

APPENDIX D: SAN JOSE STATION APPROACH CONSTRUCTABILITY ANALYSIS

**SAN JOSE STATION APPROACH
CONSTRUCTABILITY ANALYSIS**

REPORT

APRIL 2017



SAN JOSE STATION APPROACH CONSTRUCTABILITY ANALYSIS

Index

1. General approach and main criteria	1
1.1 Current situation description	1
1.2 Future situation. Alternative options.....	1
1.3 Railway services operation and works progress compatibility	2
2. Construction activities sequence.....	3
3. Summary and main comments.....	6

SAN JOSE STATION APPROACH CONSTRUCTABILITY ANALYSIS

1. General approach and main criteria

1.1 Current situation description

At present the existing non-electrified double tracked railway line is operated by Caltrain for combined traffic (both passengers and goods). The main purpose of this railway line is to provide a service for commuters and short distance journeys. This line is envisioned to be electrified in a near future.

This railway line runs in a high density urban environment between San Francisco and San Jose Diridon, from where it continues on its way down to Gilroy.

Next to the existing railway alignment, at certain locations, there are other railway infrastructure systems, such as the Bay Area Rapid Transit (BART) and the Light Rail Transit (LRT).

The current railway line has 25 existing railway stations, the main ones being:

- San Francisco. Final stop at the end of the line.
- Millbrae. Railway station for mixed rail traffic together with the BART station, beside San Francisco International Airport.
- Mountain View. Railway station for mixed rail traffic together with the LRT station.
- San Jose Diridon.

The route is generally at-grade, generating a large number of at-grade crossings with other existing infrastructure. Crossings with major communications routes are resolved by raising the alignment above the existing railway line.

Along the railway scheme there are several railway yards and tie-ins, amongst them for example is the one coming from Oakland and the railway facilities (workshops, garages ...) next to the San Jose station.

1.2 Future situation. Alternative options

The project aims to connect San Francisco and San Jose Diridon by a high-speed corridor, integrating the new high-speed railway (HSR) line with the existing Caltrain railway. For this purpose there will be four tracks in some segments (San Carlos Station, Bayshore Station, San Jose Statión).

Being a high density urban area, the allowance for the Right of Way (ROW) is low, which forces the tracks to be depressed or raised at some locations.

Most of the existing railway station configurations are to be adjusted under the new layout for the Caltrain tracks, because of variations in the functional organization.

Two alternatives have been studied for San Jose Diridon Station (Wide and Narrow), both are similar in San Jose Station and are aerial, the difference is the length of aerial segment.

A four-track, aerial HSR station in San Jose would be located above the existing San Jose Diridon Station. Two 30-foot-wide and 800-foot-long dedicated HSR platforms would be constructed above the existing Caltrain tracks and platforms. The new HSR station facilities, including a station house area for ticketing and support services and an indoor station room for passengers, would be located north of the existing historic Caltrain corridor. The design of the station areas would provide pick-up and drop-off facilities along Cahill St., as well as intermodal connectivity with BART, Santa Clara Valley Transportation Authority (VTA) light rail, proposed Bus Rapid Transit (BRT) lines, and buses. Circulation linkages between the station house and the station platforms may include hallways, an access bridge to cross over railroad tracks, stairs, escalators, elevators, and moving sidewalks. Parking would be provided at two parking lots along Cahill Street and Stockton Avenue, and a net 156 additional parking spaces would be provided.

1.3 Railway services operation and works progress compatibility

The purpose of this constructability analysis is to define a works organization to make the railway service operation feasible during construction. In order to fulfil this goal a number of conceptual sketches and phases have been defined.

This analysis provides solutions to make the work progress compatible with the rail service; however there is more than one way for implementing the final layout and this will be established in more detail in proceeding further steps.

This conceptual works arrangement has been established taking into account a number of criteria:

- Safety. All the works features and components (temporary and final ones) have been defined to guarantee the maximum safety standards. This applies to the

railway operations, the construction process and any road users (road traffic, pedestrians...) in the influence area of the line and the works.

- Construction feasibility. To maintain the existing railway corridor in operation, a number of specific construction methods and track layouts have to be taken into consideration. All of them have been devised from the point of view of the works progress feasibility.
- Process economy optimization. The need to maintain trains in operation during construction requires some specific actions. All the solutions have been devised in order to minimize additional cost or time increases.
- Railway operations performance level. To get a realistic balance between the construction cost and the railway's service performance, some limits on this have to be introduced. Taking into account the temporary nature of the limitations on the railway service, some partial line functionality and capacity will be redefined.
- Temporary additional ROW need minimization.
- Other disturbances limited to a minimum (pedestrians, road traffic...)

To achieve the goal of maintaining the trains in operation in accordance with these criteria, the following main procedures have been applied:

- Temporary railway components construction. In order to make it feasible and efficient to build different pieces of the new system, some additional tracks or platforms will be introduced with a temporary function.

2. Construction activities sequence.

The infrastructure construction process is a complex one that can be organised in order to optimize different parameters (budget flow, time schedule, uncertainties). For this particular railway corridor the construction sequence has been defined in order to optimize the balance between cost, time schedule and railway's service performance level, **in this study an electrified line is considered**. In accordance with this, the following main criteria have been applied:

- Final elements / temporary layouts. For every single section that the corridor has been divided into, a specific track layout has been proposed that combines future infrastructure elements with those of a temporary nature.

These temporary components and track layouts have been designed specifically for the following different kinds of infrastructure construction:

- at grade
 - elevated
 - in a trench
 - underground or tunnel
- Railway capacity enlargement as a main criterion. The construction process sequence has been developed on the basis that the future infrastructure railway capacity will be higher than the current one. To take advantage of this, the sequence has been defined giving priority to build components that contribute to increased operational capacity without disturbing the existing service.

Temporary tracks are introduced into these segments and phases, where the continuity of the works requires the removal of the existing tracks.

With this approach, a "construction-demolition-construction" process is introduced. The priority is given to the construction of final additional tracks. After the commissioning of these tracks the existing ones can be removed. Finally the remaining tracks for the final layout can be built where the old ones lie.

- Partial completion and commissioning. The railway operation performance can be optimized through the combination of all of these criteria. Particularly, the combination of splitting the corridor into segments and independent commissioning of ready segments, not only reduces the length where the railway performance is limited but also allows the introduction of a higher level standard of operation that contributes to a balancing out of restrictions existing in other segments.

A specific treatment is devoted to the different main passenger terminals as they are very specific facilities.

- Railway operation during works. Condition limitation. Maintaining the railway's service performance standards when the corridor is experiencing major works, is a real challenge.

To keep the unavoidable additional costs or works time schedule increase at reasonable levels, the rail operational performance can be temporarily reduced to acceptable limits.

There are two main parameters of the railway that will be influenced by the construction process: the line's functionality and capacity.

- Influence on line's functionality.

The line's functionality will be limited to some extent for the different phases and segments. The quantification of this limitation will be linked to the actual time scheduling of the different segments along the corridor.

As a general rule, this limitation will have common attributes: the speed restrictions that will limit to some value the partial travel times and the availability of platforms at stations that could limit the number of destinations or intermediate stops.

- Influence on line's capacity.

The line's capacity will also experience some reductions. These will arise from a number of sources and some of them will have to be especially taken into account.

The main one is the presence of some temporary single track segments. It has to be considered that for longer sections above a certain length, the resulting capacity reduction could be unacceptable.

Some single platforms stations could contribute to additionally reduce the network capacity.

Two other sources of capacity reduction would be the speed restrictions along temporary alignments and local track short breaks for connections during non-peak periods.

3. Summary and main comments.

The scope for this constructability analysis is to define a feasible way of organizing the works programme to make it compatible with keeping the railways in-service and in an efficient manner.

The main design criteria takes into account safety, construction feasibility, economical optimization of processes, quality of railway's service and minimization of temporary ROW needs.



The procedures to meet the objective are based on the division of the scheme into independent sections and on temporary railway components construction.

In order to optimize the balance of the cost/time ratio and railway's service performance, the following criteria have been applied: final elements/temporary layouts combination; "railways capacity enlargement" processes; partial completion and commissioning; and acceptable constraints in railways operational conditions.



The works organization will have a limited influence on the railway's service performance. This will have regard specifically for the line's functionality and capacity.

The analysis includes some especially complex segments where specific arrangements and track layouts have to be implemented to make the works progress and railway operation feasible.



At detailed design stage, a more specific analysis for the selected option will contribute to reducing to a minimum the railway's operation restrictions through a more detailed work plan and track layout definition.

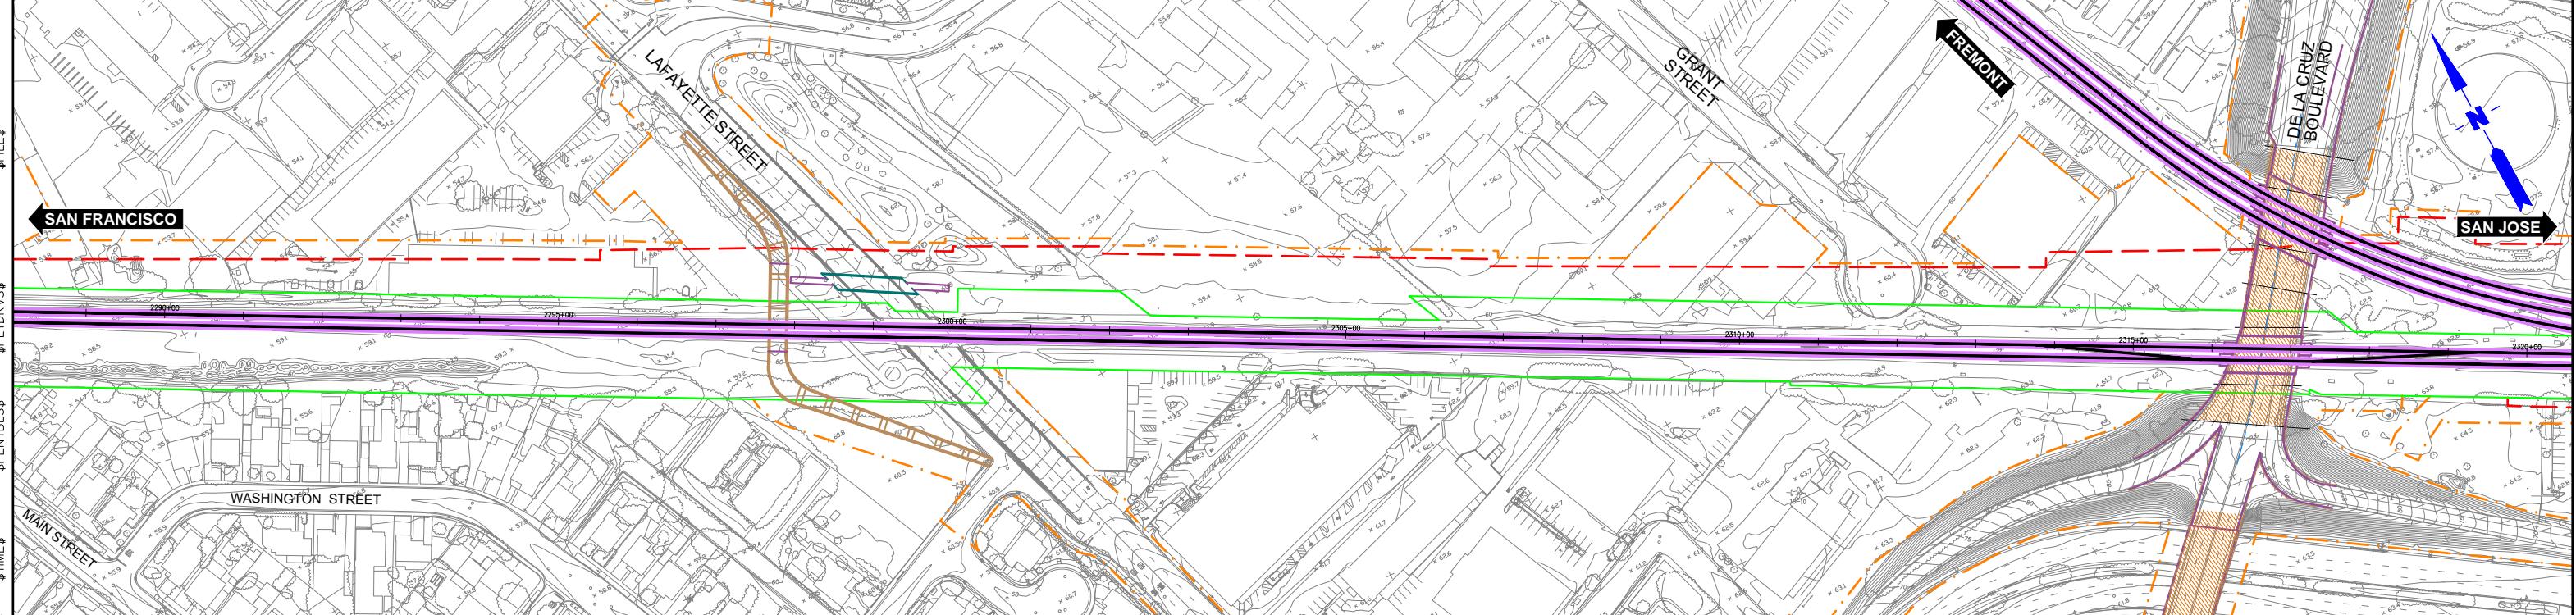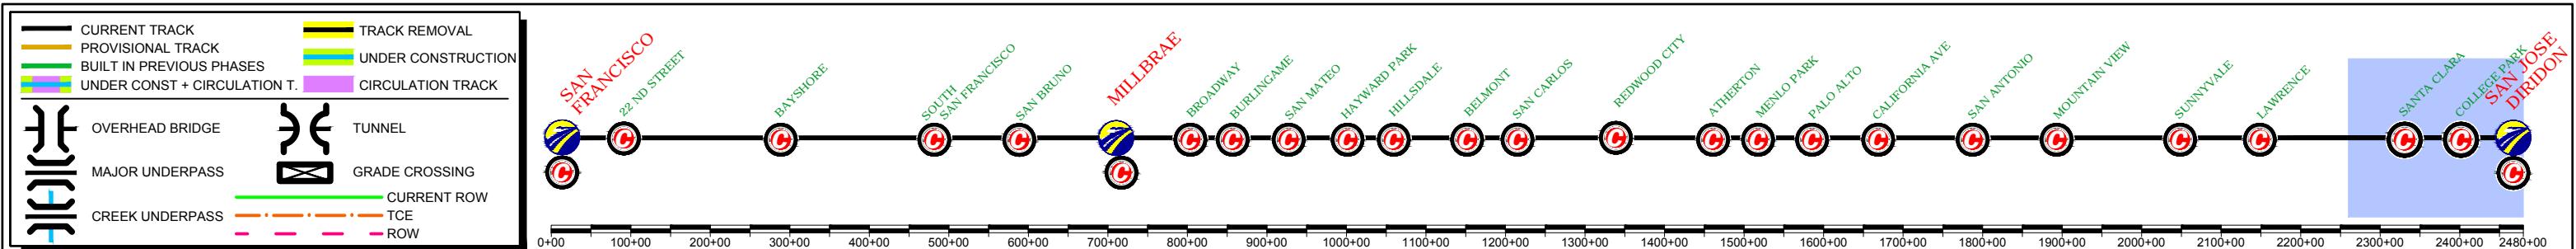

DESIGNED BY	15% DRAFT SUBMITTAL FOR INTERNAL USE ONLY	12 Burgos Ave. 11th Floor Madrid, SP 28036	CALIFORNIA HIGH-SPEED TRAIN PROJECT SAN FRANCISCO TO SAN JOSE SAN JOSE, ALTERNATIVE B CONSTRUCTION PHASES PLAN INITIAL PHASE	CONTRACT NO.
DRAWN BY	NOT FOR CONSTRUCTION	1111 Broadway 9th Floor Oakland, CA 94607	 CALIFORNIA HIGH-SPEED RAIL AUTHORITY	DRAWING NO.
CHECKED BY				SCALE
IN CHARGE				1" = 200'
DATE	APRIL/2017			SHEET NO.
REV				1 OF 4
DATE	BY SUB APP	DESCRIPTION		

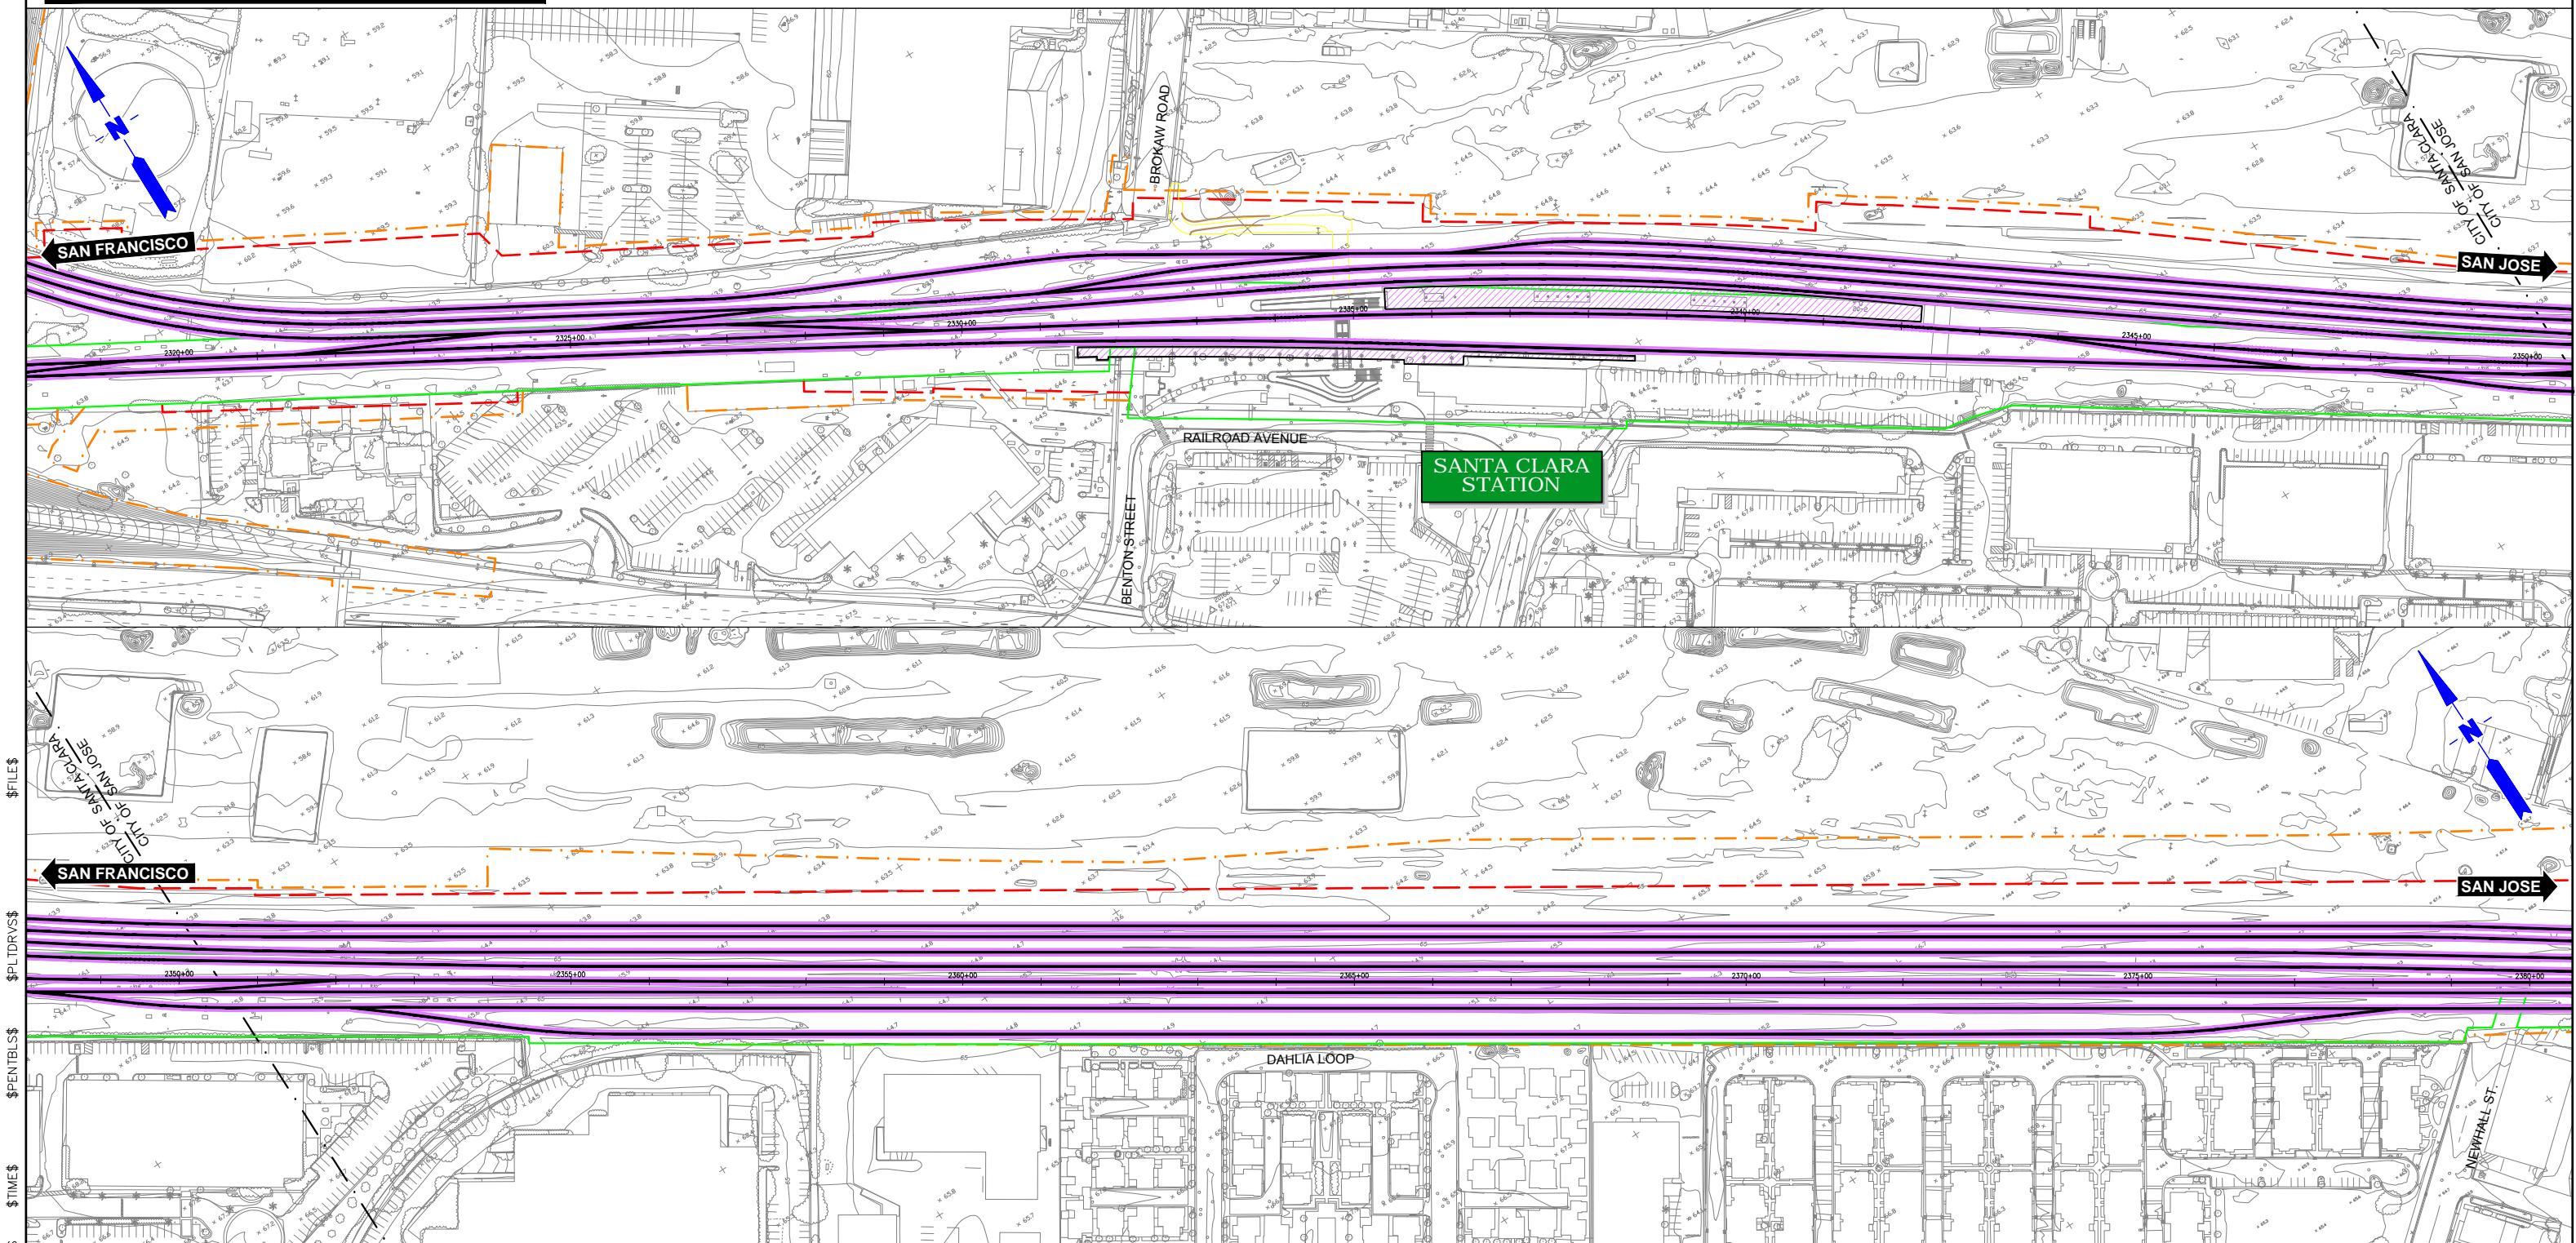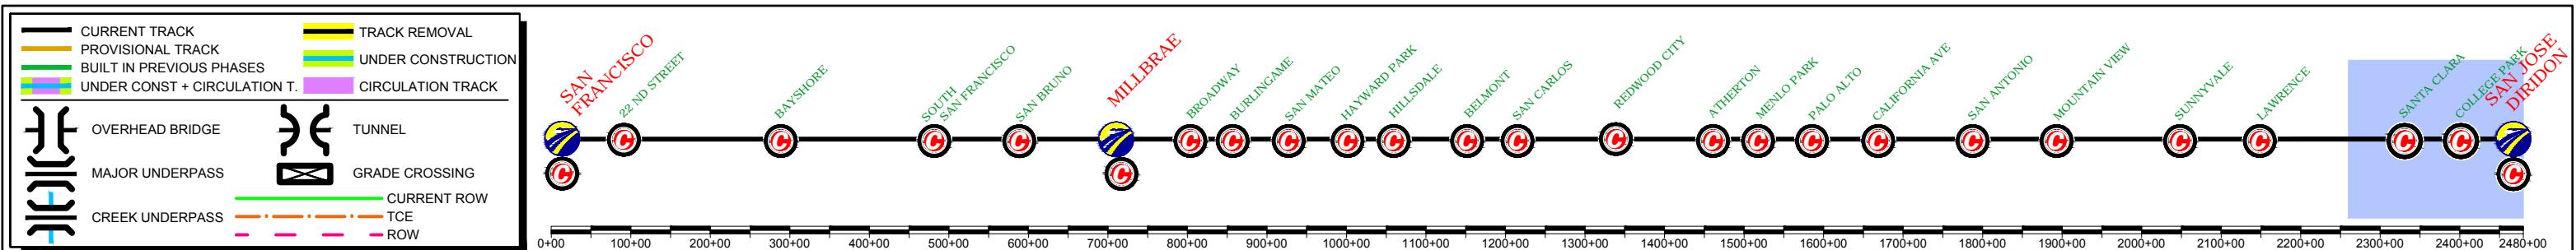

\$USER\$	DESIGNED BY	15% DRAFT SUBMITTAL FOR INTERNAL USE ONLY	12 Burgos Ave. 11th Floor Madrid, SP 28036	CALIFORNIA HIGH-SPEED TRAIN PROJECT SAN FRANCISCO TO SAN JOSE SAN JOSE, ALTERNATIVE B CONSTRUCTION PHASES PLAN INITIAL PHASE	CONTRACT NO.
\$DATE\$	DRAWN BY				DRAWING NO.
\$TIME\$	CHECKED BY				SCALE
\$SUB\$	IN CHARGE	NOT FOR CONSTRUCTION	HNTB 1111 Broadway 9th Floor Oakland, CA 94607		1" = 200'
\$APP\$	DATE	APRIL/2017			SHEET NO. 2 OF 4
REV	BY	SUB	APP	DESCRIPTION	


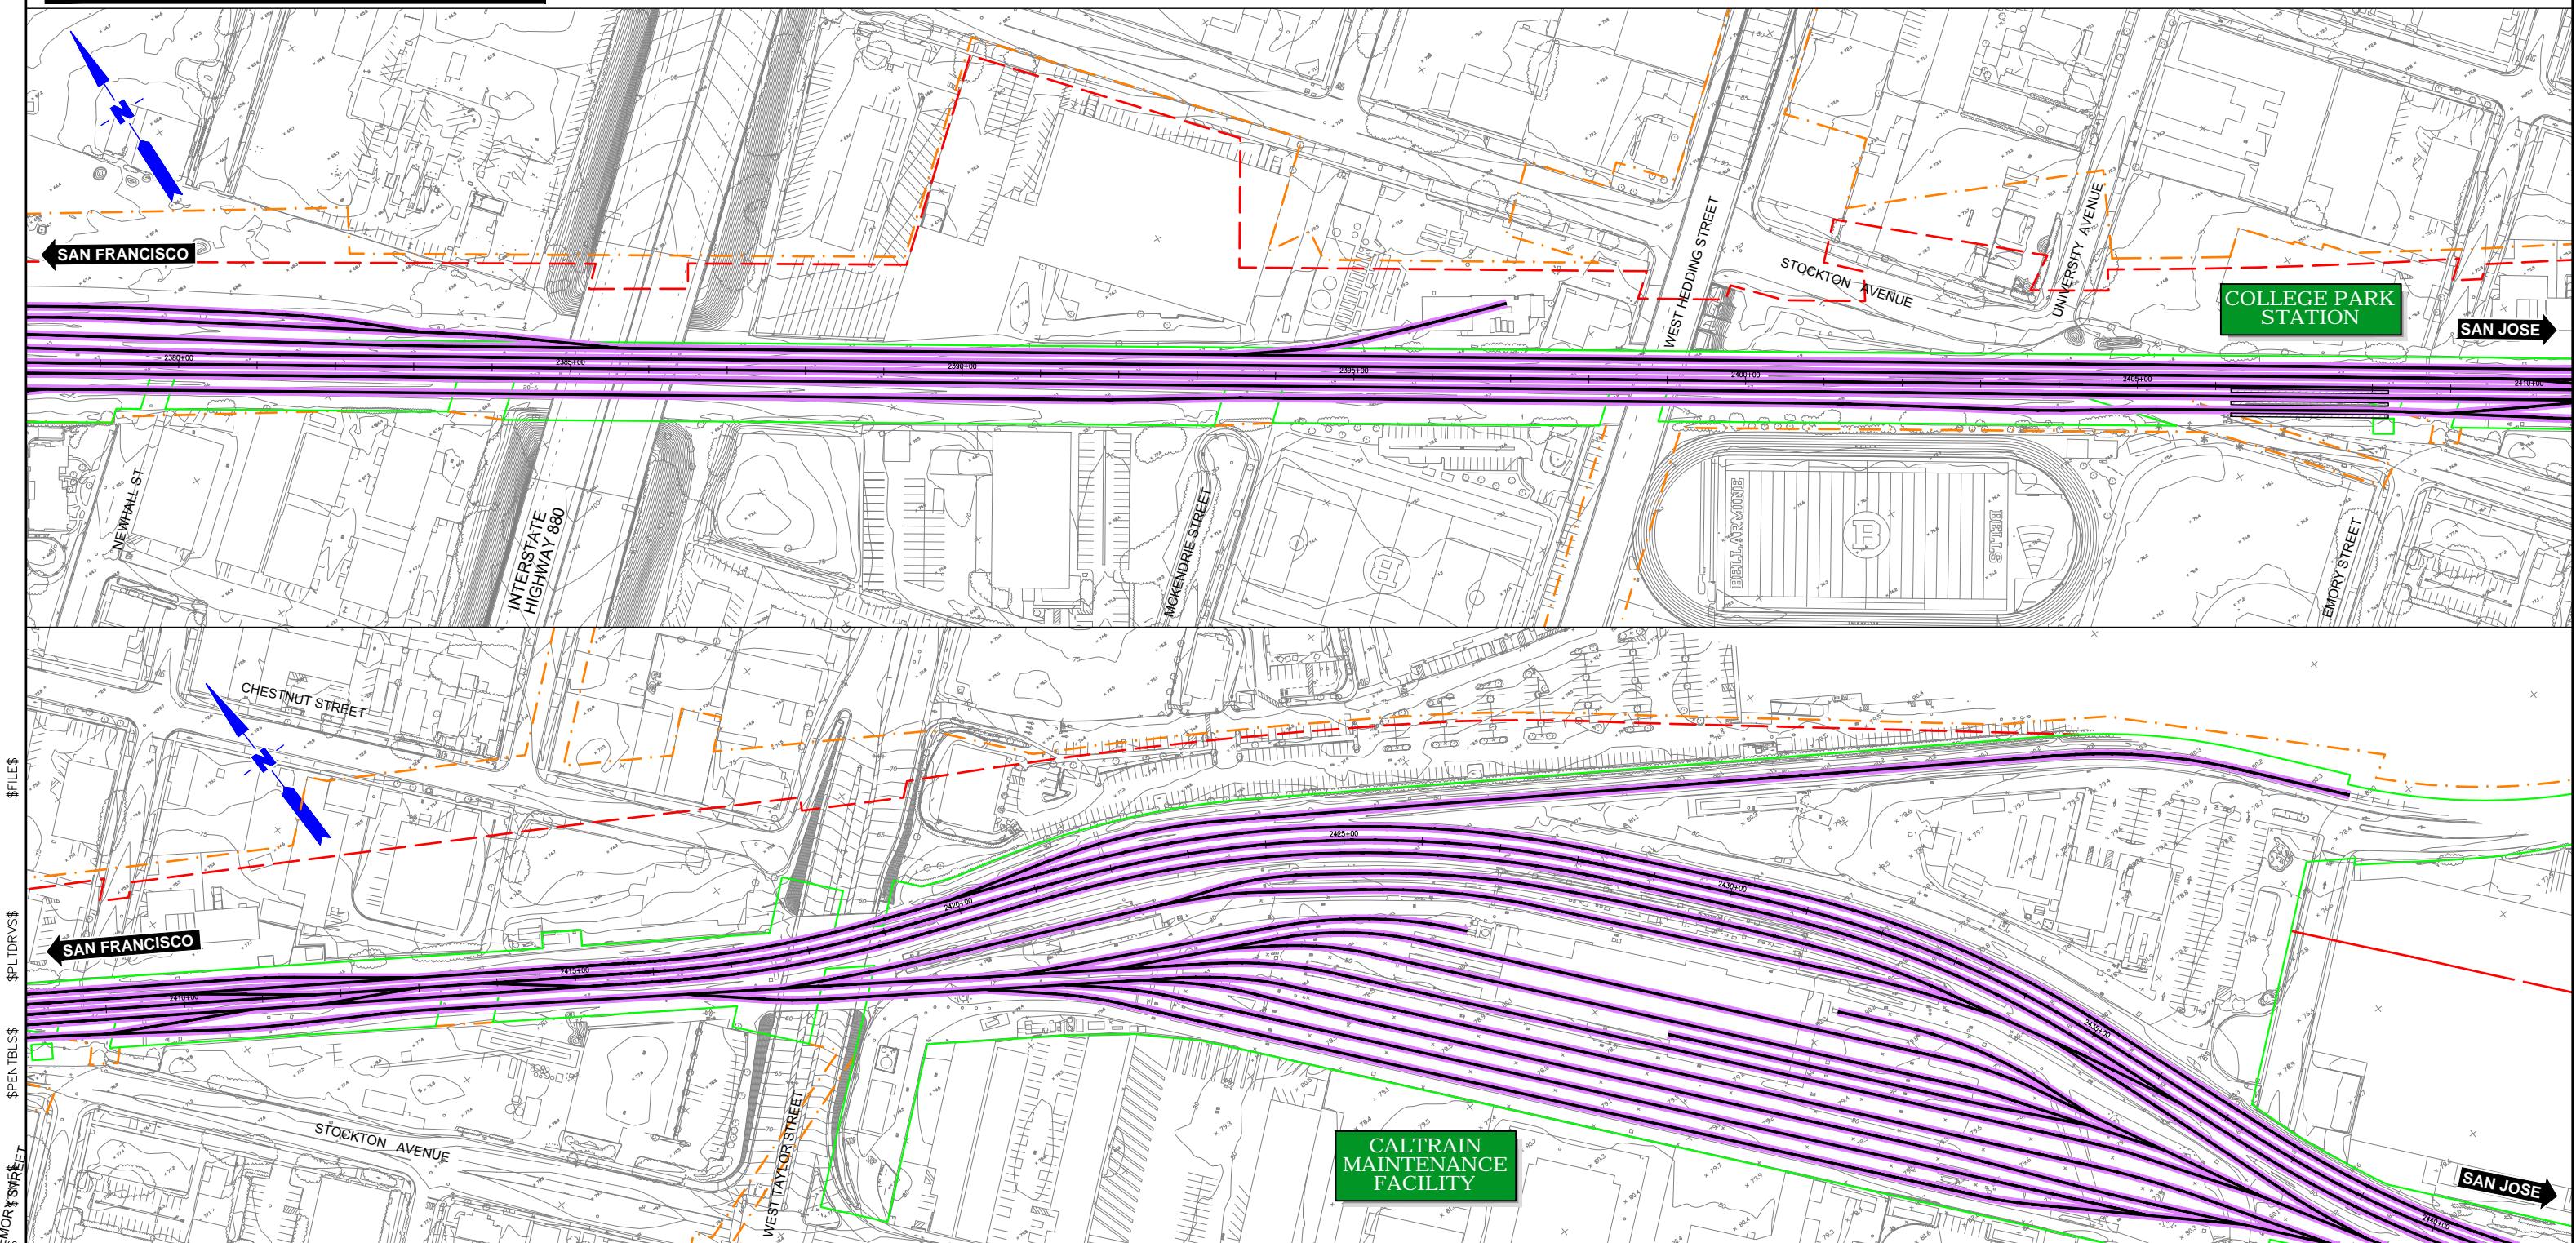
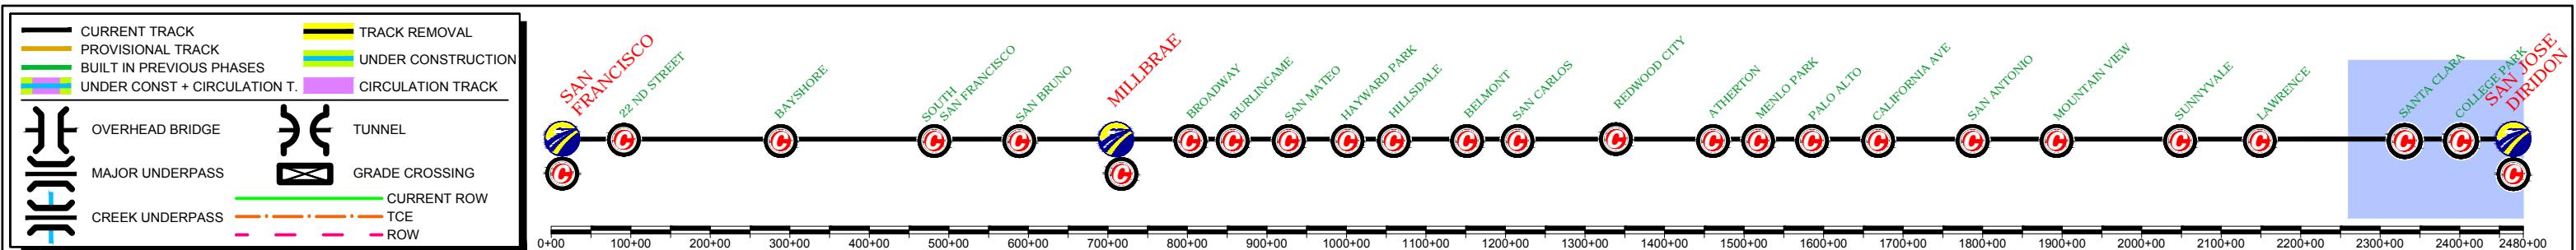


DESIGNED BY	15% DRAFT SUBMITTAL FOR INTERNAL USE ONLY	CALIFORNIA HIGH-SPEED TRAIN PROJECT SAN FRANCISCO TO SAN JOSE SAN JOSE, ALTERNATIVE B CONSTRUCTION PHASES PLAN INITIAL PHASE				CONTRACT NO.
DRAWN BY					DRAWING NO.	
CHECKED BY					SCALE	
IN CHARGE					1" = 200'	
NOT FOR CONSTRUCTION					SHEET NO.	
DATE APRIL/2017					3 OF 4	
REV DATE BY SUB APP	DESCRIPTION					

prointec
12 Burgos Ave.
11th Floor
Madrid, SP 28036
1111 Broadway
9th Floor
Oakland, CA 94607



CALIFORNIA
HIGH-SPEED RAIL AUTHORITY

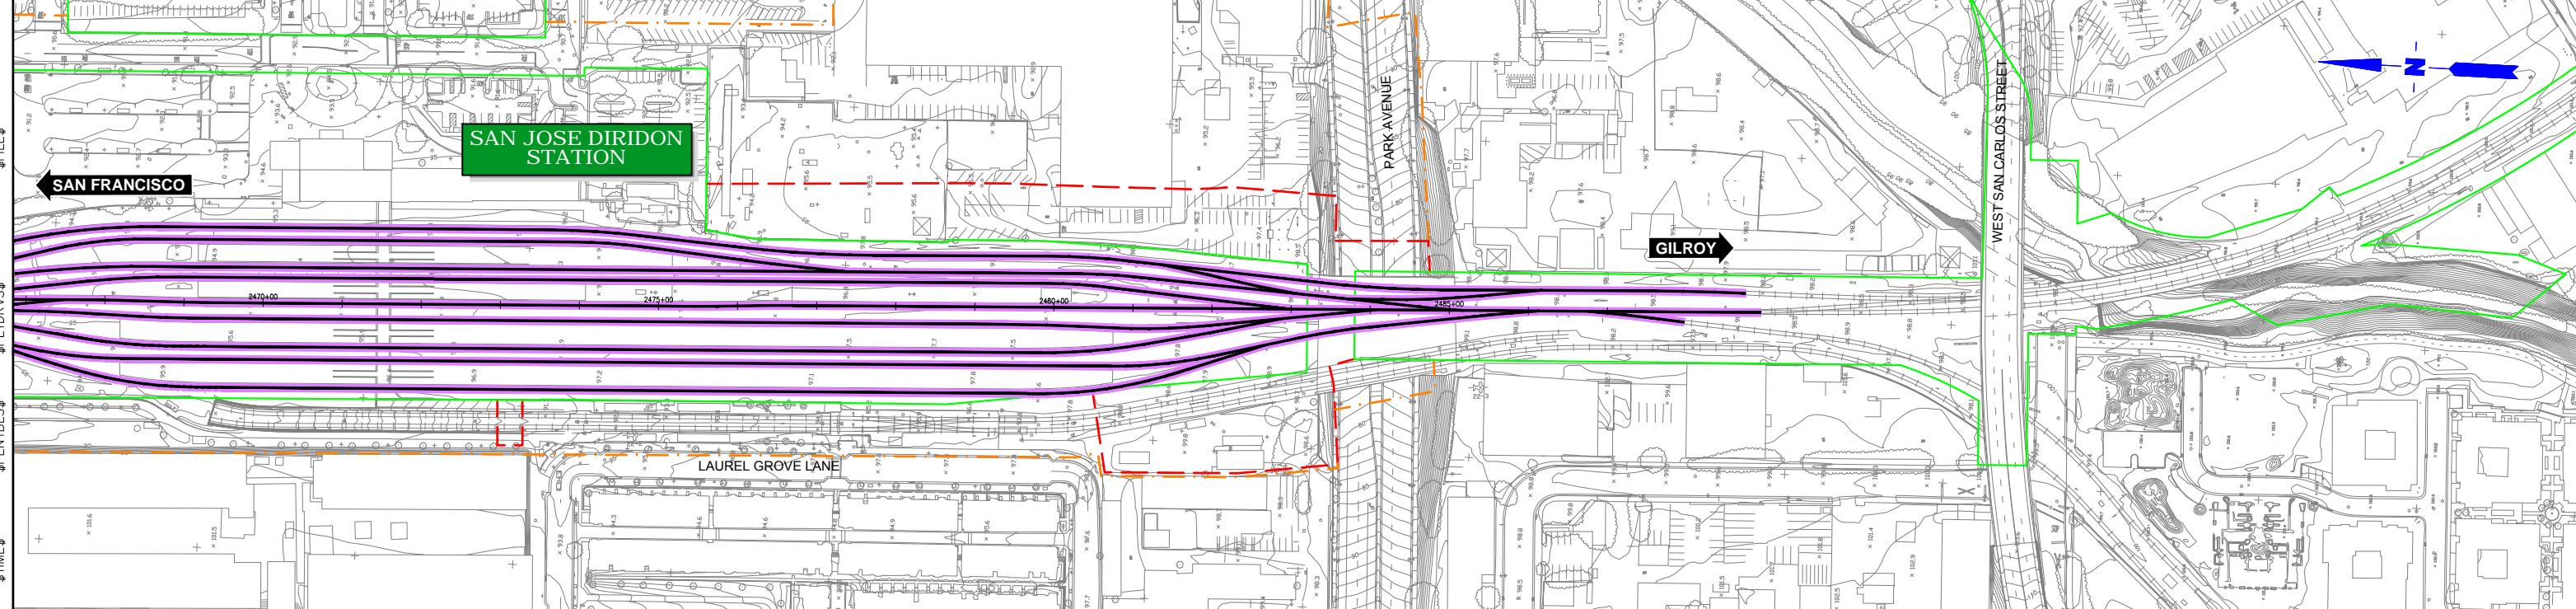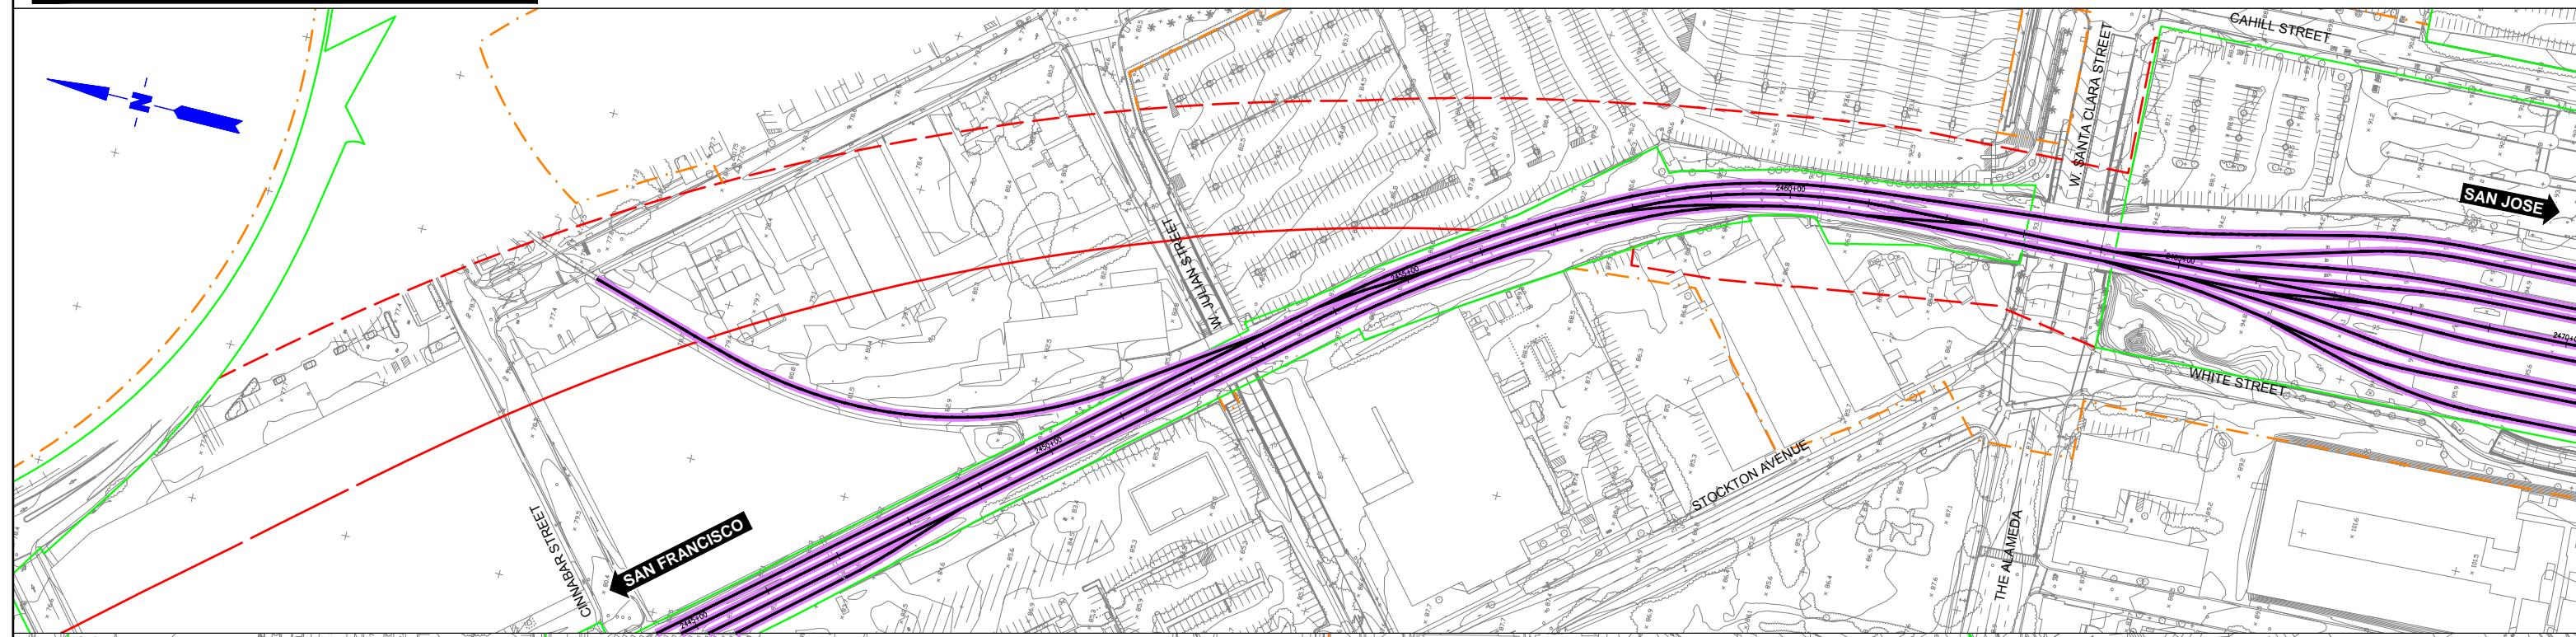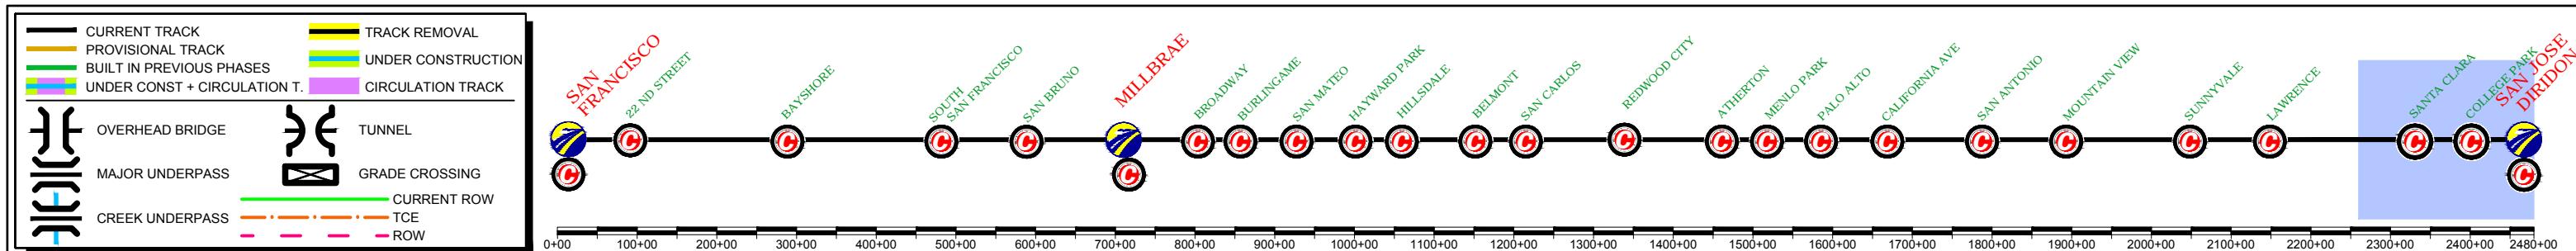

DESCRIPTION


35

DESIGNED BY	
DRAWN BY	
CHECKED BY	
N CHARGE	
DATE	APRIL/2017

DRAFT
SUBMITTAL
FOR INTERNAL
USE ONLY

NOT FOR
CONSTRUCTION

The Pointec logo consists of the word "pointec" in a lowercase, sans-serif font, with a stylized "p" that has a vertical bar extending upwards from its top. To the left of the logo is a thin vertical line, and to the right is a small graphic element.


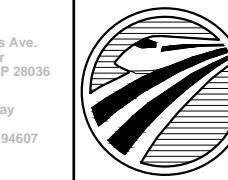


**CALIFORNIA
HIGH-SPEED RAIL AUTHORITY**

**CALIFORNIA HIGH-SPEED TRAIN PROJECT
SAN FRANCISCO TO SAN JOSE**

**SAN JOSE ALTERNATIVE B
CONSTRUCTION PHASES
PLAN
INITIAL PHASE**



CONTRACT NO.
DRAWING NO.
SCALE
1" = 200'
SHEET NO.
4 OF 4

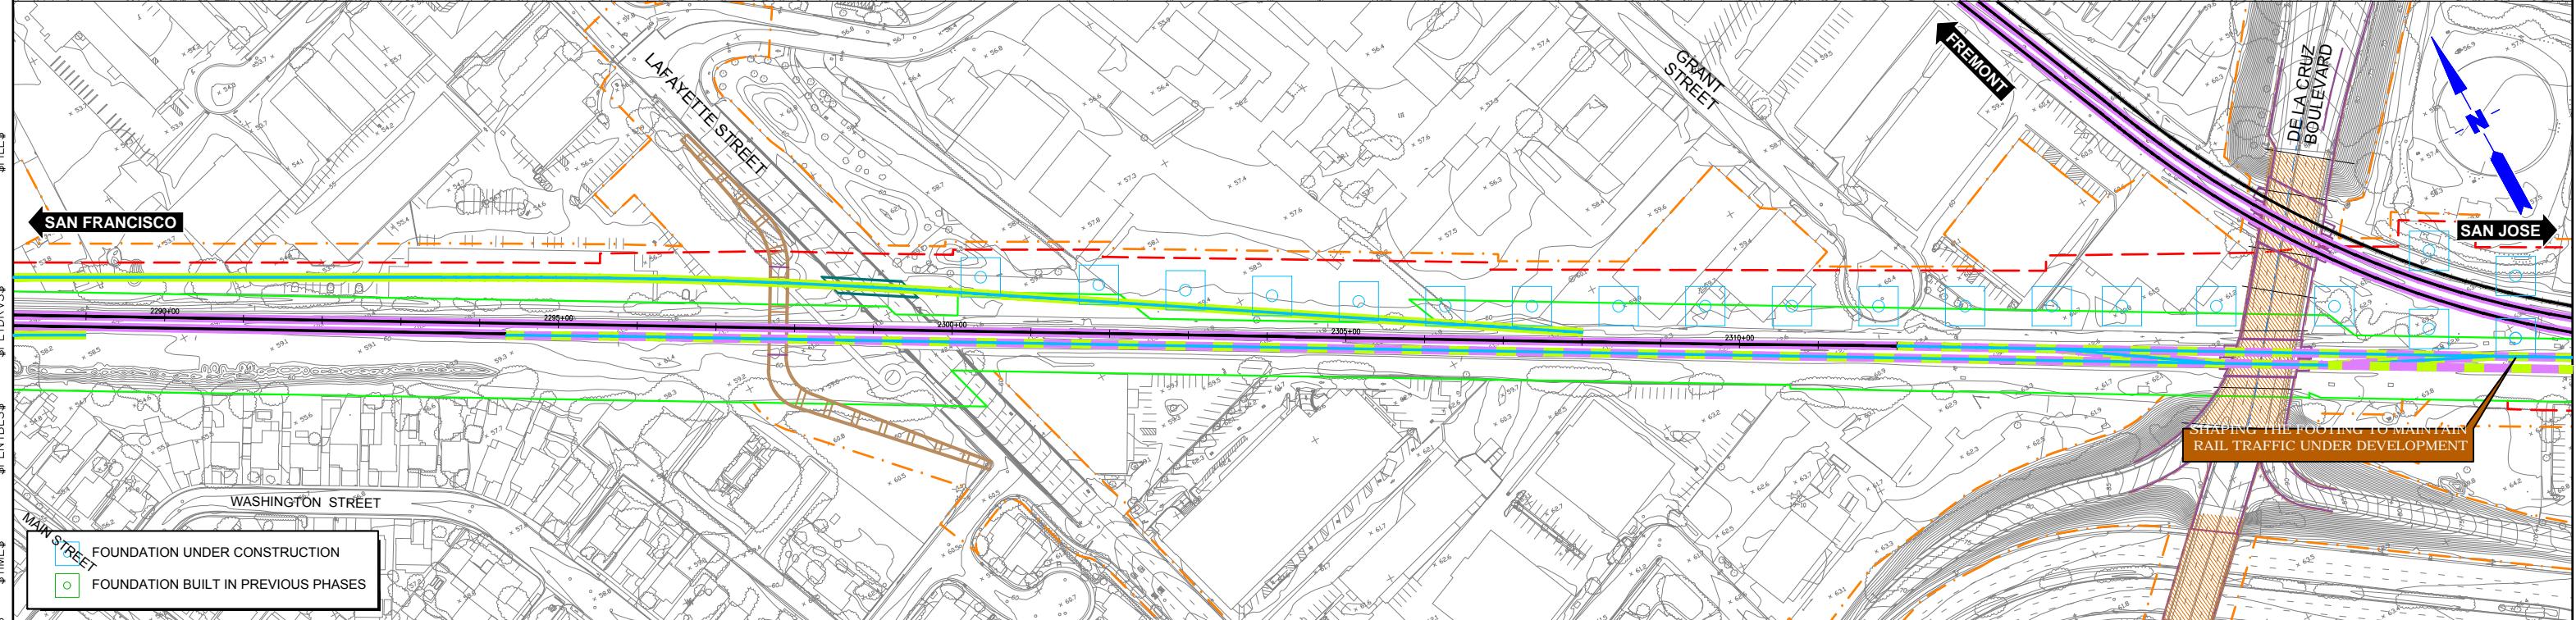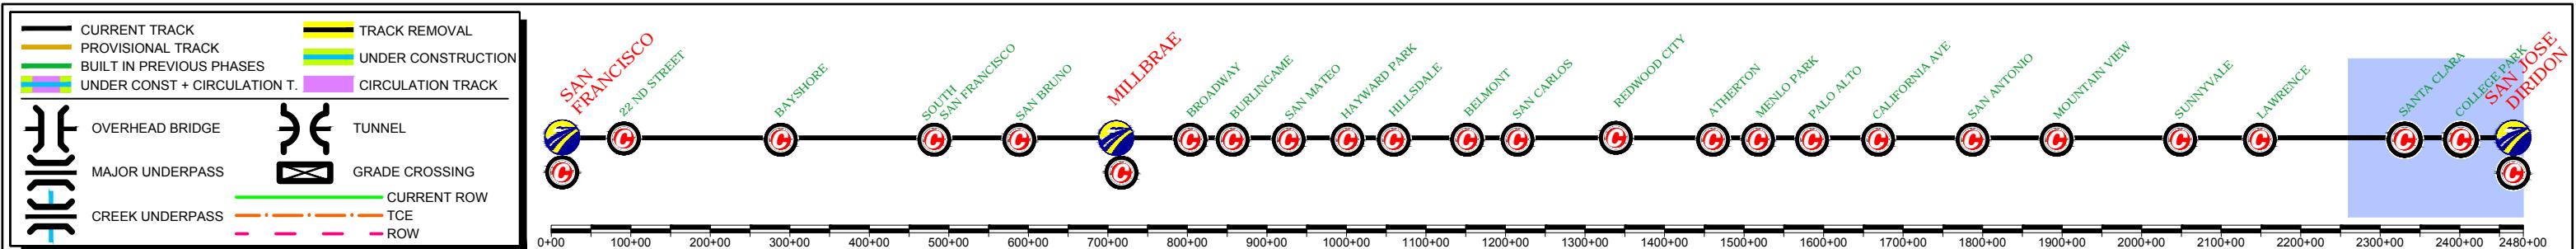




DESIGNED BY	15% DRAFT SUBMITTAL FOR INTERNAL USE ONLY	CALIFORNIA HIGH-SPEED TRAIN PROJECT SAN FRANCISCO TO SAN JOSE SAN JOSE, ALTERNATIVE B CONSTRUCTION PHASES PLAN PHASE 1	CONTRACT NO.
DRAWN BY	NOT FOR CONSTRUCTION		DRAWING NO.
CHECKED BY			SCALE
IN CHARGE			1" = 200'
DATE	APRIL/2017		SHEET NO.
REV	DATE	BY SUB APP	1 OF 4
		DESCRIPTION	

prointec 12 Burgos Ave.
11th Floor
Madrid, SP 28036
HNTB 1111 Broadway
9th Floor
Oakland, CA 94607






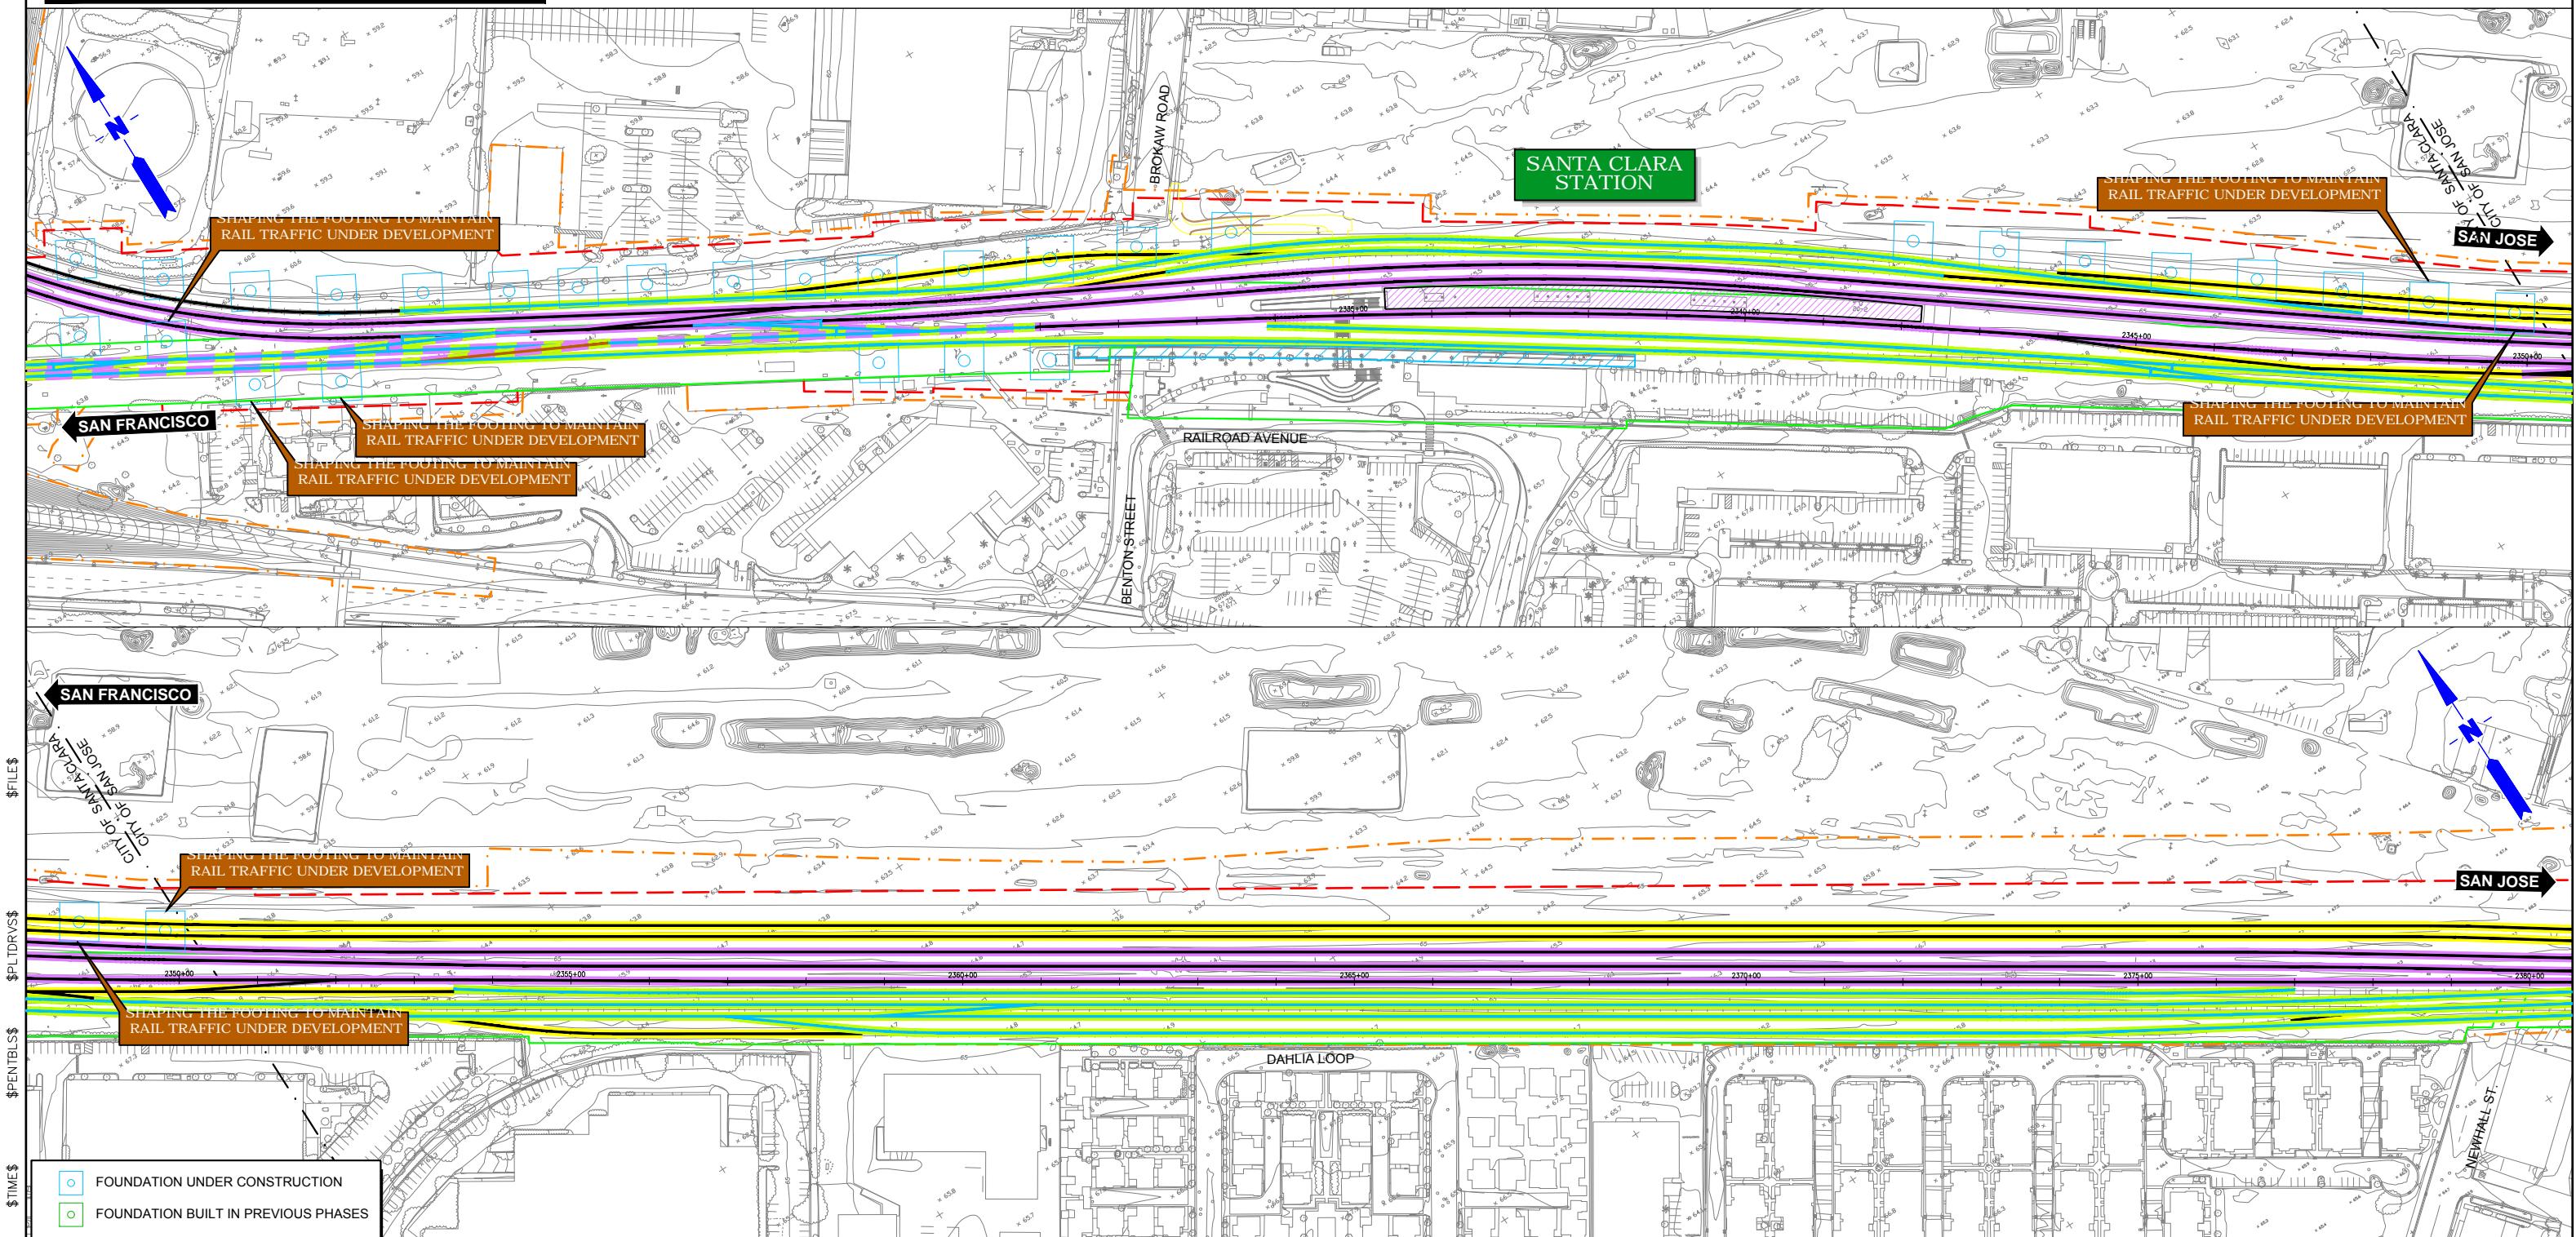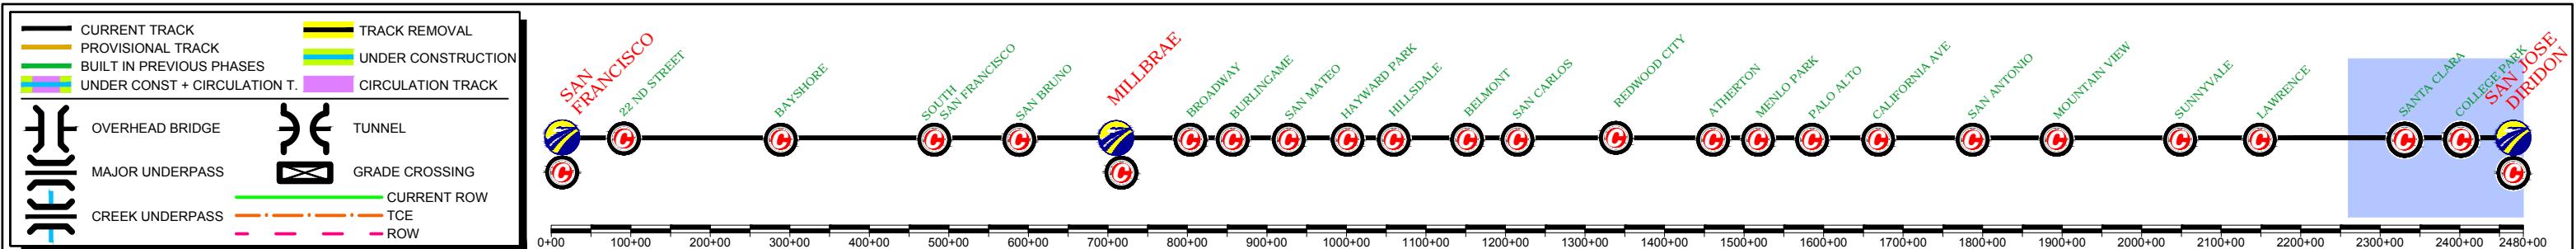

\$USER\$	\$DATE\$	\$TIME\$	\$PENBL\$	\$PLTDRVS\$	\$FILE\$
REV	DATE	BY	SUB	APP	DESCRIPTION
					DESIGNED BY
					DRAWN BY
					CHECKED BY
					IN CHARGE
					NOT FOR CONSTRUCTION
					15% DRAFT SUBMITTAL FOR INTERNAL USE ONLY
					prointec 12 Burgos Ave. HNTB 11th Floor Madrid, SP 28036
					1111 Broadway 9th Floor Oakland, CA 94607
					 CALIFORNIA HIGH-SPEED RAIL AUTHORITY
					CALIFORNIA HIGH-SPEED TRAIN PROJECT SAN FRANCISCO TO SAN JOSE SAN JOSE, ALTERNATIVE B CONSTRUCTION PHASES PLAN PHASE 1
					CONTRACT NO.
					DRAWING NO.
					SCALE 1" = 200'
					SHEET NO. 2 OF 4

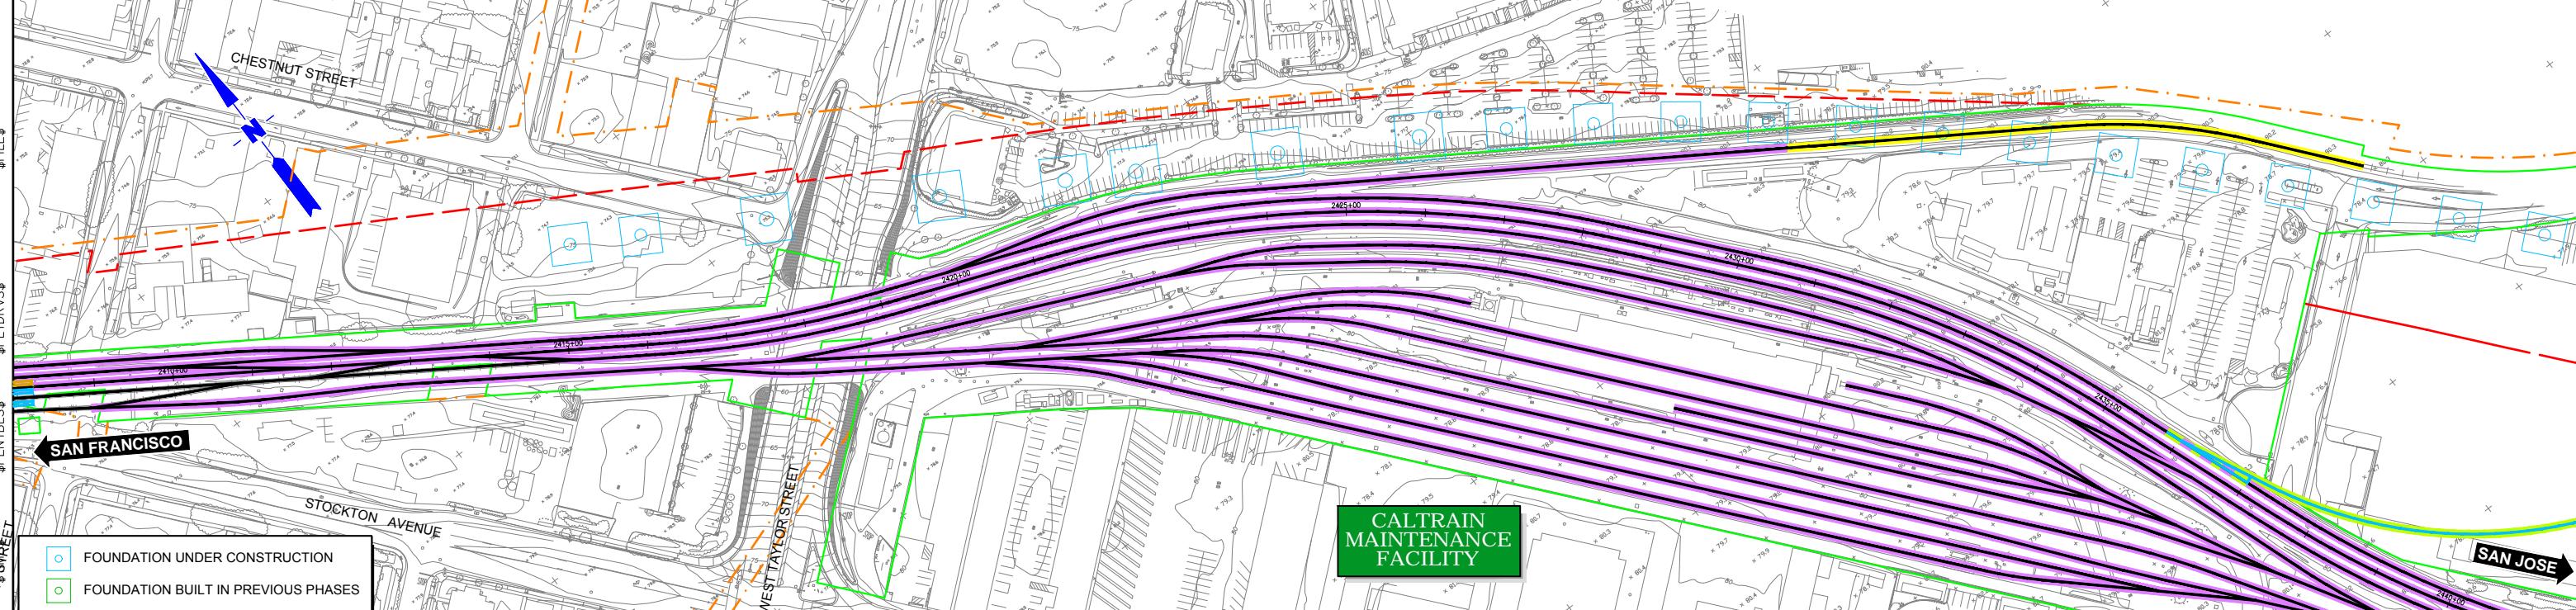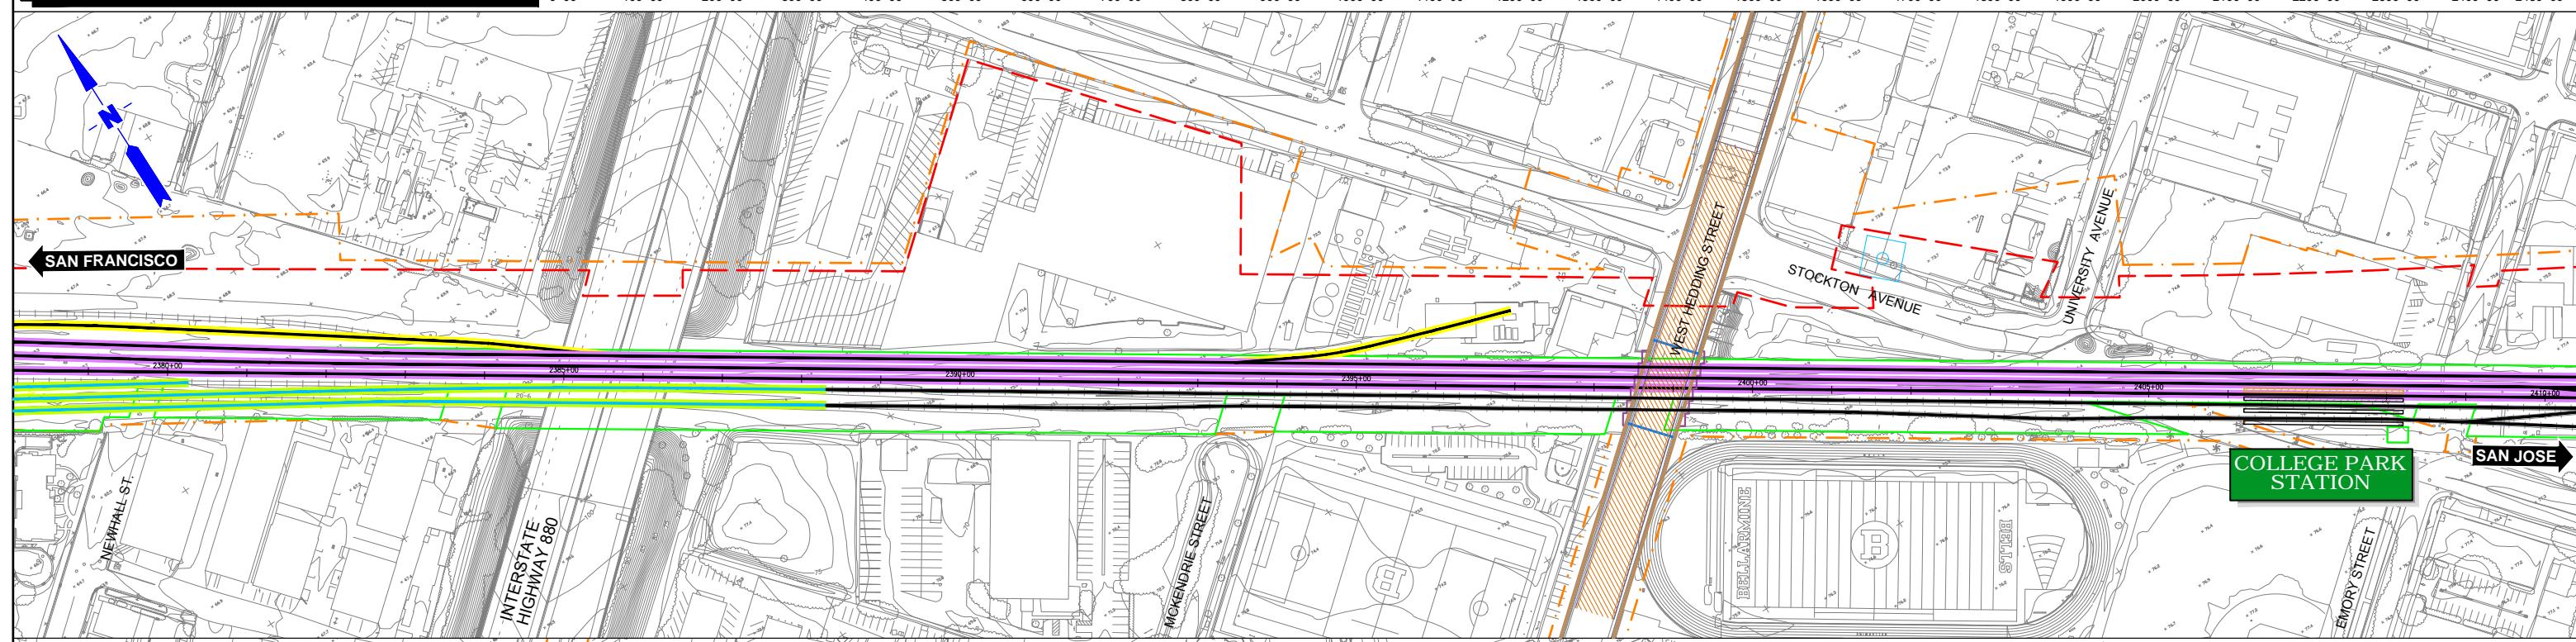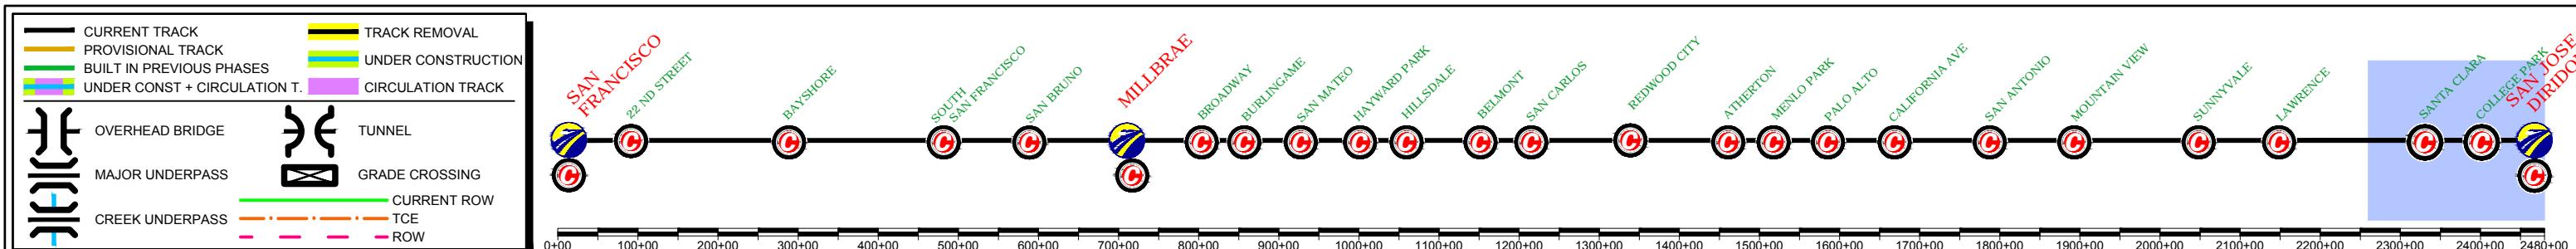

DESIGNED BY	15% DRAFT SUBMITTAL FOR INTERNAL USE ONLY	12 Burgos Ave. 11th Floor Madrid, SP 28036	CALIFORNIA HIGH-SPEED TRAIN PROJECT SAN FRANCISCO TO SAN JOSE SAN JOSE, ALTERNATIVE B CONSTRUCTION PHASES PLAN PHASE 1	CONTRACT NO.
DRAWN BY	NOT FOR CONSTRUCTION	prointec 1111 Broadway 9th Floor Oakland, CA 94607	CALIFORNIA HIGH-SPEED RAIL AUTHORITY	DRAWING NO.
CHECKED BY				SCALE
IN CHARGE				1" = 200'
DATE APRIL/2017				SHEET NO. 3 OF 4
REV DATE BY SUB APP	DESCRIPTION			

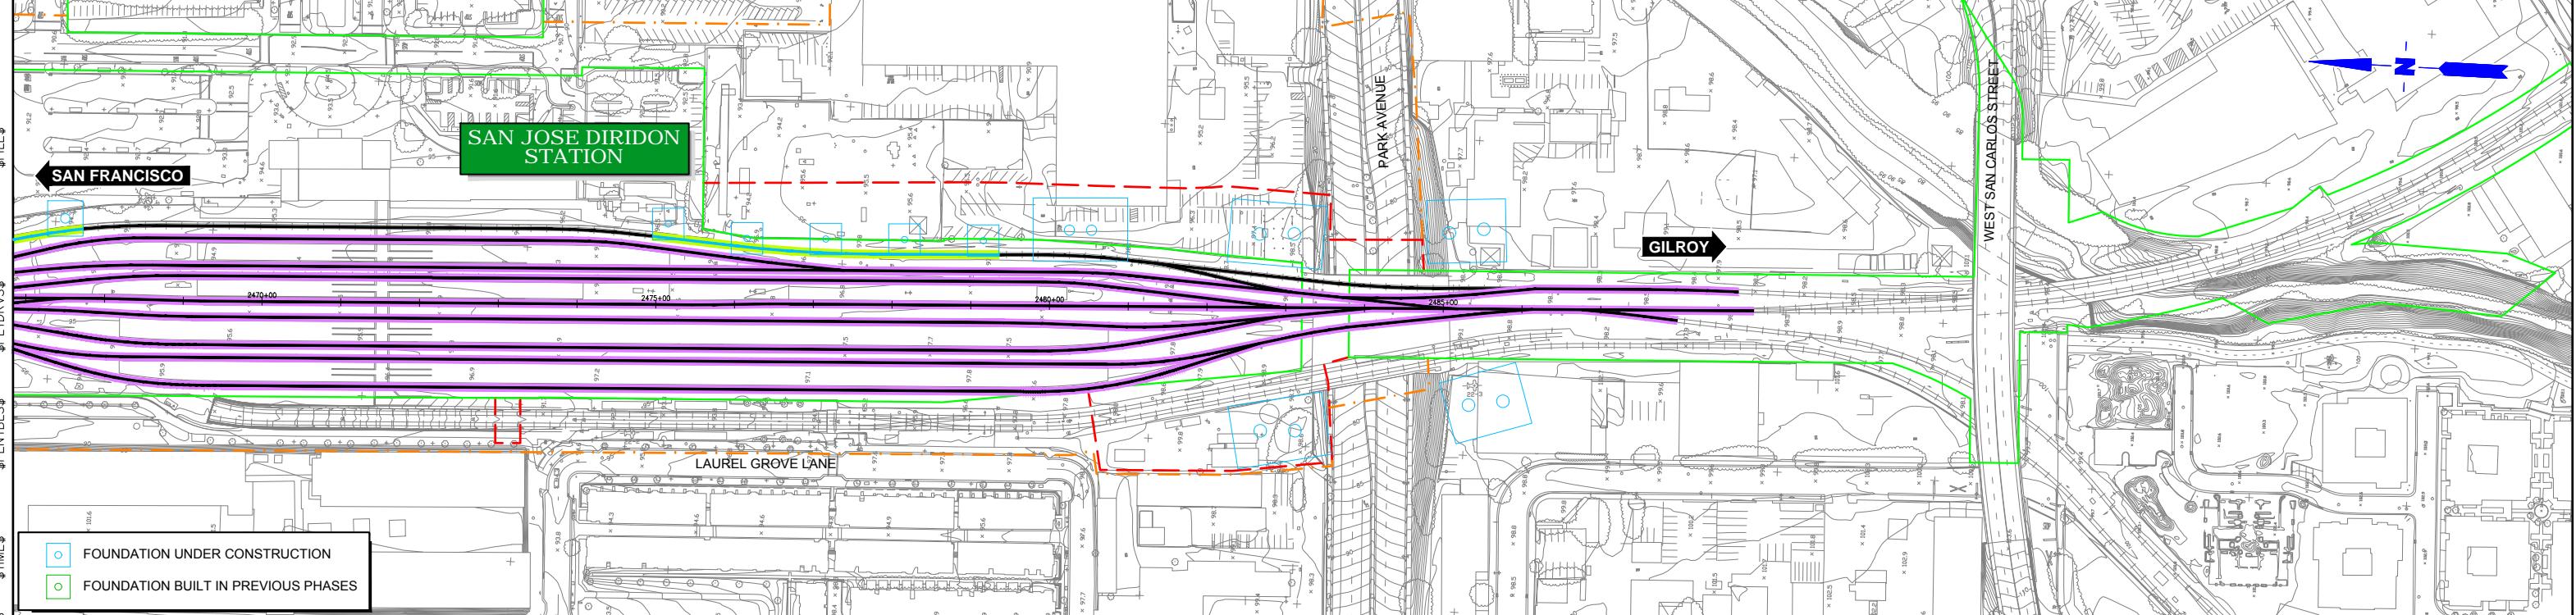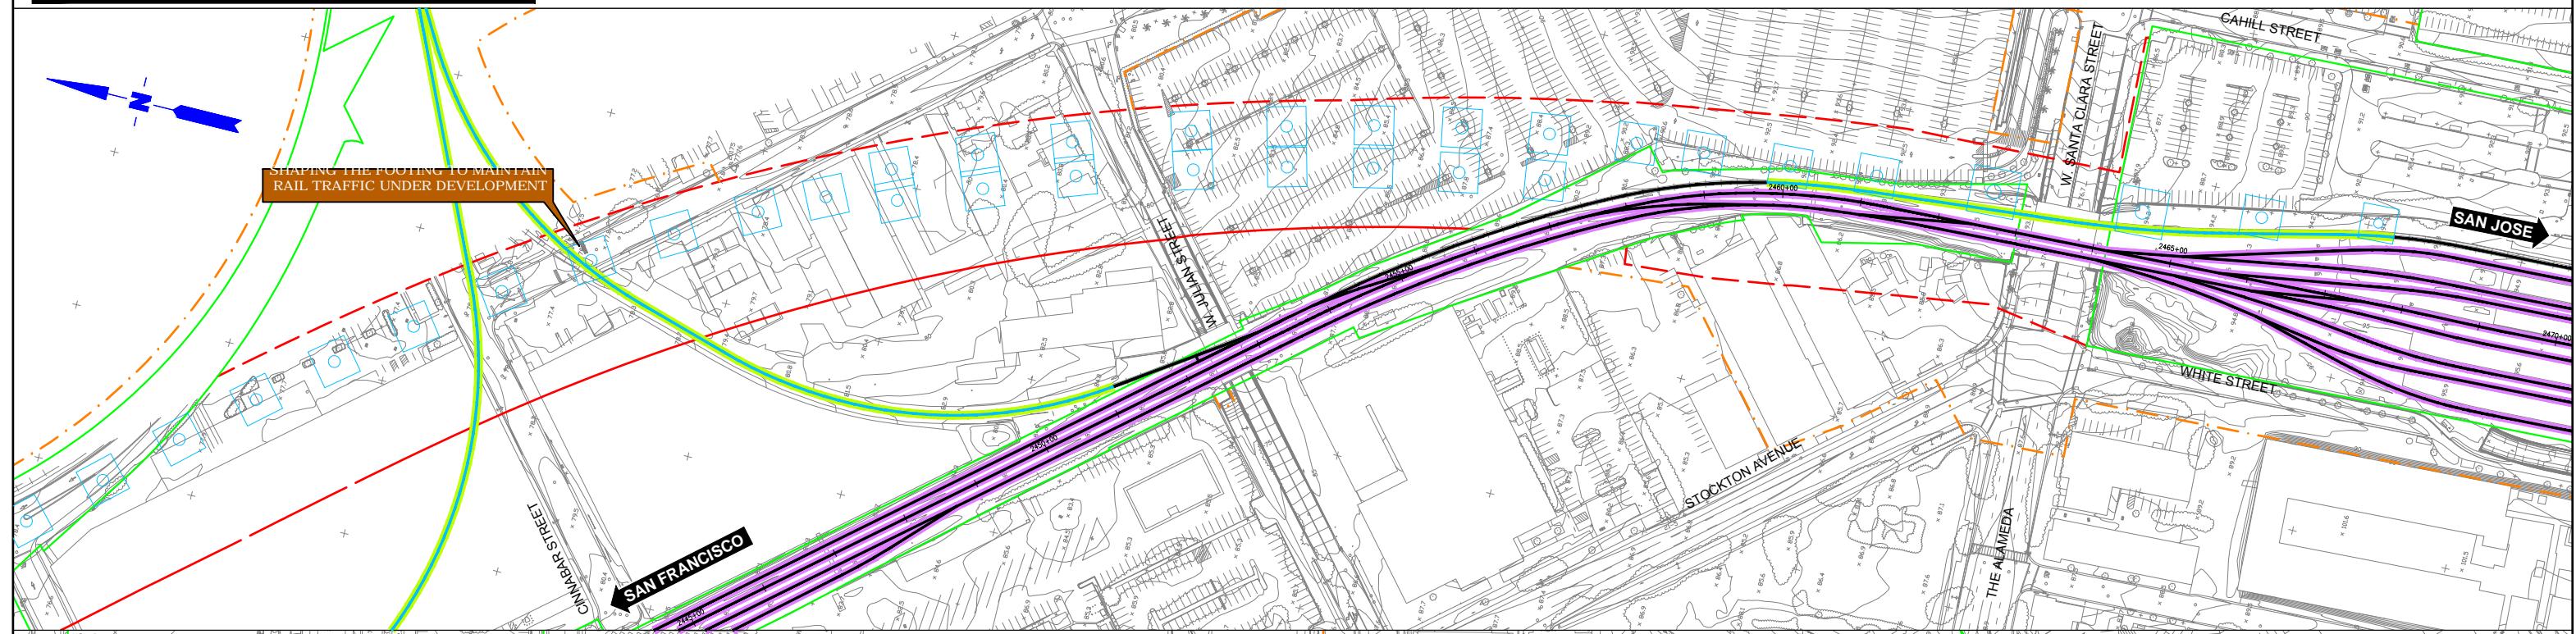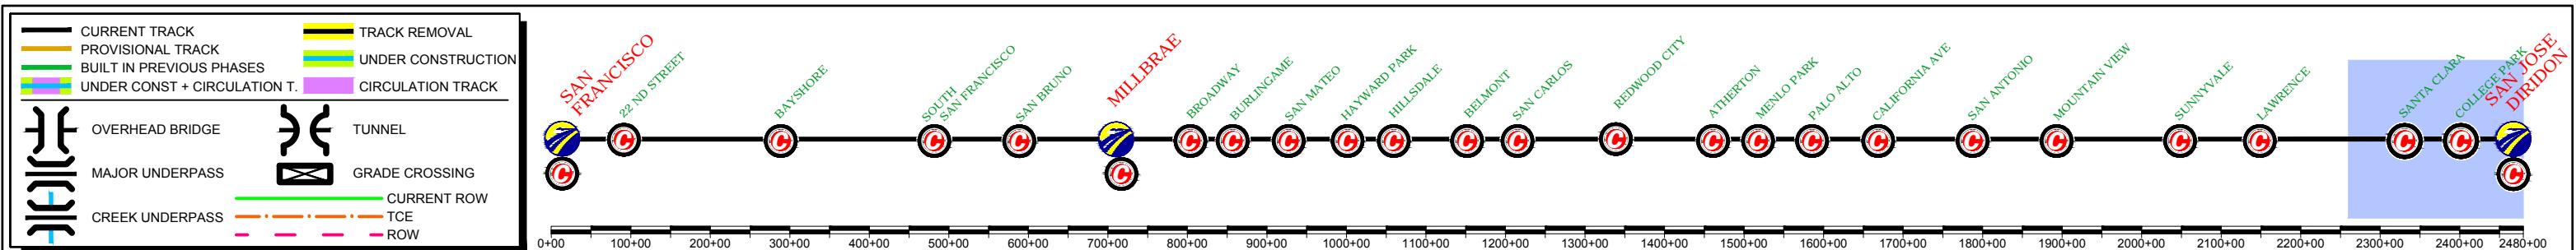




DESIGNED BY	15% DRAFT SUBMITTAL FOR INTERNAL USE ONLY	CALIFORNIA HIGH-SPEED TRAIN PROJECT SAN FRANCISCO TO SAN JOSE SAN JOSE, ALTERNATIVE B CONSTRUCTION PHASES PLAN PHASE 1	CONTRACT NO.
DRAWN BY			DRAWING NO.
CHECKED BY			SCALE
IN CHARGE			1" = 200'
DATE	APRIL/2017		SHEET NO.
REV			4 OF 4
BY			
SUB			
APP			
DESCRIPTION			

prointec
HNTB



12 Burgos Ave.
11th Floor
Madrid, SP 28036
1111 Broadway
9th Floor
Oakland, CA 94607



CALIFORNIA
HIGH-SPEED RAIL AUTHORITY

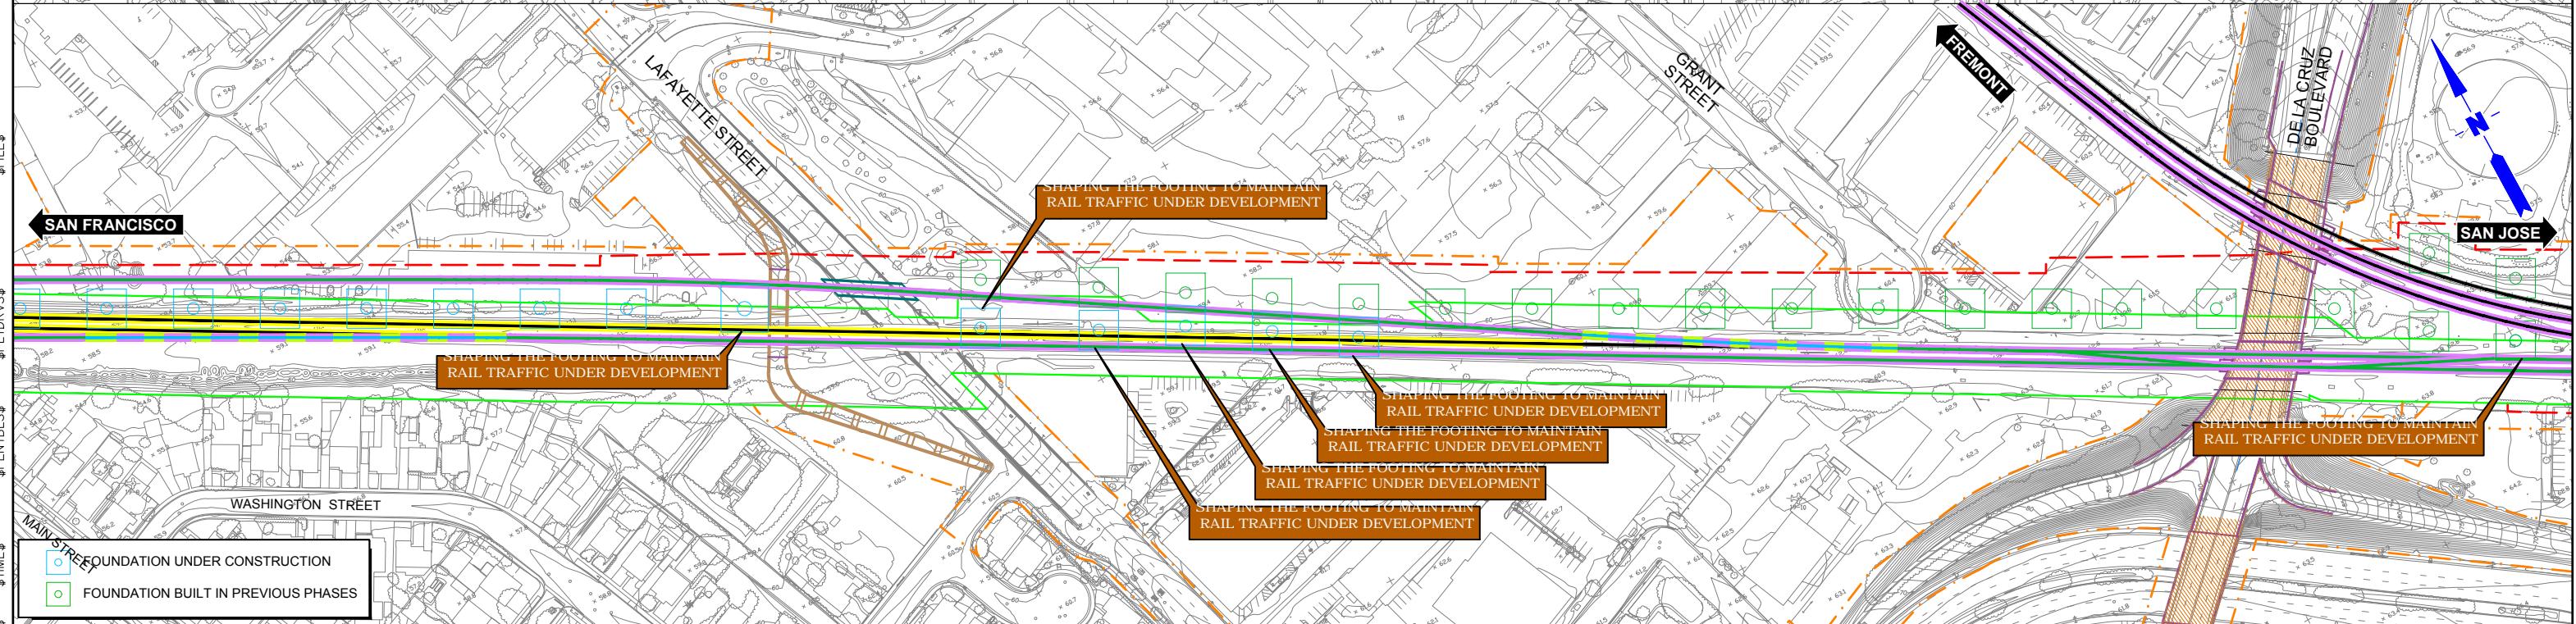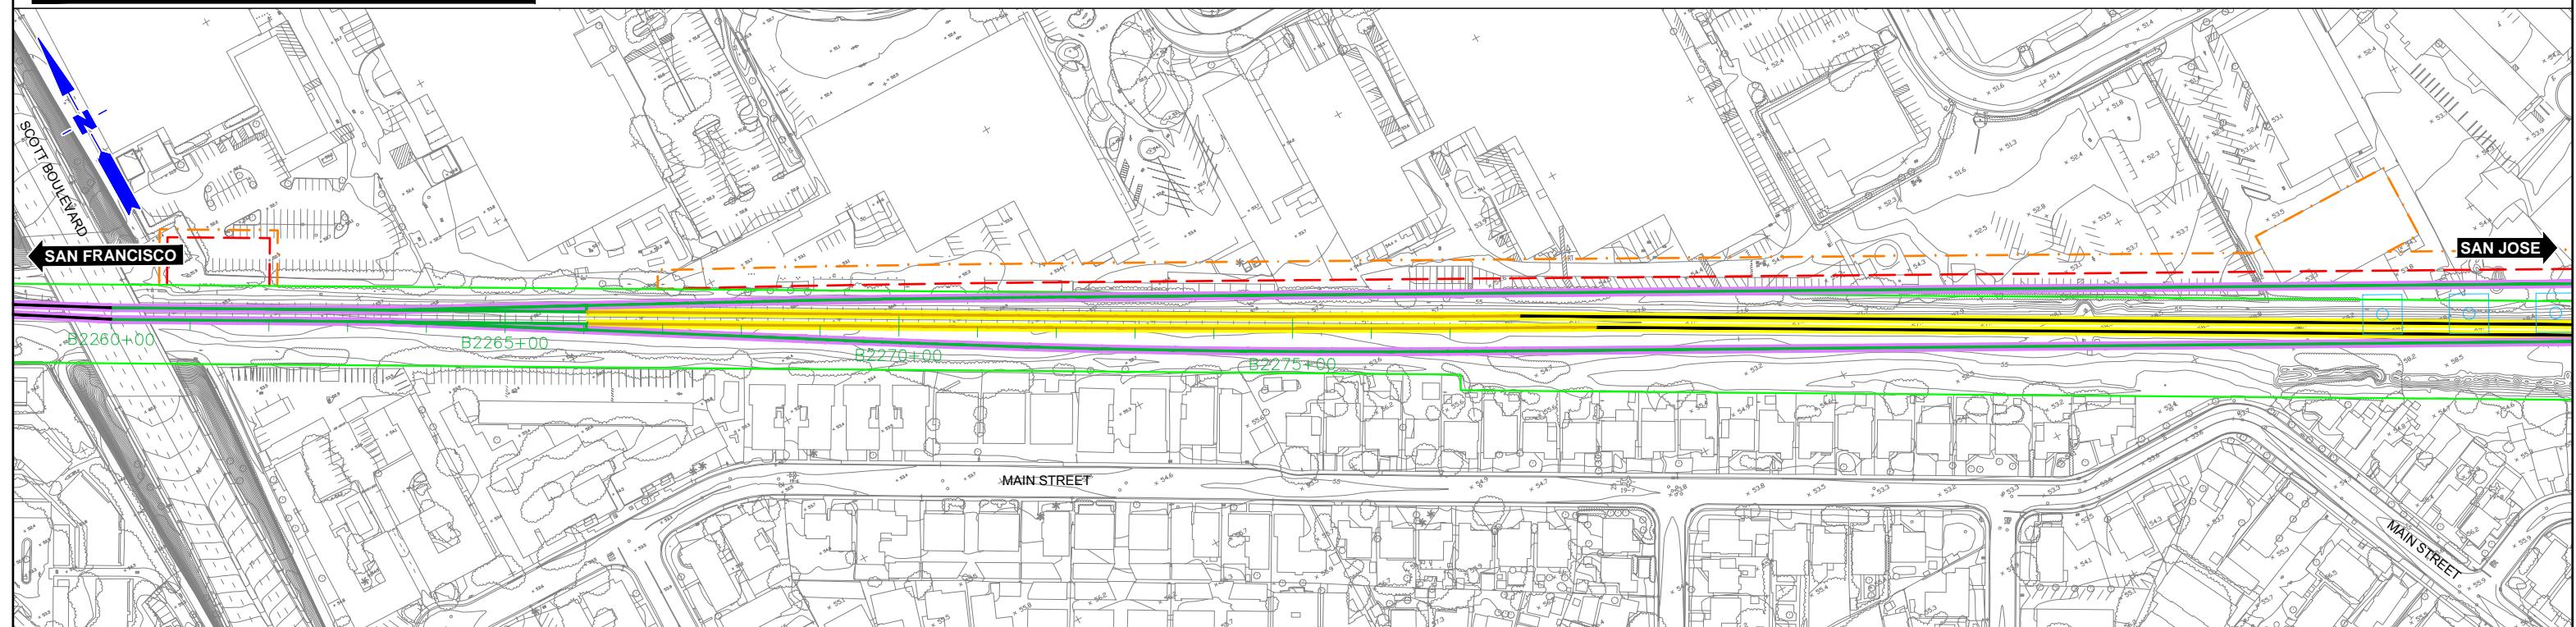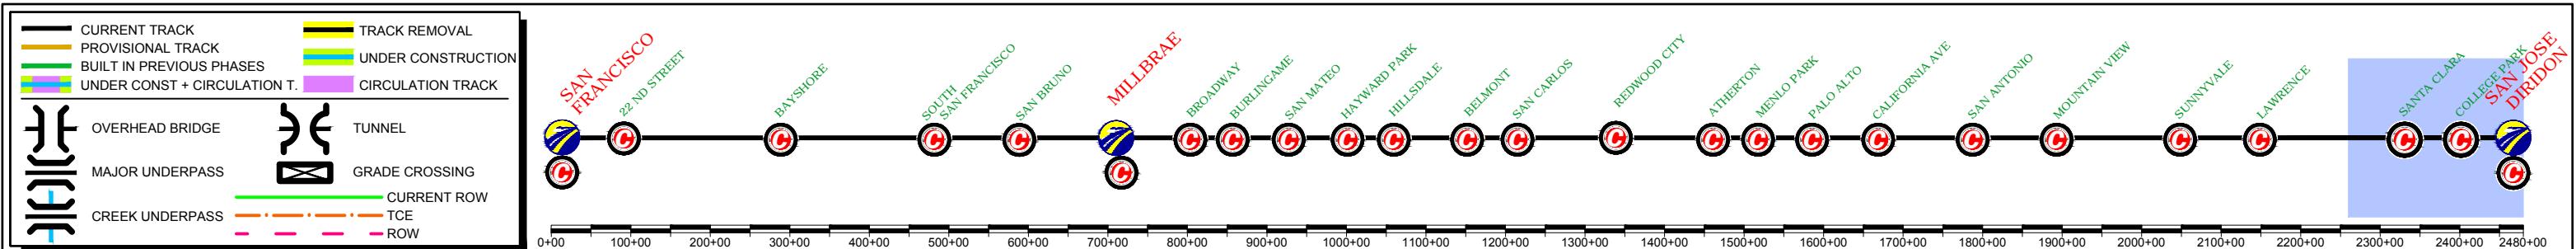

DESIGNED BY	15% DRAFT SUBMITTAL FOR INTERNAL USE ONLY	12 Burgos Ave. 11th Floor Madrid, SP 28036	CALIFORNIA HIGH-SPEED TRAIN PROJECT SAN FRANCISCO TO SAN JOSE SAN JOSE, ALTERNATIVE B CONSTRUCTION PHASES PLAN PHASE 2	CONTRACT NO.
DRAWN BY	NOT FOR CONSTRUCTION	prointec HNTB 1111 Broadway 9th Floor Oakland, CA 94607		DRAWING NO.
CHECKED BY				SCALE
IN CHARGE				1" = 200'
DATE	APRIL/2017			SHEET NO.
REV				1 OF 4
BY				
SUB				
APP				
DESCRIPTION				

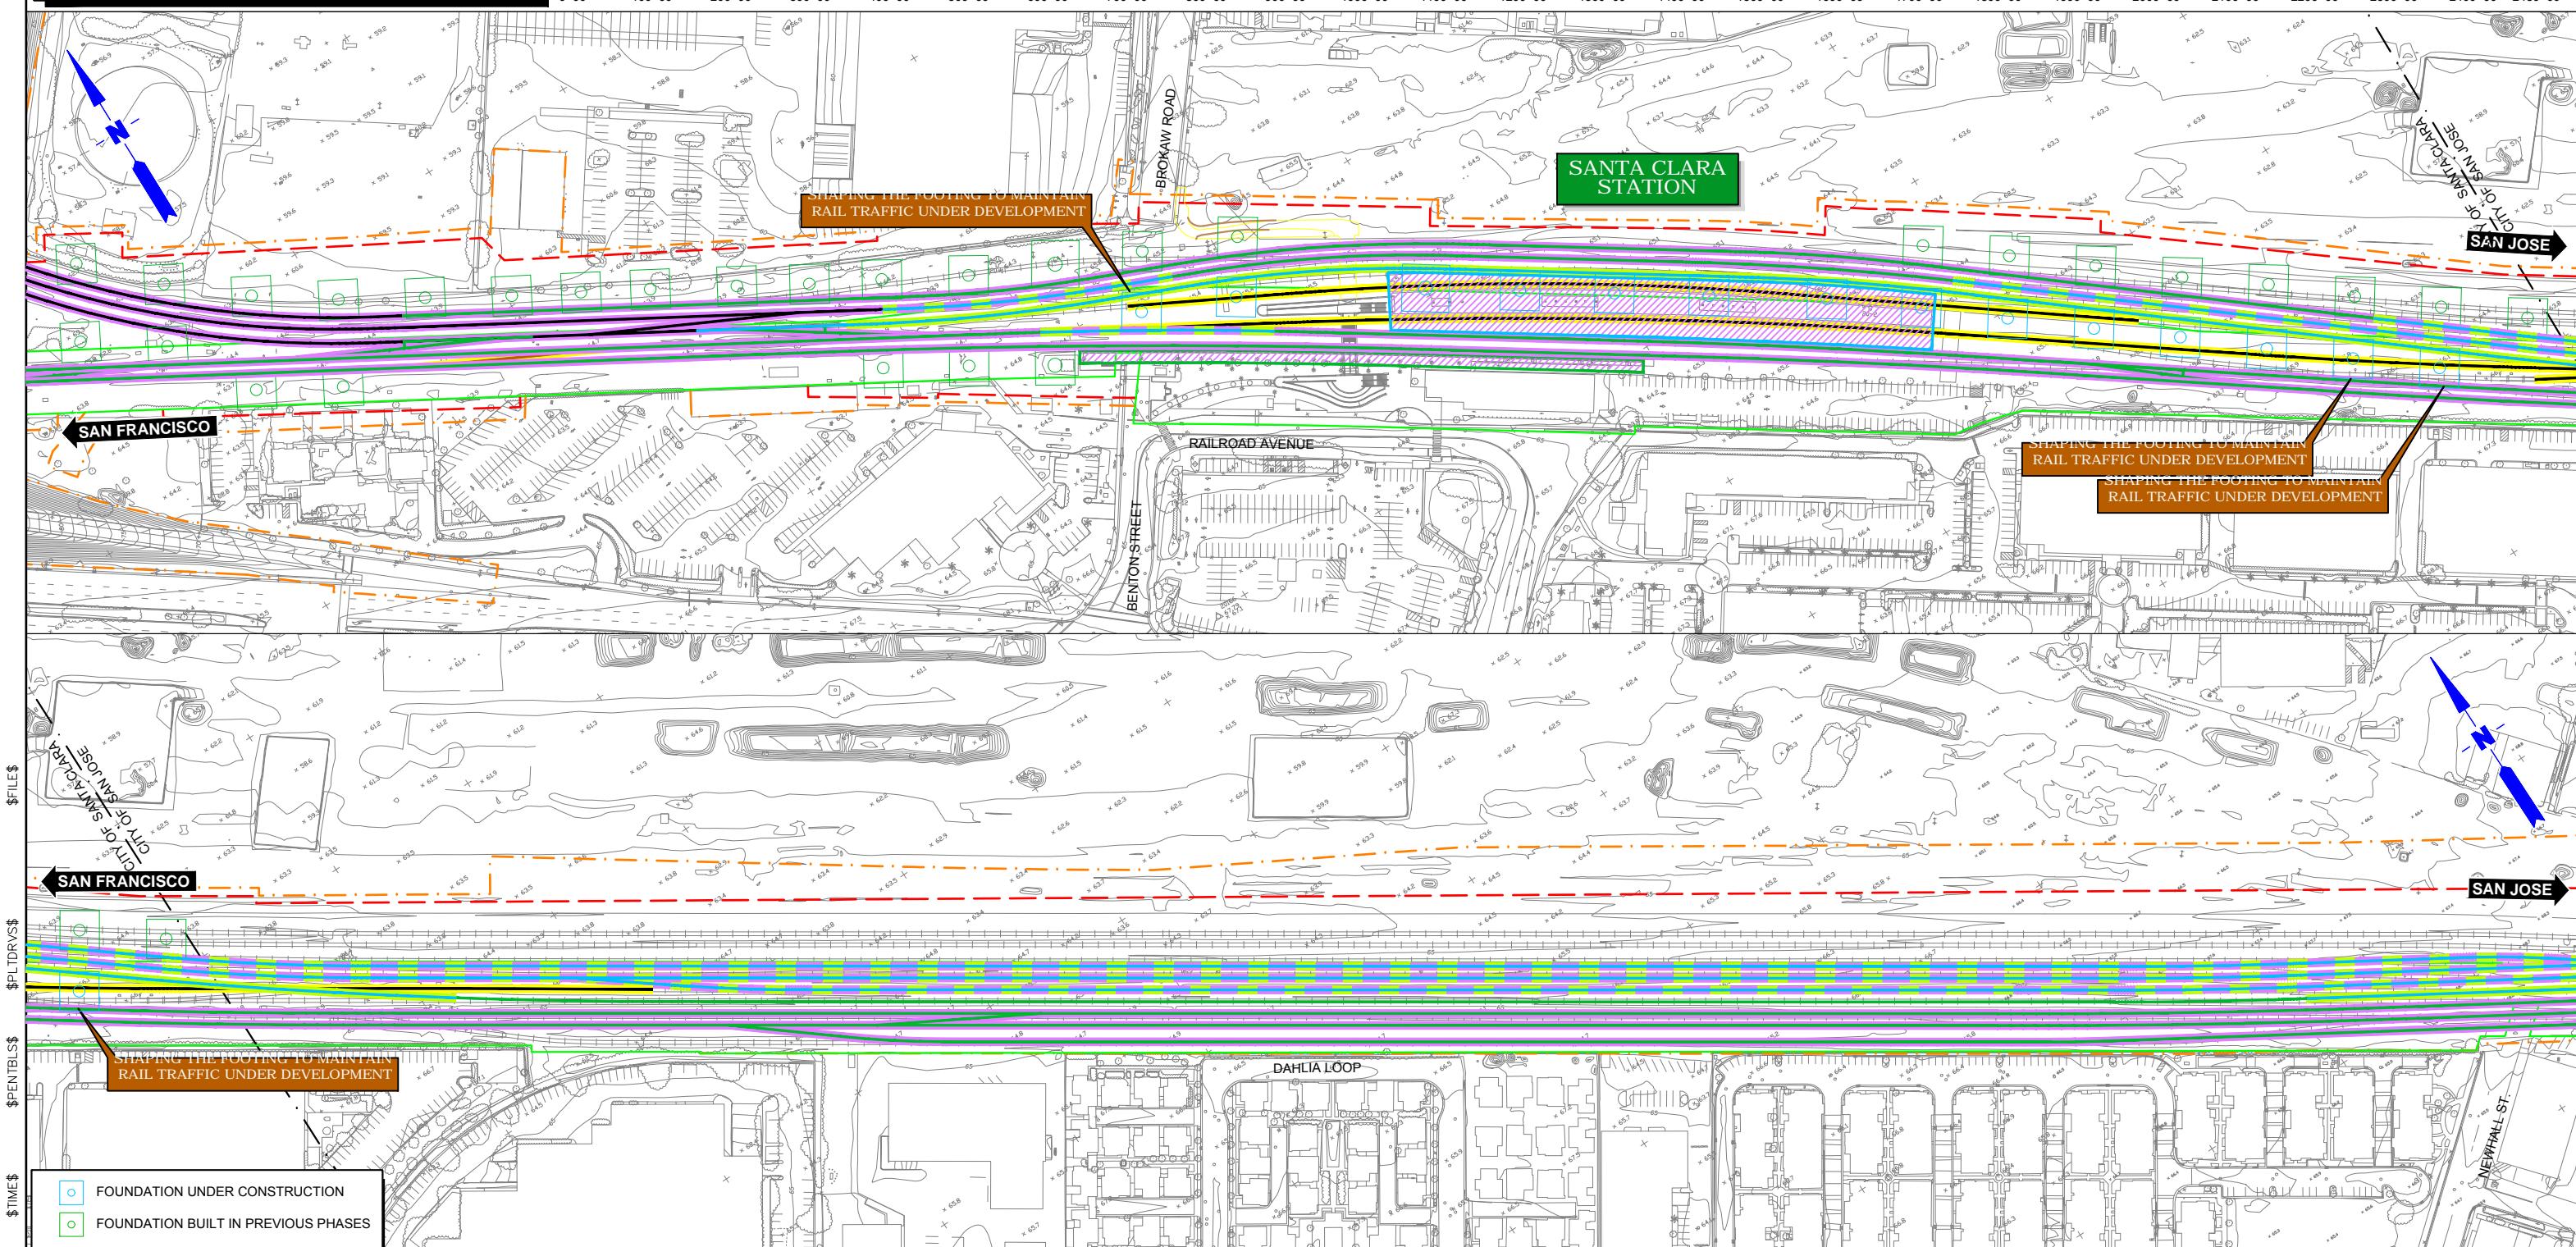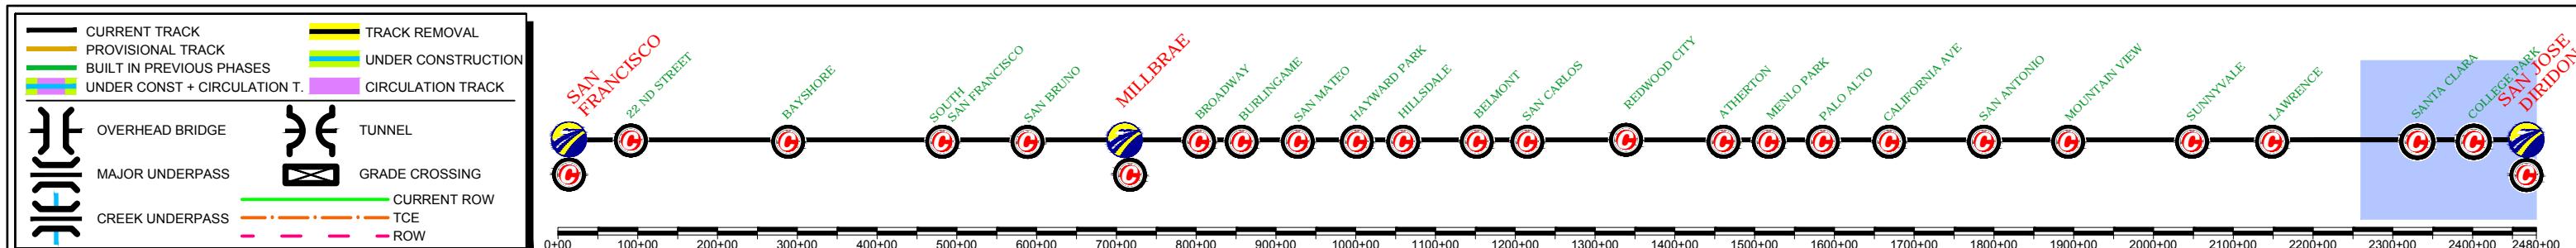


\$USER\$	\$DATE\$	\$TIME\$	\$PENBL\$	\$PLTDRVS\$	\$FILE\$
REV	DATE	BY	SUB	APP	DESCRIPTION

DESIGNED BY	
DRAWN BY	
CHECKED BY	
IN CHARGE	
DATE	APRIL/2017



15% DRAFT
SUBMITTAL
FOR INTERNAL
USE ONLY
NOT FOR
CONSTRUCTION

prointec 12 Burgos Ave.
11th Floor
Madrid, SP 28036
HNTB 1111 Broadway
9th Floor
Oakland, CA 94607



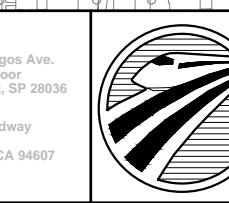


CALIFORNIA HIGH-SPEED TRAIN PROJECT
SAN FRANCISCO TO SAN JOSE
SAN JOSE, ALTERNATIVE B
CONSTRUCTION PHASES
PLAN
PHASE 2

CONTRACT NO.
DRAWING NO.
SCALE
1" = 200'
SHEET NO.
2 OF 4

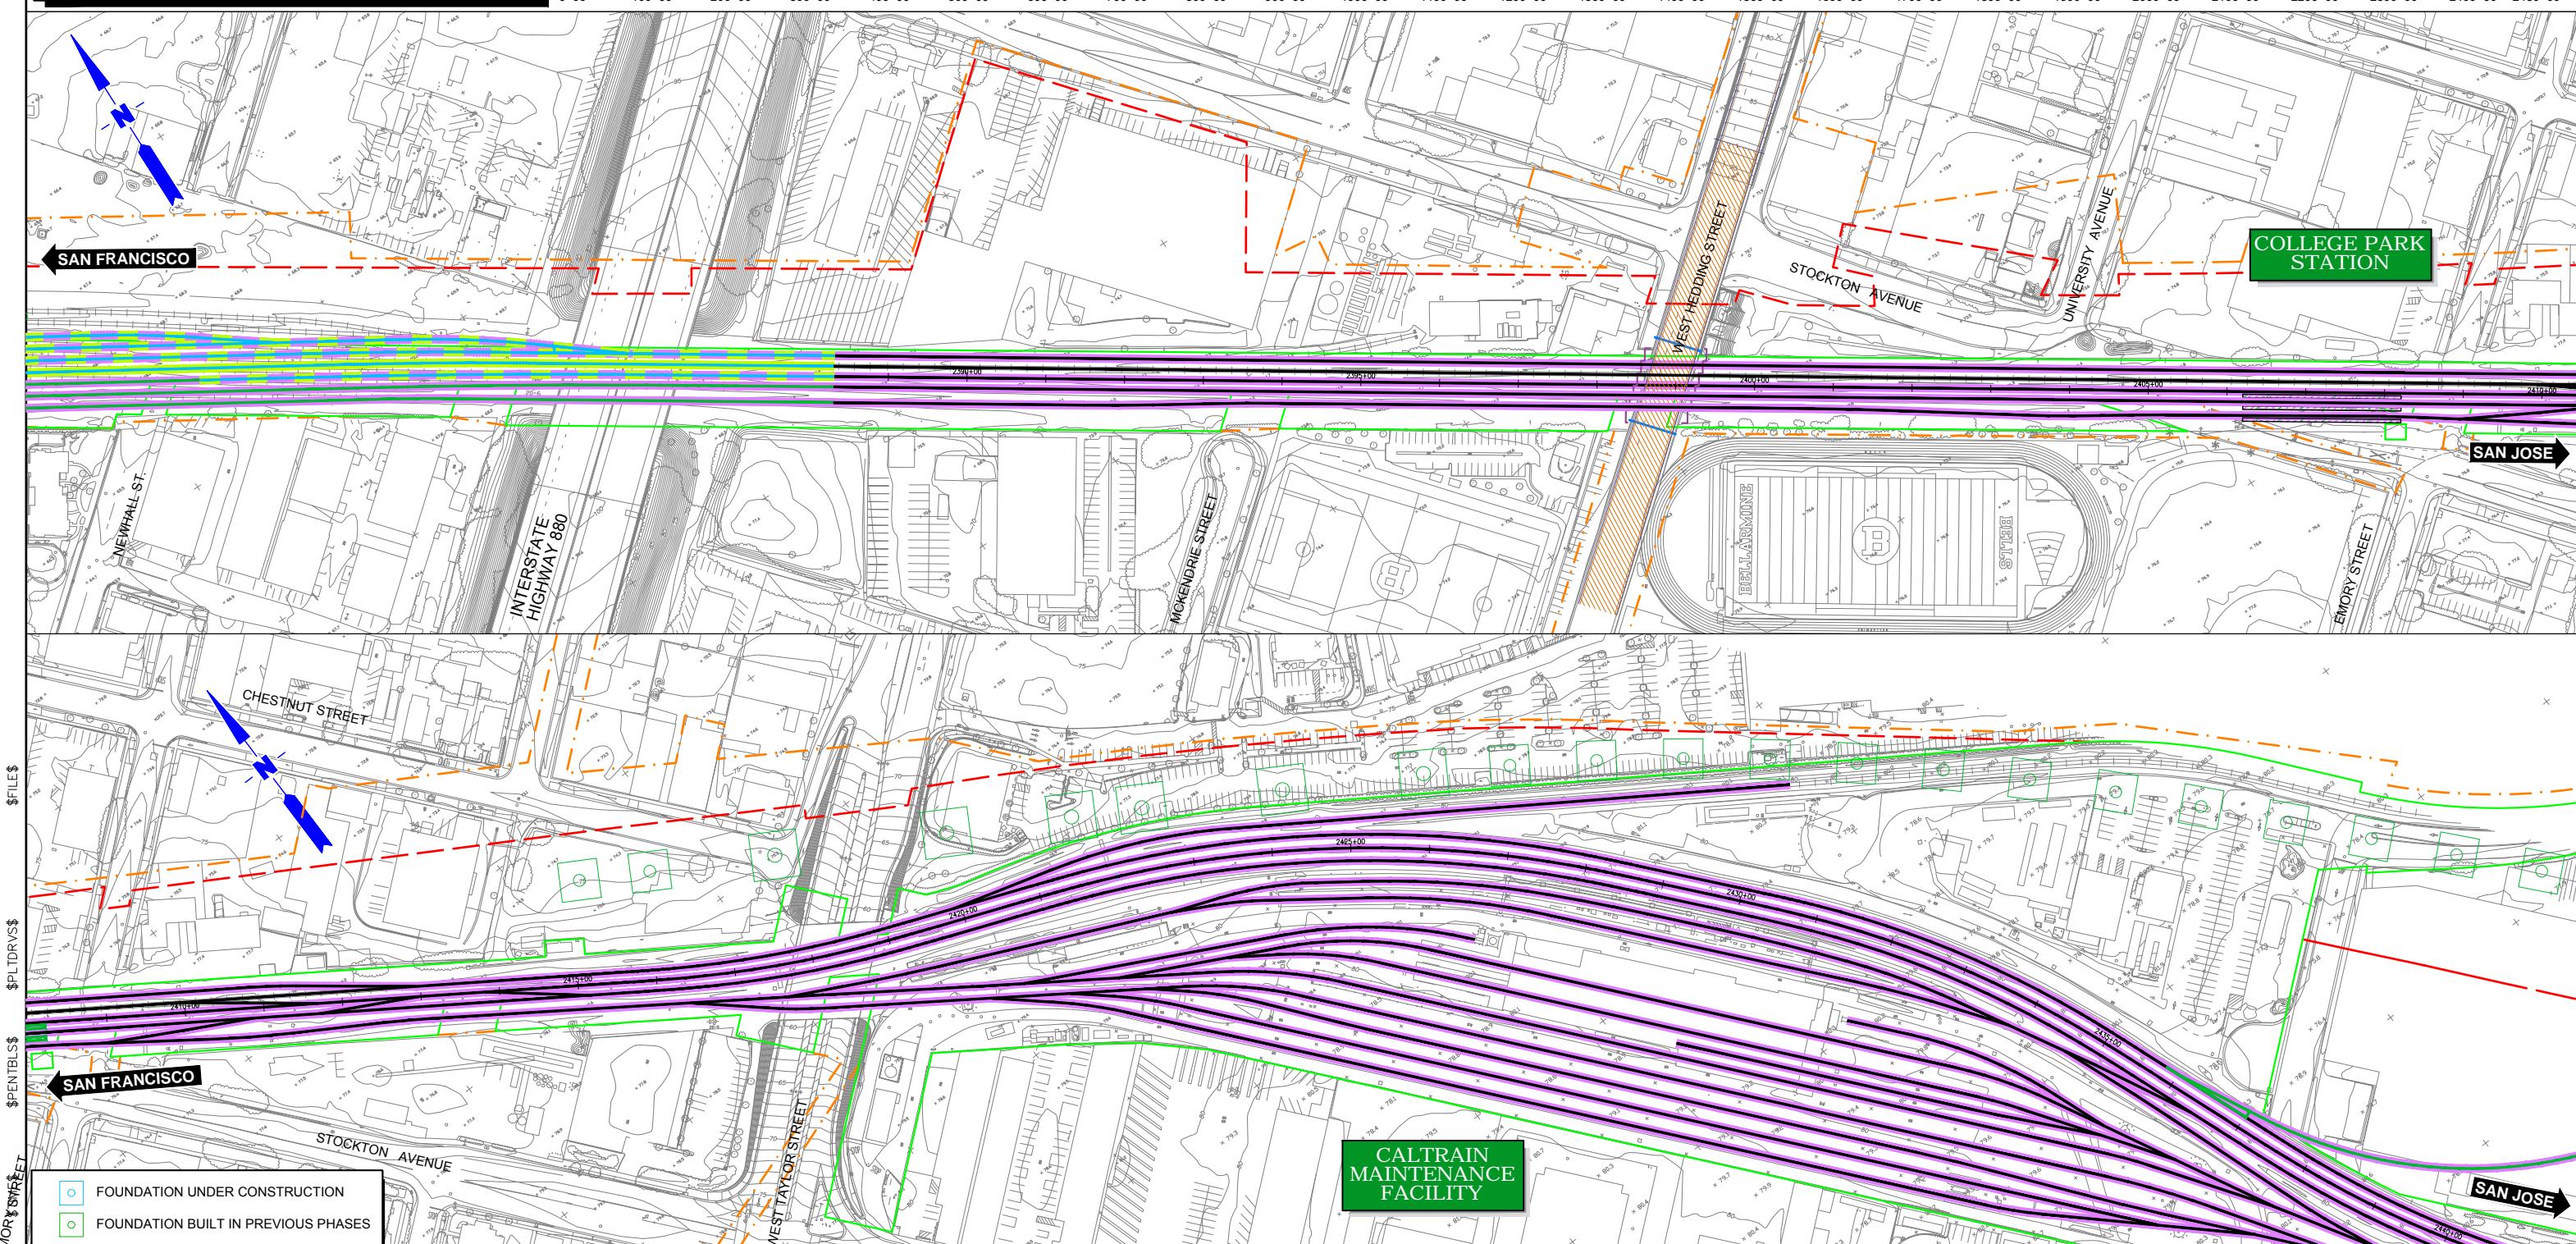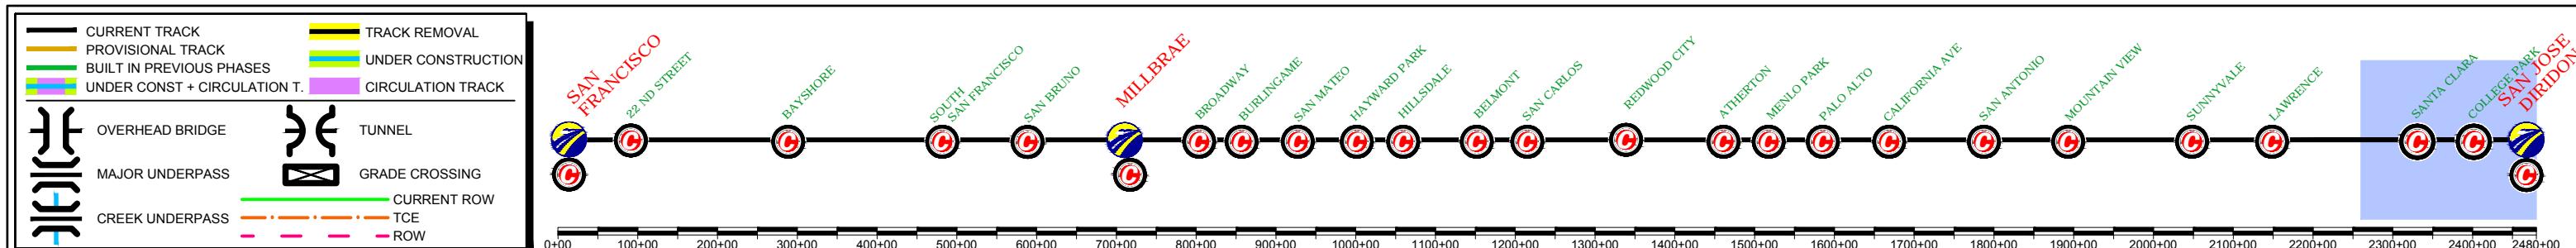

DESIGNED BY	15% DRAFT SUBMITTAL FOR INTERNAL USE ONLY	12 Burgos Ave. 11th Floor Madrid, SP 28036	prointec	CALIFORNIA HIGH-SPEED TRAIN PROJECT SAN FRANCISCO TO SAN JOSE SAN JOSE, ALTERNATIVE B CONSTRUCTION PHASES PLAN PHASE 2	CONTRACT NO.
DRAWN BY	NOT FOR CONSTRUCTION	1111 Broadway 9th Floor Oakland, CA 94607	HNTB		DRAWING NO.
CHECKED BY					SCALE
IN CHARGE					1" = 200'
DATE	APRIL/2017				SHEET NO.
REV					3 OF 4
BY					
SUB					
APP					
DESCRIPTION					

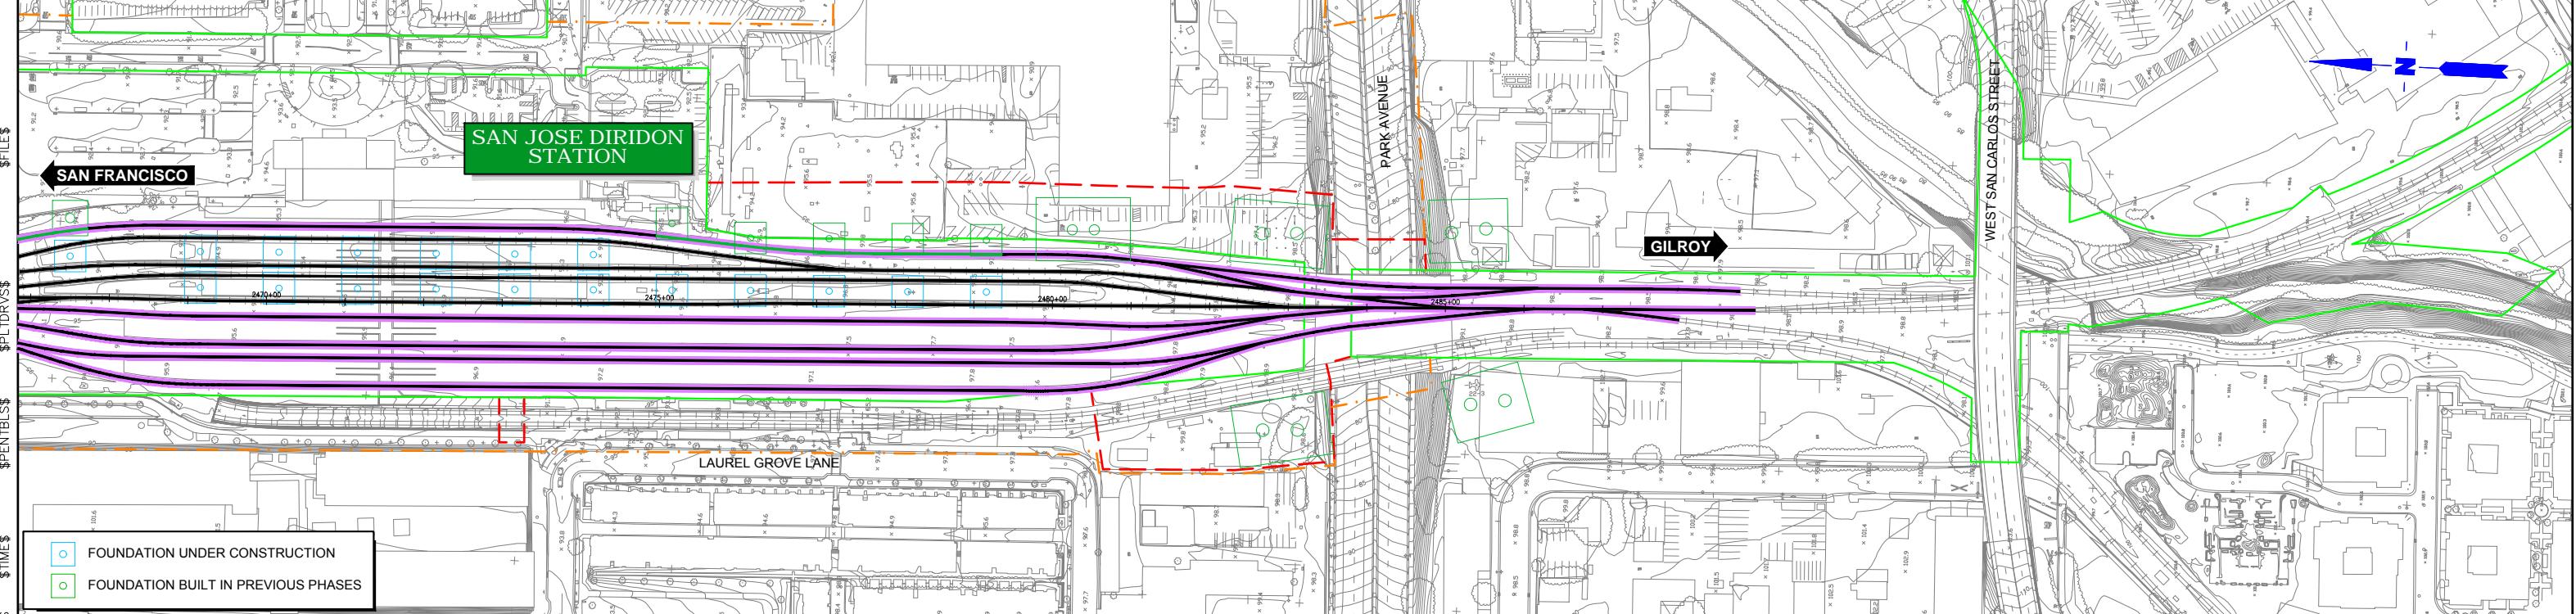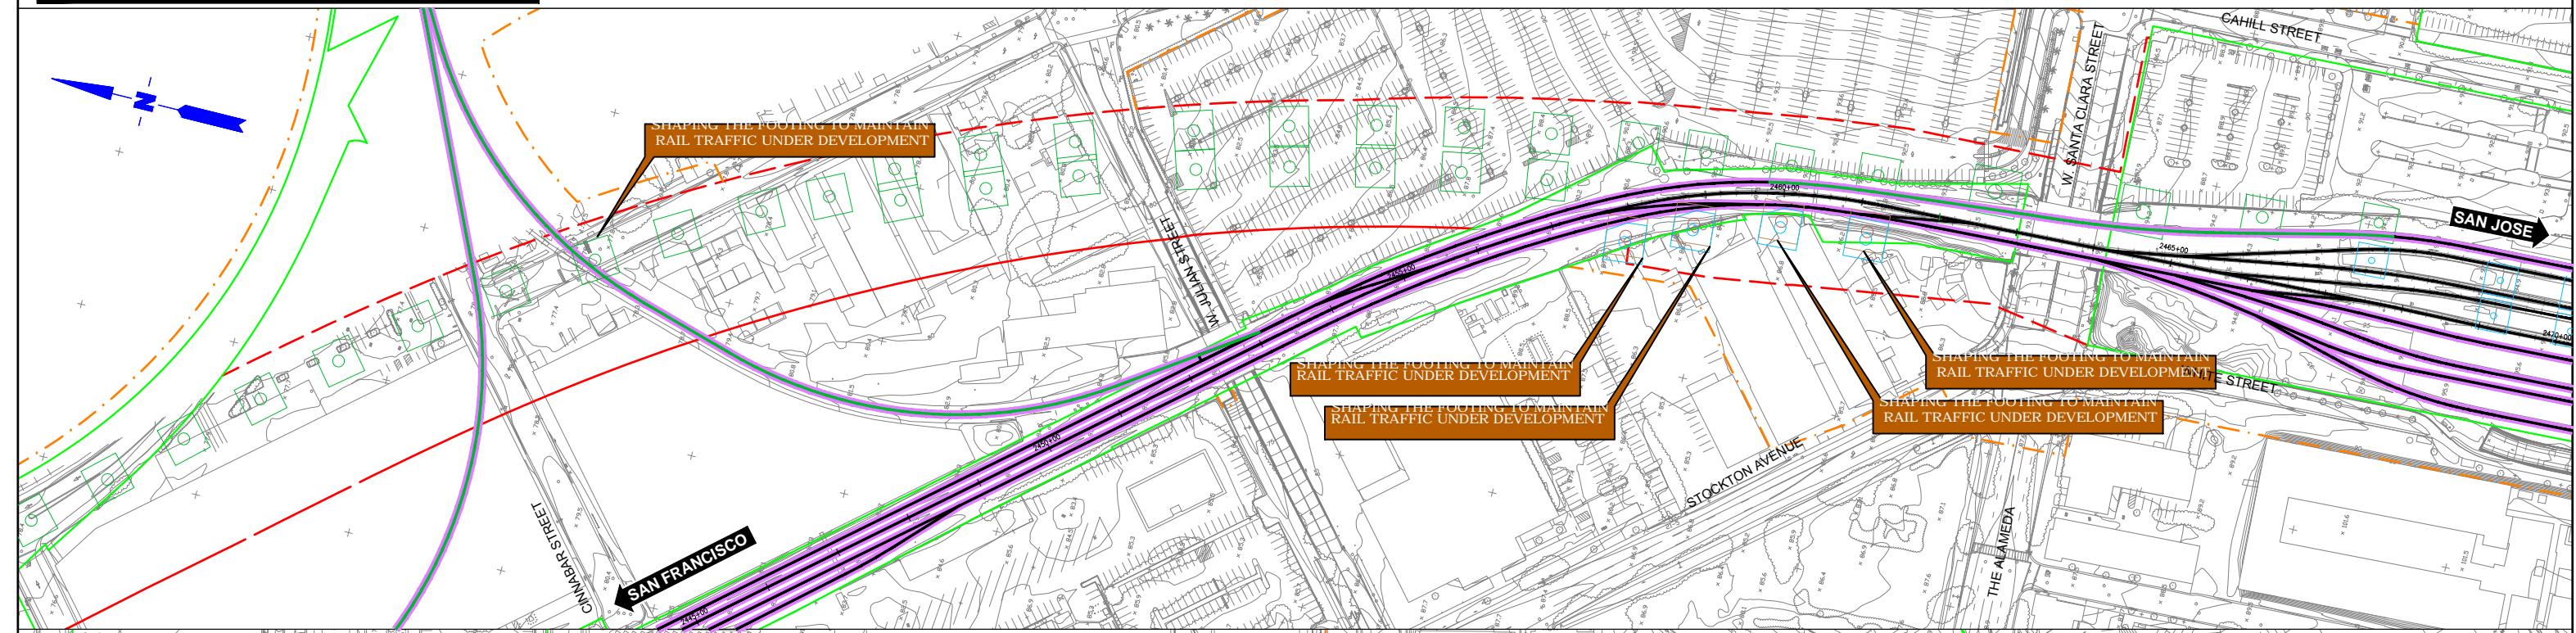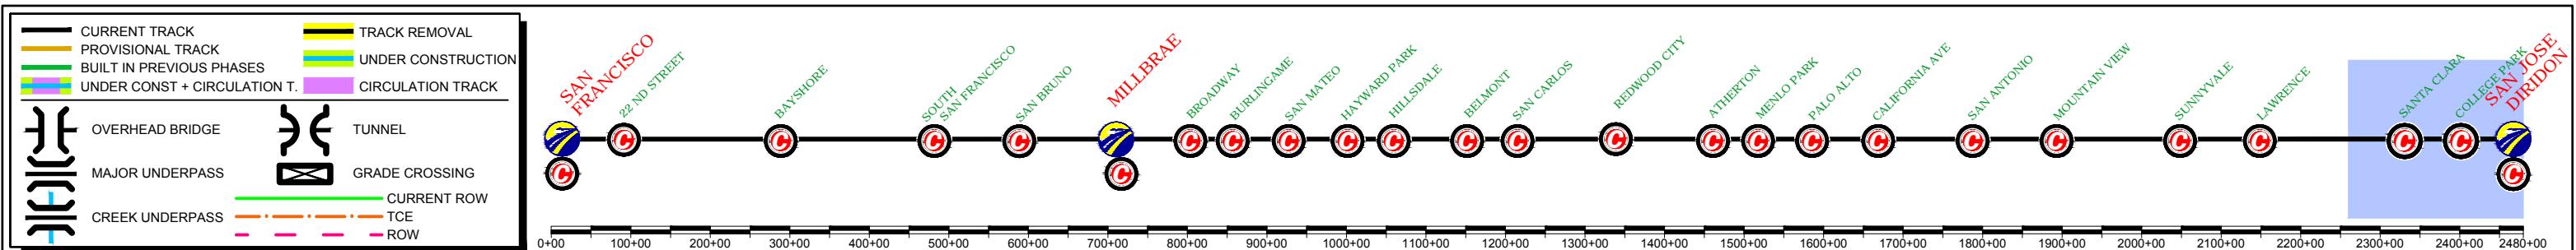




DESIGNED BY	15% DRAFT SUBMITTAL FOR INTERNAL USE ONLY	CALIFORNIA HIGH-SPEED TRAIN PROJECT SAN FRANCISCO TO SAN JOSE SAN JOSE, ALTERNATIVE B CONSTRUCTION PHASES PLAN PHASE 2	CONTRACT NO.
DRAWN BY	NOT FOR CONSTRUCTION		DRAWING NO.
CHECKED BY			SCALE
IN CHARGE			1" = 200'
DATE APRIL/2017			SHEET NO. 4 OF 4
REV DATE BY SUB APP	DESCRIPTION		

prointec
HNTB



12 Burgos Ave.
11th Floor
Madrid, SP 28036
1111 Broadway
9th Floor
Oakland, CA 94607



CALIFORNIA
HIGH-SPEED RAIL AUTHORITY

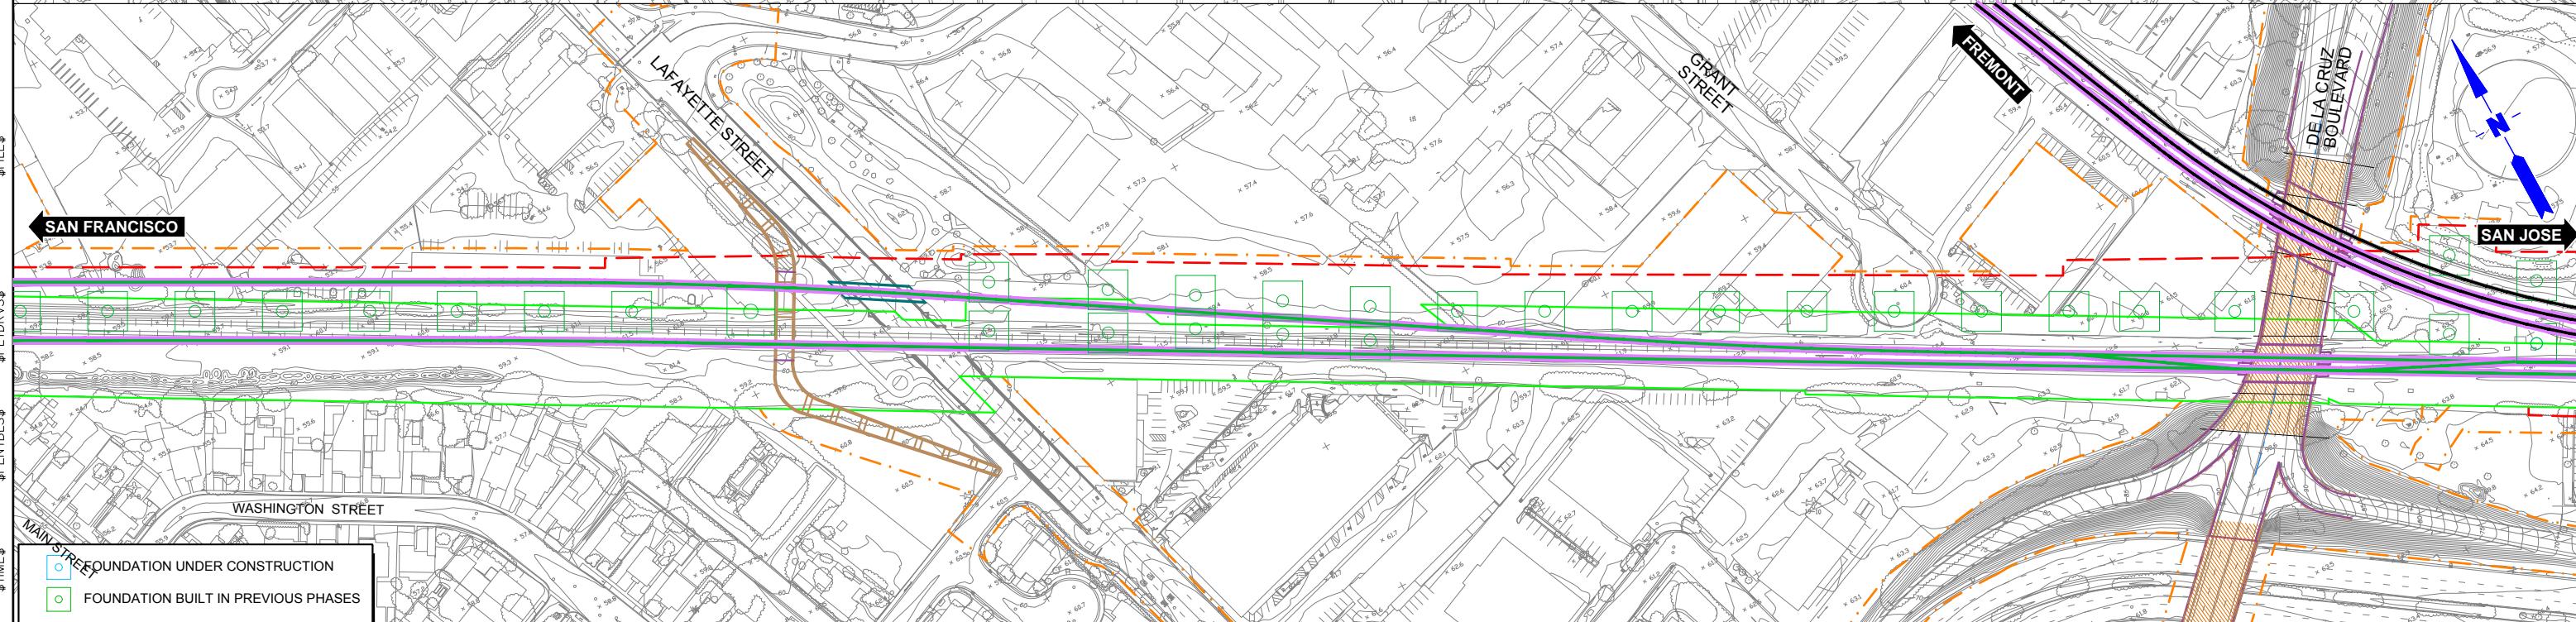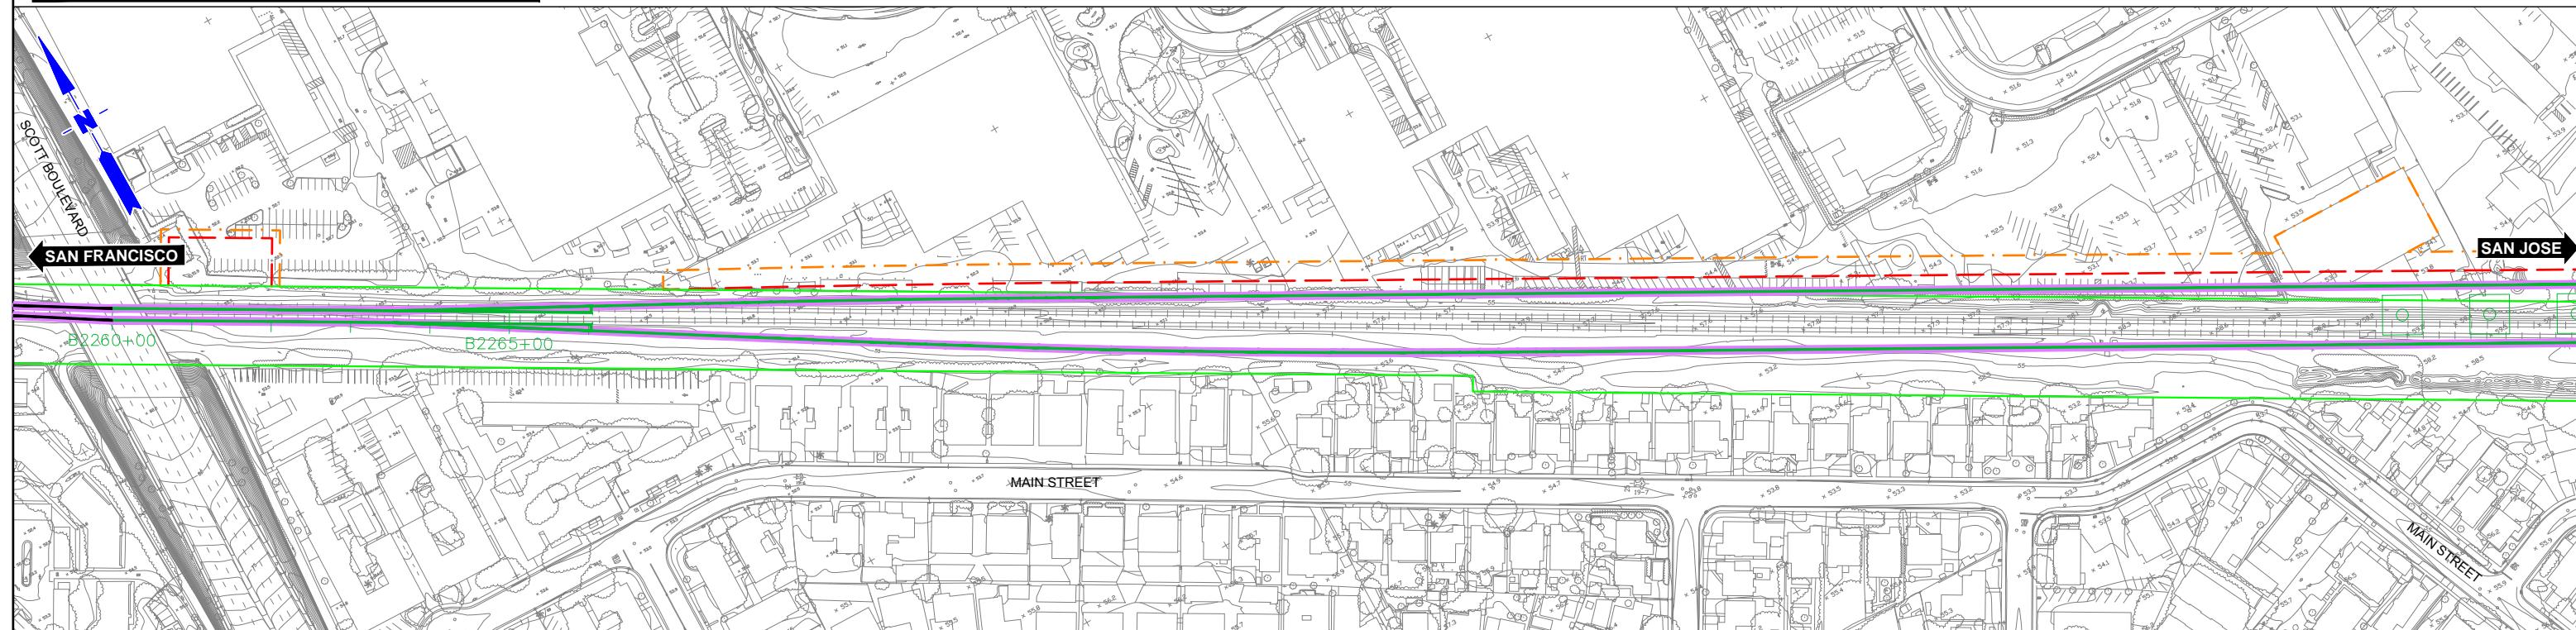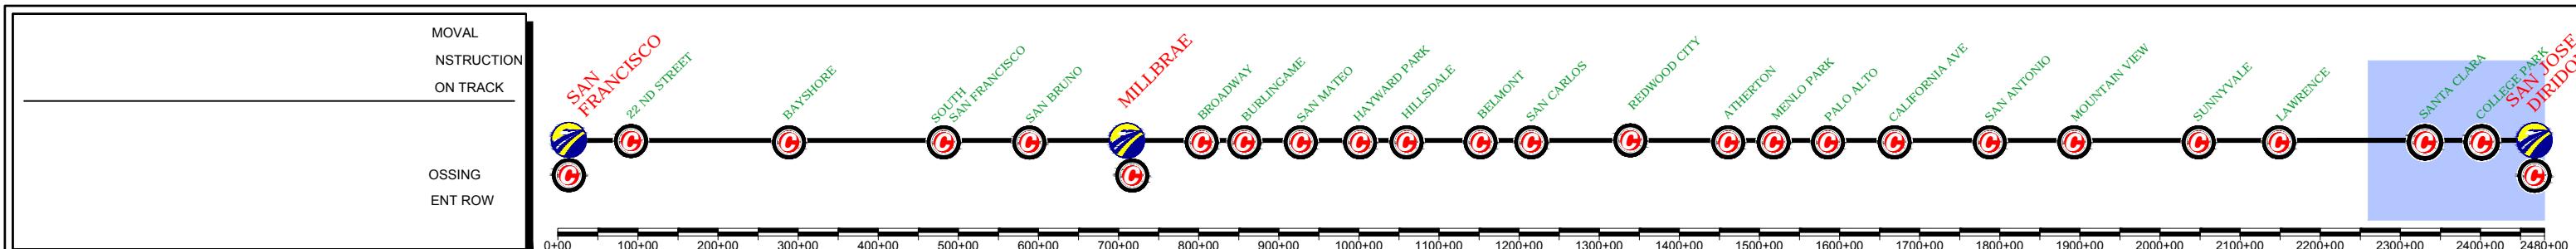


DESIGNED BY	15% DRAFT SUBMITTAL FOR INTERNAL USE ONLY	12 Burgos Ave. 11th Floor Madrid, SP 28036	CALIFORNIA HIGH-SPEED TRAIN PROJECT SAN FRANCISCO TO SAN JOSE SAN JOSE, ALTERNATIVE B CONSTRUCTION PHASES PLAN PHASE 3	CONTRACT NO.
DRAWN BY	NOT FOR CONSTRUCTION	prointec HNTB 1111 Broadway 9th Floor Oakland, CA 94607		DRAWING NO.
CHECKED BY				SCALE
IN CHARGE				1" = 200'
DATE	APRIL/2017			SHEET NO. 1 OF 4
REV	DATE	BY SUB APP	DESCRIPTION	

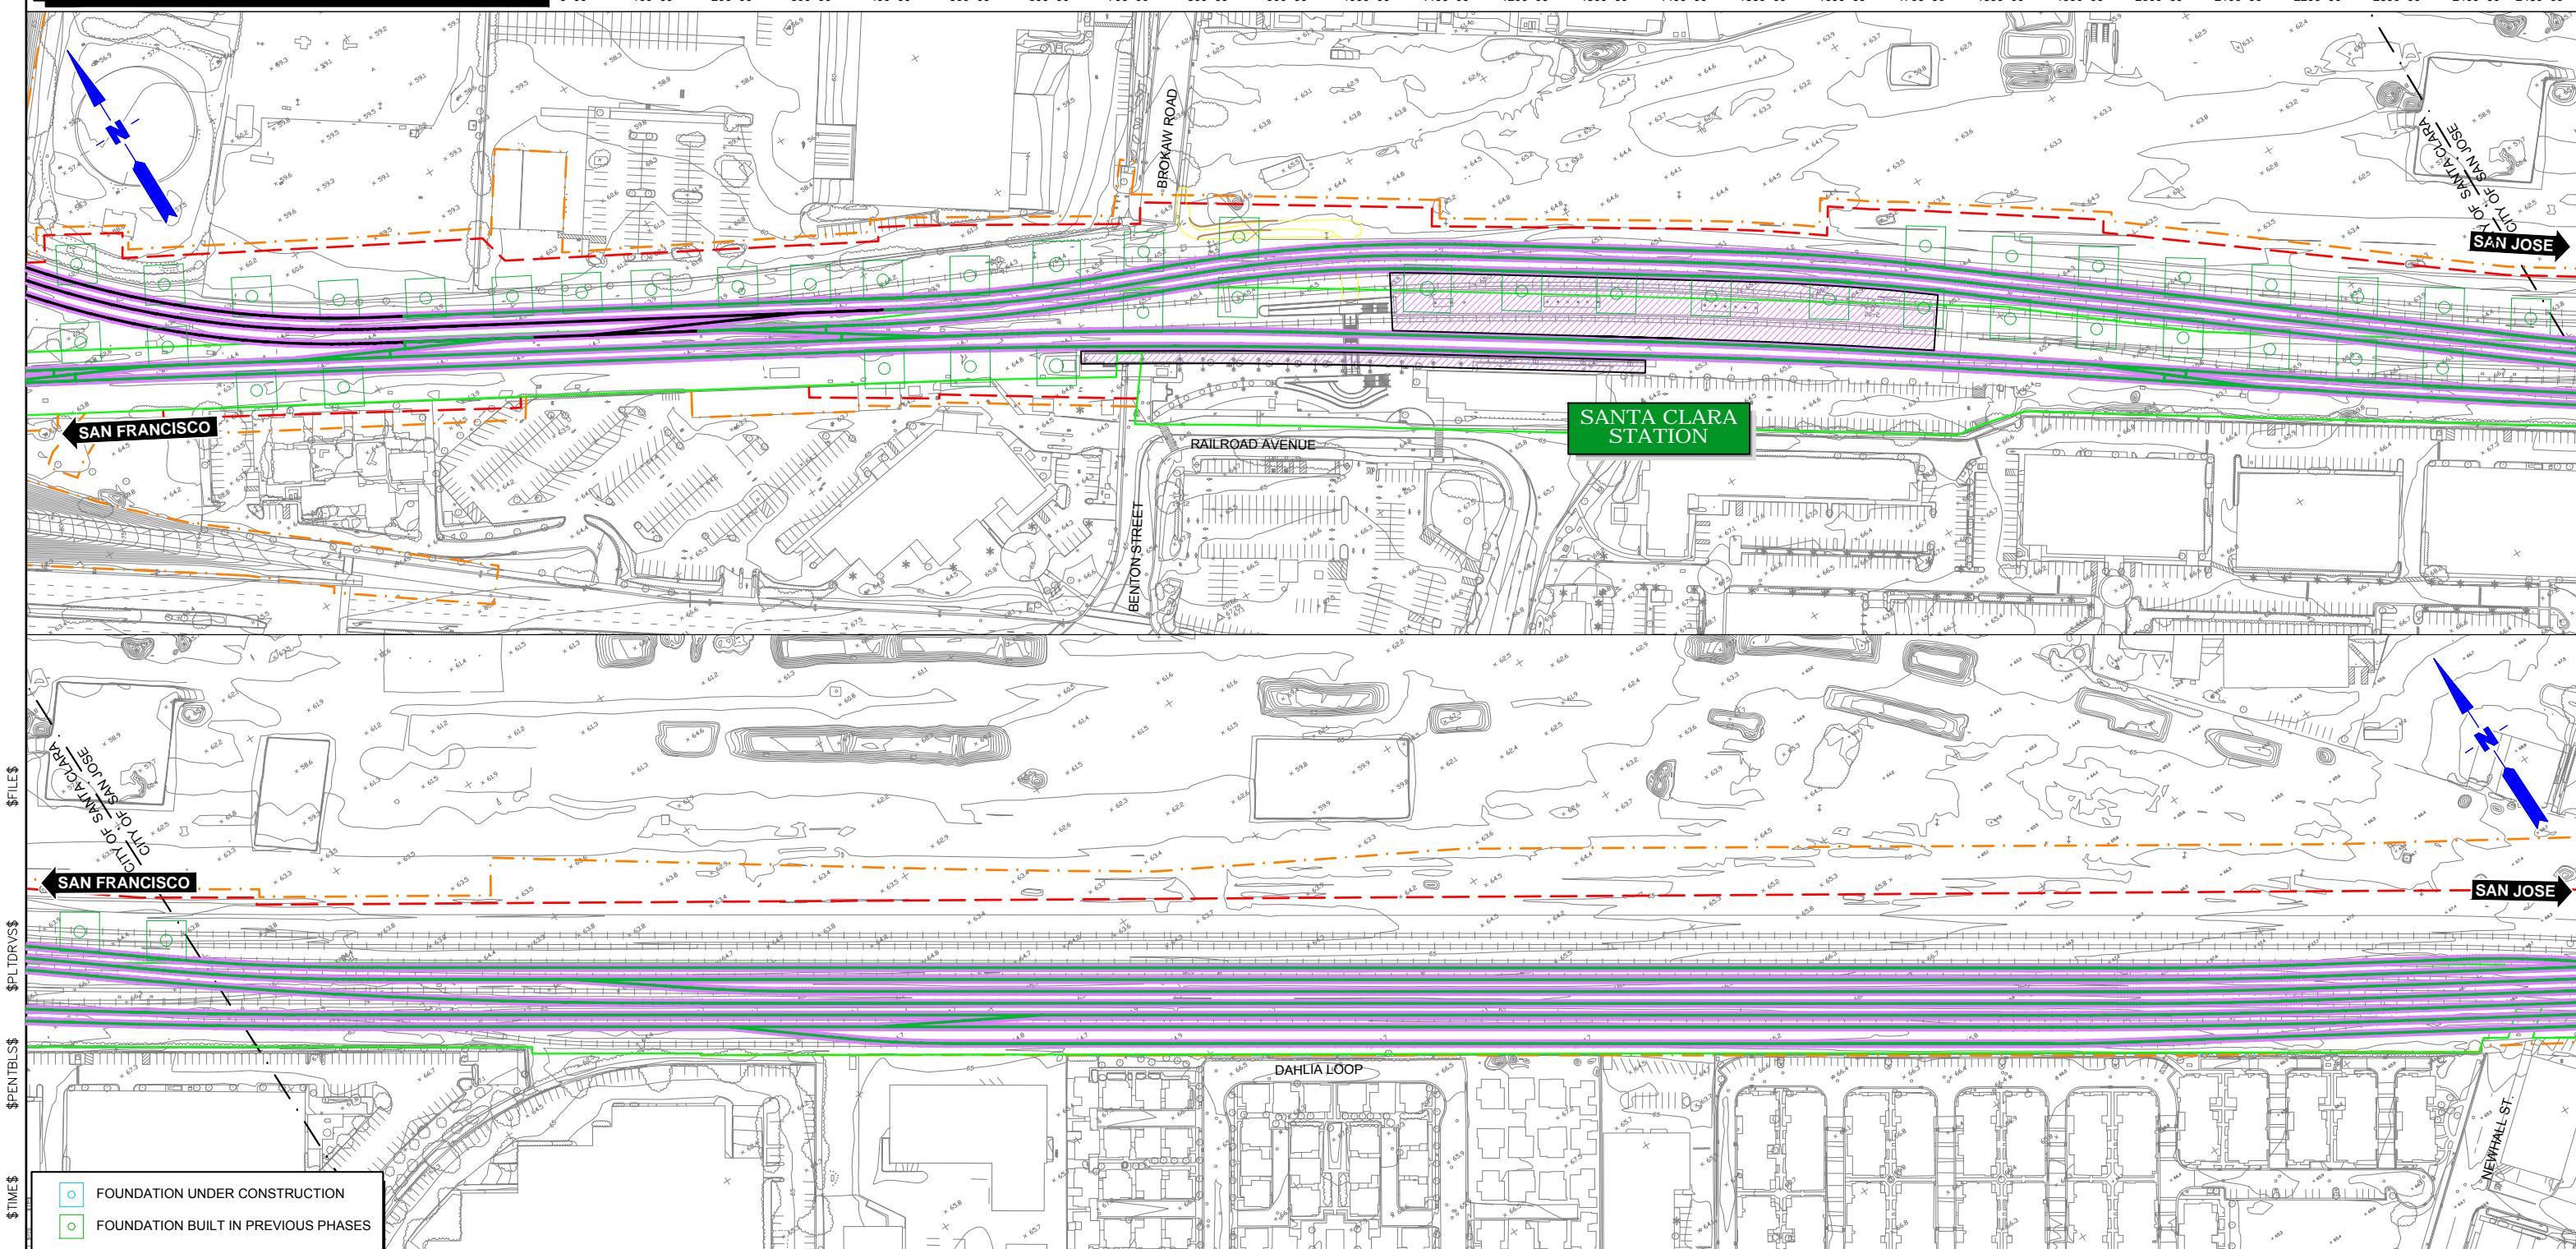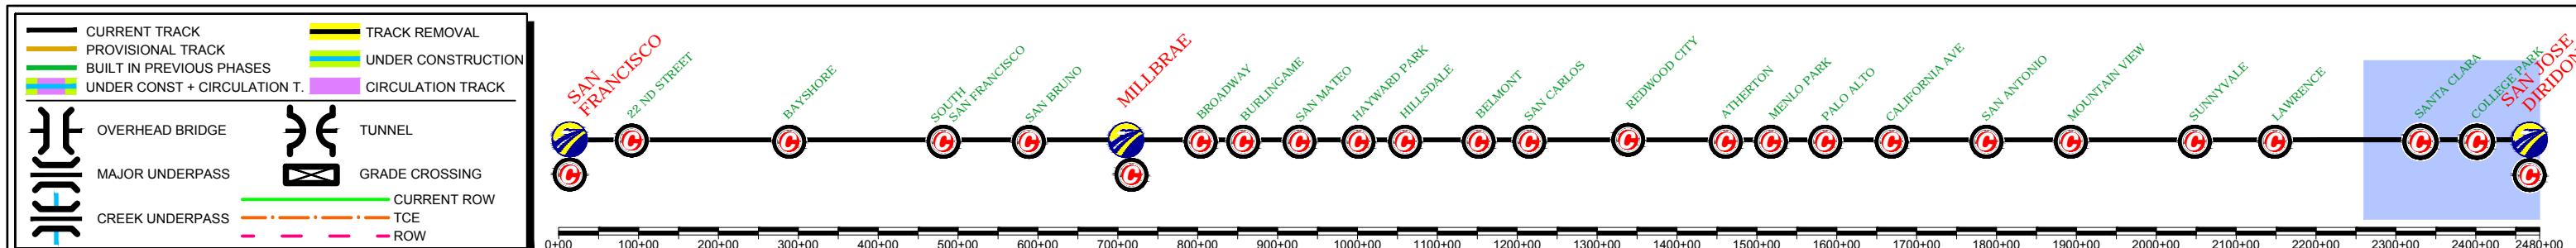



\$USER\$	DESIGNED BY	DRAWN BY	CHECKED BY	IN CHARGE	DATE
\$DATE\$					
\$REV\$					
REV	DATE	BY	SUB	APP	DESCRIPTION
					APRIL/2017

prointec 12 Burgos Ave.
11th Floor
Madrid, SP 28036
HNTB 1111 Broadway
9th Floor
Oakland, CA 94607

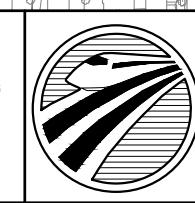

CALIFORNIA HIGH-SPEED TRAIN PROJECT
SAN FRANCISCO TO SAN JOSE
SAN JOSE, ALTERNATIVE B
CONSTRUCTION PHASES
PLAN
PHASE 3

CONTRACT NO.
DRAWING NO.
SCALE
1" = 200'
SHEET NO.
2 OF 4

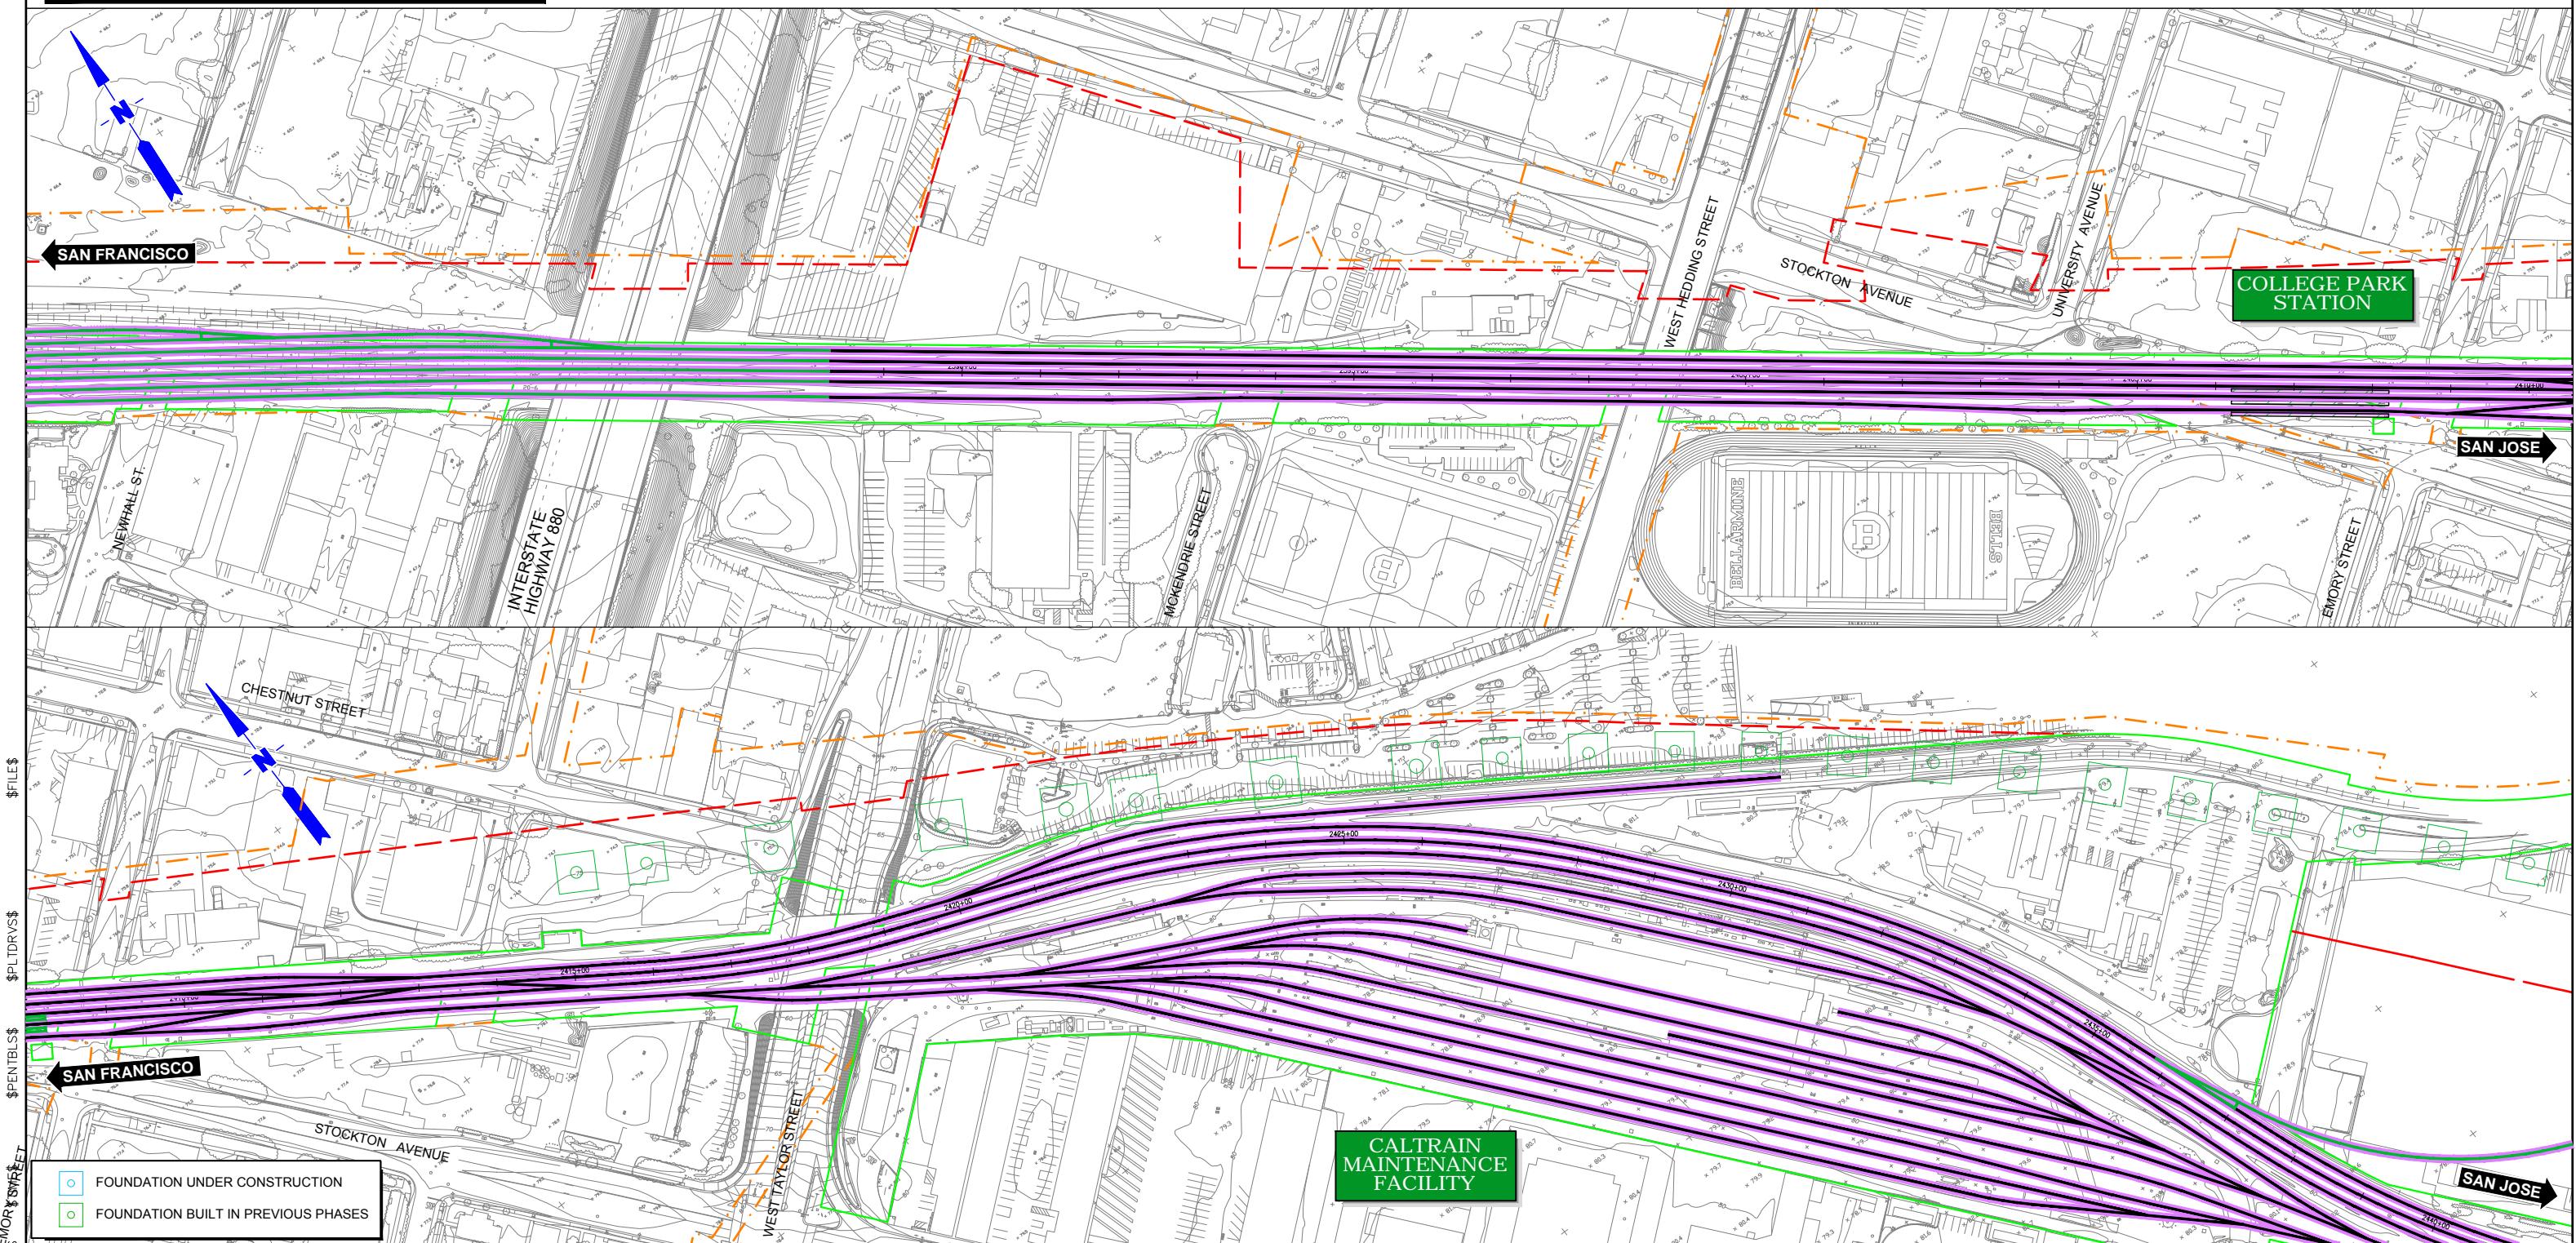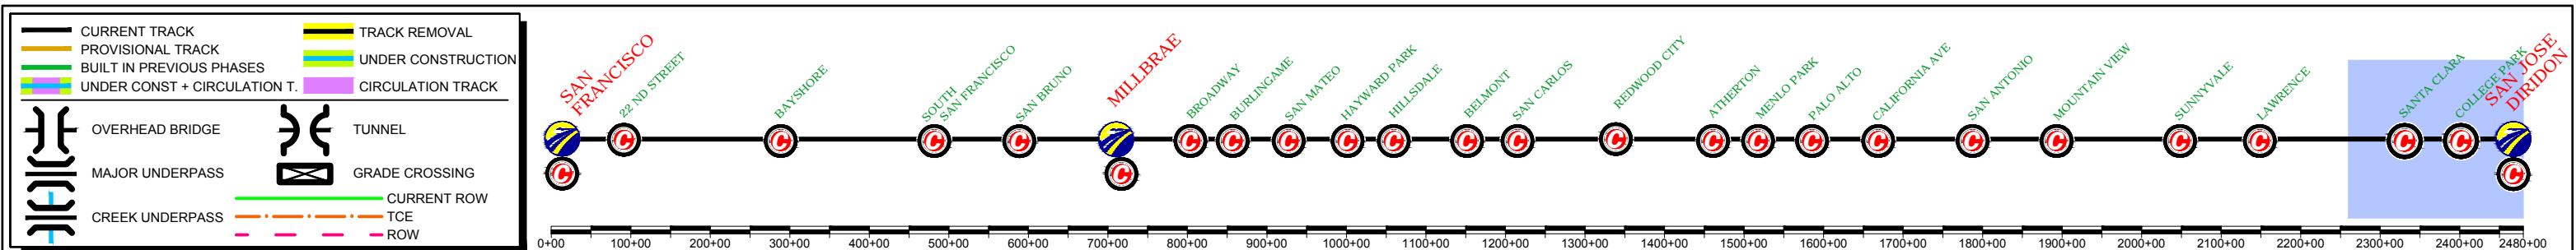


\$USER\$	\$DATE\$	\$PENIBLS\$	\$PLDRVS\$	\$FILE\$
REV	DATE	BY	SUB	APP

DESIGNED BY
DRAWN BY
CHECKED BY
IN CHARGE
DATE APRIL/2017

15% DRAFT
SUBMITTAL
FOR INTERNAL
USE ONLY
NOT FOR
CONSTRUCTION
DATE APRIL/2017




prointec 12 Burgos Ave.
HNTB 11th Floor
1111 Broadway
Oakland, CA 94607

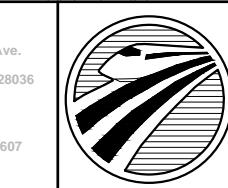



CALIFORNIA
HIGH-SPEED RAIL AUTHORITY

CALIFORNIA HIGH-SPEED TRAIN PROJECT
SAN FRANCISCO TO SAN JOSE
SAN JOSE, ALTERNATIVE B
CONSTRUCTION PHASES
PLAN
PHASE 3

CONTRACT NO.
DRAWING NO.
SCALE
1" = 200'
SHEET NO.
3 OF 4

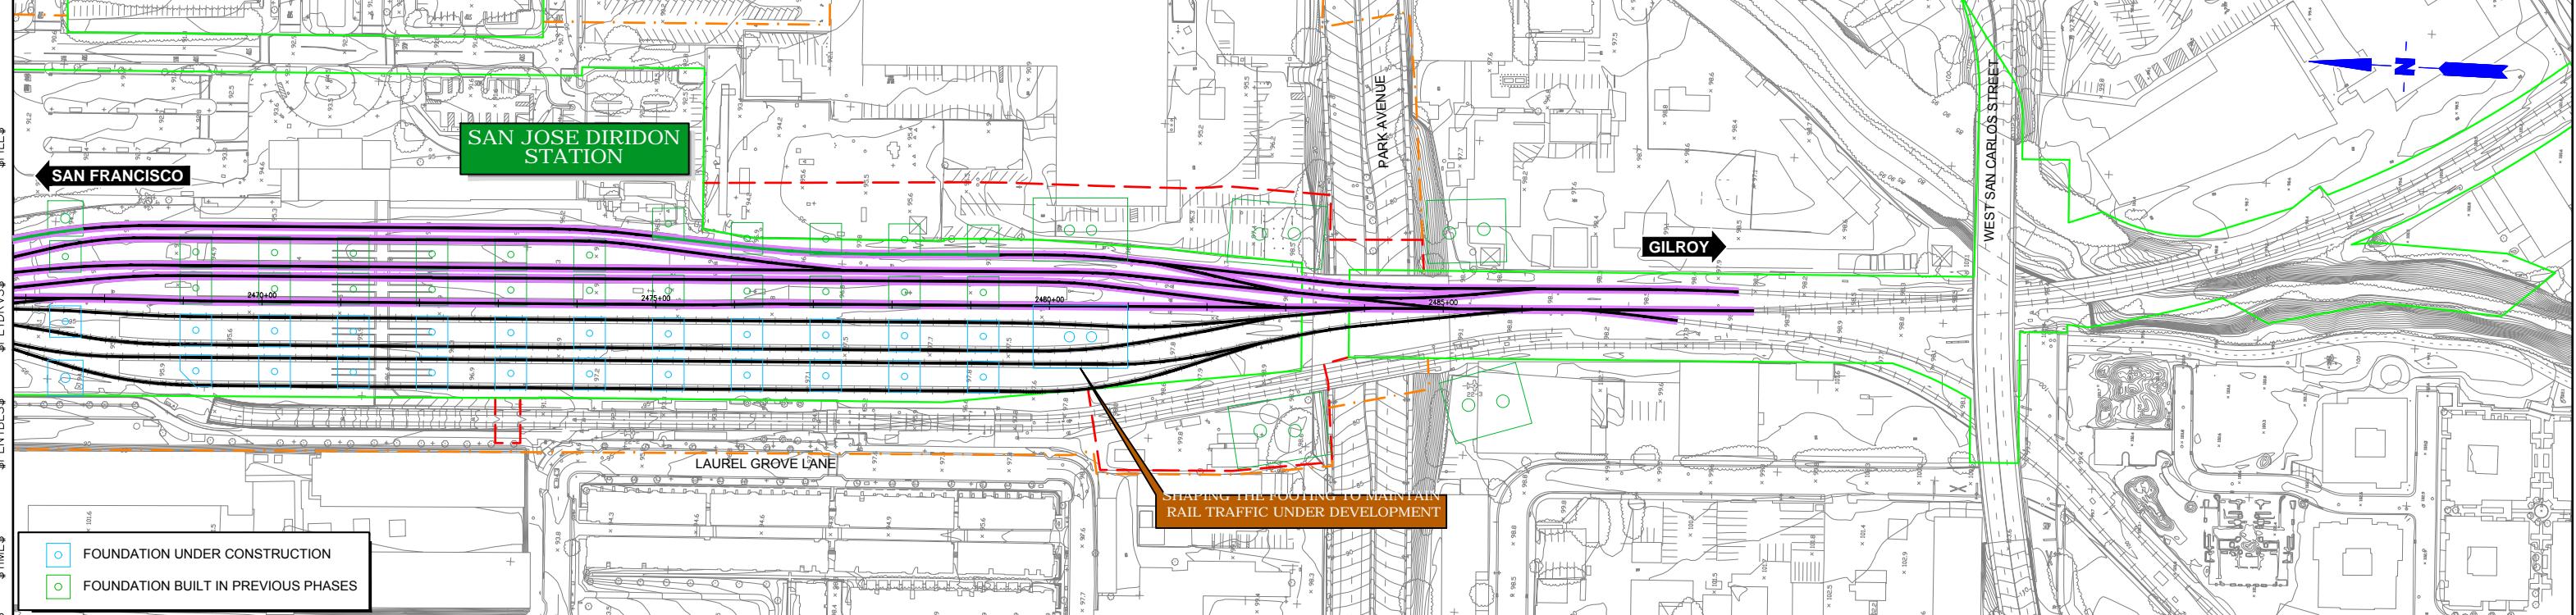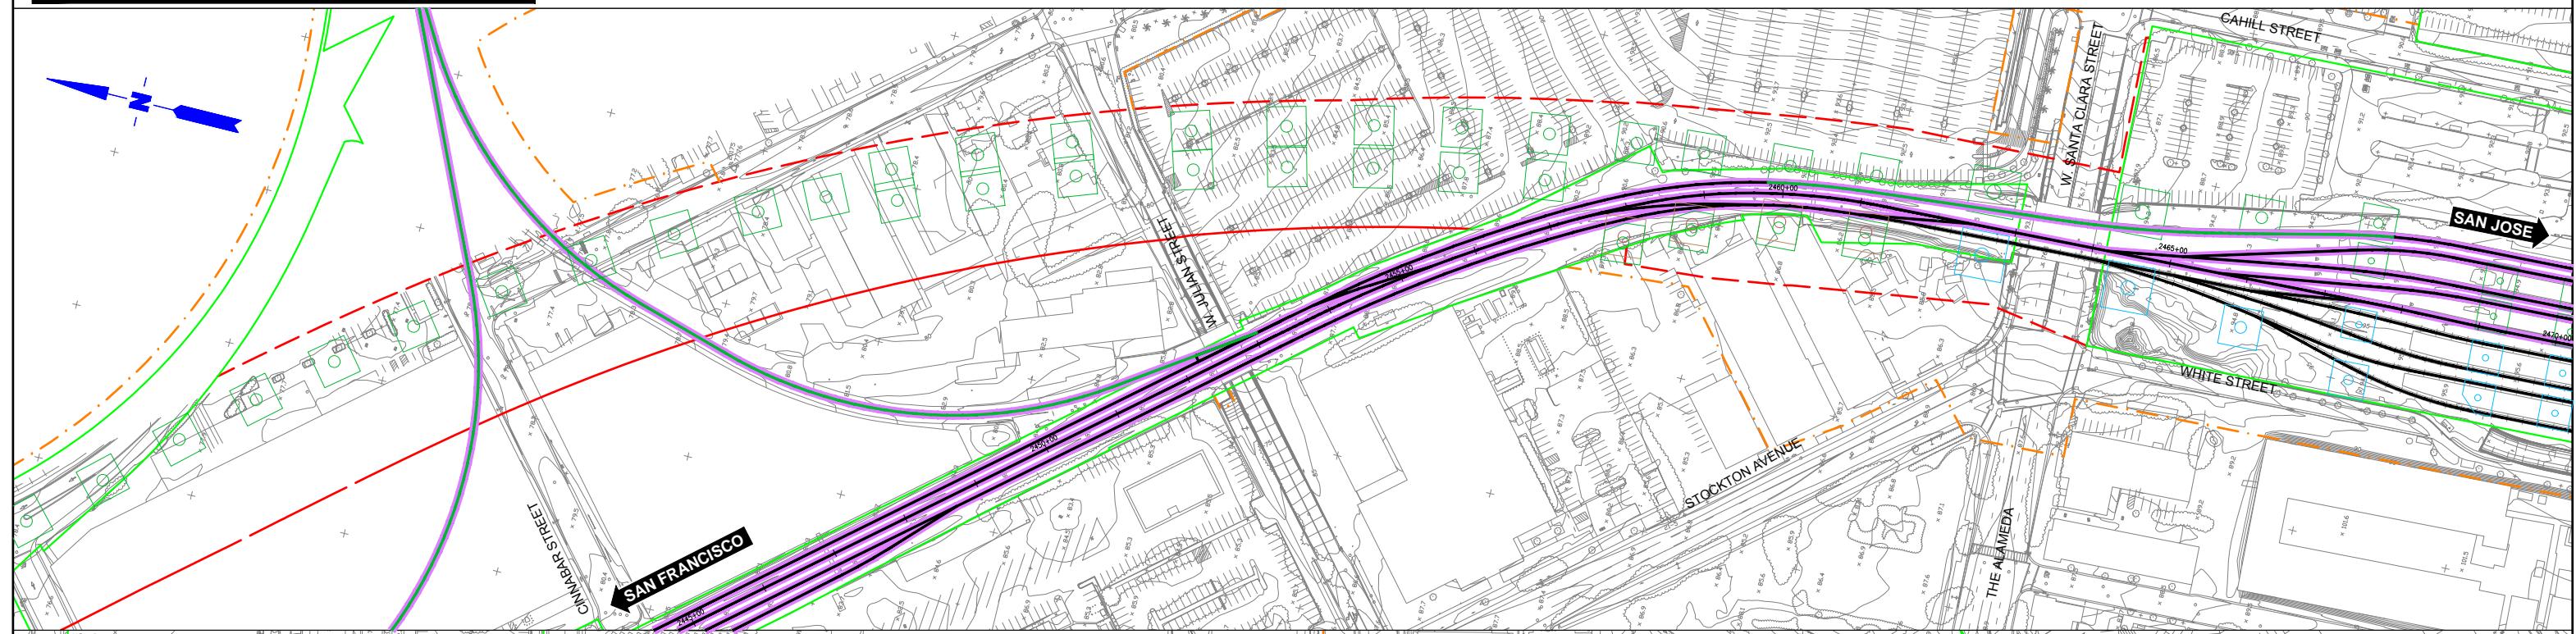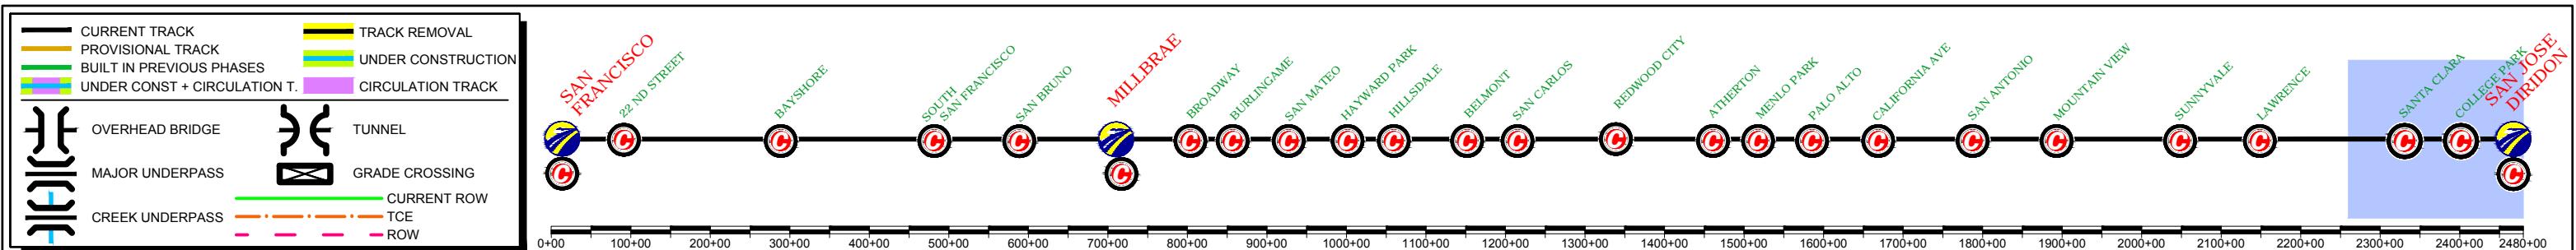

DESIGNED BY	15% DRAFT SUBMITTAL FOR INTERNAL USE ONLY	12 Burgos Ave. 11th Floor Madrid, SP 28036	CALIFORNIA HIGH-SPEED TRAIN PROJECT SAN FRANCISCO TO SAN JOSE SAN JOSE, ALTERNATIVE B CONSTRUCTION PHASES PLAN PHASE 3	CONTRACT NO.
DRAWN BY	NOT FOR CONSTRUCTION	1111 Broadway 9th Floor Oakland, CA 94607	 CALIFORNIA HIGH-SPEED RAIL AUTHORITY	DRAWING NO.
CHECKED BY				SCALE
IN CHARGE				1" = 200'
DATE	APRIL/2017			SHEET NO.
REV				4 OF 4
BY				
SUB				
APP				
DESCRIPTION				

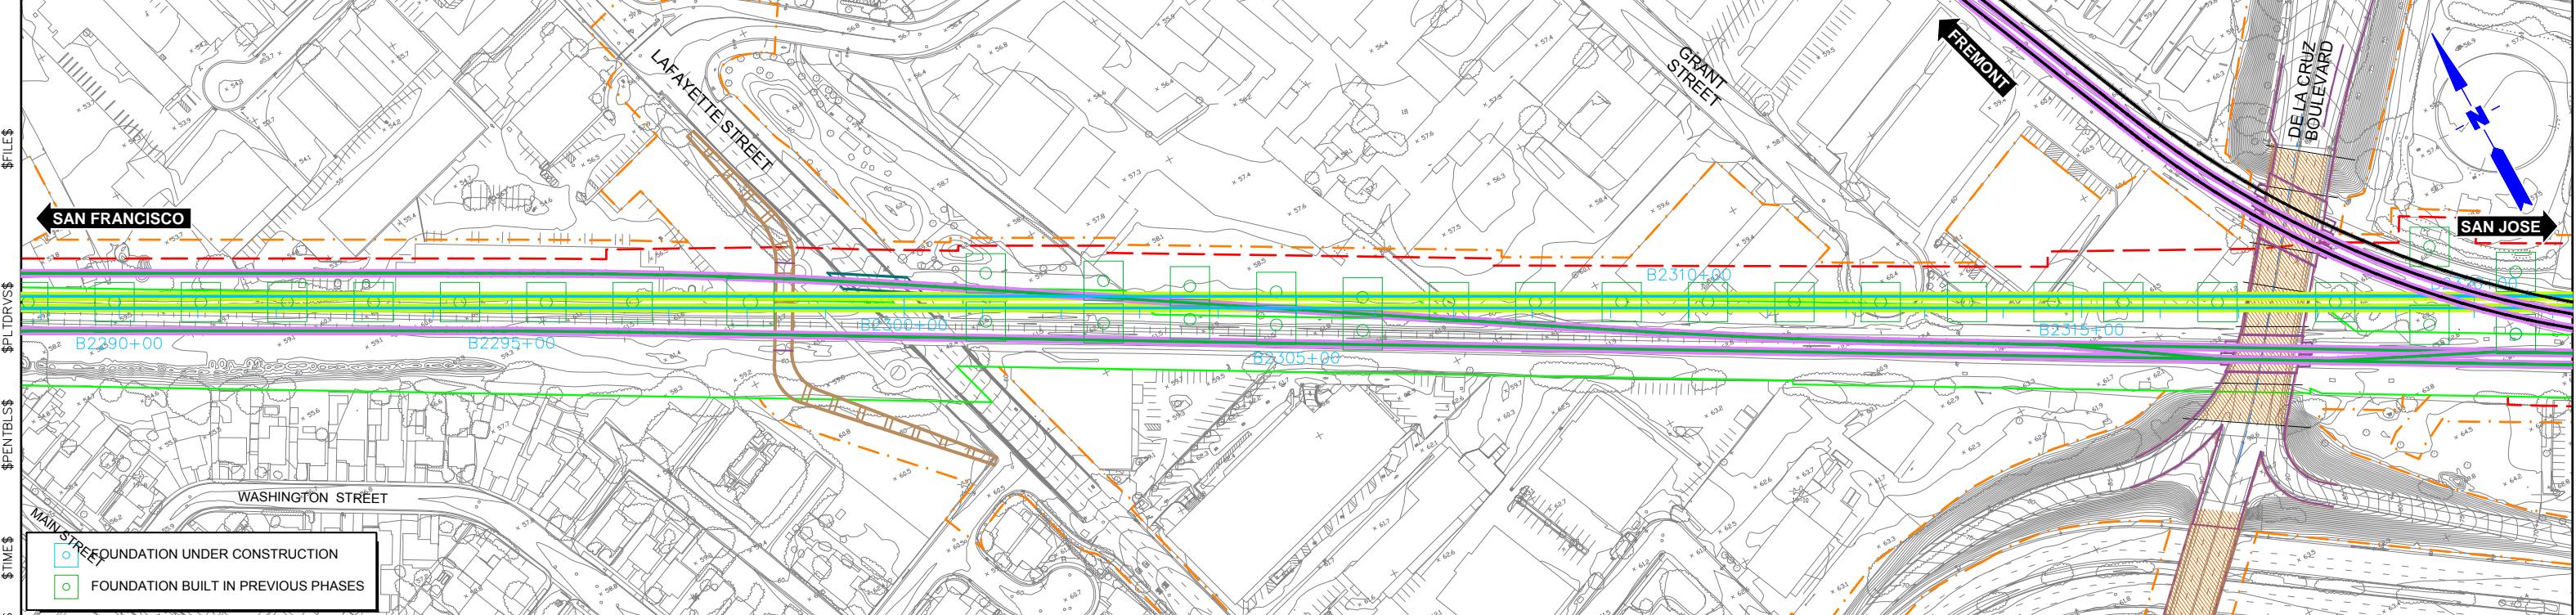
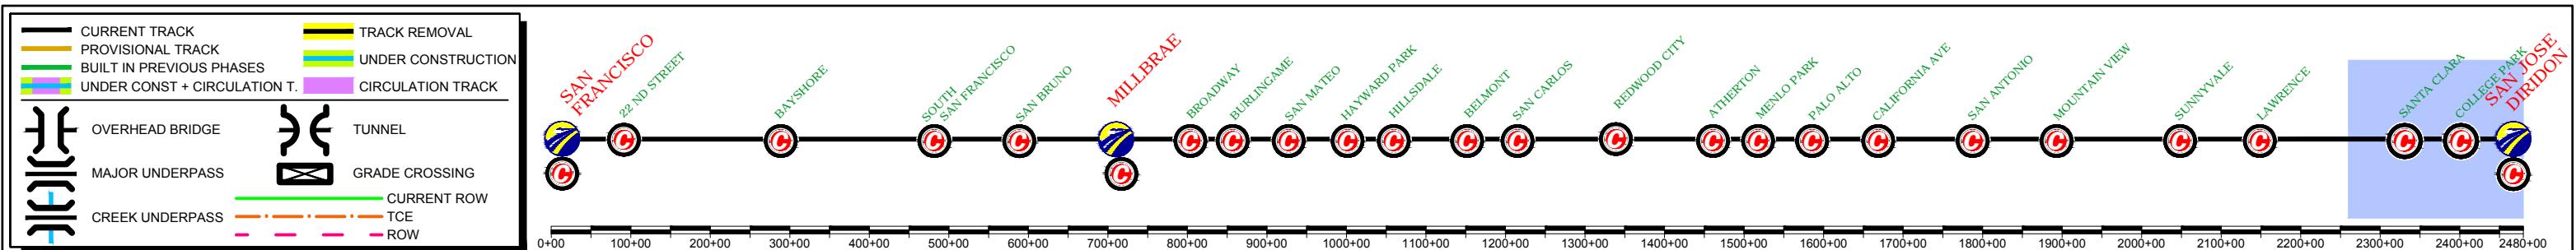


DESIGNED BY	15% DRAFT SUBMITTAL FOR INTERNAL USE ONLY	CALIFORNIA HIGH-SPEED TRAIN PROJECT SAN FRANCISCO TO SAN JOSE SAN JOSE, ALTERNATIVE B CONSTRUCTION PHASES PLAN PHASE 4			CONTRACT NO.
DRAWN BY					
CHECKED BY					
IN CHARGE					
DATE	APRIL/2017			DRAWING NO.	
REV	DATE	BY	SUB	APP	SCALE
					1" = 200'
					1 OF 4
DESCRIPTION					

prointec 12 Burgos Ave.
11th Floor
Madrid, SP 28036
HNTB 1111 Broadway
9th Floor
Oakland, CA 94607




CALIFORNIA
HIGH-SPEED RAIL AUTHORITY

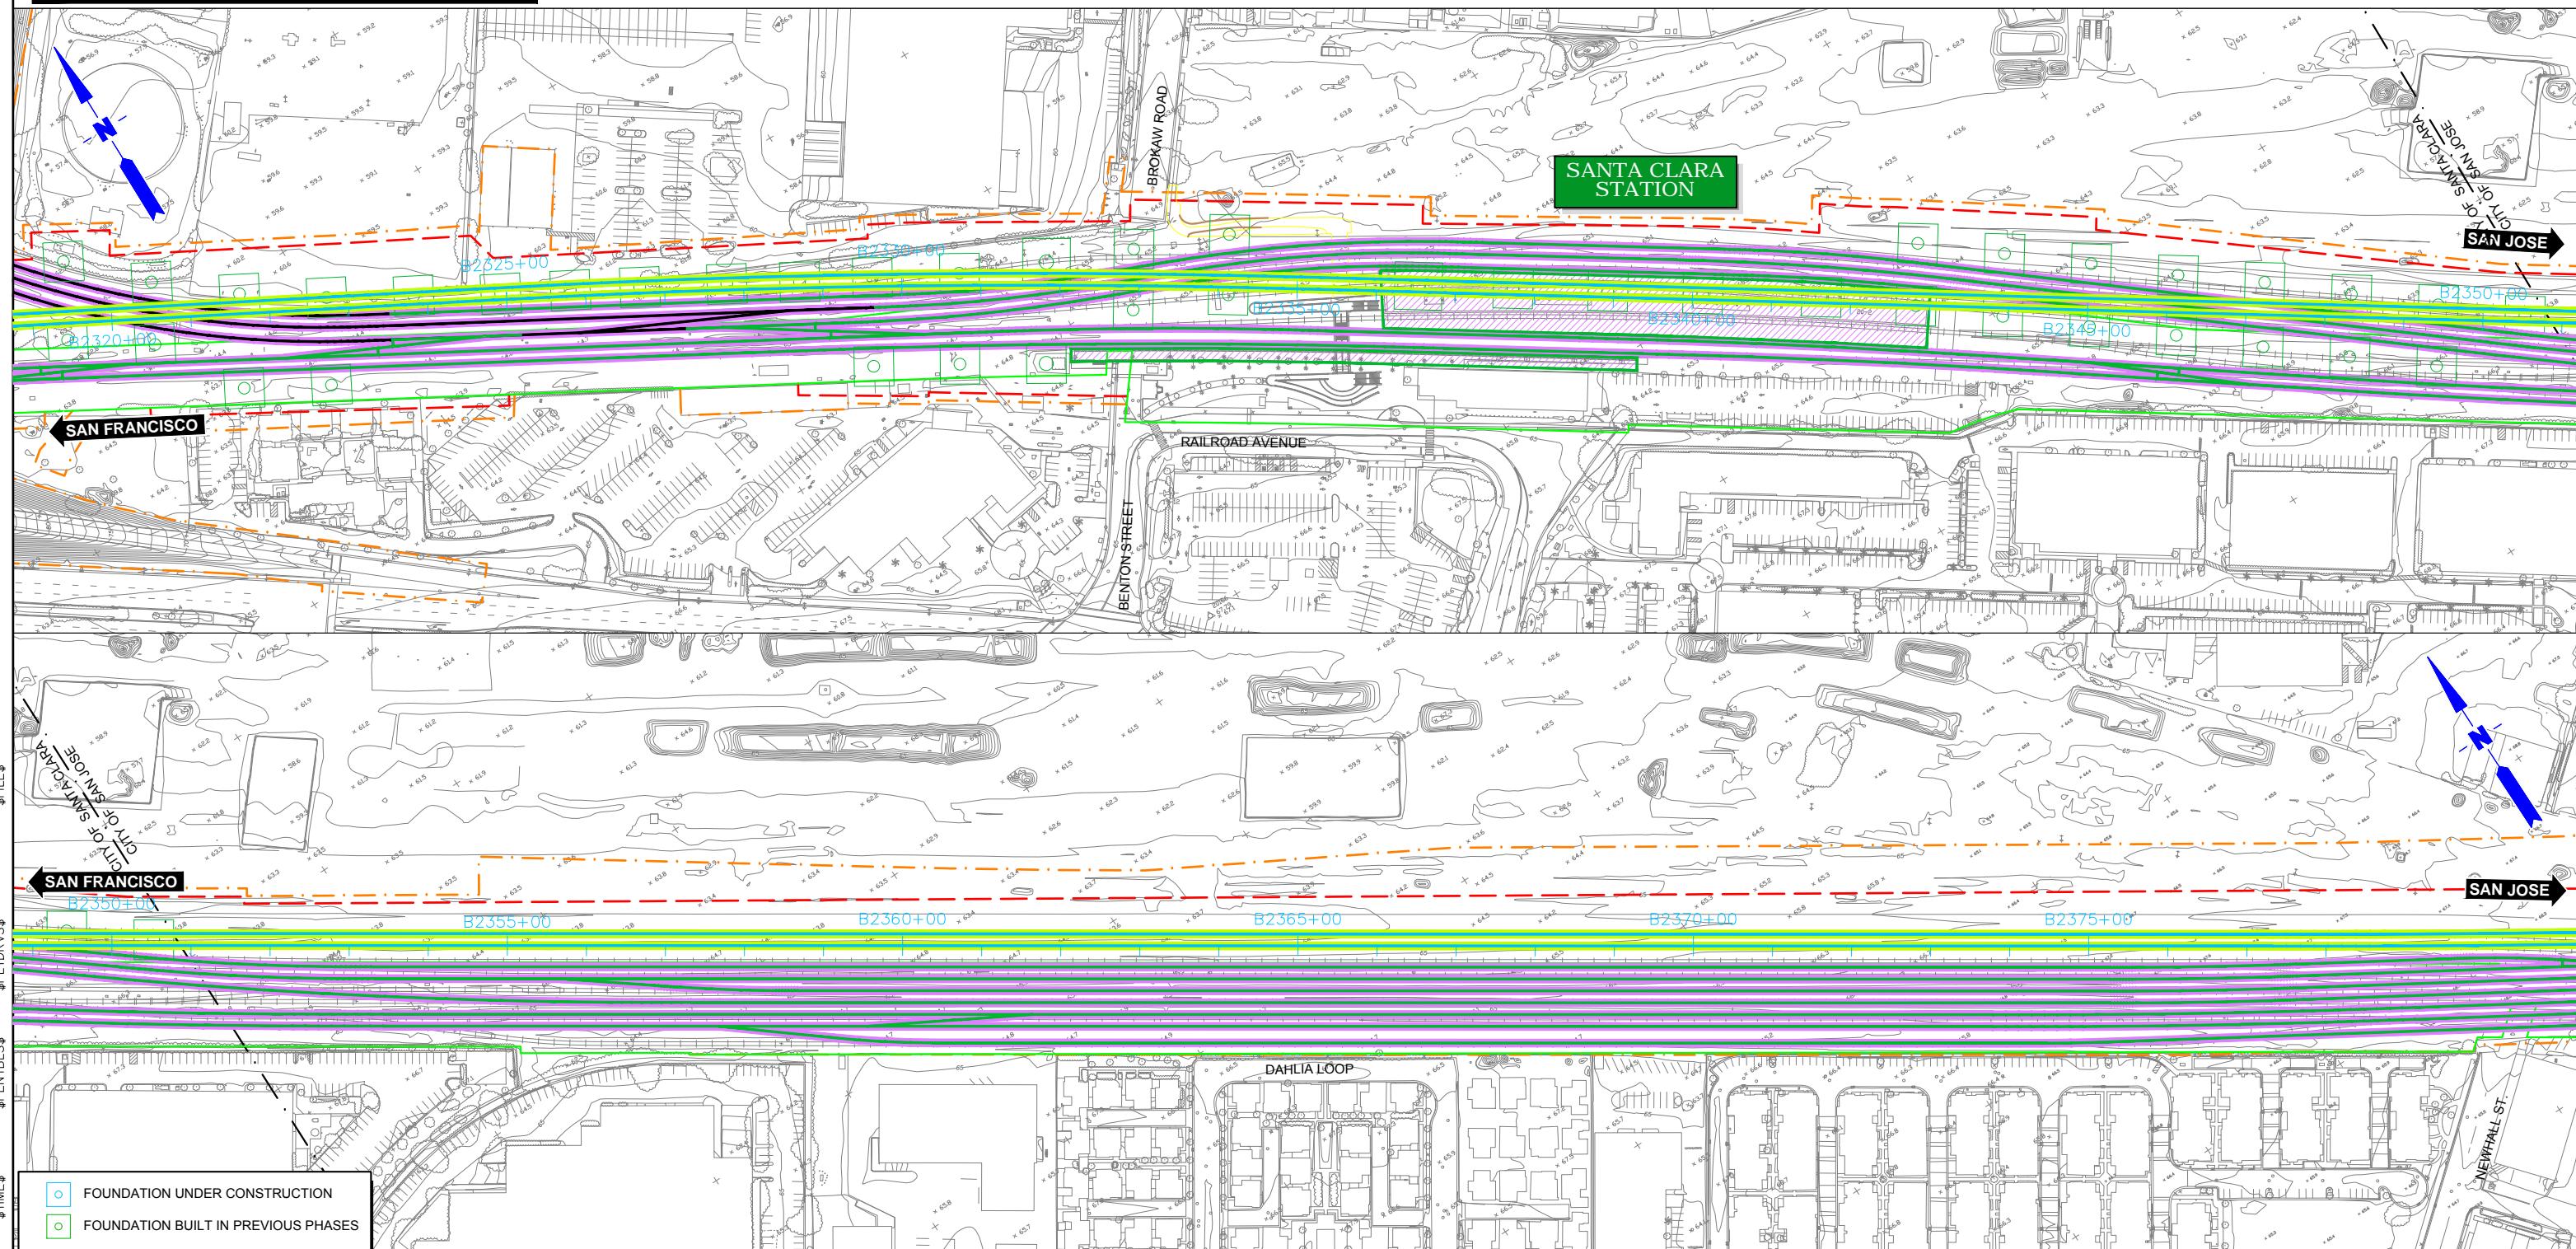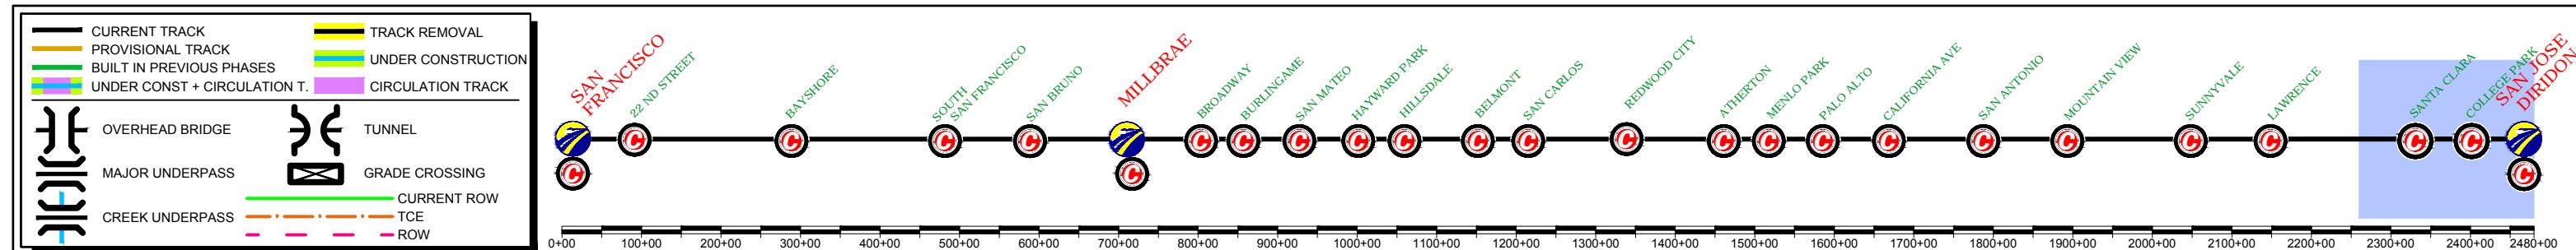

	DESIGNED
	DRAWN
	CHECKED
	IN CHARGE
	DATE APR

15% DR
SUBMIT
FOR INTER-
USE OF

NOT F
CONSTRU


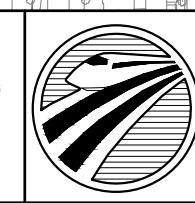


**CALIFORNIA
HIGH-SPEED RAIL AUTHORITY**

**CALIFORNIA HIGH-SPEED TRAIN PROJECT
SAN FRANCISCO TO SAN JOSE**

**SAN JOSE. ALTERNATIVE B
CONSTRUCTION PHASES
PLAN
PHASE 4**

CONTRACT NO.
DRAWING NO.
SCALE
1" = 200'
SHEET NO.
2 OF 4

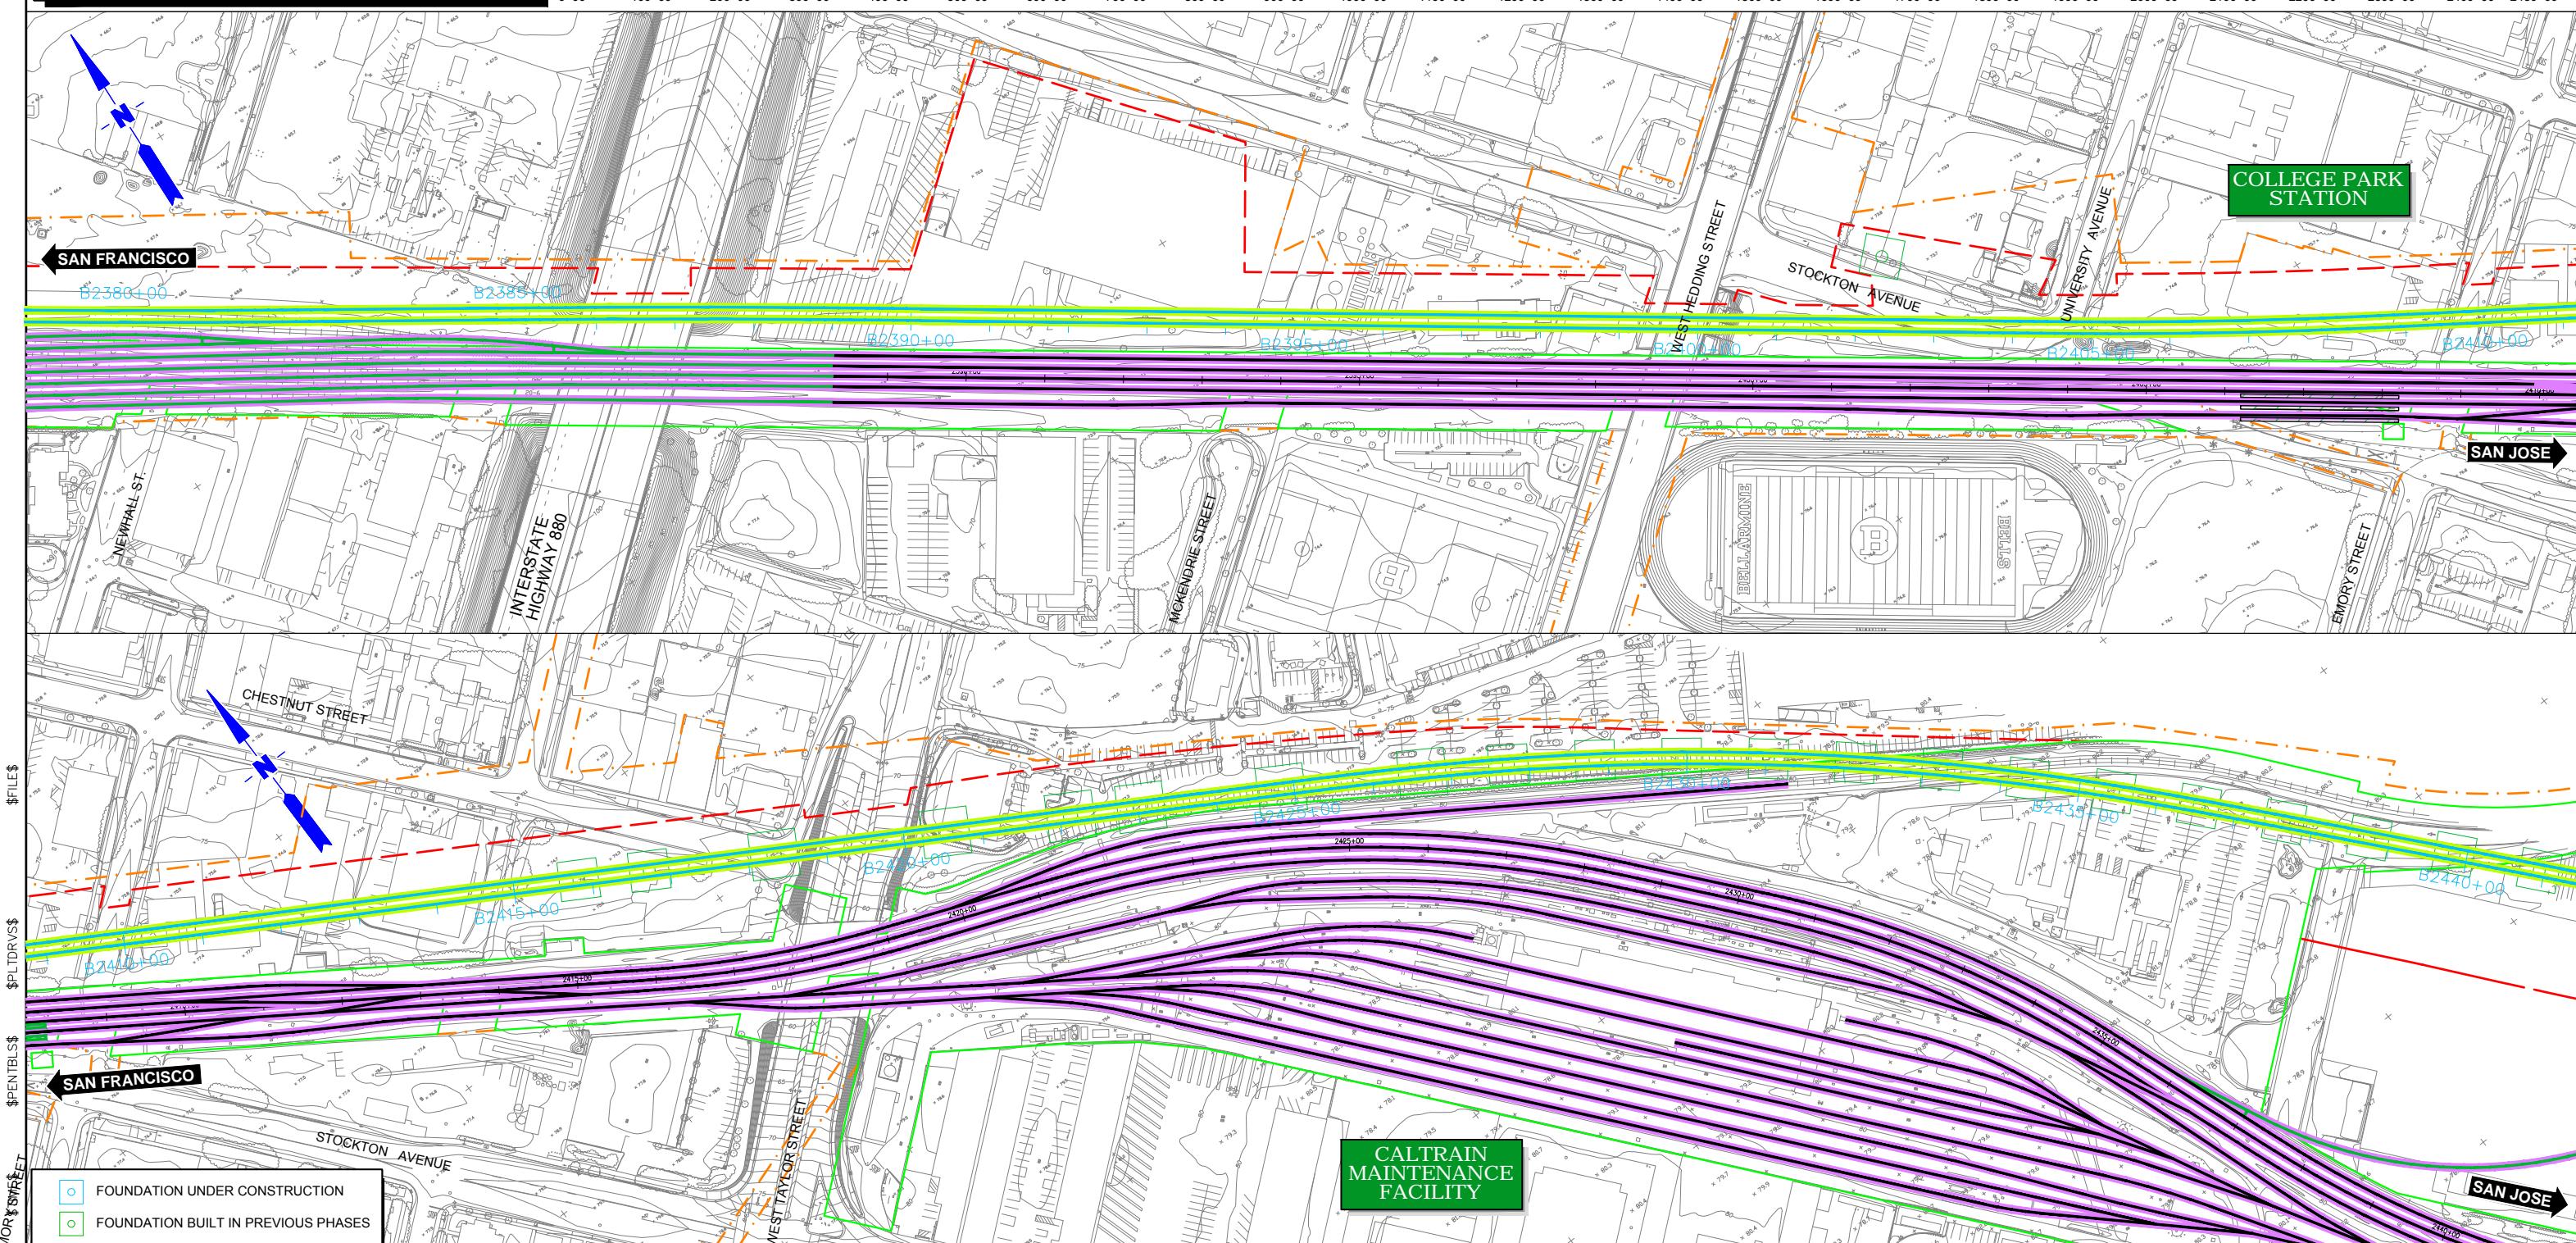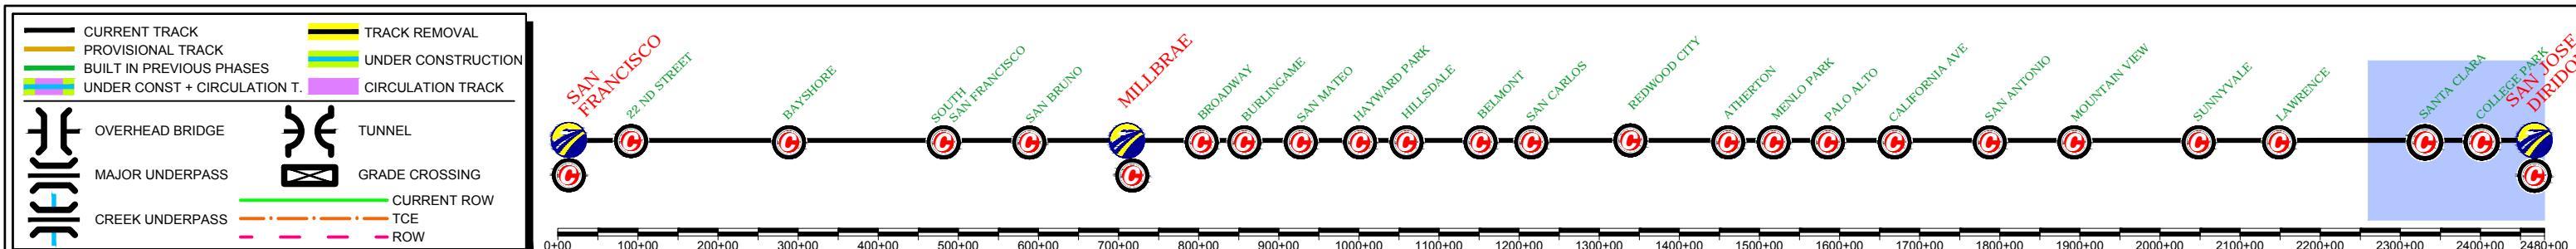

\$USER\$	\$DATE\$	\$PENBL\$	\$PLDRVS\$	\$FILE\$
REV	DATE	BY	SUB	APP

DESIGNED BY
DRAWN BY
CHECKED BY
IN CHARGE
DATE APRIL/2017

15% DRAFT
SUBMITTAL
FOR INTERNAL
USE ONLY
NOT FOR
CONSTRUCTION




prointec 12 Burgos Ave.
11th Floor
Madrid, SP 28036
HNTB 1111 Broadway
9th Floor
Oakland, CA 94607






CALIFORNIA
HIGH-SPEED RAIL AUTHORITY

CALIFORNIA HIGH-SPEED TRAIN PROJECT
SAN FRANCISCO TO SAN JOSE
SAN JOSE, ALTERNATIVE B
CONSTRUCTION PHASES
PLAN
PHASE 4

CONTRACT NO.
DRAWING NO.
SCALE
1" = 200'
SHEET NO.
3 OF 4

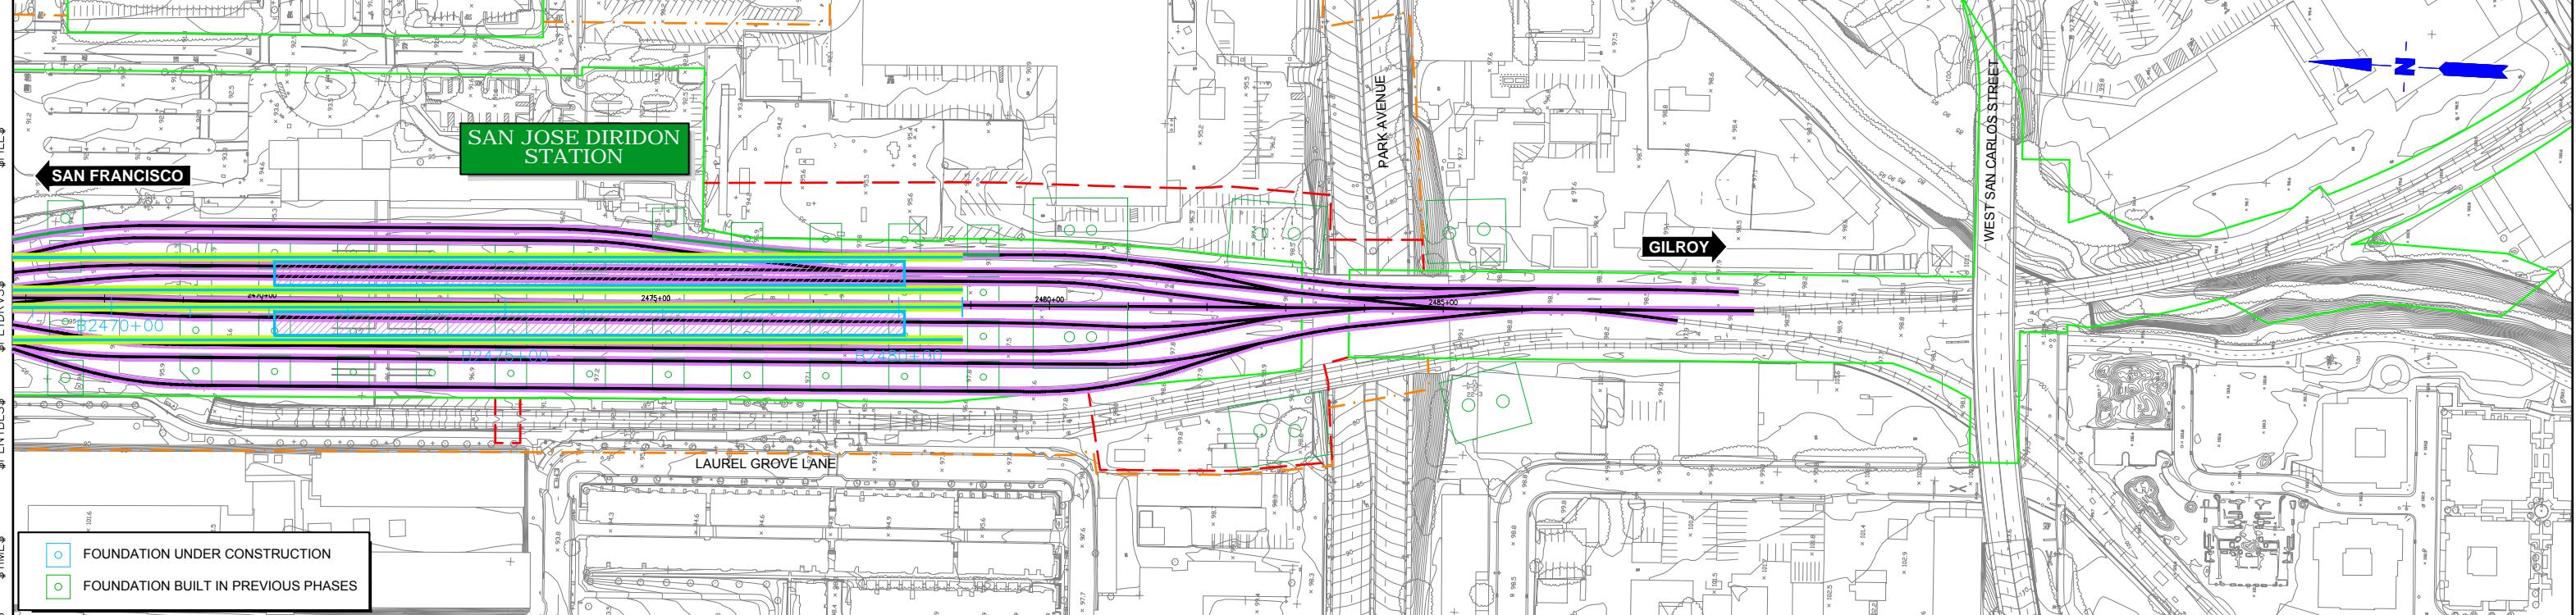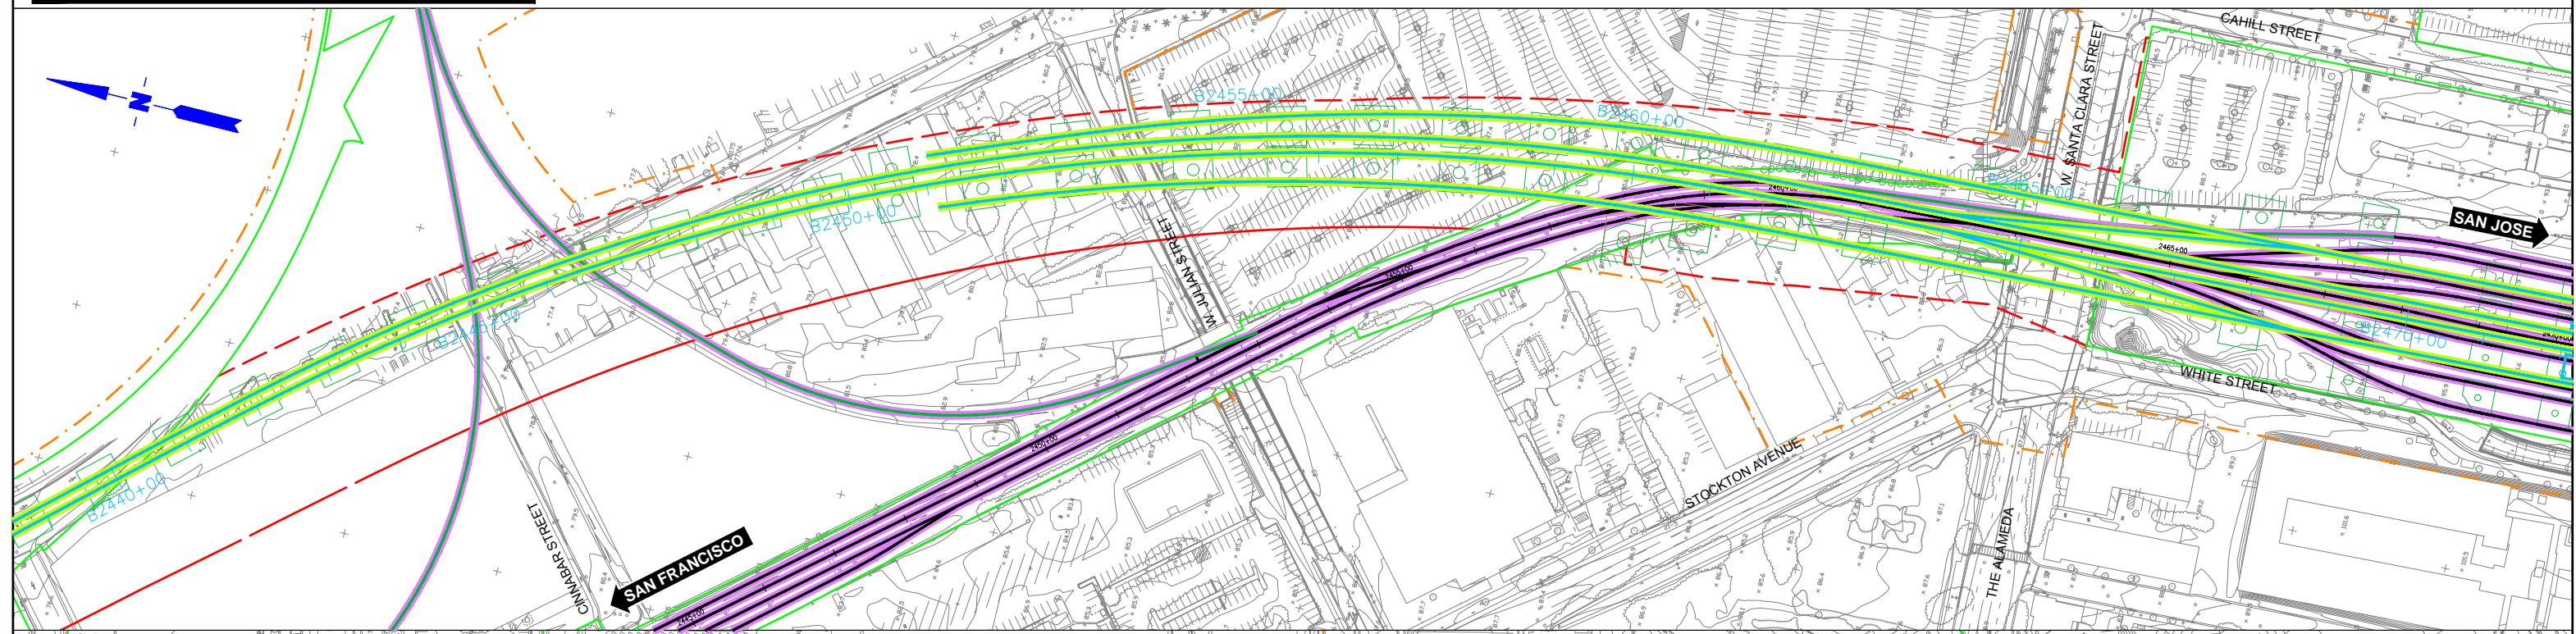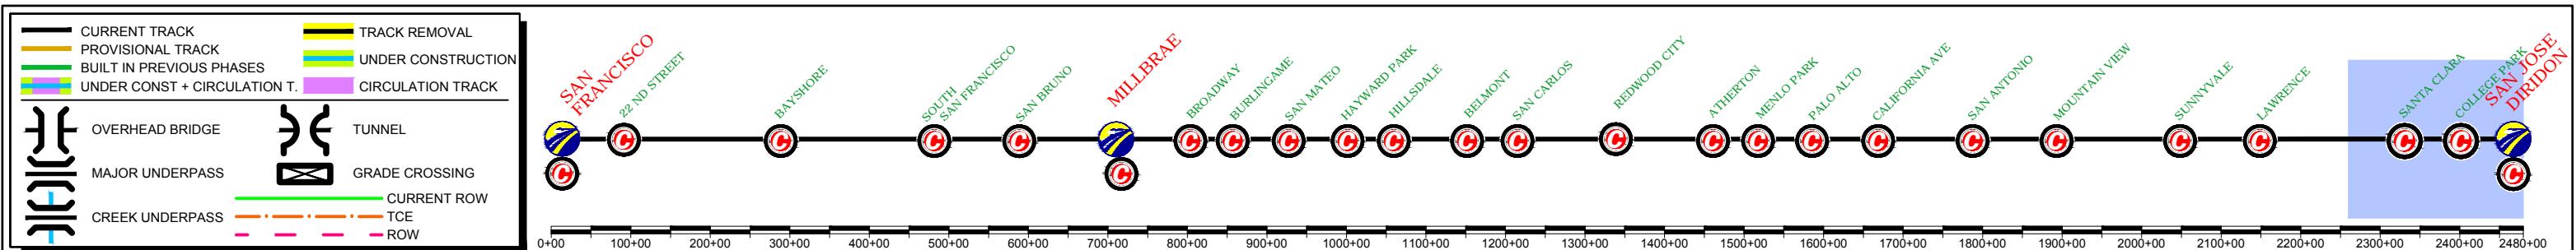

DESIGNED BY	15% DRAFT SUBMITTAL FOR INTERNAL USE ONLY	CALIFORNIA HIGH-SPEED TRAIN PROJECT SAN FRANCISCO TO SAN JOSE SAN JOSE, ALTERNATIVE B CONSTRUCTION PHASES PLAN PHASE 4	CONTRACT NO.
DRAWN BY	NOT FOR CONSTRUCTION		DRAWING NO.
CHECKED BY			SCALE
IN CHARGE			1" = 200'
DATE APRIL/2017	1111 Broadway 9th Floor Oakland, CA 94607		SHEET NO. 4 OF 4
REV DATE BY SUB APP	prointec 12 Burgos Ave. 11th Floor Madrid, SP 28036		
DESCRIPTION	HNTB		

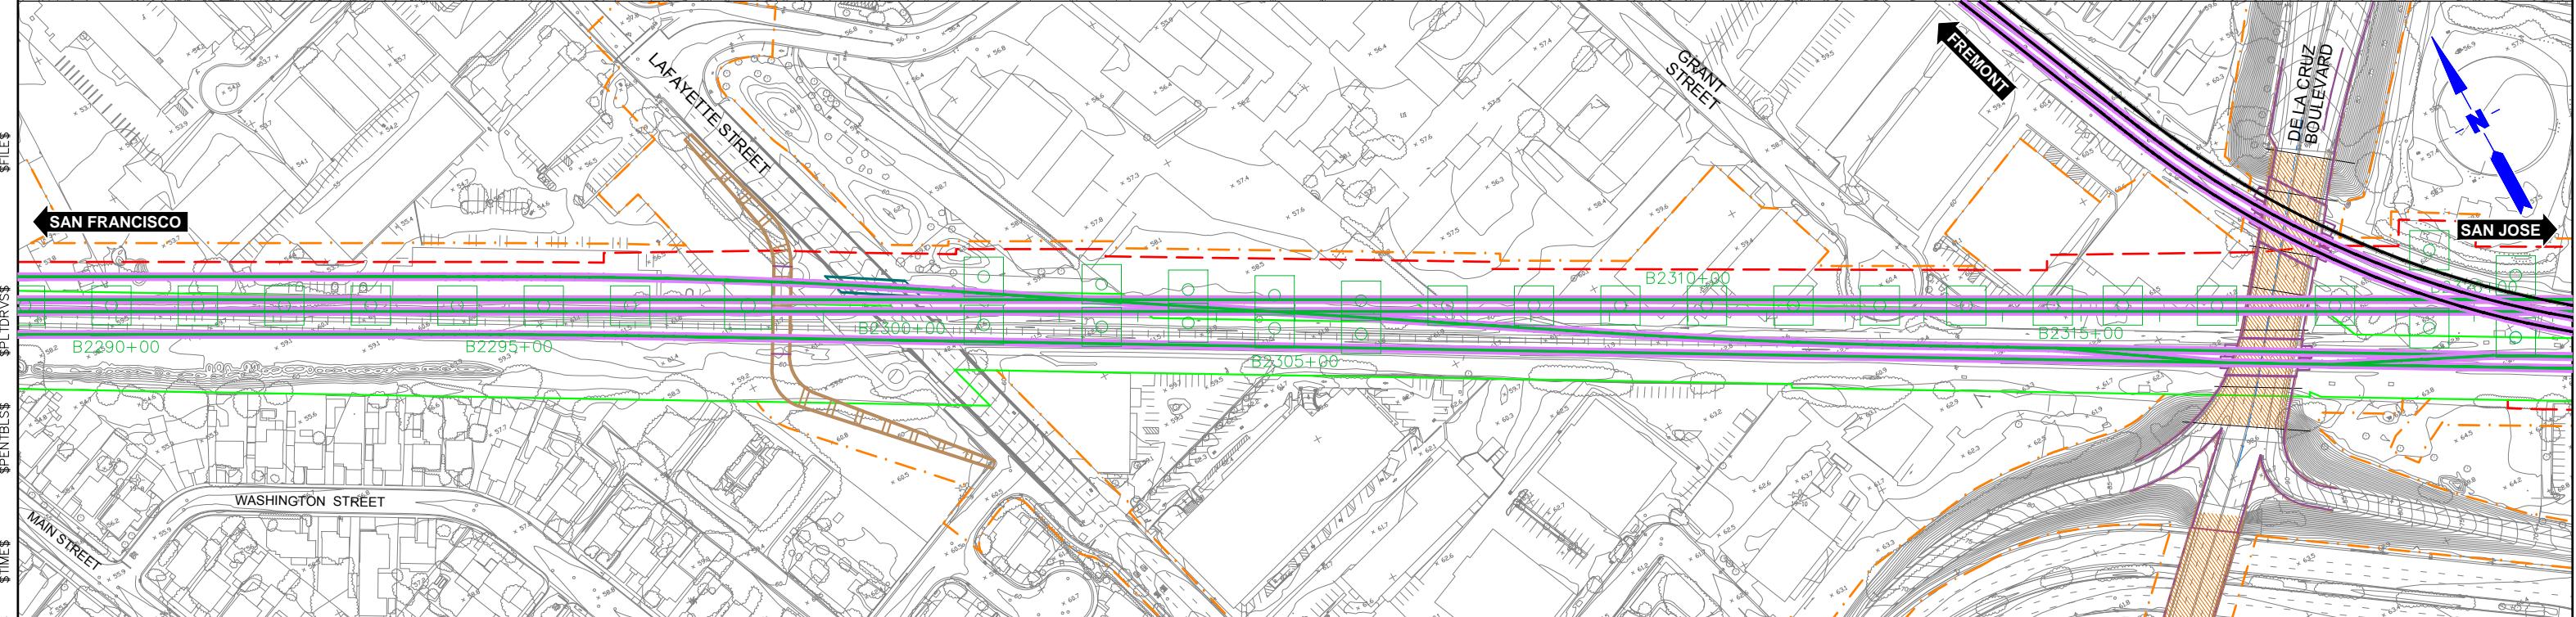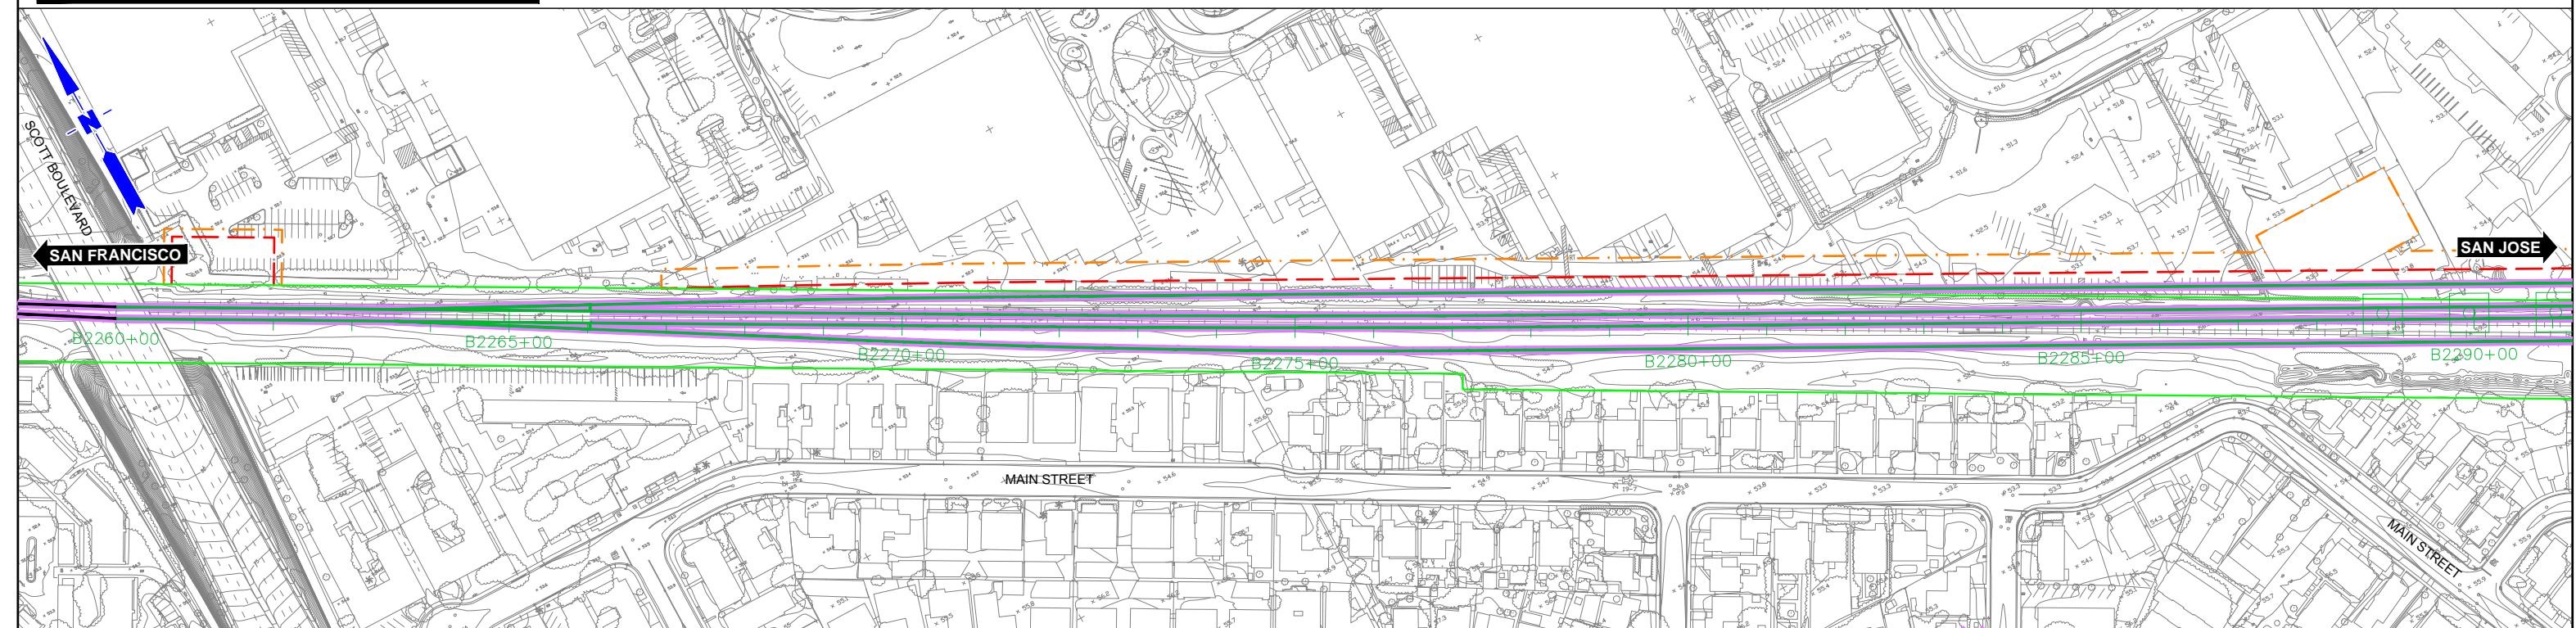
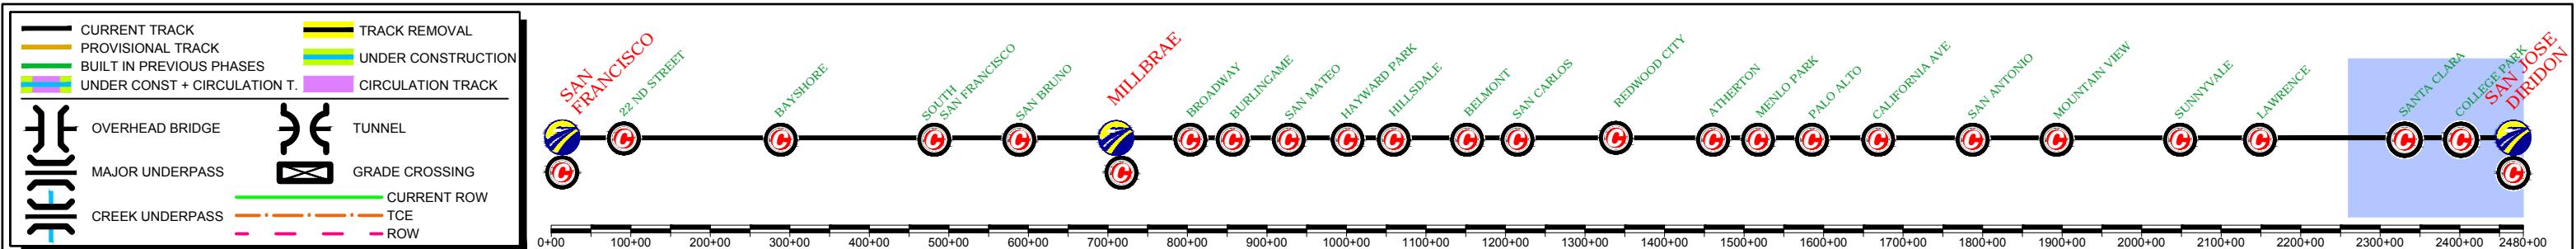


\$USER\$	DESIGNED BY	15% DRAFT SUBMITTAL FOR INTERNAL USE ONLY	CALIFORNIA HIGH-SPEED TRAIN PROJECT SAN FRANCISCO TO SAN JOSE SAN JOSE, ALTERNATIVE B CONSTRUCTION PHASES PLAN FINAL PHASE	CONTRACT NO.
REV	DATE	BY SUB APP	DESCRIPTION	DRAWING NO.
				SCALE
				1" = 200'
				SHEET NO.
				1 OF 4



prointec 12 Burgos Ave.
11th Floor
Madrid, SP 28036
HNTB 1111 Broadway
9th Floor
Oakland, CA 94607






CALIFORNIA
HIGH-SPEED RAIL AUTHORITY

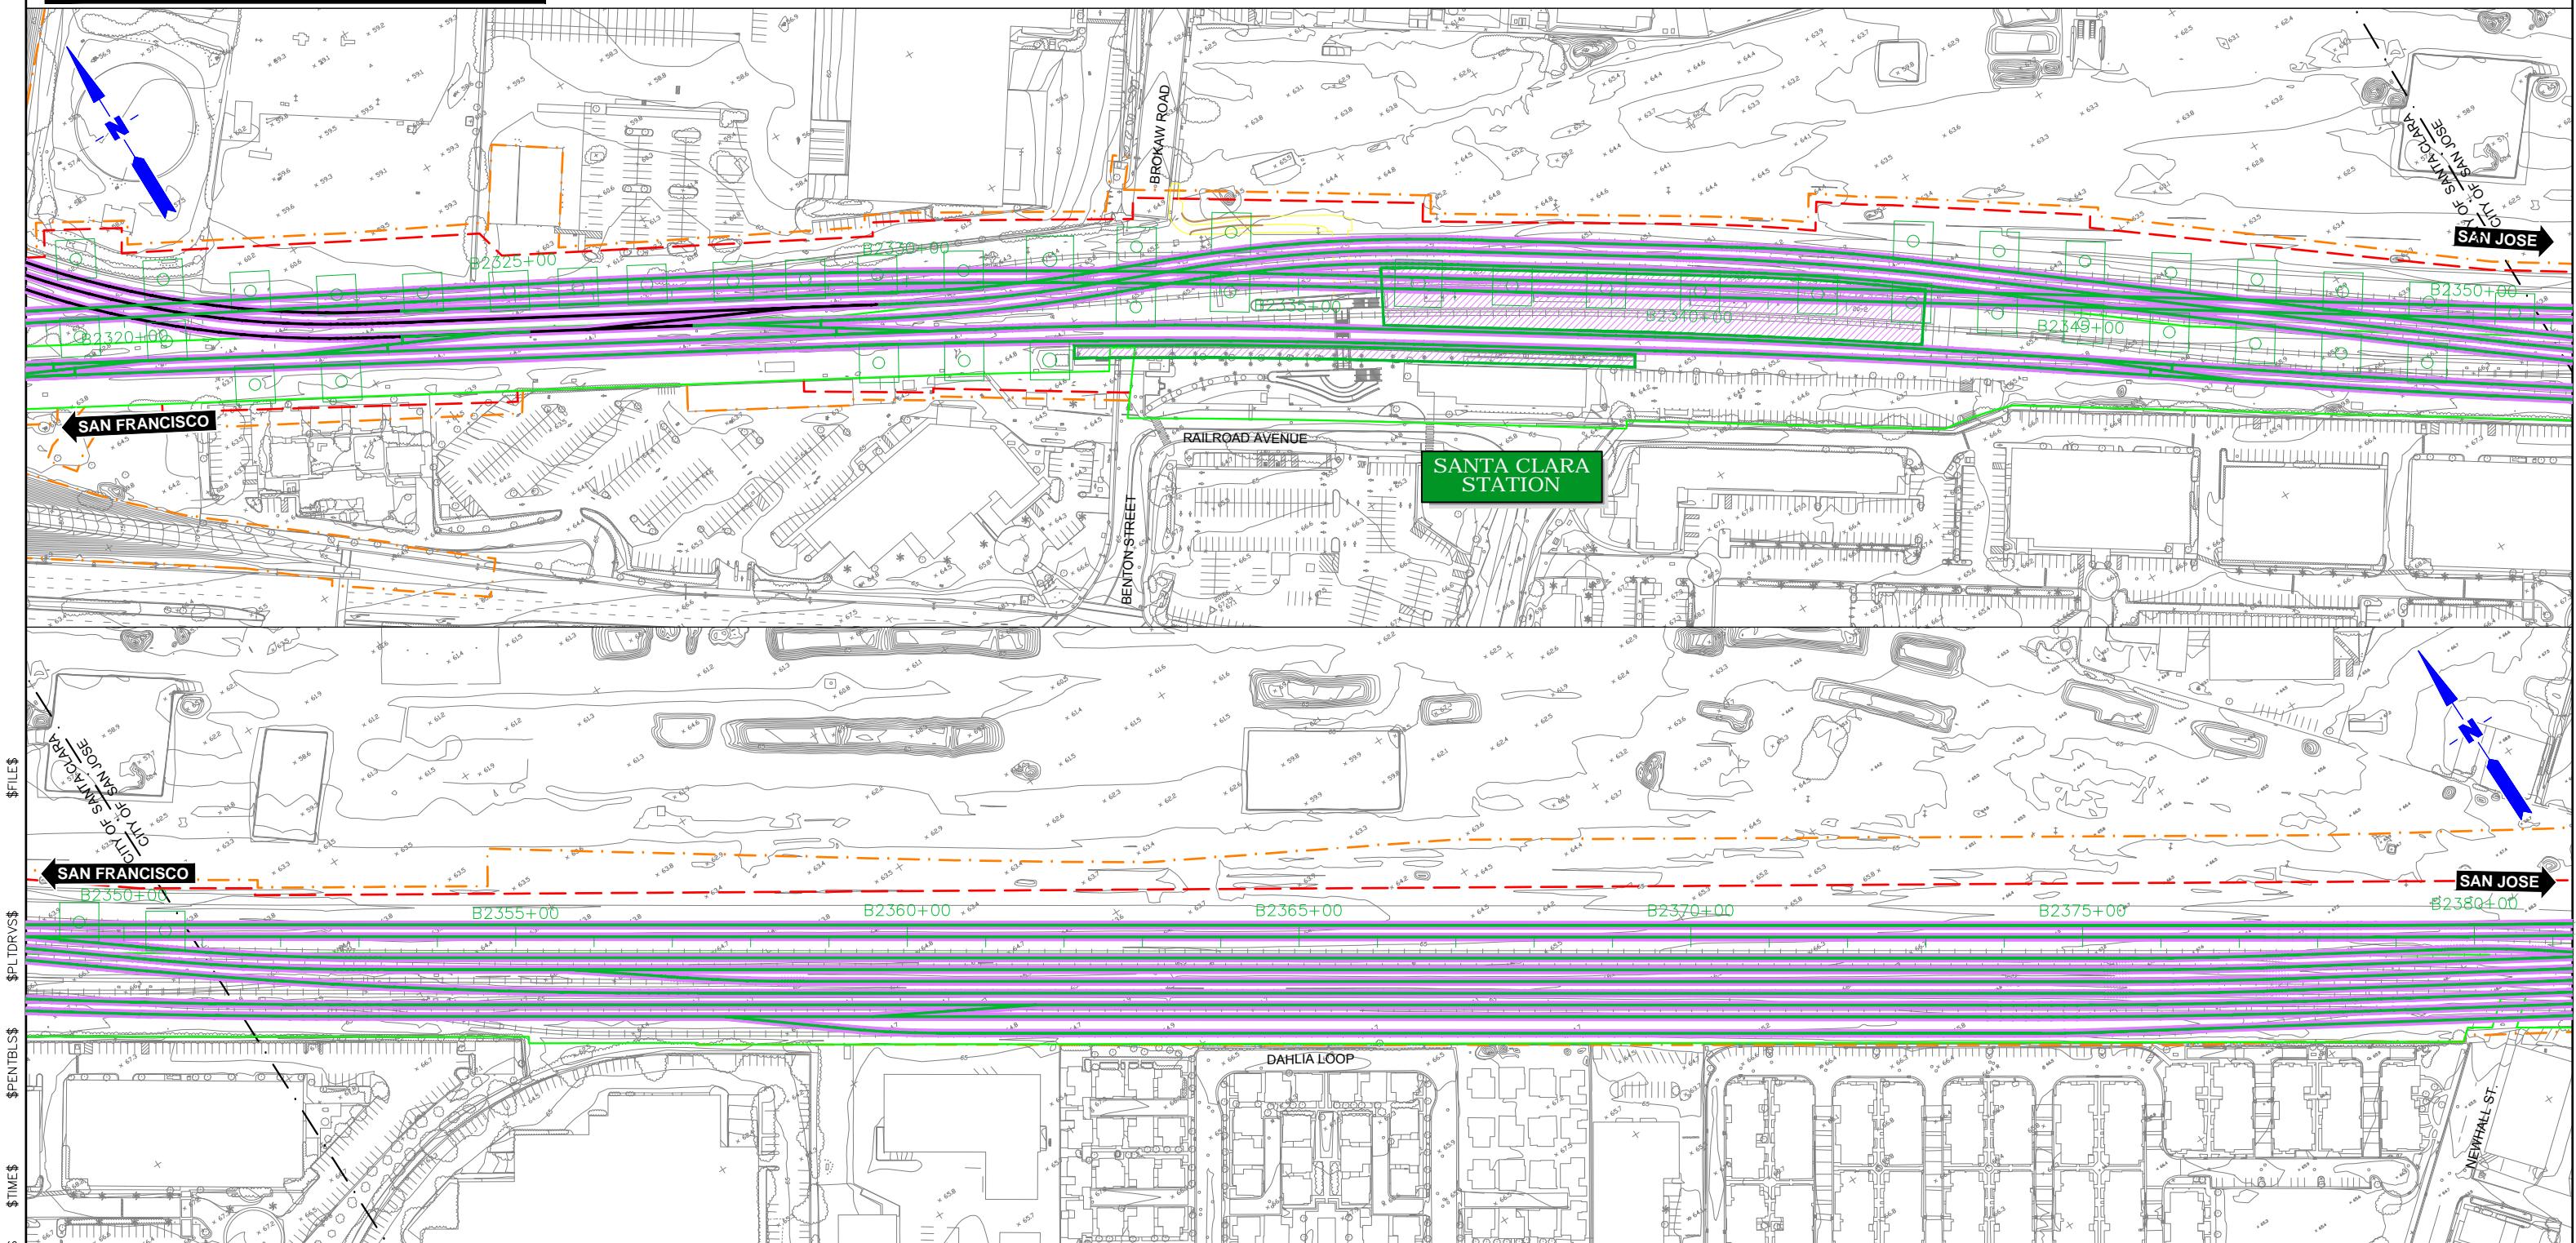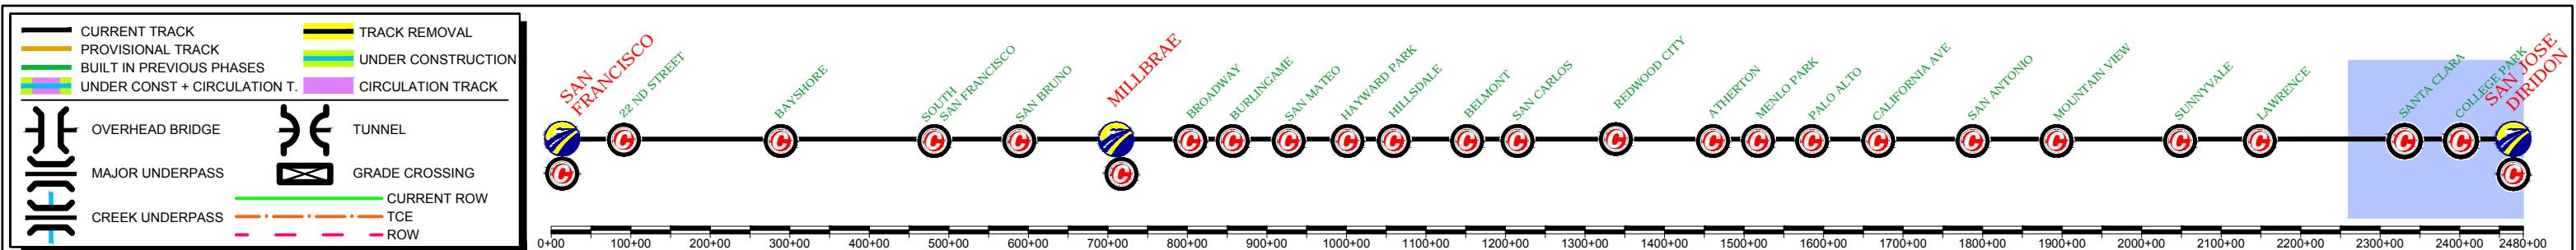

DESIGNED BY	15% DRAFT SUBMITTAL FOR INTERNAL USE ONLY	12 Burgos Ave. 11th Floor Madrid, SP 28036	CALIFORNIA HIGH-SPEED TRAIN PROJECT SAN FRANCISCO TO SAN JOSE SAN JOSE, ALTERNATIVE B CONSTRUCTION PHASES PLAN FINAL PHASE	CONTRACT NO.
DRAWN BY	NOT FOR CONSTRUCTION	1111 Broadway 9th Floor Oakland, CA 94607	CALIFORNIA HIGH-SPEED RAIL AUTHORITY	DRAWING NO.
CHECKED BY				SCALE
IN CHARGE				1" = 200'
REV DATE BY SUB APP	APRIL/2017			SHEET NO. 2 OF 4
DESCRIPTION				

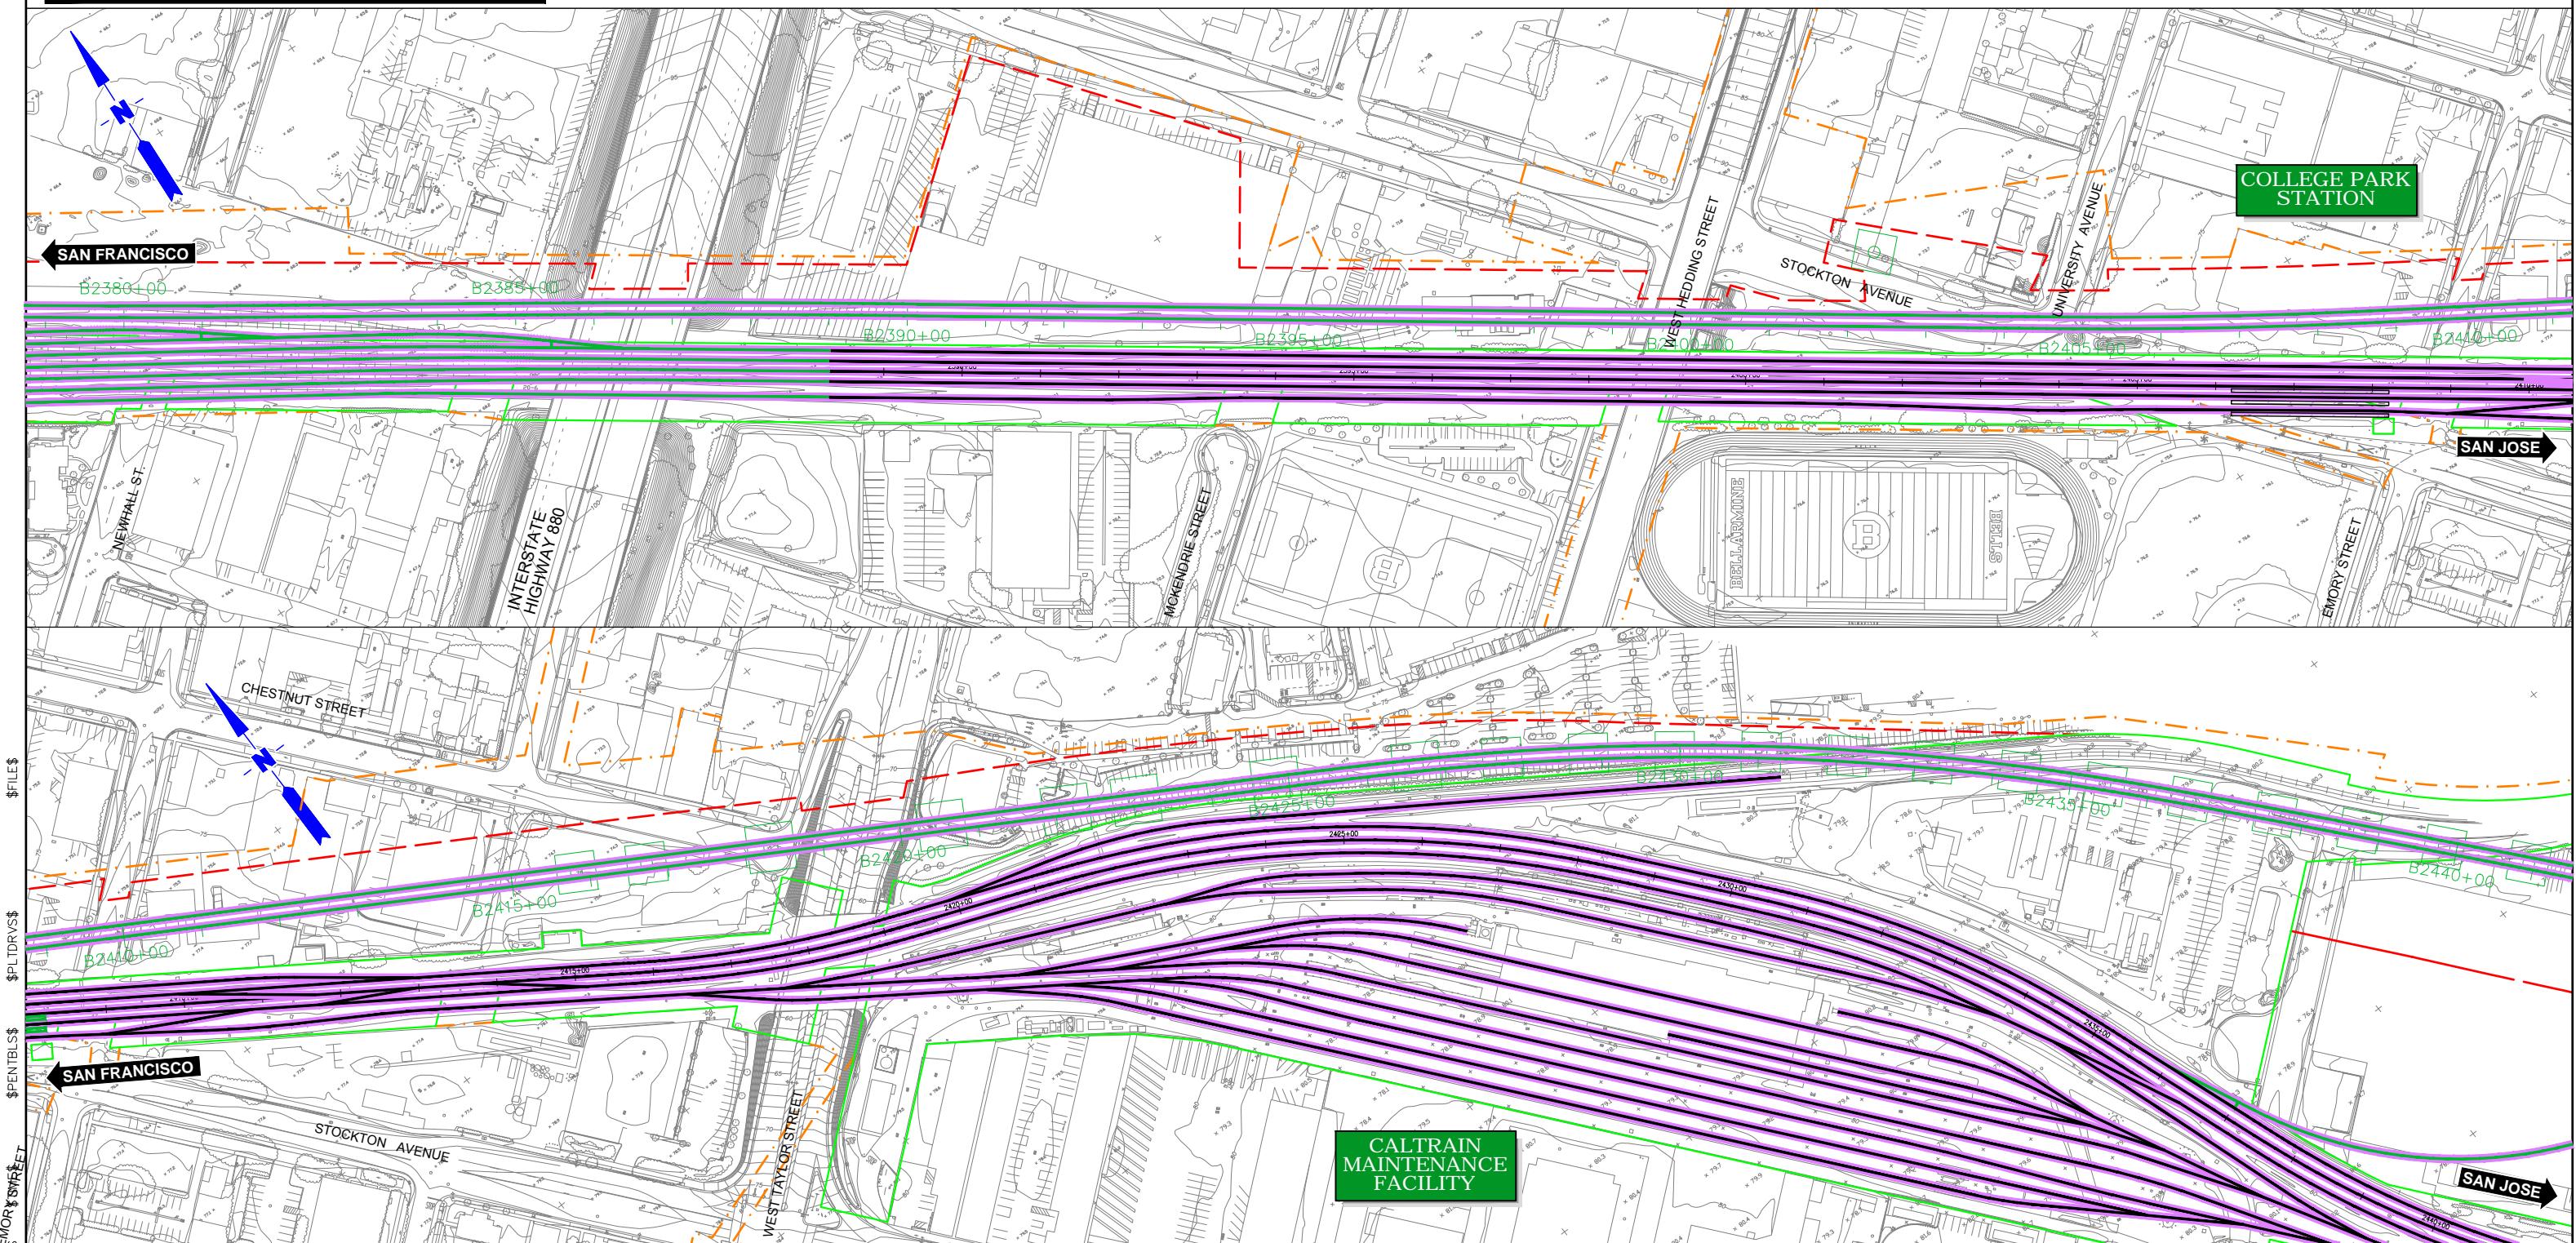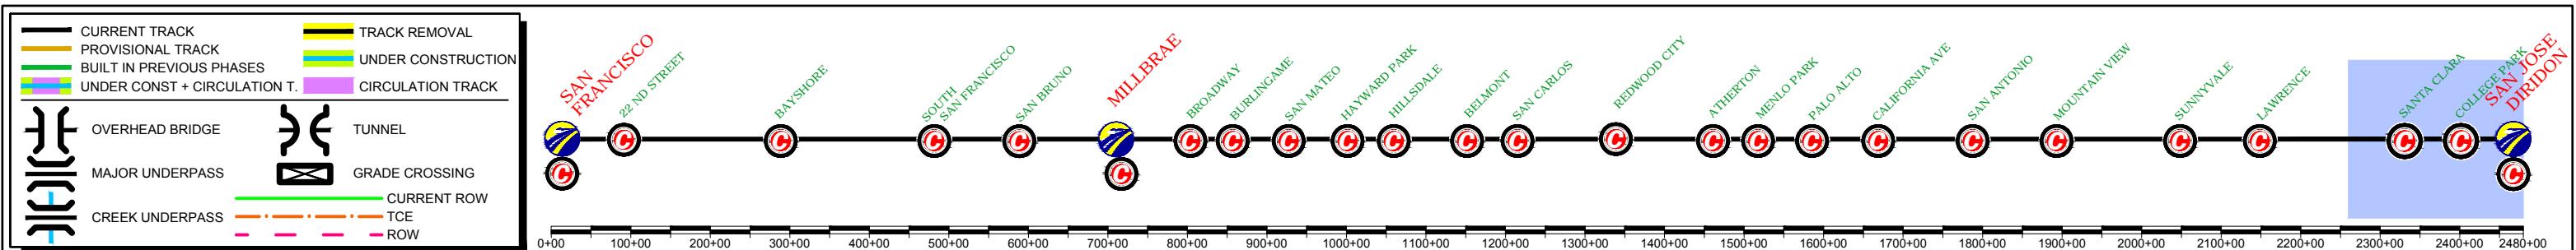

DESIGNED BY	15% DRAFT SUBMITTAL FOR INTERNAL USE ONLY	12 Burgos Ave. 11th Floor Madrid, SP 28036	CALIFORNIA HIGH-SPEED TRAIN PROJECT SAN FRANCISCO TO SAN JOSE SAN JOSE, ALTERNATIVE B CONSTRUCTION PHASES PLAN FINAL PHASE	CONTRACT NO.
DRAWN BY	NOT FOR CONSTRUCTION	prointec 1111 Broadway 9th Floor Oakland, CA 94607	CALIFORNIA HIGH-SPEED RAIL AUTHORITY	DRAWING NO.
CHECKED BY				SCALE
IN CHARGE				1" = 200'
DATE APRIL/2017				SHEET NO.
REV. DATE BY SUB APP	DESCRIPTION			3 OF 4

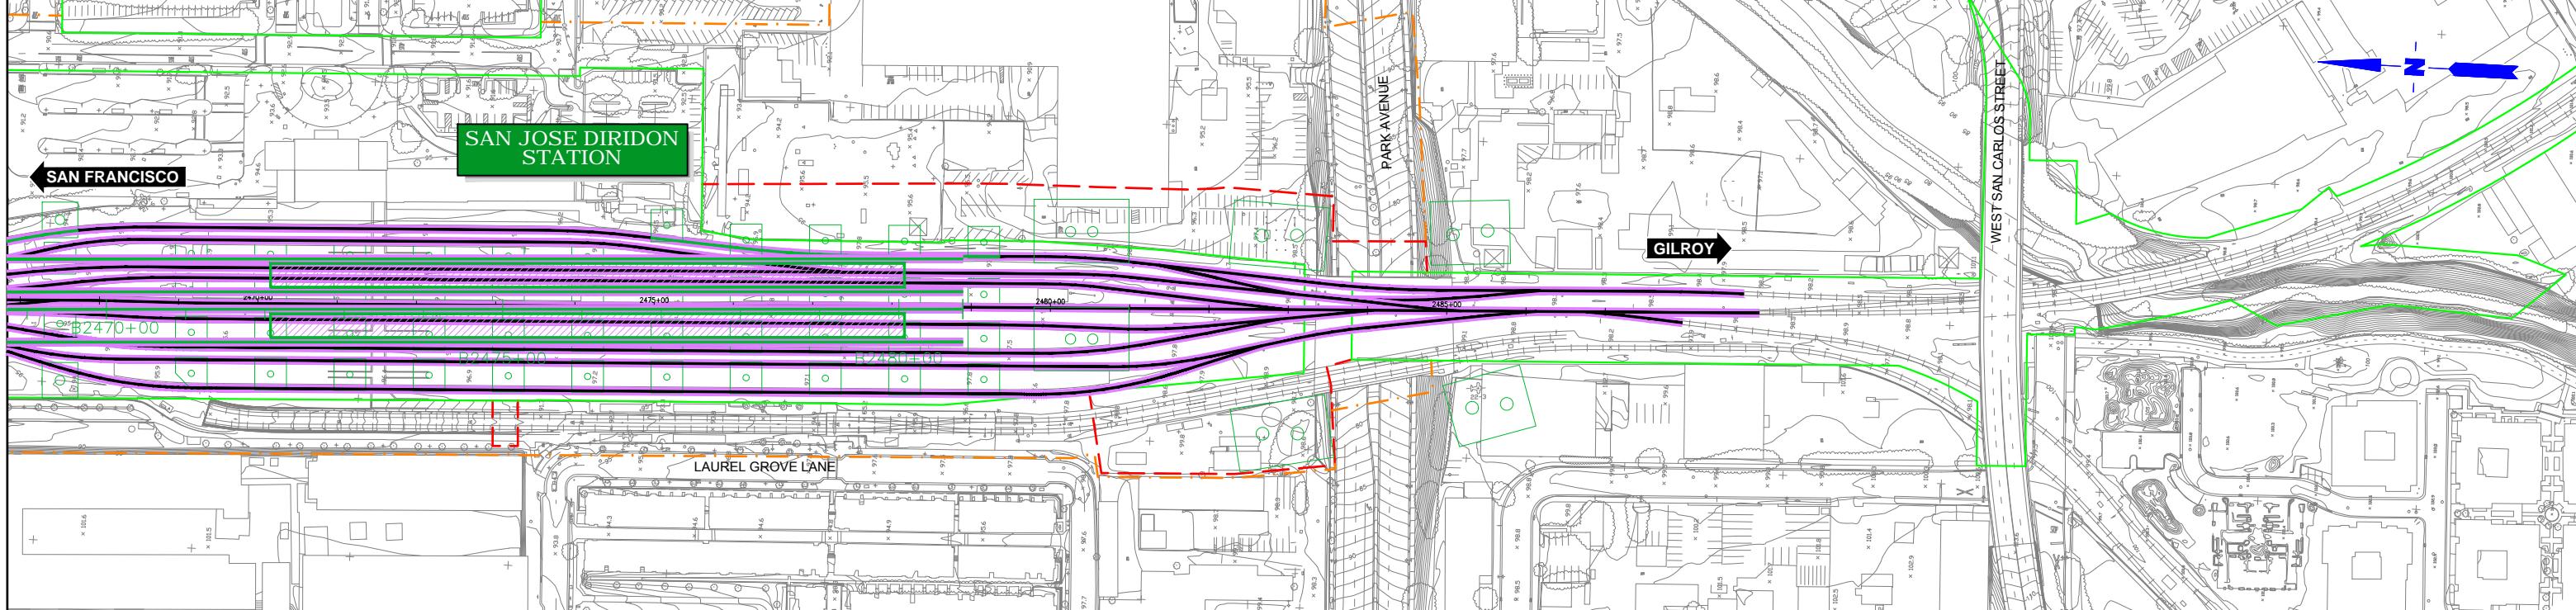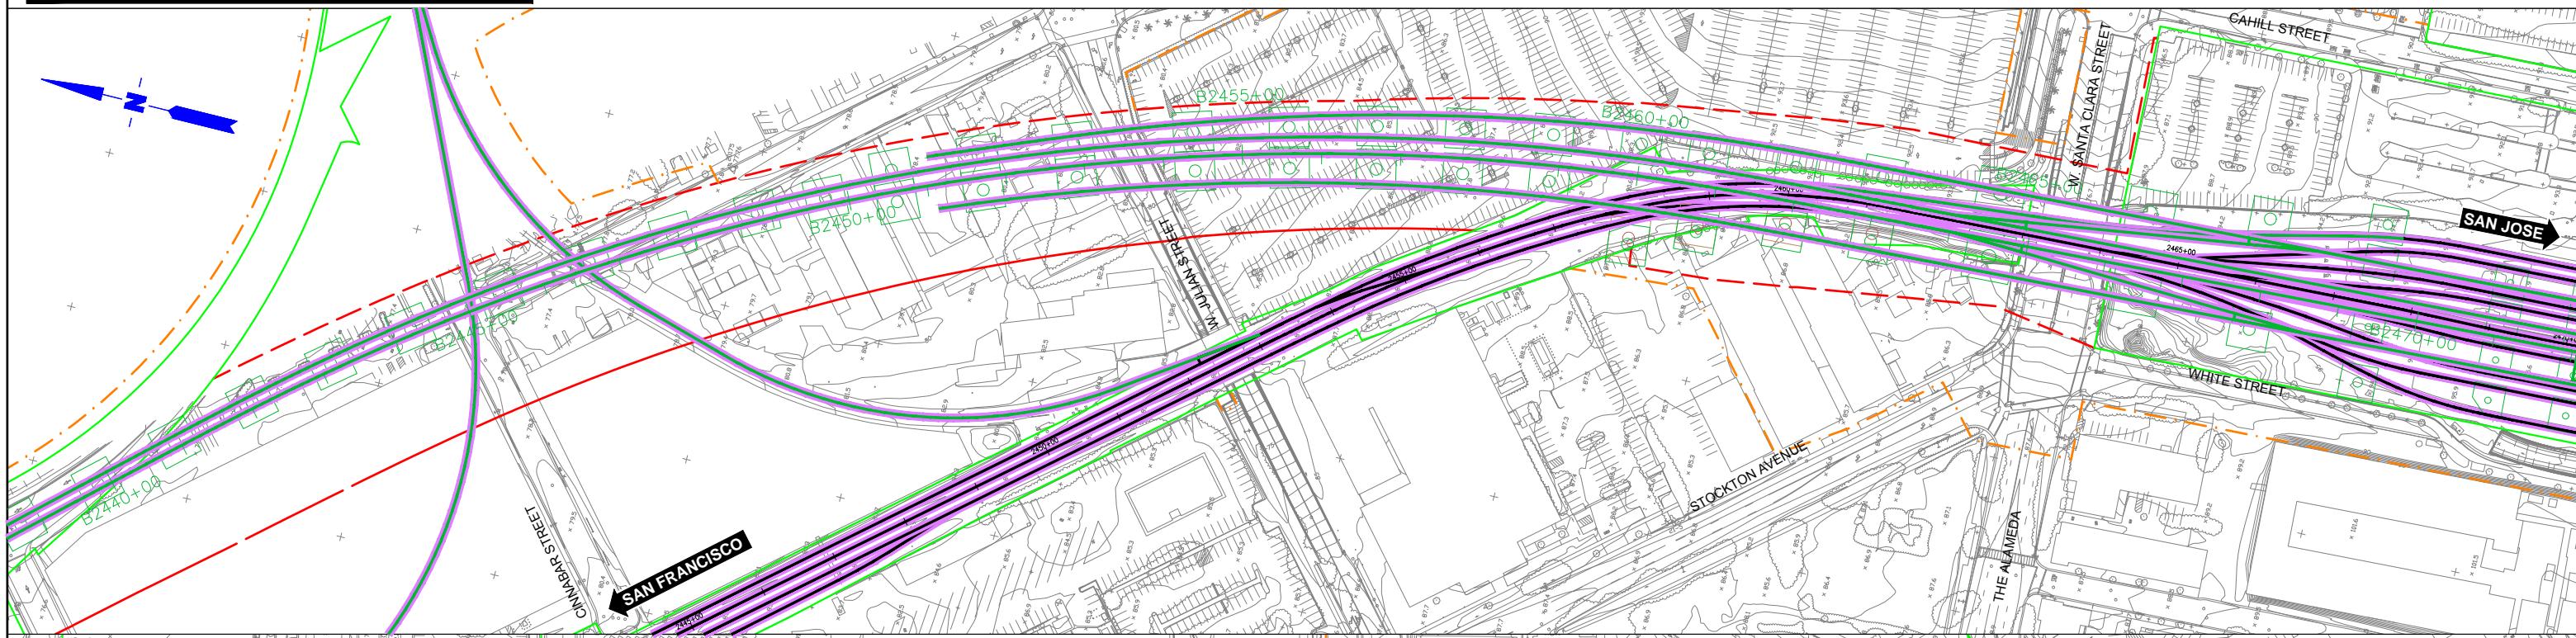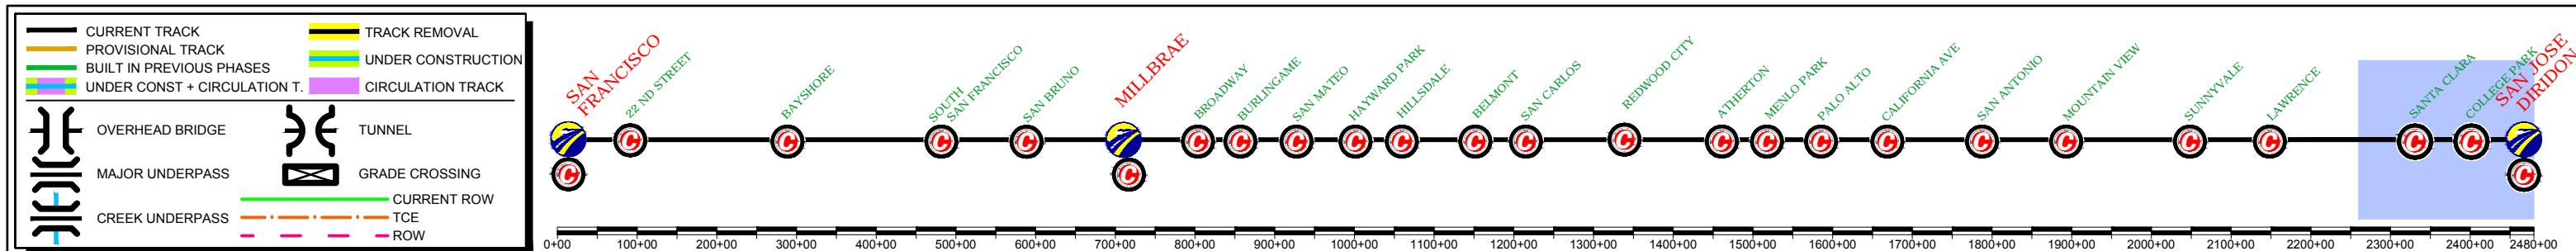

REV	DATE	BY
		SUB


SCRIPTION

	DESIGNED BY
	DRAWN BY
	CHECKED BY
	IN CHARGE
	DATE APRIL/2017

15% DRAFT
SUBMITTAL
FOR INTERNAL
USE ONLY

NOT FOR
CONSTRUCTION

The image contains two logos. The first logo, 'pointec', is in a bold, lowercase sans-serif font. The second logo, 'HNTB', is in a large, bold, blocky font where each letter is composed of several horizontal bars.


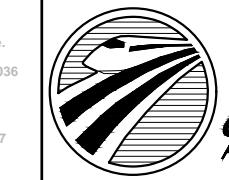


**CALIFORNIA
HIGH-SPEED RAIL AUTHORITY**



**CALIFORNIA HIGH-SPEED TRAIN PROJECT
SAN FRANCISCO TO SAN JOSE**

**SAN JOSE ALTERNATIVE B
CONSTRUCTION PHASES
PLAN
FINAL PHASE**

CONTRACT NO.
DRAWING NO.
SCALE
1" = 200'
SHEET NO.
4 OF 4

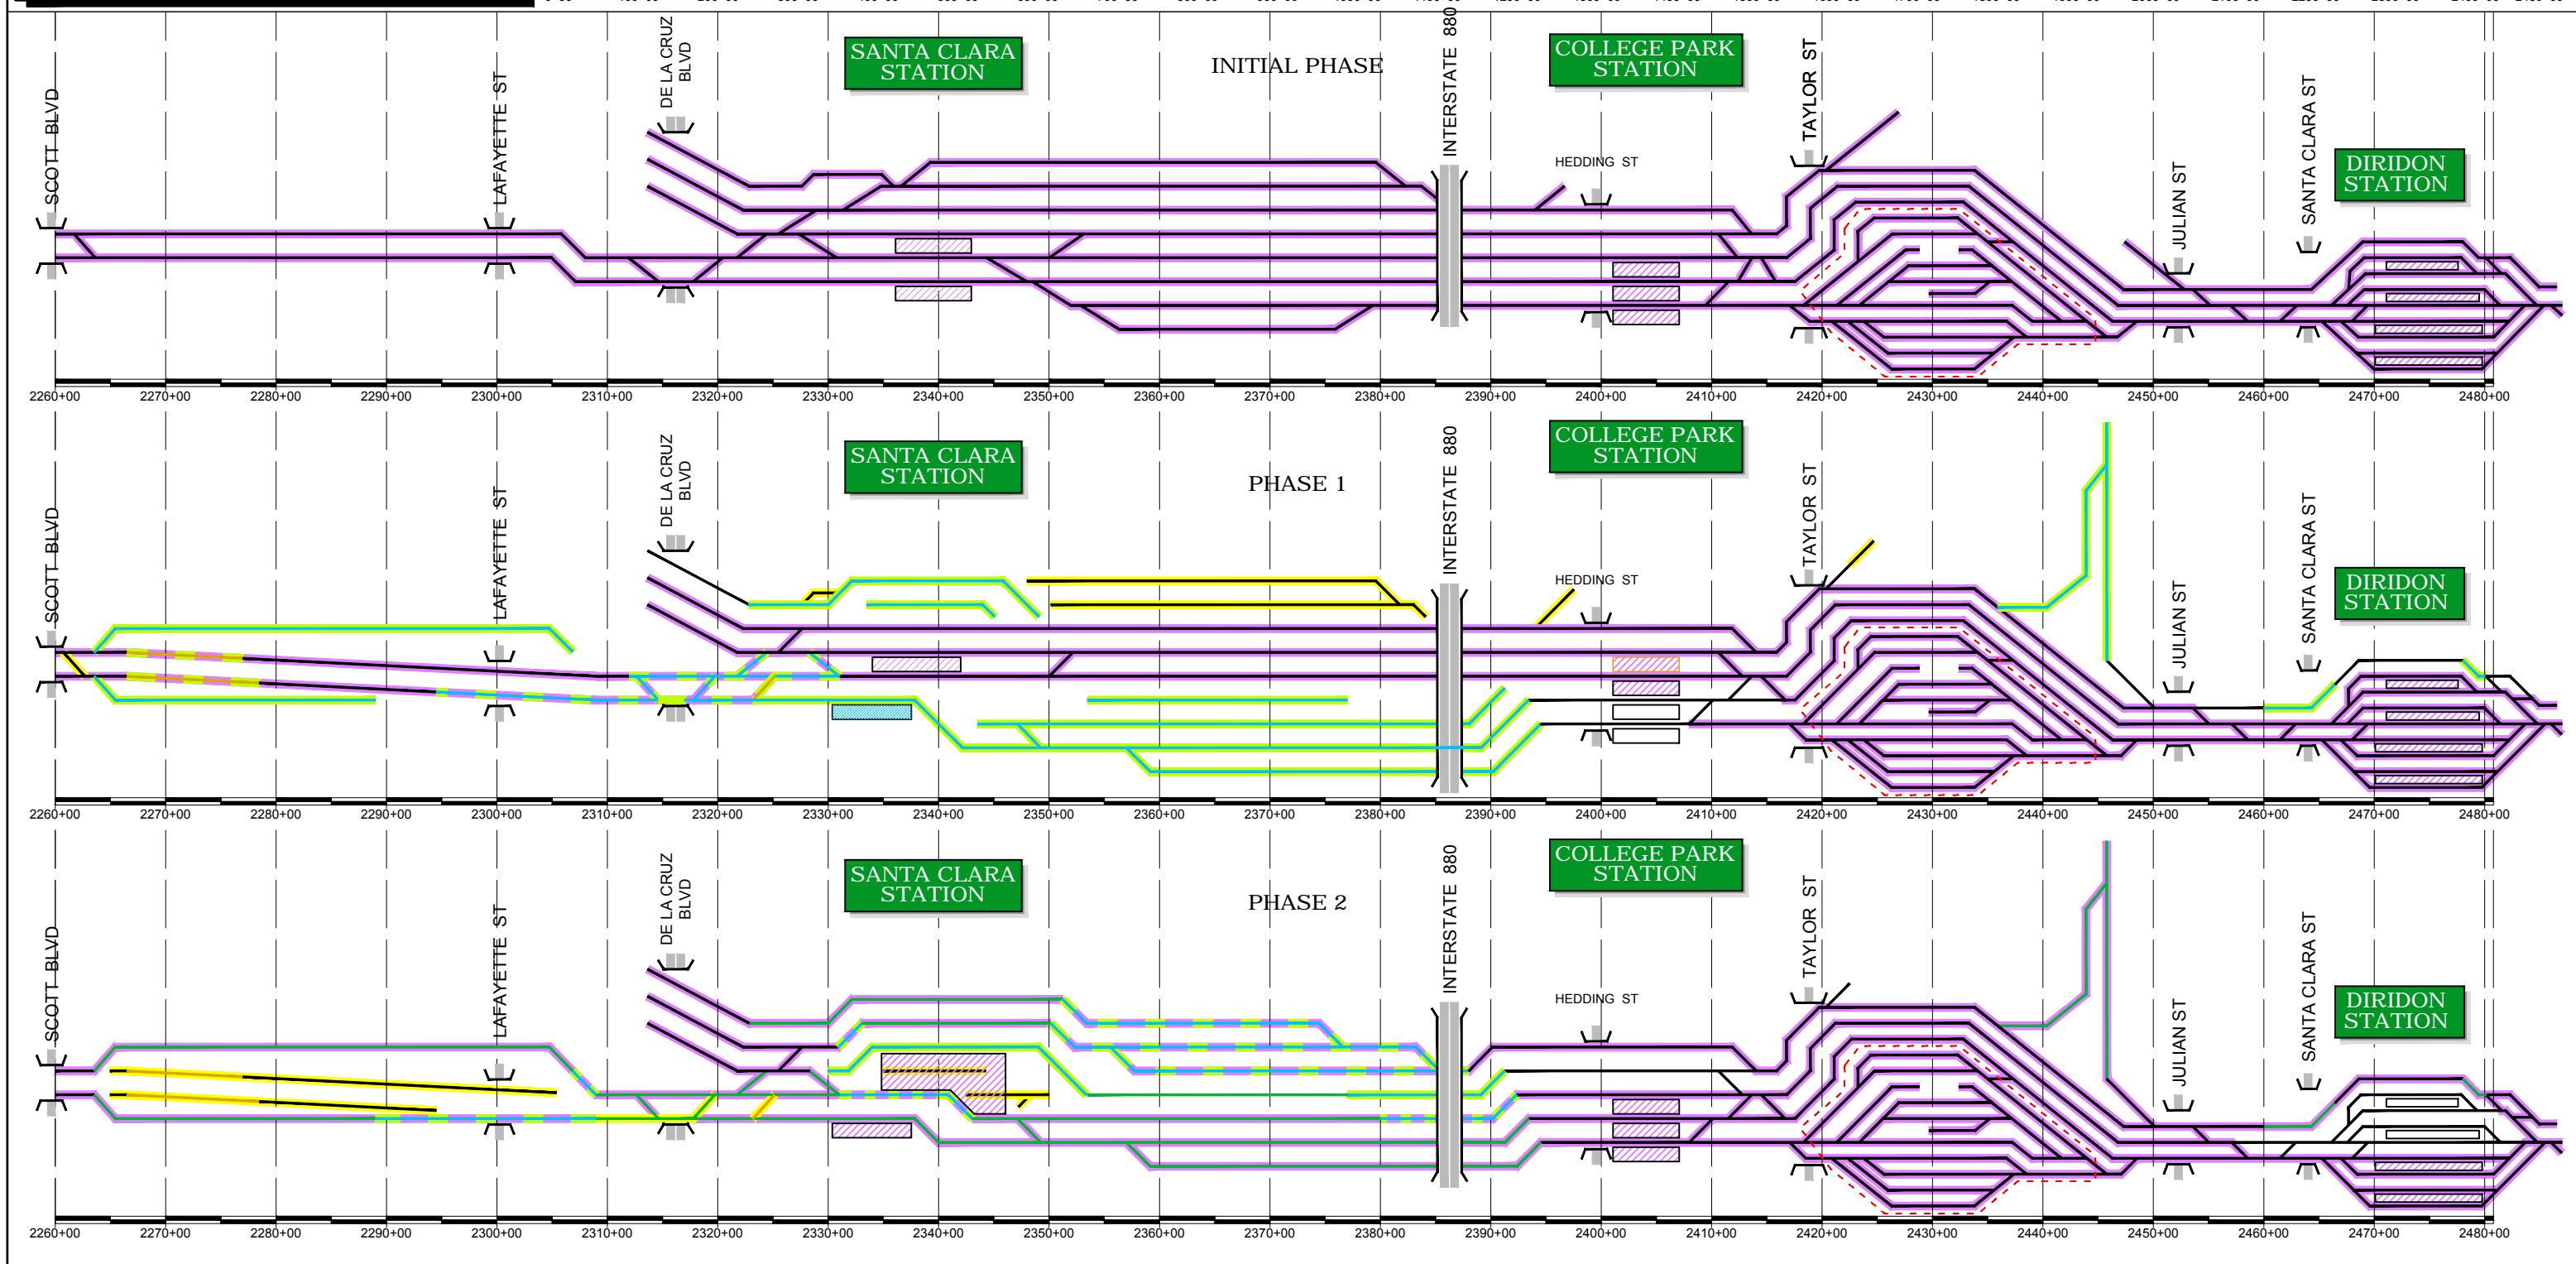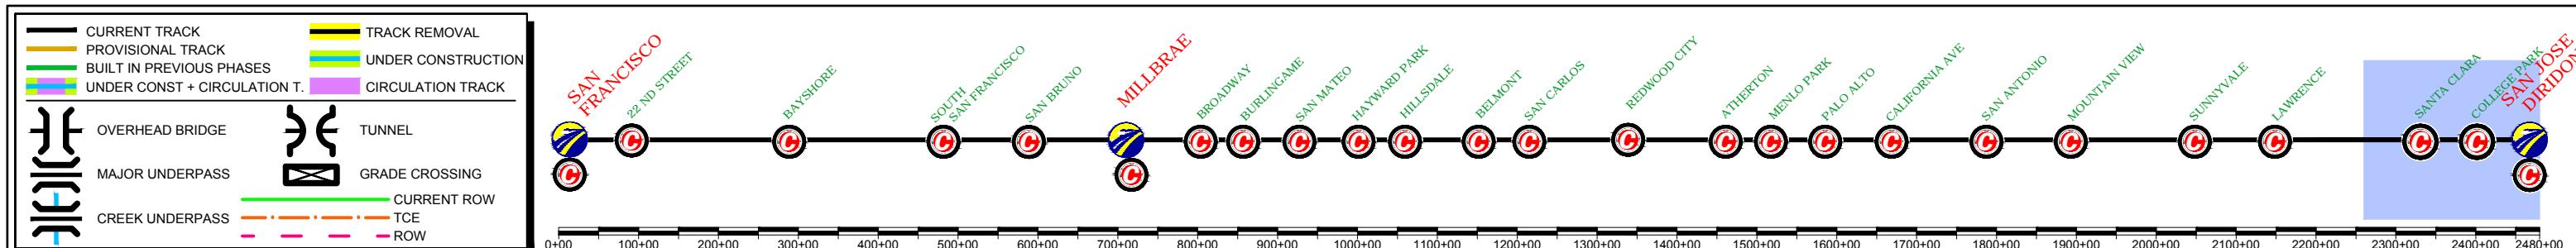

\$USER\$		DESIGNED BY		15% DRAFT SUBMITTAL FOR INTERNAL USE ONLY	12 Burgos Ave. 11th Floor Madrid, SP 28036		CALIFORNIA HIGH-SPEED RAIL AUTHORITY	CALIFORNIA HIGH-SPEED TRAIN PROJECT SAN FRANCISCO TO SAN JOSE SAN JOSE, ALTERNATIVE B CONSTRUCTION PHASES SCHEME	CONTRACT NO.
		DRAWN BY							DRAWING NO.
		CHECKED BY							SCALE
		IN CHARGE							NOT TO SCALE
REV	DATE	BY	SUB	APP	DESCRIPTION	DATE	APRIL/2017		1 OF 2

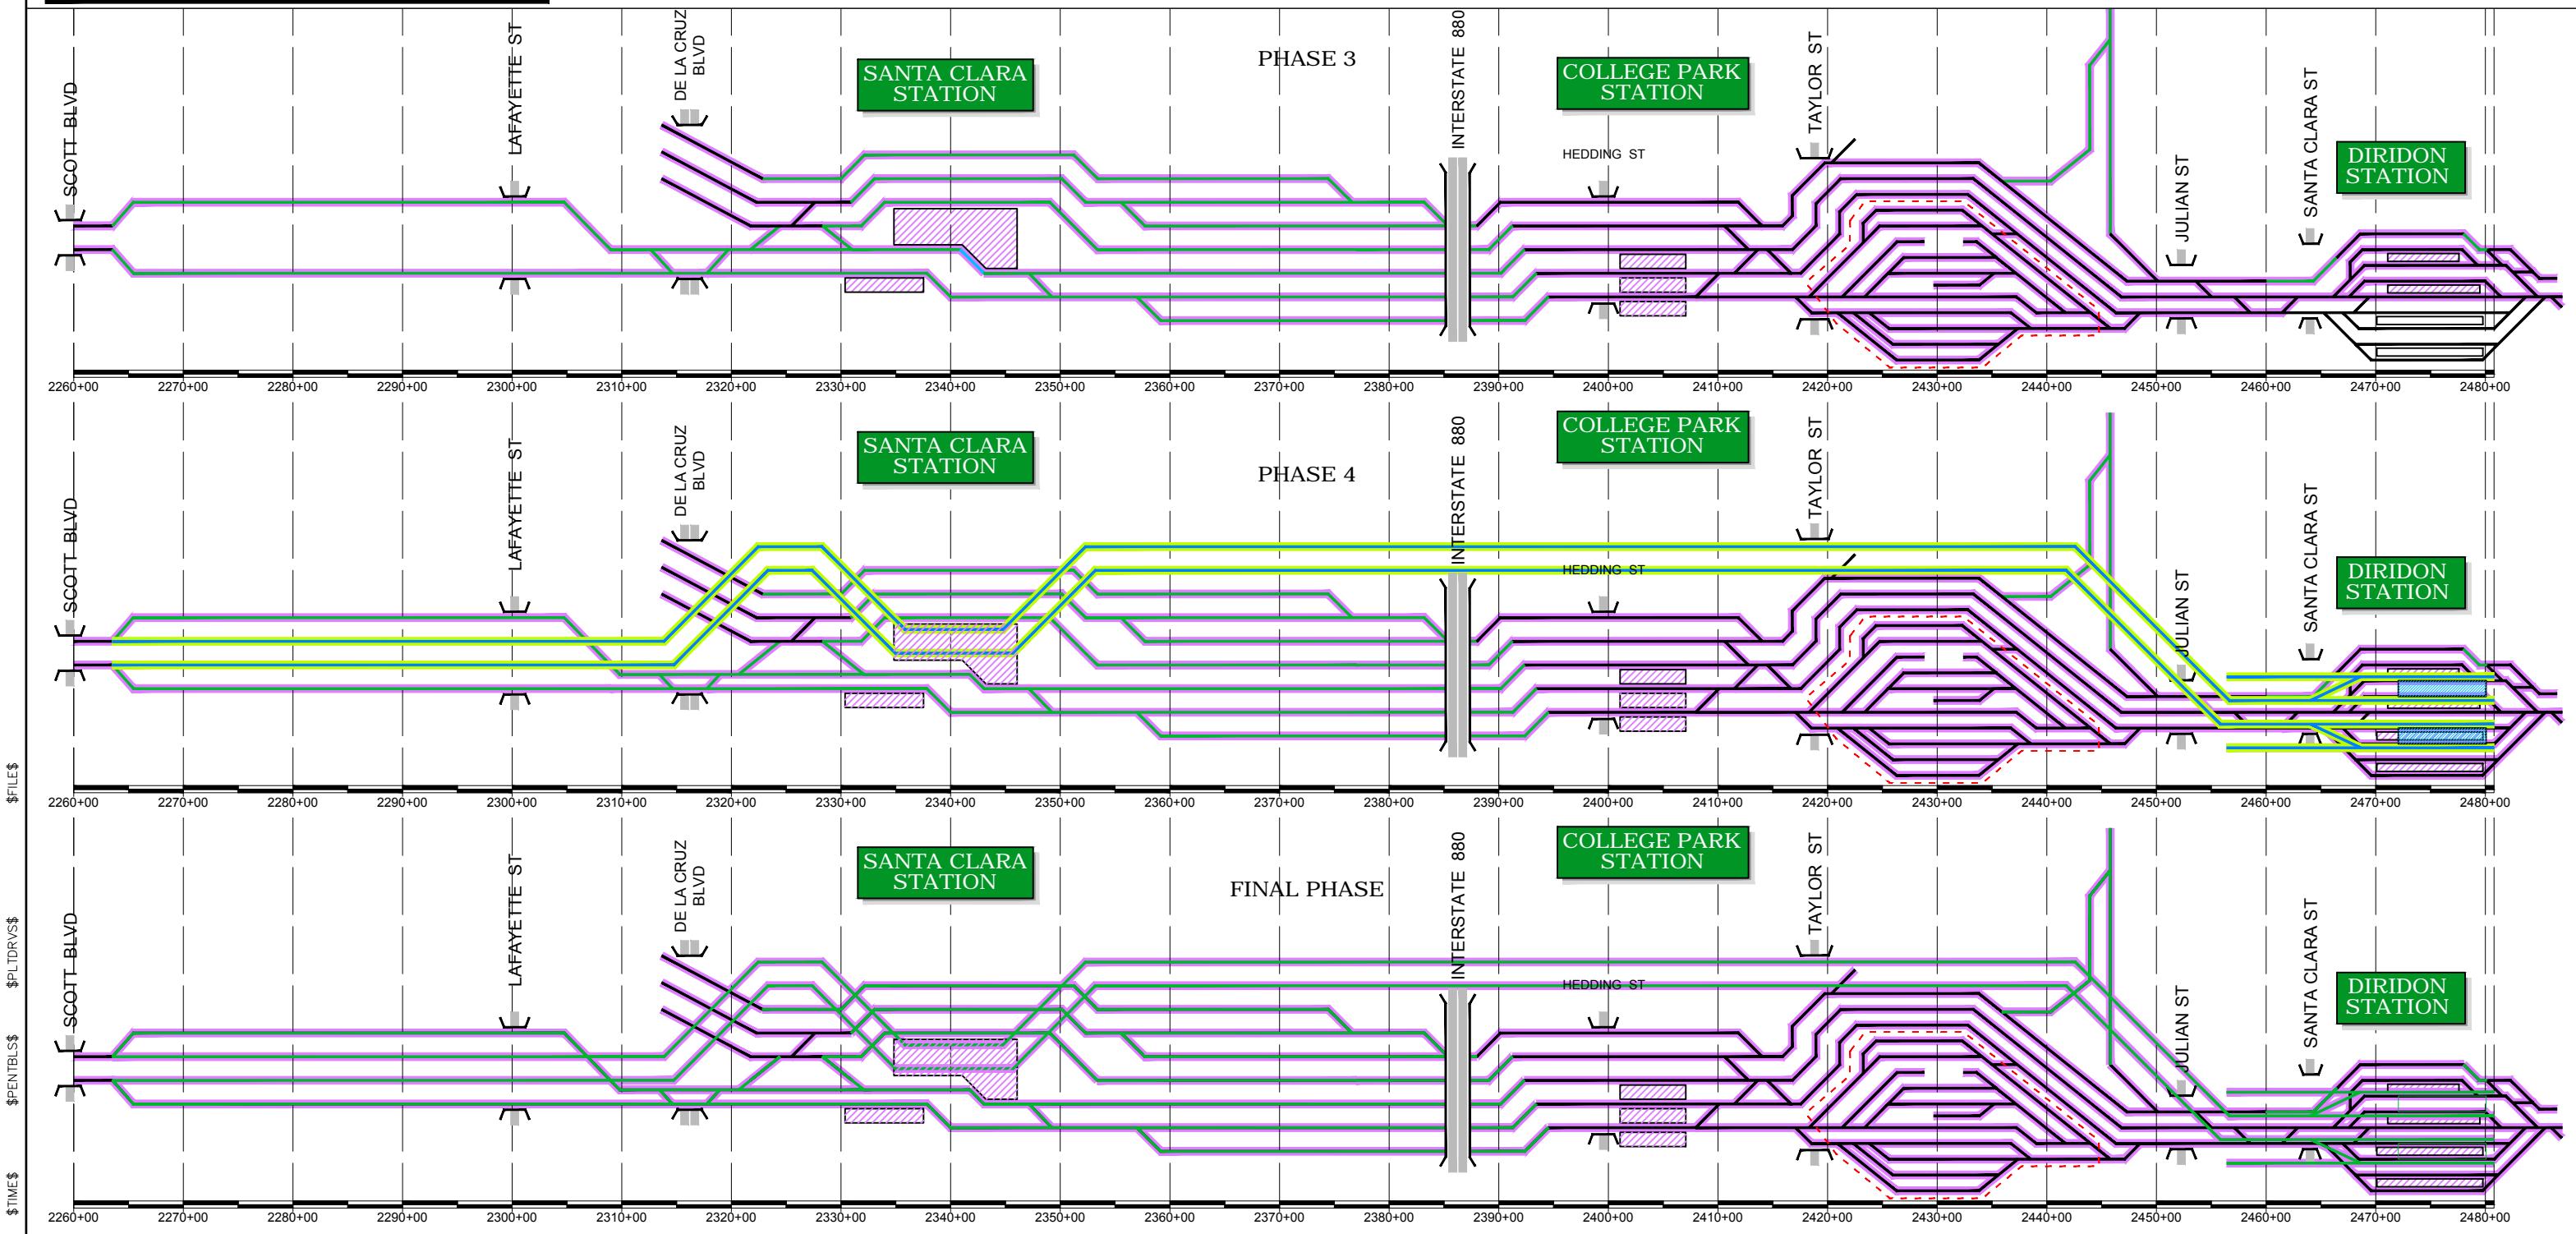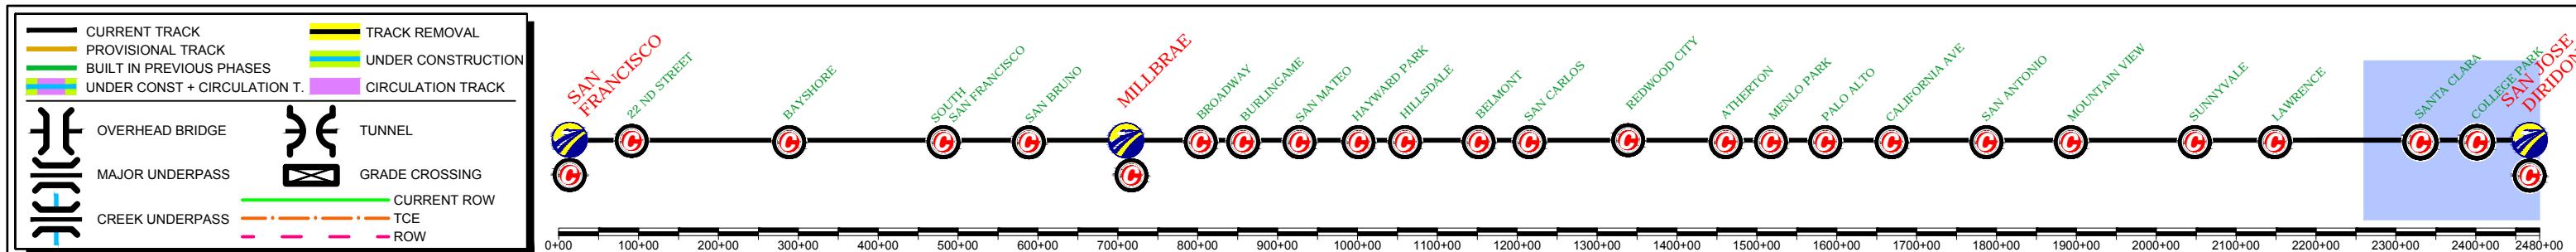


DESIGNED BY	15% DRAFT SUBMITTAL FOR INTERNAL USE ONLY	CALIFORNIA HIGH-SPEED TRAIN PROJECT SAN FRANCISCO TO SAN JOSE SAN JOSE, ALTERNATIVE B CONSTRUCTION PHASES SCHEME	CONTRACT NO.
DRAWN BY	NOT FOR CONSTRUCTION		DRAWING NO.
CHECKED BY			SCALE
IN CHARGE			NOT TO SCALE
DATE	APRIL/2017		SHEET NO.
REV	DATE	BY SUB APP	2 OF 2
		DESCRIPTION	

prointec
HNTB




12 Burgos Ave.
11th Floor
Madrid, SP 28036
1111 Broadway
9th Floor
Oakland, CA 94607




CALIFORNIA
HIGH-SPEED RAIL AUTHORITY

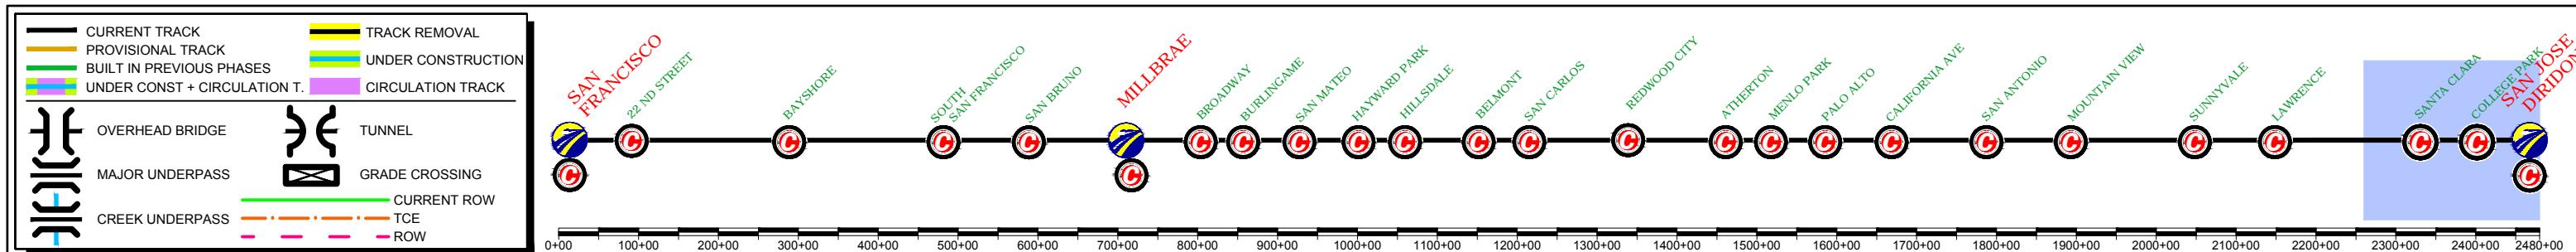








INITIAL PHASE

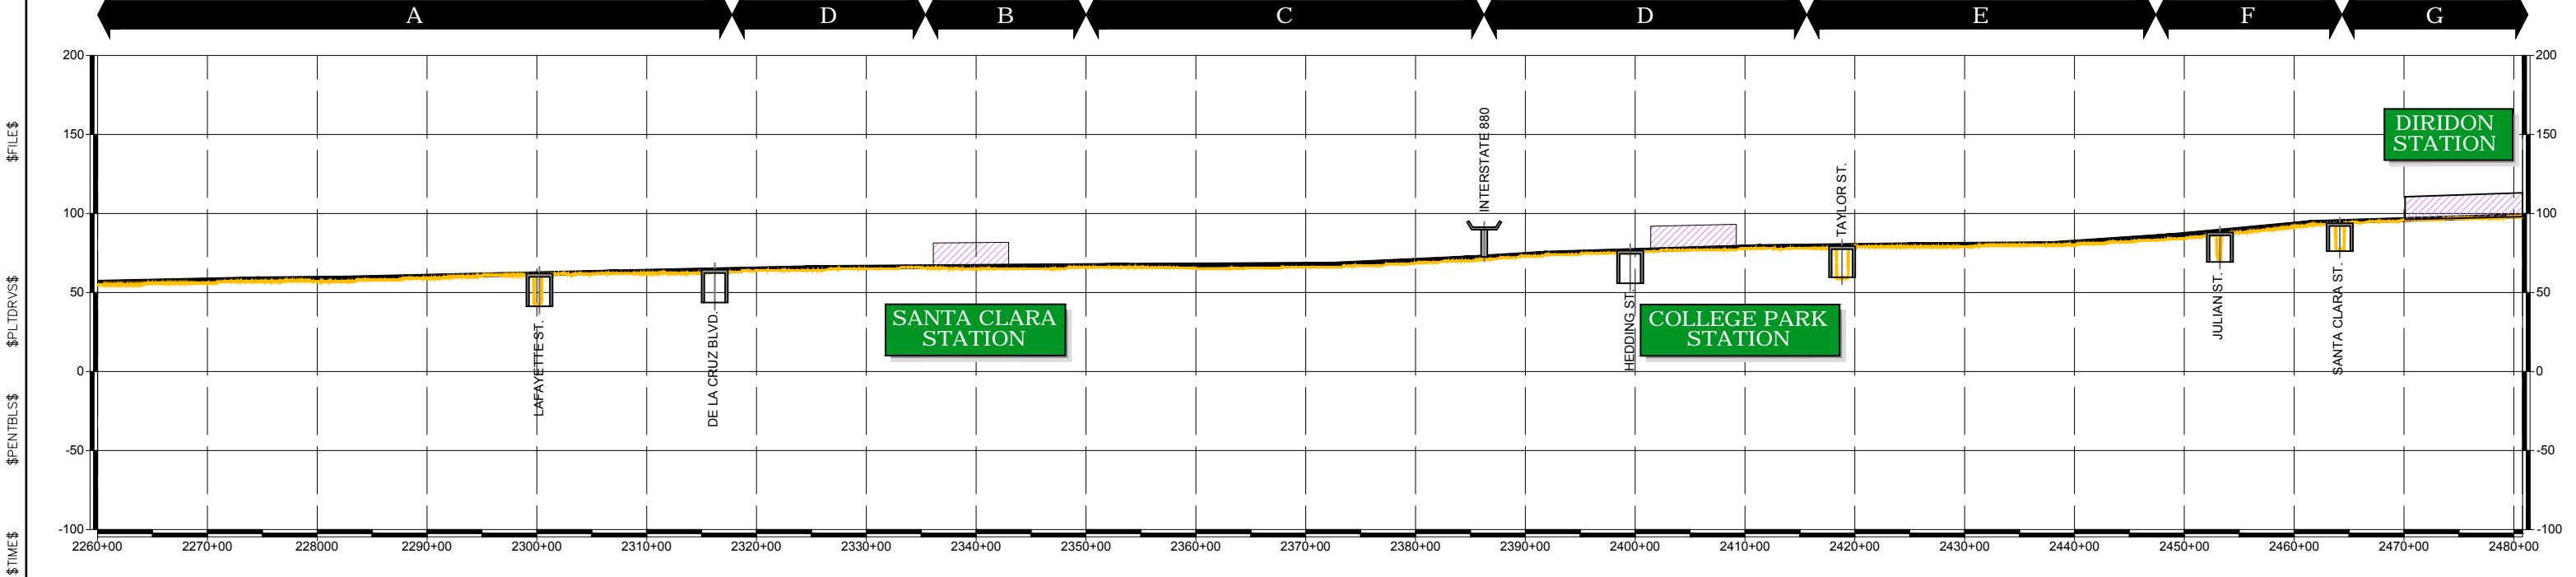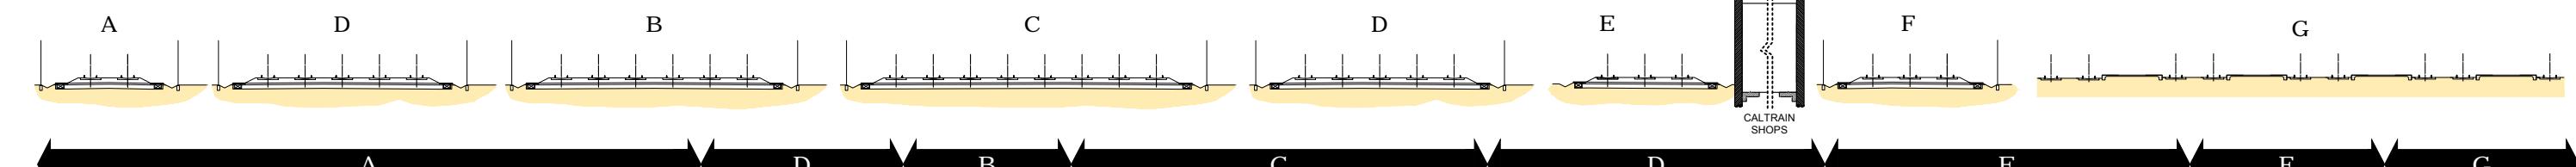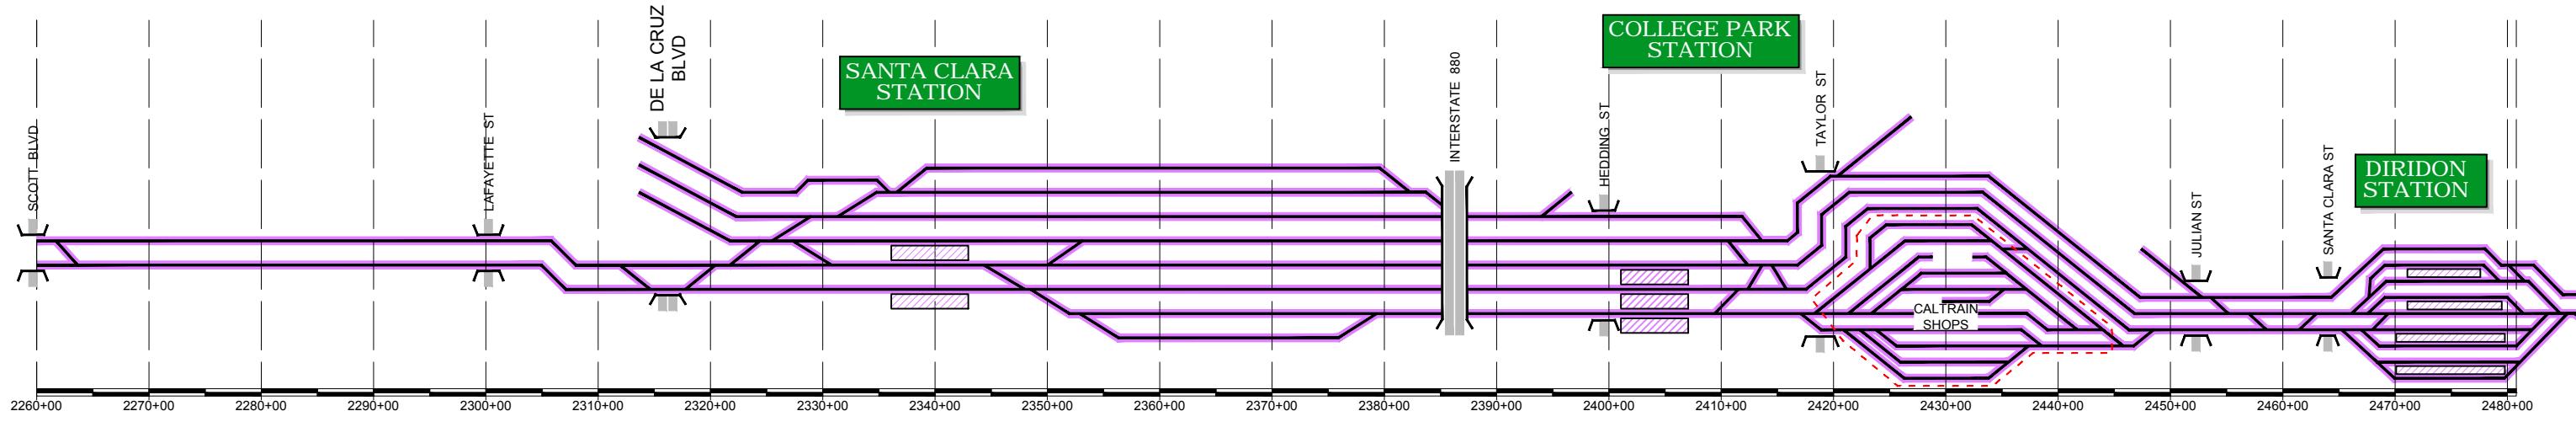





\$USER\$	\$DATE\$	DESIGNED BY	DRAWN BY	15% DRAFT SUBMITTAL FOR INTERNAL USE ONLY	HNTB	12 Burgos Ave. 11th Floor Madrid, SP 28036 1111 Broadway 9th Floor Oakland, CA 94607	CALIFORNIA HIGH-SPEED TRAIN PROJECT SAN FRANCISCO TO SAN JOSE SAN JOSE, ALTERNATIVE B CONSTRUCTION PHASES PLAN AND PROFILE SCHEME INITIAL PHASE	CONTRACT NO.
REV	DATE	BY	SUB	APP	DESCRIPTION	IN CHARGE	NOT FOR CONSTRUCTION	DRAWING NO.
	APRIL/2017							SCALE NOT TO SCALE SHEET NO. 1 OF 6

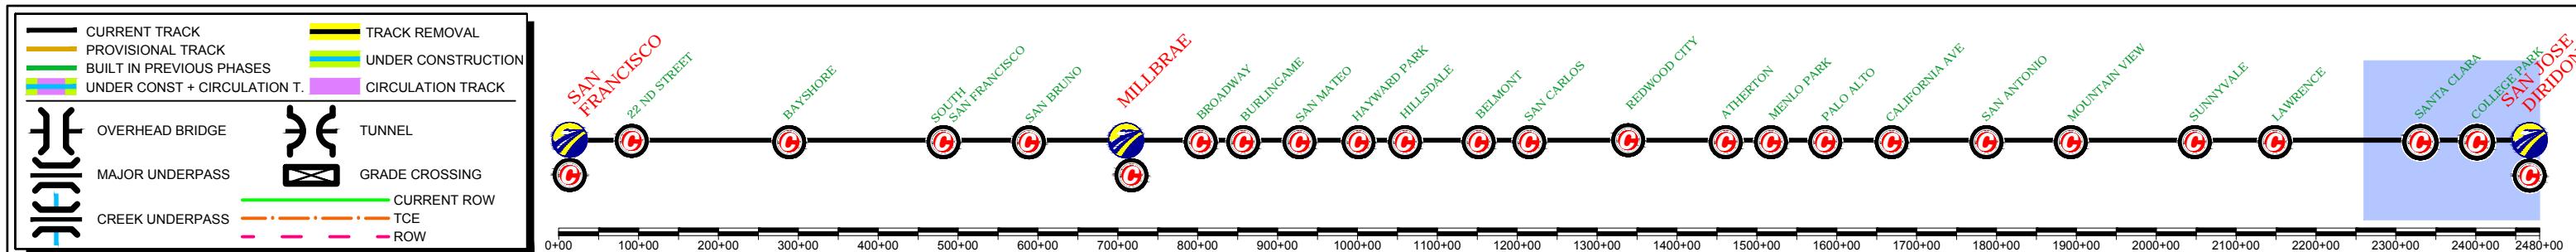


PHASE 1

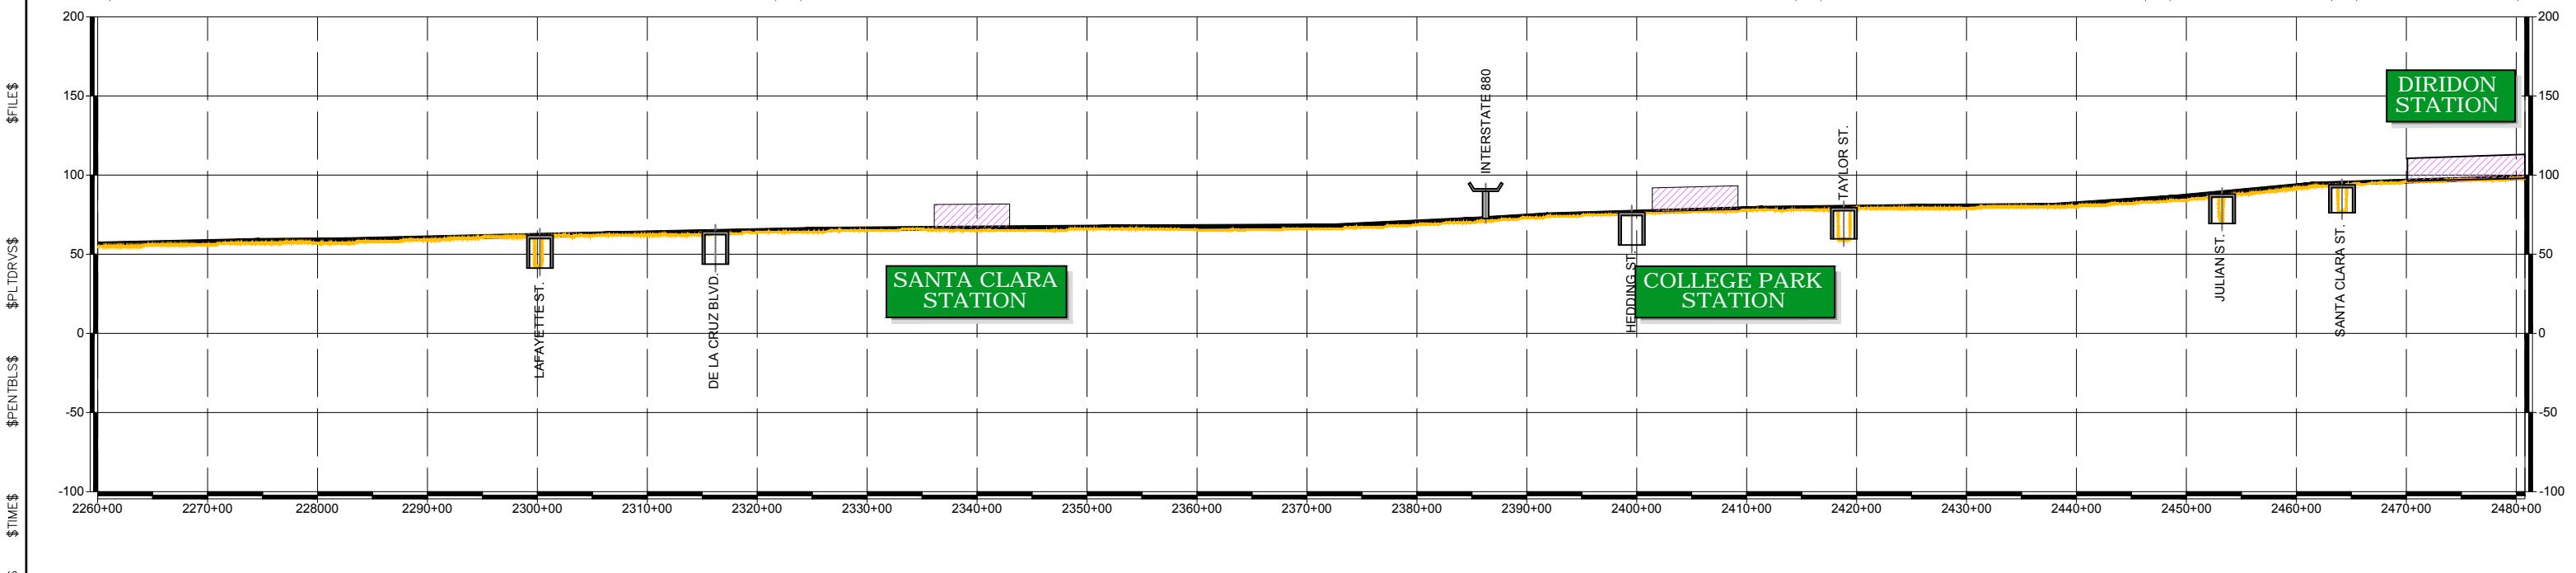    
 
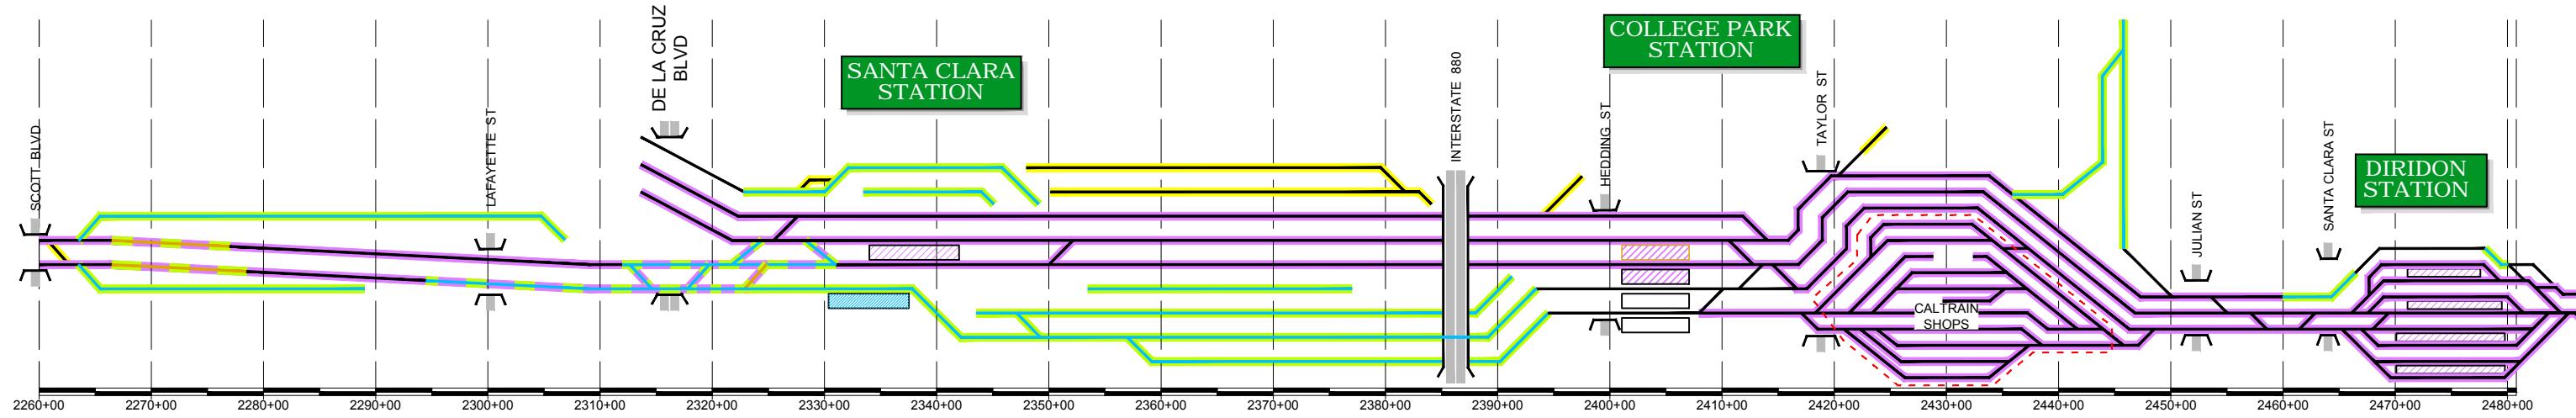



\$USER\$	\$DATE\$	DESIGNED BY	DRAWN BY	15% DRAFT SUBMITTAL FOR INTERNAL USE ONLY	HNTB	12 Burgos Ave. 11th Floor Madrid, SP 28036 1111 Broadway 9th Floor Oakland, CA 94607	CALIFORNIA HIGH-SPEED TRAIN PROJECT SAN FRANCISCO TO SAN JOSE SAN JOSE, ALTERNATIVE B CONSTRUCTION PHASES PLAN AND PROFILE SCHEME PHASE 1	CONTRACT NO.
\$REV\$	DATE	BY	SUB	APP	DESCRIPTION	IN CHARGE	NOT FOR CONSTRUCTION	DRAWING NO.
					APRIL/2017			SCALE NOT TO SCALE SHEET NO. 2 OF 6

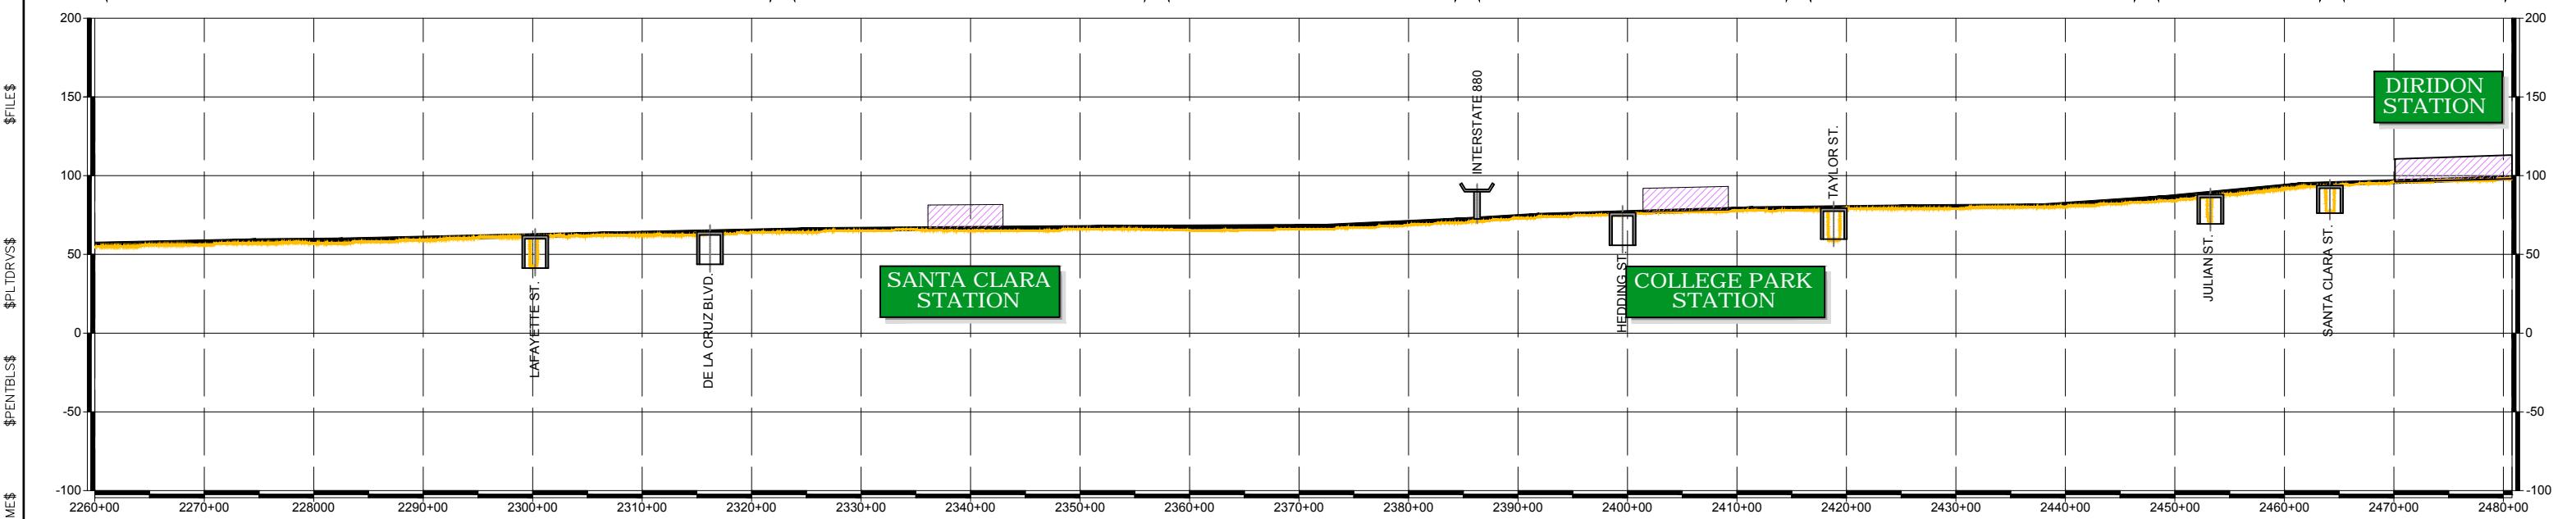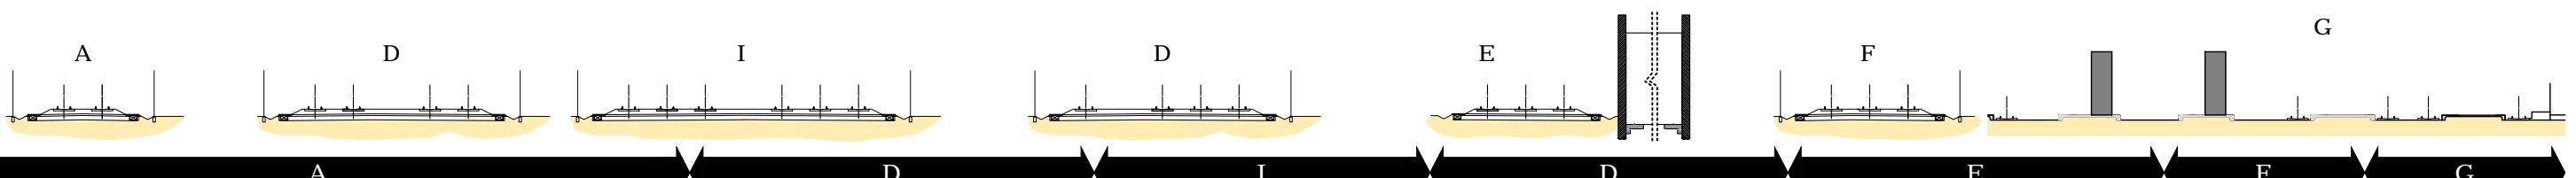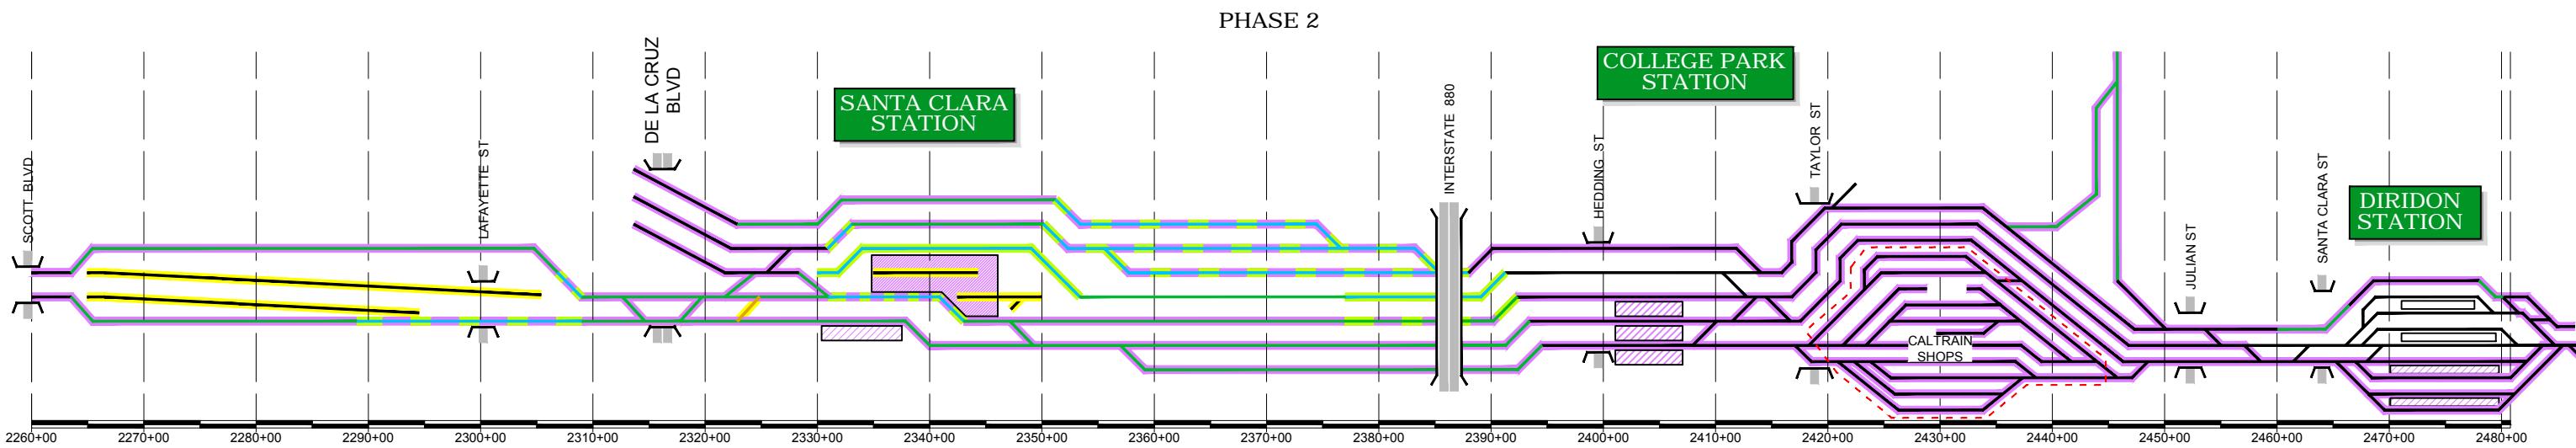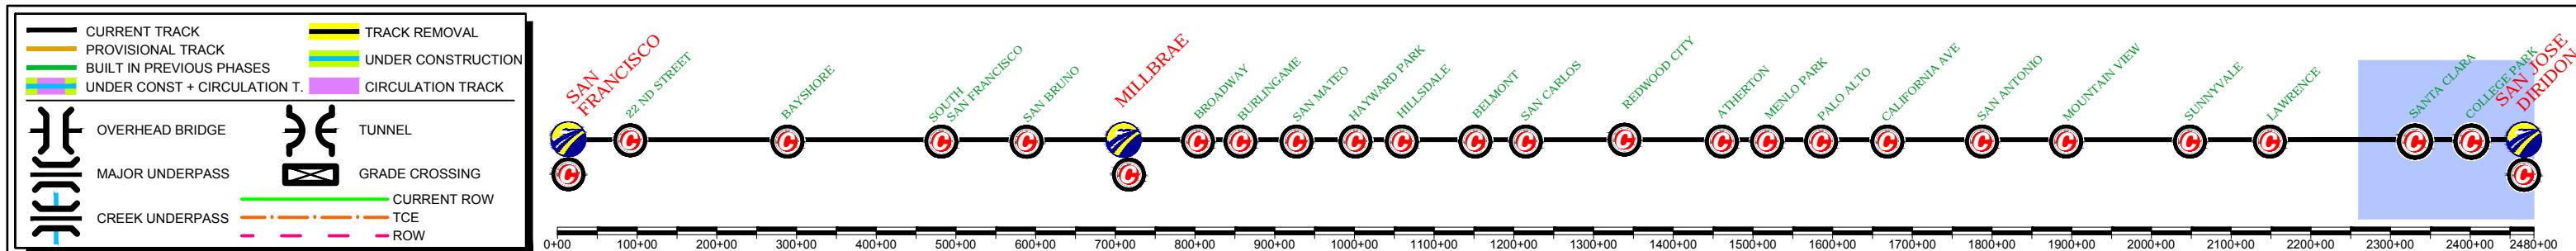


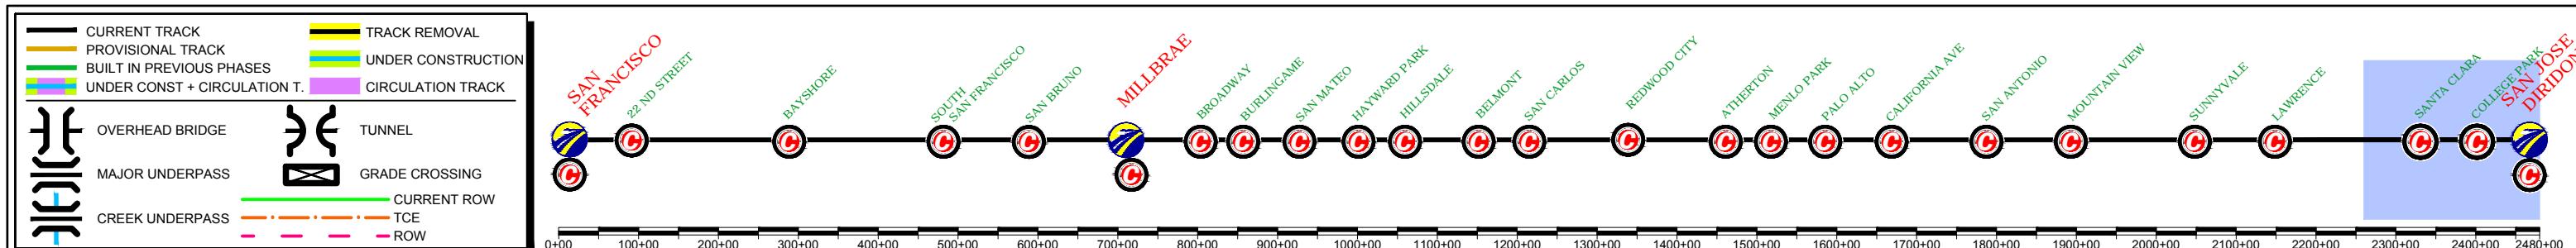


PHASE 3

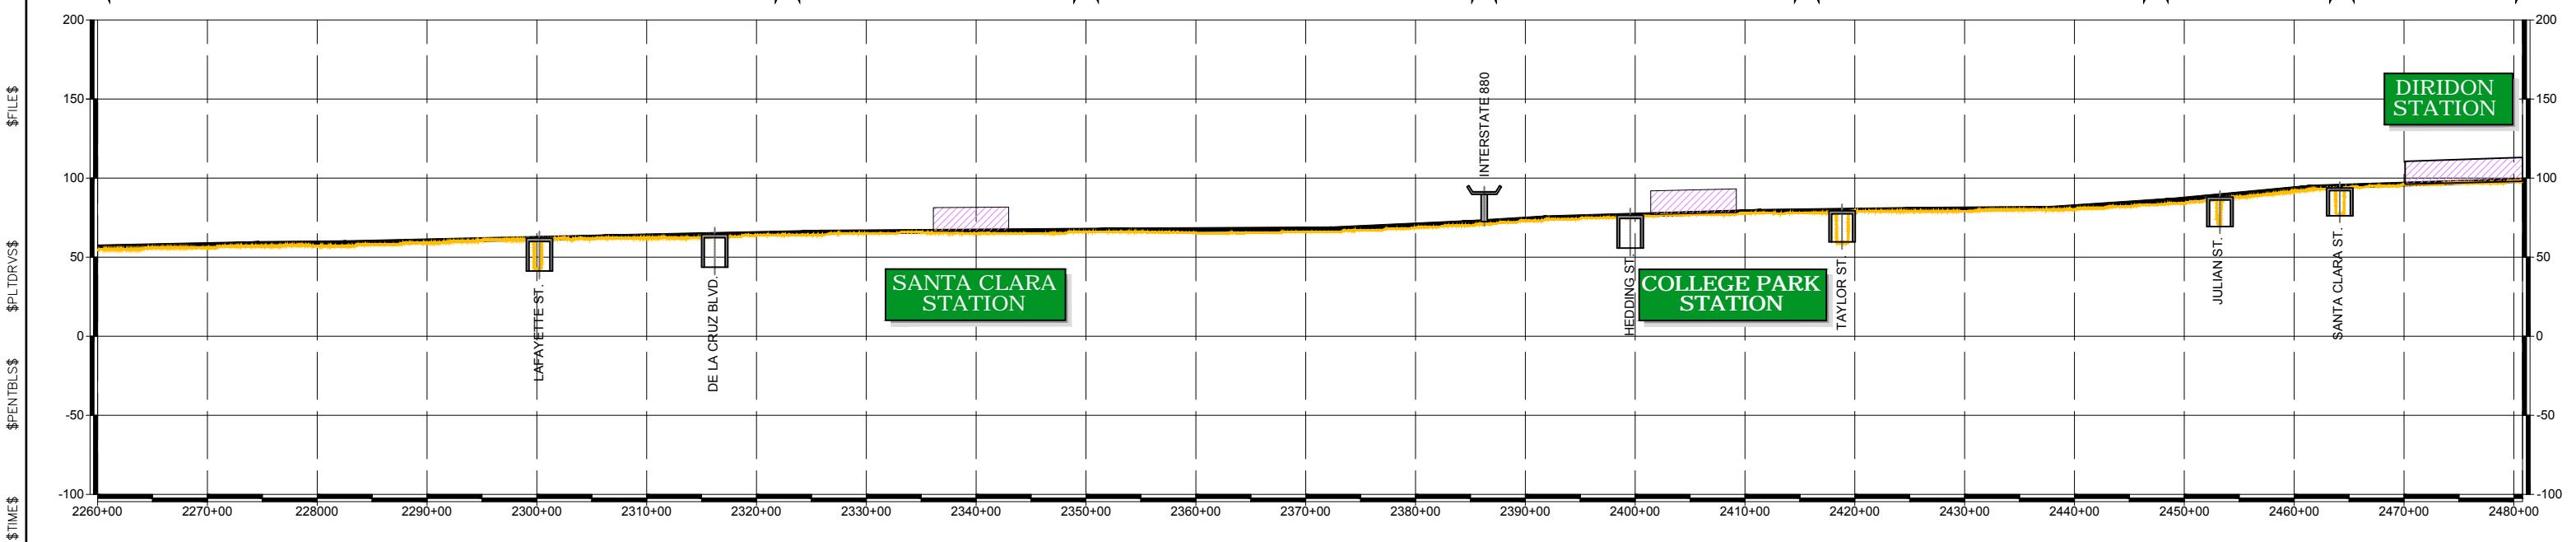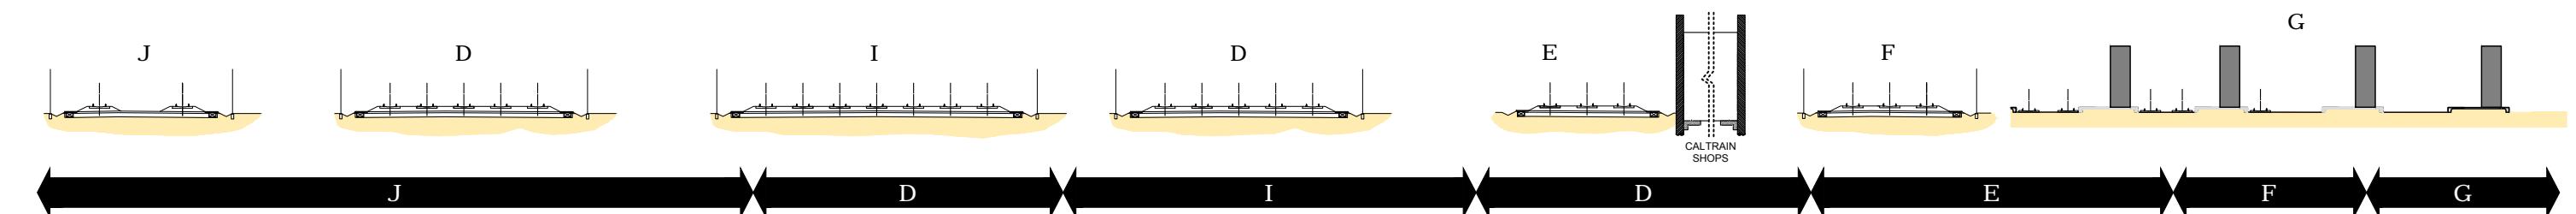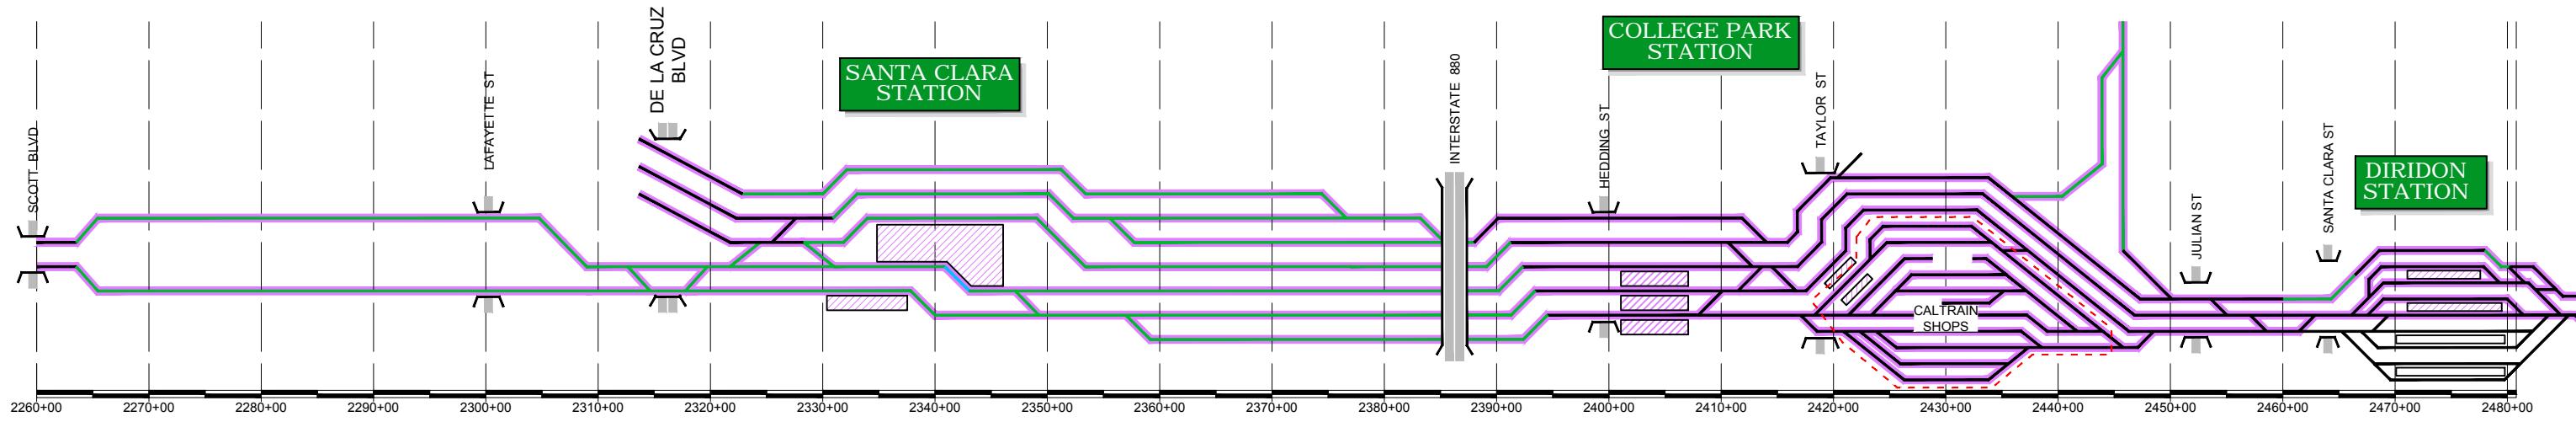


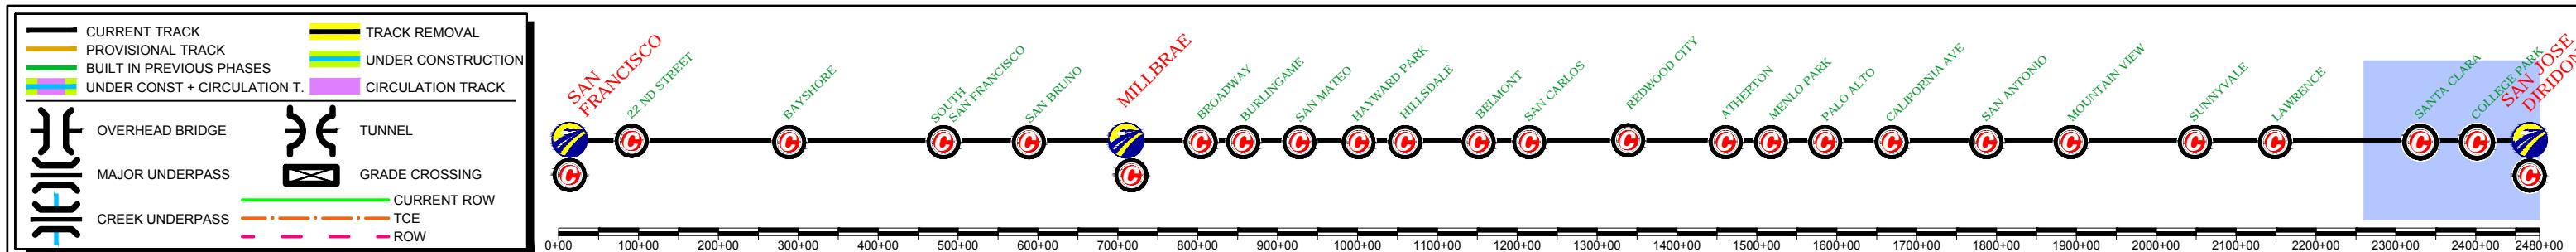




PHASE 4

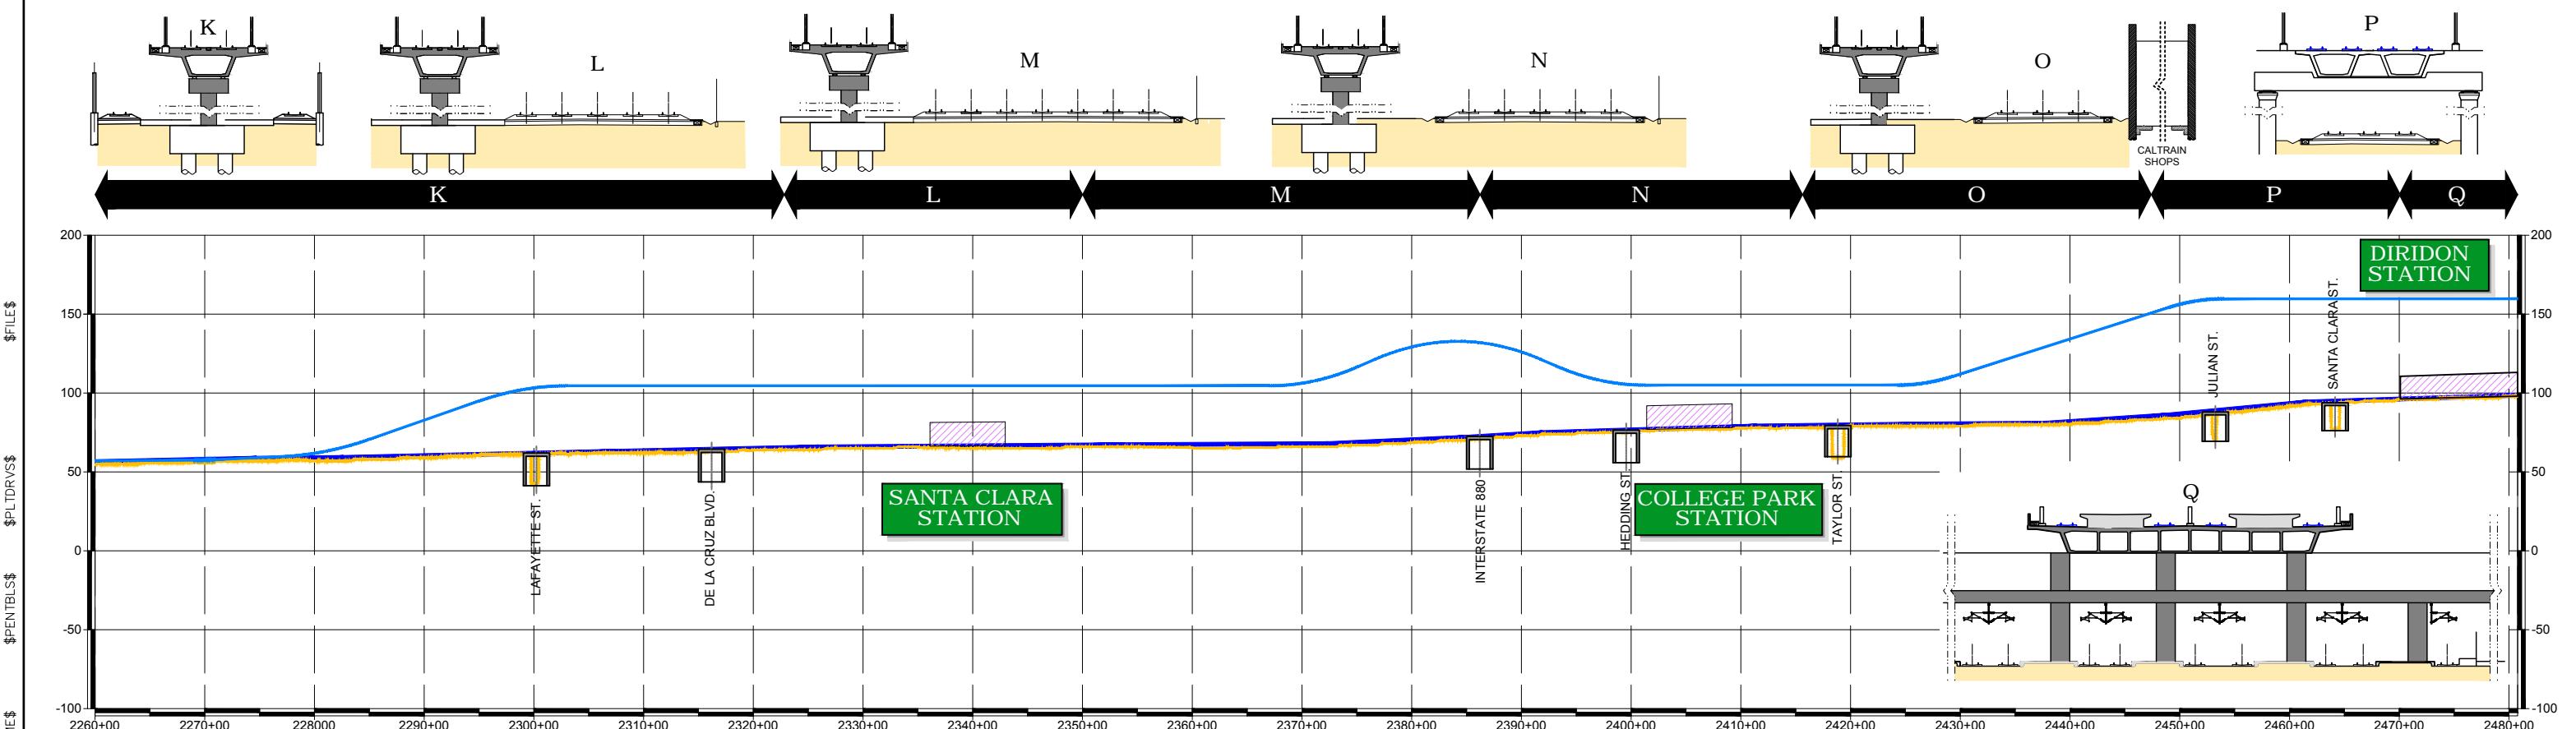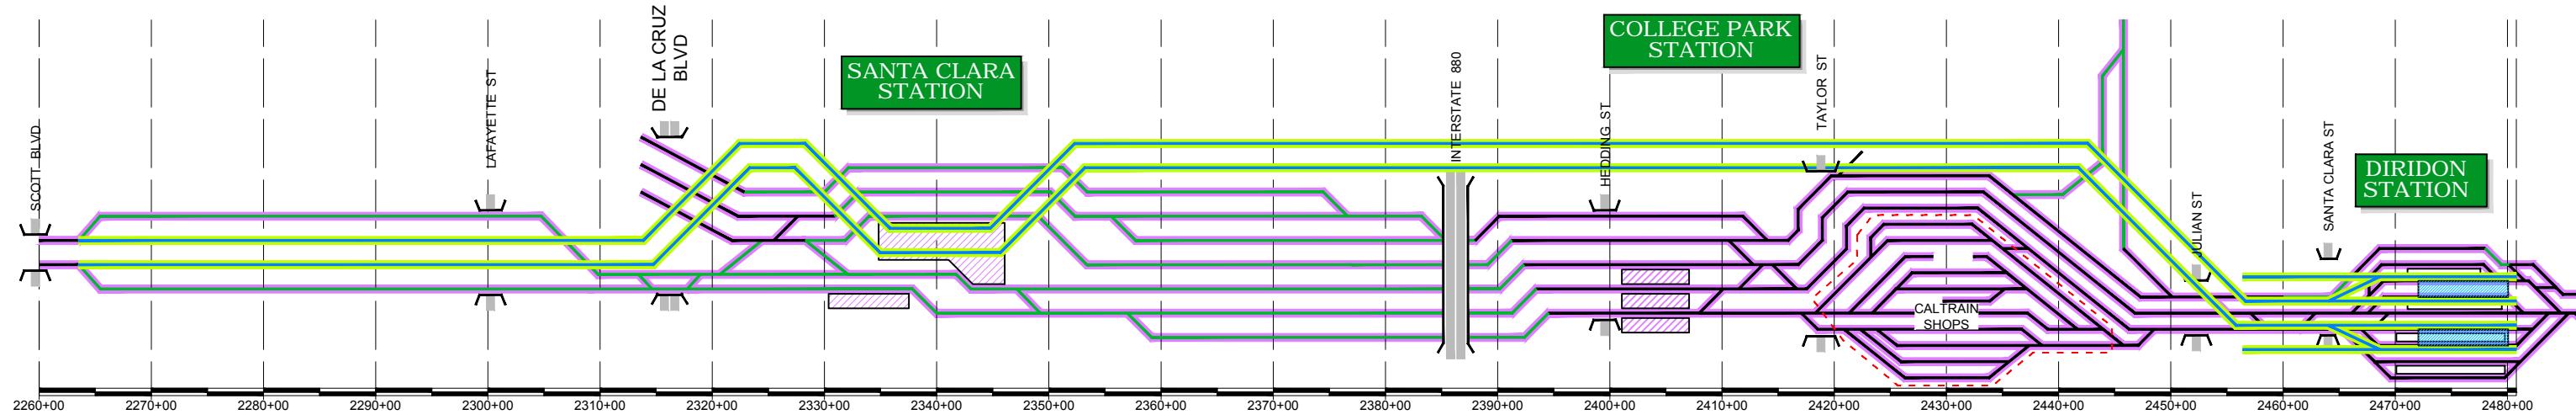

DESIGNED BY	15% DRAFT SUBMITTAL FOR INTERNAL USE ONLY	12 Burgos Ave. 11th Floor Madrid, SP 28036	CALIFORNIA HIGH-SPEED TRAIN PROJECT SAN FRANCISCO TO SAN JOSE SAN JOSE, ALTERNATIVE B CONSTRUCTION PHASES PLAN AND PROFILE SCHEME PHASE 4	CONTRACT NO.
DRAWN BY	NOT FOR CONSTRUCTION	1111 Broadway 9th Floor Oakland, CA 94607		DRAWING NO.
CHECKED BY				SCALE
IN CHARGE				NOT TO SCALE
DATE	APRIL/2017			SHEET NO.
REV	DATE	BY SUB APP	DESCRIPTION	5 OF 6

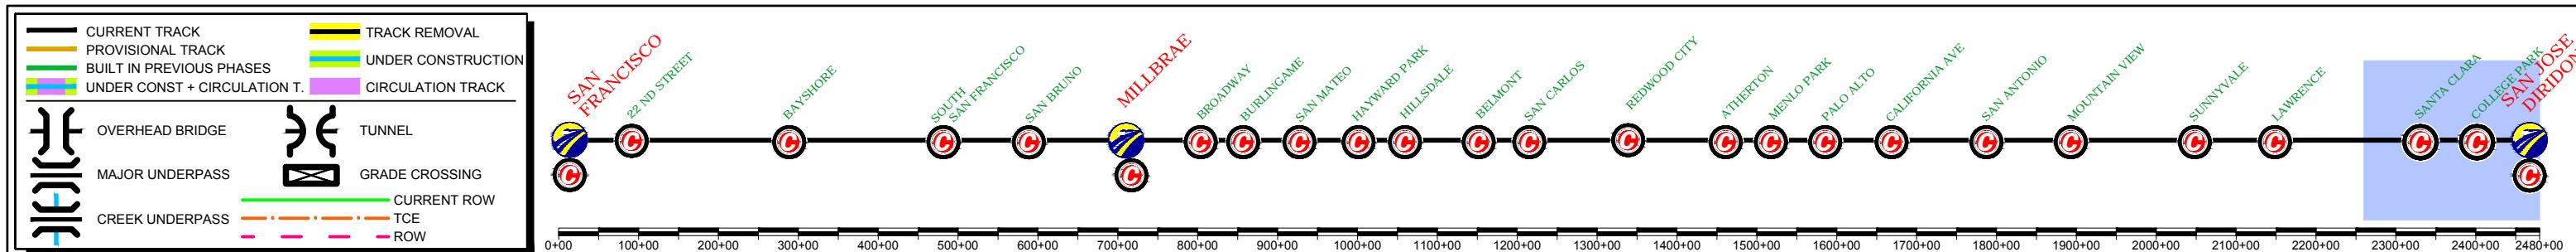

FINAL PHASE

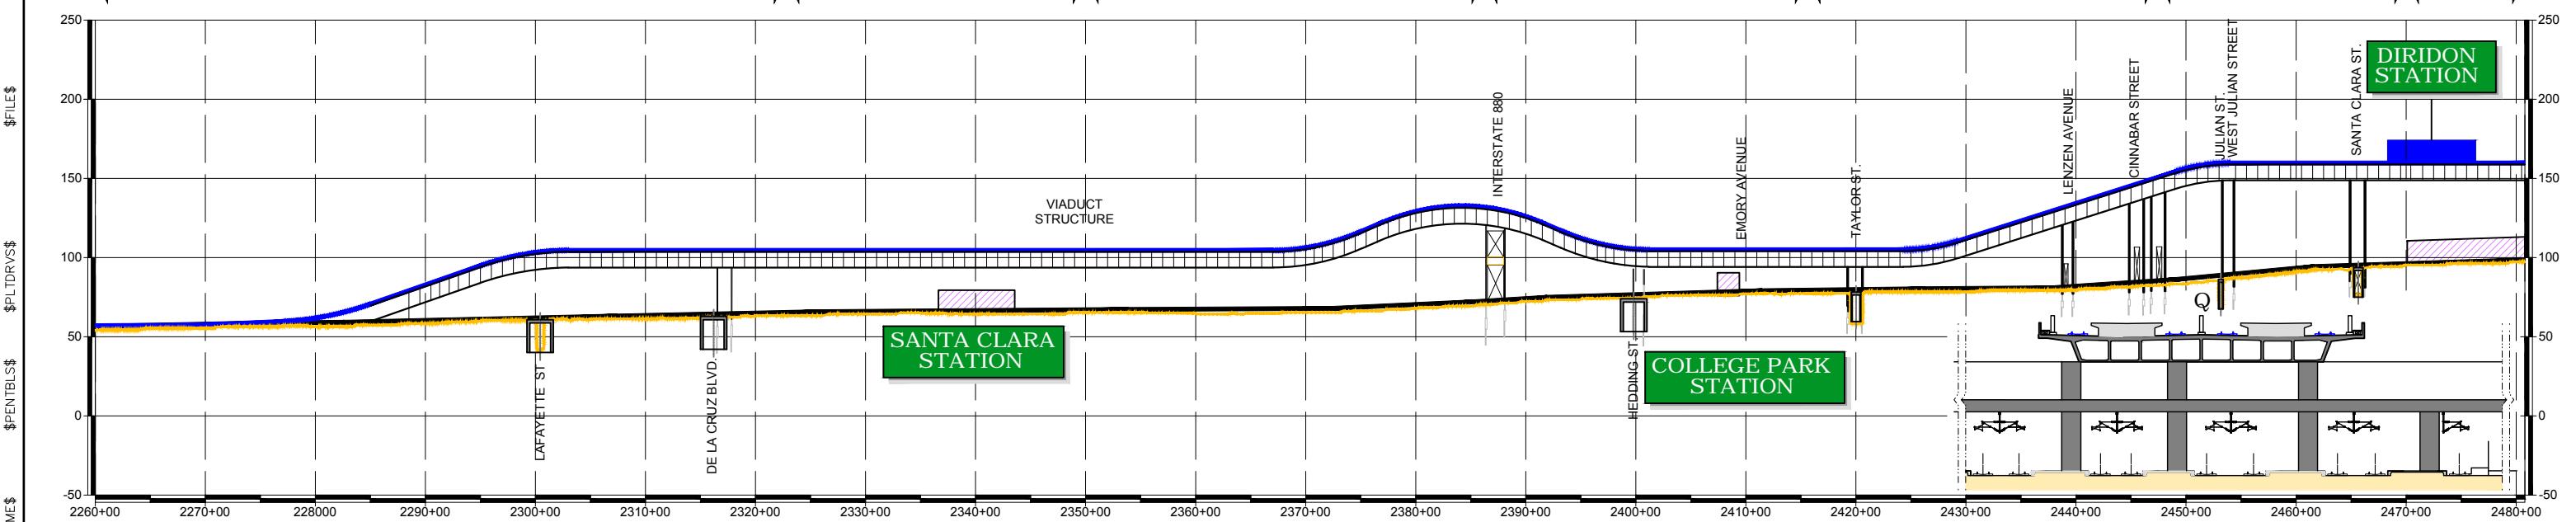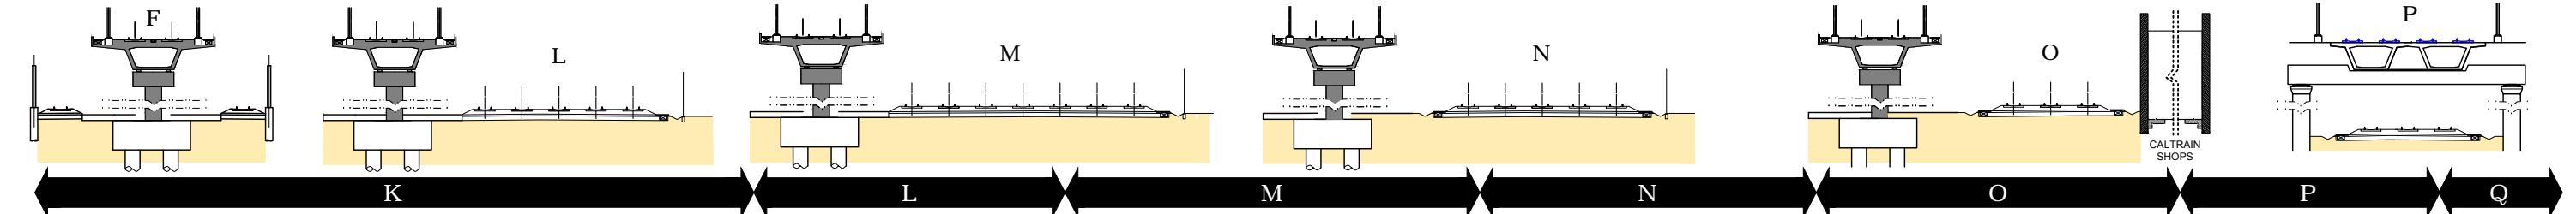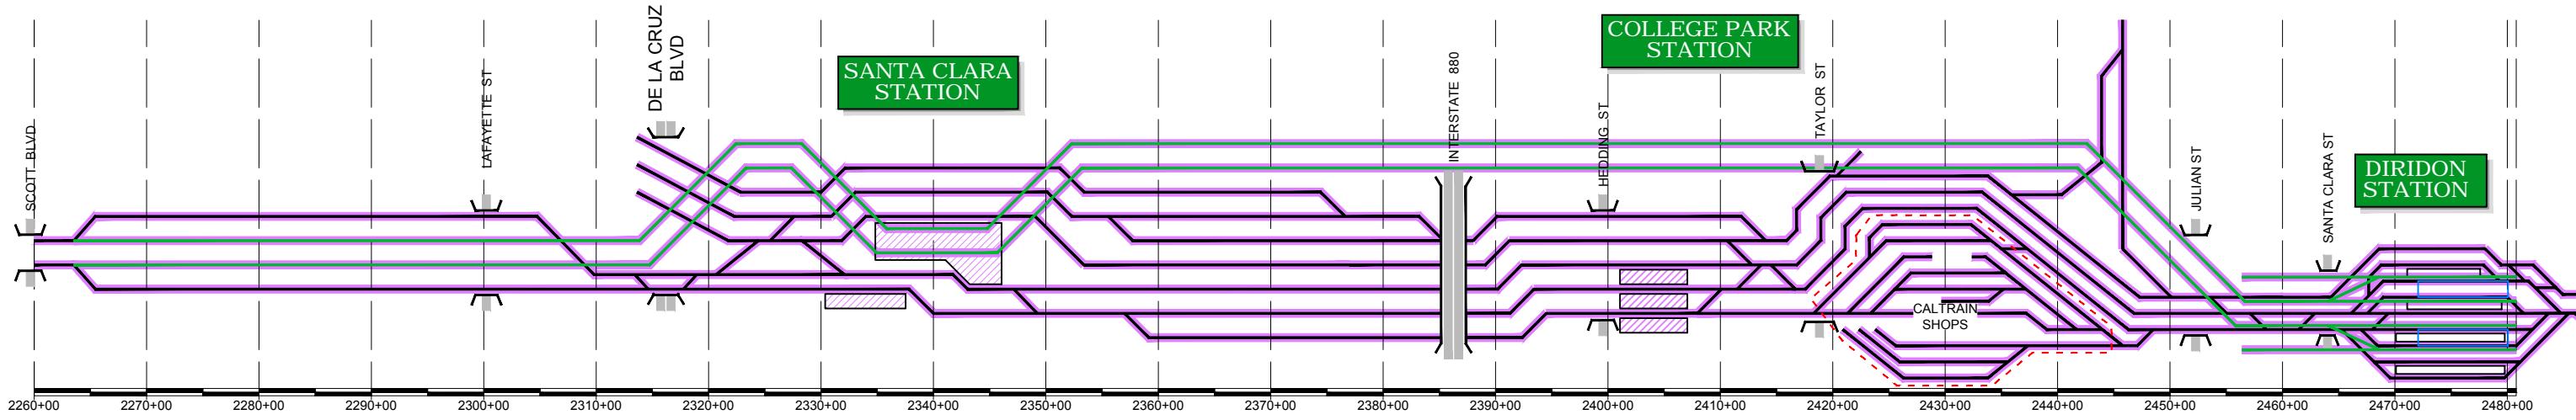

\$USER\$	\$DATE\$	DESIGNED BY	DRAWN BY	15% DRAFT SUBMITTAL FOR INTERNAL USE ONLY	CONTRACT NO.
\$USER\$	REV	DATE	BY	DRAWN BY	DRAWING NO.
\$USER\$	APP	SUB	IN CHARGE	NOT FOR CONSTRUCTION	SCALE
\$USER\$	DATE	APRIL/2017	1111 Broadway 9th Floor Oakland, CA 94607	12 Burgos Ave. 11th Floor Madrid, SP 28036	NOT TO SCALE
CALIFORNIA HIGH-SPEED TRAIN PROJECT SAN FRANCISCO TO SAN JOSE SAN JOSE, ALTERNATIVE B CONSTRUCTION PHASES PLAN AND PROFILE SCHEME FINAL PHASE					SHEET NO. 6 OF 6
DESCRIPTION					