


ENLARGED SITE PLAN

SCALE: 1" = 30'-0"



SITE PLAN LEGEND:

- INDICATES STORY POLE, SEE ELEVATIONS BELOW FOR HEIGHT
- H

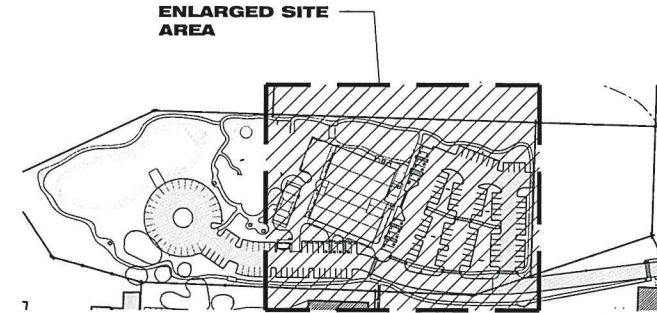


SITE KEY

N.T.S.




**BBQ/STORAGE BLDG.
EAST ELEVATION**

SCALE: 3/32"=1'-0"

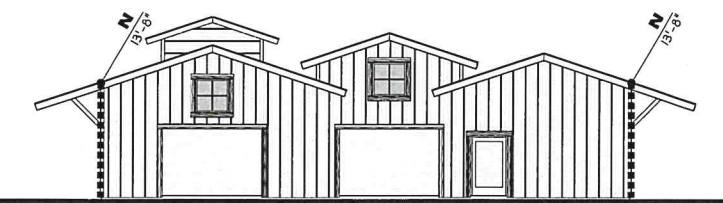


**BBQ/STORAGE BLDG.
WEST ELEVATION**

SCALE: 3/32"=1'-0"

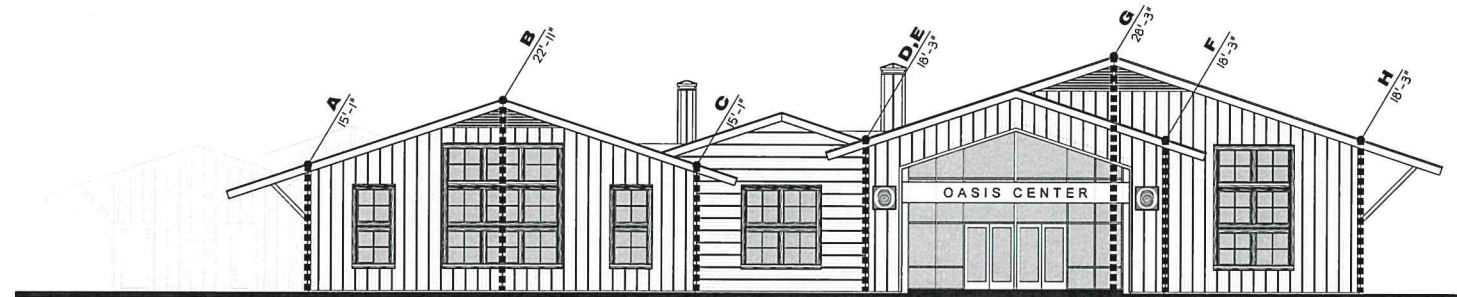

**OASIS CENTER
EAST ELEVATION**


SCALE: 3/32"=1'-0"

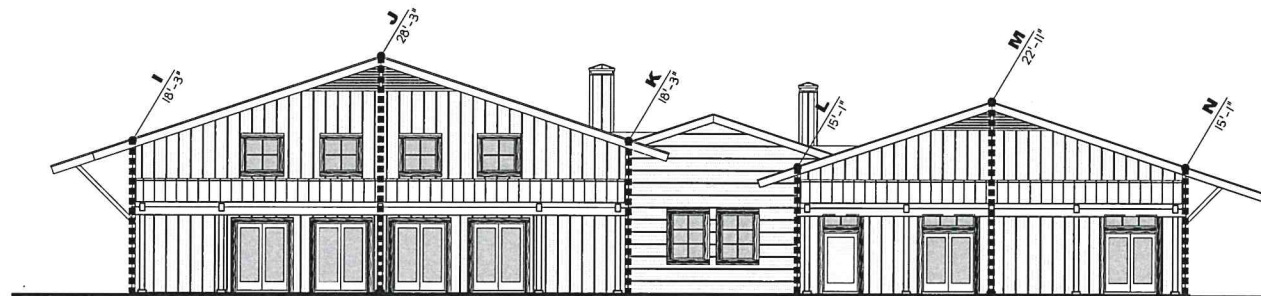

**OASIS CENTER
WEST ELEVATION**

SCALE: 3/32"=1'-0"

REVISIONS BY

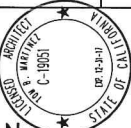

tom b. martinez
& associates
ARCHITECTURE INC.
2624 AIR PARK DRIVE
FOXCROFT, CA 95325
PHONE (805) 934-9337
FAX (805) 934-4916

M&A

THESE DRAWINGS ARE INSTRUMENTS OF SERVICE AND ARE THE PROPERTY OF TOM B. MARTINEZ & ASSOCIATES, INC. AND ARE TO BE USED ONLY FOR THE PROJECT AND SITE SPECIFICALLY IDENTIFIED HEREON. ANY REUSE, REPRODUCTION, OR TRANSMISSION OF THESE DRAWINGS WITHOUT THE WRITTEN PERMISSION OF TOM B. MARTINEZ & ASSOCIATES, INC. IS STRICTLY PROHIBITED. THE USER SHALL BE RESPONSIBLE FOR OBTAINING ALL NECESSARY PERMITS AND APPROVALS FROM ALL APPLICABLE AGENCIES AND AUTHORITIES. THE USER SHALL BE RESPONSIBLE FOR ANY AND ALL DAMAGES, INCLUDING REASONABLE ATTORNEY'S FEES, ARISING FROM ANY SUCH REUSE, REPRODUCTION, OR TRANSMISSION.

SHEET TITLE :
**STORY POLE
SITE PLAN/ELEV.**

Project for:
OASIS SENIOR CENTER
To be located at:
FOXKNOOD LANE AND CLARK AVENUE
ORCUTT, CALIF. 93455

JOB NO : 17101
DRAWN BY : TWS
CHECK BY : TBM
DATE : Oct 19, 17

SHEET :
C-2.0