



Technical Memorandum

DATE: February 20, 2020

PROJECT: 10-1-074

TO: Mr. Jason Smith, Teichert Aggregates (JSmith@teichert.com)

FROM: Till Angermann, Principal Hydrogeologist
Mohamed Nasser, Project Engineer

SUBJECT: ALTERNATE MINING PIT CONFIGURATION
SHIFLER PROPERTY, WOODLAND, YOLO COUNTY

Luhdorff & Scalmanini Consulting Engineers (LSCE) previously evaluated potential effects of planned future mining and reclamation activities at Teichert's Shifler property on groundwater levels and flow (LSCE 2016, 2019, 2020). The evaluations assumed that Moore Canal, which traverses the Shifler property, would be mined out.

A proposed project alternative leaves the existing Moore canal in place while creating smaller mining pits around it (Exhibits A and B). This alternative mining pit configuration does not affect any of the conclusions set forth in the previous reports.

References

- Luhdorff and Scalmanini Consulting Engineers. 2016. Groundwater conditions in the vicinity of planned wet pit mining operations, Shifler property. Report. February 8, 2016. LSCE file 10-1-074.
- Luhdorff and Scalmanini Consulting Engineers. 2019. Groundwater conditions in the vicinity of planned wet pit mining operations, Shifler property, Woodland. Technical Memorandum. December 9, 2019. LSCE file 10-1-074.
- Luhdorff and Scalmanini Consulting Engineers. 2020. Supplemental Analysis of Groundwater Conditions, Planned Mining and Reclamation Activities, Shifler Property, Woodland, Yolo County. Technical Memorandum. February 5, 2020. LSCE file 10-1-074.

Exhibits

- Exhibit A Shifler Mining Plan – Alternate A (Site Plan and Cross Sections)
- Exhibit B Shifler Reclamation Plan – Alternate A (Site Plan and Cross Sections)

- NOTES:**
- ELEVATIONS AND DISTANCES ARE APPROXIMATE. EXISTING GROUND IS BASED ON AERIAL PHOTOGRAPHY FLOWN IN APRIL 2010 BY POINT CO. PHOTOGRAMMETRIC SERVICES.
 - HIGH AND LOW AVERAGE GROUNDWATER ELEVATIONS BASED ON "GROUNDWATER CONDITIONS IN VICINITY OF PLANNED WET-PIT MINING OPERATIONS-SCHWARZGRUBER PROPERTY" BY LUHDORFF & SCALMANINI CONSULTING ENGINEERS DATED APRIL 25, 2011.
 - BERMS OR V-DITCHES (NOT SHOWN) TO BE ADDED ALONG THE TOP OF SLOPES AS NECESSARY TO KEEP SURFACE RUNOFF FROM ADJACENT AREAS FROM ENTERING INTO THE DESIGNATED OPEN WATER AREAS.
 - BOTTOM MINING ELEVATIONS ARE ±10' DEPENDING ON ACTUAL BOTTOM OF GRAVEL DEPTHS.
 - EXISTING STOCKPILES ARE TO BE RE-GRADED OR REMOVED FROM THE SITE. PROPOSED MINING SLOPES SHOWN ON PLAN AND SECTIONS REPRESENT CONDITIONS AFTER THE STOCKPILES HAVE BEEN REMOVED OR RE-GRADED.
 - PROPOSED CONTOURS SHOWN AT 5' INTERVAL.
 - WELLS NOTED TO BE ABANDONED SHALL BE ABANDONED PER YOLO COUNTY DEPARTMENT OF ENVIRONMENTAL HEALTH STANDARDS.
 - TOPSOIL AND OVERBURDEN STOCKPILE SHALL BE SLOPED AND VEGETATED PER SECTION 10-4.433 OF THE MINING ORDINANCE.
 - SEE RECLAMATION SUMMARY FOR LANDSCAPE EXHIBITS.

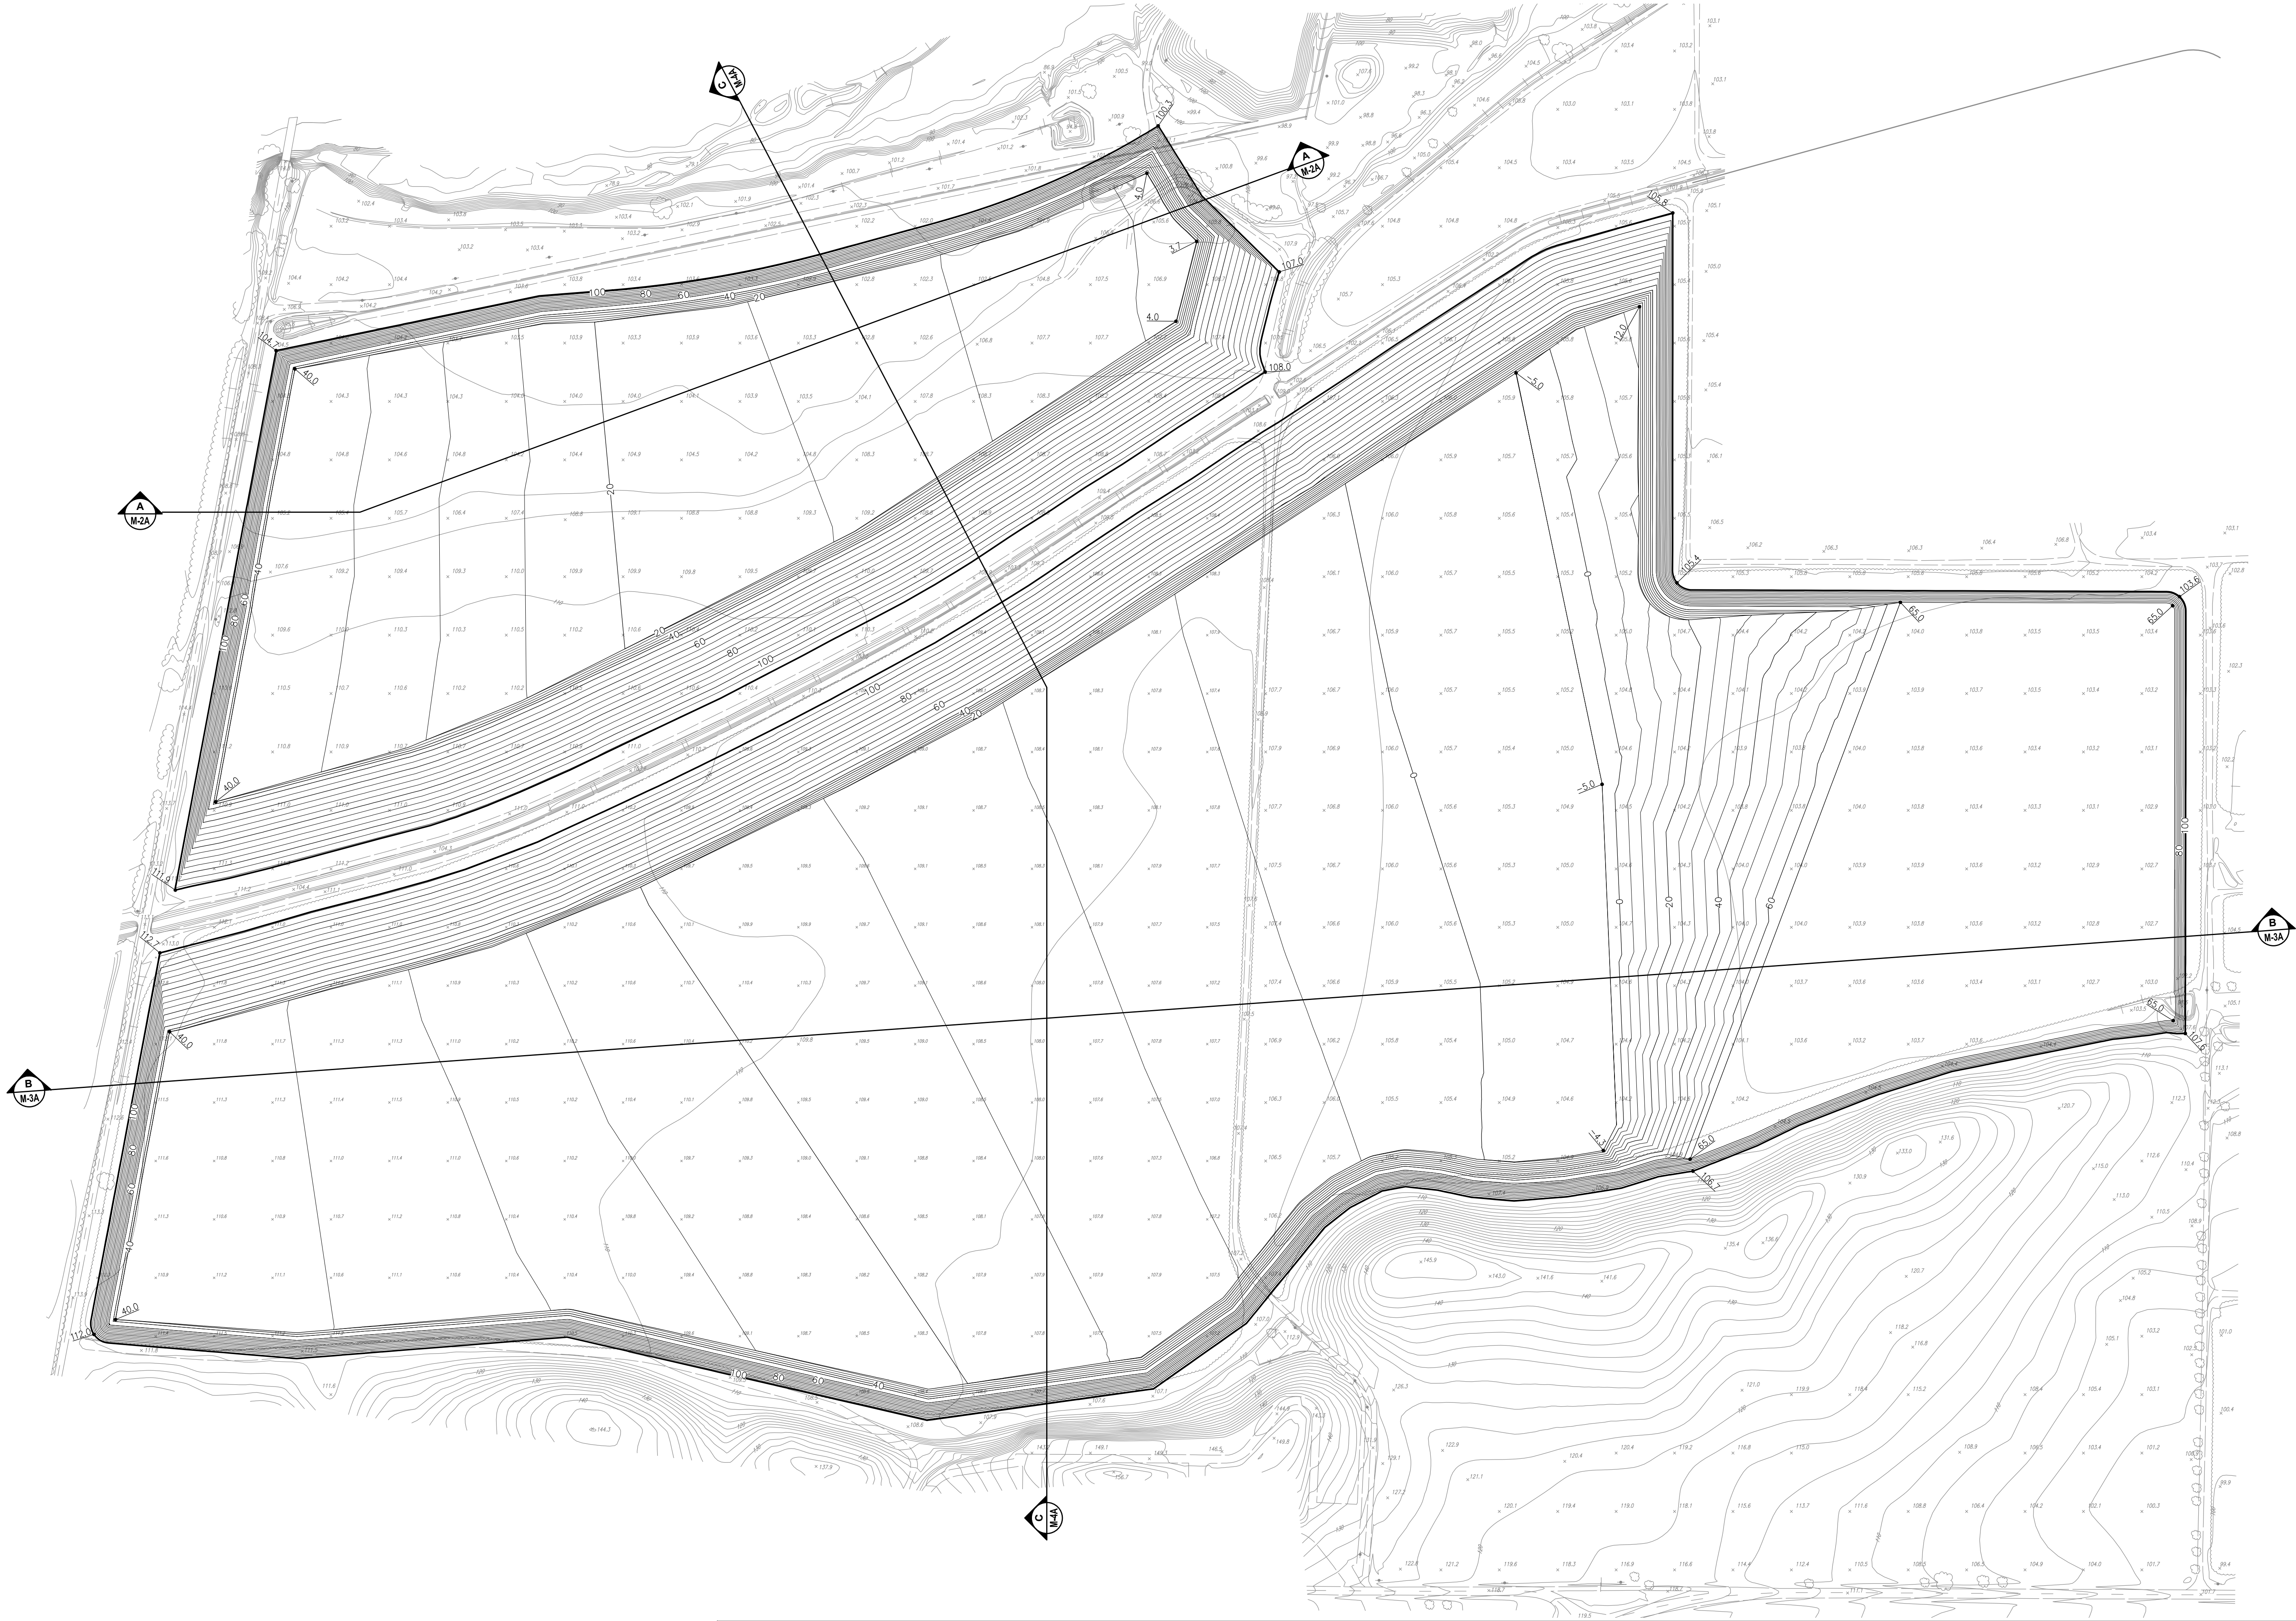


Exhibit A

DESIGNED BY NC	NO.	DATE	REVISIONS	BY	APPD.
DRAWN BY LR					
CHECKED BY SG					
SCALE					
AS SHOWN					



CECWEST.COM

Project Planning ■ Civil Engineering ■ Landscape Architecture

■ Sacramento Office
2120 20th Street, Suite Three
Sacramento, CA 95818
(916) 455-2026



■ Davis Office
2940 Spafford Street, Suite 200
Davis, CA 95618
(530) 756-2026

SHIFLER MINING PLAN - ALTERNATE A
SITE PLAN

YOLO COUNTY

CALIFORNIA

SHEET M-1A OF 4
DATE: 3/25/14
JOB NO: 1129.20

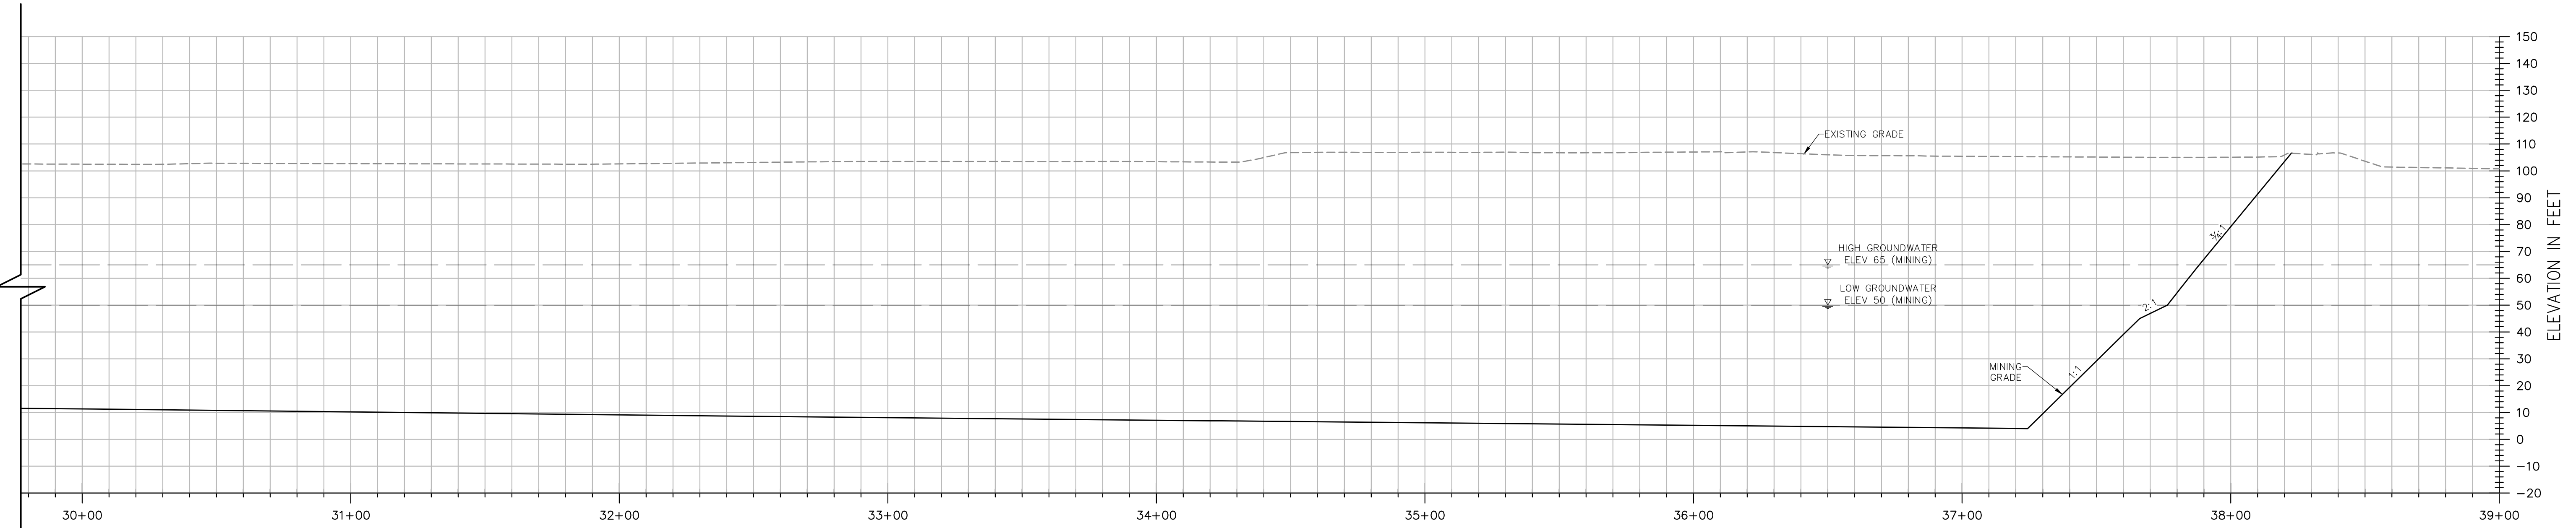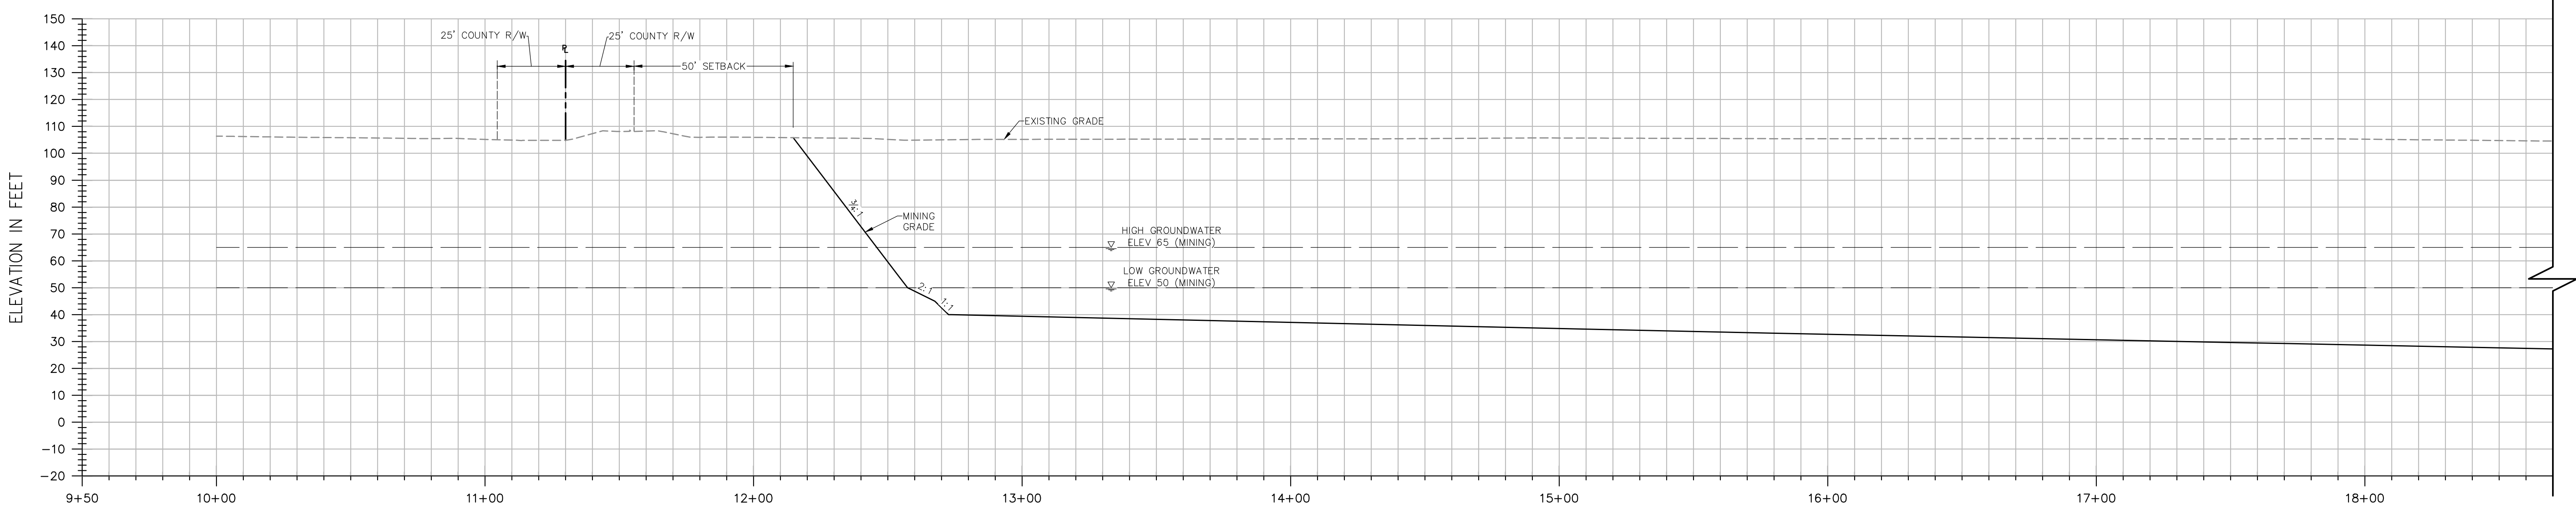

SECTION A-A

H: 1"=30'
V: 1"=30'

NOTES:

- ELEVATIONS AND DISTANCES ARE APPROXIMATE. EXISTING GROUND IS BASED ON AERIAL TOPOGRAPHY FLOWN IN APRIL 2010 BY POINT CO. PHOTOGRAMMETRIC SERVICES.
- HIGH AND LOW AVERAGE GROUNDWATER ELEVATIONS BASED ON "GROUNDWATER CONDITIONS IN VICINITY OF PLANNED WET-PIT MINING OPERATIONS-SCHWARZGRUBER PROPERTY", BY LUHDORFF & SCALMANINI CONSULTING ENGINEERS DATED APRIL 25, 2011.
- BERMS OR V-DITCHES TO BE ADDED ALONG THE TOP OF SLOPES AS NECESSARY TO KEEP SURFACE RUNOFF FROM ADJACENT AREAS FROM ENTERING INTO THE DESIGNATED OPEN WATER AREAS.
- BOTTOM MINING ELEVATIONS ARE ±10' DEPENDING ON ACTUAL BOTTOM OF GRAVEL DEPTHS.
- EXISTING STOCKPILES ARE TO BE RE-GRADED OR REMOVED FROM THE SITE. PROPOSED MINING SLOPES SHOWN ON PLAN AND SECTIONS REPRESENT CONDITIONS AFTER THE STOCKPILES HAVE BEEN REMOVED OR RE-GRADED.





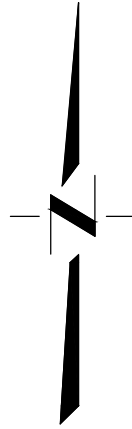


Exhibit A

DESIGNED BY <u>NC</u>	NO.	DATE	REVISIONS	BY	APPD.	 TEICHERT AGGREGATES	 CUNNINGHAM ENGINEERING	CECWEST.COM Project Planning ■ Civil Engineering ■ Landscape Architecture ■ Sacramento Office 2120 20th Street, Suite Three Sacramento, CA 95818 (916) 455-2026 ■ Davis Office 2940 Spafford Street, Suite 200 Davis, CA 95618 (530) 758-2026	SHIFLER MINING PLAN - ALTERNATE A CROSS SECTION A-A	YOLO COUNTY CALIFORNIA	SHEET M-2A OF 4
DRAWN BY <u>LR</u>											DATE: <u>3/25/14</u>
CHECKED BY <u>SG</u>											JOB NO: 1129.20
SCALE AS SHOWN											

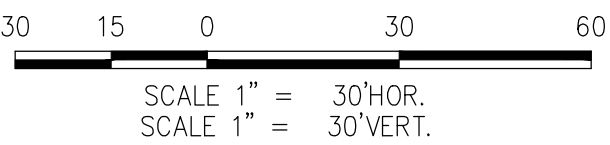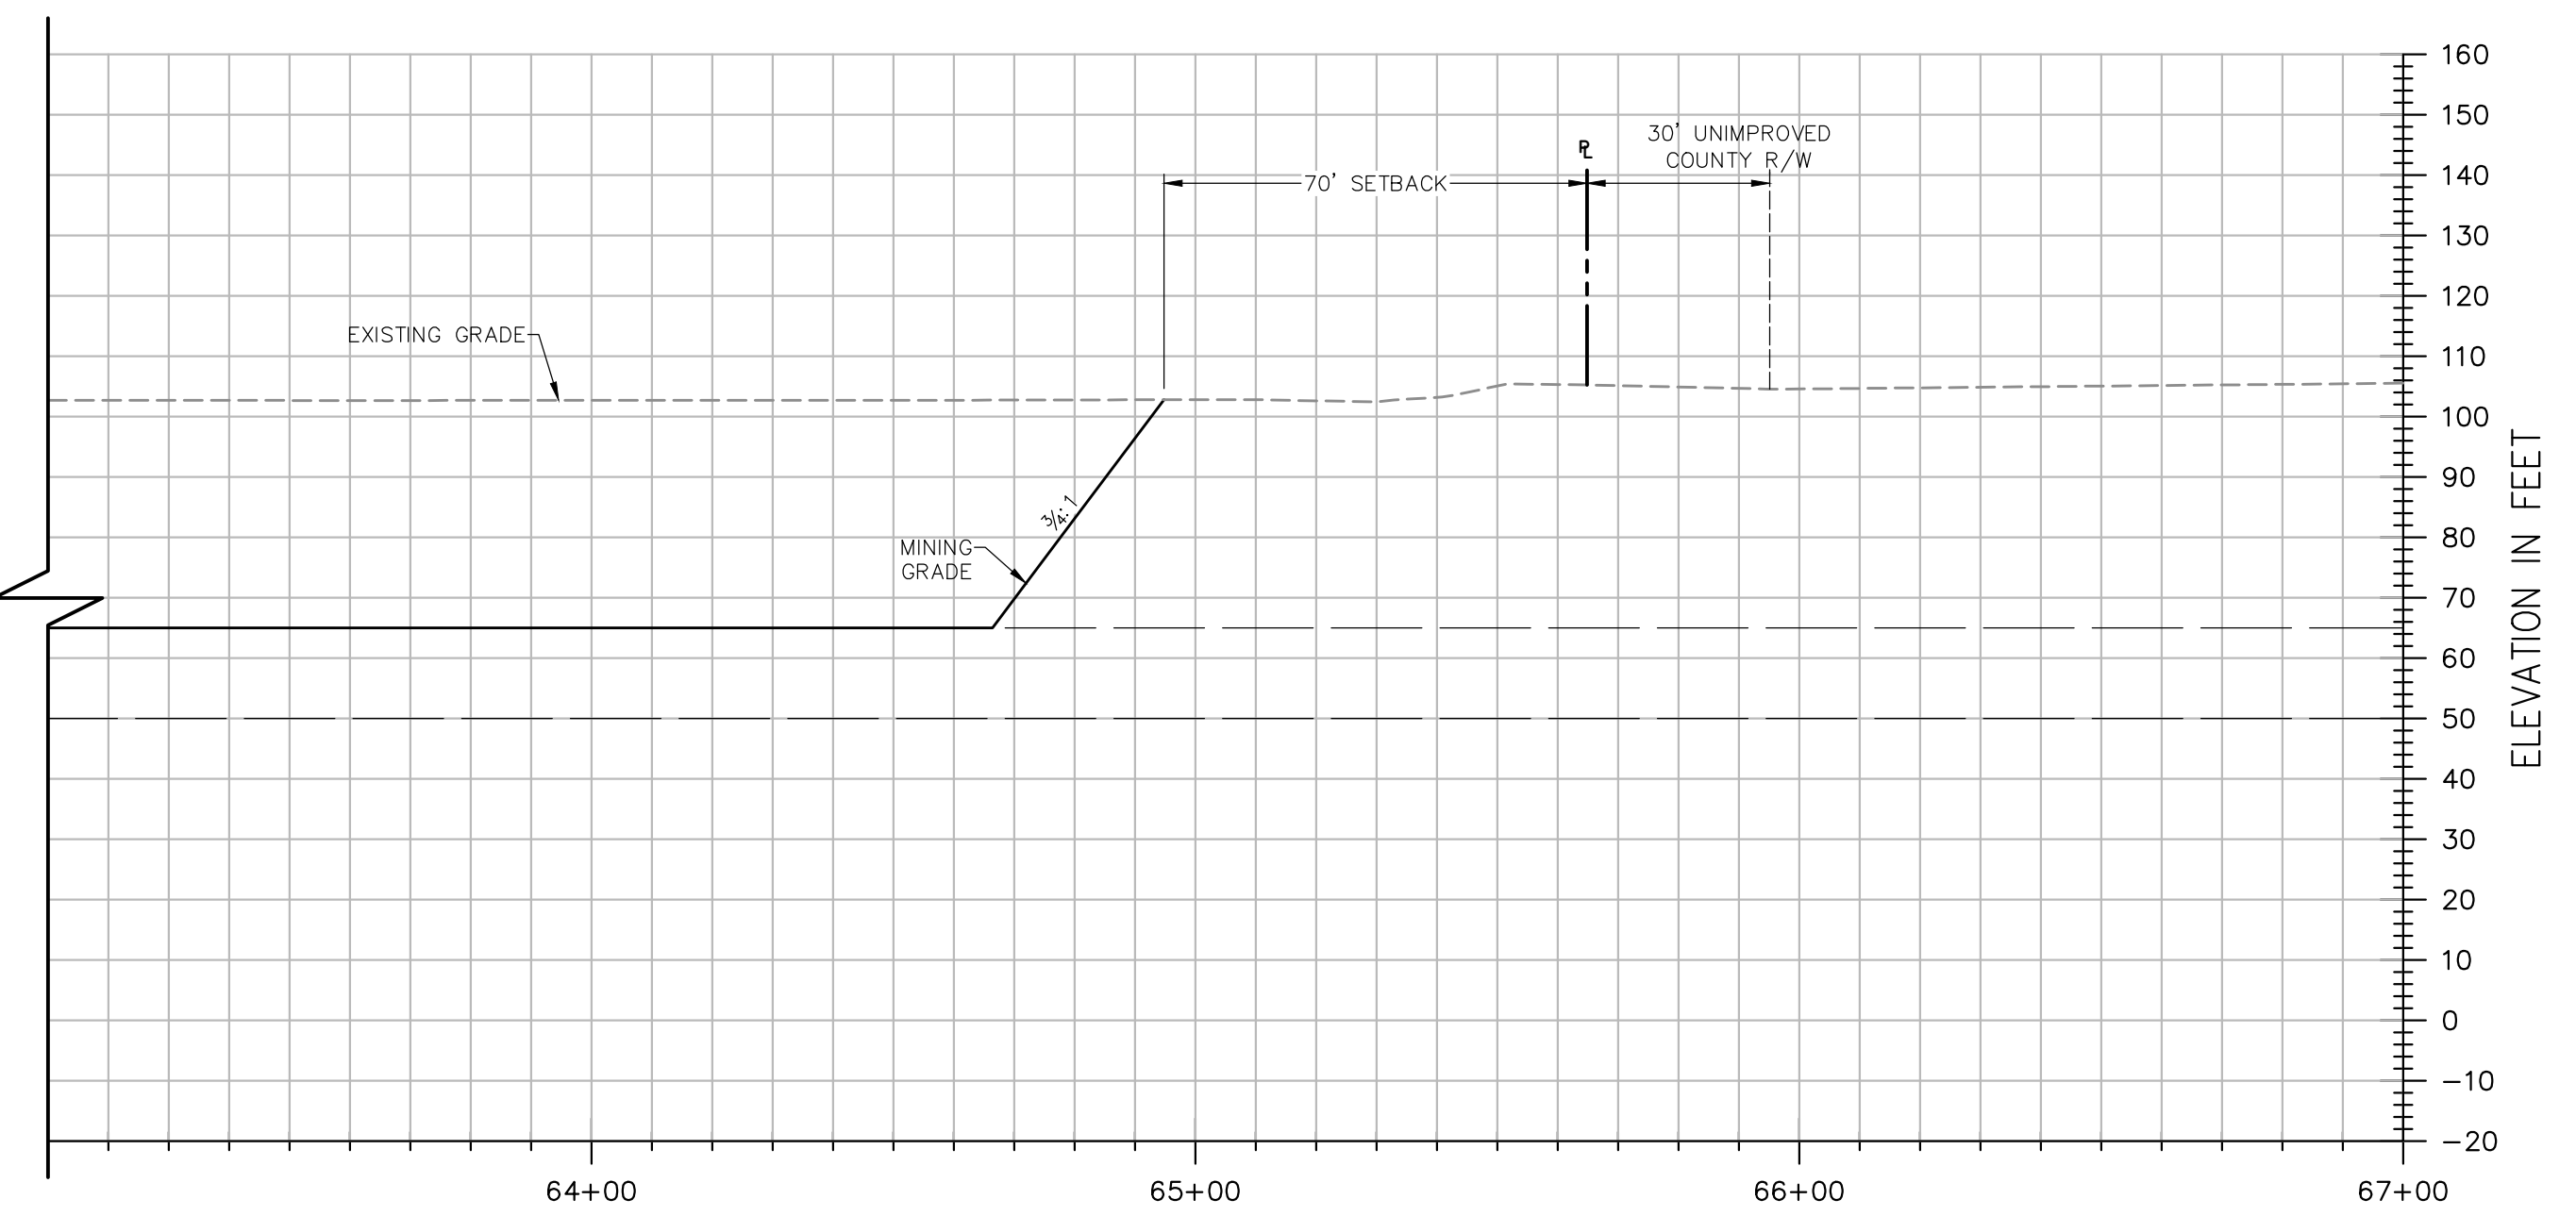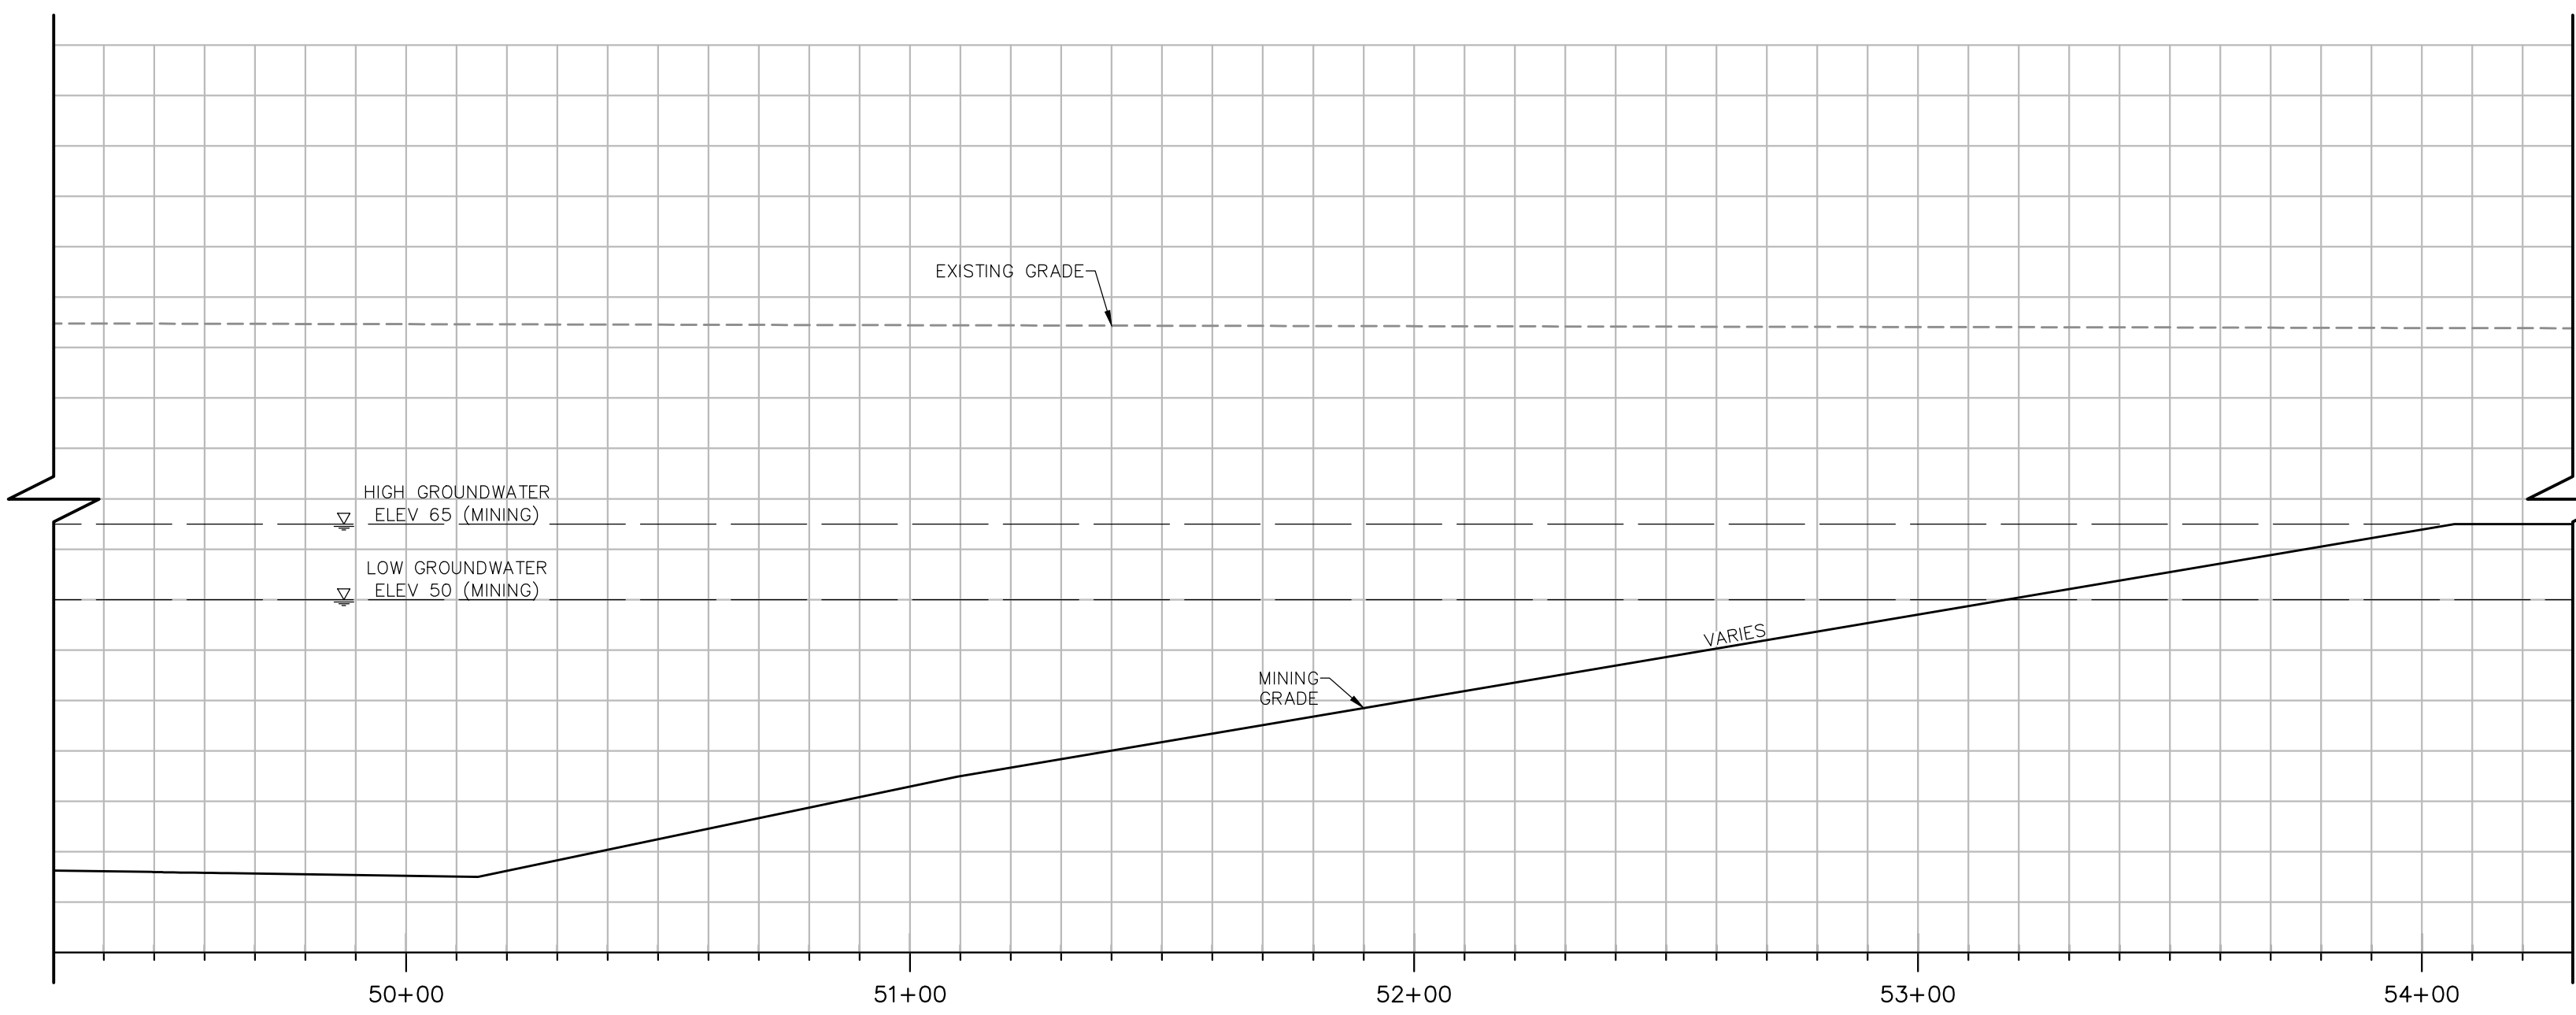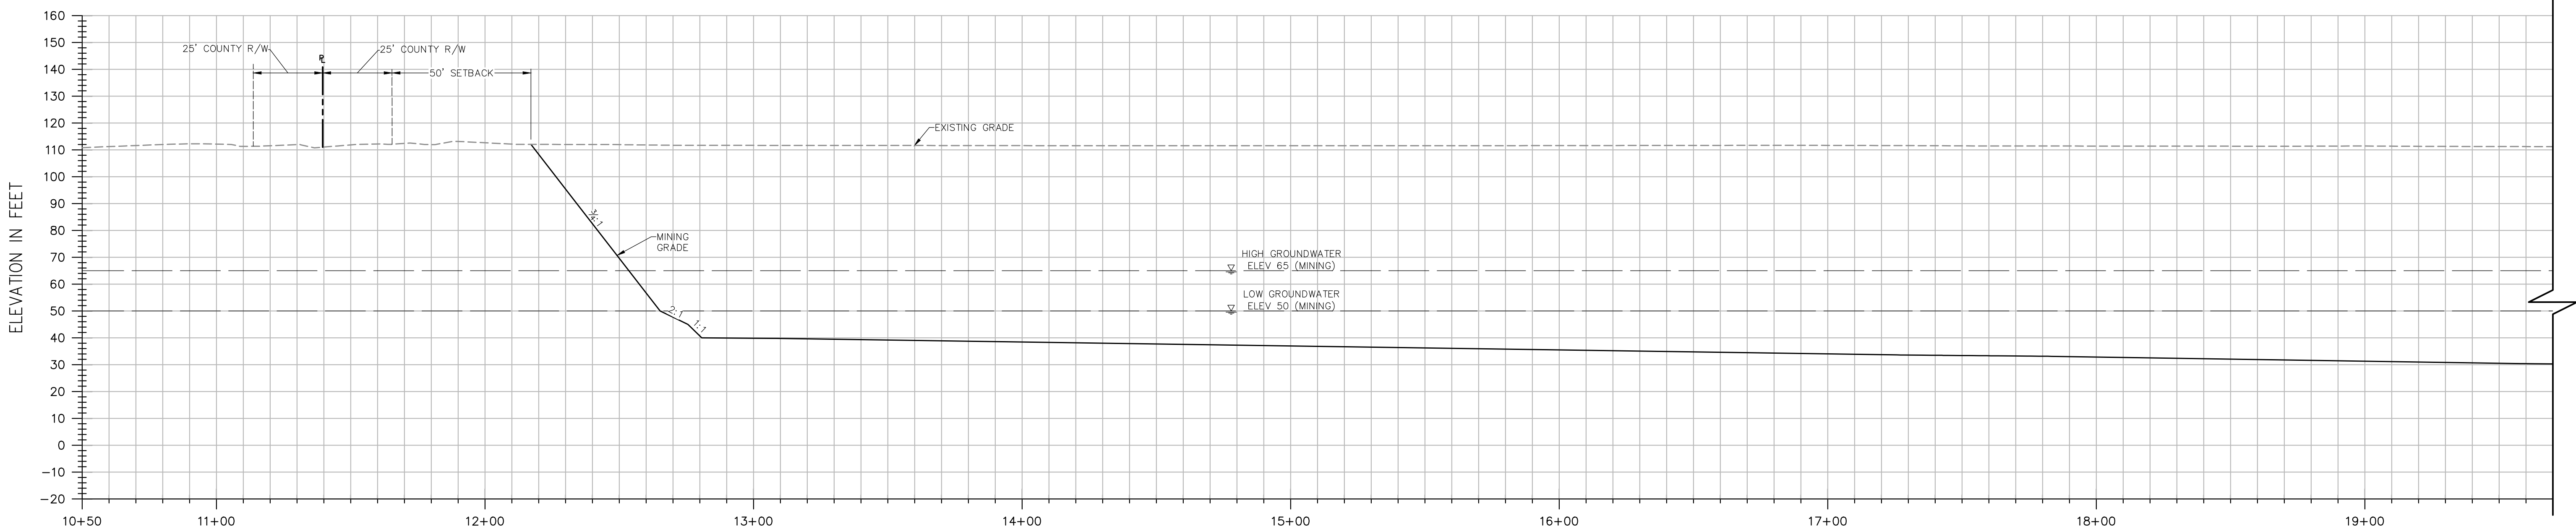

SECTION B-B

H: 1"=30'
V: 1"=30'

NOTES:

- ELEVATIONS AND DISTANCES ARE APPROXIMATE. EXISTING GROUND IS BASED ON AERIAL TOPOGRAPHY FLOWN IN APRIL 2010 BY POINT CO. PHOTOGRAMMETRIC SERVICES.
- HIGH AND LOW AVERAGE GROUNDWATER ELEVATIONS BASED ON "GROUNDWATER CONDITIONS IN VICINITY OF PLANNED WET-PIT MINING OPERATIONS-SCHWARZGRUBER PROPERTY", BY LUHDORFF & SCALMANINI CONSULTING ENGINEERS DATED APRIL 25, 2011.
- BERMS OR V-DITCHES TO BE ADDED ALONG THE TOP OF SLOPES AS NECESSARY TO KEEP SURFACE RUNOFF FROM ADJACENT AREAS FROM ENTERING INTO THE DESIGNATED OPEN WATER AREAS.
- BOTTOM MINING ELEVATIONS ARE $\pm 10'$ DEPENDING ON ACTUAL BOTTOM OF GRAVEL DEPTHS.
- EXISTING STOCKPILES ARE TO BE RE-GRADED OR REMOVED FROM THE SITE. PROPOSED MINING SLOPES SHOWN ON PLAN AND SECTIONS REPRESENT CONDITIONS AFTER THE STOCKPILES HAVE BEEN REMOVED OR RE-GRADED.



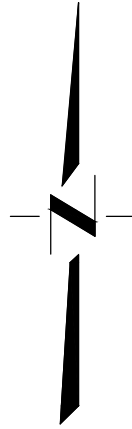


Exhibit A

DESIGNED BY <u>NC</u>	NO.	DATE	REVISIONS	BY	APPD.
DRAWN BY <u>LR</u>					
CHECKED BY <u>SG</u>					
SCALE					
AS SHOWN					

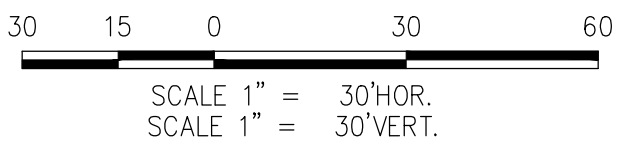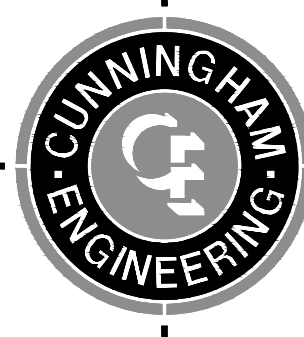





CECWEST.COM
Project Planning ■ Civil Engineering ■ Landscape Architecture
■ Sacramento Office
2120 20th Street, Suite Three
Sacramento, CA 95818
(916) 455-2026
■ Davis Office
2940 Spafford Street, Suite 200
Davis, CA 95618
(530) 758-2026

SHIFLER MINING PLAN - ALTERNATE A
CROSS SECTION B-B

YOLO COUNTY

CALIFORNIA

SHEET M-3A OF 4
DATE: <u>3/25/14</u>
JOB NO: 1129.20

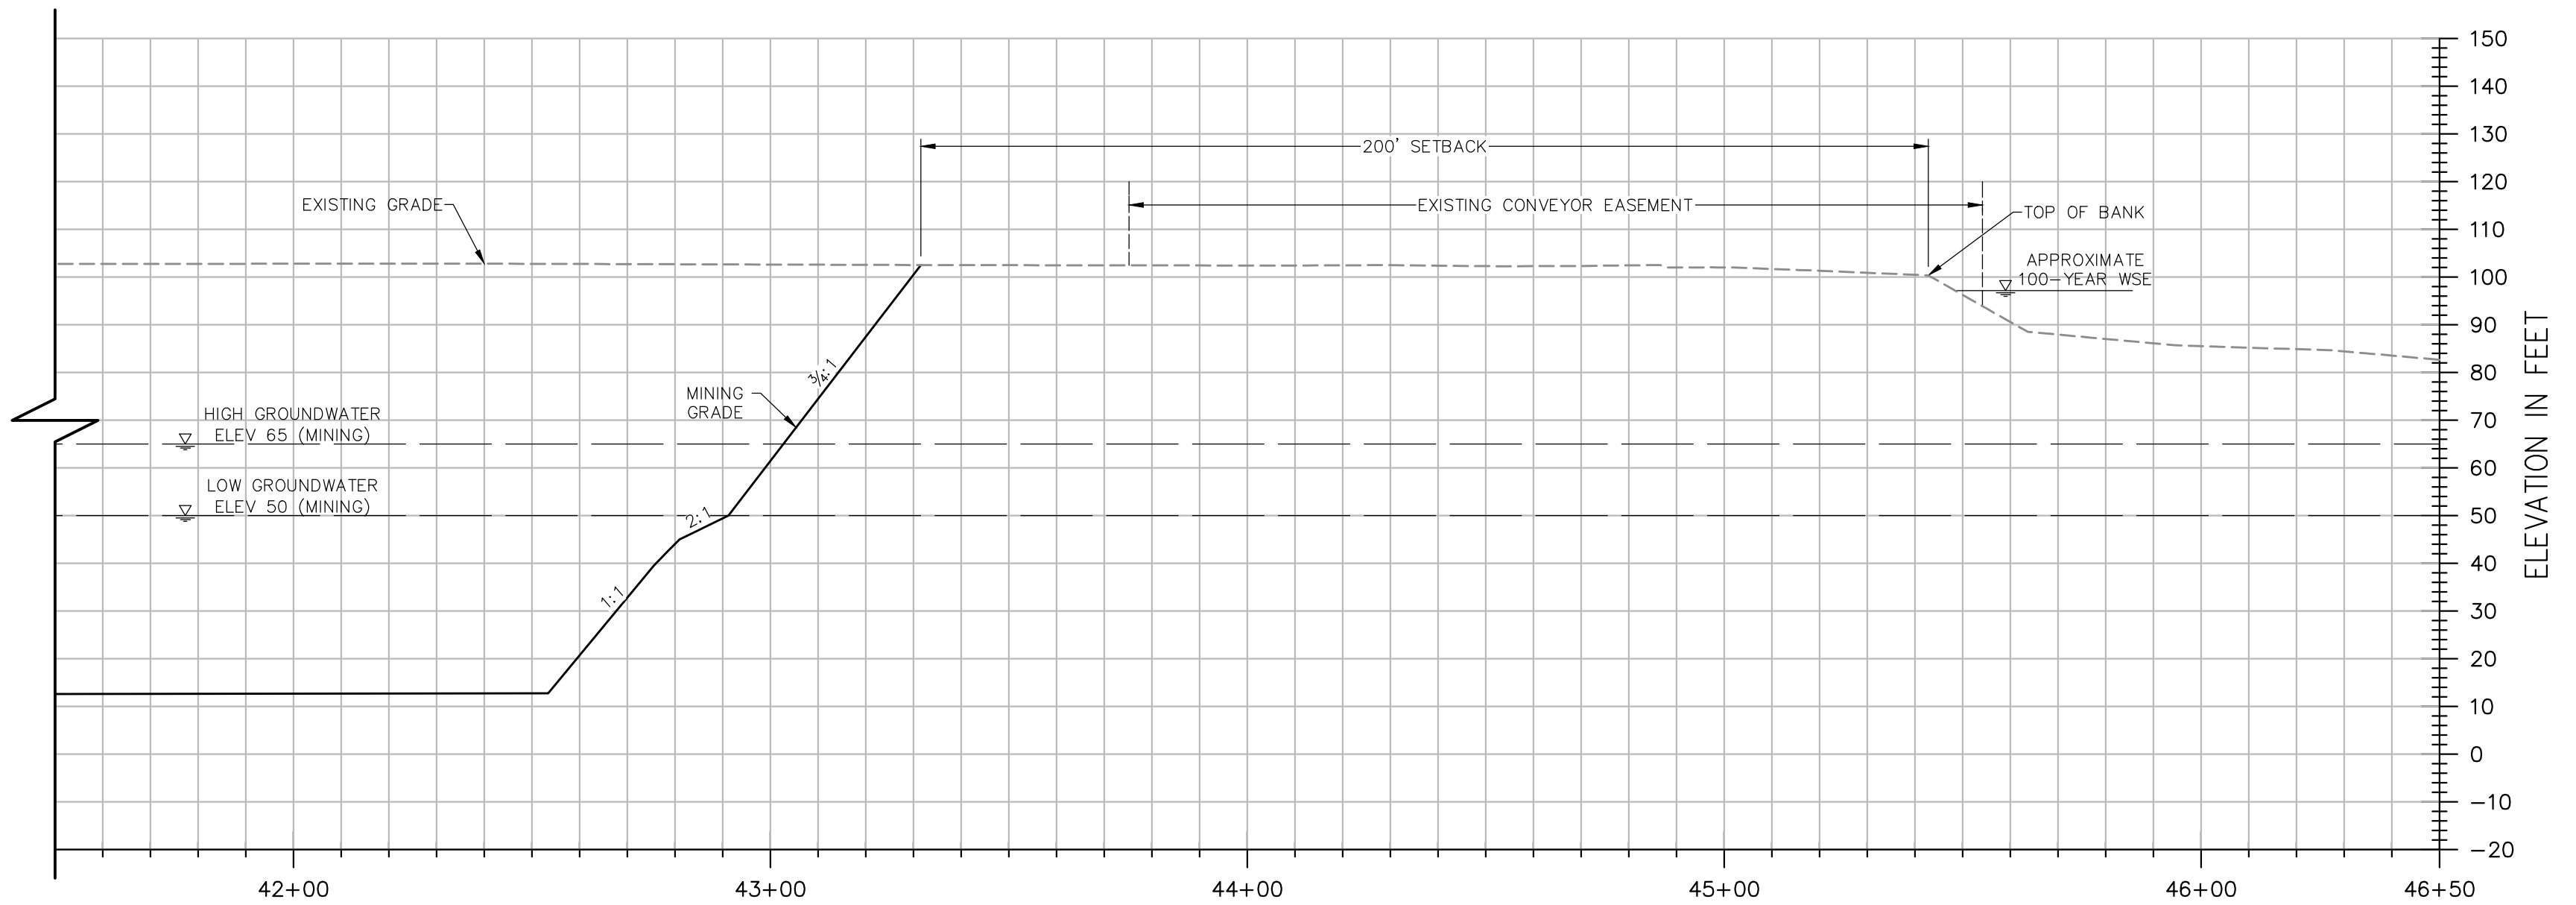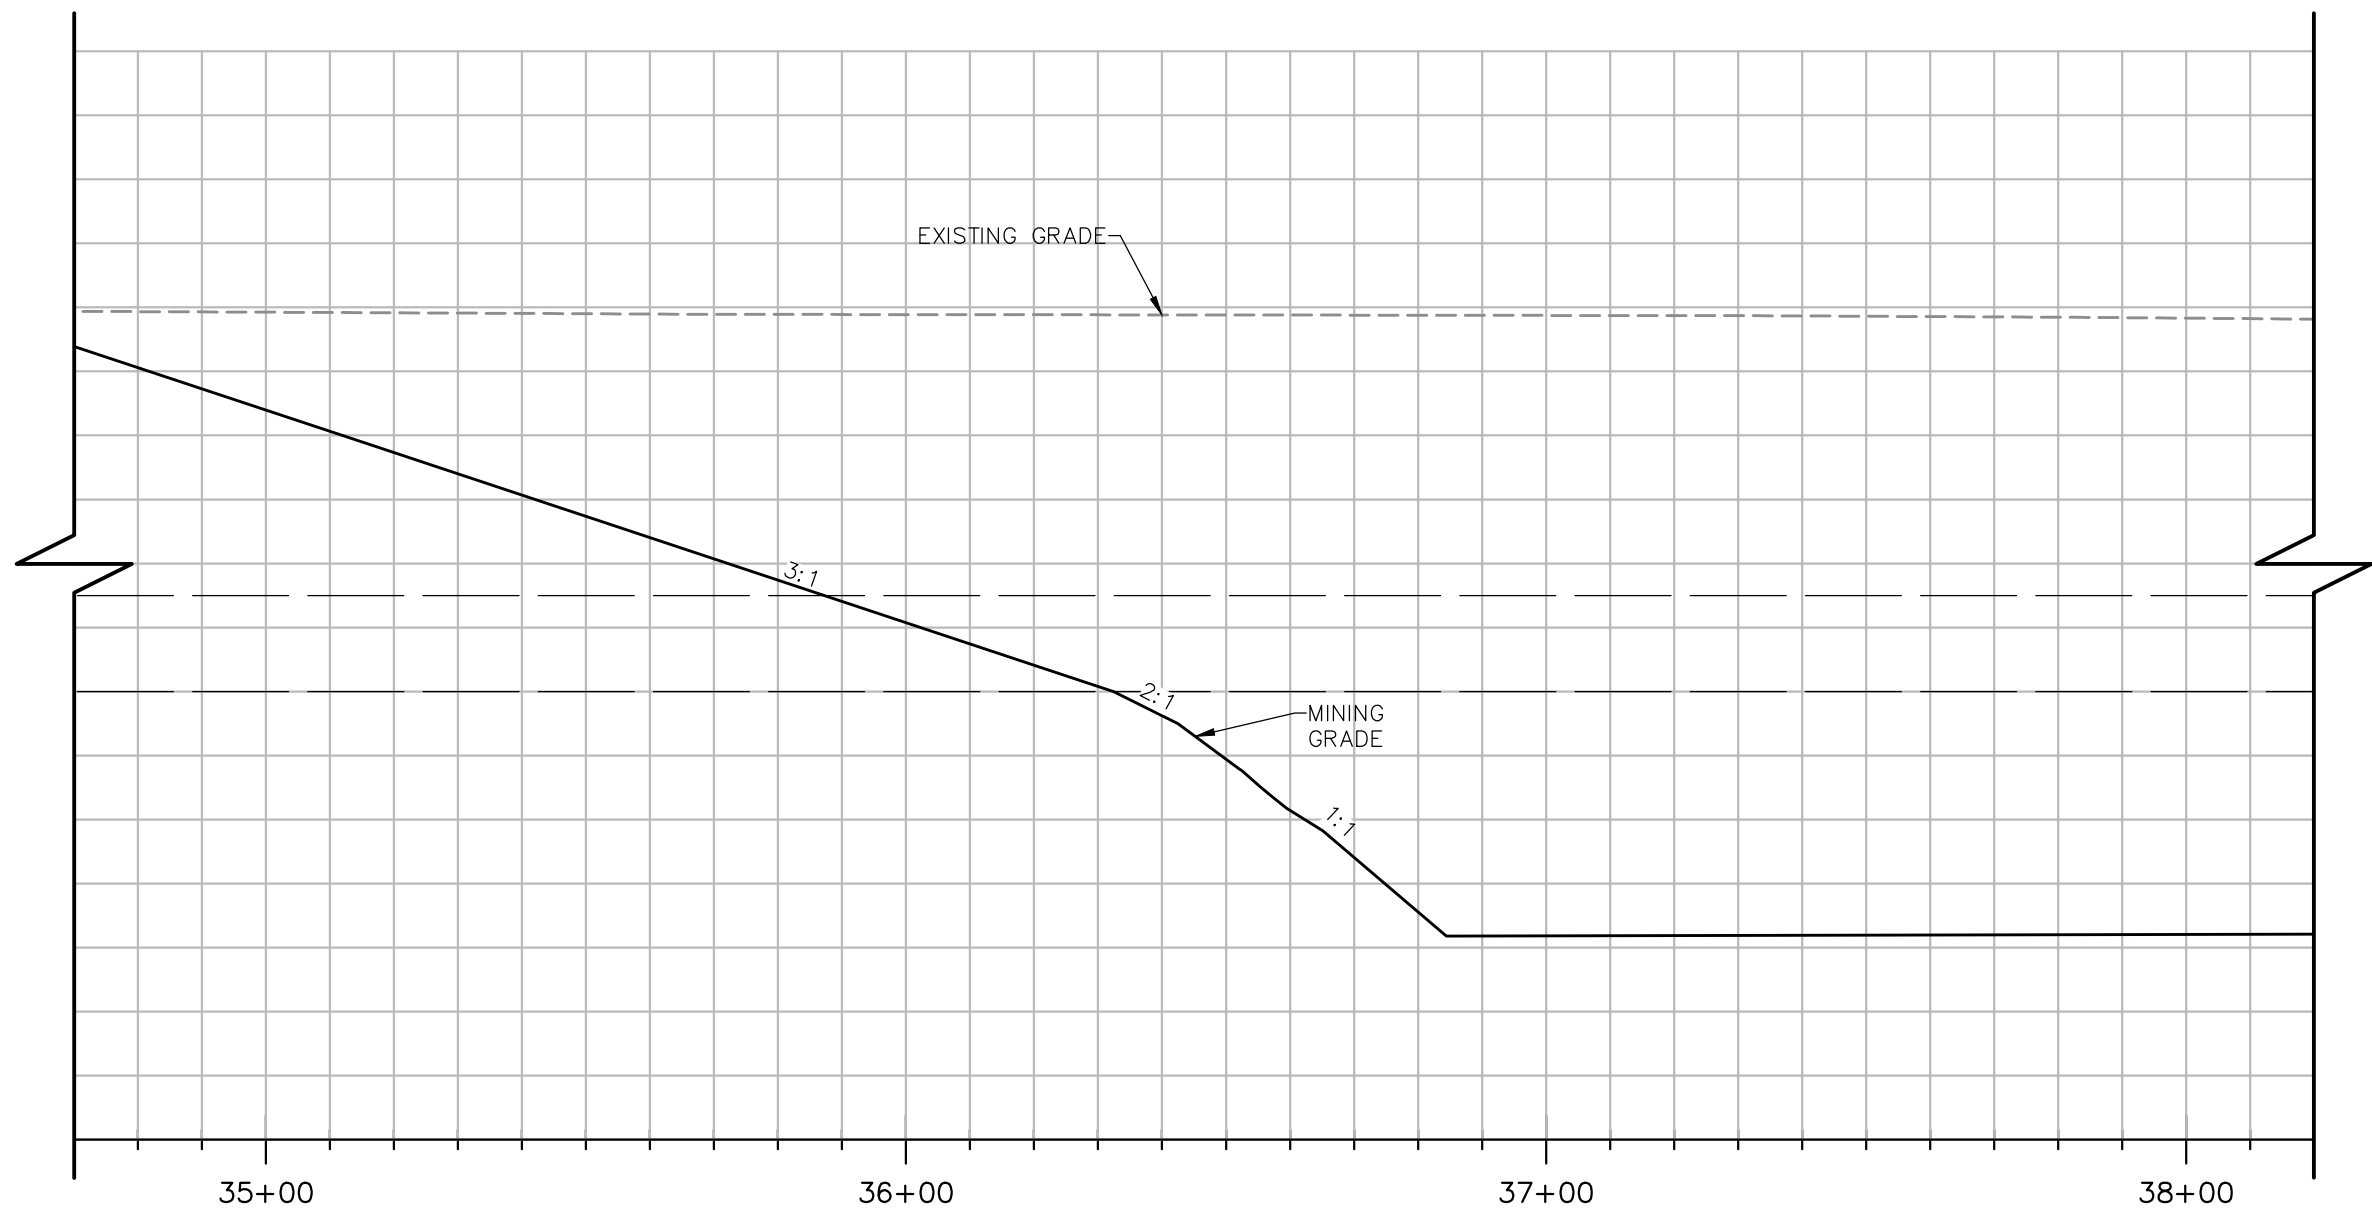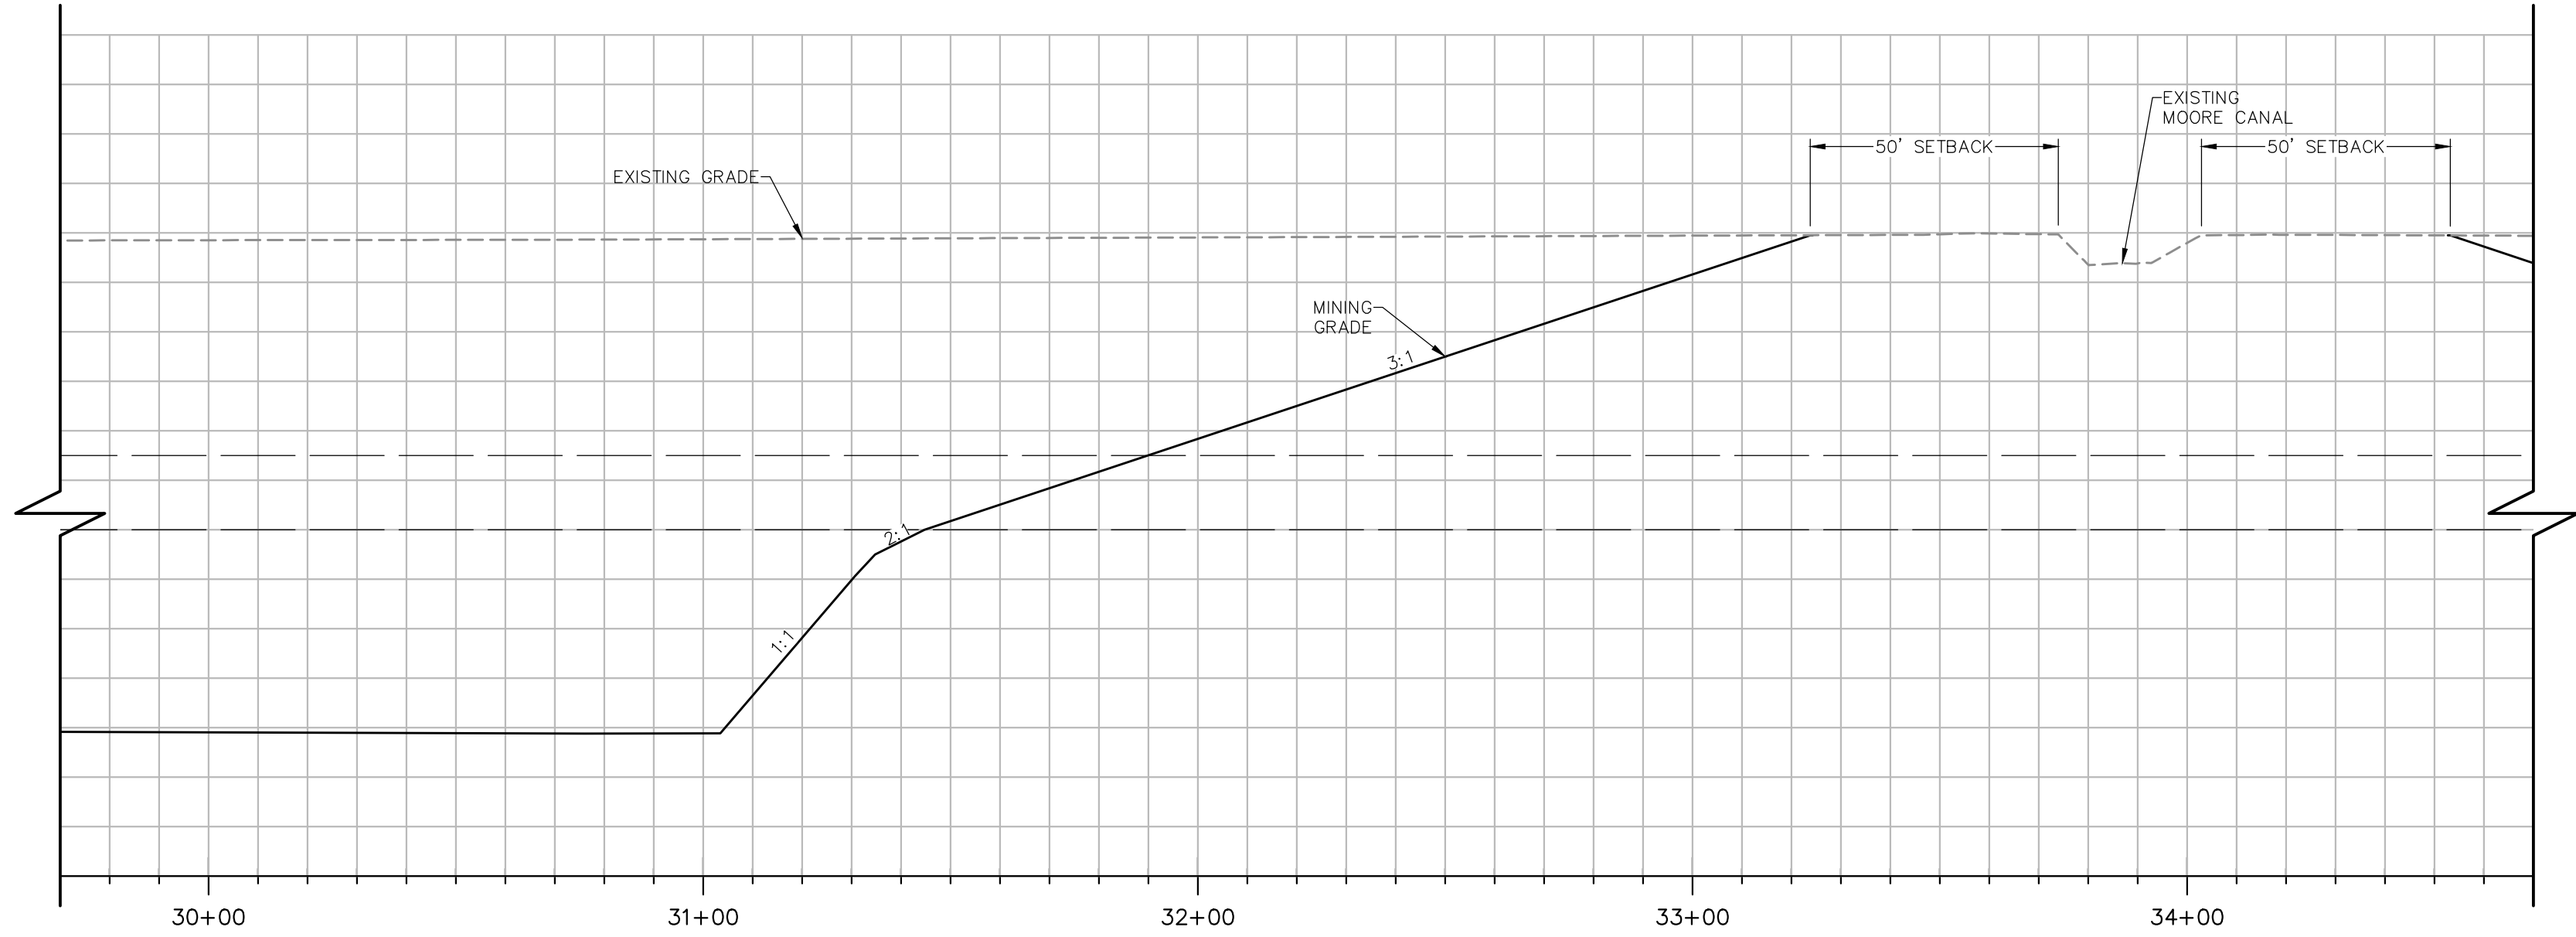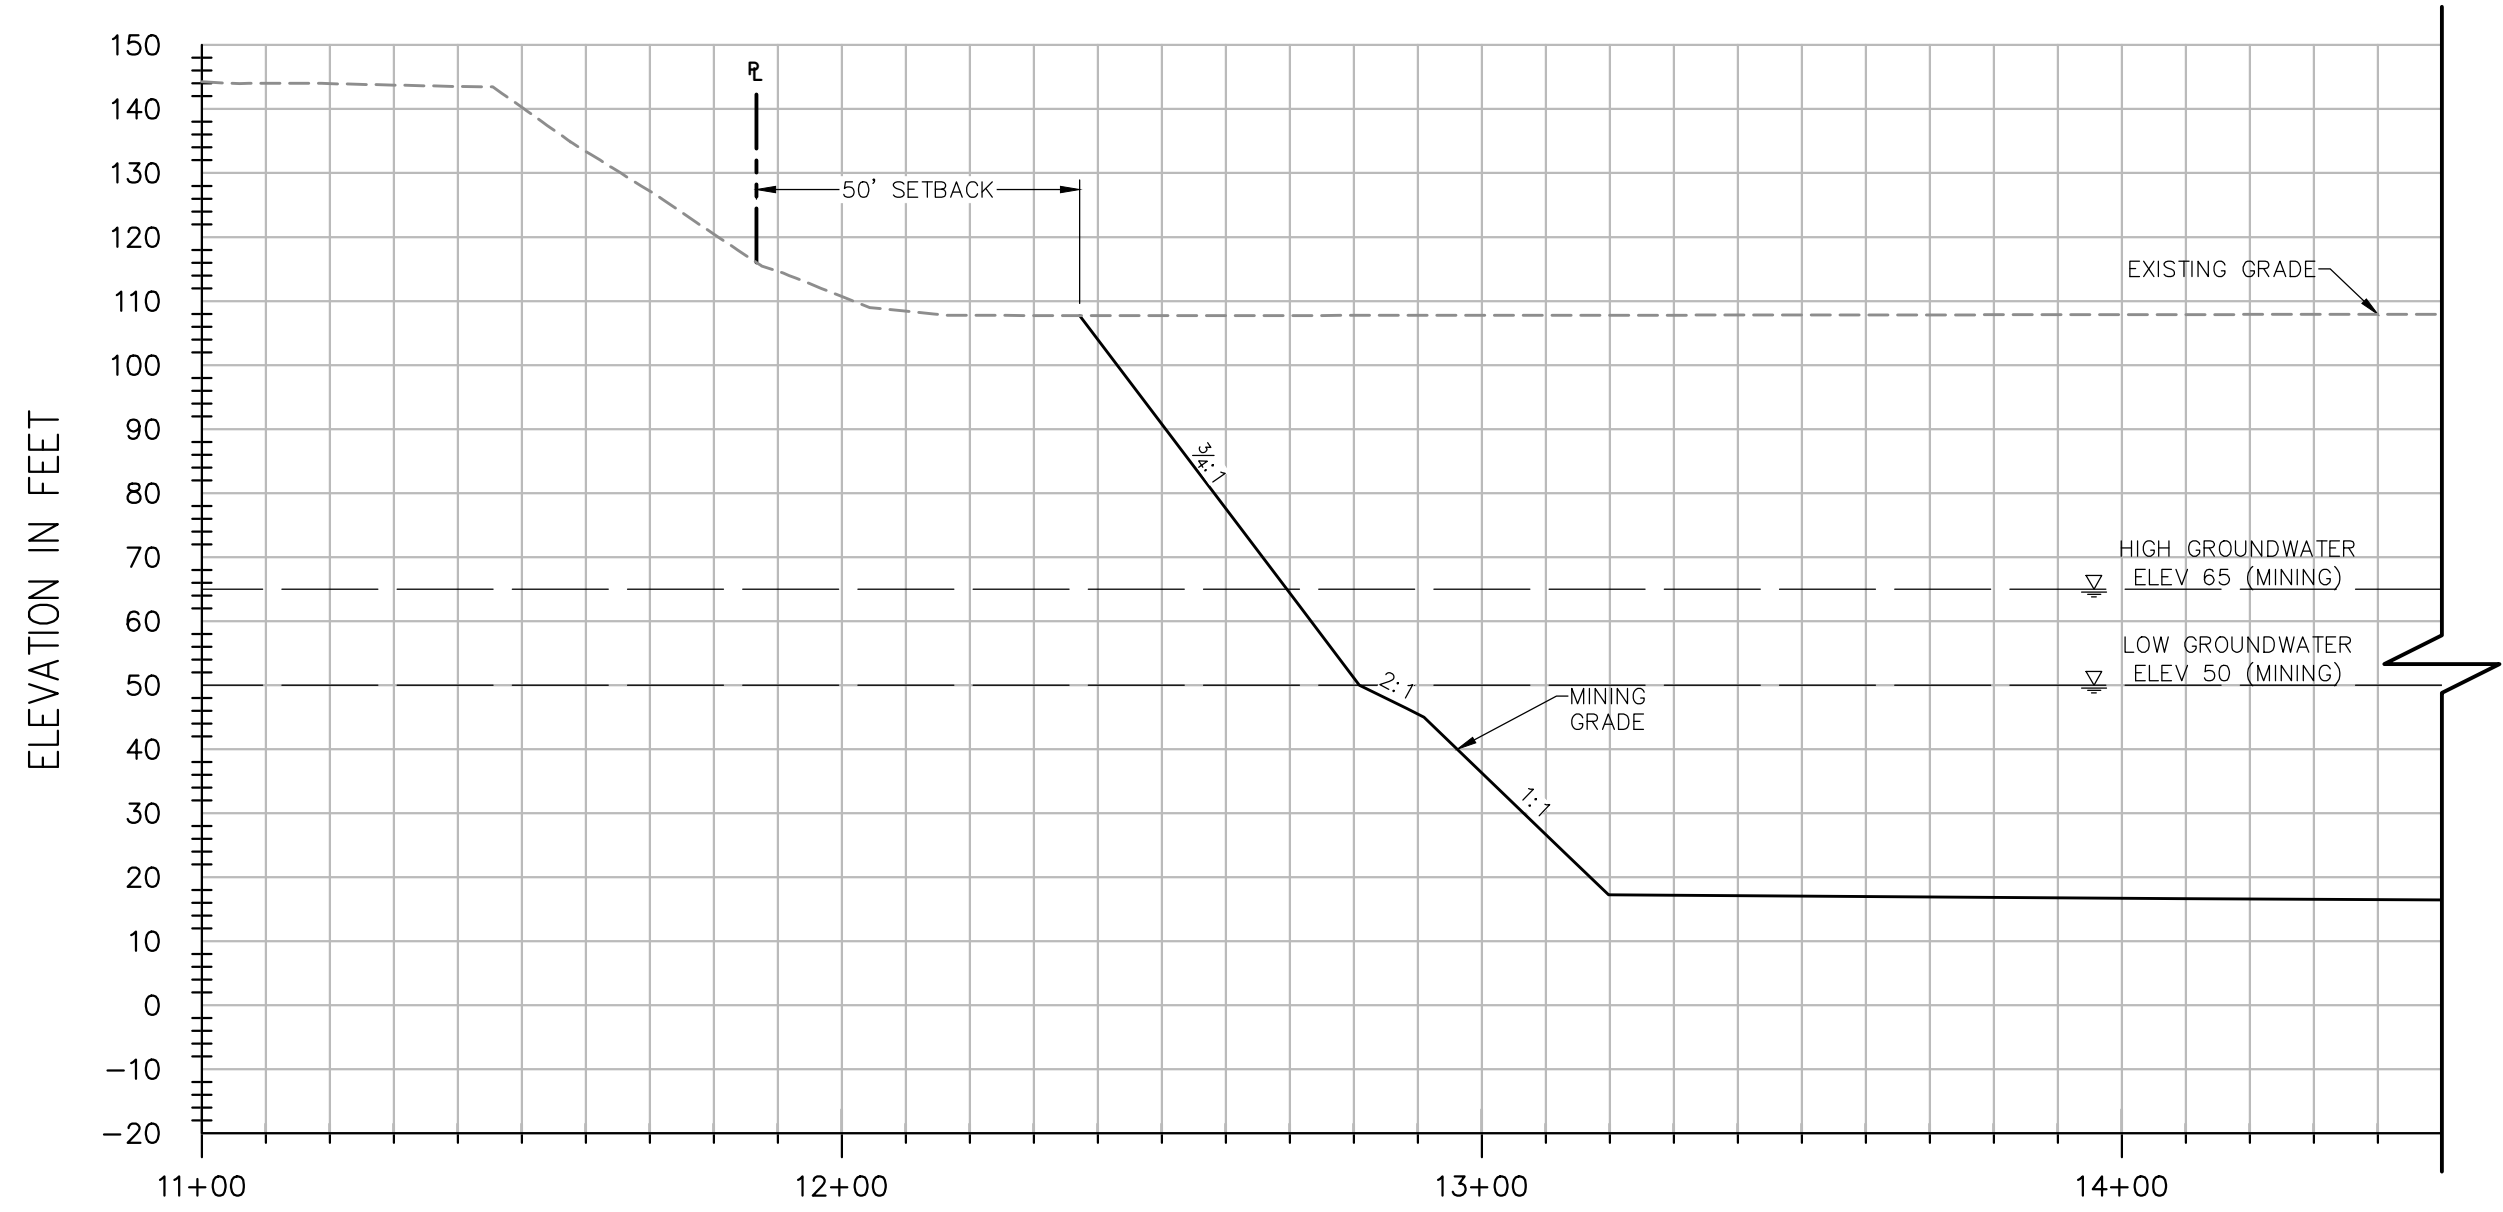

SECTION C-C

H: 1"=30'
V: 1"=30'

NOTES:

- ELEVATIONS AND DISTANCES ARE APPROXIMATE. EXISTING GROUND IS BASED ON AERIAL TOPOGRAPHY FLOWN IN APRIL 2010 BY POINT CO. PHOTOGRAMMETRIC SERVICES.
- HIGH AND LOW AVERAGE GROUNDWATER ELEVATIONS BASED ON "GROUNDWATER CONDITIONS IN VICINITY OF PLANNED WET-PIT MINING OPERATIONS-SCHWARZGRUBER PROPERTY", BY LUHDORFF & SCALMANINI CONSULTING ENGINEERS DATED APRIL 25, 2011.
- BERMS OR V-DITCHES TO BE ADDED ALONG THE TOP OF SLOPES AS NECESSARY TO KEEP SURFACE RUNOFF FROM ADJACENT AREAS FROM ENTERING INTO THE DESIGNATED OPEN WATER AREAS.
- BOTTOM MINING ELEVATIONS ARE $\pm 10'$ DEPENDING ON ACTUAL BOTTOM OF GRAVEL DEPTHS.
- EXISTING STOCKPILES ARE TO BE RE-GRADED OR REMOVED FROM THE SITE. PROPOSED MINING SLOPES SHOWN ON PLAN AND SECTIONS REPRESENT CONDITIONS AFTER THE STOCKPILES HAVE BEEN REMOVED OR RE-GRADED.

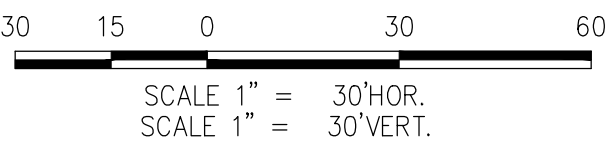


Exhibit A

DESIGNED BY <u>NC</u>	NO.	DATE	REVISIONS	BY	APPD.
DRAWN BY <u>LR</u>					
CHECKED BY <u>SG</u>					
SCALE					
AS SHOWN					



CECWEST.COM
Project Planning ■ Civil Engineering ■ Landscape Architecture
■ Sacramento Office
2120 20th Street, Suite Three
Sacramento, CA 95818
(916) 455-2026
■ Davis Office
2940 Spafford Street, Suite 200
Davis, CA 95618
(530) 758-2026

SHIFLER MINING PLAN - ALTERNATE A
CROSS SECTION C-C


YOLO COUNTY

CALIFORNIA

SHEET M-4A OF 4
DATE: <u>3/25/14</u>
JOB NO: 1129.20

NOTES:

- ELEVATIONS AND DISTANCES ARE APPROXIMATE. EXISTING GROUND IS BASED ON AERIAL TOPOGRAPHY FLOWN IN APRIL 2010 BY POINT CO. PHOTOGRAMMETRIC SERVICES.
- HIGH AND LOW AVERAGE GROUNDWATER ELEVATIONS BASED ON "GROUNDWATER CONDITIONS IN VICINITY OF PLANNED WET-PIT MINING OPERATIONS--SCHWARZGRUBER PROPERTY", BY LUHDORFF & SCALMANINI CONSULTING ENGINEERS DATED APRIL 25, 2011.
- BOTTOM MINING ELEVATIONS ARE $\pm 10'$ DEPENDING ON ACTUAL BOTTOM OF GRAVEL DEPTHS.
- PROPOSED CONTOURS SHOWN AT 5' INTERVAL.
- FOR DETAILS, SEE ACCOMPANYING RECLAMATION PLAN PREPARED BY TEICHERT AGGREGATES (MAY 2011)
- WELLS NOTED TO BE ABANDONED SHALL BE ABANDONED PER YOLO COUNTY DEPARTMENT OF ENVIRONMENTAL HEALTH STANDARDS.
- SEE RECLAMATION SUMMARY FOR LANDSCAPE EXHIBITS.

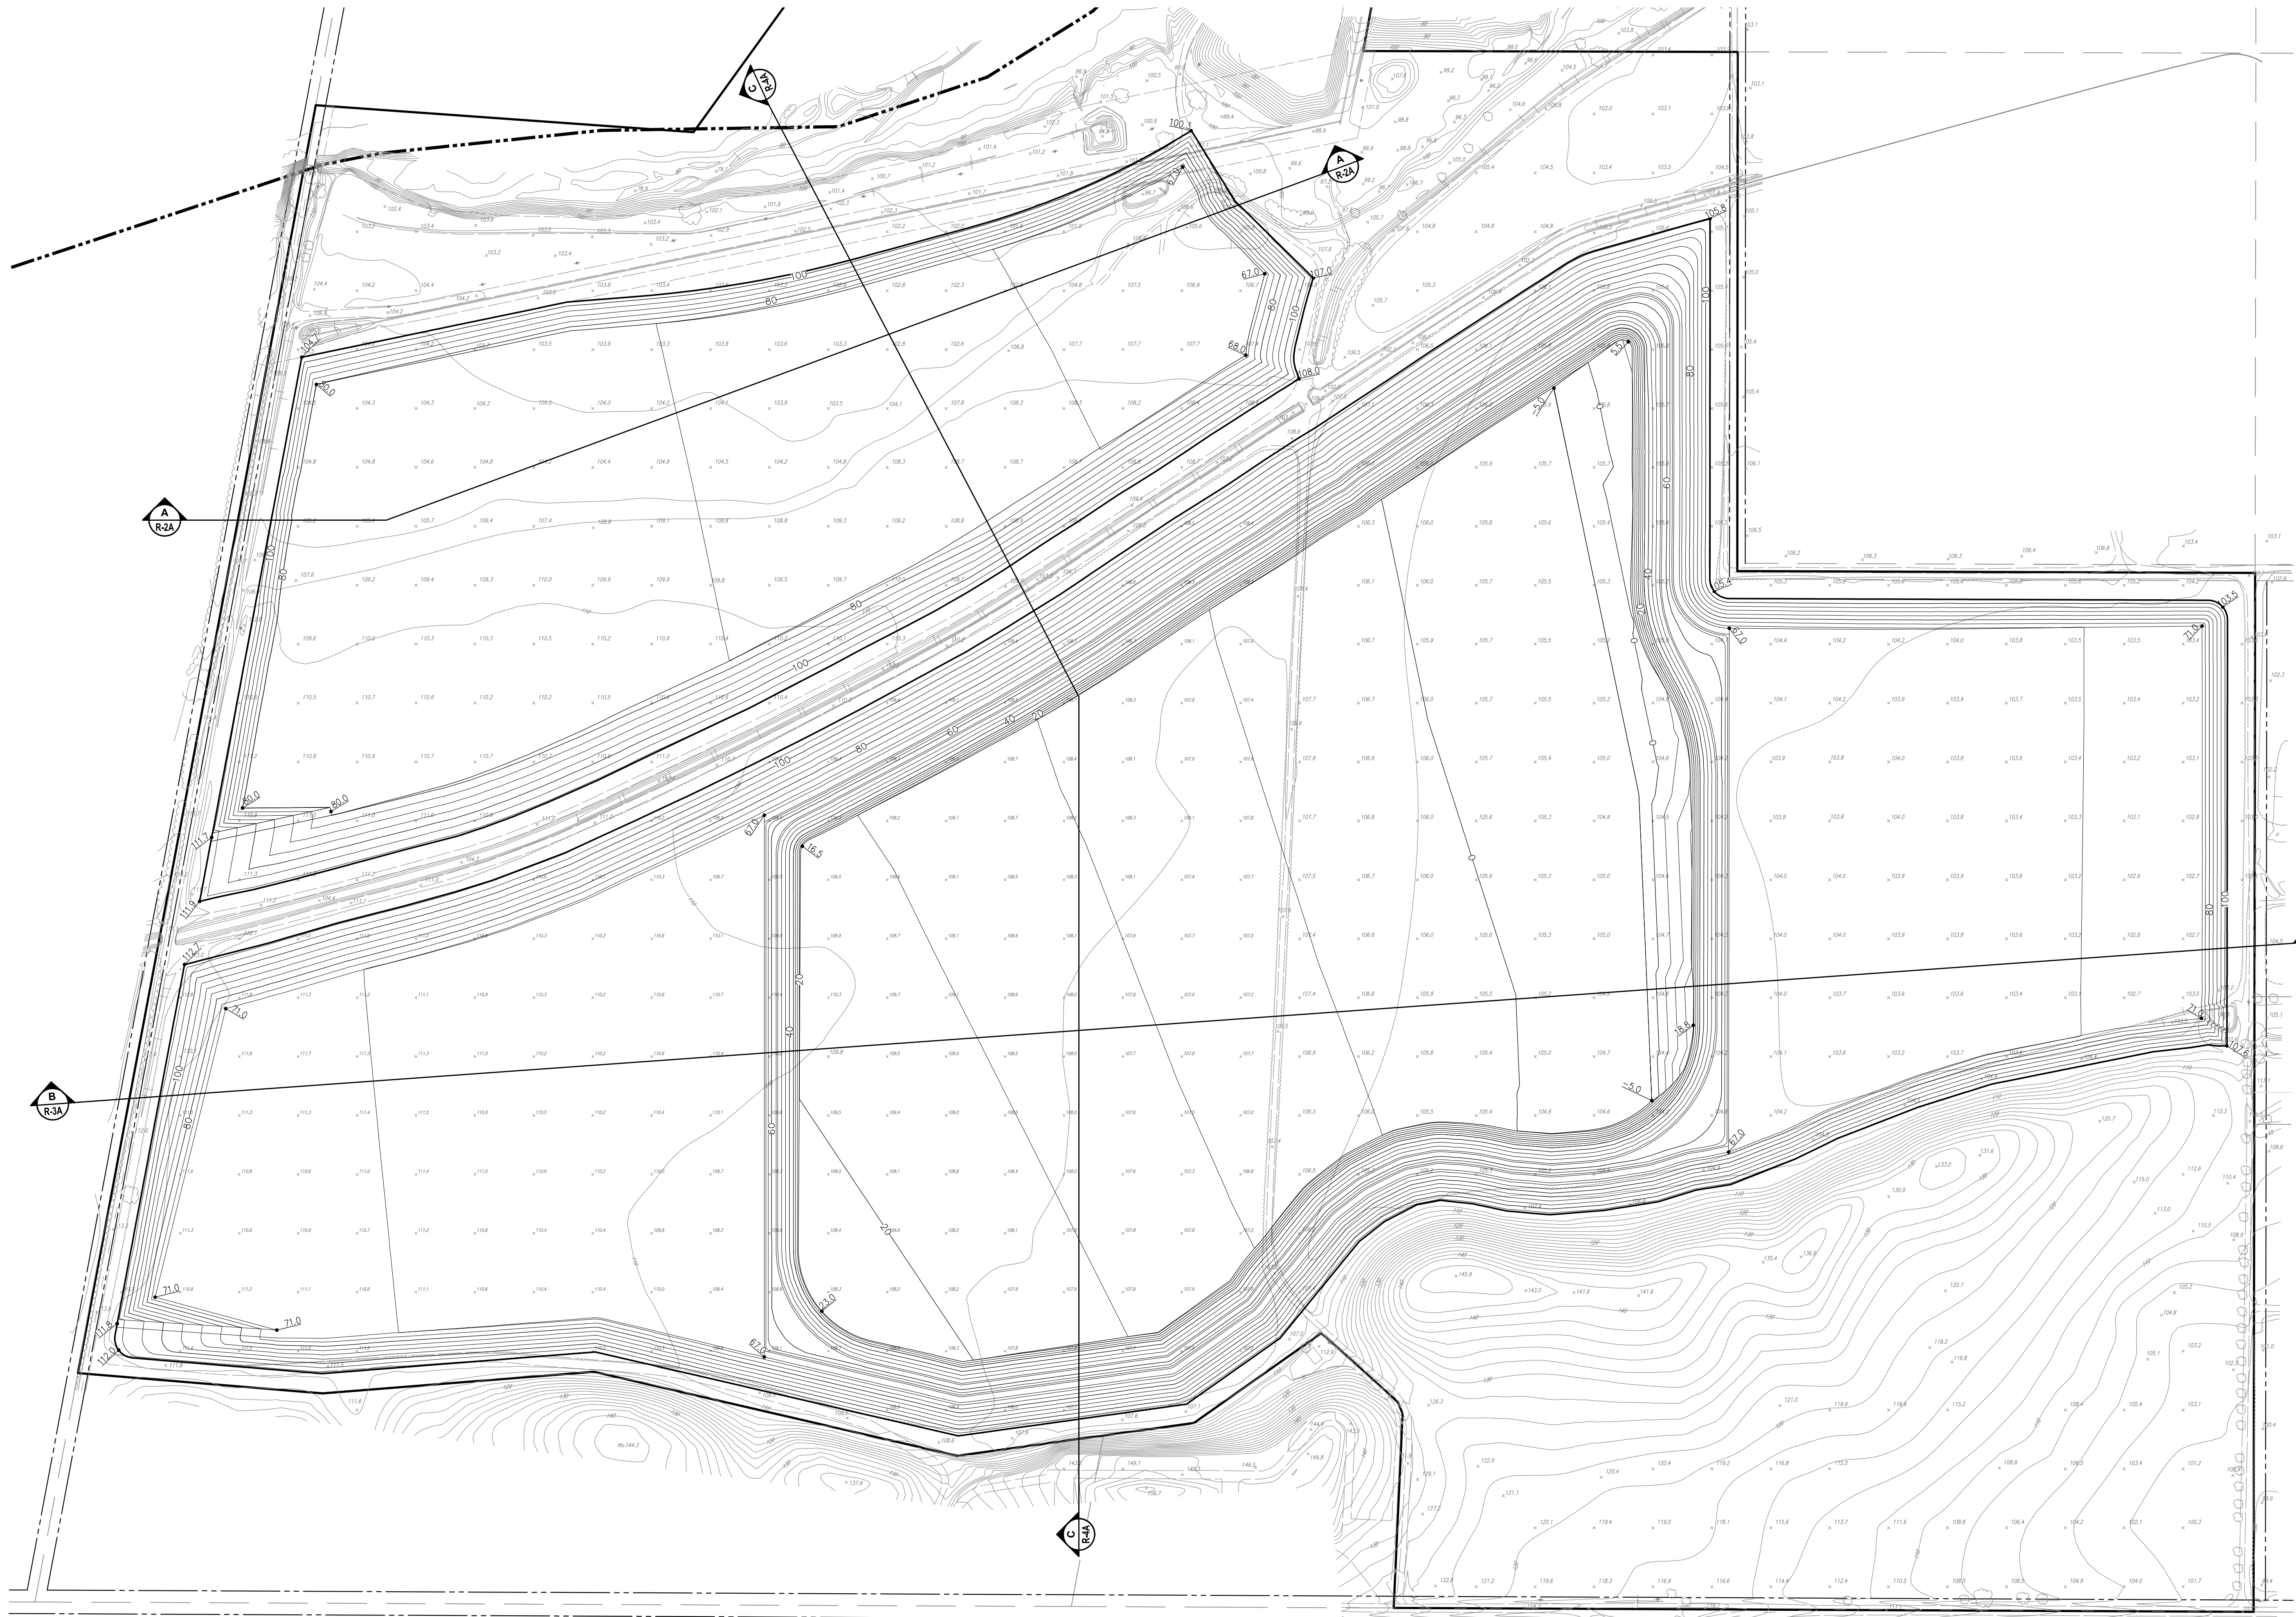

200 100 0 200 400
SCALE 1" = 200'

Exhibit B

DESIGNED BY NC	NO.	DATE	REVISIONS	BY	APPD.
DRAWN BY LR					
CHECKED BY SG					
SCALE					
AS SHOWN					





CECWEST.COM
Project Planning ■ Civil Engineering ■ Landscape Architecture
Sacramento Office
2120 20th Street, Suite Three
Sacramento, CA 95818
(916) 455-2026
Davis Office
2940 Spafford Street, Suite 200
Davis, CA 95618
(530) 758-2026

SHIFLER RECLAMATION PLAN - ALTERNATE A
SITE PLAN

YOLO COUNTY

CALIFORNIA

SHEET R-1A OF 4
DATE: 3/25/14
JOB NO: 1129.20

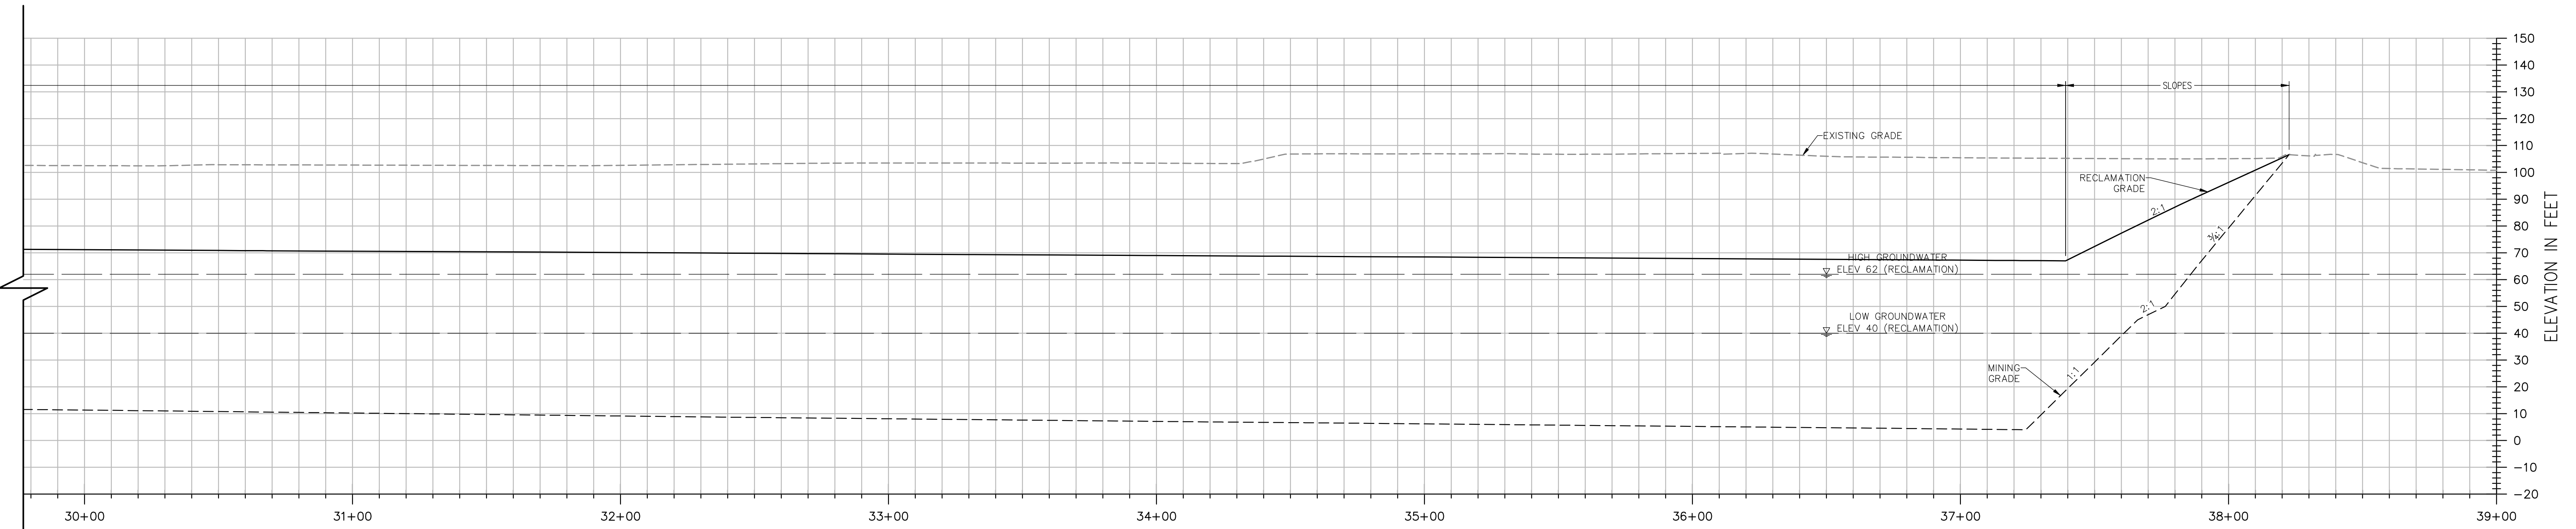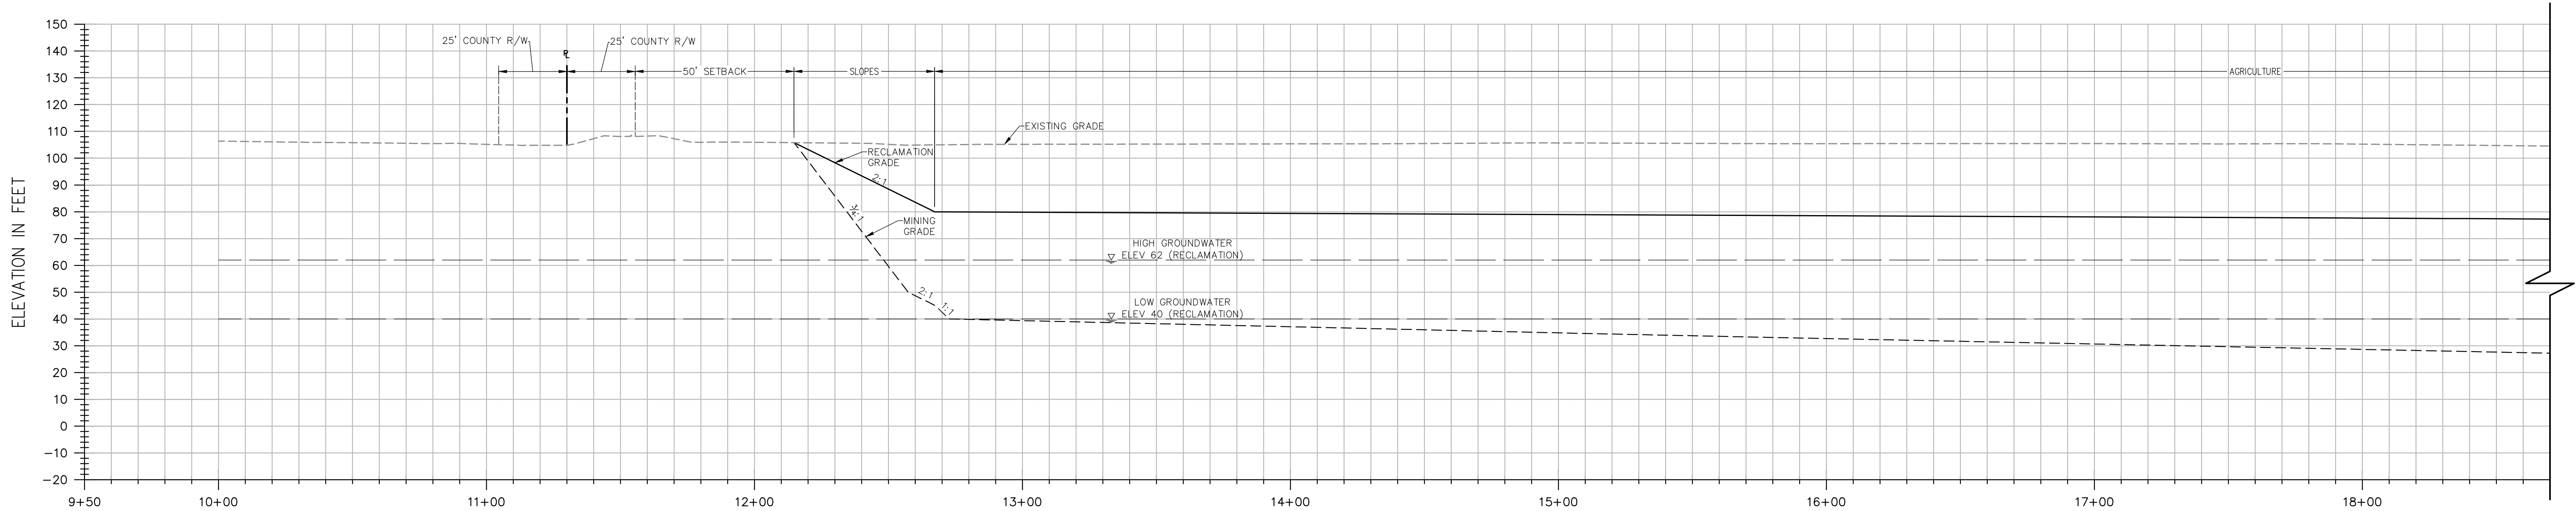

SECTION A-A

H: 1"=30'
V: 1"=30'

NOTES:

- ELEVATIONS AND DISTANCES ARE APPROXIMATE. EXISTING GROUND IS BASED ON AERIAL TOPOGRAPHY FLOWN IN APRIL 2010 BY POINT CO. PHOTOGRAMMETRIC SERVICES.
- HIGH AND LOW AVERAGE GROUNDWATER ELEVATIONS BASED ON "GROUNDWATER CONDITIONS IN VICINITY OF PLANNED WET-PIT MINING OPERATIONS-SCHWARZGRUBER PROPERTY", BY LUHDORFF & SCALMANINI CONSULTING ENGINEERS DATED APRIL 25, 2011.
- BERMS OR V-DITCHES TO BE ADDED ALONG THE TOP OF SLOPES AS NECESSARY TO KEEP SURFACE RUNOFF FROM ADJACENT AREAS FROM ENTERING INTO THE DESIGNATED OPEN WATER AREAS.
- BOTTOM MINING ELEVATIONS ARE $\pm 10'$ DEPENDING ON ACTUAL BOTTOM OF GRAVEL DEPTHS.
- EXISTING STOCKPILES ARE TO BE RE-GRADED OR REMOVED FROM THE SITE. PROPOSED MINING SLOPES SHOWN ON PLAN AND SECTIONS REPRESENT CONDITIONS AFTER THE STOCKPILES HAVE BEEN REMOVED OR RE-GRADED.



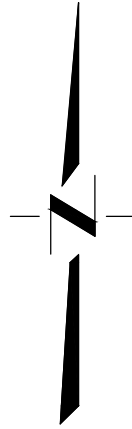


Exhibit B

DESIGNED BY <u>NC</u>	NO.	DATE	REVISIONS	BY	APPD.
DRAWN BY <u>LR</u>					
CHECKED BY <u>SG</u>					
SCALE					
AS SHOWN					

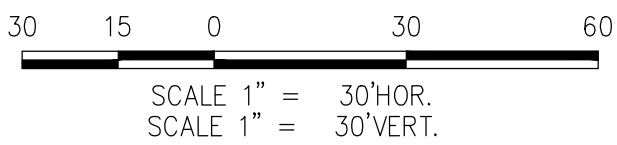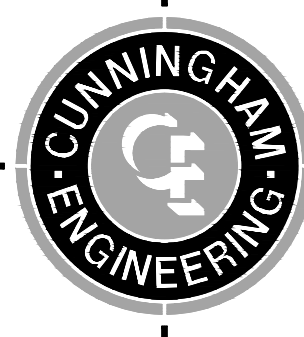





CECWEST.COM
Project Planning ■ Civil Engineering ■ Landscape Architecture
■ Sacramento Office
2120 20th Street, Suite Three
Sacramento, CA 95818
(916) 455-2026
■ Davis Office
2940 Spafford Street, Suite 200
Davis, CA 95618
(530) 758-2026

SHIFLER RECLAMATION PLAN - ALTERNATE A
CROSS SECTION A-A

YOLO COUNTY

CALIFORNIA

SHEET R-2A OF 4
DATE: <u>3/25/14</u>
JOB NO: 1129.20

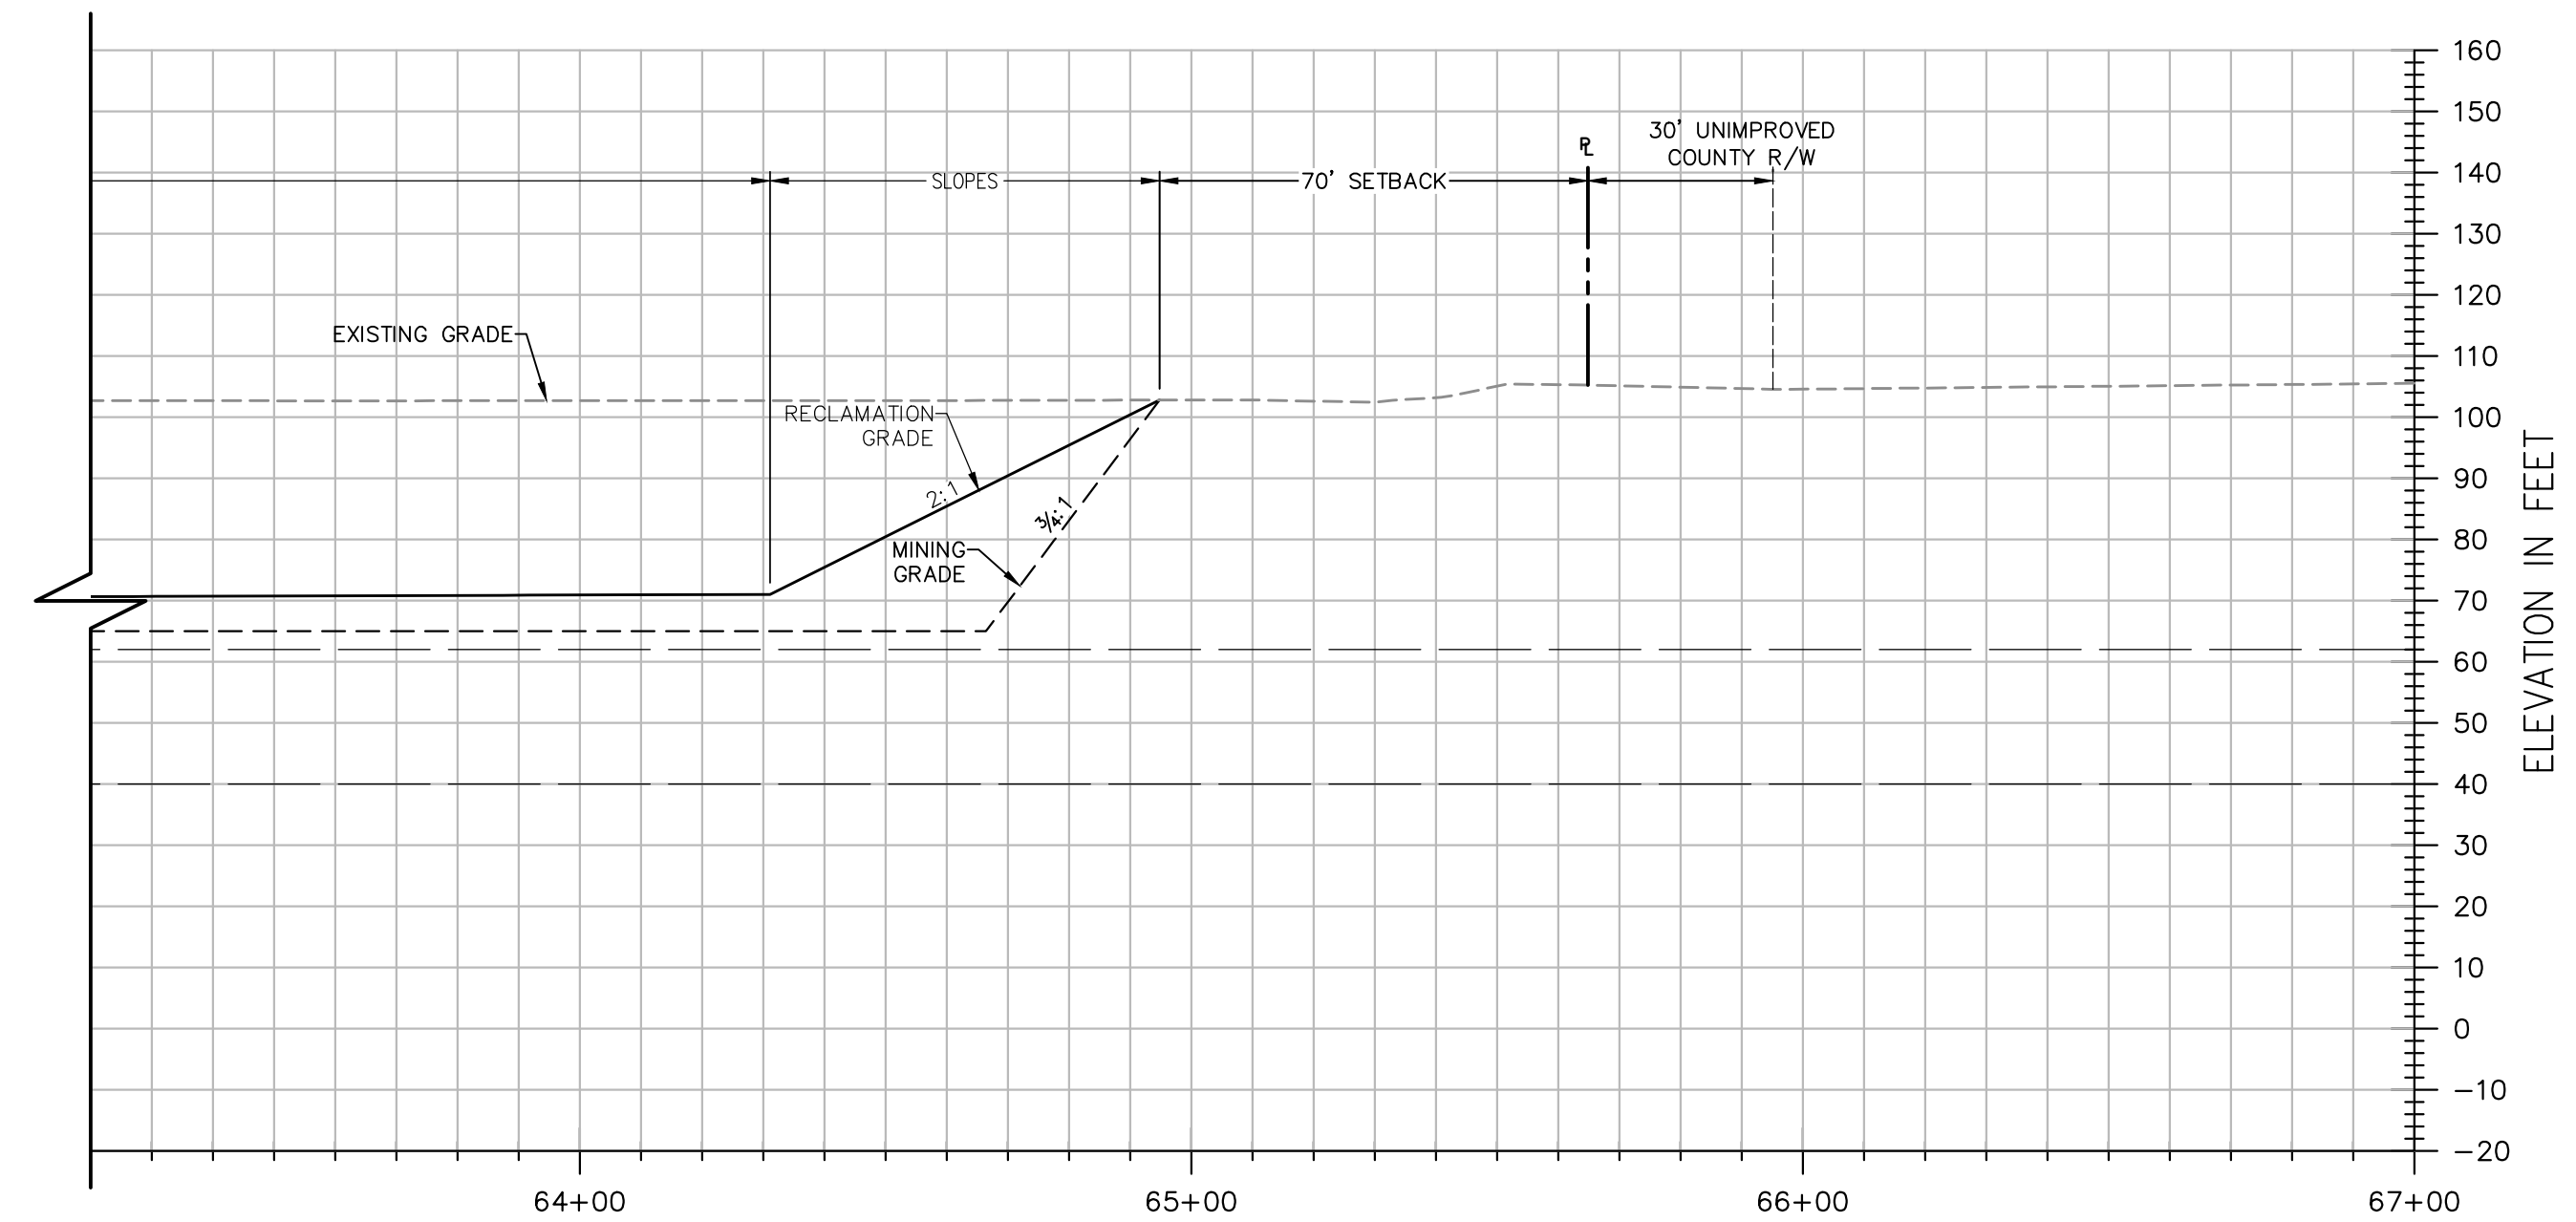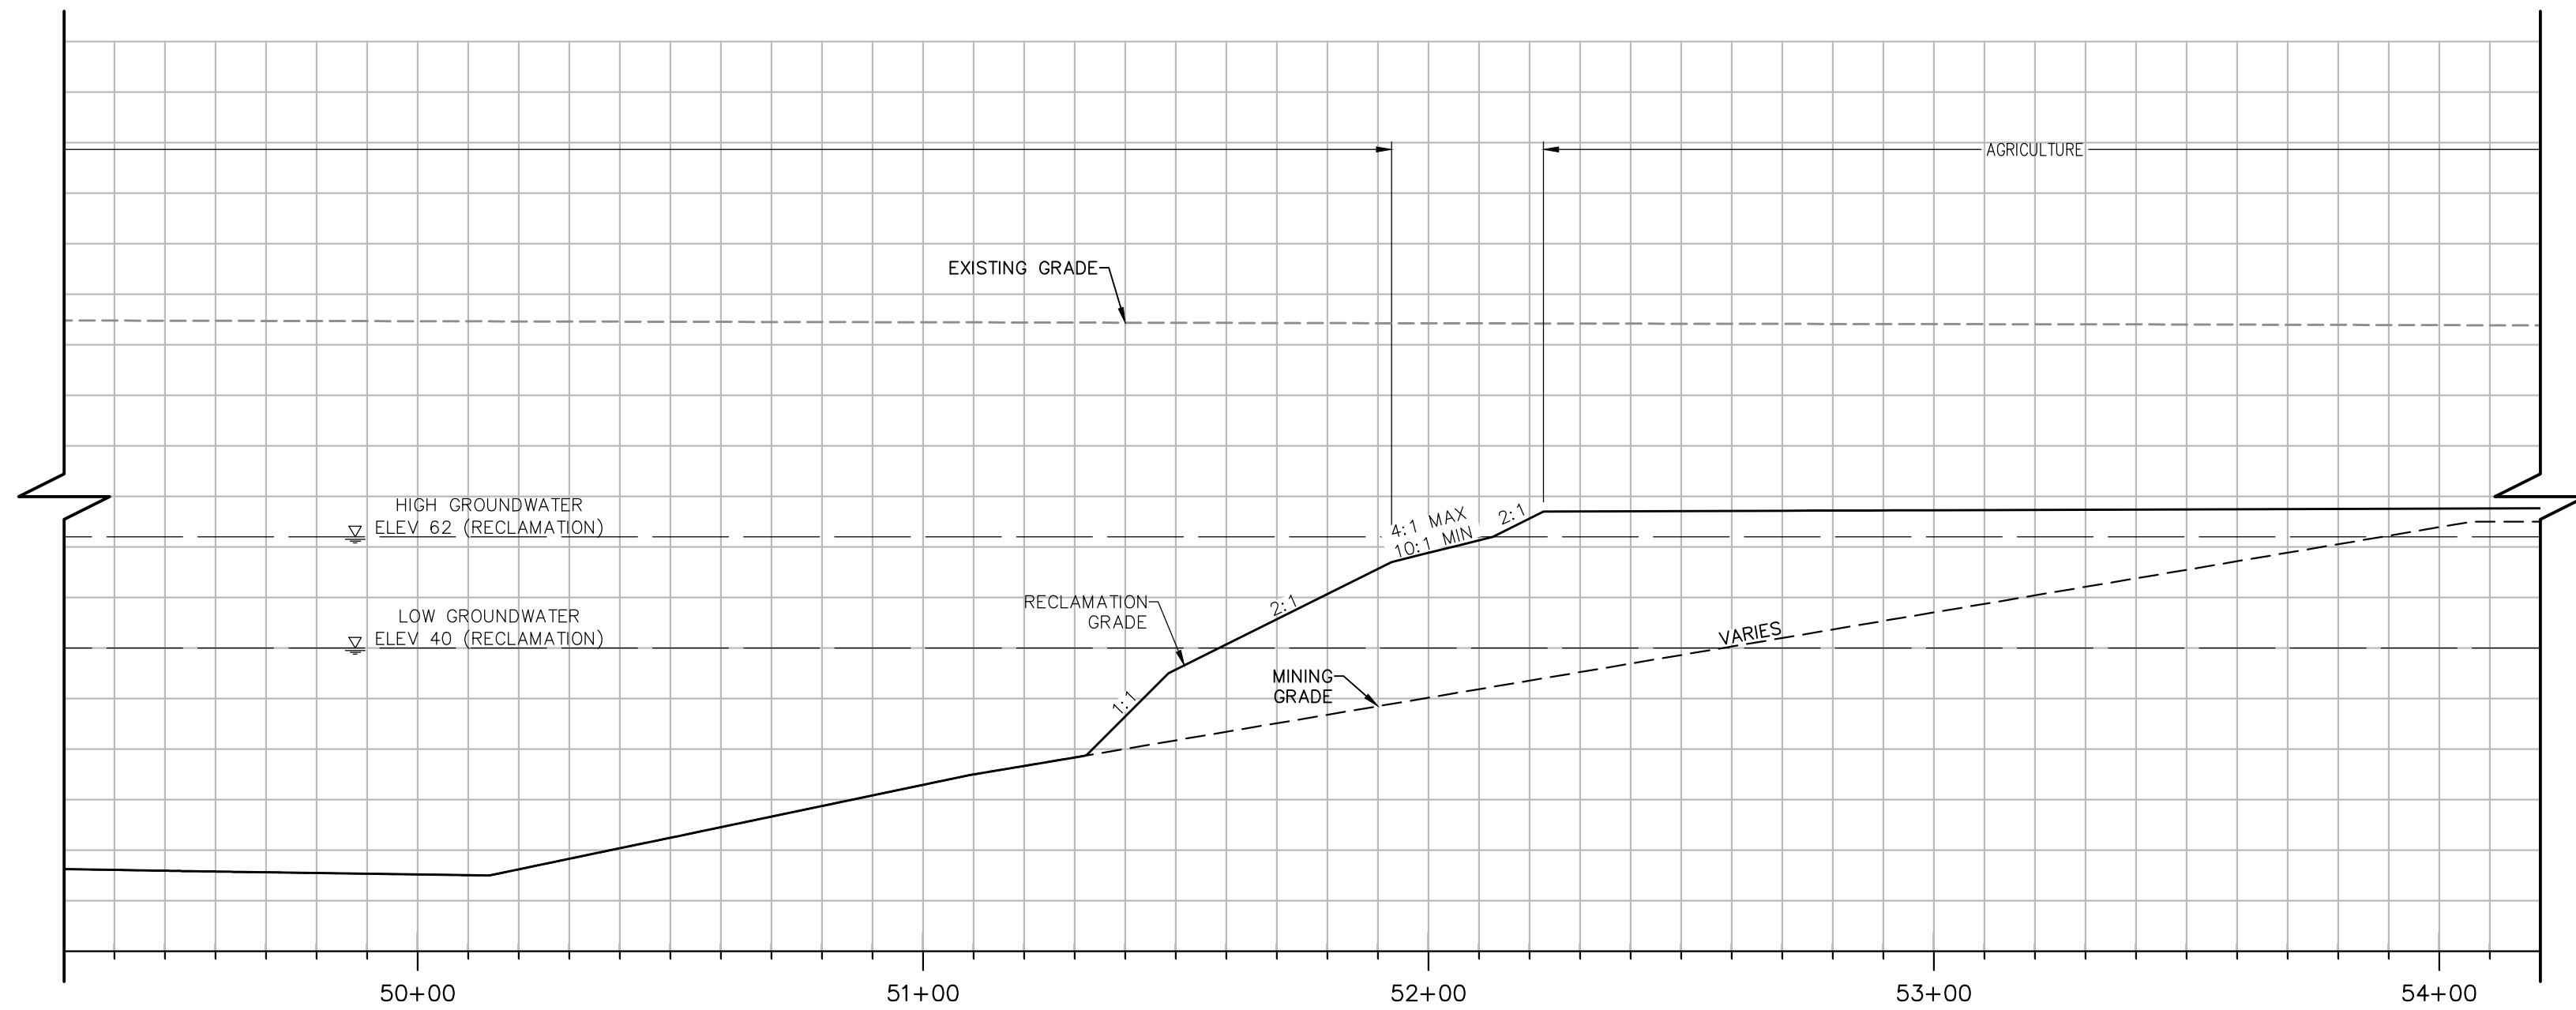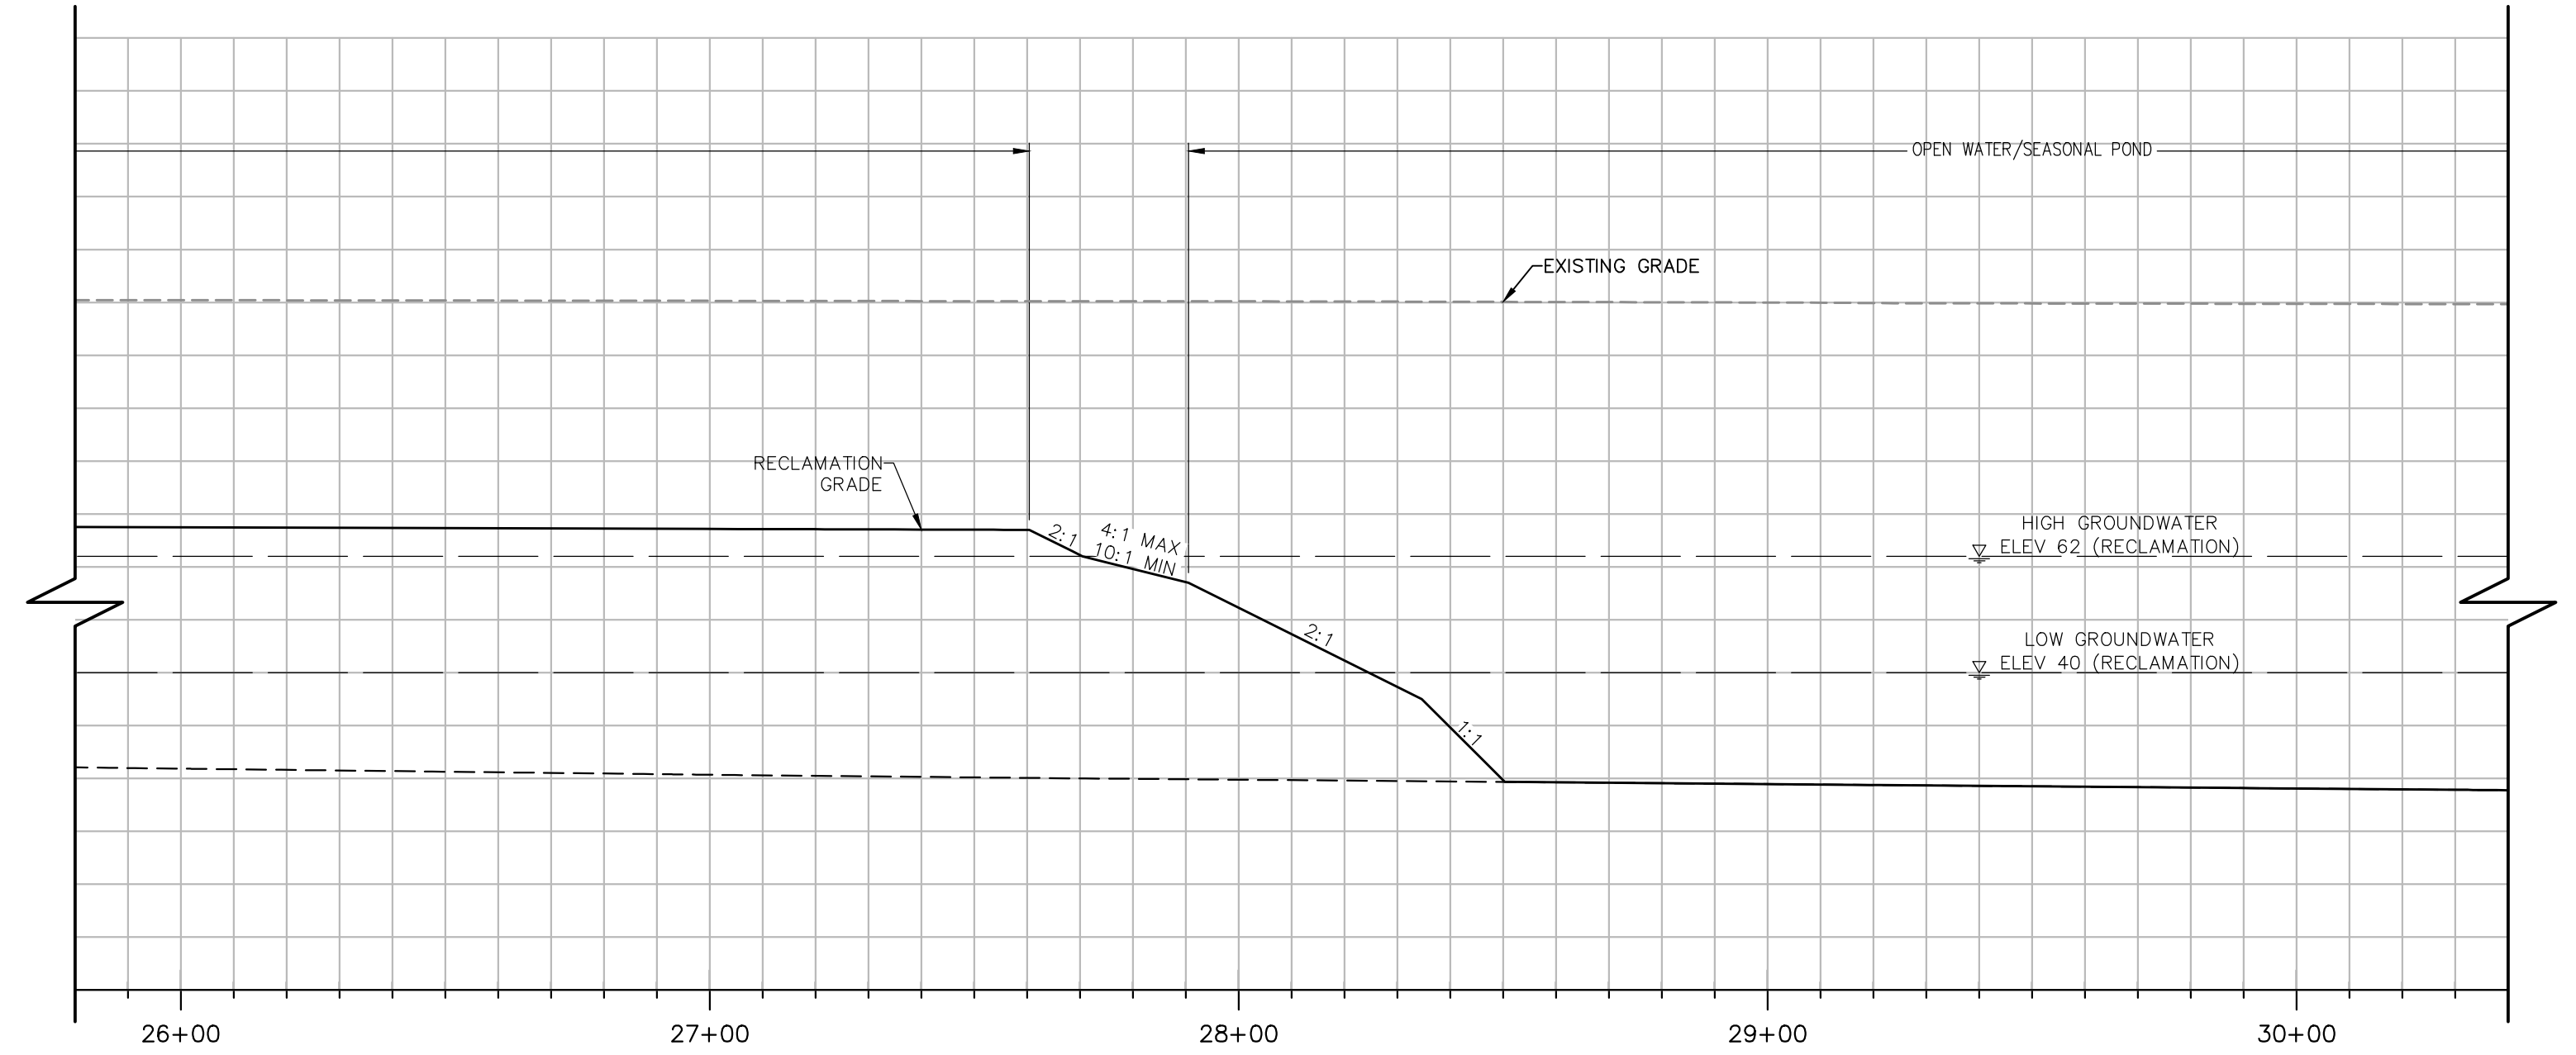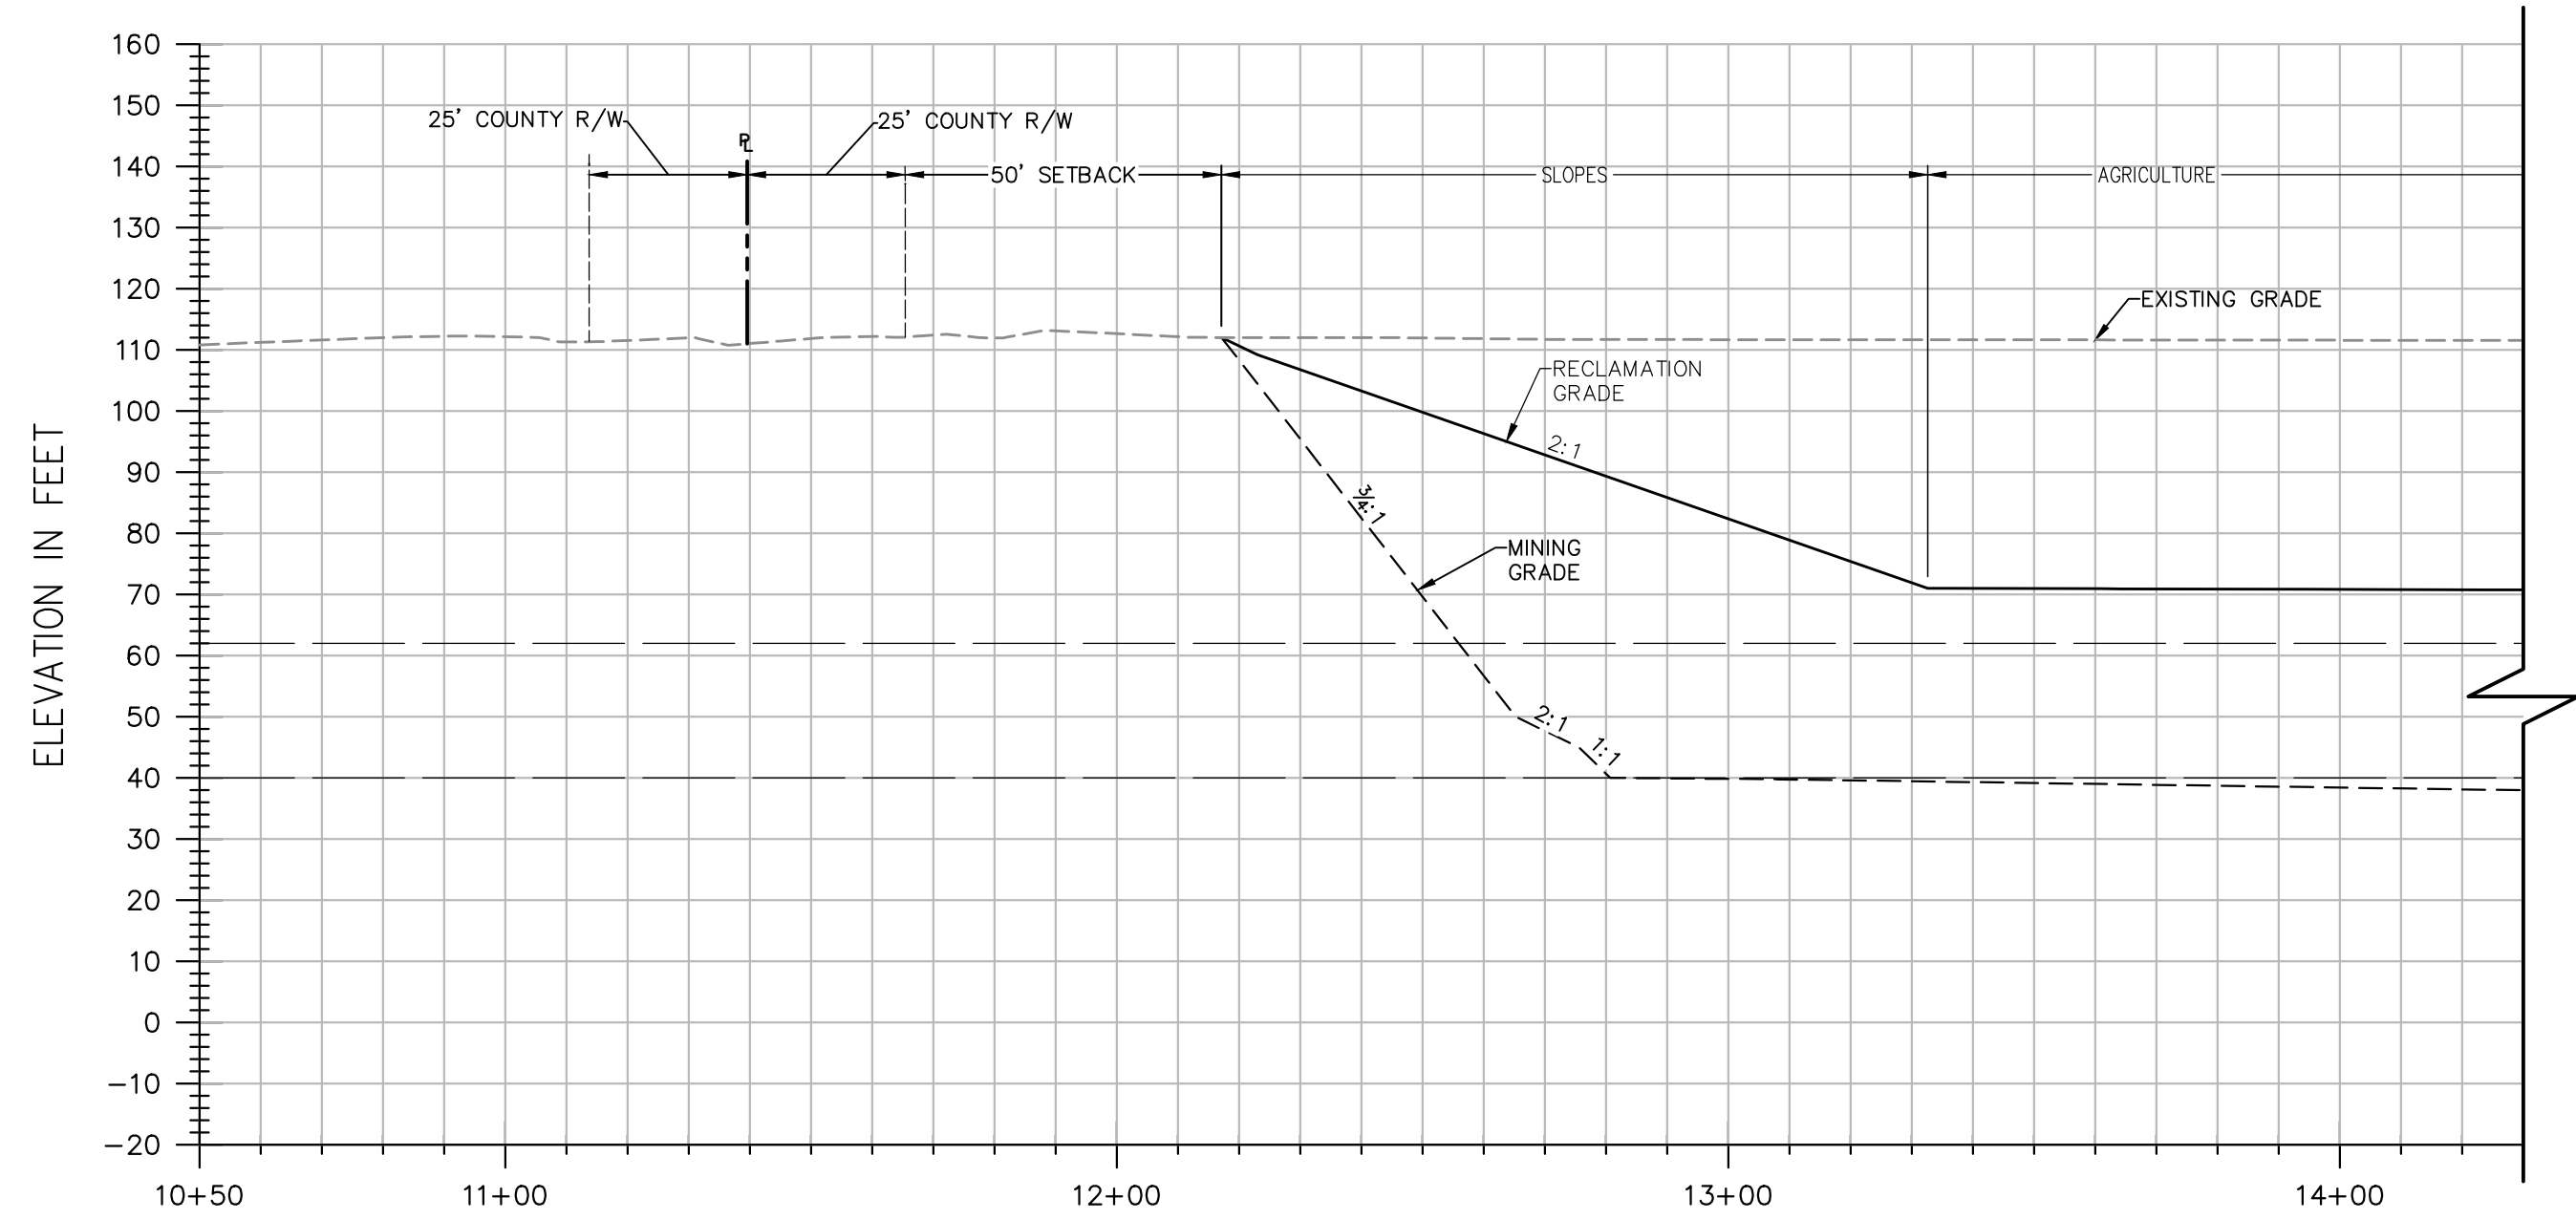

SECTION B-B

H: 1"=30'
V: 1"=30'

NOTES:

- ELEVATIONS AND DISTANCES ARE APPROXIMATE. EXISTING GROUND IS BASED ON AERIAL TOPOGRAPHY FLOWN IN APRIL 2010 BY POINT CO. PHOTOGRAMMETRIC SERVICES.
- HIGH AND LOW AVERAGE GROUNDWATER ELEVATIONS BASED ON "GROUNDWATER CONDITIONS IN VICINITY OF PLANNED WET-PIT MINING OPERATIONS-SCHWARZGRUBER PROPERTY", BY LUHDORFF & SCALMANINI CONSULTING ENGINEERS DATED APRIL 25, 2011.
- BERMS OR V-DITCHES TO BE ADDED ALONG THE TOP OF SLOPES AS NECESSARY TO KEEP SURFACE RUNOFF FROM ADJACENT AREAS FROM ENTERING INTO THE DESIGNATED OPEN WATER AREAS.
- BOTTOM MINING ELEVATIONS ARE $\pm 10'$ DEPENDING ON ACTUAL BOTTOM OF GRAVEL DEPTHS.
- EXISTING STOCKPILES ARE TO BE RE-GRADED OR REMOVED FROM THE SITE. PROPOSED MINING SLOPES SHOWN ON PLAN AND SECTIONS REPRESENT CONDITIONS AFTER THE STOCKPILES HAVE BEEN REMOVED OR RE-GRADED.

30 15 0 30 60
SCALE 1" = 30'HOR.
SCALE 1" = 30'VERT.


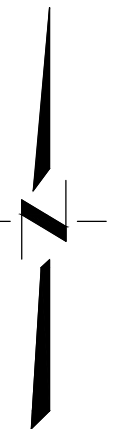


Exhibit B

DESIGNED BY <u>NC</u>	NO.	DATE	REVISIONS	BY	APPD.
DRAWN BY <u>LR</u>					
CHECKED BY <u>SG</u>					
SCALE					
AS SHOWN					

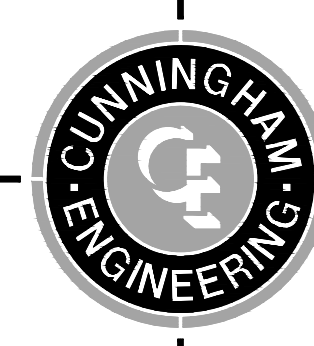





CECWEST.COM
Project Planning ■ Civil Engineering ■ Landscape Architecture
■ Sacramento Office
2120 20th Street, Suite Three
Sacramento, CA 95818
(916) 455-2026
■ Davis Office
2940 Spafford Street, Suite 200
Davis, CA 95618
(530) 758-2026

SHIFLER RECLAMATION PLAN - ALTERNATE A CROSS SECTION B-B

YOLO COUNTY

CALIFORNIA

SHEET R-3A OF 4
DATE: <u>3/25/14</u>
JOB NO: 1129.20

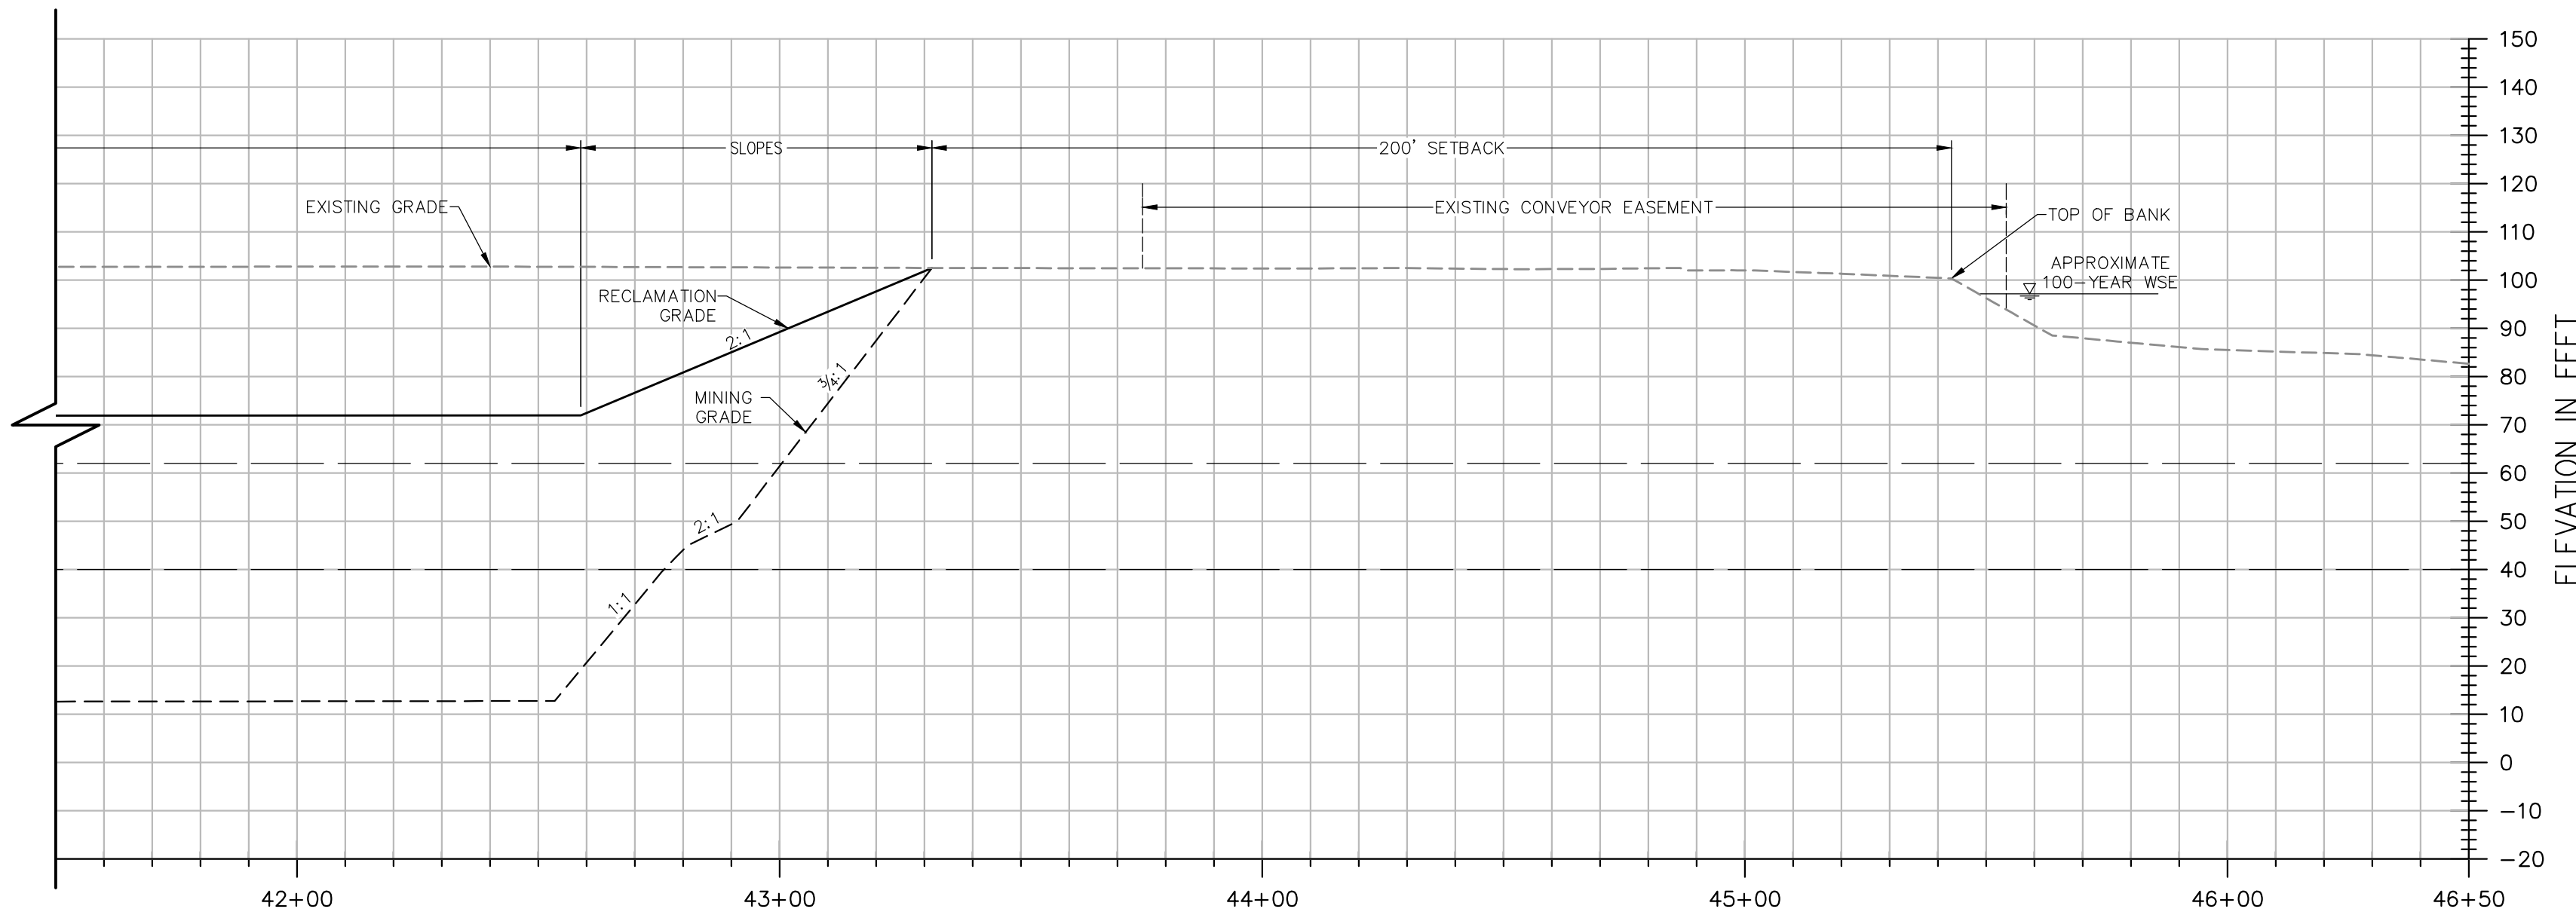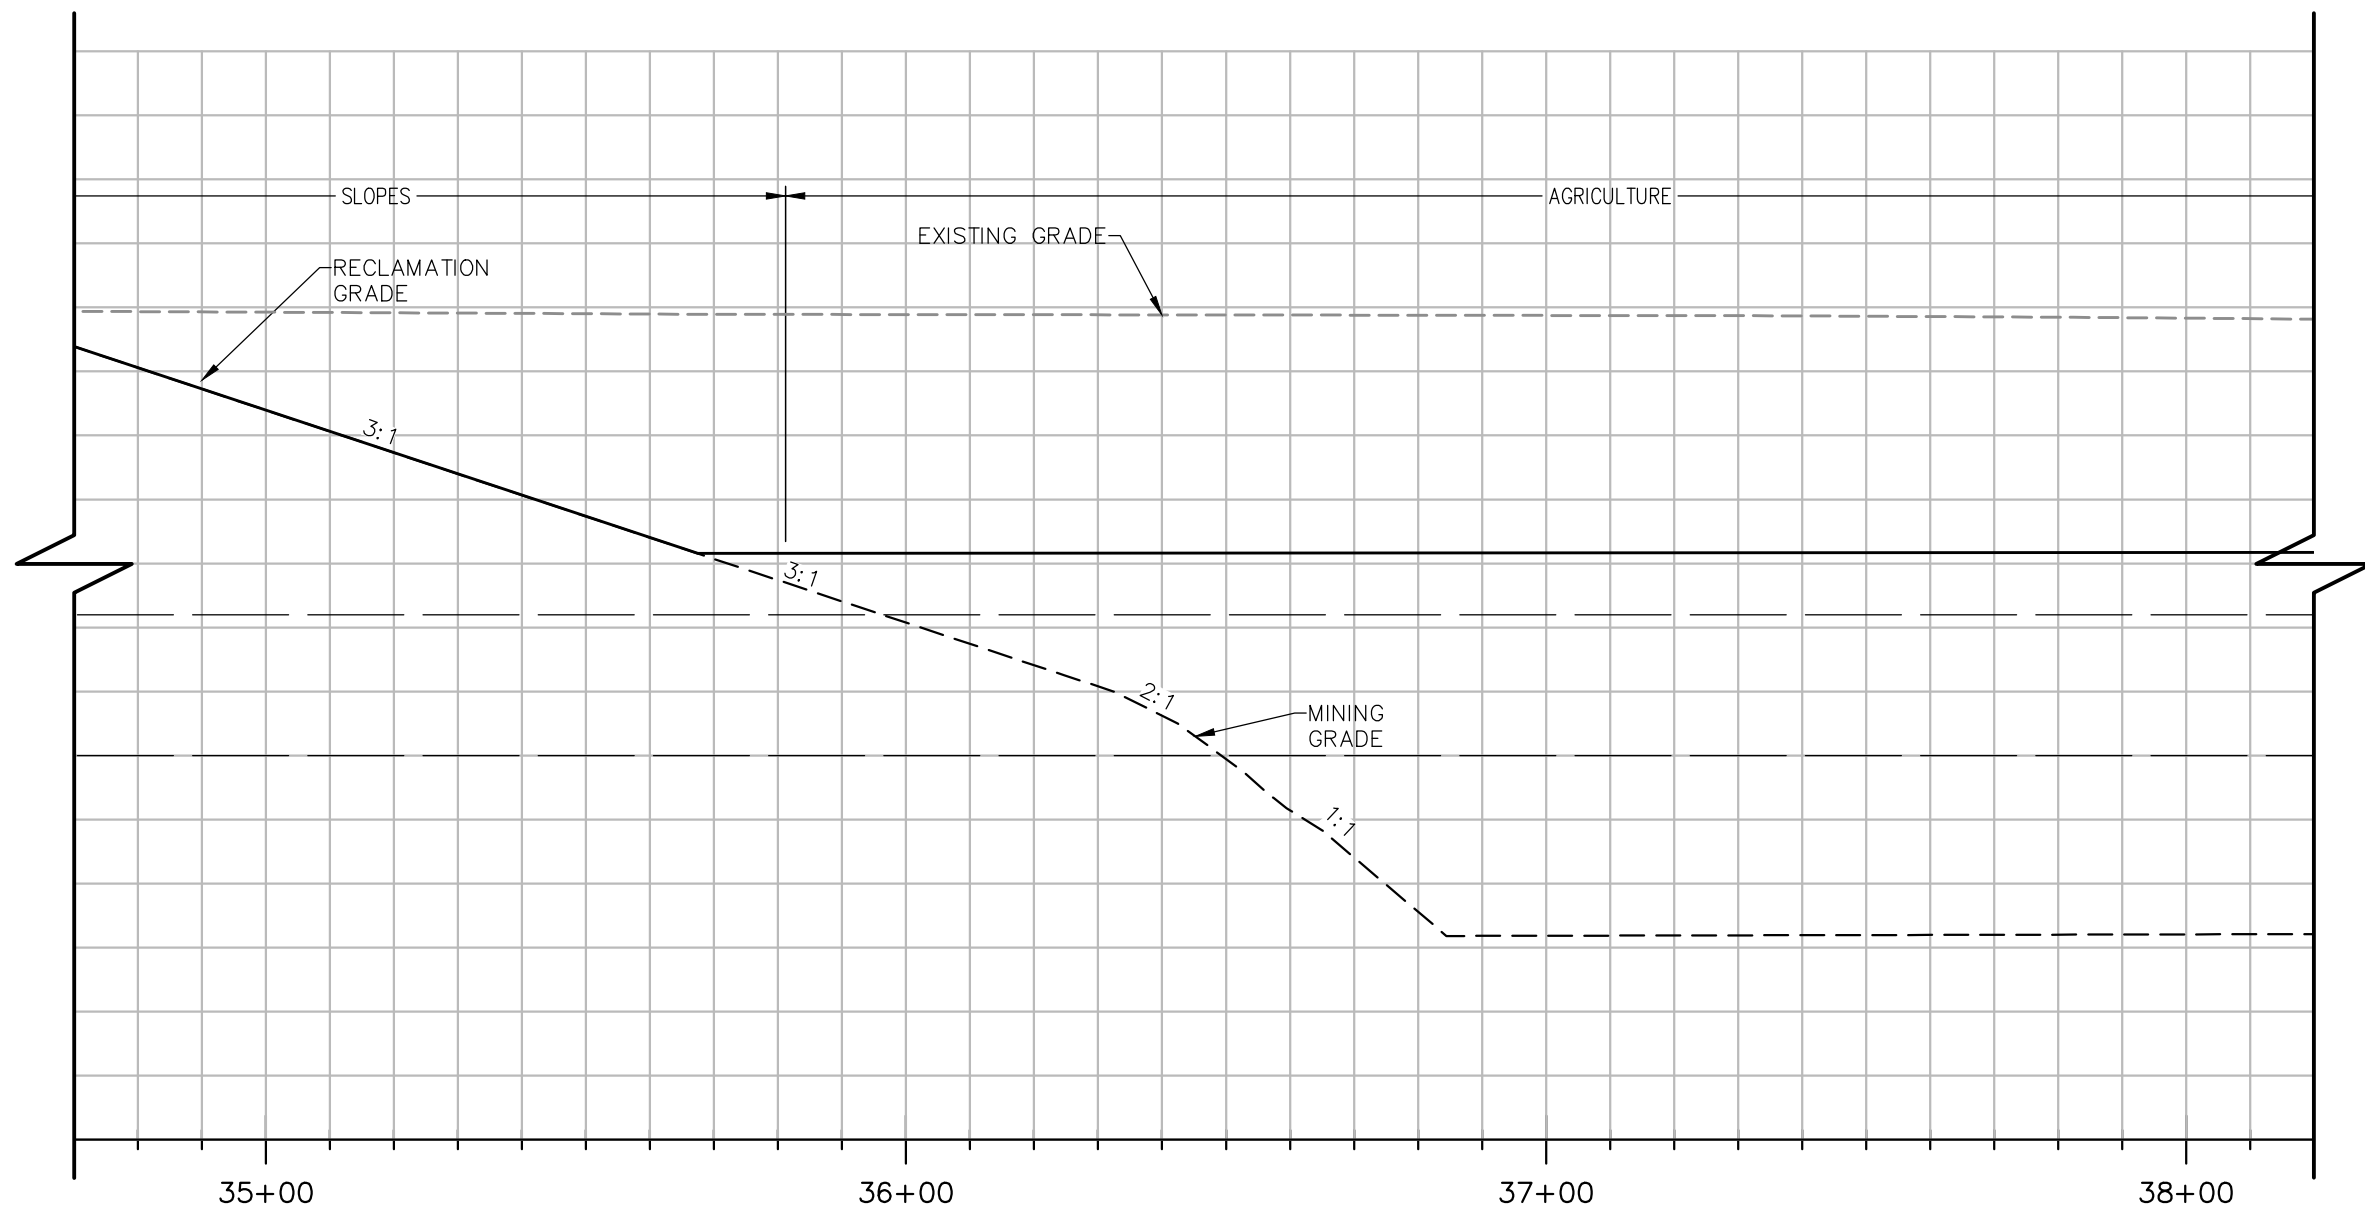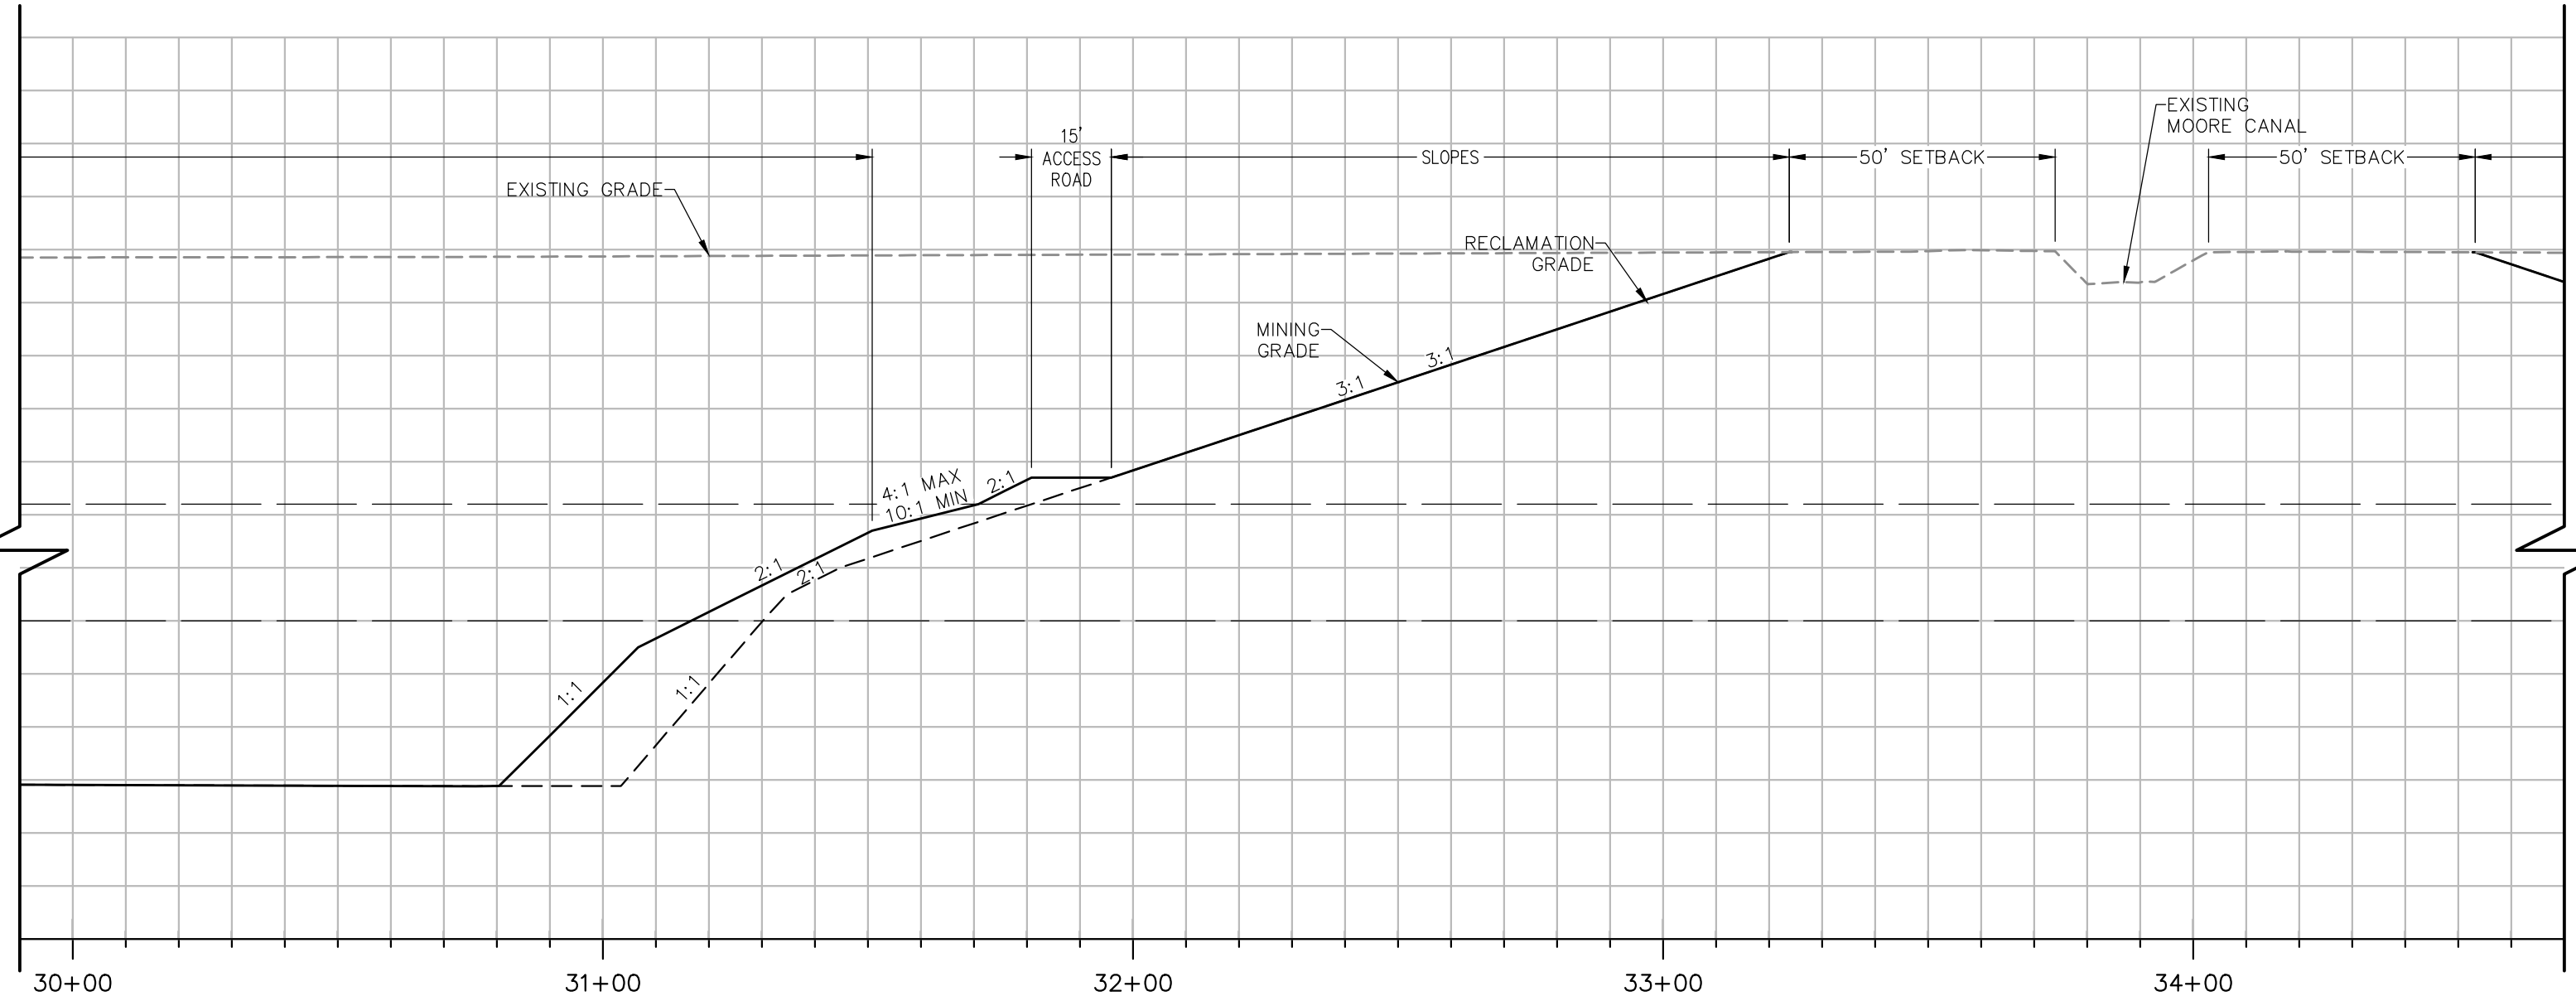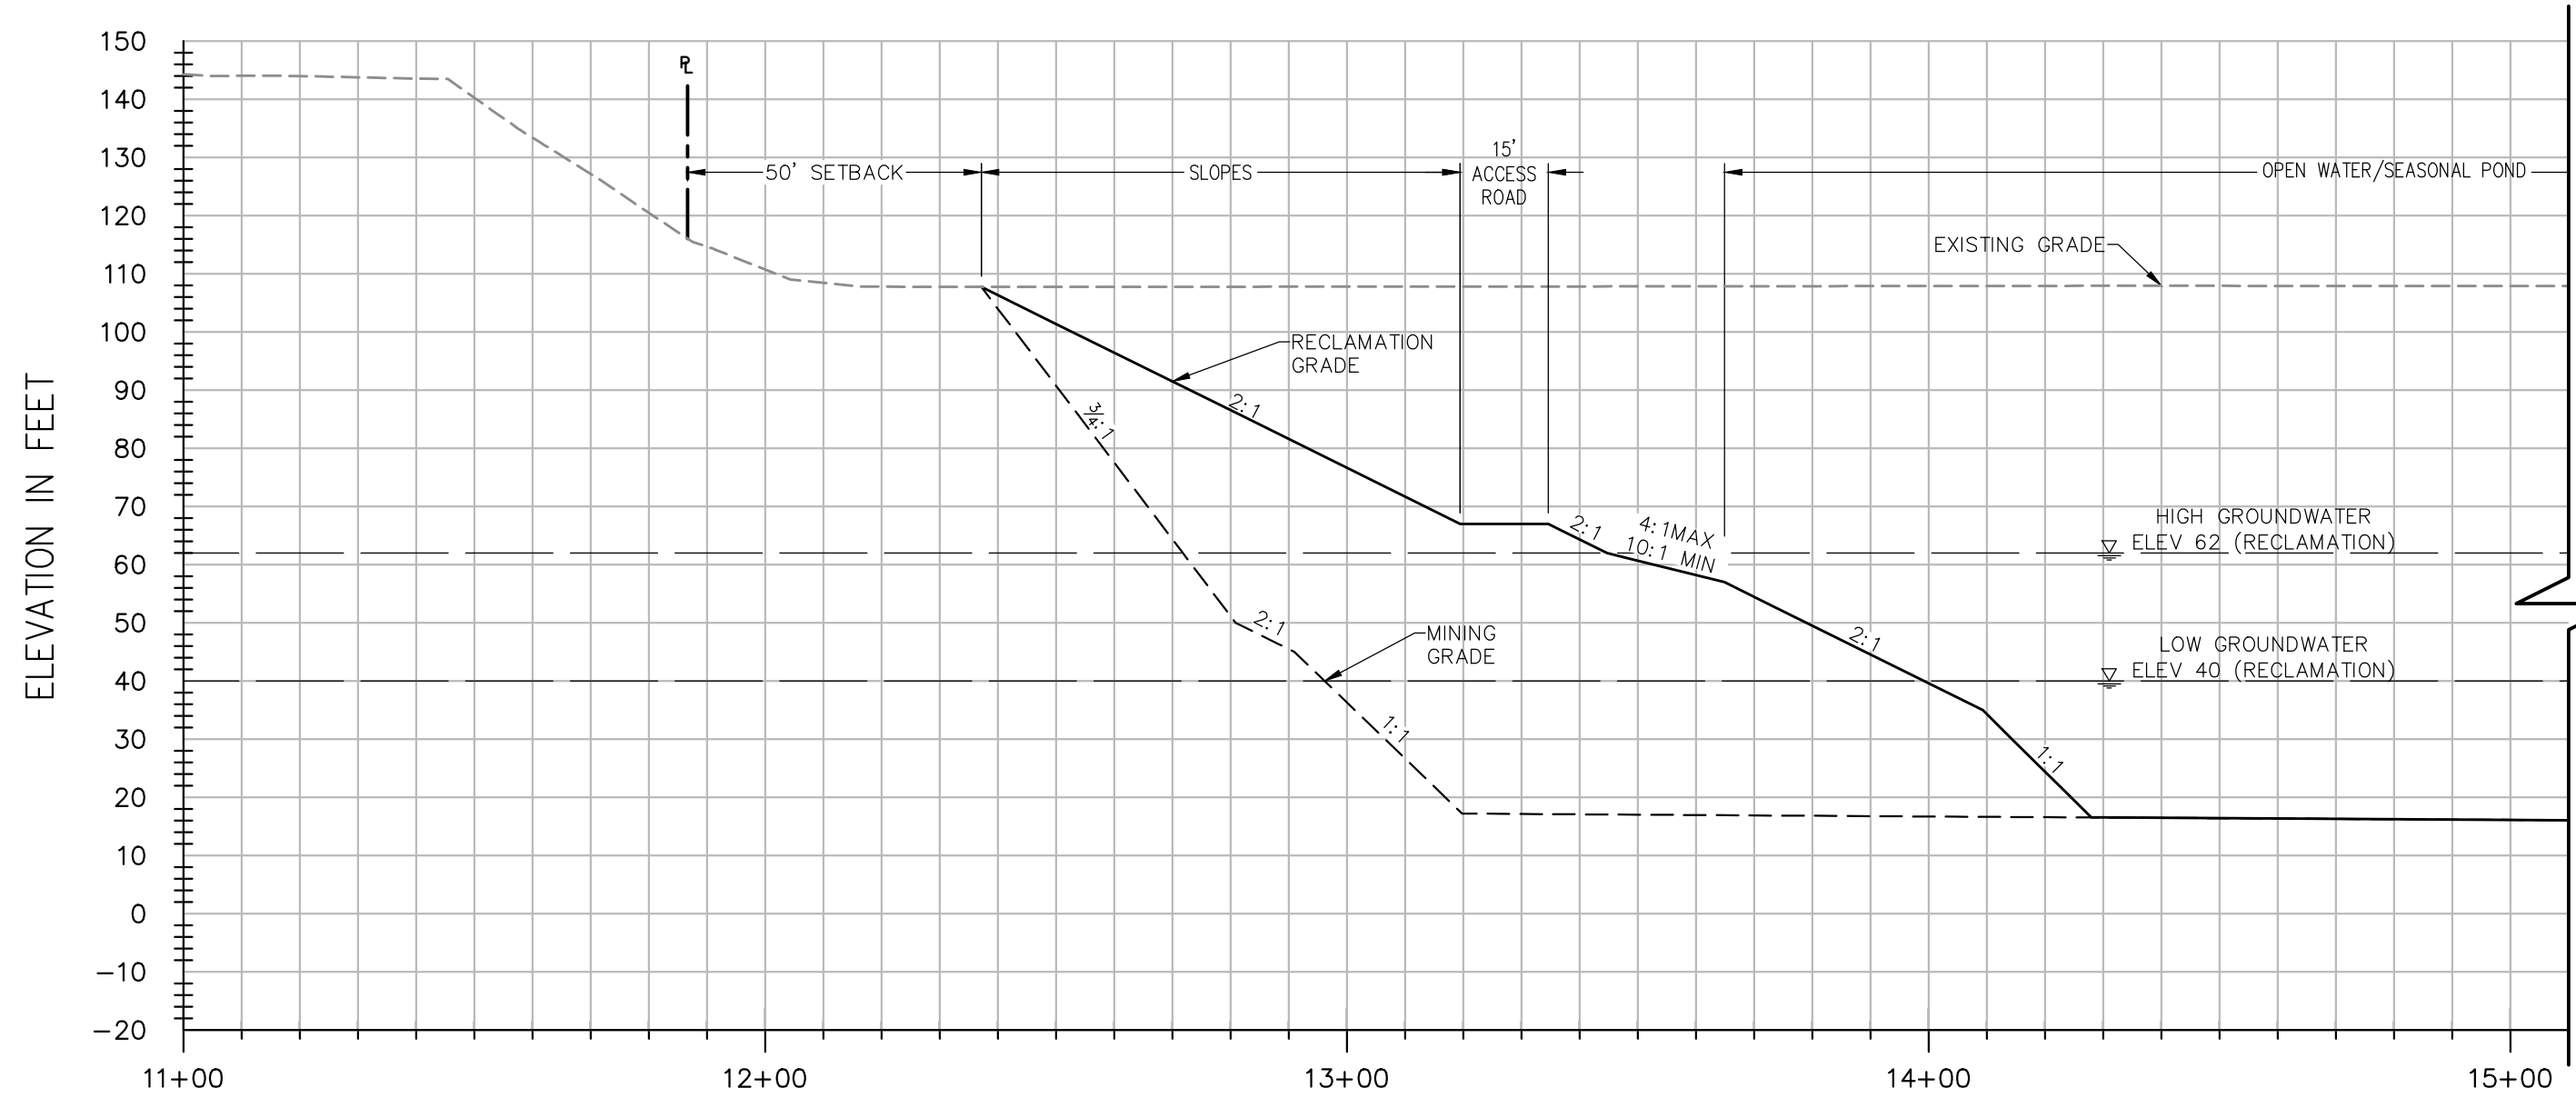

SECTION C-C

H: 1"=30'
V: 1"=30'

NOTES:

- ELEVATIONS AND DISTANCES ARE APPROXIMATE. EXISTING GROUND IS BASED ON AERIAL TOPOGRAPHY FLOWN IN APRIL 2010 BY POINT CO. PHOTOGRAMMETRIC SERVICES.
- HIGH AND LOW AVERAGE GROUNDWATER ELEVATIONS BASED ON "GROUNDWATER CONDITIONS IN VICINITY OF PLANNED WET-PIT MINING OPERATIONS-SCHWARZGRUBER PROPERTY", BY LUHDORFF & SCALMANINI CONSULTING ENGINEERS DATED APRIL 25, 2011.
- BERMS OR V-DITCHES TO BE ADDED ALONG THE TOP OF SLOPES AS NECESSARY TO KEEP SURFACE RUNOFF FROM ADJACENT AREAS FROM ENTERING INTO THE DESIGNATED OPEN WATER AREAS.
- BOTTOM MINING ELEVATIONS ARE $\pm 10'$ DEPENDING ON ACTUAL BOTTOM OF GRAVEL DEPTHS.
- EXISTING STOCKPILES ARE TO BE RE-GRADED OR REMOVED FROM THE SITE. PROPOSED MINING SLOPES SHOWN ON PLAN AND SECTIONS REPRESENT CONDITIONS AFTER THE STOCKPILES HAVE BEEN REMOVED OR RE-GRADED.

30 15 0 30 60
SCALE 1" = 30'HOR.
SCALE 1" = 30'VERT.


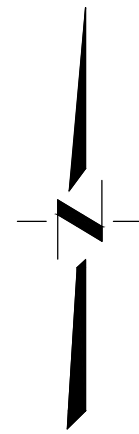


Exhibit B

DESIGNED BY <u>NC</u>	NO.	DATE	REVISIONS	BY	APPD.
DRAWN BY <u>LR</u>					
CHECKED BY <u>SG</u>					
SCALE					
AS SHOWN					

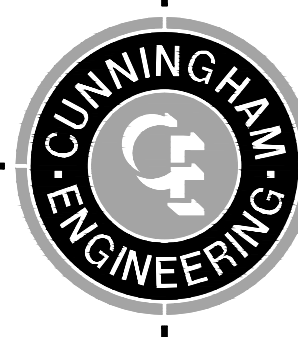

CECWEST.COM
Project Planning ■ Civil Engineering ■ Landscape Architecture
■ Sacramento Office
2120 20th Street, Suite Three
Sacramento, CA 95818
(916) 455-2026
■ Davis Office
2940 Spafford Street, Suite 200
Davis, CA 95618
(530) 758-2026

SHIFLER RECLAMATION PLAN - ALTERNATE A
CROSS SECTION C-C

YOLO COUNTY

CALIFORNIA

SHEET R-4A OF 4
DATE: <u>3/25/14</u>
JOB NO: 1129.20