

"Designing Solutions"

McLemmon Architecture Group Inc.
750 W. Lancaster Blvd. Aspetuck
McLemmonAG.com 603.940.9668



GONZALEZ - PERRICONE
544 WEST HAMMOND STREET
PASADENA, CA 91103

[illegible]

THESE DRAWINGS AND SPECIFICATIONS AS INSTRUMENTS OF SERVICE REMAIN THE PROPERTY OF MDM ARCHITECTS AND SHALL NOT BE USED FOR ANY OTHER PURPOSE OTHER THAN THOSE FOR WHICH THEY HAVE BEEN SUPPLIED OR PREPARED. THESE DRAWINGS SHALL NOT BE REPRODUCED, COPIED, OR TRACED WITHOUT THE EXPRESSED WRITTEN CONSENT OF THE ARCHITECT.

COPYRIGHT © 2019 MDM ARCHITECTURE AND PLANNING.

COVER SHEET


Project No. _____

Date: _____

Drawn: MG

SHEET NO.

C-1

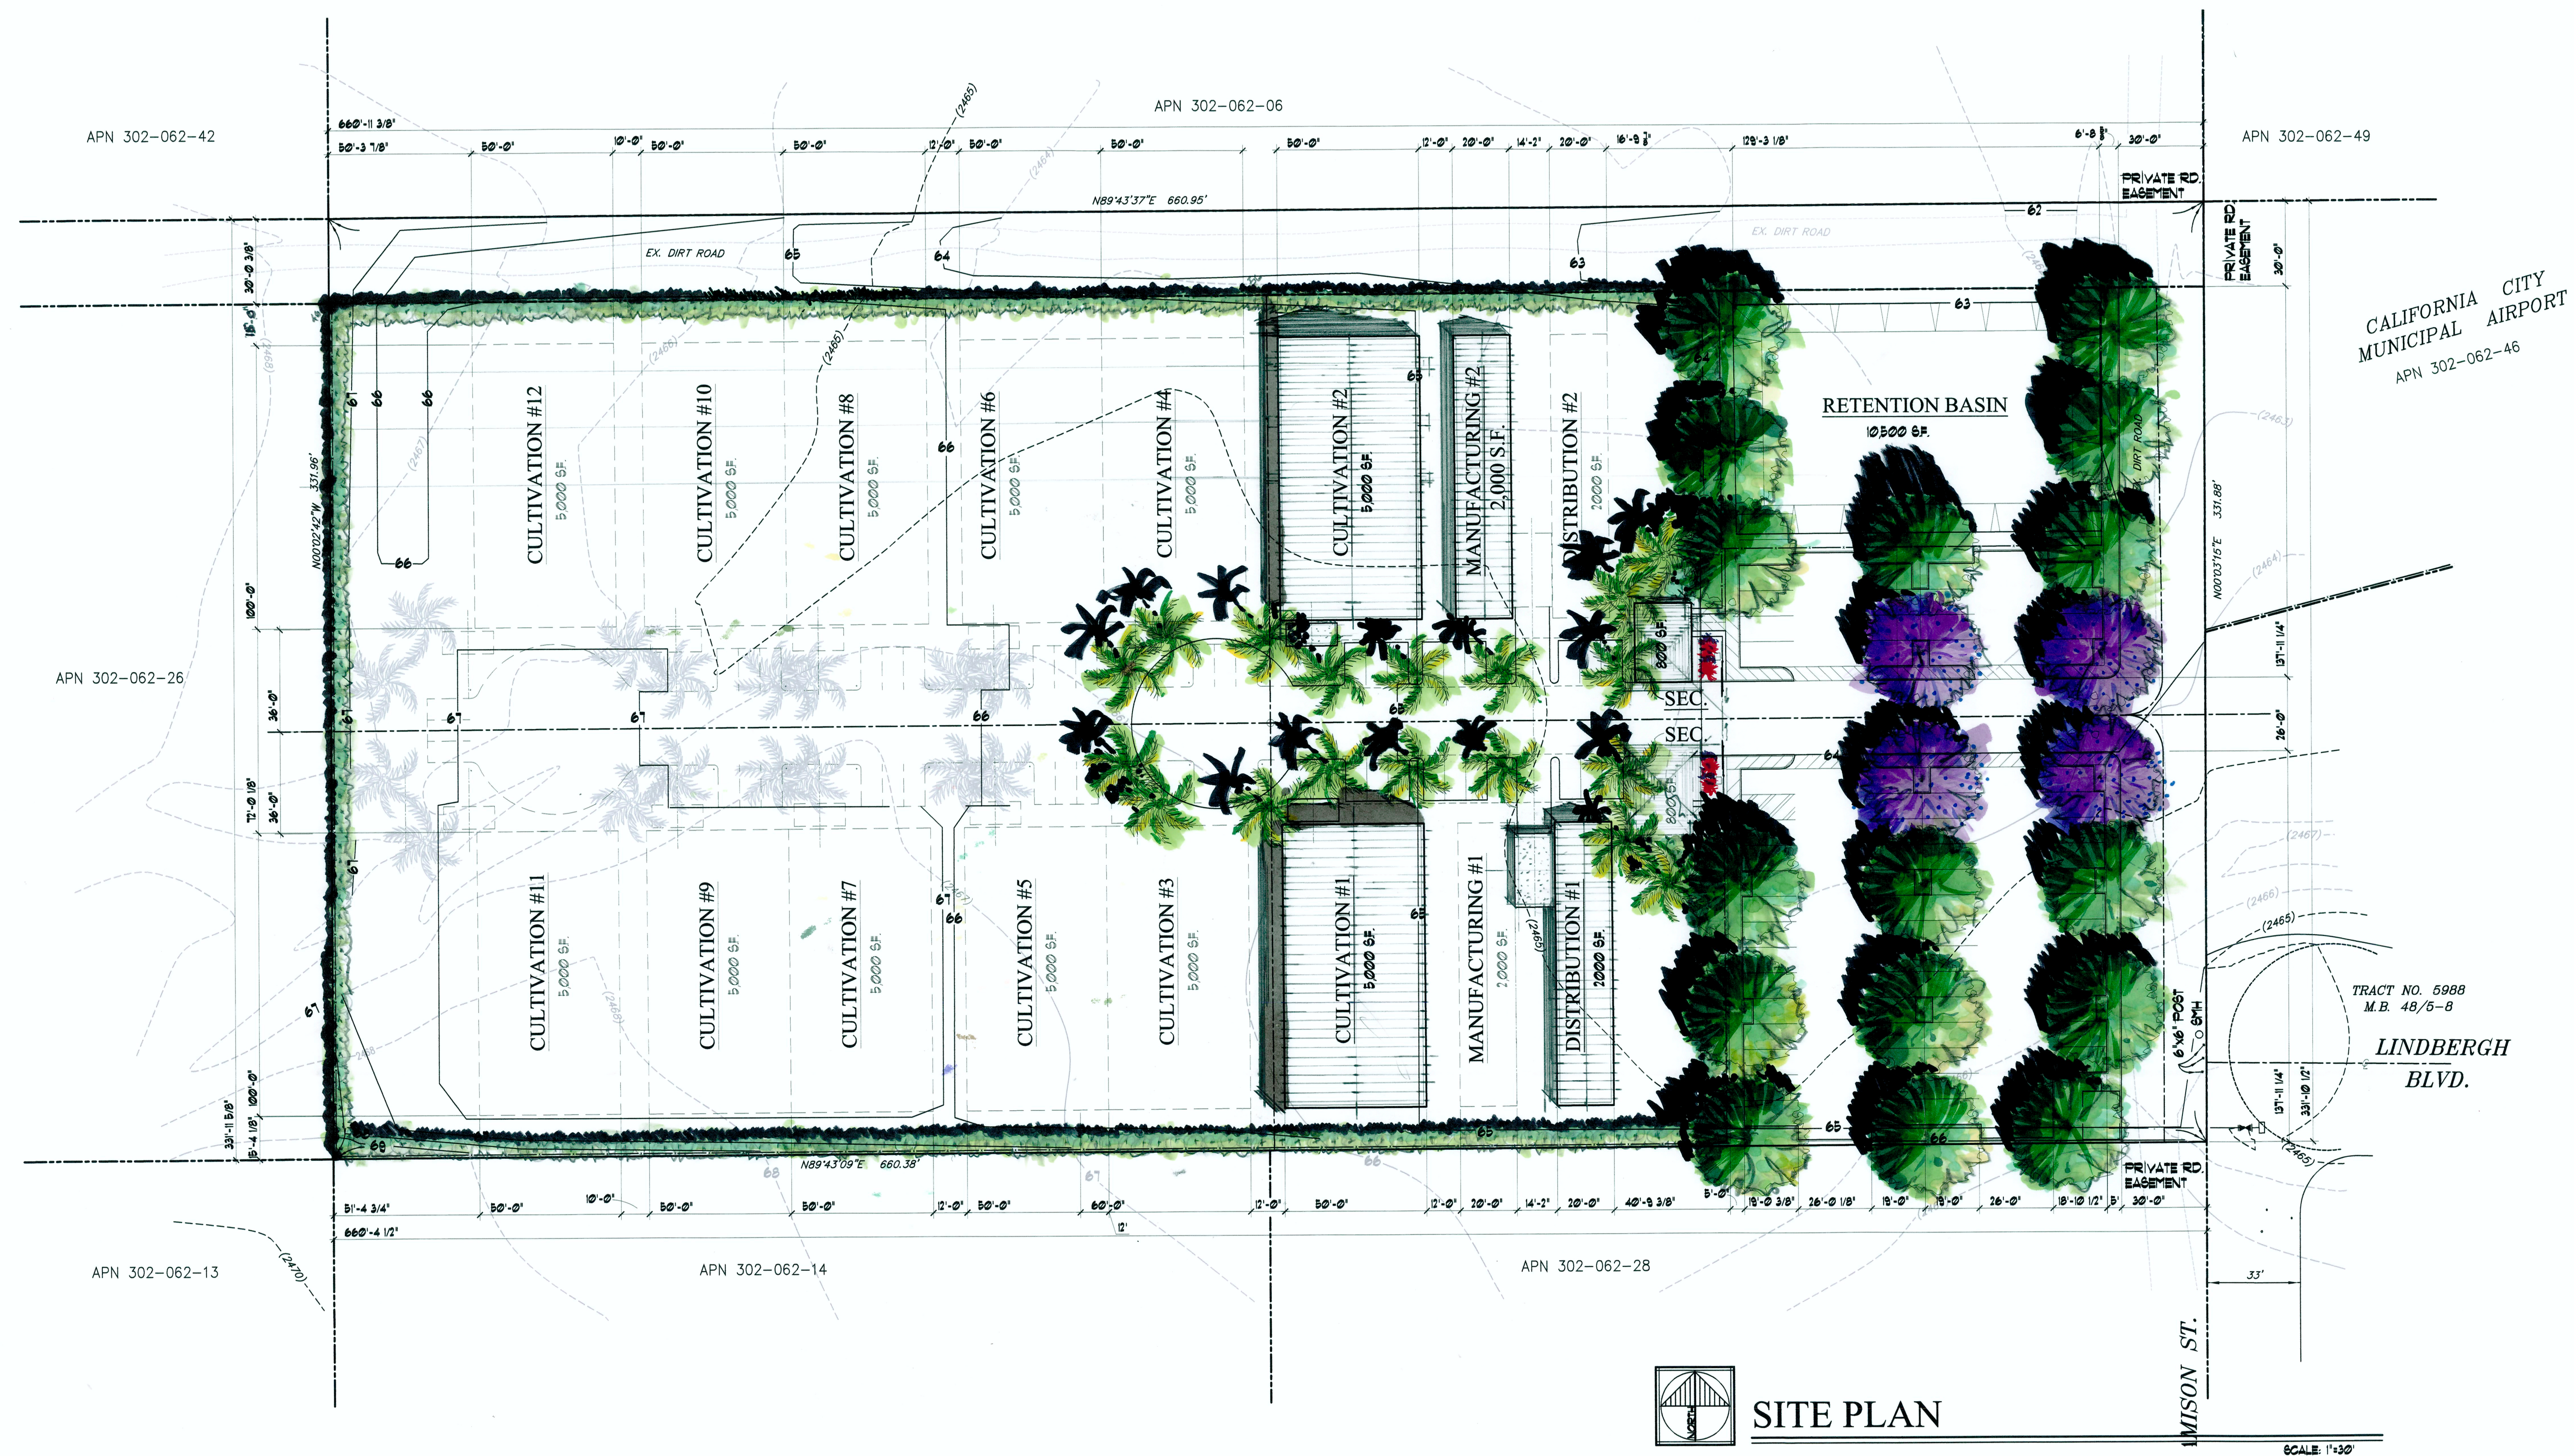

SITE PLAN