


Appendix D

Preliminary Landscape Plans

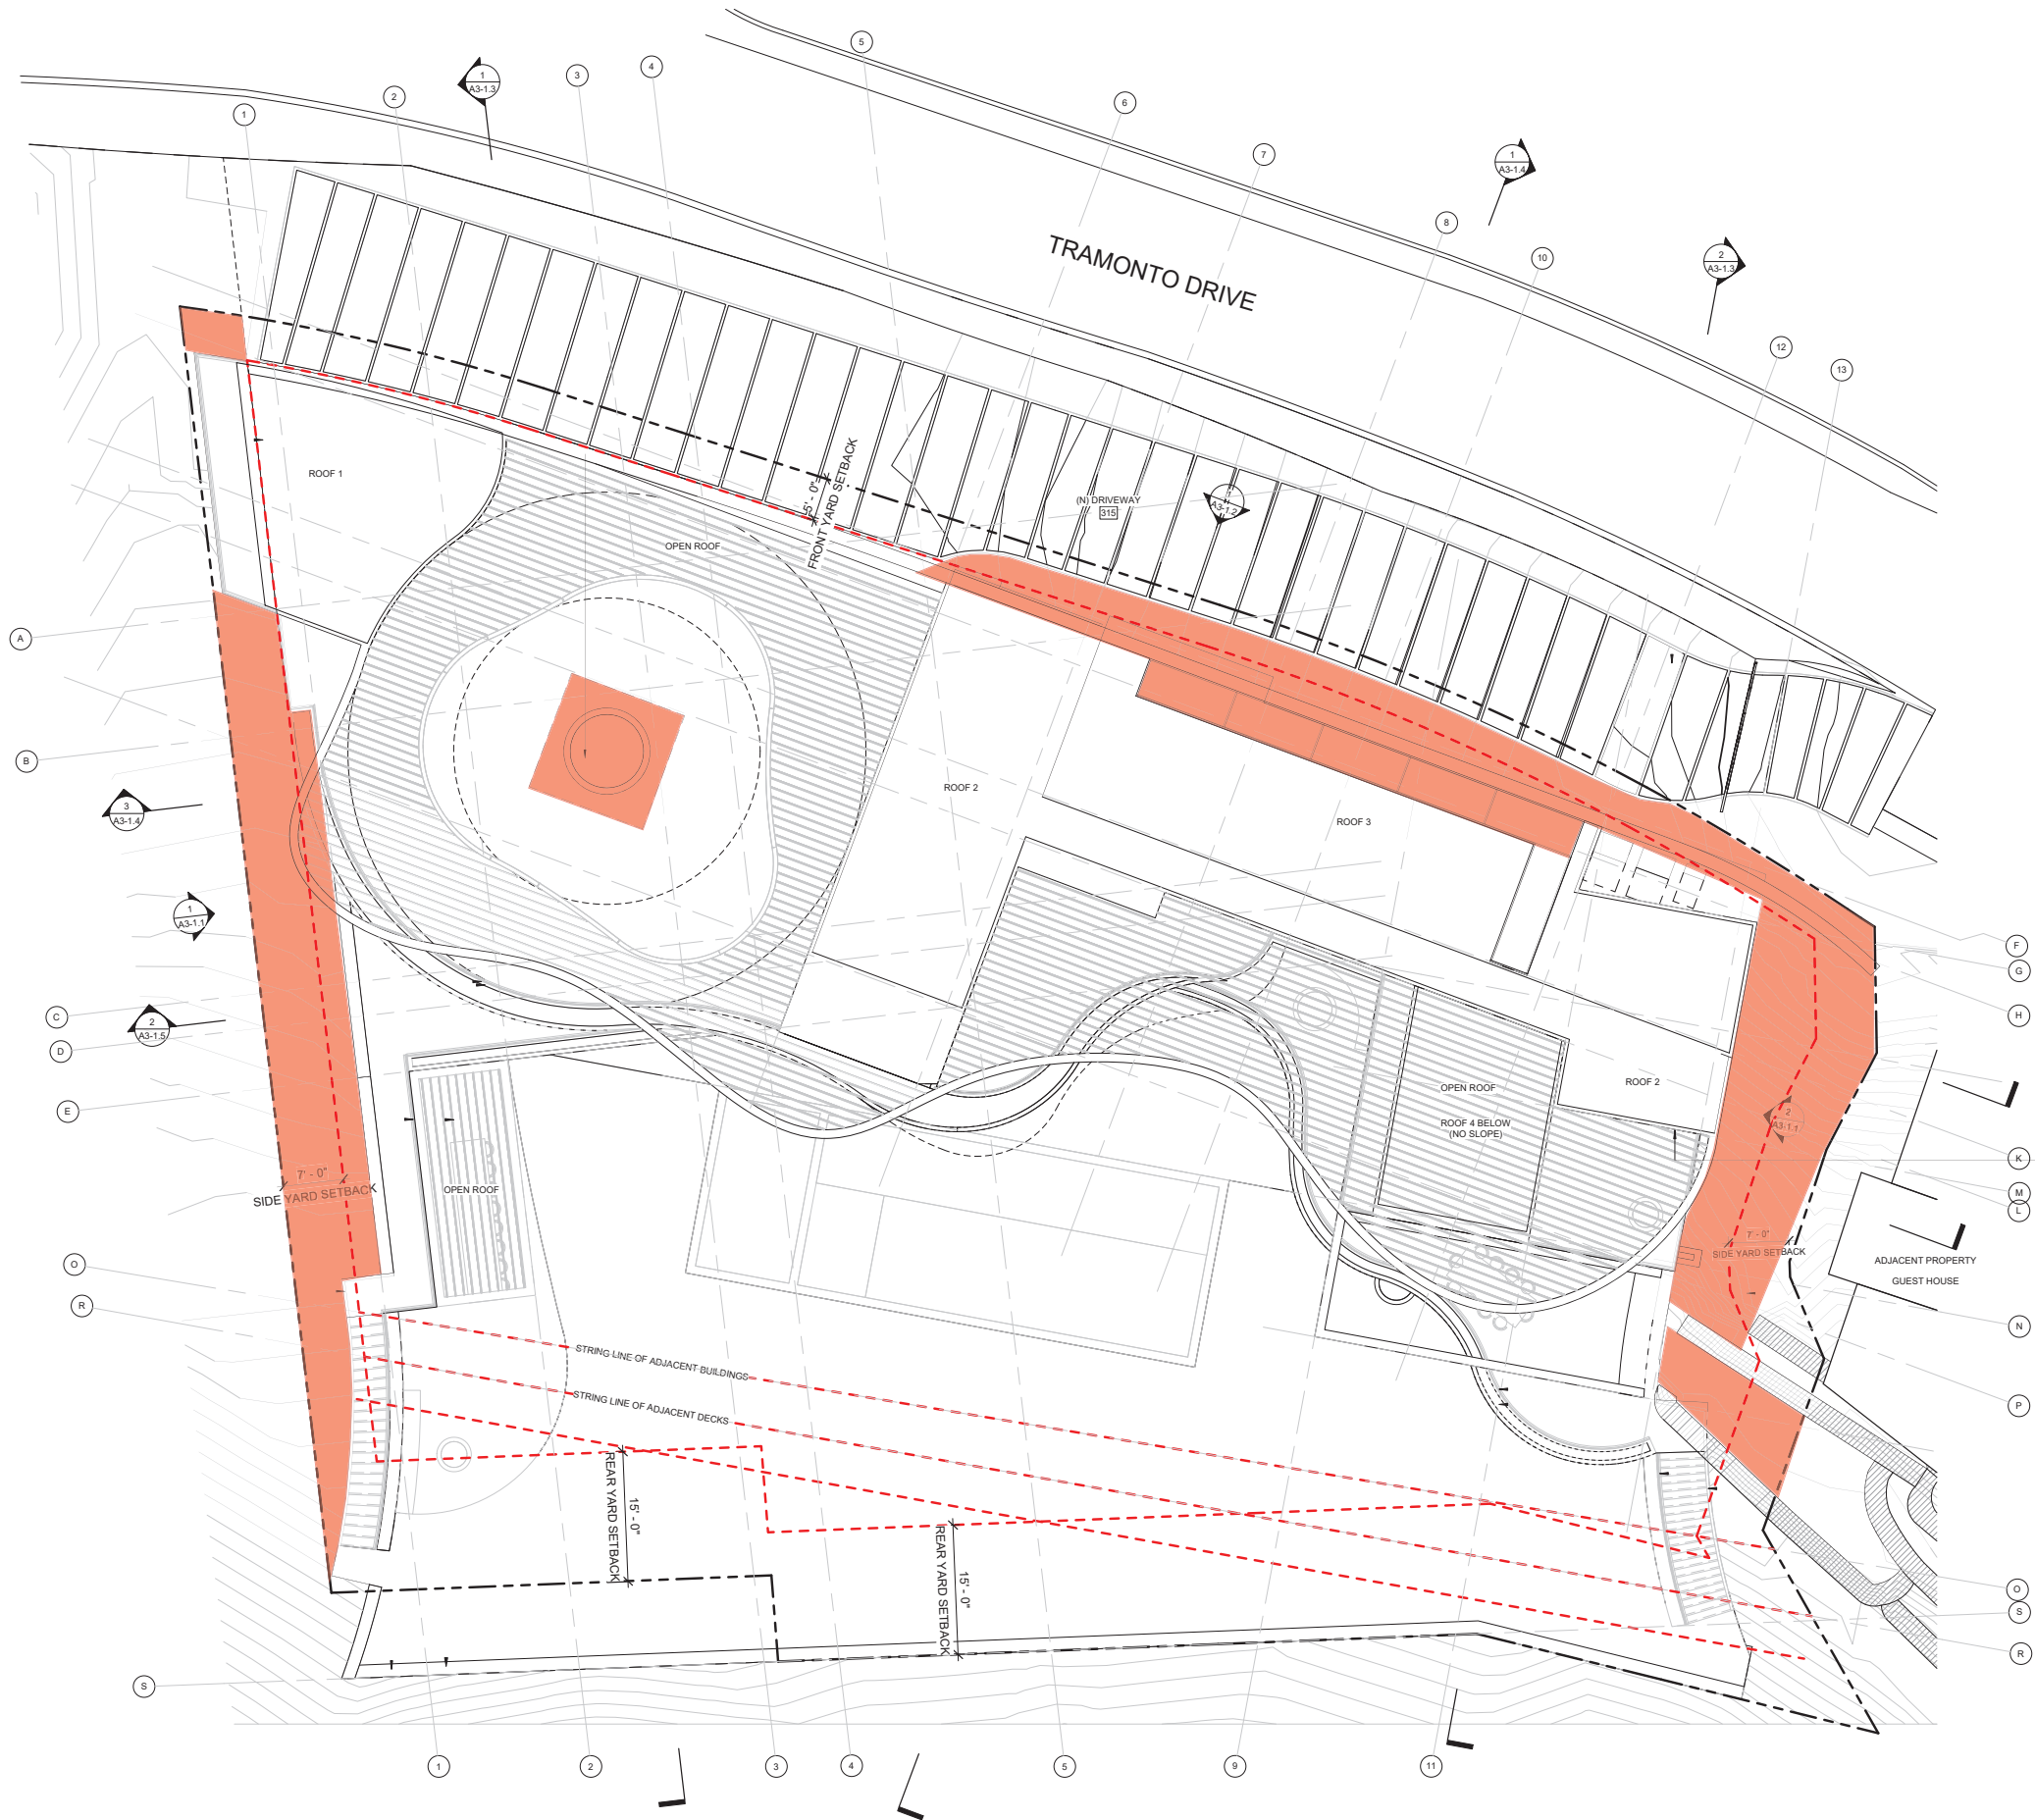

KEY

Native Landscape Area

17550 TRAMONTO DRIVE
LOS ANGELES, CA 90272


PRELIMINARY LANDSCAPE PLAN

ISSUE AND DATE:
06/22/2021

PROJECT STATUS:
IN PROGRESS

PROJECT NO.:
DRAWN BY:
CHECKED BY:
SCALE: 1/8" = 1'-0"
SHEET NO.:

L1

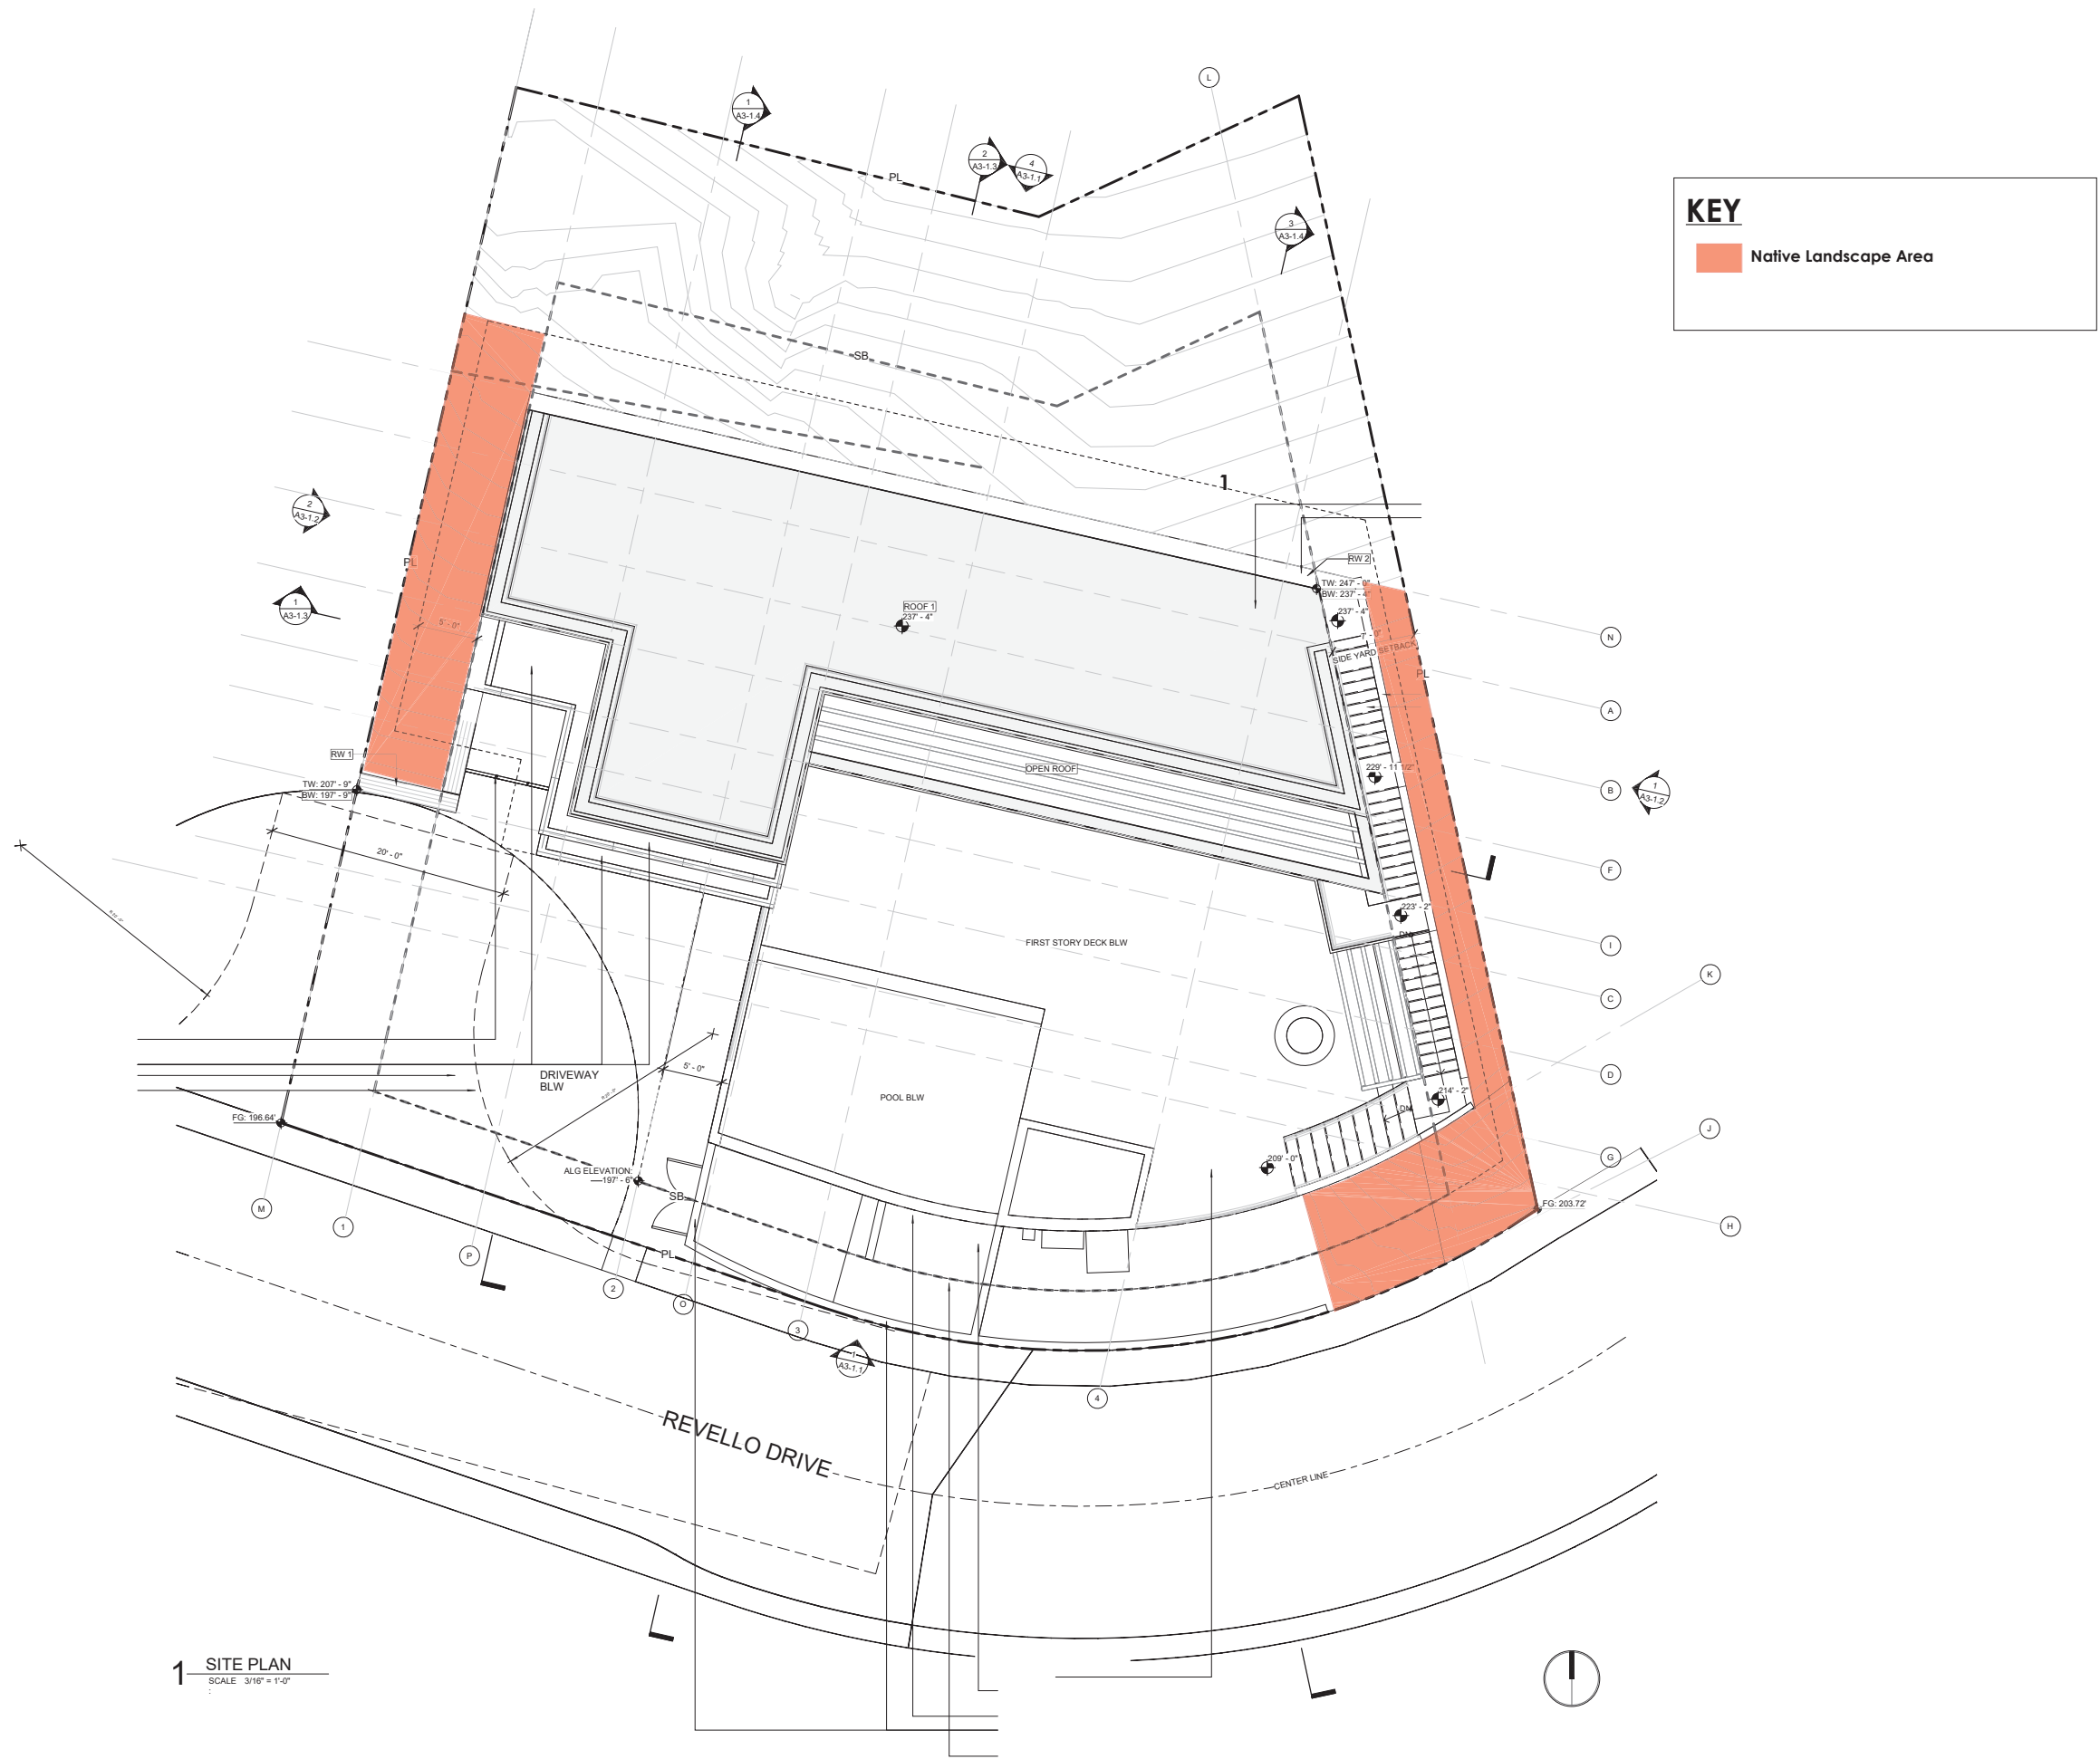

17523 W REVELLO DRIVE
LOS ANGELES, CA 90272


PRELIMINARY LANDSCAPE PLAN

ISSUE AND DATE:
06/22/2021

PROJECT STATUS:
IN-PROGRESS

PROJECT NO.:
DRAWN BY:
CHECKED BY:
SCALE: 3/16\" = 1'-0\"
SHEET NO.:

L1

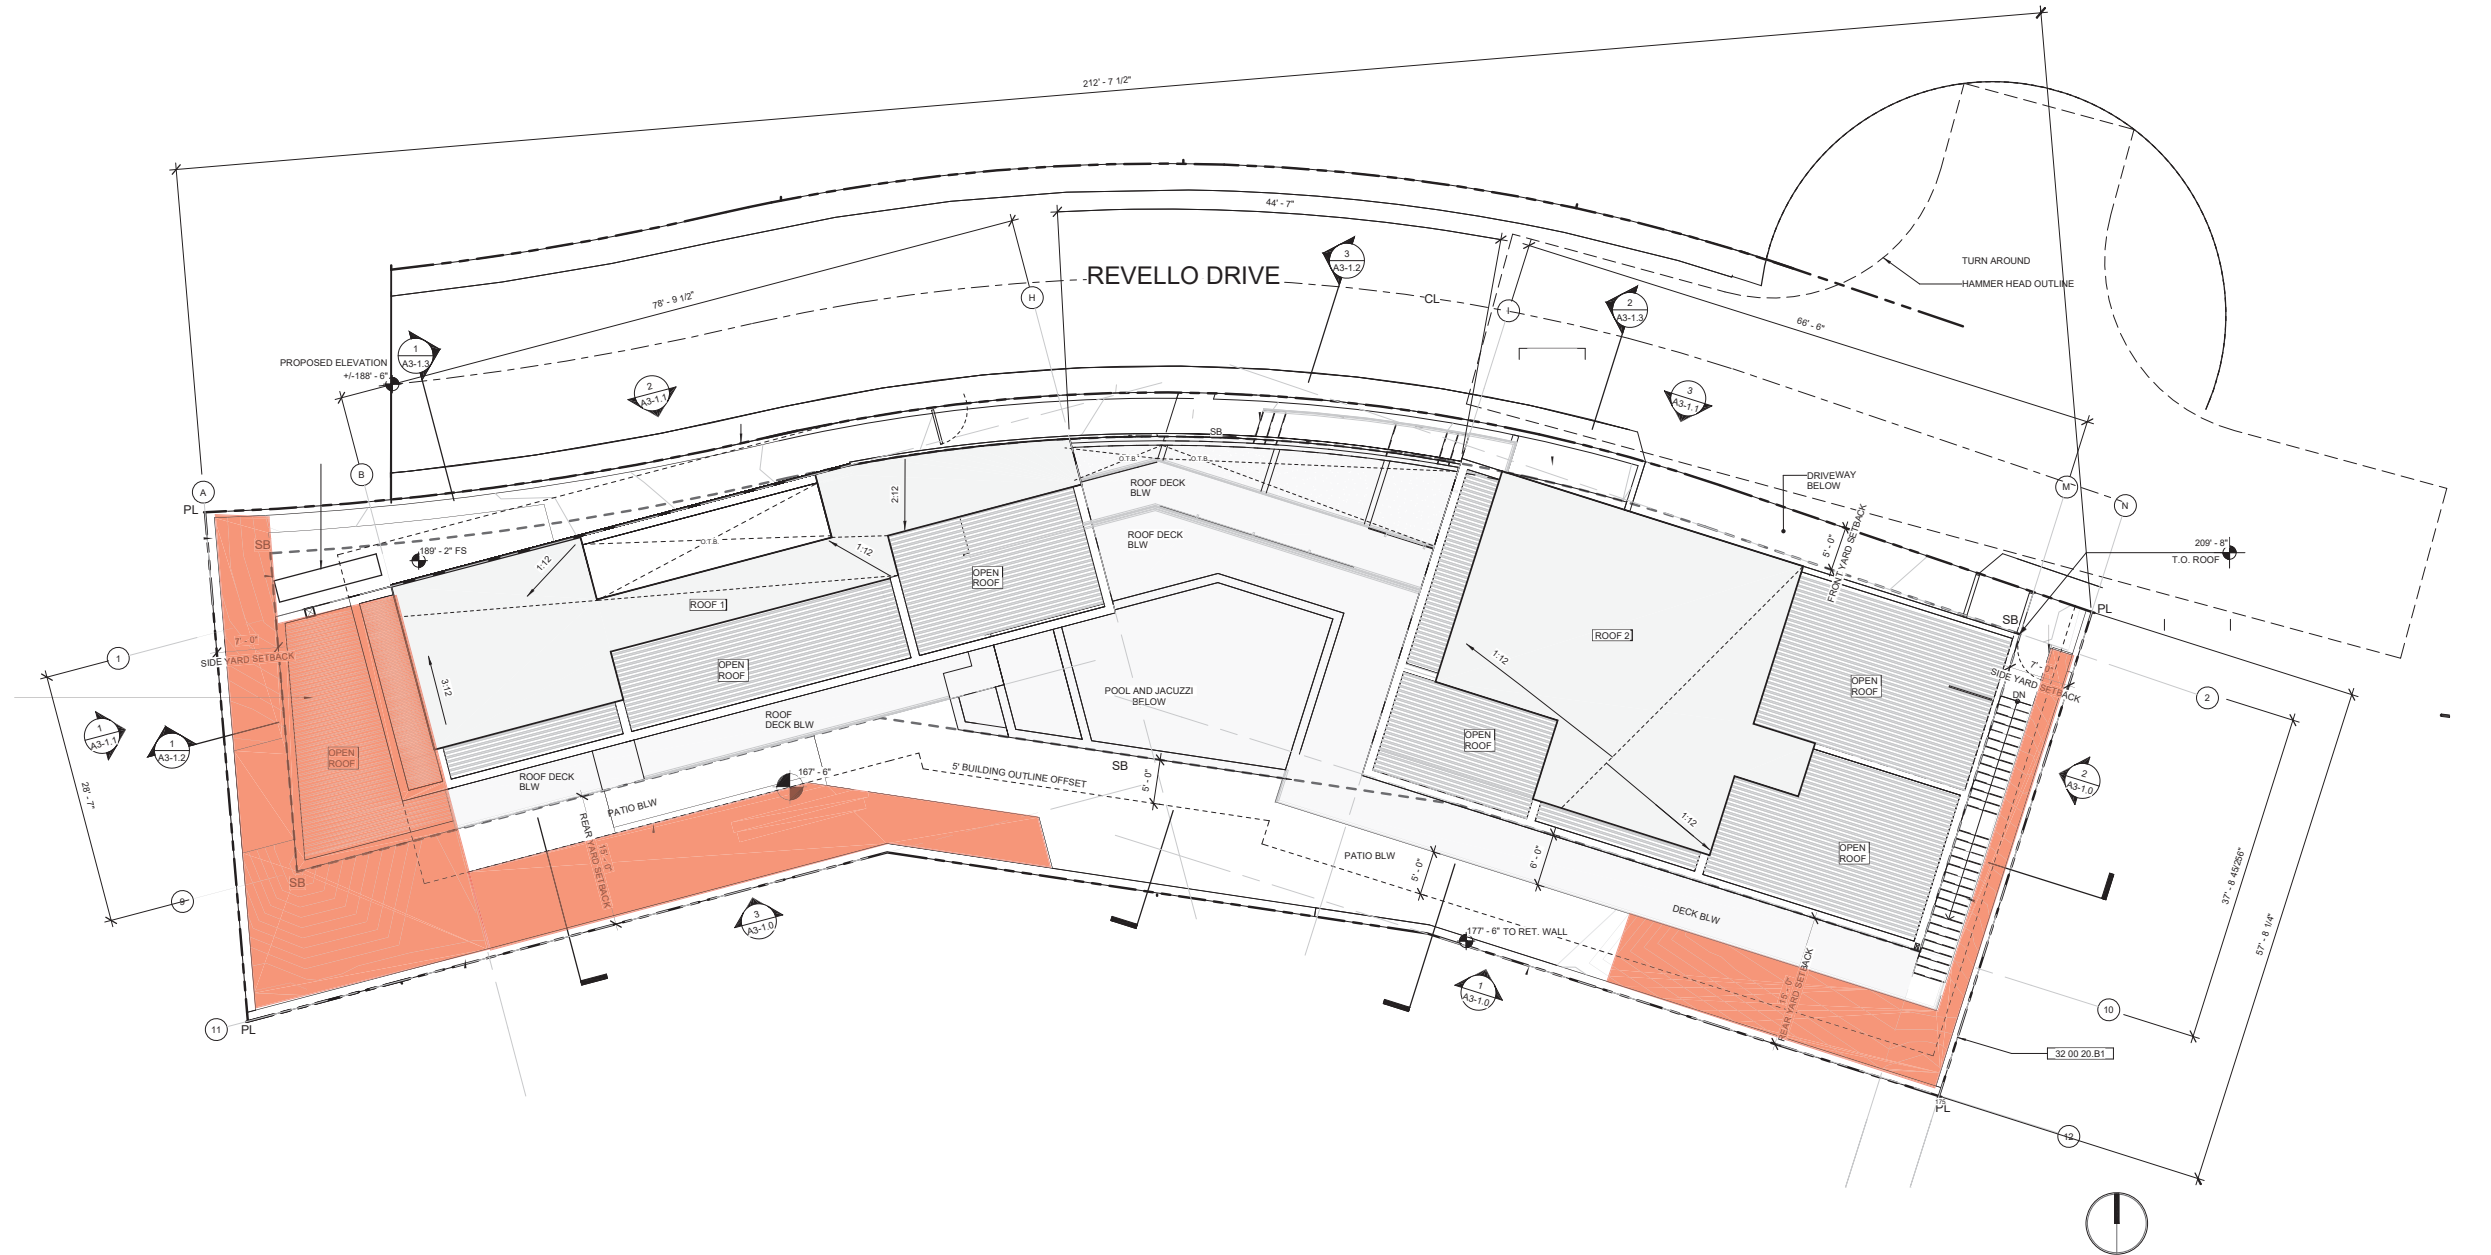

KEY

Native Landscape Area

17532 W REVELLO DRIVE
LOS ANGELES, CA 90272

PRELIMINARY LANDSCAPE PLAN

ISSUE AND DATE:
06/22/2021


PROJECT STATUS:
IN PROGRESS

PROJECT NO. 1902
DRAWN BY:
CHECKED BY:
SCALE: 1/8" = 1'-0"
SHEET NO:

L1

KEY

Native Landscape Area

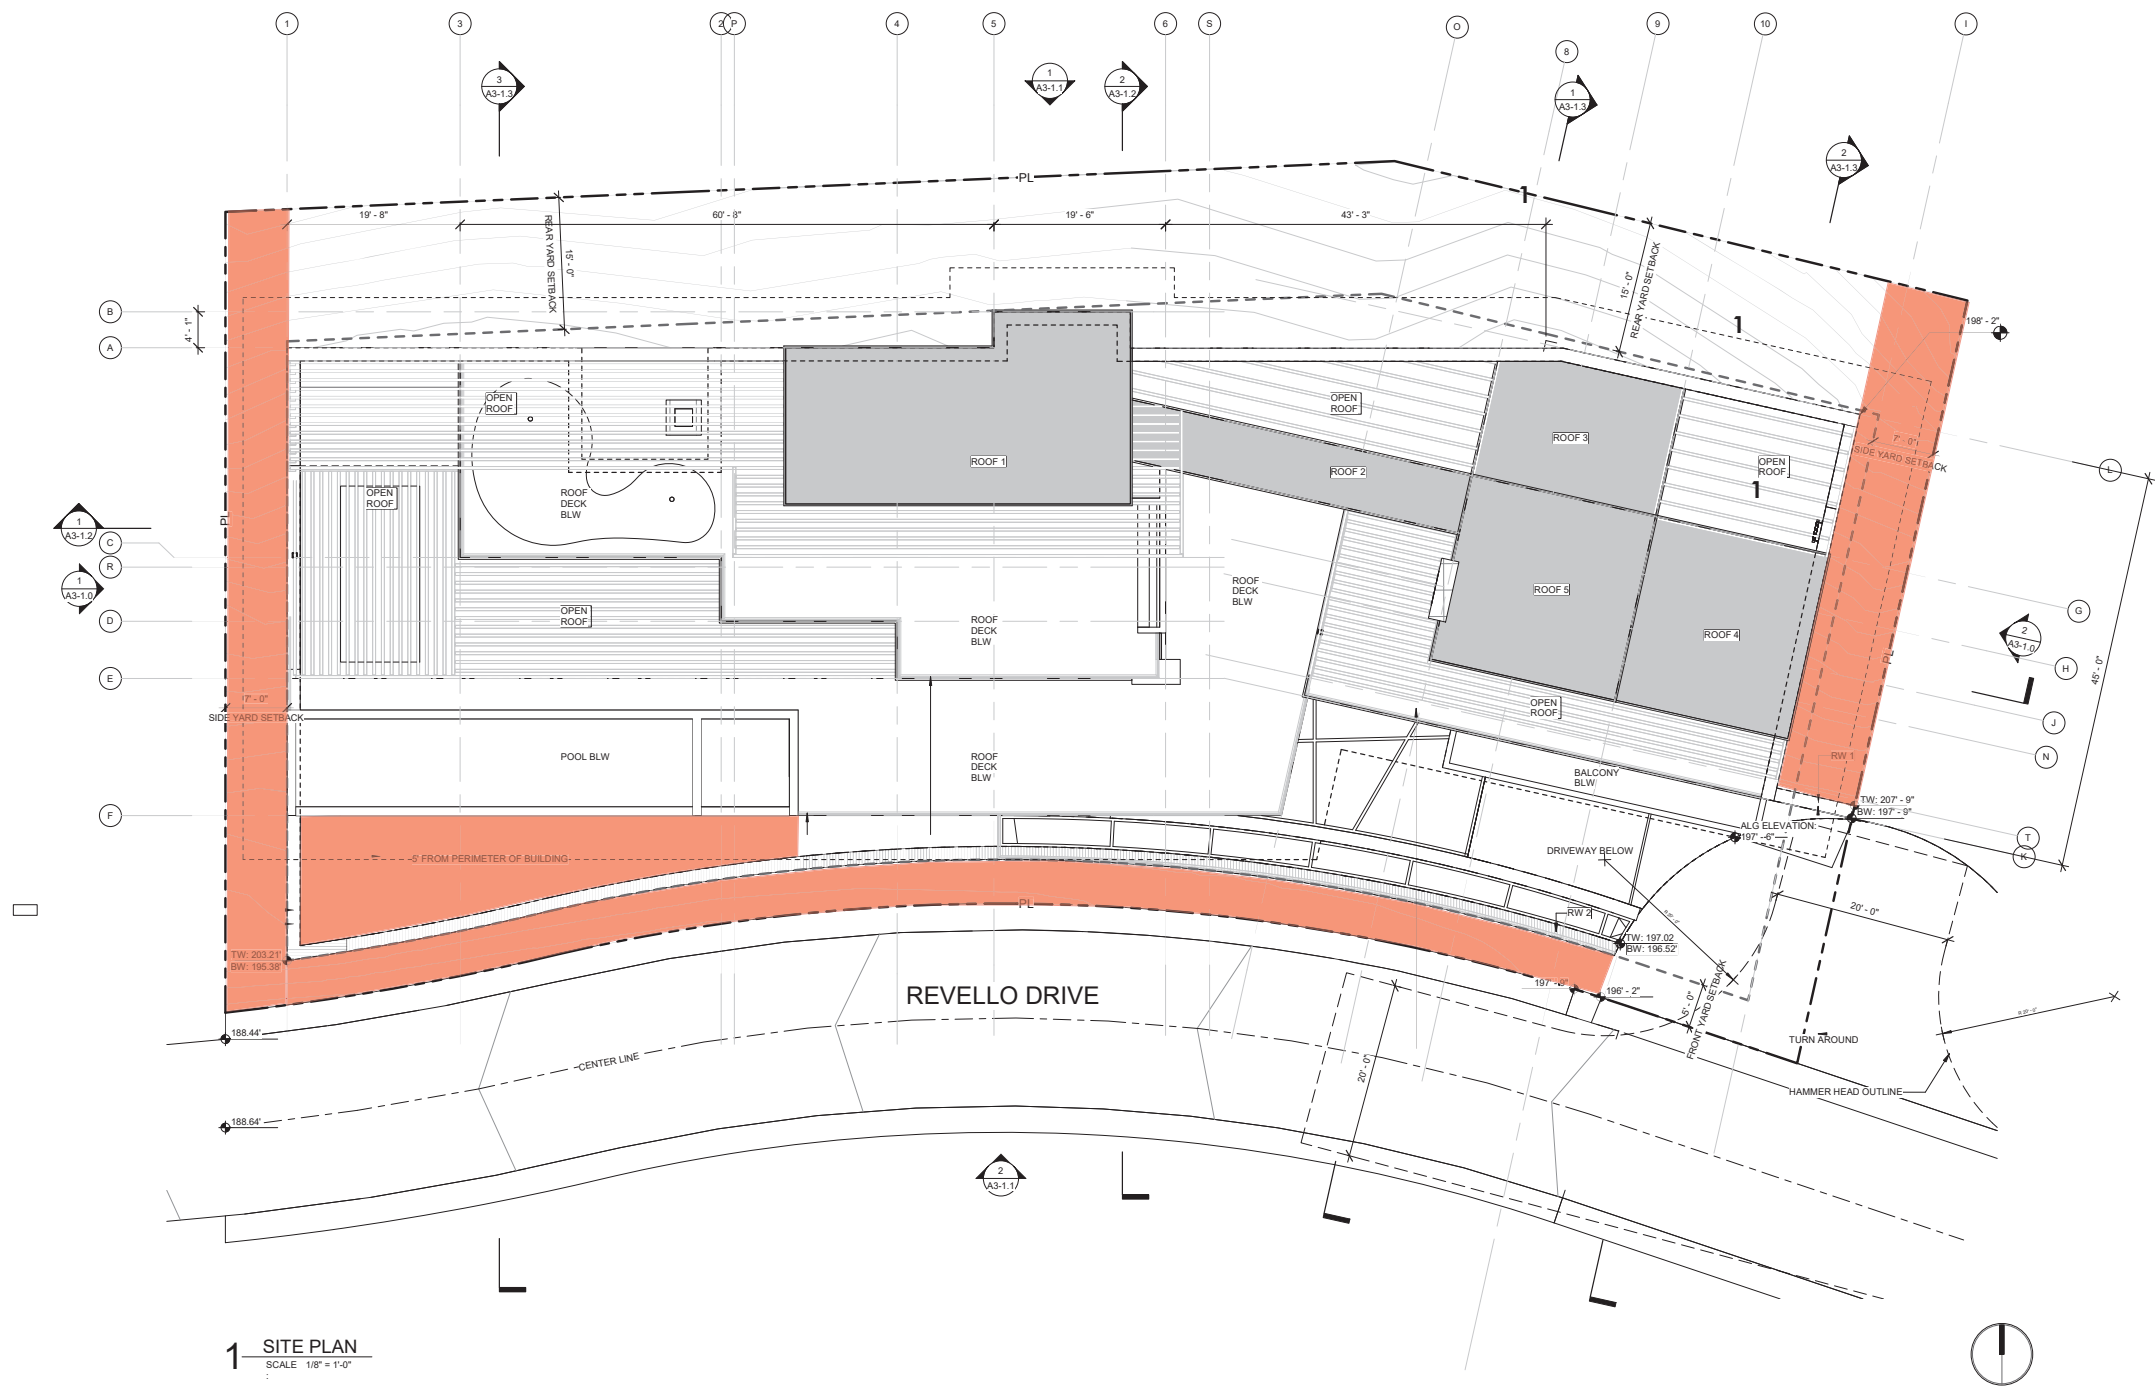

1 SITE PLAN
SCALE 1/8" = 1'-0"

17533 W REVELLO DRIVE

LOS ANGELES, CA 90272

PRELIMINARY LANDSCAPE PLAN

ISSUE AND DATE:
06/22/2021

PROJECT STATUS:
IN-PROGRESS

PROJECT NO.:
DRAWN BY:
CHECKED BY:
SCALE: 1/8" = 1'-0"
SHEET NO:

L1