

Notice of Exemption

Appendix E

To: Office of Planning and Research
P.O. Box 3044, Room 113
Sacramento, CA 95812-3044

County Clerk

County of: San Mateo

555 County Center

Redwood City, CA 94063

From: (Public Agency): Granada Community Services District
504 Avenue Alhambra, 3rd Floor
El Granada, CA 94018

(Address)

Project Title: 2020 Capital Improvement Project - Sewer Replacements Project 1

Project Applicant: Granada Community Services District

Project Location - Specific:

Ave Alhambra, Isabella Ave, The Alameda, Palma St within unincorporated San Mateo

Project Location - City: El Granada Project Location - County: San Mateo

Description of Nature, Purpose and Beneficiaries of Project:

Project will replace existing 6-inch and 8-inch sanitary sewers. These sewers are approximately 100-years old, and need to be replaced to prevent infiltration, back-ups, and other sewer related issues.

Name of Public Agency Approving Project: Granada Community Services District

Name of Person or Agency Carrying Out Project: Granada Community Services District

Exempt Status: **(check one):**

- ☐ Ministerial (Sec. 21080(b)(1); 15268);
- ☐ Declared Emergency (Sec. 21080(b)(3); 15269(a));
- ☐ Emergency Project (Sec. 21080(b)(4); 15269(b)(c));
- ☒ Categorical Exemption. State type and section number: Class 2(c), Section 15302
- ☐ Statutory Exemptions. State code number: _____

Reasons why project is exempt:


This project is for the replacement of an existing utility with no increase in capacity

Lead Agency

Contact Person: John Rayner (Kennedy/Jenks) Area Code/Telephone/Extension: (650) 483-5301

If filed by applicant:

1. Attach certified document of exemption finding.
2. Has a Notice of Exemption been filed by the public agency approving the project? Yes No

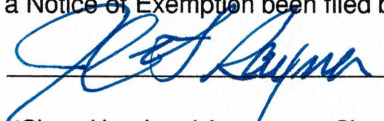Signature:  Date: 12/16/20 Title: District Engineer

Signed by Lead Agency

Signed by Applicant

Authority cited: Sections 21083 and 21110, Public Resources Code.
Reference: Sections 21108, 21152, and 21152.1, Public Resources Code.

Date Received for filing at OPR: _____

C:\bms\jce-p\wd012189511968021-G-01.dwg 10/6/2020 12:22 PM CLARISSADEOCARES



VICINITY MAP



PROJECT LOCATION MAP

GRANADA COMMUNITY SERVICES DISTRICT

SAN MATEO COUNTY, CALIFORNIA

PLANS

FOR THE CONSTRUCTION OF

2020 CAPITAL IMPROVEMENT PROJECT

SEWER REPLACEMENTS PROJECT 1

BOARD OF DIRECTORS

BARBARA DYE, PRESIDENT
MATTHEW CLARK, VICE PRESIDENT
ERIC SUCHOMEL, DIRECTOR
DAVID SEATON, DIRECTOR
JIM BLANCHARD, DIRECTOR

KENNEDY/JENKS CONSULTANTS
SANTA CLARA, CALIFORNIA

SHEET INDEX


SHEET NO.	DRAWING NO.	DESCRIPTION
1	GENERAL	
2	G-01	TITLE SHEET, VICINITY MAP, PROJECT LOCATION MAP AND SHEET INDEX
3	G-02	GENERAL LEGEND, REFERENCE KEY, GENERAL NOTES AND ABBREVIATIONS
	G-03	KEY MAP AND SURVEY NOTES
4	CIVIL	
5	C-01	PLAN AND PROFILE - AVENUE ALHAMBRA - MANHOLES G5-80 AND G5-127
6	C-02	PLAN AND PROFILE - ISABELLA AVENUE - MANHOLES G5-84 AND G5-89
7	C-03	PLAN AND PROFILE - THE ALAMEDA - MANHOLES G5-93 AND G5-94
8	C-04	PLAN AND PROFILE - ISABELLA AVENUE - MANHOLES G5-96 AND G5-100
9	C-05	PLAN AND PROFILE - PALMA STREET - MANHOLES G5-96, G8-53, AND G8-53A
10	C-06	PLAN AND PROFILE - THE ALAMEDA - MANHOLES G5-33, G5-34, G5-220 AND G5-221
	C-07	CIVIL DETAILS




PRELIMINARY
NOT FOR
CONSTRUCTION

USE OF DOCUMENTS THIS DOCUMENT, INCLUDING THE INCORPORATED DESIGNS, IS AN INSTRUMENT OF SERVICE FOR THIS PROJECT AND SHALL NOT BE USED FOR ANY OTHER PROJECT WITHOUT THE WRITTEN AUTHORIZATION OF KENNEDY/JENKS CONSULTANTS.					SCALES 01"25mm IF THIS BAR IS NOT DIMENSION SHOWN, ADJUST SCALES ACCORDINGLY. REGISTERED PROFESSIONAL ENGINEER YANQUN LI No. C69362 Exp. 6/30/2022 CIVIL STATE OF CALIFORNIA	DESIGNED	GRANADA COMMUNITY SERVICES DISTRICT EL GRANADA, CALIFORNIA 2020 CAPITAL IMPROVEMENT PROJECT SEWER REPLACEMENTS PROJECT 1 KJ Kennedy Jenks	TITLE SHEET, VICINITY MAP, PROJECT LOCATION MAP AND SHEET INDEX	FILE NAME
						MM, XL			1968021-G-01.dwg
						DRAWN			JOB NO.
						MM			1968021*00
						CHECKED			DATE
						JHR			OCTOBER 2020
	NO.	REVISION	DATE	BY					SHEET OF
									G-01 10


0	B	GENERAL LEGEND	C	GENERAL NOTES	E	F	G	H	
1		EXIST SANITARY SEWER NEW SANITARY SEWER EXIST WATER EXIST GAS EXIST STORM DRAIN EXIST OVERHEAD POWER EXIST BURIED POWER EXIST RIGHT-OF-WAY CENTERLINE EXIST PARCEL BOUNDARY EXIST PROPERTY BOUNDARY EXIST EASEMENT BOUNDARY EXIST MAJOR CONTOUR EXIST MINOR CONTOUR EXIST FENCE LINE EXIST CULVERT EXIST WATER VALVE EXIST HYDRANT EXIST POWER POLE EXIST GUYWIRE EXIST SS CLEANOUT EXIST MAILBOX EXIST WATER METER SS SS SS SS W W W W G G G G SD SD SD SD OH OH OH OH UT UT UT UT </							

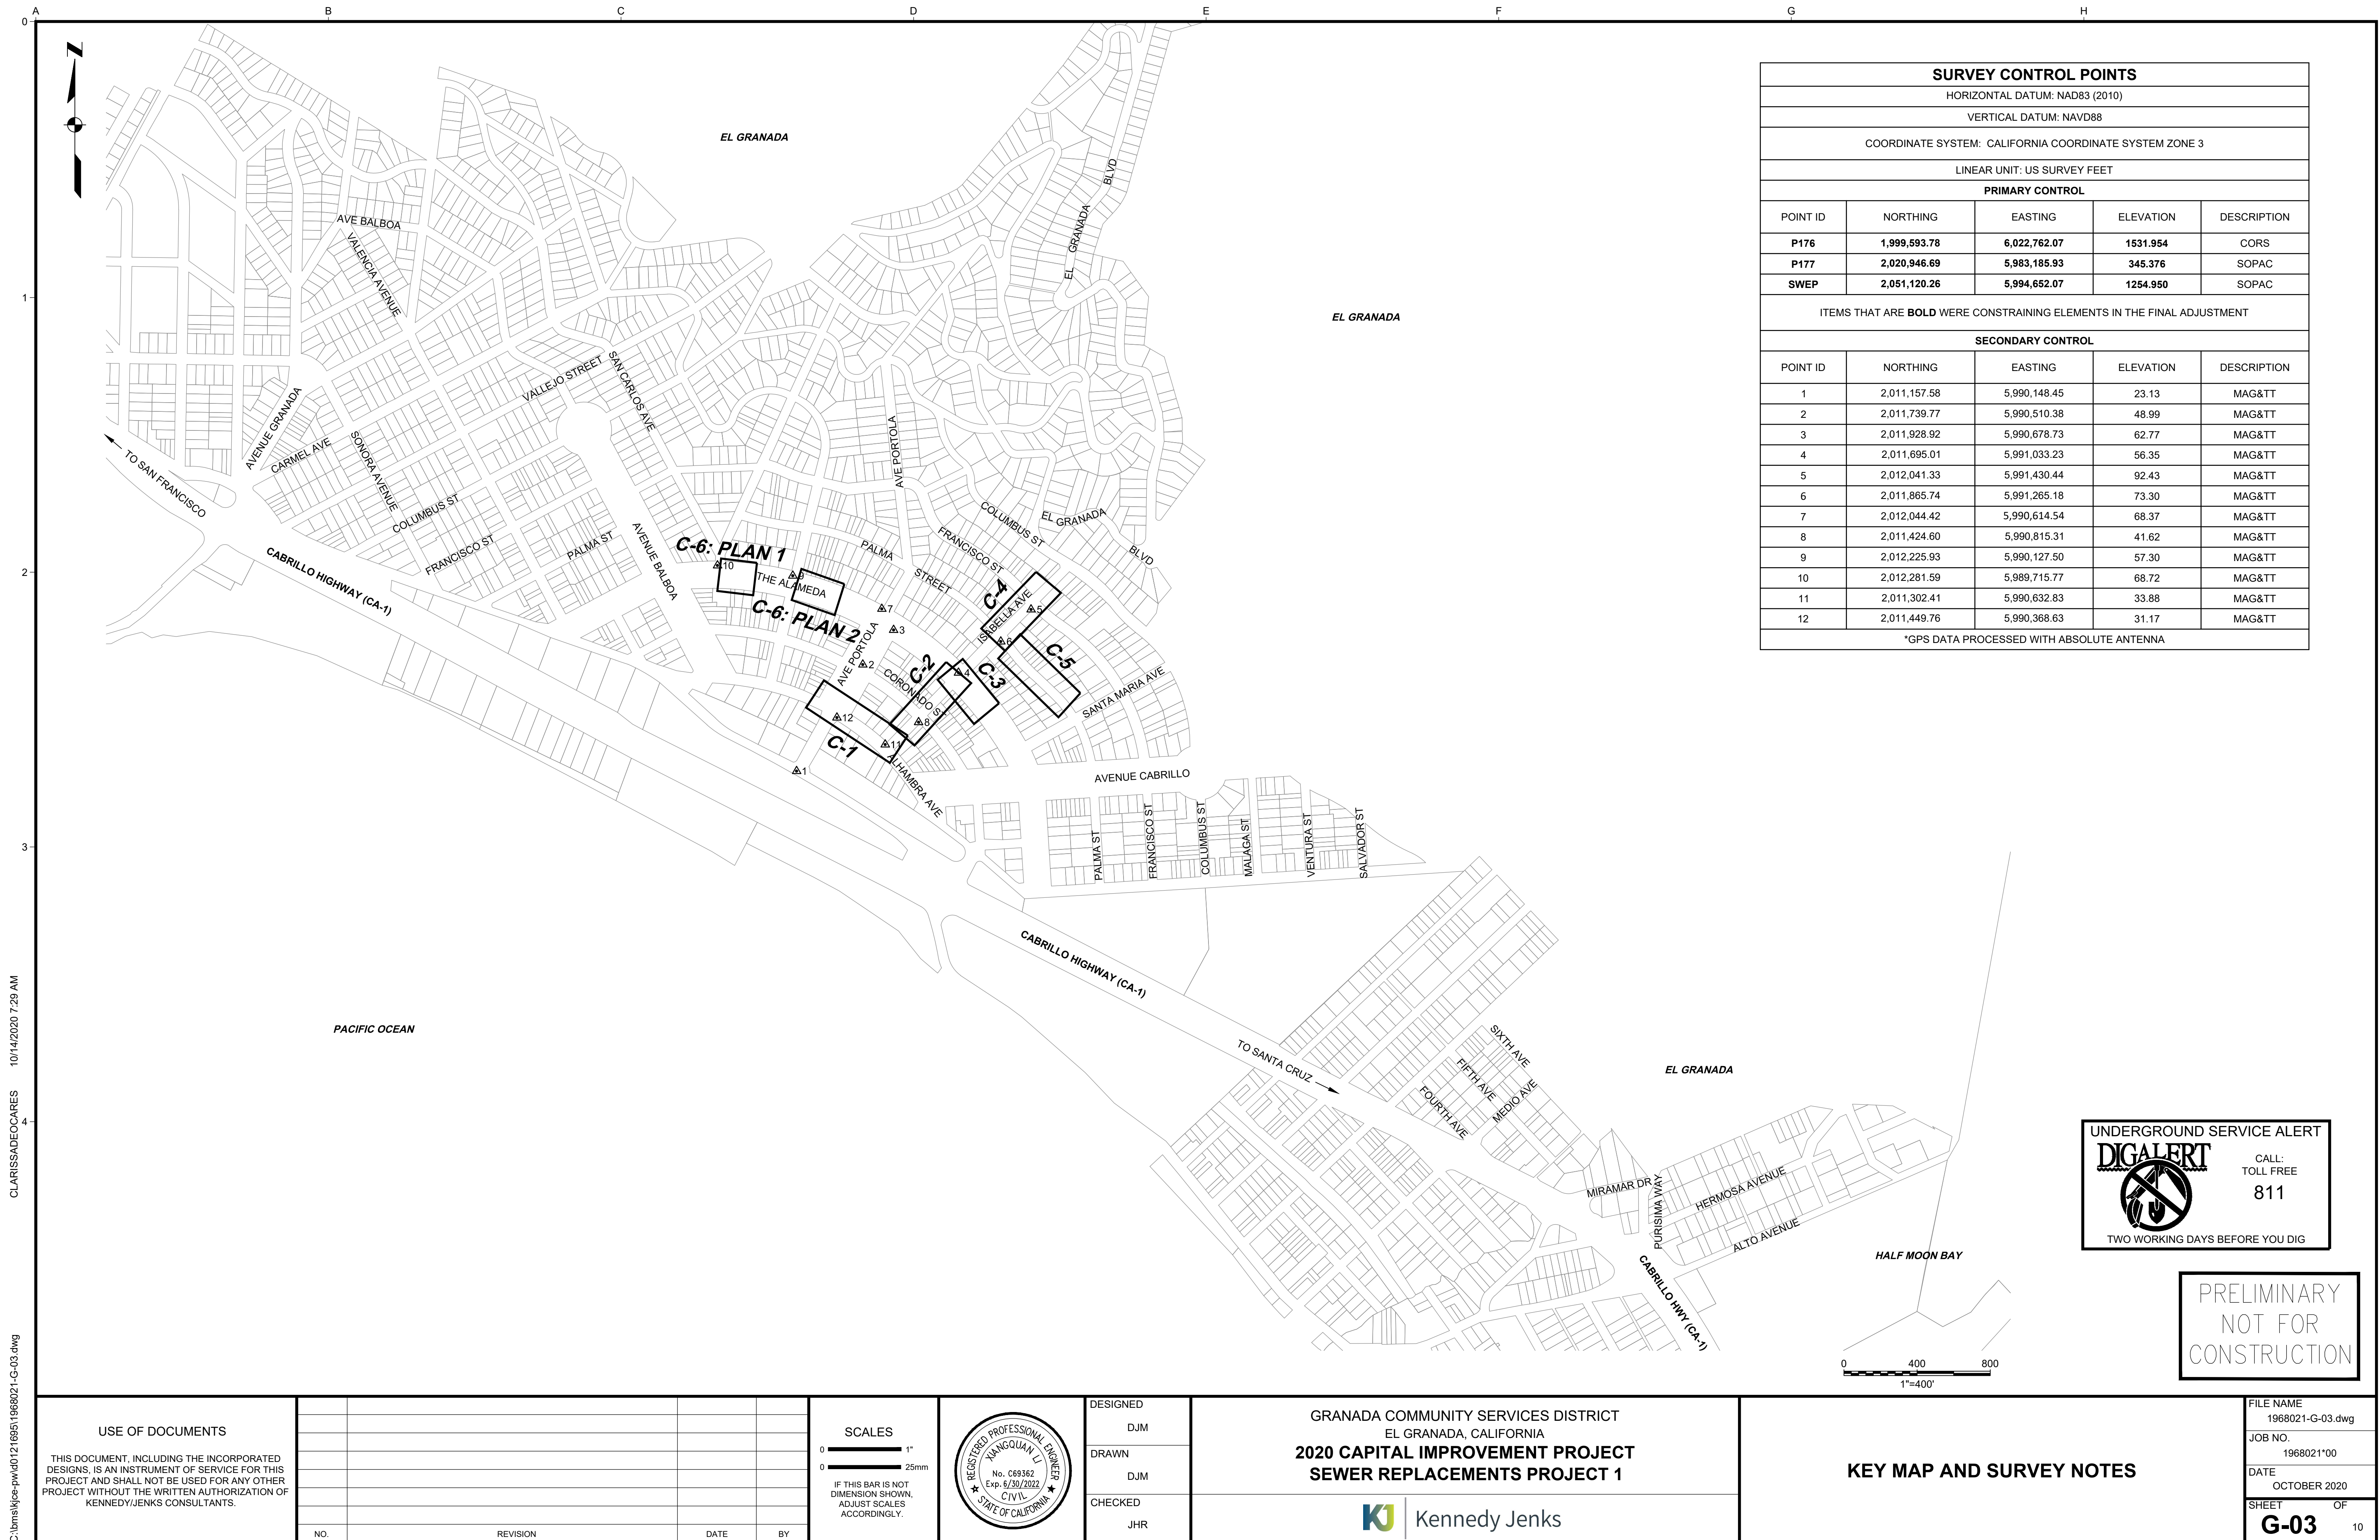

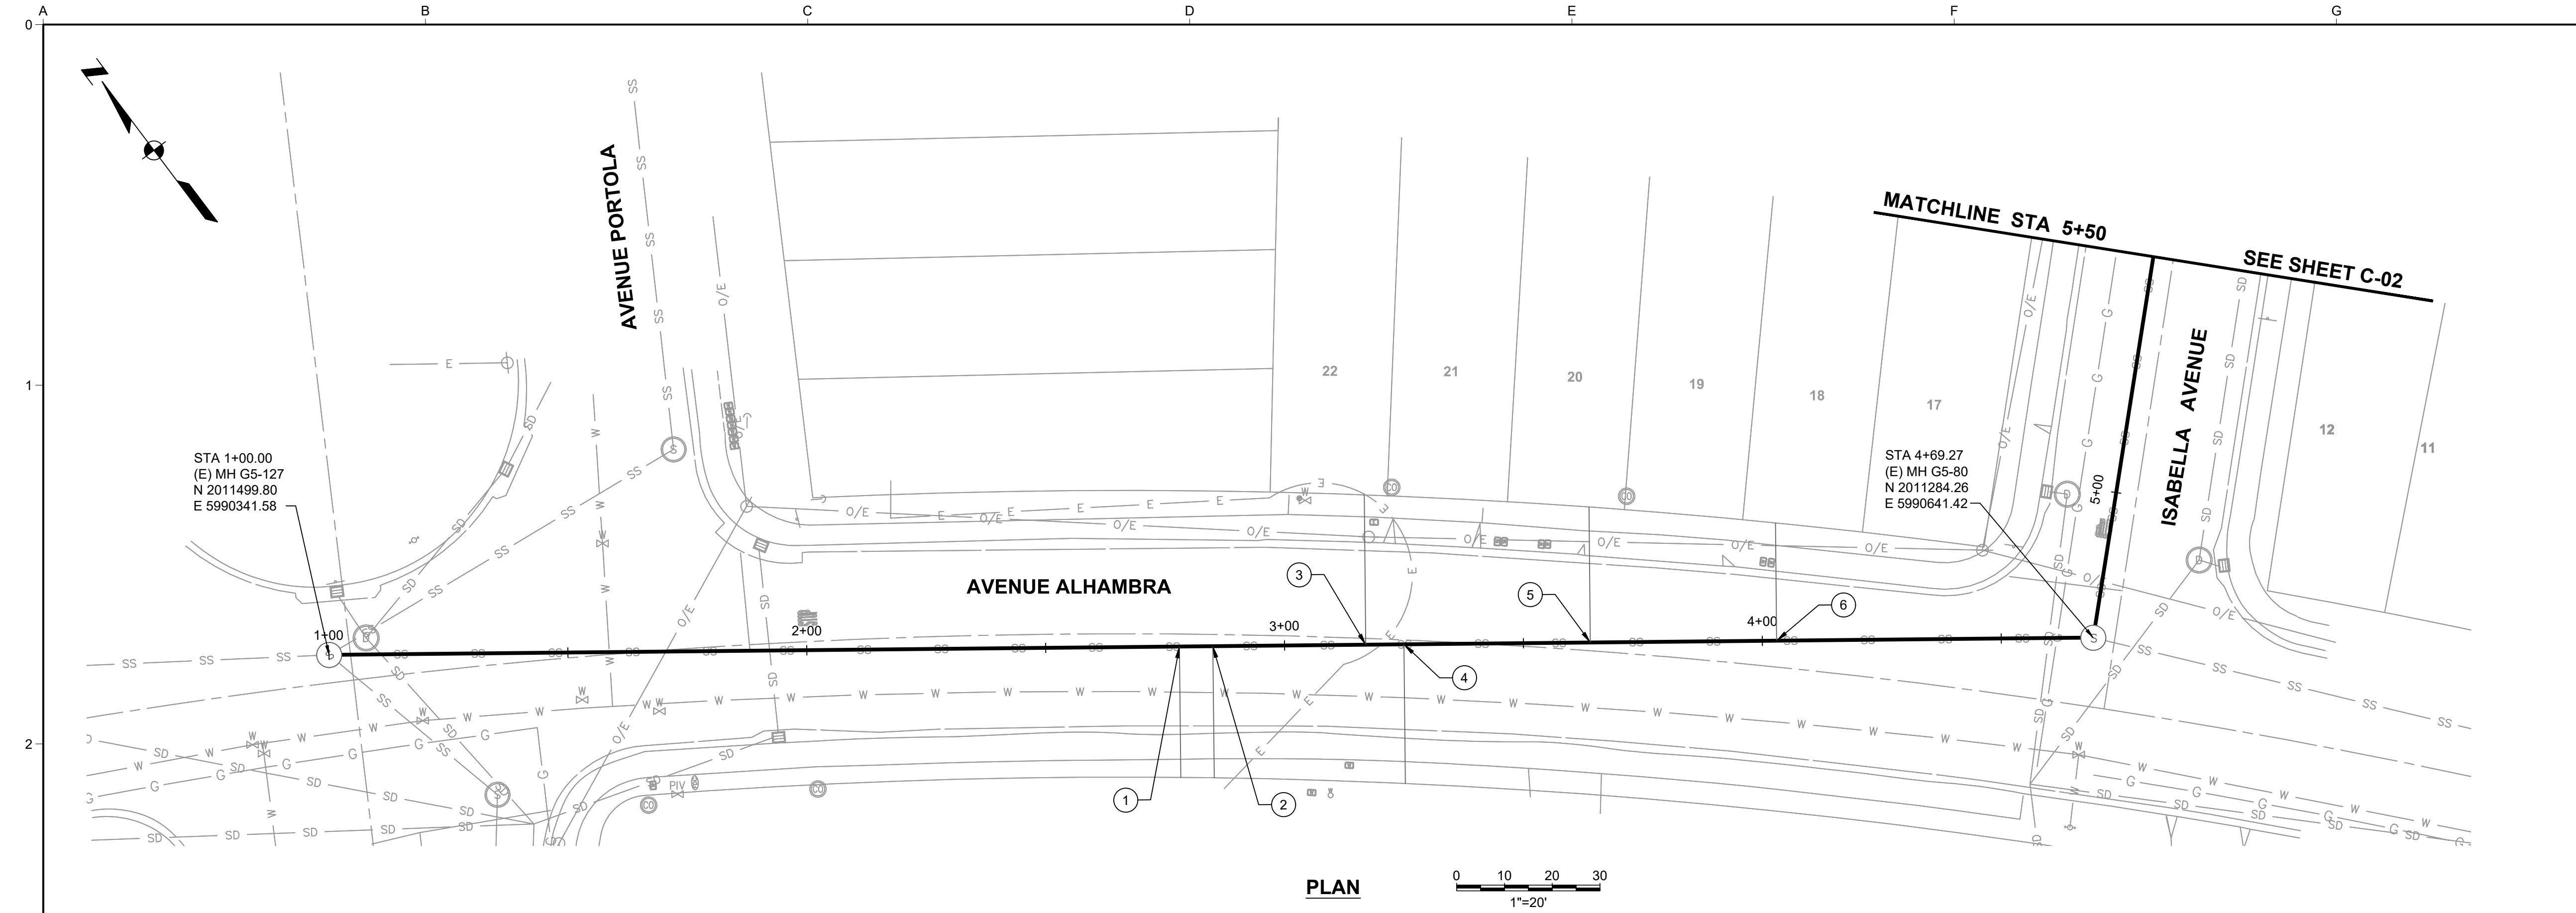

LATERAL TABLE BETWEEN MH G5-127 AND G5-80		
LATERAL ID	APPROX. STA	LENGTH TO BE REPLACED (FT)
1	STA 2+78	27'
2	STA 2+85	28'
3	STA 3+17	31'
4	STA 3+25	29'
5	STA 3+64	28'
6	STA 4+03	25'
NOTES:		
1. SEWER LATERALS SHALL BE REPLACED FROM THE MAIN UP AND INCLUDING THE PROPERTY LINE CLEANOUT.		
2. LATERAL STATIONS BASED ON 4/10/2019 CCTV.		

LATERAL TABLE BETWEEN MH G5-80 AND G5-84		
LATERAL ID	APPROX. STA	LENGTH TO BE REPLACED (FT)
7	NOT SHOWN ON THE PLANS. TO BE LOCATED BY CONTRACTOR VIA CCTV.	TO BE DETERMINED AFTER THE LATER IS LOCATED. SEE NOTE 1.
NOTES:		
1. SEWER LATERALS SHALL BE REPLACED FROM THE MAIN UP AND INCLUDING THE PROPERTY LINE CLEANOUT.		

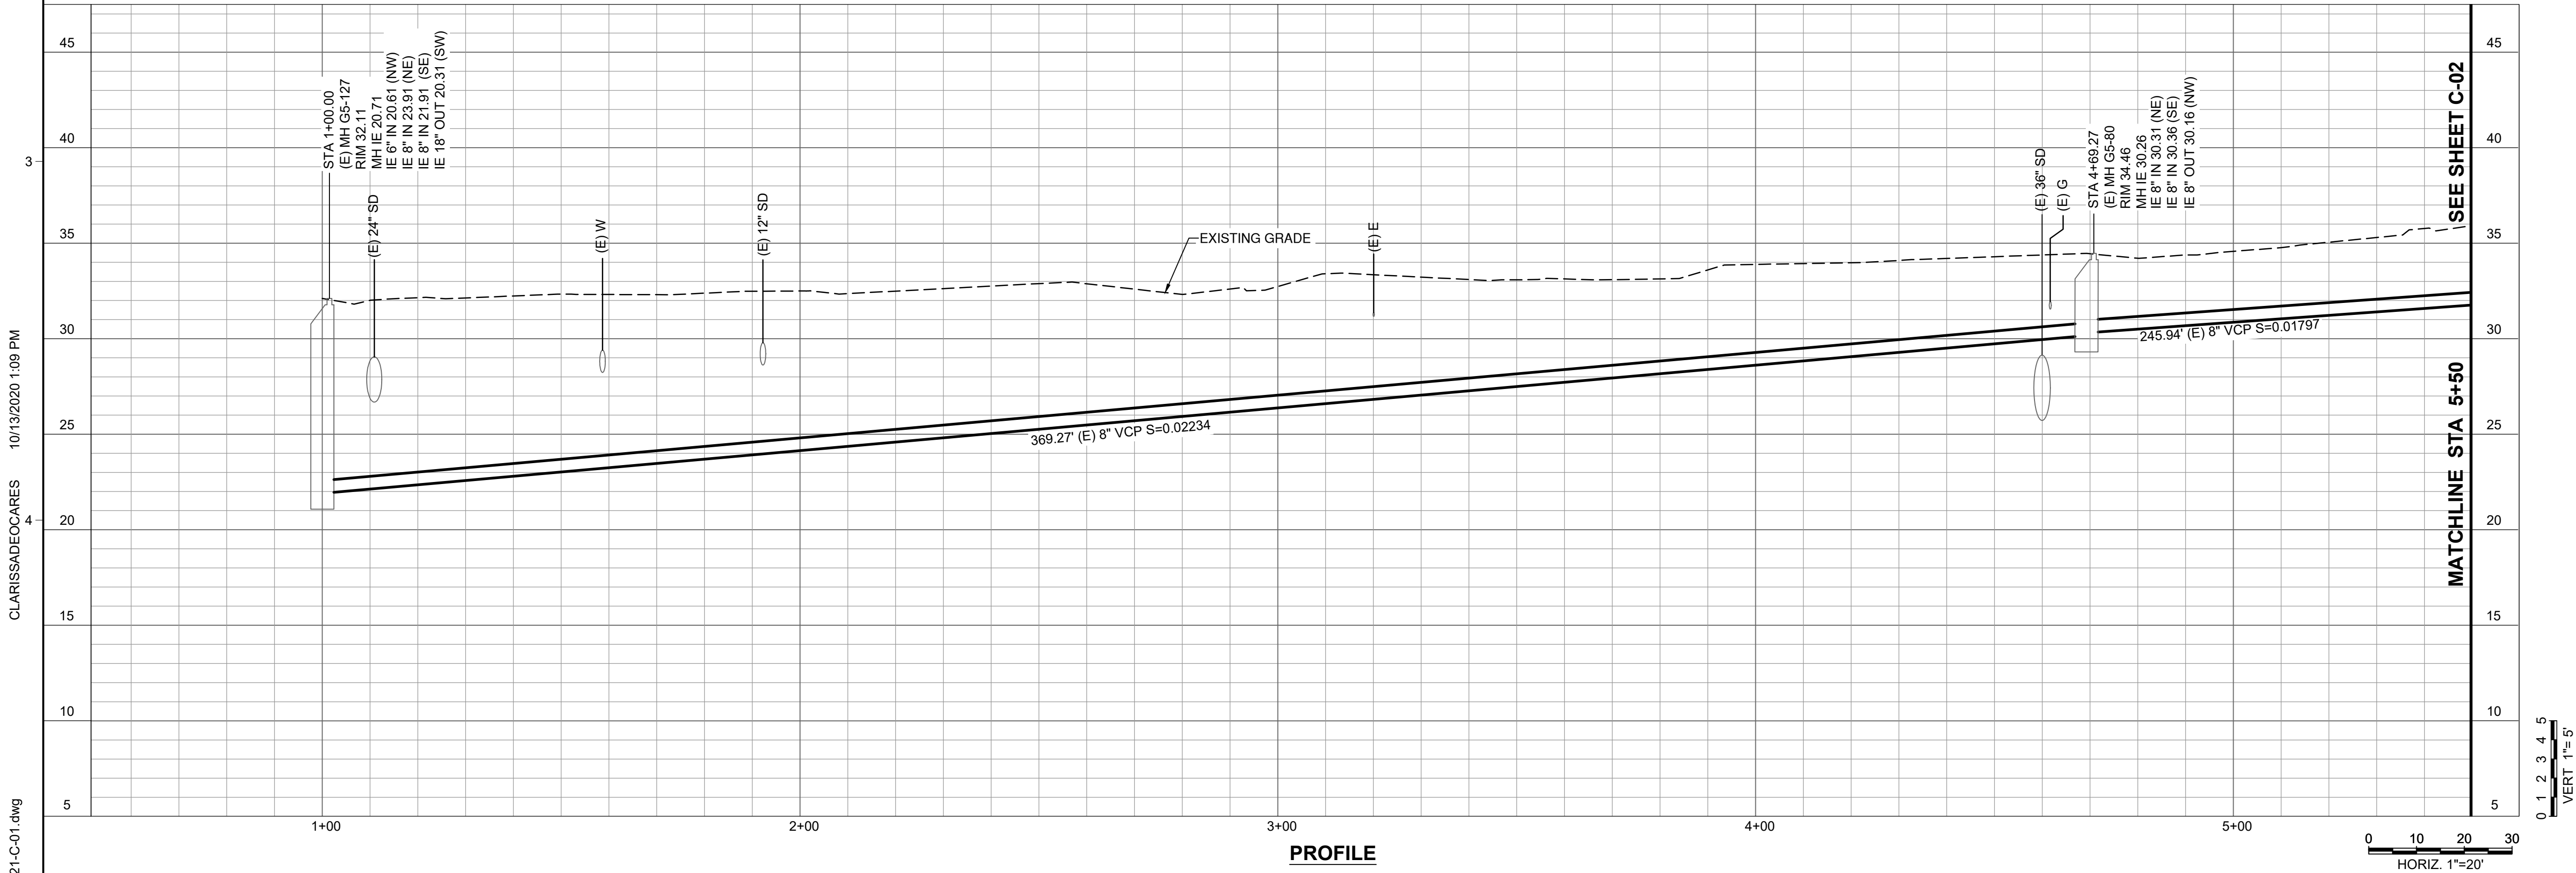

PRELIMINARY
NOT FOR
CONSTRUCTION

USE OF DOCUMENTS

THIS DOCUMENT, INCLUDING THE INCORPORATED DESIGNS, IS AN INSTRUMENT OF SERVICE FOR THIS PROJECT AND SHALL NOT BE USED FOR ANY OTHER PROJECT WITHOUT THE WRITTEN AUTHORIZATION OF KENNEDY/JENKS CONSULTANTS.

NO.	REVISION	DATE	BY

SCALES

0 1" 25mm

IF THIS BAR IS NOT DIMENSION SHOWN, ADJUST SCALES ACCORDINGLY.

REGISTERED PROFESSIONAL ENGINEER

XUANGQUAN LI

No. C69362

Exp. 6/30/2022

CIVIL

STATE OF CALIFORNIA

DESIGNED

JRL

DRAWN

JBL

CHECKED

XL

GRANADA COMMUNITY SERVICES DISTRICT

EL GRANADA, CALIFORNIA

2020 CAPITAL IMPROVEMENT PROJECT

SEWER REPLACEMENTS PROJECT 1

PLAN AND PROFILE

AVENUE ALHAMBRA

MANHOLES G5-127 AND G5-80

FILE NAME

1968021-C-01.dwg

JOB NO.

1968021*00

DATE


OCTOBER 2020

SHEET

C-01

OF


10

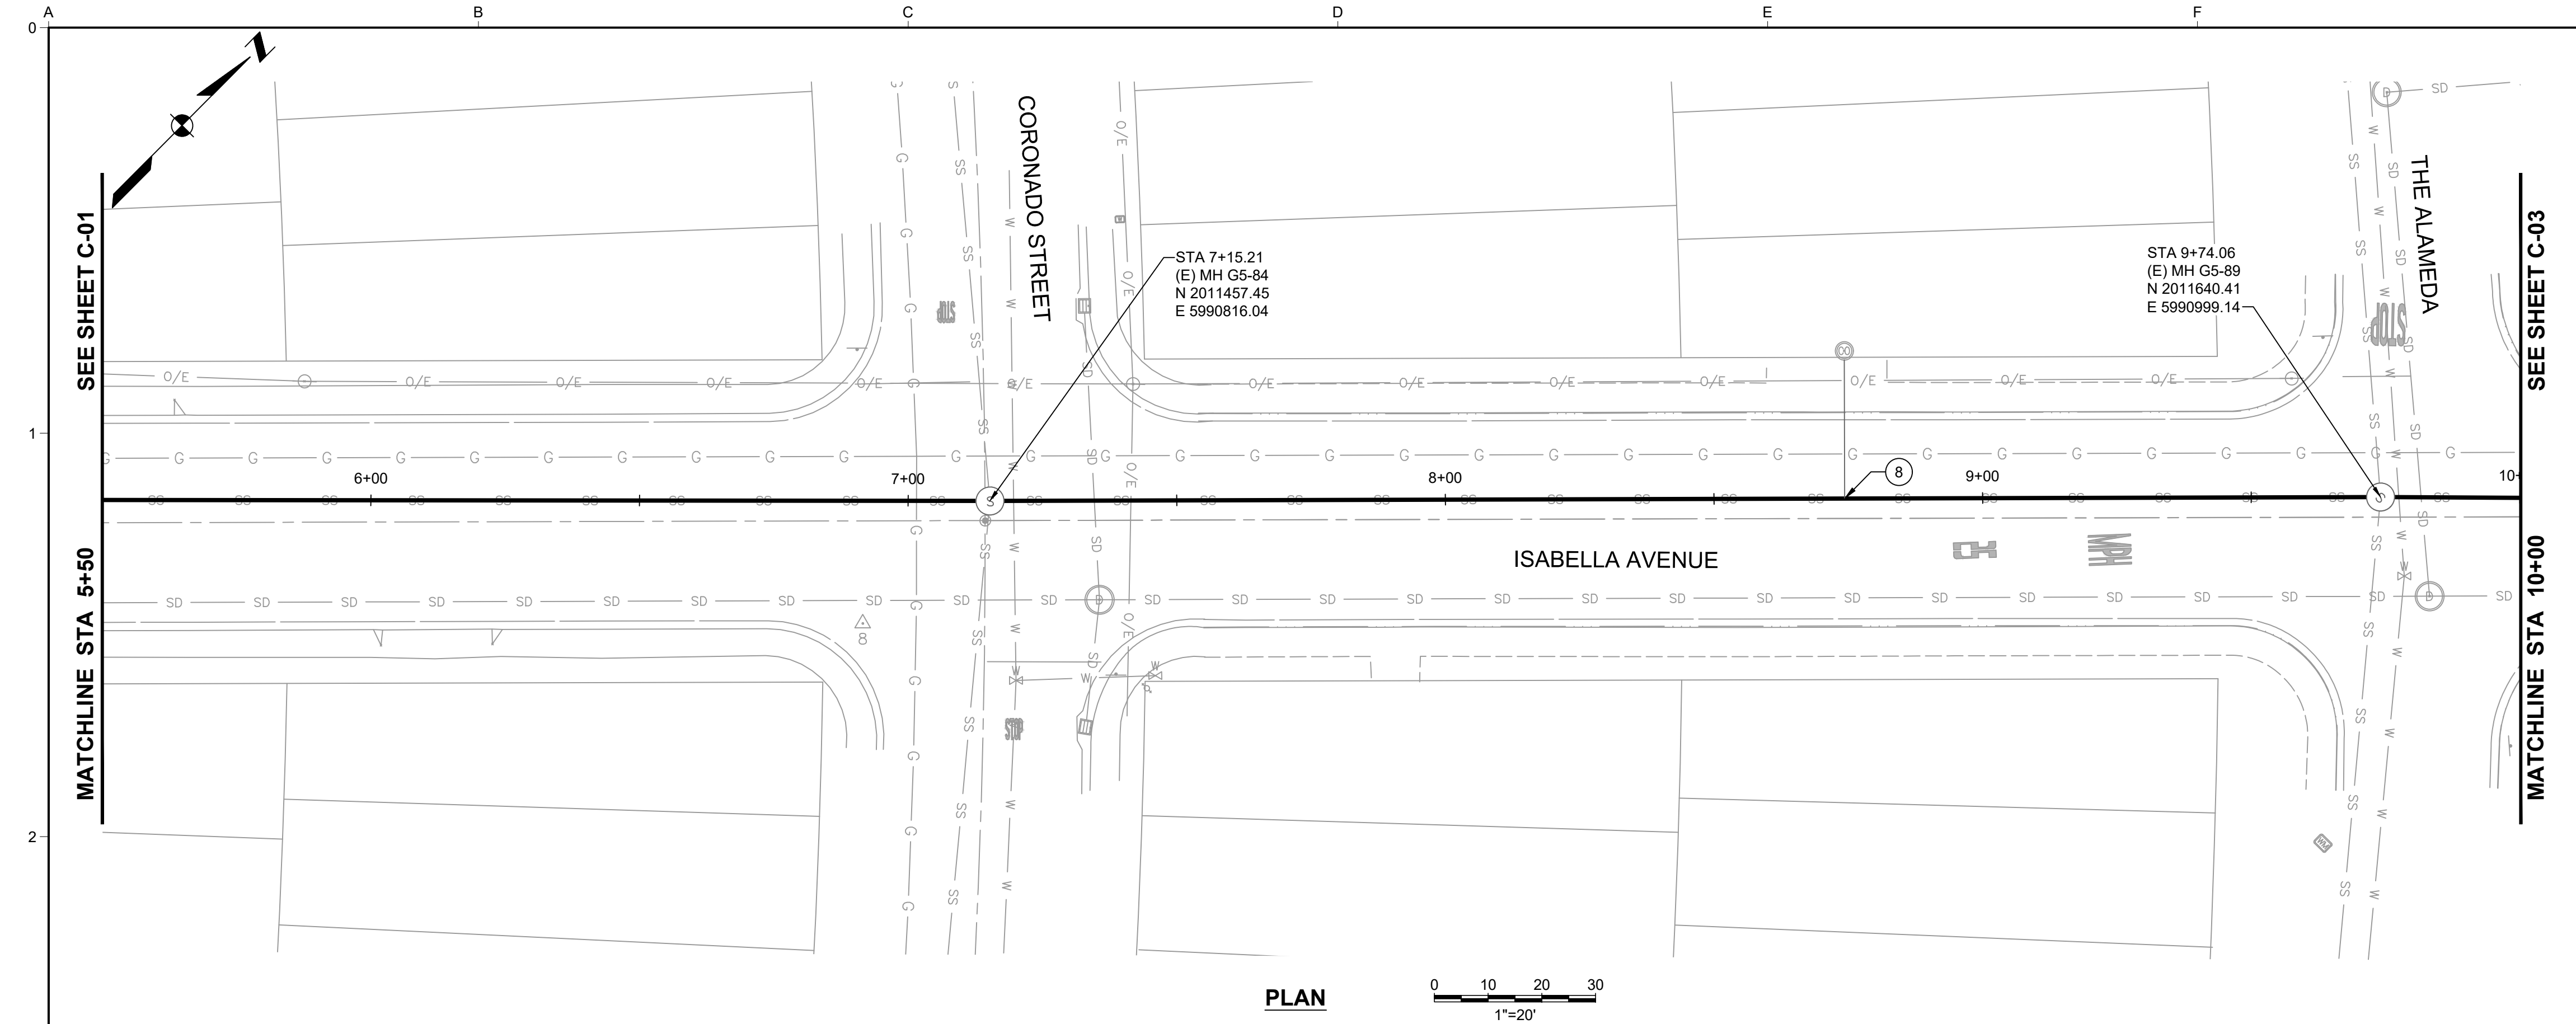

LATERAL TABLE BETWEEN MH G5-80 AND G5-84		
LATERAL ID	APPROX. STA	LENGTH TO BE REPLACED (FT)
7	NOT SHOWN ON THE PLANS. TO BE LOCATED BY CONTRACTOR VIA CCTV.	TO BE DETERMINED AFTER THE LATER IS LOCATED. SEE NOTE 1.
NOTES:		
1. SEWER LATERALS SHALL BE REPLACED FROM THE MAIN UP AND INCLUDING THE PROPERTY LINE CLEANOUT.		

LATERAL TABLE BETWEEN MH G5-84 AND G5-89		
LATERAL ID	APPROX. STA	LENGTH TO BE REPLACED (FT)
8	ESTIMATED LOCATION SHOWN. CONTRACTOR TO CONFIRM LOCATION BY CCTV	TO BE DETERMINED AFTER THE LATER IS LOCATED. SEE NOTE 1.
9	NOT SHOWN ON THE PLANS. TO BE LOCATED BY CONTRACTOR VIA CCTV	TO BE DETERMINED AFTER THE LATER IS LOCATED. SEE NOTE 1.
NOTES:		
1. SEWER LATERALS SHALL BE REPLACED FROM THE MAIN UP AND INCLUDING THE PROPERTY LINE CLEANOUT.		

LATERAL TABLE BETWEEN MH G5-89 AND G5-93		
NONE PER RECORD. CONTRACTOR TO CONFIRM BY CCTV PRIOR TO REPLACEMENT.		

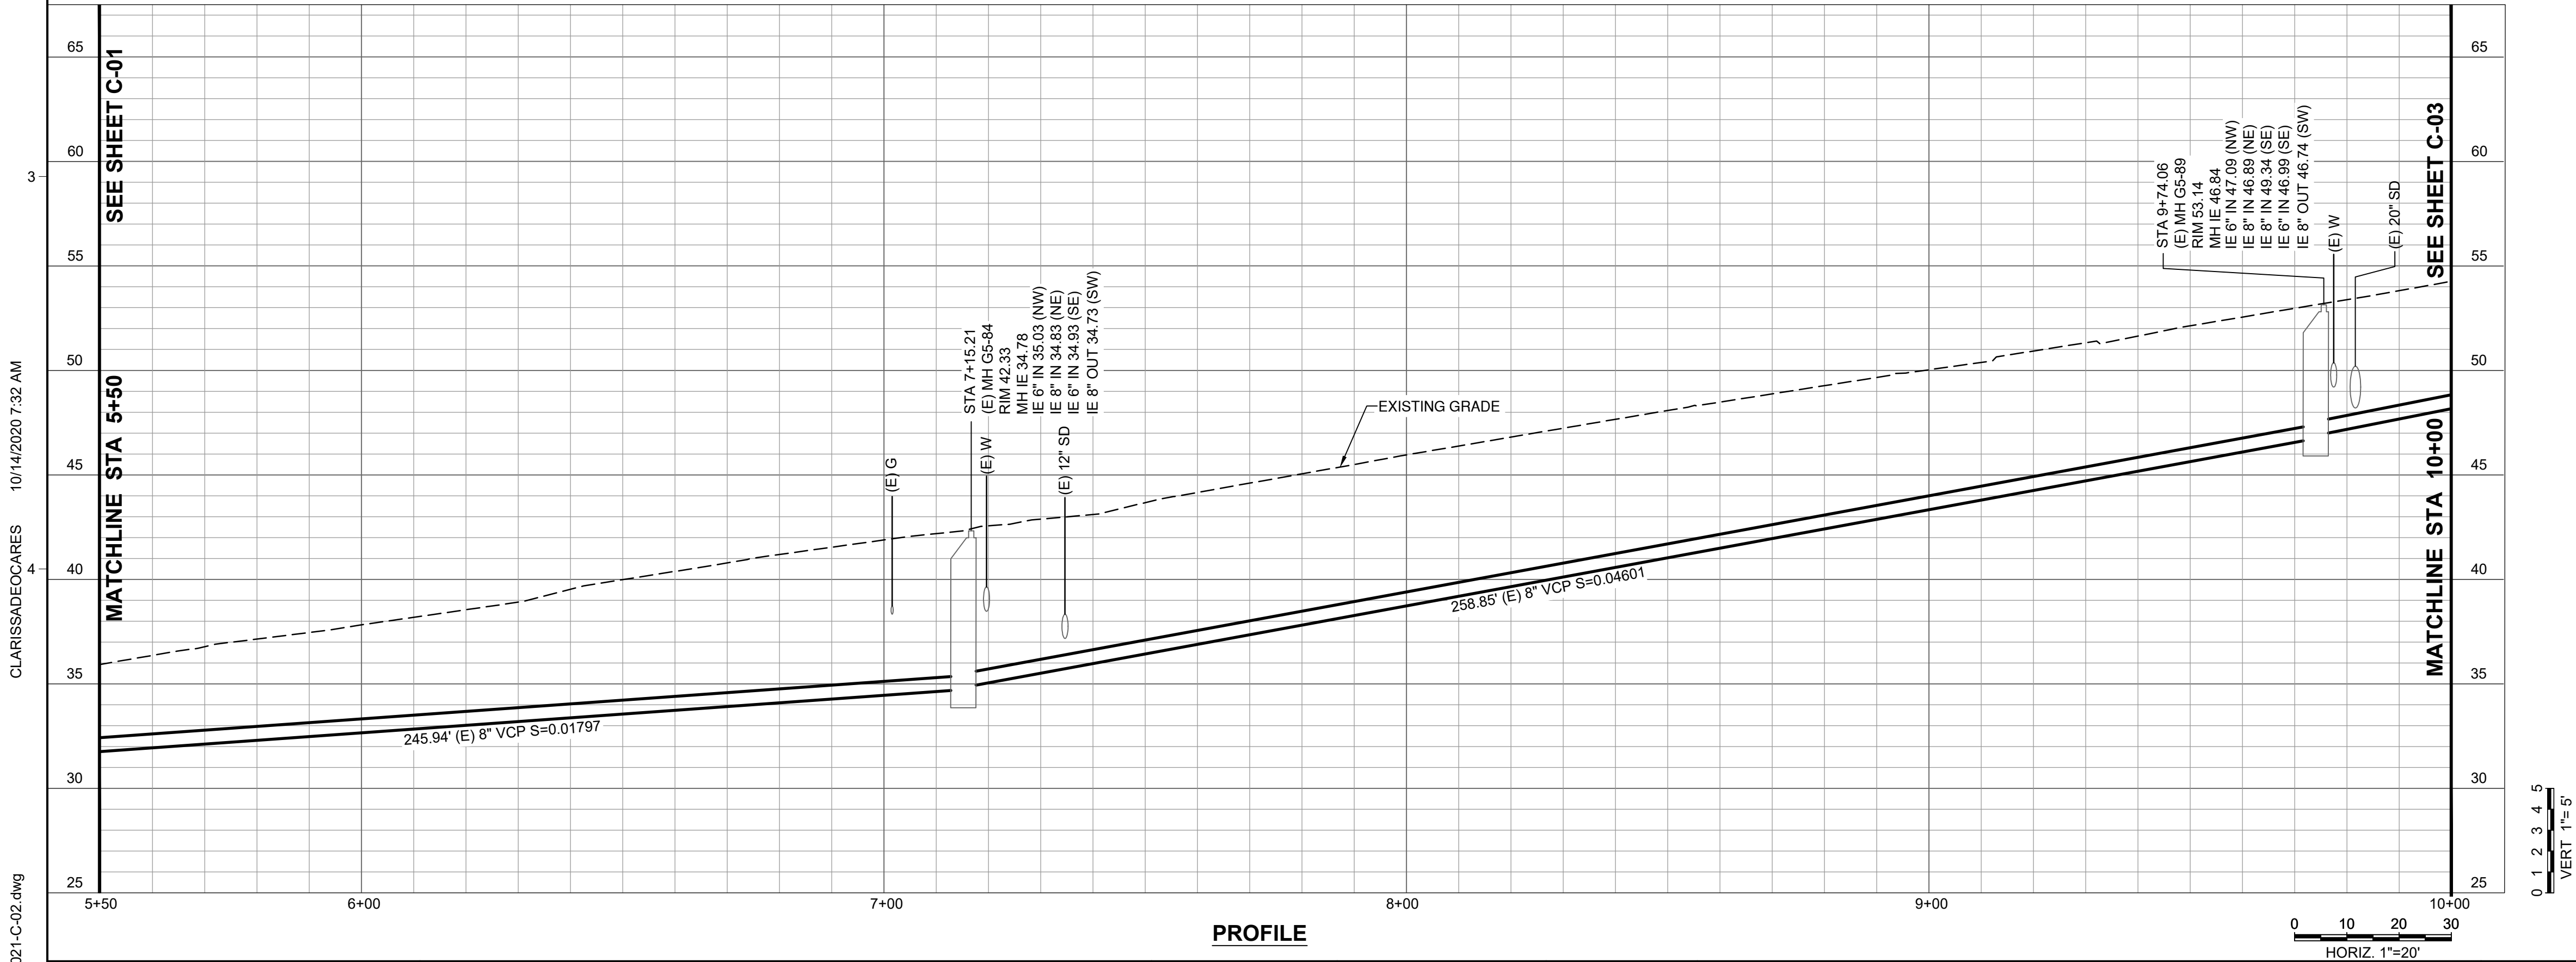

PRELIMINARY
NOT FOR
CONSTRUCTION

USE OF DOCUMENTS

THIS DOCUMENT, INCLUDING THE INCORPORATED DESIGNS, IS AN INSTRUMENT OF SERVICE FOR THIS PROJECT AND SHALL NOT BE USED FOR ANY OTHER PROJECT WITHOUT THE WRITTEN AUTHORIZATION OF KENNEDY/JENKS CONSULTANTS.

NO.	REVISION	DATE	BY

SCALES

0 1" 25mm

IF THIS BAR IS NOT DIMENSION SHOWN, ADJUST SCALES ACCORDINGLY.



DESIGNED	JRL
DRAWN	JBL
CHECKED	XL

GRANADA COMMUNITY SERVICES DISTRICT
EL GRANADA, CALIFORNIA
2020 CAPITAL IMPROVEMENT PROJECT
SEWER REPLACEMENTS PROJECT 1





PLAN AND PROFILE
ISABELLA AVENUE
MANHOLES G5-80, G5-84 AND G5-89

FILE NAME	1968021-C-02.dwg
JOB NO.	1968021*00
DATE	OCTOBER 2020
SHEET	OF
C-02	10



C:\bms\jce-pw\01216881968021-C-03.dwg 10/13/2020 1:15 PM CLARISSADEOCARES

LATERAL TABLE BETWEEN MH G5-89 AND G5-93
NONE PER RECORD. CONTRACTOR TO CONFIRM BY CCTV PRIOR TO REPLACEMENT.


- NOTES:
- CONTRACTOR SHALL SLURRY SEAL EXCAVATIONS ON THE ALAMEDA. THE LIMITS OF THE SLURRY SEAL SHALL BE 5' BEYOND THE EXCAVATION LIMITS FOR SPOT EXCAVATIONS AND TRENCHLESS CONSTRUCTION PITS, OR 15' FOR OPEN TRENCH CONSTRUCTION.

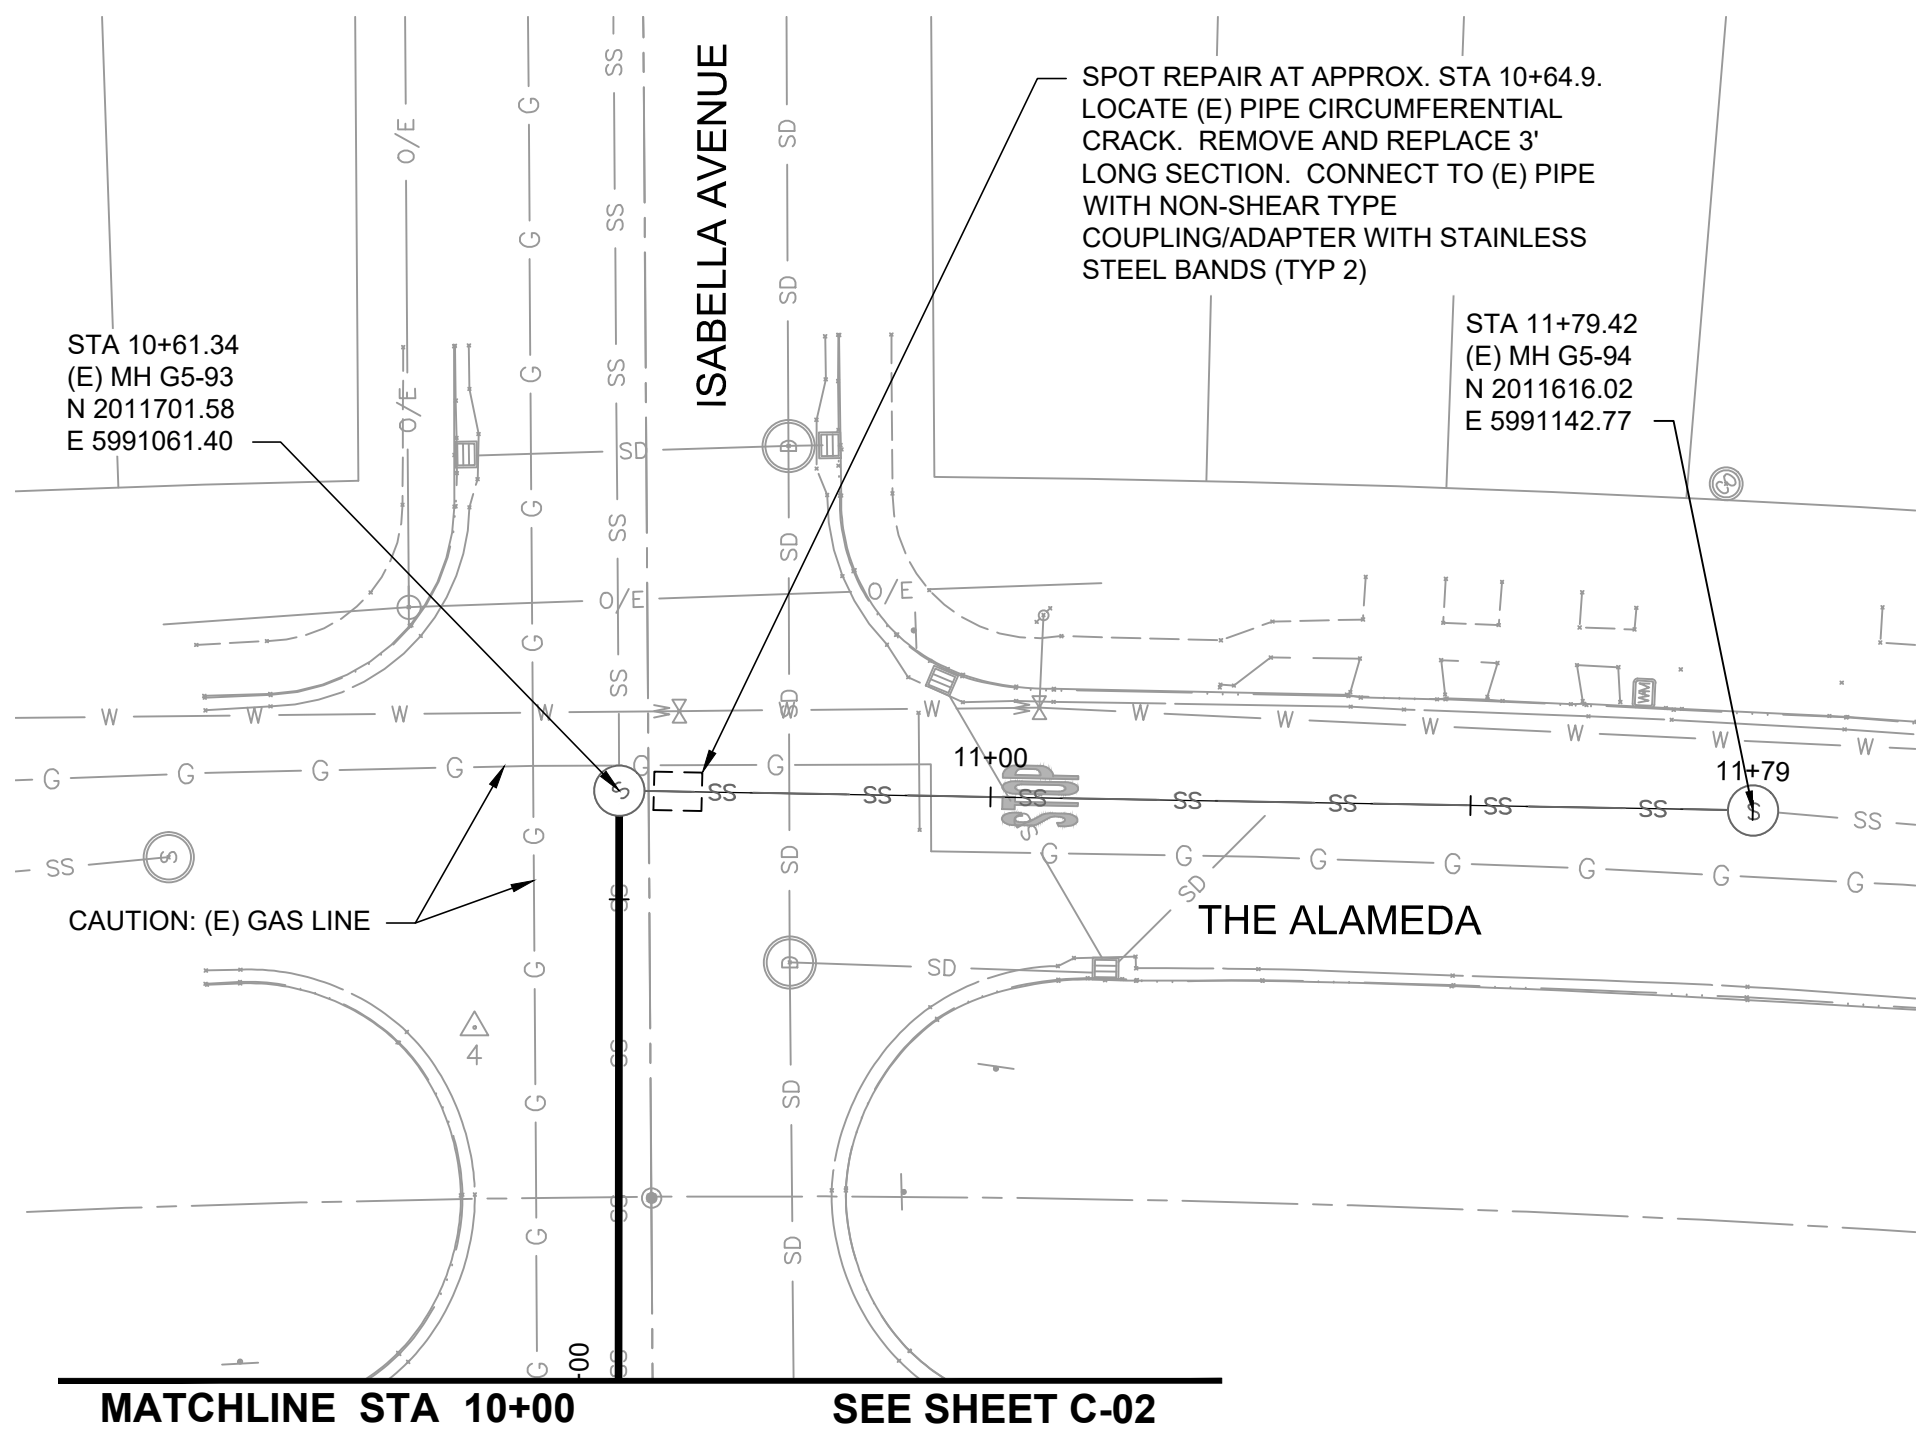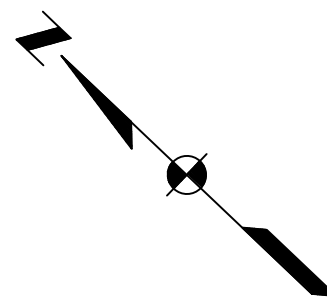

PLAN

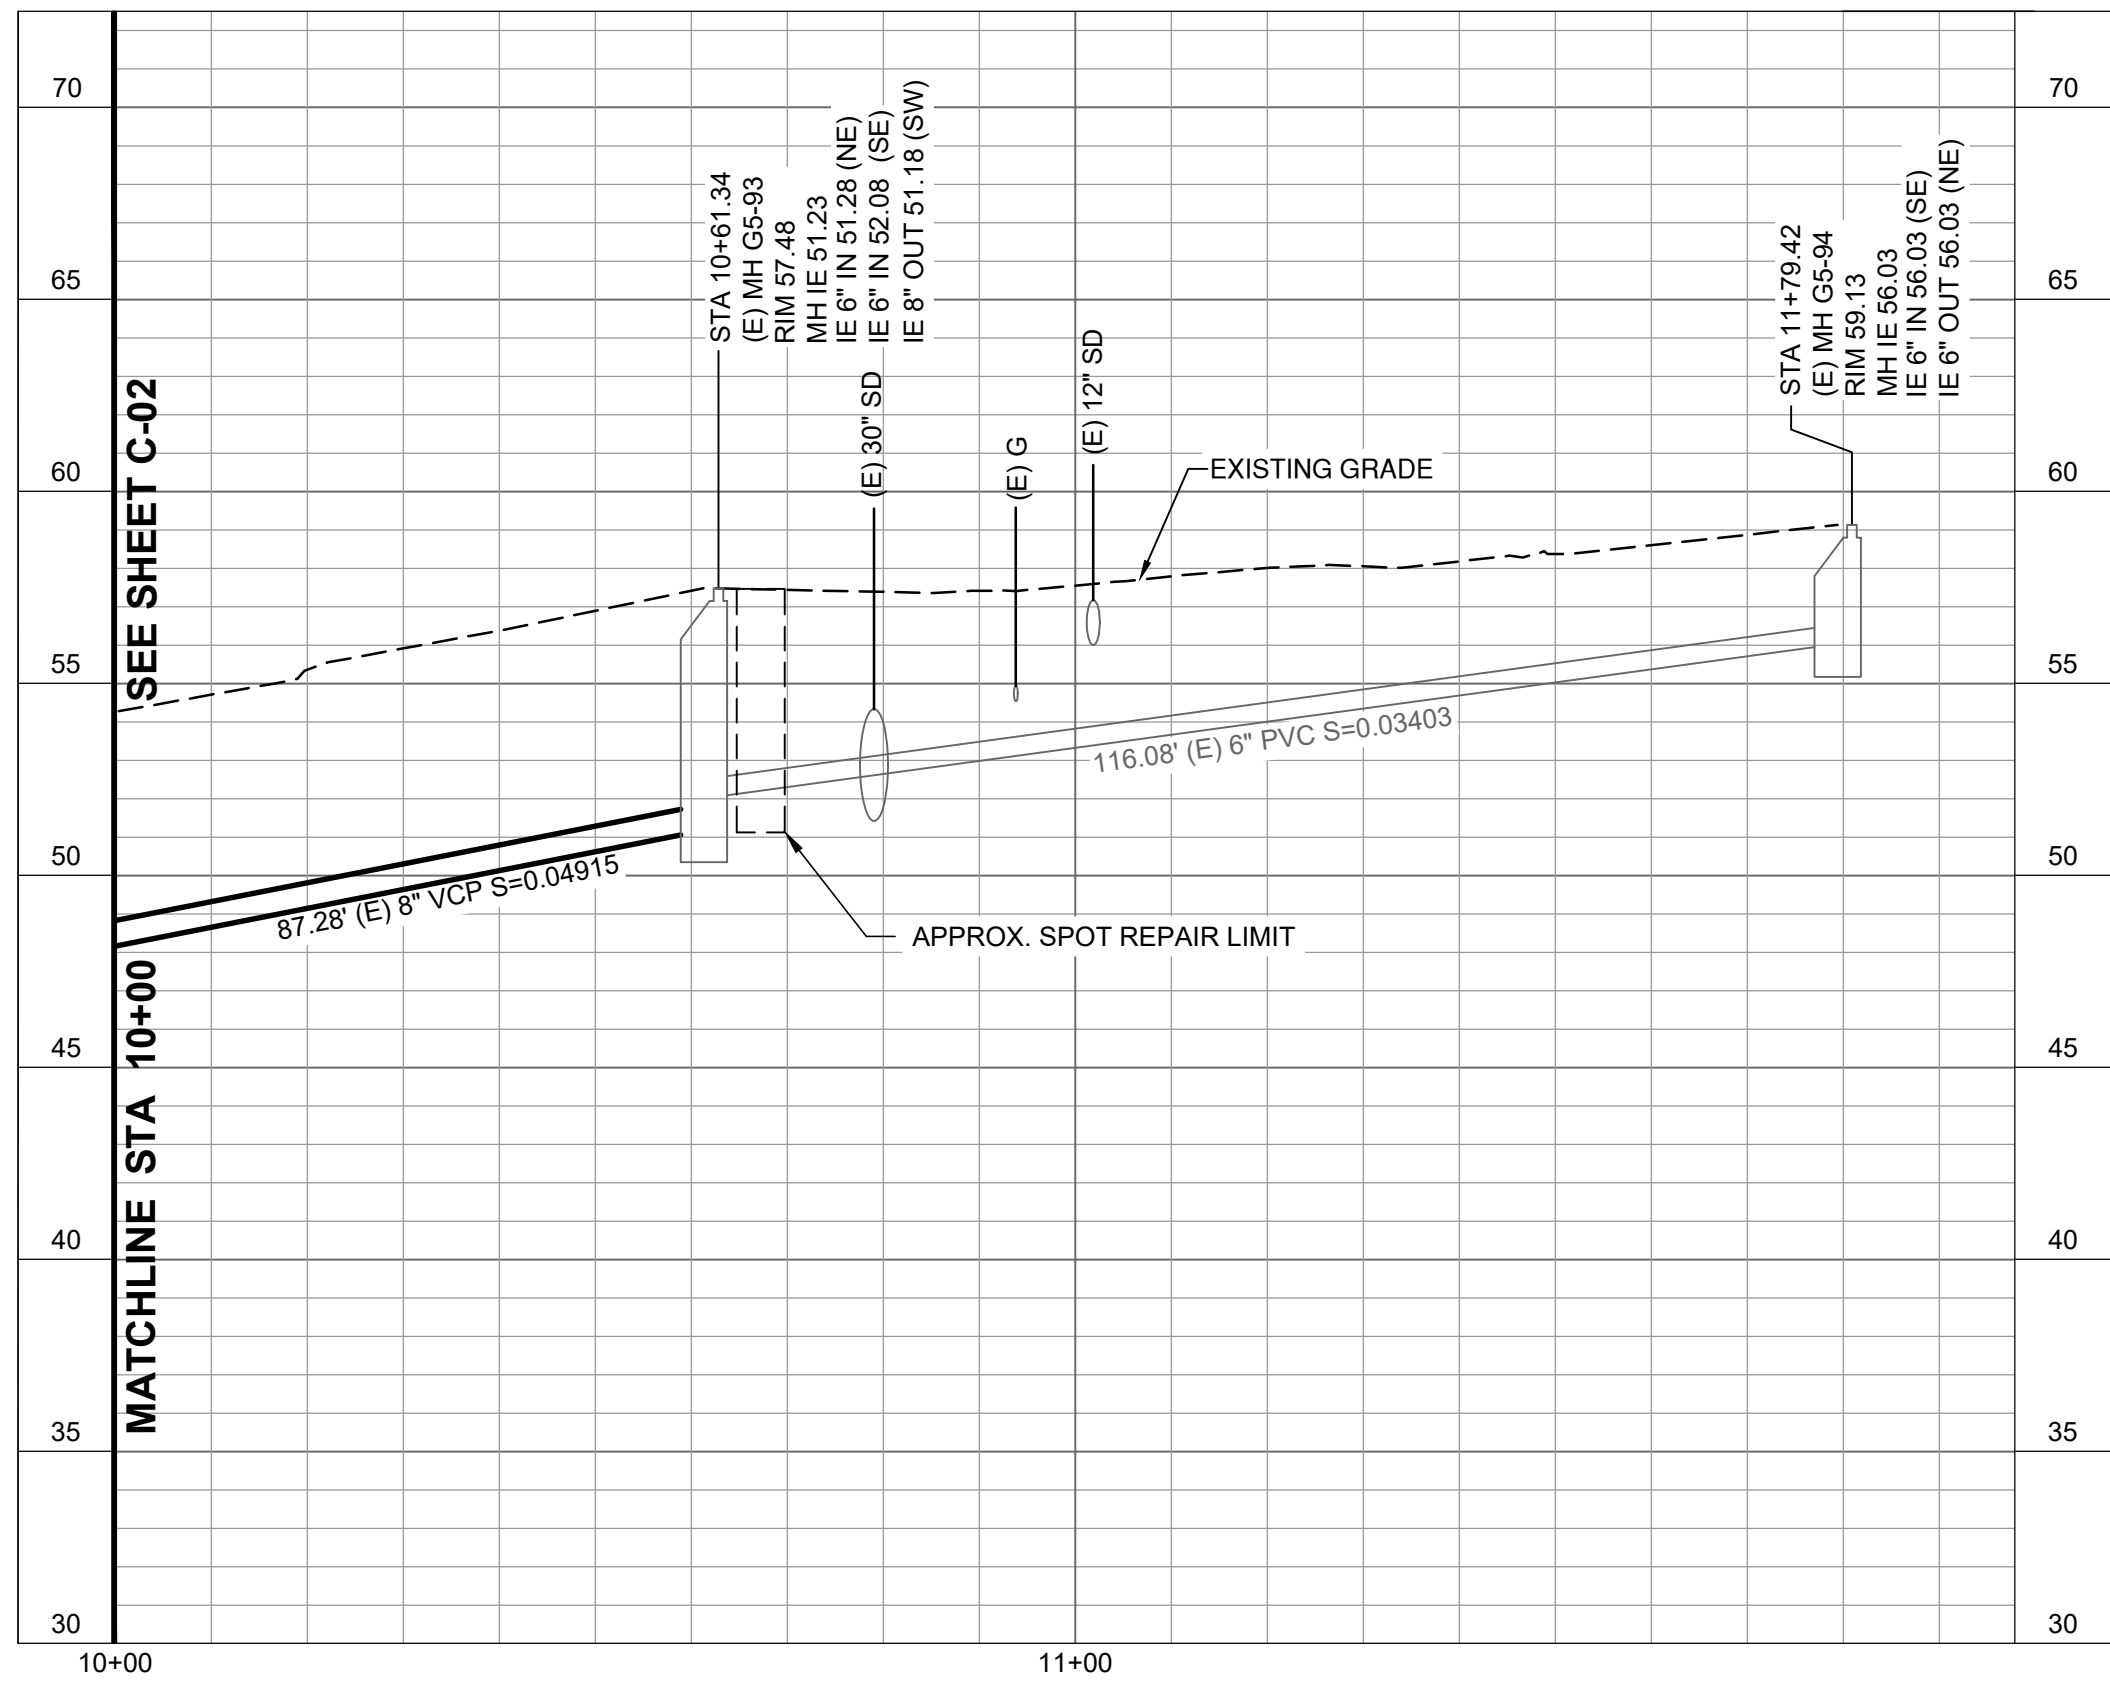 

PROFILE

 

USE OF DOCUMENTS

THIS DOCUMENT, INCLUDING THE INCORPORATED DESIGNS, IS AN INSTRUMENT OF SERVICE FOR THIS PROJECT AND SHALL NOT BE USED FOR ANY OTHER PROJECT WITHOUT THE WRITTEN AUTHORIZATION OF KENNEDY/JENKS CONSULTANTS.

NO.	REVISION	DATE	BY	

SCALES

0 1" 25mm

IF THIS BAR IS NOT DIMENSION SHOWN, ADJUST SCALES ACCORDINGLY.



DESIGNED	JRL
DRAWN	JBL
CHECKED	XL


GRANADA COMMUNITY SERVICES DISTRICT
EL GRANADA, CALIFORNIA
2020 CAPITAL IMPROVEMENT PROJECT
SEWER REPLACEMENTS PROJECT 1





PLAN AND PROFILE
THE ALAMEDA
MANHOLES G5-89, G5-93 AND G5-94

FILE NAME	1968021-C-03.dwg
JOB NO.	1968021*00
DATE	OCTOBER 2020
SHEET	OF
C-03	10


C:\bms\kce-pw\012168811968021-C-04.dwg 10/14/2020 7:57 AM CLARISSA DEOCARES

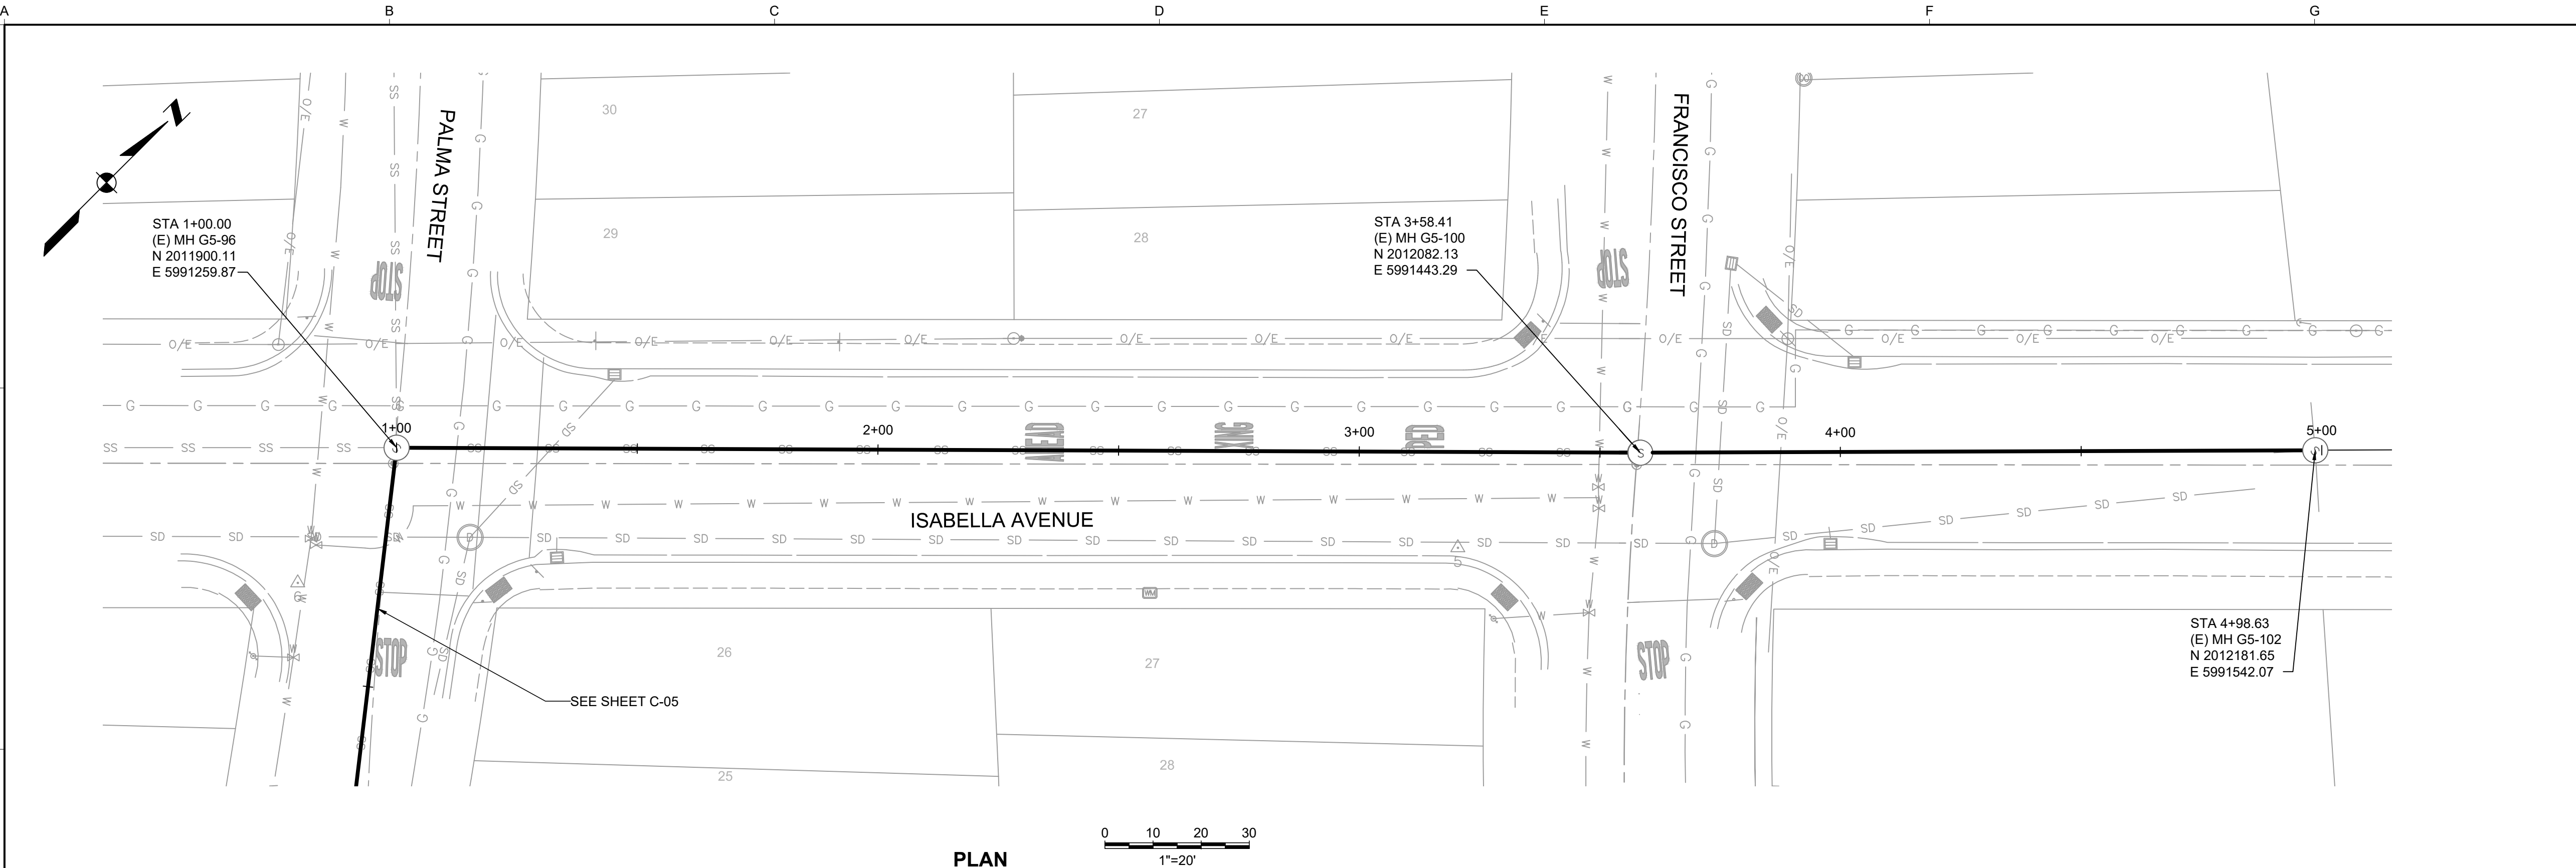

PLAN

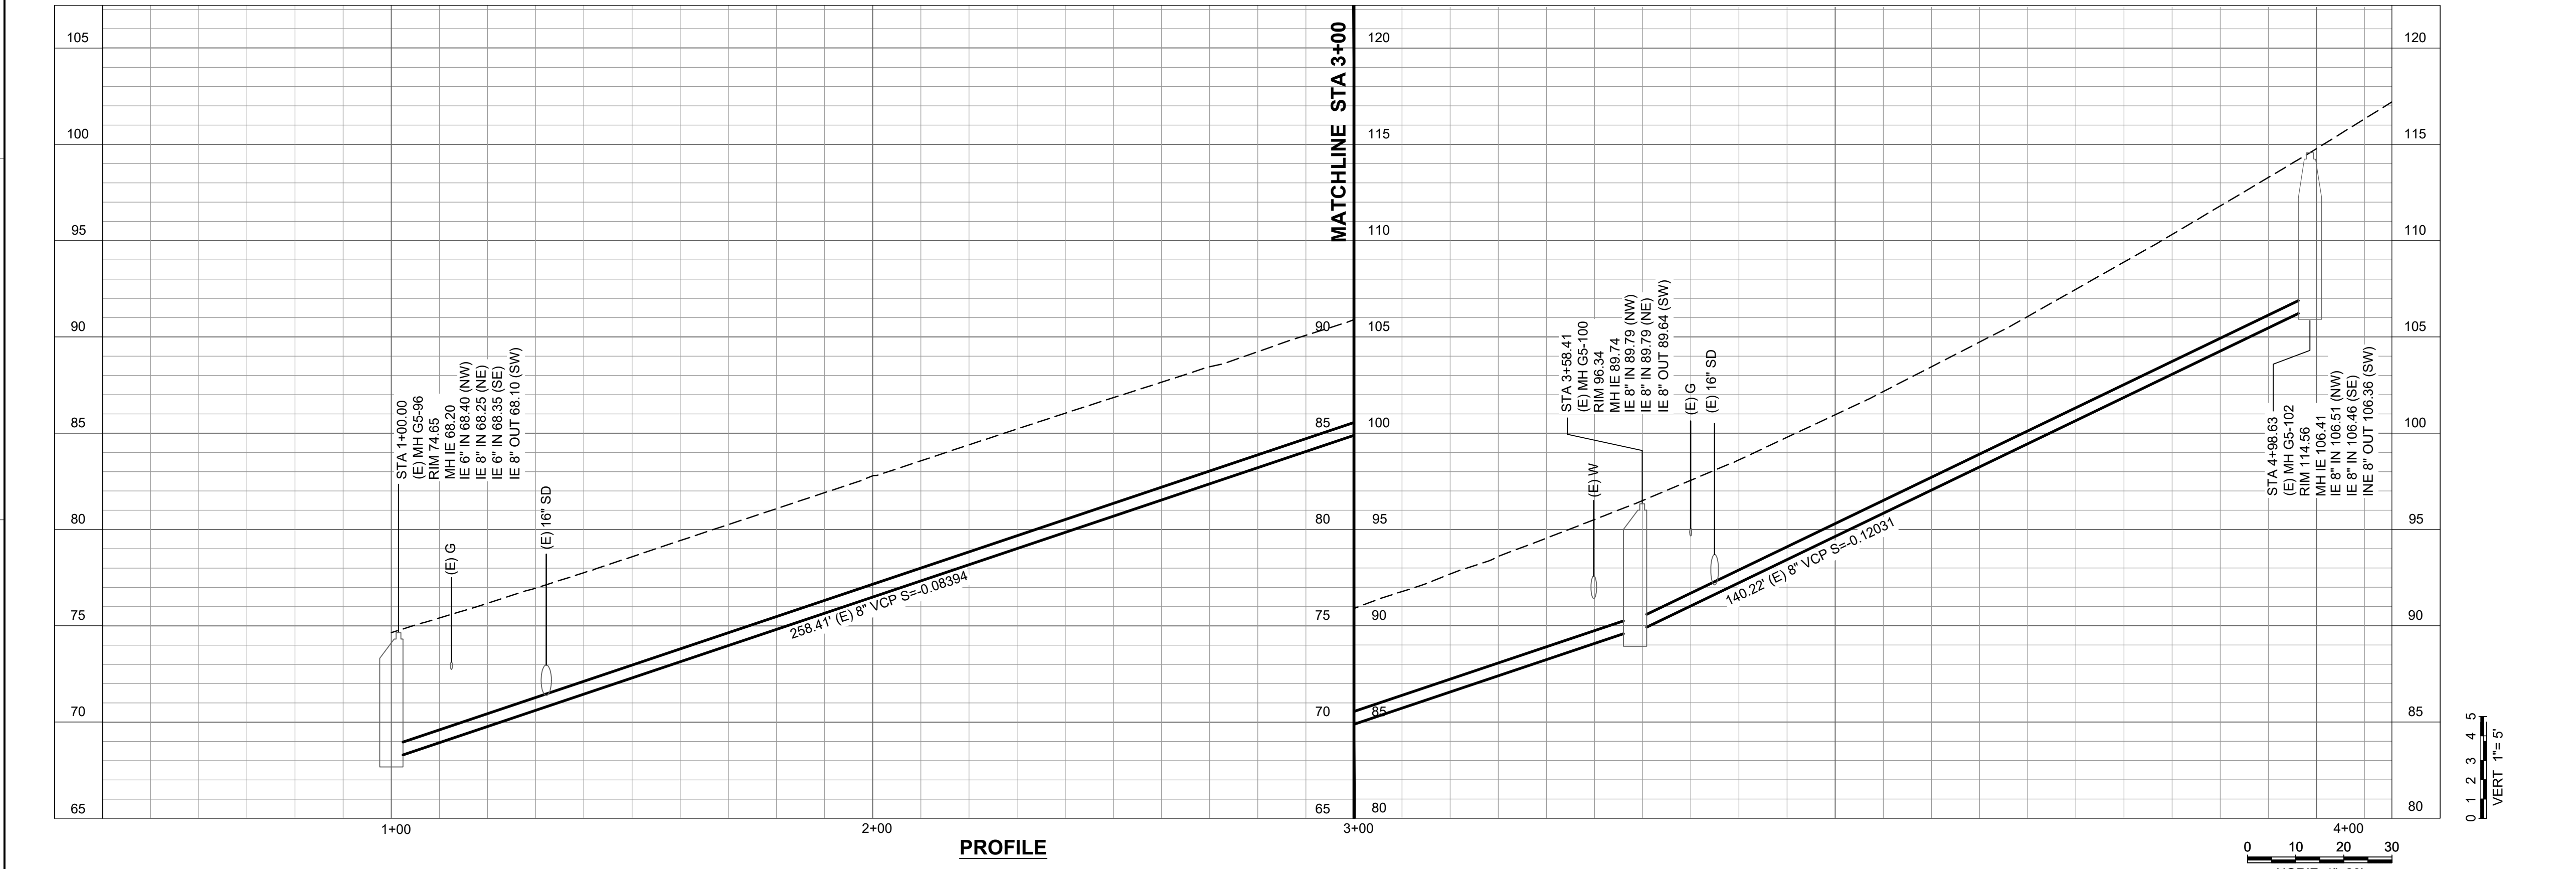 

PROFILE

 


PRELIMINARY
NOT FOR
CONSTRUCTION

LATERAL TABLE BETWEEN MH G5-96 AND G5-100		
LATERAL ID	APPROX. STA	LENGTH TO BE REPLACED (FT)
10	NOT SHOWN ON THE PLANS. TO BE LOCATED BY CONTRACTOR VIA CCTV.	TO BE DETERMINED AFTER THE LATERAL IS LOCATED. SEE NOTE 1.
NOTES:		
1. SEWER LATERALS SHALL BE REPLACED FROM THE MAIN UP AND INCLUDING THE PROPERTY LINE CLEANOUT.		

LATERAL TABLE BETWEEN MH G5-100 AND G5-102	
NONE PER RECORD. CONTRACTOR TO CONFIRM BY CCTV PRIOR TO REPLACEMENT.	


USE OF DOCUMENTS THIS DOCUMENT, INCLUDING THE INCORPORATED DESIGNS, IS AN INSTRUMENT OF SERVICE FOR THIS PROJECT AND SHALL NOT BE USED FOR ANY OTHER PROJECT WITHOUT THE WRITTEN AUTHORIZATION OF KENNEDY/JENKS CONSULTANTS.				DESIGNED JRL DRAWN JBL CHECKED XL		GRANADA COMMUNITY SERVICES DISTRICT EL GRANADA, CALIFORNIA 2020 CAPITAL IMPROVEMENT PROJECT SEWER REPLACEMENTS PROJECT 1 Kennedy Jenks		PLAN AND PROFILE ISABELLA AVENUE MANHOLES G5-96, G5-100 AND G5-102		FILE NAME 1968021-C-04.dwg JOB NO. 1968021*00 DATE OCTOBER 2020 SHEET C-04 OF 10	
NO.	REVISION	DATE	BY	SCALES 0 1" 25mm IF THIS BAR IS NOT DIMENSION SHOWN, ADJUST SCALES ACCORDINGLY.		REGISTERED PROFESSIONAL ENGINEER KANGQUAN LI No. C89362 Exp. 6/30/2022 CIVIL STATE OF CALIFORNIA					

C:\bms\kjc-pw\012168811968021-C-05.dwg
CLARISSA DEOCARES
10/13/2020 1:49 PM

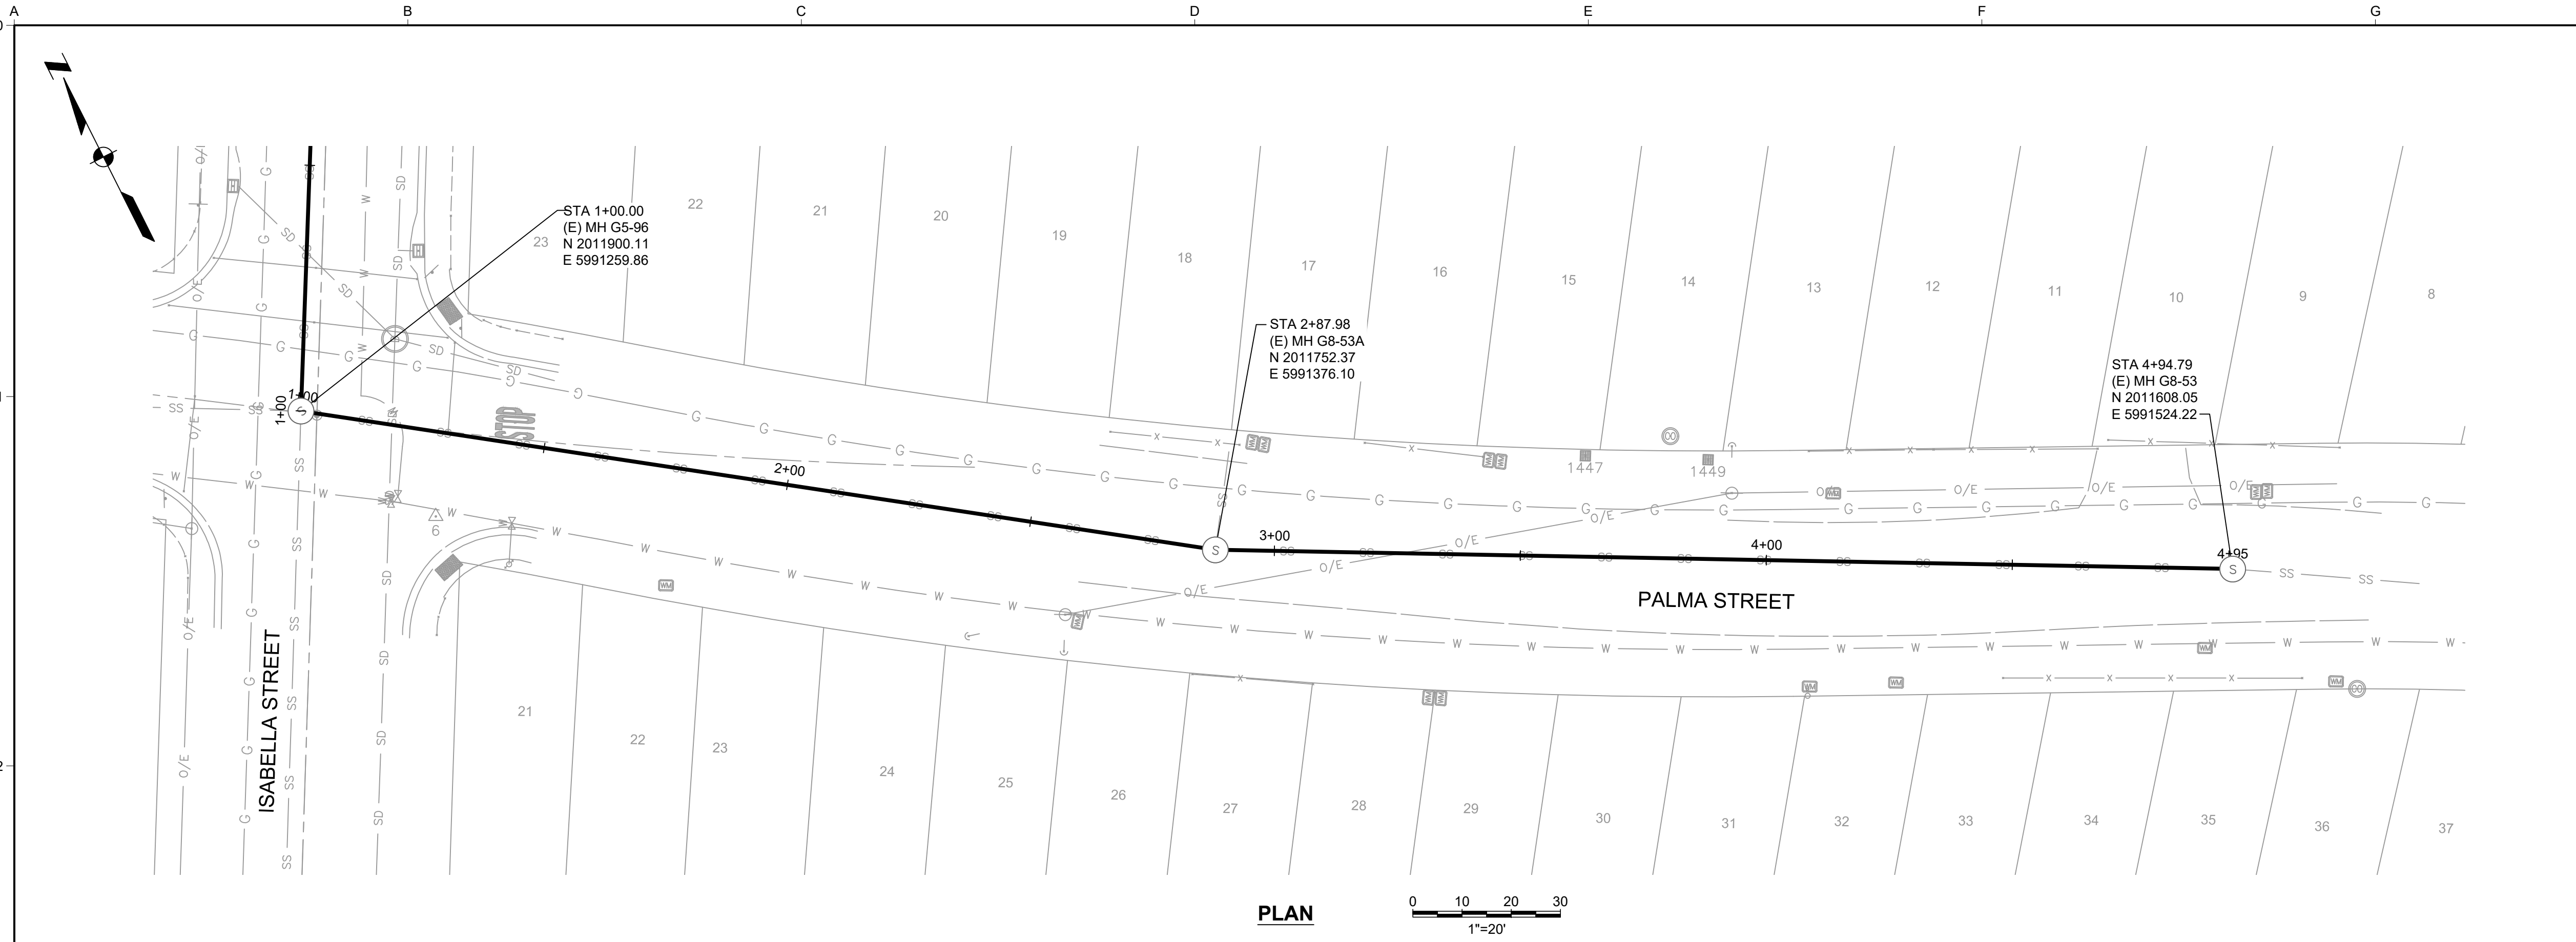



LATERAL TABLE BETWEEN MH G5-96 AND G8-53A		
LATERAL ID	APPROX. STA	LENGTH TO BE REPLACED (FT)
(11) - (14)	NOT SHOWN ON THE PLANS. TO BE LOCATED BY CONTRACTOR VIA CCTV.	TO BE DETERMINED AFTER THE LATERAL IS LOCATED. SEE NOTE 1.
NOTES:		
1. SEWER LATERALS SHALL BE REPLACED FROM THE MAIN UP AND INCLUDING THE PROPERTY LINE CLEANOUT.		

LATERAL TABLE BETWEEN MH G8-53A AND G8-53		
LATERAL ID	APPROX. STA	LENGTH TO BE REPLACED (FT)
(15) - (25)	NOT SHOWN ON THE PLANS. TO BE LOCATED BY CONTRACTOR VIA CCTV.	TO BE DETERMINED AFTER THE LATERAL IS LOCATED. SEE NOTE 1.
NOTES:		
1. SEWER LATERALS SHALL BE REPLACED FROM THE MAIN UP AND INCLUDING THE PROPERTY LINE CLEANOUT.		

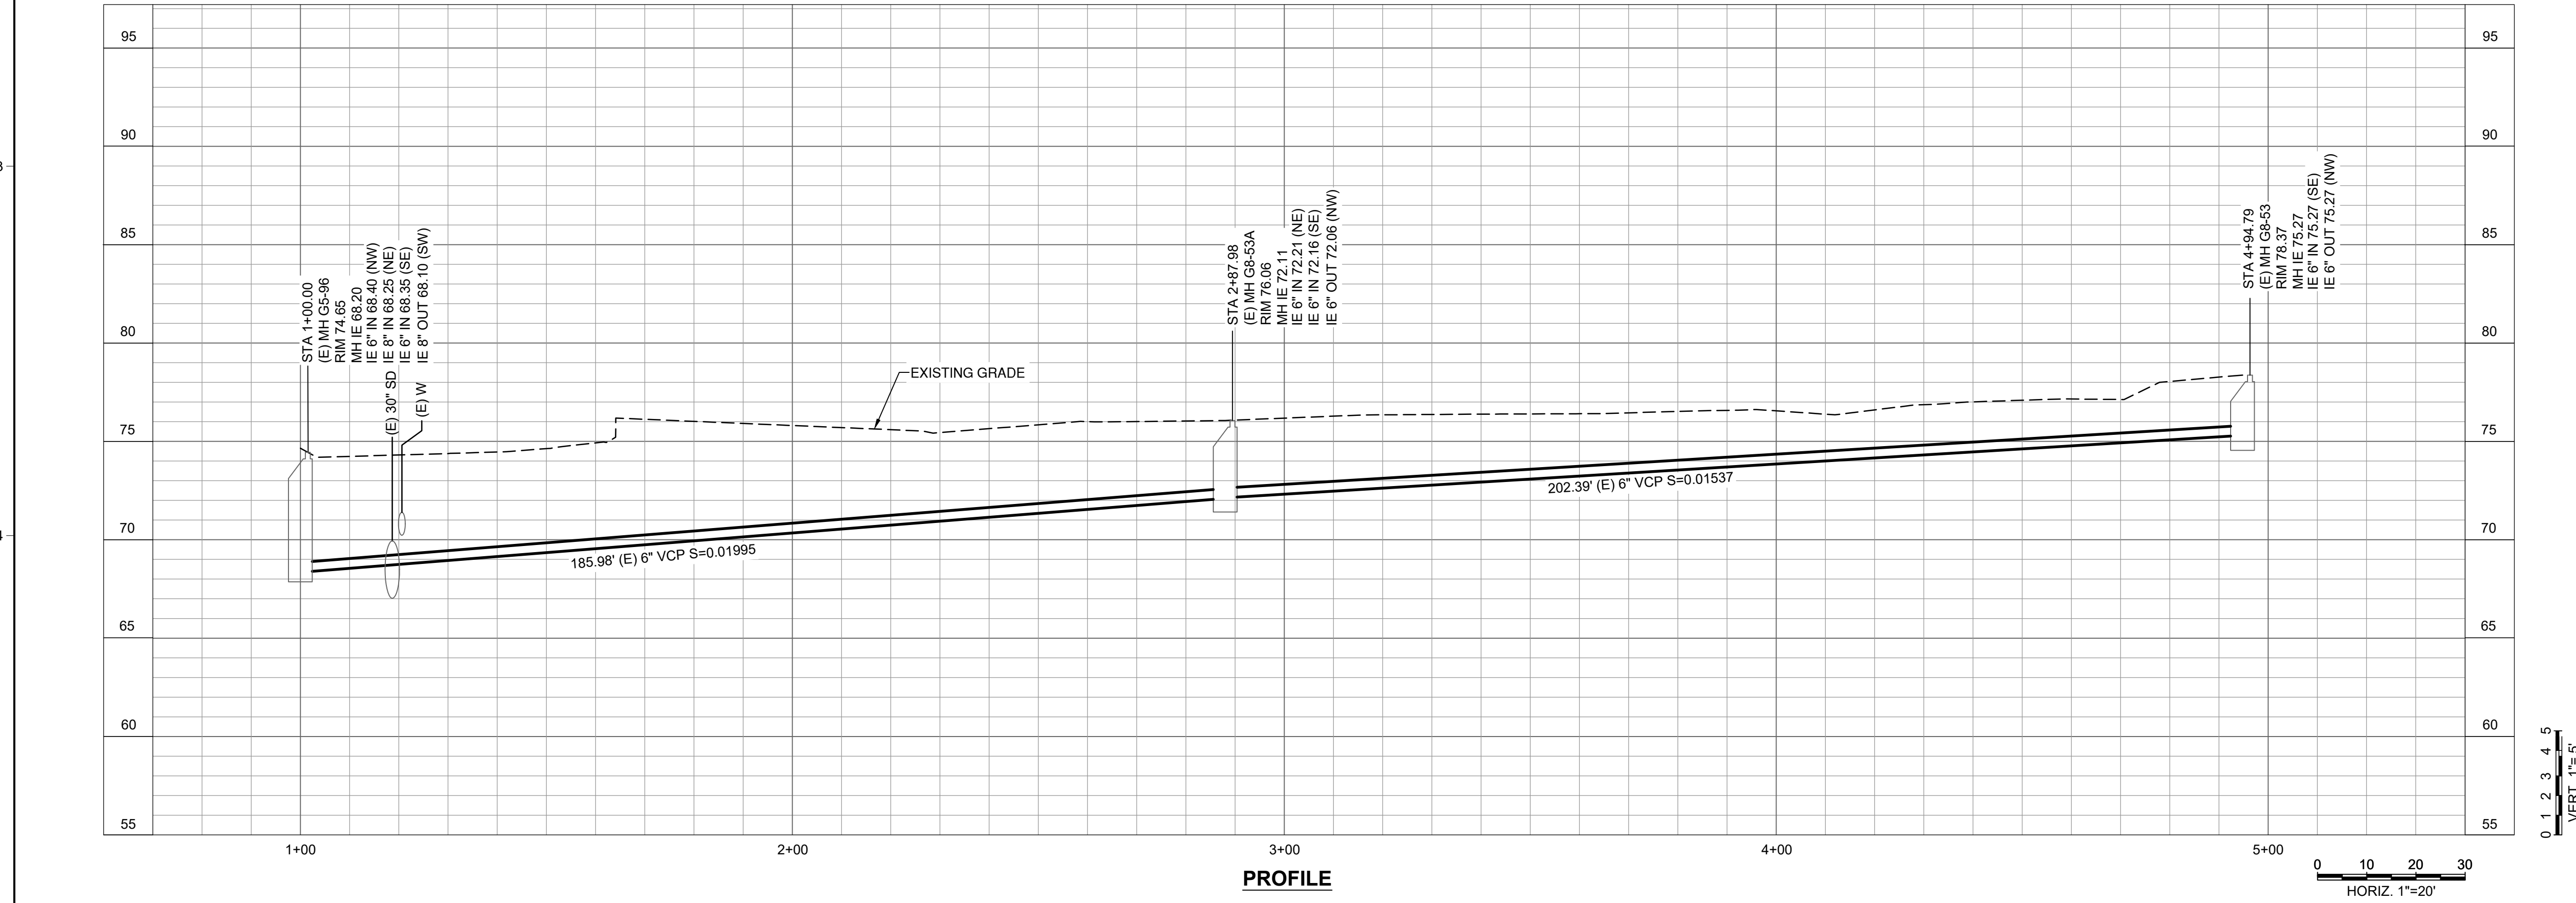

PRELIMINARY
NOT FOR
CONSTRUCTION

USE OF DOCUMENTS THIS DOCUMENT, INCLUDING THE INCORPORATED DESIGNS, IS AN INSTRUMENT OF SERVICE FOR THIS PROJECT AND SHALL NOT BE USED FOR ANY OTHER PROJECT WITHOUT THE WRITTEN AUTHORIZATION OF KENNEDY/JENKS CONSULTANTS.	NO.	REVISION	DATE	BY	SCALES 0 1" 25mm IF THIS BAR IS NOT DIMENSION SHOWN, ADJUST SCALES ACCORDINGLY.	REGISTERED PROFESSIONAL ENGINEER KANGQUAN LI No. C69362 Exp. 6/30/2022 CIVIL STATE OF CALIFORNIA	DESIGNED JRL	GRANADA COMMUNITY SERVICES DISTRICT EL GRANADA, CALIFORNIA 2020 CAPITAL IMPROVEMENT PROJECT SEWER REPLACEMENTS PROJECT 1 Kennedy Jenks	PLAN AND PROFILE PALMA STREET MANHOLES G5-96, G8-53A AND G8-53	FILE NAME 1968021-C-05.dwg
							DRAWN JBL			JOB NO. 1968021*00
									DATE OCTOBER 2020	SHEET C-05
										OF 10

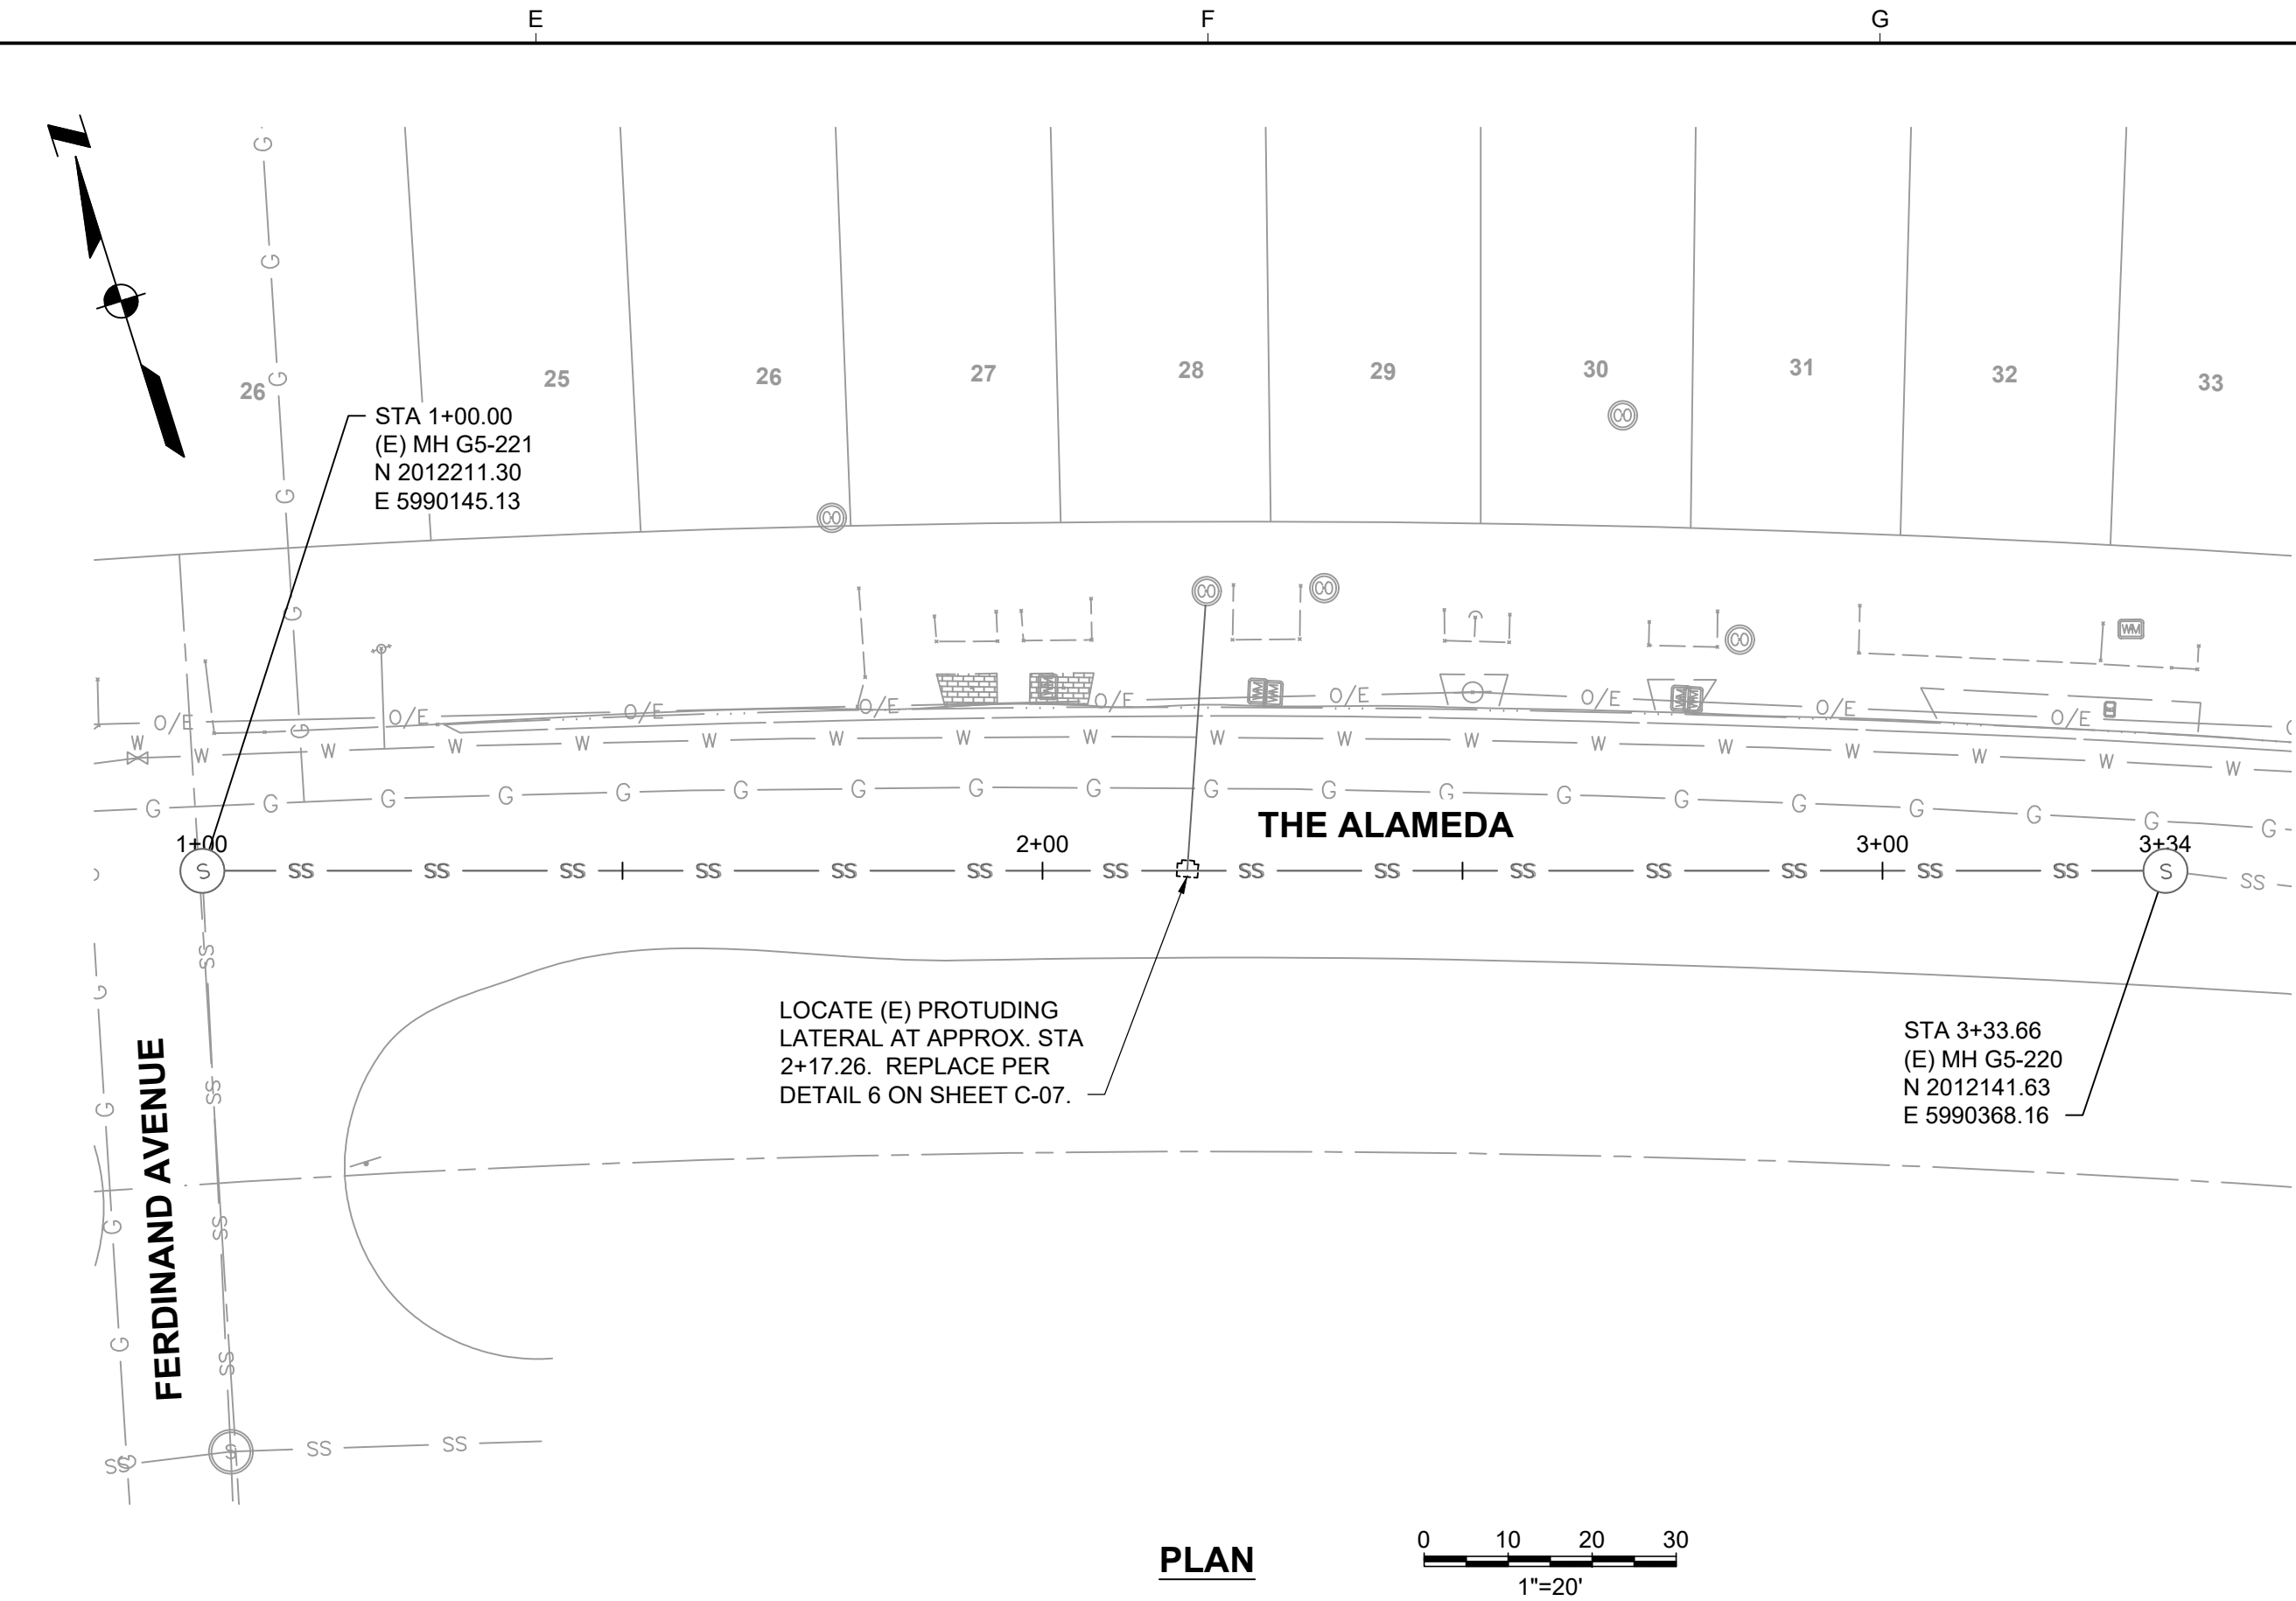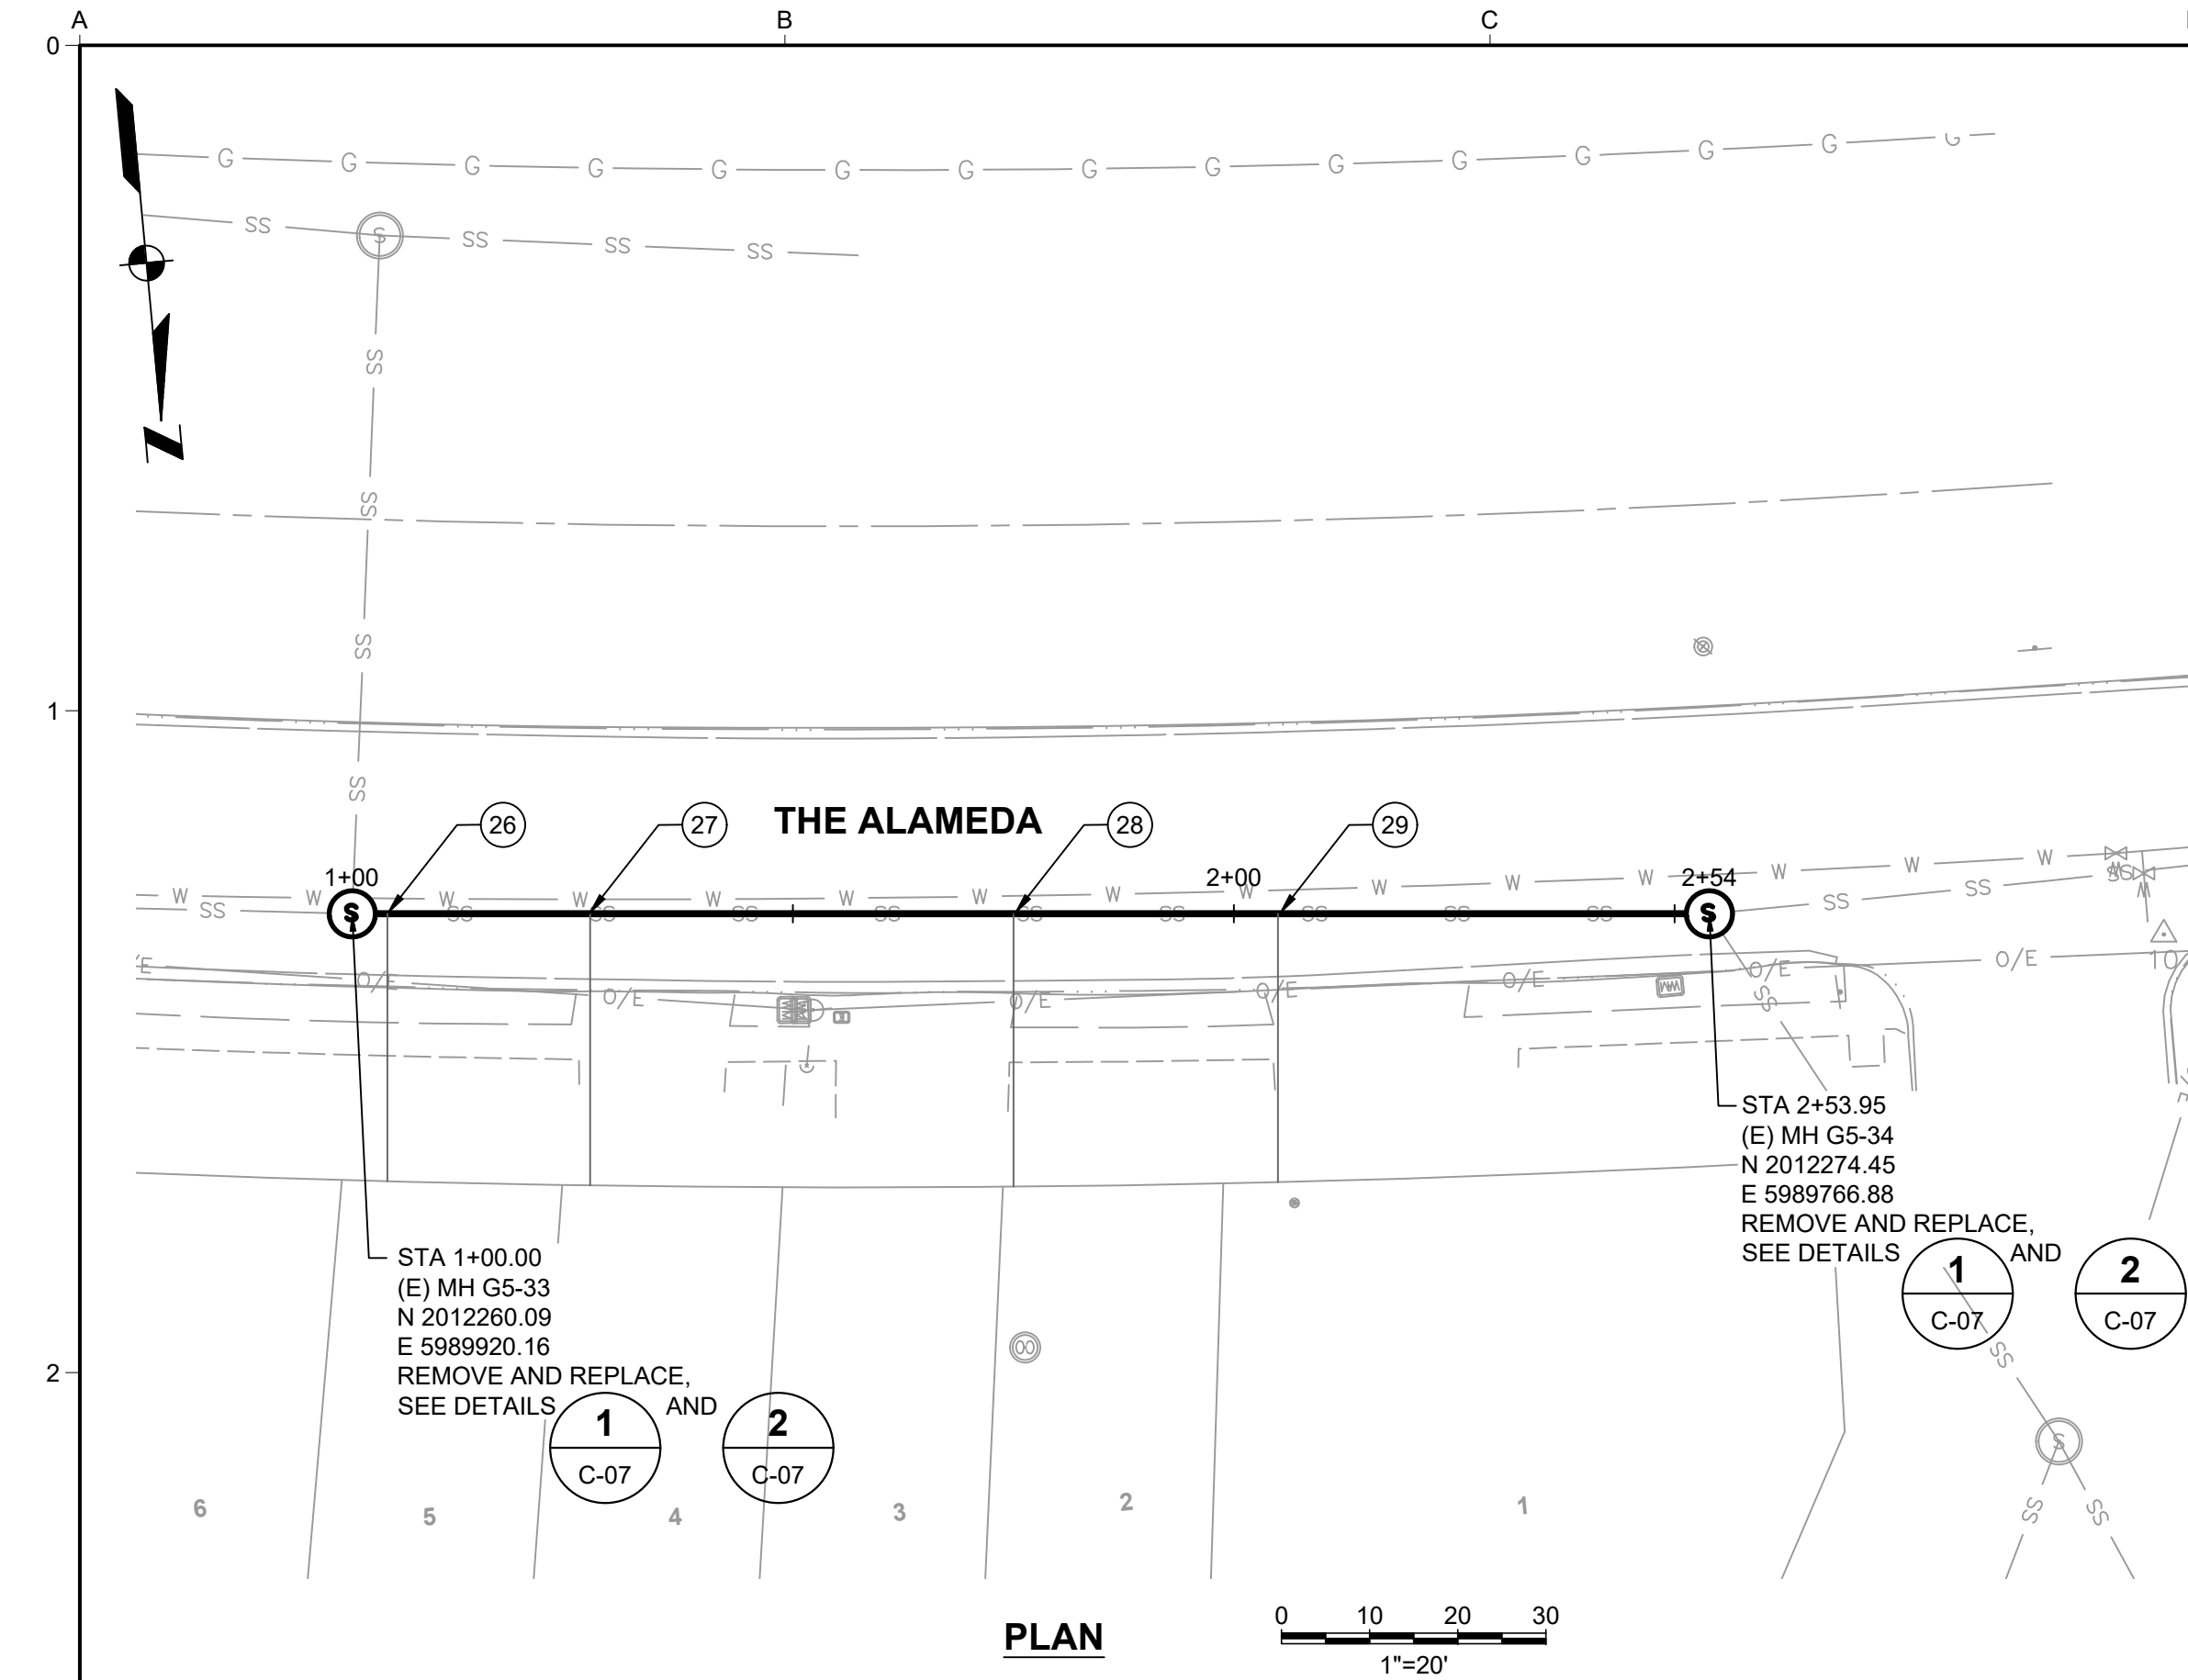

LATERAL TABLE BETWEEN MH G5-33 AND G5-34		
LATERAL ID	APPROX. STA	LENGTH TO BE REPLACED (FT)
26	STA 1+04	30'
27	STA 1+27	31'
28	STA 1+75	31'
29	STA 2+05	30'



NOTES:

1. SEWER LATERALS SHALL BE REPLACED FROM THE MAIN UP AND INCLUDING THE PROPERTY LINE CLEANOUT.

2. LATERAL STATIONS BASED ON 4/10/2019 CCTV.

NOTES:

1. CONTRACTOR SHALL SLURRY SEAL EXCAVATIONS ON THE ALAMEDA. THE LIMITS OF THE SLURRY SEAL SHALL BE 5' BEYOND THE EXCAVATION LIMITS FOR SPOT EXCAVATIONS AND TRENCHLESS CONSTRUCTION PITS, OR 15' FOR OPEN TRENCH CONSTRUCTION.

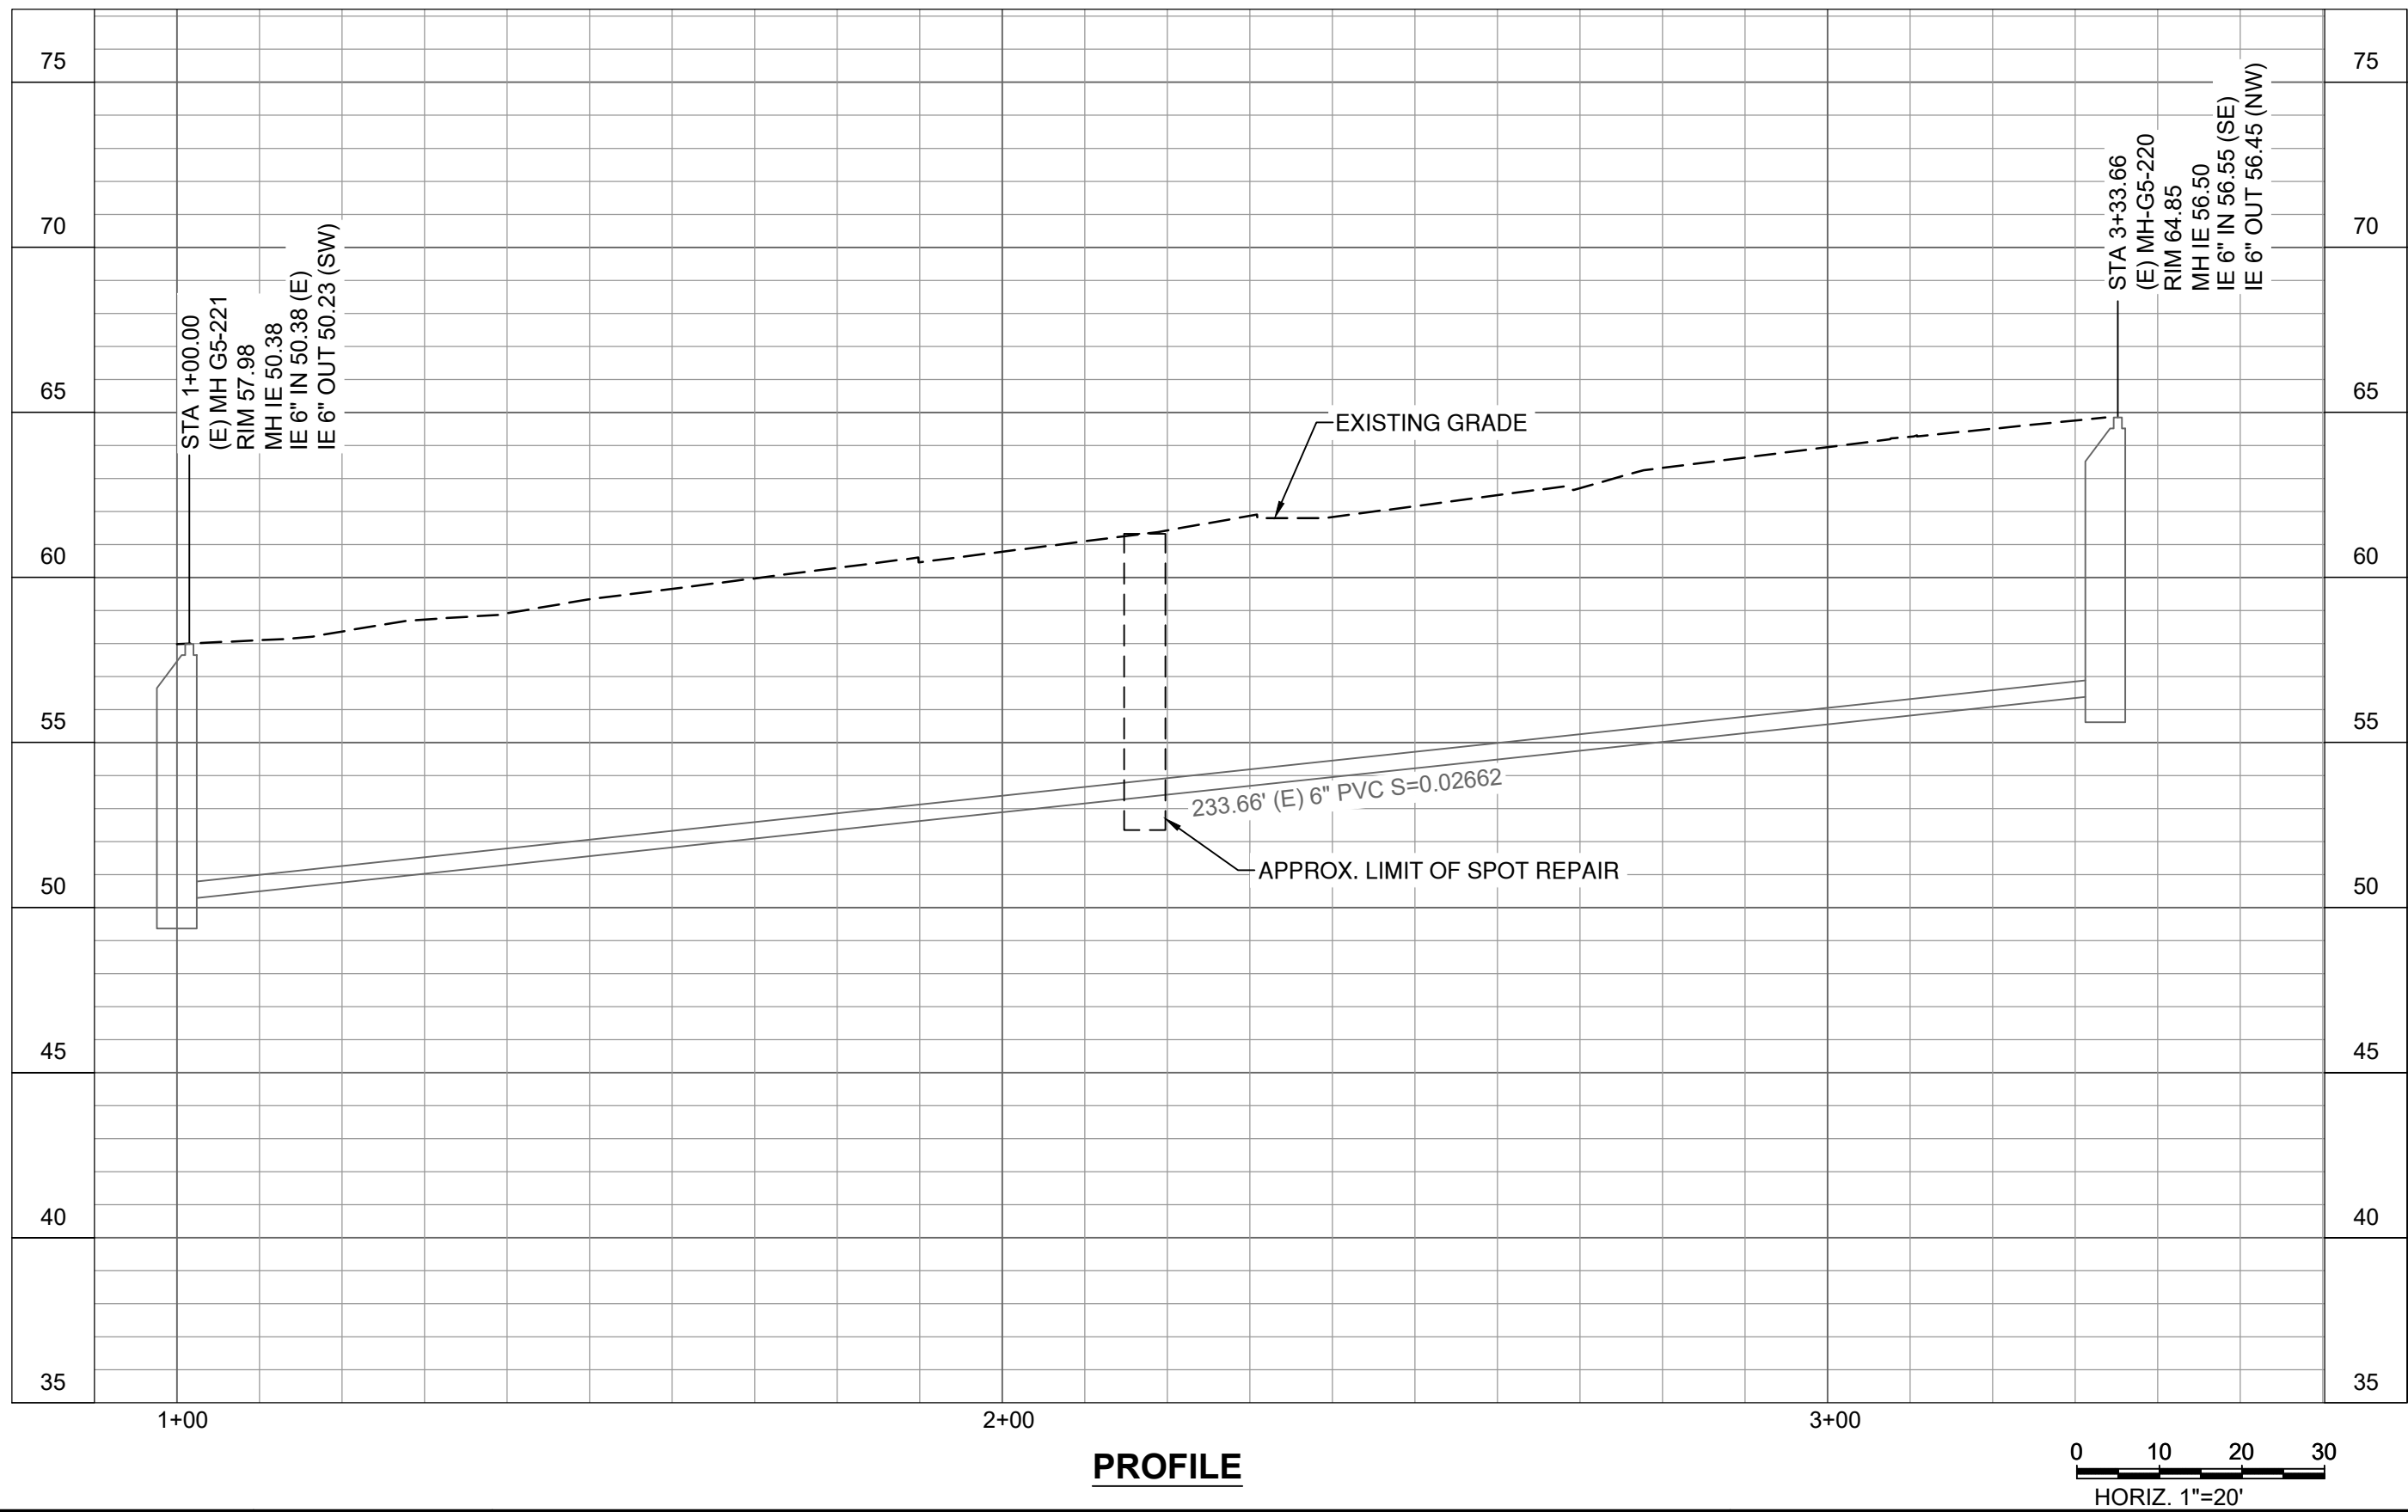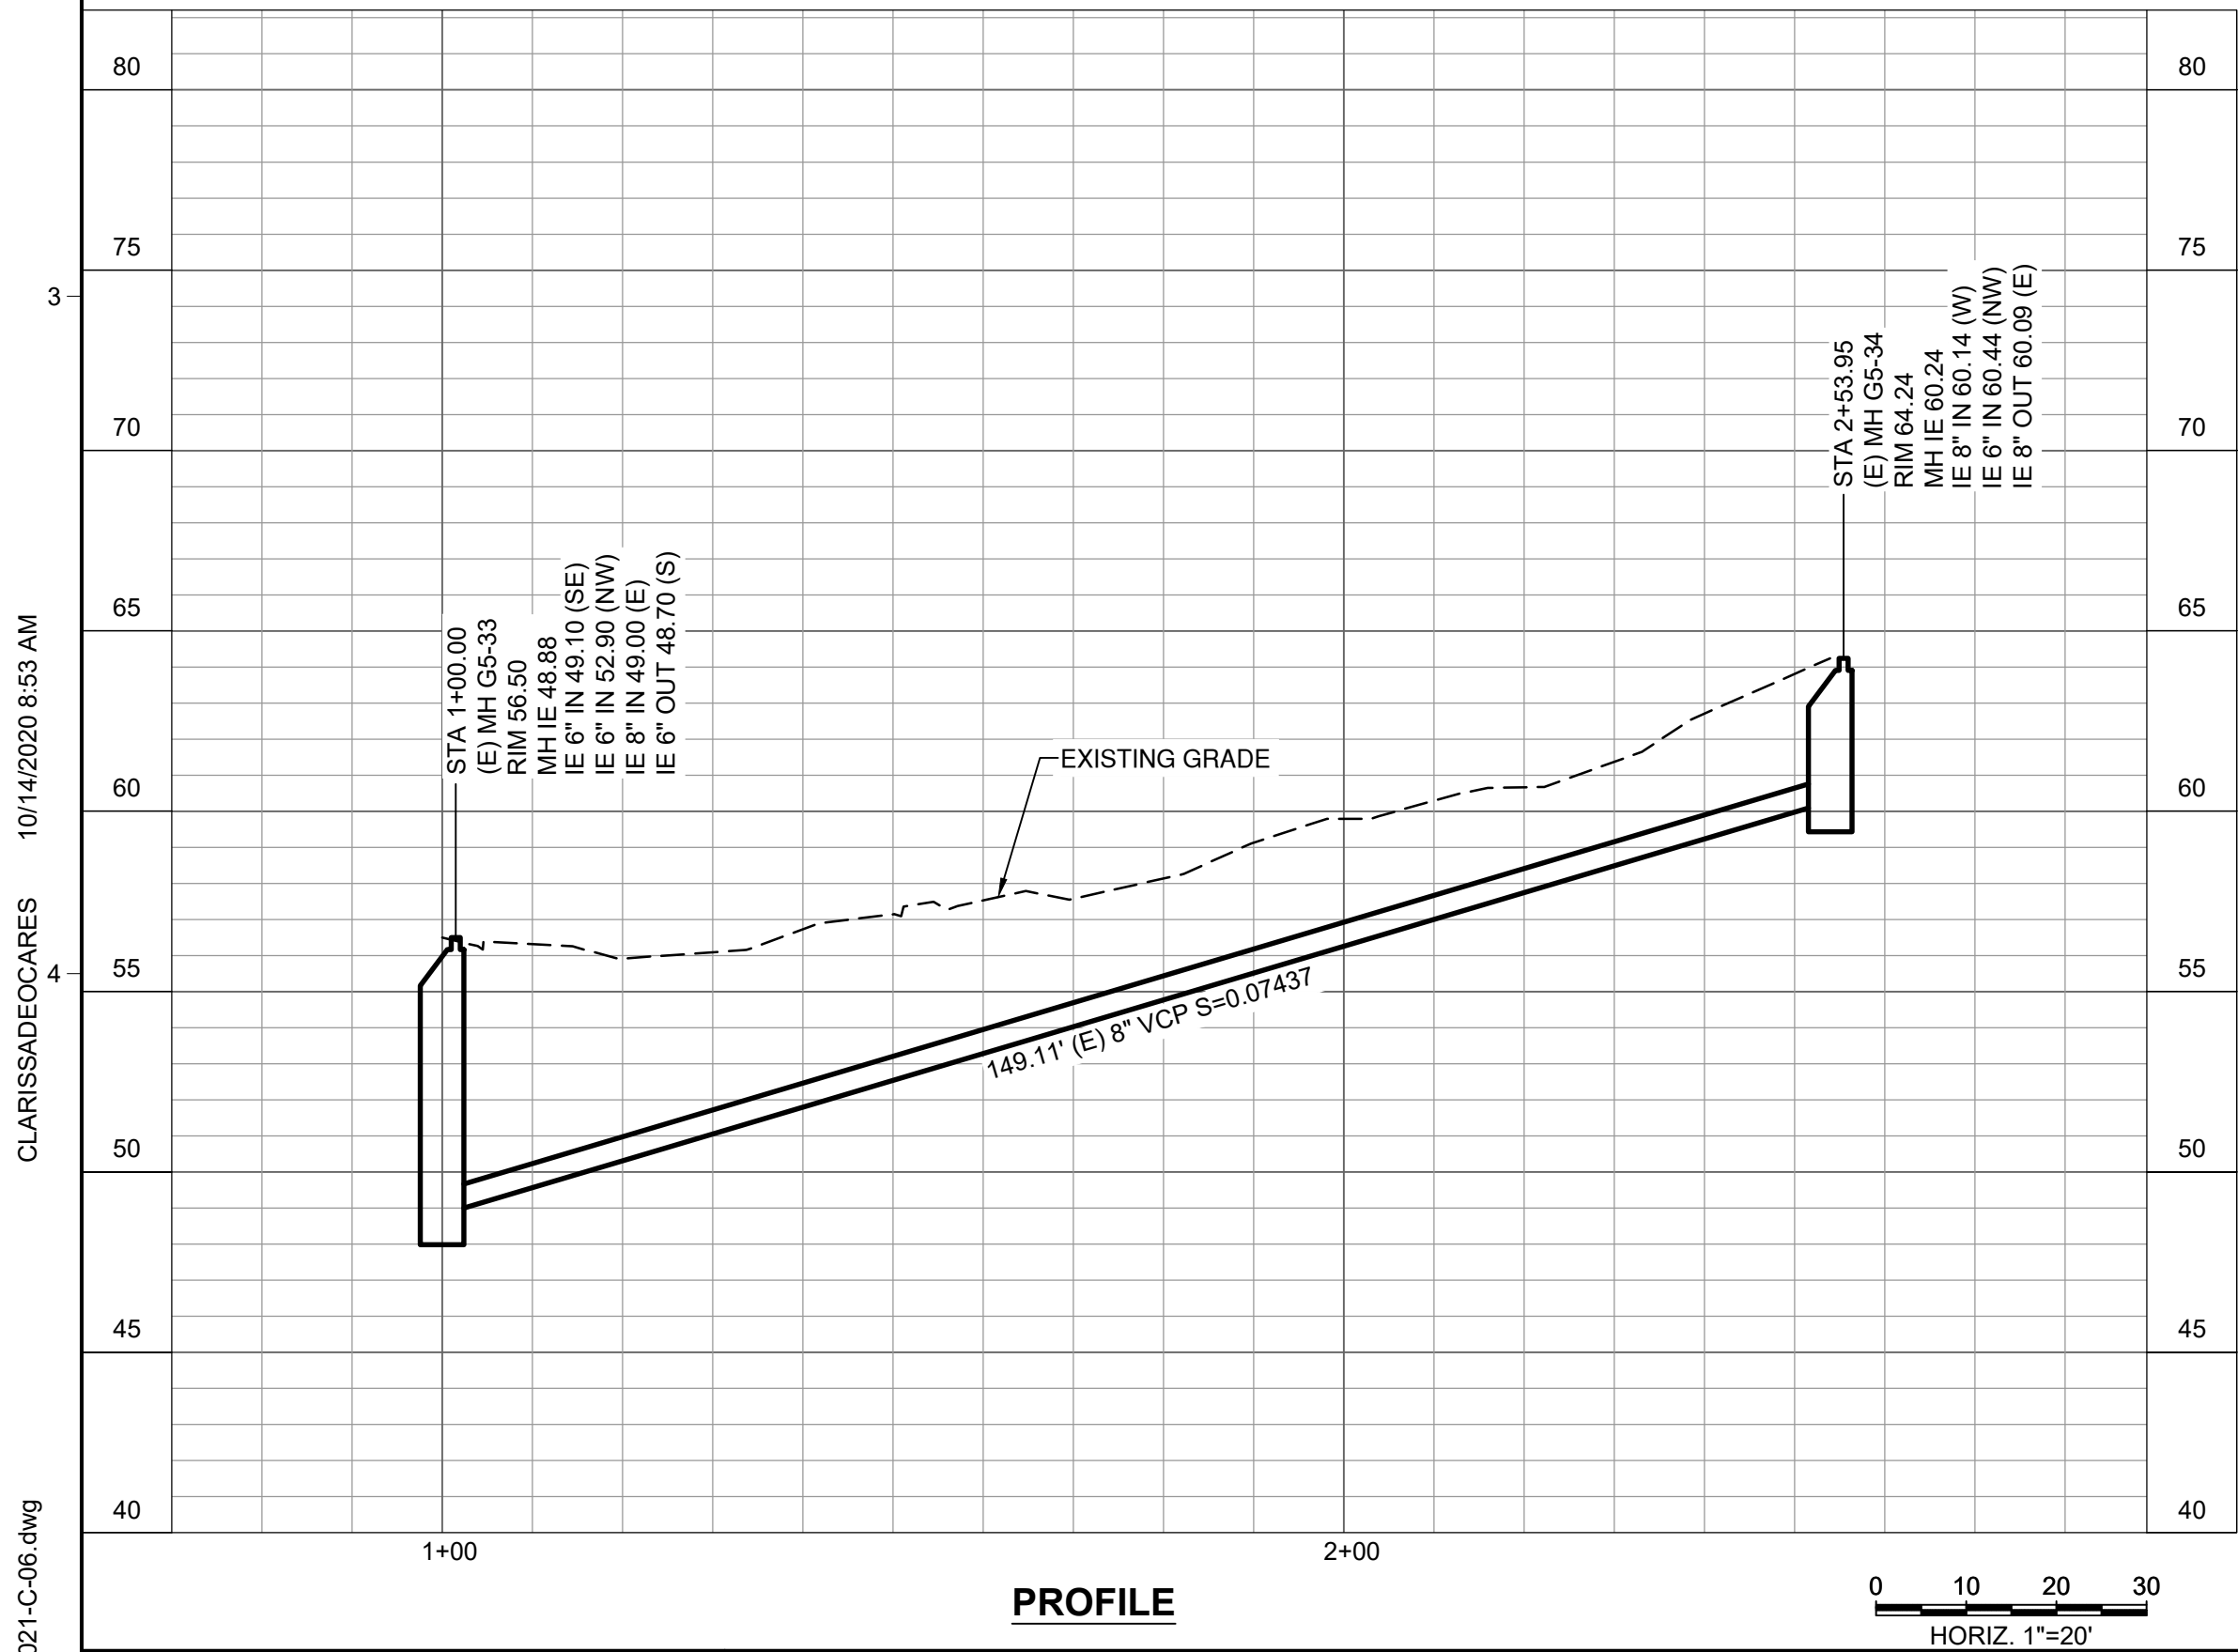

PRELIMINARY
NOT FOR
CONSTRUCTION

USE OF DOCUMENTS

THIS DOCUMENT, INCLUDING THE INCORPORATED DESIGNS, IS AN INSTRUMENT OF SERVICE FOR THIS PROJECT AND SHALL NOT BE USED FOR ANY OTHER PROJECT WITHOUT THE WRITTEN AUTHORIZATION OF KENNEDY/JENKS CONSULTANTS.

SCALES

0 1" 25mm

IF THIS BAR IS NOT DIMENSION SHOWN, ADJUST SCALES ACCORDINGLY.



DESIGNED

JRL

DRAWN

JBL

CHECKED

XL

GRANADA COMMUNITY SERVICES DISTRICT
EL GRANADA, CALIFORNIA
2020 CAPITAL IMPROVEMENT PROJECT
SEWER REPLACEMENTS PROJECT 1



PLAN AND PROFILE
THE ALAMEDA
MANHOLES G5-33, G5-34, G5-221 AND G5-220

FILE NAME

1968021-C-06.dwg

JOB NO.

1968021*00







DATE

OCTOBER 2020

SHEET OF

C-06 10

C:\bms\kjc-pw\012168811968021-C-07.dwg 10/12/2020 4:36 PM CLARISSA DEOCARES

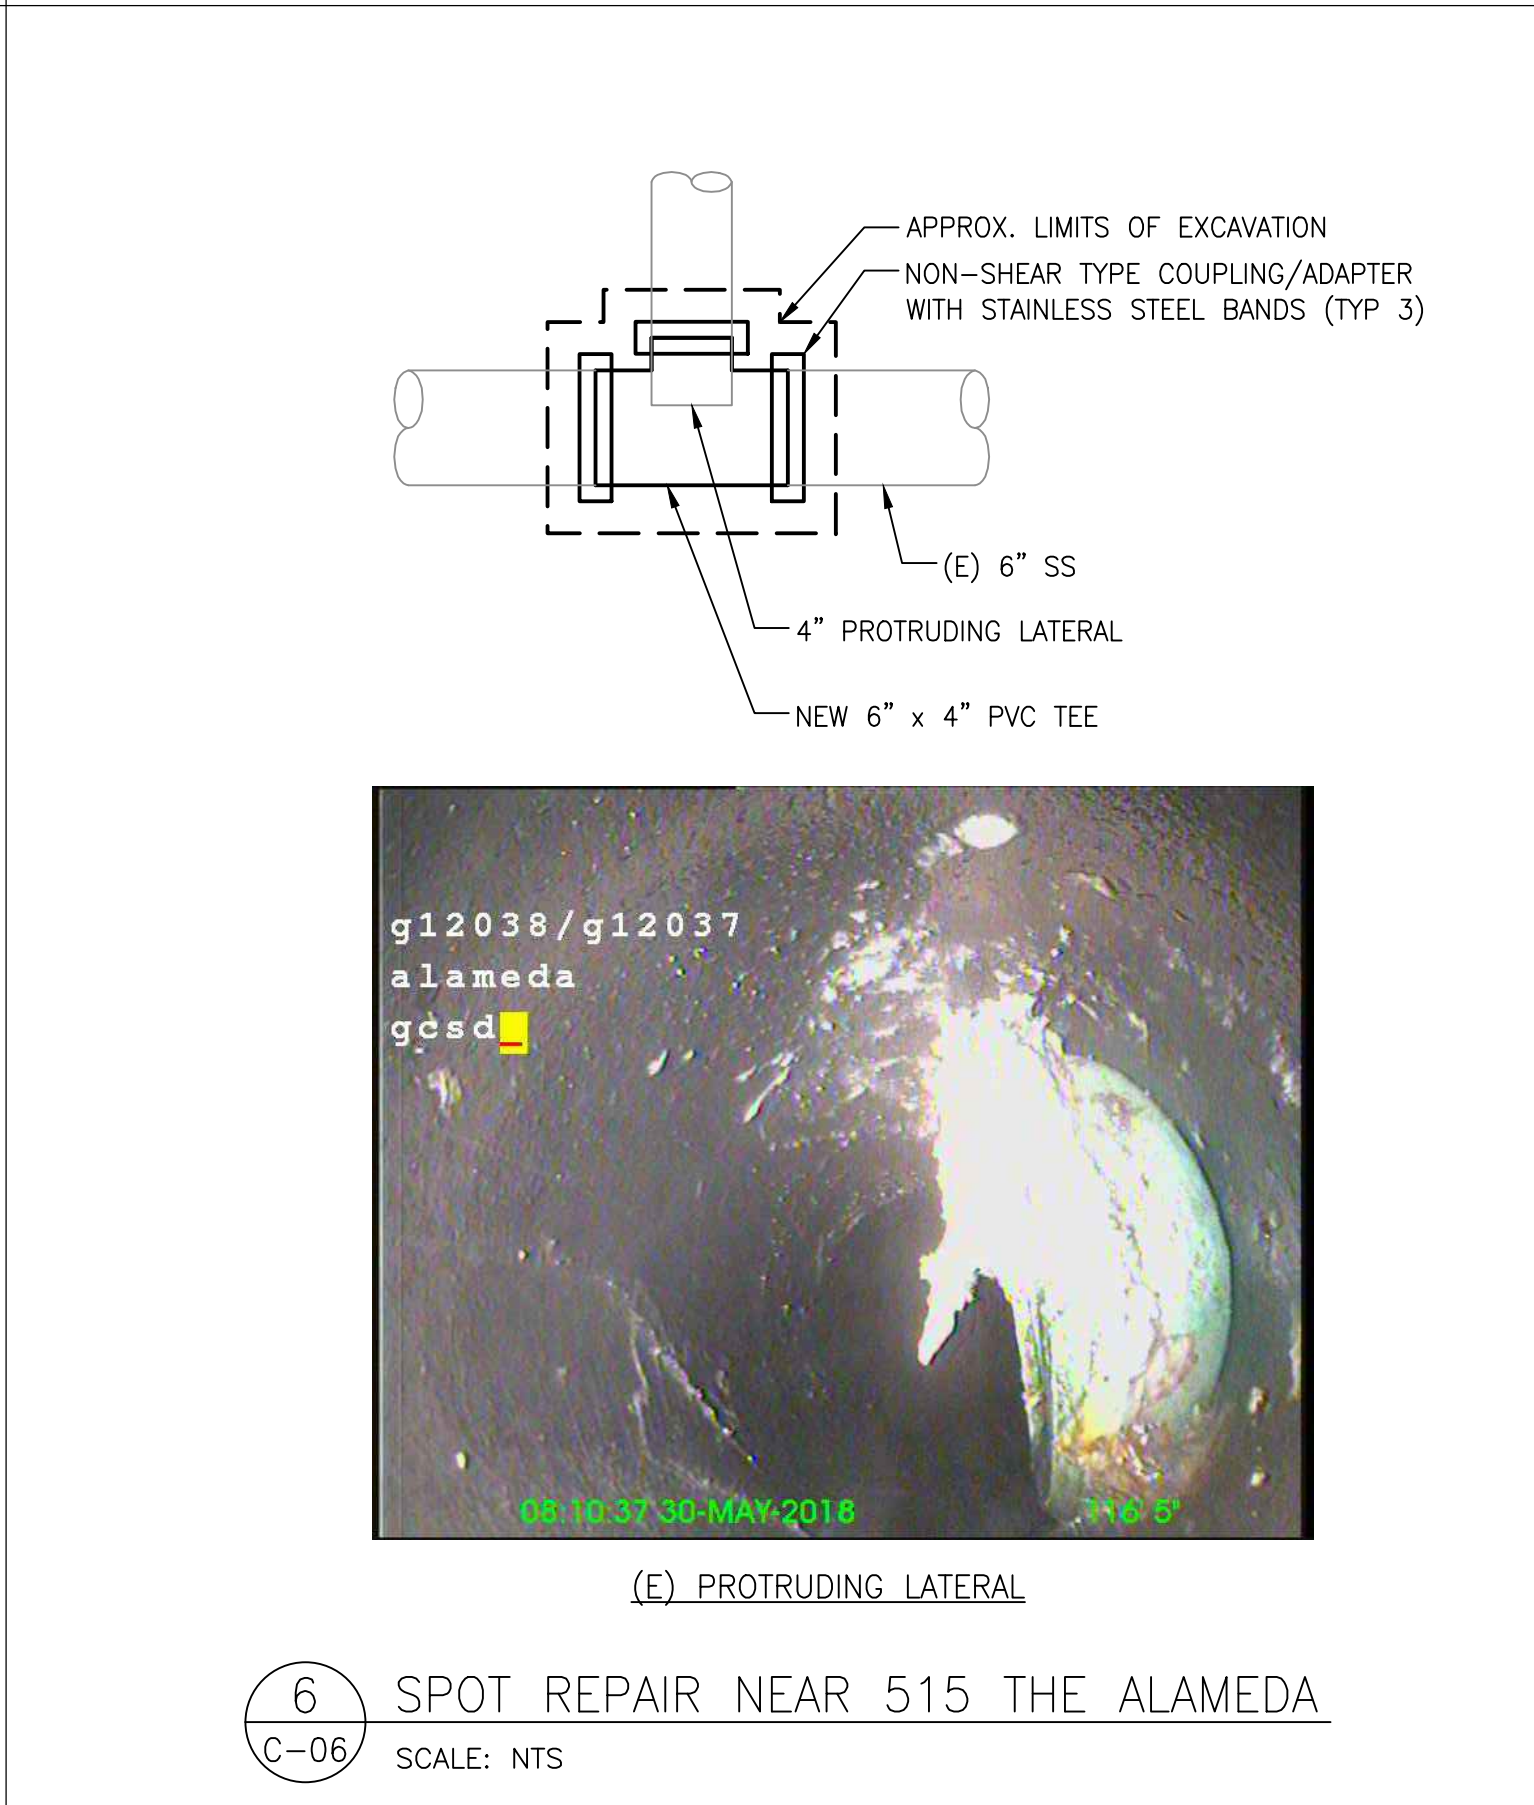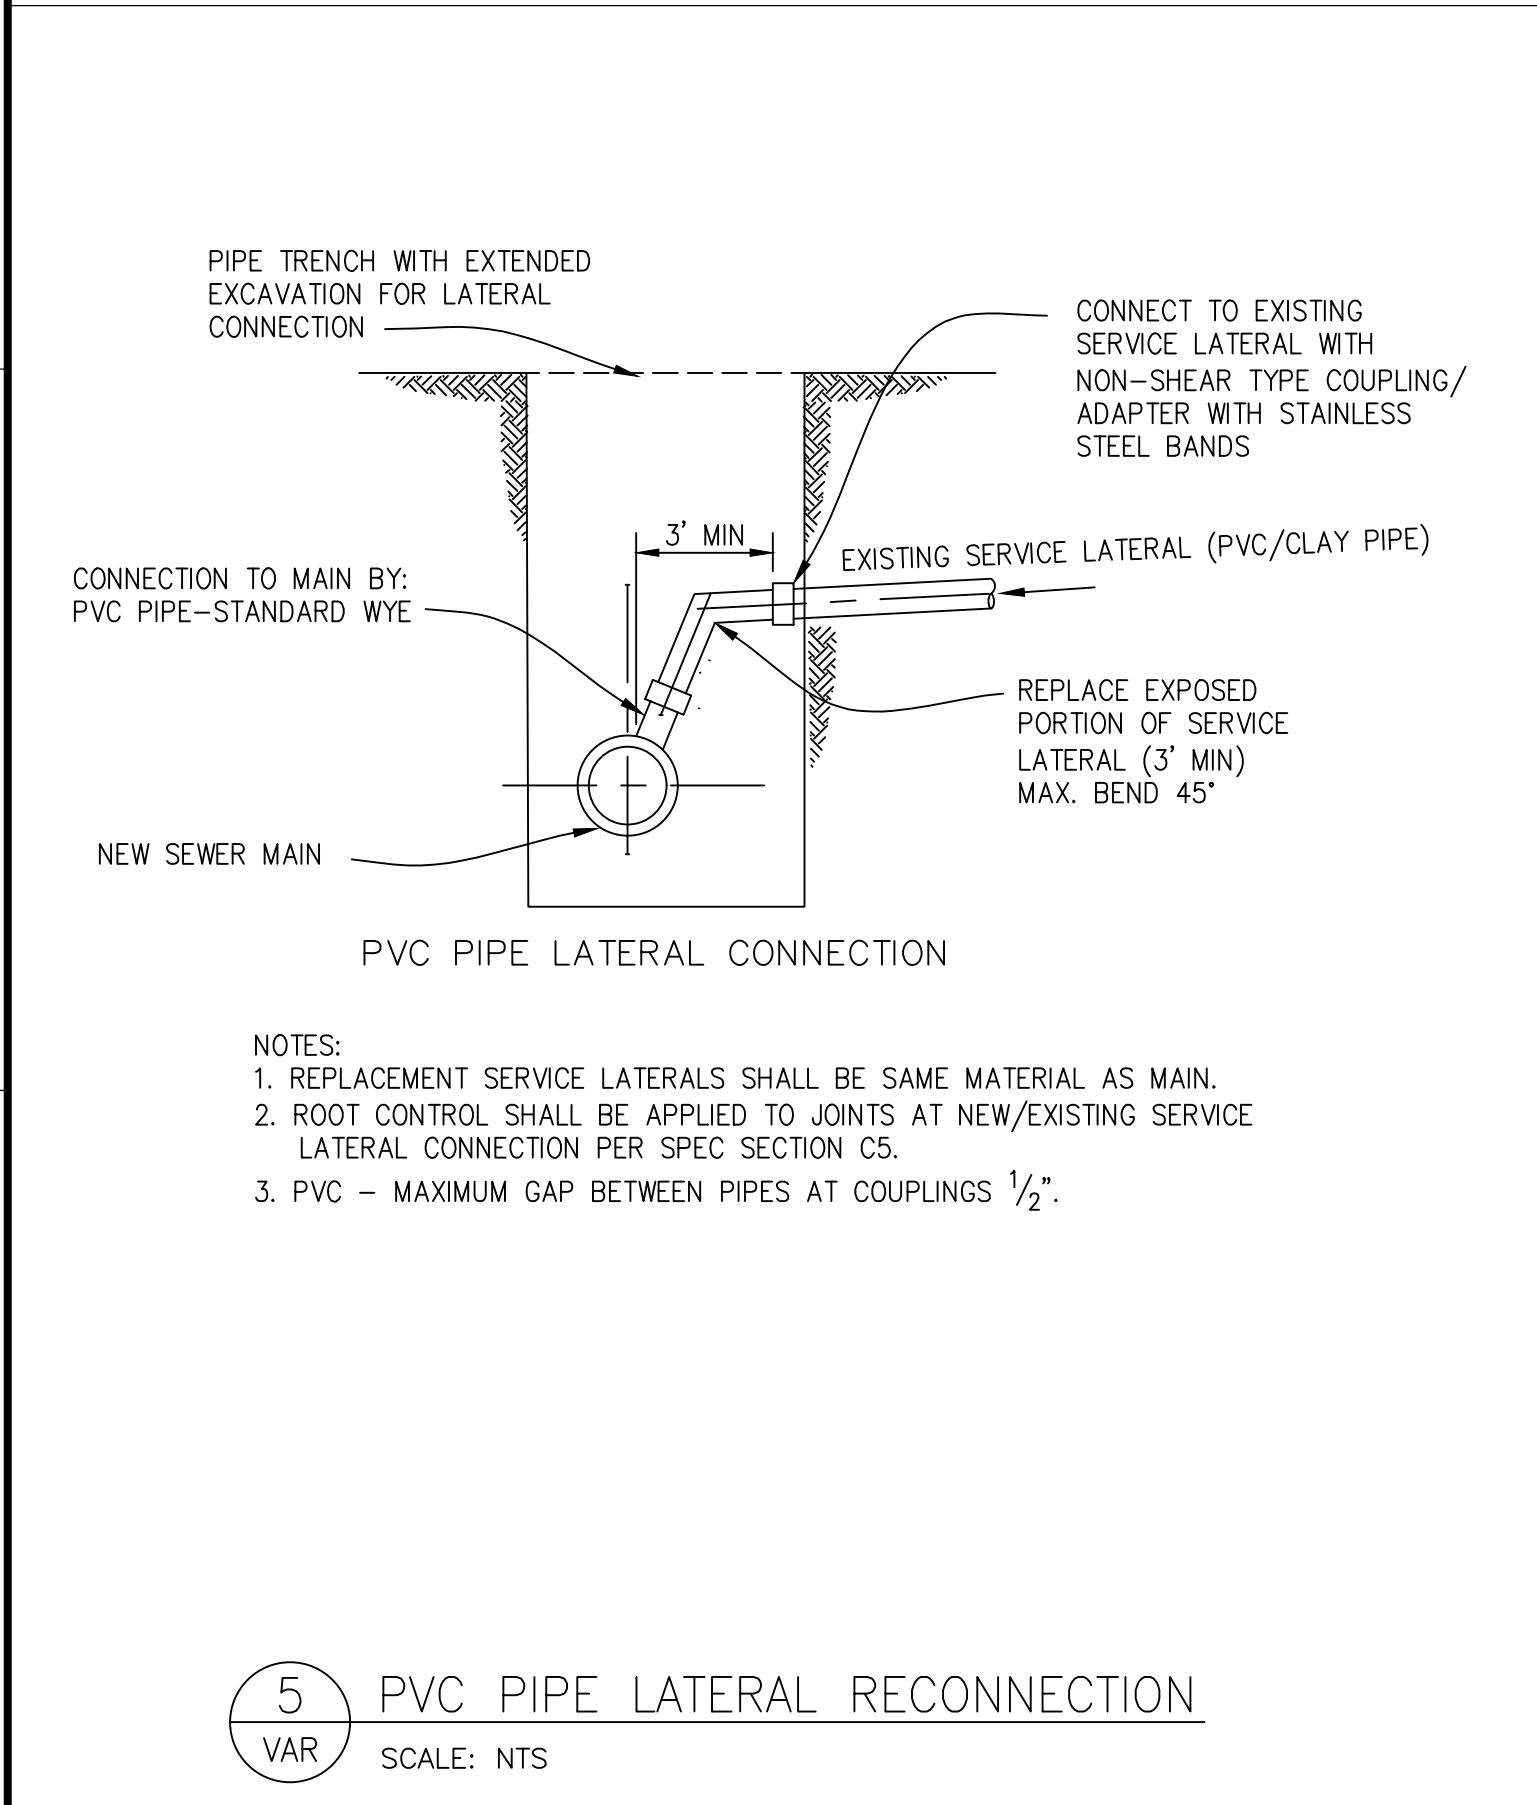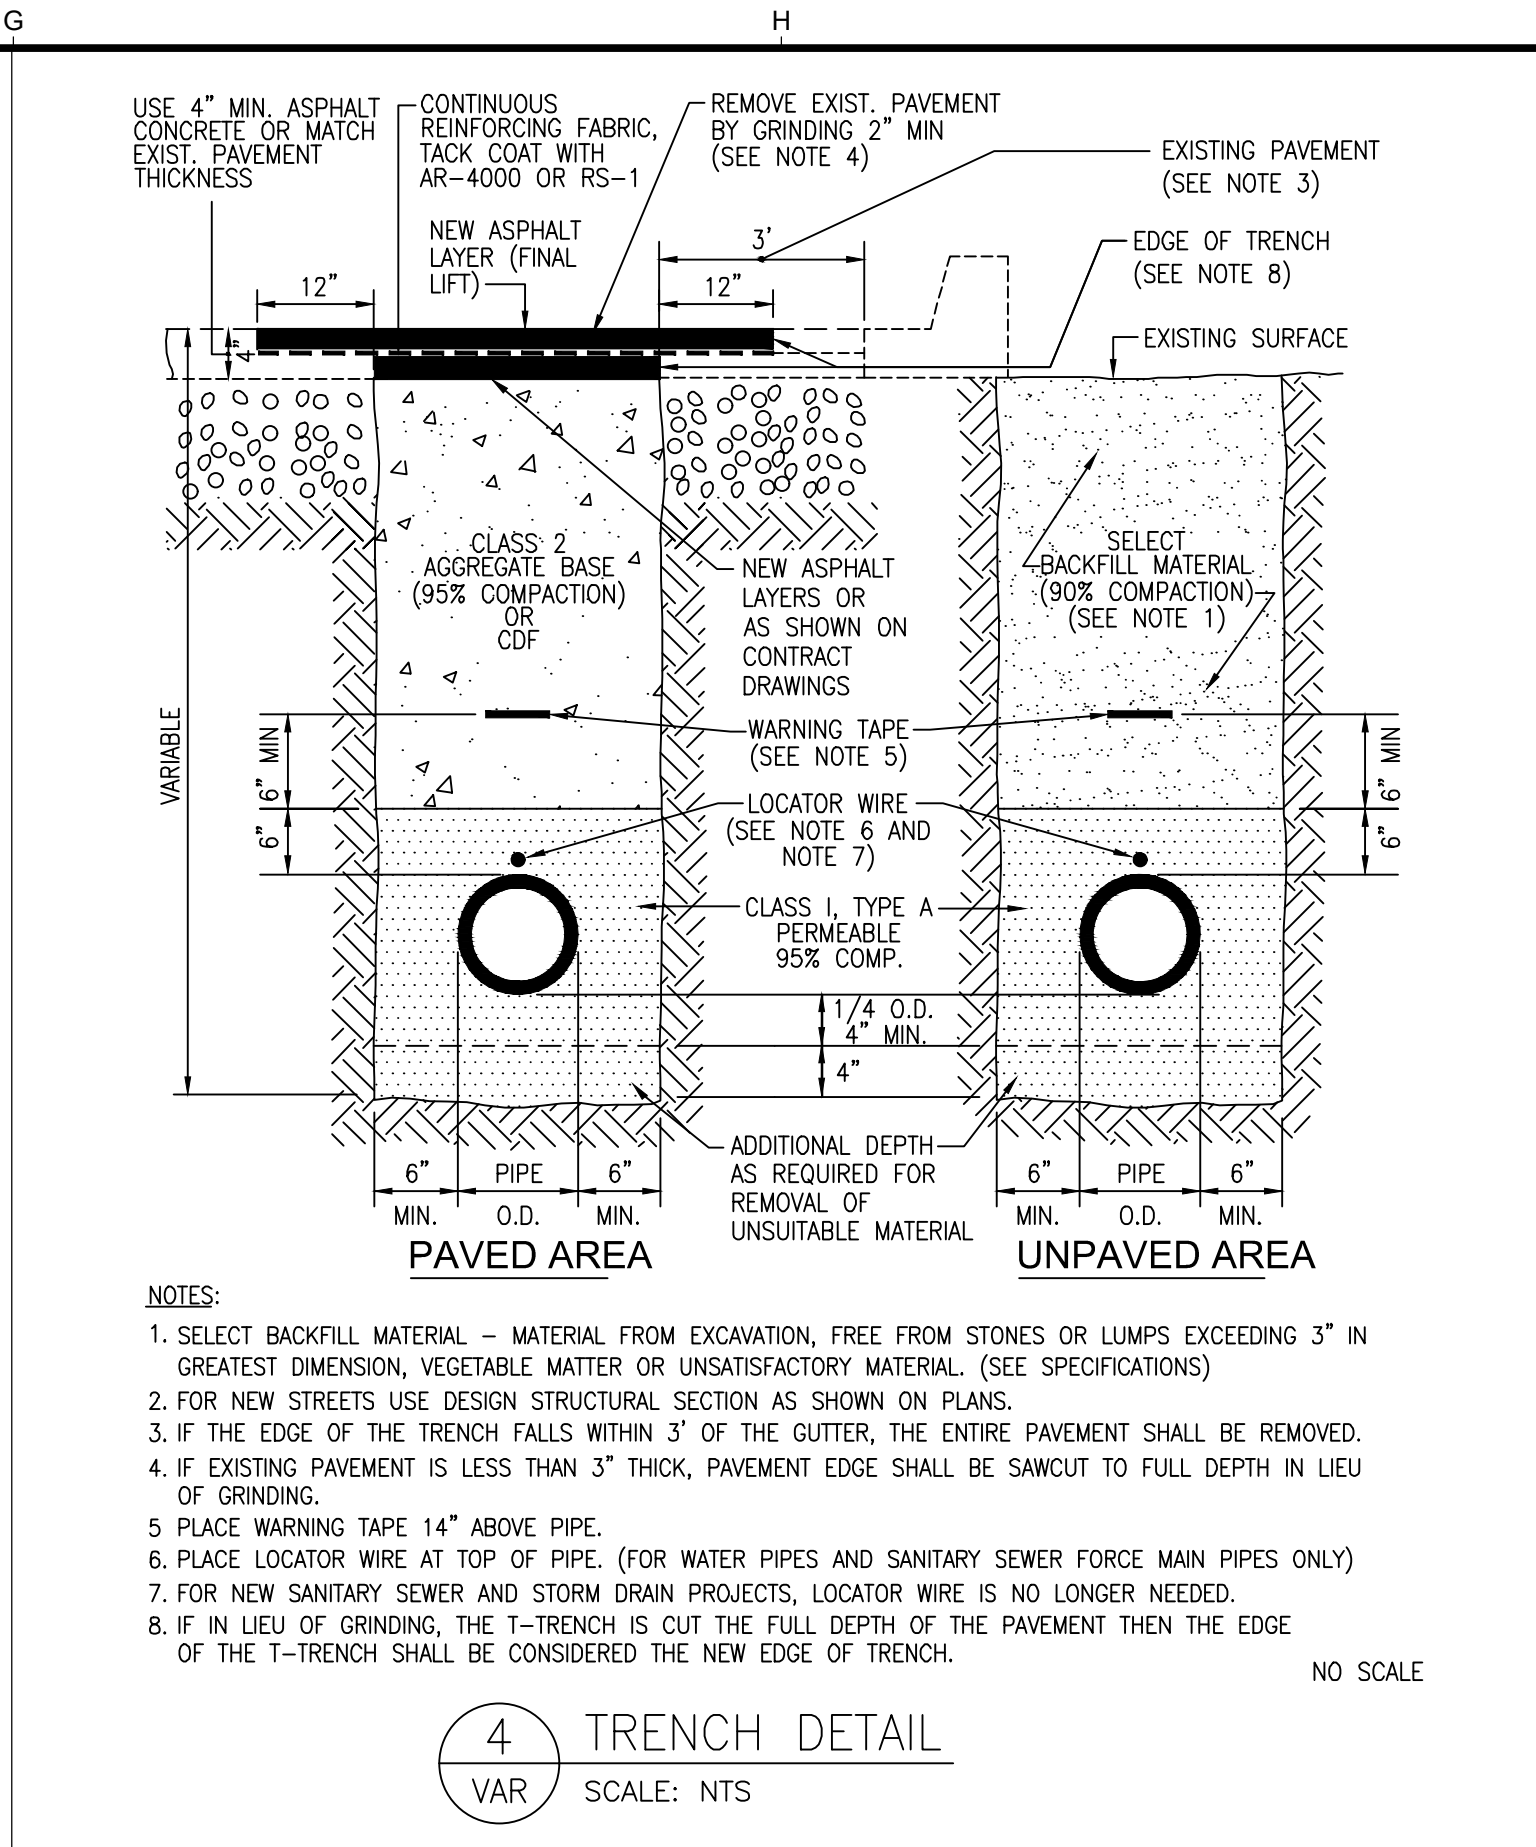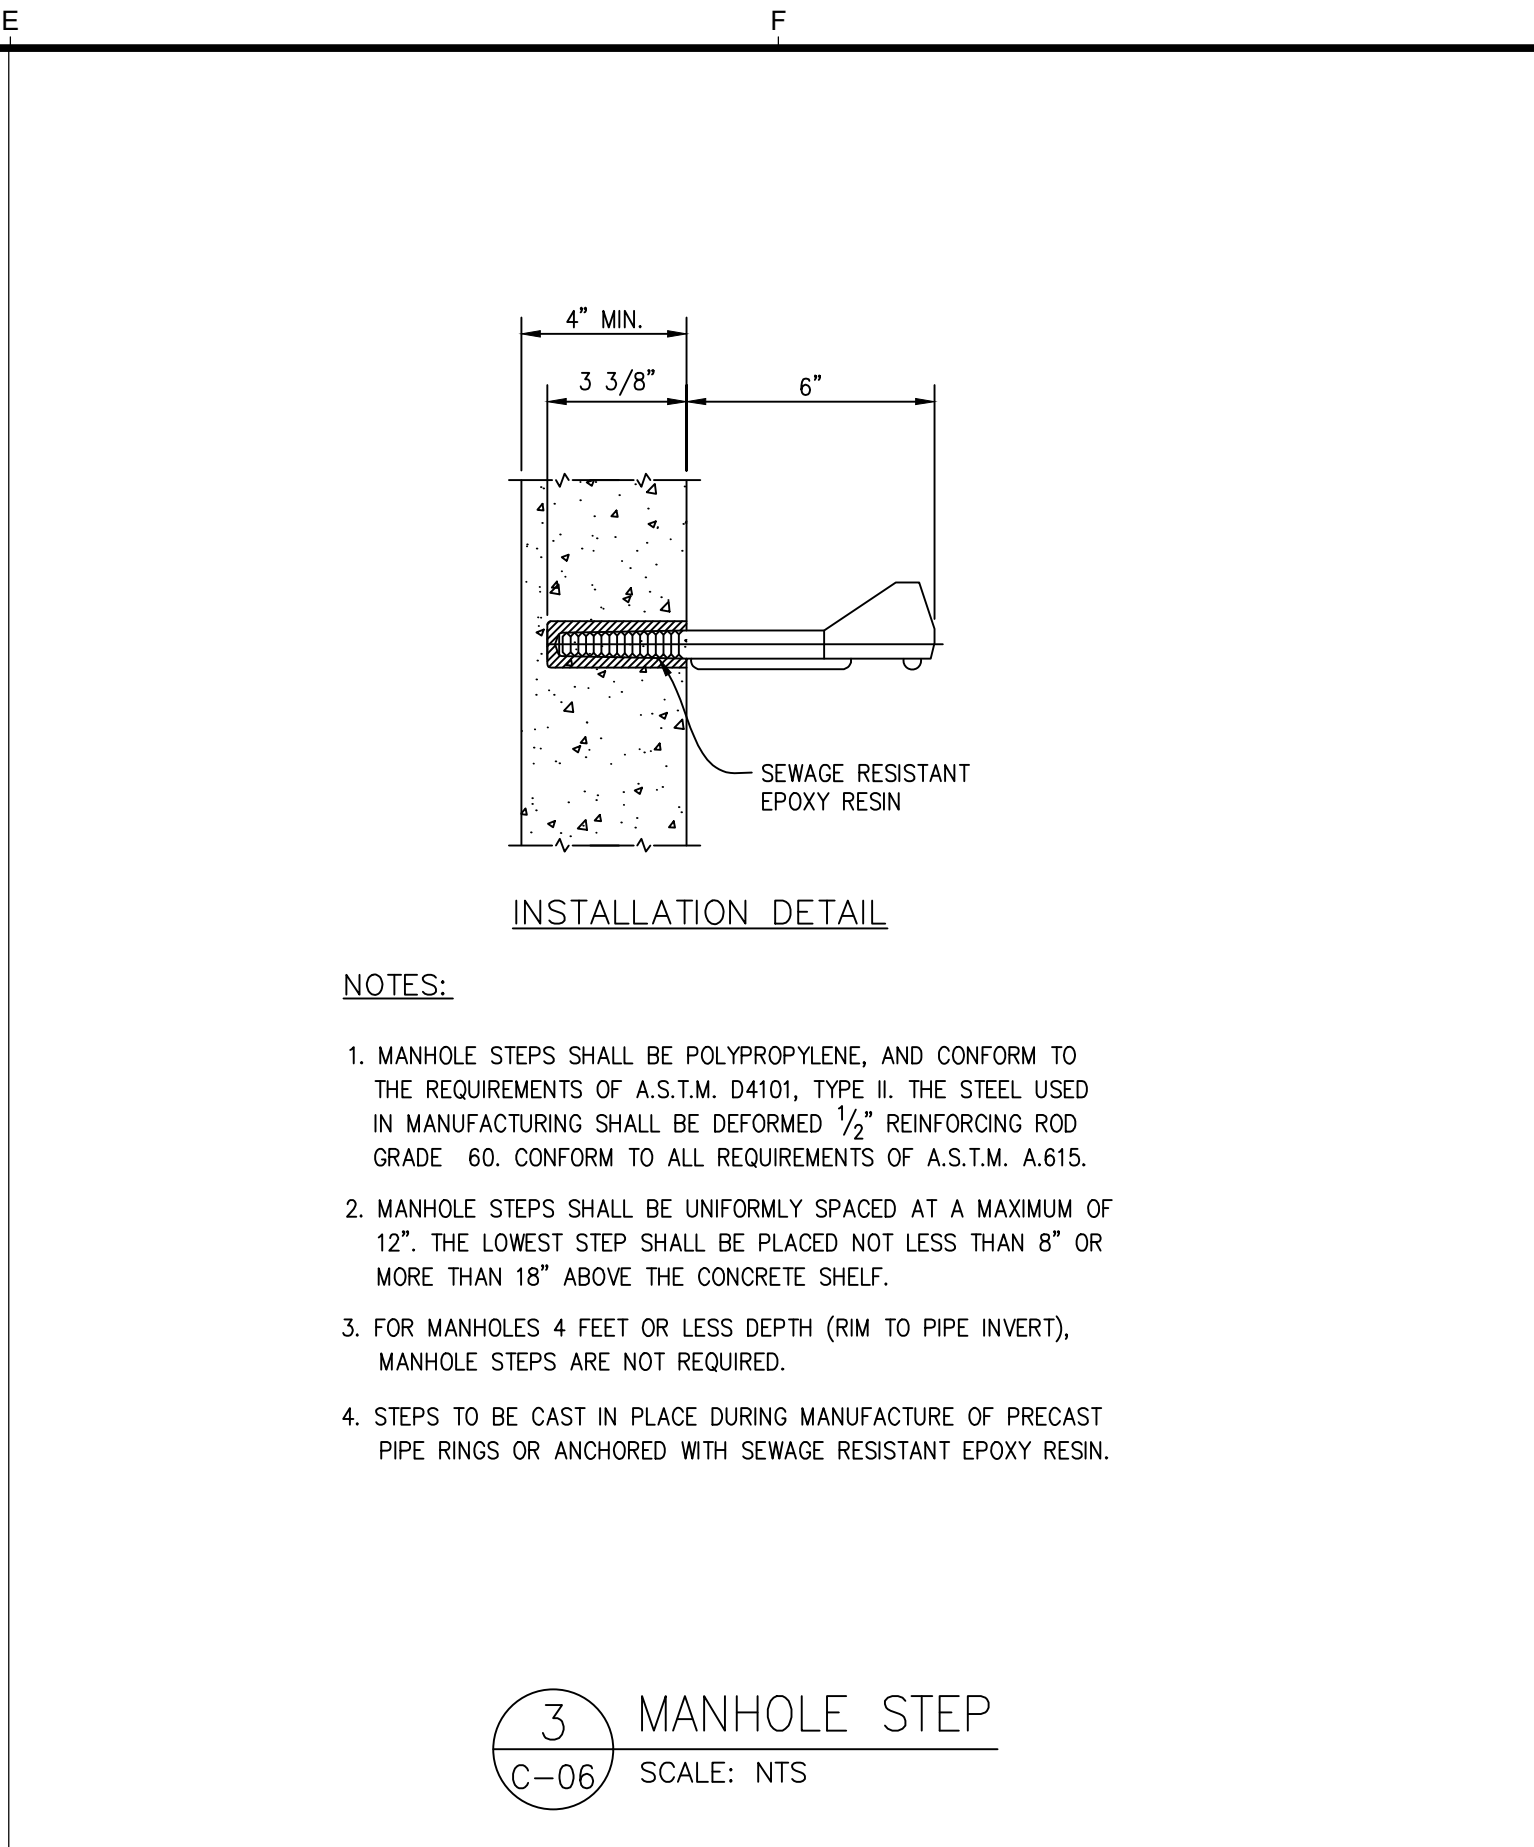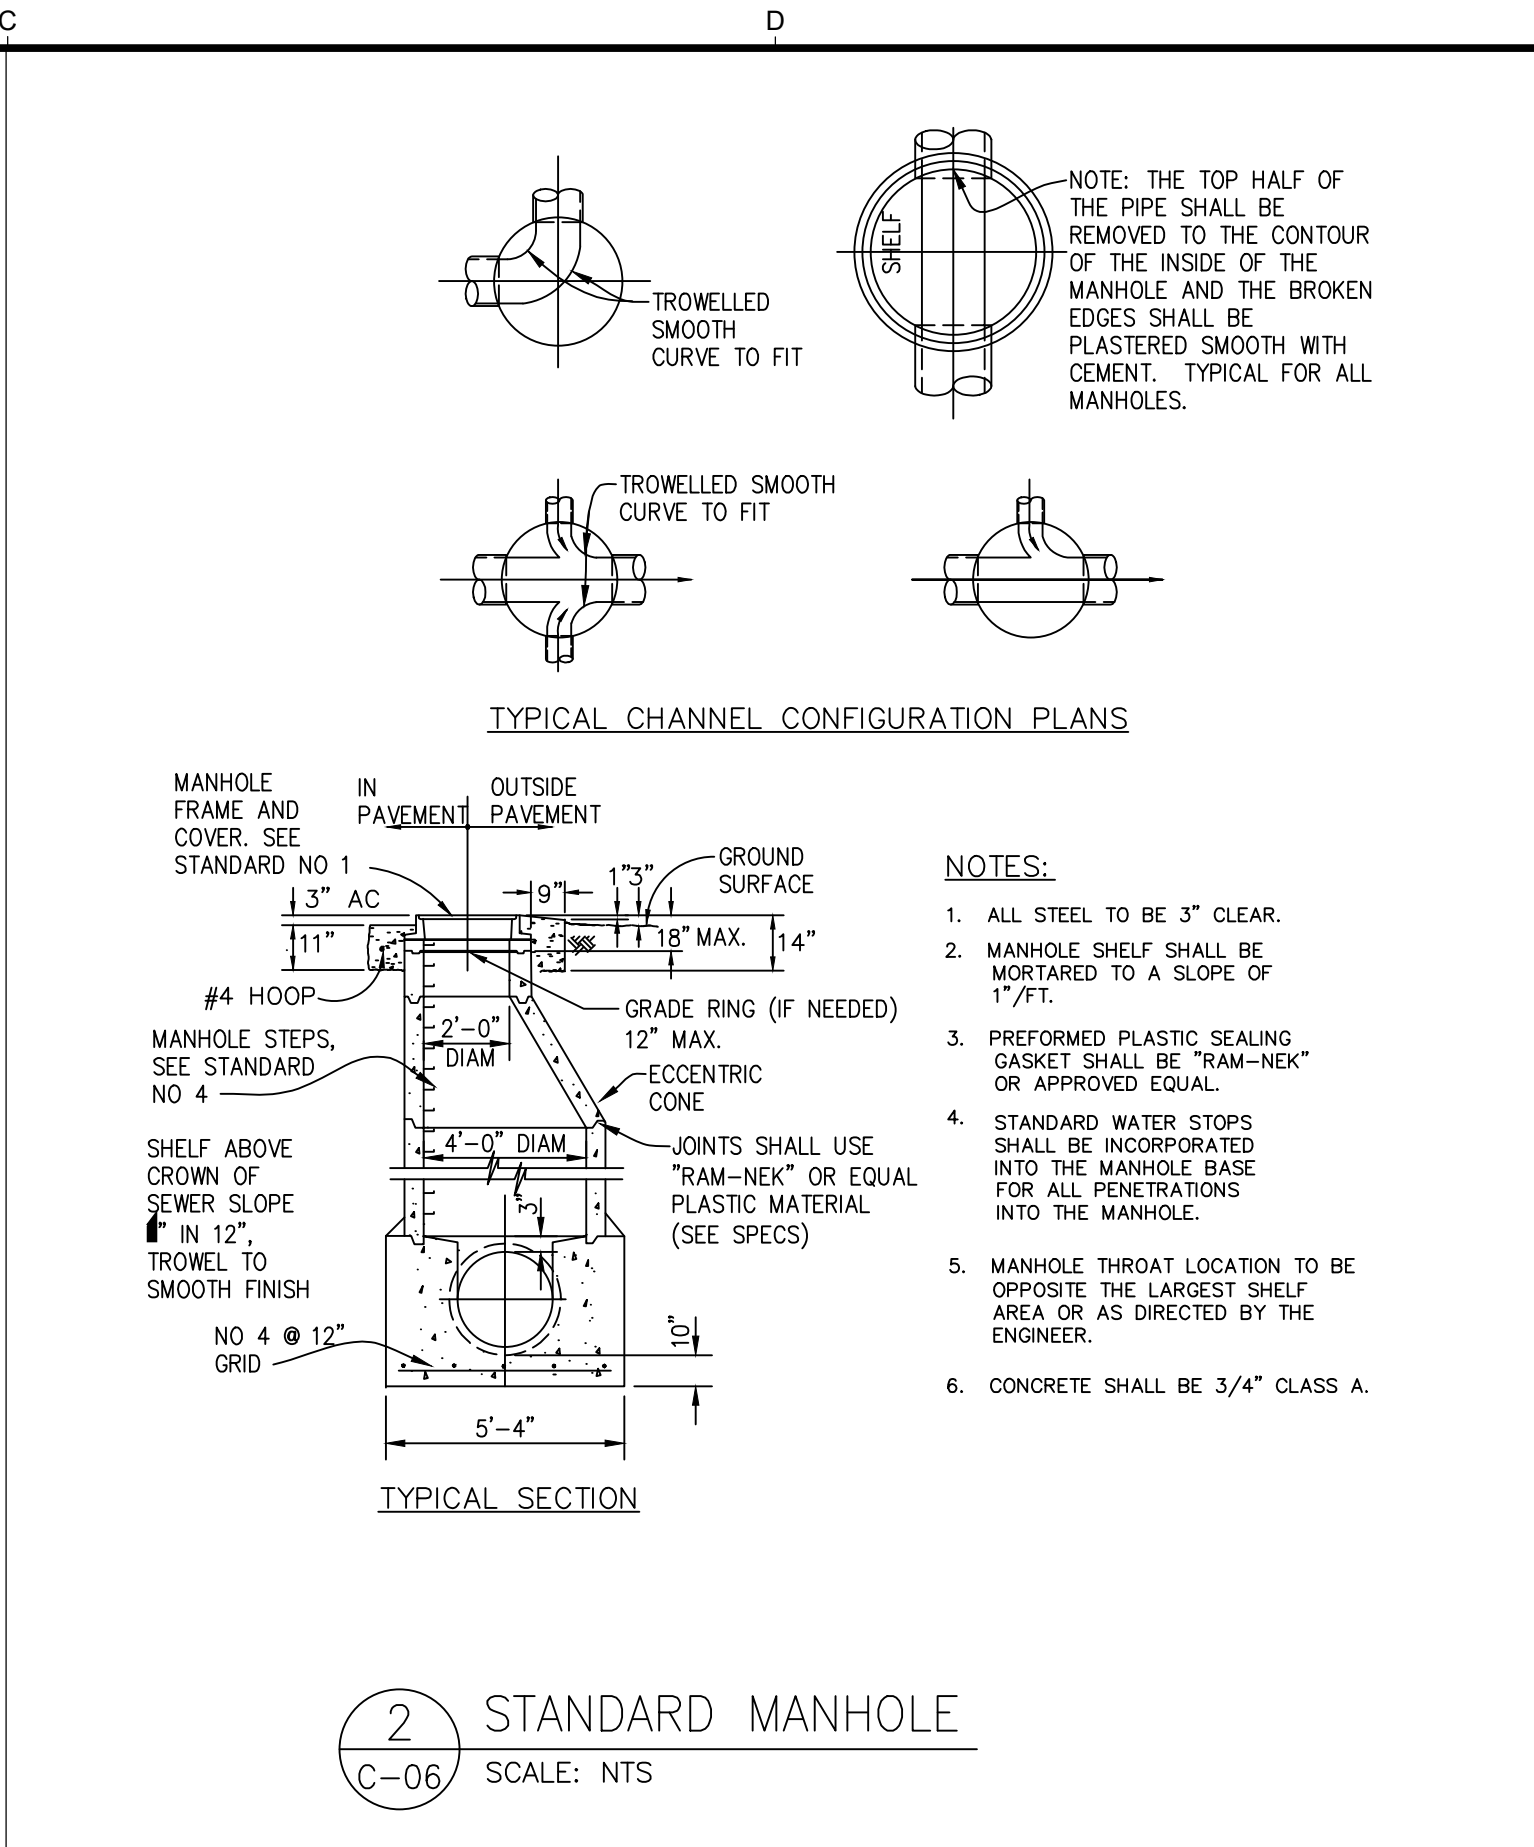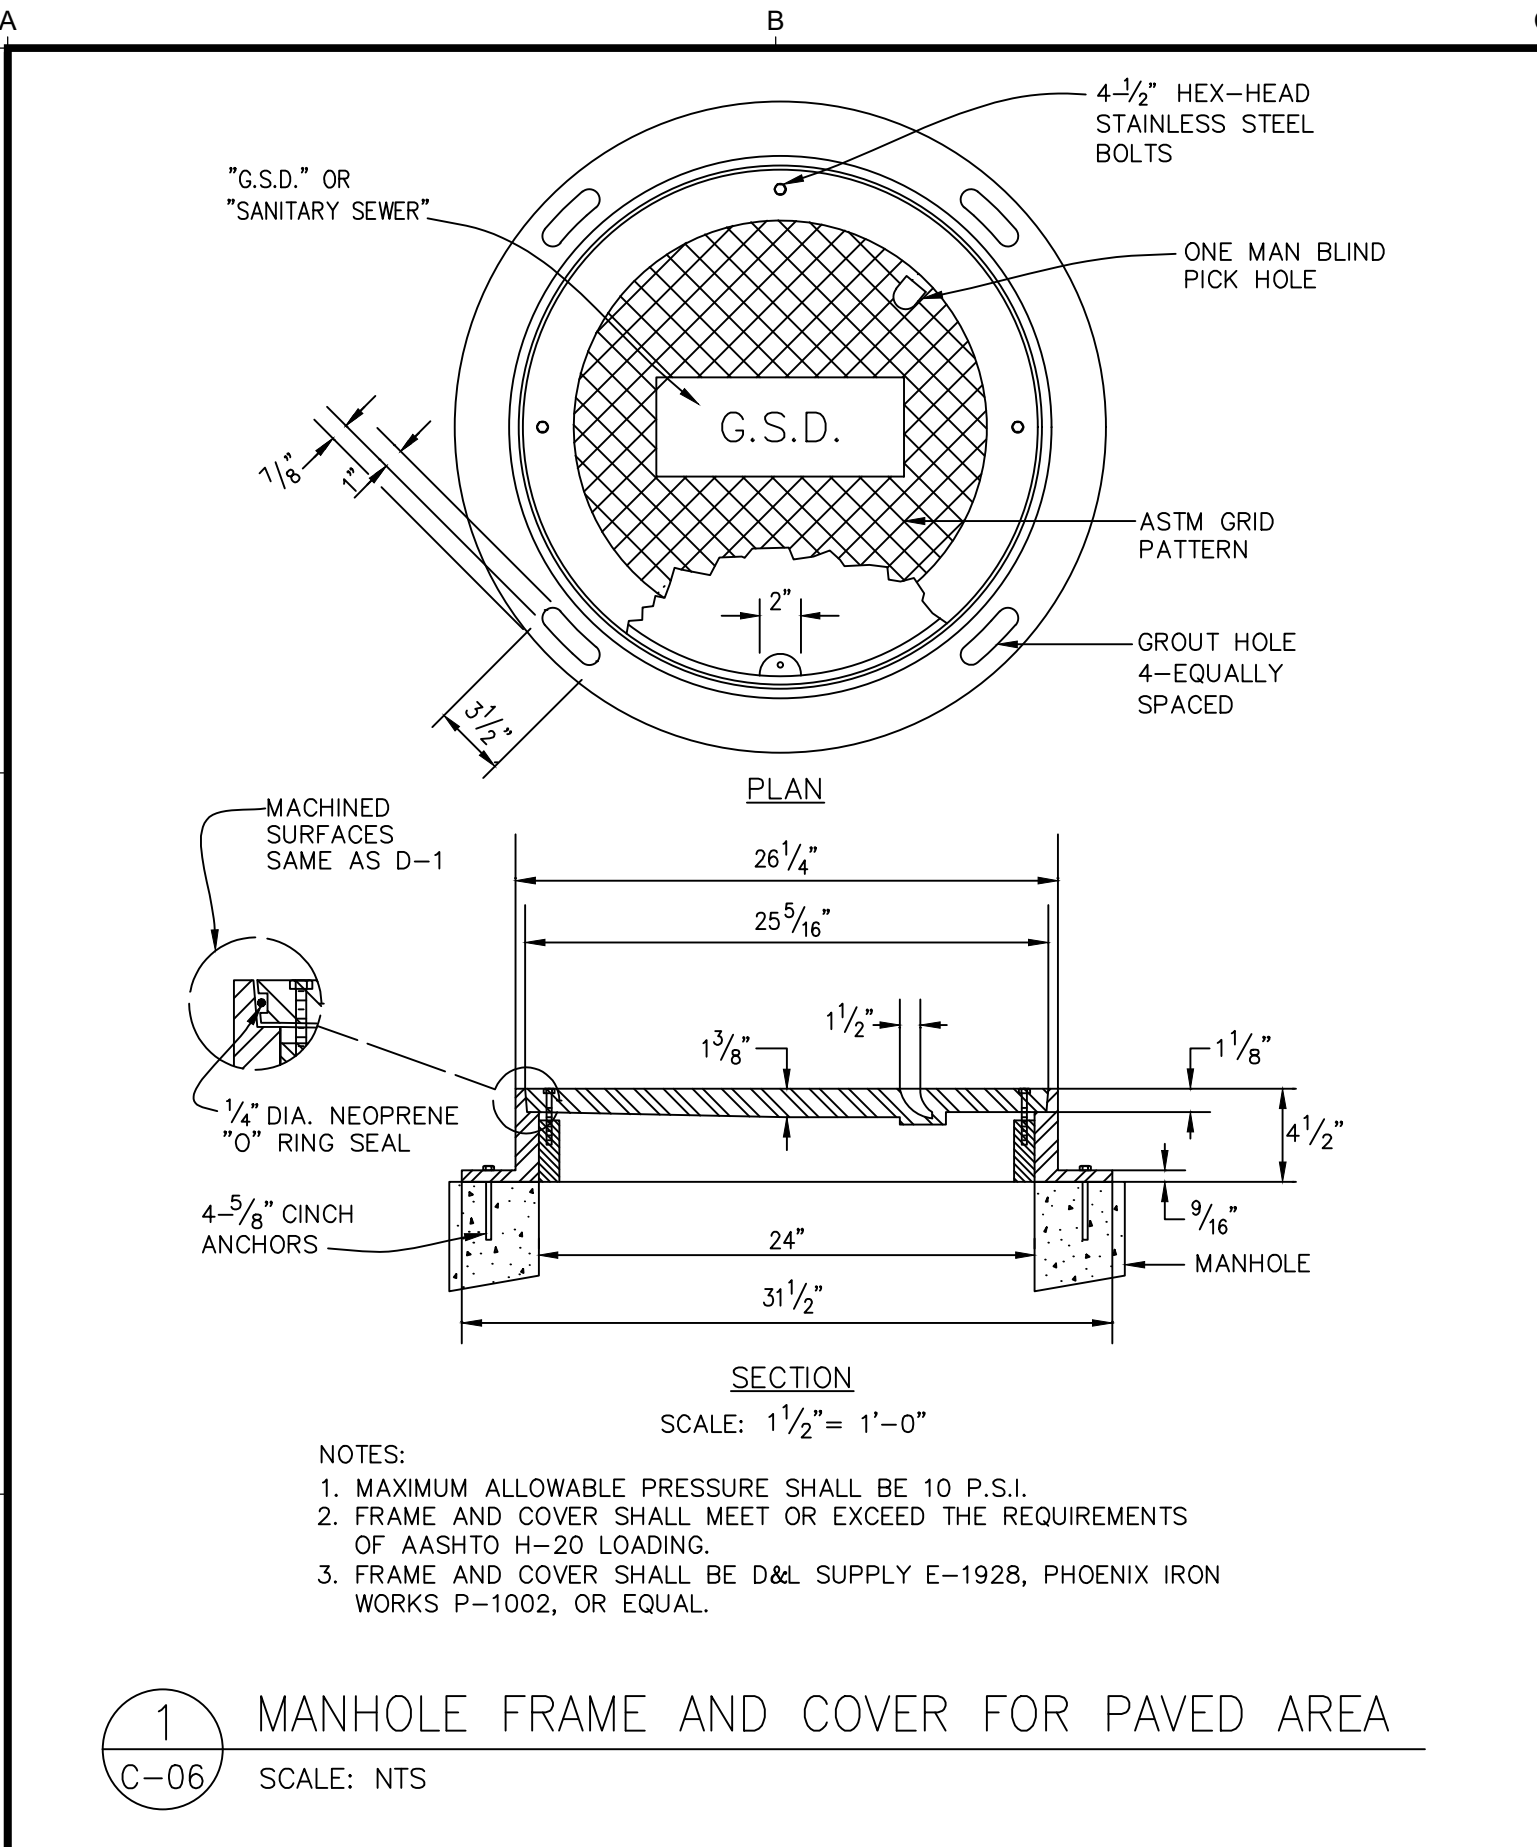

USE OF DOCUMENTS		DESIGNED MM,JRL,XL		DRAWN JRL		CHECKED MM,XL		FILE NAME 1968021-C-07.dwg	
THIS DOCUMENT, INCLUDING THE INCORPORATED DESIGNS, IS AN INSTRUMENT OF SERVICE FOR THIS PROJECT AND SHALL NOT BE USED FOR ANY OTHER PROJECT WITHOUT THE WRITTEN AUTHORIZATION OF KENNEDY/JENKS CONSULTANTS.		GRANADA COMMUNITY SERVICES DISTRICT EL GRANADA, CALIFORNIA		2020 CAPITAL IMPROVEMENT PROJECT SEWER REPLACEMENTS PROJECT 1		CIVIL DETAILS		JOB NO. 1968021*00	
NO.		REVISION		DATE		BY		DATE OCTOBER 2020	
SCALE: 1" = 25mm		REGISTERED PROFESSIONAL ENGINEER KANGQUAN LI No. C69362 Exp. 6/30/2022 CIVIL STATE OF CALIFORNIA		Kennedy Jenks		SHEET C-07		OF 10	