




BABU VINEYARDS: BLOCK C
EROSION CONTROL PLAN

Revision Date : 6/17/2022
Date: 8/5/2021

Drawn By: MS
Approved By: MOC

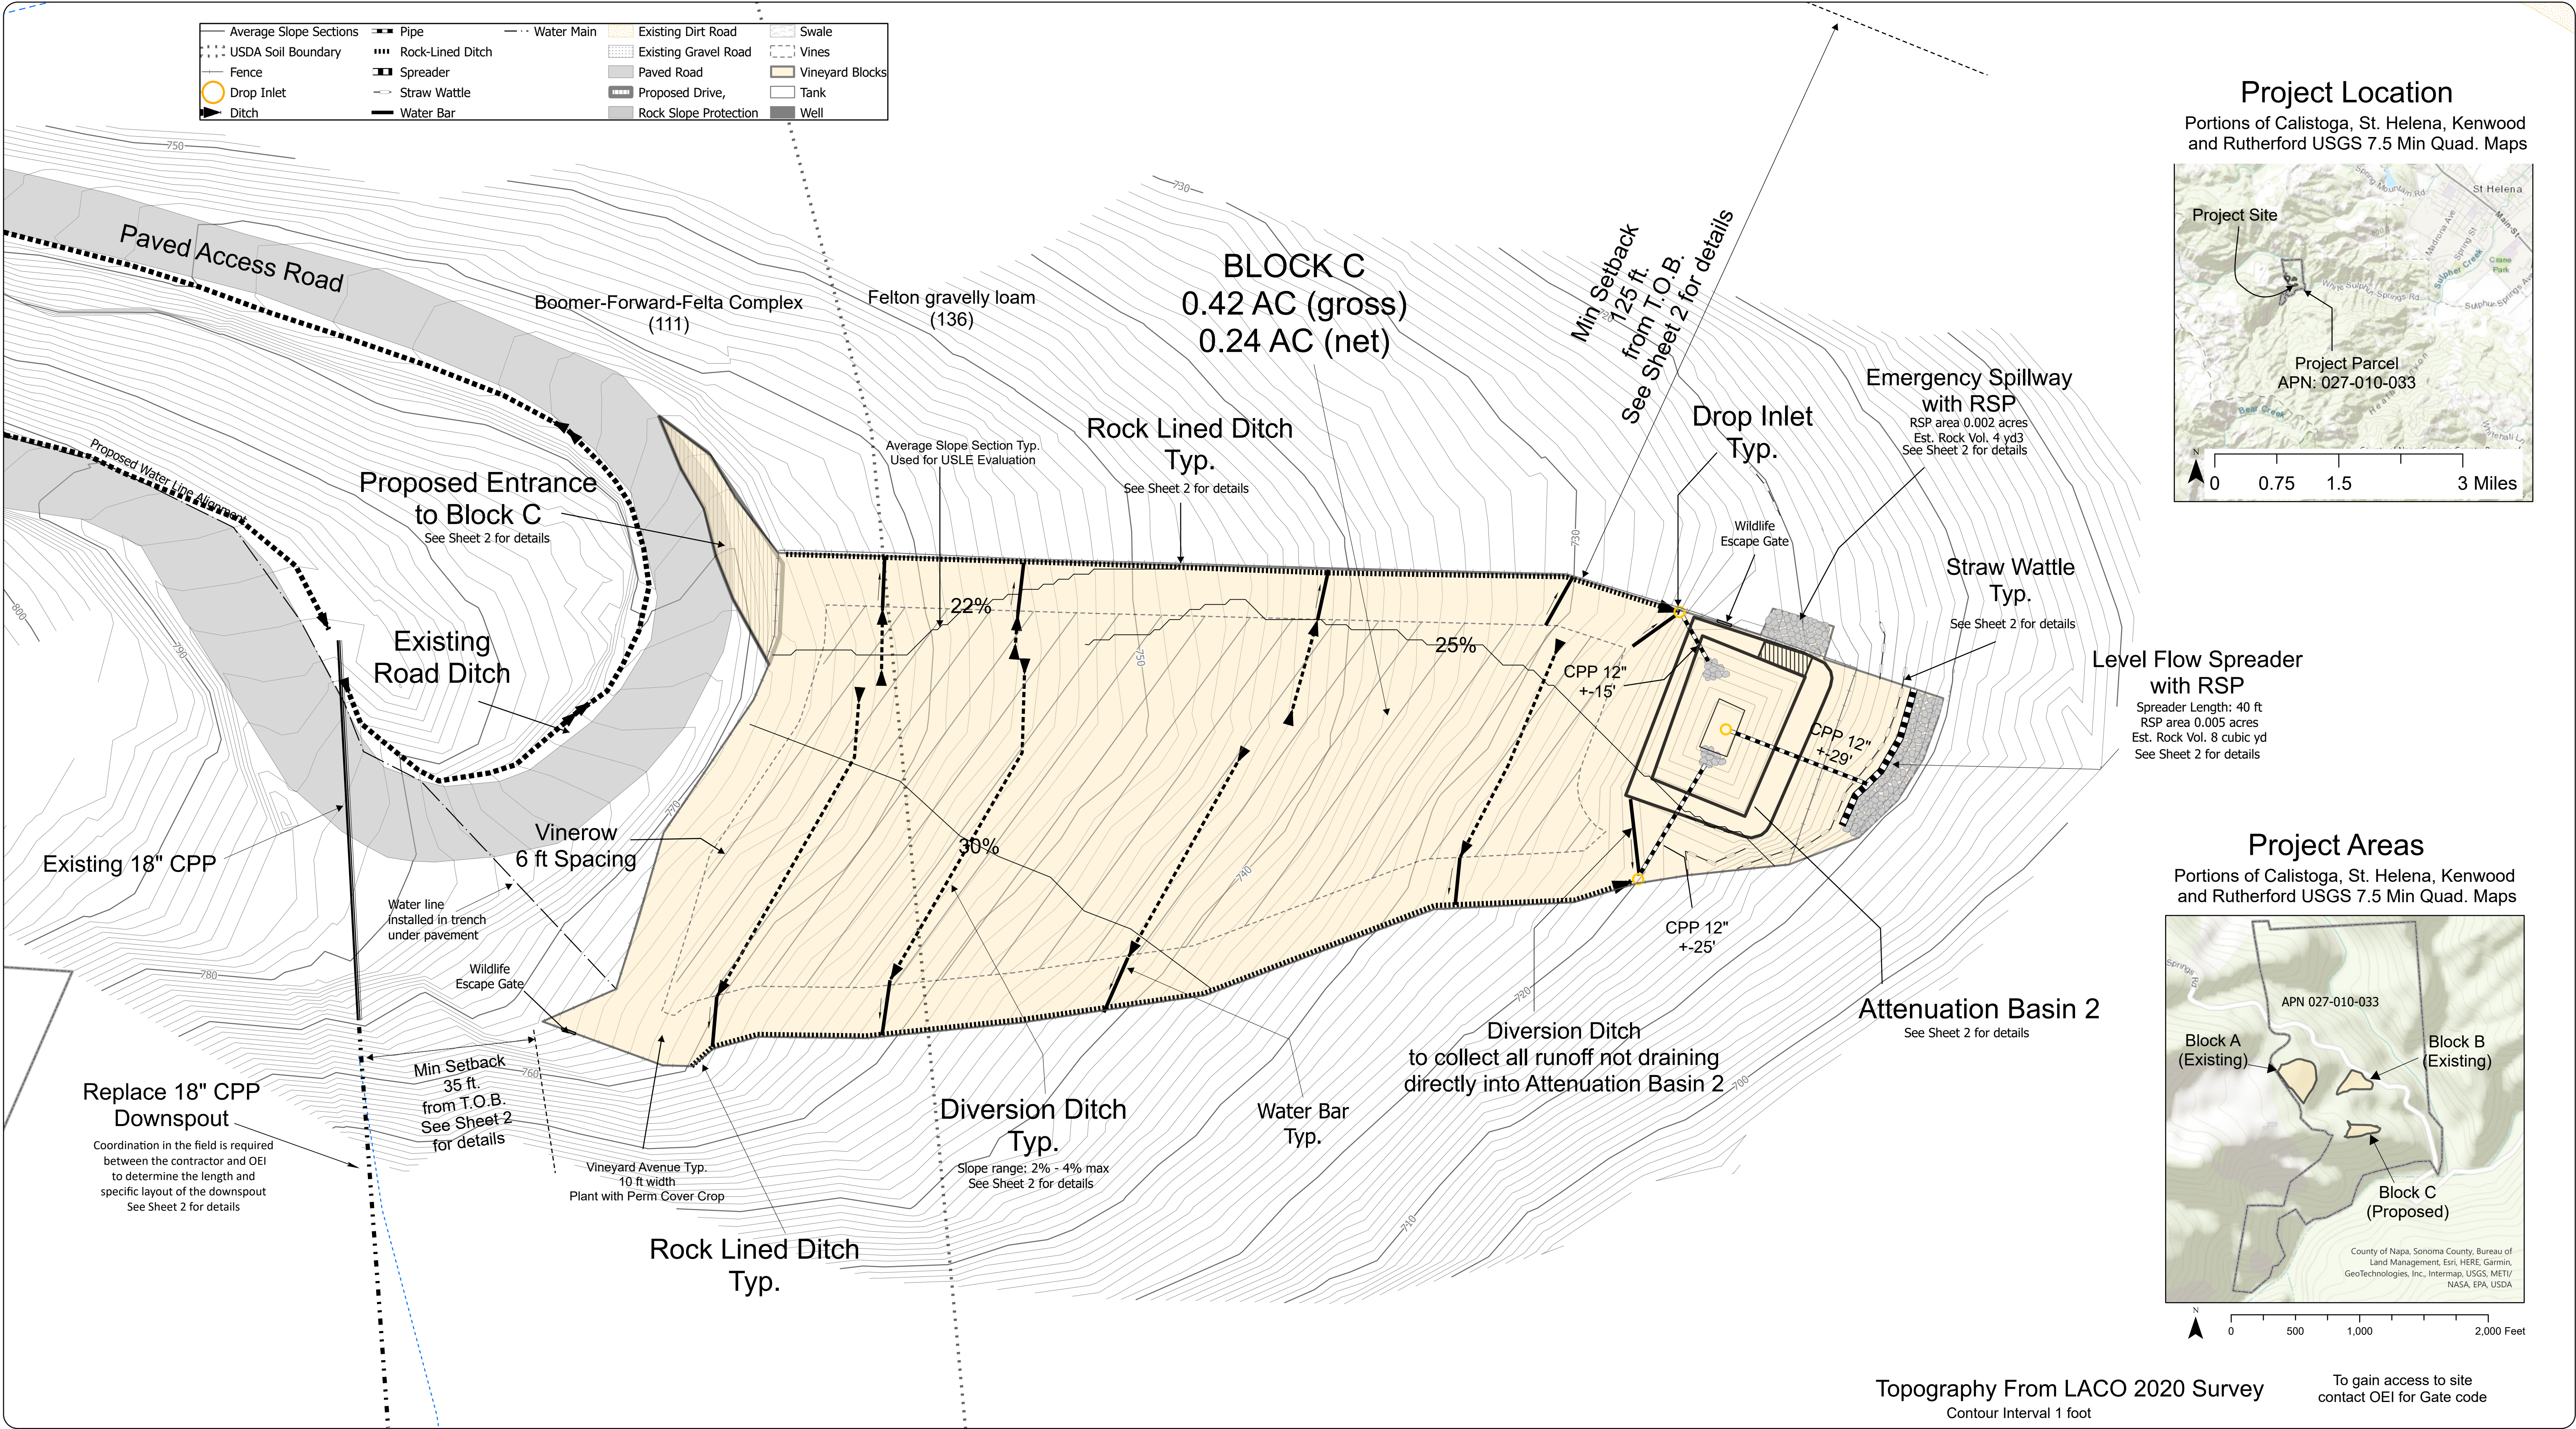

Project Address:
3300 White Sulphur Springs Road
St. Helena APN 027-010-033-000

Prepared For:
Arvin Babu
1875 Mountain View Drive
Tiburon, CA

Coordinate System: NAD 1983 StatePlane California II FIPS 0402 Feet
Projection: Lambert Conformal Conic
Datum: North American 1983
False Easting: 6,561,666.6667
False Northing: 1,640,416.6667
Central Meridian: -122.0000
Standard Parallel 1: 38.3333
Standard Parallel 2: 39.8333
Latitude Of Origin: 37.6667
Units: Foot US

Prepared By:
O'Connor Environmental Inc.
PO Box 794
Healdsburg, CA 95448
(707) 431- 2810

Sheet
1

O E I
www.oe-i.com

Path: N:\Projects\ActiveProjects\BABU_1-14_StHelena\GIS\Maps\BABU\BABU2021.aprx