

E

E

STATISTICS


Description	Symbol	Avg	Max	Min	Max/Min	Avg/Min
PHOTOMETRIC STUDY	+	5.9 fc	86.4 fc	0.1 fc	864.0:1	59.0:1

LUMINAIRE SCHEDULE

Symbol	Label	Qty	Catalog Number	Description	Lamp	File	Lumens	LLF	Watts
□	P1	3	SLM-LED-30L-SIL-FT-40-70CRI	SLM-LED-30L-SIL-FT-40-70CRI.ies	31,402	1.00	248.6		
□	W2	23	SLM-LED-30L-SIL-3-40-70CRI	SLM-LED-30L-SIL-3-40-70CRI.ies	22,460	1.00	248.6		
□	W1	8	SLM-LED-30L-SIL-FT-40-70CRI	SLM-LED-30L-SIL-FT-40-70CRI.ies	31,402	1.00	248.6		


D

D

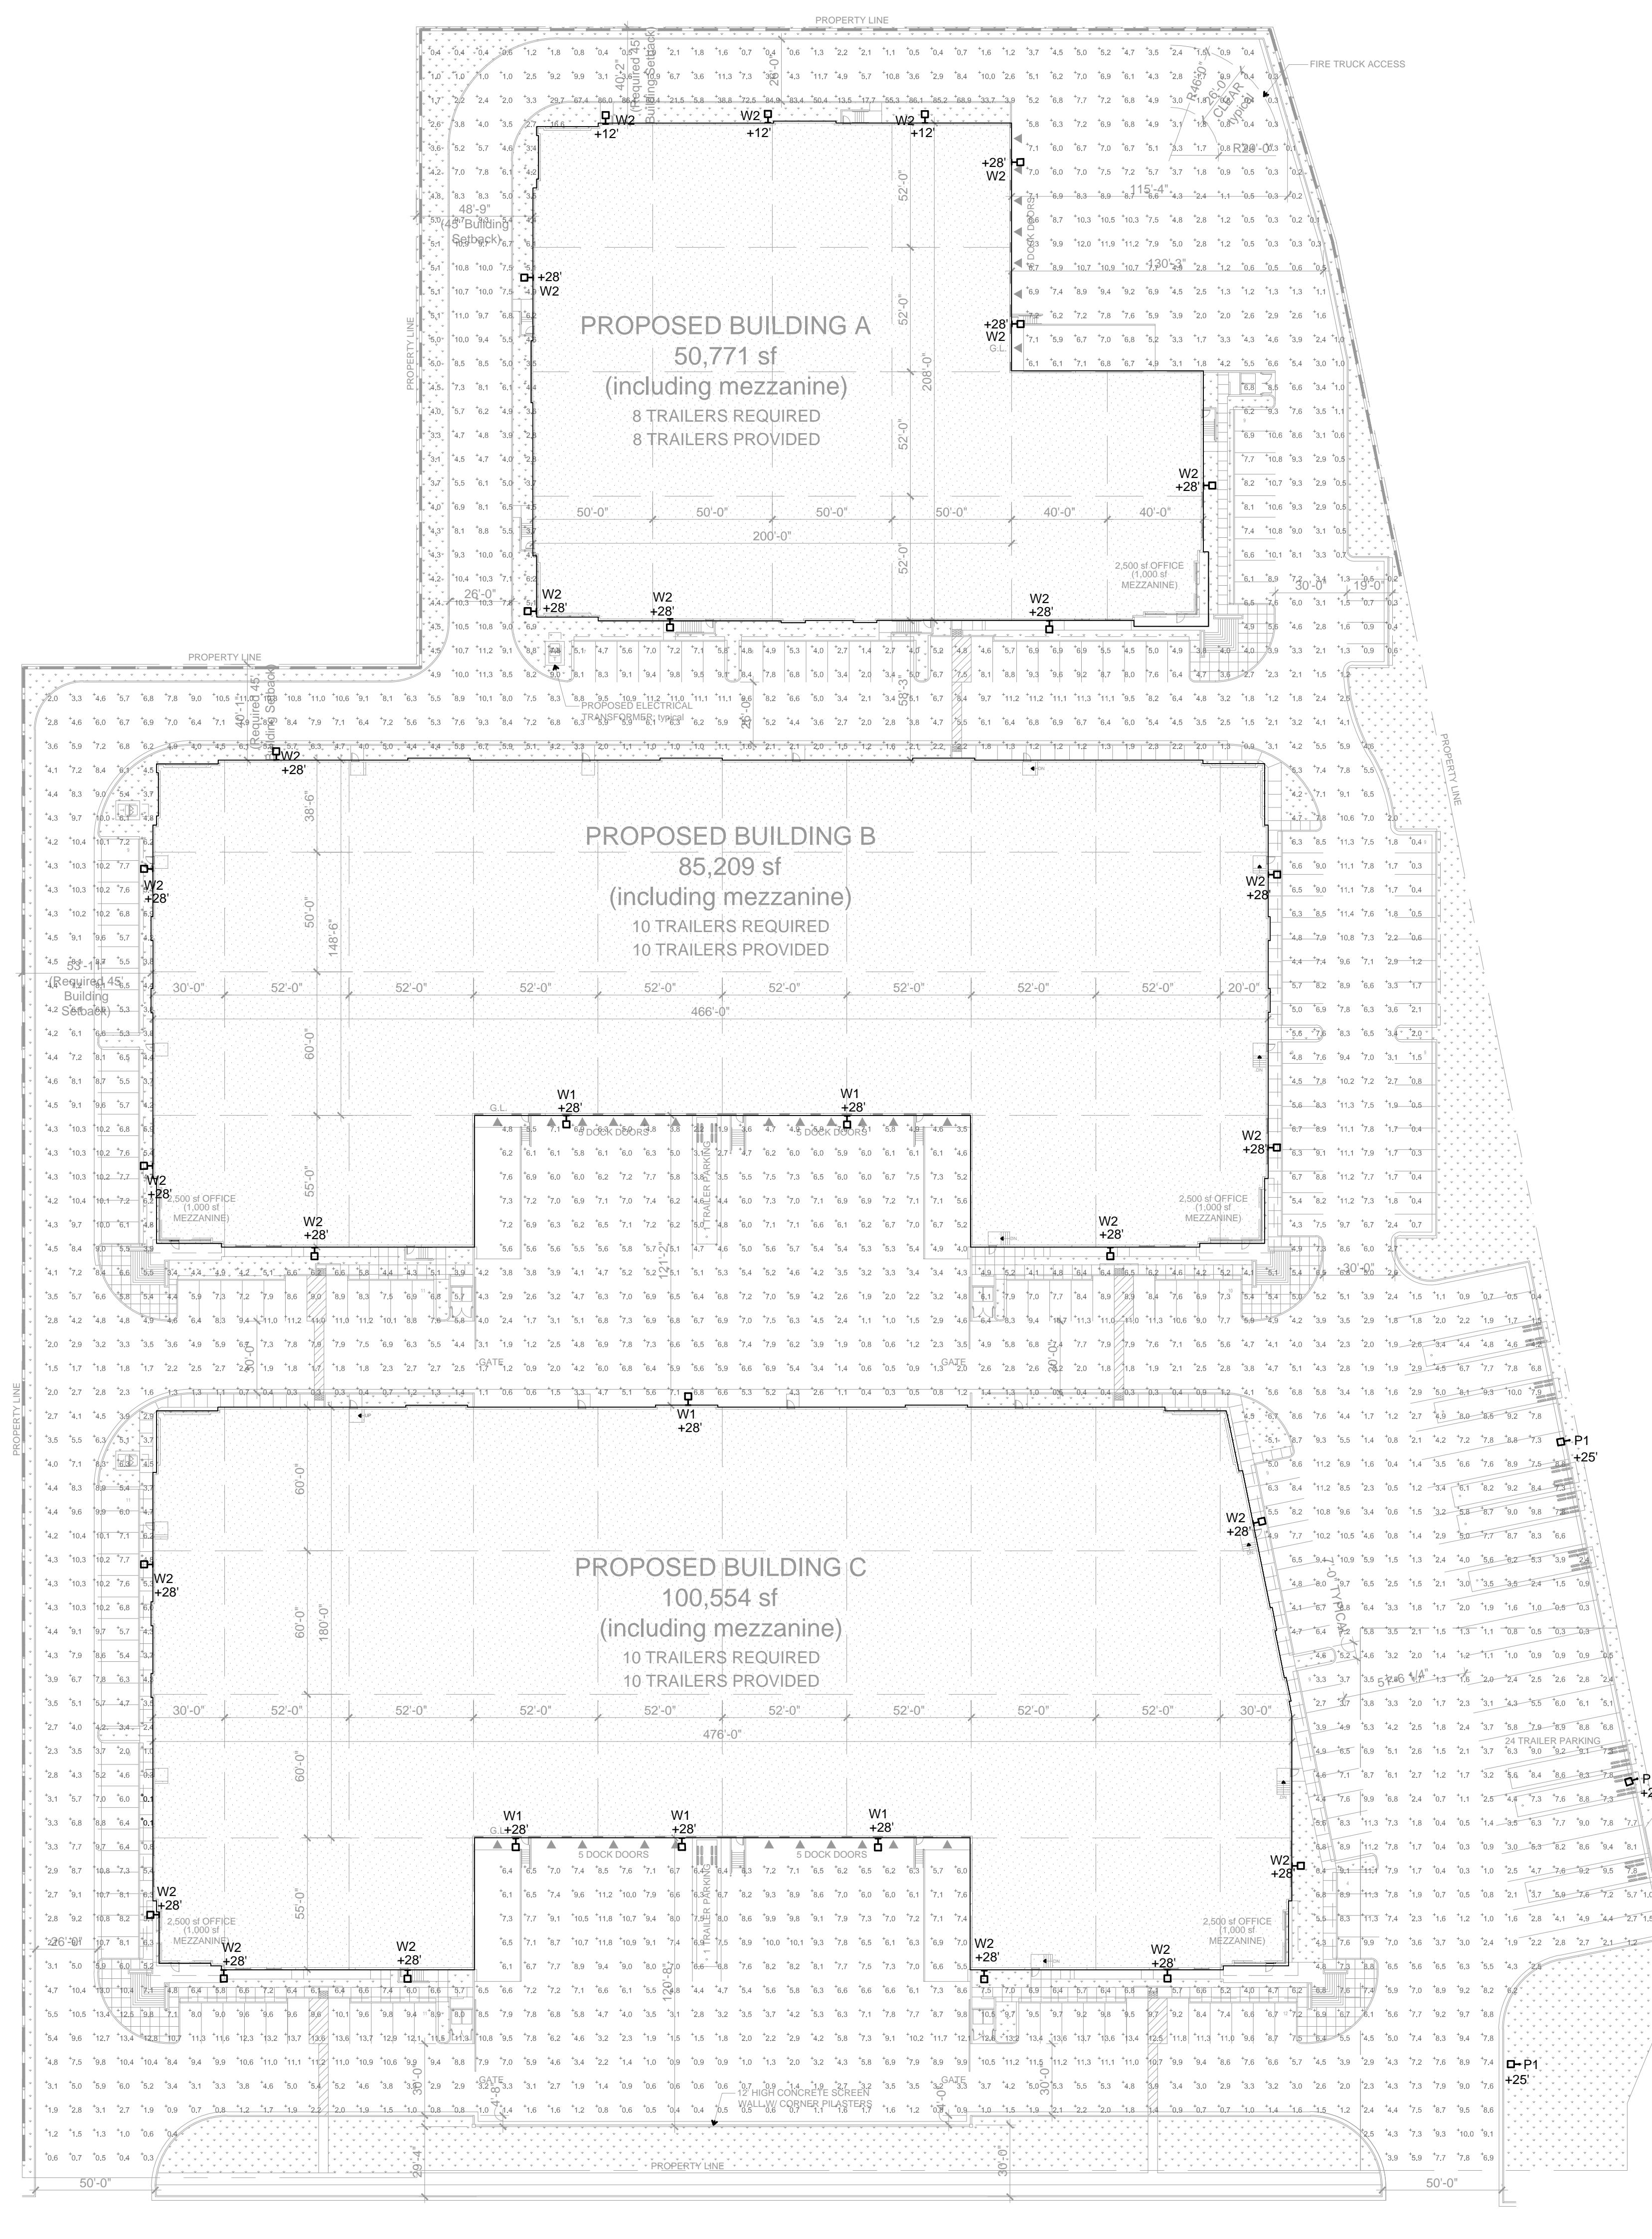**OVERALL SITE LIGHTING PHOTOMETRIC STUDY PLAN**

SCALE: 1" = 40'-0"

1

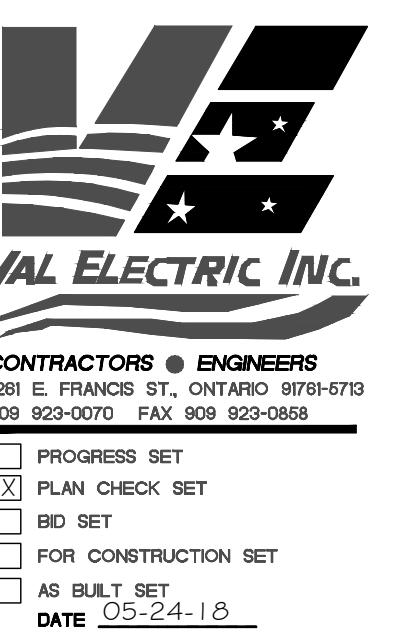

CONTRACTORS • ENGINEERS
1281 E FRANCIS ST., ONTARIO 9178-573
909 923-0707 FAX 909 923-0868

PROGRESS SET
 PLAN CHECK SET
 FOR CONSTRUCTION SET
 AS BUILT SET
DATE 05-24-16

9TH AND VINEYARD

RANCHO CUCAMONGA, CA

REVISIONS:

B

PROJECT: 1905

FILE:








DATE: 02/25/19

DRAWN BY: MD

SCALE: AS NOTED

SHEET TITLE:
OVERALL PHOTOMETRIC STUDY
SITE LIGHTING PLAN

E0.0

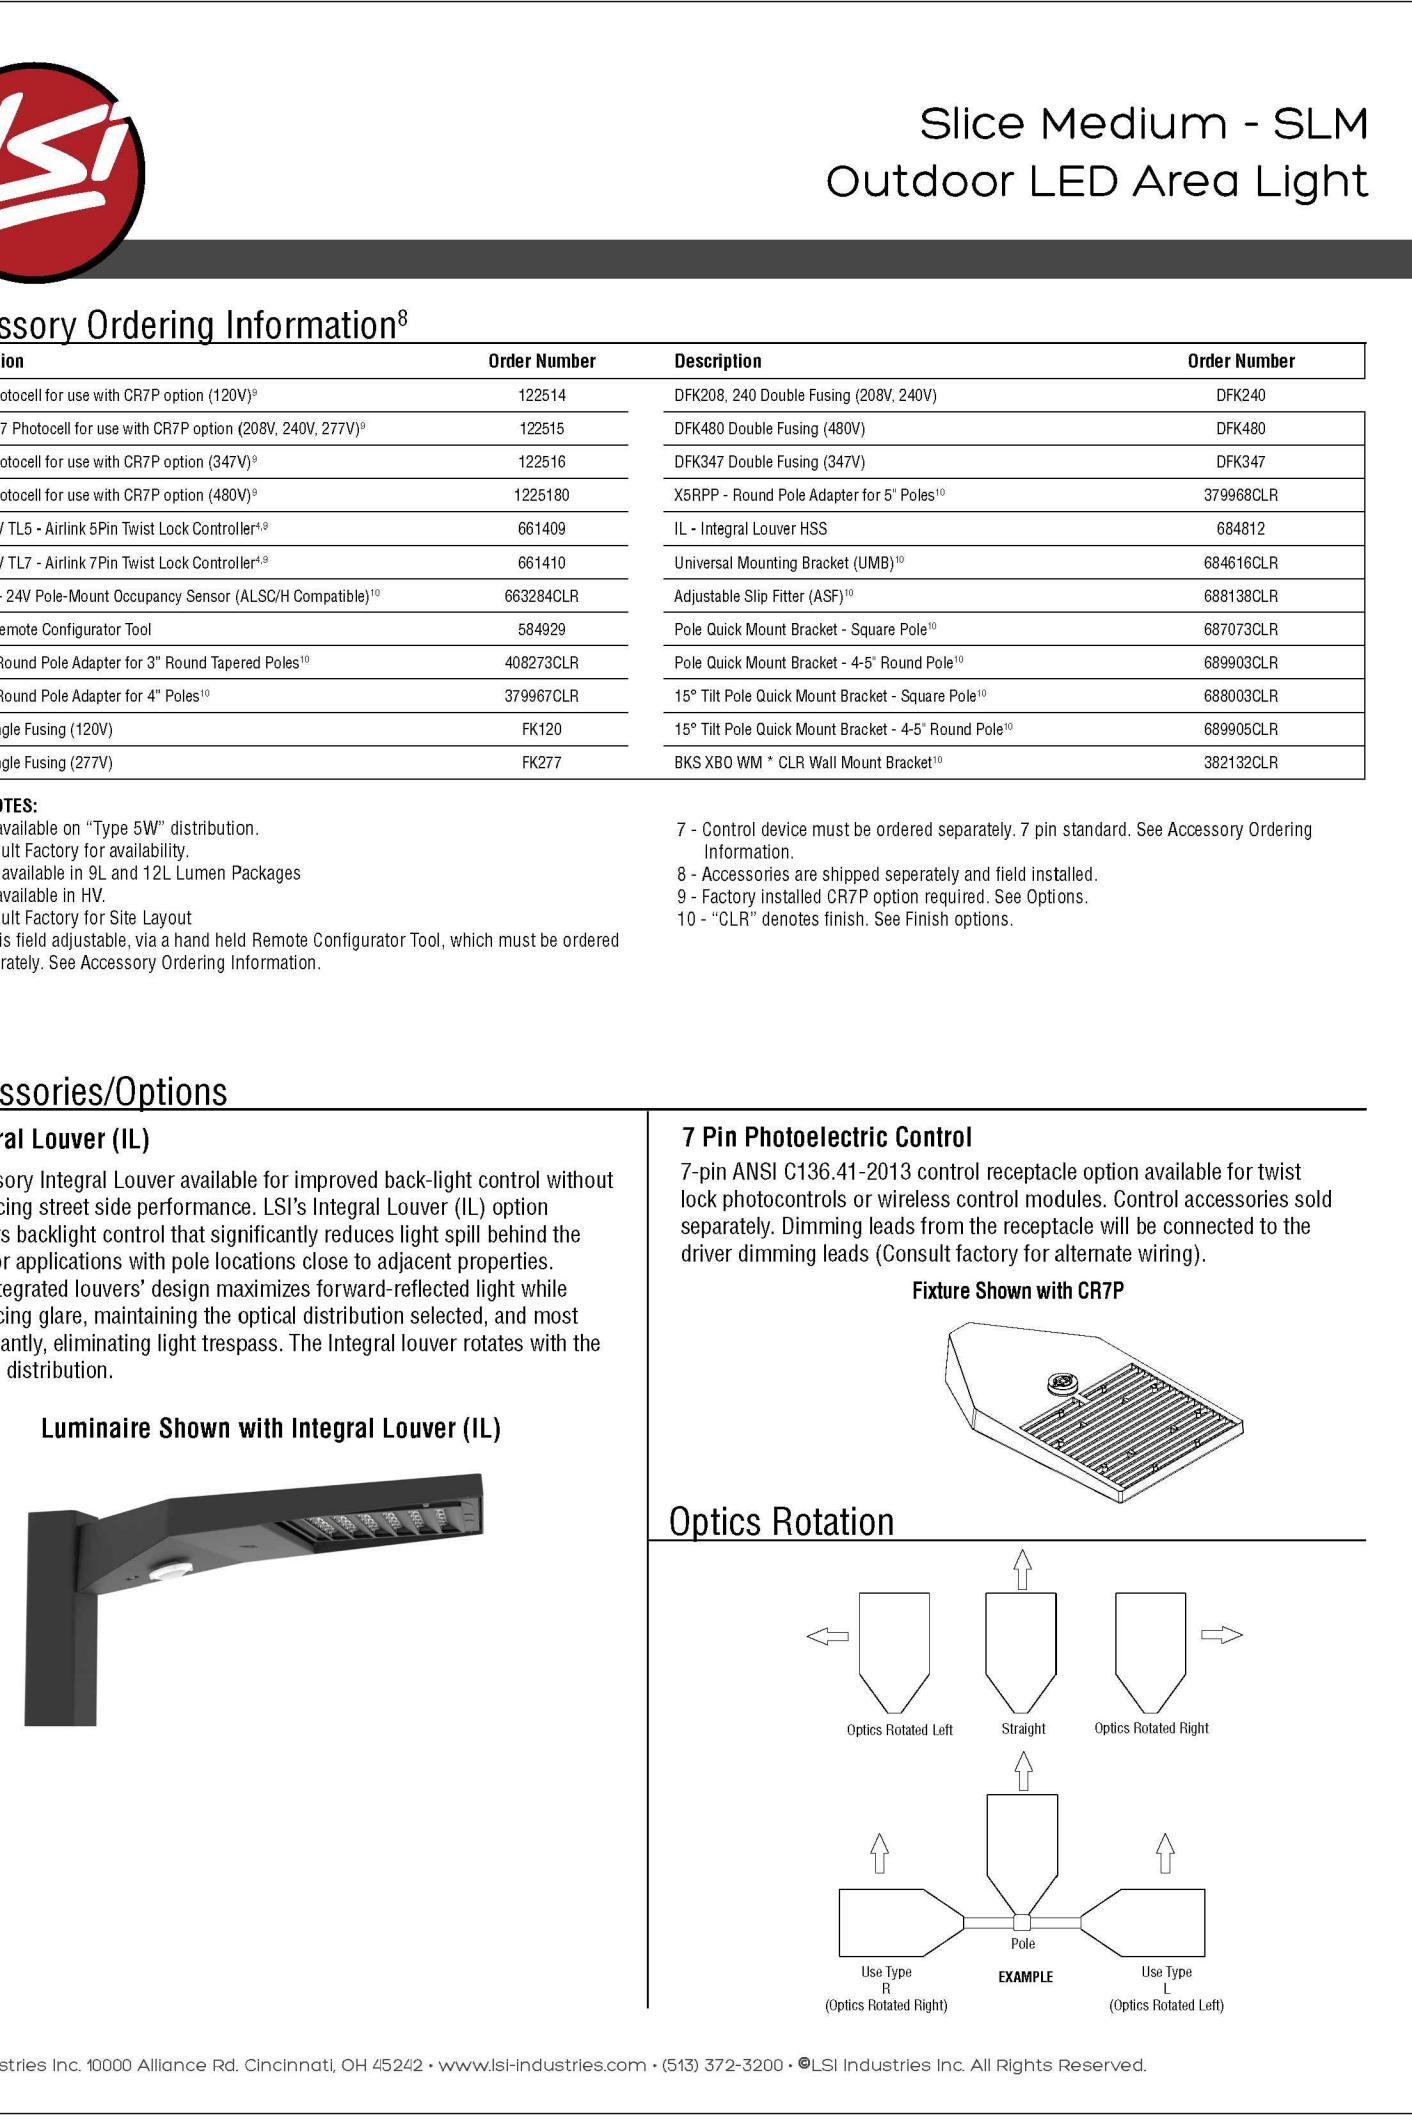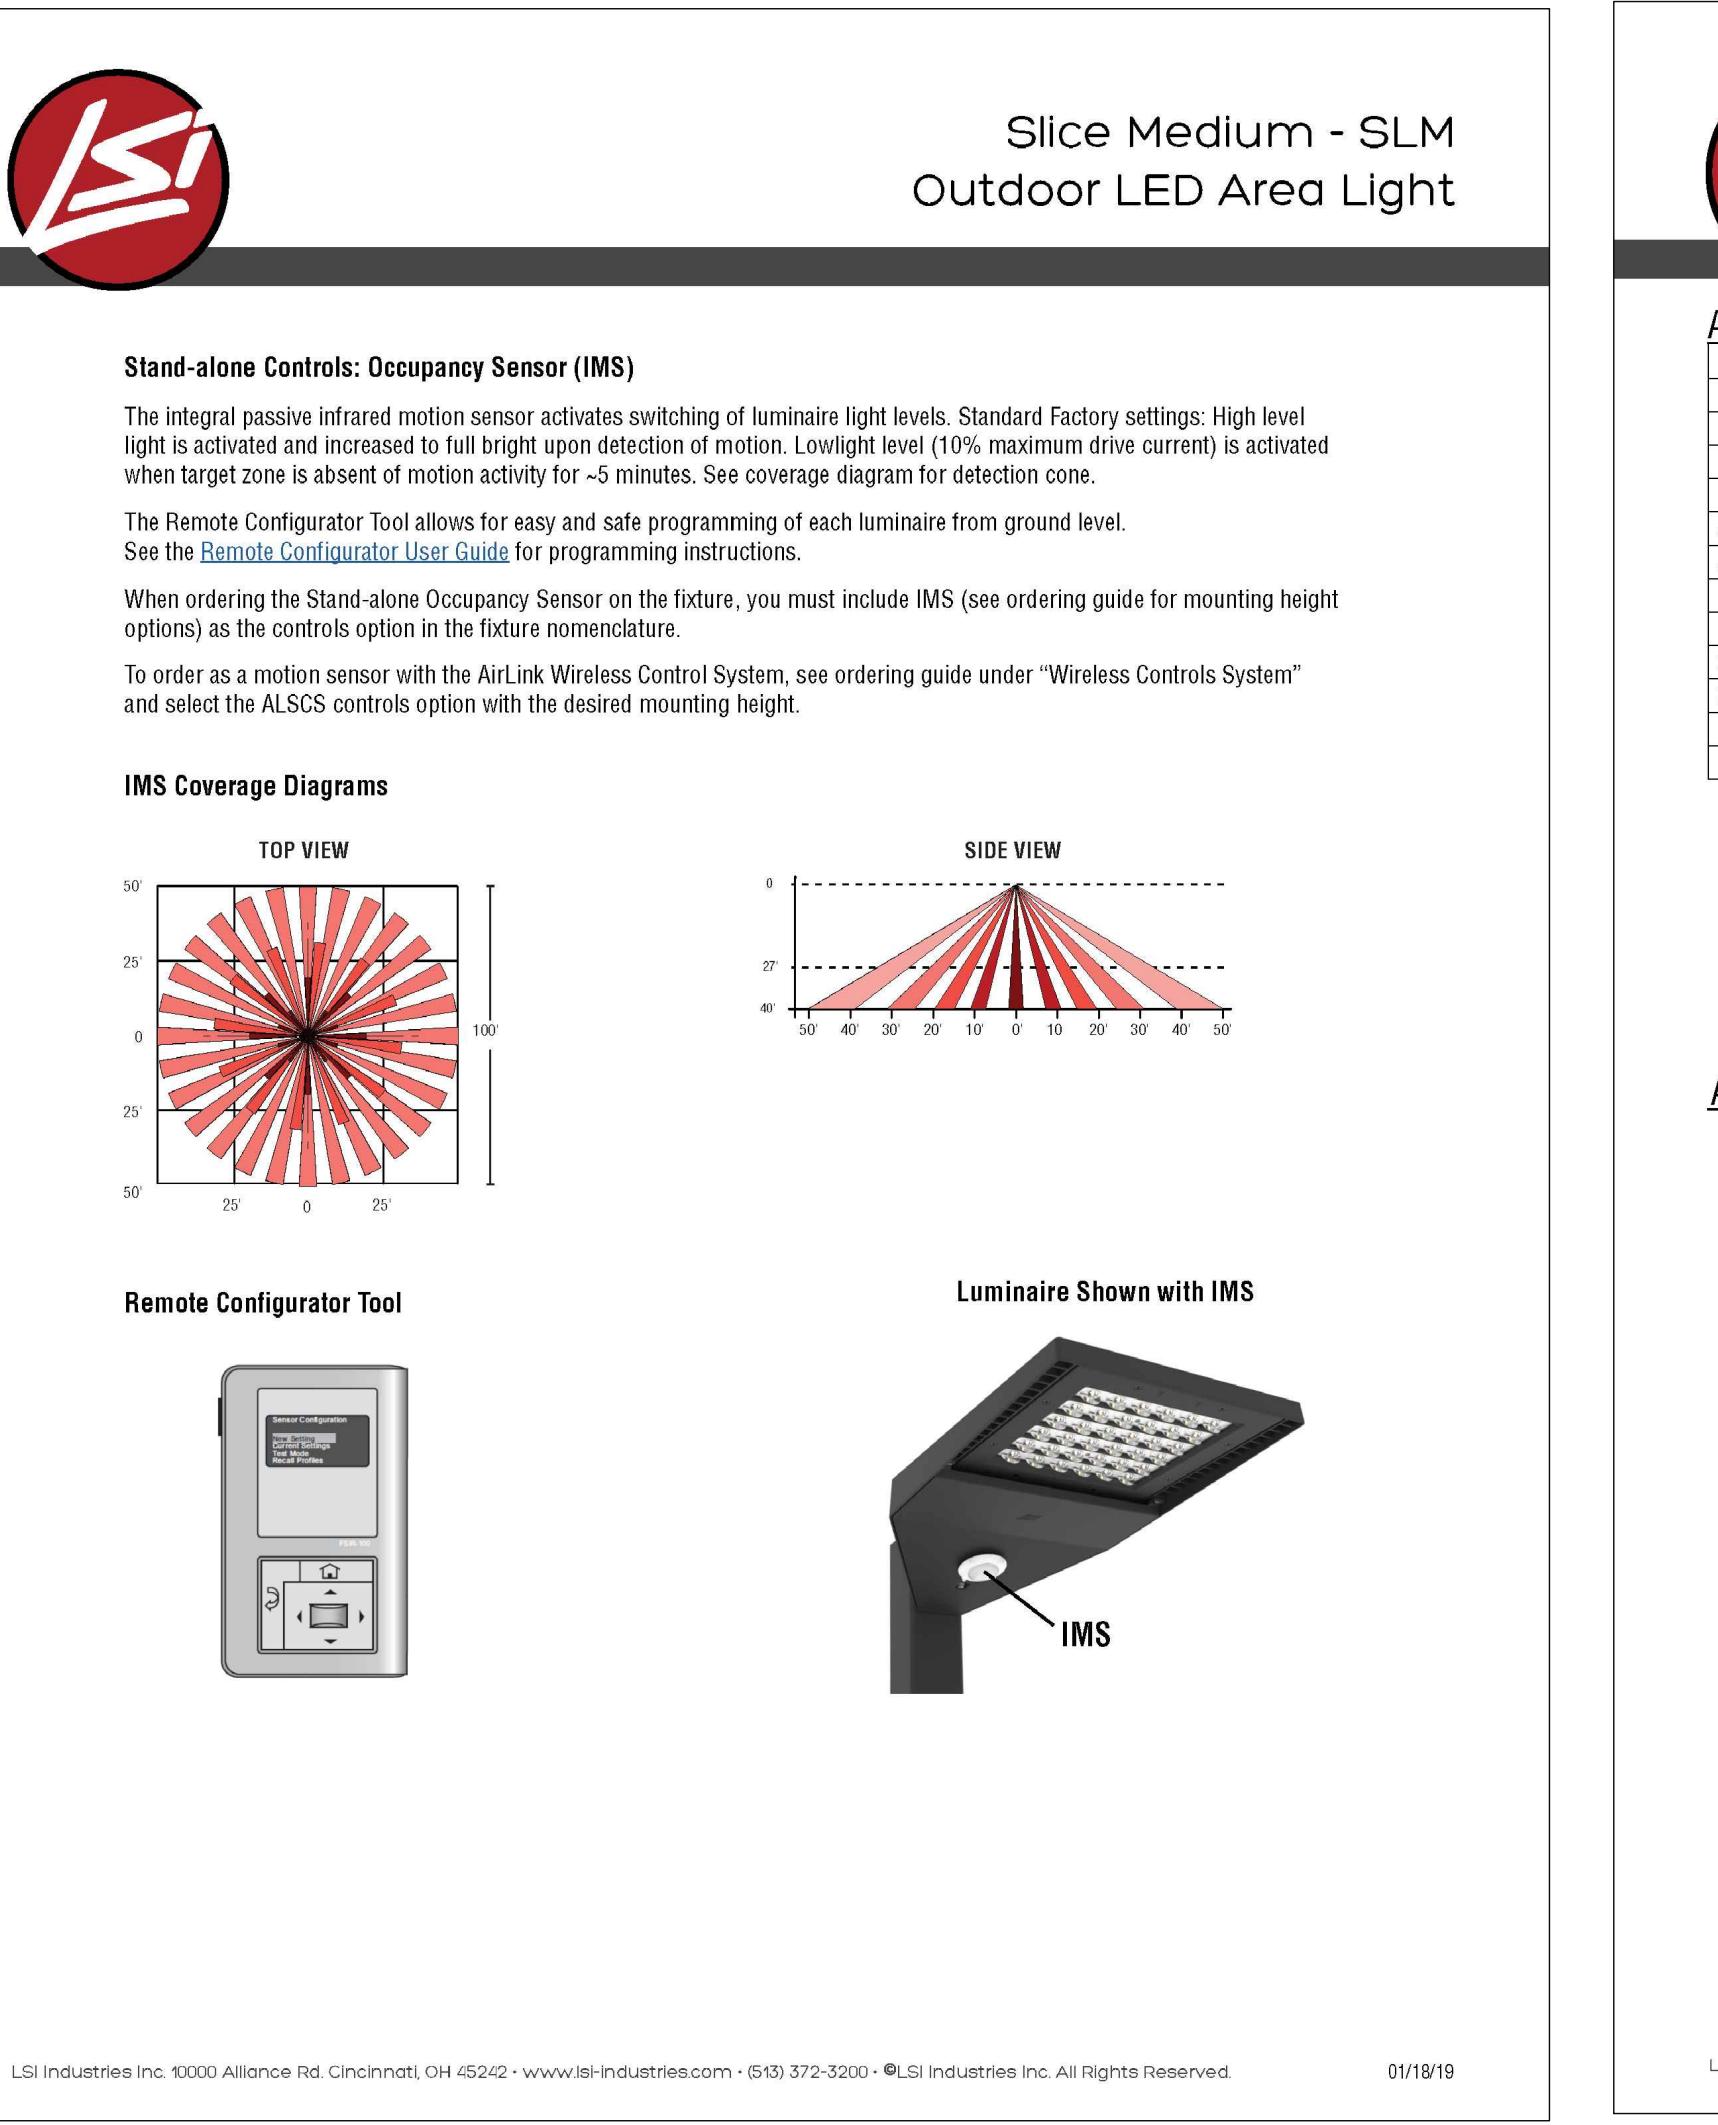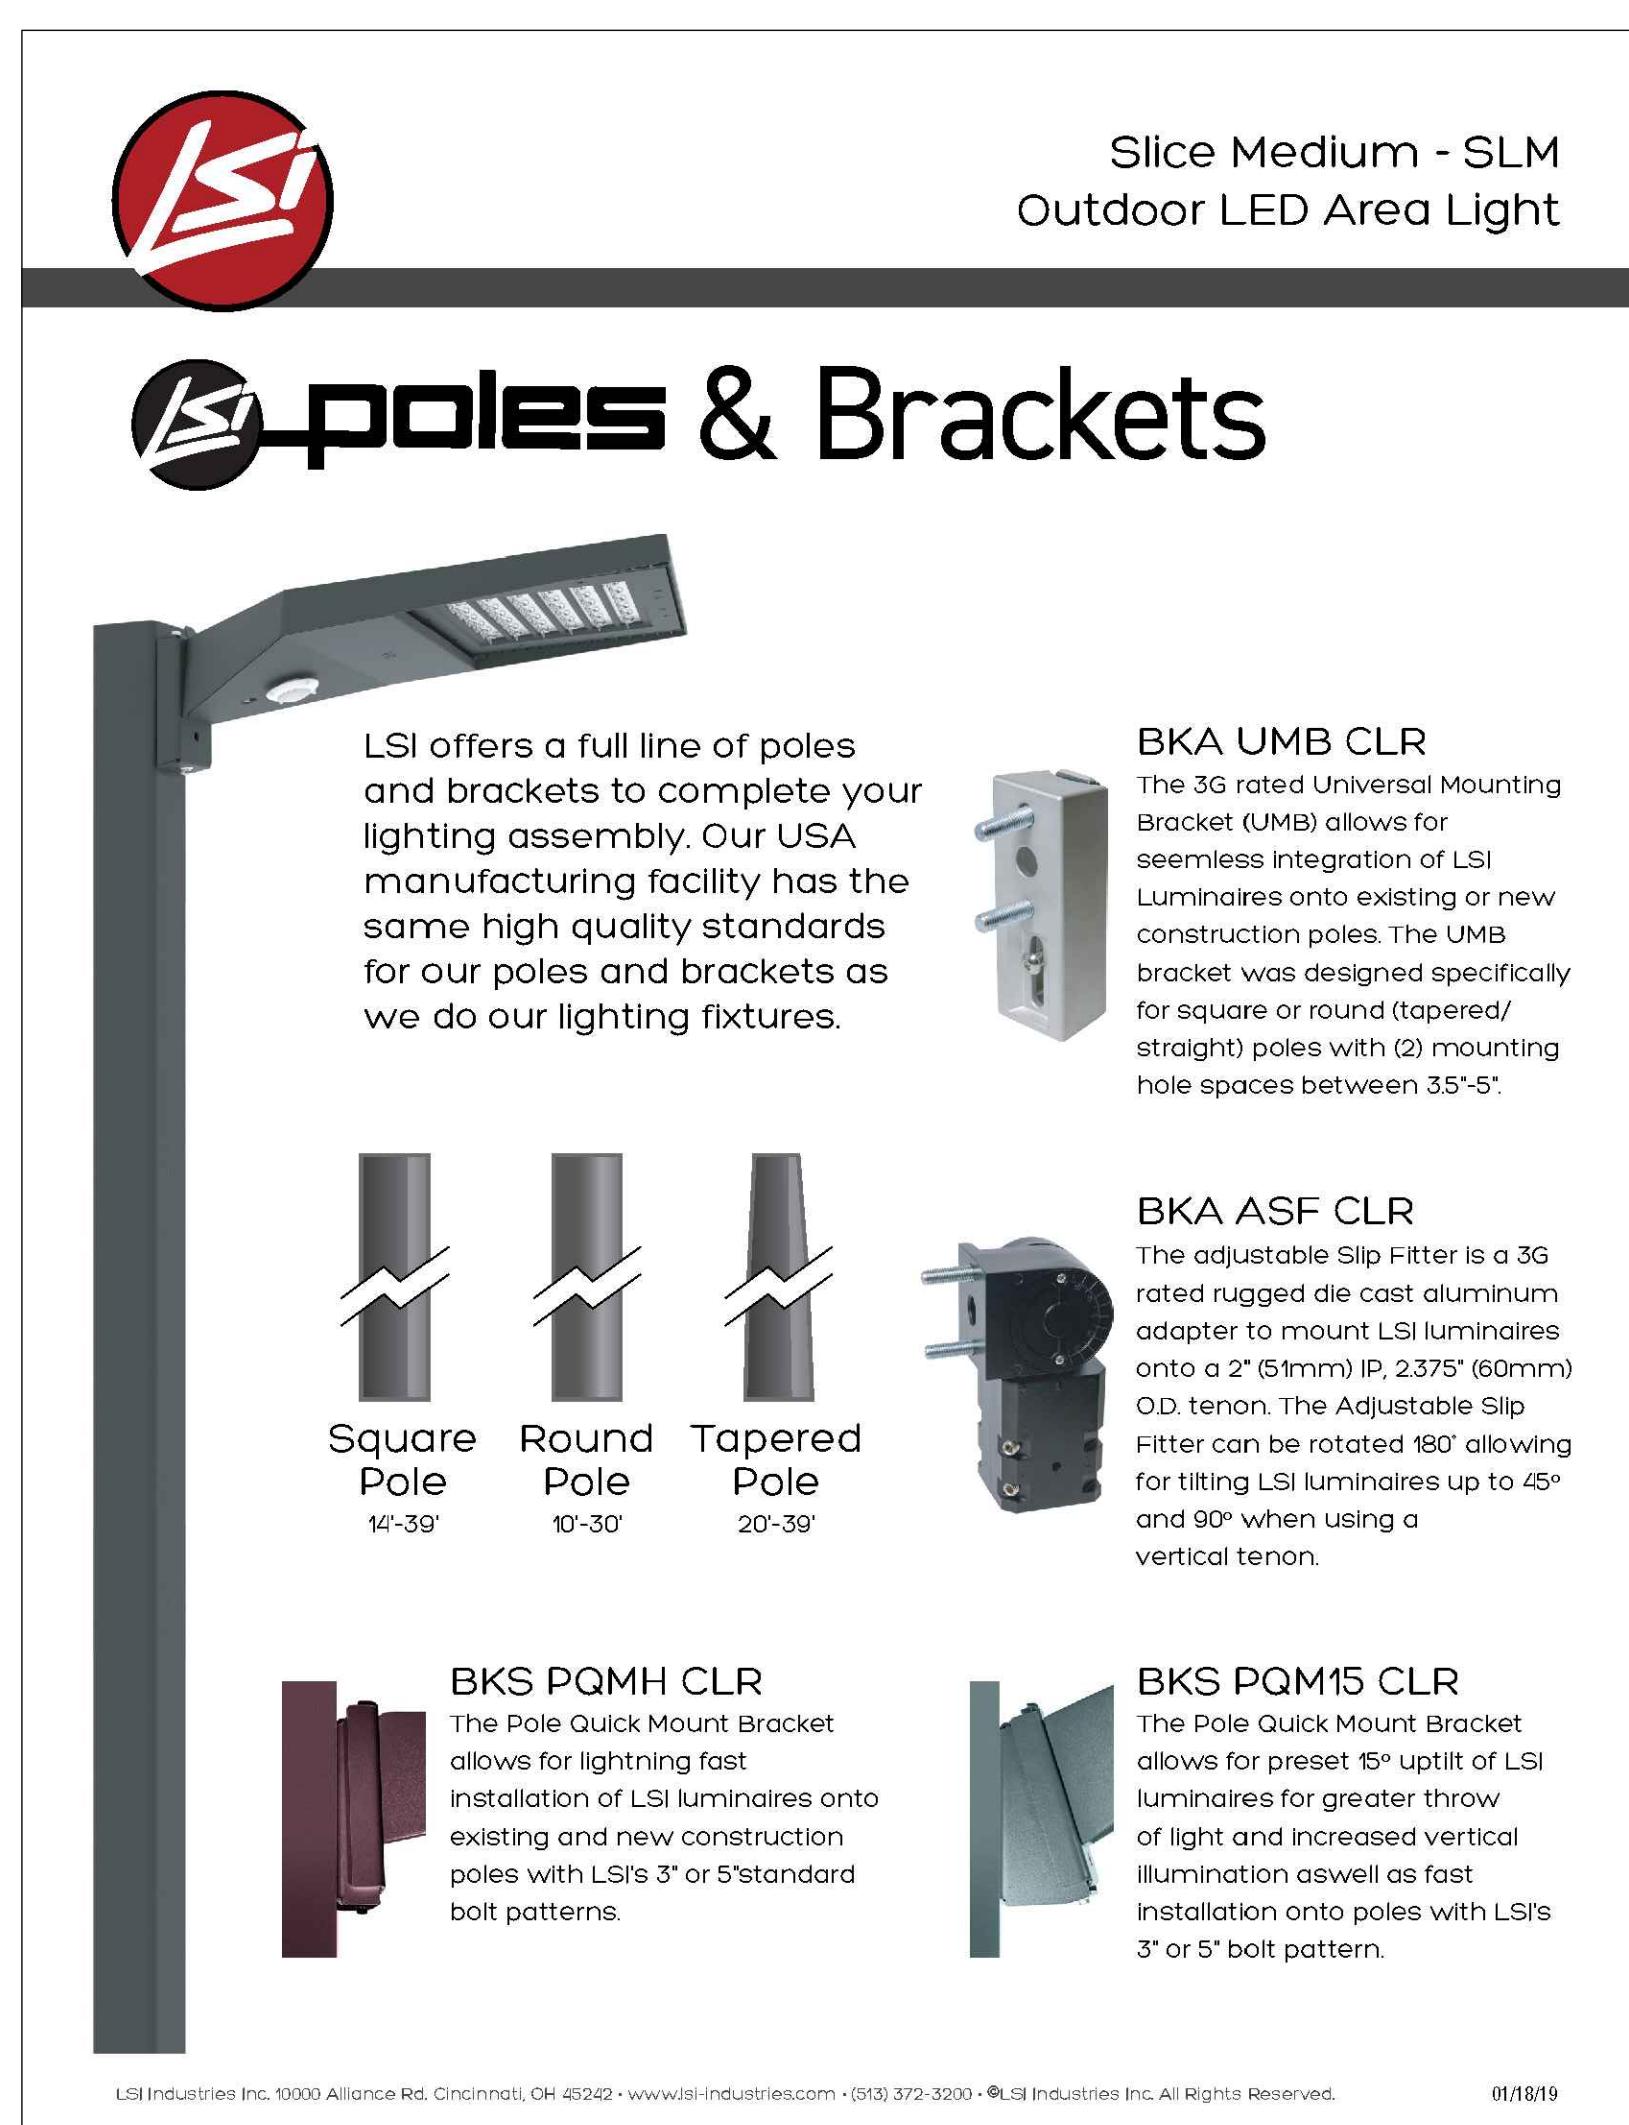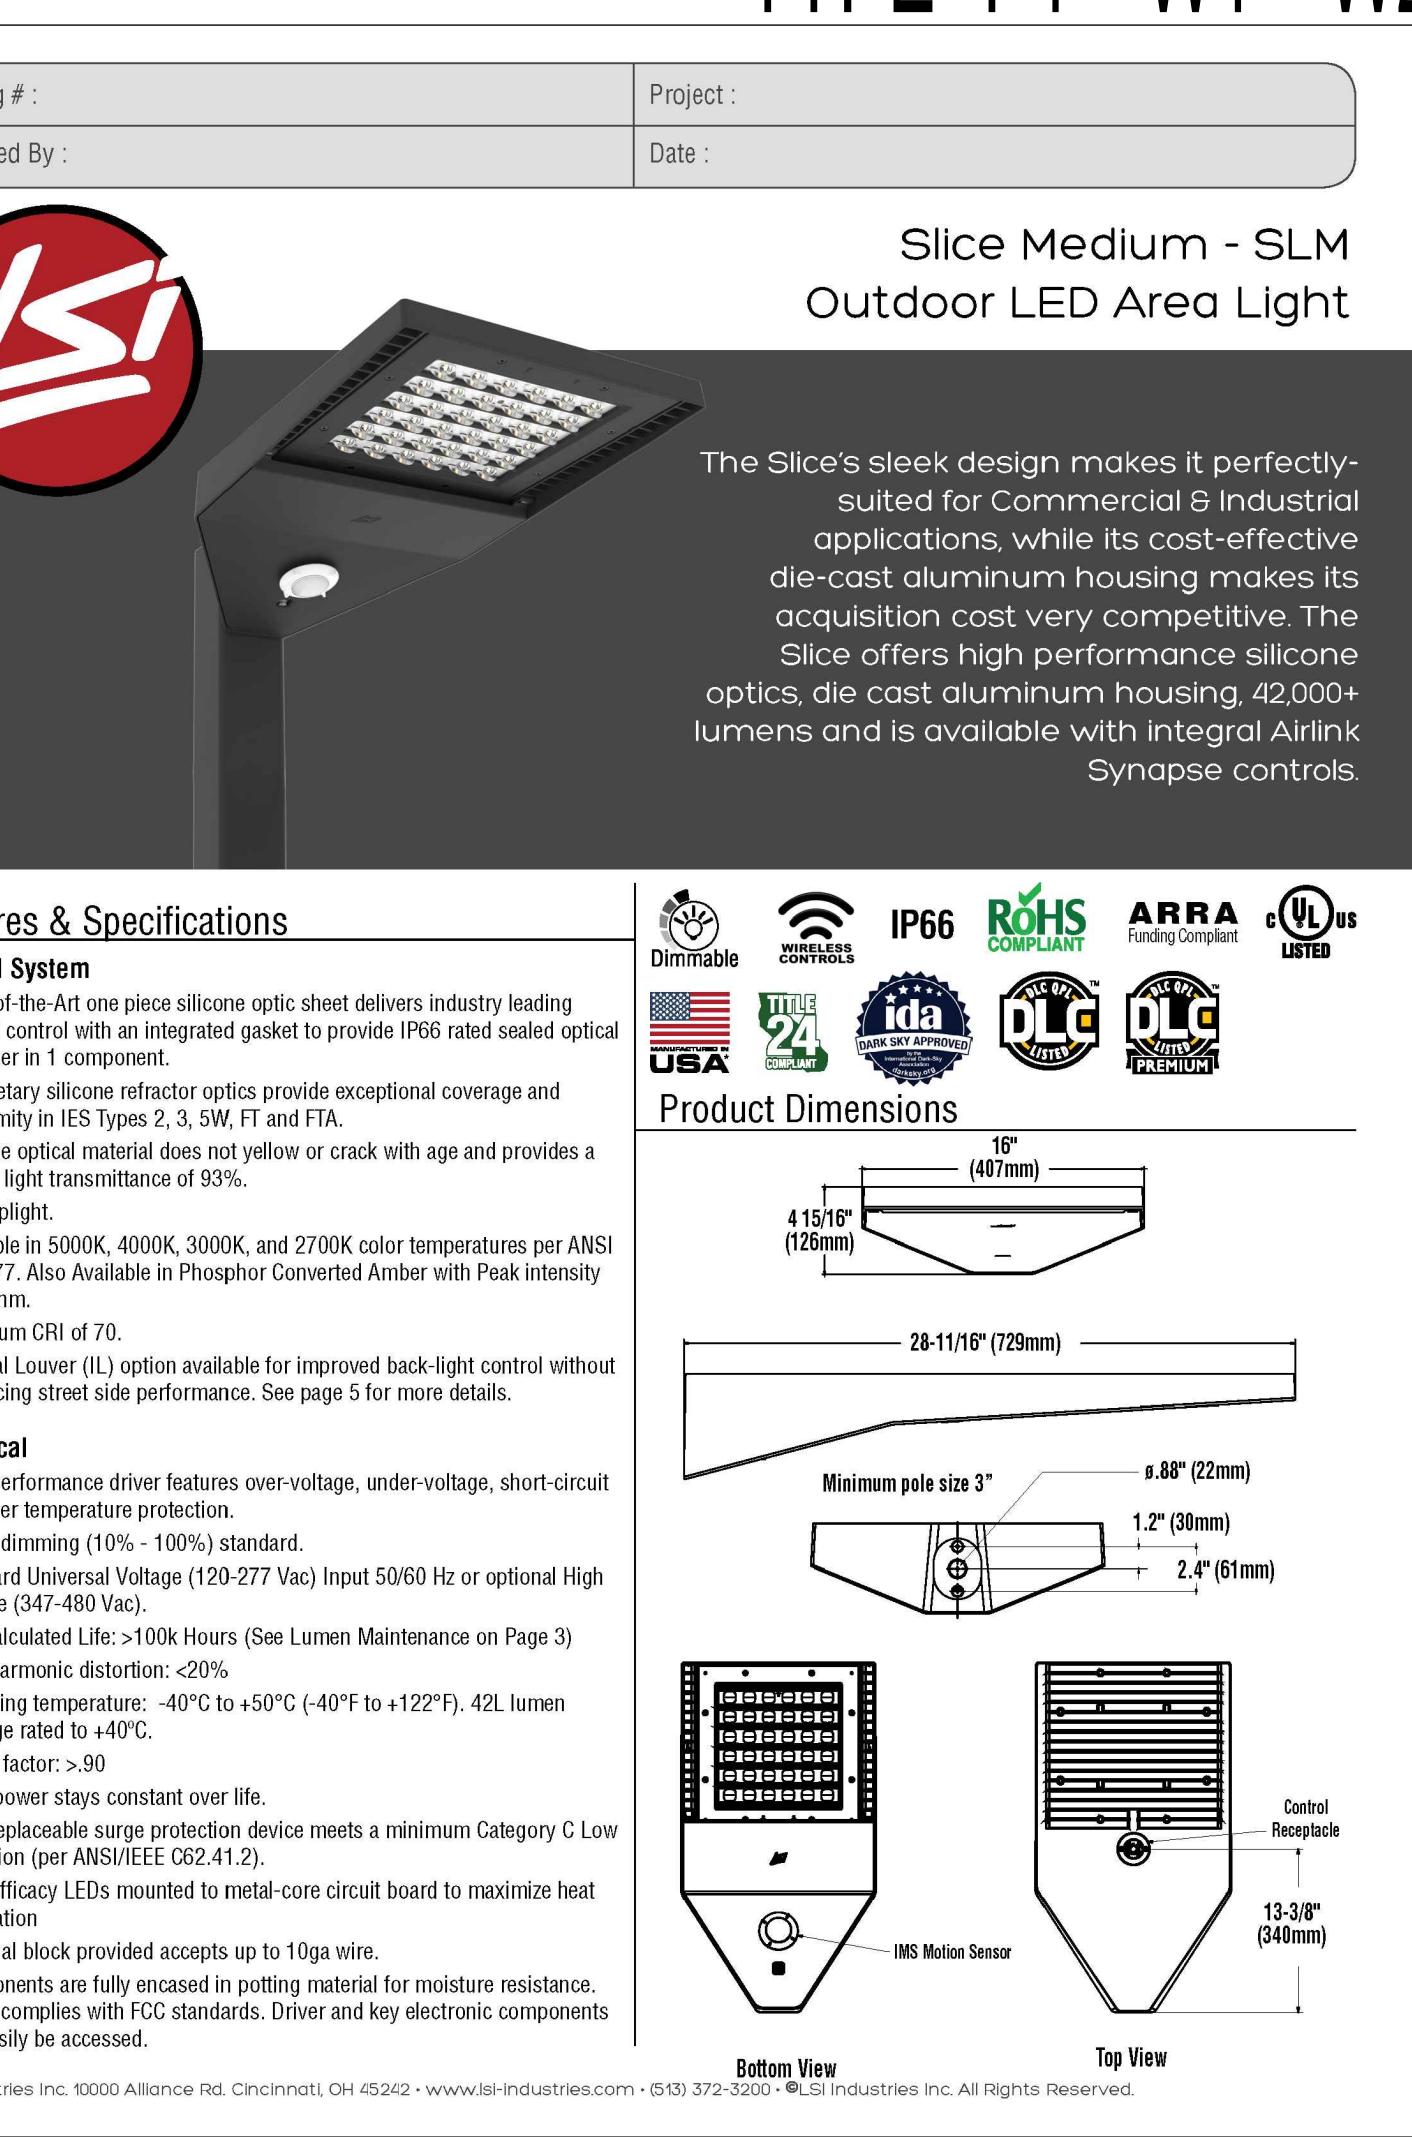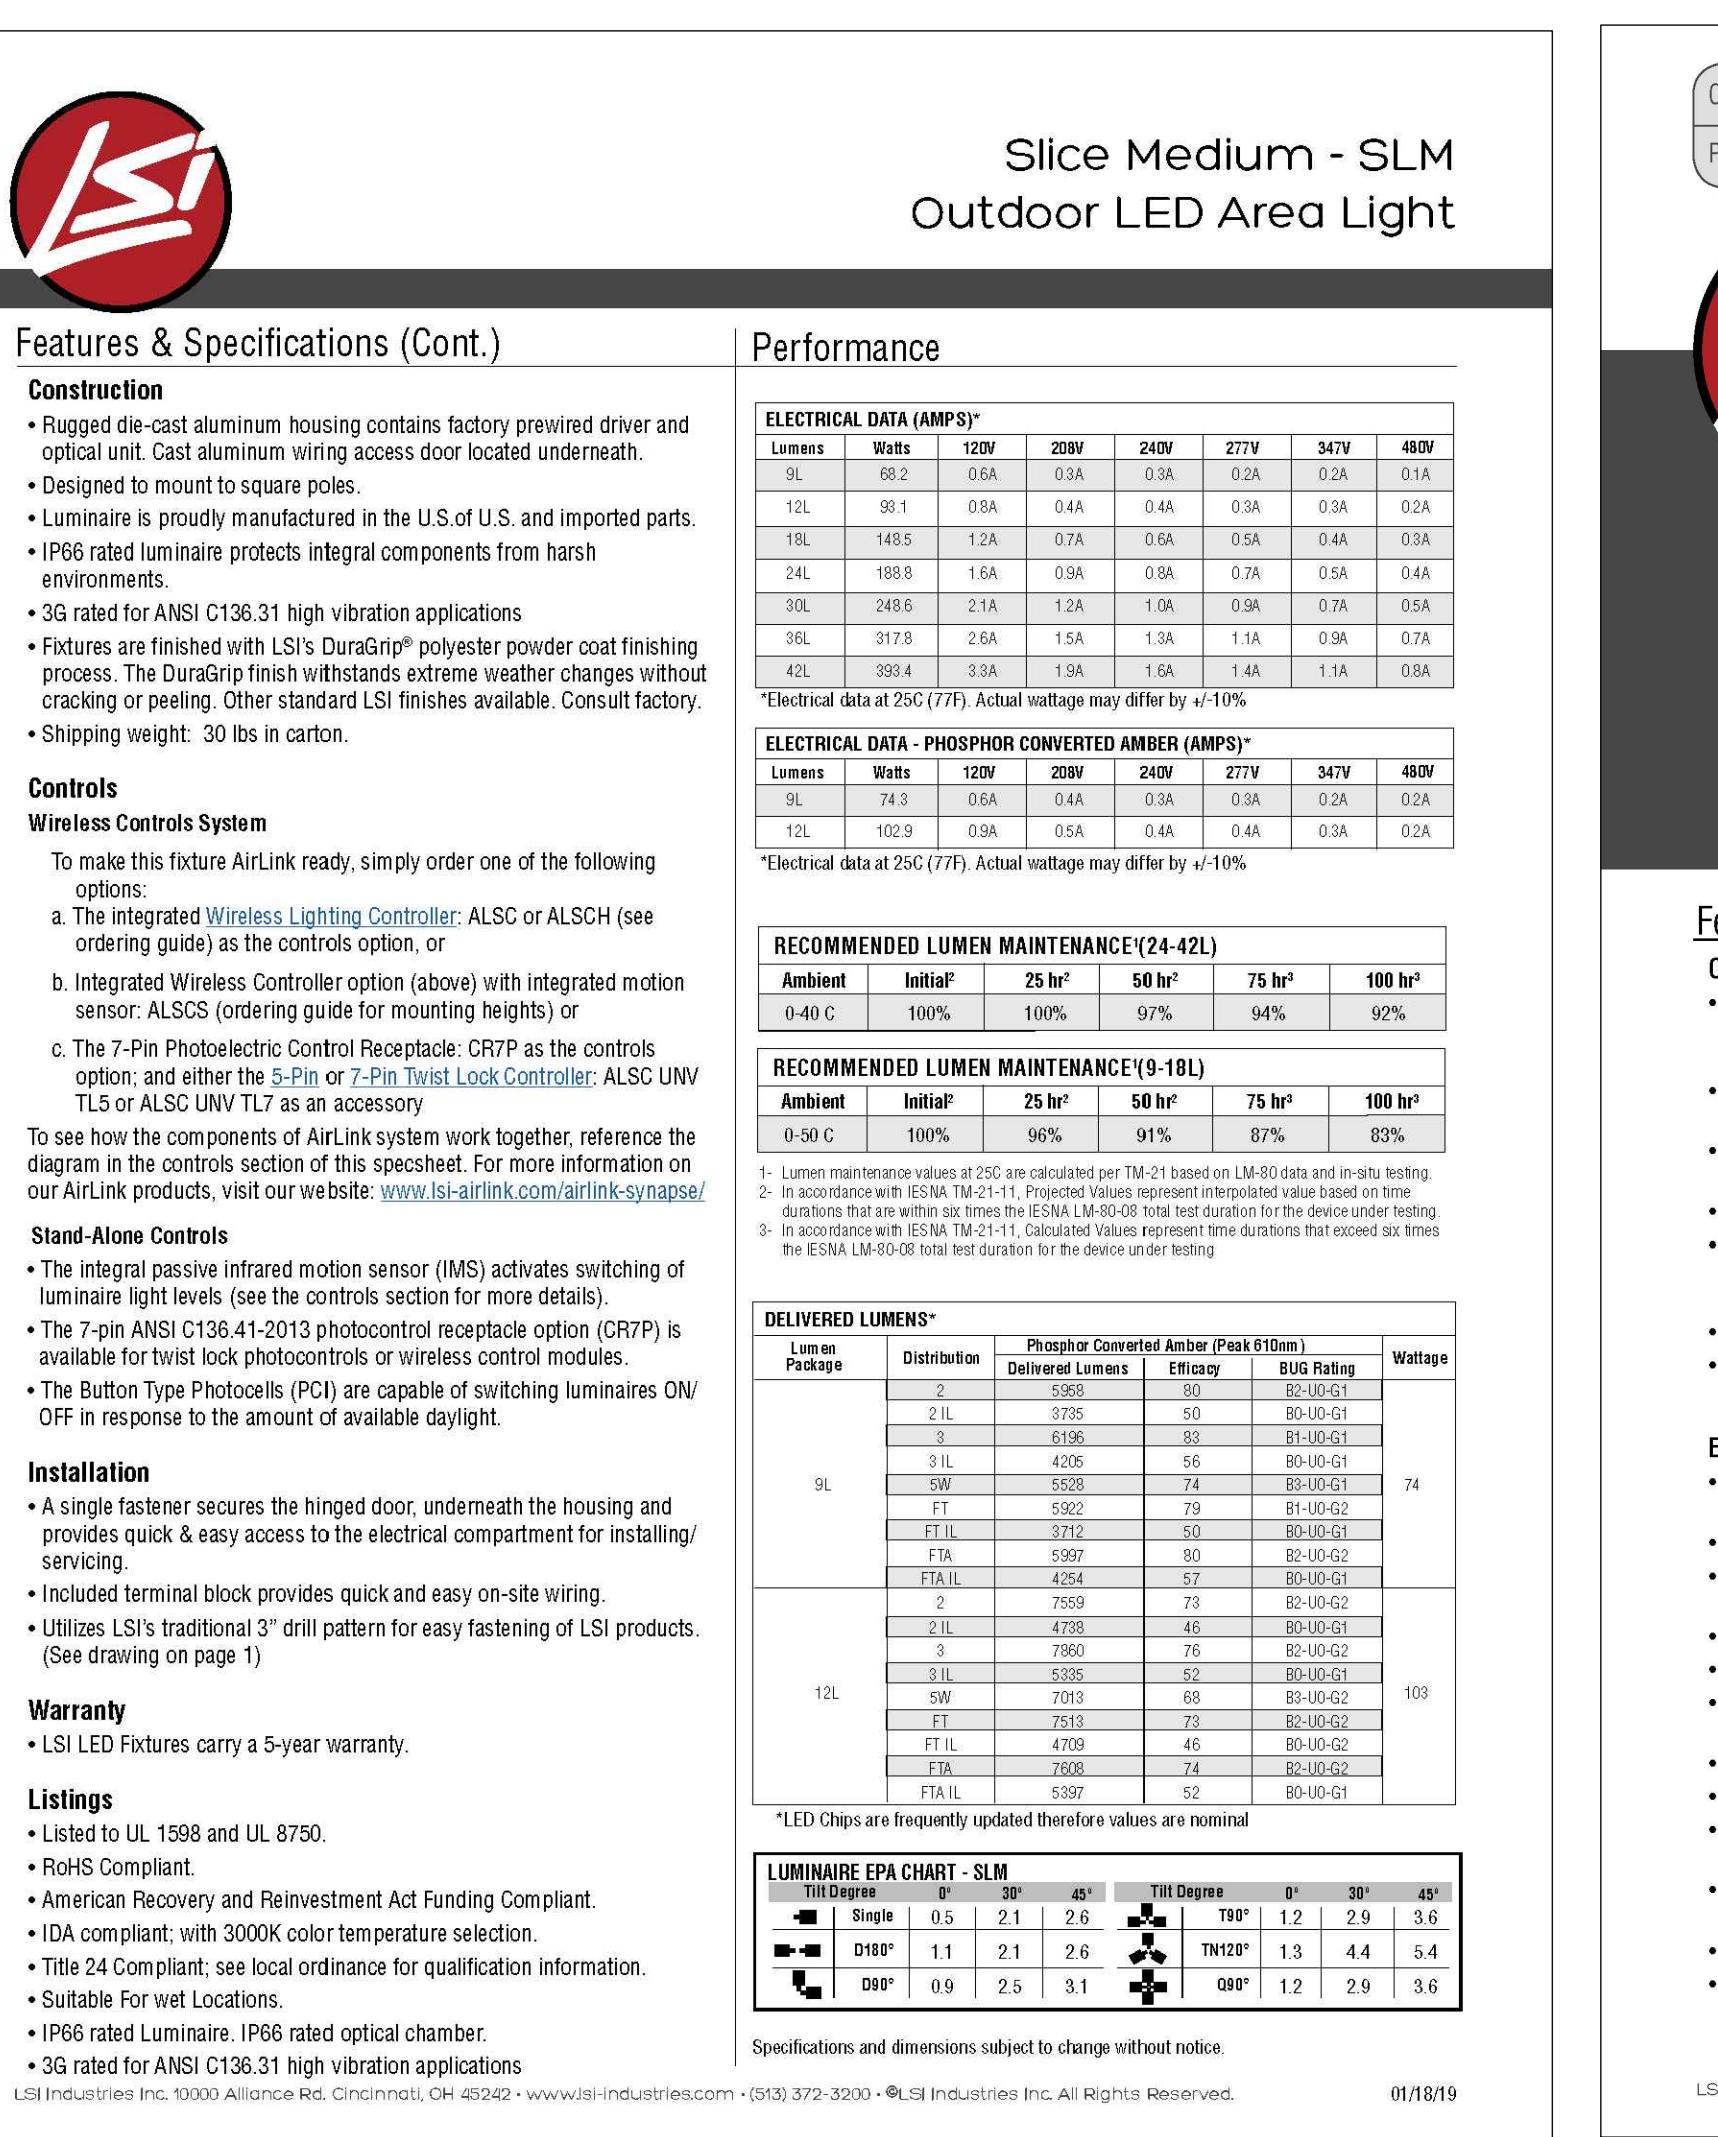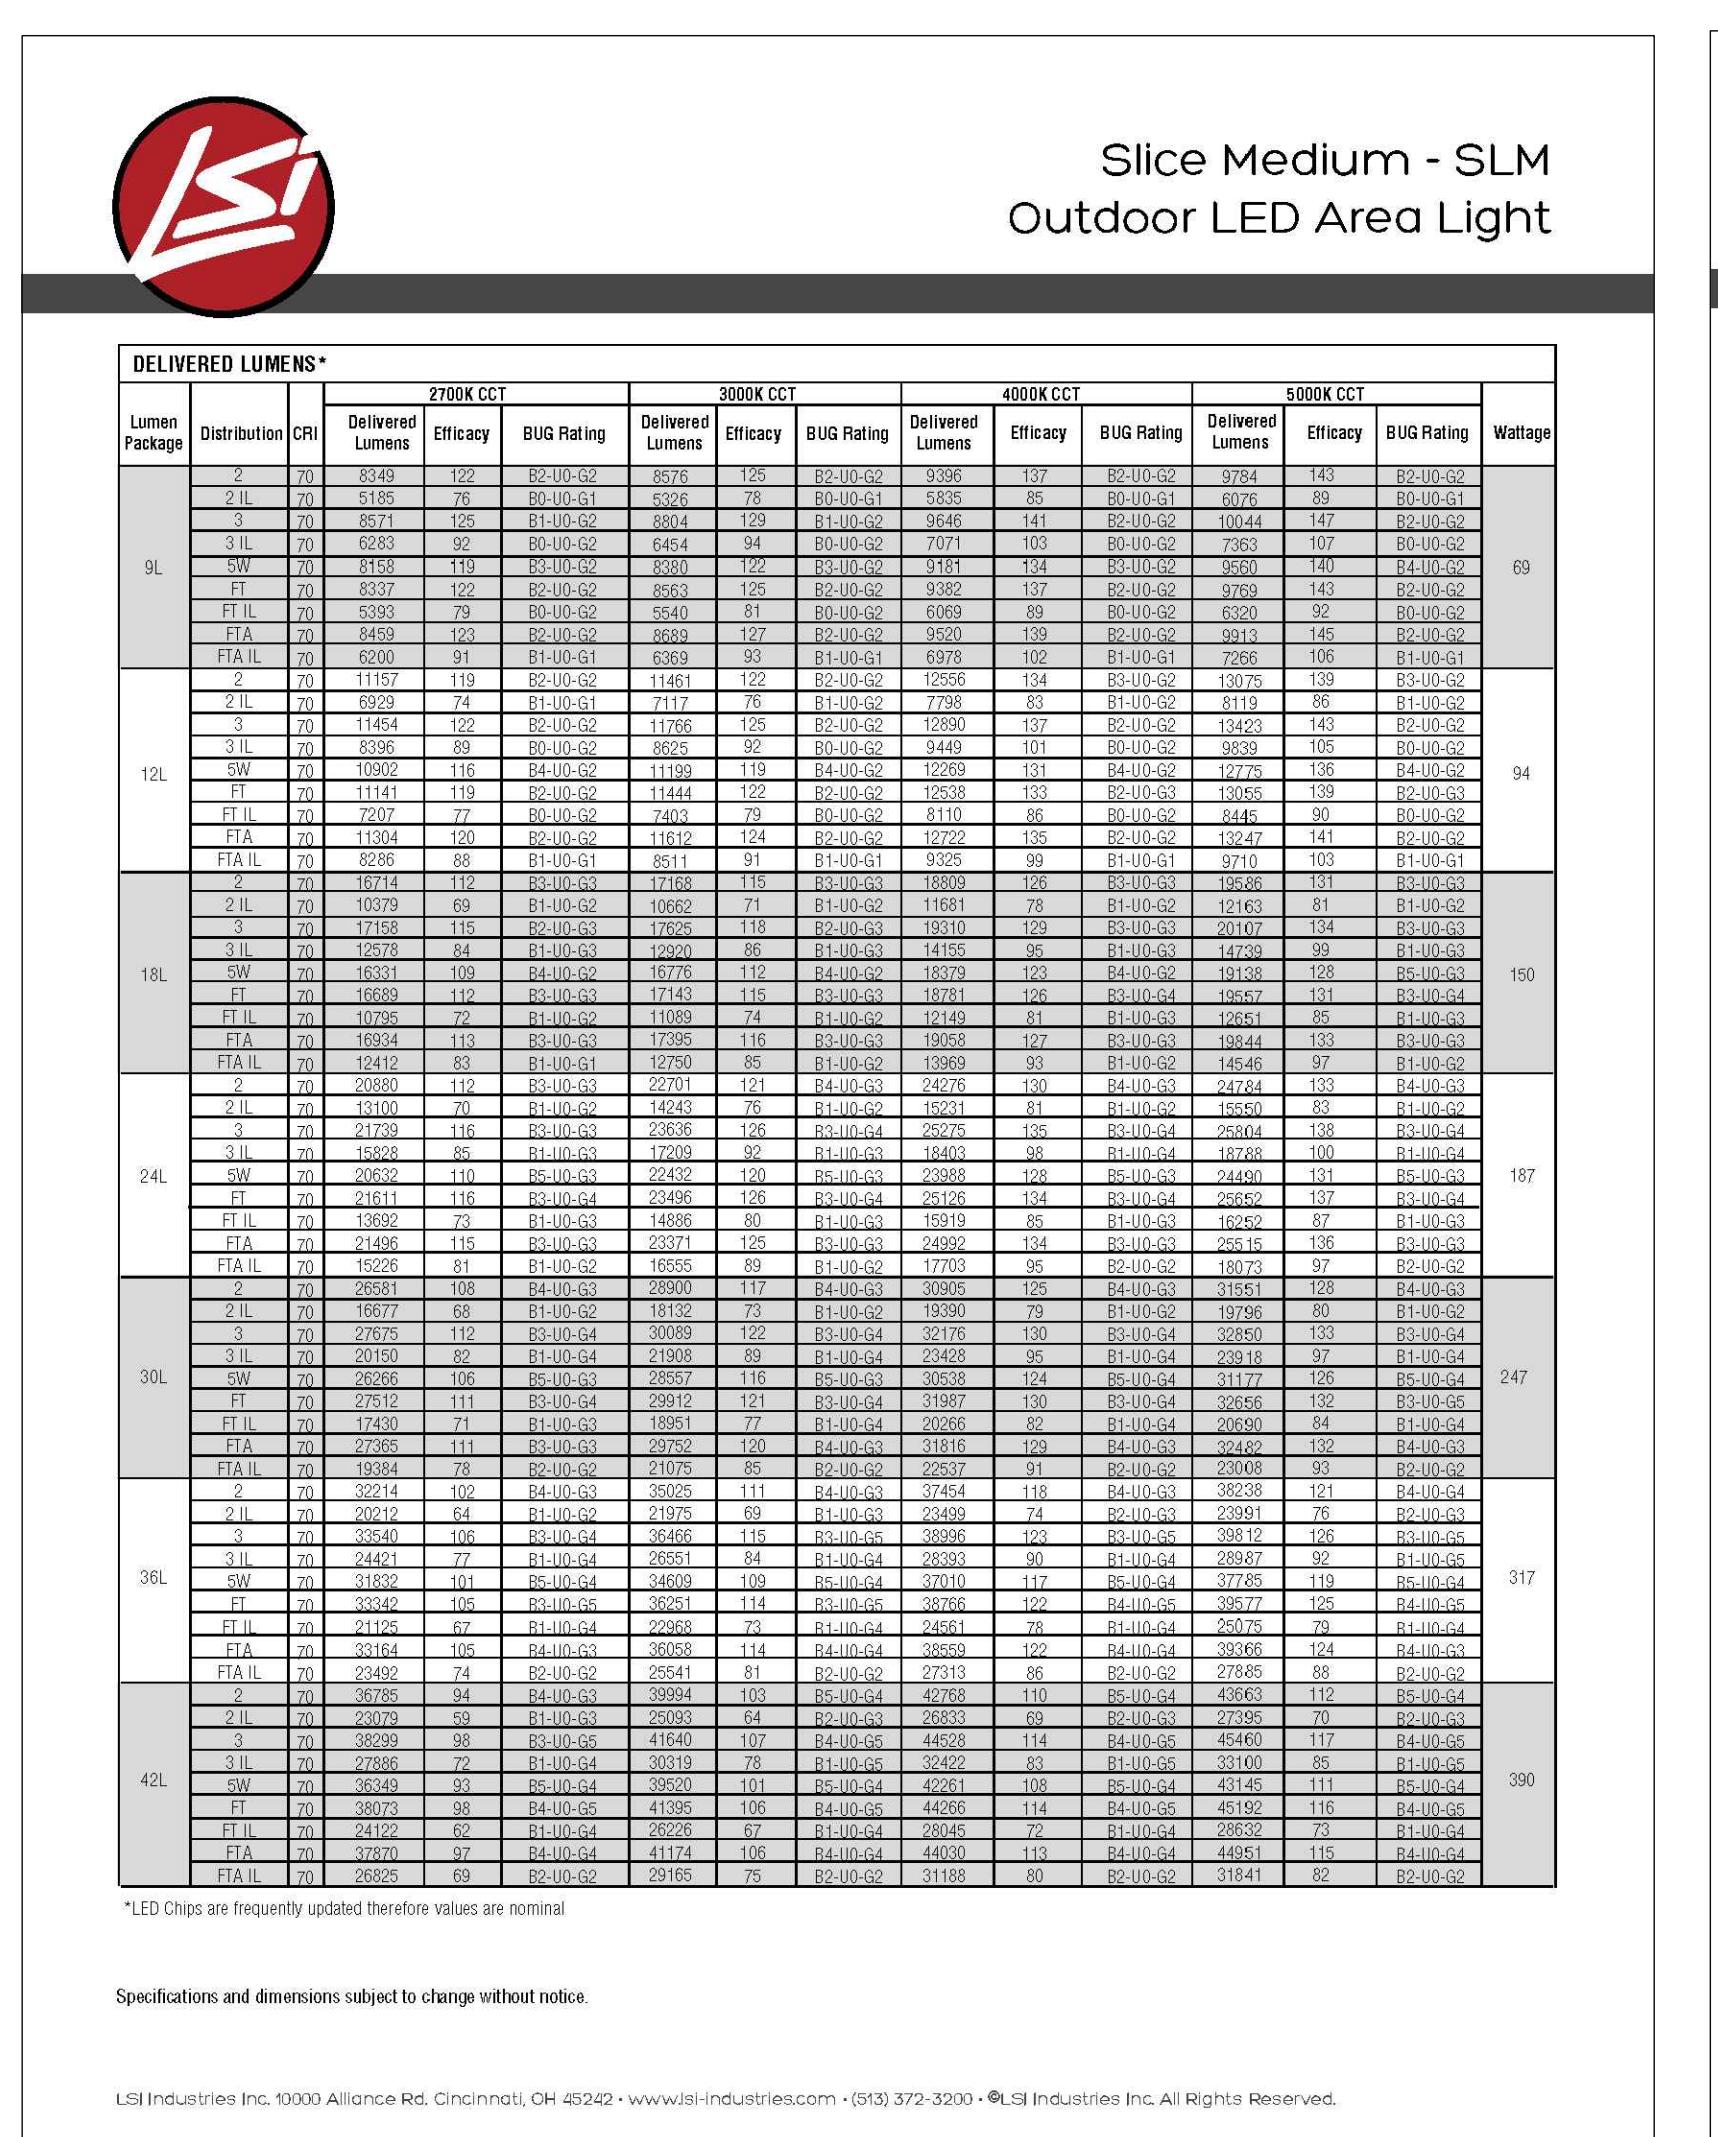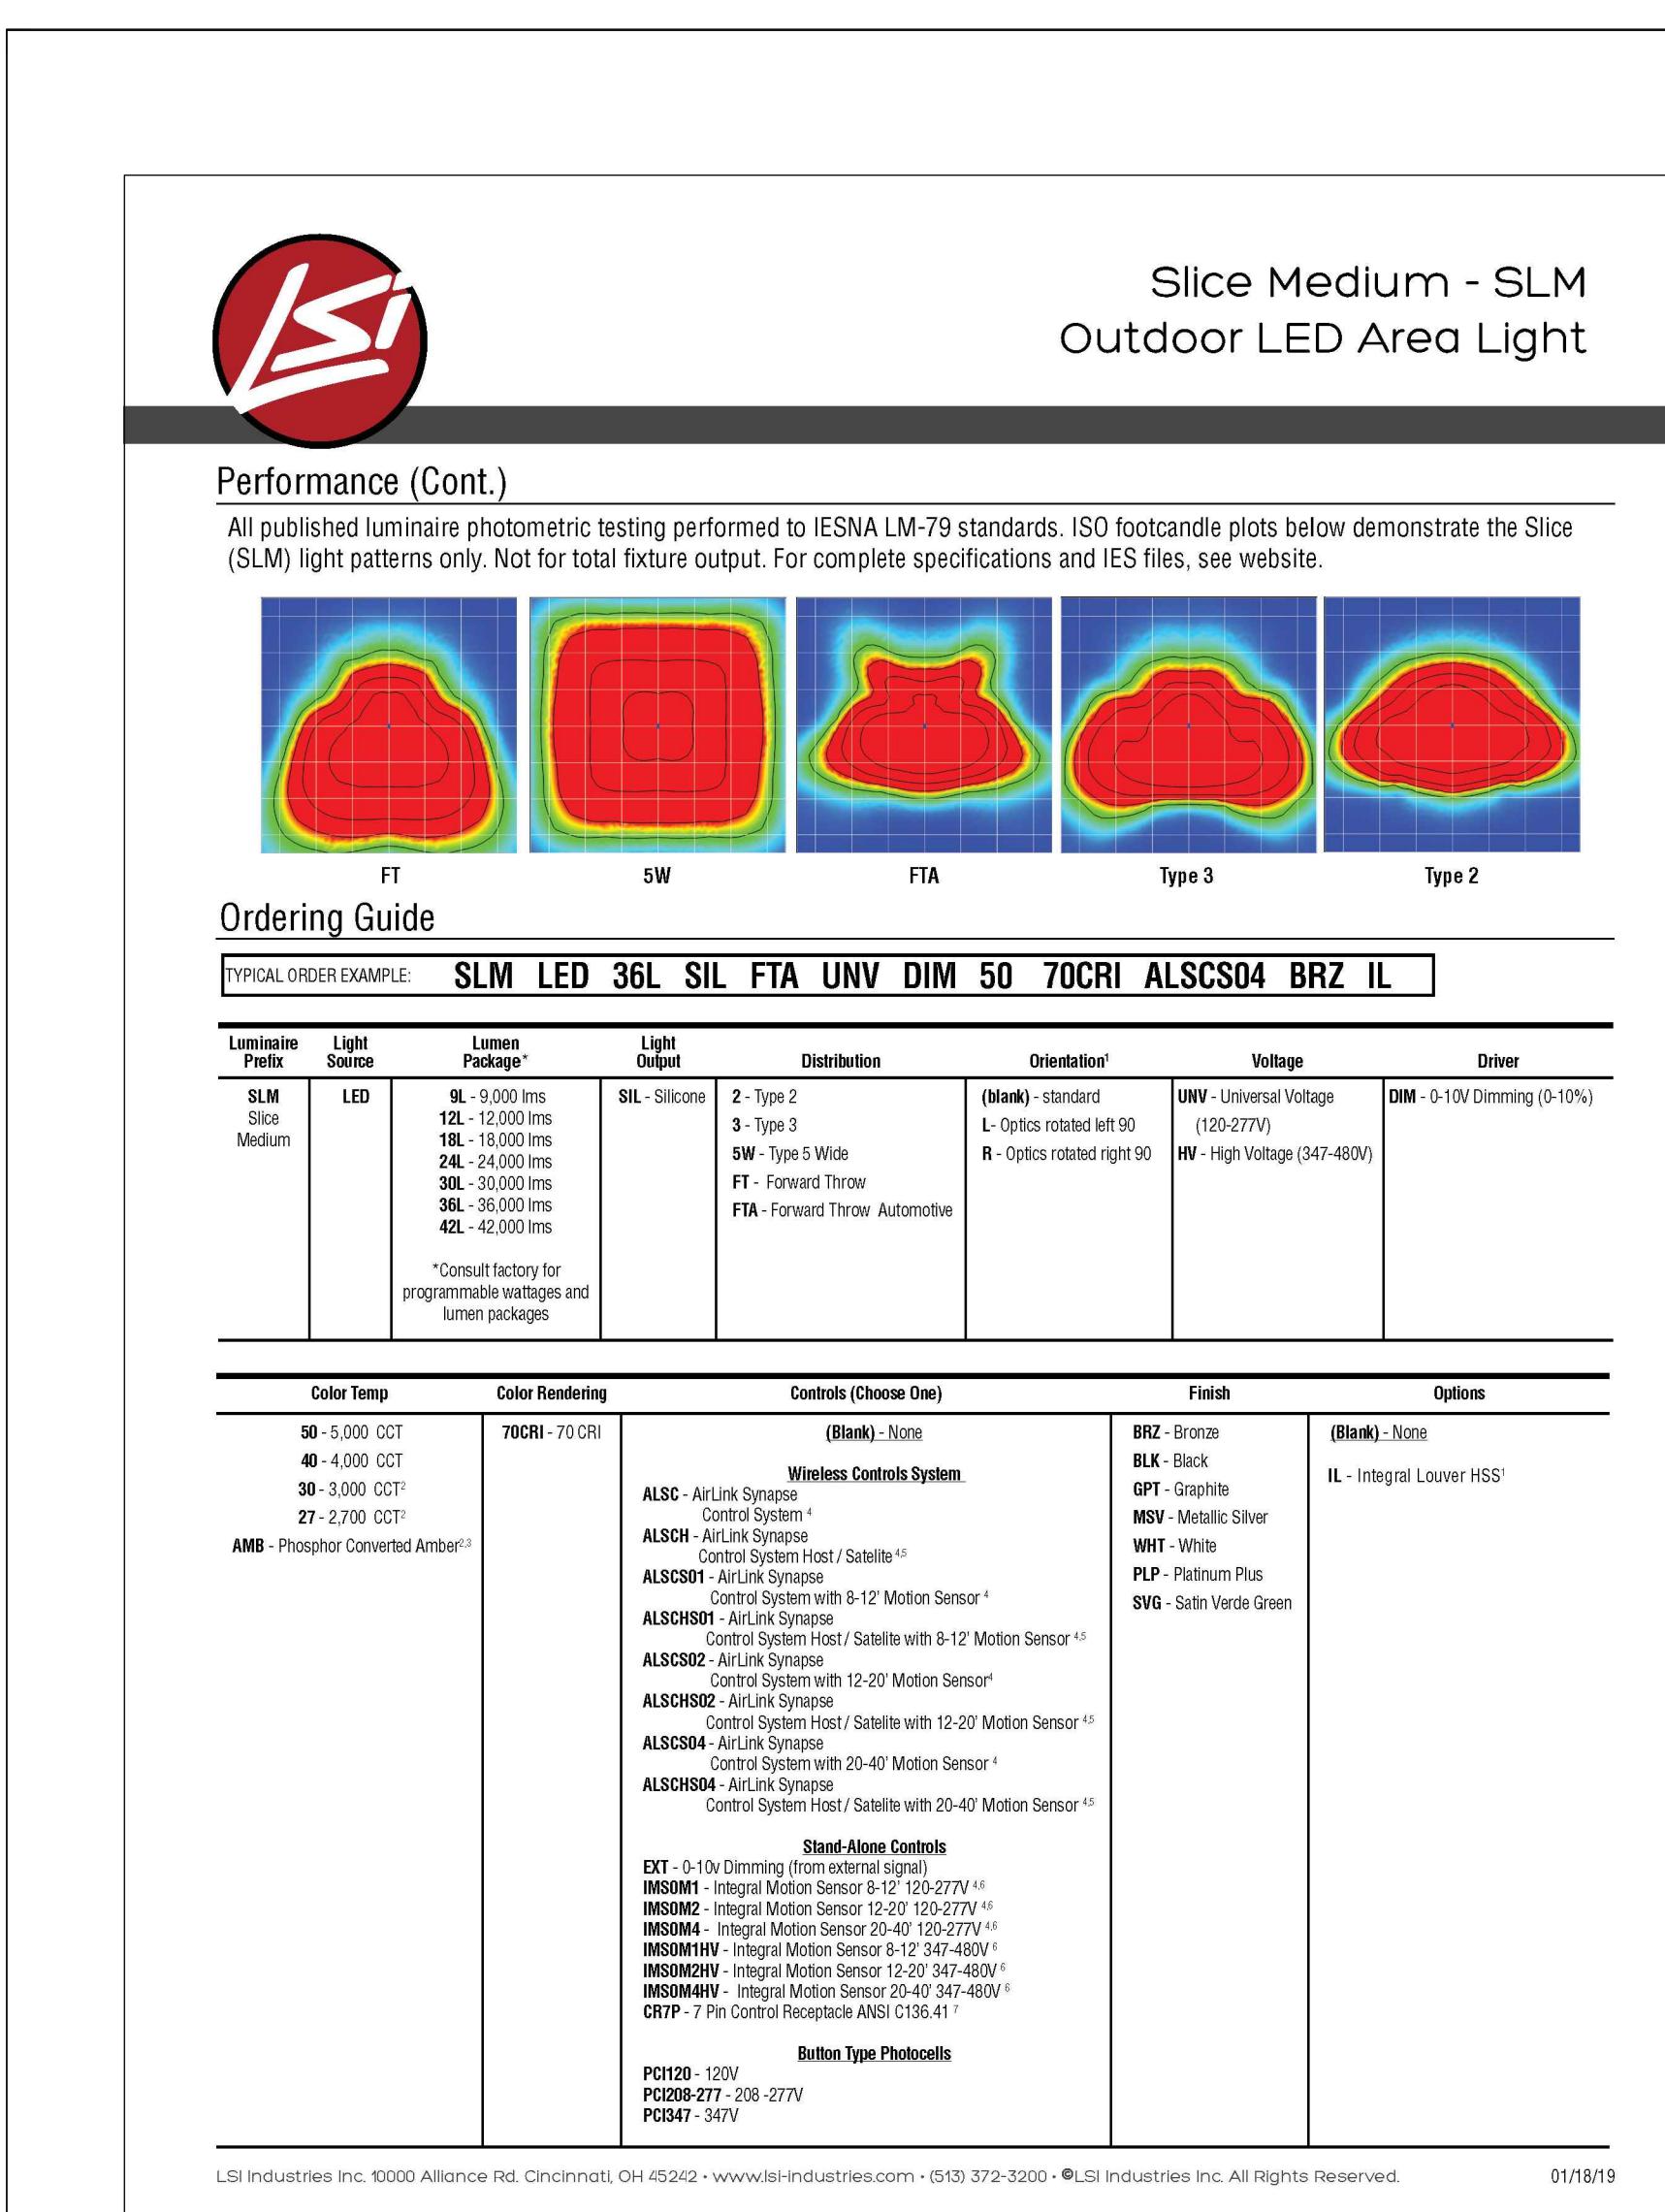

E

100

40

contains
access do

1

V

6

E:
SHEETS

E0.1