Legend

Approximate Parcel Boundary


Tree Canopy

Grass/Shrub/Scrub

Existing Development

Pre-Development Cover Conditions:

Гotal:	±10.1 acres
xisting Development:	±0.3 acres
Grass/Shrub/Scrub:	±5.0 acres
Tree Canopy:	±4.8 acres

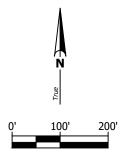

Notes:

- Magnetic declination is approximately 13° east of true north at this location.
- Aerial image was taken in summer of 2018.



Site Plan
Scale: 1" = 200'

www.acmeng.com 1700 Soscol Avenue Ste. 9, Napa, CA 94559 707-253-ACME


 $_{\rm R}$


ANDS OF BUTLER RETENTION ANALYSIS PRE-DEVELOPMENT

PROJECT NO. 180901-0121
DRAWING NO. 03 01
SCALE 1" = 200'
DATE 1.1.17023

SHEET

OF 2

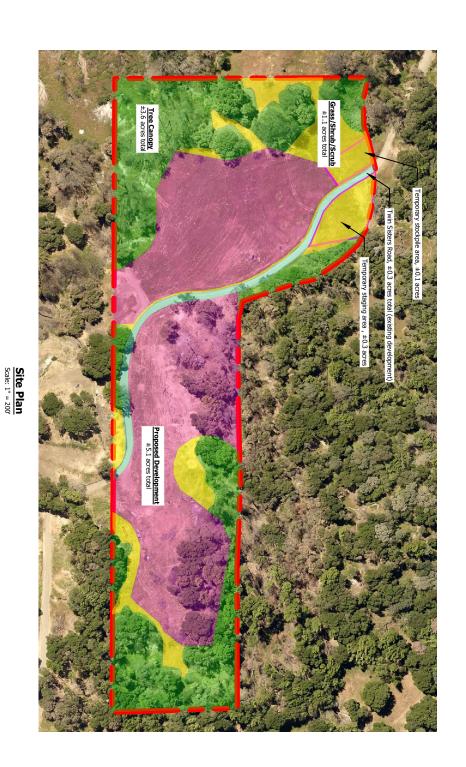

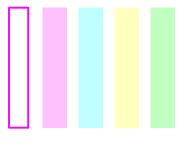

Tree Canopy

Legend

Approximate Parcel Boundary

Grass/Shrub/Scrub

Temporary Stockpile/Staging Area

Post-Development Cover Conditions:

±1.1 acres ±0.3 acres ±5.1 acres ±10.1 acres

SHEET

OF 2

PROJECT NO. 180901-0121 DRAWING NO. 03 02 SCALE 1" = 200' DATE 1/11/2022

LANDS OF BUTLER

RETENTION ANALYSIS POST-DEVELOPMENT

www.acmeng.com 1700 Soscol Avenue Ste. 9, Napa, CA 94559 707-253-ACME



Notes:

1. Magnetic declination is approximately 13° east of true north at this location.

2. Aerial image was taken in summer of 2018.

DESIGNED BY	OR
DRAWN BY	OR

CHECKED BY OR

Butler Hillside Vineyard New Vineyard Development Tree Canopy Retention Analysis Predevelopment Conditions (2018 Aerial) Tree Canopy 4.8 acres Grass/Shrub/Scrub 5.0 acres Existing Development 0.3 acres Total 10.1 acres **Areas Disturbed during Development** Tree Canopy to be removed 1.2 acres Grass/Shrub/Scrub to be removed 3.9 acres Proposed Development 5.1 acres **Post-Development Conditions (2018 Aerial)** Tree Canopy 3.6 acres Grass/Shrub/Scrub 1.1 acres Existing Development 0.3 acres Proposed Development 5.1 acres Total 10.1 acres **Vegetation Retention Percentage Tree Canopy Retention 75%**

The 2018 conditions were used as a baseline due to the fact that the subject parcel was damaged by the 2017 Atlas Fire (Napa County Ordinance No. 1441)