

APPENDIX H

PRELIMINARY GRADING, DRAINAGE AND FLOOD IMPACT ANALYSIS



**Preliminary Grading, Drainage and Flood Impact Analysis
For
The Tejon Indian Trust Acquisition Casino Project**

November 12, 2019

Prepared For:



**Analytical Environmental Services
1801 7th Street, Suite 100
Sacramento, CA 95811
Phone: (916) 447-3479
Fax: (916) 447-1665**

TABLE OF CONTENTS

Site Description.....	2
Preliminary Grading.....	3
Hydrology & Flood Modeling	5
Retention Volume Requirement.....	5
Storm Drain Pipe Sizing	6
Water Quality.....	6
Recommended Mitigation Measures	6
Appendix A: Mettler Flood Impact Analysis.....	8
Appendix B: Preliminary Basin Sizing	47
Appendix C: Preliminary Storm Drain Pipe Sizing	63
Appendix D: Mettler Alternative A1 Grading Plan	85
Appendix E: Mettler Alternative A1 Drainage Plan.....	87
Appendix F: Mettler Alternative A1 Cut and Fill Exhibit	89
Appendix G: Mettler Alternative A2 Grading Plan	90
Appendix H: Mettler Alternative A2 Drainage Plan.....	92
Appendix I: Mettler Alternative A2 Cut and Fill Exhibit	94
Appendix J: Maricopa Grading Plan.....	95
Appendix K: Maricopa Drainage Plan.....	96
Appendix L: Maricopa Cut and Fill Exhibit	97
Appendix M: NRCS Mettler Site.....	99
Figure 1: FEMA FIRMette Mettler Site	103
Appendix N: NRCS Maricopa Site.....	104
Figure 2: FEMA FIRMette Maricopa Site.....	108

SITE DESCRIPTION

DPSI has analyzed two sites for the Preliminary Grading, Drainage and Flood Impact Analysis for the Tejon Indian Trust Acquisition Casino Project. The Sites are titled the “Mettler Site” Alternatives A1 and A2 as well as the Maricopa Site.

Mettler Site

The Mettler site is located between Interstate 5, Hwy 99, HWY 166 and Valpredo Avenue in the Central Valley of California. According to the NRCS Web Soil Survey (see Appendix M), the site soils are 95.9% Class B Cerini Loam. The site sits at the foothills below the Los Padres National Forest and slopes northerly at an average natural slope of 1.4%. The site is located in a FEMA Flood Zone A, which is a Special Flood Hazard Area subject to the 100-year flood. A FEMA Firmette is located in the appendix as Figure 1. The site is affected by the Tecuya Creek, a 50 square mile watershed, as well as an unnamed 12.8 square mile creek west of the Tecuya Creek.

Alternative 1

This alternative includes a 52 acre Casino and corresponding parking lot, a 22 acre RV parking lot (future), and 29 acre Community Park (future). A 13 acre storm drain basin is located just northwest of the Casino.

Alternative 2

This alternative also includes a 52 acre Casino and corresponding parking lot, as well as a 13 acre storm drain basin site located just northwest of the Casino. This Alternative has no RV parking lot and a 52 acre community park (future).

Both Mettler sites could eventually include a 40 acre organic farm, 25 acre community center, a 3 acre Kern County Fire Department/Sheriff Department station, and 102 acres of residential.

Maricopa Site

The Maricopa site is located near Interstate 5, at the southeast corner of Hwy 166 (Maricopa Hwy) and Wheeler Ridge Access Road, in the Central Valley of California. According to the NRCS Web Soil Survey (see Appendix N), the site soils are 48.1% Class B Cerini Loam and 51.9% Excelsior Loam. The site sits at the foothills below the Los Padres National Forest and slopes northerly at an average natural slope of 1.4%. The site is located outside of the FEMA Flood Zones. A FEMA Firmette is located in the appendix as Figure 2.

The Maricopa Site includes a 49 acre Casino and corresponding parking lot, as well as 5 acres of RV parking, and a 2 acre storm drain basin. The future construction considerations for this site include 7 acres for a community center, health center and parking, 2.5 acre park, 16 acre residential, a 3 acre Kern County Fire Department/Sheriff Department station, and 30 acres of organic farming.

PRELIMINARY GRADING

DPSI has prepared Preliminary Grading and Drainage Plans of the Mettler Site - Alternatives 1 & 2 and the Maricopa Site. USGS Quad Map contours supplemented with Google LIDAR contours were used for the existing elevations. The base flood elevation discussed in the Hydrology and Flood Modeling section of this report were used to establish finish floor elevations. All three grading and drainage plans include the following:

- Grading impact area, finish floor elevations, and parking lot gradients;
- Estimated earthwork quantities;
- Pre-construction and Post-construction contours;
- Direction of all surface drainage flow;
- Storm drain catch basins, drain inlets, and pipe;
- Storm drain retention basin.

Additionally, a cut and fill exhibit was prepared for each of the Sites and alternatives.

See Appendix D through L for the Preliminary Grading Plans and the Preliminary Cut and Fill Exhibits.

Mettler Site – A1

Due to flood considerations, Alternative 1 needs to be raised approximately 2.5' above existing ground in order to be a minimum of 1.0' above the base flood elevation (see Appendix D). In order to maintain emergency access, the road from the fire station to the main entrance has also been raised above the flood elevation. In order to maintain ADA accessibility and general ease of access, the surrounding parking and walk ways are shown at cross slopes of less than 2% and less than 5% along potential paths of travel. Due to these constraints, the preliminary grading plan currently shows 404,235 cubic yards of import. Additionally, a storm drain system would be required to convey the onsite drainage from the site to the basin for storage and percolation.

By raising the main road, the ADA stalls should also be raised to an elevation similar to the finish floor elevations. However, a final detailed design would need to take longer ADA ramps, switchbacks and strategically placed parking into account to lower the parking lot as compared to the Casino in some limited locations. For example, keeping the ADA stalls in the parking structure and providing access directly into the building could allow the lowering of the parking area. Retaining walls around the Casino would also help to isolate the building, keeping it above the base flood elevations, while allowing the parking to stay lower.

Soil that will be generated by the excavation of foundations and any other ground structures are not taken into account in the earthwork volumes. Any import may potentially come from portions of the future development, such as the organic farm or the community park.

Mettler Site – A2

Like A1, Alternative 2 needs to be raised approximately 2.5' above existing ground in order to be a minimum of 1.0' above the base flood elevation (see Appendix G). The main access road from the fire station to the main entrance has also been raised above the base flood elevation. In order to maintain ADA accessibility and general ease of access, the surrounding parking and walk ways are shown at cross slopes of less than 2% and less than 5% along potential paths of travel. Due to these constraints, the preliminary grading plan currently shows 283,460 cubic yards of import. Additionally, a storm drain system would be required to convey the onsite drainage from the site to the basin for storage and percolation.

A final detailed design would need to take longer ADA ramps, switchbacks and strategically placed parking into account to lower the parking lot as compared to the Casino. Site A2 does not have the benefit of the parking structure, so ADA stalls would work best at the east side of the Casino taking advantage of the

raised main road. Retaining walls around the Casino would also help to isolate the building, keeping it above the base flood elevations, while allowing the parking to stay lower.

Soil that will be generated by the excavation of foundations and any other ground structures are not taken into account in the earthwork volumes. Any import may potentially come from portions of the future development, such as the organic farm or the community park. The community park in A2 is larger than in A1, possibly allowing for additional excavation of soil.

Maricopa Site

The Maricopa Site is not in a 100 year FEMA Flood zone. Due to this, the Casino is kept at an elevation much closer to the existing grade. Because of this, the preliminary grading design shows 6,375 cubic yards of import (see Appendix J). Soil that will be generated by the excavation of foundations and any other ground structure are not taken into account in the earthwork volumes, potentially bringing the site closer to balancing. With a detailed site layout, strategically placed ADA stalls and path of travel, and a detailed topographic survey, it is likely that this site can be design as a balanced earthwork site.

The storm water basin for this site is currently located at the high point of the casino development. The preliminary grading design follows the natural contours of the land, which is sloping away from the basin. A storm drain system would be required to convey the water from the low point back to the basin. The basin as shown would retain 12.85 ac ft of water above ground and an additional 1.77 ac ft would be retained below ground. The water surface elevation would be 492.5' and the bottom of the basin 471.0' for a depth of 21.5'. The issue that this creates is that the lowest drain inlet at the site is at an elevation of 467.8', which is lower than the bottom of the basin. In order for this system to work, the drainage would need to be pumped into the basin, or a backflow preventer type structure installed that would allow the parking lot to detain water but keep the water elevation below that of the Casino.

In order to fully mitigate the issue, it is recommended that the basin be moved to a lower location on the property. Potentially at the Northwest corner of the Casino parking lot, or further towards Wheeler Ridge Access Road. While this could increase the cost of a storm drain system, it would improve the overall drainage at the site.

PAD SUMMARY

WELL PAD NO.	DISTURBED AREA (ac)	CUT (CY)	FILL (CY)	IMPORT (CY)
METTLER SITE A1 (CASINO RESORT ALTERNATIVE)	3,673,705 (84.34AC)±	80,325	484,560	404,235
METTLER SITE A2 (REDUCED CASINO RESORT)	2,861,850 (65.70AC)±	79,030	362,490	283,460
CASINO RESORT ON THE MARICOPA HWY	2,353,315 (54.02AC)±	119,425	125,800	6,375

NOTE:

THE OPINION OF EARTHWORK QUANTITIES SHOWN ABOVE ARE RAW NUMBERS AND ARE FOR REFERENCE AND FEE PURPOSES ONLY. SINCE THE CIVIL ENGINEER CANNOT CONTROL THE EXACT METHOD OR MEANS USED BY THE CONTRACTOR DURING GRADING OPERATIONS, NOR CAN THE CIVIL ENGINEER GUARANTEE THE EXACT SOIL CONDITIONS OVER THE ENTIRE SITE. THE CIVIL ENGINEER ASSUMES NO RESPONSIBILITY FOR FINAL EARTHWORK. THE CONTRACTOR IS ADVISED TO PREPARE HIS OWN ESTIMATES OF EARTHWORK FOR THE PURPOSES OF BIDDING, CONTRACT AND CONSTRUCTION.

HYDROLOGY & FLOOD MODELING

Mettler Site

Early analysis of the site alternatives revealed that the Mettler Site location was located in a FEMA Flood Zone A, which is a Special Flood Hazard Area subject to the 100-year flood. Flood Zone A delineates the 100-year floodplain boundary, but contains no information in regards to base flood elevations (BFE) due to no detailed flood study being completed and approved by FEMA. A flood model was created for the site using FLO-2D for two dimensional flood flows. The construction of the Pre-construction and Post-construction models are described further in the Flood Impact Analysis in Appendix A.

Existing and proposed sites alternatives were modeled using flows of 9,300 cubic-feet per second for Tecuya Creek with the StreamStats flow from the westerly watershed of 886 cfs. No significant increase in water surface elevation overall was observed when comparing the two proposed site alternatives to existing conditions. The greatest increase in elevation was seen approximately 3000 feet north (downstream) of the Mettler Site with a rise in flood water depth of 0.41 feet for the Site Alternative A1 and 0.36 feet for the Site Alternative A2. Changes in flood water depths were observed on the south side of the casino building, which was modeled as an obstruction to calculate an approximation flood water elevation needed to determine the finished floor elevation. Raising the main road created additional ponding in the parking on the south side of the building. Flood water depths increased resulting in a flood water depth of 3.3 feet for Site Alternative A1 and A2. Neither of the alternatives for the Mettler Site layout caused an increase of 1.00 foot when compared to the existing conditions. Finish floor elevations 2.5' above the adjacent grade were used based on the computed base flood elevations.

Maricopa Site

The Maricopa Site is located in a Flood Zone X- meaning it is outside of the 100 year flood zone. No further hydrological analysis is required of this site.

RETENTION VOLUME REQUIREMENT

The storm water volume storage requirement for the site alternatives was determined using Kern County methodology described in Engineering Bulletin 11-02 (see Appendix B). The attached support documents describe the methodology and calculations to determine the volume required to be retained on site. The basins are sized to retain the five day storm event and have a minimum of 1 foot of freeboard. The final basin is required to demonstrate that the basin will completely drain the design volume within 7 days.

Mettler A1

The Mettler basin has been designed to retain the overall required volume for the full development. The basin used under 6 acres of the 13 acres designated for water retention and waste water reclamation.

- Required Volume – 31.96 ac ft
- Provided Volume – 34.17 ac ft

Mettler A2

The Mettler basin has been designed to retain the overall required volume for the full development. The basin used under 5 acres of the 13 acres designated for water retention and waste water reclamation.

- Required Volume – 31.32 ac ft
- Provided Volume – 31.50 ac ft

Maricopa

As currently shown, the Maricopa site would require a combination of above ground and below ground storage to retain the full site building. The basin would take the full 2 acres shown on the plan. The underground storage can be built in the same footprint or in the same approximate area.

- Required Volume – 14.59 ac ft
- Provided Volume – 12.82 ac ft
- Chambers Volume - 1.77 ac ft

STORM DRAIN PIPE SIZING

The storm drain pipe for the site alternatives was determined using the Rational Method and Hydraflow Express extension on AutoCAD Civil 3D, a water-control structure calculator (see Appendix C). The attached support documents describe the methodology and calculations to determine the required size of the storm drain pipe on site. The storm drain pipes are sized to convey the 10-year, 5-day storm event with freeboard. It was determined that 18 inch storm drain pipe made of reinforced concrete pipe (RCP) will adequately convey the storm water generated by the 10-year, 5-day storm to the retention basins.

WATER QUALITY

Potential impacts to water quality caused by storm water runoff after construction is completed during the operation of the facilities may include oil and grease from automobiles, cleaning solutions, fertilizers, refuse and recyclables, pesticides and herbicides, and building maintenance materials. The site is expected to drain towards the retention basin so pollutants will mostly be contained on-site. It would be recommended that the bottom of the basin be dredged every 1 to 2 years prior to the start of the rain season. The material dredged from the basin shall be disposed of properly. This will allow for proper percolation at the basin and will remove any pollutants from the site.

RECOMMENDED MITIGATION MEASURES

Mettler A1, A2

It is recommended that either Mettler Site Alternatives (A1 and A2) storm water runoff be mitigated with an above ground drainage basin sized to retain the 10-year, 5-day storm event per County of Kern standards. Both of these mitigation measures will retain the required volume of storm water runoff per County of Kern standards while also filtering out pollutants through infiltration into native soil, reducing peak flows, and increasing time of concentration.

Maricopa

It is recommended that that Maricopa Site Alternative storm water runoff be mitigated with an underground detention system sized to retain the 10-year, 5-day storm event per County of Kern standards. Both of these mitigation measures will retain the required volume of storm water runoff per County of Kern standards while also filtering out pollutants through infiltration into native soil, reducing peak flows, and increasing time of concentration. Additionally, the underground detention system will allow the basin to remain confined to the 2 acre site.

Finally, the basin is currently shown at a high point within the property. We would recommend moving the basin to the northwest side of the site to make the basin function over the full depth, reduce the amount of grading that would be required, and reduce the amount of underground detention that would be needed. This would also assist in keeping the hydraulic grade line below ground as required.

Below is a table summarizing recommended best management practices (BMPs) to minimize or eliminate potential impacts to water quality during operations of the facility. Mitigation measures such as installing hydrodynamic separators are important for minimizing runoff pollutants entering the drainage basin or detention system.

Table 1: Runoff Pollutants Source and Source Control Recommendations

Potential Source of Runoff Pollutants	Permanent Source Control BMPs	Operational Source Control BMPs
On-Site storm drain inlets	Mark all inlets with the words “No Dumping!” and install hydrodynamic separators.	Maintain and periodically replace inlet marking.
Elevator shaft sump pump	Elevator shaft pumps will be plumbed to sanitary sewer.	Inspect and maintain drains to prevent blockages and overflow.
Need for future indoor & structural pest control	Building design features to discourage entry of pests.	Integrated pest management will be provided to owners.
Landscape/outdoor pesticide use/grounds maintenance	Stormwater will be retained in above ground and underground basins and infiltrated into the ground.	Maintain landscape with minimal pesticides and herbicides.
Refuse Areas	Designate trash and recyclable area to be properly maintained.	Refuse will be handled per City requirements and CASQA.
Plazas, sidewalks and parking lots	N/A	All areas will be swept and kept clean.



**Appendix A:
Preliminary Flood Impact Analysis
For
The Tejon Indian Trust Acquisition Casino Project
Mettler Sites**

Prepared For:



**Analytical Environmental Services
1801 7th Street, Suite 100
Sacramento, CA 95811
Phone: (916) 447-3479
Fax: (916) 447-1665**

TABLE OF CONTENTS

Purpose.....	10
Background	10
Flood Insurance Rate Map, Firmette of Panel 06029C3150E	10
Hydrology	11
Unit Hydrograph	12
Flood Modeling.....	17
FLO-2D Model: Existing Site Maximum Flow Depths.....	19
FLO-2D Model: Mettler Site Alternative A1 Maximum Flow Depths	20
FLO-2D Model: Mettler Site Alternative A2 Maximum Flow Depths	21
Appendix A: Mettler Site West Watershed StreamStats Report.....	22
Appendix B: Mettler Site East Watershed StreamStats Report	25
Appendix C: NRCS Web Soil Survey Data.....	28
Appendix D: County Manual Figures C-1 and C-2	34
Appendix E: Unit Hydrograph Analysis.....	37
Appendix F: Meyer Study (2009) 100-year Project Hydrograph.....	45


PURPOSE

The purpose of this analysis is to find the base flood elevation for any new construction at the "Mettler" site of the Tejon Casino Project. Additionally, the post construction effects would be analyzed to verify that the water surface would not exceed 1.00' of depth as compared to the encroached model.

BACKGROUND

The Mettler site is located in the California Central Valley generally between Interstate 5, Hwy 166, Hwy 99, and Valpredo Ave. The site is located in a FEMA Flood Zone A, which is a Special Flood Hazard Area subject to the 100-year flood. Flood Zone A delineates the 100-year floodplain boundary, but contains no information in regards to base flood elevations (BFE) due to no detailed flood study being completed and approved by FEMA. The site is affected by the Tecuya Creek, a 50.5 square mile watershed commencing in the Los Padres National Forest. Contributing to the overall flow is a smaller, unnamed creek just west of Tecuya Creek. The unnamed creek was a watershed of 12.8 square miles. In total, the Mettler Site is affected by 63.3 square miles of watershed, which has been analyzed as described below.

Flood Insurance Rate Map over Mettler Site, Firmette of Panel 06029C3150E

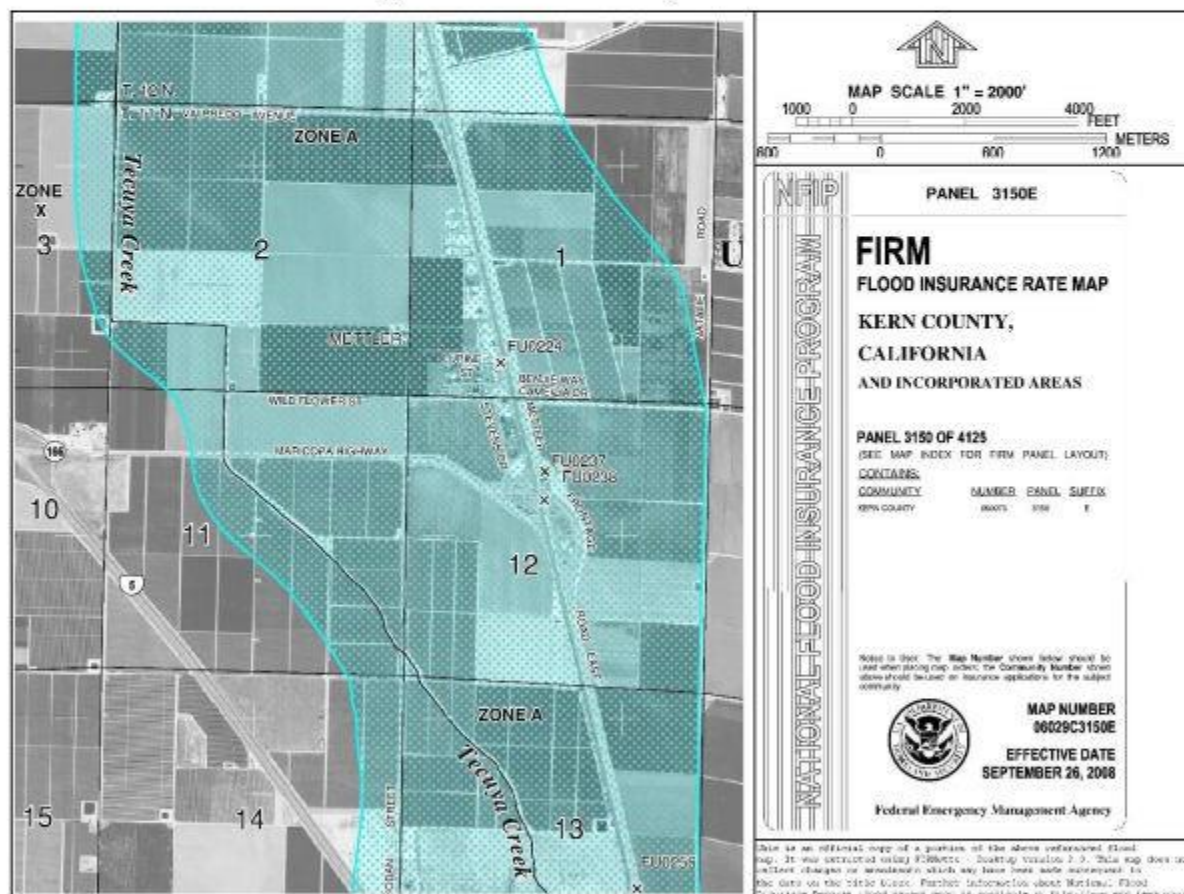

HYDROLOGY

In order to properly model the water surface elevations on the Mettler Site over existing conditions and with the two proposed alternative site layouts, a two dimensional mode was created using FLO-2D. The inputs required for this software include topographic information and a hydrograph for the 100-year storm event. For the topographic information, contours from the U.S. Geologic Survey's (USGS) Quad Map were supplemented with Google LIDAR information.

Initial analysis of the peak flows for the 100-year storm event were estimated using StreamStats, a USGS web-based Geographic Information System (GIS) with water-resource analytical tools. The StreamStats peak flow estimates for the 100-year storm event were 886 cubic-feet per second for the westerly watershed and 4050 cubic-feet per second for the Tecuya Creek watershed. For the Mettler Site West Watershed StreamStats Report, see Appendix A. For the East Watershed StreamStats Report, see Appendix B.

Additionally, a flood study prepared by Meyer Civil Engineering, Inc. was revised and approved by the County of Kern in 2009 analyzing the Tecuya Creek watershed that is draining to the Mettler Site location. The purpose of the flood study prepared by Meyer was to develop a hydrograph and model a crossing on Tecuya Creek. The Kern County Unit Hydrograph Method as outlined in the County Hydrology Manual was used to determine rainfall intensities and a hydrograph was developed for the 100-year storm event at the project site just south of the Mettler Site location. It was determined that the 100-year storm event had a peak flow of 9,300 cubic-feet per second. Since the approval of this study using NOAA Atlas 2, the National Oceanic and Atmospheric Administration has published the updated NOAA Atlas 14 containing precipitation frequency estimates. Additionally, a Kern County provided watershed loss determination map was used to determine the SCS Soil Groups and therefore the CNs. This analysis utilizes the NRCS Web Soil Survey to determine the CNs. For the NRCS Web Soil Survey Data, see Appendix C. Both the Meyer study and this study use the County Manual Figures C-1 and C-2 to determine the CNs. For the County Manual Figures C-1 and C-2, see Appendix D.

Table 1: NOAA Atlas 2 versus Atlas 14 Point Precipitation

Duration of 100-year Storm Event	NOAA Atlas 2	NOAA Atlas 14
5-minute point rainfall	0.383"	0.380"
30-minute point rainfall	0.857"	0.878"
60-minute point rainfall	1.170"	1.250"
3-hour point rainfall	1.818"	2.120"
6-hour point rainfall	2.400"	3.030"
24-hour point rainfall	4.700"	5.490"

Table 2.1: Soil Group – Web Soil Survey

Soil Group	Land Use and Condition	Acres- Current	CN
A	Chaparral, Broadleaf (Poor)	4,190	53
B	Chaparral, Broadleaf (Fair)	17,015	63
B	Barren	6,075	86
C	Chaparral, Broadleaf (Poor)	3,590	80
D	Chaparral, Broadleaf (Fair)	1,560	81

Table 2.2: Soil Group – County Watershed Loss Determination Map

Soil Group	Land Use and Condition	Acres- Current	CN
A	Natural	51	49
B	Natural	2,742	69
D	Natural	29,207	84

Due to the differences in the following inputs:

1. Hydrograph from the StreamStats information versus the 2009 Meyer Study,
2. Point Precipitation Depth from NOAA Atlas 14 versus Atlas 2,
3. Soils Group from the NRCS Web Soil Survey versus the County Determination Map;

A new unit hydrograph was calculated using the updated inputs and CivilDesign Hydrology-Hydraulics Program Package.

UNIT HYDROGRAPH

The Kern County Hydrology Manual- Unit Hydrograph Method was used to create an updated hydrograph to verify the flow through the Mettler Site. The initial steps of the Unit Hydrograph Method is to take the information provided by NOAA Atlas 2 and interpolating to the 100-year, 5-min., 30-min., 1-hour, 3-hour, 6-hour, and 24-hour events. These events can now be found online using NOAA Atlas 14. In addition to the ease of use, Atlas 14 includes updated rainfall data. All inputs can be found on the Watershed Information Form (Table 3.0).

Based on the inputs listed in the flowing tables, a flow of 6,270 cfs was found for the 100-year event. The output of the Unit Hydrograph Analysis can be found in the Appendix E. The flow is in line with the 9,300 cfs in the 2009 study taking into account the larger acreage with a CN value of 63 versus the CN value of 84.

Table 3: Watershed Information Form

Watershed Information Form	
Project: Mettler Site	Date: 2/6/19
Engineer: L. Alberto Lopez, RCE 67602	
1. Enter the design storm return frequency (years)	100.00
2. Enter catchment lag (hours)	1.757
3. Enter the catchment area (acres)	32,430
4. Enter baseflow (cfs/square mile)	0.00
5. Enter S-Graph proportions (decimal)	
	Valley: Developed
	Foothill
	Mountain 1.00
	Valley: Undeveloped
	Desert
6. Enter maximum loss rate, F_m (inch/hour)	0.56
7. Enter low loss fraction, \bar{Y} (decimal)	0.61
8. Enter watershed area-averaged 5-minute point rainfall (inches)*	0.380
Enter watershed area-averaged 30-minute point rainfall (inches)*	0.878
Enter watershed area-averaged 1-hour point rainfall (inches)*	1.250
Enter watershed area-averaged 3-hour point rainfall (inches)*	2.120
Enter watershed area-averaged 6-hour point rainfall (inches)*	3.030
Enter watershed area-averaged 24-hour point rainfall (inches)*	5.490
9. Enter 24-hour storm unit interval (minutes)	5.00
*Note: enter values unadjusted by depth-area factors	

Figure 1: Tecuya Creek Watershed Exhibit

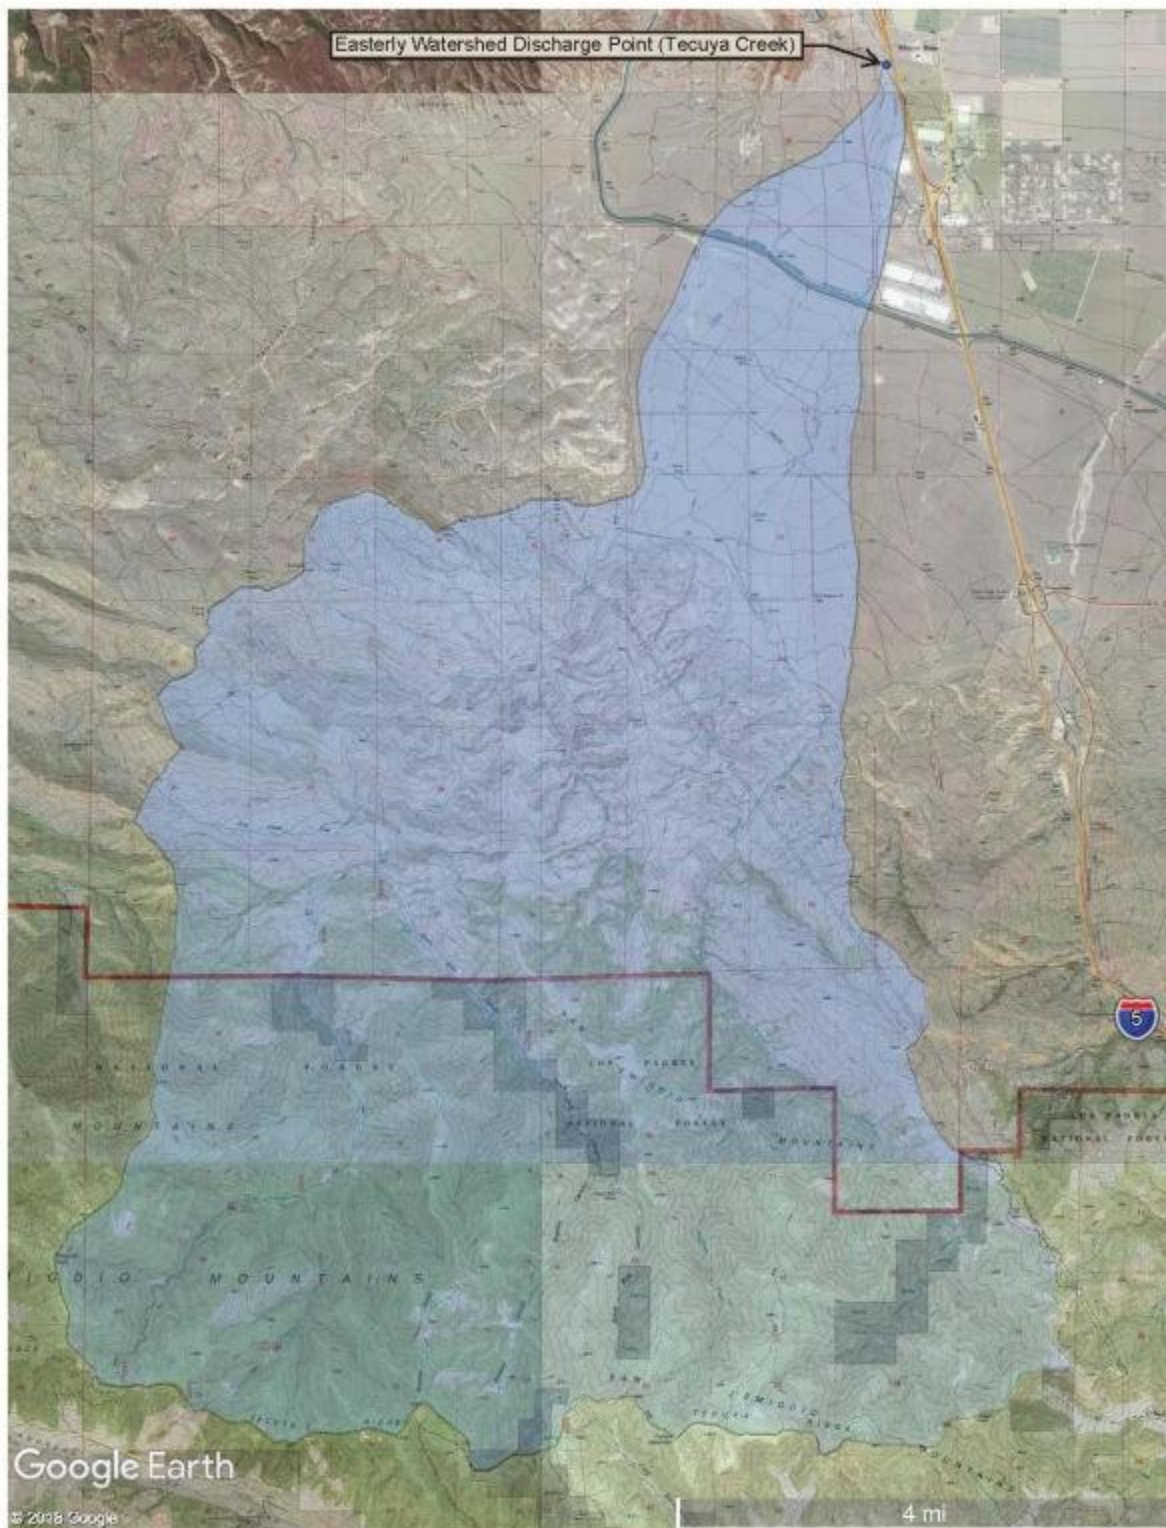


Table 4: Soil Group – County Watershed Loss Determination Map

Watershed Loss 100-year event													
Sub Area Number	Acres	Area Fraction	Land Use and Condition	Soil Group	Pervious CN	S	Ia	Y	Af*Y	Fp	ap	Fm	Weighted FM
1	4,190	0.13	Chaparral, Broadleaf (Poor)	A	53	8.87	0.18	0.216	0.03	0.78	1	0.78	0.10
2	17,015	0.52	Chaparral, Broadleaf (Fair)	B	63	5.87	0.12	0.304	0.16	0.66	1	0.66	0.35
3	6,075	0.19	Barren	B	86	1.63	0.03	0.626	0.12	0.27	1	0.27	0.05
4	3,590	0.11	Chaparral, Broadleaf (Poor)	C	80	2.50	0.05	0.518	0.06	0.38	1	0.38	0.04
5	1,560	0.05	Chaparral, Broadleaf (Fair)	D	81	2.35	0.05	0.535	0.03	0.36	1	0.36	0.02
									Y=	0.39	Area Average loss rate =		0.557
									Yb=	0.61			
P24	2.84												

Table 5: Lag

LAG EQUATION: $\text{Lag (hours)} = 24n \left[\frac{(L \cdot Lca)}{s^{0.5}} / s^{0.5} \right]^m$		
n:	0.0433	Lag = 1.757
L:	15.96 miles	
Lca:	4.63 miles	
elev 1:	6,480 ft	
elev 2:	980 ft	
H:	5,500 ft	
s:	344.61 ft/miles	
m:	0.38	

FLOOD MODELING

Existing and proposed sites alternatives were modeled using FLO-2D with the Meyer study flows of 9,300 cubic-feet per second for Tecuya Creek with the StreamStats flow from the westerly watershed of 886 cfs. Based on the comparison of the StreamStats peak flows, the updated Unit Hydrograph Method, and the Meyer flood study using NOAA Atlas 2 intensities, it is conservative to use the previously approved Meyer flood study peak flow for Tecuya Creek with the StreamStats peak flow for the westerly flow.

Synthetic hydrographs were developed to represent the increase in flow up to the peak flow, which was then held for 12.5 hours. These hydrographs were inserted into the FLO-2D model south of the Mettler Site at the points where the easterly watershed drains to the reach of Tecuya Creek and the westerly watershed drains to the reach of the unnamed creek. Reviewing the FEMA Flood Insurance Rate Map just south of the Mettler Site (see below), the discharge points of the westerly and easterly watersheds are visible concentration points and as the water flows north from the points the floodplain visibly spreads out as the topography flattens. These points were chosen to be the locations of where the peak flows were calculated through analysis of the watersheds and where the synthetic hydrographs representing the peak flow were inserted in the FLO-2D model. These points have been denoted on the watershed exhibits and the FLO-2D model outputs also.

Flood Insurance Rate Map South of Mettler Site, Firmette of Panel 06029C3150E




The peak flows of these two watersheds are inserted into the FLO-2D model south of the site to allow for the FLO-2D program to model the flow, depth, and spread of the flood water over the topography of the Mettler Site as well as the surrounding area. This methodology allows for a more realistic prediction of

flood water depths and velocities over the project site since there is no information available that would allow us to accurately estimate flows over the project site alone. Additionally, the FLO-2D model outputs mimicked the FEMA Flood Zone A boundary supporting the decision to place the peak flow hydrographs at the chosen watershed discharge points.


No significant increase in water surface elevation overall was observed when comparing the three proposed site alternatives to existing conditions. The greatest increase in elevation was seen approximately 3,000 feet north (downstream) of the Mettler Site with a rise in flood water depth of 0.41 feet for the Site Alternative A1 and 0.36 feet for the Site Alternative A2. Changes in flood water depths were observed directly on the south side of the casino building, which was modeled as an obstruction to calculate an approximation flood water elevation needed to determine the finished floor elevation. Flood water depths increased 2.6 feet for the Site Alternative A1 and 2.6 feet for Site Alternative A2, resulting in a flood water depth of 3.3 feet for Site Alternative A1 and for Site Alternative A2. Neither of the alternatives for the Mettler Site layout caused an increase of 1.00 feet when compared to the existing conditions on neighboring properties.

The model reflects that access routes from the fire & sheriff's station to the resort remain above the base flood elevation for safety purposes during emergency situations. Additional safety precautions would be to route traffic away from Tecuya Creek. The Mettler sites are small as compared to the overall floodplain. Additionally, the raising of the casino and access aisles serve to slow down the flow on the south side of the structures and road. This in turn slightly increases the floodplain storage at each of the site. Site A1 shows an increase of 1.58 acre-feet, where Site A2 show an increase of 1.29 acre-feet. During final design it is recommended that the increased flows between the road and the casino be routed back into Tecuya Creek or towards the freeway to lower the flood depths and additional floodplain storage.


FLO-2D Model: Existing Site Maximum Flow Depths

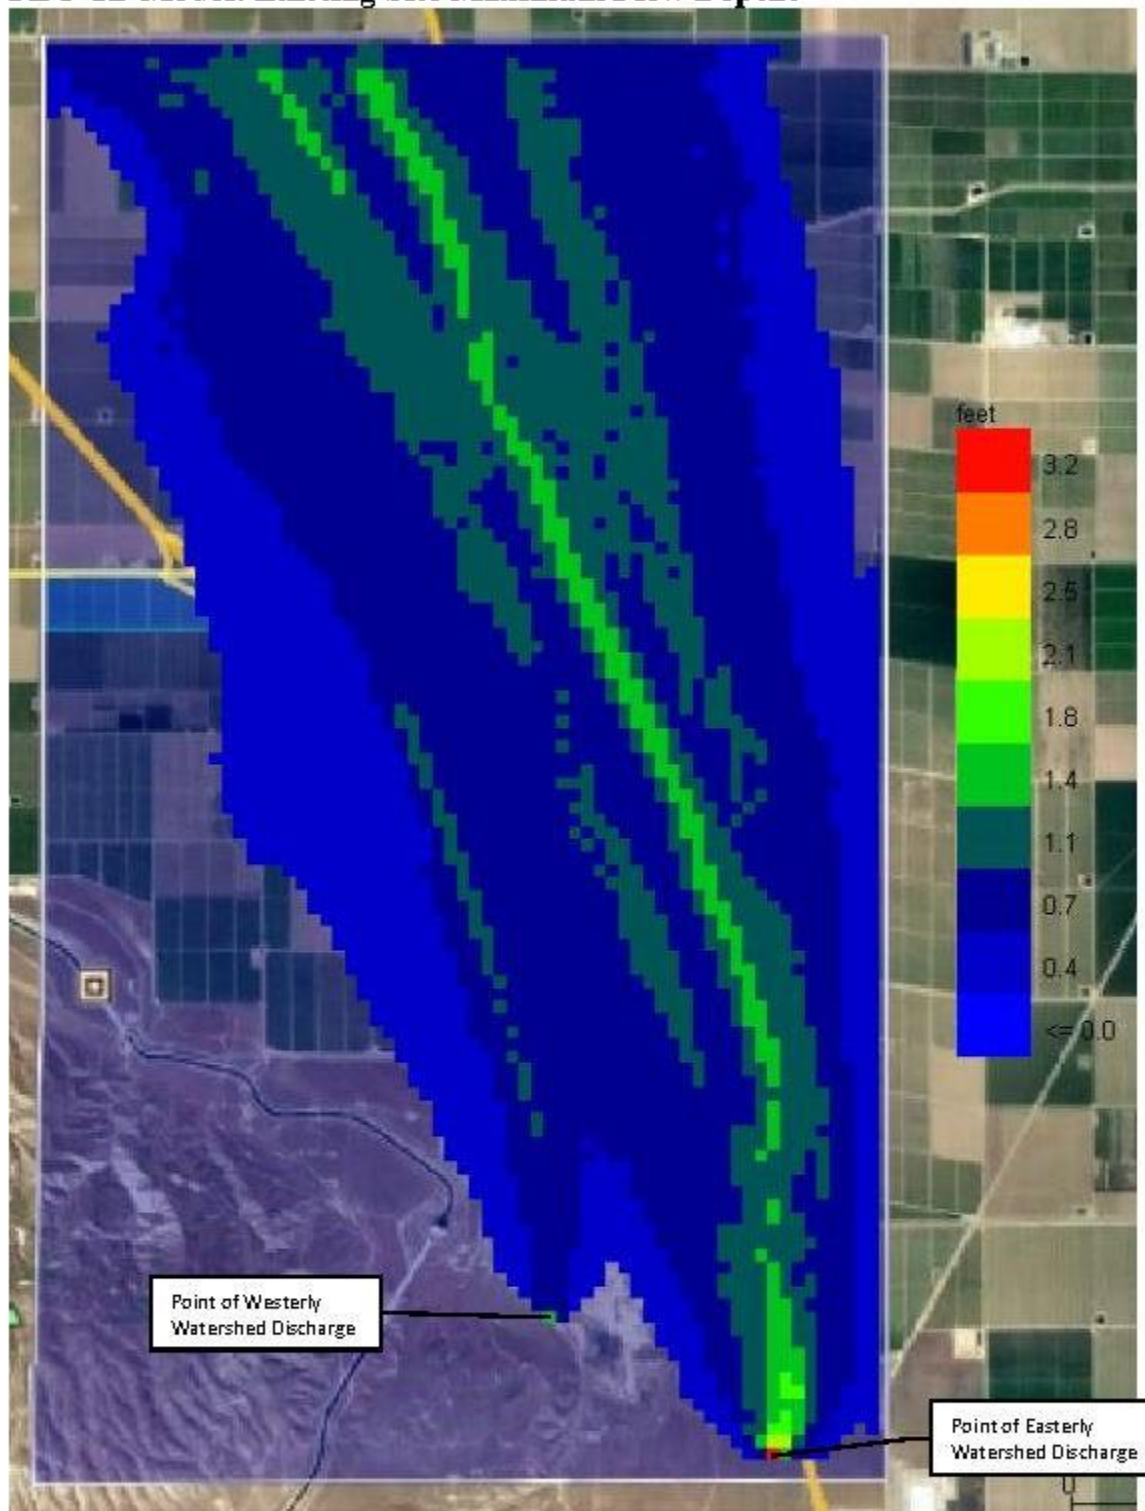

FLO-2D Model: Mettler Site Alternative A1 Maximum Flow Depths

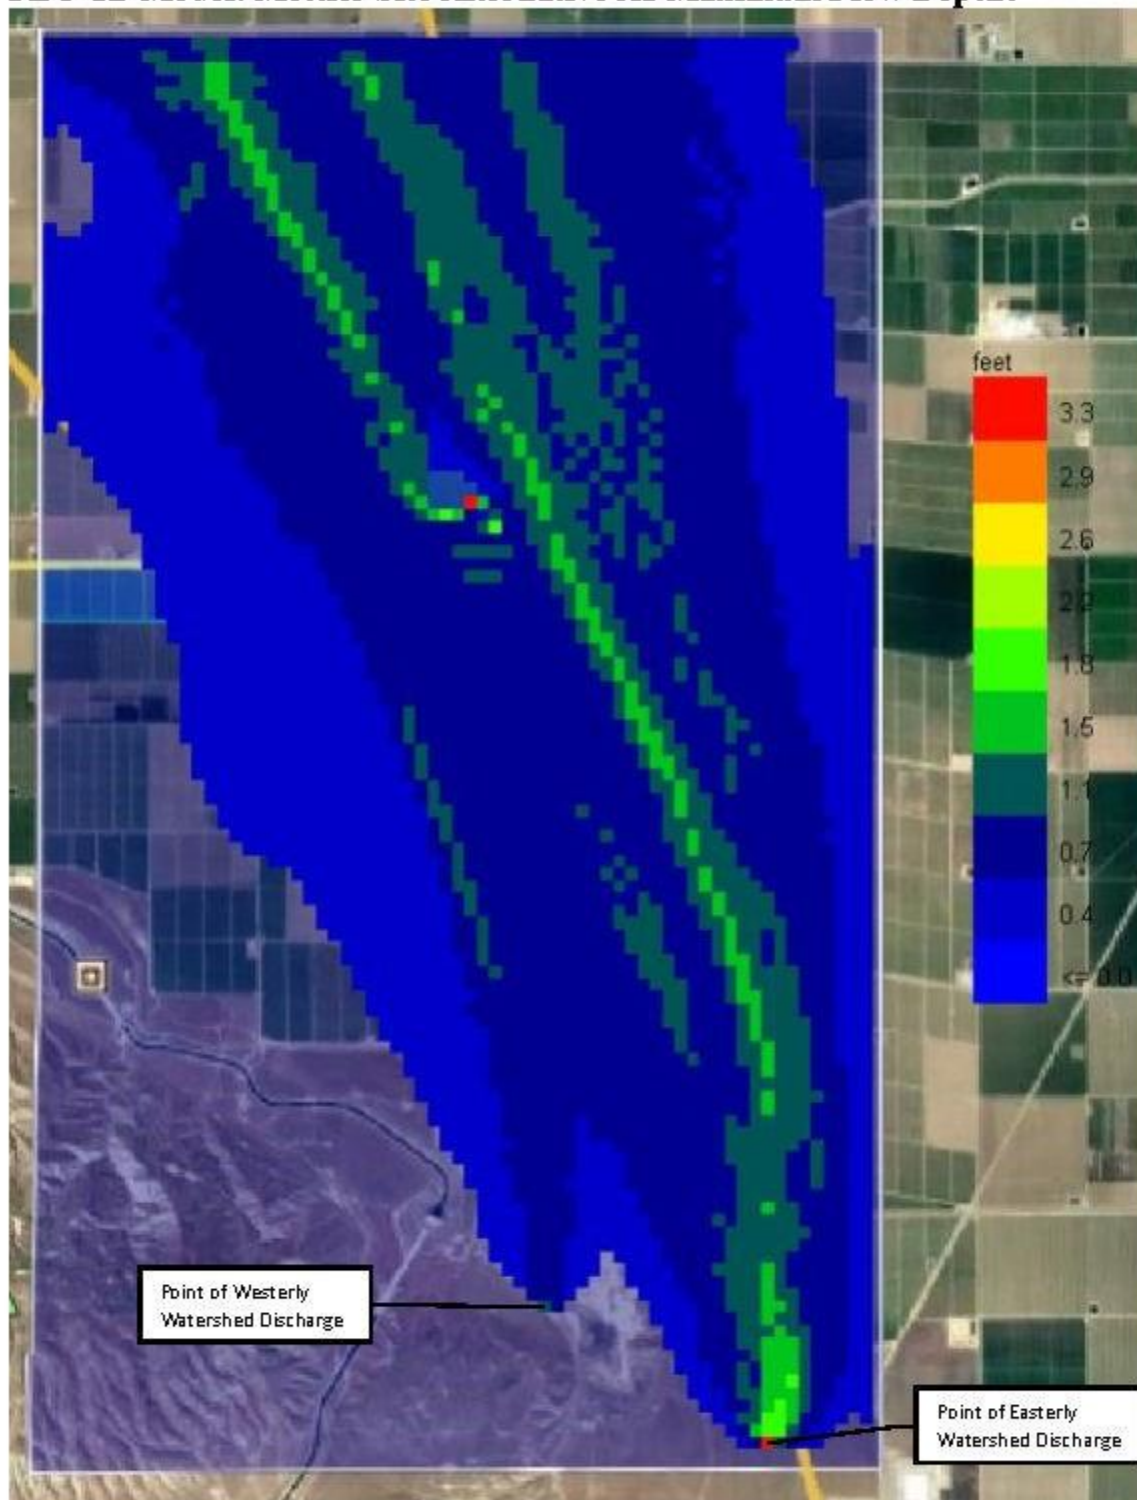

FLO-2D Model: Mettler Site Alternative A2 Maximum Flow Depths

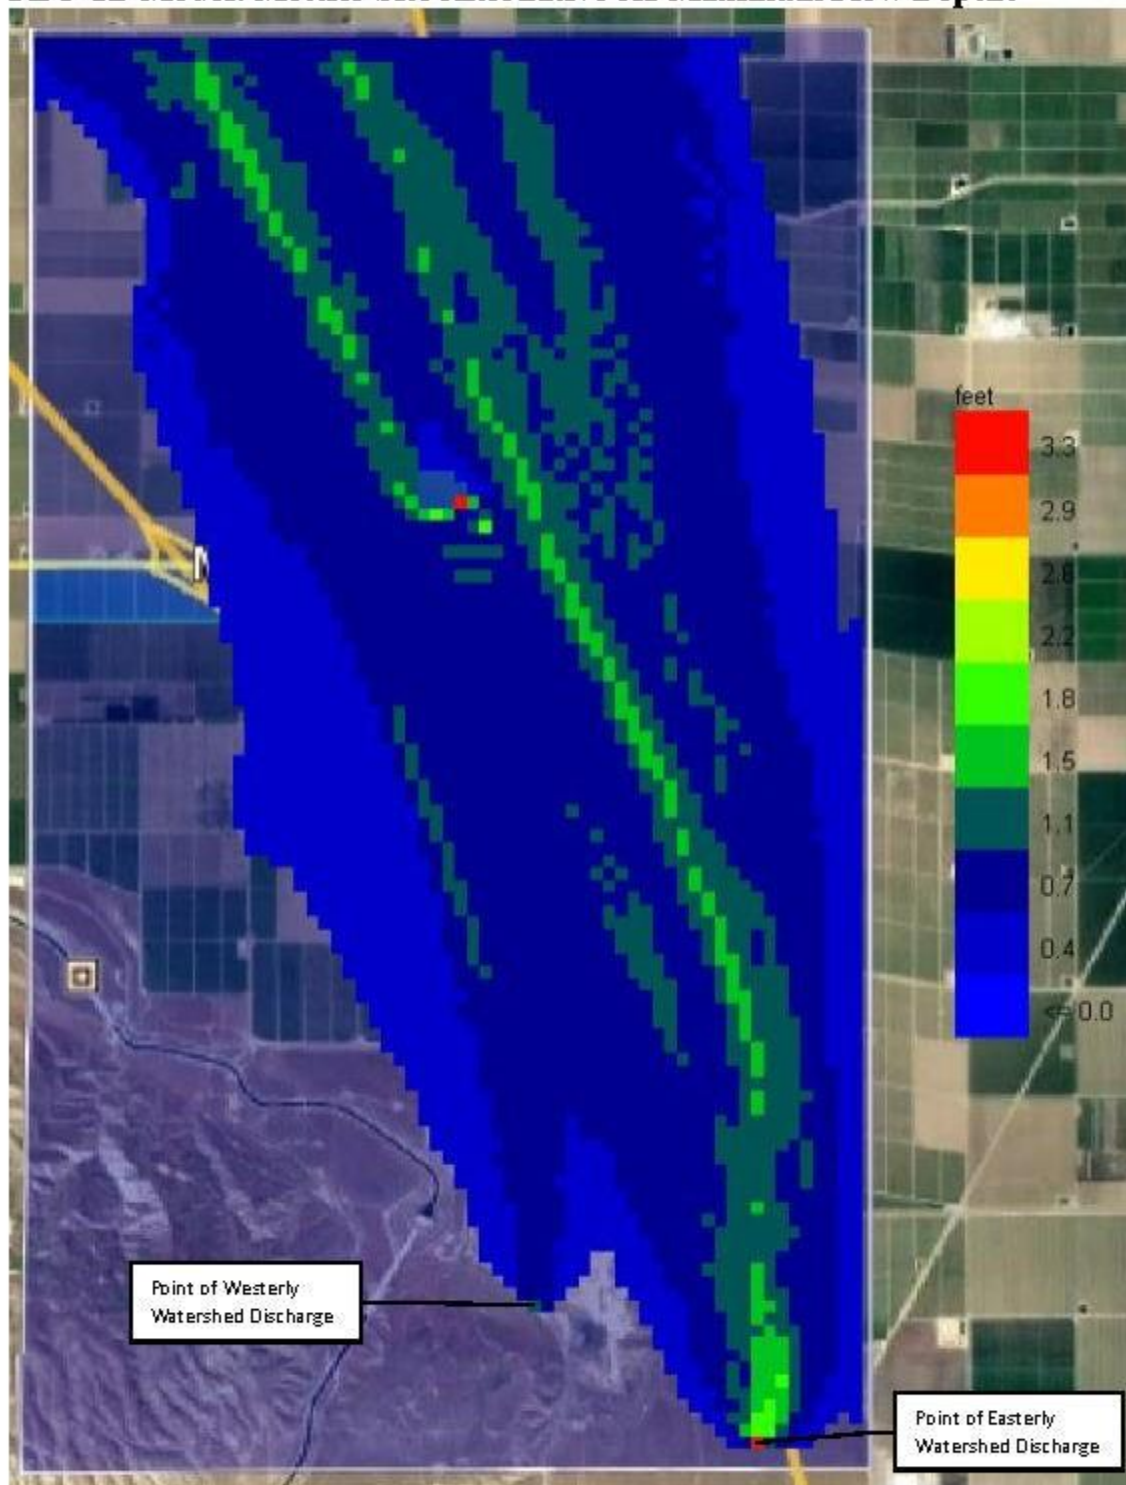


StreamStats Report - Mettler Site West Watershed

Region ID: CA

Workspace ID: CA20181227191824539000

Clicked Point (Latitude, Longitude): 35.01060, -118.96981

Time: 2018-12-27 11:18:38 -0800

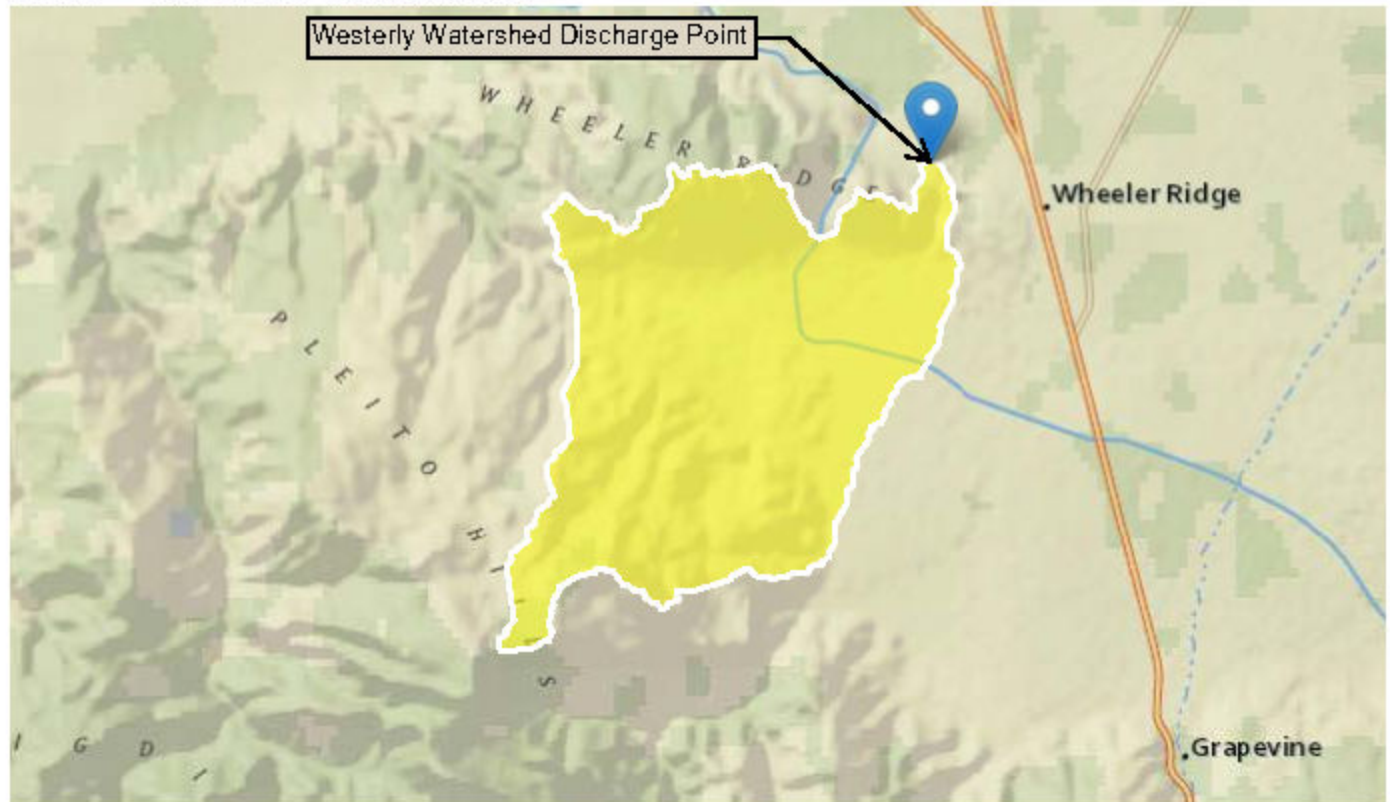

Basin Characteristics

Parameter Code	Parameter Description	Value	Unit
PRECIP	Mean Annual Precipitation	9.59	inches
RELIEF	Maximum - minimum elevation	3422	feet
LFLENGTH	Length of longest flow path	8	miles
BASINPERIM	Perimeter of the drainage basin as defined in SIR 2004-5262	24.6	thousand feet
BSLDEM30M	Mean basin slope computed from 30 m DEM	16.3	percent
CENTROIDX	Basin centroid horizontal (x) location in state plane coordinates	-2062594.8	feet

Parameter Code	Parameter Description	Value	Unit
DRNAREA	Area that drains to a point on a stream	12.8	square miles
LAKEAREA	Percentage of Lakes and Ponds	0.85	percent
LC11DEV	Percentage of developed (urban) land from NLCD 2011 classes 21-24	5.5	percent
LC11IMP	Average percentage of impervious area determined from NLCD 2011 impervious dataset	0.3	percent

Peak-Flow Statistics Parameters (2012 5113 Region 4 Central Coast)

Parameter Code	Parameter Name	Value	Units	Min Limit	Max Limit
DRNAREA	Drainage Area	12.8	square miles	0.11	4600
PRECIP	Mean Annual Precipitation	9.59	Inches	7	46

Peak-Flow Statistics Flow Report (2012 5113 Region 4 Central Coast)

PII: Prediction Interval-Lower, PIu: Prediction Interval-Upper, SEp: Standard Error of Prediction, SE: Standard Error (other – see report)

Statistic	Value	Unit	PII	PIu	SEp
2 Year Peak Flood	13.9	ft³/s	1.96	98.2	162
5 Year Peak Flood	74.2	ft³/s	17.8	309	97
10 Year Peak Flood	170	ft³/s	49.1	585	79.4
25 Year Peak Flood	377	ft³/s	121	1180	69.9
50 Year Peak Flood	610	ft³/s	204	1820	66.2
100 Year Peak Flood	886	ft³/s	293	2680	66.9
200 Year Peak Flood	1220	ft³/s	400	3730	67.6
500 Year Peak Flood	1730	ft³/s	529	5680	71.5

Peak-Flow Statistics Citations

Gotwald, A.J., Barth, N.A., Veilleux, A.G., and Perrett, Charles, 2012, Methods for determining magnitude and frequency of floods in California, based on data through water year 2006: U.S. Geological Survey Scientific Investigations Report 2012-5113, 38 p., 1 pl. (<http://pubs.usgs.gov/sir/2012/5113/>)

USGS Data Disclaimer: Unless otherwise stated, all data, metadata and related materials are considered to satisfy the quality standards relative to the purpose for which the data were collected. Although these data and associated metadata have been reviewed for accuracy and completeness and approved for release by the U.S. Geological Survey (USGS), no warranty expressed or implied is made regarding the display or utility of the data for other purposes, nor on all computer systems, nor shall the act of distribution constitute any such warranty.

USGS Software Disclaimer: This software has been approved for release by the U.S. Geological Survey (USGS). Although the software has been subjected to rigorous review, the USGS reserves the right to update the software as needed pursuant to further analysis and review. No warranty, expressed or implied, is made by the USGS or the U.S. Government as to the functionality of the software and related material nor shall the fact of release constitute any such warranty. Furthermore, the software is released on condition that neither the USGS nor the U.S. Government shall be held liable for any damages resulting from its authorized or unauthorized use.

USGS Product Names Disclaimer: Any use of trade, firm, or product names is for descriptive purposes only and does not imply endorsement by the U.S. Government.

Application Version: 4.3.0


StreamStats Report - East Watershed

Region ID: CA

Workspace ID: CA20181227193553164000

Clicked Point (Latitude, Longitude): 35.00239, -118.95131

Time: 2018-12-27 11:36:06 -0800

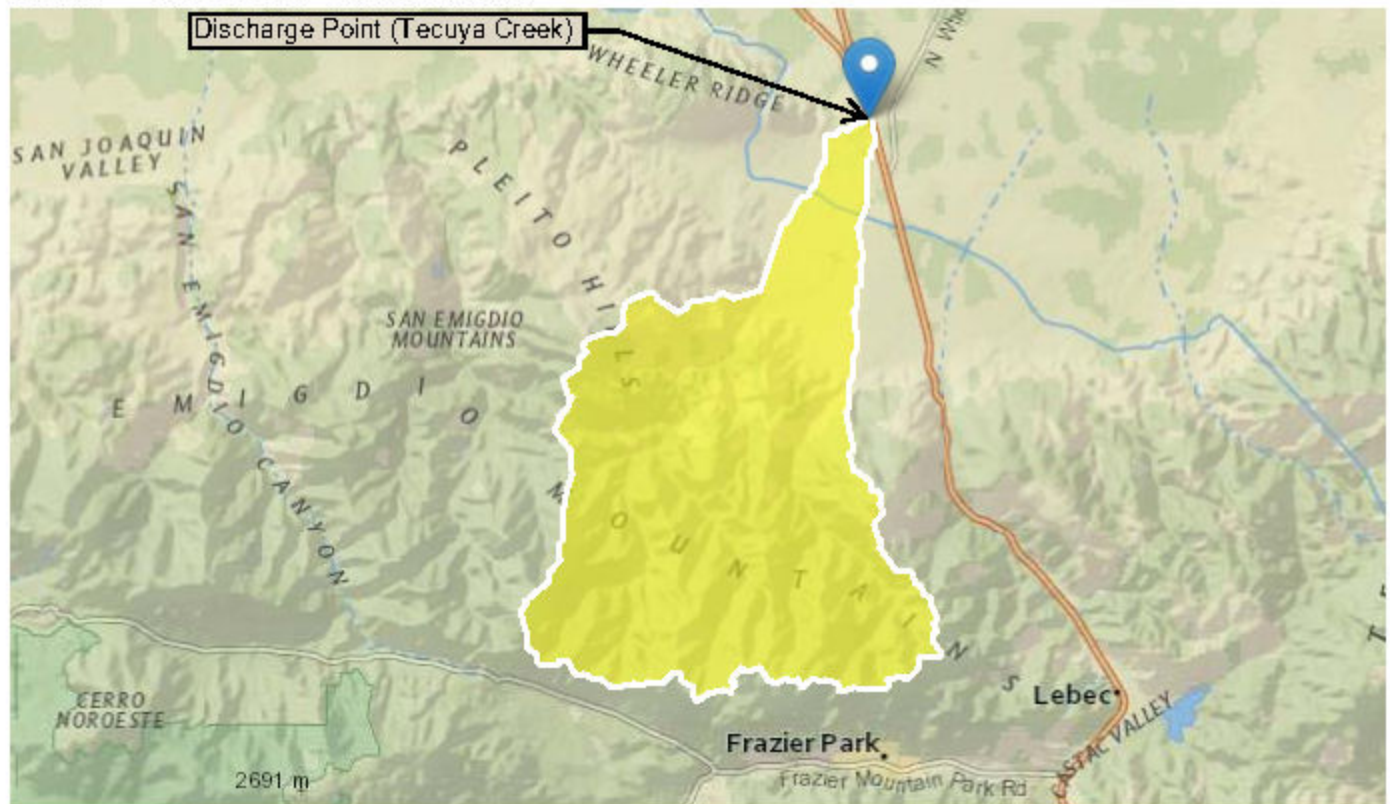

Basin Characteristics

Parameter Code	Parameter Description	Value	Unit
DRNAREA	Area that drains to a point on a stream	50.8	square miles
PRECIP	Mean Annual Precipitation	13.8	inches
RELIEF	Maximum - minimum elevation	6178	feet
CENTROIDX	Basin centroid horizontal (x) location in state plane coordinates	-2064095.5	feet
CENTROIDY	Basin centroid vertical (y) location in state plane units	1566577.5	feet

Parameter Code	Parameter Description	Value	Unit
BASINPERIM	Perimeter of the drainage basin as defined in SIR 2004-5262	49	thousand feet

Peak-Flow Statistics Parameters (2012 5113 Region 4 Central Coast)

Parameter Code	Parameter Name	Value	Units	Min Limit	Max Limit
DRNAREA	Drainage Area	50.8	square miles	0.11	4600
PRECIP	Mean Annual Precipitation	13.8	Inches	7	46

Peak-Flow Statistics Flow Report (2012 5113 Region 4 Central Coast)

PII: Prediction Interval-Lower, PIu: Prediction Interval-Upper, SEp: Standard Error of Prediction, SE: Standard Error (other – see report)

Statistic	Value	Unit	PII	PIu	SEp
2 Year Peak Flood	116	ft³/s	17.5	762	162
5 Year Peak Flood	492	ft³/s	126	1920	97
10 Year Peak Flood	996	ft³/s	309	3210	79.4
25 Year Peak Flood	1960	ft³/s	675	5690	69.9
50 Year Peak Flood	2950	ft³/s	1070	8120	66.2
100 Year Peak Flood	4050	ft³/s	1460	11200	66.9
200 Year Peak Flood	5330	ft³/s	1910	14800	67.6
500 Year Peak Flood	7220	ft³/s	2420	21500	71.5

Peak-Flow Statistics Citations


Gotvald, A.J., Barth, N.A., Velleux, A.G., and Parrett, Charles, 2012, Methods for determining magnitude and frequency of floods in California, based on data through water year 2006: U.S. Geological Survey Scientific Investigations Report 2012–5113, 38 p., 1 pl. (<http://pubs.usgs.gov/sir/2012/5113/>)

USGS Data Disclaimer: Unless otherwise stated, all data, metadata and related materials are considered to satisfy the quality standards relative to the purpose for which the data were collected. Although these data and associated metadata have been reviewed for accuracy and completeness and approved for release by the U.S. Geological Survey (USGS), no warranty expressed or implied is made regarding the display or utility of the data for other purposes, nor on all computer systems, nor shall the act of distribution constitute any such warranty.


USGS Software Disclaimer: This software has been approved for release by the U.S. Geological Survey (USGS). Although the software has been subjected to rigorous review, the USGS reserves the right to update the software as needed pursuant to further analysis and review. No warranty, expressed or implied, is made by the USGS or the U.S. Government as to the functionality of the software and related material nor shall the fact of release constitute any such warranty. Furthermore, the software is released on condition that neither the USGS nor the U.S. Government shall be held liable for any damages resulting from its authorized or unauthorized use.

USGS Product Names Disclaimer: Any use of trade, firm, or product names is for descriptive purposes only and does not imply endorsement by the U.S. Government.

Application Version: 4.3.0

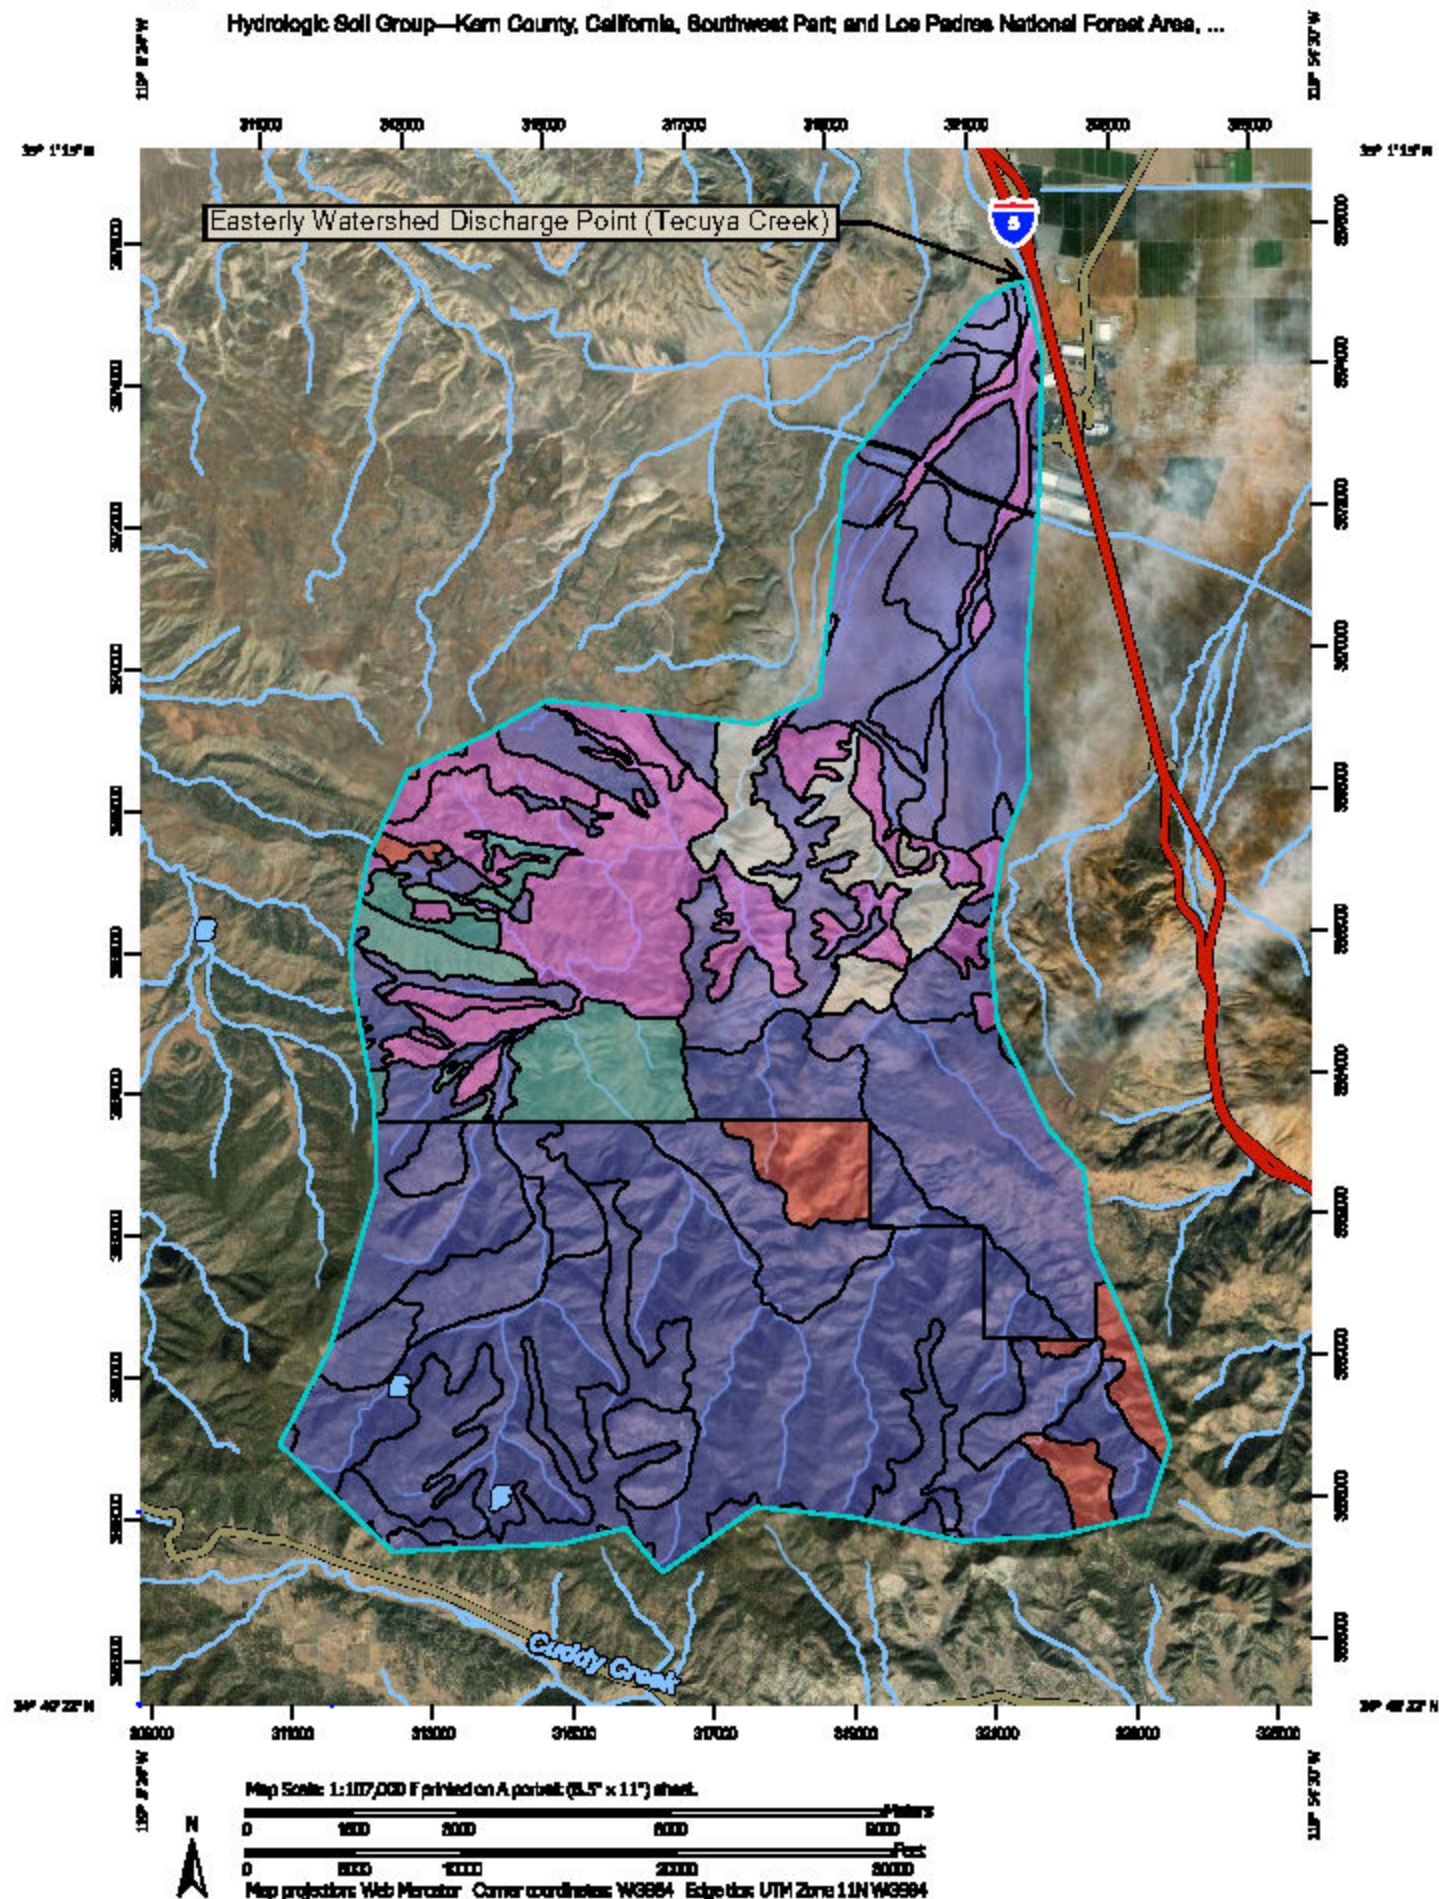

MAP LEGEND

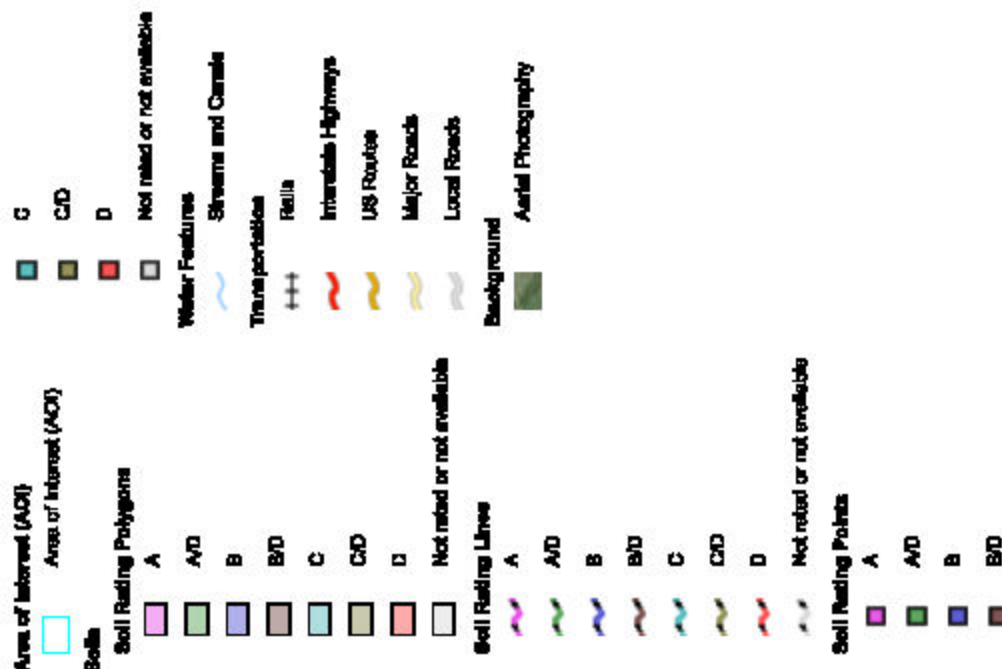

MAP INFORMATION

The soil surveys that comprise your AOI were mapped at 1:24,000.

Please rely on the bar scale on each map sheet for map measurements.

Source of Map: Natural Resources Conservation Service
 Web Soil Survey URL: <http://websoilsurvey.sc.egov.usda.gov>
 Coordinate System: Web Mercator (EPSG:3857)

Maps from the Web Soil Survey are based on the Web Mercator projection, which preserves direction and shape but distorts distance and area. A projection that preserves area, such as the Albers equal-area conic projection, should be used if more accurate calculations of distance or area are required.

This product is generated from the USDA-NRCS certified data as of the version date(s) listed below.

Soil Survey Area: Kern County, California, Southwest Part
 Survey Area Date: Version 8, Sep 12, 2018

Soil Survey Area: Los Padres National Forest Area, California
 Survey Area Date: Version 10, Sep 12, 2018

Your area of interest (AOI) includes more than one soil survey area. These survey areas may have been mapped at different scales, with a different land use in mind, at different times, or at different levels of detail. This may result in map unit symbols, soil properties, and interpretations that do not completely agree across soil survey area boundaries.

Soil map units are labeled (as space allows) for map scales 1:50,000 or larger.

Date(s) aerial images were photographed: Dec 31, 2008—Nov 2, 2017

The orthophoto or other base map on which the soil lines were compiled and digitized probably differs from the background imagery displayed on these maps. As a result, some minor shifting of map unit boundaries may be evident.

Hydrologic Soil Group

Map unit symbol	Map unit name	Rating	Acres in ADI	Percent of ADI
190	Gujaral sandy loam, 0 to 2 percent slopes	B	782.8	2.4%
191	Gujaral sandy loam, 2 to 9 percent slopes	B	662.2	2.1%
192	Gujaral-Kipstein complex, 2 to 5 percent slopes	B	1,146.1	3.5%
197	Kipstein-Gujaral complex, 5 to 15 percent slopes	A	101.8	0.3%
280	Premier sandy loam, 0 to 2 percent slopes	A	34.1	0.1%
331	Cuyama sandy loam, 5 to 15 percent slopes	B	51.1	0.2%
360	Wheelridge gravelly loamy sand, 0 to 2 percent slopes	A	2.5	0.0%
371	Whitewolf loamy sand, 2 to 5 percent slopes	A	33.1	0.1%
389	Xerofluvents-Haploxerpts-Riverwash complex, 0 to 15 percent slopes	B	68.5	0.2%
390	Pietto sandy clay loam, 0 to 2 percent slopes	B	318.2	1.0%
391	Pietto sandy clay loam, 2 to 5 percent slopes	B	1,020.9	3.2%
392	Pietto sandy clay loam, 5 to 9 percent slopes	B	108.2	0.3%
393	Pietto sandy clay loam, 9 to 30 percent slopes	B	107.5	0.3%
395	Pietto-Emidio-Loslobos association, 15 to 75 percent slopes	B	525.2	1.6%
396	Pietto-Loslobos association, 15 to 75 percent slopes	B	1,015.7	3.1%
400	Loslobos-Xeric Torriforthents, very gravelly-Bedlands association, 80 to 90 percent slopes		1,235.2	3.8%
402	Loslobos-Walong association, 5 to 30 percent slopes	A	38.1	0.1%

Map unit symbol	Map unit name	Rating	Acres in ADI	Percent of ADI
403	Loslobos-Calleguas association, 30 to 100 percent slopes	A	935.4	2.9%
404	Loslobos sandy loam, moist, 40 to 85 percent slopes	A	195.7	0.6%
480	Geghuse-Tecuya association, 0 to 30 percent slopes	B	285.2	0.9%
481	Geghuse-Tecuya association, 30 to 75 percent slopes	B	21.3	0.1%
531	Tahochapi gravelly loam, 5 to 30 percent slopes	B	190.5	0.6%
540	Xeric Torriforthents-Bedlands complex, 30 to 75 percent slopes	A	3,187.5	9.8%
580	Leval-Plattito complex, 1 to 5 percent slopes	A	345.8	1.1%
590	Gorman-Tyler Xerorthents, mesic-Xerorthents, shallow, complex, 30 to 100 percent slopes	B	2,388.8	7.4%
600	Positas-Eltzbreck complex, 2 to 9 percent slopes	C	77.5	0.2%
610	Balcon-Rock outcrop complex, 50 to 75 percent slopes	C	381.6	1.1%
620	Tyler Xerorthents, mesic-Haploxerepts-Xerorthents, sandy, association, 30 to 75 percent slopes	C	1,285.1	4.0%
670	Hammerloch-Rock outcrop complex, 50 to 75 percent slopes	B	199.9	0.6%
690	Dibble-Geghuse complex, 50 to 75 percent slopes	D	82.0	0.2%
670	Frazier very gravelly sandy loam, 50 to 75 percent slopes	B	1,166.5	3.6%
851	Bitcreek-Ballud-Ballinger complex, 5 to 30 percent slopes	D	5.2	0.0%
W	Water		21.7	0.1%
Subtotals for Soil Survey Area			17,996.5	55.6%
Totals for Area of Interest			32,374.5	100.0%

Map unit symbol	Map unit name	Rating	Acres in ADI	Percent of ADI
10	Kilburn-Wrentham-Supan families association, 10 to 30 percent slopes	B	1,055.2	5.0%
11	Kilburn-Wrentham-Supan families association, 30 to 60 percent slopes	B	8,186.5	25.3%
18	Lodo-Mojave-Botella families association, 10 to 70 percent slopes	D	1,091.0	3.4%
20	Los Gatos-Kilburn-Panamint families association, 10 to 30 percent slopes	B	712.1	2.2%
21	Los Gatos-Kilburn-Panamint families association, 30 to 60 percent slopes	B	2,433.3	7.5%
Subtotals for Soil Survey Area			14,378.1	44.4%
Totals for Area of Interest			32,374.6	100.0%

Description

Hydrologic soil groups are based on estimates of runoff potential. Soils are assigned to one of four groups according to the rate of water infiltration when the soils are not protected by vegetation, are thoroughly wet, and receive precipitation from long-duration storms.

The soils in the United States are assigned to four groups (A, B, C, and D) and three dual classes (A/D, B/D, and C/D). The groups are defined as follows:

Group A. Soils having a high infiltration rate (low runoff potential) when thoroughly wet. These consist mainly of deep, well drained to excessively drained sands or gravelly sands. These soils have a high rate of water transmission.

Group B. Soils having a moderate infiltration rate when thoroughly wet. These consist chiefly of moderately deep or deep, moderately well drained or well drained soils that have moderately fine texture to moderately coarse texture. These soils have a moderate rate of water transmission.

Group C. Soils having a slow infiltration rate when thoroughly wet. These consist chiefly of soils having a layer that impedes the downward movement of water or soils of moderately fine texture or fine texture. These soils have a slow rate of water transmission.

Group D. Soils having a very slow infiltration rate (high runoff potential) when thoroughly wet. These consist chiefly of clays that have a high shrink-swell potential, soils that have a high water table, soils that have a claypan or clay layer at or near the surface, and soils that are shallow over nearly impervious material. These soils have a very slow rate of water transmission.

If a soil is assigned to a dual hydrologic group (A/D, B/D, or C/D), the first letter is for drained areas and the second is for undrained areas. Only the soils that in their natural condition are in group D are assigned to dual classes.

Rating Options

Aggregation Method: Dominant Condition

Component Percent Cutoff: None Specified

Tie-break Rule: Higher

Residential Landscaping (Lawn, Shrubs, etc.) - The pervious portions of commercial establishments, single and multiple family dwellings, trailer parks and schools where the predominant land cover is lawn, shrubbery and trees.

Row Crops - Lettuce, tomatoes, beets, tulips or any field crop planted in rows far enough apart that most of the soil surface is exposed to rainfall impact throughout the growing season. At plowing, planting and harvest times it is equivalent to fallow.

Small Grain - Wheat, oats, barley, flax, etc. planted in rows close enough that the soil surface is not exposed except during planting and shortly thereafter.

Legumes - Alfalfa, sweetclover, timothy, etc. and combinations are either planted in close rows or broadcast.

Fallow - Fallow land is land plowed but not yet seeded or tilled.

Woodland - grass - Areas with an open cover of broadleaf or coniferous trees usually live oak and pines, with the intervening ground space occupied by annual grasses or weeds. The trees may occur singly or in small clumps. Canopy density, the amount of ground surface shaded at high noon, is from 20 to 50 percent.

Woodland - Areas on which coniferous or broadleaf trees predominate. The canopy density is at least 50 percent. Open areas may have a cover of annual or perennial grasses or of brush. Herbaceous plant cover under the trees is usually sparse because of leaf or needle litter accumulation.

Chaparral - Land on which the principal vegetation consists of evergreen shrubs with broad, hard, stiff leaves such as manzanita, ceanothus and scrub oak. The brush cover is usually dense or moderately dense. Diffusely branched evergreen shrubs with fine needle-like leaves, such as chamise and redchank, with dense high growth are also included in this soil cover.

Annual Grass - Land on which the principal vegetation consists of annual grasses and weeds such as annual bromes, wild barley, soft chess, ryegrass and filaree.

Irrigated Pasture - Irrigated land planted to perennial grasses and legumes for production of forage and which is cultivated only to establish or renew the stand of plants. Dry land pasture is considered as annual grass.

Meadow - Land areas with seasonally high water table, locally called cienegas. Principal vegetation consists of sod-forming grasses interspersed with other plants.

Orchard (Deciduous) - Land planted to such deciduous trees as apples, apricots, pears, walnuts, and almonds.

Orchard (Evergreen) - Land planted to evergreen trees which include citrus and avocados and coniferous plantings.

Turf - Golf courses, parks and similar lands where the predominant cover is irrigated mowed close-grown turf grass. Parks in which trees are dense may be classified as woodland.

KERN COUNTY
HYDROLOGY MANUAL

SCS
COVER TYPE
DESCRIPTIONS

(C) 16.11.17

Curve⁽¹⁾ Numbers of Hydrologic Soil-Cover Complexes For Pervious Areas-AMC II

Cover Type (3)	Quality of Cover (2)	Soil Group			
		A	B	C	D
<u>NATURAL COVERS -</u>					
Barren (Rockland, eroded and graded land)		77	86	91	94
Chaparral, Broadleaf (Manzonita, ceanothus and scrub oak)	Poor	53	70	80	85
	Fair	40	63	75	81
	Good	31	57	71	78
Chaparral, Narrowleaf (Chamise and Redskank)	Poor	71	82	88	91
	Fair	55	72	81	86
Grass, Annual or Perennial	Poor	68	79	86	89
	Fair	49	69	79	84
	Good	39	61	74	80
Meadows or Cienagas (Areas with seasonally high water table, principal vegetation is sod forming grass)	Poor	63	77	85	88
	Fair	51	70	80	84
	Good	30	58	71	78
Open Brush (Soft wood shrubs-buckwheat,sage,etc.)	Poor	62	76	84	88
	Fair	46	66	77	83
	Good	41	63	75	81
Woodland (4) (Coniferous or broadleaf trees predominate. Canopy density is at least 50 percent)	Poor	45	66	77	83
	Fair	36	60	73	79
	Good	30	55	70	77
Woodland, Grass (Coniferous or broadleaf trees with canopy density from 20 to 50 percent)	Poor	57	73	82	86
	Fair	43	65	76	82
	Good	32	58	72	79
<u>URBAN COVERS -</u>					
Residential or Commercial Landscaping (Lawns, shrubs, etc.)	Good	39	61	74	80
Turf (Irrigated and mowed grass)	Poor	68	79	86	89
	Fair	49	69	79	84
	Good	39	61	74	80

KERN COUNTY
Hydrology Manual

CURVE NUMBERS
FOR
PERVIOUS AREAS

Curve⁽¹⁾ Numbers of Hydrologic Soil-Cover Complexes For Pervious Areas-AMC II

Cover Type (3)	Quality of Cover (2)	Soil Group			
		A	B	C	D
<u>AGRICULTURAL COVERS -</u>					
Fallow (Bare Soil)		77	86	91	94
Close Seeded (alfalfa, sweetclover, timothy, etc.)	Poor	66	77	85	89
	Good	58	72	81	85
Orchards, Evergreen (Citrus, avacodos, etc.)	Poor	57	73	82	86
	Fair	43	65	76	82
	Good	32	58	72	79
Pasture (Grassland or range, continuous forage for grazing)	Poor	68	79	86	89
	Fair	49	69	79	84
	Good	39	61	74	80
Row Crops (Straight row, non-contoured)	Poor	72	81	88	91
	Good	67	78	85	89
Small Grain (Straight row, non-contoured)	Poor	65	76	84	88
	Good	63	75	83	87

Notes:

1. Average runoff condition, $I_a = 0.2(S)$

2. Poor: Heavily grazed, regularly burned areas, or areas of high burn potential. Less than 50 percent of the ground surface is protected by plant cover or brush and tree canopy.

Fair: Moderate cover with 50 percent to 75 percent of the ground surface protected. In wooded areas the woods are grazed but not burned, and some forest litter covers the soil.

Good: Heavy or dense cover with more than 75 percent of the ground surface protected. In wooded areas the woods are protected from grazing, litter and brush adequately cover soil.

3. See Figure C-1 for definition of cover types.

KERN COUNTY
Hydrology Manual

CURVE NUMBERS
FOR
PERVIOUS AREAS

Appendix E: Unit Hydrograph Analysis

Copyright (c) CIVILCADD/CIVILDESIGN, 2004-2018, Version 9.0
Study date 02/06/19

Kern County Synthetic Unit Hydrograph Hydrology Method Manual date - 1992

Program License Serial Number 6442

Storm Event Year = 100
English (in-lb) Input Units Used
English Rainfall Data (Inches) Input Values Used
English Units used in output format

RAINFALL DATA INPUT:

Slope of Intensity-Duration Curve Slope = 0.550

Zone Designation: Coast Ranges Latitude = 35.00

Area averaged rainfall intensity isohyetal data:
Sub-Area Duration Isohyetal
(Ac.) (hours) (In)

Rainfall data for year 2
32430.00 6 1.21

Rainfall data for year 2
32430.00 24 2.20

Rainfall data for year 100
32430.00 6 3.03

Rainfall data for year 100
32430.00 24 5.49

COAST RANGES area of study
Log-Log Rainfall Intensity Slope = 0.55

***** Area-averaged max loss rate, Fm *****

SCS Curve	Area	Area	Fp	Ap	Fm
Number	(Ac.)	Fraction	(In/Hr)	(dec)	(In/Hr)
53.0	4190.00	0.129	0.784	0.990	0.776
63.0	17015.00	0.525	0.658	0.990	0.651
86.0	6075.00	0.187	0.272	0.990	0.269
80.0	3590.00	0.111	0.380	0.990	0.376
81.0	1560.00	0.048	0.362	0.990	0.358

Area-averaged adjusted loss rate F_m (In/Hr) = 0.551

***** Area-Averaged low loss rate fraction, Y_b *****

Area (Ac.)	Area Fract	SCS CN (AMC2)	S	Pervious Yield Fr
4148.10	0.128	53.0	8.87	0.200
41.90	0.001	98.0	0.20	0.957
16844.85	0.519	63.0	5.87	0.333
170.15	0.005	98.0	0.20	0.957
6014.25	0.185	86.0	1.63	0.715
60.75	0.002	98.0	0.20	0.957
3554.10	0.110	80.0	2.50	0.606
35.90	0.001	98.0	0.20	0.957
1544.40	0.048	81.0	2.35	0.623
15.60	0.000	98.0	0.20	0.957

Area-averaged catchment yield fraction, $Y = 0.437$

Area-averaged low loss fraction, $Y_b = 0.563$

Direct entry of lag time by user

+++++

Watershed area = 32430.00(Ac.)

Catchment Lag time = 1.757 hours

Unit interval = 5.000 minutes

Unit interval percentage of lag time = 4.7429

Hydrograph baseflow = 0.00(CFS)

Average maximum watershed loss rate(F_m) = 0.551(In/Hr)

Average low loss rate fraction (Y_b) = 0.610 (decimal)

Note: user entry of the Y_b value

MOUNTAIN S-Graph Selected

Computed peak 5-minute rainfall = 0.415(In)

Computed peak 30-minute rainfall = 0.930(In)

Specified peak 1-hour rainfall = 1.271(In)

Computed peak 3-hour rainfall = 2.165(In)

Specified peak 6-hour rainfall = 3.030(In)

Specified peak 24-hour rainfall = 5.490(In)

Computed peak 3-hour rainfall = 2.120(In)

Specified peak 6-hour rainfall = 3.030(In)

Specified peak 24-hour rainfall = 5.490(In)

Rainfall depth area reduction factors:

Using a total area of 32430.00(Ac.) (Ref: fig. E-4)

5-minute factor = 0.427 Adjusted rainfall = 0.162(In)

30-minute factor = 0.466 Adjusted rainfall = 0.409(In)

1-hour factor = 0.490 Adjusted rainfall = 0.613(In)

3-hour factor = 0.838 Adjusted rainfall = 1.778(In)

6-hour factor = 0.928 Adjusted rainfall = 2.813(In)

24-hour factor = 0.957 Adjusted rainfall = 5.252(In)

Note: User specified rainfall values used.

Computed peak 5-minute rainfall = 0.380(In)

Computed peak 30-minute rainfall = 0.878(In)

Specified peak 1-hour rainfall = 1.250(In)

Unit Hydrograph

+++++

Interval 'S' Graph Unit Hydrograph
Number Mean values ((CFS))

(K = 392200.31 (CFS))

1	0.527	2066.866	45	70.633	2325.225
2	1.582	4136.444	46	71.225	2325.225
3	2.714	4442.312	47	71.816	2316.517
4	3.934	4784.400	48	72.329	2011.415
5	5.448	5936.002	49	72.803	1860.180
6	7.029	6200.599	50	73.278	1860.180
7	8.920	7416.472	51	73.752	1860.180
8	11.286	9280.626	52	74.206	1779.517
9	13.707	9496.874	53	74.637	1691.118
10	16.705	11757.417	54	75.068	1691.073
11	20.032	13047.440	55	75.499	1691.073
12	23.825	14875.144	56	75.928	1683.011
13	28.271	17440.089	57	76.331	1581.007
14	32.020	14700.798	58	76.727	1550.150
15	35.182	12401.199	59	77.122	1550.150
16	38.197	11826.882	60	77.517	1550.150
17	40.629	9538.276	61	77.910	1541.588
18	42.999	9295.153	62	78.264	1386.406
19	45.098	8230.345	63	78.602	1328.700
20	46.995	7440.719	64	78.941	1328.700
21	48.892	7440.719	65	79.280	1328.700
22	50.657	6920.454	66	79.619	1328.700
23	52.191	6017.296	67	79.956	1322.486
24	53.557	5358.575	68	80.277	1257.445
25	54.800	4876.492	69	80.593	1240.120
26	55.958	4539.538	70	80.909	1240.120
27	56.938	3842.097	71	81.225	1240.120
28	57.886	3720.360	72	81.541	1240.120
29	58.835	3720.360	73	81.857	1239.834
30	59.783	3720.360	74	82.141	1111.516
31	60.732	3720.360	75	82.397	1005.503
32	61.678	3712.106	76	82.654	1005.503
33	62.524	3317.414	77	82.910	1005.503
34	63.315	3100.300	78	83.166	1005.503
35	64.093	3052.509	79	83.423	1005.503
36	64.827	2877.869	80	83.679	1005.503
37	65.556	2861.815	81	83.934	999.993
38	66.265	2780.463	82	84.158	877.253
39	66.943	2658.588	83	84.369	826.747
40	67.621	2657.400	84	84.579	826.747
41	68.261	2510.520	85	84.790	826.747
42	68.854	2325.815	86	85.001	826.747
43	69.447	2325.225	87	85.212	826.747
44	70.040	2325.225	88	85.423	826.747

89	85.633	826.747	140	93.575	483.164
90	85.844	826.747	141	93.698	483.164
91	86.048	798.621	142	93.821	483.164
92	86.234	732.272	143	93.945	483.017
93	86.420	729.482	144	94.052	420.109
94	86.606	729.482	145	94.146	368.352
95	86.792	729.482	146	94.240	368.352
96	86.978	729.482	147	94.333	368.352
97	87.164	729.482	148	94.427	368.352
98	87.350	729.482	149	94.521	368.352
99	87.536	729.482	150	94.615	368.352
100	87.722	729.482	151	94.709	368.352
101	87.908	729.480	152	94.803	368.352
102	88.084	690.504	153	94.897	368.352
103	88.251	652.695	154	94.991	368.352
104	88.417	652.695	155	95.085	368.352
105	88.584	652.695	156	95.179	368.352
106	88.750	652.695	157	95.273	368.352
107	88.917	652.695	158	95.367	368.352
108	89.083	652.695	159	95.460	368.352
109	89.249	652.695	160	95.554	368.352
110	89.416	652.695	161	95.648	368.352
111	89.582	652.695	162	95.742	368.352
112	89.749	652.695	163	95.836	368.352
113	89.915	652.695	164	95.930	368.352
114	90.071	613.347	165	96.017	339.603
115	90.217	572.367	166	96.086	270.658
116	90.363	572.363	167	96.154	267.652
117	90.509	572.363	168	96.222	267.652
118	90.655	572.363	169	96.290	267.652
119	90.801	572.363	170	96.359	267.652
120	90.947	572.363	171	96.427	267.652
121	91.093	572.363	172	96.495	267.652
122	91.239	572.363	173	96.563	267.652
123	91.385	572.363	174	96.632	267.652
124	91.531	572.363	175	96.700	267.652
125	91.677	572.363	176	96.768	267.652
126	91.823	572.363	177	96.836	267.652
127	91.968	568.736	178	96.905	267.652
128	92.097	505.954	179	96.973	267.652
129	92.220	483.164	180	97.041	267.652
130	92.343	483.164	181	97.109	267.652
131	92.466	483.164	182	97.178	267.652
132	92.589	483.164	183	97.246	267.652
133	92.713	483.164	184	97.314	267.652
134	92.836	483.164	185	97.382	267.652
135	92.959	483.164	186	97.451	267.652
136	93.082	483.164	187	97.519	267.652
137	93.205	483.164	188	97.587	267.652
138	93.329	483.164	189	97.655	267.652
139	93.452	483.164	190	97.724	267.652

191	97.792	267.652	242	99.191	97.392
192	97.860	267.652	243	99.216	97.392
193	97.928	267.652	244	99.240	97.392
194	97.992	250.499	245	99.265	97.392
195	98.024	123.248	246	99.290	97.392
196	98.048	97.392	247	99.315	97.392
197	98.073	97.392	248	99.340	97.392
198	98.098	97.392	249	99.364	97.392
199	98.123	97.392	250	99.389	97.392
200	98.148	97.392	251	99.414	97.392
201	98.173	97.392	252	99.439	97.392
202	98.197	97.392	253	99.464	97.392
203	98.222	97.392	254	99.489	97.392
204	98.247	97.392	255	99.513	97.392
205	98.272	97.392	256	99.538	97.392
206	98.297	97.392	257	99.563	97.392
207	98.322	97.392	258	99.588	97.392
208	98.346	97.392	259	99.613	97.392
209	98.371	97.392	260	99.638	97.392
210	98.396	97.392	261	99.662	97.392
211	98.421	97.392	262	99.687	97.392
212	98.446	97.392	263	99.712	97.392
213	98.471	97.392	264	99.737	97.392
214	98.495	97.392	265	99.762	97.392
215	98.520	97.392	266	99.787	97.392
216	98.545	97.392	267	99.811	97.392
217	98.570	97.392	268	99.836	97.392
218	98.595	97.392	269	99.861	97.392
219	98.620	97.392	270	99.886	97.392
220	98.644	97.392	271	99.911	97.392
221	98.669	97.392	272	99.936	97.392
222	98.694	97.392	273	99.960	97.392
223	98.719	97.392	274	100.000	155.047
224	98.744	97.392			
225	98.769	97.392			
226	98.793	97.392			
227	98.818	97.392			
228	98.843	97.392			
229	98.868	97.392			
230	98.893	97.392			
231	98.918	97.392			
232	98.942	97.392			
233	98.967	97.392			
234	98.992	97.392			
235	99.017	97.392			
236	99.042	97.392			
237	99.067	97.392			
238	99.091	97.392			
239	99.116	97.392			
240	99.141	97.392			
241	99.166	97.392			

Rainfall values calculated at 5 minute intervals:
Peak Rainfall, Intensity, Depth, Adjusted Unit
Rainfall

Unit Number	(In)			
1	4.56	0.38	0.16	0.162
2	3.15	0.53	0.23	0.070
3	2.54	0.64	0.29	0.054
4	2.18	0.73	0.33	0.046
5	1.94	0.81	0.37	0.040
6	1.76	0.88	0.41	0.037
7	1.63	0.95	0.45	0.038
8	1.52	1.02	0.48	0.036
9	1.44	1.08	0.52	0.034
10	1.37	1.14	0.55	0.033
11	1.30	1.20	0.58	0.031
12	1.25	1.25	0.61	0.030
13	1.20	1.30	0.66	0.049
14	1.15	1.35	0.71	0.049
15	1.11	1.39	0.76	0.049
16	1.08	1.44	0.81	0.049
17	1.04	1.48	0.86	0.049
18	1.01	1.52	0.91	0.049
19	0.98	1.56	0.96	0.049
20	0.96	1.60	1.01	0.049
21	0.93	1.64	1.05	0.049
22	0.91	1.67	1.10	0.049
23	0.89	1.71	1.15	0.049
24	0.87	1.74	1.20	0.048
25	0.85	1.78	1.25	0.048
26	0.84	1.81	1.30	0.048
27	0.82	1.85	1.35	0.048
28	0.81	1.88	1.39	0.048
29	0.79	1.91	1.44	0.048
30	0.78	1.94	1.49	0.048
31	0.76	1.97	1.54	0.048
32	0.75	2.00	1.59	0.048
33	0.74	2.03	1.63	0.048
34	0.73	2.06	1.68	0.048
35	0.72	2.09	1.73	0.048
36	0.71	2.12	1.78	0.048

Time = 3.00 Hours Total unit rainfall =
1.78(In)

Unit Period (number)	Unit Rainfall (In)	Unit Soil-Loss (In)	Effective Rainfall (In)
1	0.0479	0.0292	0.0187
2	0.0479	0.0292	0.0187
3	0.0480	0.0293	0.0187
4	0.0481	0.0293	0.0187
5	0.0482	0.0294	0.0188
6	0.0482	0.0294	0.0188
7	0.0483	0.0295	0.0188
8	0.0484	0.0295	0.0189
9	0.0485	0.0296	0.0189
10	0.0486	0.0296	0.0189
11	0.0487	0.0297	0.0190
12	0.0488	0.0297	0.0190
13	0.0489	0.0298	0.0191
14	0.0490	0.0299	0.0191
15	0.0492	0.0300	0.0192
16	0.0493	0.0301	0.0192
17	0.0303	0.0185	0.0118
18	0.0315	0.0192	0.0123
19	0.0344	0.0210	0.0134
20	0.0362	0.0221	0.0141
21	0.0367	0.0224	0.0143
22	0.0405	0.0247	0.0158
23	0.0540	0.0329	0.0211
24	0.0698	0.0426	0.0272
25	0.1624	0.0459*	0.1165
26	0.0457	0.0279	0.0178
27	0.0385	0.0235	0.0150
28	0.0328	0.0200	0.0128
29	0.0494	0.0302	0.0193
30	0.0491	0.0300	0.0192
31	0.0488	0.0298	0.0191
32	0.0486	0.0297	0.0190
33	0.0484	0.0295	0.0189
34	0.0483	0.0294	0.0188
35	0.0481	0.0293	0.0188
36	0.0480	0.0293	0.0187

1.7776 1.0312 0.7464

Total soil rain loss = 1.03(In)
Total effective rainfall = 0.75(In)
Peak flow rate in flood hydrograph =
6270.62(CFS)

3 – HOUR STORM Runoff Hydrograph

Hydrograph in 5 Minute intervals ((CFS))

Time(h+m) Volume Ac.Ft Q(CFS)

0 1575.0 3150.0 4725.0 6300.0

0+ 5	0.2658	38.60	Q				
0+10	1.0638	115.87	Q				
0+15	2.4341	198.96	VQ				
0+20	4.4213	288.55	VQ				
0+25	7.1746	399.78	VQ				
0+30	10.7291	516.11	VQ				
0+35	15.2423	655.32	VQ				
0+40	20.9555	829.55	VQ				
0+45	27.8984	1008.11	VQ				
0+50	36.3637	1229.16	VQ				
0+55	46.5199	1474.68	VQ				
1+ 0	58.6049	1754.75	VQ				
1+ 5	72.9521	2083.20	VQ				
1+10	89.2131	2361.10	VQ				
1+15	107.0965	2596.67	VQ				
1+20	126.5322	2822.06	VQ				
1+25	147.1233	2989.83	VQ				
1+30	168.7415	3138.96	VQ				
1+35	191.2589	3269.52	VQ				
1+40	214.5857	3387.06	VQ				
1+45	238.6807	3498.59	VQ				
1+50	263.4963	3603.22	VQ				
1+55	288.9628	3697.73	VQ				
2+ 0	315.0784	3791.99	VQ				
2+ 5	343.1614	4077.65	VQ				
2+10	372.9787	4329.47	VQ				
2+15	403.1931	4387.12	VQ				
2+20	433.7189	4432.36	VQ				
2+25	465.0531	4549.71	VQ				
2+30	496.9446	4630.66	VQ				
2+35	530.1905	4827.29	VQ				
2+40	565.2170	5085.86	VQ				
2+45	601.1066	5211.17	VQ				
2+50	639.1593	5525.25	VQ				
2+55	678.8163	5758.19	VQ				
3+ 0	720.3422	6029.56	VQ				
3+ 5	763.5283	6270.62	VQ				
3+10	804.5847	5961.39	VQ				
3+15	843.8069	5695.07	VQ				
3+20	882.3596	5597.85	VQ				
3+25	919.2088	5350.51	VQ				
3+30	955.5504	5276.80	VQ				
3+35	990.6731	5099.82	VQ				

3+40	1024.5582	4920.12	VQ				
3+45	1057.5670	4792.88	VQ				
3+50	1089.0396	4569.82	VQ				
3+55	1118.5235	4281.06	VQ				
4+ 0	1145.8916	3973.84	VQ				
4+ 5	1170.9546	3639.15	VQ				
4+10	1194.1680	3370.59	VQ				
4+15	1215.6033	3112.40	VQ				
4+20	1235.7154	2920.27	VQ				
4+25	1254.8681	2780.97	VQ				
4+30	1273.0907	2645.93	VQ				
4+35	1290.4811	2525.08	VQ				
4+40	1307.1048	2413.77	VQ				
4+45	1322.7068	2265.41	VQ				
4+50	1337.4861	2145.95	VQ				
4+55	1351.6751	2060.24	VQ				
5+ 0	1365.2870	1976.46	VQ				
5+ 5	1378.4696	1914.11	VQ				
5+10	1391.1951	1847.74	VQ				
5+15	1403.5206	1789.65	VQ				
5+20	1415.5406	1745.31	VQ				
5+25	1427.1679	1688.28	VQ				
5+30	1438.3843	1628.62	VQ				
5+35	1449.3092	1586.29	VQ				
5+40	1459.9448	1544.29	VQ				
5+45	1470.3368	1508.92	VQ				
5+50	1480.4914	1474.45	VQ				
5+55	1490.3901	1437.29	VQ				
6+ 0	1499.8674	1376.10	VQ				
6+ 5	1509.0442	1332.47	VQ				
6+10	1518.0208	1303.40	VQ				
6+15	1526.7990	1274.59	VQ				
6+20	1535.3134	1236.30	VQ				
6+25	1543.5770	1199.87	VQ				
6+30	1551.6820	1176.84	VQ				
6+35	1559.6296	1154.00	VQ				
6+40	1567.4060	1129.13	VQ				
6+45	1574.9470	1094.95	VQ				
6+50	1582.2868	1065.75	VQ				
6+55	1589.4419	1038.91	VQ				
7+ 0	1596.4500	1017.57	VQ				
7+ 5	1603.3132	996.54	VQ				
7+10	1609.9375	961.86	VQ				
7+15	1616.3928	937.30	VQ				
7+20	1622.7314	920.37	VQ				
7+25	1628.9669	905.40	VQ				
7+30	1635.0971	890.10	VQ				
7+35	1641.1137	873.61	VQ				
7+40	1646.9715	850.55	VQ				
7+45	1652.7156	834.04	VQ				
7+50	1658.3624	819.92	VQ				


7+55	1663.9117	805.75	Q			V
8+ 0	1669.3549	790.36	Q			V
8+ 5	1674.6834	773.69	Q			V
8+10	1679.8402	748.76	Q			V
8+15	1684.8569	728.42	Q			V
8+20	1689.8069	718.75	Q			V
8+25	1694.6933	709.50	Q			V
8+30	1699.5065	698.87	Q			V
8+35	1704.2362	686.76	Q			V
8+40	1708.8858	675.13	Q			V
8+45	1713.4473	662.33	Q			V
8+50	1717.8468	638.81	Q			V
8+55	1722.1383	623.12	Q			V
9+ 0	1726.3619	613.27	Q			V
9+ 5	1730.5202	603.77	Q			V
9+10	1734.6242	595.90	Q			V
9+15	1738.6850	589.64	Q			V
9+20	1742.7025	583.34	Q			V
9+25	1746.6750	576.81	Q			V
9+30	1750.5939	569.02	Q			V
9+35	1754.4338	557.55	Q			V
9+40	1758.1728	542.91	Q			V
9+45	1761.8557	534.76	Q			V
9+50	1765.5039	529.71	Q			V
9+55	1769.1254	525.84	Q			V

10+ 0	1772.7169	521.49	Q			V
10+ 5	1776.2779	517.06	Q			V
10+10	1779.8081	512.59	Q			V
10+15	1783.3073	508.08	Q			V
10+20	1786.7735	503.30	Q			V
10+25	1790.2039	498.09	Q			V
10+30	1793.5728	489.16	Q			V
10+35	1796.8866	481.17	Q			V
10+40	1800.1723	477.08	Q			V
10+45	1803.4285	472.80	Q			V
10+50	1806.6561	468.64	Q			V
10+55	1809.8553	464.53	Q			V
11+ 0	1813.0258	460.35	Q			V
11+ 5	1816.1670	456.11	Q			V
11+10	1819.2789	451.84	Q			V
11+15	1822.3608	447.50	Q			V
11+20	1825.4111	442.90	Q			V
11+25	1828.4265	437.84	Q			V
11+30	1831.3861	429.74	Q			V
11+35	1834.2963	422.56	Q			V
11+40	1837.1857	419.54	Q			V
11+45	1840.0556	416.72	Q			V
11+50	1842.9050	413.72	Q			V
11+55	1845.7320	410.49	Q			V

Appendix F: Meyer Study (2009) 100-year Project Hydrograph

TIME (min)	TIME (hr)	FLOW (cfs)
0	0.000	0
30	0.500	96
60	1.000	356
90	1.500	740
120	2.000	966
150	2.500	1096
180	3.000	1210
210	3.500	1310
240	4.000	1399
270	4.500	1476
300	5.000	1551
330	5.500	1621
360	6.000	1692
390	6.500	1755
420	7.000	1825
450	7.500	1893
480	8.000	1954
510	8.500	2027
540	9.000	2101
570	9.500	2179
600	10.000	2258
630	10.500	2355
660	11.000	2450
690	11.500	2552
720	12.000	2675
750	12.500	2837
780	13.000	3047
810	13.500	3303
840	14.000	3559
870	14.500	3921
900	15.000	4464
930	15.500	5148
960	16.000	5948
990	16.500	7488
1020	17.000	8978
1025	17.083	9233
1030	17.167	8832
1050	17.500	7869
1080	18.000	6689
1110	18.500	5800
1140	19.000	5172
1170	19.500	4681
1200	20.000	4305
1230	20.500	3996
1260	21.000	3743
1290	21.500	3519
1320	22.000	3322
1350	22.500	3135
1380	23.000	2974
1410	23.500	2846
1440	24.000	2725
1470	24.500	2499
1500	25.000	2116
1530	25.500	1691
1560	26.000	1439
1590	26.500	1274

TIME (min)	TIME (hr)	FLOW (cfs)
1620	27.000	1123
1650	27.500	1004
1680	28.000	887
1710	28.500	790
1740	29.000	705
1770	29.500	624
1800	30.000	532
1830	30.500	456
1860	31.000	353
1890	31.500	291
1920	32.000	244
1950	32.500	208
1980	33.000	178
2010	33.500	159
2040	34.000	136
2070	34.500	114
2100	35.000	95
2130	35.500	78
2160	36.000	61
2190	36.500	49
2220	37.000	37
2250	37.500	25
2280	38.000	15
2310	38.500	8
2340	39.000	0

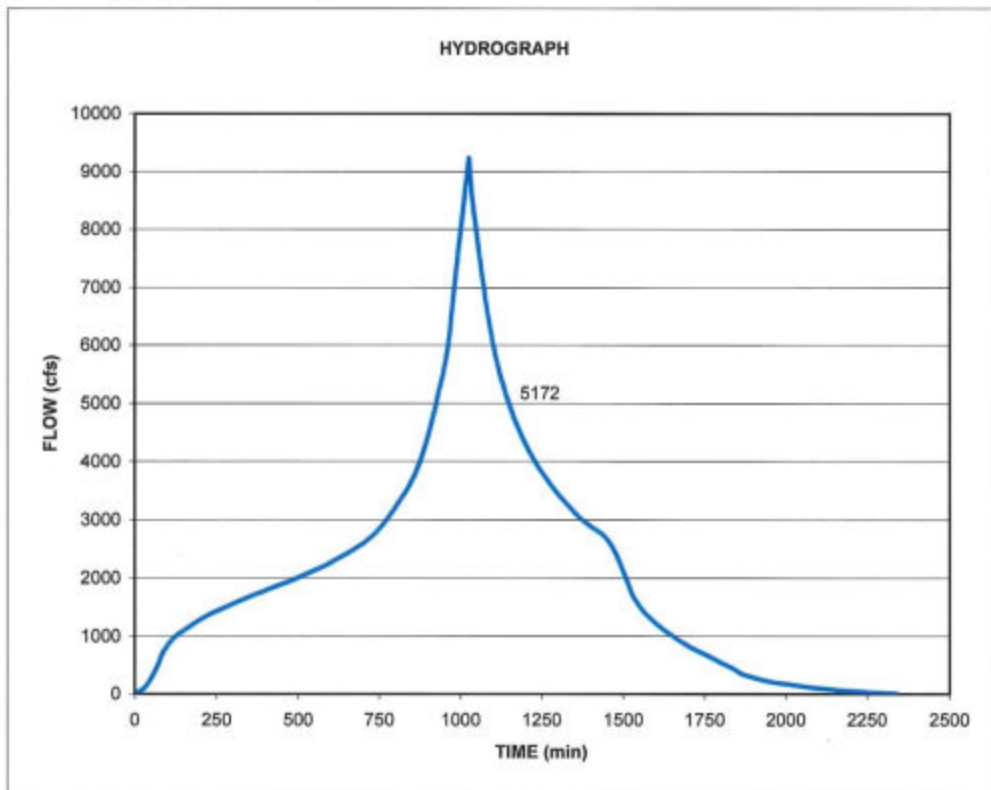



**Appendix B:
Preliminary Basin Sizing
For
The Tejon Indian Trust Acquisition Casino Project**

Prepared For:



**Analytical Environmental Services
1801 7th Street, Suite 100
Sacramento, CA 95811
Phone: (916) 447-3479
Fax: (916) 447-1665**

TABLE OF CONTENTS

Purpose	49
Retention Volume Requirement.....	49
Mettler Site Alternative Volume Storage Requirement	49
Maricopa Site Alternative Volume Storage Requirement	51
Appendix A: Engineering Bulletin 11-02.....	53
Appendix B: Precipitation Frequency (Depth).....	59

PURPOSE

The purpose of this analysis is to find the required volume for the Stormwater basins of the Tejon Casino Project. The basins are sized to retain the five day storm event and have a minimum of 1 foot of freeboard. The final basin is required to demonstrate that the basin will completely drain the design volume within 7 days.

RETENTION VOLUME REQUIREMENT

The storm water volume storage requirement for the site alternatives was determined using Kern County methodology described in Engineering Bulletin 11-02 (see Appendix A). The attached support documents describe the methodology and calculations to determine the volume required to be retained on site. The Mettler Site Alternative A1 was determined to require 1,392,340 cubic feet (31.96 acre feet) of storage and Alternative A2 was determined to require 1,364,494 cubic feet (31.32 acre feet) of storage. The increase in required storage is expected for Mettler Site Alternative A1 due to the addition of the RV Parking increasing the impervious area for the site. The Maricopa Site Alternative was determined to require 635,423 cubic feet (14.59 acre-feet) of storage.

The following equation is described in Engineering Bulletin 11-02.

Runoff Volume (cu. ft.) = $[(D_{10\text{yr-5day}})/12](a_i)(\text{Area})$

Where:

$D_{10\text{yr-5day}}$ = 10-yr, 5-day depth of rainfall (in.) obtained from NOAA Atlas 14, Vol. 6, Ver. 2.0

A_i = Average percentage of impervious area

Area = Drainage area of total development (sq. ft.)

For all three basins, the volume provided was calculated using the Civil3D Volume Calculator on AutoCAD.

METTLER SITE ALTERNATIVE VOLUME STORAGE REQUIREMENT

Drainage Area Designation

The two site plans for the Mettler Site have been broken down by drainage area and assigned a percentage of impervious area. The impervious area percentage assigned to each area was determined using the User's Guide for the California Impervious Surface Coefficients (ISC) published by the Office of Environmental Health Hazard Assessment of the California Environmental Protection Agency and the exhibits of the site layout alternatives A1 and A2. A weighted average was calculated for each alternative by dividing the total impervious area over the total area to determine a total percent impervious area.

Table 1: Mettler Site Plan Alternative A1

Drainage Area	Area (acres)	Area (sq. ft.)	Percent Impervious	Impervious Area (acres)	Impervious Area (sq. ft.)
Residential	102	4,443,120	0.46 (4 du/acre)	46.92	2,043,835
Waste Water Reclamation	13	566,280	0.81 (Light Industry)	10.53	458,687
Organic Farm	40	1,742,400	0.04 (Agriculture)	1.60	69,696
Casino	52	2,265,120	0.86 (Retail)	44.72	1,948,003
RV Parking	22	958,320	0.86 (Mixed Use)	17.60	766,656
Community Park	29	1,263,240	0.25 (Open Space)	0.58	25,265
Heath Center/Tribal Admin./Comm. Center	20	871,200	0.86 (Mixed Use)	16.00	696,960
Fire/Sheriff Station	3	130,680	0.86 (Mixed Use)	2.58	112,385
Total	281	12,240,360	0.50	140.07	6,121,487

Table 2: Mettler Site Plan Alternative A2

Drainage Area	Area (acres)	Area (sq. ft.)	Percent Impervious	Impervious Area (acres)	Impervious Area (sq. ft.)
Residential	102	4,443,120	0.46 (4 du/acre)	46.92	2,043,835
Waste Water Reclamation	13	566,280	0.81 (Light Industry)	10.53	458,687
Organic Farm	40	1,742,400	0.04 (Agriculture)	1.60	69,696
Casino	52	2,265,120	0.86 (Retail)	44.72	1,948,003
Community Park	51	2,221,560	0.25 (Open Space)	12.75	555,390
Heath Center/Tribal Admin./Comm. Center	20	871,200	0.86 (Mixed Use)	17.20	749,232
Fire/Sheriff Station	3	130,680	0.86 (Mixed Use)	2.58	112,385
Total	281	12,240,360	0.49	136.30	5,937,228

Retention Basin Calculations

Runoff Volume Required Equation

$$V_{req} = \left(\frac{D_{10yr-5day}}{12 \frac{in.}{ft.}} \right) (a_i)(A)$$

$D_{10yr-5day}$ = depth of rainfall = 2.73 in.

(See Appendix B: Precipitation Frequency)

a_i = percent impervious area

A = drainage area

Mettler Site Plan Alternative A1

$$V_{req} = \left(\frac{2.73 \text{ in.}}{12 \frac{in.}{ft.}} \right) (0.50)(12,240,360 \text{ ft}^2)$$

$$V_{req} = 1,392,340 \text{ ft}^3 = 31.96 \text{ ac ft}$$

Volume provided at a water surface elevation of 502.0 ft = 34.17 ac ft. (See Appendix D)

Mettler Site Plan Alternative A2

$$V_{req} = \left(\frac{2.73 \text{ in.}}{12 \frac{in.}{ft.}} \right) (0.49)(12,240,360 \text{ ft}^2)$$

$$V_{req} = 1,364,494 \text{ ft}^3 = 31.32 \text{ ac ft}$$

Volume provided at a water surface elevation of 502.0 ft = 31.50 ac ft. (See Appendix G)

MARICOPA SITE ALTERNATIVE VOLUME STORAGE REQUIREMENT

Drainage Area Designation

The site plan for the Maricopa Site has been broken down by drainage area and assigned a percentage of impervious area. The impervious area percentage assigned to each area was determined using the User's Guide for the California Impervious Surface Coefficients (ISC) published by the Office of Environmental Health Hazard Assessment of the California Environmental Protection Agency and the exhibit of the site layout. A weighted average was calculated by dividing the total impervious area over the total area to determine a total percent impervious area.

Table 1: Maricopa Site Plan Alternative

Drainage Area	Area (acres)	Area (sq. ft.)	Percent Impervious	Impervious Area (acres)	Impervious Area (sq. ft.)
Residential	16	696,960	0.46 (4 du/acre)	7.36	320,602
Stormwater Retention	2	87,120	0.02 (Open Space)	0.04	1,742
Organic Farm	30	1,306,800	0.04 (Agriculture)	1.20	52,272
Casino	49	2,134,440	0.86 (Retail)	42.14	1,835,618
RV Parking	5	217,800	0.86 (Mixed Use)	4.30	187,308
Community Park	2.5	108,900	0.25 (Open Space)	0.63	27,225
Heath Center/Tribal Admin./Comm. Center	7	304,920	0.86 (Mixed Use)	6.02	262,231
Fire/Sheriff Station	3	130,680	0.86 (Mixed Use)	2.58	112,385
Total	114.5	4,987,620	0.56	64.27	2,799,383

Retention Basin Calculations

Runoff Volume Required Equation

$$V_{req} = \left(\frac{D_{10yr-5day}}{12 \frac{in.}{ft.}} \right) (a_i)(A)$$

$D_{10yr-5day}$ = depth of rainfall = 2.73 in.

(See Appendix B: Precipitation Frequency)

a_i = percent impervious area

A = drainage area

Maricopa Site Plan Alternative

$$V_{req} = \left(\frac{2.73 \text{ in.}}{12 \frac{in.}{ft.}} \right) (0.56)(4,987,620 \text{ ft}^2)$$

$$V_{req} = 635,423 \text{ ft}^3 = 14.59 \text{ ac ft}$$

Due to elevation and site constraints the volume provided above ground at this site is less than the volume required. The difference will need to be detained in underground detention chambers.

Volume provided at a water surface elevation of 492.5ft = 12.82.17 ac ft. (See Appendix J)

Volume provided in underground chambers = 1.77 ac ft.

Appendix A:

**ENGINEERING, SURVEYING &
PERMIT SERVICES DEPARTMENT**
CHARLES LACKEY, P.E., DIRECTOR
2700 M STREET, SUITE 570
BAKERSFIELD, CA 93301-2370
Phone: (661) 862-8603 Fax: (661) 862-5149
E-mail: esps@co.kern.ca.us
Website: www.co.kern.ca.us/esps



DEVELOPMENT SERVICES AGENCY
Engineering, Surveying and Permit Services Department
Planning and Community Development Department
Roads Department

Engineering Bulletin 11-02

Subject: Sump Volume Requirements
Application: Kern County Development Standards

Date: December 21, 2011

Background: In 1995, Kern County revised the standard by which retention basin sizing is based, and published it in the latest edition of the Kern County Development Standards dated August 5, 2010. Division 4 of the Development Standards defined the design volume for basins as runoff from the Intermediate Storm Design Discharge (ISDD) 5-day rainfall event from the impervious area. The equation is;

Runoff Volume = $0.12 (D_{10}) (a_i) (\text{Area})$ where:

D_{10} = 10 yr 24-hr. depth of rainfall (in.)

a_i = average percentage of impervious area

Area = Drainage area of total development

$0.12 = 1.44 \times 1/12$

1.44 = 5 day mass ratio (KC Hydrology Manual, Table B-1)

1/12 = Conversion of rainfall depth in inches to feet

The revision to the standard was chosen for consistency with the newly created multi-day detention basin sizing standard and to approximate the sump sizing criteria used by the City of Bakersfield in their application of 100yr 24hr rainfall event. The new Development Standards also linked ISDD calculations to the application of rainfall/runoff methodology found in the Kern County Hydrology Manual. Since the Hydrology Manual had adopted rainfall data found in NOAA Atlas 2, Volume XI, retention basin sizing was also tied to that data base.

Data Update: In May of 2011 the National Weather Service published NOAA Atlas 14, Volume 6, Version 2.0 for California. As stated in the introduction of the publication, this document supersedes precipitation-frequency estimates found in NOAA Atlas 2, Volume 11 and NOAA Atlas 14 Volume 1, which covered Kern County's desert region. Gage data used in the precipitation-frequency analysis for NOAA Atlas 14, Volume 6 incorporates the latest, quality-verified rainfall information available up through June, 2010. The precipitation-frequency data is now available to the public, via a graphic interface, at the Hydrometeorological Design Studies Center's web site. (<http://hdsc.nws.noaa.gov/hdsc/pfds/>). It contains both short and long duration, including multi-day rainfall data in tabular and graphic formats.

Policy: Retention basin sizing shall continue to be based upon runoff from the ISDD 5 day storm event from impervious area. The equation is now;

Runoff Volume (cu.ft.) = $[(D_{10\text{yr-5day}})/12] (a_i) (\text{Area})$ where;

$D_{10\text{yr-5day}}$ = 10yr 5 day depth of rainfall (in.) obtained from NOAA Atlas 14, Vol 6, Ver. 2.0


a_i = average percentage of impervious area

Area = Drainage area of total development (sq.ft.)

Example Problem;

Determine the retention basin requirement for a 1.00 acre industrial development located in Bakersfield, CA (Lat. 35.3940 Lon. -119.0505). Assume the development will have 95% imperviousness.

- 1) Determine the 10yr 5 day depth of rainfall. Connect to the Precipitation Frequency Data Server at <http://hdsc.nws.noaa.gov/hdsc/pfds/>
- 2) Click the drop down box and select California or move the cursor onto the map of California and click the left mouse button.

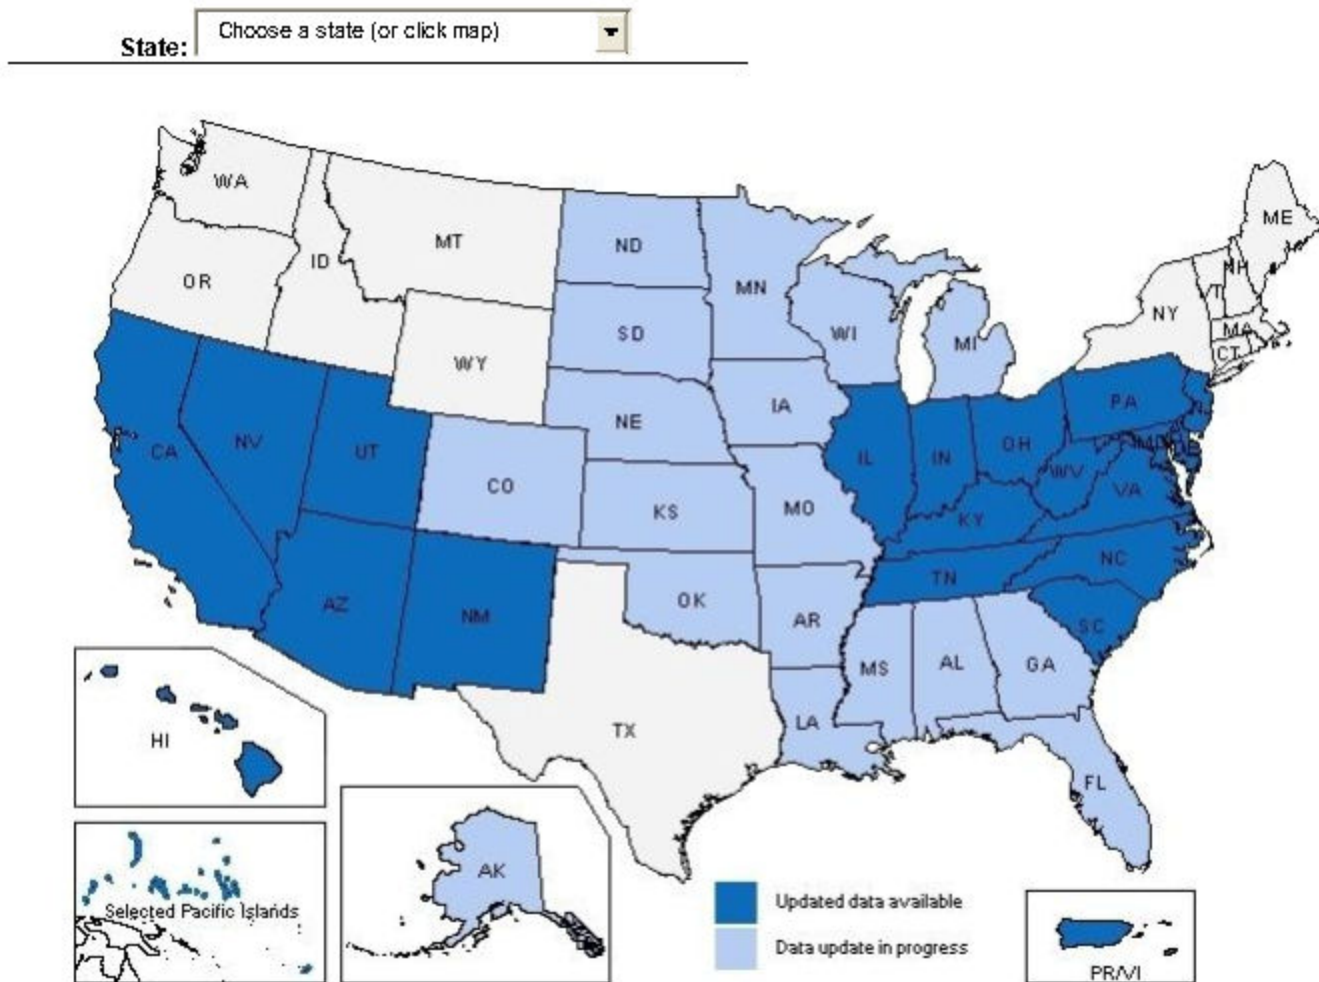

- 3) Under **Data Description** select Data type (**precipitation depth**), Units (**English**) and Time series type (**partial duration**).
- 4) **Select Location** : Manually enter Latitude and Longitude.
- 5) Click submit button.

NOAA ATLAS 14 POINT PRECIPITATION FREQUENCY ESTIMATES

DATA DESCRIPTION

Data type: Units: Time series type:


SELECT LOCATION

1. Manually:

a) Enter location (decimal degrees, use "-" for S and W): latitude: longitude:

b) Select station:

2. Use map:

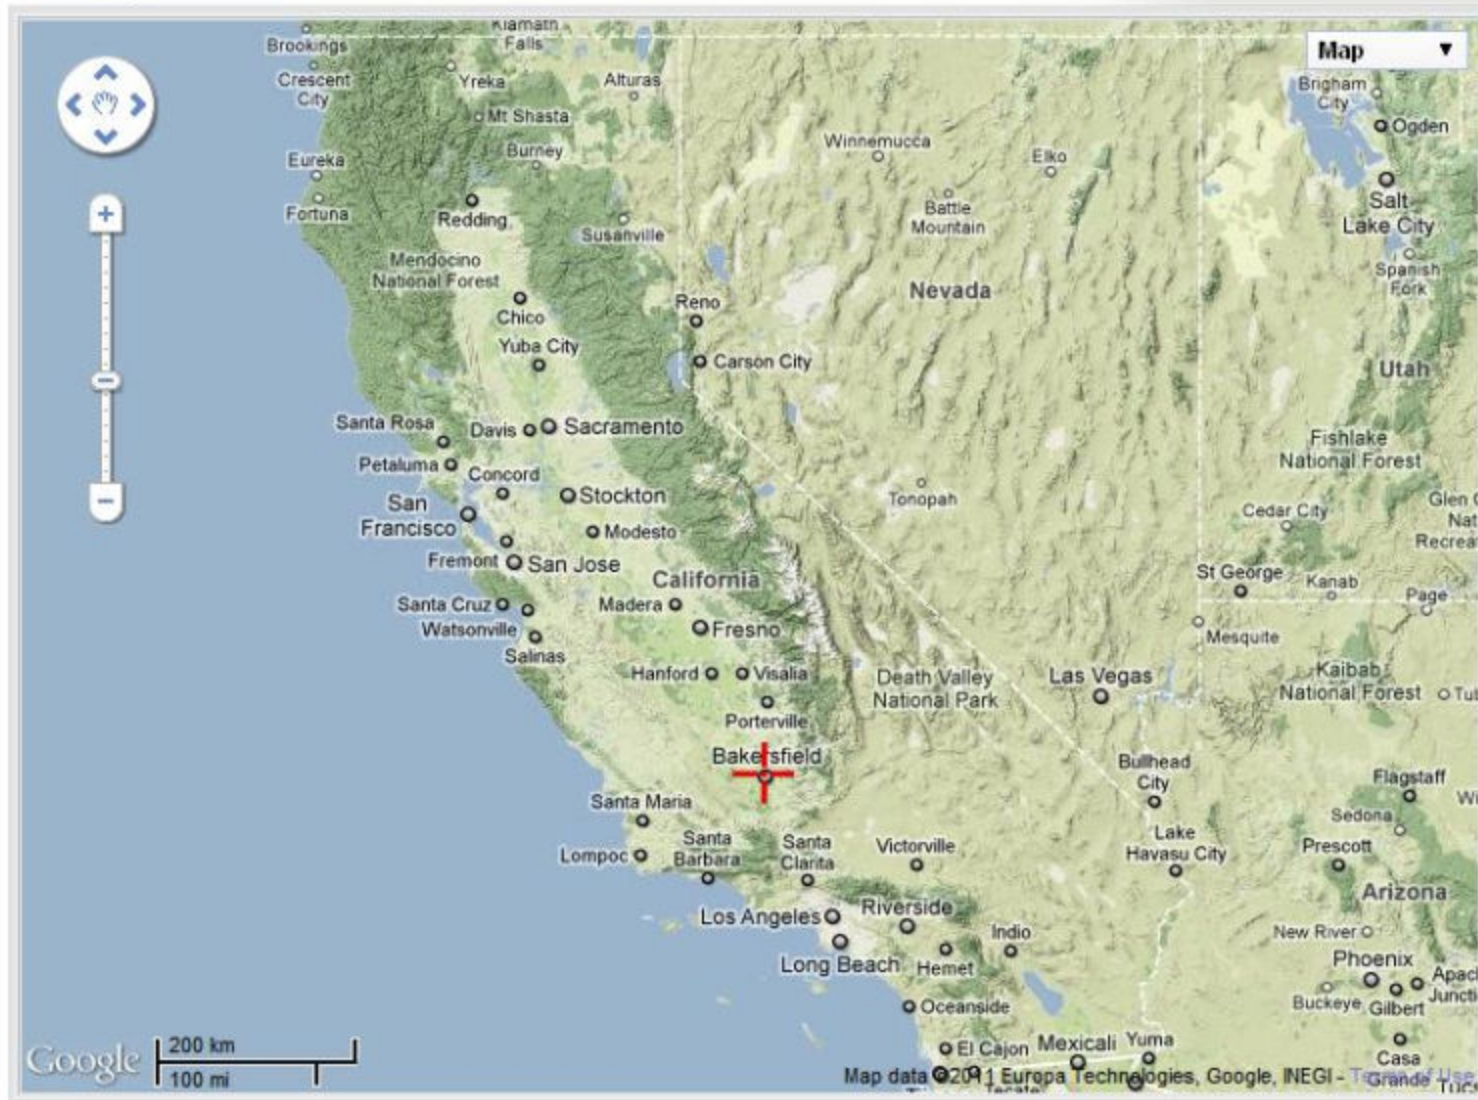



NOAA Atlas 14, Volume 6, Version 2
Location name: Bakersfield, California, US*
Coordinates: 35.3940, -119.0505
Elevation: 404ft*
* source: Google Maps



POINT PRECIPITATION FREQUENCY ESTIMATES

Sanja Perica, Sarah Dietz, Sarah Heim, Lilian Hiner, Kazungu Maitaria, Deborah Martin, Sandra Pavlovic, Ishani Roy, Carl Trypaluk, Dale Unruh, Fenglin Yan, Michael Yekta, Tan Zhao, Geoffrey Bonnin, Daniel Brewer, Li-Chuan Chen, Tye Parzybok, John Yarchoan

NOAA, National Weather Service, Silver Spring, Maryland

[PF tabular](#) | [PF graphical](#) | [Maps & aeriels](#)

PF tabular

PDS-based point precipitation frequency estimates with 90% confidence intervals (in inches) ¹										
Duration	Average recurrence interval(years)									
	1	2	5	10	25	50	100	200	500	1000
5-min	0.077 (0.063-0.095)	0.097 (0.080-0.120)	0.127 (0.104-0.158)	0.154 (0.125-0.193)	0.195 (0.153-0.252)	0.230 (0.177-0.303)	0.269 (0.202-0.362)	0.313 (0.229-0.433)	0.421 (0.296-0.607)	0.580 (0.393-0.863)
10-min	0.110 (0.090-0.136)	0.140 (0.114-0.172)	0.183 (0.149-0.226)	0.221 (0.179-0.276)	0.280 (0.220-0.361)	0.330 (0.254-0.434)	0.386 (0.290-0.519)	0.449 (0.328-0.621)	0.604 (0.424-0.870)	0.831 (0.564-1.24)
15-min	0.133 (0.109-0.164)	0.169 (0.138-0.208)	0.221 (0.180-0.273)	0.268 (0.217-0.334)	0.339 (0.266-0.436)	0.399 (0.307-0.525)	0.467 (0.350-0.628)	0.543 (0.397-0.751)	0.731 (0.513-1.05)	1.01 (0.682-1.50)
30-min	0.182 (0.149-0.224)	0.231 (0.189-0.285)	0.302 (0.247-0.374)	0.366 (0.296-0.456)	0.463 (0.363-0.596)	0.546 (0.420-0.717)	0.638 (0.479-0.859)	0.743 (0.542-1.03)	0.999 (0.701-1.44)	1.37 (0.932-2.05)
60-min	0.256 (0.210-0.315)	0.325 (0.266-0.401)	0.425 (0.347-0.526)	0.515 (0.417-0.642)	0.651 (0.511-0.839)	0.768 (0.590-1.01)	0.898 (0.674-1.21)	1.05 (0.763-1.45)	1.41 (0.986-2.02)	1.93 (1.31-2.88)
2-hr	0.354 (0.290-0.437)	0.446 (0.365-0.550)	0.574 (0.468-0.709)	0.684 (0.554-0.853)	0.846 (0.663-1.09)	0.978 (0.752-1.29)	1.12 (0.842-1.51)	1.28 (0.933-1.77)	1.50 (1.05-2.16)	1.95 (1.33-2.91)
3-hr	0.417 (0.342-0.513)	0.524 (0.429-0.647)	0.673 (0.550-0.833)	0.801 (0.649-0.999)	0.985 (0.773-1.27)	1.14 (0.872-1.49)	1.29 (0.971-1.74)	1.47 (1.07-2.03)	1.71 (1.20-2.46)	1.97 (1.34-2.94)
6-hr	0.520 (0.426-0.641)	0.659 (0.540-0.813)	0.850 (0.694-1.05)	1.01 (0.820-1.26)	1.24 (0.976-1.60)	1.43 (1.10-1.88)	1.63 (1.22-2.19)	1.84 (1.34-2.54)	2.14 (1.50-3.08)	2.38 (1.61-3.54)
12-hr	0.606 (0.497-0.747)	0.780 (0.638-0.962)	1.02 (0.836-1.27)	1.24 (1.00-1.54)	1.54 (1.21-1.99)	1.80 (1.38-2.36)	2.07 (1.55-2.78)	2.37 (1.73-3.27)	2.79 (1.96-4.02)	3.15 (2.14-4.89)
24-hr	0.742 (0.676-0.832)	0.966 (0.878-1.08)	1.29 (1.17-1.45)	1.58 (1.42-1.79)	2.01 (1.74-2.37)	2.38 (2.02-2.86)	2.78 (2.30-3.44)	3.24 (2.60-4.12)	3.92 (3.01-5.21)	4.50 (3.33-6.20)
2-day	0.865 (0.787-0.969)	1.12 (1.02-1.28)	1.50 (1.36-1.69)	1.84 (1.65-2.09)	2.36 (2.05-2.78)	2.81 (2.39-3.38)	3.32 (2.74-4.10)	3.90 (3.13-4.96)	4.78 (3.67-6.35)	5.54 (4.10-7.64)
3-day	0.931 (0.847-1.04)	1.20 (1.09-1.35)	1.61 (1.46-1.81)	1.97 (1.77-2.24)	2.53 (2.19-2.98)	3.01 (2.56-3.63)	3.56 (2.94-4.39)	4.18 (3.35-5.31)	5.13 (3.94-6.82)	5.96 (4.41-8.22)
4-day	0.992 (0.903-1.11)	1.28 (1.17-1.44)	1.71 (1.55-1.93)	2.10 (1.88-2.38)	2.68 (2.32-3.15)	3.18 (2.69-3.82)	3.73 (3.08-4.61)	4.36 (3.50-5.54)	5.31 (4.07-7.05)	6.13 (4.54-8.45)
7-day	1.12 (1.02-1.26)	1.46 (1.33-1.64)	1.94 (1.76-2.18)	2.36 (2.12-2.68)	2.97 (2.58-3.50)	3.48 (2.95-4.18)	4.02 (3.32-4.97)	4.62 (3.70-5.87)	5.49 (4.21-7.29)	6.21 (4.59-8.56)
10-day	1.22 (1.11-1.37)	1.59 (1.45-1.78)	2.11 (1.91-2.38)	2.56 (2.30-2.90)	3.19 (2.77-3.76)	3.71 (3.15-4.46)	4.25 (3.52-5.25)	4.84 (3.88-6.15)	5.67 (4.35-7.53)	6.34 (4.69-8.74)
20-day	1.53 (1.39-1.71)	2.01 (1.83-2.26)	2.67 (2.42-3.01)	3.23 (2.90-3.67)	4.01 (3.48-4.72)	4.63 (3.92-5.57)	5.27 (4.35-6.50)	5.93 (4.76-7.55)	6.85 (5.26-9.10)	7.57 (5.60-10.4)
30-day	1.79 (1.63-2.01)	2.37 (2.15-2.66)	3.15 (2.86-3.55)	3.81 (3.42-4.33)	4.73 (4.11-5.57)	5.46 (4.63-6.57)	6.21 (5.13-7.67)	6.99 (5.60-8.89)	8.05 (6.18-10.7)	8.87 (6.57-12.2)
45-day	2.20 (2.00-2.47)	2.90 (2.64-3.26)	3.86 (3.50-4.35)	4.67 (4.19-5.30)	5.80 (5.03-6.83)	6.70 (5.68-8.06)	7.62 (6.29-9.40)	8.57 (6.87-10.9)	9.87 (7.58-13.1)	10.9 (8.05-15.0)
60-day	2.52 (2.30-2.83)	3.32 (3.02-3.72)	4.41 (3.99-4.96)	5.33 (4.78-6.05)	6.62 (5.74-7.79)	7.64 (6.48-9.19)	8.70 (7.19-10.7)	9.78 (7.85-12.4)	11.3 (8.65-15.0)	12.4 (9.19-17.1)


¹ Precipitation frequency (PF) estimates in this table are based on frequency analysis of partial duration series (PDS).

Numbers in parenthesis are PF estimates at lower and upper bounds of the 90% confidence interval. The probability that precipitation frequency estimates (for a given duration and average recurrence interval) will be greater than the upper bound (or less than the lower bound) is 5%. Estimates at upper bounds are not checked against probable maximum precipitation (PMP) estimates and may be higher than currently valid PMP values.

Please refer to NOAA Atlas 14 document for more information.

[Back to Top](#)

- 6) Select 10yr 4day rainfall depth – **2.56** and 10yr 7 day rainfall depth – **2.97**
7) Plot points on log-log graph paper.

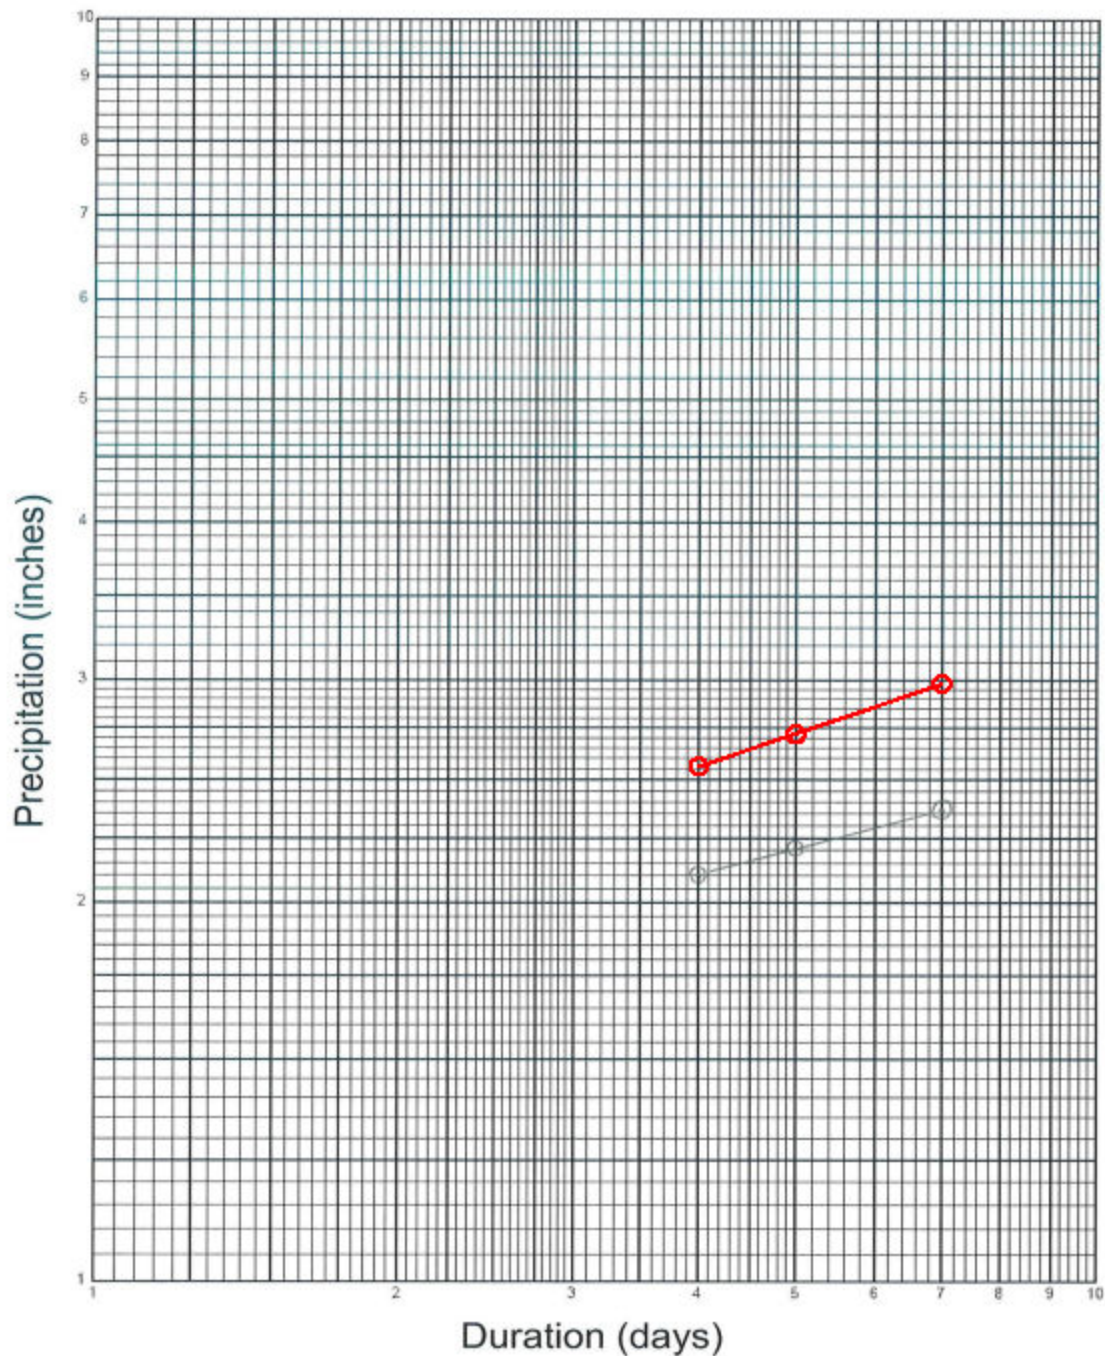

- 8) Read the solution for the 10 yr 5 day depth of rainfall– **2.73 inches**

9) Sump volume calculation:

$$\begin{aligned}\text{Runoff Volume (cu.ft.)} &= [(D_{10\text{yr-5day}})/12] (a_i) (\text{Area}) \\ &= [(2.20)/12](0.95)(1.00 \text{ ac.} \times 43560 \text{ sq.ft./ac}) \\ &= 7,586.7 \text{ cu.ft or } 7,590 \text{ cu.ft.}\end{aligned}$$



NOAA Atlas 14, Volume 6, Version 2
 Location name: Bakersfield, California, USA*
 Latitude: 36.0697°, Longitude: -118.99°
 Elevation: 594.8 ft**
 * source: EBRD Maps
 ** source: USGS



POINT PRECIPITATION FREQUENCY ESTIMATES

Sanja Perica, Sarah Dietz, Sarah Holm, Lillian Hiner, Kozungu Malaria, Deborah Martin, Sandra Pavlovic, Ishani Roy, Carl Trypanis, Dale Unruh, Penglin Yan, Michael Yekta, Tan Zhao, Geoffrey Bonnin, Daniel Brewer, Li-Chuan Chen, Tye Parzybok, John Yarchon

NOAA, National Weather Service, Silver Spring, Maryland

[PF tabular](#) | [PF graphical](#) | [Maps & aerials](#)

PF tabular

PDS-based point precipitation frequency estimates with 90% confidence intervals (in inches) ¹										
Duration	Average recurrence interval (years)									
	1	2	5	10	25	50	100	200	500	1000
5-min	0.062 (0.050-0.077)	0.091 (0.066-0.102)	0.110 (0.086-0.138)	0.136 (0.108-0.171)	0.173 (0.134-0.228)	0.205 (0.166-0.273)	0.240 (0.175-0.320)	0.278 (0.202-0.388)	0.335 (0.234-0.485)	0.382 (0.255-0.571)
10-min	0.086 (0.071-0.111)	0.117 (0.084-0.146)	0.150 (0.127-0.198)	0.194 (0.155-0.246)	0.248 (0.192-0.324)	0.294 (0.223-0.381)	0.344 (0.255-0.468)	0.399 (0.289-0.566)	0.480 (0.335-0.686)	0.548 (0.370-0.819)
15-min	0.107 (0.086-0.134)	0.141 (0.113-0.177)	0.181 (0.153-0.240)	0.234 (0.187-0.287)	0.300 (0.232-0.382)	0.355 (0.270-0.472)	0.416 (0.309-0.566)	0.482 (0.349-0.673)	0.580 (0.405-0.841)	0.663 (0.448-0.980)
30-min	0.151 (0.122-0.188)	0.200 (0.161-0.250)	0.270 (0.217-0.340)	0.332 (0.265-0.421)	0.425 (0.328-0.553)	0.503 (0.382-0.668)	0.589 (0.437-0.801)	0.683 (0.485-0.953)	0.822 (0.573-1.18)	0.938 (0.654-1.40)
60-min	0.213 (0.172-0.267)	0.281 (0.225-0.353)	0.381 (0.306-0.478)	0.467 (0.373-0.582)	0.589 (0.463-0.761)	0.708 (0.536-0.942)	0.829 (0.616-1.13)	0.962 (0.687-1.34)	1.15 (0.808-1.68)	1.32 (0.884-1.96)
2-hr	0.316 (0.257-0.398)	0.412 (0.332-0.517)	0.546 (0.438-0.686)	0.689 (0.528-0.898)	0.828 (0.640-1.08)	0.988 (0.734-1.29)	1.11 (0.828-1.52)	1.27 (0.922-1.78)	1.50 (1.05-2.17)	1.69 (1.14-2.52)
3-hr	0.380 (0.314-0.468)	0.502 (0.404-0.630)	0.669 (0.529-0.828)	0.793 (0.632-1.00)	0.987 (0.784-1.29)	1.18 (0.871-1.63)	1.31 (0.978-1.79)	1.48 (1.08-2.08)	1.75 (1.22-2.63)	1.95 (1.32-2.81)
6-hr	0.518 (0.418-0.647)	0.683 (0.534-0.832)	0.884 (0.694-1.09)	1.03 (0.824-1.21)	1.27 (0.987-1.67)	1.47 (1.11-1.95)	1.67 (1.24-2.27)	1.88 (1.36-2.62)	2.17 (1.61-3.14)	2.38 (1.62-3.68)
12-hr	0.633 (0.510-0.794)	0.834 (0.671-1.05)	1.11 (0.888-1.39)	1.33 (1.08-1.68)	1.54 (1.27-2.14)	1.88 (1.43-2.50)	2.13 (1.68-2.90)	2.38 (1.73-3.33)	2.73 (1.90-3.96)	2.98 (2.02-4.48)
24-hr	0.796 (0.718-0.898)	1.08 (0.875-1.23)	1.46 (1.11-1.88)	1.77 (1.58-2.03)	2.19 (1.88-2.61)	2.61 (2.10-3.07)	2.84 (2.31-3.58)	3.18 (2.51-4.11)	3.63 (2.73-4.92)	3.97 (2.88-5.59)
2-day	0.988 (0.820-1.03)	1.26 (1.14-1.43)	1.74 (1.56-1.98)	2.12 (1.89-2.44)	2.64 (2.28-3.18)	3.04 (2.64-3.70)	3.44 (2.80-4.31)	3.84 (3.03-4.97)	4.38 (3.30-5.94)	4.78 (3.48-6.73)
3-day	0.981 (0.886-1.11)	1.38 (1.24-1.58)	1.93 (1.73-2.19)	2.37 (2.11-2.71)	2.96 (2.64-3.52)	3.41 (2.88-4.18)	3.87 (3.18-4.88)	4.34 (3.42-5.81)	4.98 (3.74-6.73)	5.44 (3.84-7.66)
4-day	1.63 (0.834-1.17)	1.47 (1.32-1.68)	2.07 (1.86-2.38)	2.56 (2.28-2.93)	3.22 (2.78-3.83)	3.72 (3.11-4.53)	4.23 (3.44-5.30)	4.75 (3.78-6.15)	5.48 (4.11-7.38)	5.96 (4.33-8.43)
7-day	1.15 (1.04-1.30)	1.66 (1.50-1.88)	2.38 (2.14-2.70)	2.97 (2.64-3.41)	3.78 (3.24-4.50)	4.41 (3.69-5.37)	5.03 (4.09-6.30)	5.68 (4.47-7.33)	6.51 (4.90-8.82)	7.13 (5.17-10.0)
10-day	1.22 (1.10-1.38)	1.78 (1.60-2.02)	2.58 (2.32-2.93)	3.24 (2.88-3.72)	4.17 (3.57-4.97)	4.88 (4.09-5.96)	5.61 (4.56-7.03)	6.34 (5.00-8.20)	7.39 (5.52-9.84)	8.06 (5.84-11.4)
20-day	1.45 (1.30-1.63)	2.17 (1.95-2.45)	3.21 (2.89-3.65)	4.11 (3.68-4.71)	5.41 (4.83-6.44)	6.44 (5.39-7.86)	7.50 (6.10-9.40)	8.80 (6.78-11.1)	10.1 (7.57-13.8)	11.2 (8.09-15.7)
30-day	1.87 (1.60-1.88)	2.81 (2.28-2.84)	3.78 (3.38-4.27)	4.88 (4.33-5.68)	6.48 (5.68-7.73)	7.79 (6.62-9.50)	9.13 (7.44-11.5)	10.5 (8.21-13.8)	12.4 (9.36-16.8)	13.8 (10.0-19.6)
45-day	2.00 (1.81-2.26)	3.01 (2.71-3.40)	4.82 (4.08-5.13)	6.88 (5.23-8.74)	7.92 (6.78-9.43)	9.58 (8.09-11.7)	11.3 (9.23-14.2)	13.2 (10.4-17.0)	15.5 (11.8-21.2)	17.5 (12.7-24.7)
60-day	2.27 (2.06-2.67)	3.48 (3.08-3.84)	5.13 (4.81-5.83)	6.88 (5.98-7.68)	9.05 (7.78-10.8)	11.8 (9.22-13.4)	13.1 (10.7-16.4)	15.3 (12.0-19.7)	18.2 (13.7-24.7)	20.5 (14.9-28.8)

¹ Precipitation frequency (PF) estimates in this table are based on frequency analysis of partial duration series (PDS).





Numbers in parentheses are PF estimates at lower and upper bounds of the 90% confidence interval. The probability that precipitation frequency estimates (for a given duration and average recurrence interval) will be greater than the upper bound (or less than the lower bound) is 5%. Estimates at upper bounds are not checked against probable maximum precipitation (PMP) estimates and may be higher than currently valid PMP values.

Please refer to NOAA Atlas 14 document for more information.

[Back to Top](#)

PF graphical


PDS-based depth-duration-frequency (DDF) curves
Latitude: 35.0697°, Longitude: -118.9800°

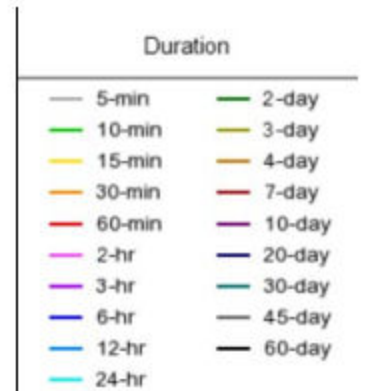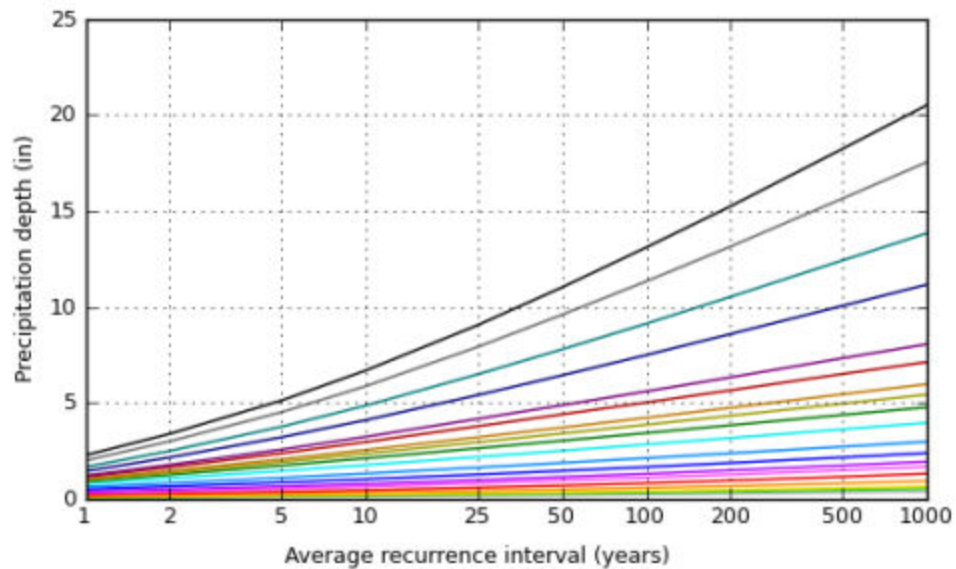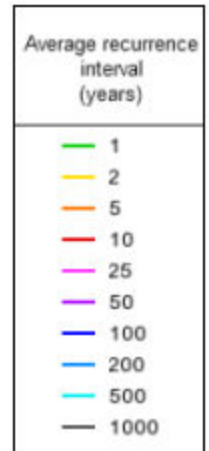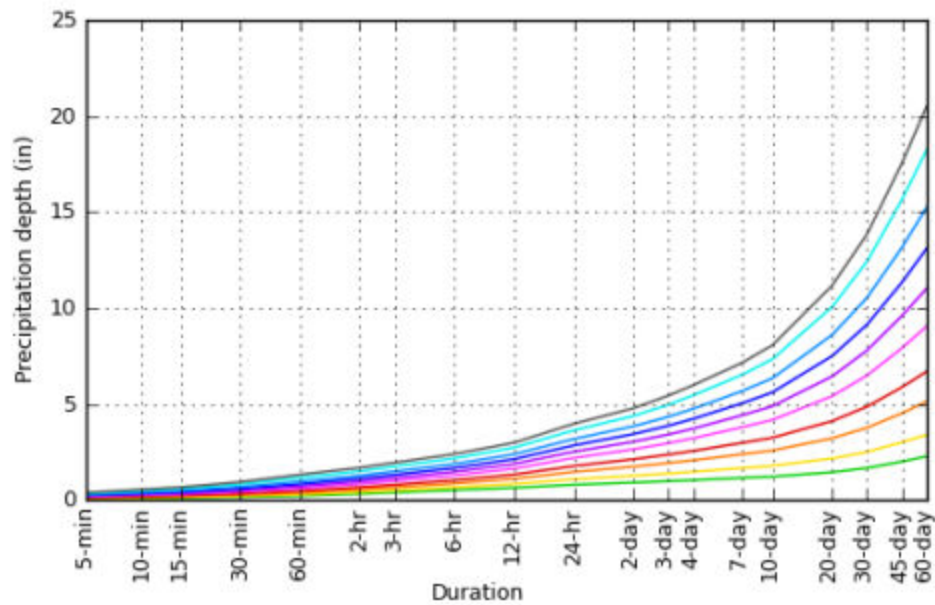

[Back to Top](#)

Maps & aeriels

Small scale terrain

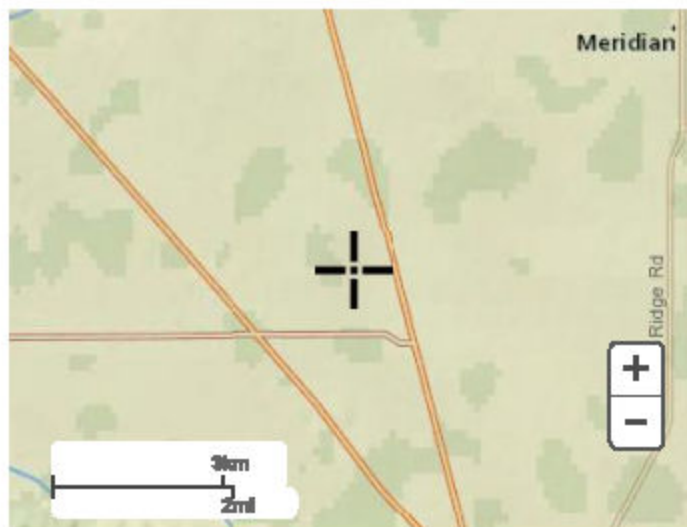

Large scale terrain



Large scale map



Large scale aerial



[Back to Top](#)

[US Department of Commerce](#)
[National Oceanic and Atmospheric Administration](#)
[National Weather Service](#)
[National Water Center](#)
1825 East West Highway
Silver Spring, MD 20910
Questions?: HD&C.Questions@noaa.gov

[Disclaimer](#)



**Appendix C:
Preliminary Storm Drain Pipe Sizing
For
The Tejon Indian Trust Acquisition Casino Project**

Prepared For:



**Analytical Environmental Services
1801 7th Street, Suite 100
Sacramento, CA 95811
Phone: (916) 447-3479
Fax: (916) 447-1665**

TABLE OF CONTENTS

Purpose.....	65
Storm Drain Pipe Sizing	65
Mettler Site Alternative Pipe Sizing	65
Maricopa Site Alternative Pipe Sizing.....	67
Appendix A: Drainage Areas.....	68
Appendix B: Hydraflow Express Reports.....	71
Appendix C: Precipitation Frequency (Intensity)	79

PURPOSE

The purpose of this analysis is to size the storm drain pipe of the Tejon Casino Project. The pipes are sized to convey the 10-year, 5-day storm event with freeboard

STORM DRAIN PIPE SIZING

The storm drain pipe for the site alternatives was determined using the Rational Method and Hydraflow Express extension on AutoCAD Civil 3D, a water-control structure calculator (see Appendix C). The attached support documents describe the methodology and calculations to determine the required size of the storm drain pipe on site. The Mettler Site Alternative A1 and Alternative A2 were determined to require 18 inch storm drain pipe made of reinforced concrete pipe (RCP). The Maricopa Site Alternative was also determined to require 18 inch storm drain pipe made of reinforced concrete pipe (RCP).

The Rational Equation was used to calculate the peak flow (cubic-feet per second) of the five day storm.

Peak Flow (cfs) = ciA

Where:

c = Rational method runoff coefficient

i = Rainfall intensity (inches/hour)

Area = Drainage area of total development (sq. ft.)

For all three site layouts and storm drain systems, the sizing of the pipes was modeled using the Hydraflow Express extension on AutoCAD Civil 3D with a slope of 0.5%. The reports showing the depth of storm water in the pipes along with the velocity of the storm water.

METTLER SITE ALTERNATIVE PEAK FLOW CALCULATION

Drainage Area Designation

The two site plans for the Mettler Site have been broken down by area draining to the specified pipe (see Appendix A) and assumed to have a runoff coefficient of 0.86, which was determined to be representative of a retail area per the User's Guide for the California Impervious Surface Coefficients (ISC) published by the Office of Environmental Health Hazard Assessment of the California Environmental Protection Agency.

Peak Flow Calculations

Rational Equation

$$Q = ciA$$

$$c = \text{runoff coefficient} = 0.86$$

$$i = \text{intensity of rainfall} = 0.0215 \text{ in/hr} = 4.98 \times 10^{-7} \text{ ft/s}$$

$$A = \text{drainage area}$$

(See Appendix A for drainage areas and Appendix B for intensity)

Mettler Site Plan Alternative A1

East Storm Drain Pipe

$$Q = (0.86) \left(4.98 \times \frac{10^{-7} ft}{s} \right) (660,680 ft^2)$$

$$Q = 0.28 cfs$$

North Storm Drain Pipe

$$Q = (0.86) \left(4.98 \times \frac{10^{-7} ft}{s} \right) (107,245 ft^2)$$

$$Q = 0.05 cfs$$

West Storm Drain Pipe

$$Q = (0.86) \left(4.98 \times \frac{10^{-7} ft}{s} \right) (1,652,940 ft^2)$$

$$Q = 0.71 cfs$$

RV Park Storm Drain Pipe

$$Q = (0.86) \left(4.98 \times \frac{10^{-7} ft}{s} \right) (1,106,960 ft^2)$$

$$Q = 0.47 cfs$$

Collect Storm Drain Pipe

$$Q = (0.86) \left(4.98 \times \frac{10^{-7} ft}{s} \right) (3,557,825 ft^2)$$

$$Q = 1.52 cf$$

Mettler Site Plan Alternative A2

East Storm Drain Pipe

$$Q = (0.86) \left(4.98 \times \frac{10^{-7} ft}{s} \right) (759,290 ft^2)$$

$$Q = 0.32 cfs$$

West Storm Drain Pipe

$$Q = (0.86) \left(4.98 \times \frac{10^{-7} ft}{s} \right) (1,587,125 ft^2)$$

$$Q = 0.68 cfs$$

Collect Storm Drain Pipe

$$Q = (0.86) \left(4.98 \times \frac{10^{-7} ft}{s} \right) (2,346,415 ft^2)$$

$$Q = 1.05 cfs$$

MARICOPA SITE ALTERNATIVE VOLUME STORAGE REQUIREMENT

Drainage Area Designation

The site plan for the Maricopa Site has been broken down by area draining to the specified pipe (see Appendix A) and assumed to have a runoff coefficient of 0.86, which was determined to be representative of a retail area per the User's Guide for the California Impervious Surface Coefficients (ISC) published by the Office of Environmental Health Hazard Assessment of the California Environmental Protection Agency.

Peak Flow Calculations

Rational Equation

$$Q = ciA$$

$$c = \text{runoff coefficient} = 0.86$$

$$i = \text{intensity of rainfall} = 0.0215 \text{ in/hr} = 4.98 \times 10^{-7} \text{ ft/s}$$

$$A = \text{drainage area}$$

(See Appendix A for drainage areas and Appendix B for intensity)

Maricopa Site Plan Alternative

North Storm Drain Pipe



$$Q = (0.86) \left(4.98 \times \frac{10^{-7} \text{ ft}}{\text{s}} \right) (1,522,950 \text{ ft}^2)$$


$$Q = 0.65 \text{ cfs}$$

West Storm Drain Pipe

$$Q = (0.86) \left(4.98 \times \frac{10^{-7} \text{ ft}}{\text{s}} \right) (835,515 \text{ ft}^2)$$


$$Q = 0.36 \text{ cfs}$$

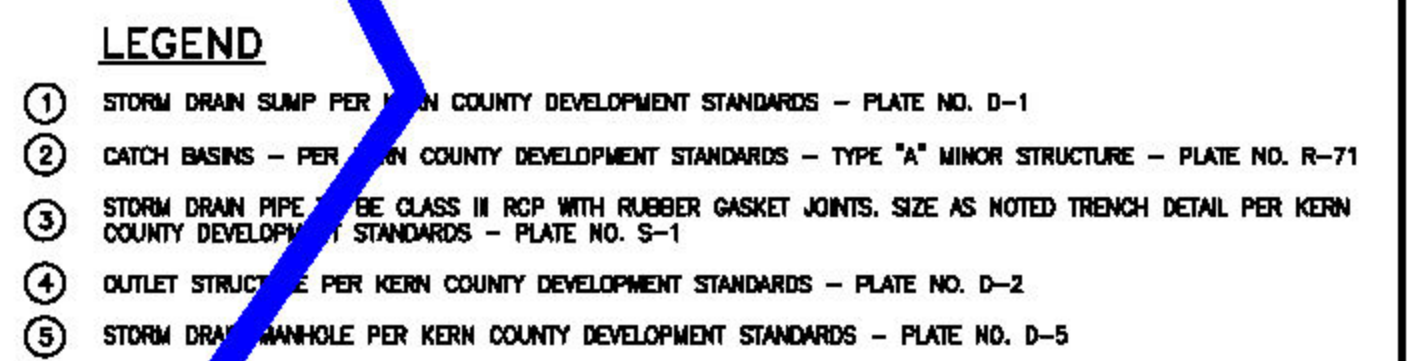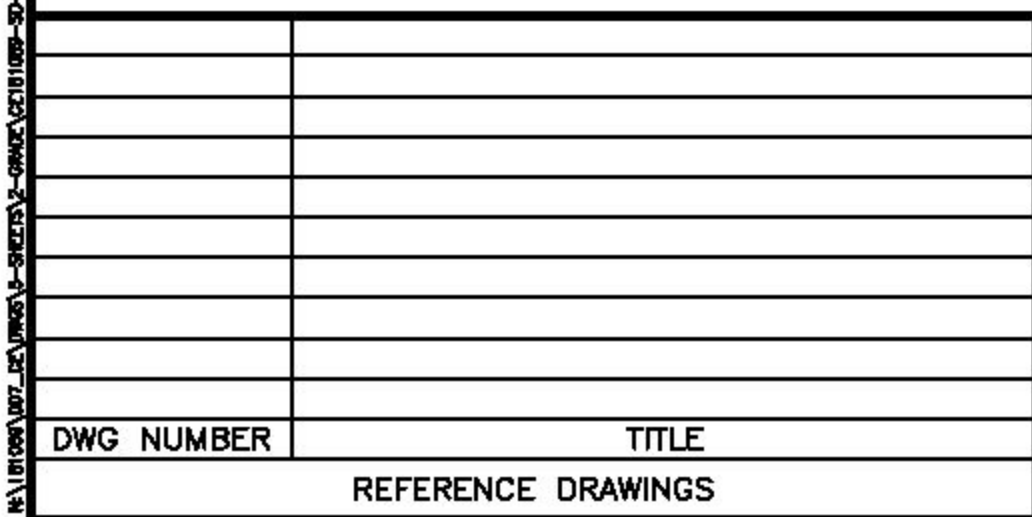

<div></div> <div>DIVERSIFIED PROJECT SERVICES INTERNATIONAL</div> <div>San Luis Obispo Bakersfield, CA Long Beach (805) 255-2891 (805) 371-2800 (562) 424-8400</div> <div><small>THE DELIVERY OF THIS DRAWING SHOULD NOT BE CONSIDERED TO PROVIDE ANY EXPRESS WARRANTY OR GUARANTEES TO ANYONE THAT ALL DIMENSIONS AND DETAILS ARE EXACT OR TO INDICATE THAT THE USE OF THIS DRAWING IMPLIES THE REVIEW AND APPROVAL OF DPSI OF ANY FUTURE EBE. ANY USE OF THIS INFORMATION IS AT THE SOLE RISK OF THE USER.</small></div> <div>PROJECT: 181059</div> <div>www.dpsinc.com</div>	DATE	DESCRIPTION	BY	CKD.	APPR	METTLER SITE A1- DRAINAGE PLAN				
	03/22/19	ISSUED FOR REVIEW	EP	RJ	LAL	THE TEJON INDIAN TRUST ACQUISITION CASINO PROJECT METTLER SITE A1&A2 MARICOPA SITE COUNTY OF KERN, STATE OF CALIFORNIA				
	05/22/19	ISSUED FOR REVIEW	EP	RJ	LAL					
						ENGINEER:	LAL	DATE: 05.22.2019	SCALE: AS SHOWN	REV. A
						CO. SURVEYOR:	DPSI, INC.	ORIGINAL DWG NO.		
						PROJ. MGR:	LAL	NO. 4		
						COMPILED BY:	RJ			
						DOCUMENT TYPE:	EXHIBIT	CAD FILE NO. CE181059-SD--003A.dwg		

Mettler Alternative A1 East

Circular		Highlighted	
Diameter (ft)	= 1.50	Depth (ft)	= 0.20
		Q (cfs)	= 0.280
		Area (sqft)	= 0.14
Invert Elev (ft)	= 1.00	Velocity (ft/s)	= 1.98
Slope (%)	= 0.50	Wetted Perim (ft)	= 1.12
N-Value	= 0.013	Crit Depth, Yc (ft)	= 0.20
		Top Width (ft)	= 1.02
		EGL (ft)	= 0.26
Calculations			
Compute by:	Known Q		
Known Q (cfs)	= 0.28		

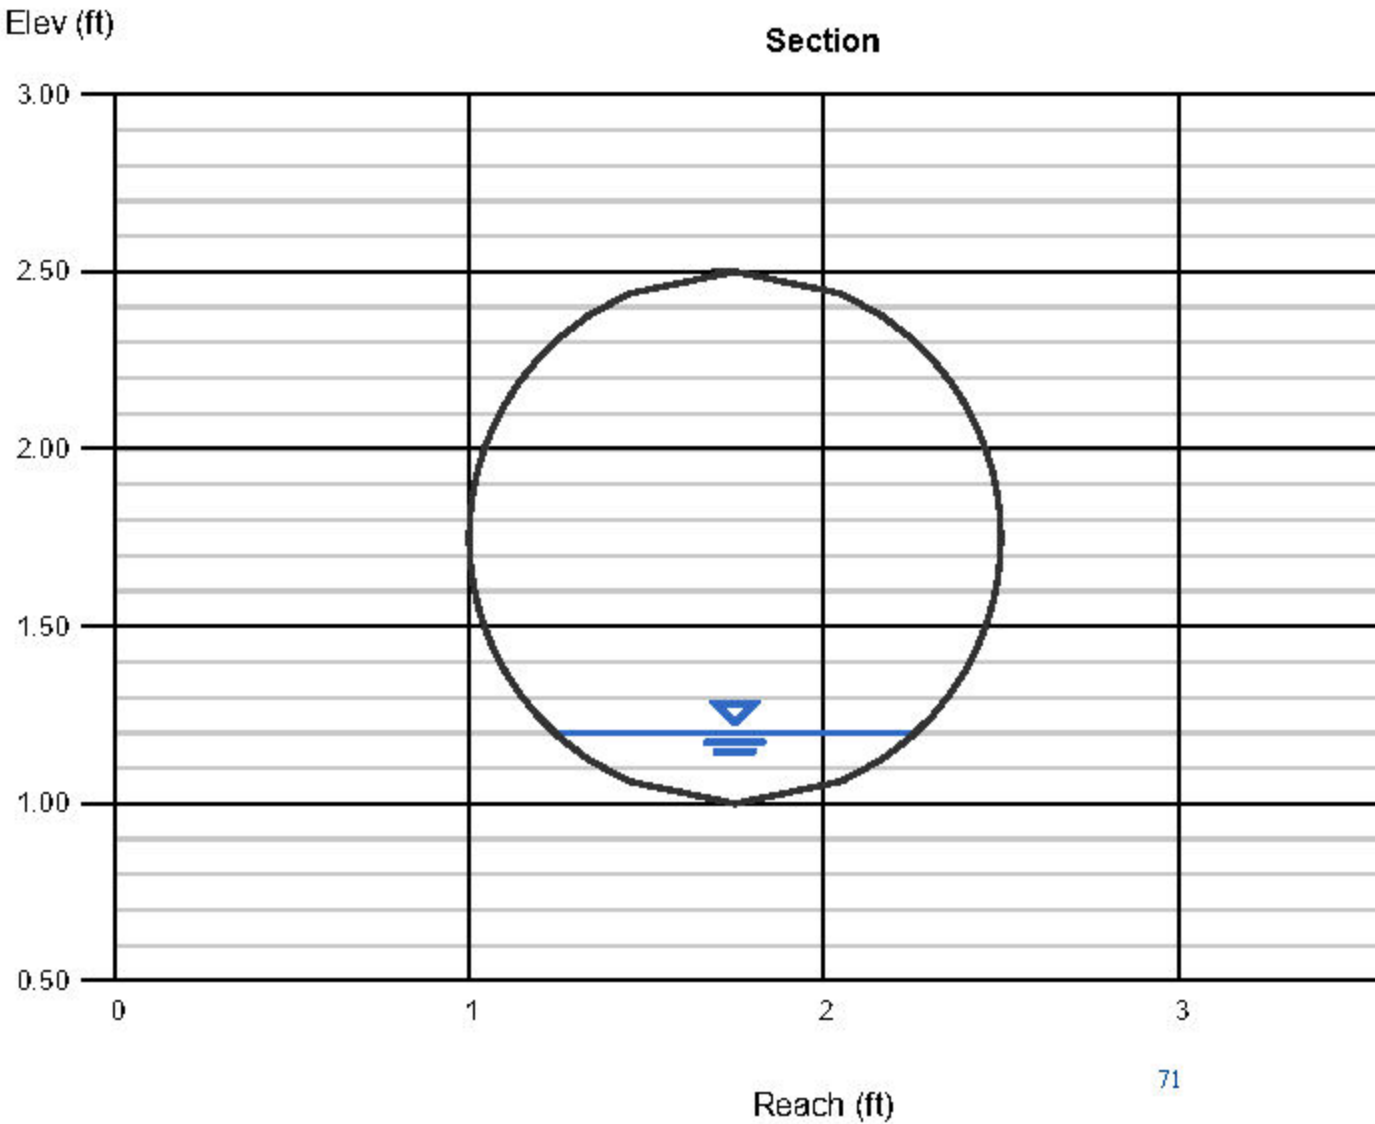

Channel Report

Hydraflow Express Extension for Autodesk® AutoCAD® Civil 3D® by Autodesk, Inc.

Monday, May 20 2019

Mettler Alternative A1 West

Circular

Diameter (ft) = 1.50

Invert Elev (ft) = 1.00

Slope (%) = 0.50

N-Value = 0.013

Calculations

Compute by: Known Q

Known Q (cfs) = 0.71

Highlighted

Depth (ft) = 0.32

Q (cfs) = 0.710

Area (sqft) = 0.28

Velocity (ft/s) = 2.54

Wetted Perim (ft) = 1.45


Crit Depth, Y_c (ft) = 0.32

Top Width (ft) = 1.23

EGL (ft) = 0.42

Elev (ft)

Section

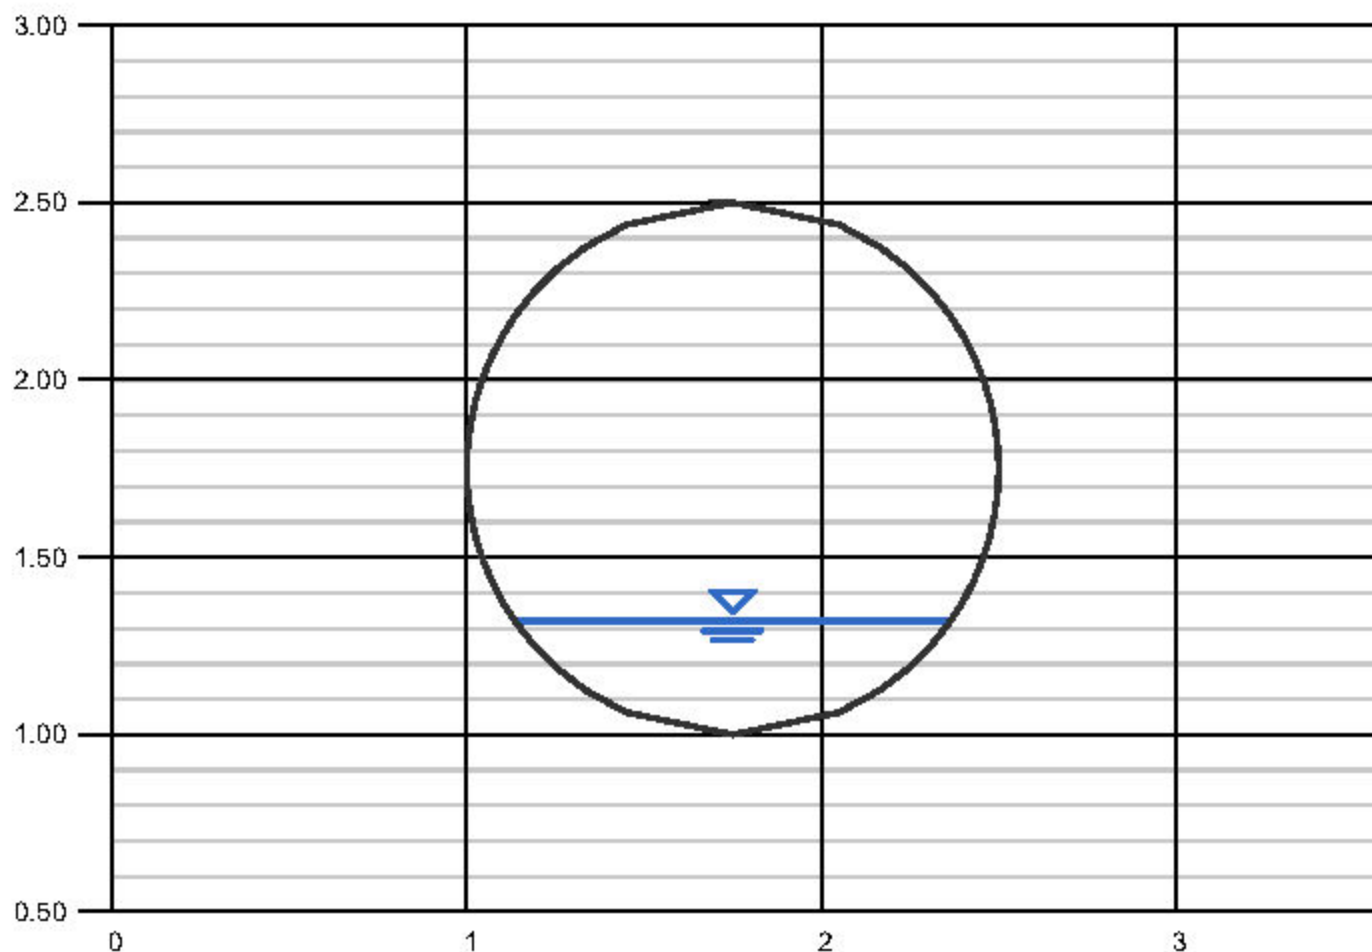


Reach (ft)

Channel Report

Mettler Alternative A1 Casino Collect


Circular		Highlighted	
Diameter (ft)	= 1.50	Depth (ft)	= 0.46
		Q (cfs)	= 1.520
		Area (sqft)	= 0.46
Invert Elev (ft)	= 1.00	Velocity (ft/s)	= 3.30
Slope (%)	= 0.50	Wetted Perim (ft)	= 1.76
N-Value	= 0.013	Crit Depth, Yc (ft)	= 0.47
Calculations		Top Width (ft)	= 1.38
Compute by:		EGL (ft)	= 0.63
Known Q (cfs)			
Known Q			
= 1.52			

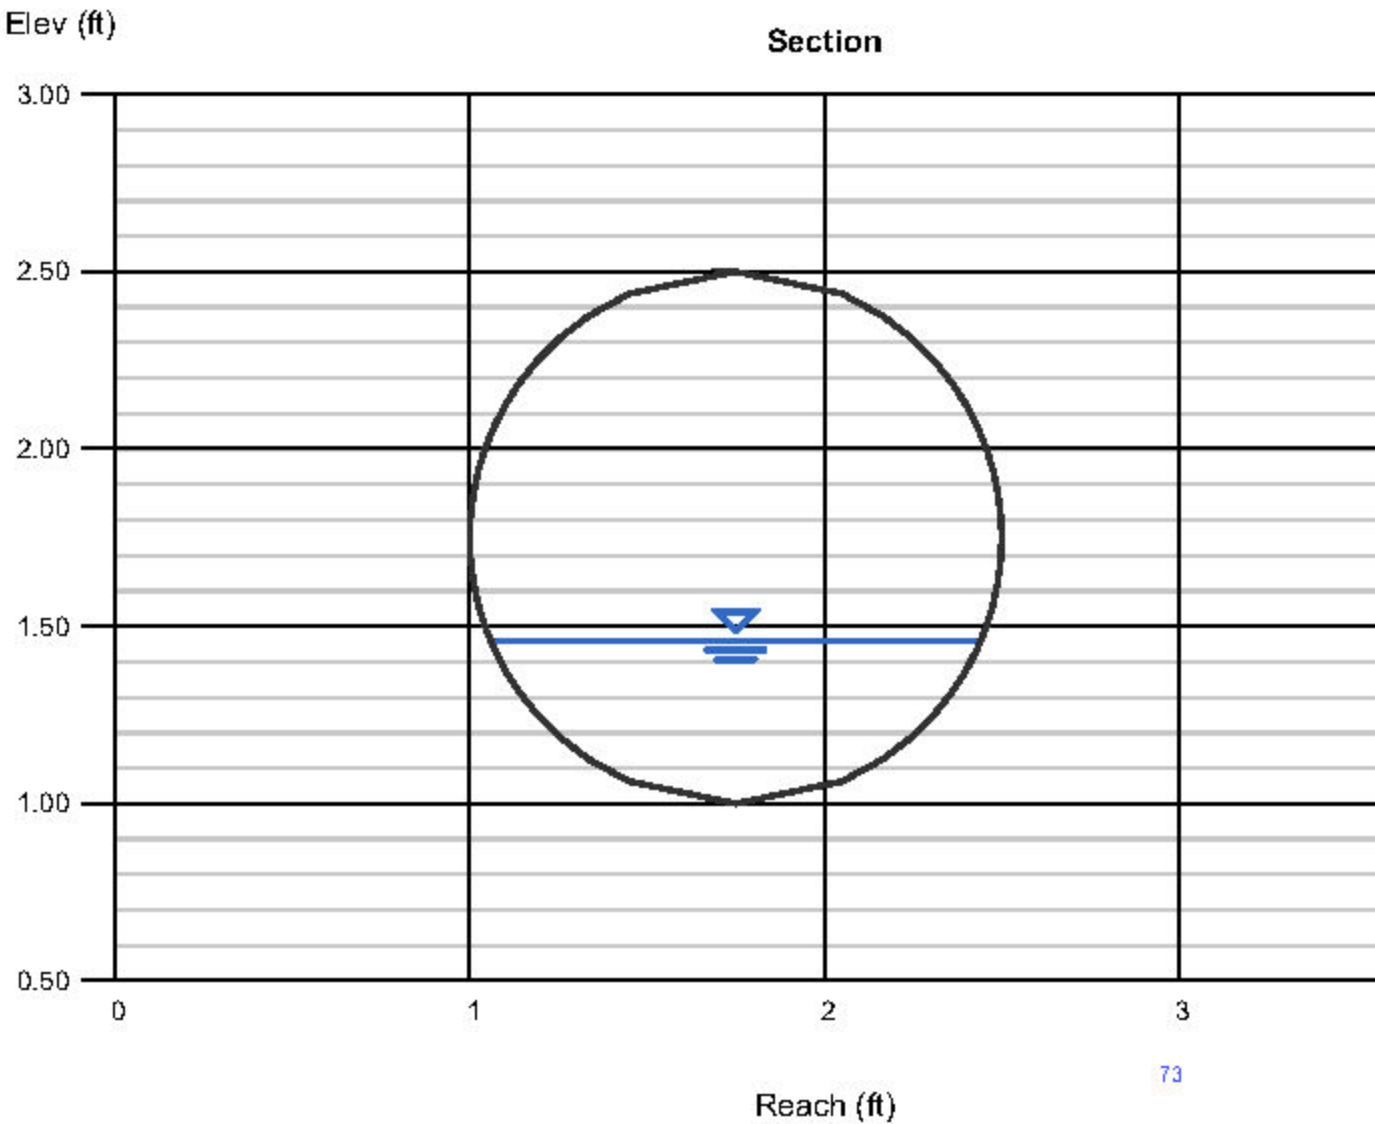

Channel Report

Mettler Alternative A2 Storm Drain East


Circular		Highlighted	
Diameter (ft)	= 1.50	Depth (ft)	= 0.22
		Q (cfs)	= 0.320
		Area (sqft)	= 0.16
Invert Elev (ft)	= 1.00	Velocity (ft/s)	= 1.96
Slope (%)	= 0.50	Wetted Perim (ft)	= 1.18
N-Value	= 0.013	Crit Depth, Yc (ft)	= 0.21
		Top Width (ft)	= 1.07
		EGL (ft)	= 0.28
Calculations			
Compute by:	Known Q		
Known Q (cfs)	= 0.32		

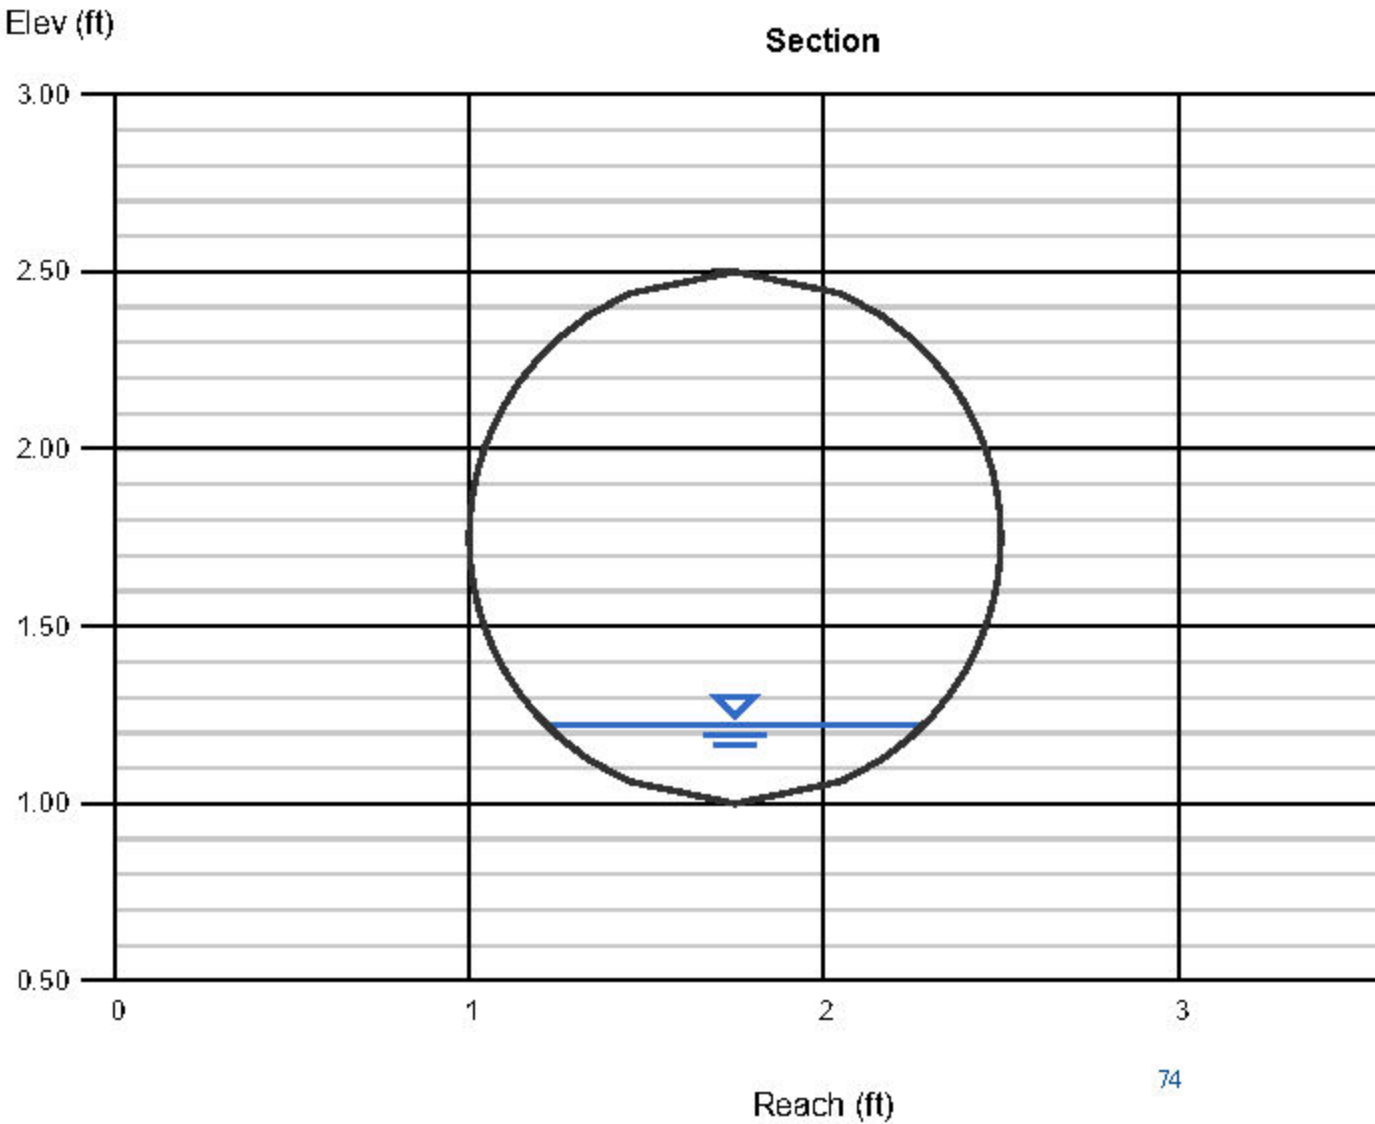

Channel Report

Mettler Alternative A2 Storm Drain West


Circular		Highlighted	
Diameter (ft)	= 1.50	Depth (ft)	= 0.31
		Q (cfs)	= 0.680
		Area (sqft)	= 0.26
Invert Elev (ft)	= 1.00	Velocity (ft/s)	= 2.57
Slope (%)	= 0.50	Wetted Perim (ft)	= 1.42
N-Value	= 0.013	Crit Depth, Yc (ft)	= 0.31
		Top Width (ft)	= 1.22
		EGL (ft)	= 0.41
Calculations			
Compute by:	Known Q		
Known Q (cfs)	= 0.68		

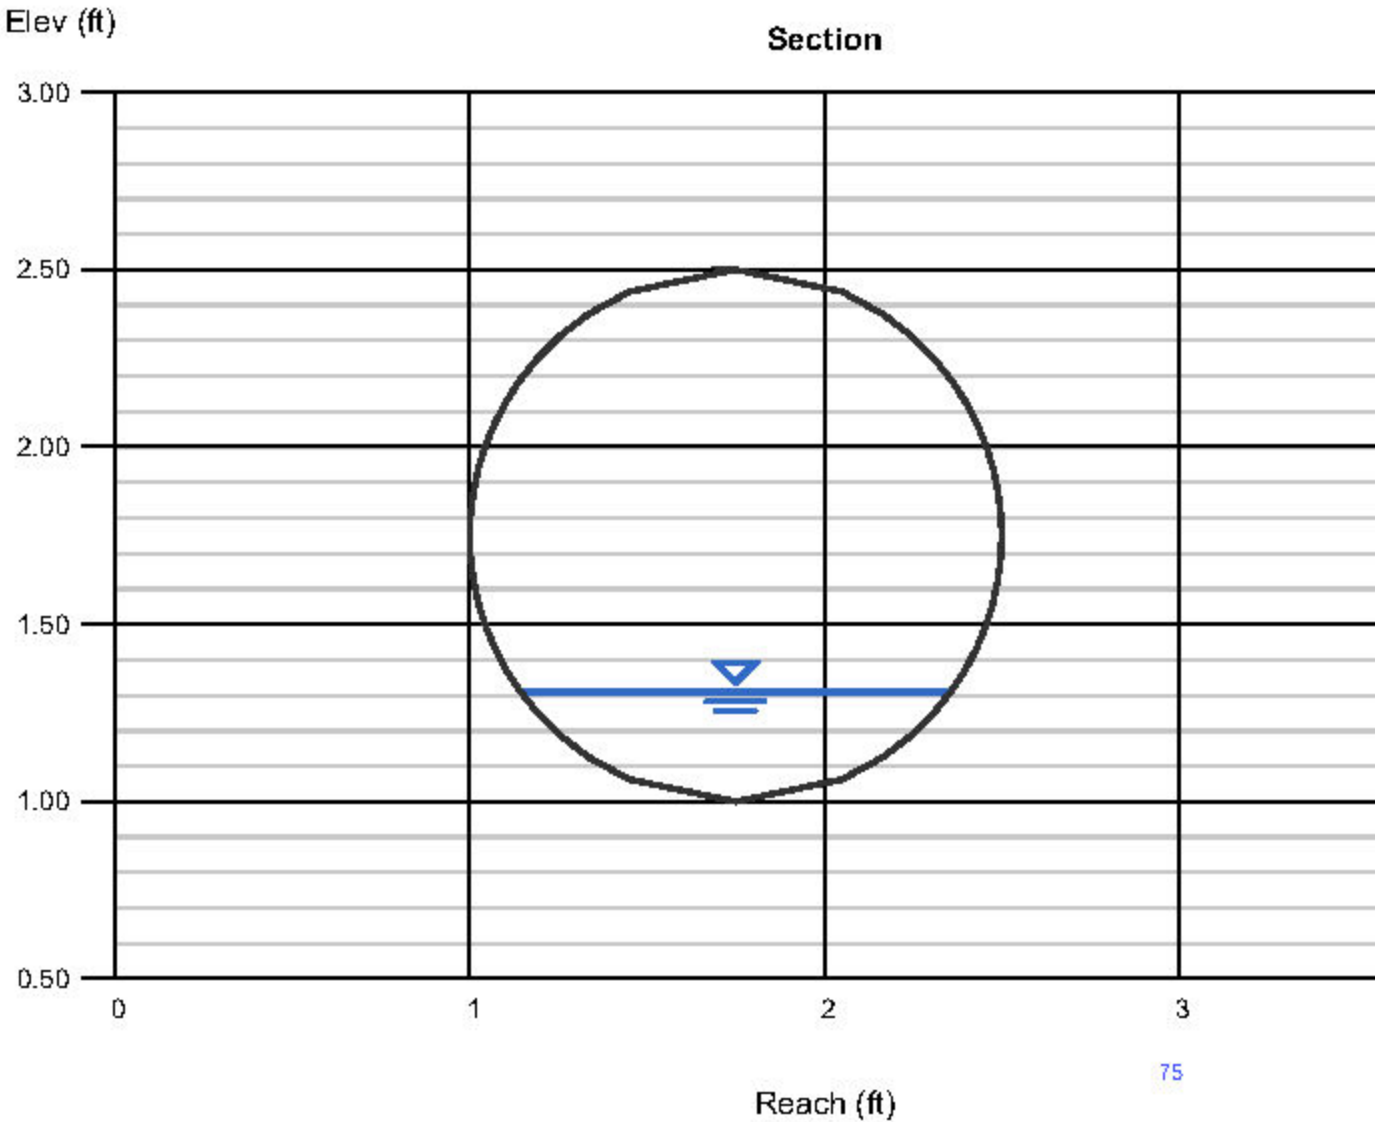

Channel Report

Mettler Alternative A2 Casino Collect


Circular		Highlighted	
Diameter (ft)	= 1.50	Depth (ft)	= 0.39
		Q (cfs)	= 1.050
		Area (sqft)	= 0.37
Invert Elev (ft)	= 1.00	Velocity (ft/s)	= 2.84
Slope (%)	= 0.50	Wetted Perim (ft)	= 1.61
N-Value	= 0.013	Crit Depth, Yc (ft)	= 0.39
		Top Width (ft)	= 1.32
		EGL (ft)	= 0.52
Calculations			
Compute by:	Known Q		
Known Q (cfs)	= 1.05		

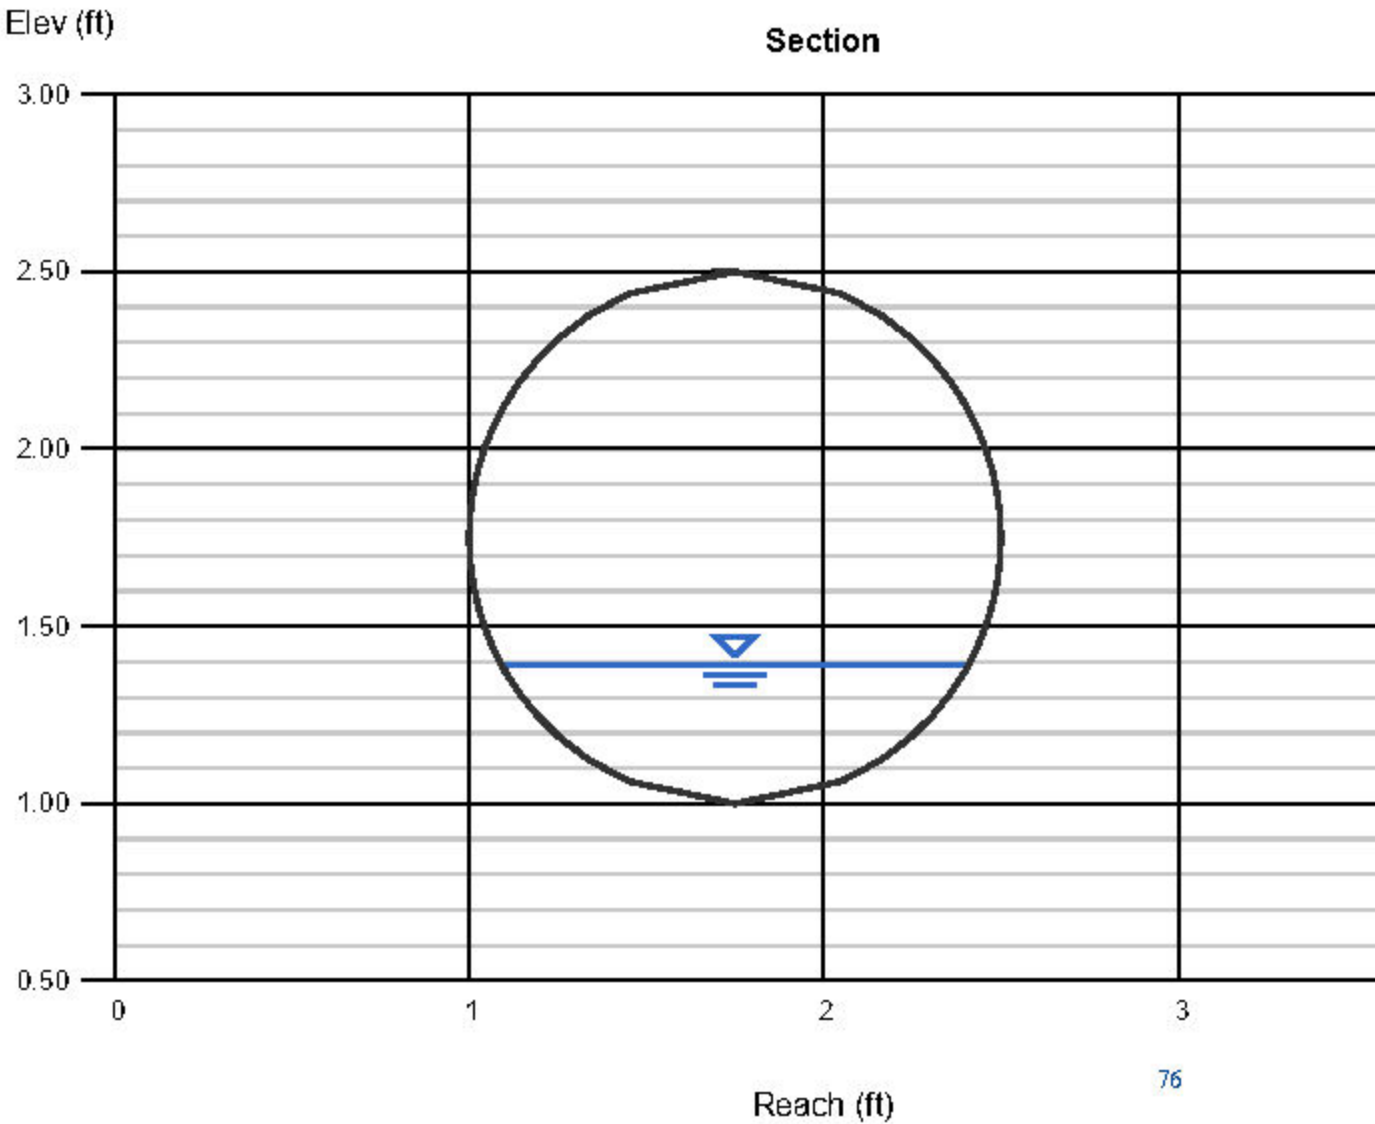

Channel Report

Maricopa Storm Drain Pipe North


Circular		Highlighted	
Diameter (ft)	= 1.50	Depth (ft)	= 0.30
		Q (cfs)	= 0.650
		Area (sqft)	= 0.25
Invert Elev (ft)	= 1.00	Velocity (ft/s)	= 2.56
Slope (%)	= 0.50	Wetted Perim (ft)	= 1.39
N-Value	= 0.013	Crit Depth, Yc (ft)	= 0.30
		Top Width (ft)	= 1.20
		EGL (ft)	= 0.40
Calculations			
Compute by:	Known Q		
Known Q (cfs)	= 0.65		

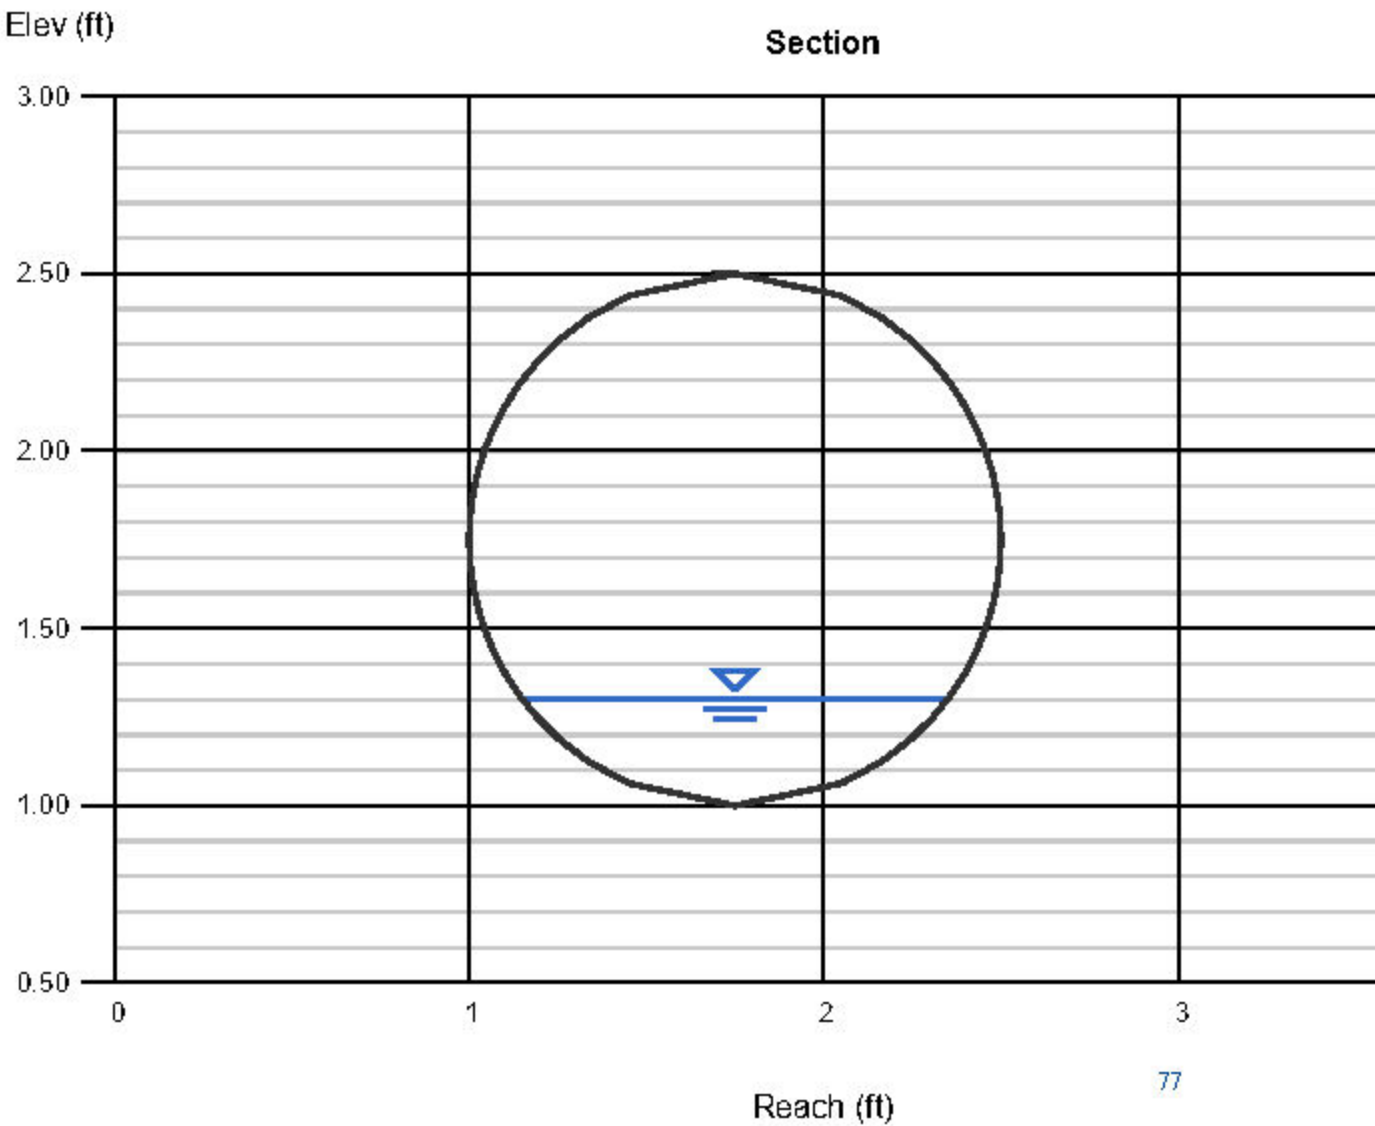

Channel Report

Maricopa Storm Drain Pipe South

Circular		Highlighted	
Diameter (ft)	= 1.50	Depth (ft)	= 0.23
		Q (cfs)	= 0.360
		Area (sqft)	= 0.17
Invert Elev (ft)	= 1.00	Velocity (ft/s)	= 2.10
Slope (%)	= 0.50	Wetted Perim (ft)	= 1.21
N-Value	= 0.013	Crit Depth, Yc (ft)	= 0.22
		Top Width (ft)	= 1.08
		EGL (ft)	= 0.30
Calculations			
Compute by:	Known Q		
Known Q (cfs)	= 0.36		

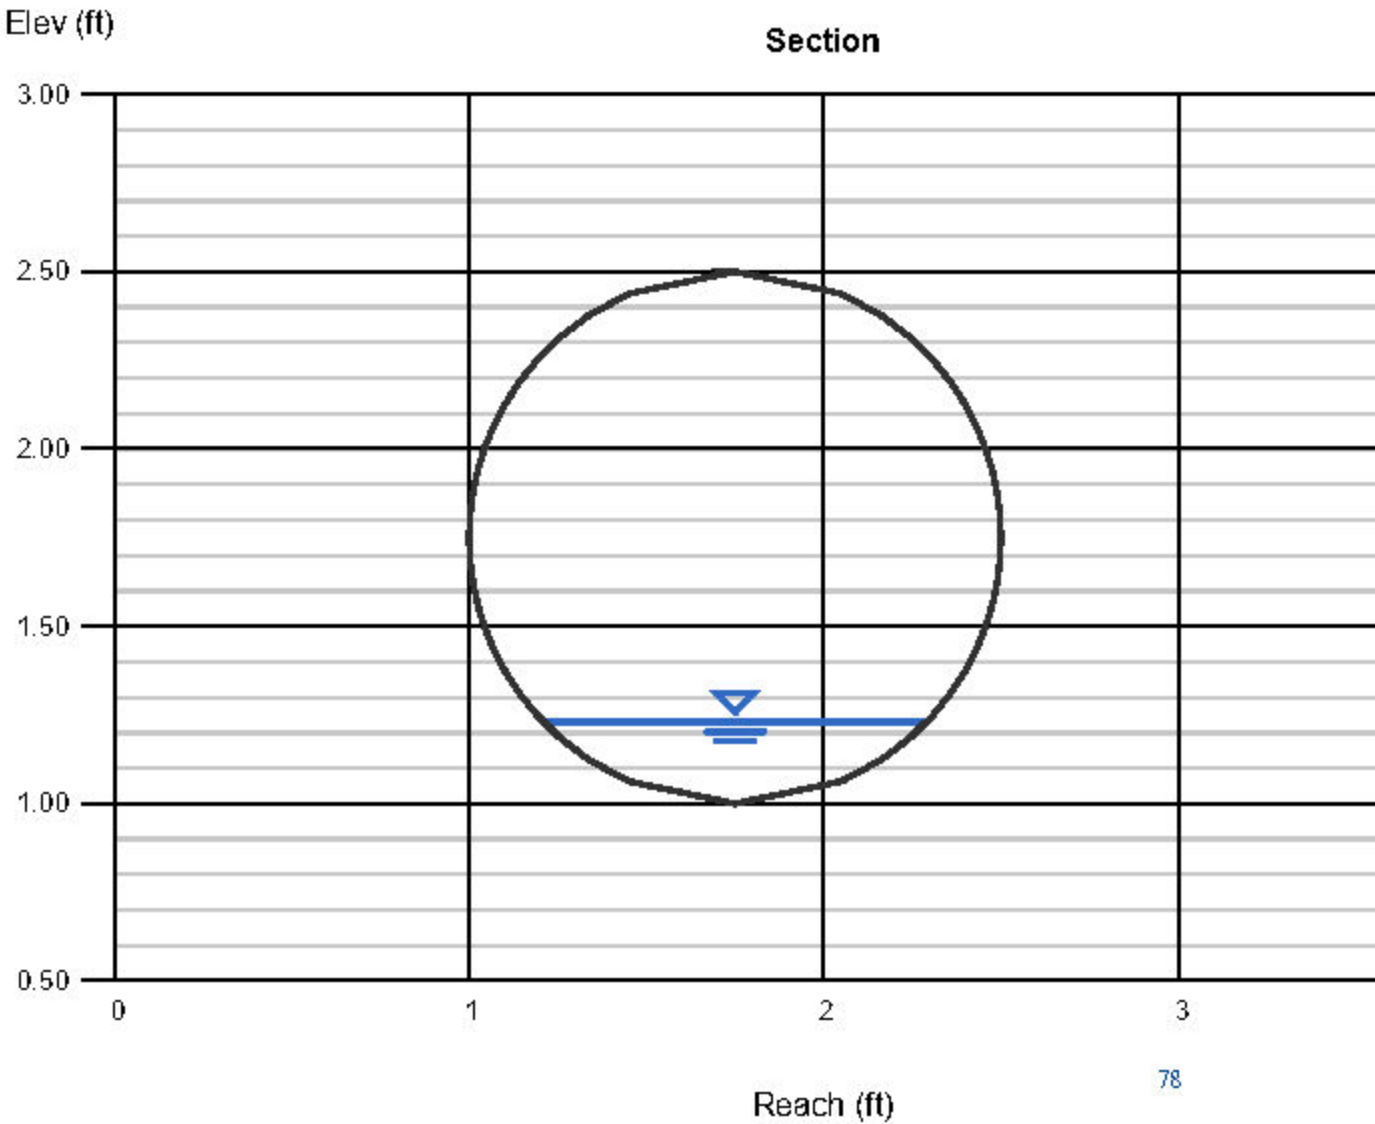

Appendix C: Precipitation Frequency (Intensity)



NOAA Atlas 14, Volume 6, Version 2
 Location name: Bakersfield, California, USA*
 Latitude: 35.0597°, Longitude: -118.99°
 Elevation: 594.8 ft**
 * source: EBRD Maps
 ** source: USGS



POINT PRECIPITATION FREQUENCY ESTIMATES

Sanja Perica, Sarah Dietz, Sarah Holm, Lillian Hiner, Kozungu Malarie, Deborah Martin, Sandra Pavlovic, Ishani Roy, Carl Trygstad, Dale Unruh, Penglin Yan, Michael Yekta, Tan Zhao, Geoffrey Bonnin, Daniel Brewer, Li-Chuan Chen, Tye Parsybolt, John Yarchon

NOAA, National Weather Service, Silver Spring, Maryland

[PF tabular](#) | [PF graphical](#) | [Maps & aerials](#)

PF tabular

PDS-based point precipitation frequency estimates with 90% confidence intervals (in inches/hour) ¹										
Duration	Average recurrence interval (years)									
	1	2	5	10	25	50	100	200	500	1000
5-min	0.744 (0.600-0.924)	0.972 (0.780-1.22)	1.32 (1.06-1.68)	1.62 (1.30-2.06)	2.08 (1.61-2.71)	2.46 (1.87-3.28)	2.88 (2.14-3.91)	3.34 (2.42-4.66)	4.02 (2.81-5.82)	4.68 (3.10-6.86)
10-min	0.528 (0.428-0.688)	0.702 (0.584-0.878)	0.948 (0.782-1.16)	1.16 (0.880-1.48)	1.48 (1.16-1.94)	1.76 (1.34-2.38)	2.08 (1.63-2.81)	2.38 (1.73-3.34)	2.88 (2.01-4.17)	3.28 (2.22-4.81)
15-min	0.438 (0.344-0.538)	0.564 (0.462-0.708)	0.764 (0.612-0.980)	0.936 (0.748-1.19)	1.20 (0.820-1.57)	1.42 (1.08-1.88)	1.68 (1.24-2.28)	1.93 (1.40-2.68)	2.32 (1.62-3.36)	2.63 (1.79-3.86)
30-min	0.382 (0.244-0.578)	0.488 (0.322-0.500)	0.548 (0.434-0.680)	0.684 (0.530-0.842)	0.858 (0.658-1.11)	1.01 (0.784-1.34)	1.18 (0.874-1.60)	1.37 (0.980-1.91)	1.64 (1.15-2.38)	1.88 (1.27-2.86)
60-min	0.213 (0.172-0.267)	0.281 (0.225-0.353)	0.381 (0.305-0.478)	0.487 (0.373-0.582)	0.588 (0.463-0.781)	0.708 (0.536-0.942)	0.828 (0.615-1.13)	0.962 (0.687-1.34)	1.15 (0.808-1.68)	1.32 (0.884-1.96)
2-hr	0.169 (0.128-0.200)	0.286 (0.188-0.258)	0.272 (0.219-0.348)	0.338 (0.263-0.418)	0.414 (0.320-0.540)	0.483 (0.387-0.642)	0.557 (0.414-0.758)	0.538 (0.481-0.888)	0.750 (0.524-1.09)	0.842 (0.570-1.26)
3-hr	0.130 (0.105-0.163)	0.187 (0.135-0.210)	0.219 (0.178-0.278)	0.284 (0.210-0.336)	0.328 (0.254-0.428)	0.382 (0.290-0.508)	0.438 (0.325-0.586)	0.488 (0.380-0.684)	0.581 (0.408-0.842)	0.648 (0.438-0.988)
6-hr	0.088 (0.069-0.108)	0.111 (0.089-0.139)	0.144 (0.118-0.181)	0.173 (0.138-0.219)	0.213 (0.185-0.278)	0.246 (0.188-0.328)	0.278 (0.207-0.379)	0.313 (0.227-0.437)	0.362 (0.263-0.526)	0.400 (0.270-0.597)
12-hr	0.063 (0.042-0.088)	0.089 (0.068-0.087)	0.082 (0.074-0.115)	0.110 (0.088-0.140)	0.138 (0.105-0.178)	0.158 (0.119-0.208)	0.177 (0.131-0.240)	0.188 (0.143-0.278)	0.228 (0.168-0.328)	0.248 (0.167-0.370)
24-hr	0.033 (0.030-0.037)	0.046 (0.041-0.051)	0.061 (0.065-0.068)	0.074 (0.068-0.086)	0.091 (0.078-0.108)	0.105 (0.088-0.128)	0.118 (0.098-0.148)	0.132 (0.104-0.171)	0.151 (0.114-0.206)	0.165 (0.120-0.233)
2-day	0.018 (0.017-0.021)	0.026 (0.024-0.030)	0.036 (0.033-0.041)	0.044 (0.039-0.051)	0.055 (0.047-0.068)	0.063 (0.063-0.077)	0.072 (0.068-0.090)	0.080 (0.083-0.104)	0.091 (0.089-0.124)	0.100 (0.072-0.140)
3-day	0.014 (0.012-0.018)	0.019 (0.017-0.022)	0.027 (0.024-0.030)	0.033 (0.028-0.038)	0.041 (0.036-0.048)	0.047 (0.040-0.068)	0.054 (0.044-0.067)	0.060 (0.048-0.078)	0.068 (0.062-0.083)	0.076 (0.065-0.108)
4-day	0.011 (0.010-0.012)	0.015 (0.014-0.017)	0.022 (0.018-0.026)	0.027 (0.024-0.031)	0.034 (0.028-0.040)	0.038 (0.032-0.047)	0.044 (0.038-0.065)	0.050 (0.039-0.064)	0.057 (0.043-0.077)	0.062 (0.045-0.088)
7-day	0.007 (0.006-0.008)	0.010 (0.009-0.011)	0.014 (0.013-0.018)	0.018 (0.016-0.020)	0.023 (0.019-0.027)	0.026 (0.022-0.032)	0.030 (0.024-0.036)	0.034 (0.027-0.044)	0.038 (0.029-0.053)	0.042 (0.031-0.060)
10-day	0.005 (0.005-0.006)	0.007 (0.007-0.008)	0.011 (0.010-0.012)	0.014 (0.012-0.019)	0.017 (0.015-0.021)	0.020 (0.017-0.025)	0.023 (0.019-0.028)	0.026 (0.021-0.034)	0.031 (0.023-0.041)	0.034 (0.024-0.047)
20-day	0.003 (0.003-0.003)	0.005 (0.004-0.006)	0.007 (0.006-0.008)	0.009 (0.008-0.010)	0.011 (0.010-0.013)	0.013 (0.011-0.016)	0.016 (0.013-0.020)	0.018 (0.014-0.023)	0.021 (0.016-0.028)	0.023 (0.017-0.033)
30-day	0.002 (0.002-0.003)	0.003 (0.003-0.004)	0.005 (0.005-0.006)	0.007 (0.006-0.008)	0.008 (0.008-0.011)	0.011 (0.009-0.013)	0.013 (0.010-0.016)	0.015 (0.012-0.019)	0.017 (0.013-0.023)	0.018 (0.014-0.027)
45-day	0.002 (0.002-0.002)	0.003 (0.003-0.003)	0.004 (0.004-0.006)	0.005 (0.005-0.006)	0.007 (0.006-0.008)	0.008 (0.007-0.011)	0.010 (0.009-0.013)	0.012 (0.010-0.016)	0.014 (0.011-0.020)	0.015 (0.012-0.023)
60-day	0.002 (0.001-0.002)	0.002 (0.002-0.003)	0.004 (0.003-0.004)	0.005 (0.004-0.006)	0.006 (0.005-0.007)	0.008 (0.006-0.008)	0.009 (0.007-0.011)	0.011 (0.008-0.014)	0.013 (0.010-0.017)	0.014 (0.010-0.020)


¹ Precipitation frequency (PF) estimates in this table are based on frequency analysis of partial duration series (PDS).

Numbers in parentheses are PF estimates at lower and upper bounds of the 90% confidence interval. The probability that precipitation frequency estimates (for a given duration and average recurrence interval) will be greater than the upper bound (or less than the lower bound) is 5%. Estimates at upper bounds are not checked against probable maximum precipitation (PMP) estimates and may be higher than currently valid PMP values.

Please refer to NOAA Atlas 14 document for more information.

[Back to Top](#)





- 6) Select 10yr 4day rainfall depth – **2.10** and 10yr 7 day rainfall depth – **2.36**
 7) Plot points on log-log graph paper.

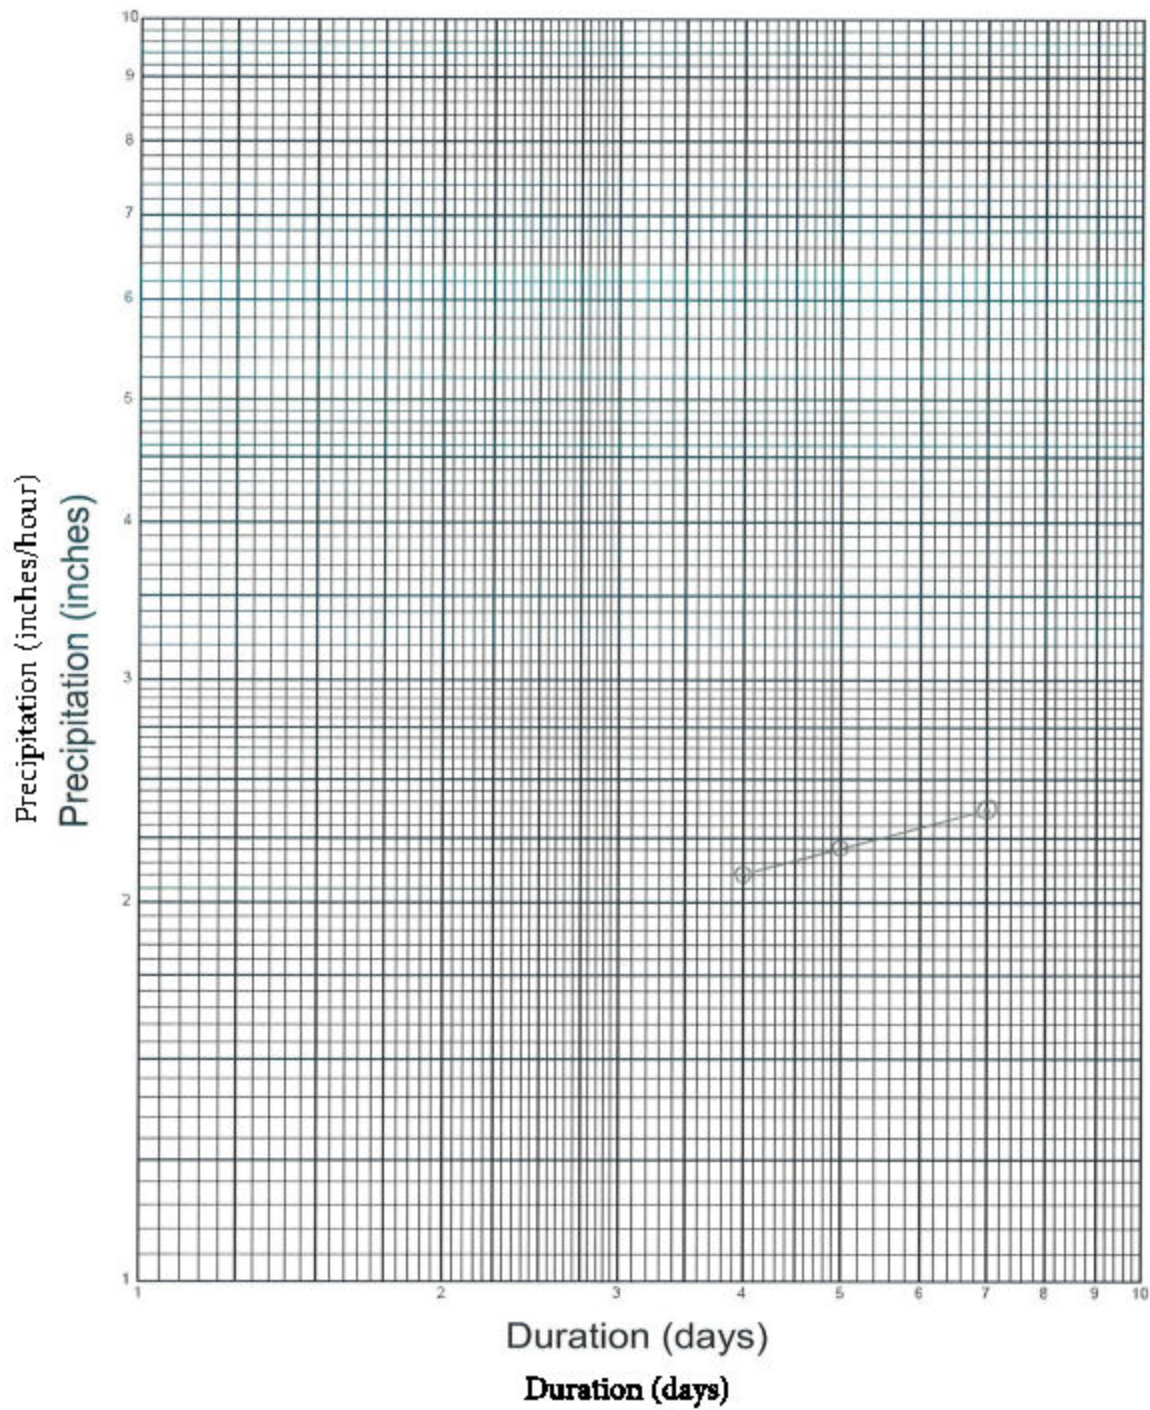

- 8) Read the solution for the 10 yr 5 day depth of rainfall– **2.20 inches**


PF graphical

PDS-based intensity-duration-frequency (IDF) curves
Latitude: 35.0697°, Longitude: -118.9800°

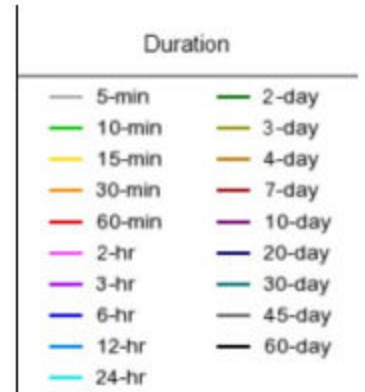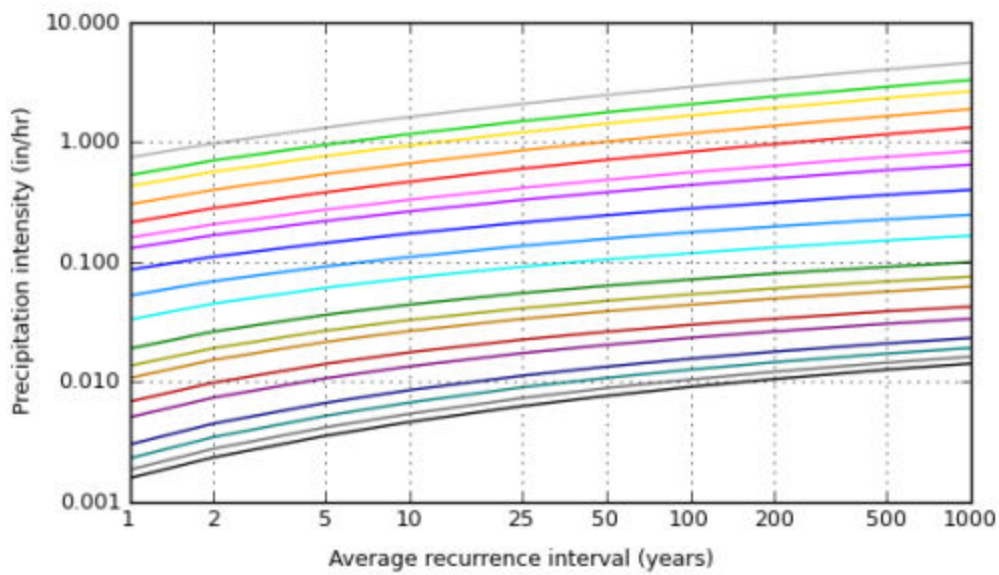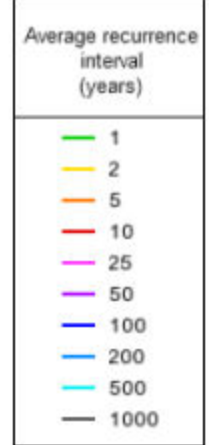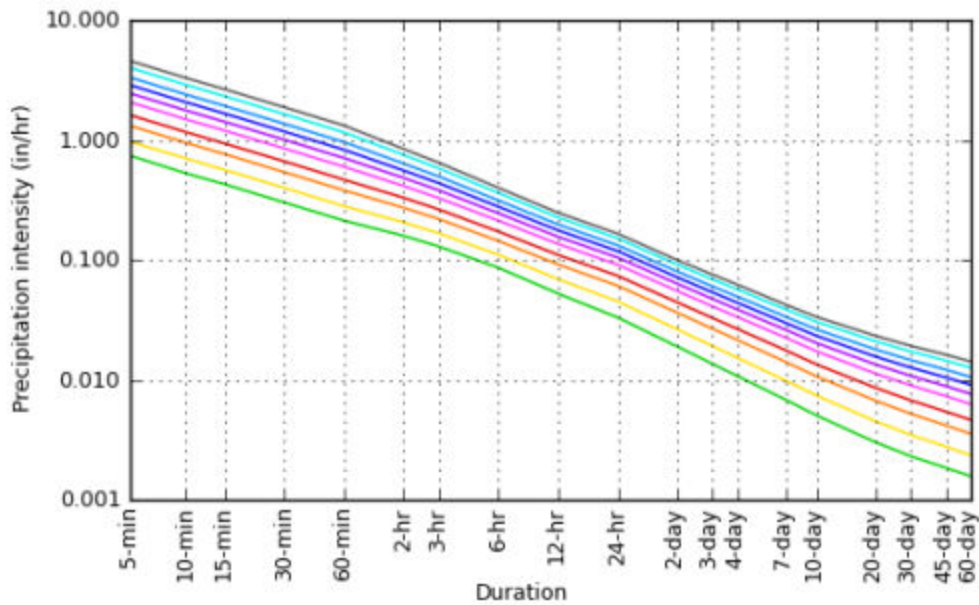

Maps & aeriels

Small scale terrain

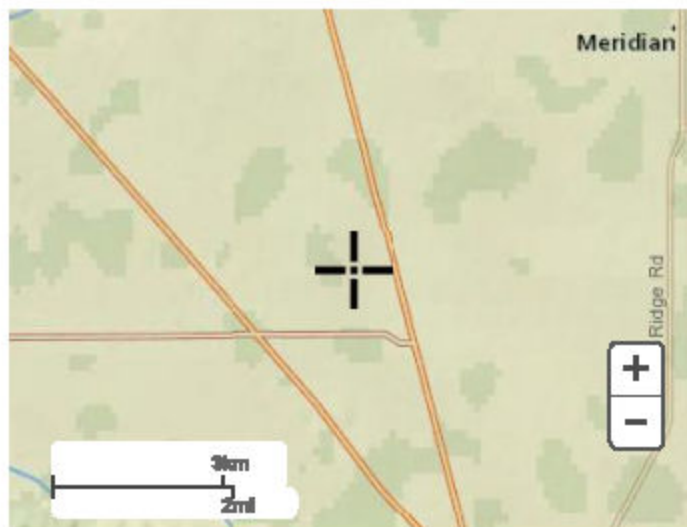

Large scale terrain



Large scale map



Large scale aerial




[Back to Top](#)









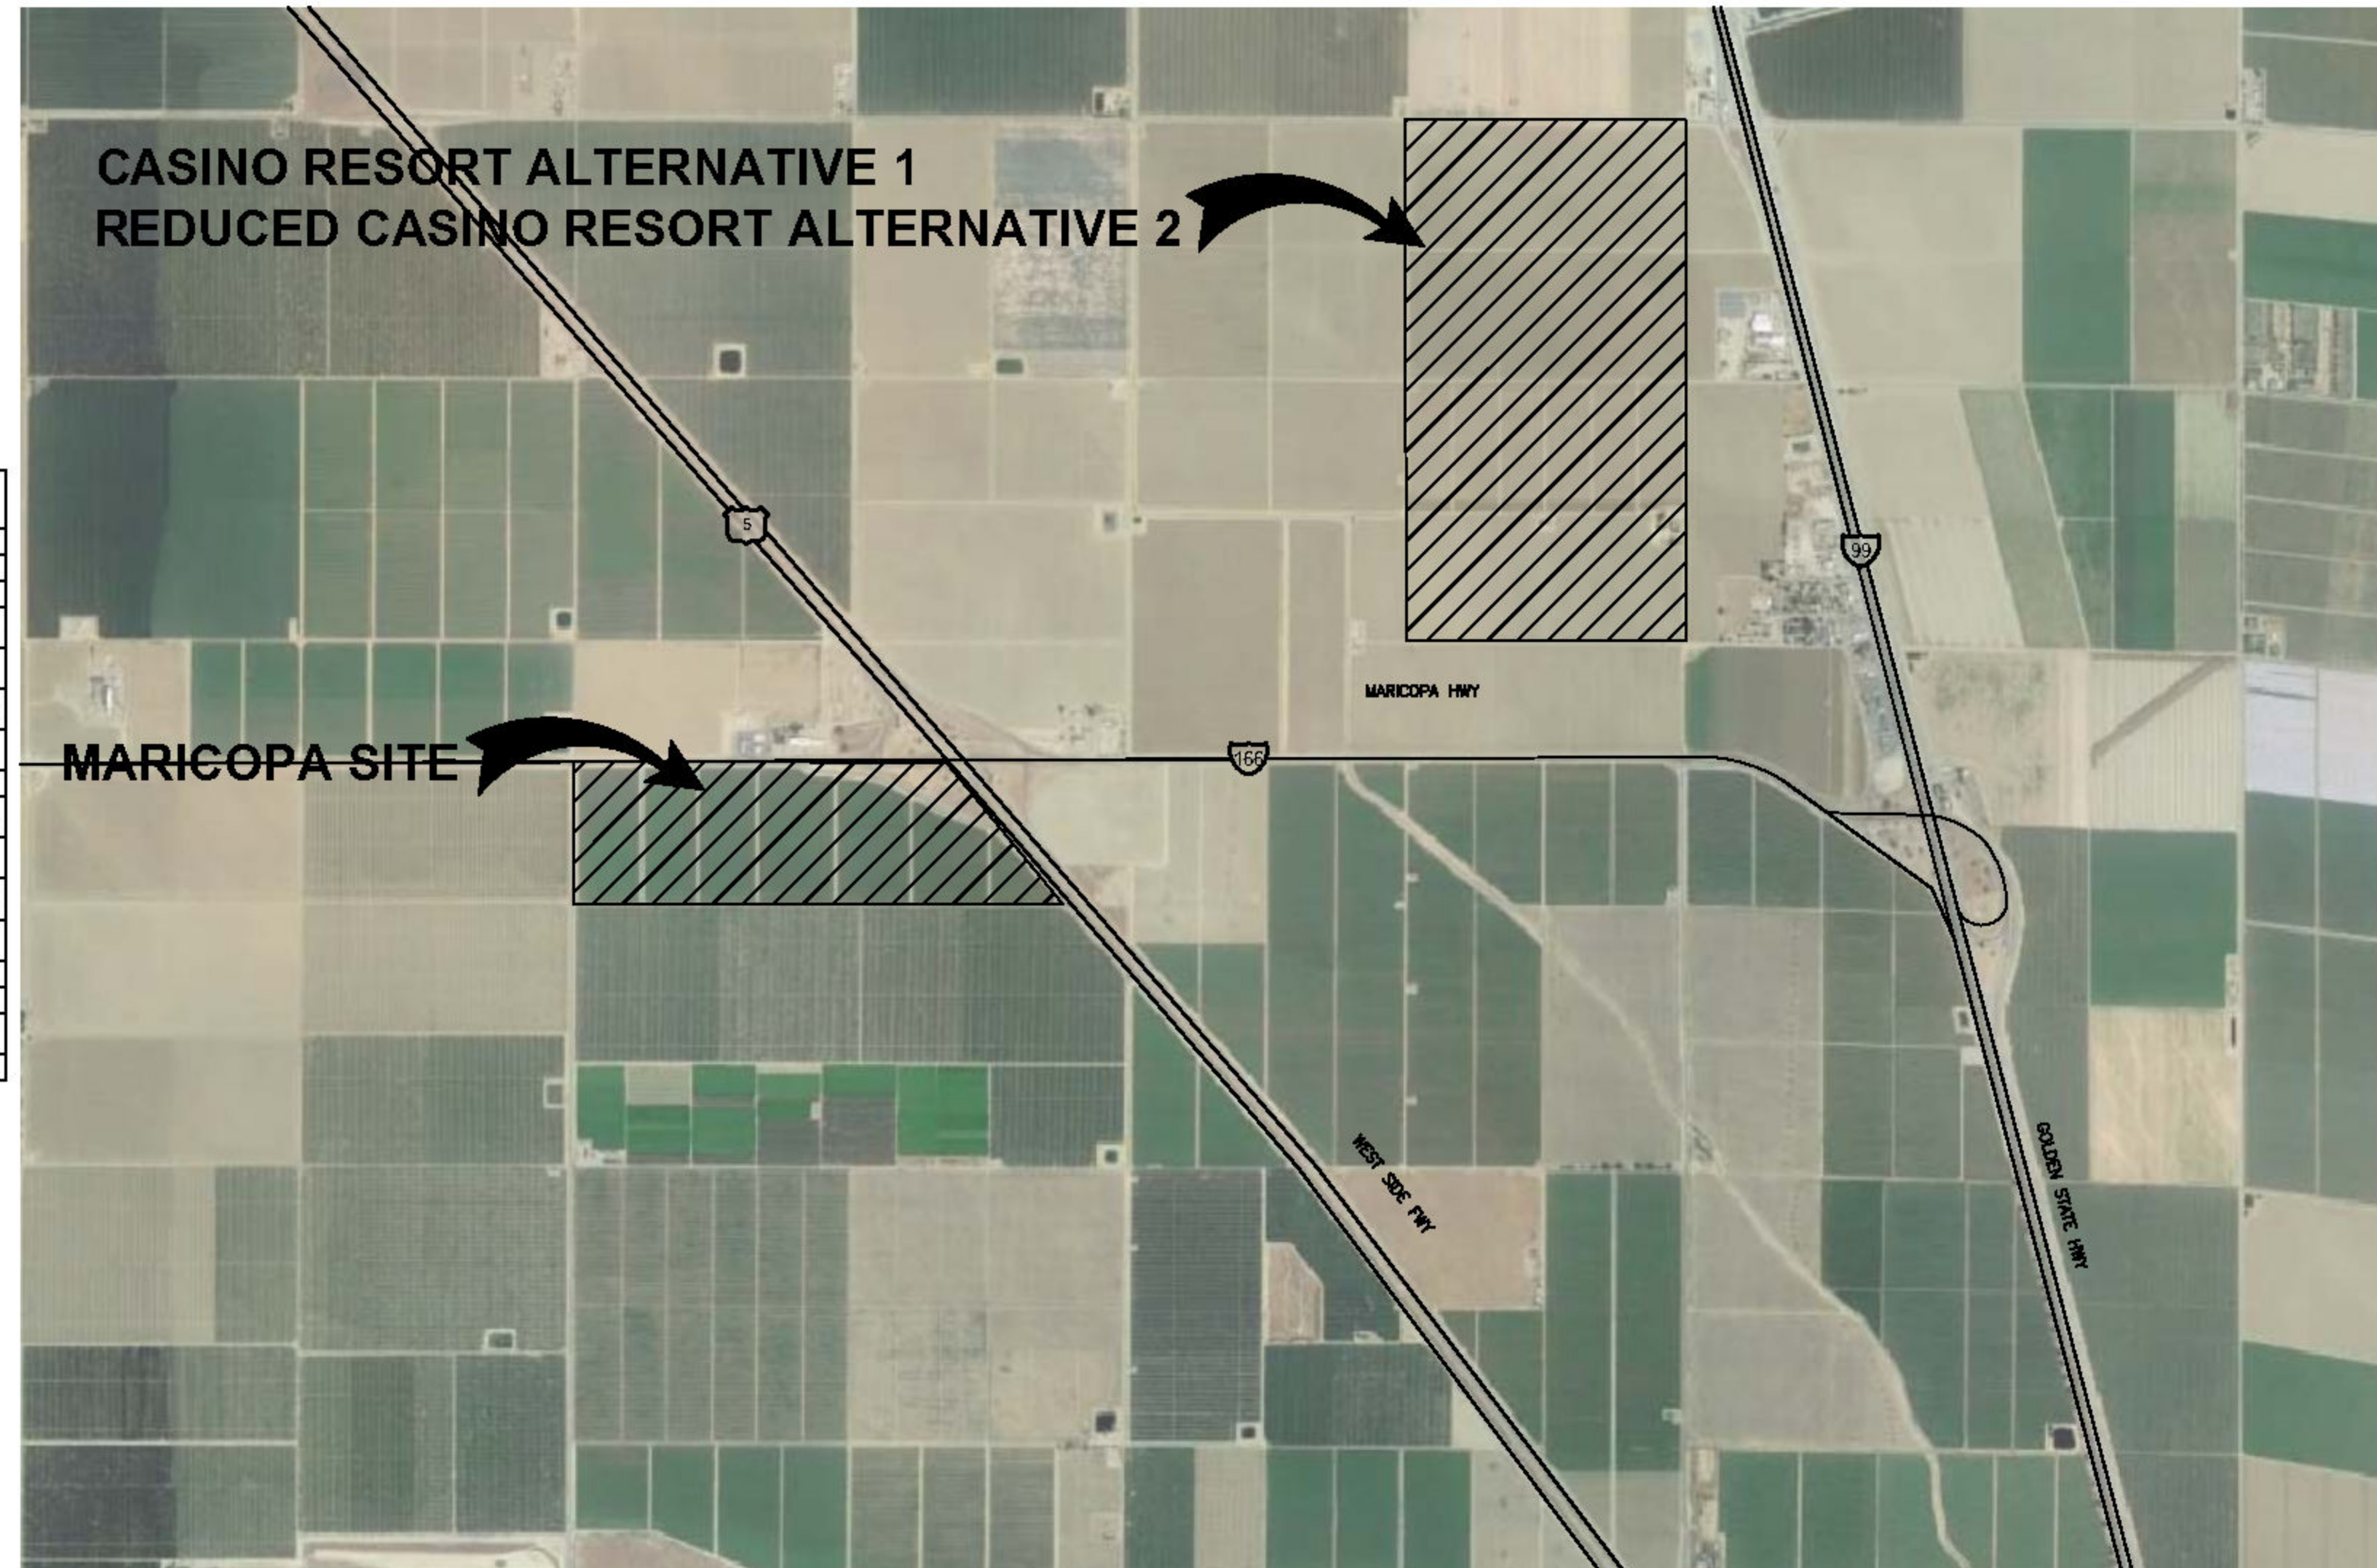








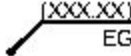

[US Department of Commerce](#)
[National Oceanic and Atmospheric Administration](#)
[National Weather Service](#)
[National Water Center](#)
1825 East West Highway
Silver Spring, MD 20910
Questions?: HD&C.Questions@noaa.gov

[Disclaimer](#)

**COUNTY OF KERN, STATE OF CALIFORNIA
CONCEPTUAL GRADING AND DRAINAGE PLANS
FOR
THE TEJON INDIAN TRUST ACQUISITION CASINO PROJECT
METTLER SITE A1&A2
MARICOPA SITE**

SHEET LIST TABLE		
SHEET NO.	REV.	DESCRIPTION
1	A	TITLE SHEET
2	A	METTLER SITE A1- GRADING
3	A	METTLER SITE A1- GRADING PLAN CONT.
4	A	METTLER SITE A1- DRAINAGE PLAN
5	A	METTLER SITE A1- DRAINAGE PLAN CONT.
6	A	METTLER SITE A1- CUT FILL EXHIBIT
7	A	METTLER SITE A2- GRADING PLAN
8	A	METTLER SITE A2- GRADING PLAN CONT.
9	A	METTLER SITE A2- DRAINAGE PLAN
10	A	METTLER SITE A2- DRAINAGE PLAN CONT.
11	A	METTLER SITE A2- CUT FILL EXHIBIT
12	A	MARICOPA- GRADING PLAN
13	A	MARICOPA- DRAINAGE PLAN
14	A	MARICOPA- CUT FILL EXHIBIT
15	A	DETAIL SHEET



	EXISTING PVC RISER
	EXISTING BOLLARD
	EXISTING FIRE HYDRANT
	EXISTING HOSE BIB
	EXISTING ELECTRICAL VAULT
	
	EXISTING WATER VALVE
	PROPOSED SPOT ELEVATION
	EXISTING SPOT ELEVATION
	RIGHT OF WAY
	PROPERTY LINE
	GRADE BREAK
	FLOW LINE
	EXISTING EDGE OF PAVEMENT
	EXISTING STREET CENTERLINE
	EXISTING EDGE OF PAVEMENT
	EXISTING UNDERGROUND ELECTRIC
	EXISTING BUILDING
	EXISTING CHAIN LINKED FENCE

CIVIL ENGINEER
DIVERSIFIED PROJECT SERVICES INTERNATIONAL, INC.
CONTACT: L. ALBERTO LOPEZ
1988 SANTA BARBARA AVENUE, SUITE 12D
SAN LUIS OBISPO, CA 93401
PHONE: (805) 250-2891

ABBREVIATIONS

AVE	AVENUE
CMU	CONCRETE MASONRY UNIT
CONC	CONCRETE
DNM	DIMENSION
EA	EACH
EQ	EXISTING GRADE
ELEC	ELECTRICAL
(F)	EXISTING
FG	FINISHED FLOOR
FS	FINISHED GRADE
FT	FINISHED SURFACE
HWY	HIGHWAY
IRR	IRRIGATION
MIN	MINIMUM
NTS	NOT TO SCALE
TELECO	TELECOMMUNICATIONS
TYP	TYPICAL
UND	UNDERGROUND
UTIL	UTILITY

PAD SUMMARY

WELL PAD NO.	DISTURBED AREA (ac)	CUT (CY)	FILL (CY)	IMPORT (CY)
METTLER SITE A1 (CASINO RESORT ALTERNATIVE)	3,673,705 (84.3AAC)±	80,325	484,580	404,235
METTLER SITE A2 (REDUCED CASINO RESORT)	2,861,850 (65.70AC)±	79,030	362,480	283,480
CASINO RESORT ON THE MARICOPA HWY	2,353,315 (54.02AC)±	119,425	125,800	6,375

NOTE: THE OPINION OF EARTHWORK QUANTITIES SHOWN ABOVE ARE RAW NUMBERS AND ARE FOR REFERENCE AND FEE PURPOSES ONLY, SINCE THE CIVIL ENGINEER CANNOT CONTROL THE EXACT METHOD OR MEANS USED BY THE CONTRACTOR DURING GRADING OPERATIONS, NOR CAN THE CIVIL ENGINEER GUARANTEE THE EXACT SOIL CONDITIONS OVER THE ENTIRE SITE. THE CIVIL ENGINEER ASSUMES NO RESPONSIBILITY FOR FINAL EARTHWORK. THE CONTRACTOR IS ADVISED TO PREPARE HIS OWN ESTIMATES OF EARTHWORK FOR THE PURPOSES OF BIDDING, CONTRACT AND CONSTRUCTION.

DECLARATION OF RESPONSIBLE CHARGE

I HEREBY DECLARE THAT I AM THE ENGINEER OF RECORD FOR THIS PROJECT AND THAT I HAVE EXERCISED RESPONSIBLE CHARGE OVER THE PROJECT AS DEFINED IN SECTION 8703 OF THE BUSINESS AND PROFESSIONS CODE. THESE PLANS AND SPECIFICATIONS, TO THE BEST OF MY KNOWLEDGE, COMPLY WITH CURRENT STANDARDS.

ANY ERRORS, OMISSIONS, OR OTHER VIOLATIONS OF THOSE ORDINANCES, STANDARDS OR DESIGN CRITERIA ENCOUNTERED DURING CONSTRUCTION SHALL BE CORRECTED AND SUCH CORRECTIONS REFLECTED ON CORRECTED PLANS.

L. ALBERTO LOPEZ R.C.E. 67602

DIVERSIFIED PROJECT SERVICES INTERNATIONAL

San Luis Obispo

(805) 250-2891

Bakersfield, CA

(805) 371-2800

Long Beach

(562) 424-8460

THE DELIVERY OF THIS DRAWING SHOULD NOT BE CONSTRUED TO PROVIDE AN EXPRESS WARRANTY OR GUARANTEE TO ANYONE THAT ALL DIMENSIONS AND DETAILS ARE EXACT OR TO INDICATE THAT THE USE OF THIS DRAWING IMPLIES THE REVIEW AND APPROVAL OF DPSI OF ANY FUTURE USE. ANY USE OF THE INFORMATION IS AT THE SOLE RISK OF THE USER.

PROJECT: 181059

www.dpsinc.com

[illegible]

TITLE SHEET					
THE TEJON INDIAN TRUST ACQUISITION CASINO PROJECT METTLER SITE A1&A2 MARICOPA SITE COUNTY OF KERN, STATE OF CALIFORNIA					
ENGINEER:	LAL	DATE:	05.22.2019	SCALE:	AS SHOWN
CO. SURVEYOR:	DPSI, INC.	ORIGINAL DWG NO.			
PROJ. MGR:	LAL	NO. 1			REV.
COMPILED BY:	RJ				A
DOCUMENT TYPE:	EXHIBIT	CAD FILE NO. CE181059-TS001.dwg			


DIGALERT



DIAL TOLL FREE
811 OR
(1-800-227-2600)
AT LEAST TWO DAYS
BEFORE YOU DIG

UNDERGROUND SERVICE ALERT OF CALIFORNIA

DWG NUMBER	TITLE
	REFERENCE DRAWINGS

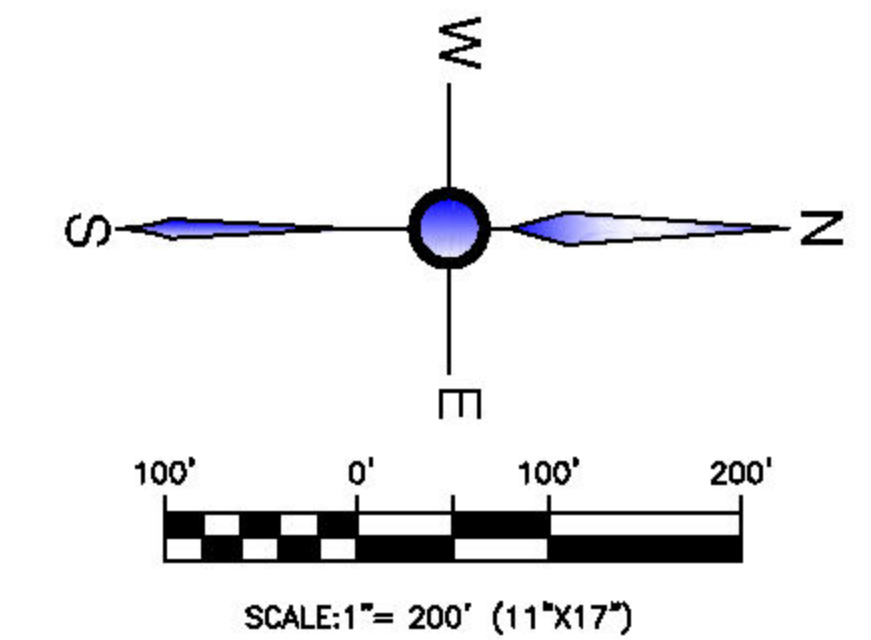

- | | | | | | |
|----------------|------------|-----------------------------------|------------|--------|---------------|
| ENGINEER: | LAL | DATE: | 05.22.2019 | SCALE: | AS SHOWN |
| CO. SURVEYOR: | DPSI, INC. | ORIGINAL DWG NO. | | | |
| PROJ. MGR: | LAL | NO. 3 | | | REV.



A |
| COMPILED BY: | RJ | | | | |
| DOCUMENT TYPE: | EXHIBIT | CAD FILE NO. CE181059-CP-004A.dwg | | | |

ENGINEER:	LAL	DATE:	05.22.2019	SCALE:	AS SHOWN
CO. SURVEYOR:	DPSI, INC.	ORIGINAL DWG NO.			
PROJ. MGR:	LAL	NO. 3			REV. A
COMPILED BY:	RJ				
DOCUMENT TYPE:	EXHIBIT	CAD FILE NO. CE181059-CP-004A.dwg			

ENGINEER:	LAL	DATE:	05.22.2019	SCALE:	AS SHOWN
CO. SURVEYOR:	DPSI, INC.	ORIGINAL DWG NO.			
PROJ. MGR:	LAL	NO. 3			REV. A
COMPILED BY:	RJ				
DOCUMENT TYPE:	EXHIBIT	CAD FILE NO. CE181059-CP-004A.dwg			

DISPINC
DIVERSIFIED PROJECT SERVICE
INTERNATIONAL
 San Luis Obispo Bakersfield, CA Long Beach
 (805) 250-2891 (818) 377-2800 (626) 424-
 THE DELIVERY OF THIS DRAWING SHOULD NOT BE CONSTRUED
 AS PROVIDING AN EXPRESS WARRANTY OR GUARANTEE TO ANY
 THAT ALL DIMENSIONS AND DETAILS ARE EXACT OR THAT
 THAT THE USE OF THIS DRAWING IMPLIES THE REVIEW
 APPROVAL OF DISPINC OF ANY FUTURE USE. ANY USE OF
 INFORMATION IS AT THE SOLE RISK OF THE USER.
PROJECT: 181059
www.dspinc.com

DWG NUMBER	TITLE
REFERENCE DRAWINGS	

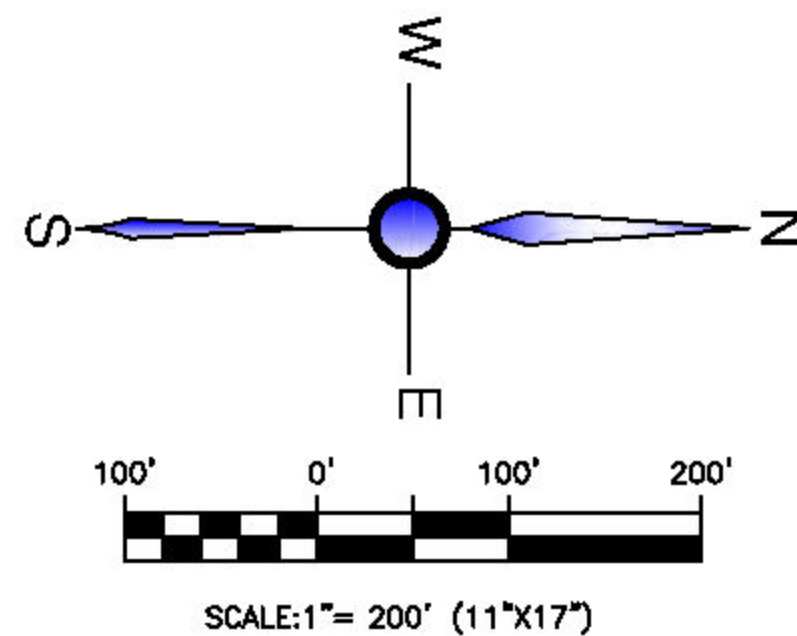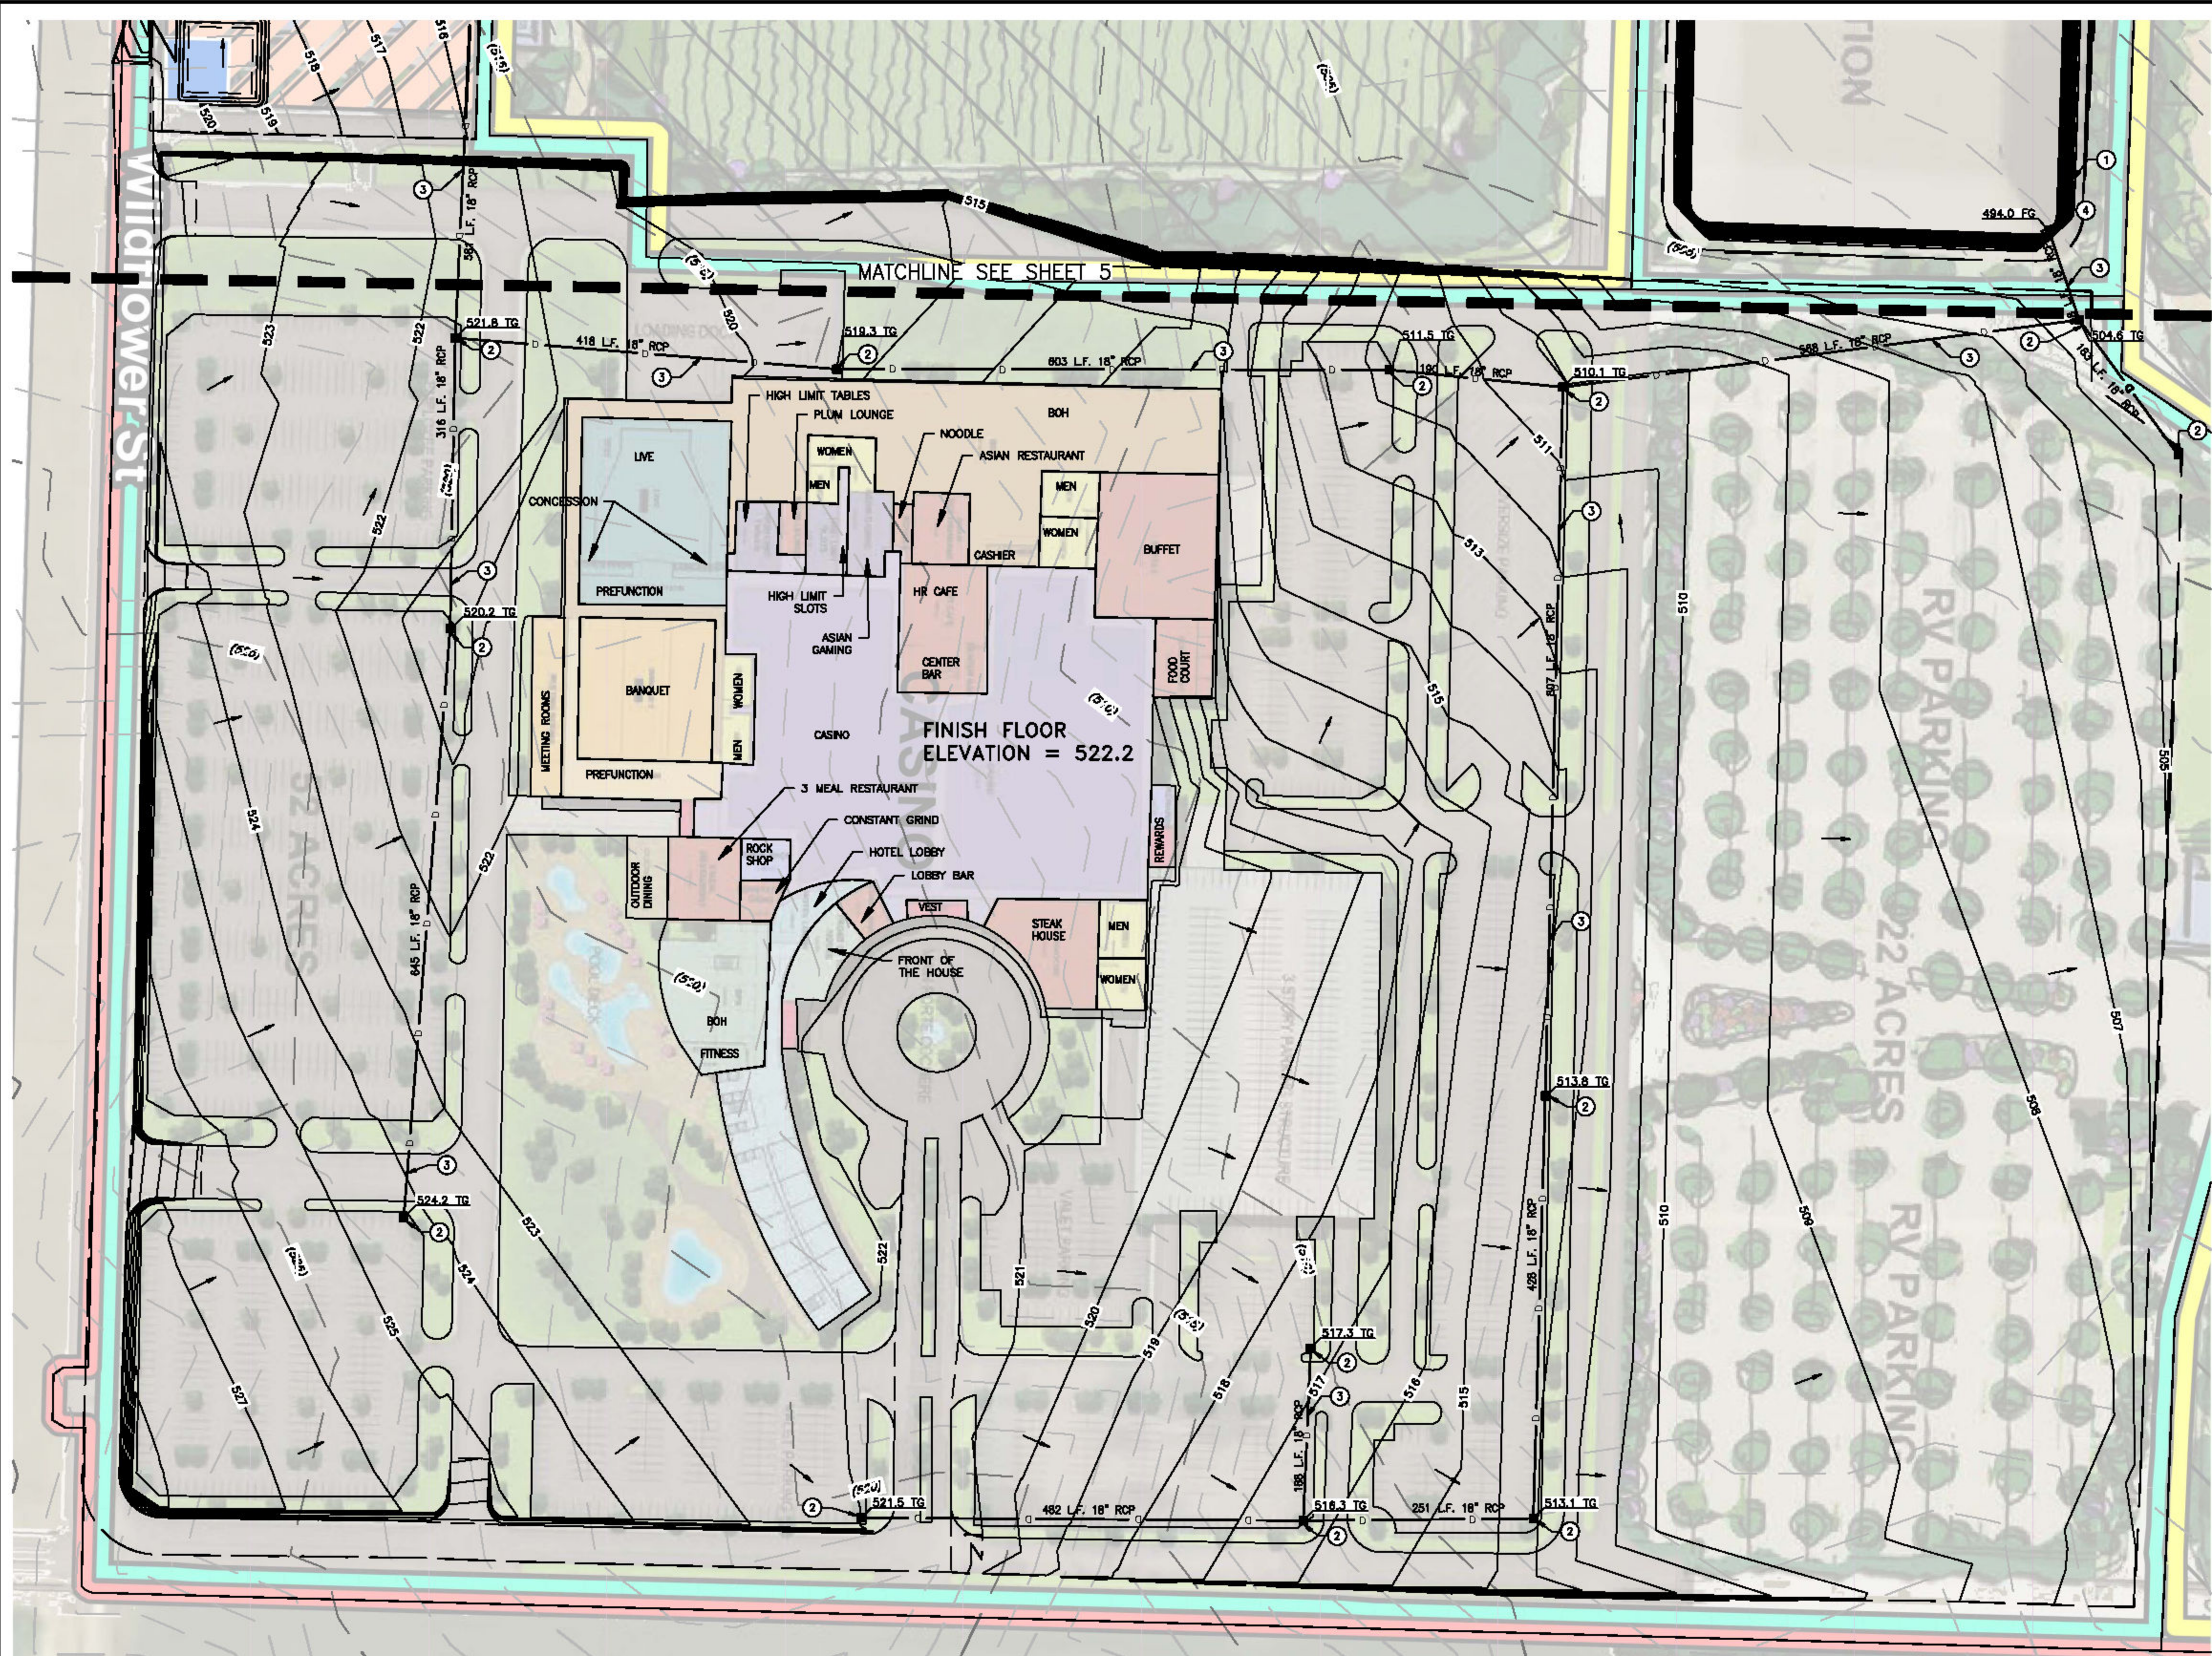

LEGEND

- ① STORM DRAIN SUMP PER KERN COUNTY DEVELOPMENT STANDARDS - PLATE NO. D-1
- ② CATCH BASINS - PER KERN COUNTY DEVELOPMENT STANDARDS - TYPE "A" MINOR STRUCTURE - PLATE NO. R-71
- ③ STORM DRAIN PIPE TO BE CLASS II RCP WITH RUBBER GASKET JOINTS. SIZE AS NOTED TRENCH DETAIL PER KERN COUNTY DEVELOPMENT STANDARDS - PLATE NO. S-1
- ④ OUTLET STRUCTURE PER KERN COUNTY DEVELOPMENT STANDARDS - PLATE NO. D-2
- ⑤ STORM DRAIN MANHOLE PER KERN COUNTY DEVELOPMENT STANDARDS - PLATE NO. D-5

DWG NUMBER	TITLE
	REFERENCE DRAWINGS



DPSI
DIVERSIFIED PROJECT SERVICES
INTERNATIONAL



San Luis Obispo (805) 250-2591 Bakersfield, CA (805) 371-2800 Long Beach (562) 424-8400


THE DELIVERY OF THIS DRAWING SHOULD NOT BE CONSTRUED TO PROVIDE AN EXPRESS WARRANTY OR GUARANTEE TO ANYONE THAT ALL DIMENSIONS AND DETAILS ARE EXACT OR TO INDICATE THAT THE USE OF THIS DRAWING IMPLES THE REVIEW AND APPROVAL OF DPSI OF ANY FUTURE USE. ANY USE OF THIS INFORMATION IS AT THE SOLE RISK OF THE USER.



PROJECT: 181059
www.dpsiinc.com

DATE	DESCRIPTION	BY	CKD.	APPR
03/22/19	ISSUED FOR REVIEW	EP	RJ	LAL
05/22/19	ISSUED FOR REVIEW	EP	RJ	LAL
10/28/19	ISSUED FOR REVIEW	EP	RJ	LAL

METTLER SITE A1- DRAINAGE PLAN			
THE TEJON INDIAN TRUST ACQUISITION CASINO PROJECT METTLER SITE A1&A2 MARICOPA SITE COUNTY OF KERN, STATE OF CALIFORNIA			
ENGINEER:	LAL	DATE:	05.22.2019
CO. SURVEYOR:	DPSI, INC.	SCALE:	AS SHOWN
PROJ. MGR:	LAL	ORIGINAL DWG NO.	
COMPILED BY:	RJ	NO.	4
DOCUMENT TYPE:	EXHIBIT	CAD FILE NO.	CE181059-SD-003A.dwg
		REV.	A

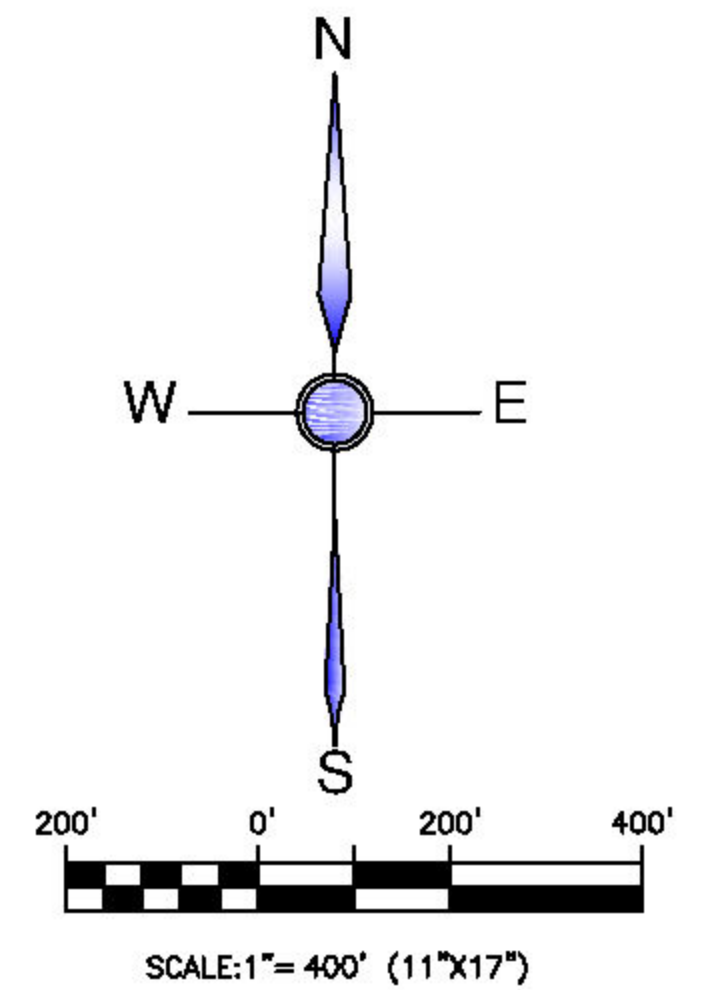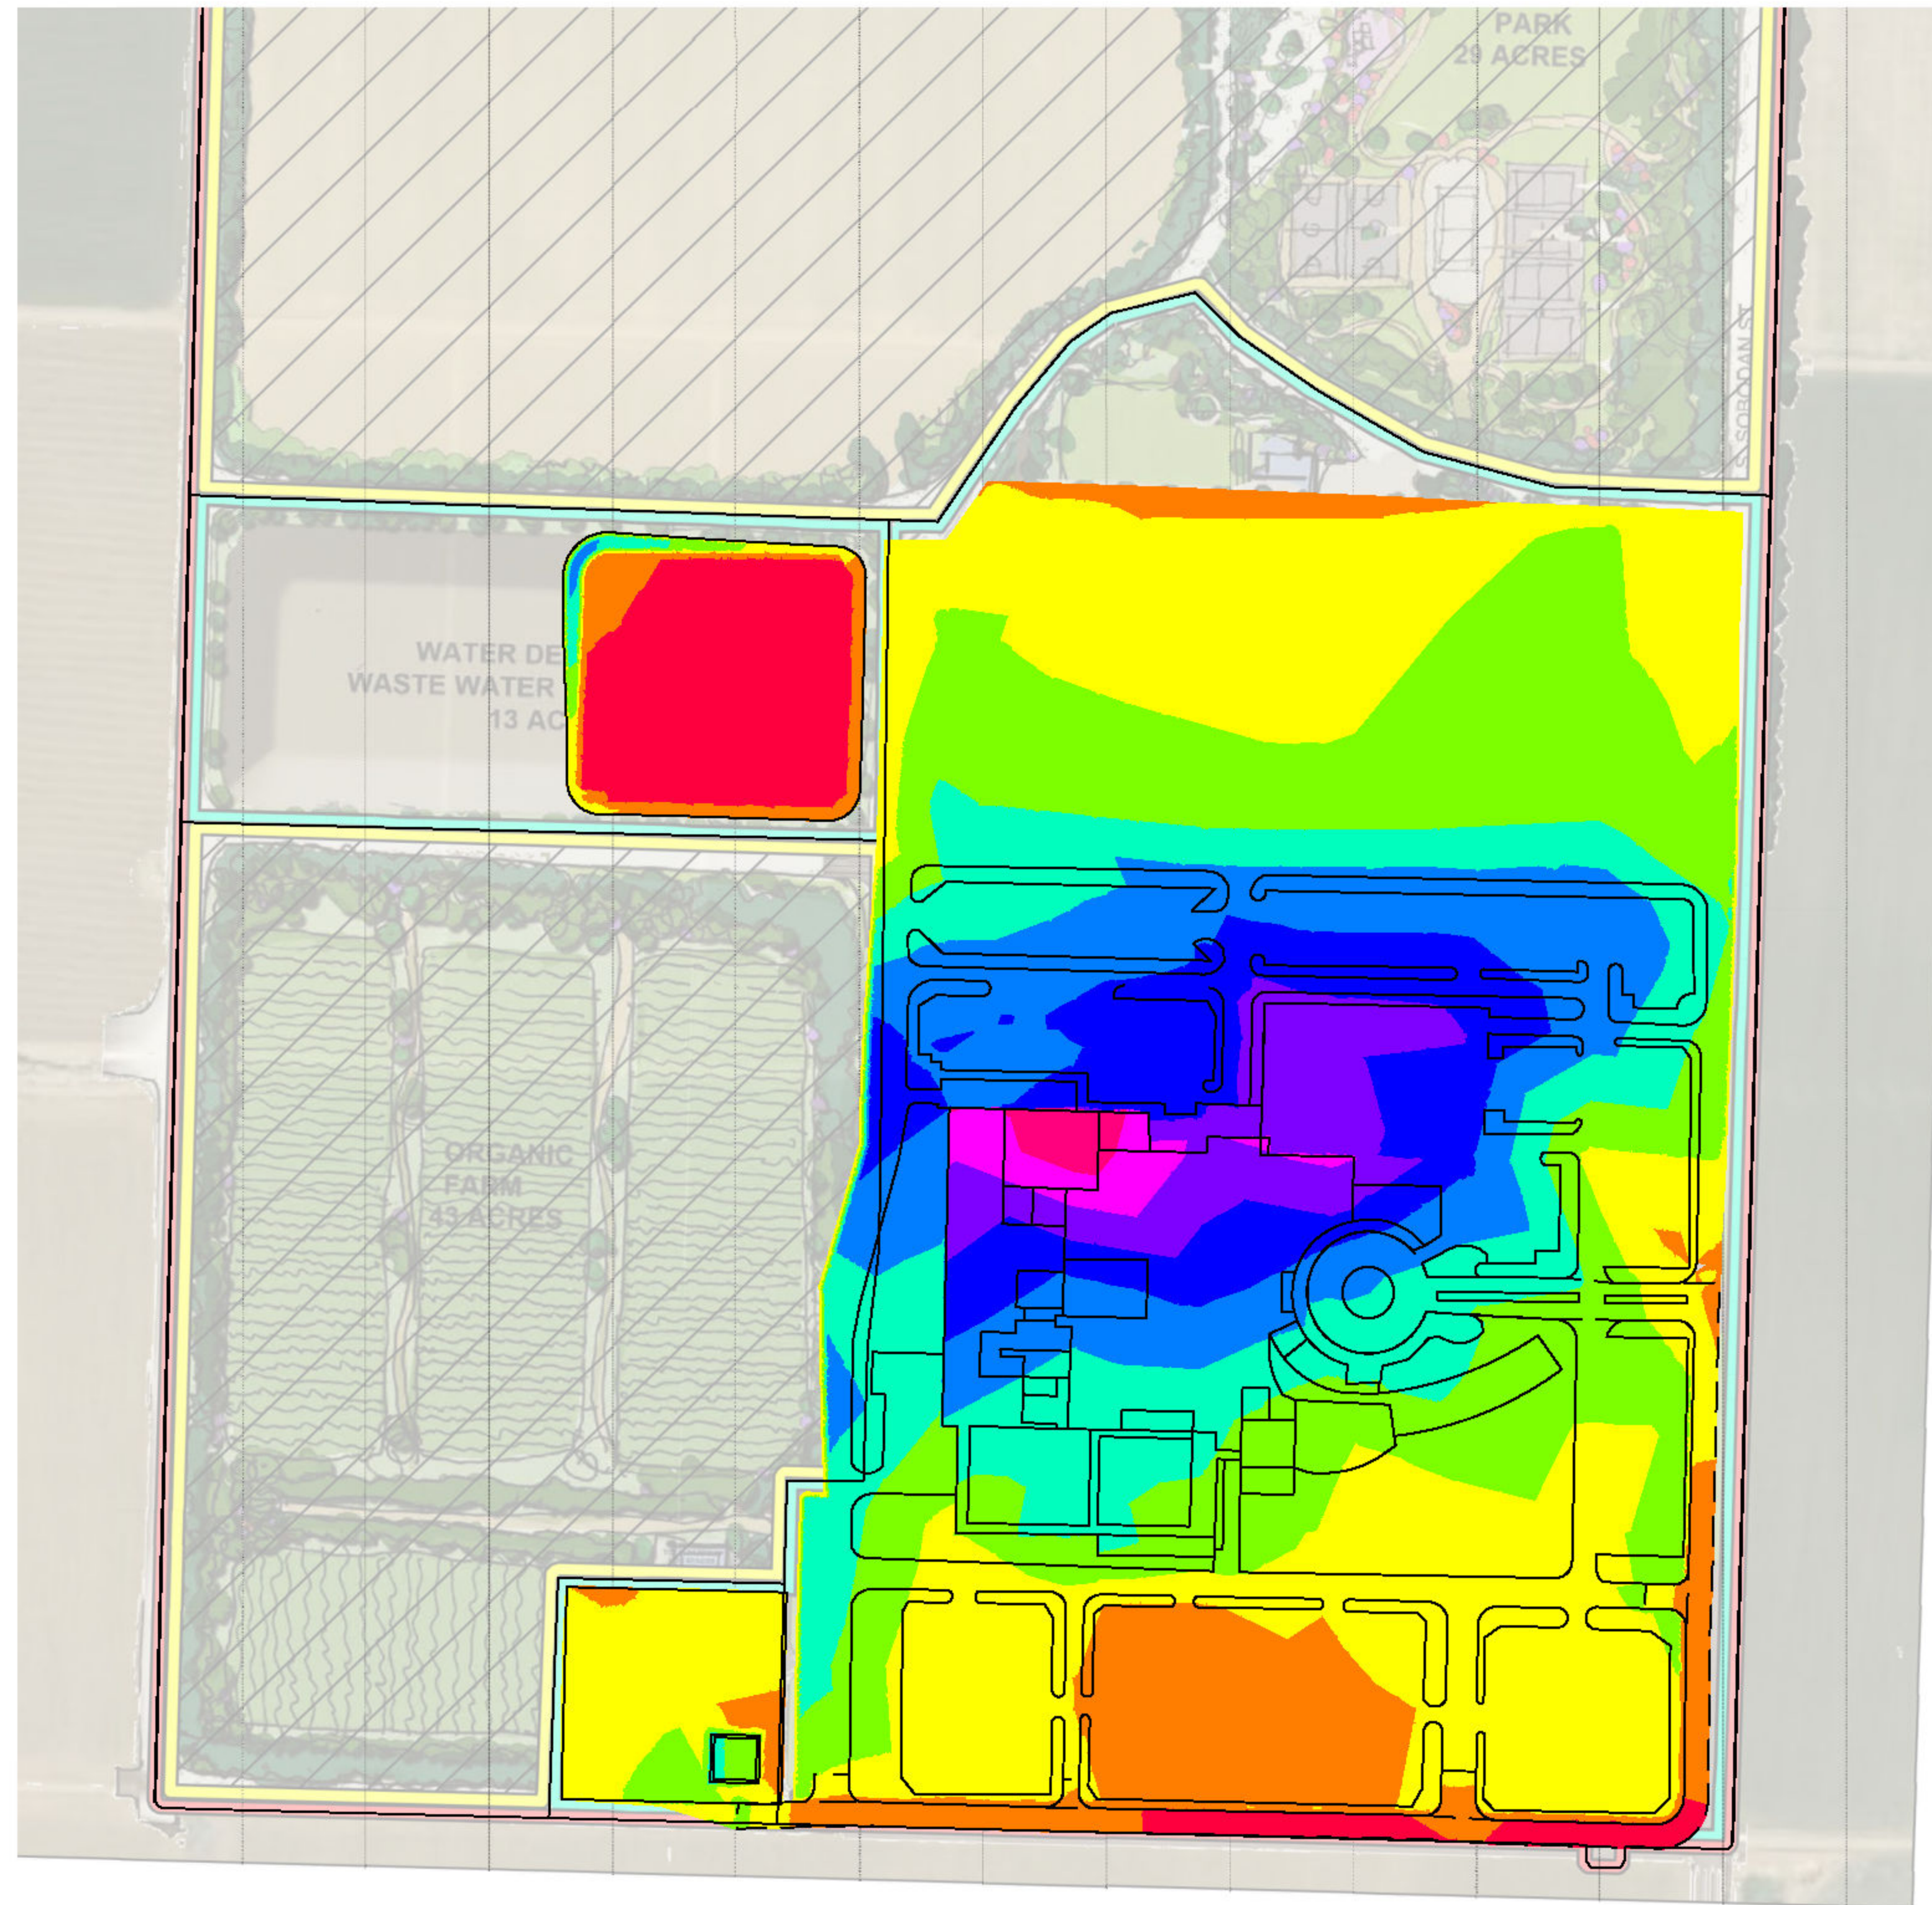

<div></div> <div>DIVERSIFIED PROJECT SERVICES INTERNATIONAL</div> <div>San Luis Obispo Bakersfield, CA Long Beach (805) 250-2891 (805) 371-2800 (562) 424-8400</div> <div>THE DELIVERY OF THIS DRAWING SHOULD NOT BE CONSTRUED TO PROVIDE AN EXPRESS WARRANTY OR GUARANTEE TO ANYONE THAT ALL DIMENSIONS AND DETAILS ARE EXACT OR TO INDICATE THAT THE USE OF THIS DRAWING IMPLIES THE REVIEW AND APPROVAL OF DPSI OF ANY FUTURE USE. ANY USE OF THIS INFORMATION IS AT THE SOLE RISK OF THE USER.</div> <div>PROJECT: 181059</div> <div>www.dpsincorp.com</div>	DATE	DESCRIPTION	BY	CKD.	APPR	METTLER SITE A1- CUT FILL EXHIBIT						
	03/22/19	ISSUED FOR REVIEW	EP	RJ	LAL	THE TEJON INDIAN TRUST ACQUISITION CASINO PROJECT METTLER SITE A1&A2 MARICOPA SITE COUNTY OF KERN, STATE OF CALIFORNIA						
	05/22/19	ISSUED FOR REVIEW	EP	RJ	LAL							
	10/28/19	ISSUED FOR REVIEW	EP	RJ	LAL							
							ENGINEER:	LAL	DATE:	05.22.2019	SCALE:	AS SHOWN
							CO. SURVEYOR:	DPSI, INC.	ORIGINAL DWG NO.		REV. A	
							PROJ. MGR:	LAL	NO.	6		
						COMPILED BY:	RJ	CAD FILE NO.	CF181059-FX-HFT A1.dwg			
						DOCUMENT TYPE:	EXHIBIT					

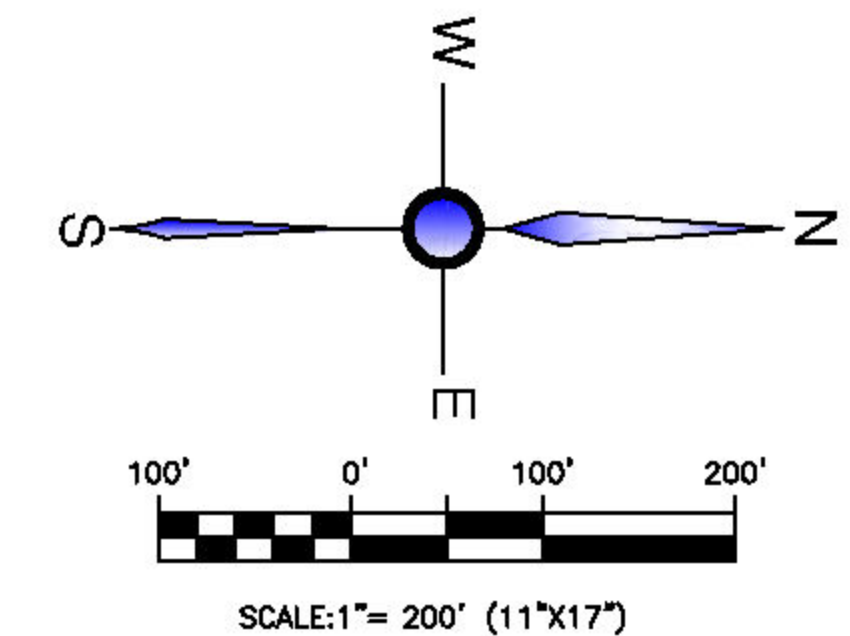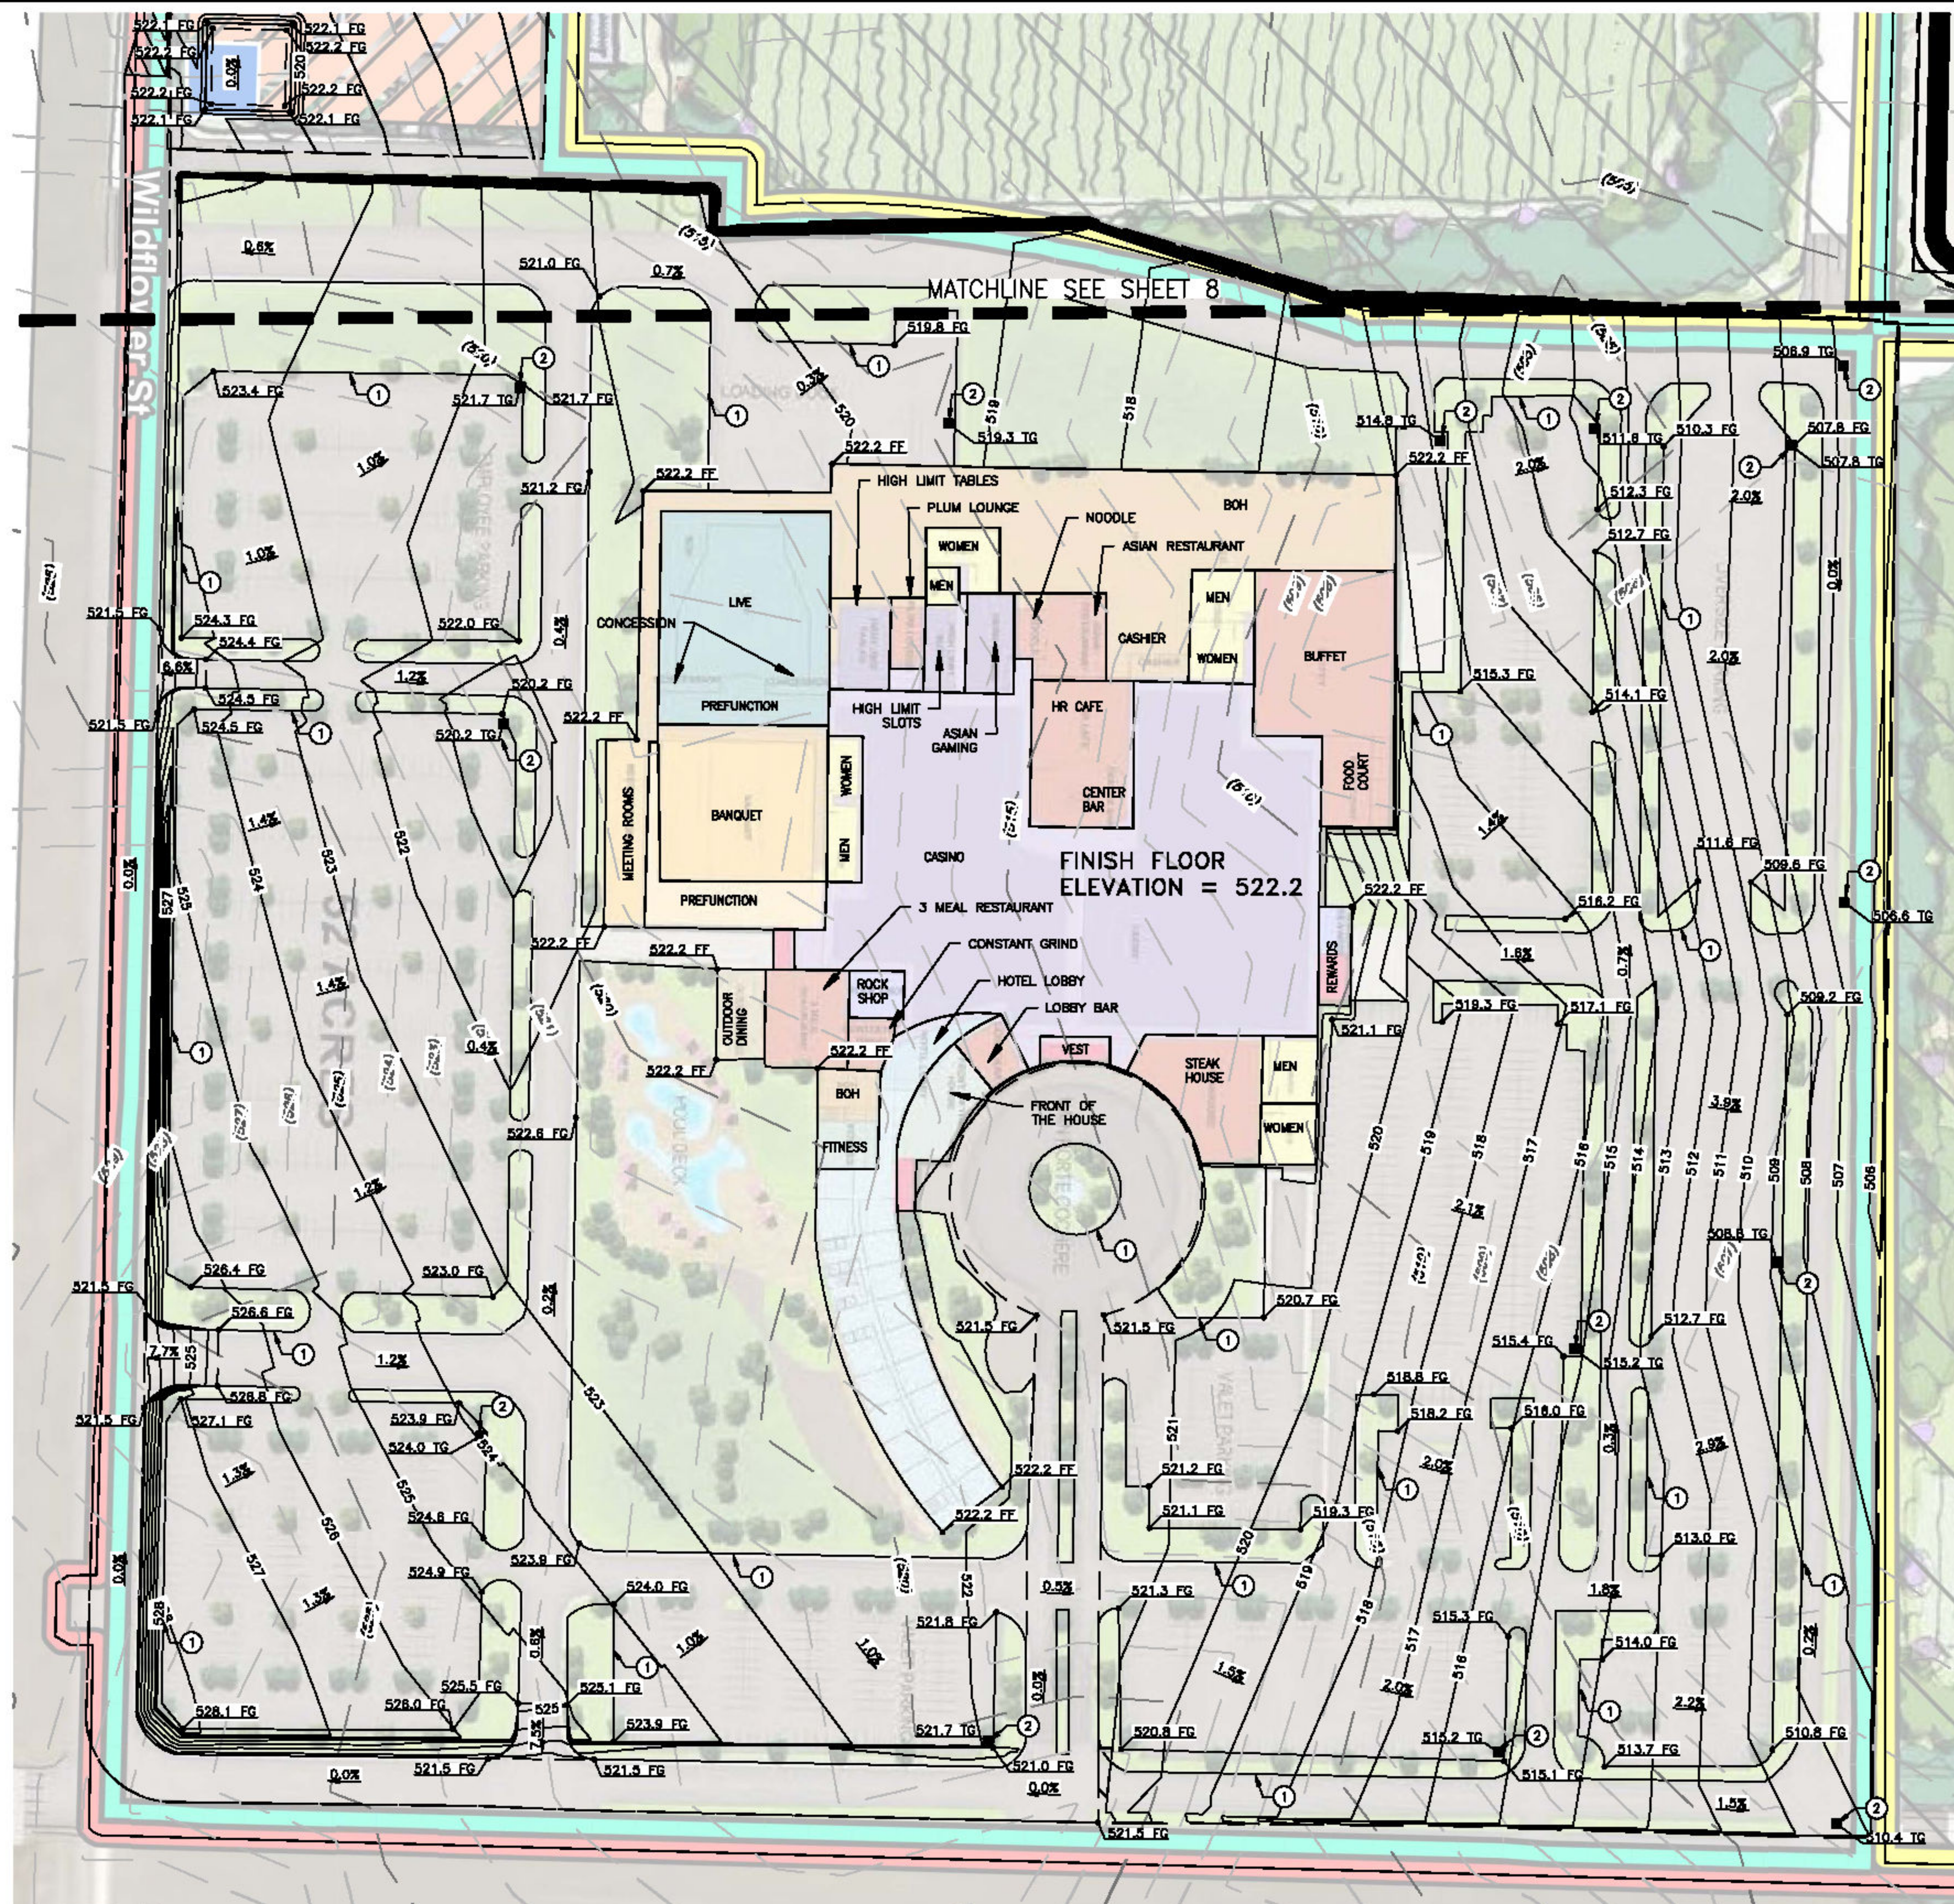

EARTHWORK QUANTITIES

- 79,030 CUT CUBIC YARDS
- 382,490 FILL CUBIC YARDS
- 283,460 IMPORT CUBIC YARDS
- 2,861,850 SQ. FT. (DISTURBED AREA 65.70 AC)

NOTE:
EARTHWORK NUMBERS DO NOT INCLUDE SHRINKAGE

LEGEND



- ① TYPE A2-8 CURBS AND GUTTER PER KERN COUNTY DEVELOPMENT STANDARDS - PLATE NO. R-52.
- ② CATCH BASINS - PER KERN COUNTY DEVELOPMENT STANDARDS - TYPE "A" MINOR STRUCTURE - PLATE NO. R-71

DWG NUMBER	TITLE
	REFERENCE DRAWINGS

DATE	DESCRIPTION	BY	CKD.	APPR
03/22/19	ISSUED FOR REVIEW	EP	RJ	LAL
05/22/19	ISSUED FOR REVIEW	EP	RJ	LAL
10/28/19	ISSUED FOR REVIEW	EP	RJ	LAL

DPSI
DIVERSIFIED PROJECT SERVICES
INTERNATIONAL
San Luis Obispo (805) 250-2891 Long Beach (562) 424-8400
Bakersfield, CA (805) 371-2800
THE DELIVERY OF THIS DRAWING SHOULD NOT BE CONSTRUED TO PROVIDE AN EXPRESS WARRANTY OR GUARANTEE TO ANYONE THAT ALL DIMENSIONS AND DETAILS ARE EXACT OR TO INDICATE THAT THE USE OF THIS DRAWING IMPLIES THE REVIEW AND APPROVAL OF DPSI OF ANY FUTURE USE. ANY USE OF THIS INFORMATION IS AT THE SOLE RISK OF THE USER.
PROJECT: 181059
www.dpsinc.com

METTLER SITE A2- GRADING PLAN			
THE TEJON INDIAN TRUST ACQUISITION CASINO PROJECT METTLER SITE A1&A2 MARICOPA SITE COUNTY OF KERN, STATE OF CALIFORNIA			
ENGINEER:	LAL	DATE:	05.22.2019
CO. SURVEYOR:	DPSI, INC.	ORIGINAL DWG NO.	
PROJ. MGR:	LAL	NO.	7
COMPILED BY:	RJ	REV.	A
DOCUMENT TYPE:	EXHIBIT	CAD FILE NO.	CE181059-GP-0038.dwg

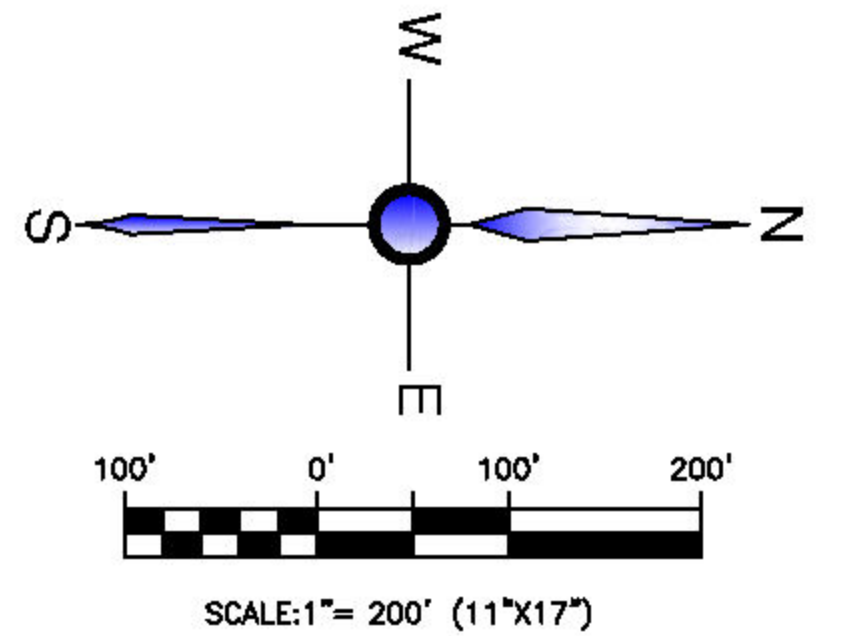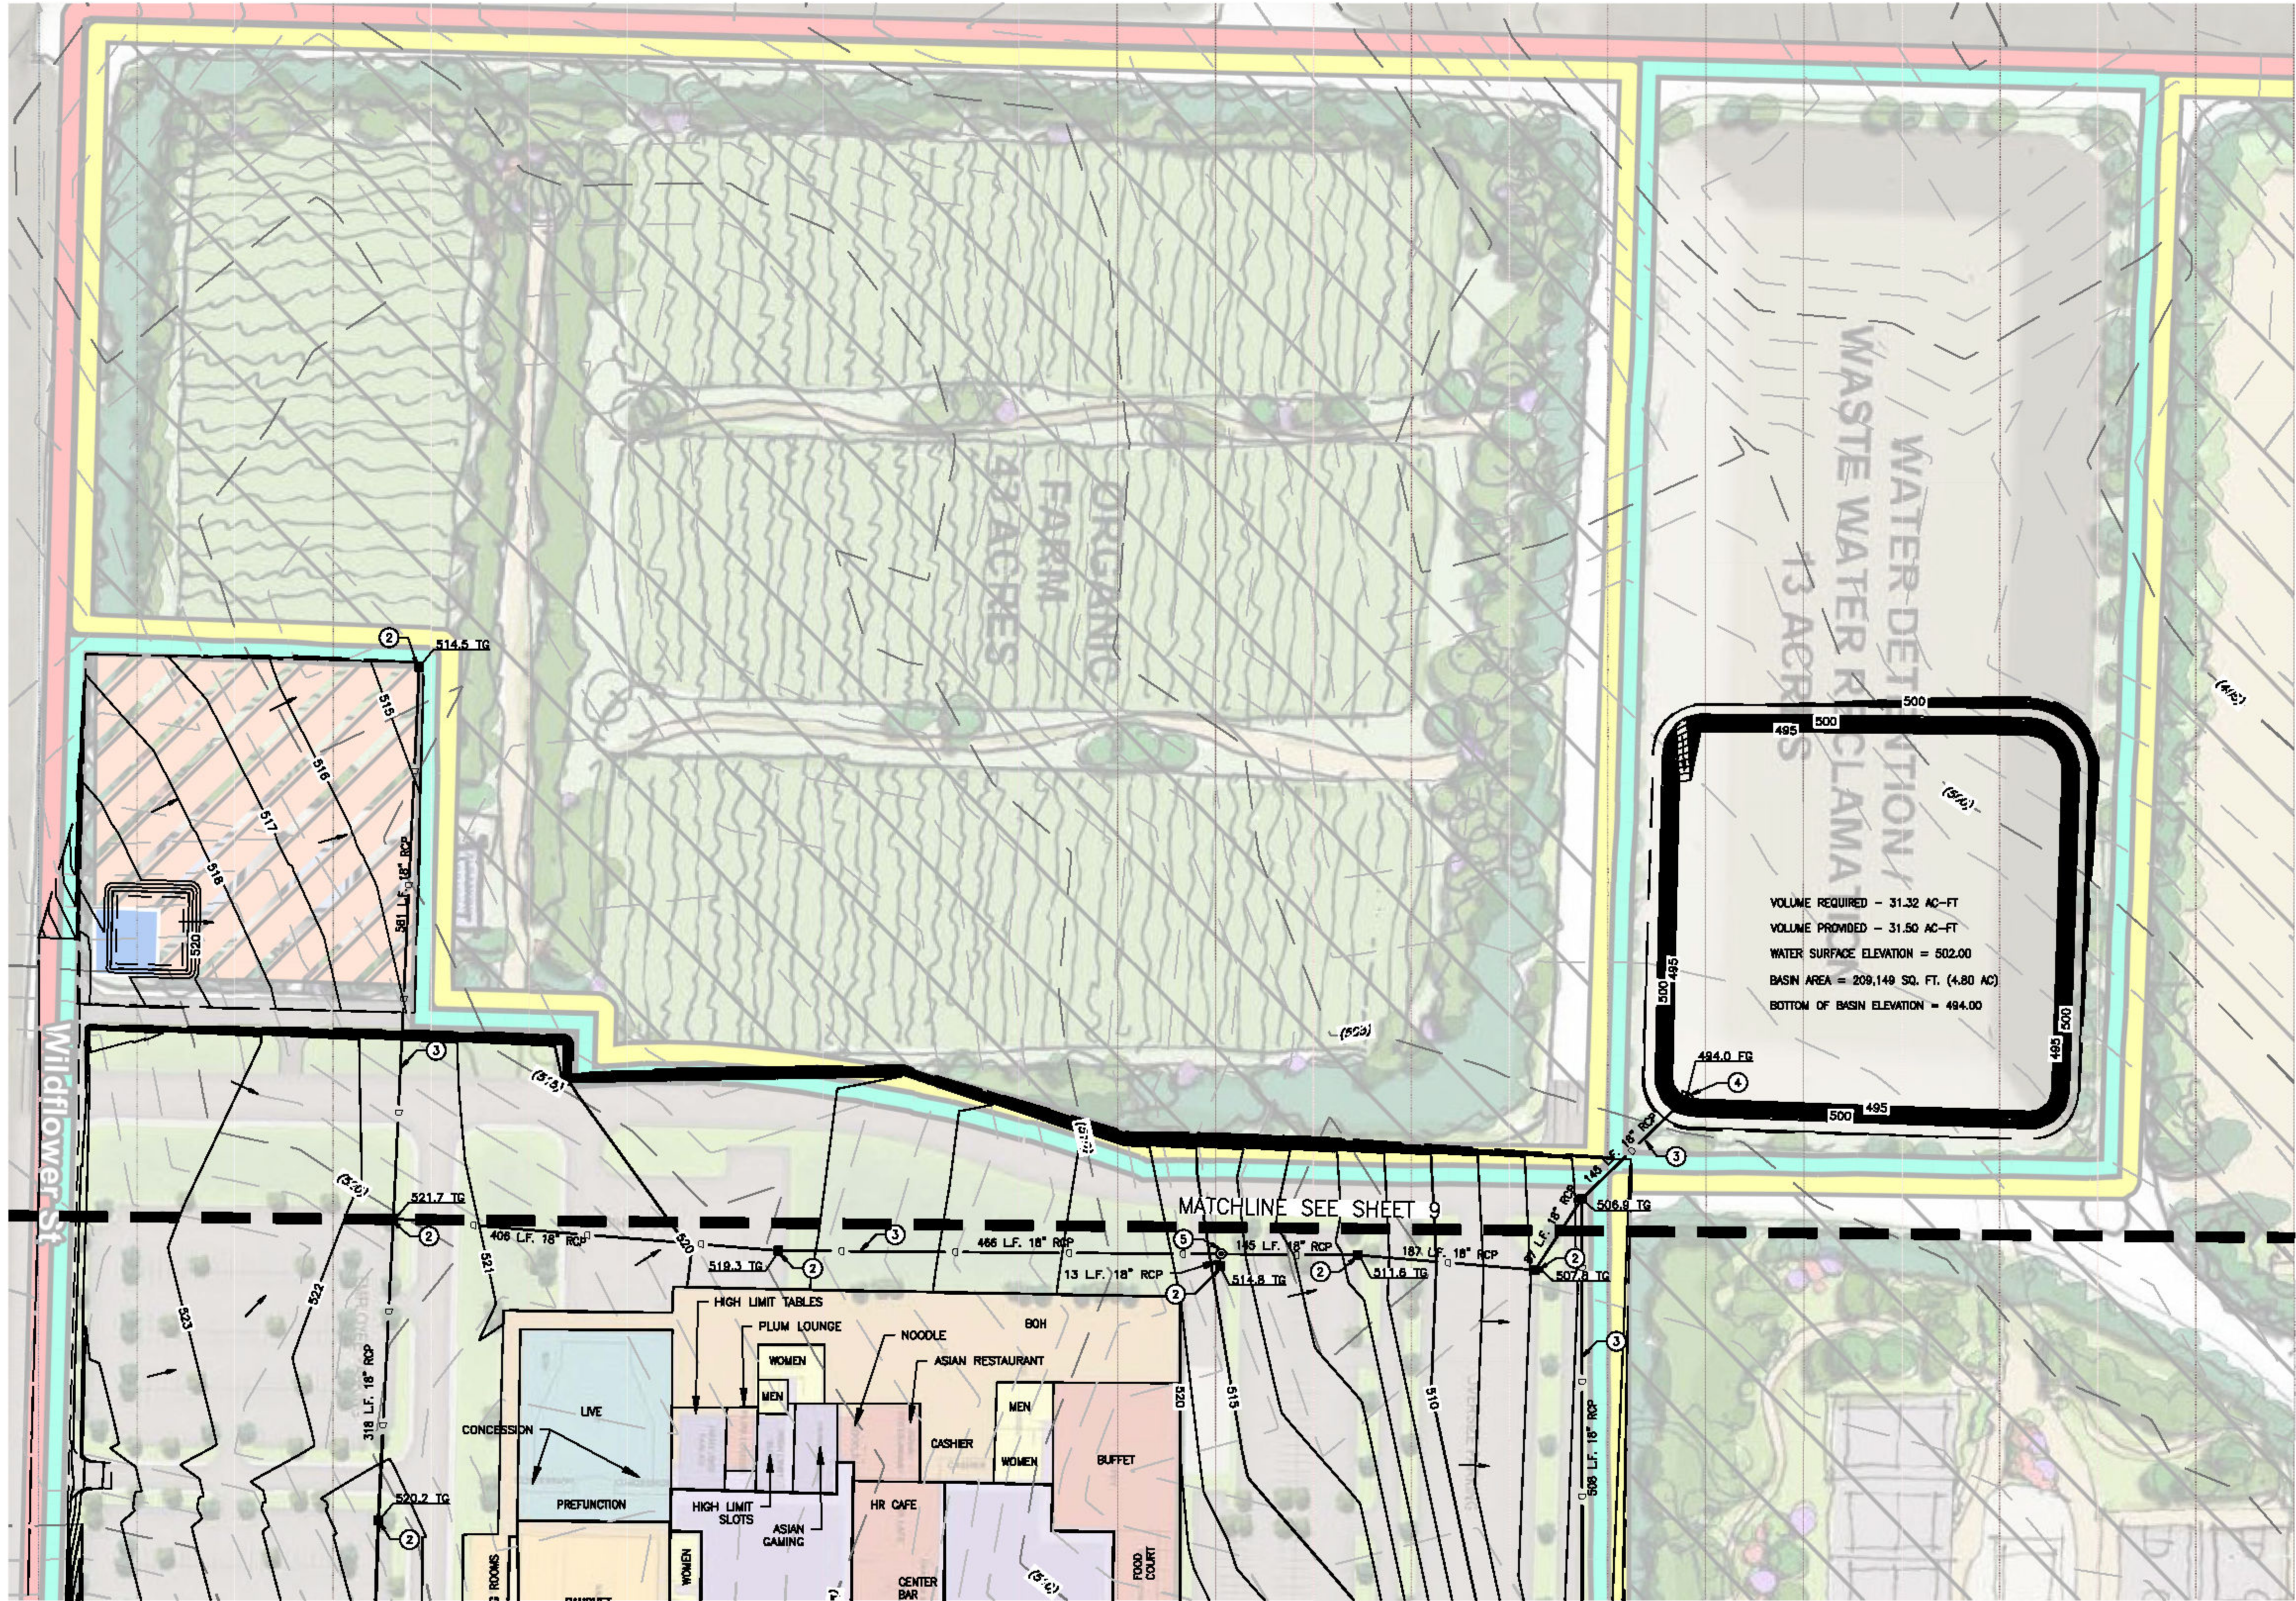

LEGEND

- ① STORM DRAIN SUMP PER KERN COUNTY DEVELOPMENT STANDARDS - PLATE NO. D-1
- ② CATCH BASINS - PER KERN COUNTY DEVELOPMENT STANDARDS - TYPE "A" MINOR STRUCTURE - PLATE NO. R-71
- ③ STORM DRAIN PIPE TO BE CLASS II RCP WITH RUBBER GASKET JOINTS. SIZE AS NOTED TRENCH DETAIL PER KERN COUNTY DEVELOPMENT STANDARDS - PLATE NO. S-1
- ④ OUTLET STRUCTURE PER KERN COUNTY DEVELOPMENT STANDARDS - PLATE NO. D-2
- ⑤ STORM DRAIN MANHOLE PER KERN COUNTY DEVELOPMENT STANDARDS - PLATE NO. D-5

\\N:\PROJECTS\181059-METTTLER SITE A2\DWG\181059-METTTLER SITE A2-DRAINAGE PLAN CONT.DWG

DWG NUMBER	TITLE
	REFERENCE DRAWINGS



DPSI
DIVERSIFIED PROJECT SERVICES
INTERNATIONAL

San Luis Obispo Long Beach
(805) 250-2591 (562) 424-8400



Bakersfield, CA
(805) 371-2800



THE DELIVERY OF THIS DRAWING SHOULD NOT BE CONSTRUED TO PROVIDE AN EXPRESS WARRANTY OR GUARANTEE TO ANYONE THAT ALL DIMENSIONS AND DETAILS ARE EXACT OR TO INDICATE THAT THE USE OF THIS DRAWING IMPLIES THE REVIEW AND APPROVAL OF DPSI OF ANY FUTURE USE. ANY USE OF THIS INFORMATION IS AT THE SOLE RISK OF THE USER.

PROJECT: 181059
www.dpsinc.com

DATE	DESCRIPTION	BY	CKD.	APPR
03/22/19	ISSUED FOR REVIEW	EP	RJ	LAL
05/22/19	ISSUED FOR REVIEW	EP	RJ	LAL
10/28/19	ISSUED FOR REVIEW	EP	RJ	LAL

METTLER SITE A2- DRAINAGE PLAN CONT.			
THE TEJON INDIAN TRUST ACQUISITION CASINO PROJECT METTLER SITE A1&A2 MARICOPA SITE COUNTY OF KERN, STATE OF CALIFORNIA			
ENGINEER:	LAL	DATE:	05.22.2019
CO. SURVEYOR:	DPSI, INC.	SCALE:	AS SHOWN
PROJ. MGR:	LAL	ORIGINAL DWG NO.	
COMPILED BY:	RJ	NO.	10
DOCUMENT TYPE:	EXHIBIT	CAD FILE NO.	CE181059-SD-004B.dwg
		REV.	A

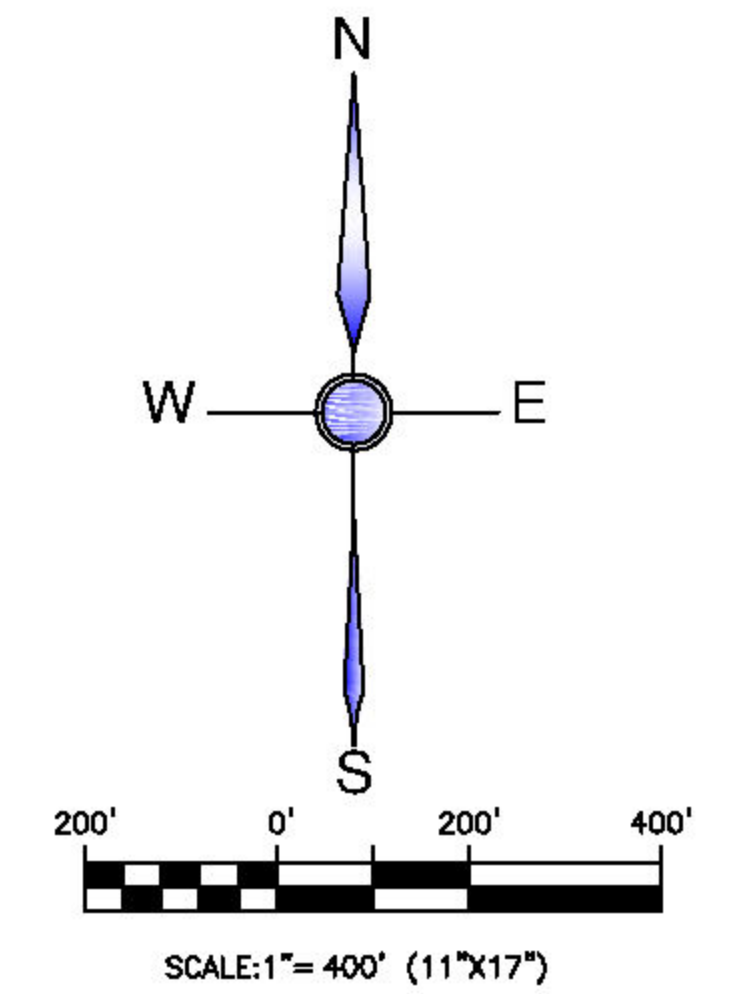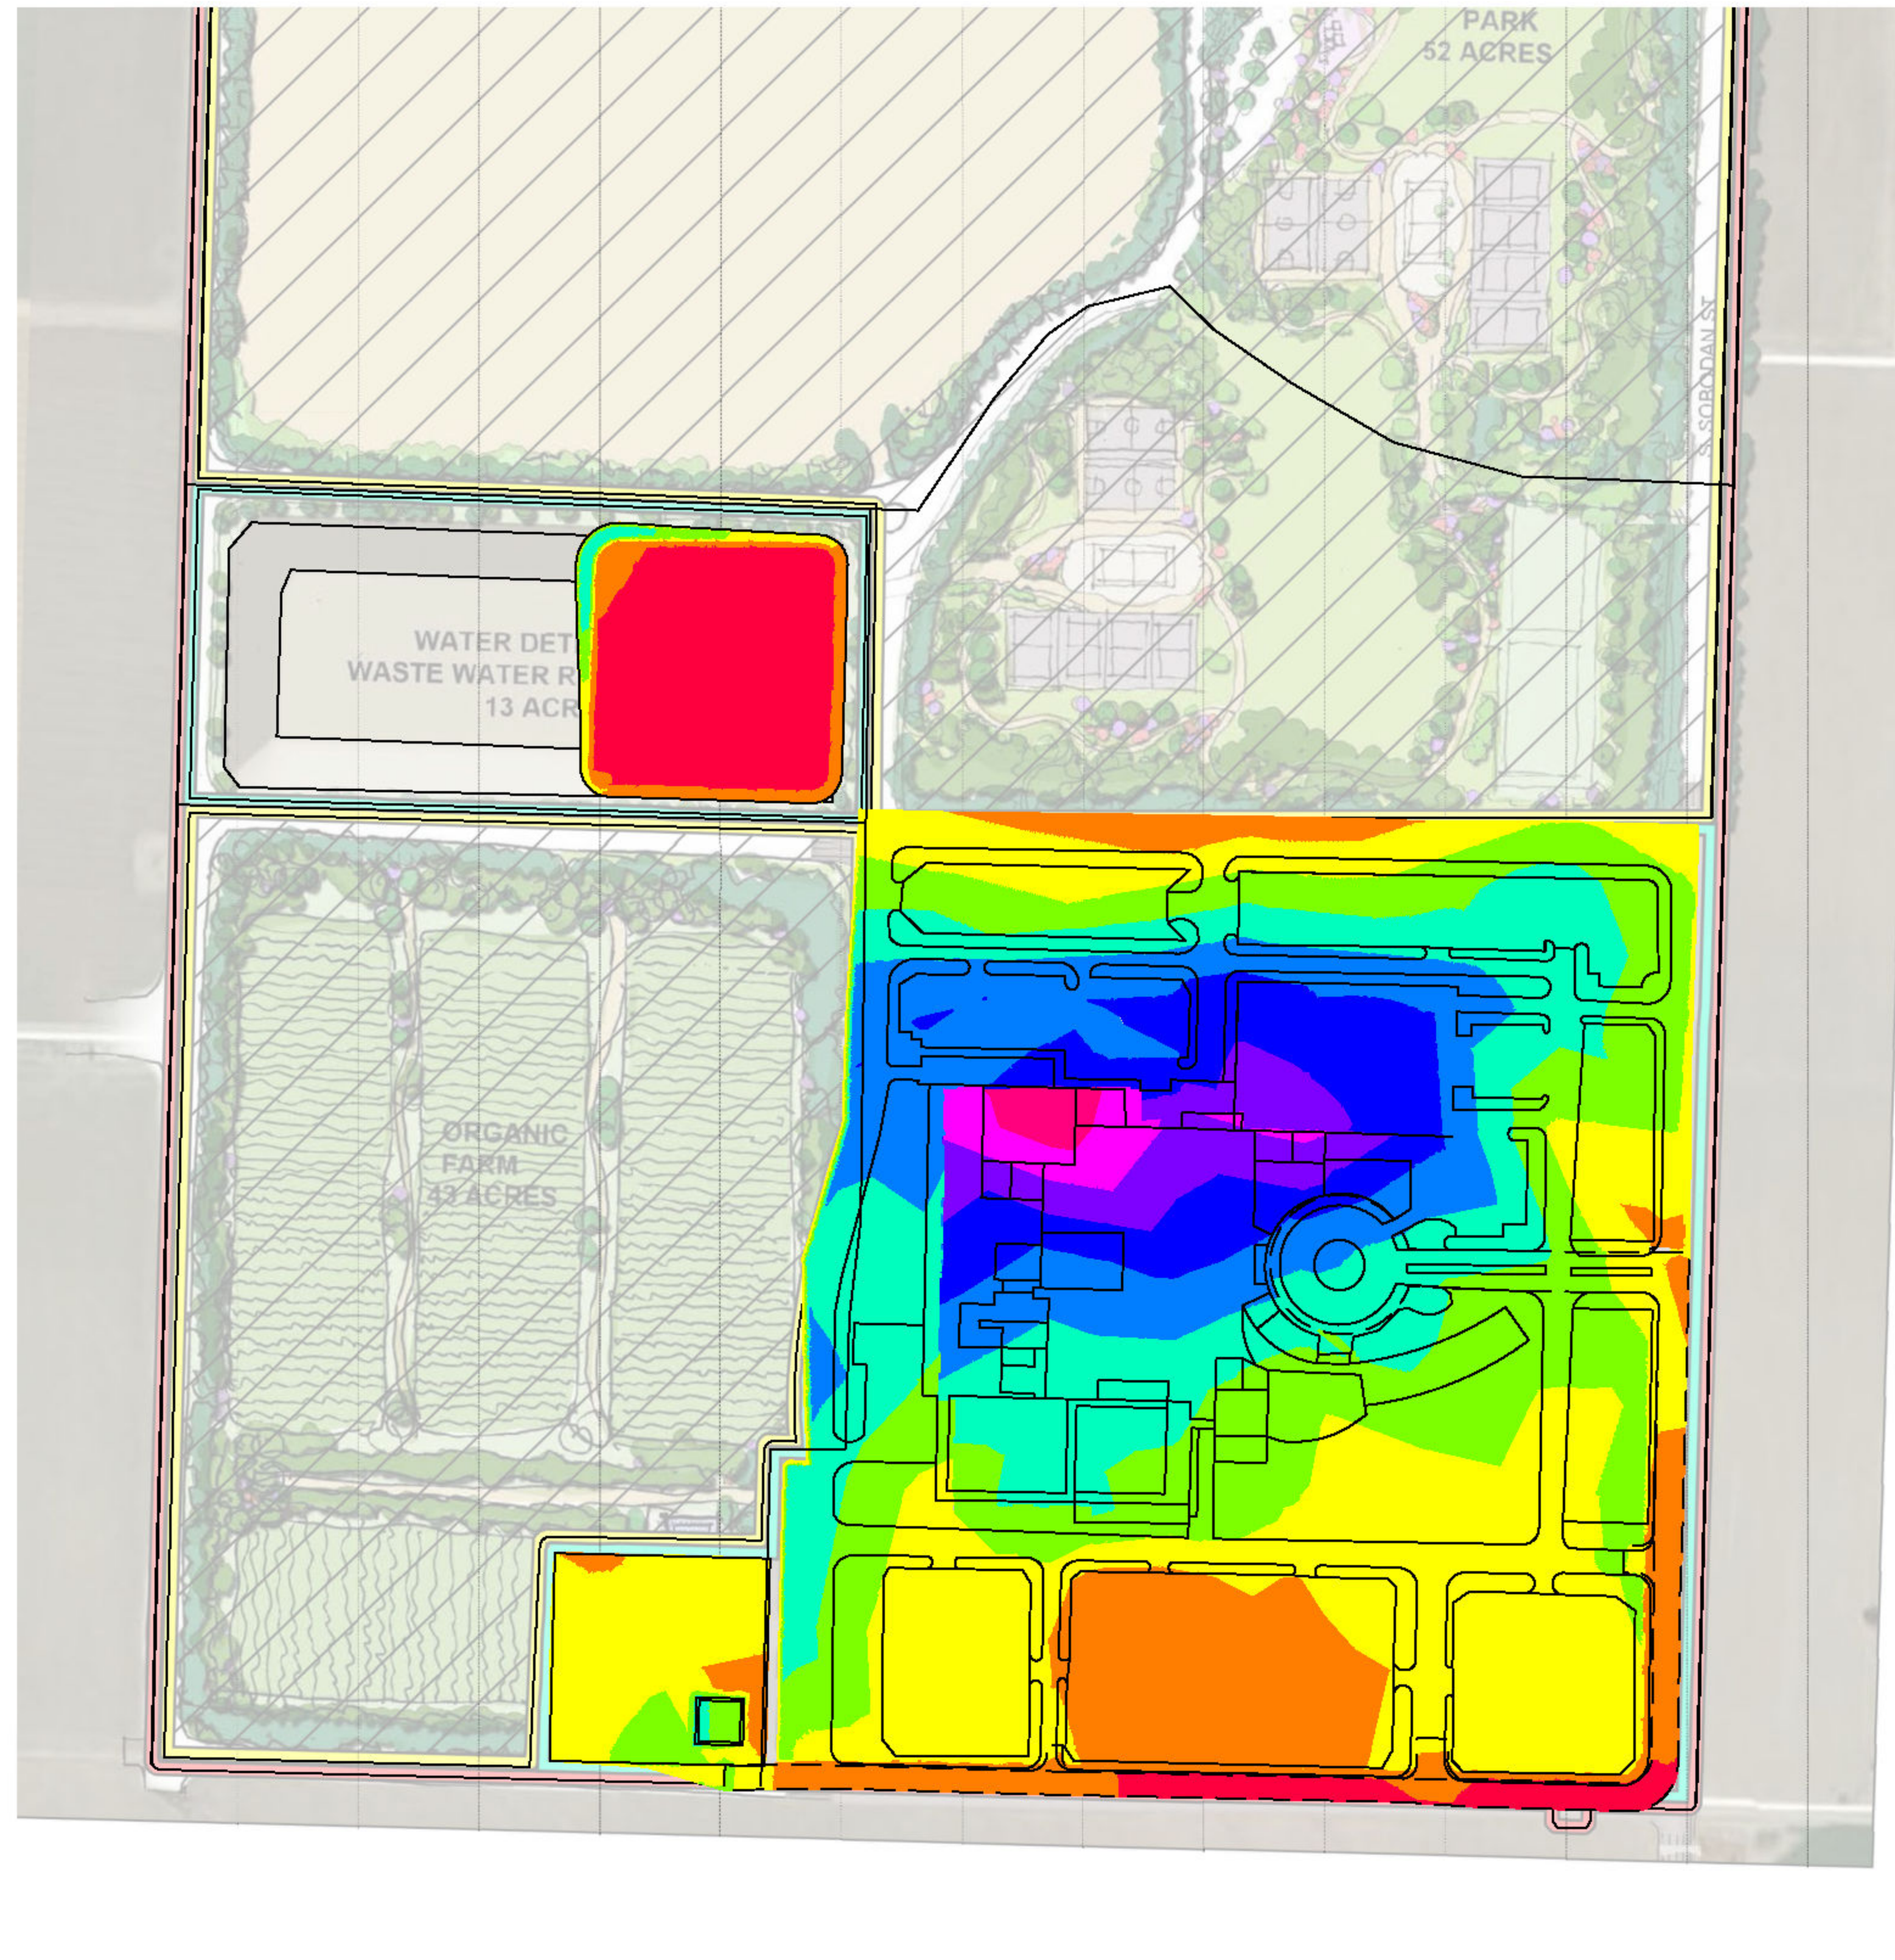

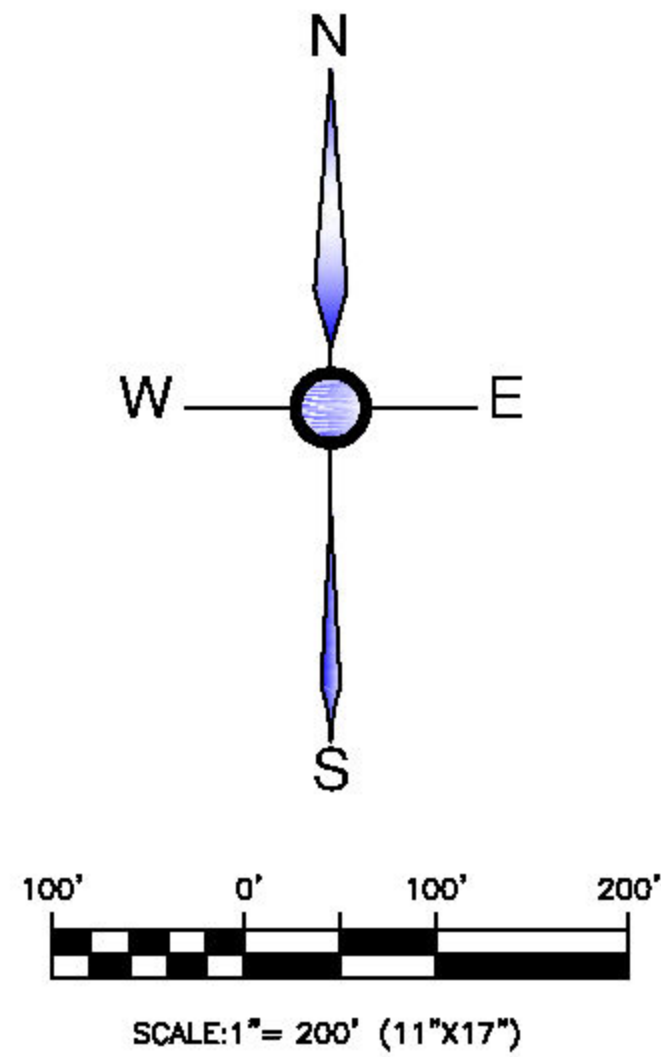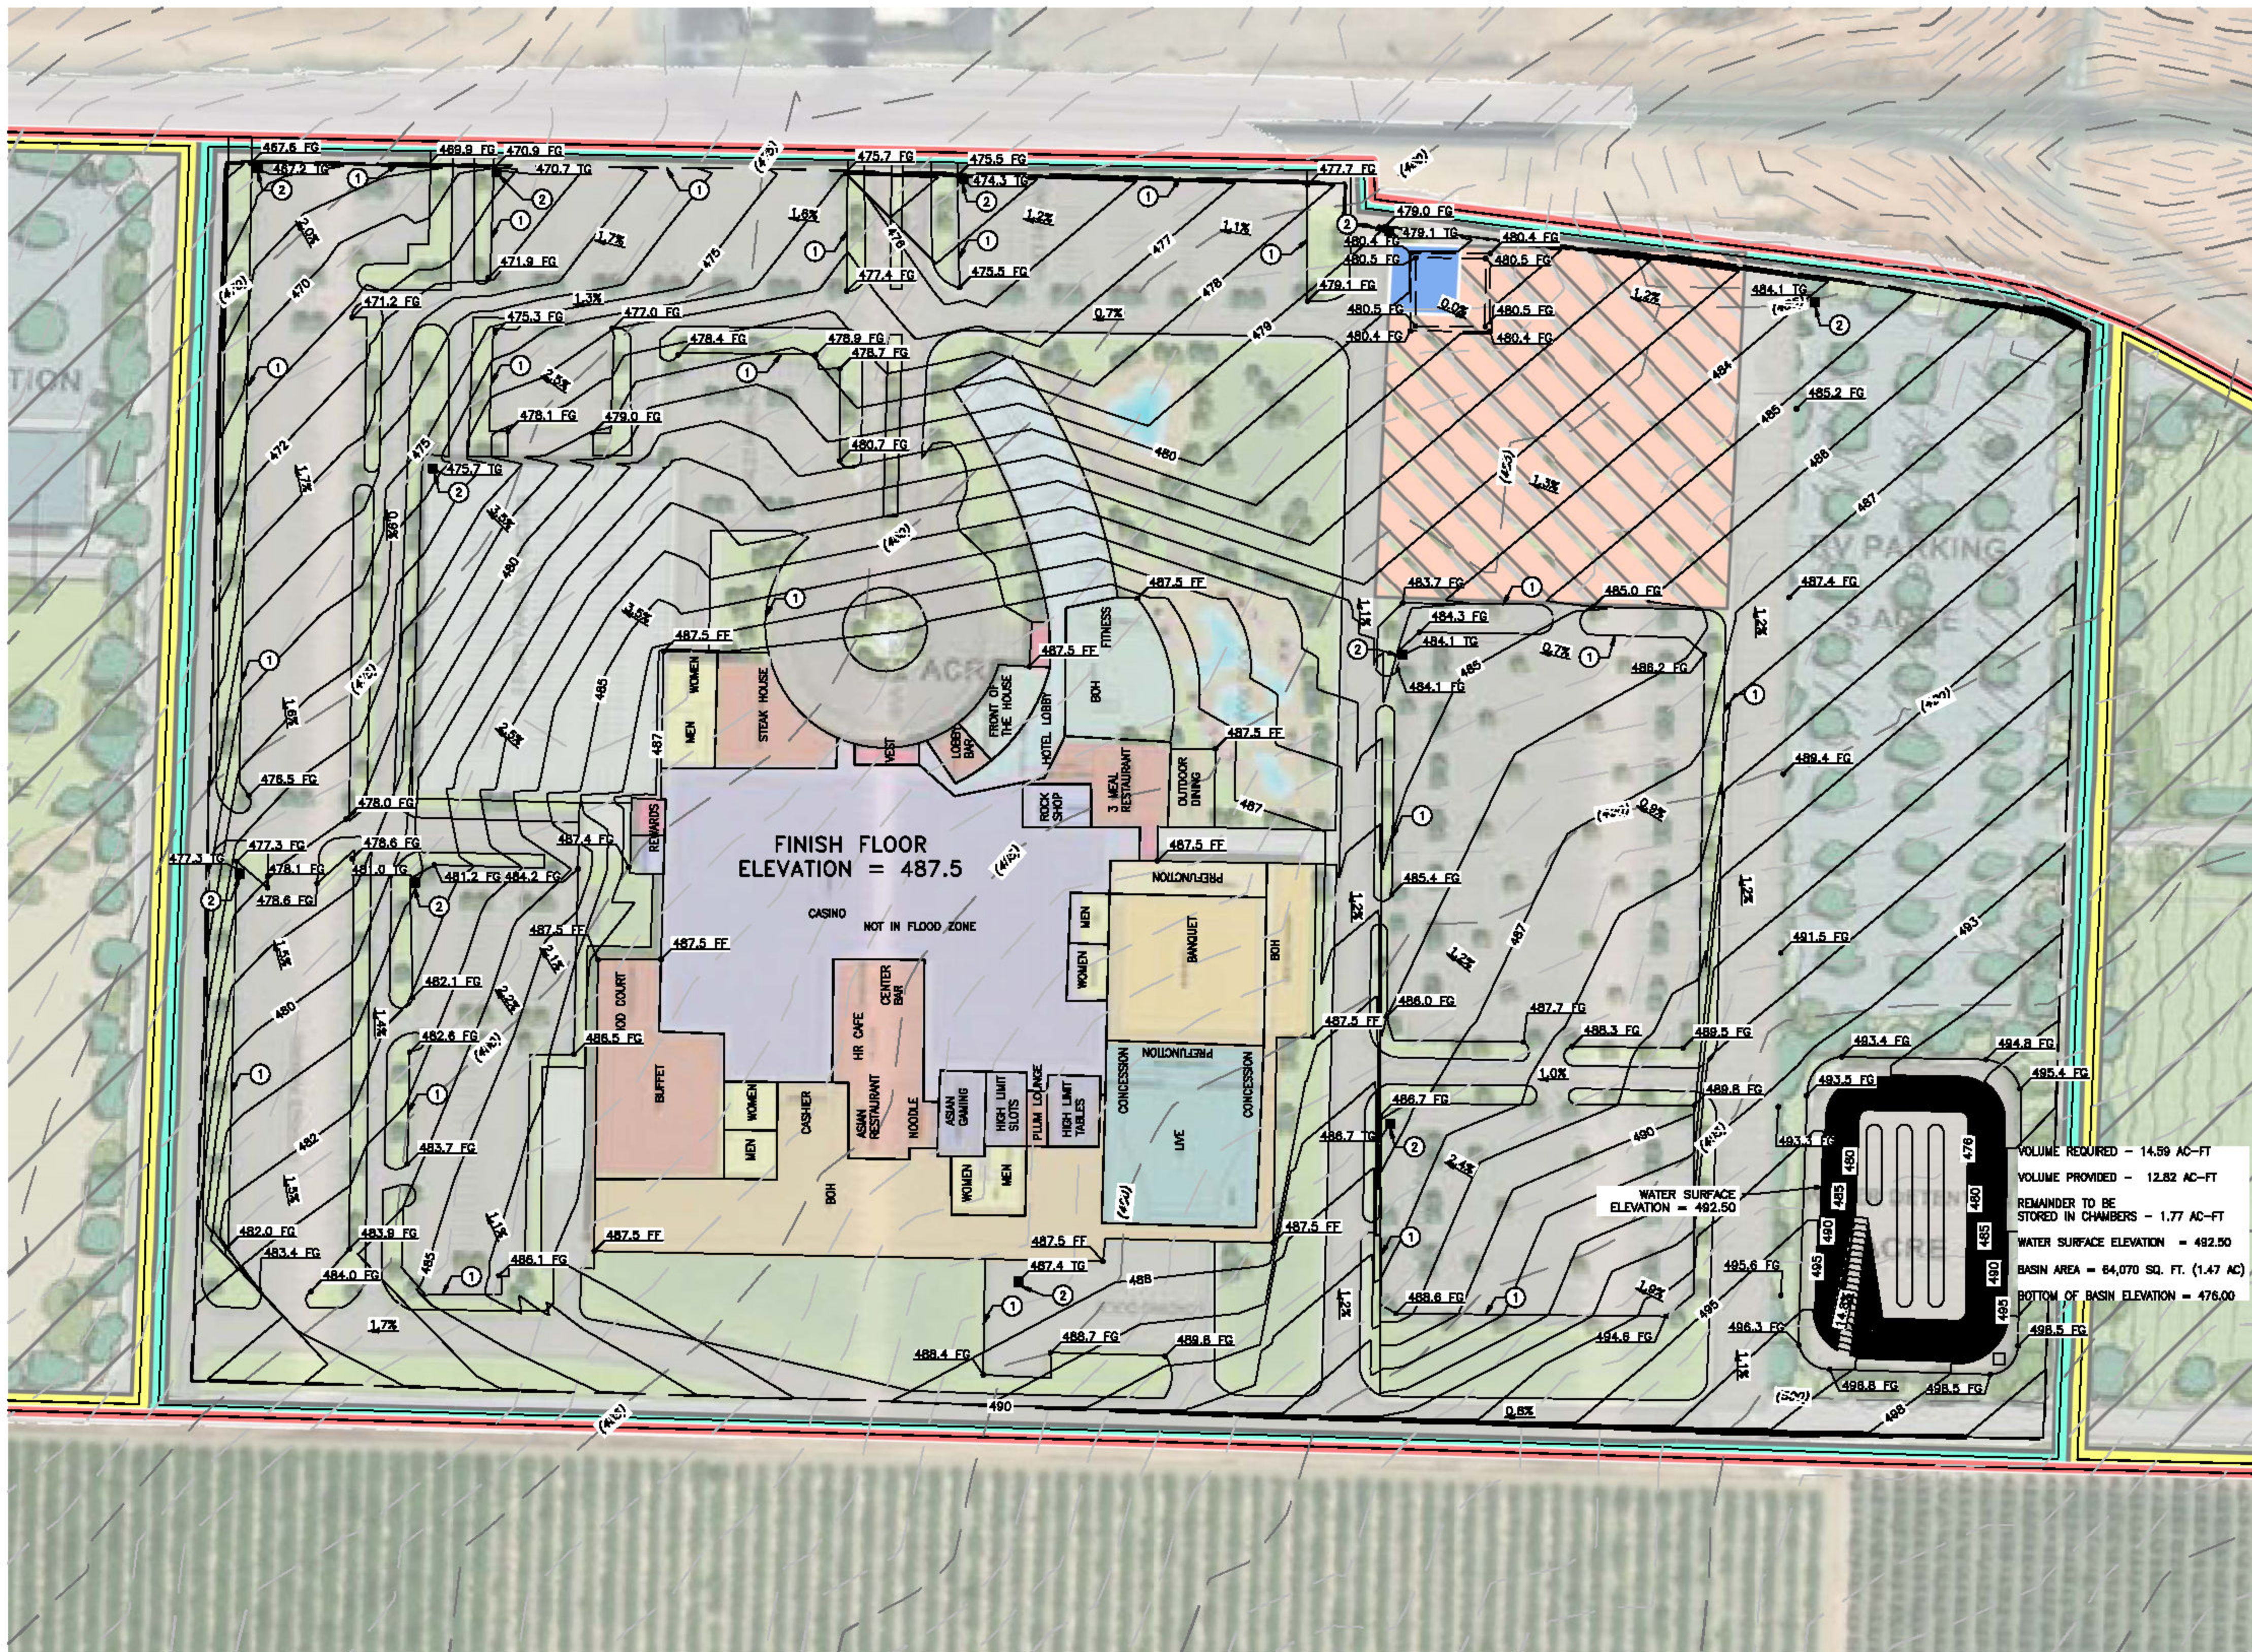

EARTHWORK QUANTITIES

+119,425 OUT CUBIC YARDS
+125,800 FILL CUBIC YARDS
+6,375 IMPORT CUBIC YARDS
+2,353,315 SQ. FT. (DISTURBED AREA 54.02 AC)

NOTE:
EARTHWORK NUMBERS DO NOT INCLUDE SHRINKAGE

LEGEND

- ① TYPE A2-B CURB AND GUTTER PER KERN COUNTY DEVELOPMENT STANDARDS - PLATE NO. R-52.
② CATCH BASINS - PER KERN COUNTY DEVELOPMENT STANDARDS - TYPE "A" MINOR STRUCTURE - PLATE NO. R-71

VOLUME REQUIRED - 14.59 AC-FT
VOLUME PROVIDED - 12.82 AC-FT
REMAINDER TO BE STORED IN CHAMBERS - 1.77 AC-FT
WATER SURFACE ELEVATION = 492.50
BASIN AREA = 64,070 SQ. FT. (1.47 AC)
BOTTOM OF BASIN ELEVATION = 476.00

DWG NUMBER	TITLE
	REFERENCE DRAWINGS



DPSI
DIVERSIFIED PROJECT SERVICES
INTERNATIONAL


San Luis Obispo Bakersfield, CA Long Beach
(805) 250-2591 (805) 371-2800 (562) 424-8400

THE DELIVERY OF THIS DRAWING SHOULD NOT BE CONSTRUED TO PROVIDE AN EXPRESS WARRANTY OR GUARANTEE TO ANYONE THAT ALL DIMENSIONS AND DETAILS ARE EXACT OR TO INDICATE THAT THE USE OF THIS DRAWING IMPLIES THE REVIEW AND APPROVAL OF DPSI OF ANY FUTURE USE. ANY USE OF THIS INFORMATION IS AT THE SOLE RISK OF THE USER.

PROJECT: 181059
www.dpsinc.com

DATE	DESCRIPTION	BY	CKD.	APPR
03/22/19	ISSUED FOR REVIEW	EP	RJ	LAL
05/22/19	ISSUED FOR REVIEW	EP	RJ	LAL
10/28/19	ISSUED FOR REVIEW	EP	RJ	LAL


MARICOPA- GRADING PLAN			
THE TEJON INDIAN TRUST ACQUISITION CASINO PROJECT METTLER SITE A1&A2 MARICOPA SITE COUNTY OF KERN, STATE OF CALIFORNIA			
ENGINEER:	LAL	DATE:	05.22.2019
CO. SURVEYOR:	DPSI, INC.	SCALE:	AS SHOWN
PROJ. MGR:	LAL	ORIGINAL DWG NO.	
COMPILED BY:	RJ	NO.	12
DOCUMENT TYPE:	EXHIBIT	CAD FILE NO.	CE181059-GP-001A.dwg
		REV.	A

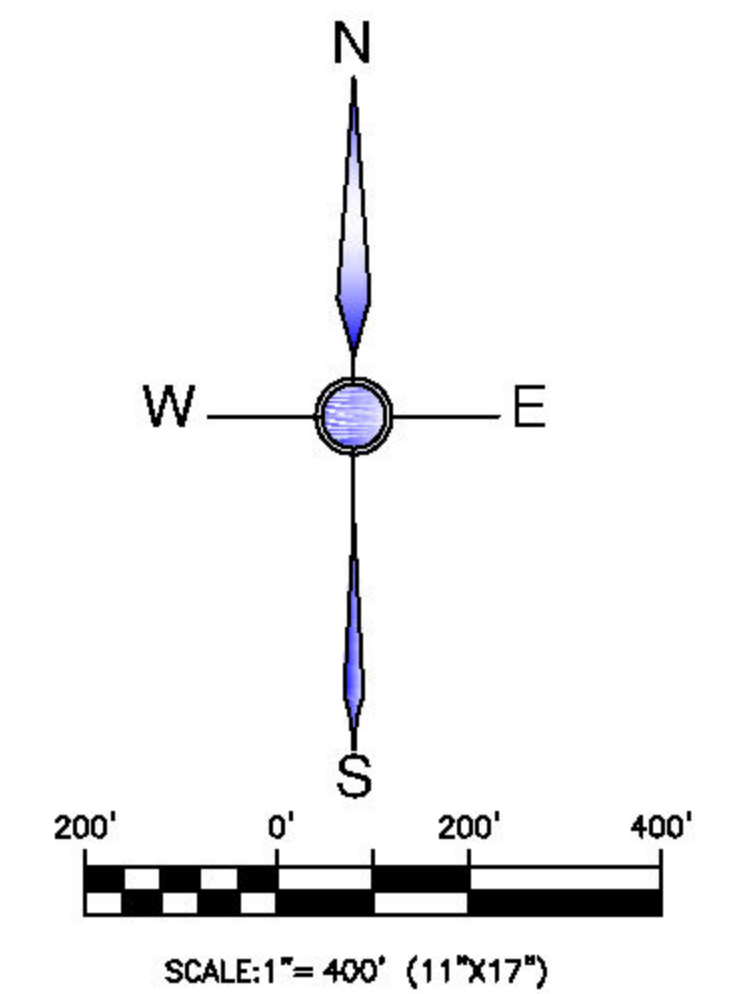




 




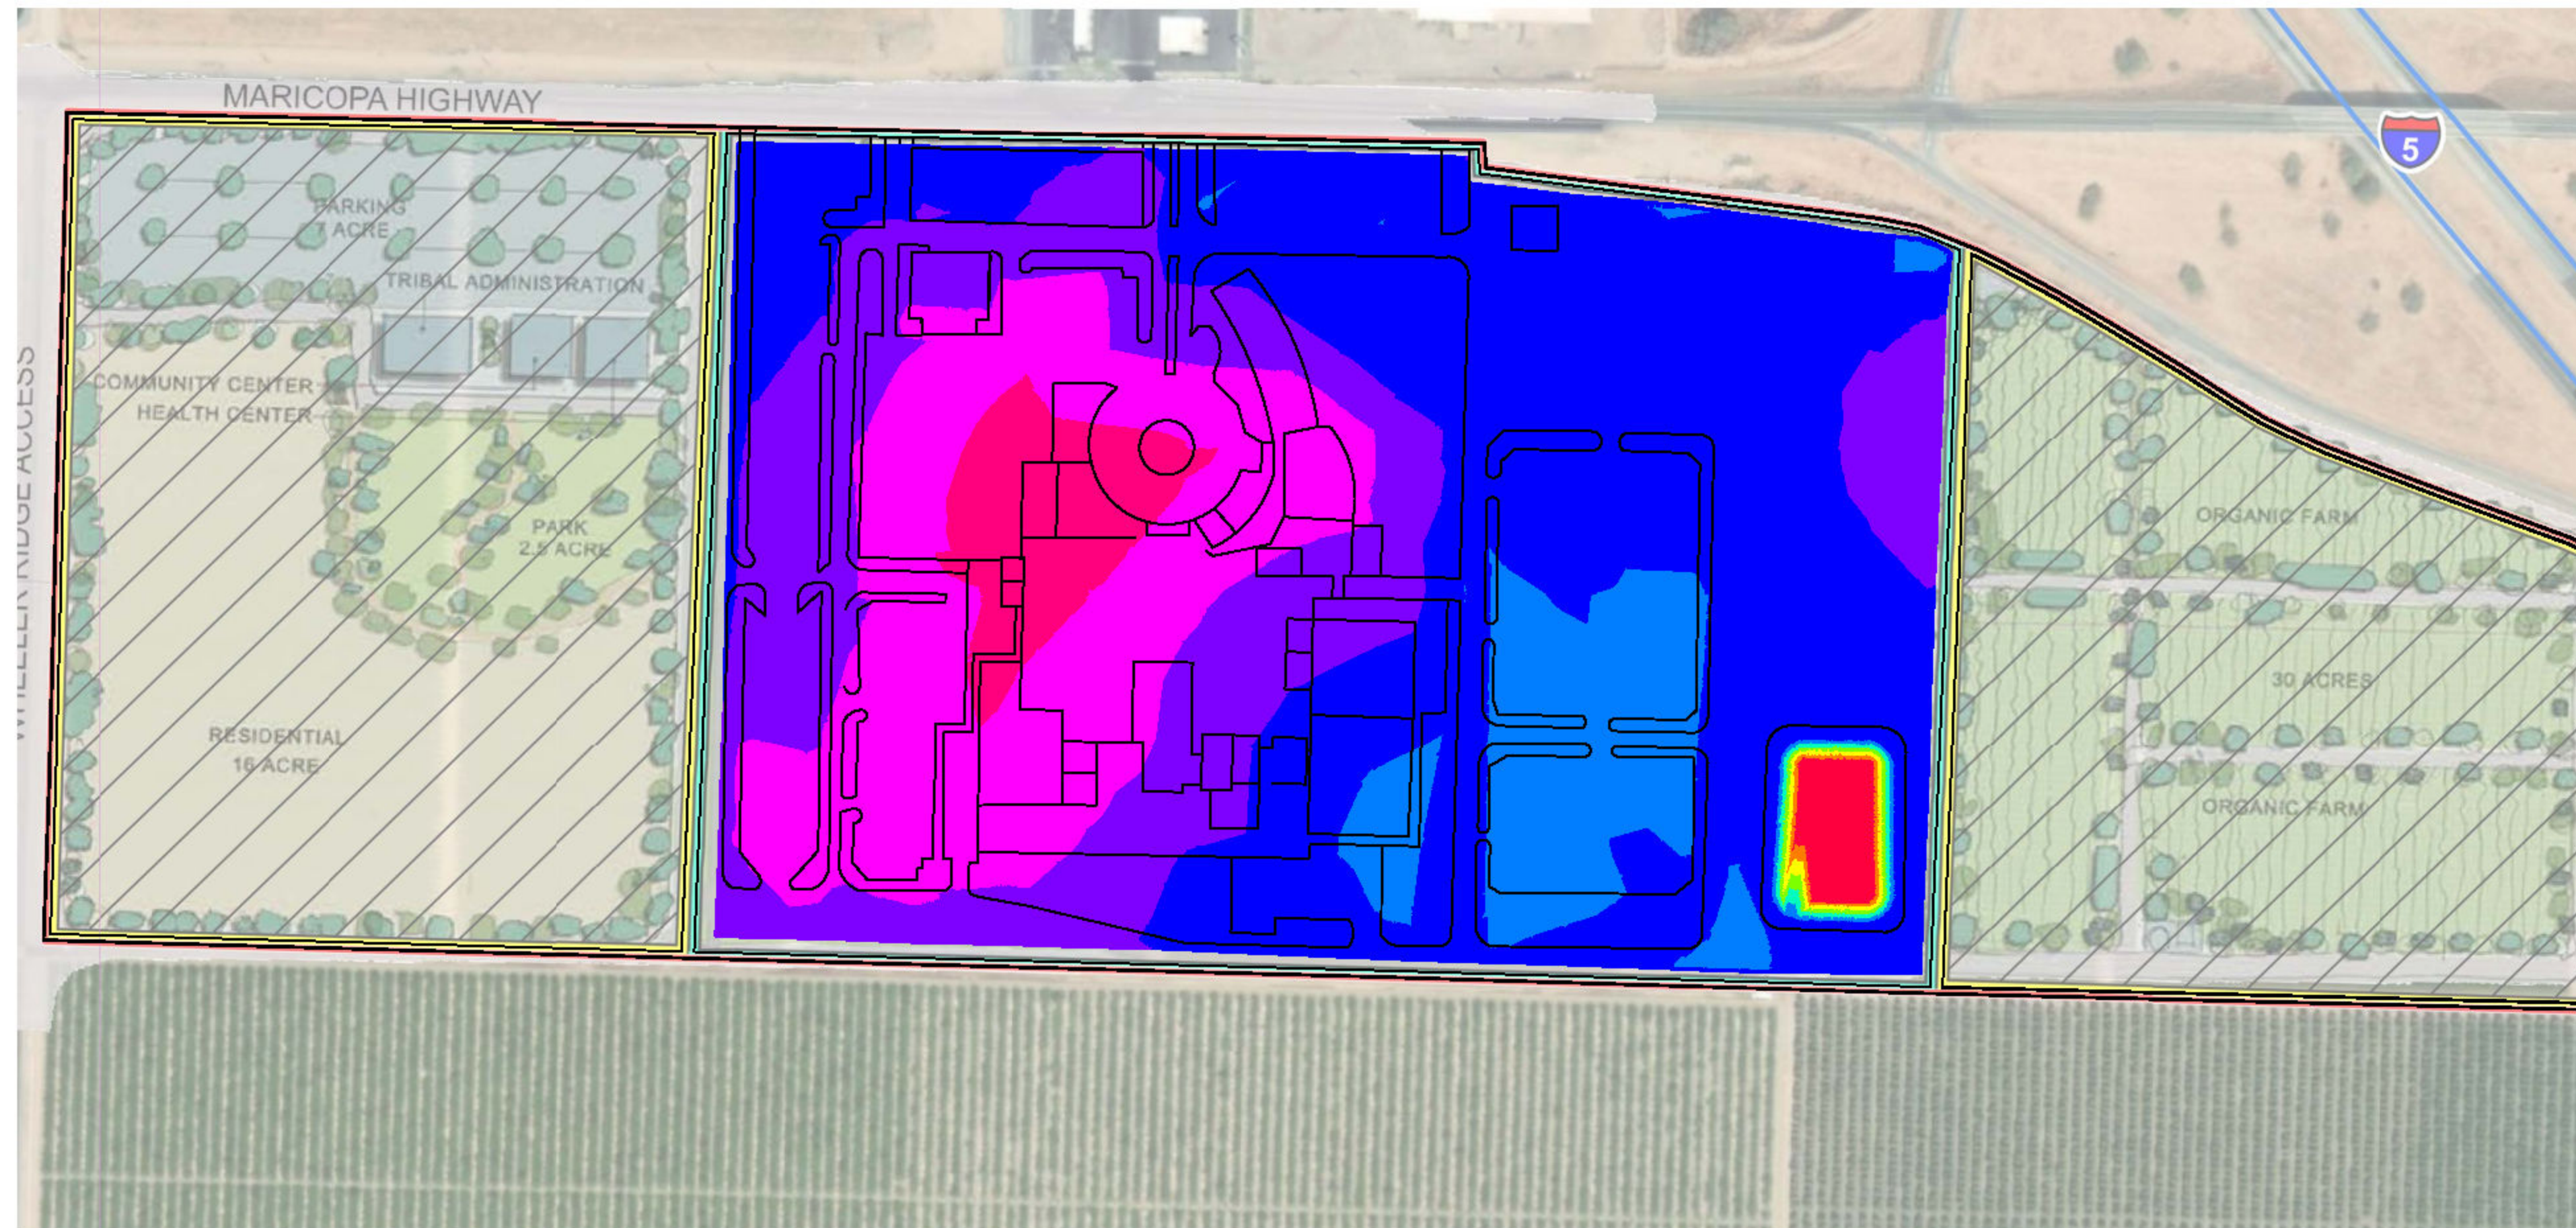

EARTHWORK QUANTITIES


- 119,425 CUT CUBIC YARDS
- 125,800 FILL CUBIC YARDS
- 6,375 IMPORT CUBIC YARDS
- 2,353,315 SQ. FT. (DISTURBED AREA 54.02 AC)







NOTE:
EARTHWORK NUMBERS DO NOT INCLUDE SHRINKAGE




Elevations Table					
Number	Minimum Elevation	Maximum Elevation	VOLUME	AREA	Color
1	-23.0	-18.0	3,145.17	26,976.63	
2	-18.0	-15.0	3,249.75	4,608.67	
3	-15.0	-12.0	3,783.31	4,984.59	
4	-12.0	-9.0	4,350.80	5,198.19	
5	-9.0	-6.0	4,935.45	5,320.00	
6	-6.0	-3.0	12,765.16	235,766.55	
7	-3.0	0.0	80,363.89	984,589.93	
8	0.0	3.0	88,103.20	553,868.62	
9	3.0	6.0	31,893.32	447,203.13	
10	6.0	10.0	4,899.95	100,696.23	

DWG NUMBER	TITLE
REFERENCE DRAWINGS	

 <p>DIVERSIFIED PROJECT SERVICES INTERNATIONAL</p> <p>San Luis Obispo Bakersfield, CA Long Beach (805) 230-2891 (805) 371-2800 (562) 424-8400</p> <p>THE DELIVERY OF THIS DRAWING SHOULD NOT BE CONSTRUED TO PROVIDE AN EXPRESS WARRANTY OR GUARANTEE TO ANYONE THAT ALL DIMENSIONS AND DETAILS ARE EXACT OR TO INDICATE THAT THE USE OF THIS DRAWING IMPLIES THE REVIEW AND APPROVAL OF DPSI OF ANY FUTURE USE. ANY USE OF THIS INFORMATION IS AT THE SOLE RISK OF THE USER.</p> <p>PROJECT: 131059</p>	DATE	DESCRIPTION	BY	CKD.	APPR	<p align="center">MARICOPA- CUT FILL EXHIBIT</p> <p align="center">THE TEJON INDIAN TRUST ACQUISITION CASINO PROJECT METTLER SITE A1&A2 MARICOPA SITE COUNTY OF KERN, STATE OF CALIFORNIA</p>			
	03/22/19	ISSUED FOR REVIEW	EP	RJ	LAL	ENGINEER: LAL			
	05/22/19	ISSUED FOR REVIEW	EP	RJ	LAL	CO. SURVEYOR: DPSI, INC.			
	10/28/19	ISSUED FOR REVIEW	EP	RJ	LAL	PROJ. MGR: LAL			
						COMPILED BY: RJ			
						DOCUMENT TYPE: EXHIBIT			
						DATE: 05.22.2019		SCALE: AS SHOWN	
						ORIGINAL DWG NO.		REV.	
						NO. 14		A	
						CAD FILE NO. C5131059-EXHIBIT B.dwg			

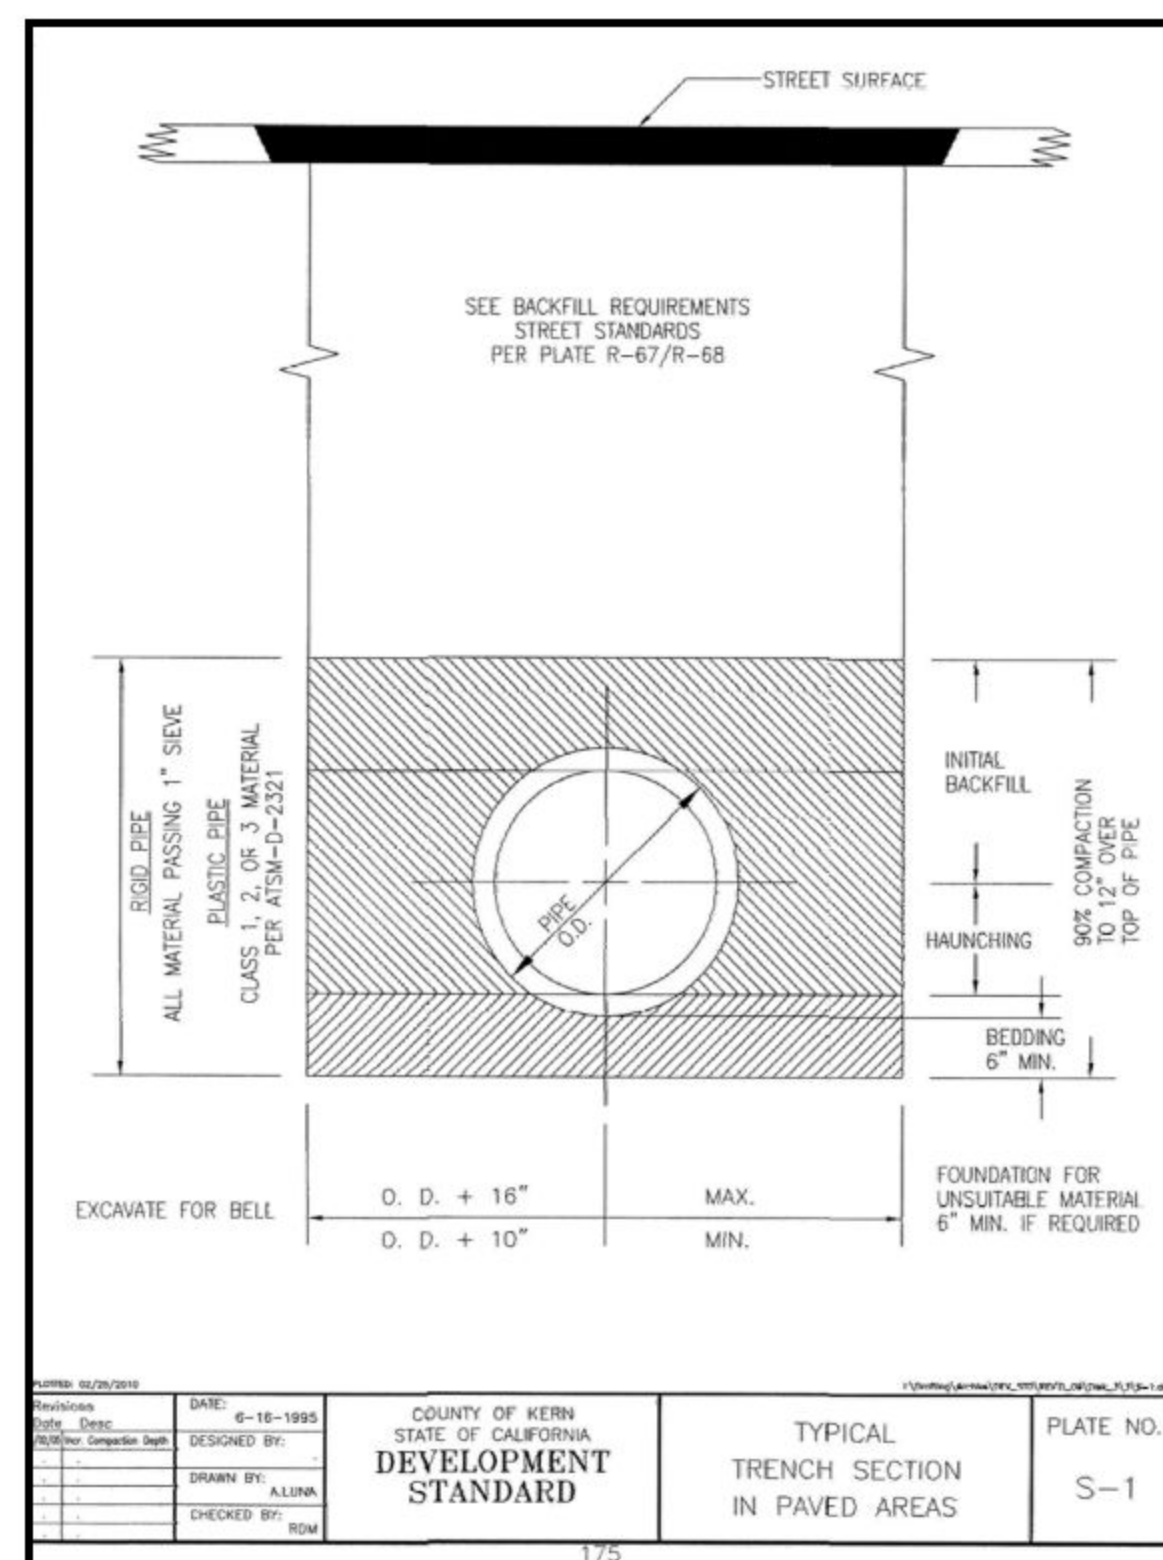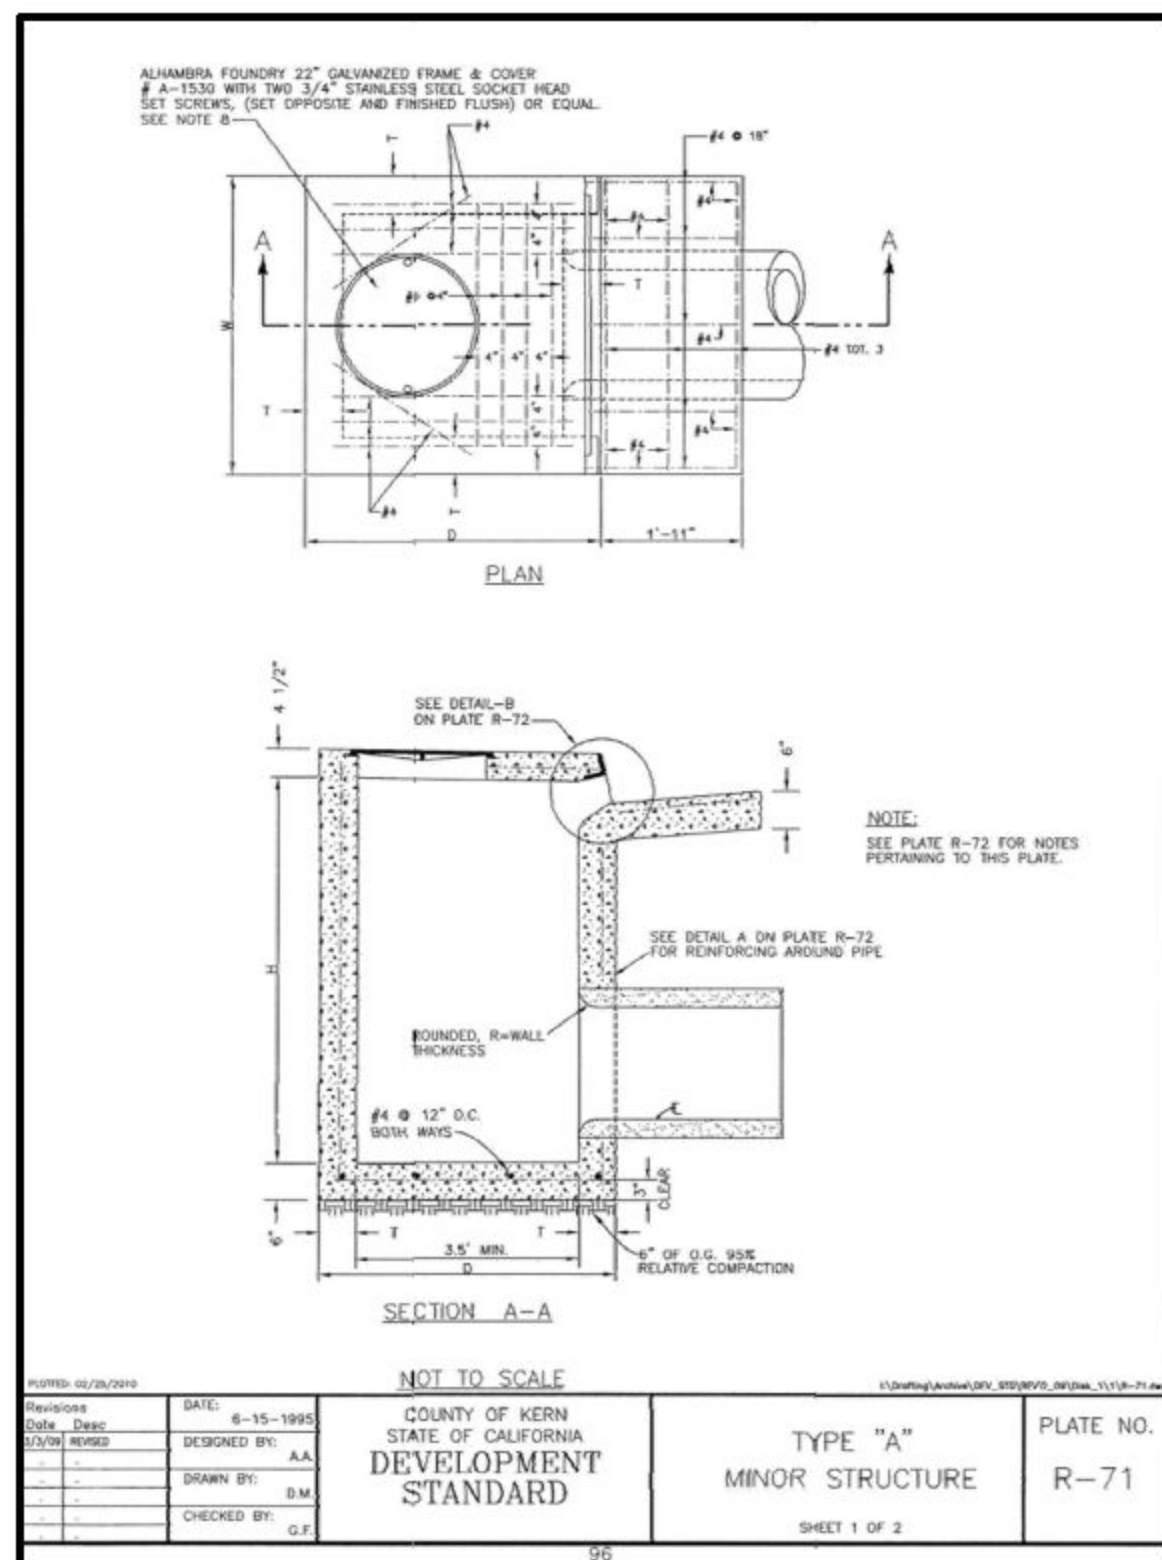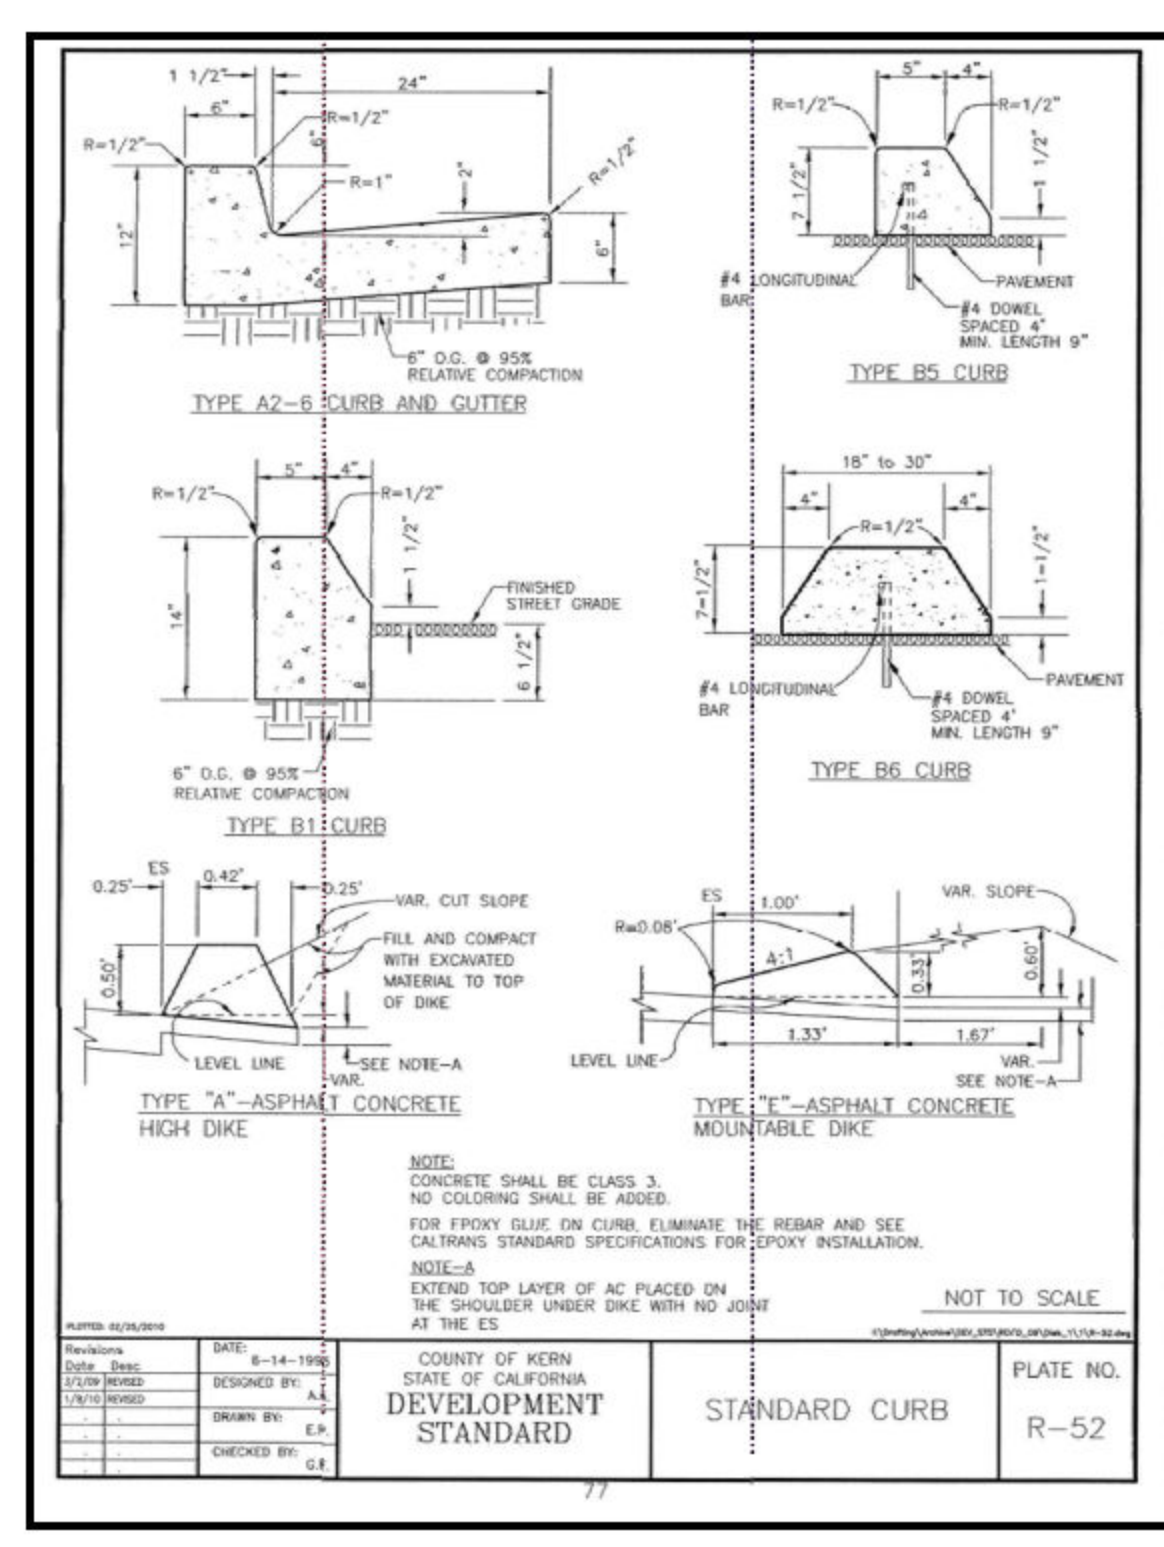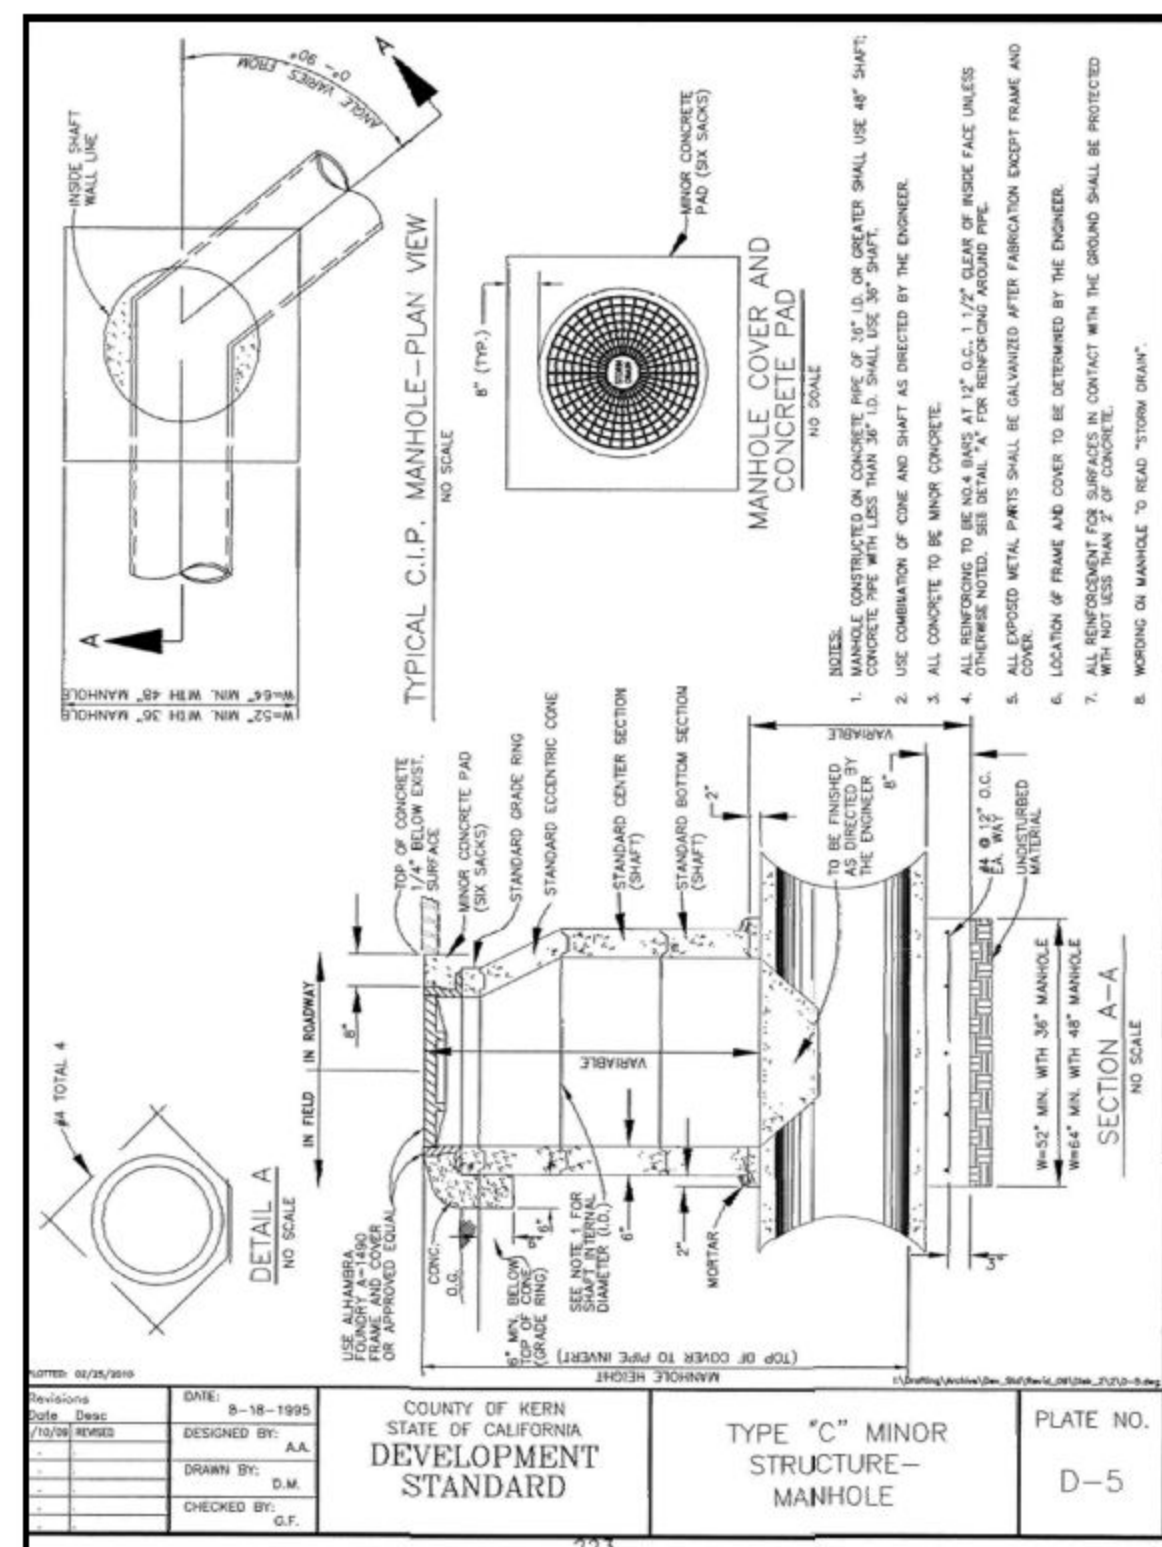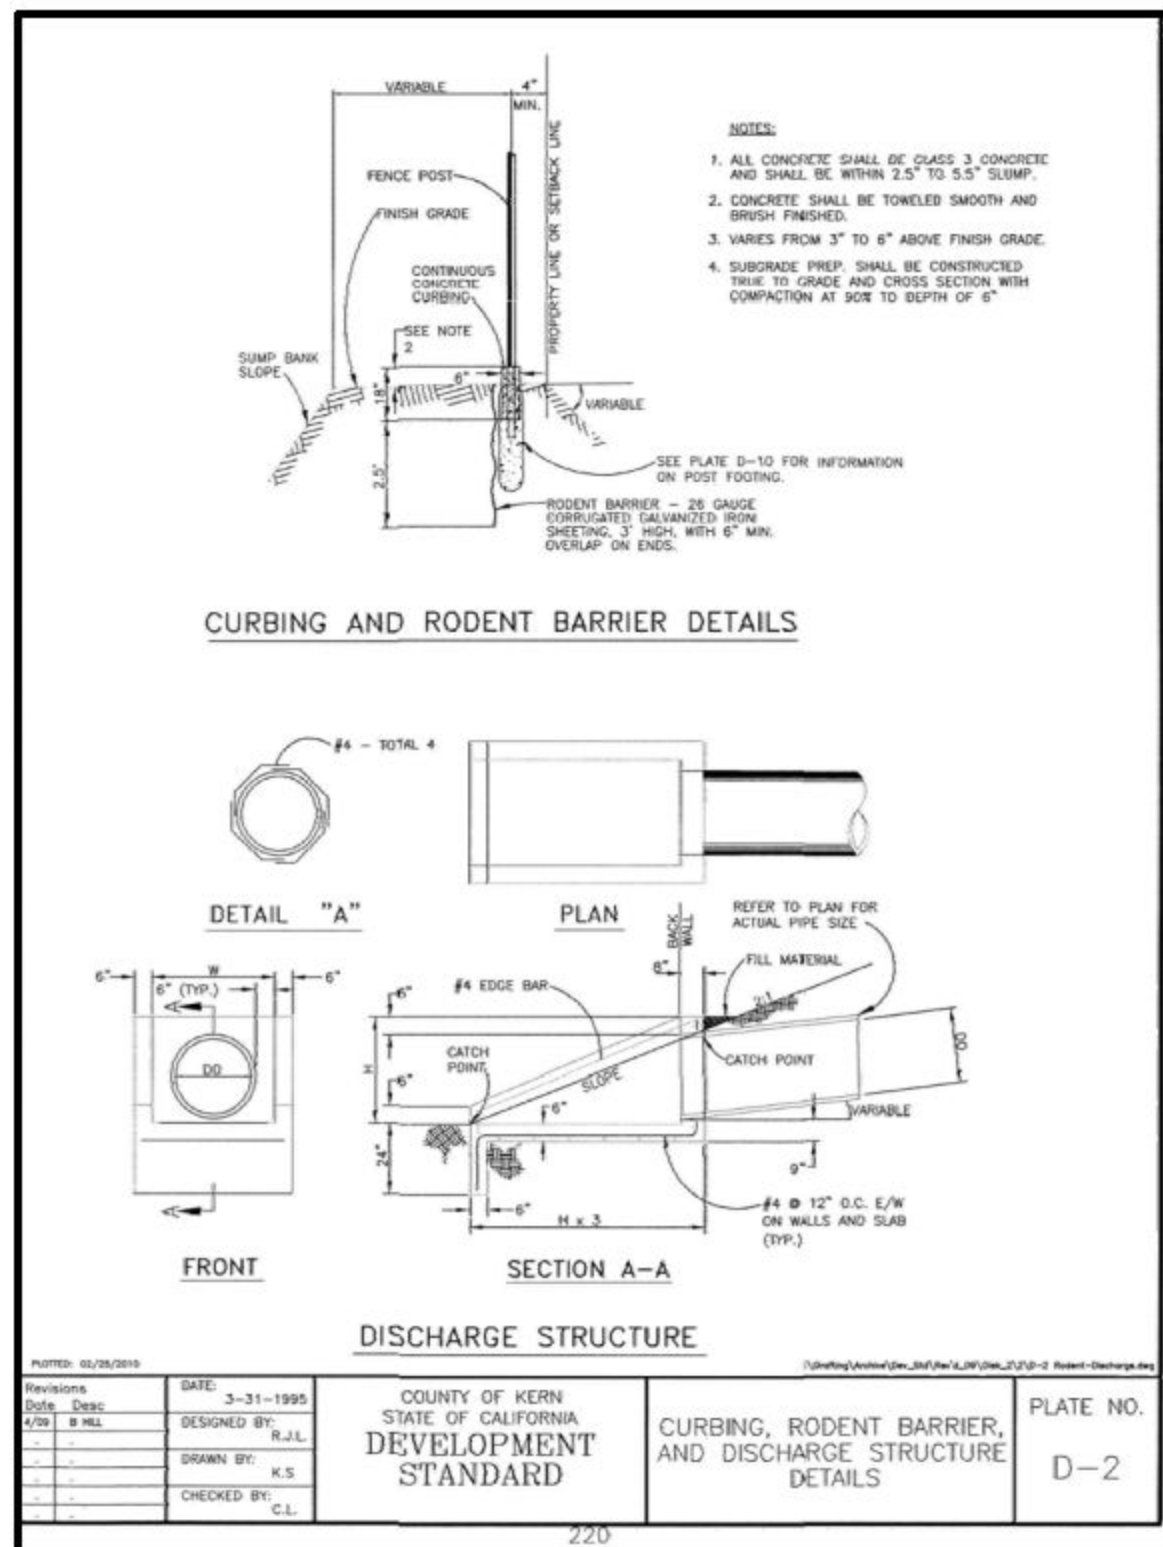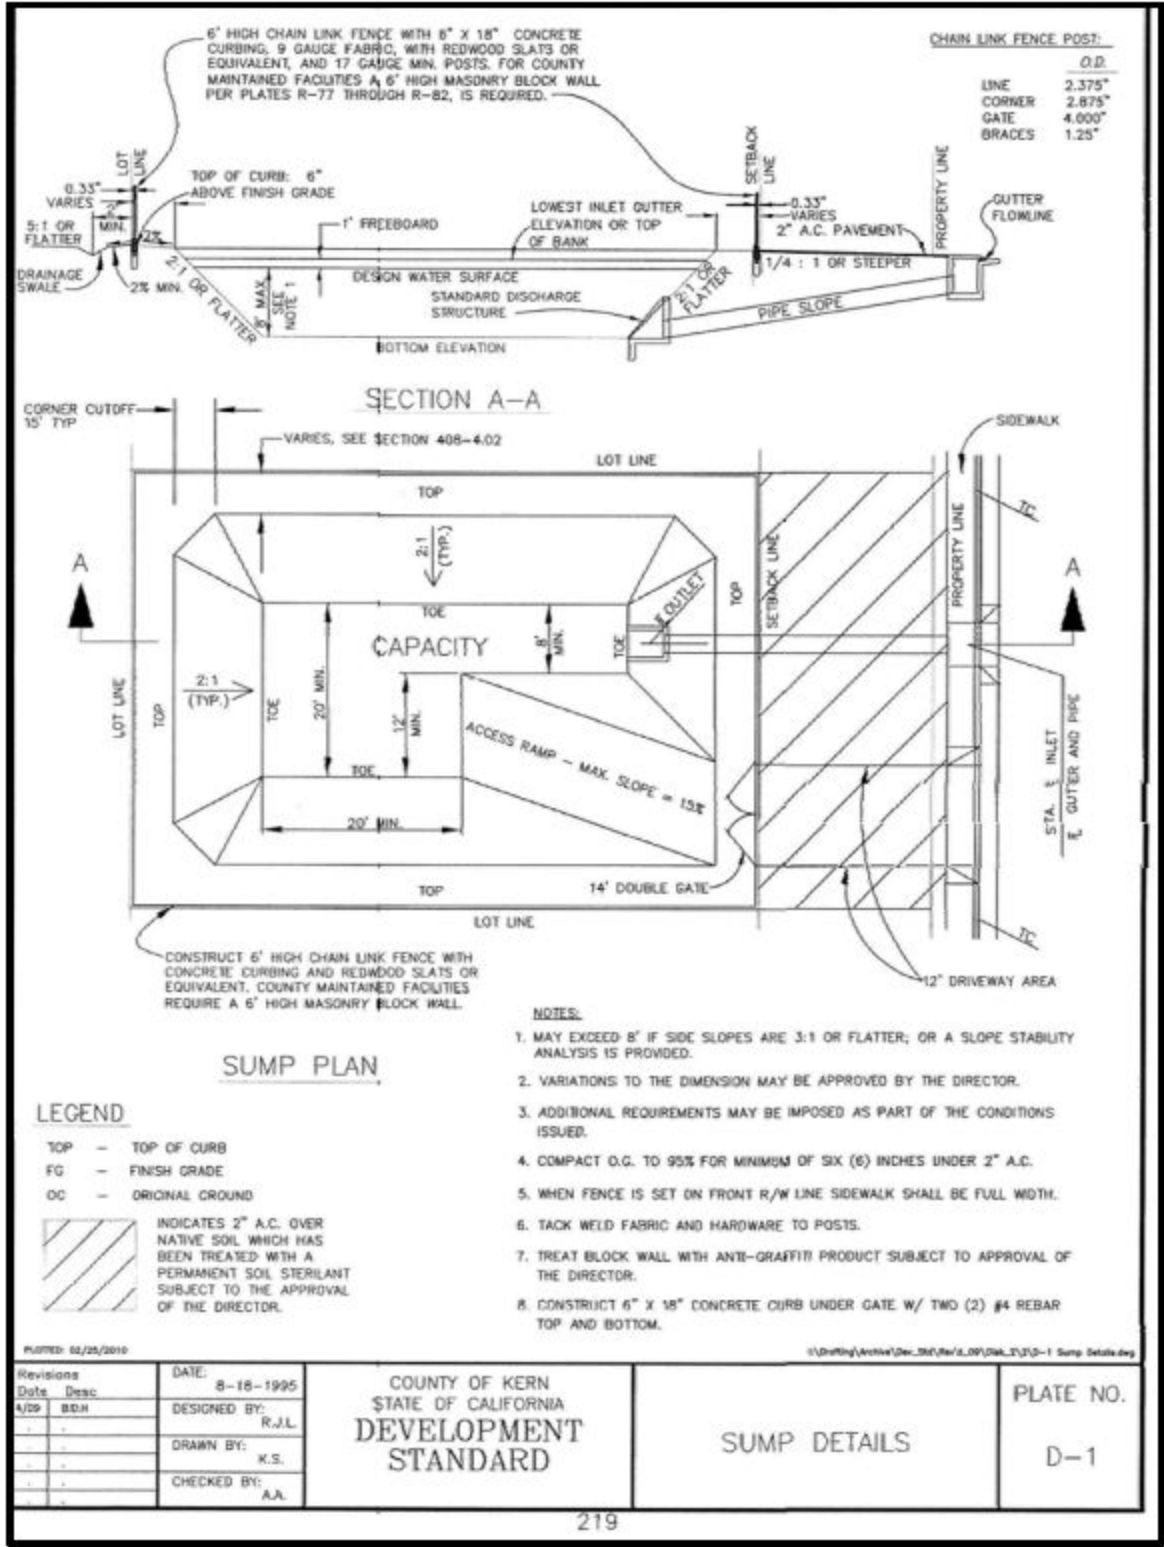


DWG NUMBER	TITLE
REFERENCE DRAWINGS	

<div><div>DIVERSIFIED PROJECT SERVICES INTERNATIONAL</div><div><div>San Luis Obispo (805) 250-2891</div><div>Bakersfield, CA (805) 371-2800</div><div>Long Beach (562) 424-8400</div></div><div><div>THE DELIVERY OF THIS DRAWING SHOULD NOT BE CONSTRUED TO PROVIDE AN EXPRESS WARRANTY OR GUARANTEE TO ANYONE THAT ALL DIMENSIONS AND DETAILS ARE EXACT OR TO INDICATE THAT THE USE OF THIS DRAWING IMPLIES THE REVIEW AND APPROVAL OF DPSI OF ANY FUTURE USE. ANY USE OF THIS INFORMATION IS AT THE SOLE RISK OF THE USER.</div><div>PROJECT: 181059 www.dpsinc.com</div></div></div>					<table><tr><th>DATE</th><th>DESCRIPTION</th><th>BY</th><th>CKD.</th><th>APPR</th></tr><tr><td>03/22/19</td><td>ISSUED FOR REVIEW</td><td>EP</td><td>RJ</td><td>LAL</td></tr><tr><td>05/22/19</td><td>ISSUED FOR REVIEW</td><td>EP</td><td>RJ</td><td>LAL</td></tr><tr><td>10/28/19</td><td>ISSUED FOR REVIEW</td><td>EP</td><td>RJ</td><td>LAL</td></tr><tr><td> </td><td> </td><td> </td><td> </td><td> </td></tr><tr><td> </td><td> </td><td> </td><td> </td><td> </td></tr><tr><td> </td><td> </td><td> </td><td> </td><td> </td></tr><tr><td> </td><td> </td><td> </td><td> </td><td> </td></tr><tr><td> </td><td> </td><td> </td><td> </td><td> </td></tr><tr><td> </td><td> </td><td> </td><td> </td><td> </td></tr><tr><td> </td><td> </td><td> </td><td> </td><td> </td></tr><tr><td> </td><td> </td><td> </td><td> </td><td> </td></tr></table>	DATE	DESCRIPTION	BY	CKD.	APPR	03/22/19	ISSUED FOR REVIEW	EP	RJ	LAL	05/22/19	ISSUED FOR REVIEW	EP	RJ	LAL	10/28/19	ISSUED FOR REVIEW	EP	RJ	LAL	<table><tr><th colspan="4">DETAIL SHEET</th></tr><tr><td colspan="4">THE TEJON INDIAN TRUST ACQUISITION CASINO PROJECT METTLER SITE A1&A2 MARICOPA SITE COUNTY OF KERN, STATE OF CALIFORNIA</td></tr><tr><td>ENGINEER:</td><td>LAL</td><td>DATE:</td><td>05.22.2019</td></tr><tr><td>CO. SURVEYOR:</td><td>DPSI, INC.</td><td>ORIGINAL DWG NO.</td><td> </td></tr><tr><td>PROJ. MGR:</td><td>LAL</td><td>NO.</td><td>15</td></tr><tr><td>COMPILED BY:</td><td>RJ</td><td> </td><td> </td></tr><tr><td>DOCUMENT TYPE:</td><td>EXHIBIT</td><td>CAD FILE NO.</td><td>CE181059-05001.dwg</td></tr></table>			DETAIL SHEET				THE TEJON INDIAN TRUST ACQUISITION CASINO PROJECT METTLER SITE A1&A2 MARICOPA SITE COUNTY OF KERN, STATE OF CALIFORNIA				ENGINEER:	LAL	DATE:	05.22.2019	CO. SURVEYOR:	DPSI, INC.	ORIGINAL DWG NO.		PROJ. MGR:	LAL	NO.	15	COMPILED BY:	RJ			DOCUMENT TYPE:	EXHIBIT	CAD FILE NO.	CE181059-05001.dwg
DATE	DESCRIPTION	BY	CKD.	APPR	
03/22/19	ISSUED FOR REVIEW	EP	RJ	LAL	
05/22/19	ISSUED FOR REVIEW	EP	RJ	LAL	
10/28/19	ISSUED FOR REVIEW	EP	RJ	LAL	
DETAIL SHEET	
THE TEJON INDIAN TRUST ACQUISITION CASINO PROJECT METTLER SITE A1&A2 MARICOPA SITE COUNTY OF KERN, STATE OF CALIFORNIA	
ENGINEER:	LAL	DATE:	05.22.2019	
CO. SURVEYOR:	DPSI, INC.	ORIGINAL DWG NO.	
PROJ. MGR:	LAL	NO.	15	
COMPILED BY:	RJ	
DOCUMENT TYPE:	EXHIBIT	CAD FILE NO.	CE181059-05001.dwg	

Appendix M: NRCS Mettler Site

Hydrologic Soil Group—Kern County, California, Southwest Part
(METTLER SITE)

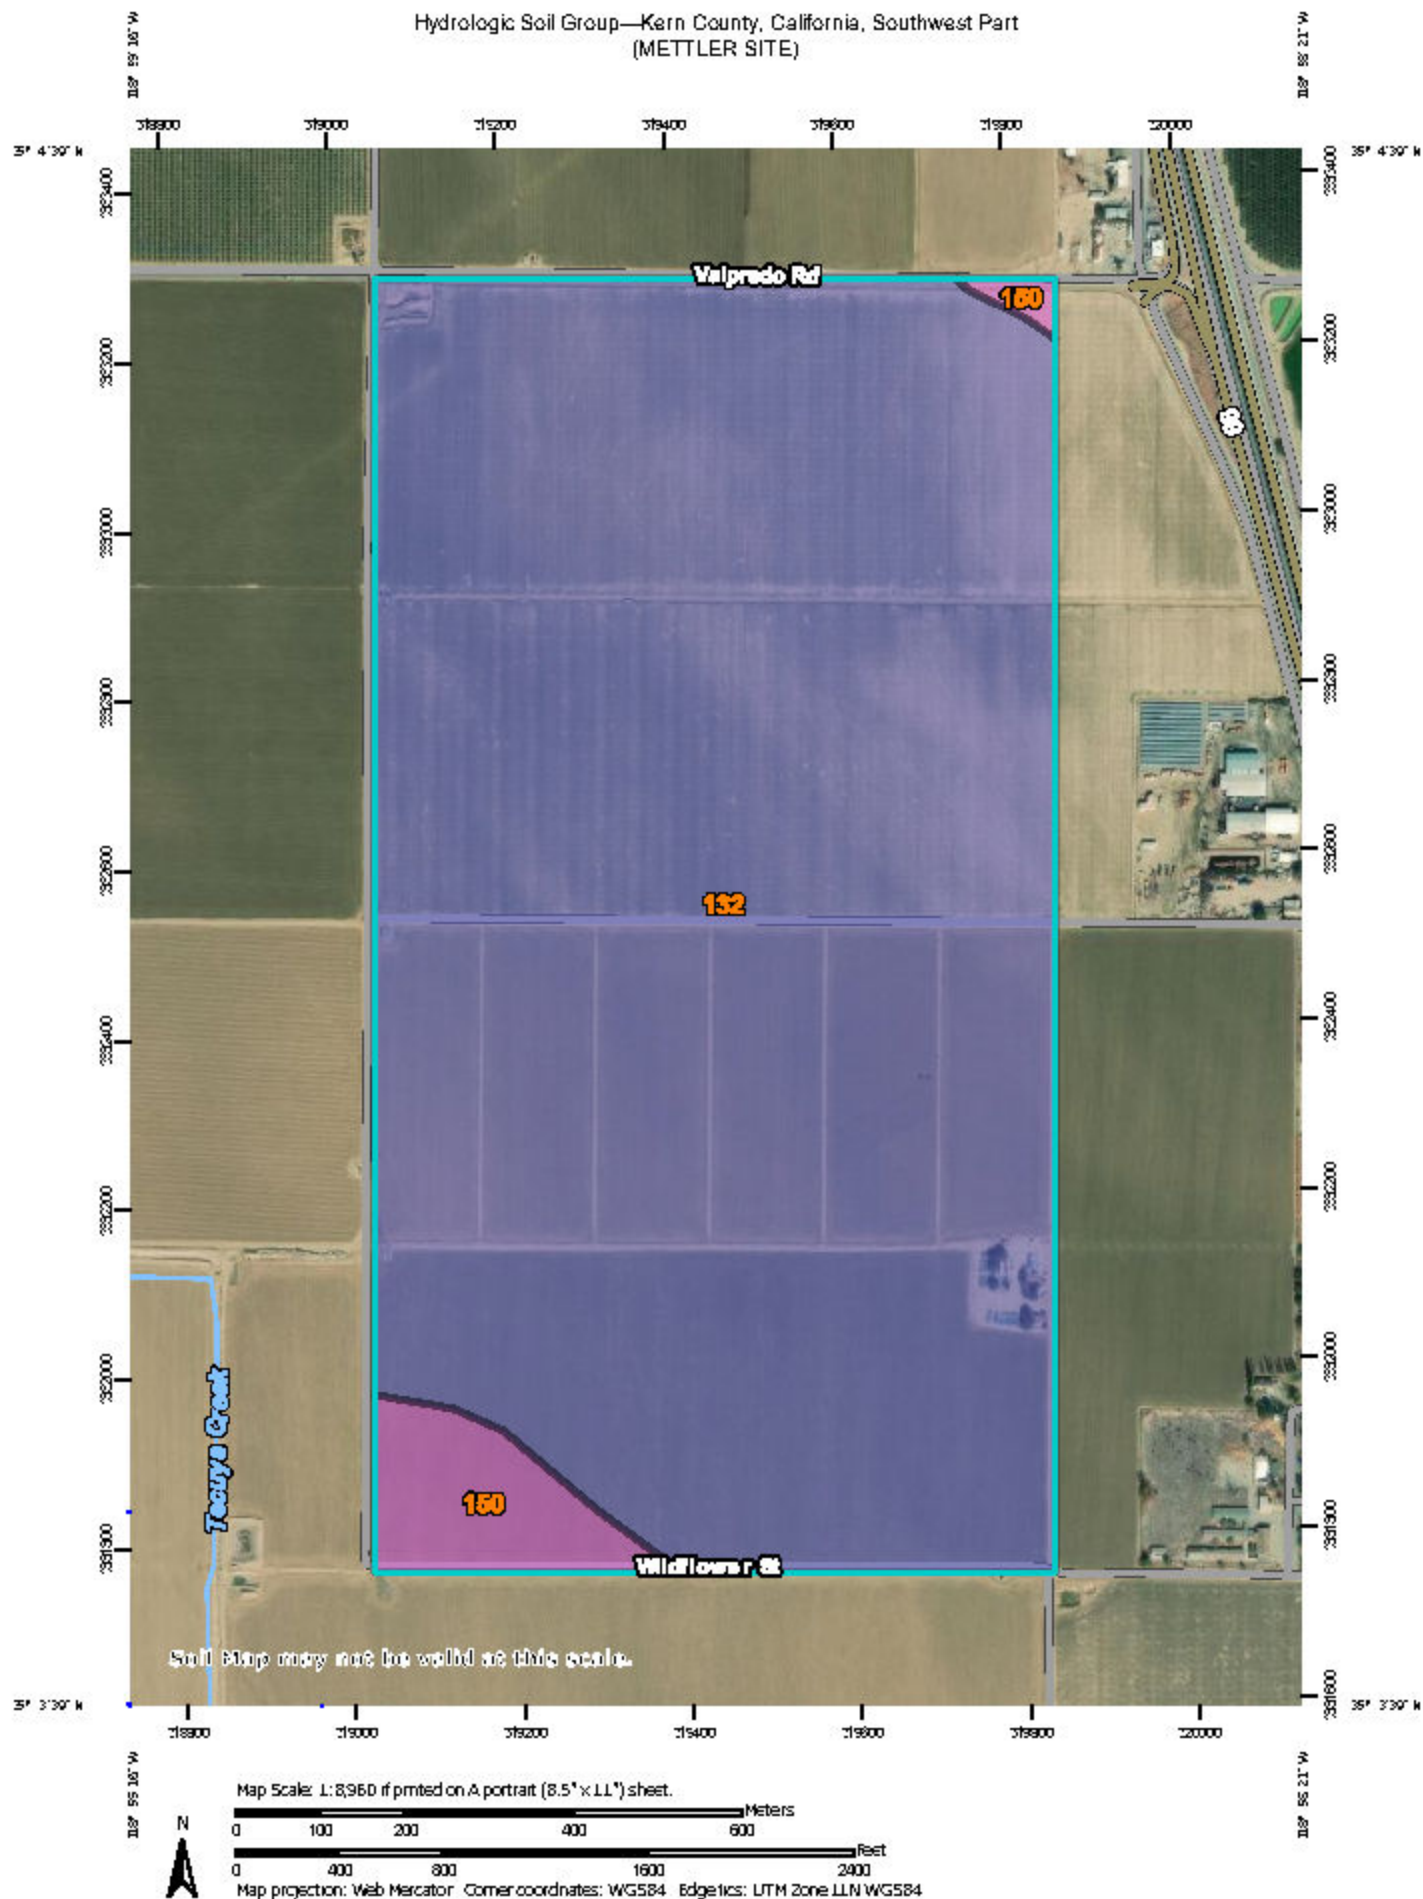


Natural Resources
Conservation Service

Web Soil Survey
National Cooperative Soil Survey

2/7/2019
Page 1 of 4

MAP LEGEND

Area of Interest (AOI)









 Area of Interest (AOI)

Soils

Soil Rating Polygons





-  A
-  A/D
-  B
-  B/D
-  C
-  C/D
-  D
-  Not rated or not available

Soil Rating Lines

-  A
-  A/D
-  B
-  B/D
-  C
-  C/D
-  D
-  Not rated or not available

Soil Rating Points






-  A
-  A/D
-  B
-  B/D

-  C
-  C/D
-  D
-  Not rated or not available

Water Features

 Streams and Canals

Transportation

-  Rails
-  Interstate Highways
-  US Routes
-  Major Roads
-  Local Roads

Background

 Aerial Photography

MAP INFORMATION

The soil surveys that comprise your AOI were mapped at 1:24,000.

Warning: Soil Map may not be valid at this scale.

Enlargement of maps beyond the scale of mapping can cause misunderstanding of the detail of mapping and accuracy of soil line placement. The maps do not show the small areas of contrasting soils that could have been shown at a more detailed scale.

Please rely on the bar scale on each map sheet for map measurements.

Source of Map: Natural Resources Conservation Service
Web Soil Survey URL:
Coordinate System: Web Mercator (EPSG:3857)

Maps from the Web Soil Survey are based on the Web Mercator projection, which preserves direction and shape but distorts distance and area. A projection that preserves area, such as the Albers equal-area conic projection, should be used if more accurate calculations of distance or area are required.

This product is generated from the USDA-NRCS certified data as of the version date(s) listed below.

Soil Survey Area: Kern County, California, Southwest Part
Survey Area Data: Version 9, Sep 12, 2018

Soil map units are labeled (as space allows) for map scales 1:50,000 or larger.

Date(s) aerial images were photographed: Mar 30, 2016—Nov 2, 2017

The orthophoto or other base map on which the soil lines were compiled and digitized probably differs from the background imagery displayed on these maps. As a result, some minor shifting of map unit boundaries may be evident.

Hydrologic Soil Group

Map unit symbol	Map unit name	Rating	Acres in AOI	Percent of AOI
132	Cerini loam, 0 to 2 percent slopes	B	293.2	95.9%
150	Excelsior sandy loam, 0 to 2 percent slopes, MLRA 17	A	12.6	4.1%
Totals for Area of Interest			305.8	100.0%

Description

Hydrologic soil groups are based on estimates of runoff potential. Soils are assigned to one of four groups according to the rate of water infiltration when the soils are not protected by vegetation, are thoroughly wet, and receive precipitation from long-duration storms.

The soils in the United States are assigned to four groups (A, B, C, and D) and three dual classes (A/D, B/D, and C/D). The groups are defined as follows:

Group A. Soils having a high infiltration rate (low runoff potential) when thoroughly wet. These consist mainly of deep, well drained to excessively drained sands or gravelly sands. These soils have a high rate of water transmission.

Group B. Soils having a moderate infiltration rate when thoroughly wet. These consist chiefly of moderately deep or deep, moderately well drained or well drained soils that have moderately fine texture to moderately coarse texture. These soils have a moderate rate of water transmission.

Group C. Soils having a slow infiltration rate when thoroughly wet. These consist chiefly of soils having a layer that impedes the downward movement of water or soils of moderately fine texture or fine texture. These soils have a slow rate of water transmission.

Group D. Soils having a very slow infiltration rate (high runoff potential) when thoroughly wet. These consist chiefly of clays that have a high shrink-swell potential, soils that have a high water table, soils that have a claypan or clay layer at or near the surface, and soils that are shallow over nearly impervious material. These soils have a very slow rate of water transmission.

If a soil is assigned to a dual hydrologic group (A/D, B/D, or C/D), the first letter is for drained areas and the second is for undrained areas. Only the soils that in their natural condition are in group D are assigned to dual classes.

Rating Options

Aggregation Method: Dominant Condition

Component Percent Cutoff: None Specified

Tie-break Rule: Higher

Figure 1: FEMA FIRMette Mettler Site National Flood Hazard Layer FIRMette



Legend

SEE FIRM REPORT FOR DETAILED LEGEND AND INDEX MAP FOR FIRM PANEL LAYOUT

SPECIAL FLOOD HAZARD AREAS		Wettest Base Flood Elevation (BFE) <i>Zone A, X, AE</i>
		Wet BFE or Depth <i>Zone AE, AG, AH, VE, AR</i>
		Regulatory Floodway
OTHER AREAS OF FLOOD HAZARD		0.2% Annual Chance Flood Hazard, Areas of 1% annual chance flood with average depth less than one foot or with drainage areas of less than one square mile <i>Zone X</i>
		Future Conditions 1% Annual Chance Flood Hazard <i>Zone X</i>
		Area with Reduced Flood Risk due to Levees, Sea Walls, <i>Zone X</i>
		Area with Flood Risk due to Levees <i>Zone X</i>
OTHER AREAS		Area of Minimal Flood Hazard <i>Zone X</i>
		Effective LOMRPs
		Area of Unflooded Flood Hazard <i>Zone D</i>
GENERAL STRUCTURES		Channel, Culvert, or Storm Sewer
		Levee, Dike, or Floodwall
OTHER FEATURES		Cross Sections with 1% Annual Chance Water Surface Elevation
		Coastal Inundation
		Base Flood Elevation Line (BFE)
		Limit of Study
		Jurisdiction Boundary
		Coastal Inundation Baseline
		Profile Baseline
MAP PANELS		Digital Data Available
		No Digital Data Available
		Unmapped



The pin displayed on the map is an approximate point selected by the user and does not represent an authoritative property location.

This map complies with FEMA's standards for the use of digital flood maps if it is not void as described below. The basemap shown complies with FEMA's basemap accuracy standards.

The flood hazard information is derived directly from the authoritative NFHL web services provided by FEMA. This map was exported on **12/19/2018 at 1:02:38 PM** and does not reflect changes or amendments subsequent to this date and time. The NFHL and effective information may change or become superseded by new data over time.

This map image is void if the one or more of the following map elements do not appear: basemap imagery, flood zone labels, legend, scale bar, map creation date, community identifiers, FIRM panel number, and FIRM effective date. Map images for unmapped and unmapped areas are not to be used for regulatory purposes.

35°4'15.44"N

118°58'28.48"W

KERN COUNTY
060075

T11N R20W S2

Zone A

06029C3150E
eff. 9/26/2008


USGS The National Map: Orthoimagery. Data refreshed October, 2017.

0 250 500 1,000 1,500 2,000 Feet 1:6,000

35°34'50"N


118°58'28.48"W

Hydrologic Soil Group—Kern County, California, Southwest Part
(MARICOPA SITE)

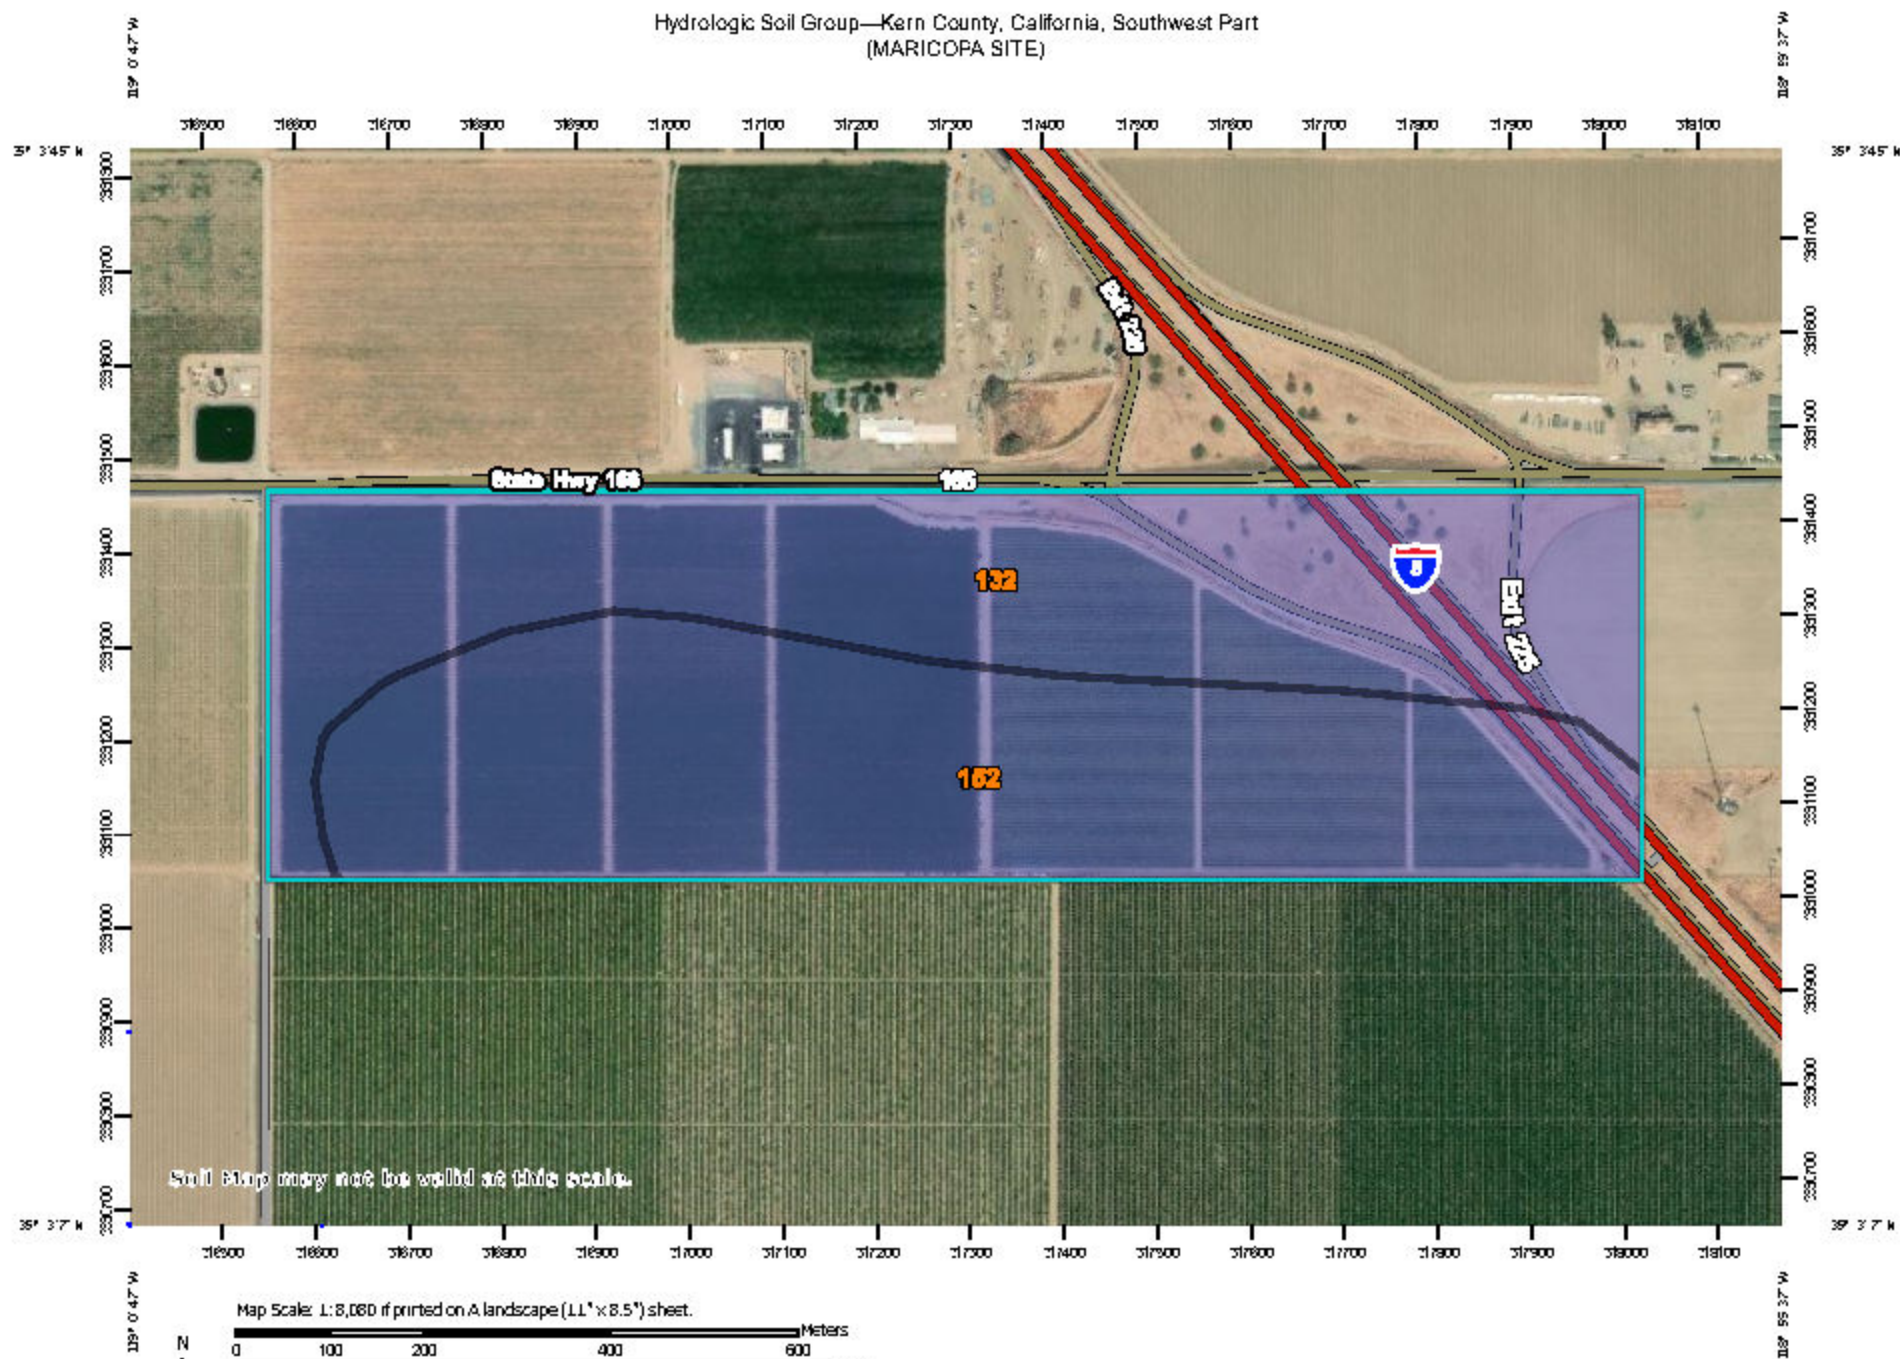

MAP LEGEND

Area of Interest (AOI)









 Area of Interest (AOI)

Soils

Soil Rating Polygons





-  A
-  A/D
-  B
-  B/D
-  C
-  C/D
-  D
-  Not rated or not available

Soil Rating Lines

-  A
-  A/D
-  B
-  B/D
-  C
-  C/D
-  D
-  Not rated or not available

Soil Rating Points






-  A
-  A/D
-  B
-  B/D

-  C
-  C/D
-  D
-  Not rated or not available

Water Features

 Streams and Canals

Transportation

-  Rails
-  Interstate Highways
-  US Routes
-  Major Roads
-  Local Roads

Background

 Aerial Photography

MAP INFORMATION

The soil surveys that comprise your AOI were mapped at 1:24,000.

Warning: Soil Map may not be valid at this scale.

Enlargement of maps beyond the scale of mapping can cause misunderstanding of the detail of mapping and accuracy of soil line placement. The maps do not show the small areas of contrasting soils that could have been shown at a more detailed scale.

Please rely on the bar scale on each map sheet for map measurements.

Source of Map: Natural Resources Conservation Service
Web Soil Survey URL:
Coordinate System: Web Mercator (EPSG:3857)

Maps from the Web Soil Survey are based on the Web Mercator projection, which preserves direction and shape but distorts distance and area. A projection that preserves area, such as the Albers equal-area conic projection, should be used if more accurate calculations of distance or area are required.

This product is generated from the USDA-NRCS certified data as of the version date(s) listed below.

Soil Survey Area: Kern County, California, Southwest Part
Survey Area Data: Version 9, Sep 12, 2018

Soil map units are labeled (as space allows) for map scales 1:50,000 or larger.

Date(s) aerial images were photographed: Mar 30, 2016—Nov 2, 2017

The orthophoto or other base map on which the soil lines were compiled and digitized probably differs from the background imagery displayed on these maps. As a result, some minor shifting of map unit boundaries may be evident.

Hydrologic Soil Group

Map unit symbol	Map unit name	Rating	Acres in AOI	Percent of AOI
132	Cerini loam, 0 to 2 percent slopes	B	72.7	48.1%
152	Excelsior loam, 0 to 2 percent slopes	B	78.4	51.9%
Totals for Area of Interest			151.1	100.0%

Description

Hydrologic soil groups are based on estimates of runoff potential. Soils are assigned to one of four groups according to the rate of water infiltration when the soils are not protected by vegetation, are thoroughly wet, and receive precipitation from long-duration storms.

The soils in the United States are assigned to four groups (A, B, C, and D) and three dual classes (A/D, B/D, and C/D). The groups are defined as follows:

Group A. Soils having a high infiltration rate (low runoff potential) when thoroughly wet. These consist mainly of deep, well drained to excessively drained sands or gravelly sands. These soils have a high rate of water transmission.

Group B. Soils having a moderate infiltration rate when thoroughly wet. These consist chiefly of moderately deep or deep, moderately well drained or well drained soils that have moderately fine texture to moderately coarse texture. These soils have a moderate rate of water transmission.

Group C. Soils having a slow infiltration rate when thoroughly wet. These consist chiefly of soils having a layer that impedes the downward movement of water or soils of moderately fine texture or fine texture. These soils have a slow rate of water transmission.

Group D. Soils having a very slow infiltration rate (high runoff potential) when thoroughly wet. These consist chiefly of clays that have a high shrink-swell potential, soils that have a high water table, soils that have a claypan or clay layer at or near the surface, and soils that are shallow over nearly impervious material. These soils have a very slow rate of water transmission.

If a soil is assigned to a dual hydrologic group (A/D, B/D, or C/D), the first letter is for drained areas and the second is for undrained areas. Only the soils that in their natural condition are in group D are assigned to dual classes.

Rating Options

Aggregation Method: Dominant Condition

Aggregation is the process by which a set of component attribute values is reduced to a single value that represents the map unit as a whole.

A map unit is typically composed of one or more "components". A component is either some type of soil or some nonsoil entity, e.g., rock outcrop. For the attribute being aggregated, the first step of the aggregation process is to derive one attribute value for each of a map unit's components. From this set of component attributes, the next step of the aggregation process derives a single value that represents the map unit as a whole. Once a single value for each map unit is derived, a thematic map for soil map units can be rendered. Aggregation must be done because, on any soil map, map units are delineated but components are not.

For each of a map unit's components, a corresponding percent composition is recorded. A percent composition of 60 indicates that the corresponding component typically makes up approximately 60% of the map unit. Percent composition is a critical factor in some, but not all, aggregation methods.

The aggregation method "Dominant Condition" first groups like attribute values for the components in a map unit. For each group, percent composition is set to the sum of the percent composition of all components participating in that group. These groups now represent "conditions" rather than components. The attribute value associated with the group with the highest cumulative percent composition is returned. If more than one group shares the highest cumulative percent composition, the corresponding "tie-break" rule determines which value should be returned. The "tie-break" rule indicates whether the lower or higher group value should be returned in the case of a percent composition tie. The result returned by this aggregation method represents the dominant condition throughout the map unit only when no tie has occurred.

Component Percent Cutoff: None Specified

Components whose percent composition is below the cutoff value will not be considered. If no cutoff value is specified, all components in the database will be considered. The data for some contrasting soils of minor extent may not be in the database, and therefore are not considered.

Tie-break Rule: Higher

The tie-break rule indicates which value should be selected from a set of multiple candidate values, or which value should be selected in the event of a percent composition tie.

Figure 2: FEMA FIRMetter Maricopa Site

National Flood Hazard Layer FIRMette



Legend

SEE FIS REPORT FOR DETAILED LEGEND AND INDEX MAP FOR FIRM PANEL LAYOUT

SPECIAL FLOOD HAZARD AREAS		Without Base Flood Elevation (BFE) <i>Zone A, V, A99</i>
		With BFE or Depth <i>Zone AE, A0, AH, VE, AR</i>
		Regulatory Floodway

OTHER AREAS OF FLOOD HAZARD		0.2% Annual Chance Flood Hazard. Areas of 1% annual chance flood with average depth less than one foot or with drainage areas of less than one square mile <i>Zone X</i>
		Future Conditions 1% Annual Chance Flood Hazard <i>Zone X</i>
		Area with Reduced Flood Risk due to Levee. See Notes. <i>Zone X</i>
		Area with Flood Risk due to Levee <i>Zone D</i>

OTHER AREAS		Area of Minimal Flood Hazard <i>Zone X</i>
		Effective LOMRs
GENERAL STRUCTURES		Area of Undetermined Flood Hazard <i>Zone D</i>

GENERAL STRUCTURES		Channel, Culvert, or Storm Sewer
		Levee, Dike, or Floodwall

OTHER FEATURES		Cross Sections with 1% Annual Chance Water Surface Elevation
		Coastal Transect
		Base Flood Elevation Line (BFE)
		Limit of Study
		Jurisdiction Boundary
		Coastal Transect Baseline
OTHER FEATURES		Profile Baseline
		Hydrographic Feature

MAP PANELS		Digital Data Available
		No Digital Data Available
		Unmapped

The pin displayed on the map is an approximate point selected by the user and does not represent an authoritative property location.

This map complies with FEMA's standards for the use of digital flood maps if it is not void as described below. The basemap shown complies with FEMA's basemap accuracy standards.

The flood hazard information is derived directly from the authoritative NFHL web services provided by FEMA. This map was exported on 2/7/2019 at 5:28:34 PM and does not reflect changes or amendments subsequent to this date and time. The NFHL and effective information may change or become superseded by new data over time.

This map image is void if the one or more of the following map elements do not appear: basemap imagery, flood zone labels, legend, scale bar, map creation date, community identifiers, FIRM panel number, and FIRM effective date. Map images for unmapped and unmodernized areas cannot be used for regulatory purposes.

