
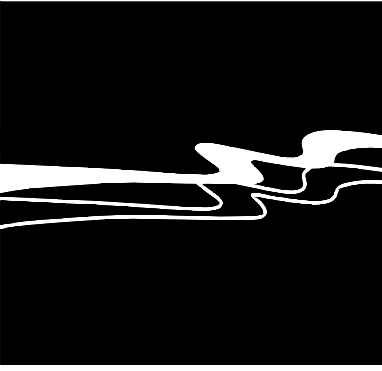


# SANDERS CULTIVATION PERMITTING

OLD STAGE ROAD  
(A.K.A. ARMY TANK ROAD)  
APN 080-041-036

COUNTY OF SAN LUIS OBISPO  
SANDERS MINOR USE PERMIT  
DRC-2018-0094

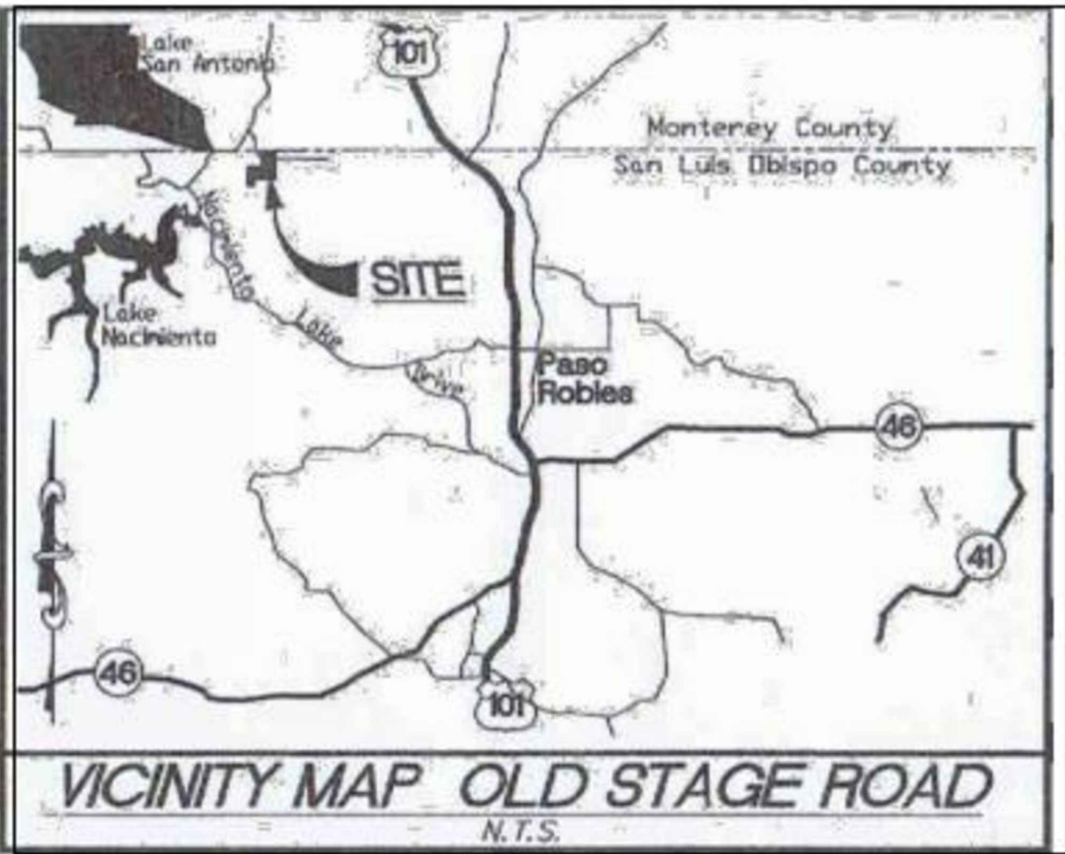

**WALLACE GROUP®**  
CIVIL AND TRANSPORTATION ENGINEERING  
CONSTRUCTION MANAGEMENT  
LANDSCAPE ARCHITECTURE  
MECHANICAL ENGINEERING  
PLANNING  
PUBLIC WORKS ADMINISTRATION  
SURVEYING / GIS SOLUTIONS  
WATER RESOURCES

612 CLARION COURT  
SAN LUIS OBISPO, CA 93401  
T 805 544-4011 F 805 544-4294  
www.wallacegroup.us

SIGNATURE

DATE SIGNED

These plans and specifications, and the ideas and designs incorporated herein, are instruments of service prepared for the construction of work shown hereon and shall not be used in whole or in part for any other project without written authority of Wallace Group, a California Corporation.

Copyright © 2009 Wallace Group, a California Corporation. All rights reserved. Copies of this drawing shall have this notice.

GENERAL NOTES

- THESE NOTES SHALL APPLY TO ALL DRAWINGS UNLESS OTHERWISE NOTED OR SHOWN.
- ALL WORK SHALL BE DONE IN ACCORDANCE WITH THE 2016 CALIFORNIA BUILDING CODE (CBC), AND CORRESPONDING EDITIONS OF THE FOLLOWING CALIFORNIA CODES: MECHANICAL (CMC), ELECTRICAL (CEC), & PLUMBING (CPC).
- DRAWING SCALES AS NOTED. WRITTEN DIMENSIONS SHALL TAKE PRECEDENCE OVER SCALED DIMENSIONS.
- ALL SUBSIDING SHALL BE MIN. 1/2" CDX PLYWOOD UNLESS OTHERWISE SPECIFIED. ROOF SHEATHING SHALL BE MIN. 1/2" CDX PLYWOOD.

FRAMING NOTES

- ALL WOOD FRAMING MEMBERS SHALL BE DOUGLAS FIR #2 OR BETTER, UNLESS NOTED OTHERWISE.
- ALL NAILED CONNECTIONS SHALL COMPLY WITH CBC TABLE 2304.9.1, UNLESS NOTED OTHERWISE.
- ALL WOOD MEMBERS EXPOSED TO WEATHER, IN DIRECT CONTACT WITH CONCRETE, OR LOCATED WITHIN 6" OF EARTHEN MATERIALS SHALL BE PRESSURE TREATED DOUGLAS FIR OR REDWOOD.
- ALL NAILS AND OTHER FASTENERS FOR PRESSURE TREATED WOOD SHALL BE STAINLESS STEEL, HOT DIPPED GALVANIZED, ZINC-COATED (Z-MAX) OR EQUAL AS DICTATED BY COMPATIBILITY WITH THE METHOD OF PRESSURE TREATMENT.
- ANY WOOD STUD SHALL NOT BE CUT OR NOTCHED TO A DEPTH GREATER THAN 25% OF ITS WIDTH IN BEARING AND EXTERIOR WALLS, OR 40% OF ITS WIDTH IN NON-BEARING WALLS.
- A BORED HOLE SHALL NOT EXCEED 40% OF THE STUD WIDTH IN BEARING AND EXTERIOR WALLS, OR 60% OF THE STUD WIDTH IN NON-BEARING WALLS.

STRUCTURE	OCCUPANCY GROUP	TYPE OF CONSTRUCTION
900 SF DRYING BLDG.	U	VB
27,000 SF GREENHOUSE	U	VB

OWNER:

TRENT SANDERS  
P.O. BOX 1126  
REDWAY, CA 95560  
(707) 986-7068

ENGINEER:

SHANNON JESSICA  
WALLACE GROUP  
612 CLARION CT.  
SAN LUIS OBISPO, CA 93401  
805-544-4011

SHEET INDEX:

- A0 -- COVER SHEET  
P1 -- OVERVIEW PLAN  
P2 -- DETAIL PLAN WITH AERIAL IMAGERY  
A1 -- NEW 20'X100' OUTDOOR HOOP HOUSE  
A2 -- NEW 27,000 SF GREENHOUSE  
A3 -- NEW 900 SF DRYING BUILDING  
A4 -- ADA PARKING DETAILS


EARTHWORK:

APPROXIMATE CUT: 1500 CY  
APPROXIMATE FILL: 1500 CY

TOTAL AREA OF DISTURBANCE: 5 ACRES

SANDERS CULTIVATION PERMITTING  
NACIMIENTO LAKE DR. PASO ROBLES, CA  
APN: 080-041-036



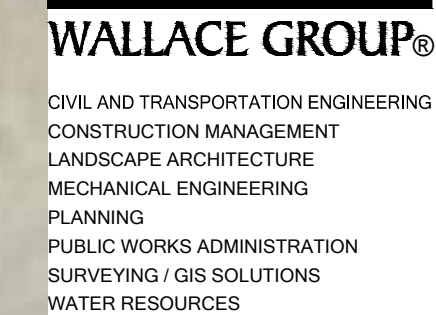

REGISTERED PROFESSIONAL ENGINEER  
SHANNON JESSICA  
No. C75578  
FOR PLAN REVIEW ONLY  
NOT FOR CONSTRUCTION  
Exp. 6-30-20  
CIVIL  
STATE OF CALIFORNIA

DATE SIGNED \_\_\_\_\_


These plans and specifications, and the ideas and designs incorporated herein, are instruments of service prepared for the construction of work shown hereon and shall not be used in whole or in part for any other project without written authority of Wallis Group, a California Corporation.

Copyright © 2009 Wallace Group, a California Corporation. All rights reserved. Copies of this drawing shall have this notice.

APN: 080-041-036

DRAWING NO.

P1  
2 OF 7 SHEETS

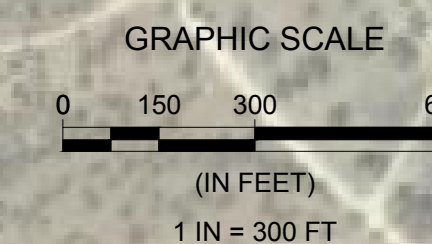





**WALLACE GROUP®**

CIVIL AND TRANSPORTATION ENGINEERING  
CONSTRUCTION MANAGEMENT  
LANDSCAPE ARCHITECTURE  
MECHANICAL ENGINEERING  
PLANNING  
PUBLIC WORKS ADMINISTRATION  
SURVEYING / GIS SOLUTIONS  
WATER RESOURCES

612 CLARION COURT  
SAN LUIS OBISPO, CA 93401  
T 805 544-4011 F 805 544-4294  
www.wallacegroup.us

REGISTERED PROFESSIONAL ENGINEER  
SHANNON JESSICA  
No. C75578  
FOR PLAN REVIEW ONLY  
NOT FOR CONSTRUCTION  
Exp. 6-30-20  
CIVIL  
STATE OF CALIFORNIA

SIGNATURE


DATE SIGNED

These plans and specifications, and the ideas and designs incorporated herein, are instruments of service prepared for the construction of work shown hereon and shall not be used in whole or in part for any other project without written authority of Wallace Group, a California Corporation.  
Copyright © 2009 Wallace Group, a California Corporation. All rights reserved. Copies of this drawing shall have this notice.

SANDERS CULTIVATION PERMITTING  
NACIMIENTO LAKE DR. PASO ROBLES, CA  
APN: 080-041-036  
PRELIMINARY SITE LAYOUT AND GRADING

JOB #: 1469-002  
DESIGNERS: SJ  
DRAWN BY:  
DATE: 8-15-19  
DRAWING NO.  
P2P2  
3 OF 7 SHEETS



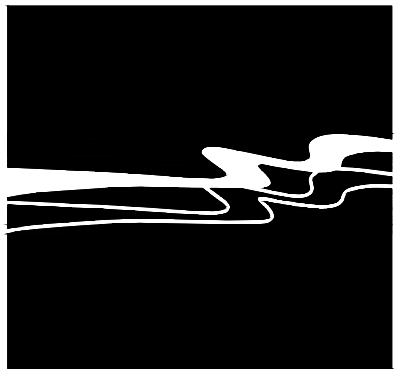

WALLACE GROUP®

CIVIL AND TRANSPORTATION ENGINEERING  
CONSTRUCTION MANAGEMENT  
LANDSCAPE ARCHITECTURE  
MECHANICAL ENGINEERING  
PLANNING  
PUBLIC WORKS ADMINISTRATION  
SURVEYING / GIS SOLUTIONS  
WATER RESOURCES

612 CLARION COURT  
SAN LUIS OBISPO, CA 93401  
T 805 544-4011 F 805 544-4294  
www.wallacegroup.us


REGISTERED PROFESSIONAL ENGINEER  
SHANNON JESSICA  
No. C75578  
FOR PLAN REVIEW ONLY  
NOT FOR CONSTRUCTION  
Exp. 6-30-20  
CIVIL  
STATE OF CALIFORNIA

SIGNATURE

DATE SIGNED

These plans and specifications, and the ideas and designs incorporated herein, are instruments of service prepared for the construction of work shown hereon and shall not be used in whole or in part for any other project without written authority of Wallace Group, a California Corporation.

Copyright © 2009 Wallace Group, a California Corporation. All rights reserved. Copies of this drawing shall have this notice.

 


SANDERS CULTIVATION PERMITTING  
NACIMIENTO LAKE DR. PASO ROBLES, CA  
APN: 080-041-036

JOB #: 1469-002  
DESIGNERS: SJ  
DRAWN BY:  
DATE: 8-15-19  
DRAWING NO.  
A1  
4 OF 7 SHEETS



1 HOOP HOUSE PLAN VIEW  
Scale: NTS


4 DEER/FIELD FENCE DETAIL  
Scale: NTS

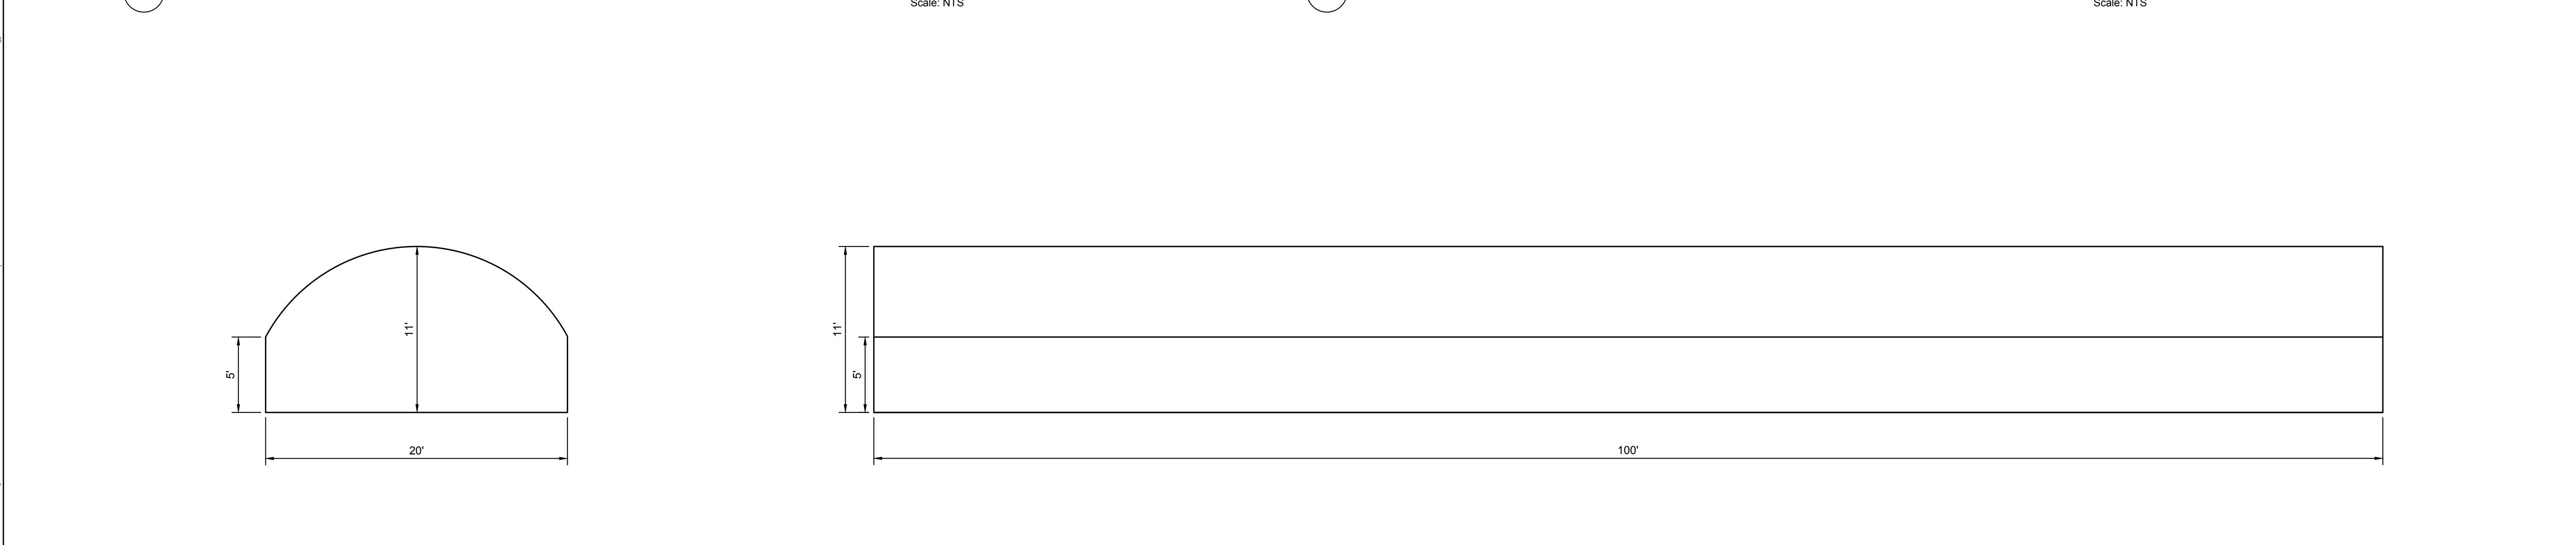

2 HOOP HOUSE END WALL  
Scale: NTS

3 HOOP HOUSE SIDE WALL  
Scale: NTS



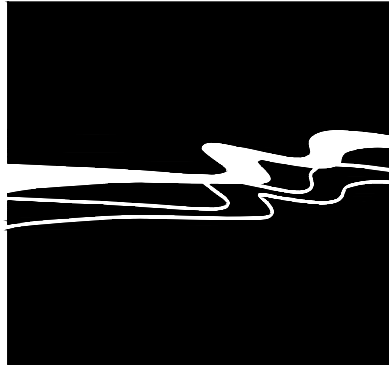

**WALLACE GROUP®**  
CIVIL AND TRANSPORTATION ENGINEERING  
CONSTRUCTION MANAGEMENT  
LANDSCAPE ARCHITECTURE  
MECHANICAL ENGINEERING  
PLANNING  
PUBLIC WORKS ADMINISTRATION  
SURVEYING / GIS SOLUTIONS  
WATER RESOURCES

612 CLARION COURT  
SAN LUIS OBISPO, CA 93401  
T 805 544-4011 F 805 544-4294  
www.wallacegroup.us





SIGNATURE  
DATE SIGNED  
These plans and specifications, and the ideas and designs incorporated herein, are instruments of service prepared for the construction of work shown hereon and shall not be used in whole or in part for any other project without written authority of Wallace Group, a California Corporation.  
Copyright © 2009 Wallace Group, a California Corporation. All rights reserved. Copies of this drawing shall have this notice.



SANDERS CULTIVATION PERMITTING  
NACIMIENTO LAKE DR. PASO ROBLES, CA  
APN: 080-041-036

JOB #: 1469-002  
DESIGNERS: SJ  
DRAWN BY:  
DATE: 8-15-19  
DRAWING NO.  
A2  
5 OF 7 SHEETS

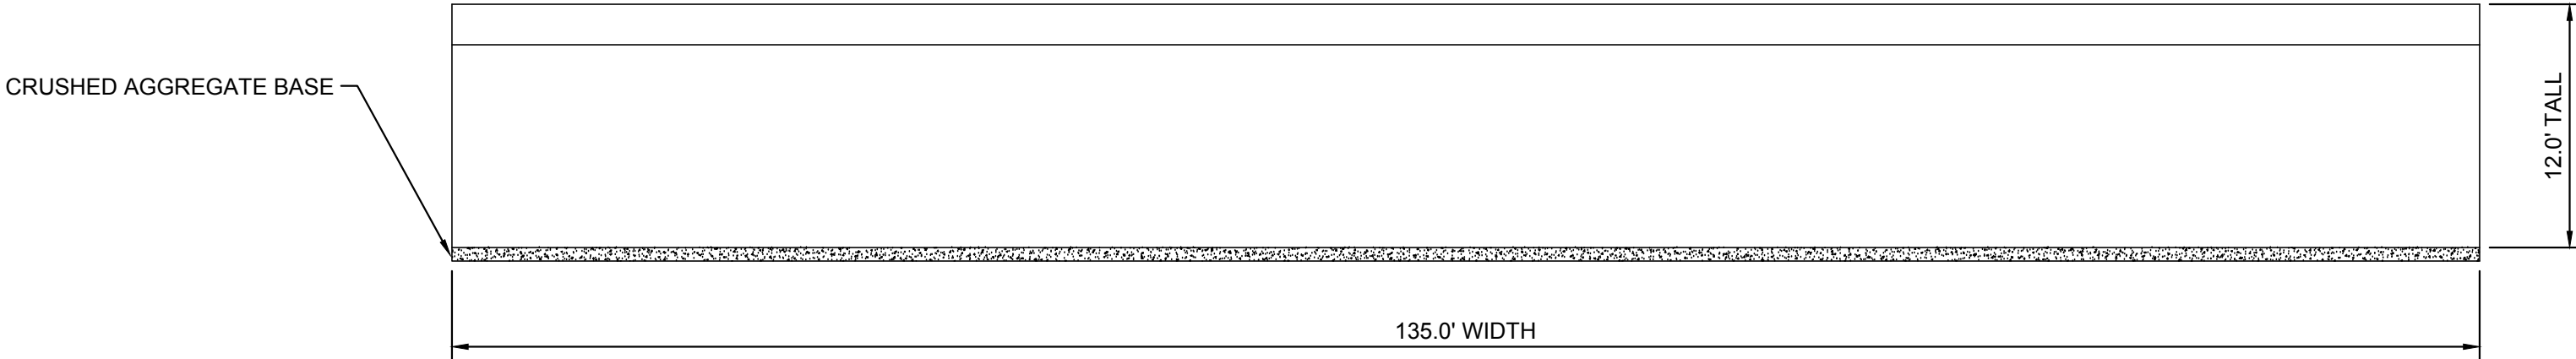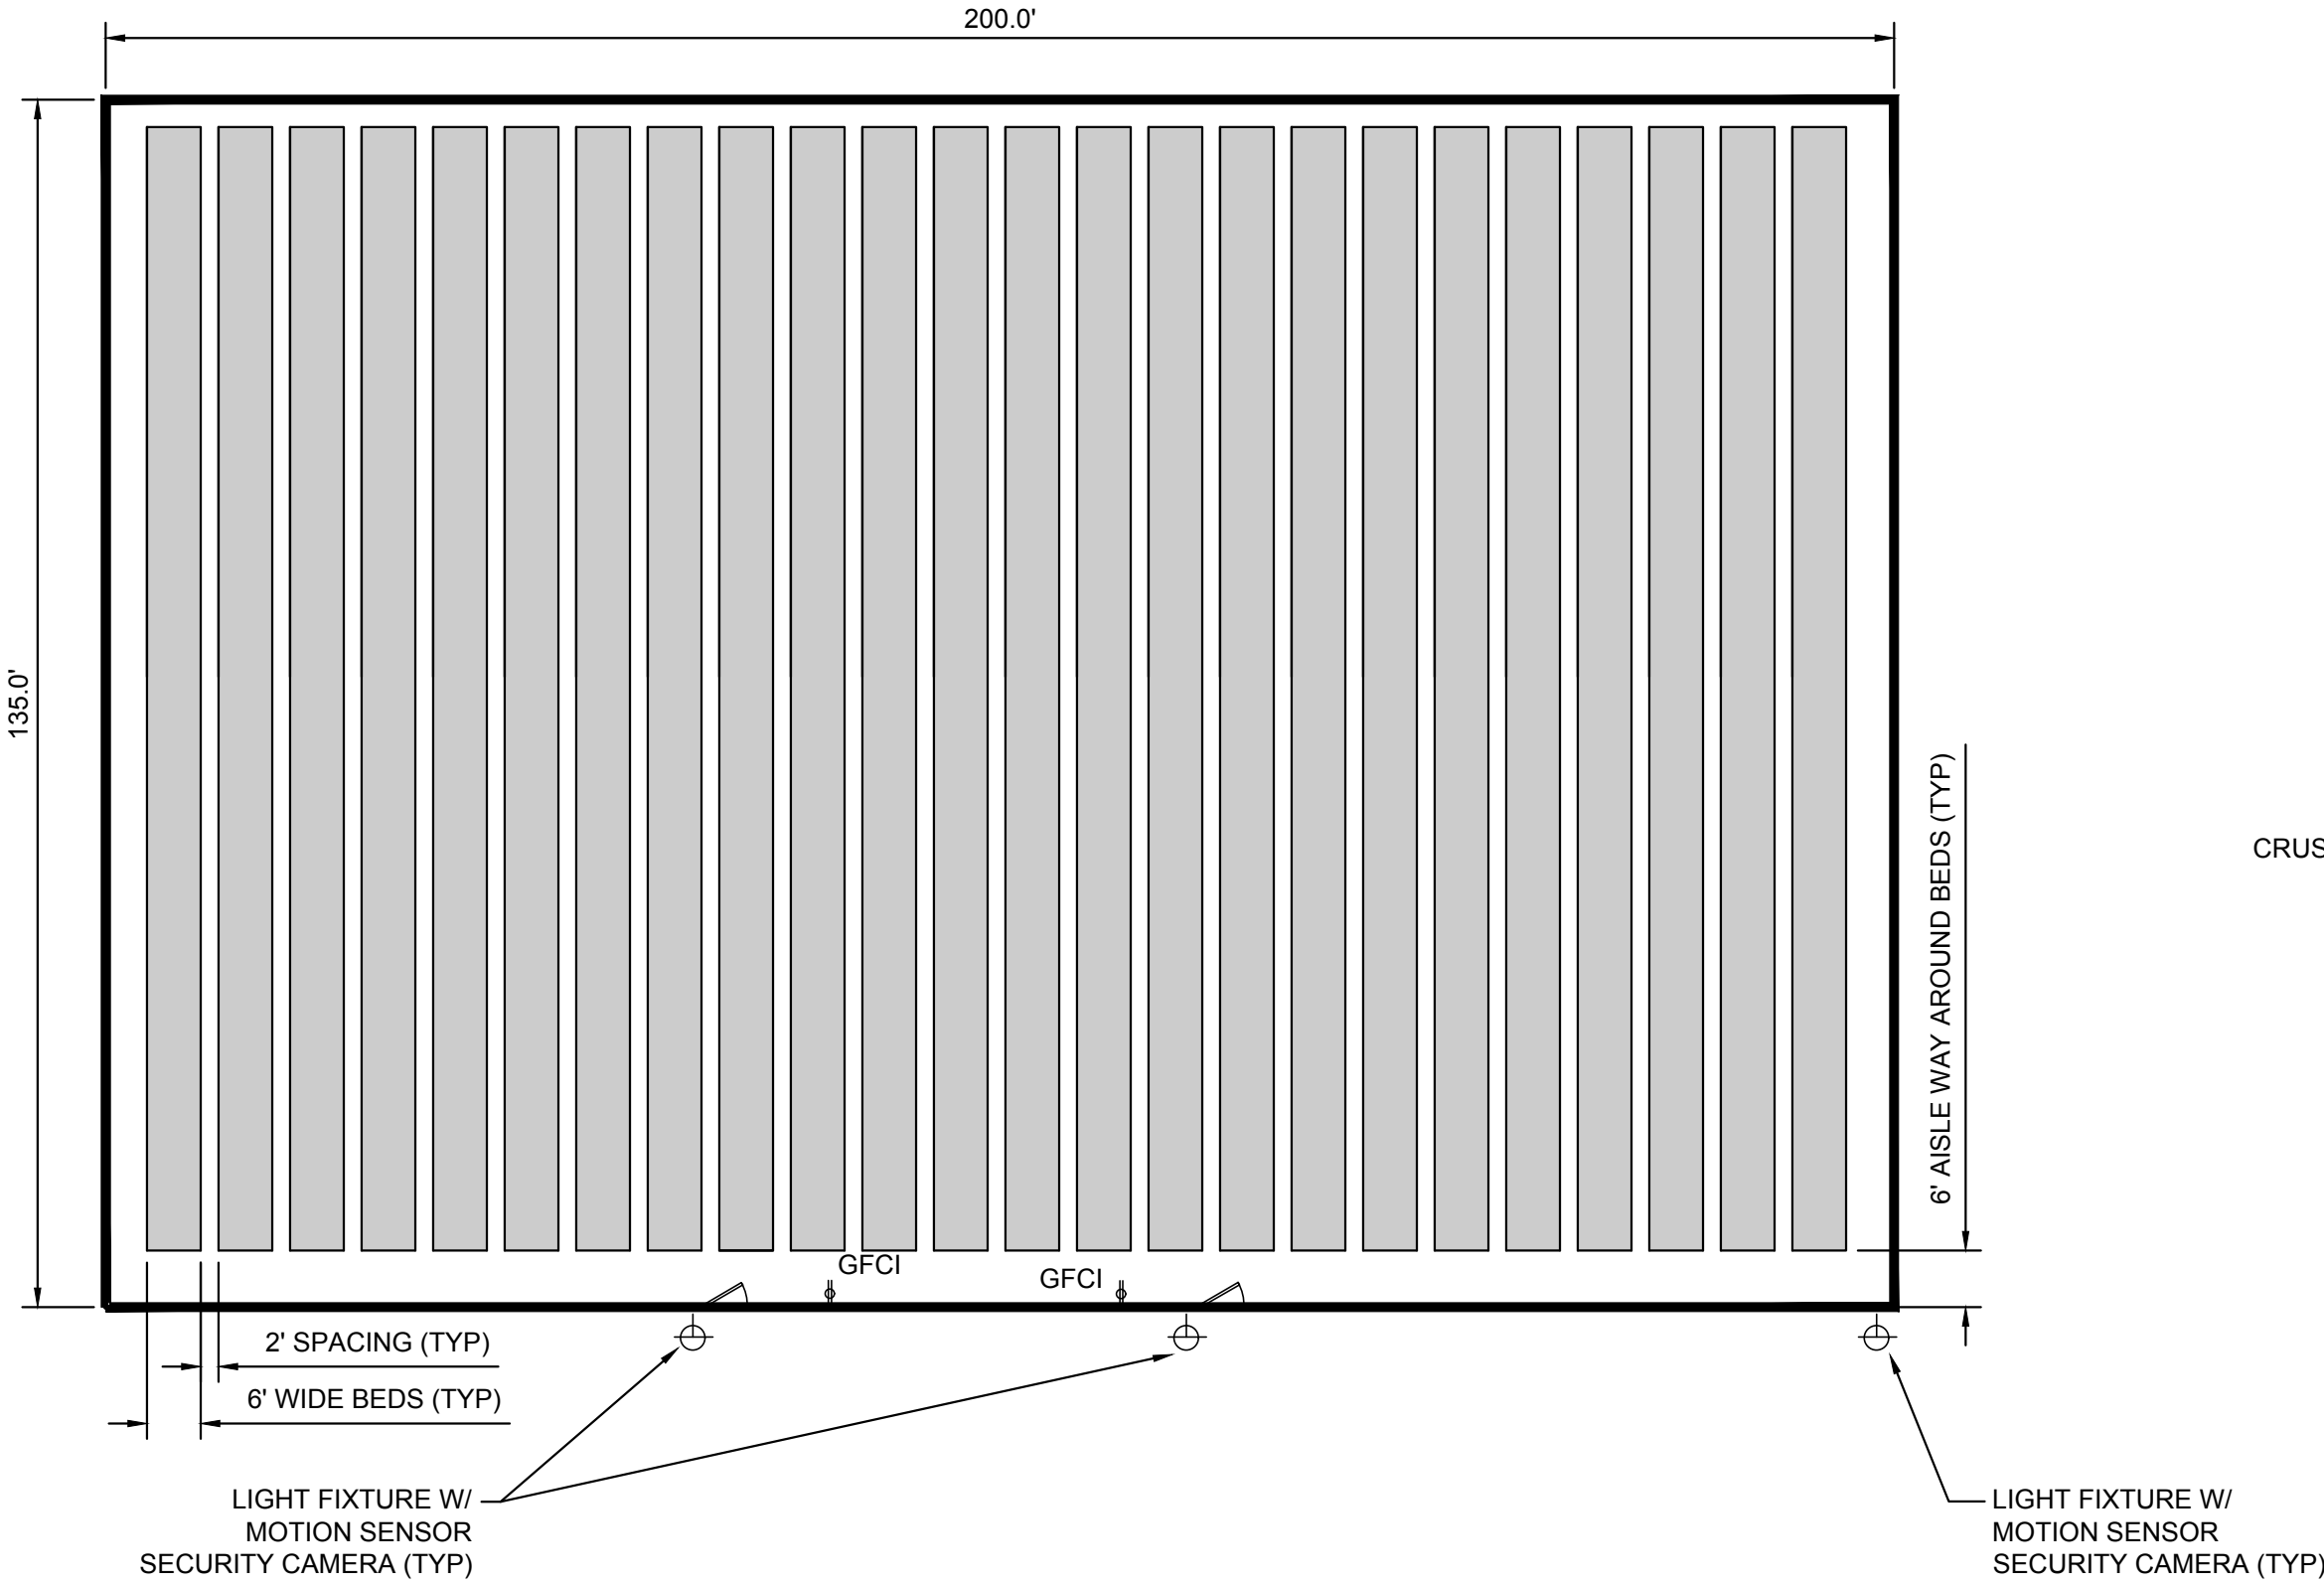


1 GREENHOUSE PLAN VIEW

Scale: NTS


2 GREENHOUSE SIDE ELEVATION

Scale: NTS

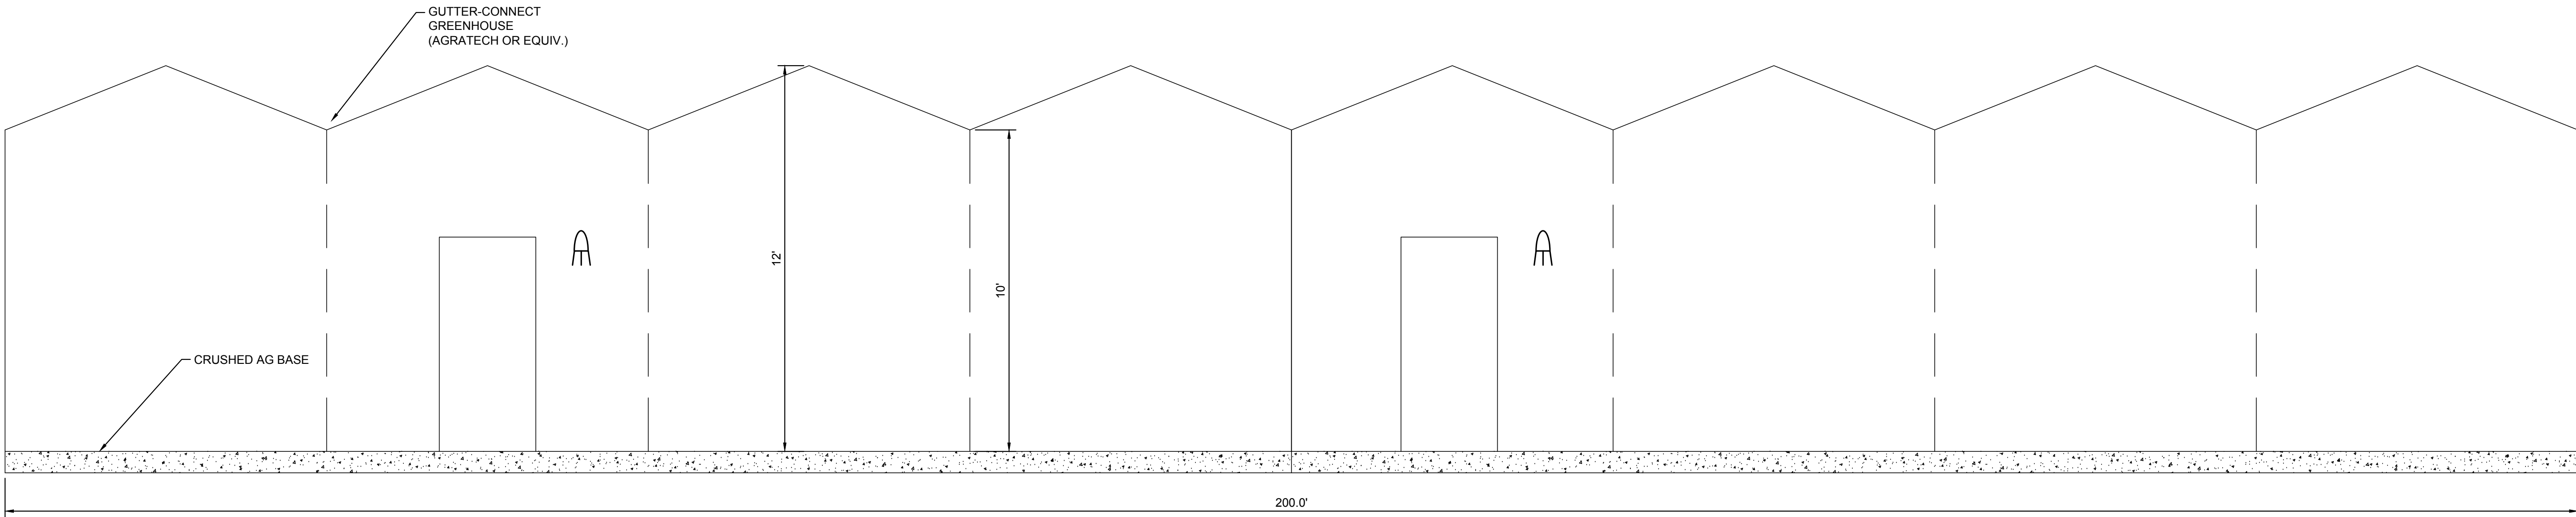

3 GREENHOUSE FRONT ELEVATION

Scale: NTS

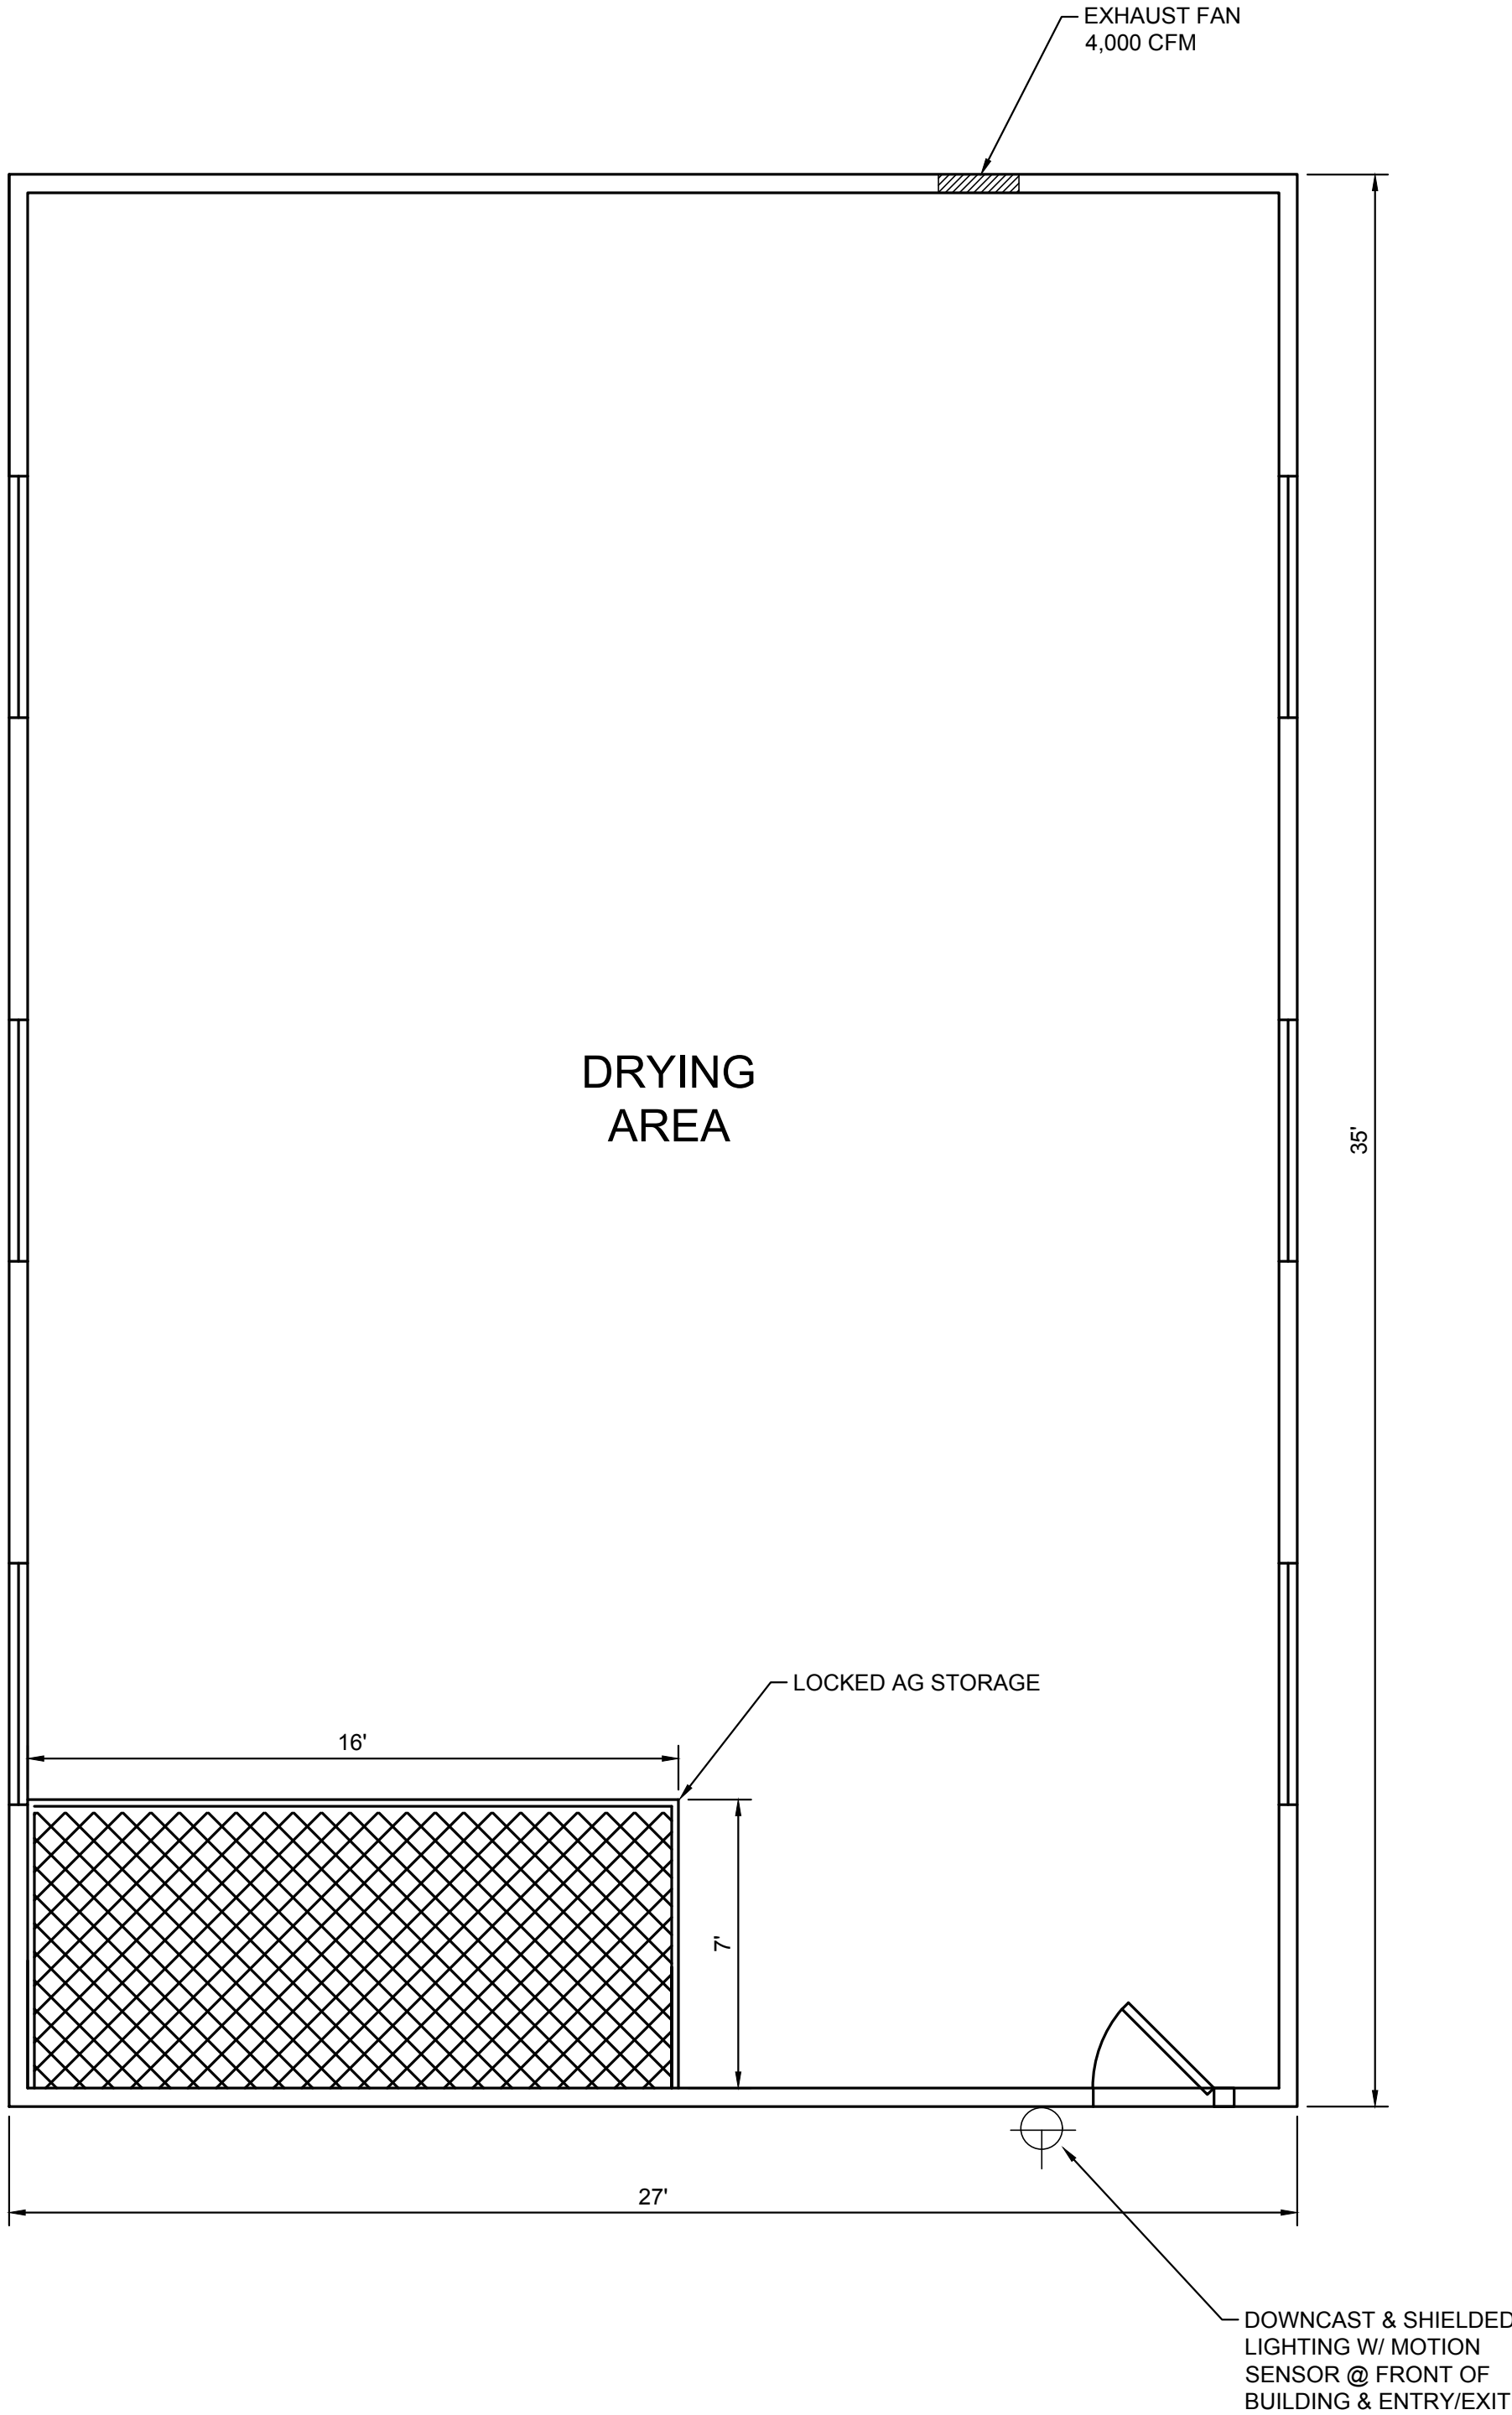


1 900 SF DRYING ROOM - PLAN VIEW

Scale: NTS




3 ACCESSIBLE PARKING SIGNAGE

SCALE: 3/4\"/>

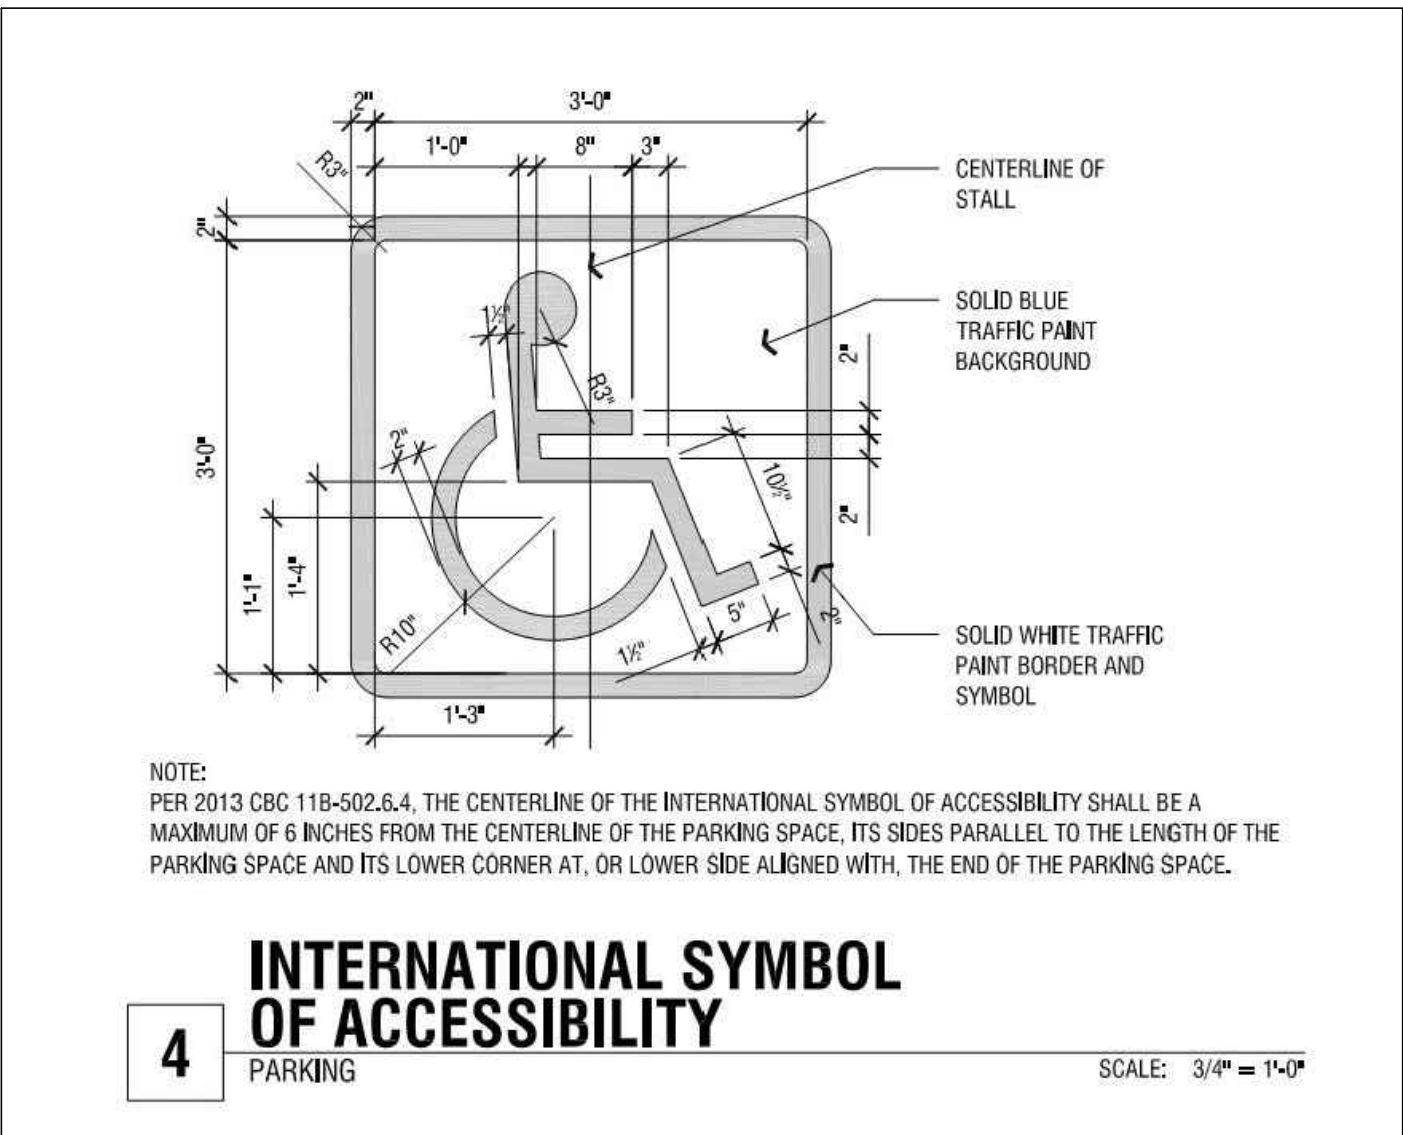


4 INTERNATIONAL SYMBOL OF ACCESSIBILITY

SCALE: 3/4\"/>

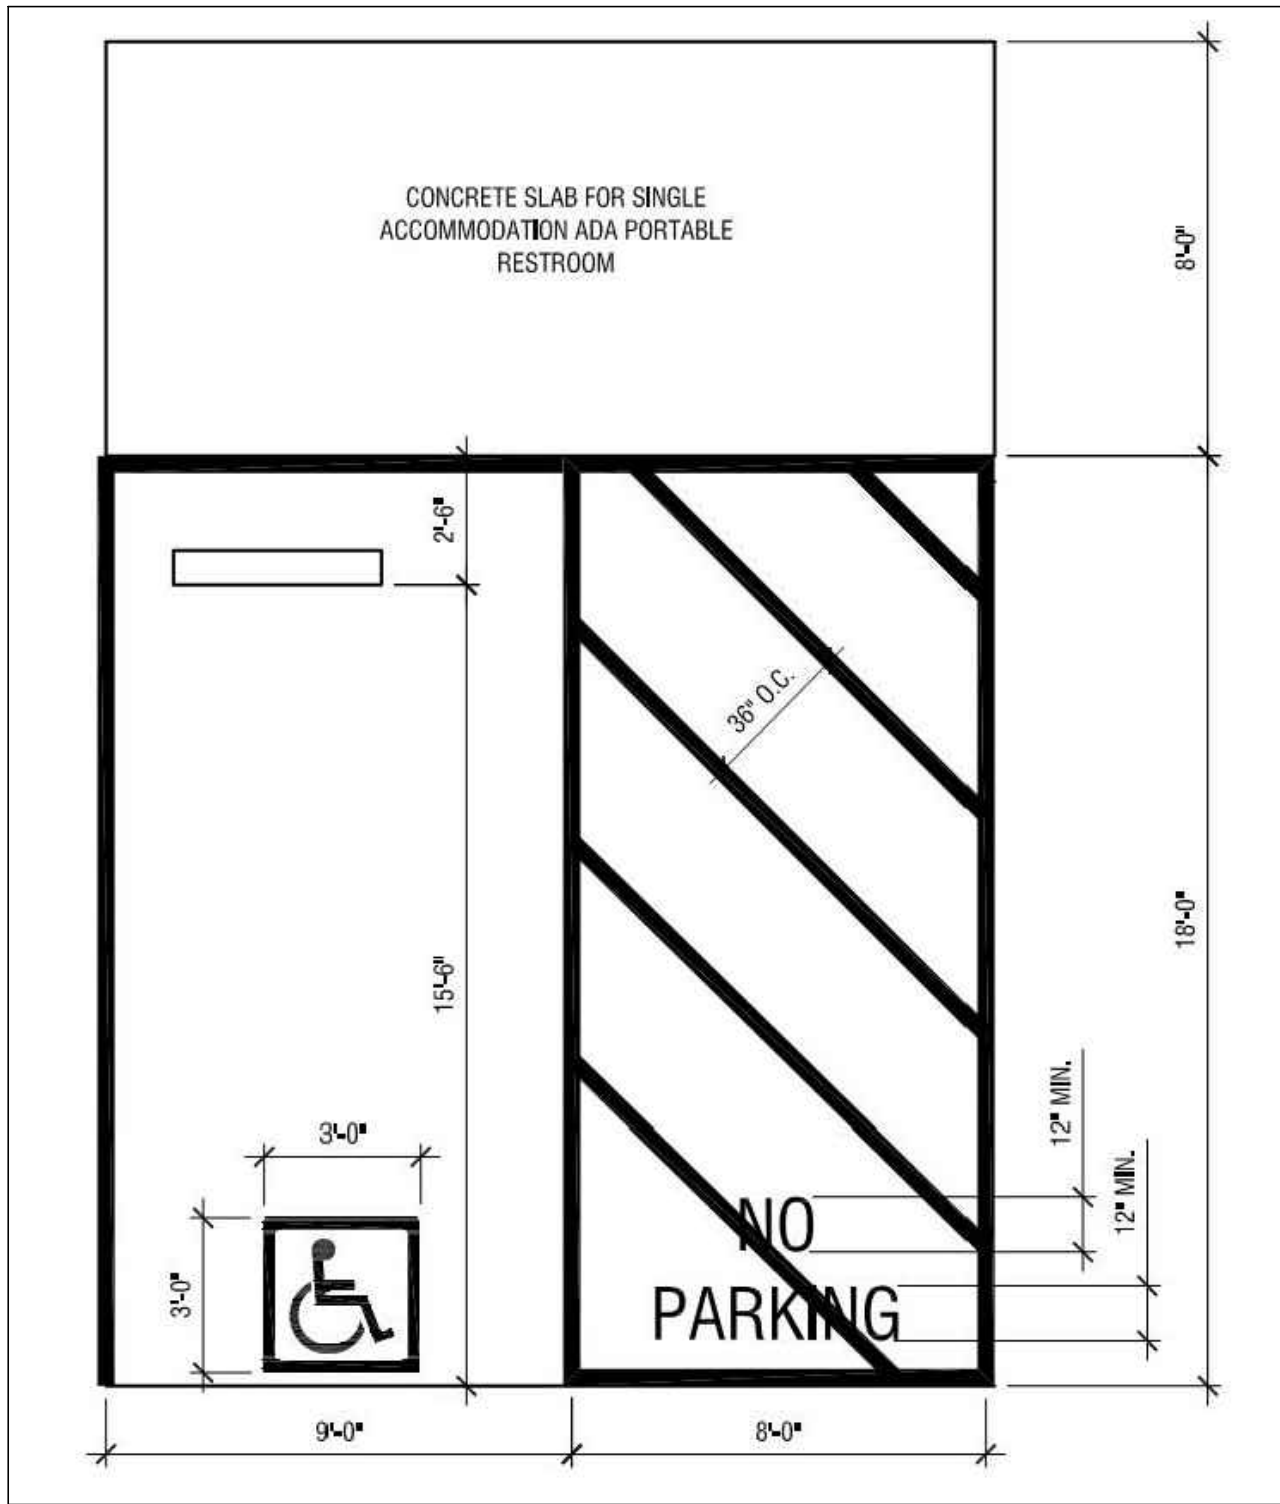

2 ADA STALL

1/4\"/>

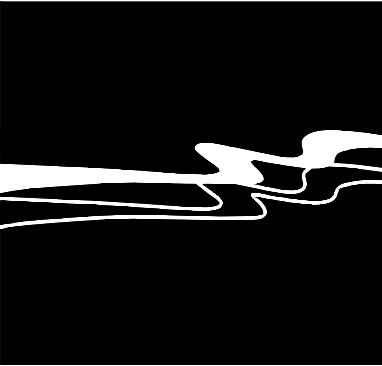

WALLACE GROUP®

CIVIL AND TRANSPORTATION ENGINEERING  
CONSTRUCTION MANAGEMENT  
LANDSCAPE ARCHITECTURE  
MECHANICAL ENGINEERING  
PLANNING  
PUBLIC WORKS ADMINISTRATION  
SURVEYING / GIS SOLUTIONS  
WATER RESOURCES

612 CLARION COURT  
SAN LUIS OBISPO, CA 93401  
T 805 544-4011 F 805 544-4294  
www.wallacegroup.us



SIGNATURE

DATE SIGNED

These plans and specifications, and the ideas and designs incorporated herein, are instruments of service prepared for the construction of work shown herein and shall not be used in whole or in part for any other project without written authority of Wallace Group, a California Corporation.

Copyright © 2009 Wallace Group, a California Corporation. All rights reserved. Copies of this drawing shall have this notice.

SANDERS CULTIVATION PERMITTING  
NACIMIENTO LAKE DR. PASO ROBLES, CA  
APN: 080-041-036

JOB #: 1469-002  
DESIGNERS: SJ  
DRAWN BY:  
DATE: 8-15-19  
DRAWING NO.

A3  
6 OF 7 SHEETS



CIVIL AND TRANSPORTATION ENGINEERING  
CONSTRUCTION MANAGEMENT  
LANDSCAPE ARCHITECTURE  
MECHANICAL ENGINEERING  
PLANNING  
PUBLIC WORKS ADMINISTRATION  
SURVEYING / GIS SOLUTIONS  
WATER RESOURCES

612 CLARION COURT  
SAN LUIS OBISPO, CA 93401  
T 805 544-4011 F 805 544-4294  
[www.wallacegroup.us](http://www.wallacegroup.us)




SIGNATURE

DATE SIGNED \_\_\_\_\_


These plans and specifications, and the ideas and designs incorporated herein, are instruments of service prepared for the construction of work shown hereon and shall not be used in whole or in part for any other project without written authority of Wallis Group, a California Corporation.

Copyright © 2009 Wallace Group, a California Corporation. All rights reserved. Copies of this drawing shall have this notice.

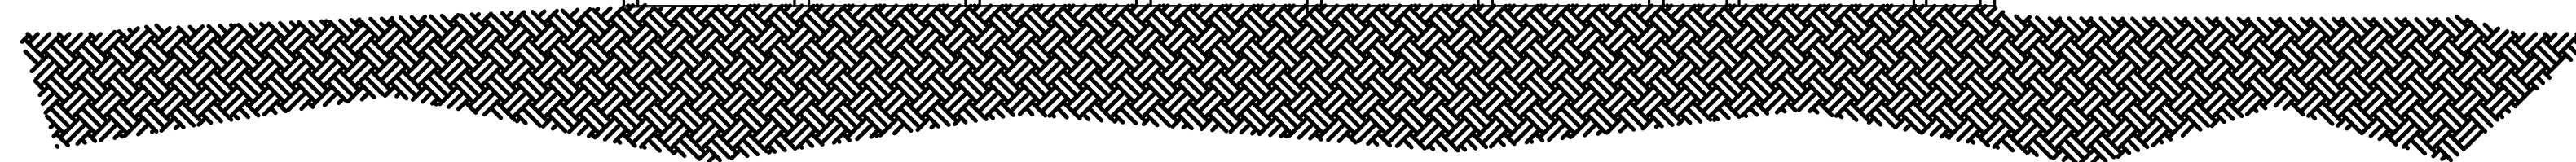

1

Scale: NTS

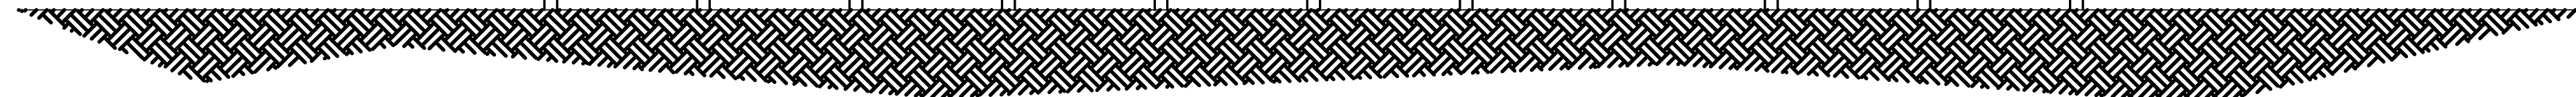

2

Scale: NTS

SANDERS CULTIVATION PERMITTING  
NACIMIENTO LAKE DR. PASO ROBLES, CA  
APN: 080-041-036

JOB #: 1469-002  
DESIGNERS: SJ  
DRAWN BY:  
DATE: 8-15-19  
DRAWING NO.

A4

7 OF 7 SHEETS