



APPENDIX A: MONTEREY HIGHWAY VIADUCT, TYPICAL SECTION INSTALLATION – FULL SPAN PRECAST




Appendix A
Monterey Highway Viaduct
Typical Section Installation – Full Span Precast

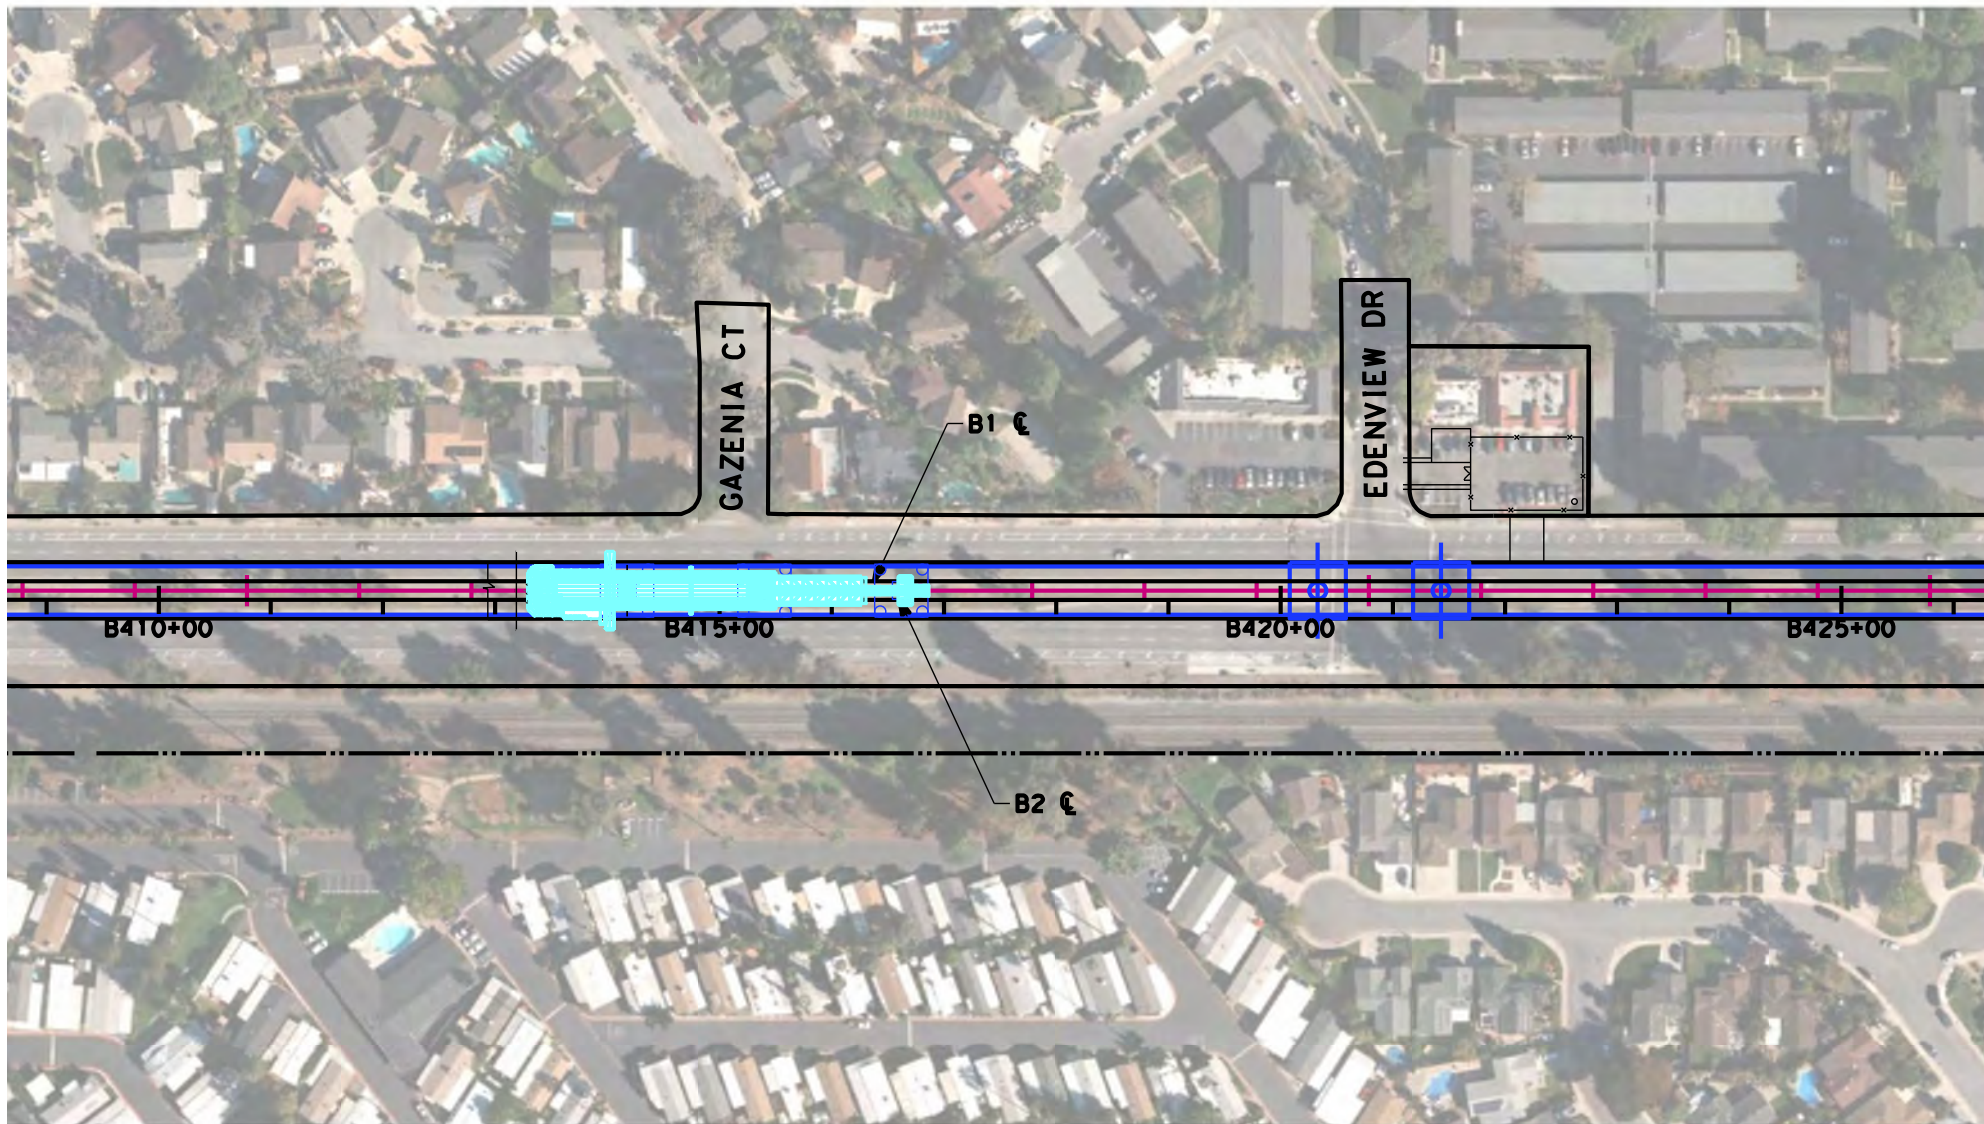


PLAN
SCALE: 1"=200'

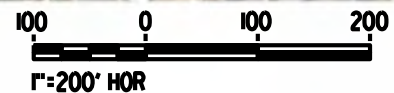


STATION B415+00

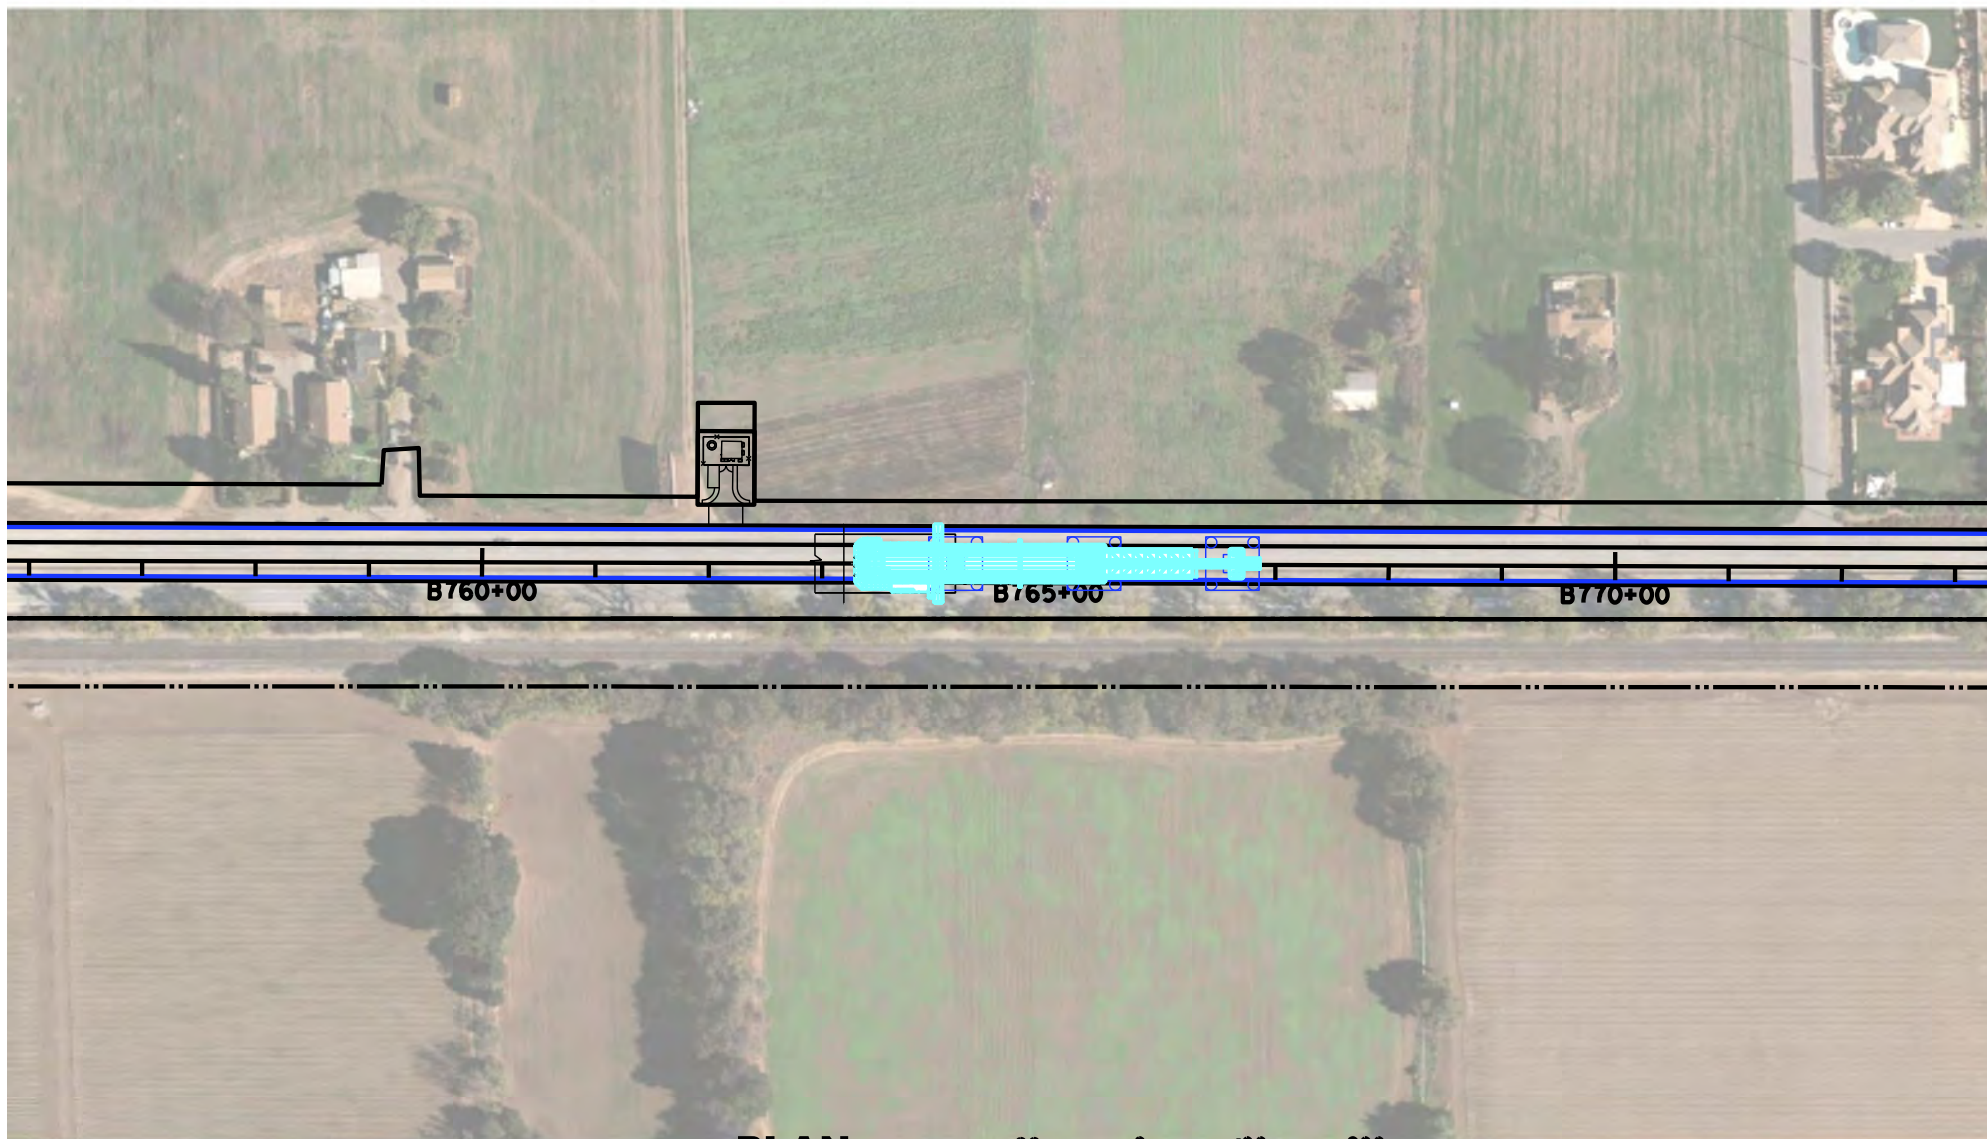


PLAN
SCALE: 1"=200'

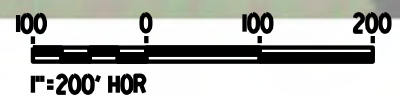


STATION B765+00

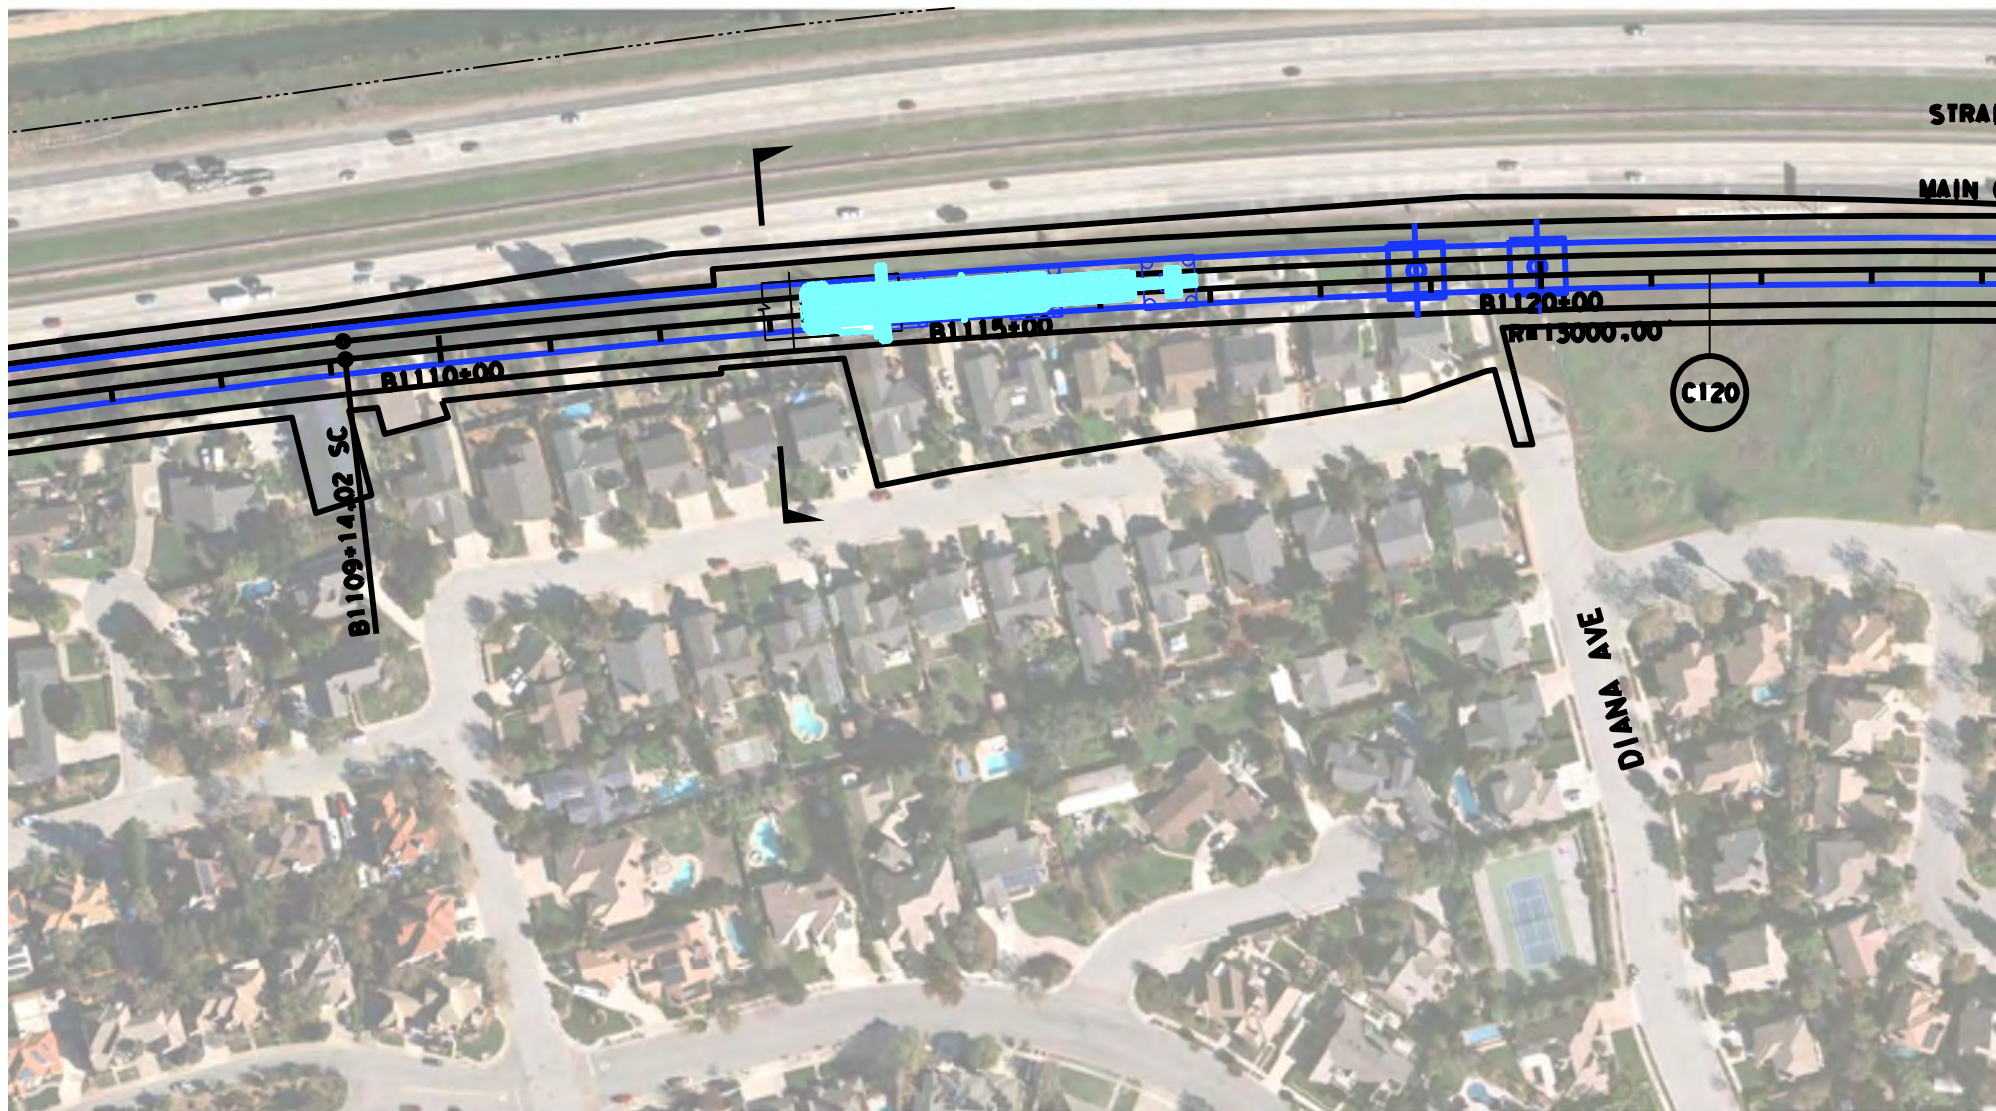

PLAN
SCALE: 1"=200'

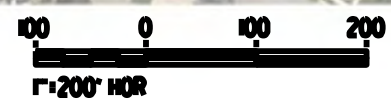


STATION B1115+00

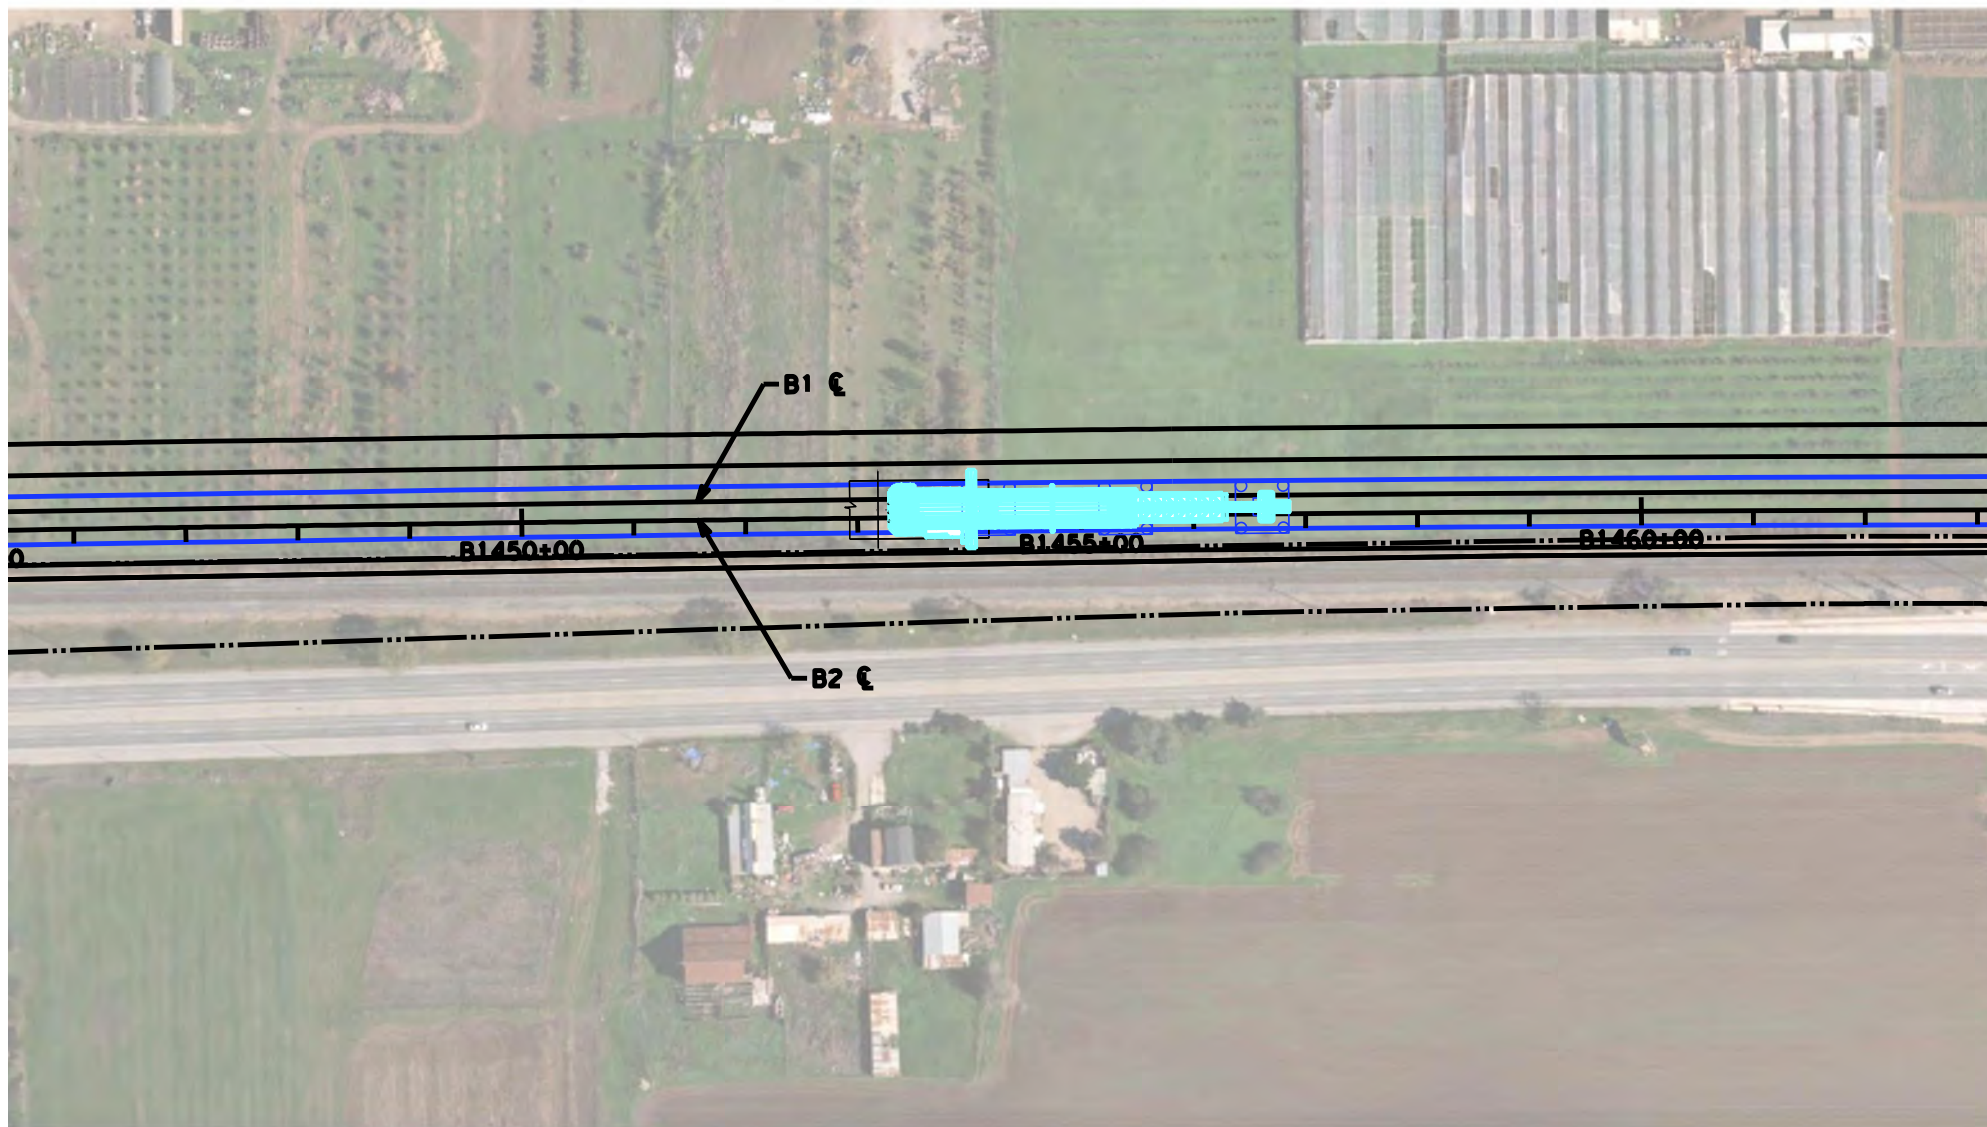

PLAN
SCALE: 1"=200'



STATION B1455+00

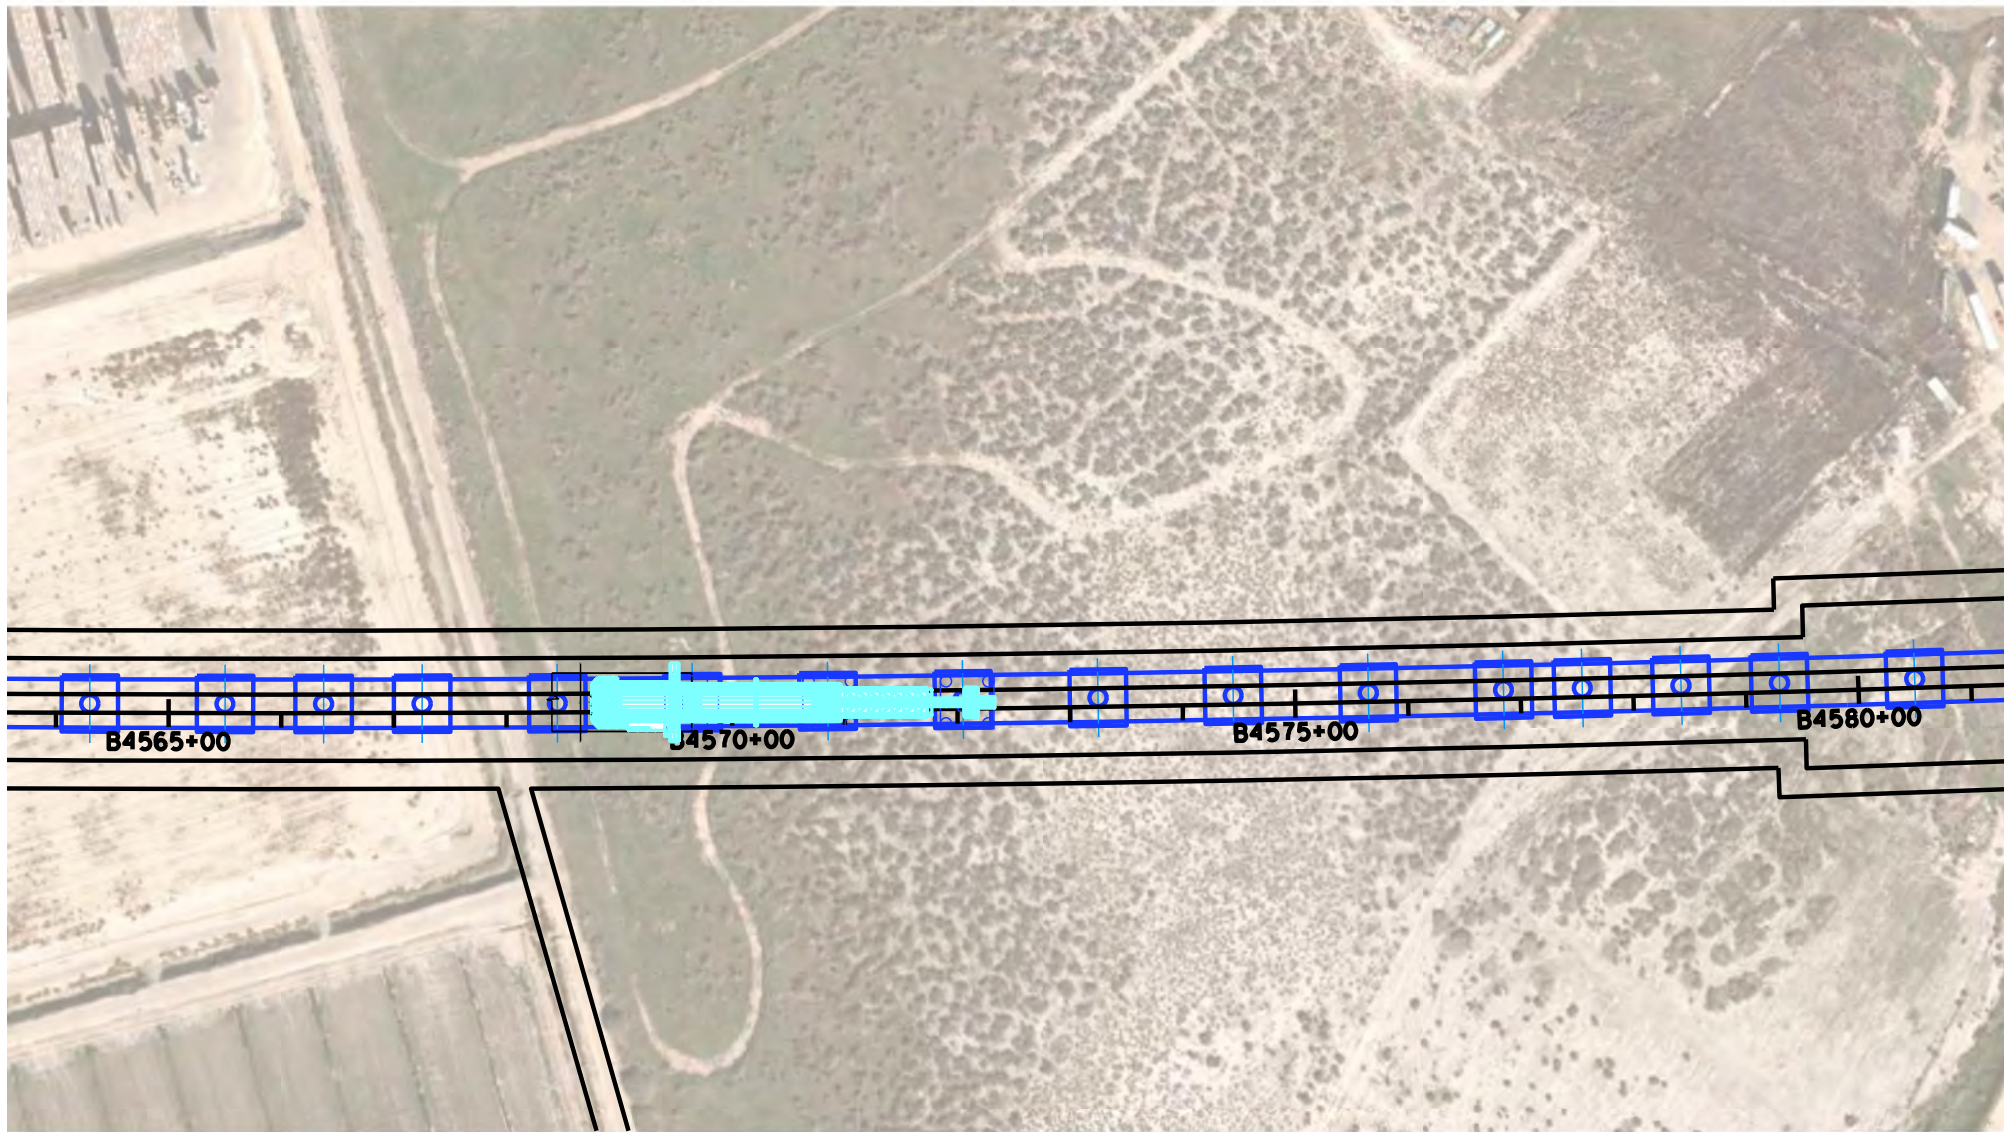

PLAN
SCALE: 1"=200'



STATION B4570+00



PLAN
SCALE: 1"=200'



STATION B4755+00