

Legend

Proposed Gas Pipeline

Proposed Water Pipeline

Proposed Power Plant Facility Boundary

New Water Tank

1 in = 500 feet (At original document size of 11x17)

Notes
1. Coordinate System: NAD 1983 StatePlane California V FIPS 0405 Feet
2. Basemap: Sources: Esri, HERE, DeLorme, USGS, Intermap, INCREMENT
P, NRCan, Esri Japan, METI, Esri China (Hong Kong), Esri Korea, Esri Ithailand), MapmyIndia, NGCC, @ OpenStreetMap contributors, and the GIS User Community



Project Location: Glendale, CA

Project No.: 185804356 Prepared by JT on 2019-02-25 Technical Review by MW on 2019-02-25

Client/Project: City of Glendale Biogas Renewable Generation Project Notice of Preparation

Figure Number/Title:

Figure 2 **Proposed Project Elements**

Disclaimer: Stantec assumes no responsibility for data supplied in electronic format. The recipient accepts full responsibility for verifying the accuracy and completeness of the data. The recipient releases Stantec, its officers, employees, consultants and agents, from any and all claims arising in any way from the content or provision of the data.



Legend

Proposed Gas Pipeline

Proposed Water Pipeline

Proposed Power Plant Facility Boundary

New Water Tank

1 in = 500 feet (At original document size of 11x17)

Notes
1. Coordinate System: NAD 1983 StatePlane California V FIPS 0405 Feet
2. Basemap: Sources: Esri, HERE, DeLorme, USGS, Intermap, INCREMENT
P, NRCan, Esri Japan, METI, Esri China (Hong Kong), Esri Korea, Esri (Hoiland), MapmyIndia, NGCC, © OpenStreetMap contributors, and the GIS User Community



Project Location: Glendale, CA


Project No.: 185804356 Prepared by JT on 2019-02-25 Technical Review by MW on 2019-02-25

Client/Project: City of Glendale Biogas Renewable Generation Project Initial Study

Figure Number/Title:

Figure 2 **Proposed Project Elements**

Disclaimer: Stantec assumes no responsibility for data supplied in electronic format. The recipient accepts full responsibility for verifying the accuracy and completeness of the data. The recipient releases Stantec, its officers, employees, consultants and agents, from any and all claims arising in any way from the content or provision of the data.

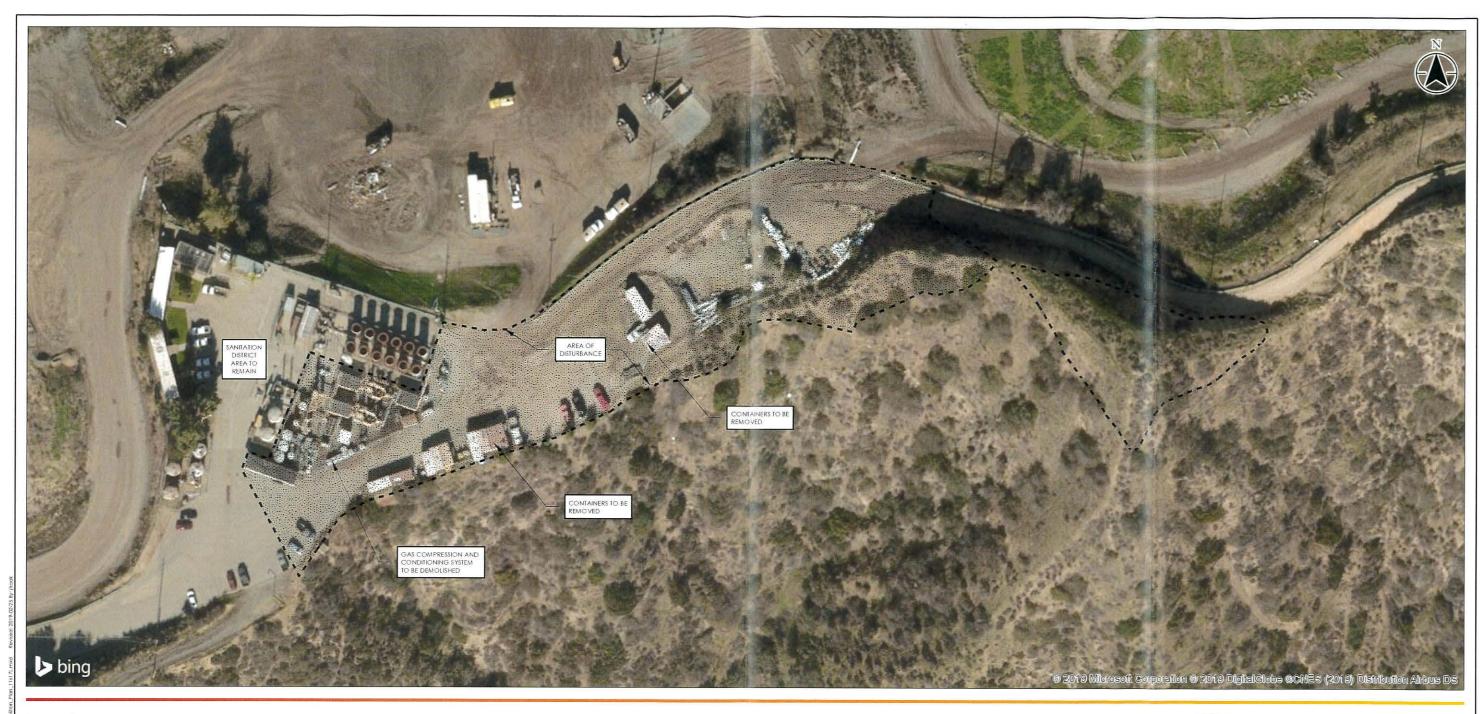


Area to be Demolished



1:961 (At original document size of 11x17)



Project No.: 185804356 Prepared by JT on 2019-02-25 Technical Review by MW on 2019-02-25 Glendale, CA Client/Project
City of Glendale
Biogas Renewable Generation Project
Notice of Preparation Existing Facility
Demolition Plan

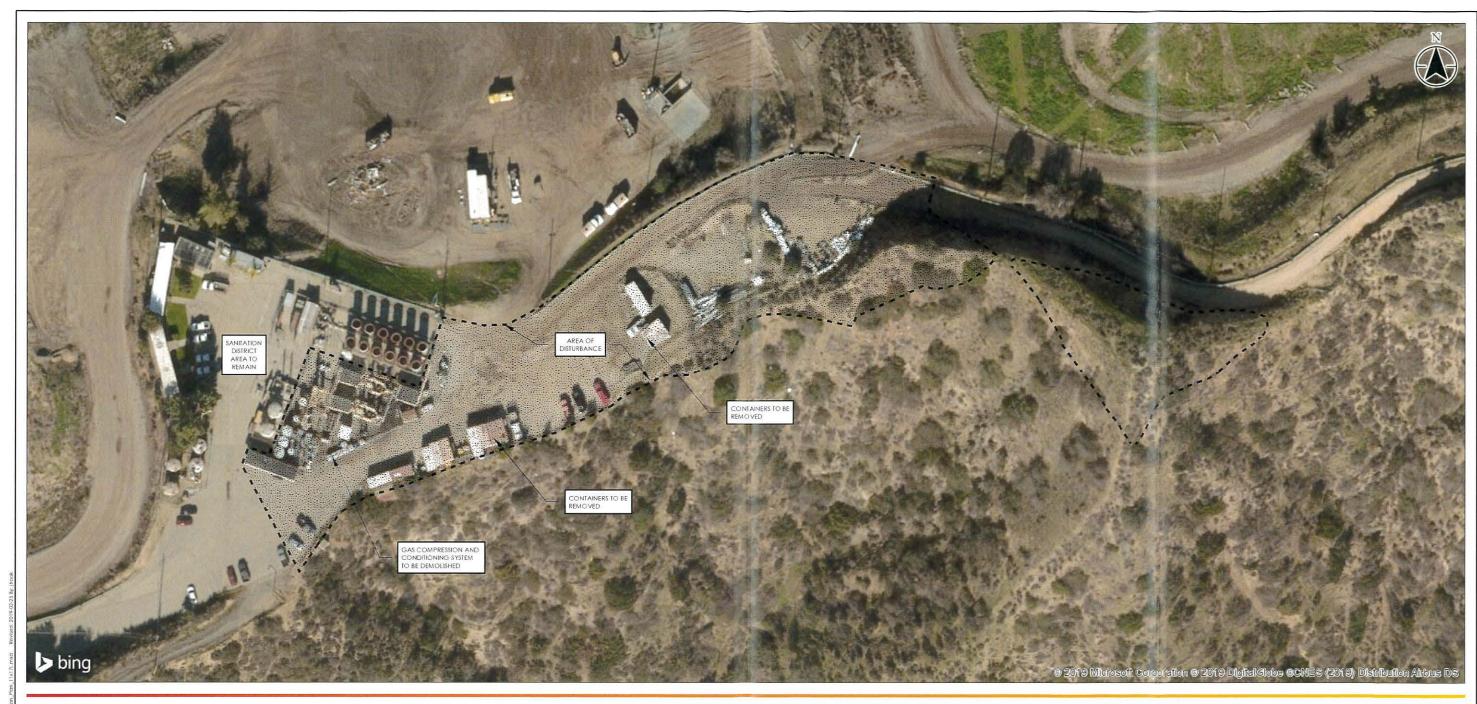


Area to be Demolished



1:961 (At original document size of 11x17)




Project No.: 185804356 Prepared by JT on 2019-02-25 Technical Review by MW on 2019-02-25 Glendale, CA Client/Project City of Glendale Biogas Renewable Generation Project Initial Study Figure No. Existing Facility
Demolition Plan

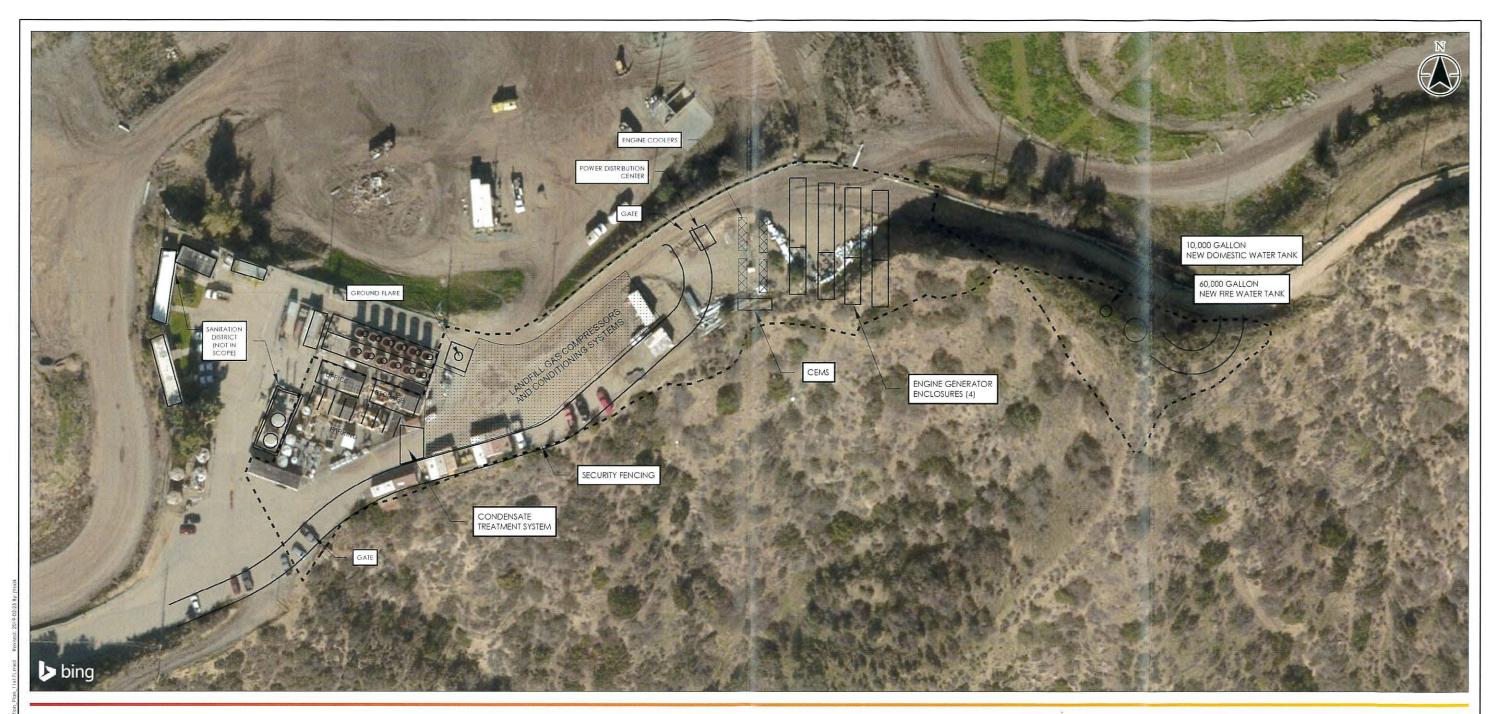

1:961 (At original document size of 11x17)



Project No.; 185804356 Prepared by JT on 2019-02-25 Technical Review by MW on 2019-02-25 Glendale, CA Client/Project City of Glendale Biogas Renewable Generation Project Initial Study Figure No. Major Equipment Location Plan

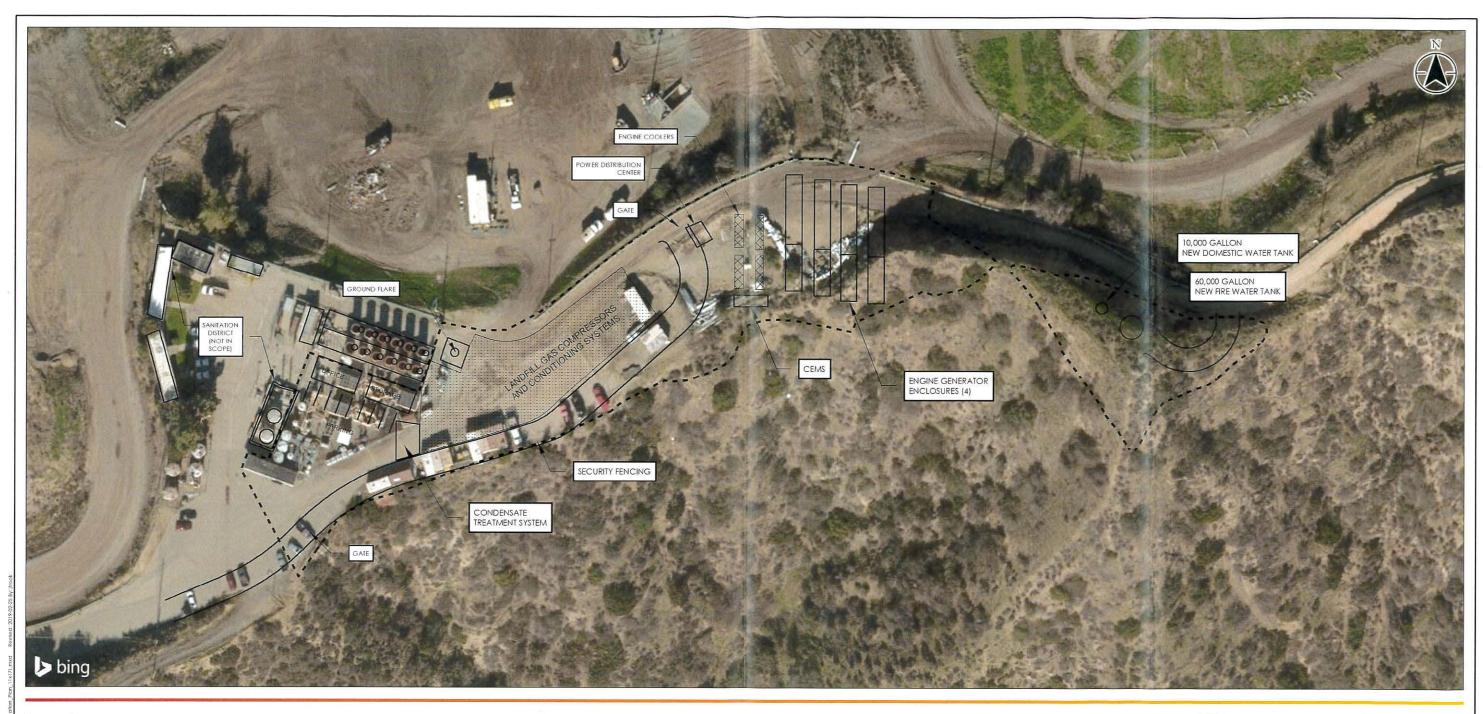

1:961 (At original document size of 11x17)



Project No.: 185804356 Prepared by JT on 2019-02-25 Technical Review by MW on 2019-02-25 Project Location Glendale, CA

Client/Project
City of Glendale
Biogas Renewable Generation Project
Notice of Preparation

Major Equipment Location Plan

Disclaimer: Stantec assumes no responsibility for data supplied in electronic format. The recipient accepts full responsibility for verifying the accuracy and completeness of the data. The recipient releases Stantec, its officers, employees, consultants and agents, from any and all claims arising in any way from the content or provision of the data.

