



Sunny S Ranch
Mixed Light A-Type 3B
Cultivation Site Plan

APN: 014-004-20 19424 Butts Canyon Rd
 Middletown, California

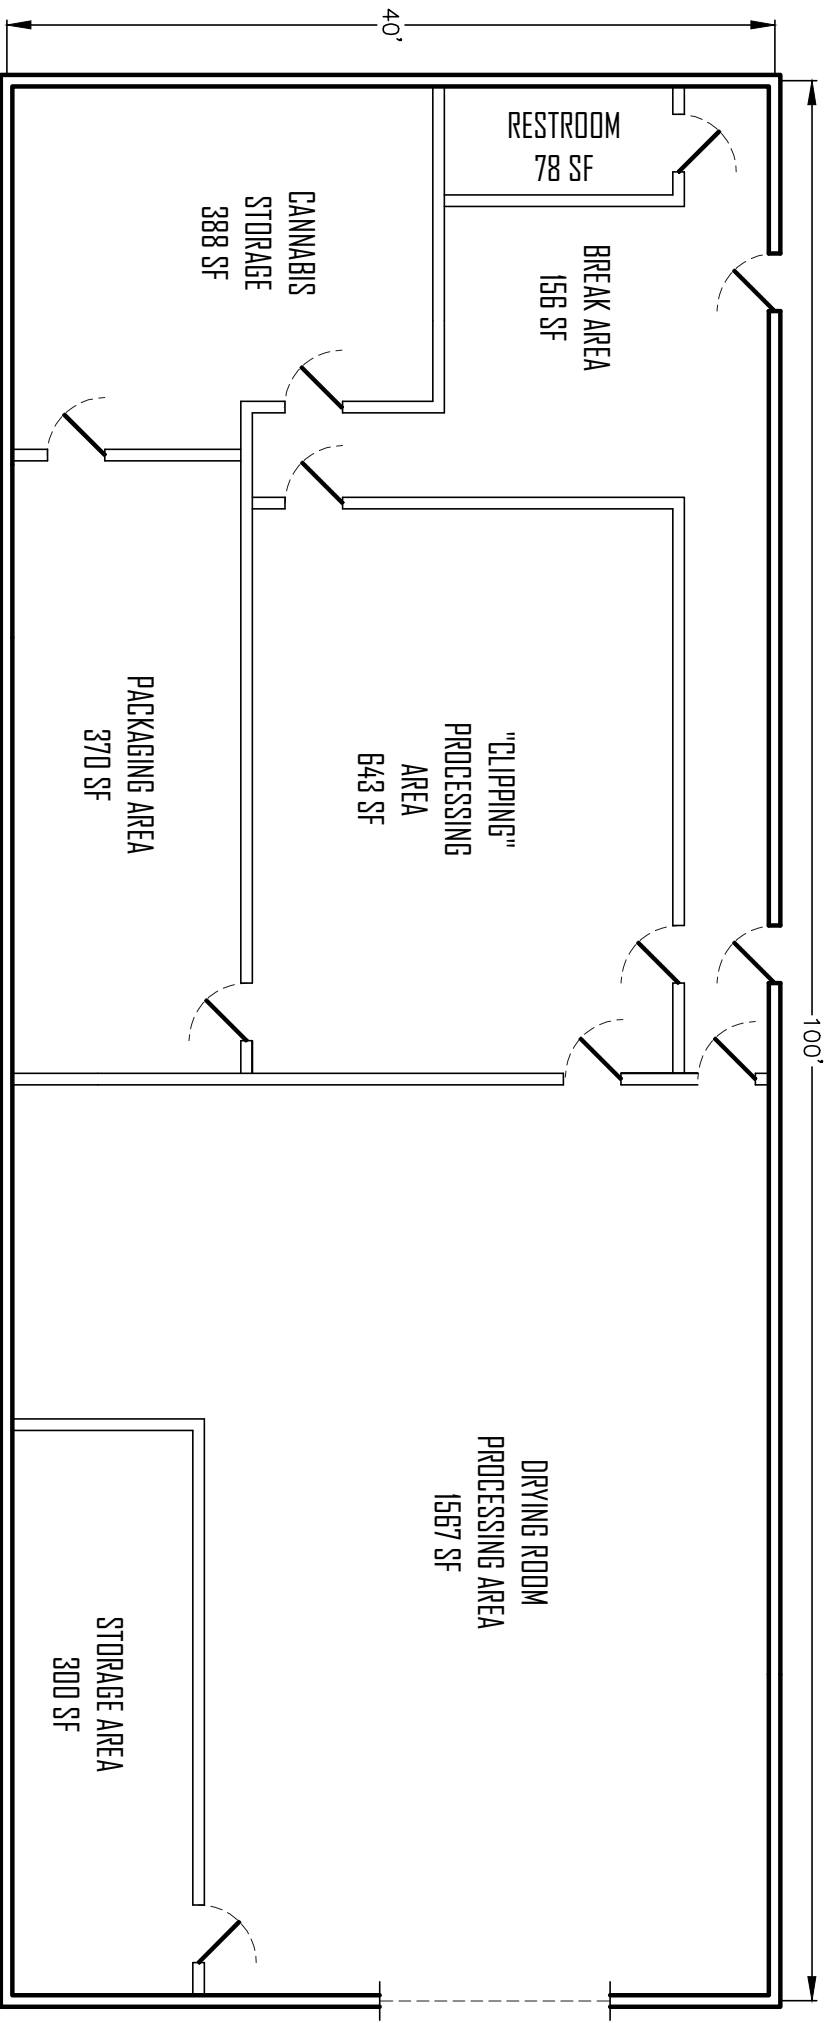

PROPOSED PROCESSING BUILDING

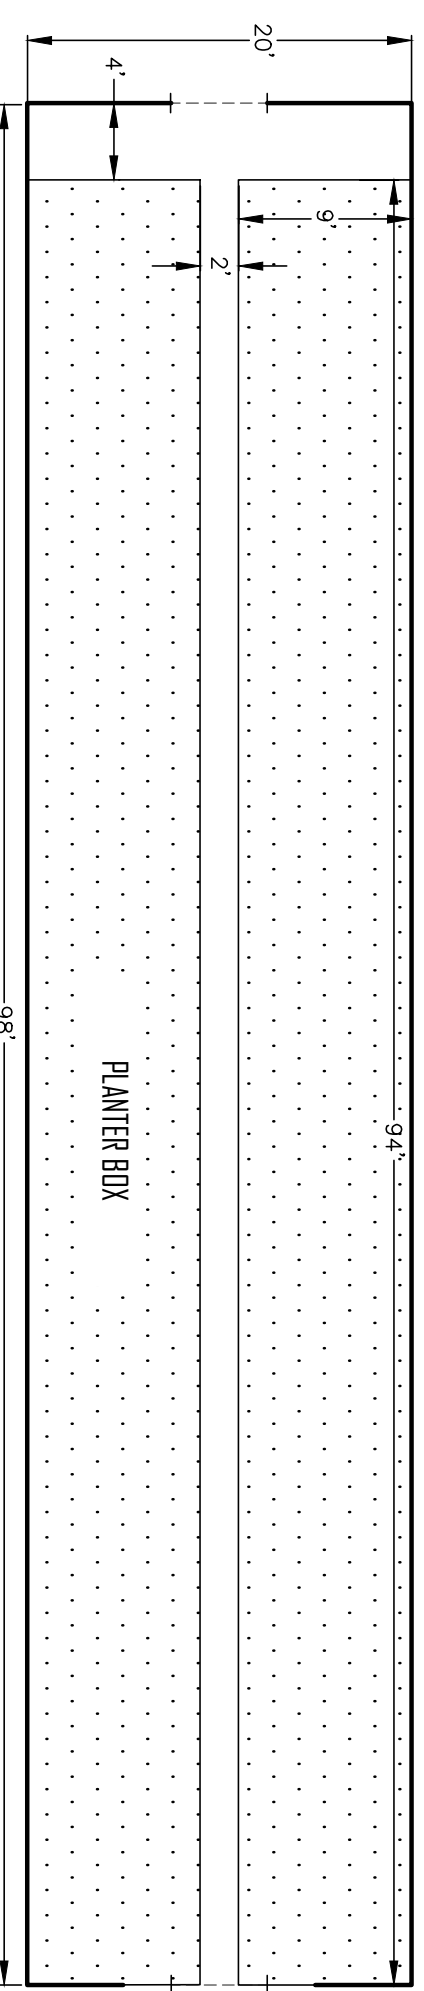

TYPICAL GREEN HOUSE



CANNABIS BUILDING LAYOUT SITE SHEET 6

NO.	DATE	REVISION	BY	APVD

SUBMITTED TO:
 LAKE COUNTY PLANNING DEPT.
 COUNTY OF LAKE
 LAKEPORT, CA


VanDerWall Engineering, Inc.
 PO BOX 431
 KELSEYVILLE, CA 95451
 707-279-4887
Outdoor Cultivation Site Plan
BUILDING LAYOUT
 APN: 14-004-20
 19424 BUTTS CANYON RD
 MIDDLETOWN, CALIFORNIA

VERIFY SCALE
 BAR IS HALF INCH ON
 ORIGINAL DRAWING.
 DATE AUGUST 2018
 PROJ 18-44
 DWG
 SHEET 6 OF 7