
 









LEGEND

-  PROPERTY LINE
-  ACCESS ROAD/DRIVEWAY
-  TREE LINE
-  WELL
-  SECURITY CAMERA VIEW SHED
-  THERMAL SECURITY CAMERA VIEW SHED
-  MOTION SENSOR LIGHT


Sunny S Ranch Mixed Light A-Type 3B Cultivation Site Plan

APN: 014-004-20 19424 Butts Canyon Rd
Middleton, California

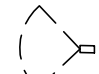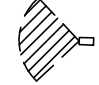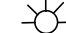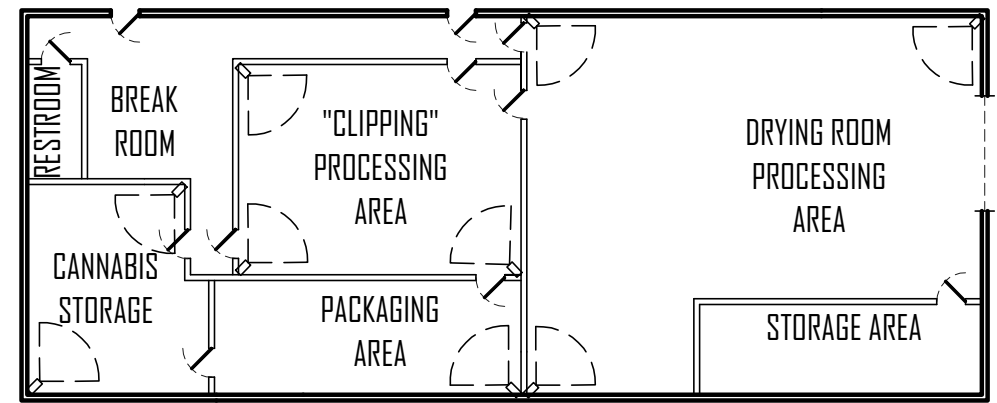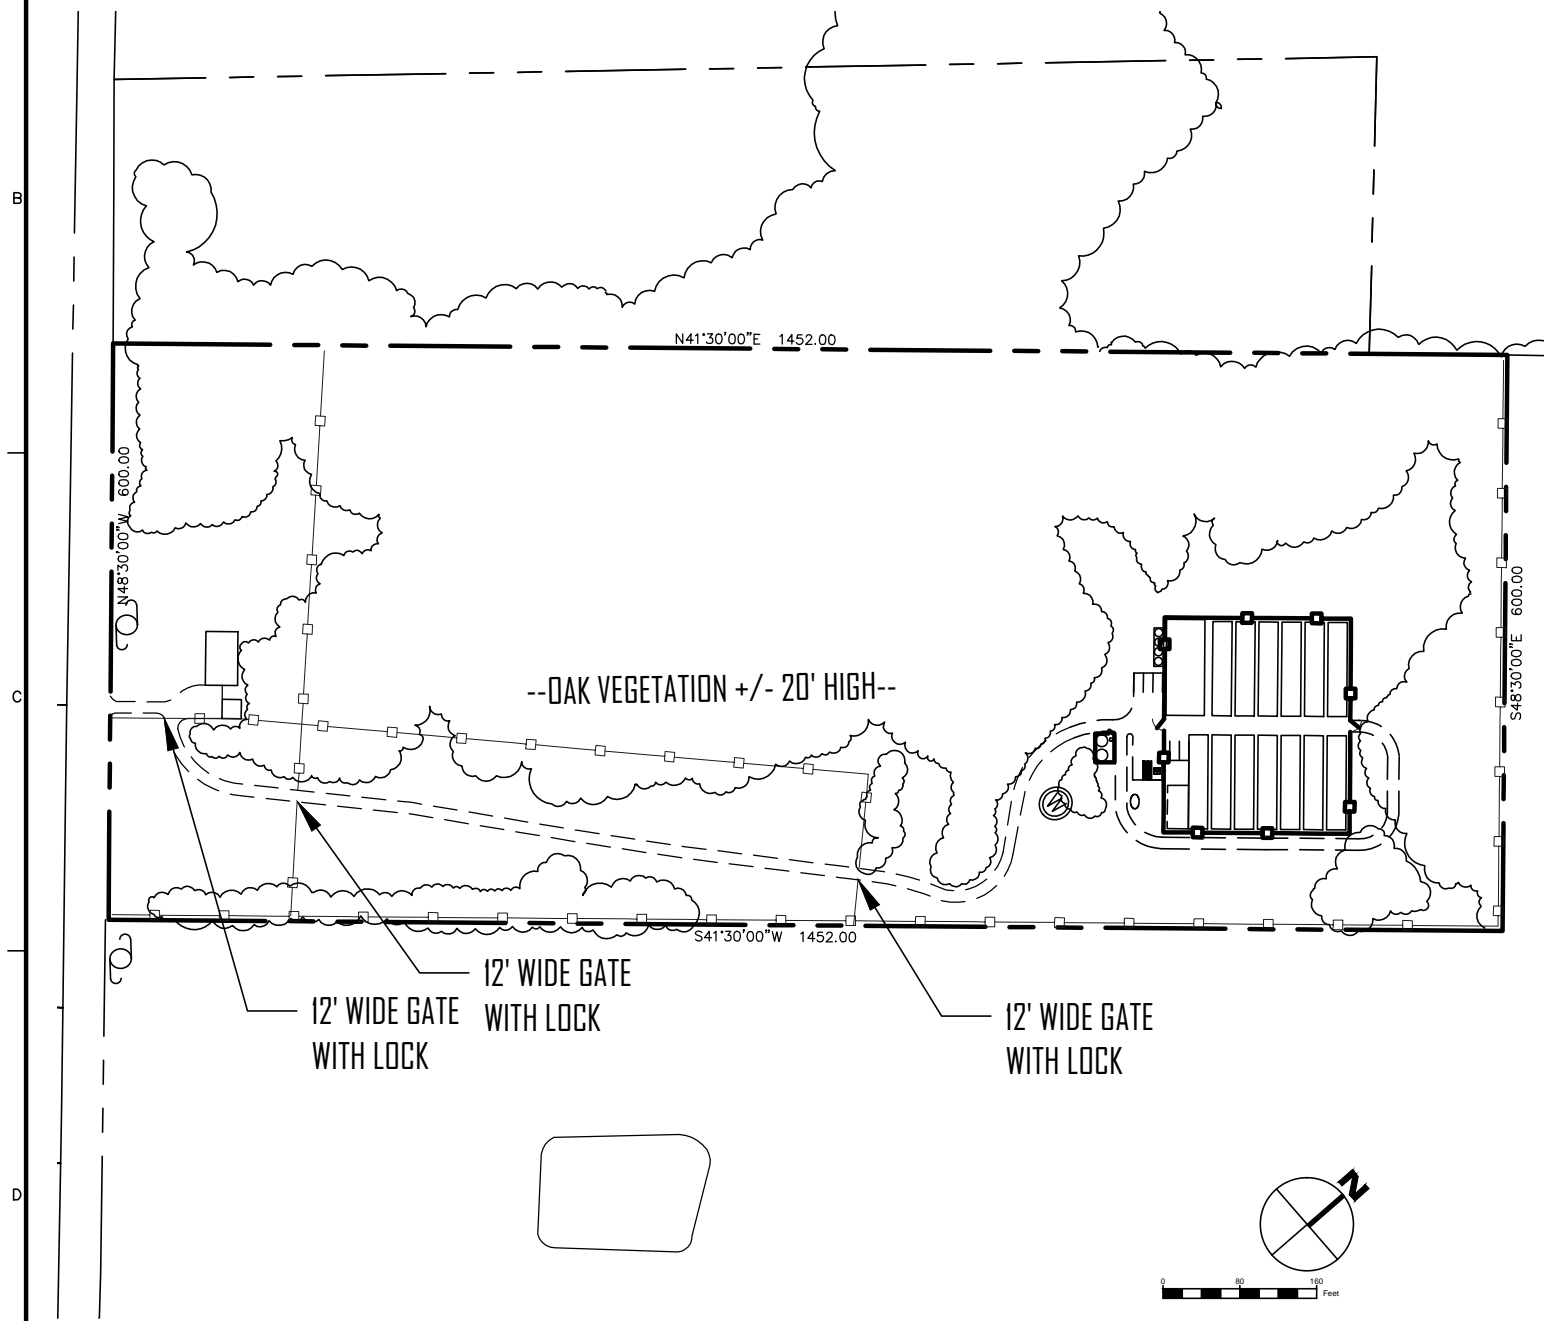

PROCESSING UNIT SECURITY LAYOUT

SITE MAP

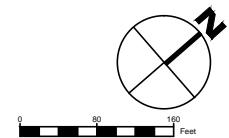

NO.	DATE	DR	CHK	APVD
				APVD
		Vanderwall		Approver

SUBMITTED TO:
LAKE COUNTY PLANNING DEPT.
LAKE COUNTY OF LAKE LAKEPORT, CA

PO BOX 431
KELSEVILLE, CA 95451
707-279-4887

**Outdoor Cultivation Site Plan
SECURITY 7b**

APN: 014-004-20
19424 BUTTS CANYON RD
MIDDLETOWN, CALIFORNIA



VERIFY SCALE	
BAR IS HALF INCH ON ORIGINAL DRAWING.	
DATE	AUGUST 2018
PROJ	18-44
DWG	7b
SHEET	7b

SECURITY SHEET 7b