


SITE PLAN DATA

AREA OF PROPERTY	20 ACRES
AREA OF CULIVATION SITE	1 ACRE
AREA OF TYPICAL GREENHOUSE	1960 SF
AGGREGATED GREENHOUSE AREA	25,480 SF

Sunny S Ranch Mixed Light A-Type 3B Cultivation Site Plan

APN: 014-004-20 19424 Butts Canyon Rd
Middletown, California

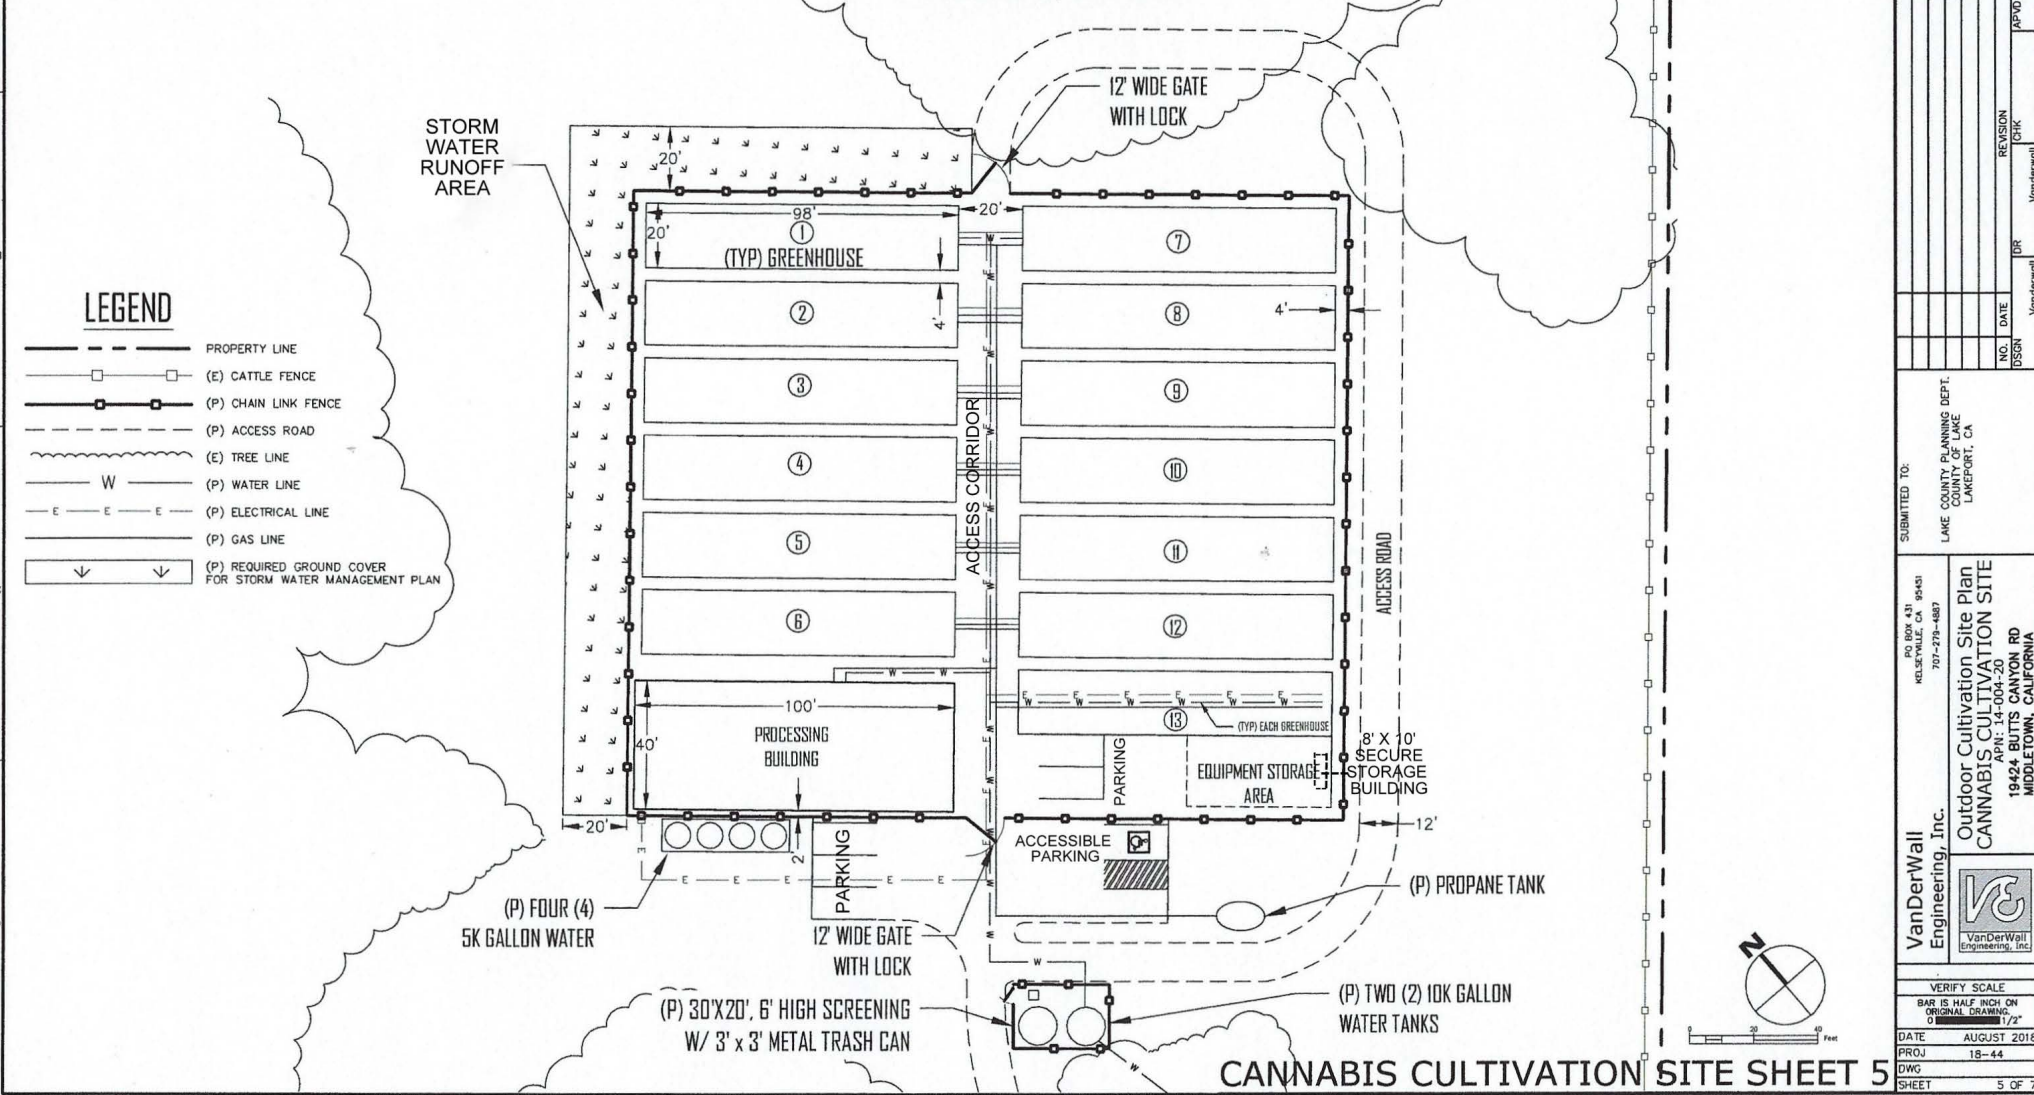

LEGEND

- PROPERTY LINE
- (E) CATTLE FENCE
- (P) CHAIN LINK FENCE
- (P) ACCESS ROAD
- (E) TREE LINE
- W --- (P) WATER LINE
- E --- E --- (P) ELECTRICAL LINE
- (P) GAS LINE
- (P) REQUIRED GROUND COVER FOR STORM WATER MANAGEMENT PLAN

APPROVED	BY	APVD
REVISION	CHK	
DATE	DR	
NO.	DSGN	

SUBMITTED TO:
LAKE COUNTY PLANNING DEPT.
LAKE COUNTY OF LAKE
LAKEPORT, CA

PO BOX 431
HELENSVILLE, CA 95021
707-279-1487
Outdoor Cultivation Site Plan
CANNABIS CULTIVATION SITE
APN: 14-004-20
19424 BUTTS CANYON RD
MIDDLE TOWN, CALIFORNIA

VanDerWall
Engineering, Inc.
VanDerWall
Engineering, Inc.

VERIFY SCALE	DATE	AUGUST 2018
BAR IS HALF INCH ON ORIGINAL DRAWING	PROJ	18-44
0" = 1/2"	DWG	
	SHEET	5 OF 7