

Appendix A: Visual Studies

THIS PAGE INTENTIONALLY LEFT BLANK



LASSEN ROAD

LIVERMORE, CALIFORNIA

SCENIC CORRIDOR & ADDITIONAL VISUAL STUDIES



EXISTING



WITH NEW BERM



WITH NEW BERM AND PLANTING AT 7 YEARS


VIEW B1 LOOKING EAST ON INTERSTATE 580



EXISTING



WITH NEW BERM

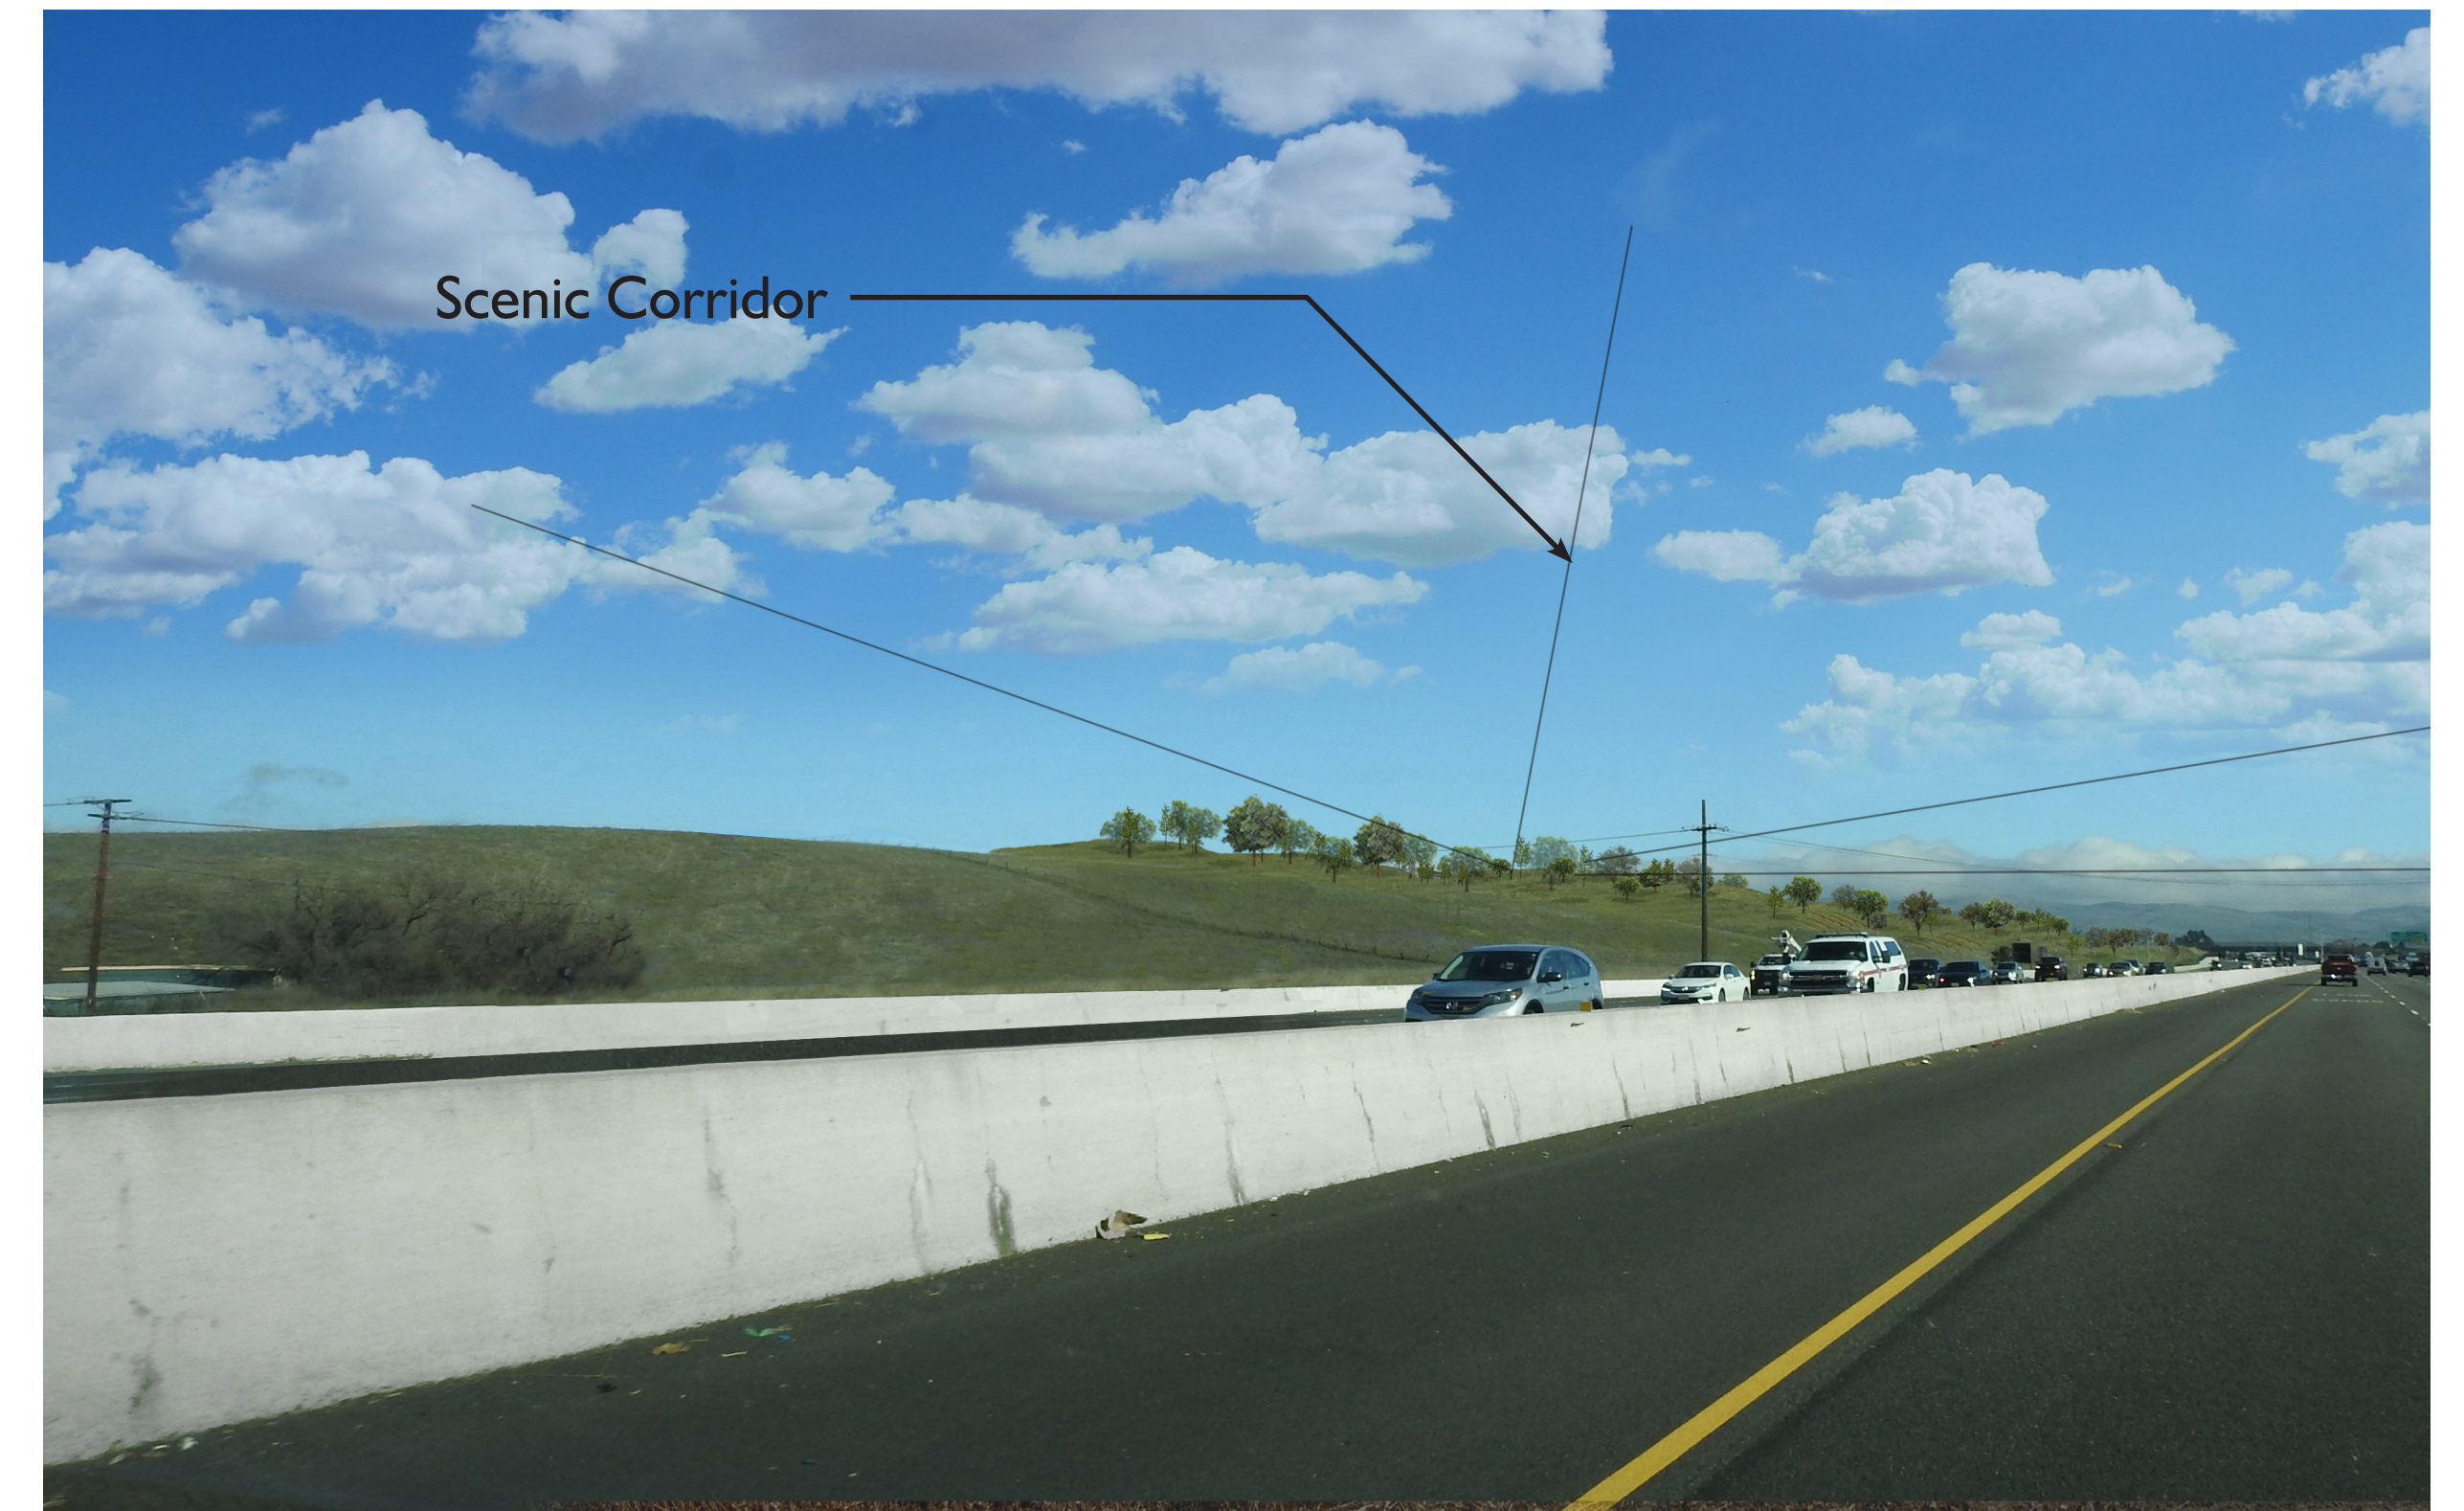

WITH NEW BERM AND PLANTING AT 7 YEARS

VIEW B2 LOOKING EAST ON INTERSTATE 580



EXISTING




WITH NEW BERM



WITH NEW BERM AND PLANTING AT 7 YEARS


VIEW B3 LOOKING EAST ON INTERSTATE 580

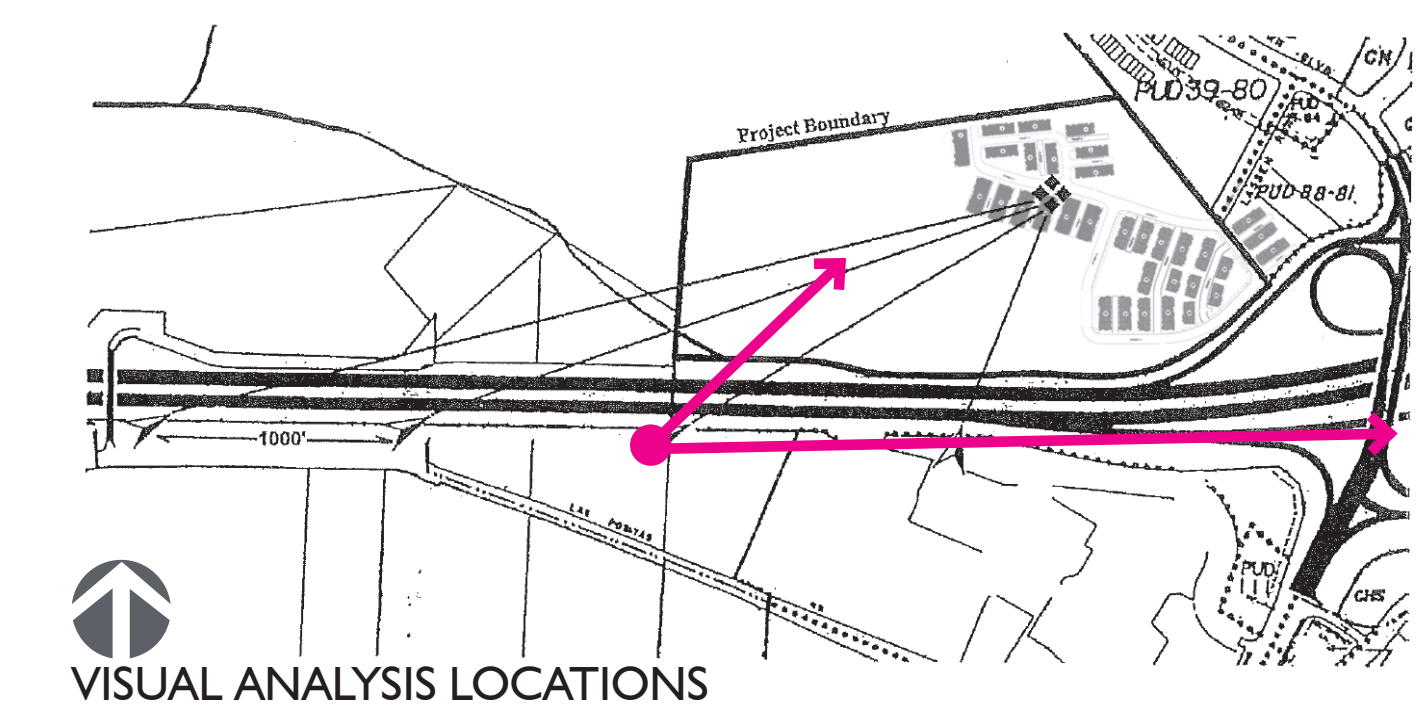

EXISTING





WITH NEW BERM

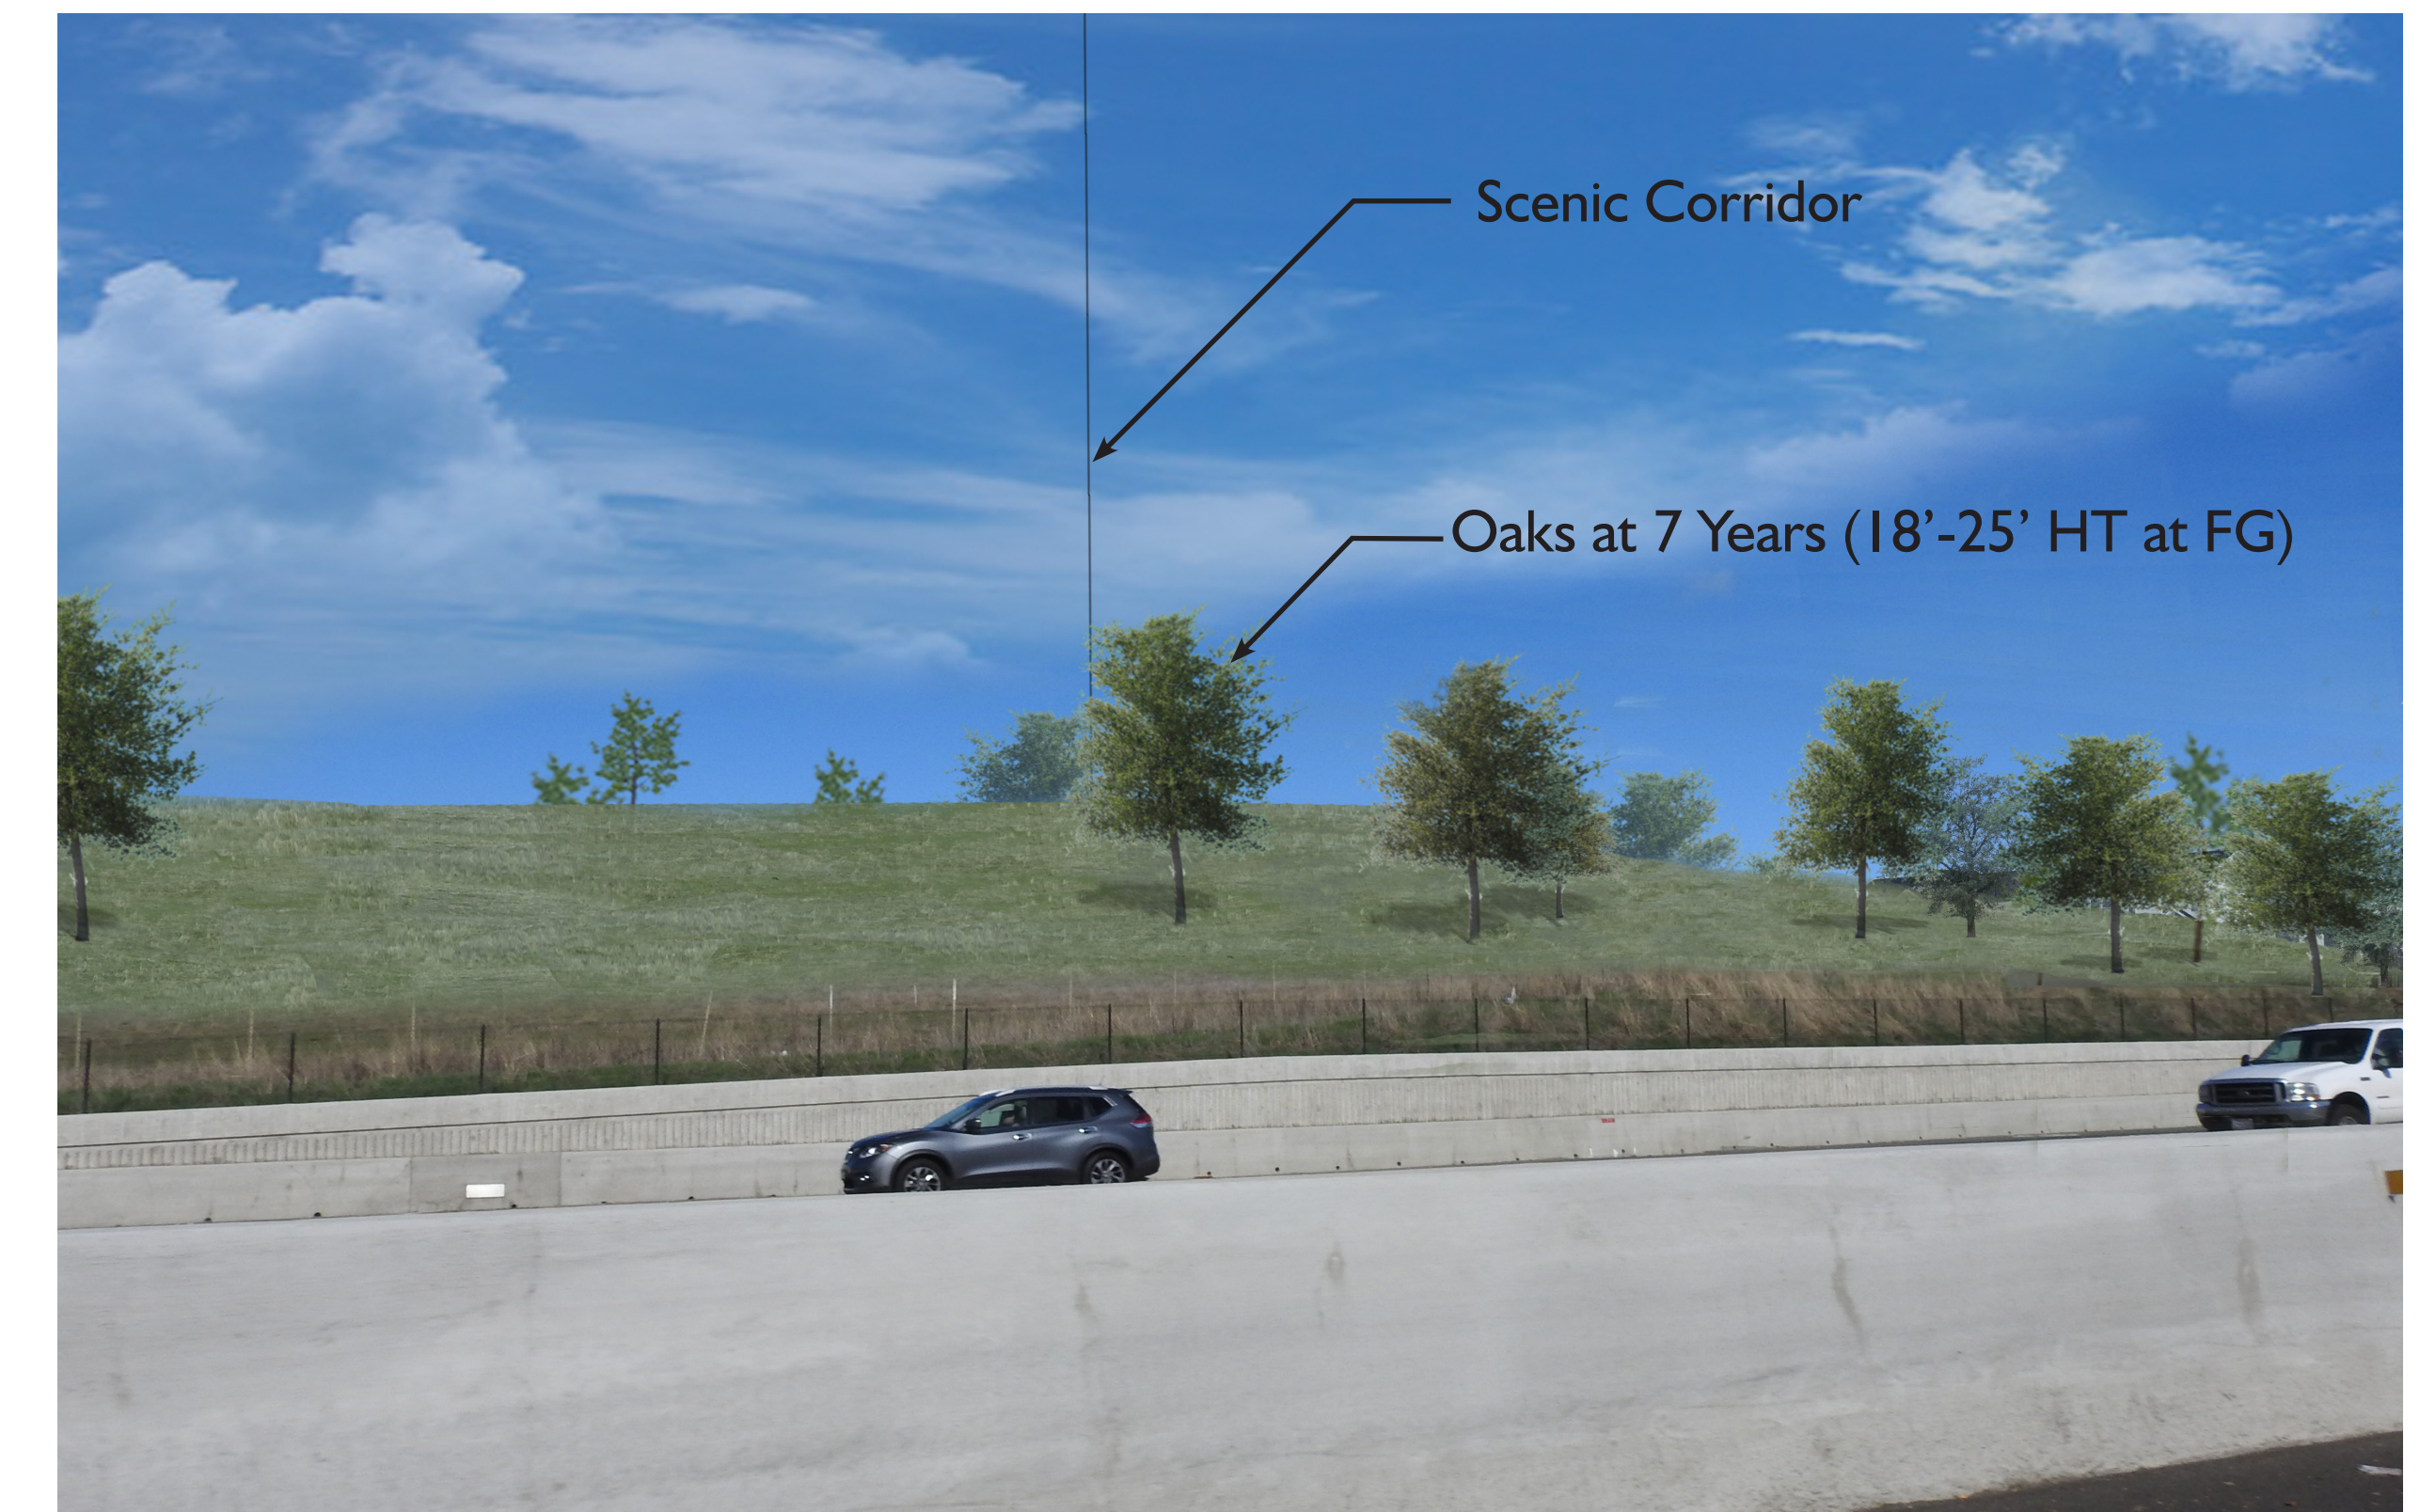


WITH NEW BERM AND PLANTING AT 7 YEARS

VIEW B4 LOOKING EAST ON INTERSTATE 580

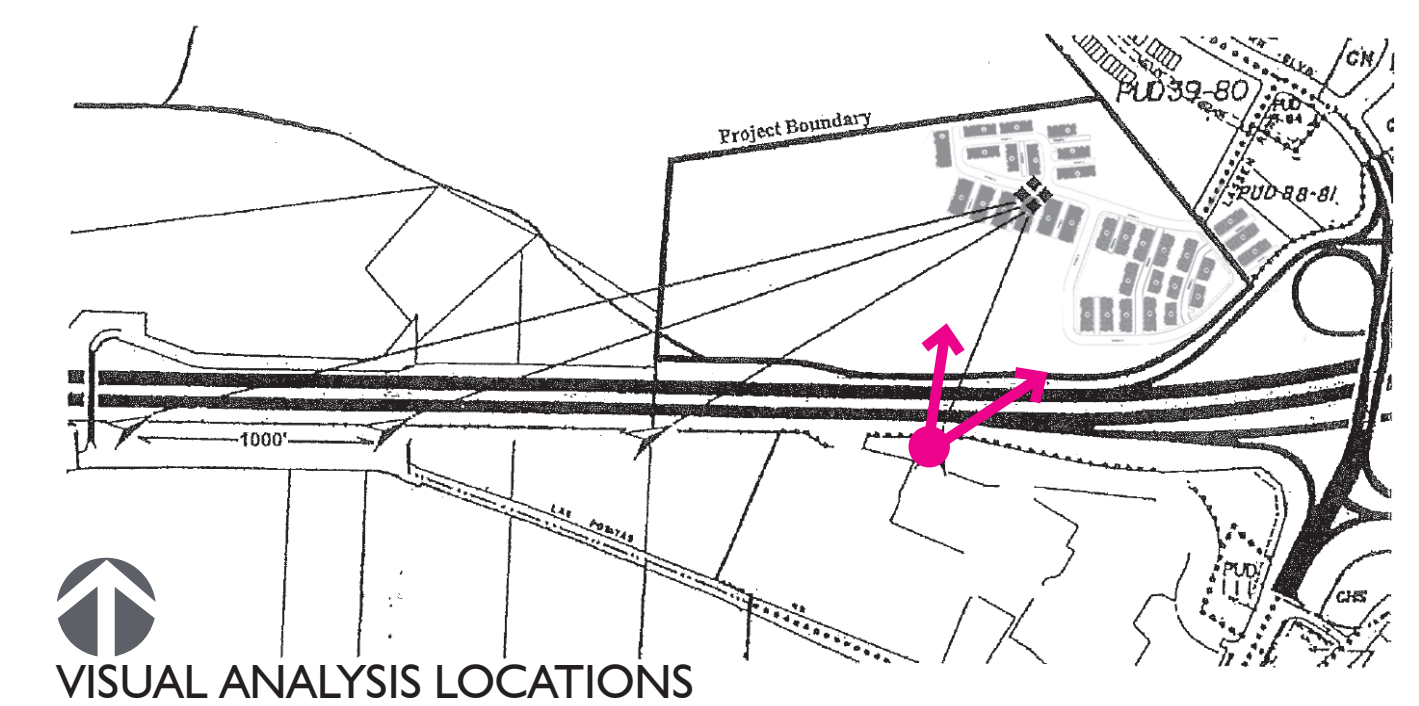


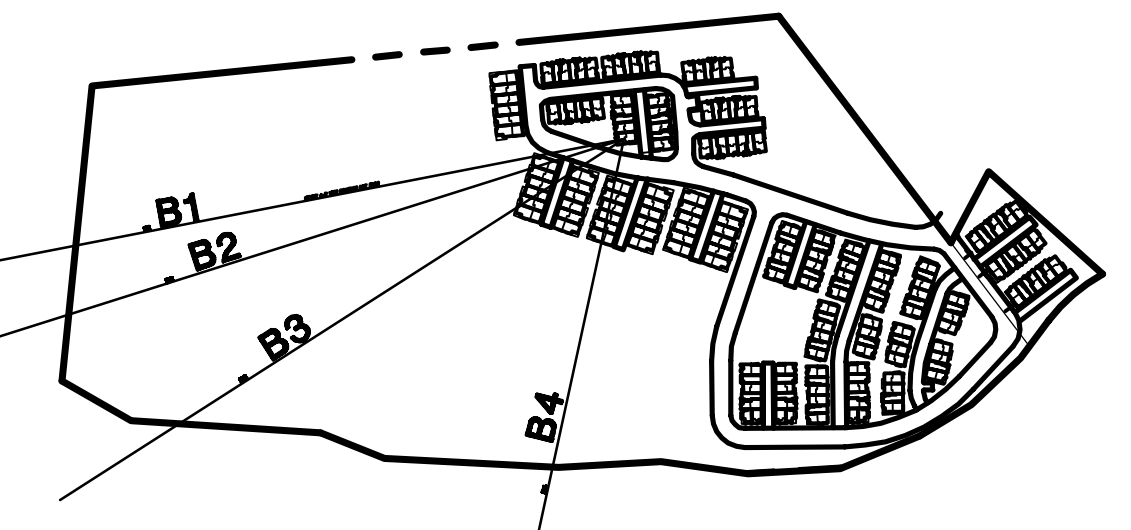


KEY MAP
NOT TO SCALE

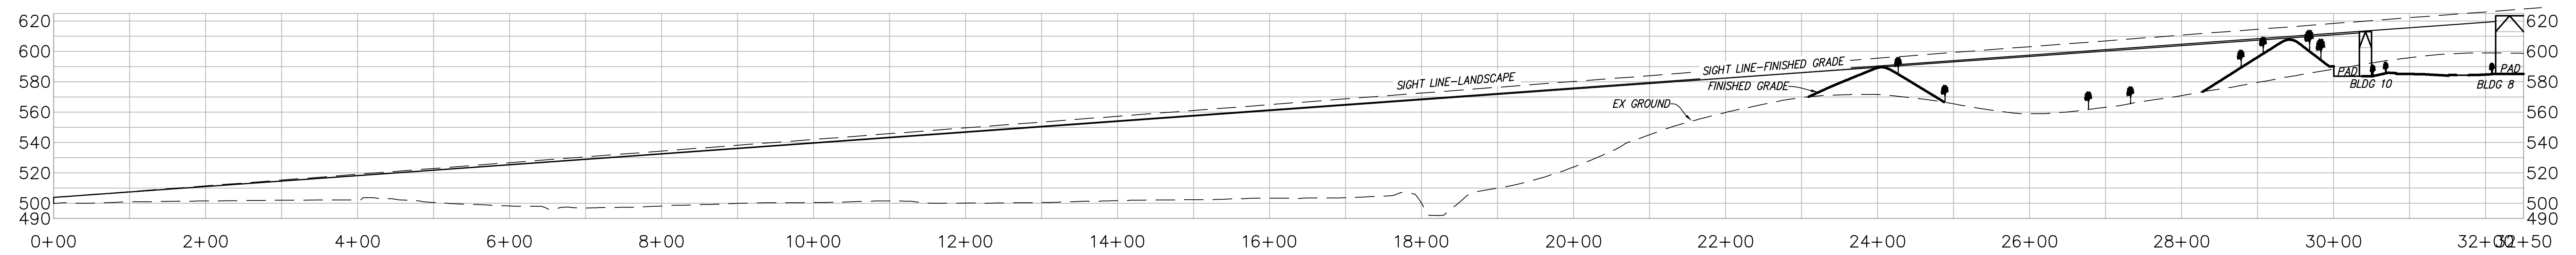


VIEW SECTION B-1
SCALE
HORIZONTAL: 1"=100'
VERTICAL: 1"=50'

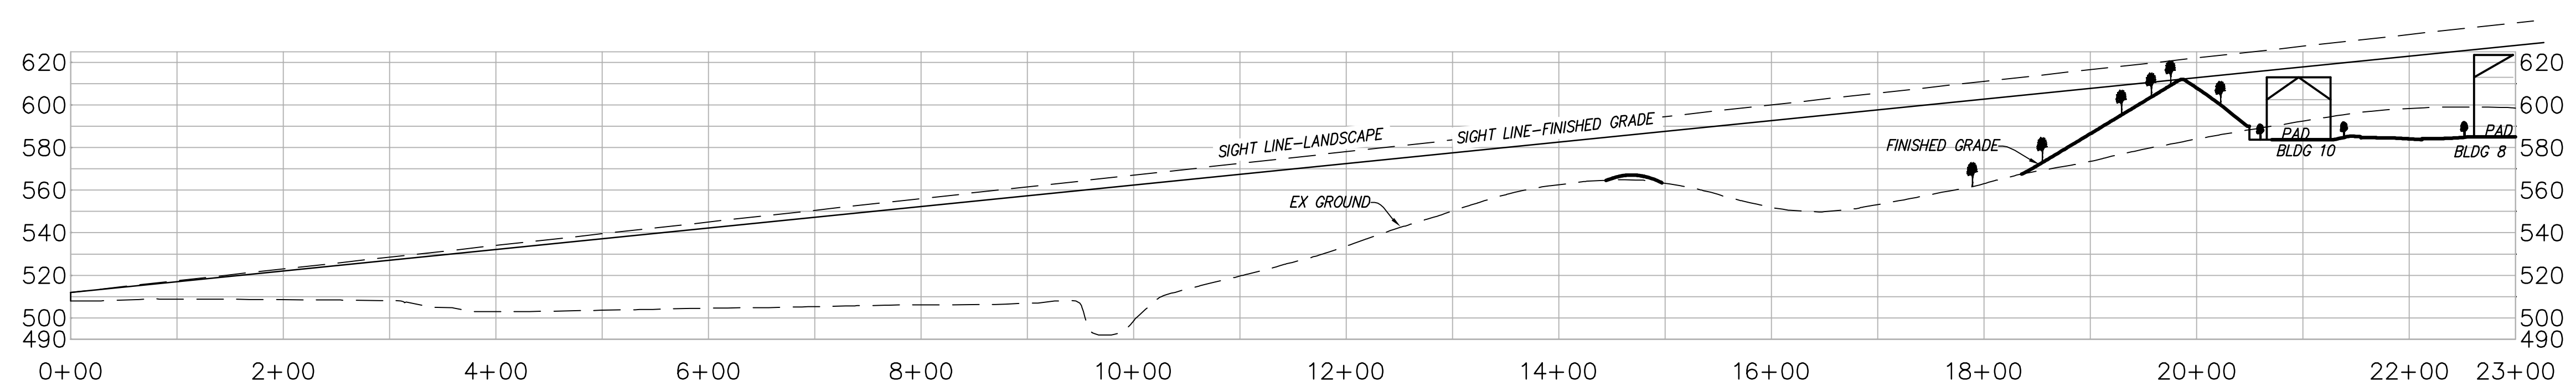


VIEW SECTION B-2

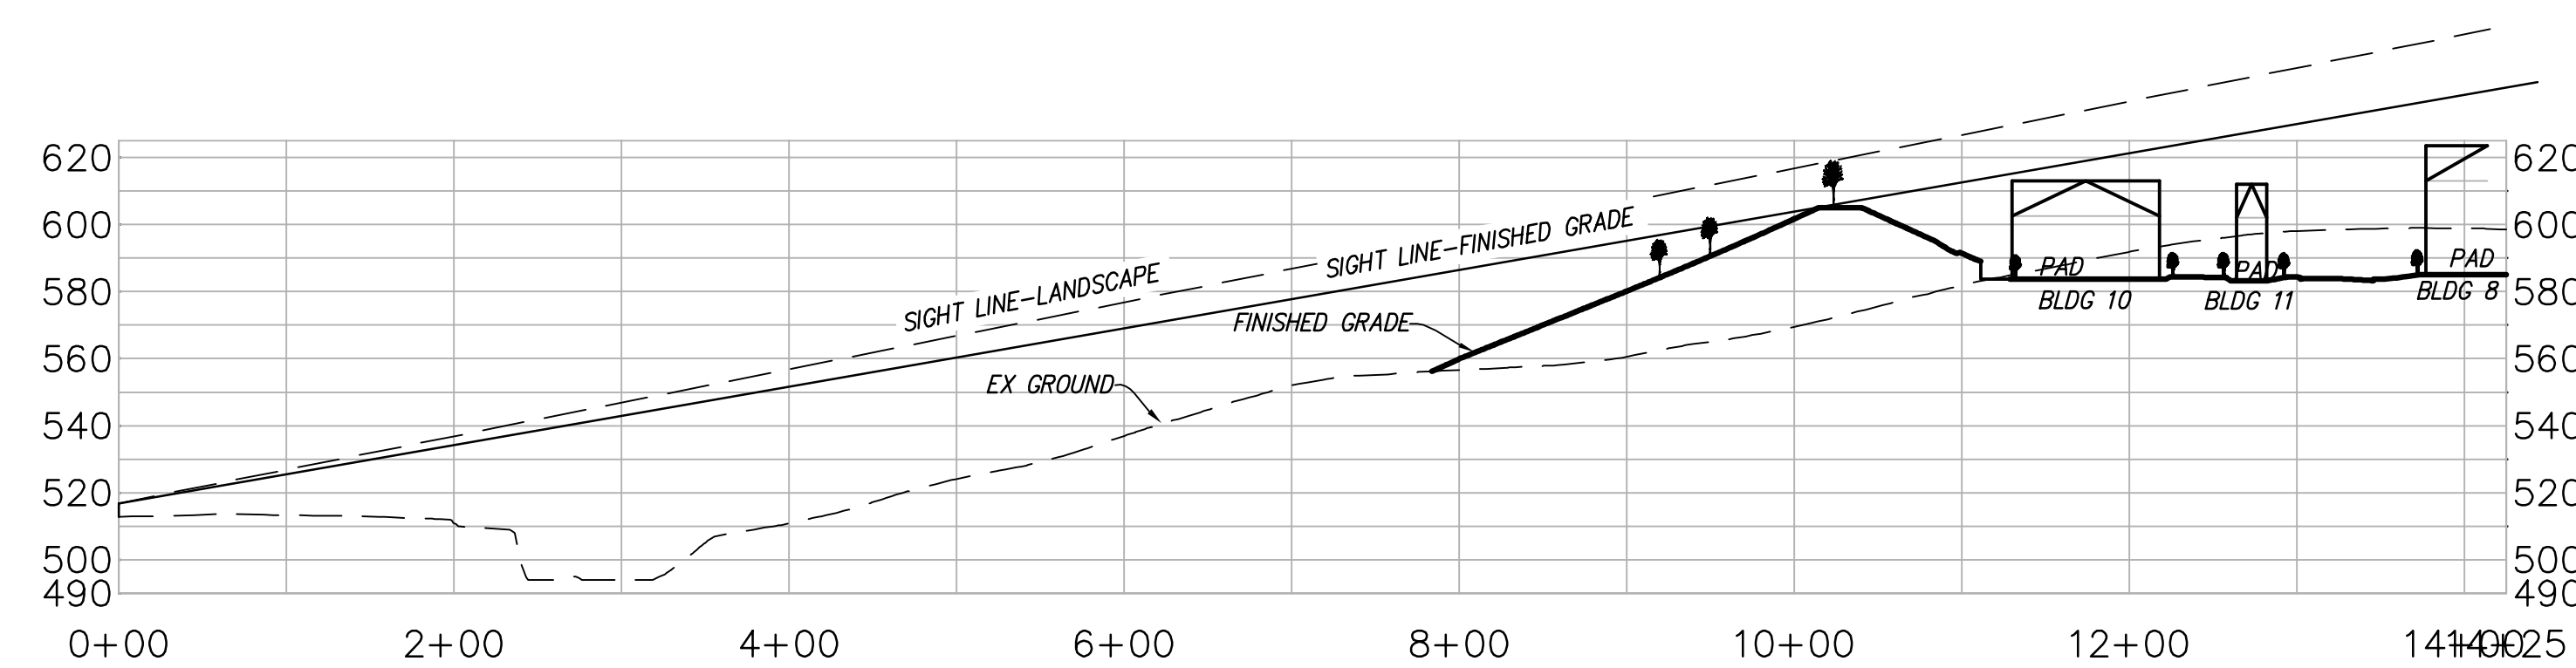

VIEW SECTION B-3

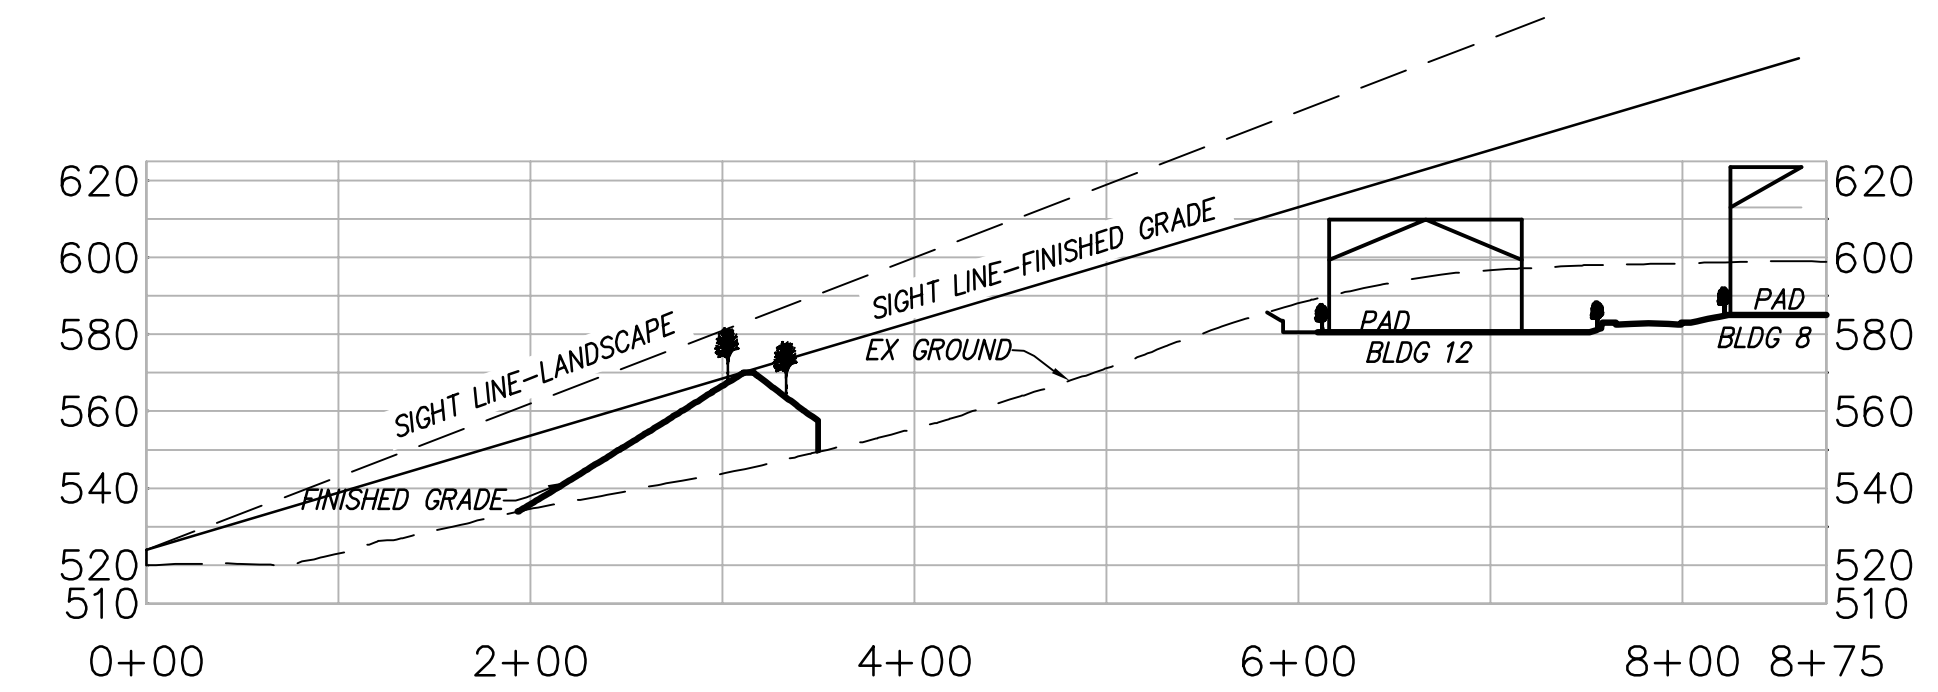

VIEW SECTION B-4

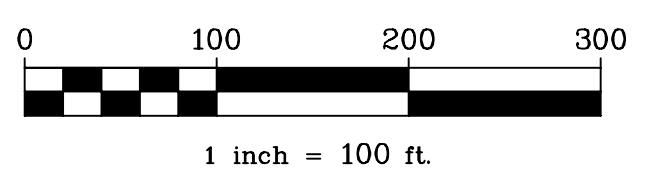

C:\2020\141051\141051-PLANNING\141051-PLANNING-01.dwg 7/12/2018 3:15:12 PM WKS: MYES



LASSEN ROAD
LIVERMORE, CA

PLANNING APPLICATION PACKAGE
JULY 17, 2018

SCENIC CORRIDOR VISIBILITY
VIEW SECTIONS
LASSEN ROAD PROPERTY



EXISTING










WITH NEW BERM



WITH NEW BERM AND PLANTING AT 7 YEARS

VIEW C4 LOOKING NORTH ON INTERSTATE 580

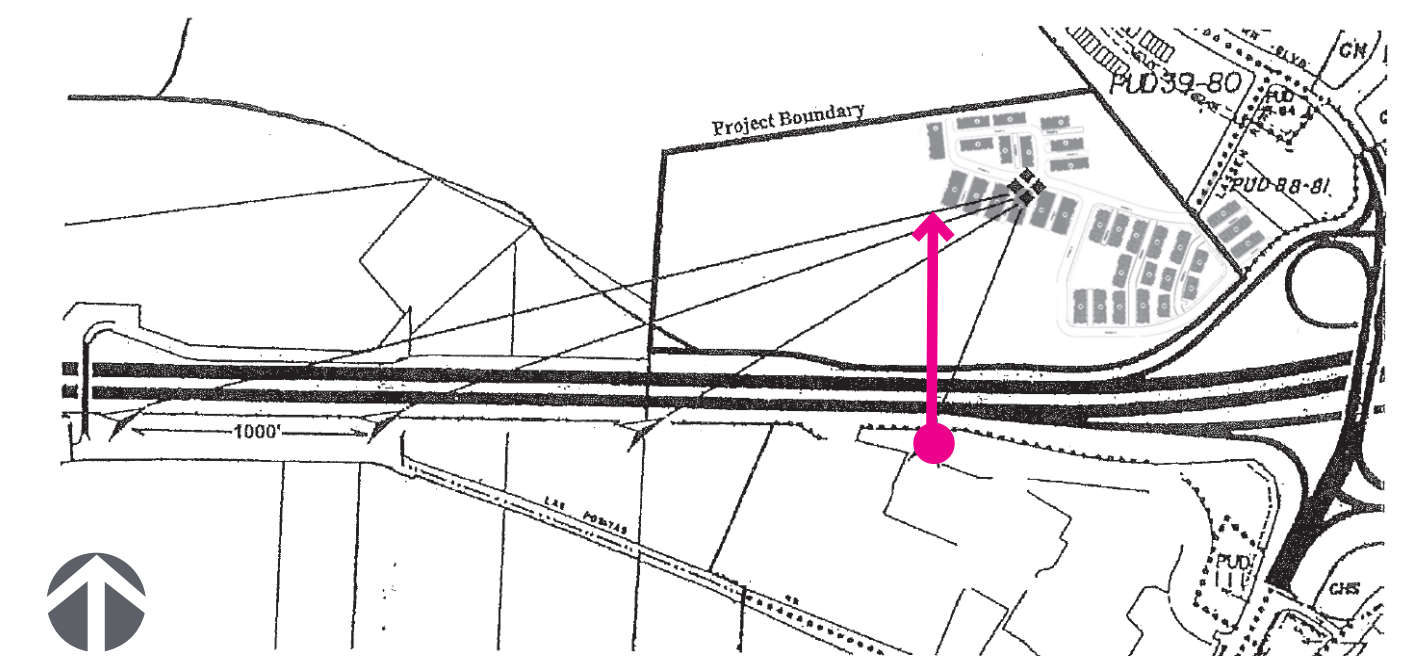

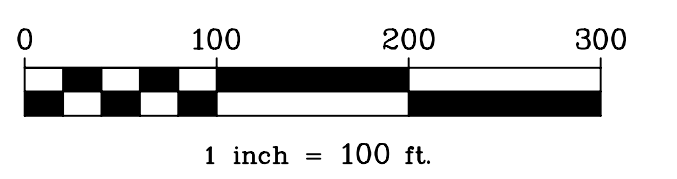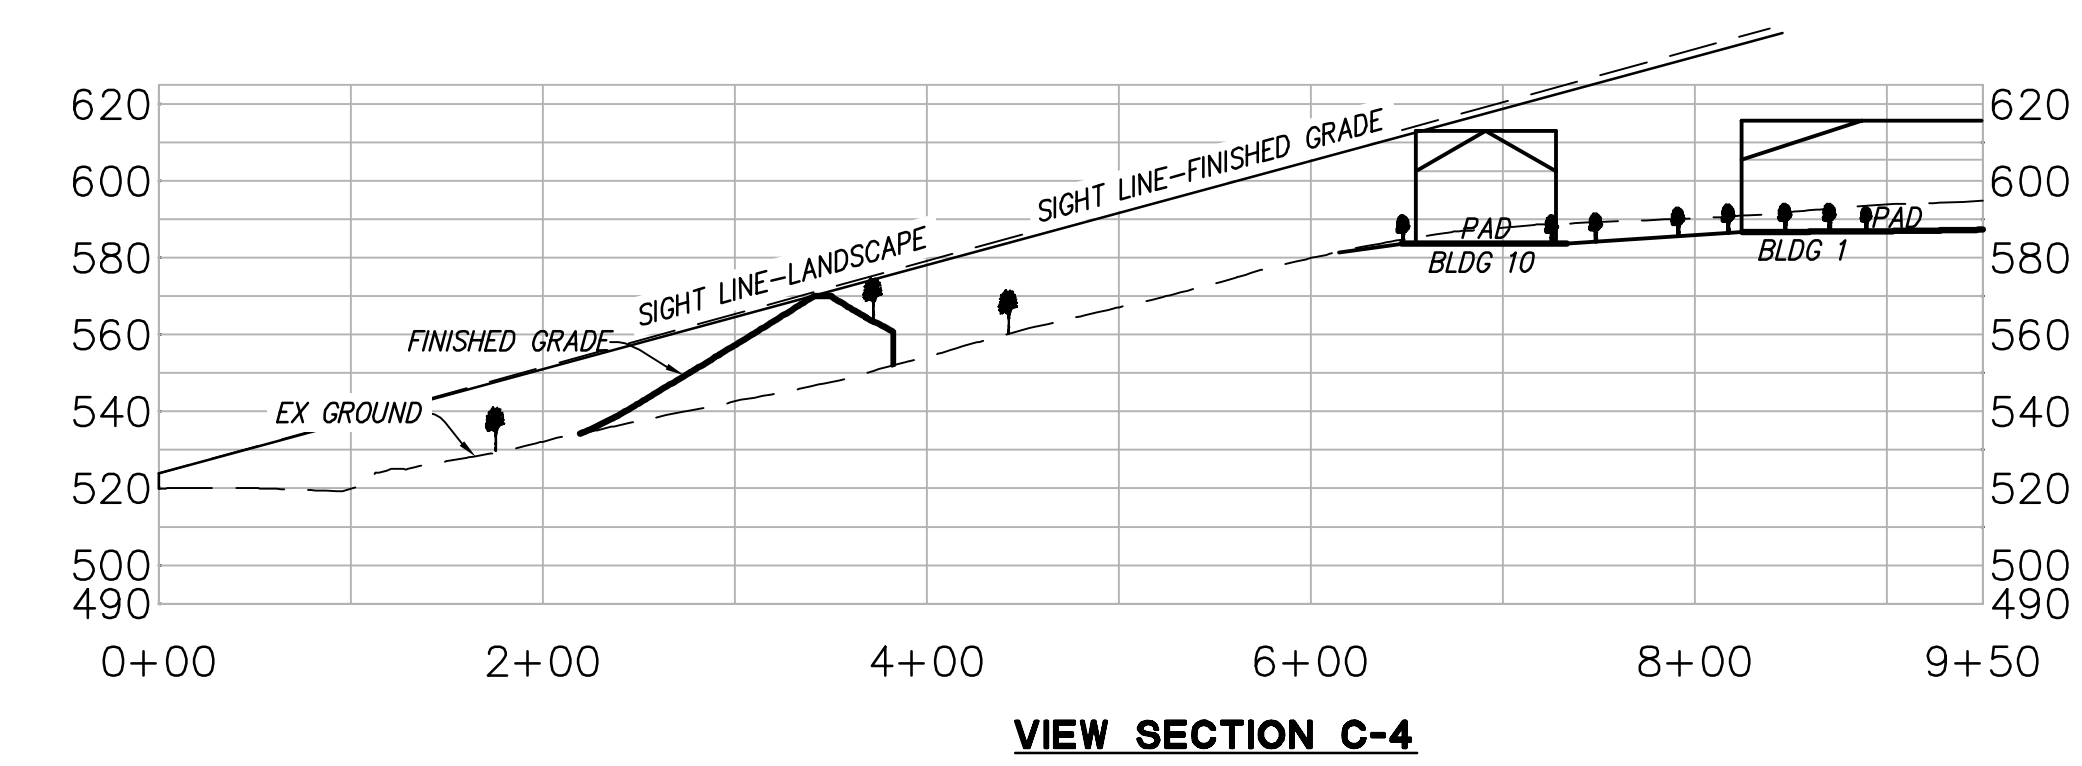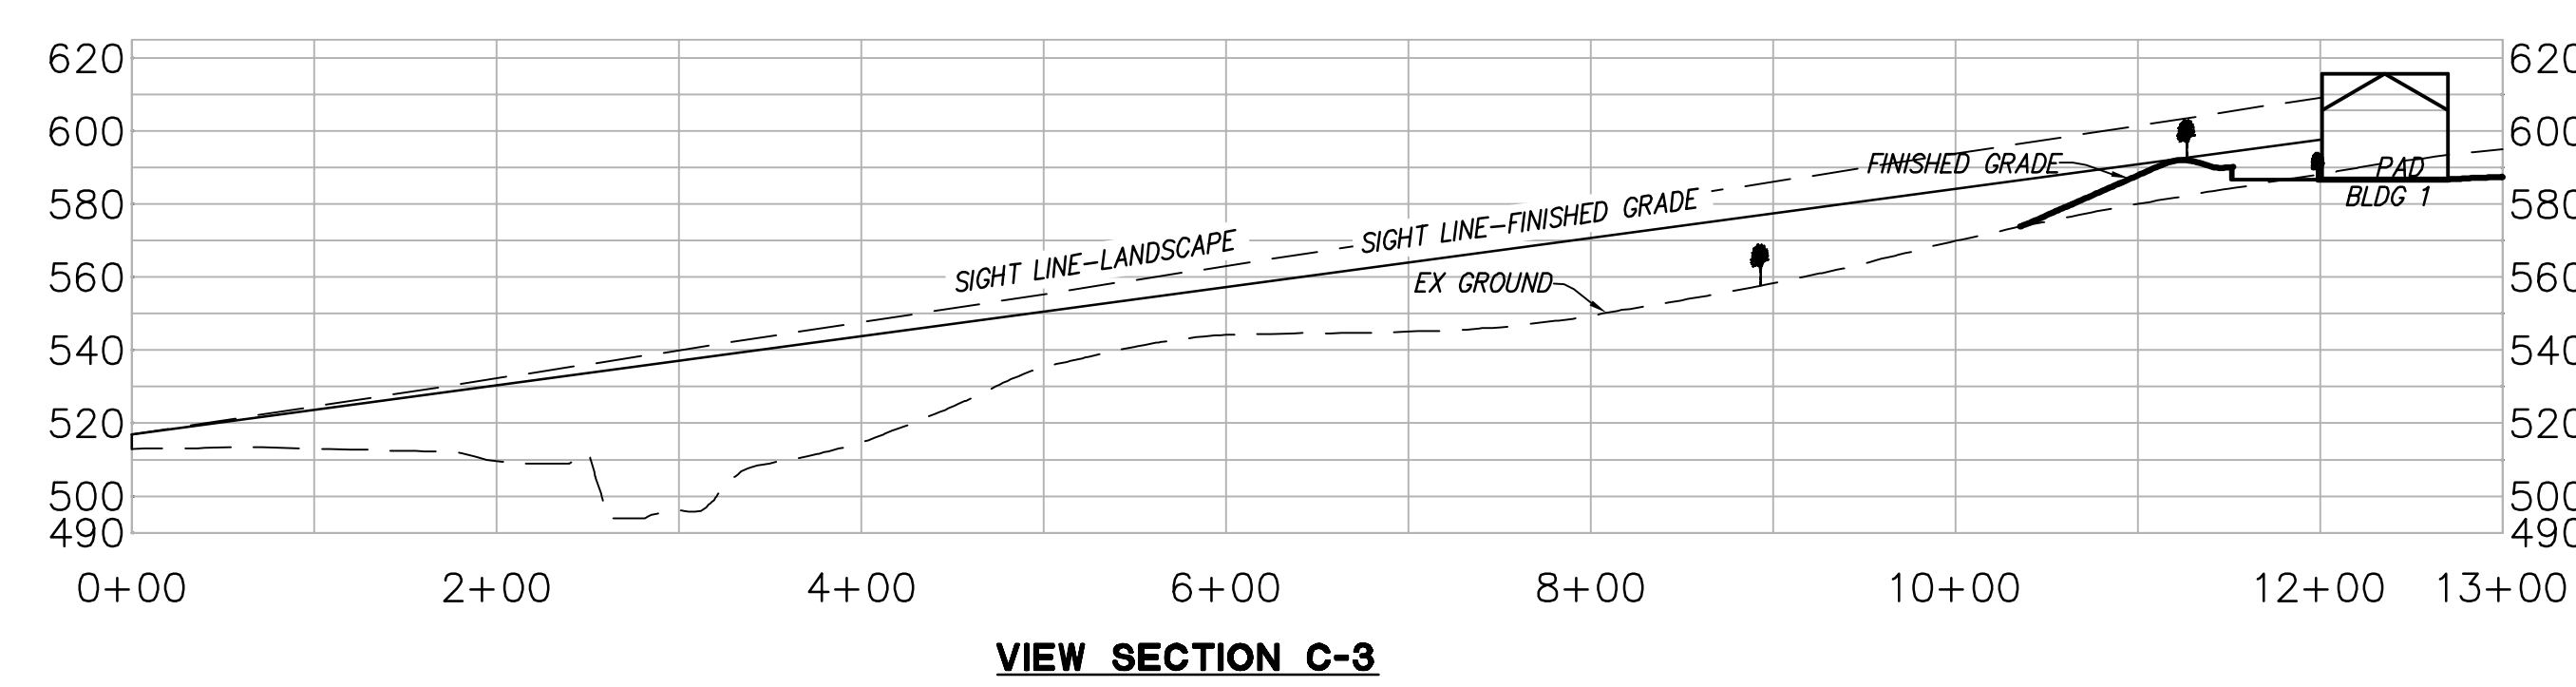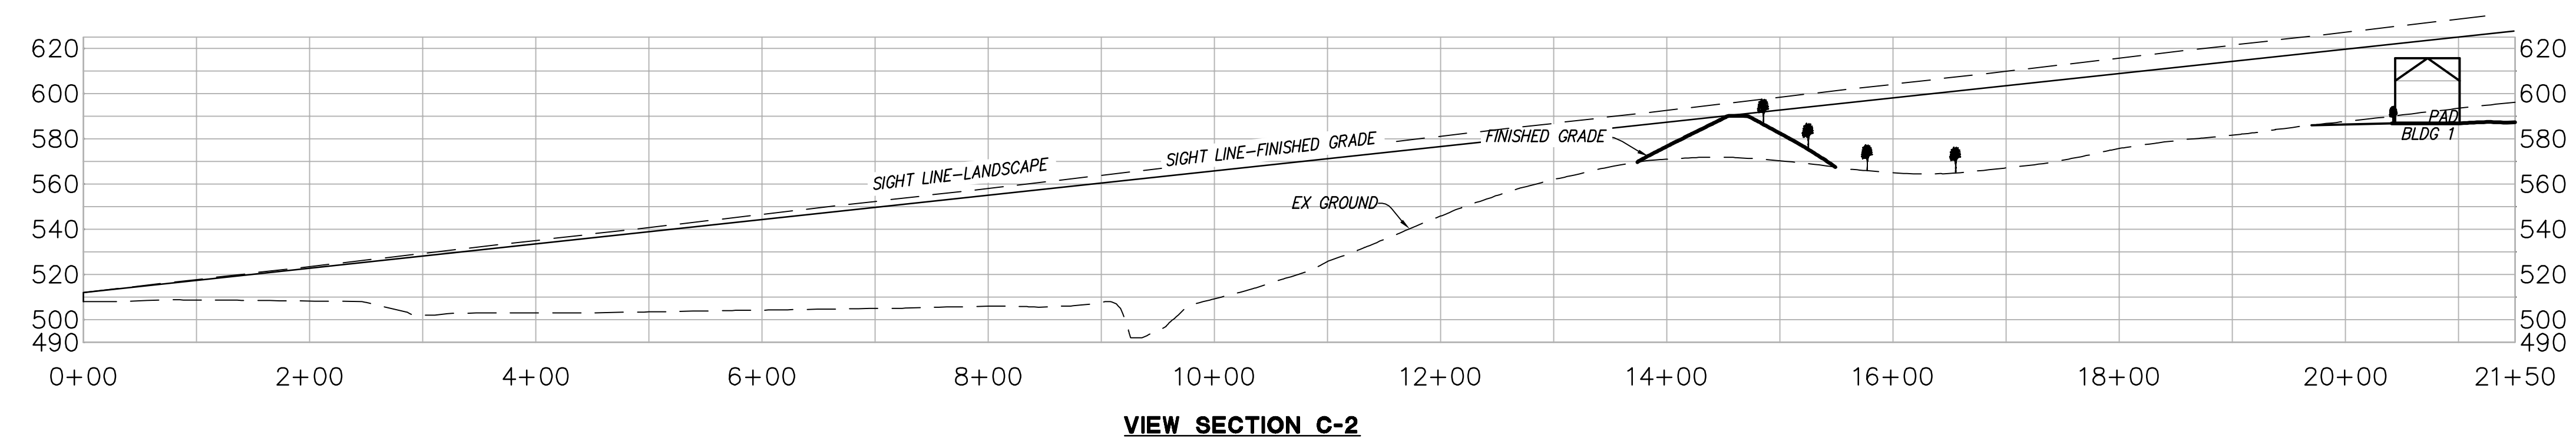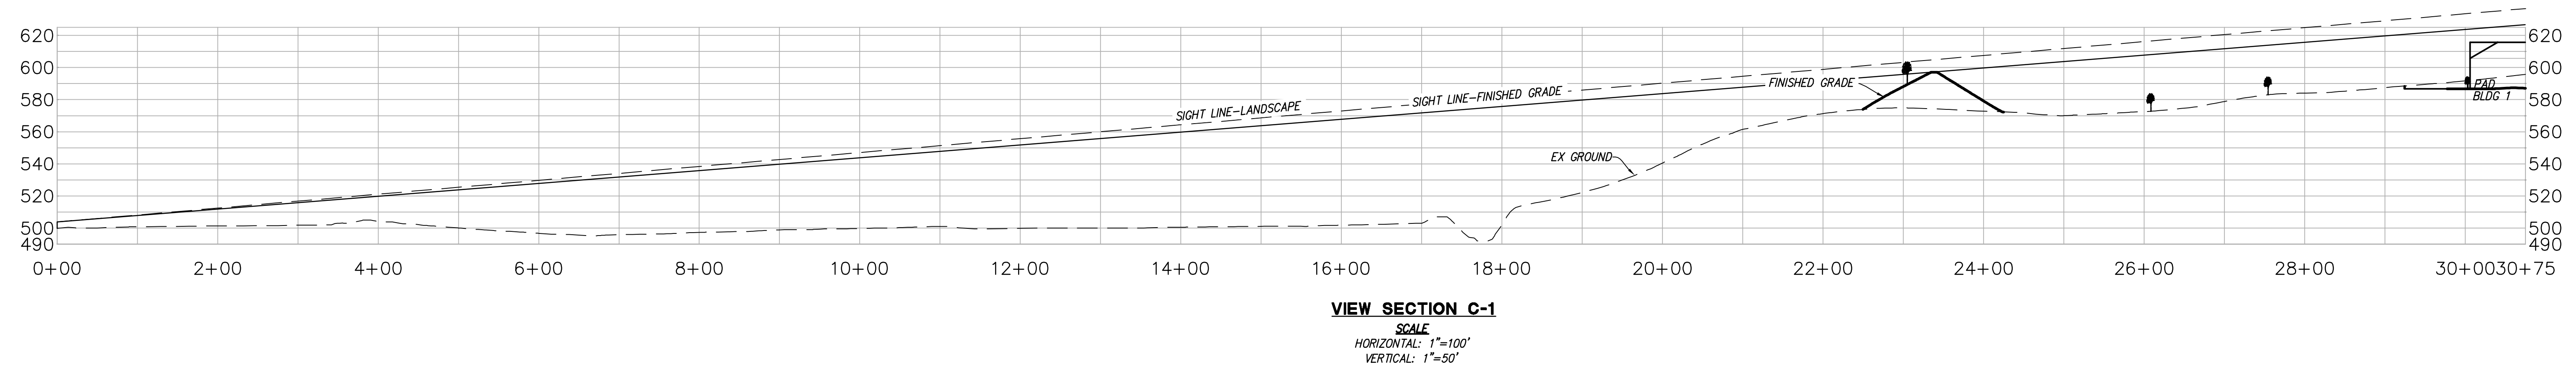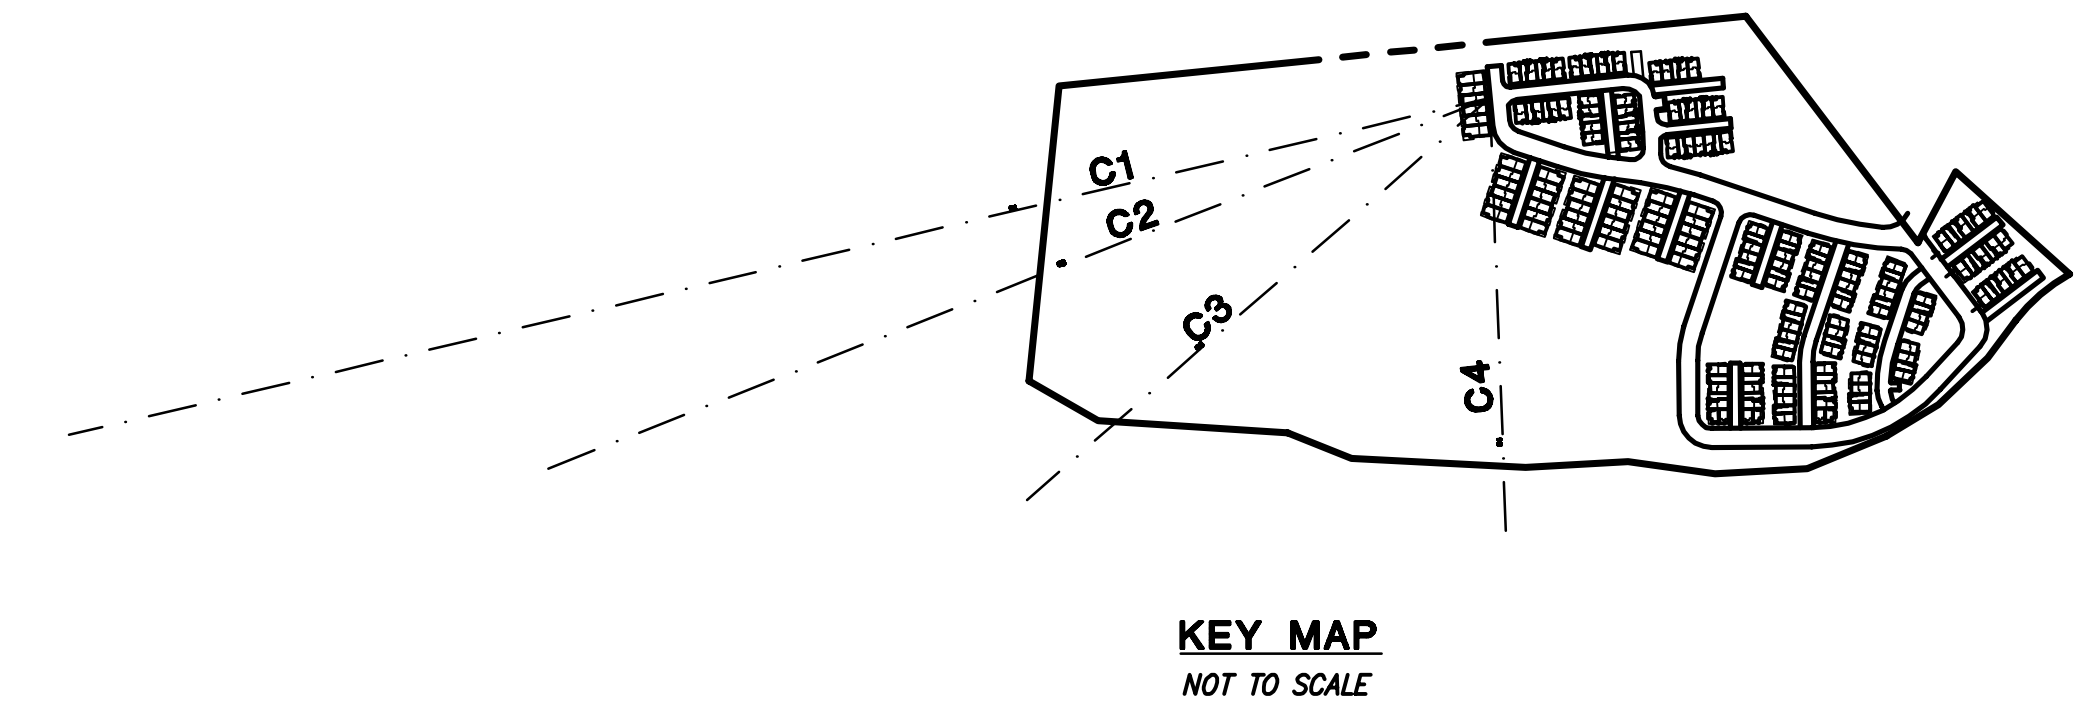

C:\2020\141001\141001-02-PLANNING\141001-02-NEW SECTIONS-02.dwg 7/12/2018 3:15:46 PM KRM MVS



LASSEN ROAD
LIVERMORE, CA

PLANNING APPLICATION PACKAGE
JULY 17, 2018


ADDITIONAL VIEW SECTIONS
LASSEN ROAD PROPERTY



EXISTING




WITH 42" SAFETY RAIL

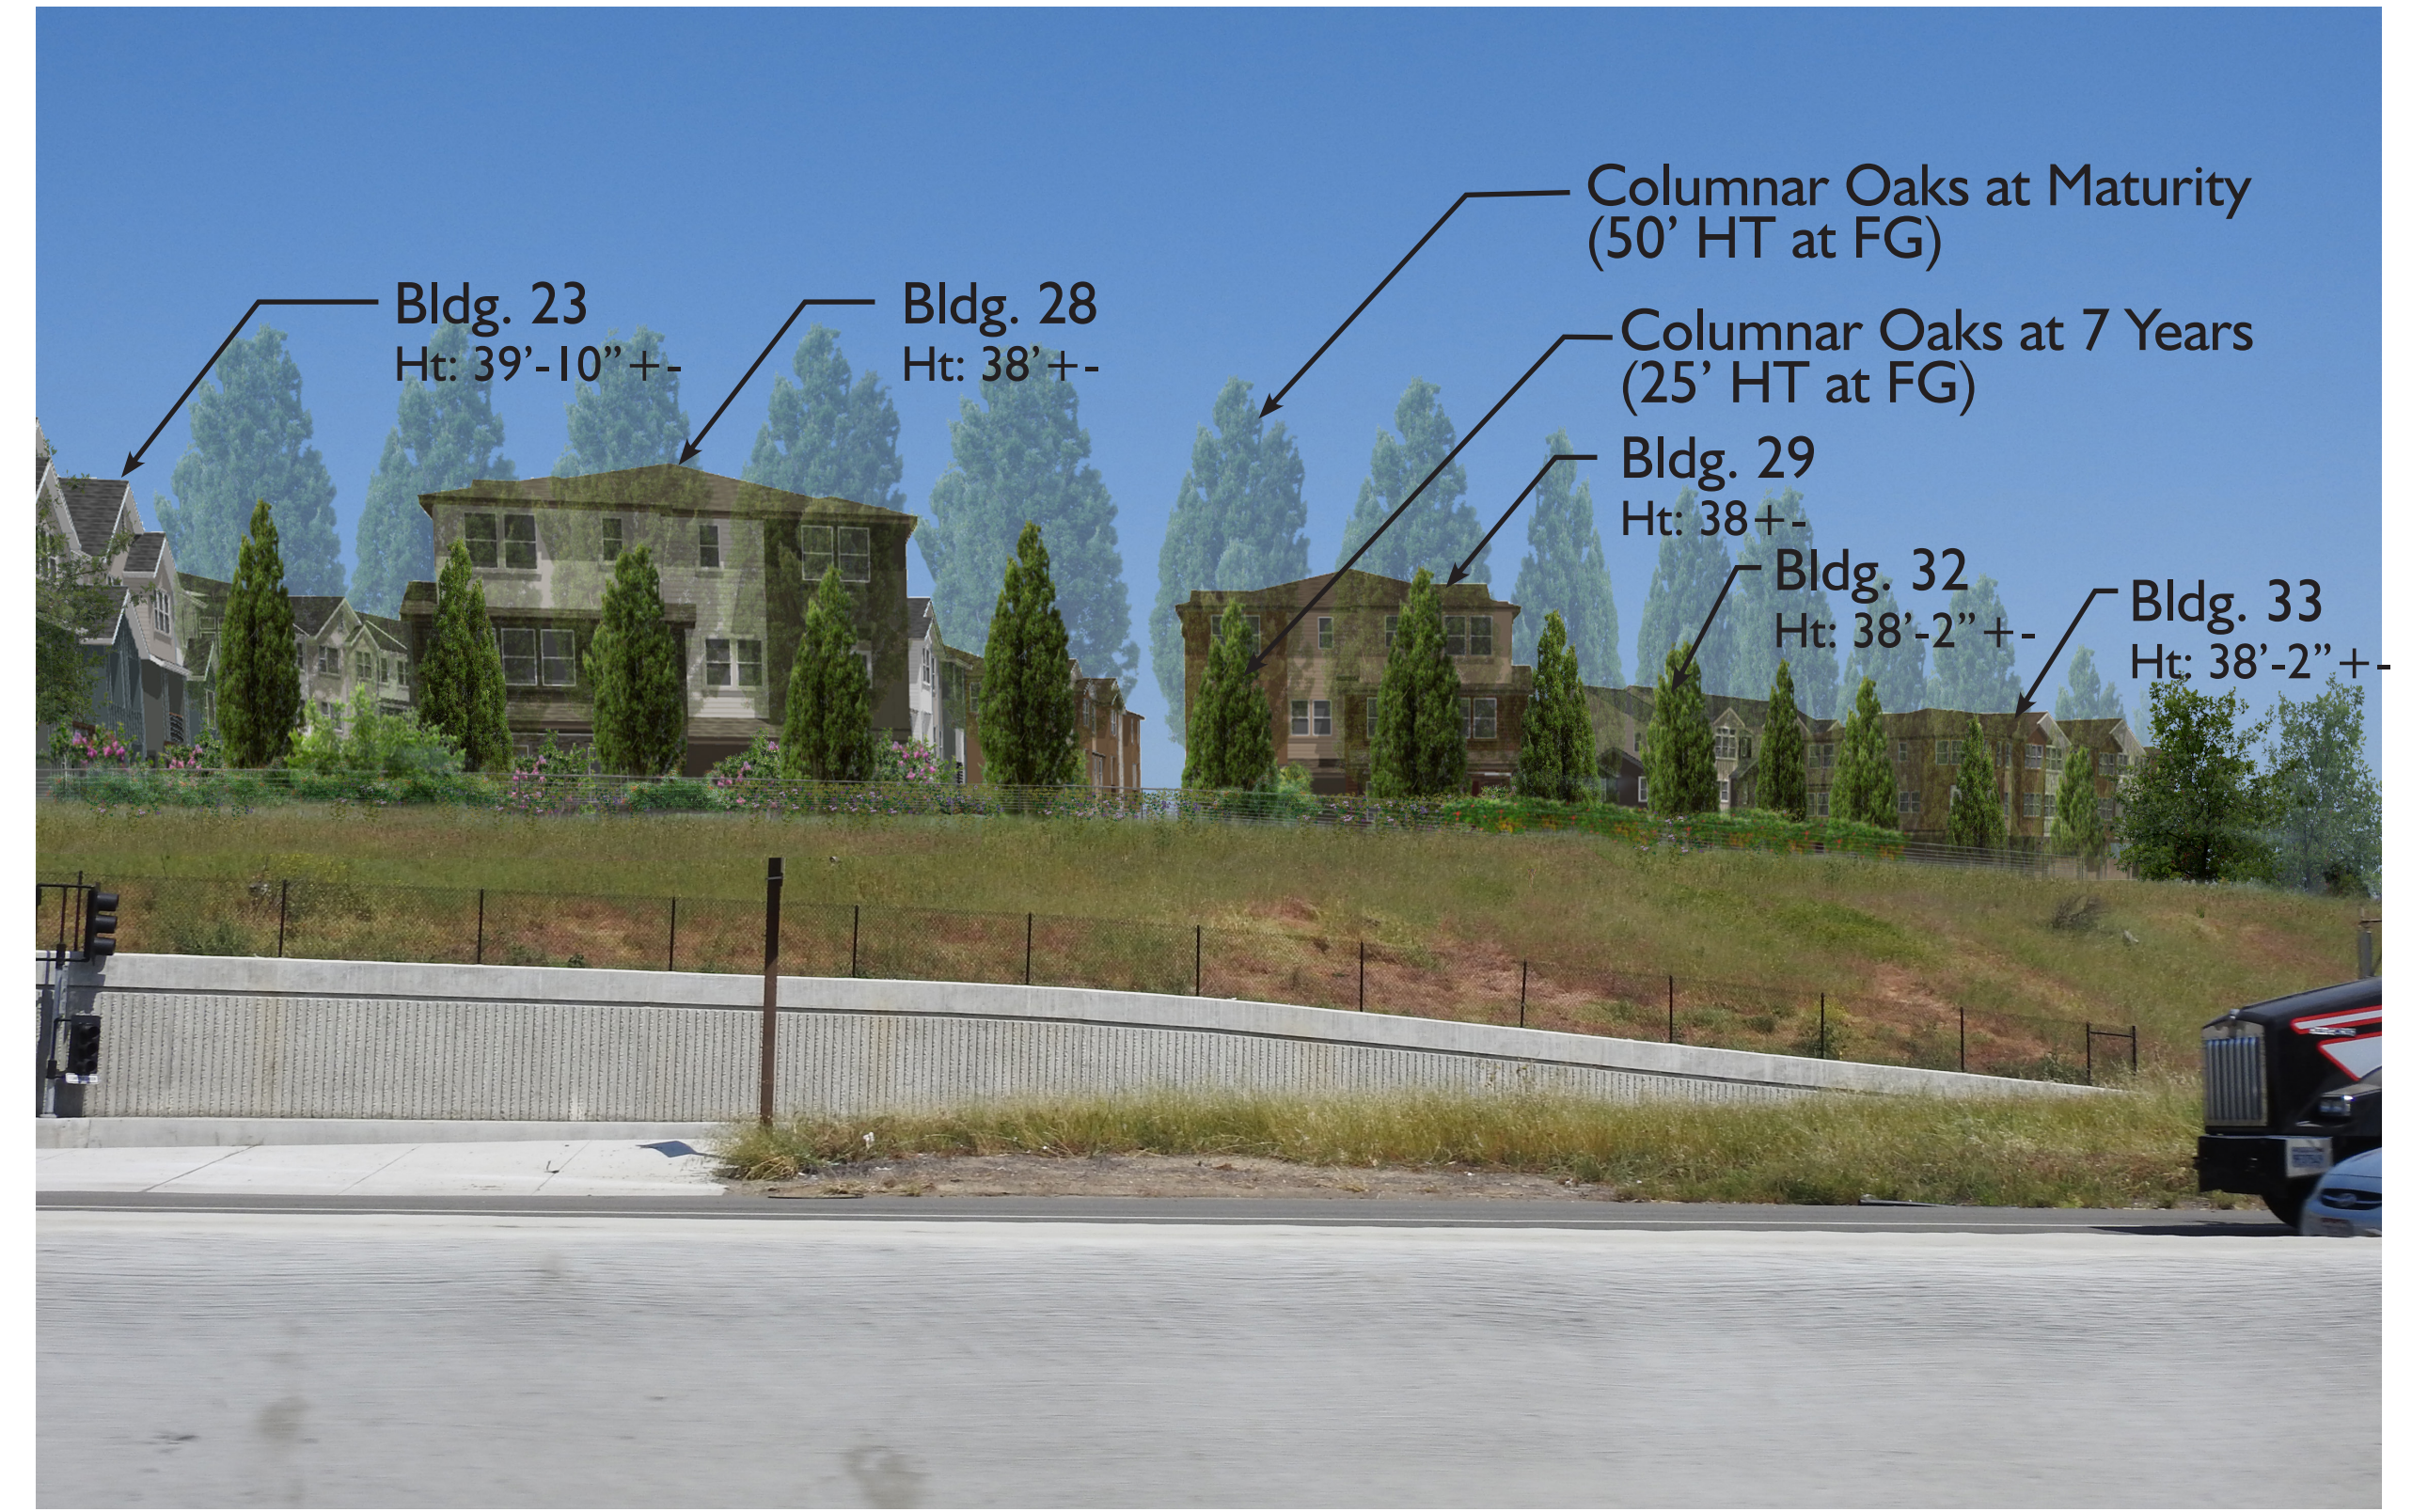

WITH SAFETY RAIL AND PLANTING AT 7 YEARS & MATURITY

VIEW D5 LOOKING NORTH ON INTERSTATE 580

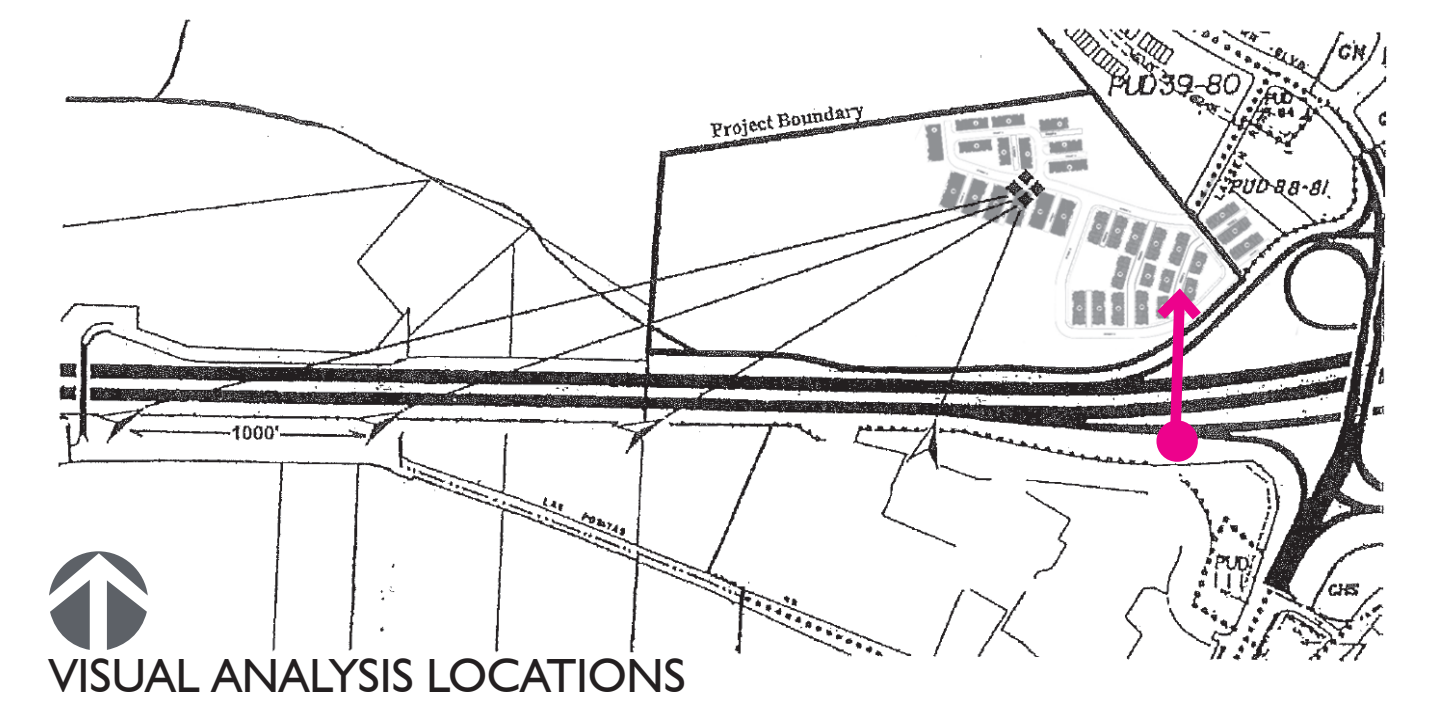

EXISTING




WITH 42" SAFETY RAIL



WITH SAFETY RAIL AND PLANTING AT 7 YEARS & MATURITY

VIEW D6 LOOKING NORTHWEST ON INTERSTATE 580

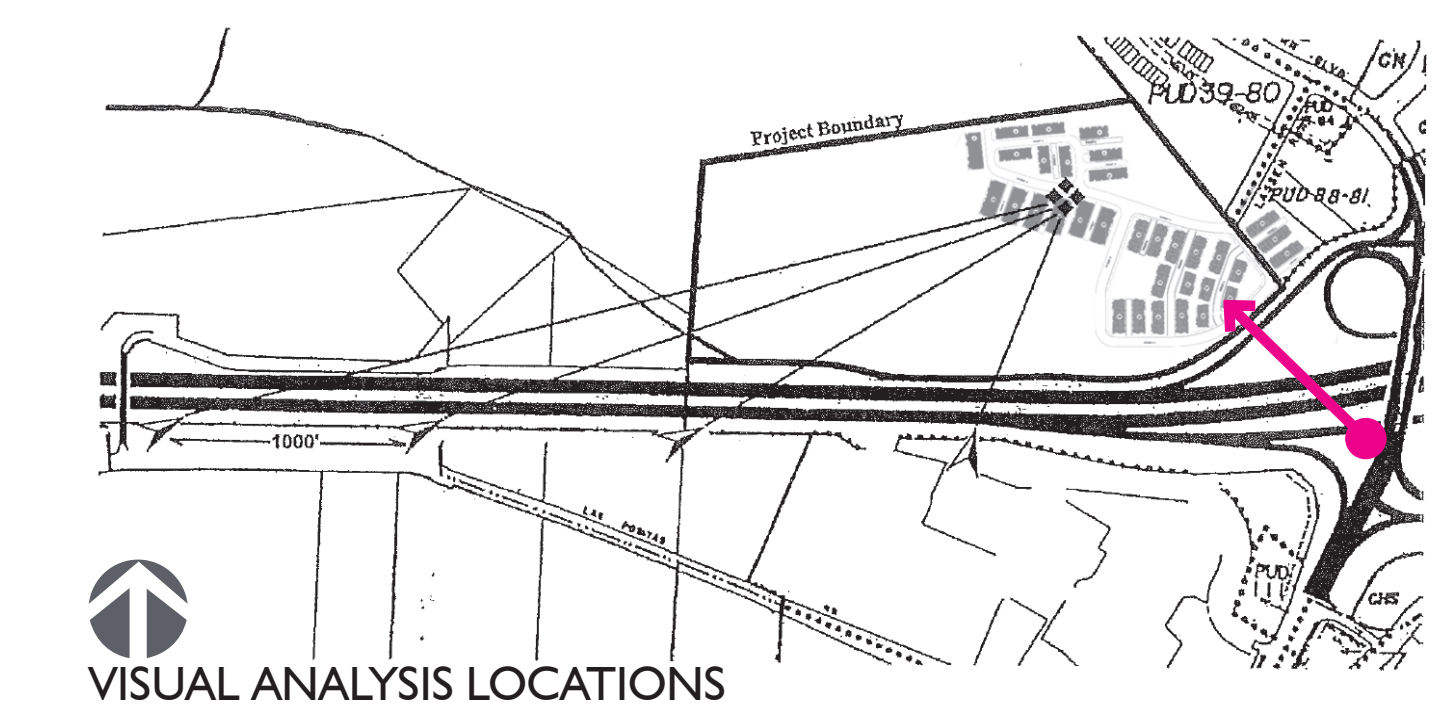




EXISTING




WITH 42" SAFETY RAIL

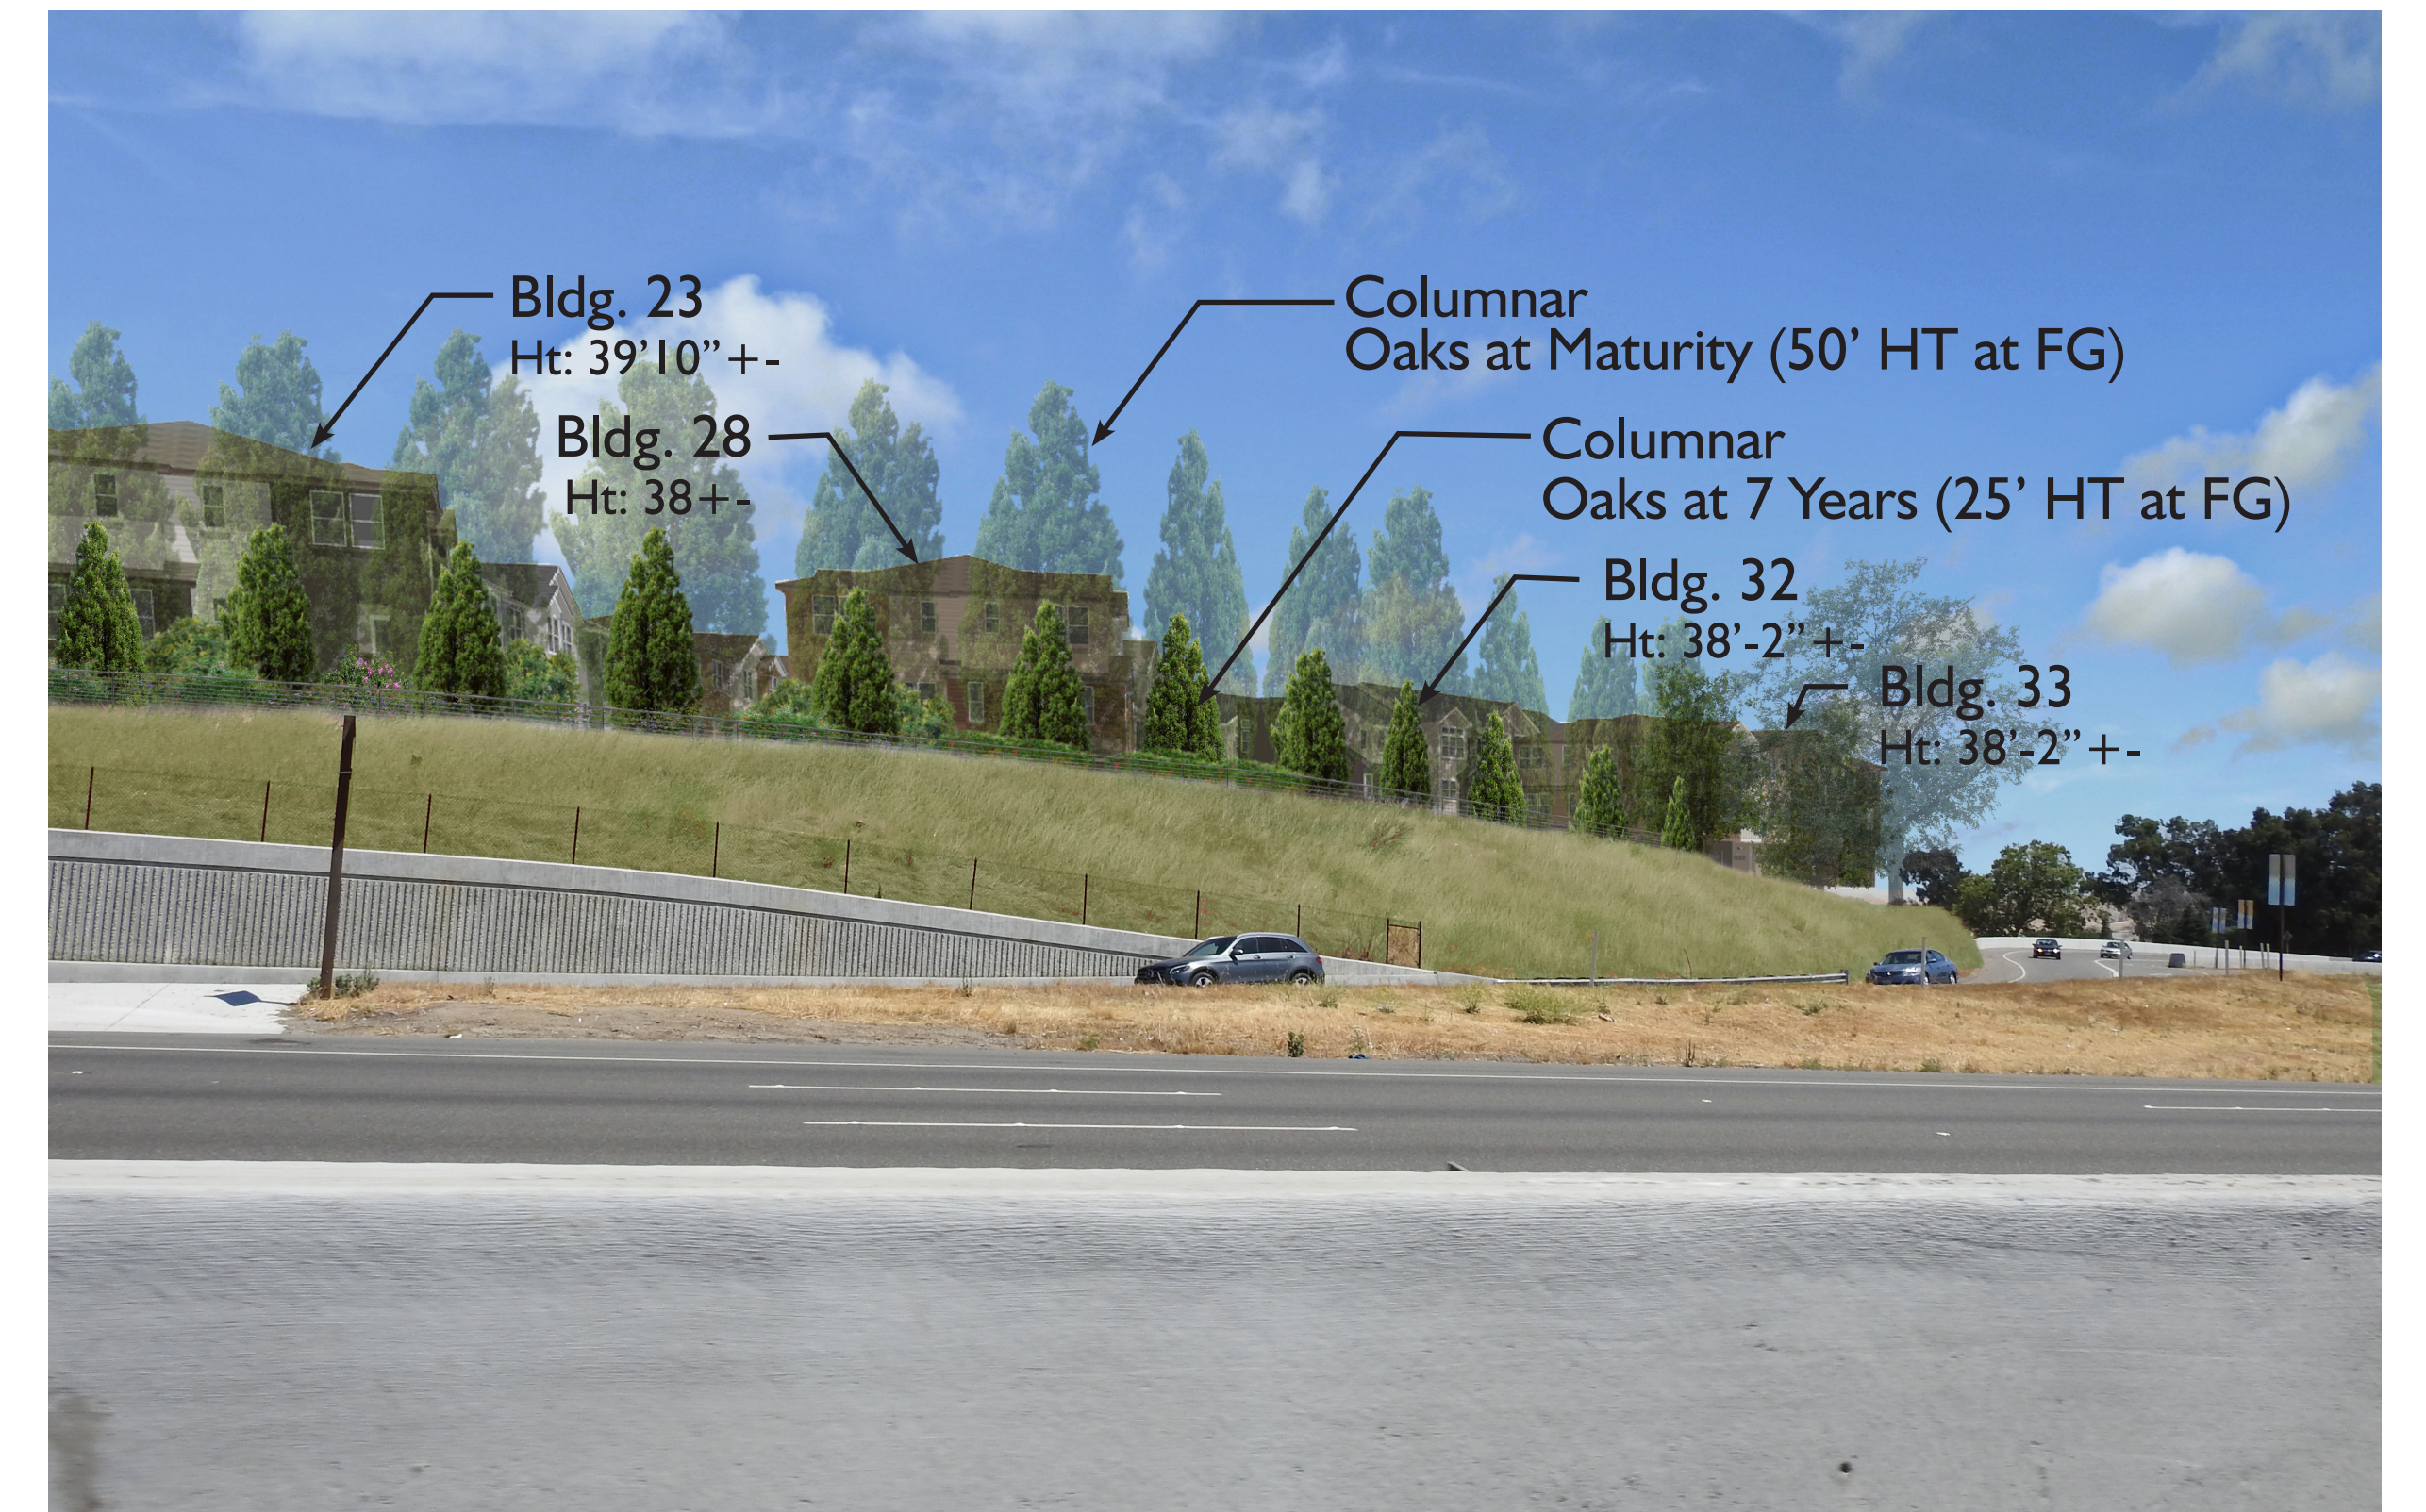


WITH SAFETY RAIL AND PLANTING AT 7 YEARS & MATURITY

VIEW E5 LOOKING NORTHEAST ON INTERSTATE 580

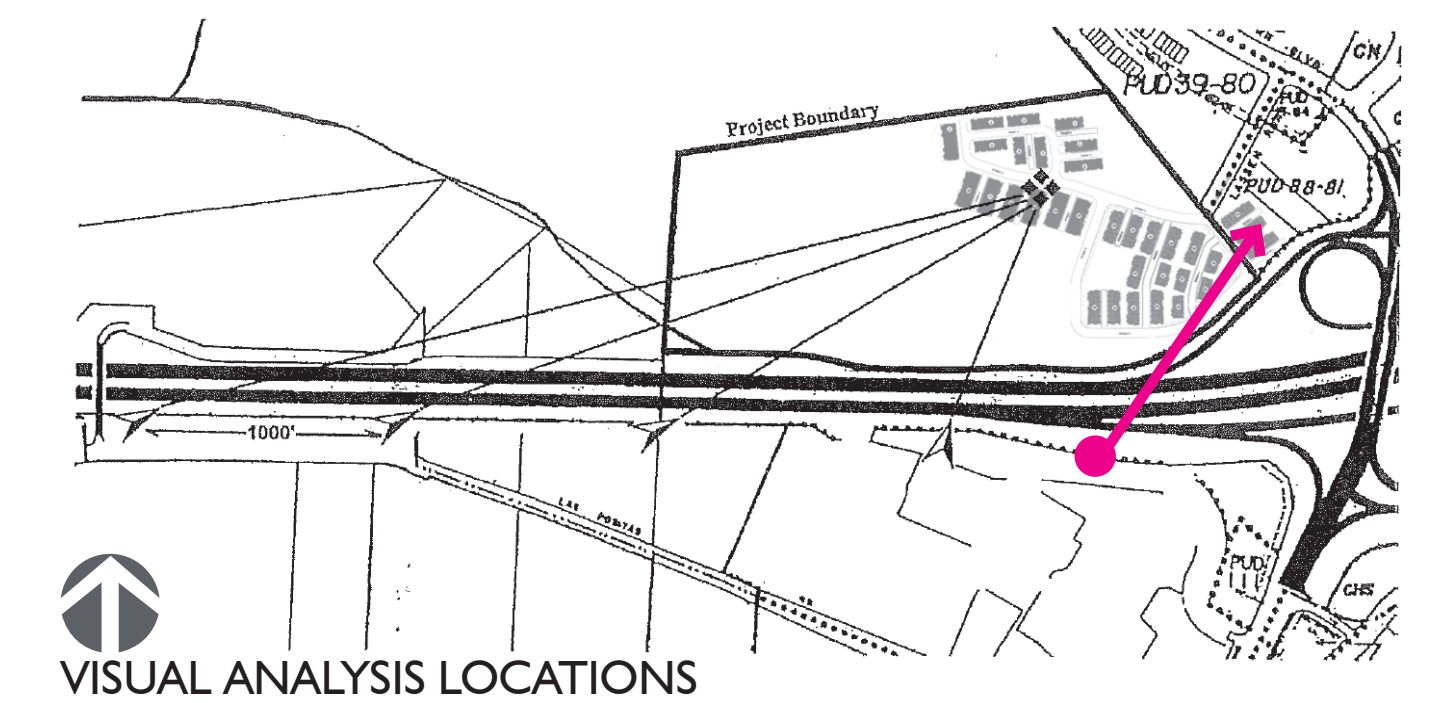




EXISTING

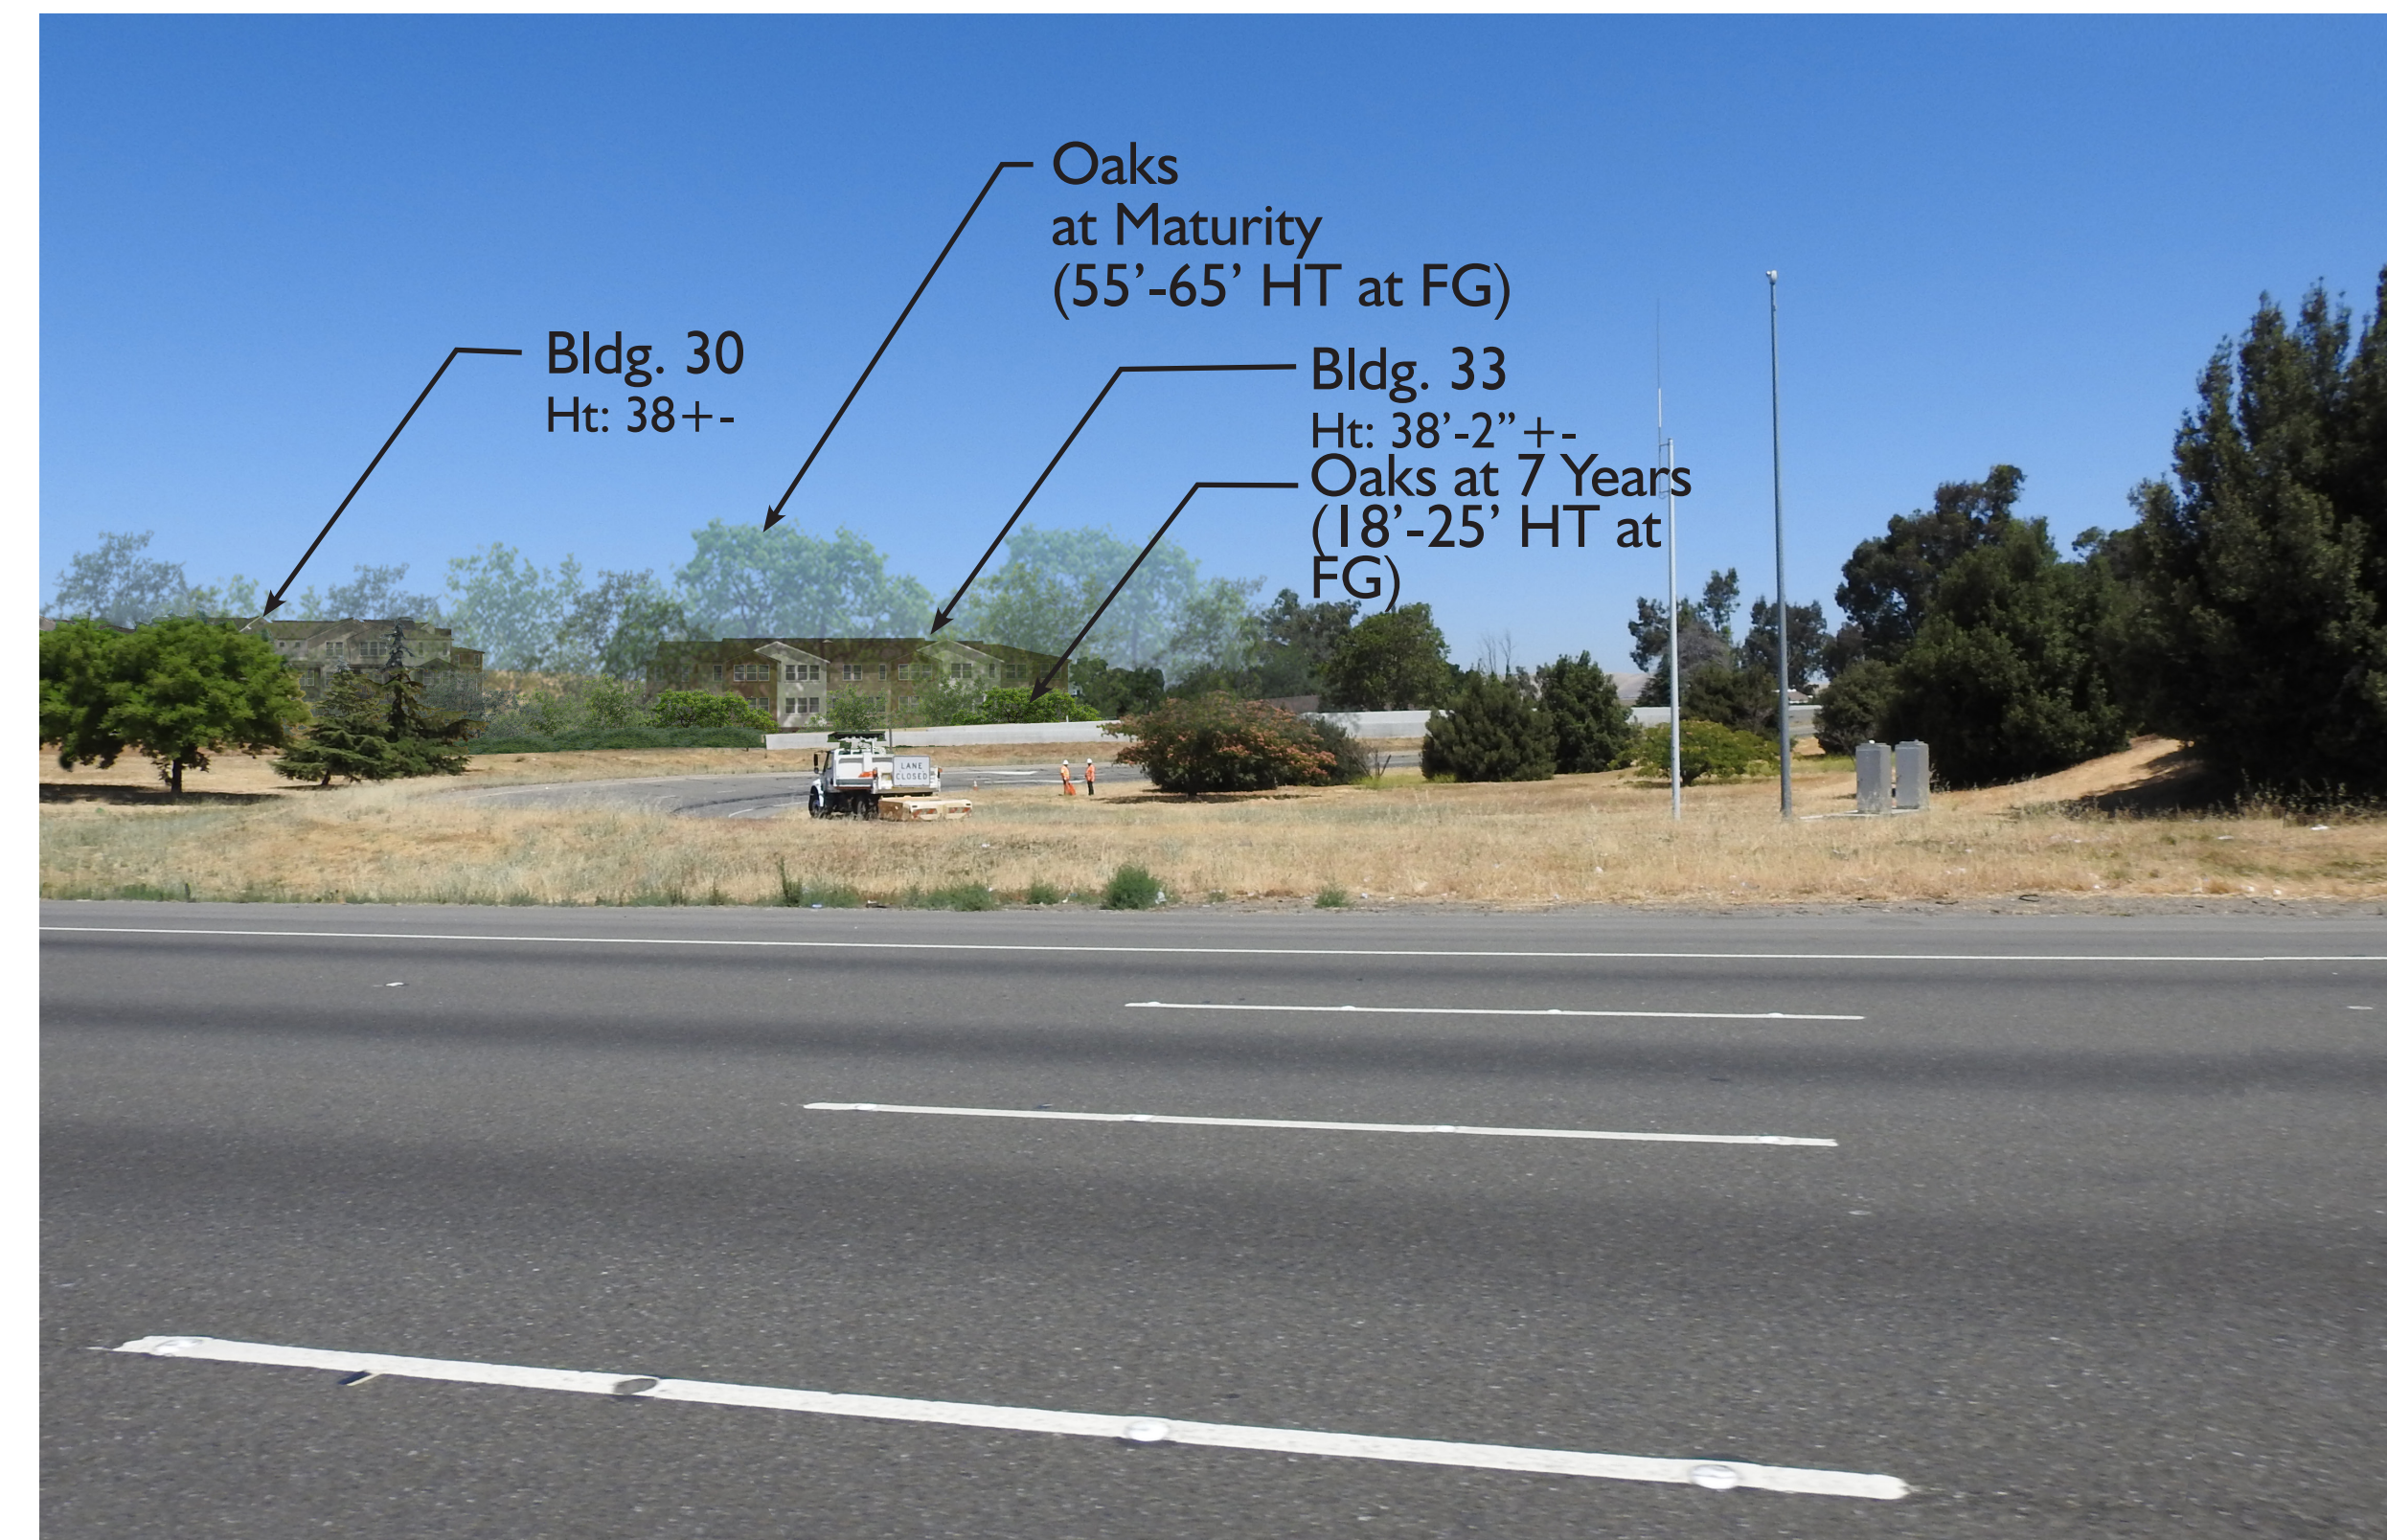

WITH PLANTING AT 7 YEARS & MATURITY


VIEW E6 LOOKING NORTH ON INTERSTATE 580

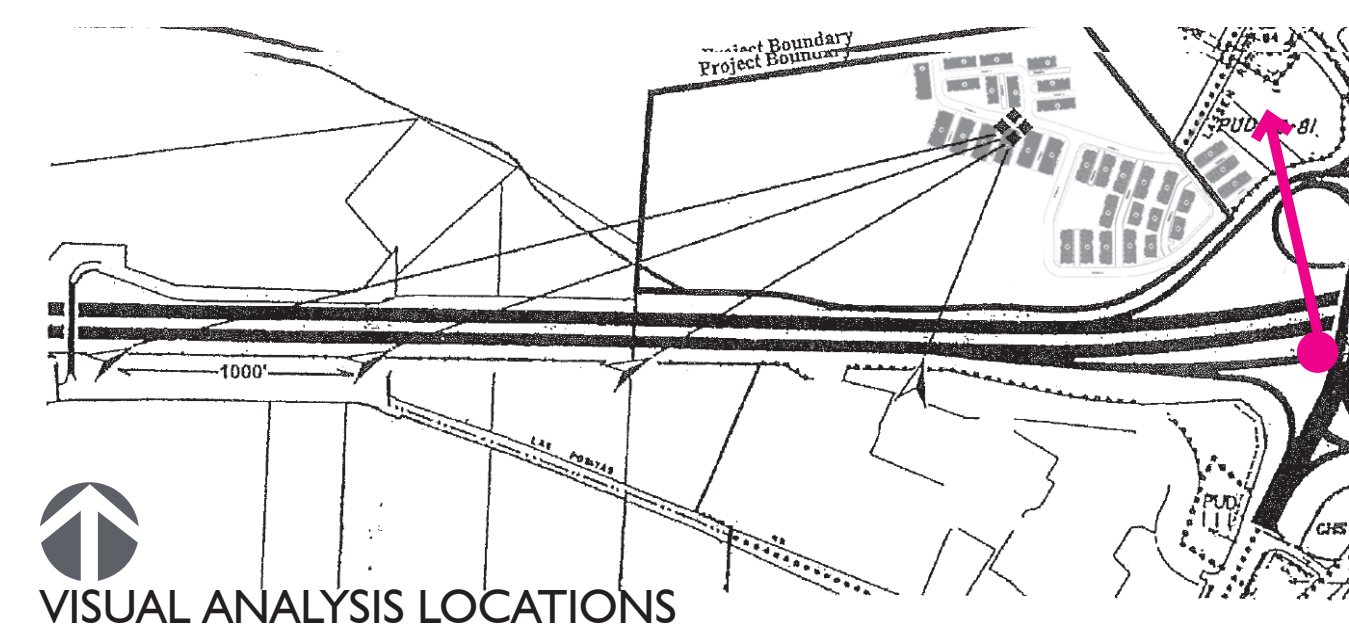

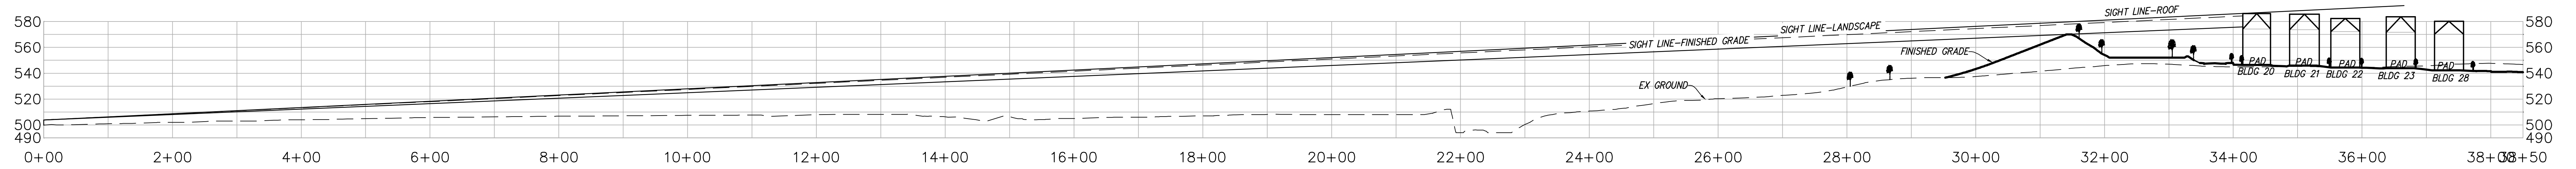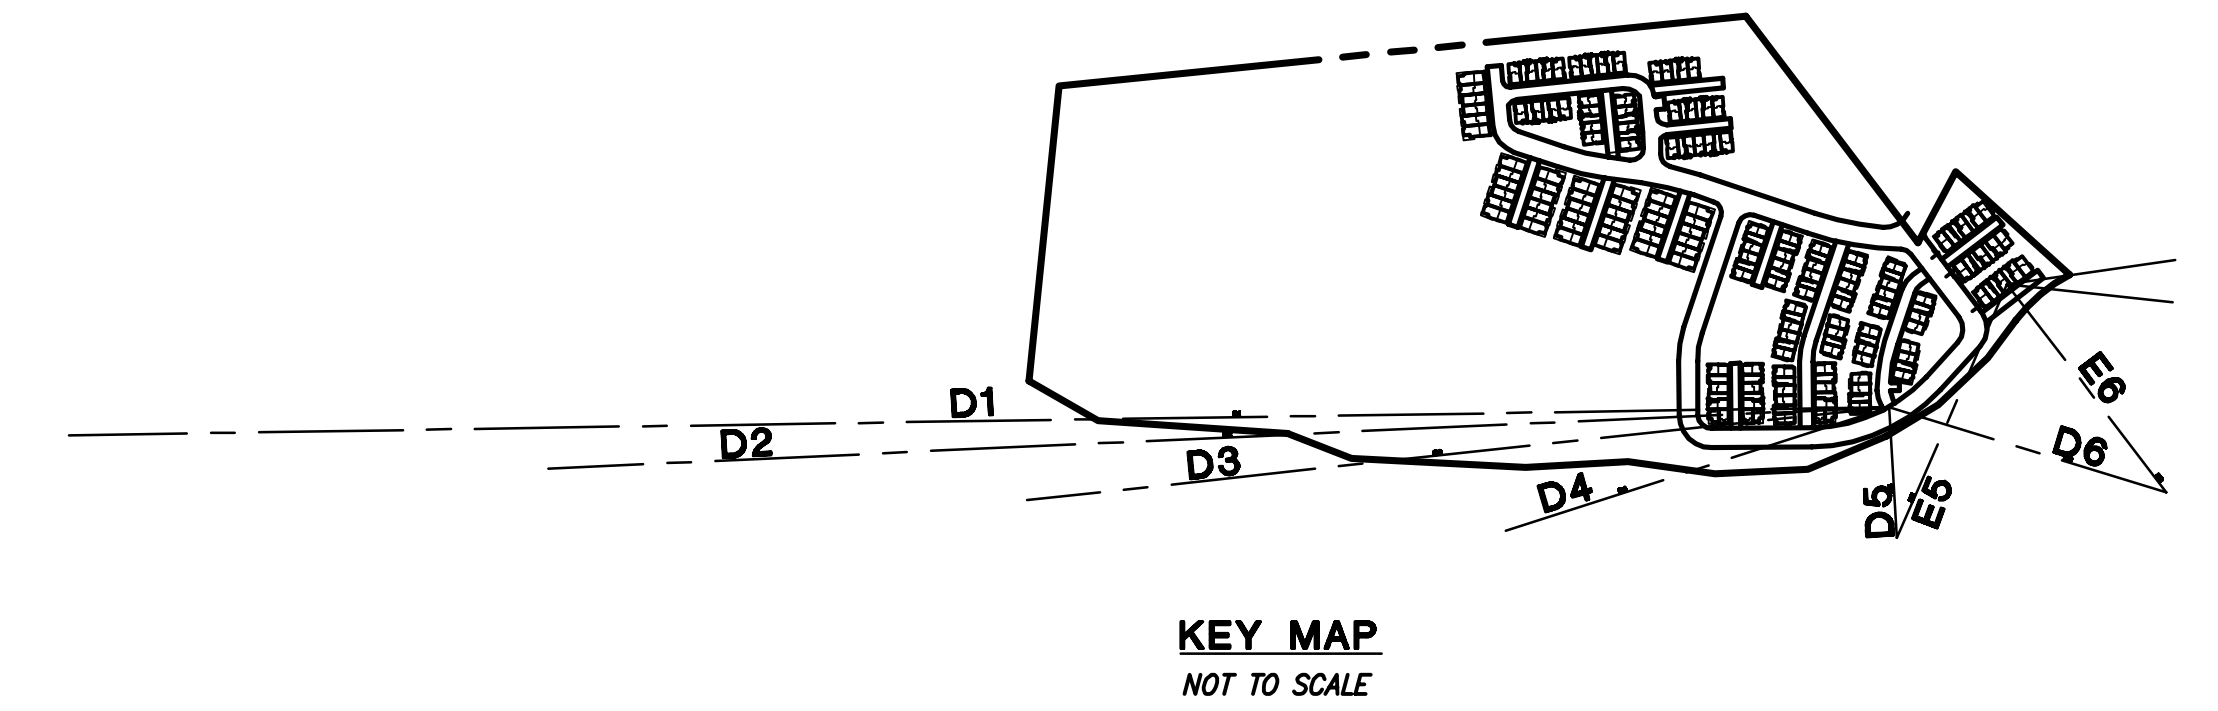


VIEW SECTION D-1


SCALE
HORIZONTAL: 1"=100'
VERTICAL: 1"=50'

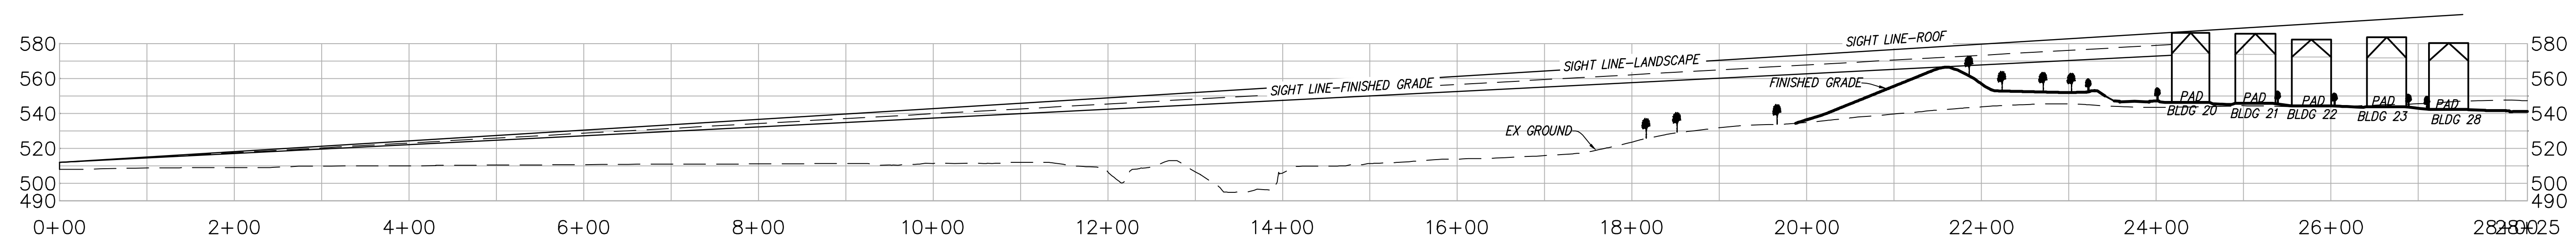


VIEW SECTION D-2

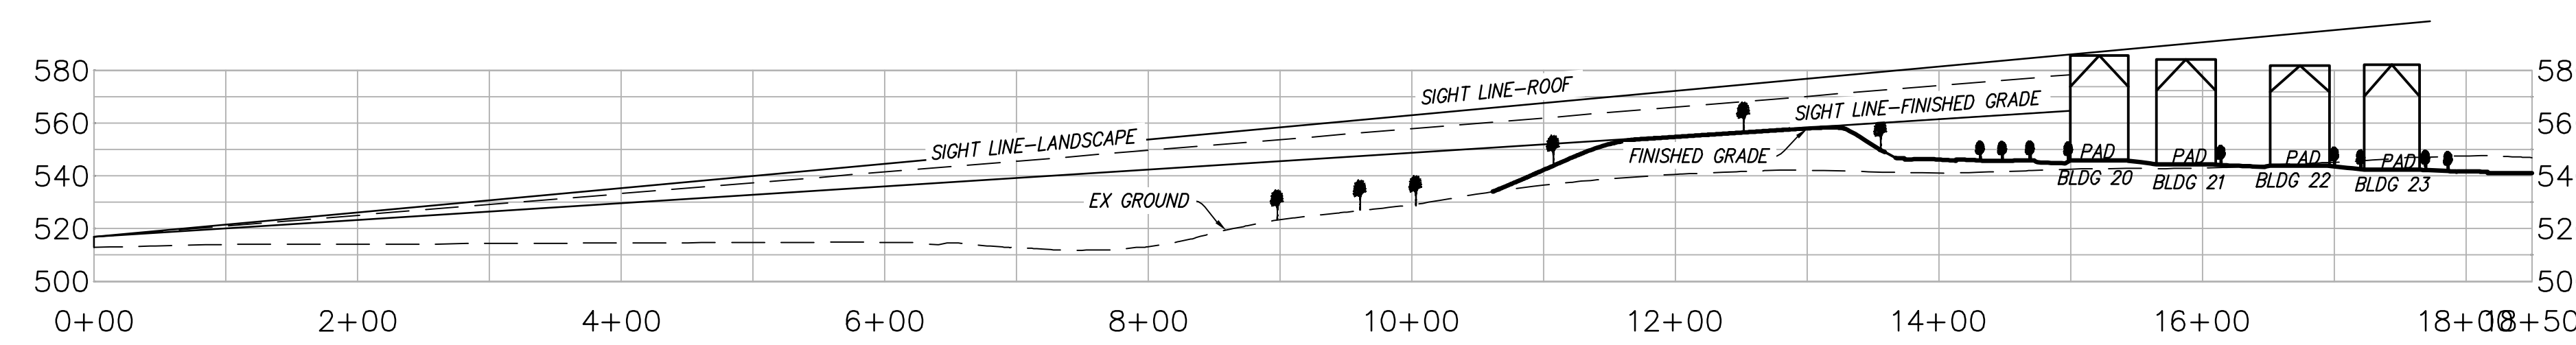


VIEW SECTION D-3

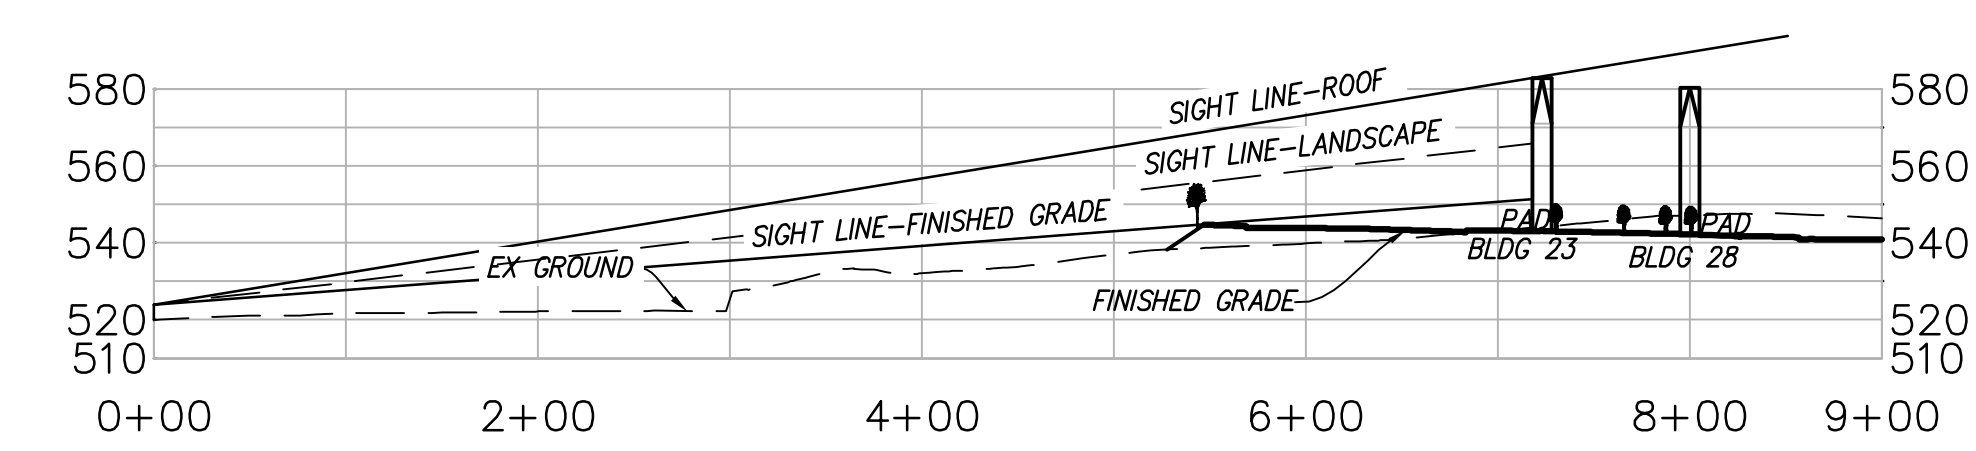


VIEW SECTION D-4

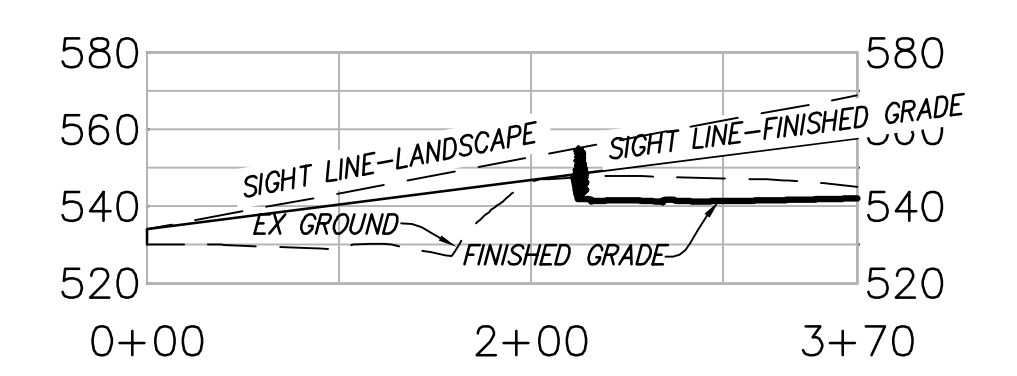


VIEW SECTION D-5

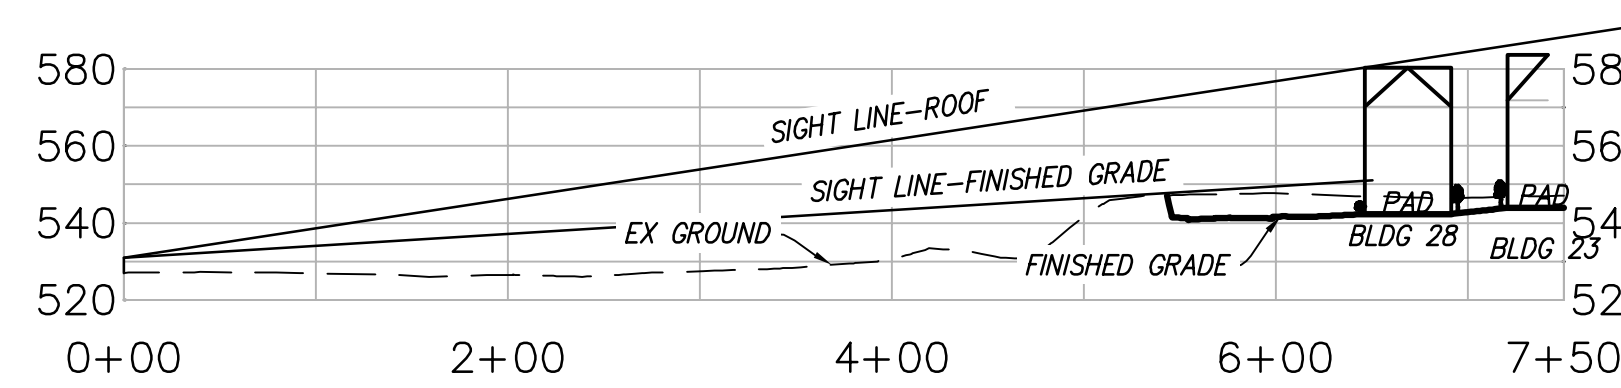


VIEW SECTION D-6

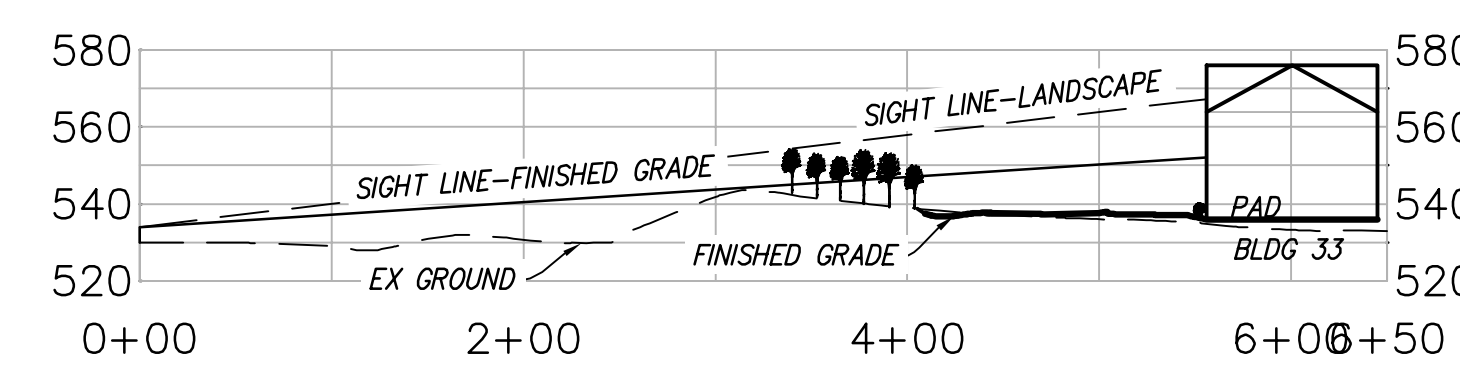

VIEW SECTION E-5

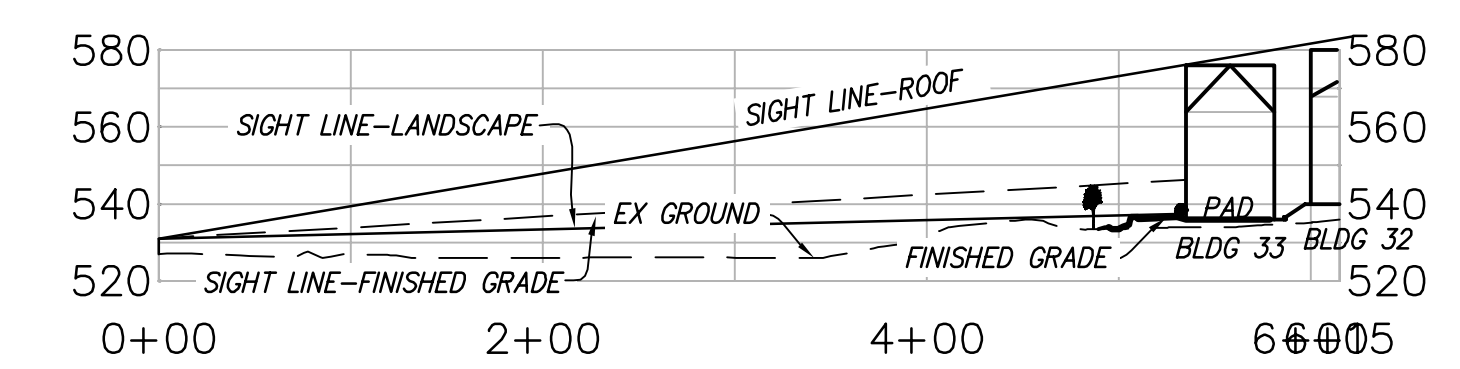

VIEW SECTION E-6

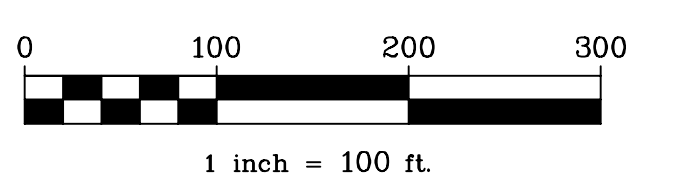

C:\2020\141051\141051-16-NEW SECTIONS-PP.DWG 7/17/2018 3:15:56 PM ARW M1025




LASSEN ROAD
LIVERMORE, CA

PLANNING APPLICATION PACKAGE
JULY 17, 2018

ADDITIONAL VIEW SECTIONS
LASSEN ROAD PROPERTY




EXISTING

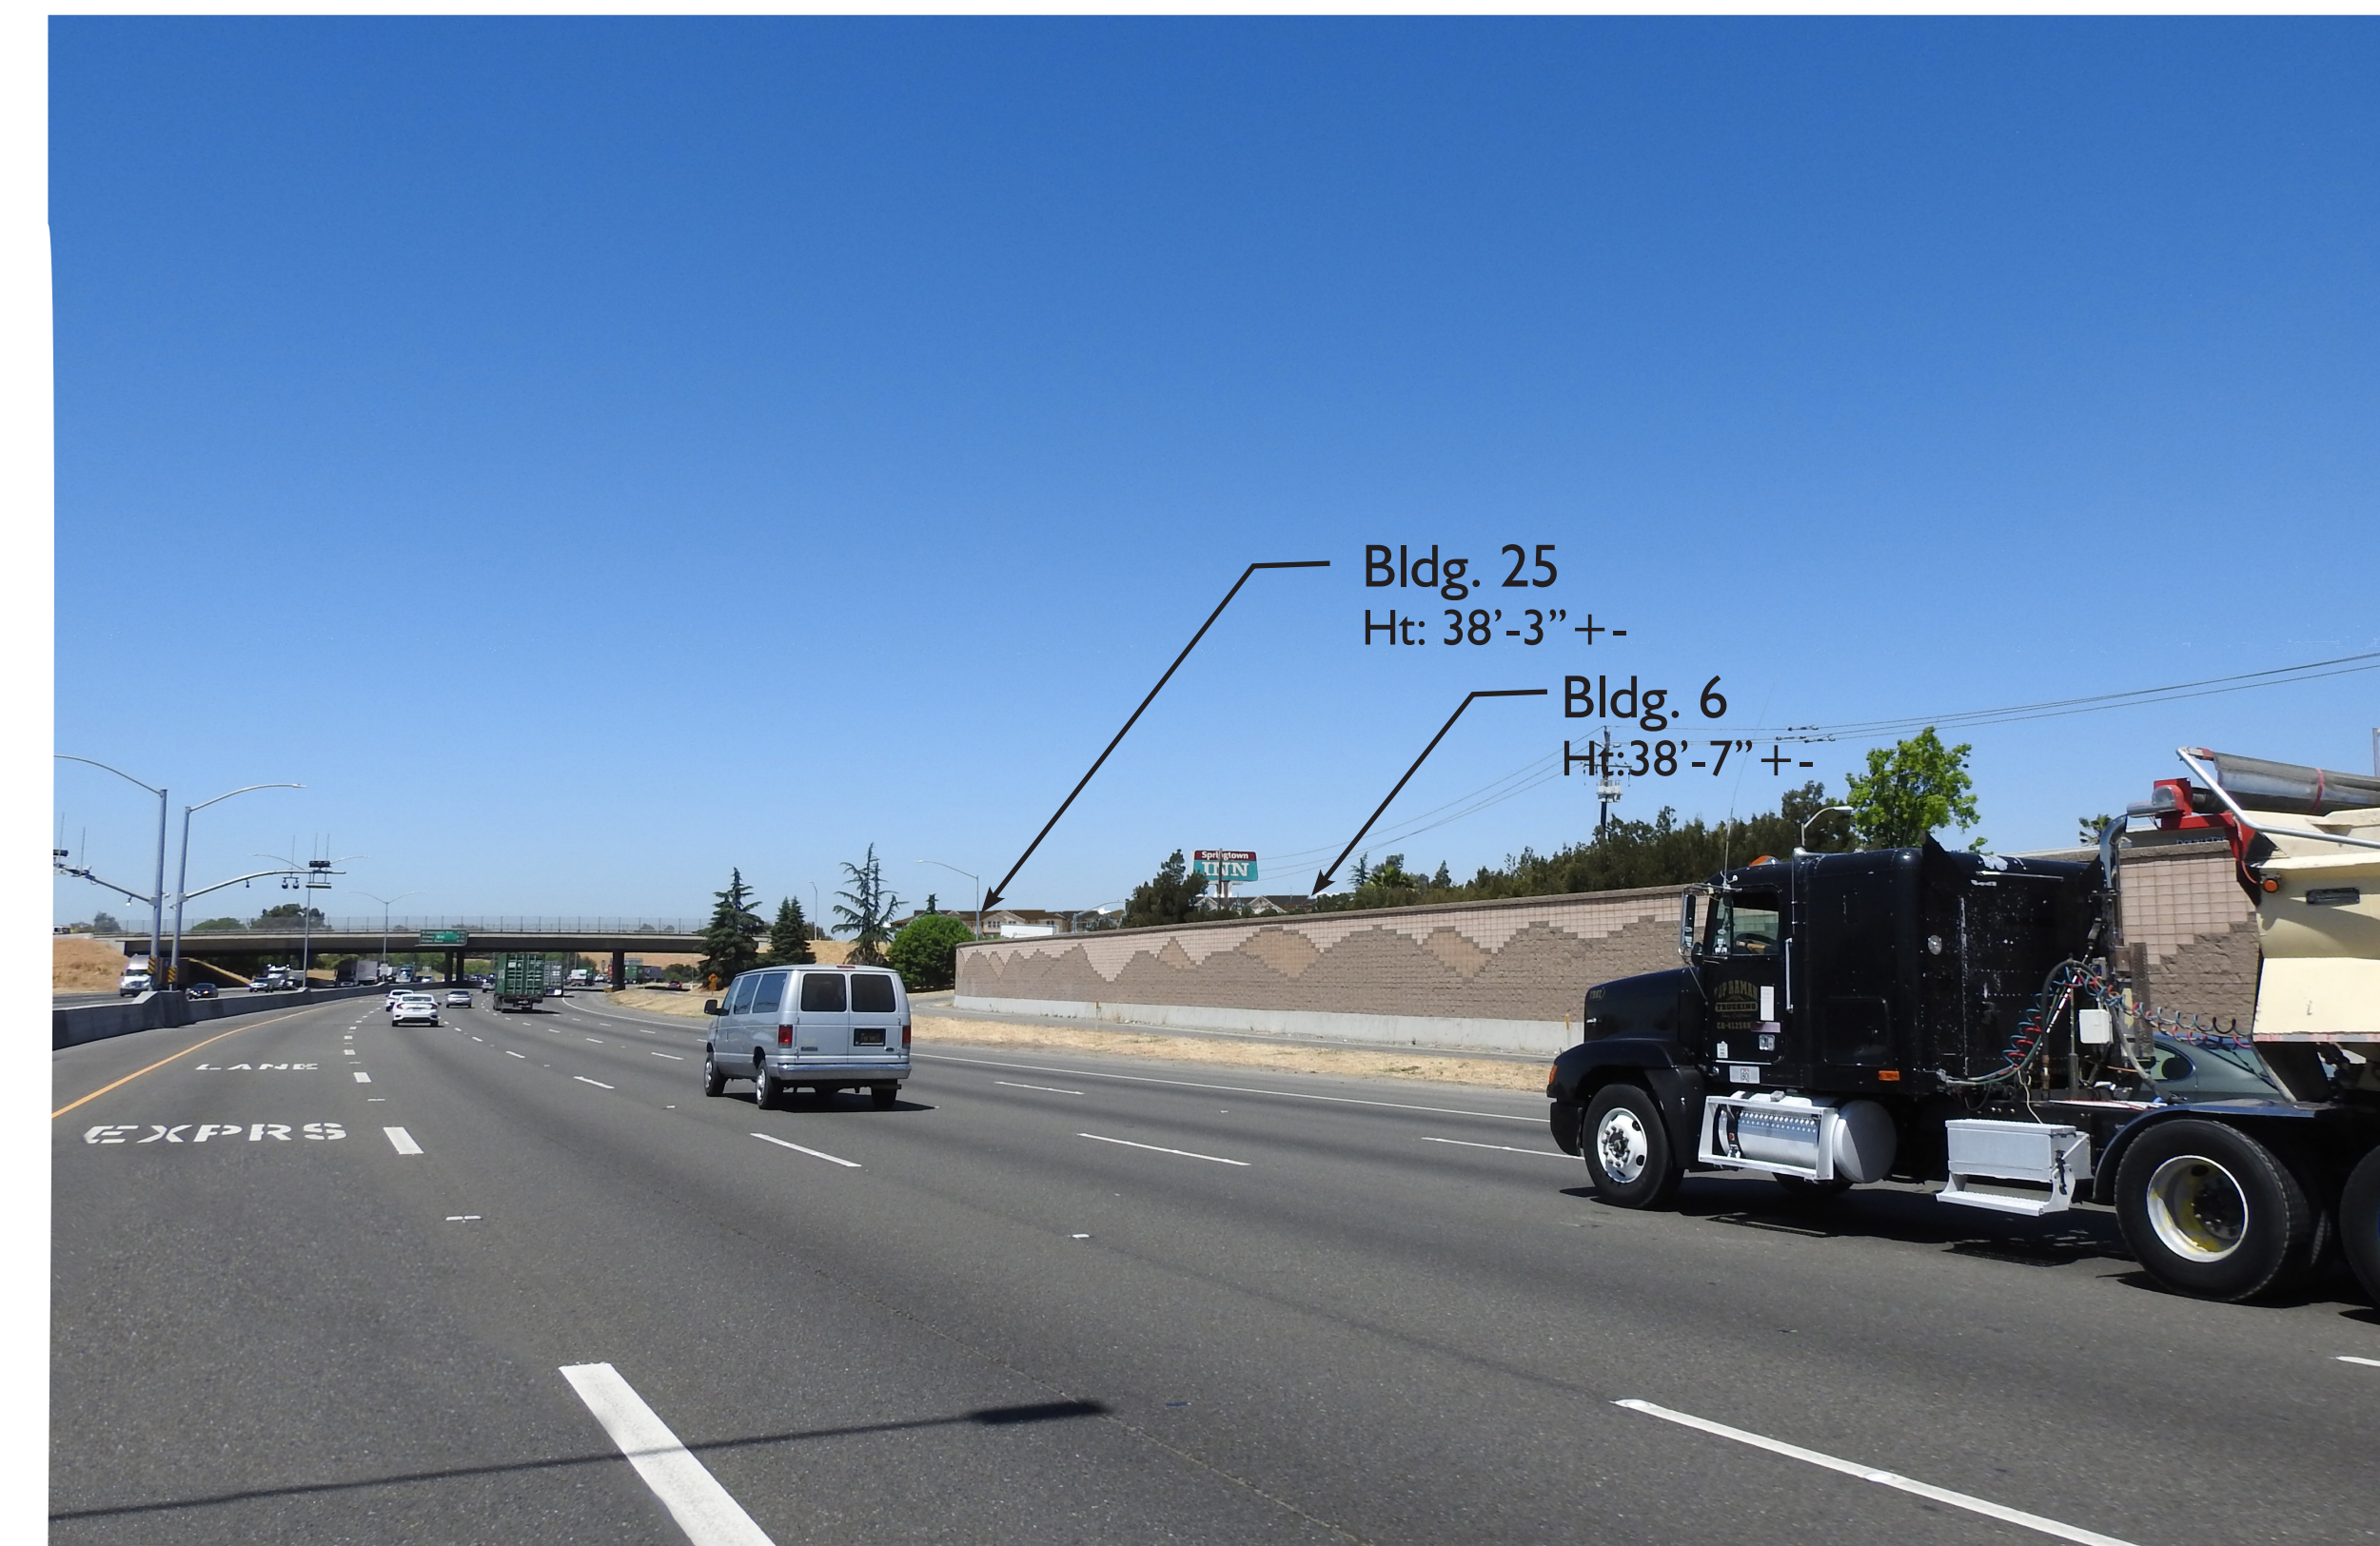

WITH ARCHITECTURE

VIEW E7 LOOKING WEST ON INTERSTATE 580

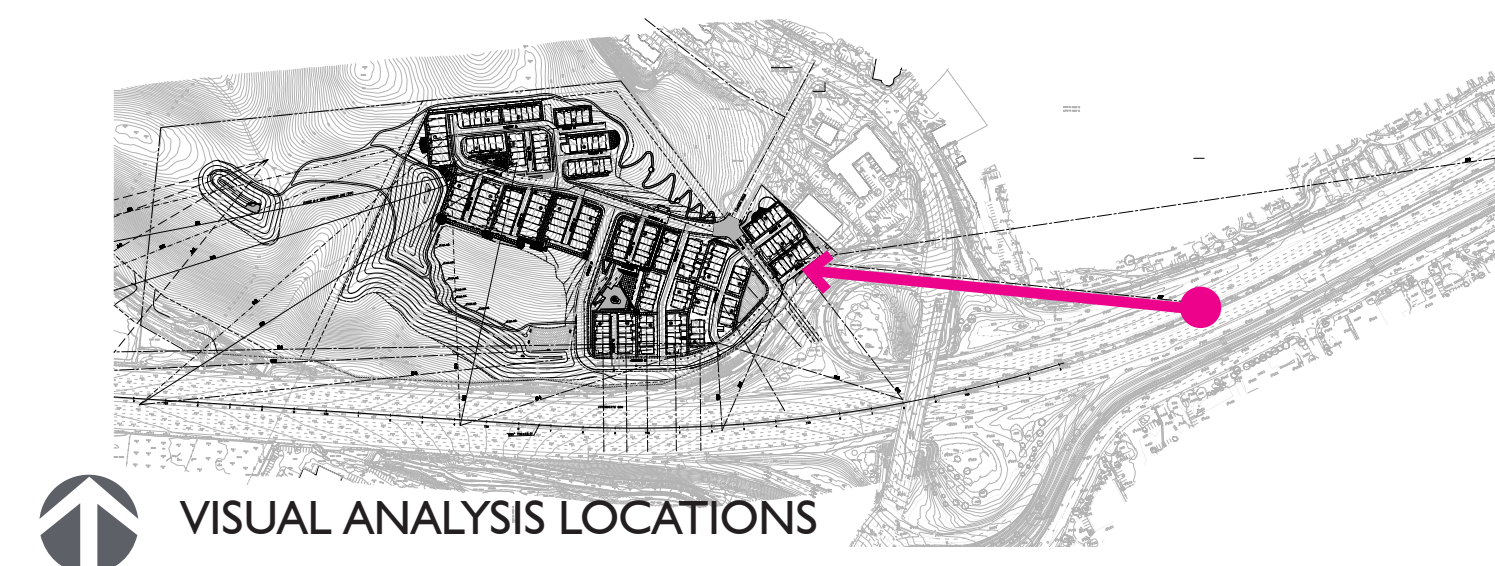

EXISTING



PROJECT NOT SEEN AT THIS LOCATION

VIEW E8 LOOKING WEST ON INTERSTATE 580

