



## Appendix B

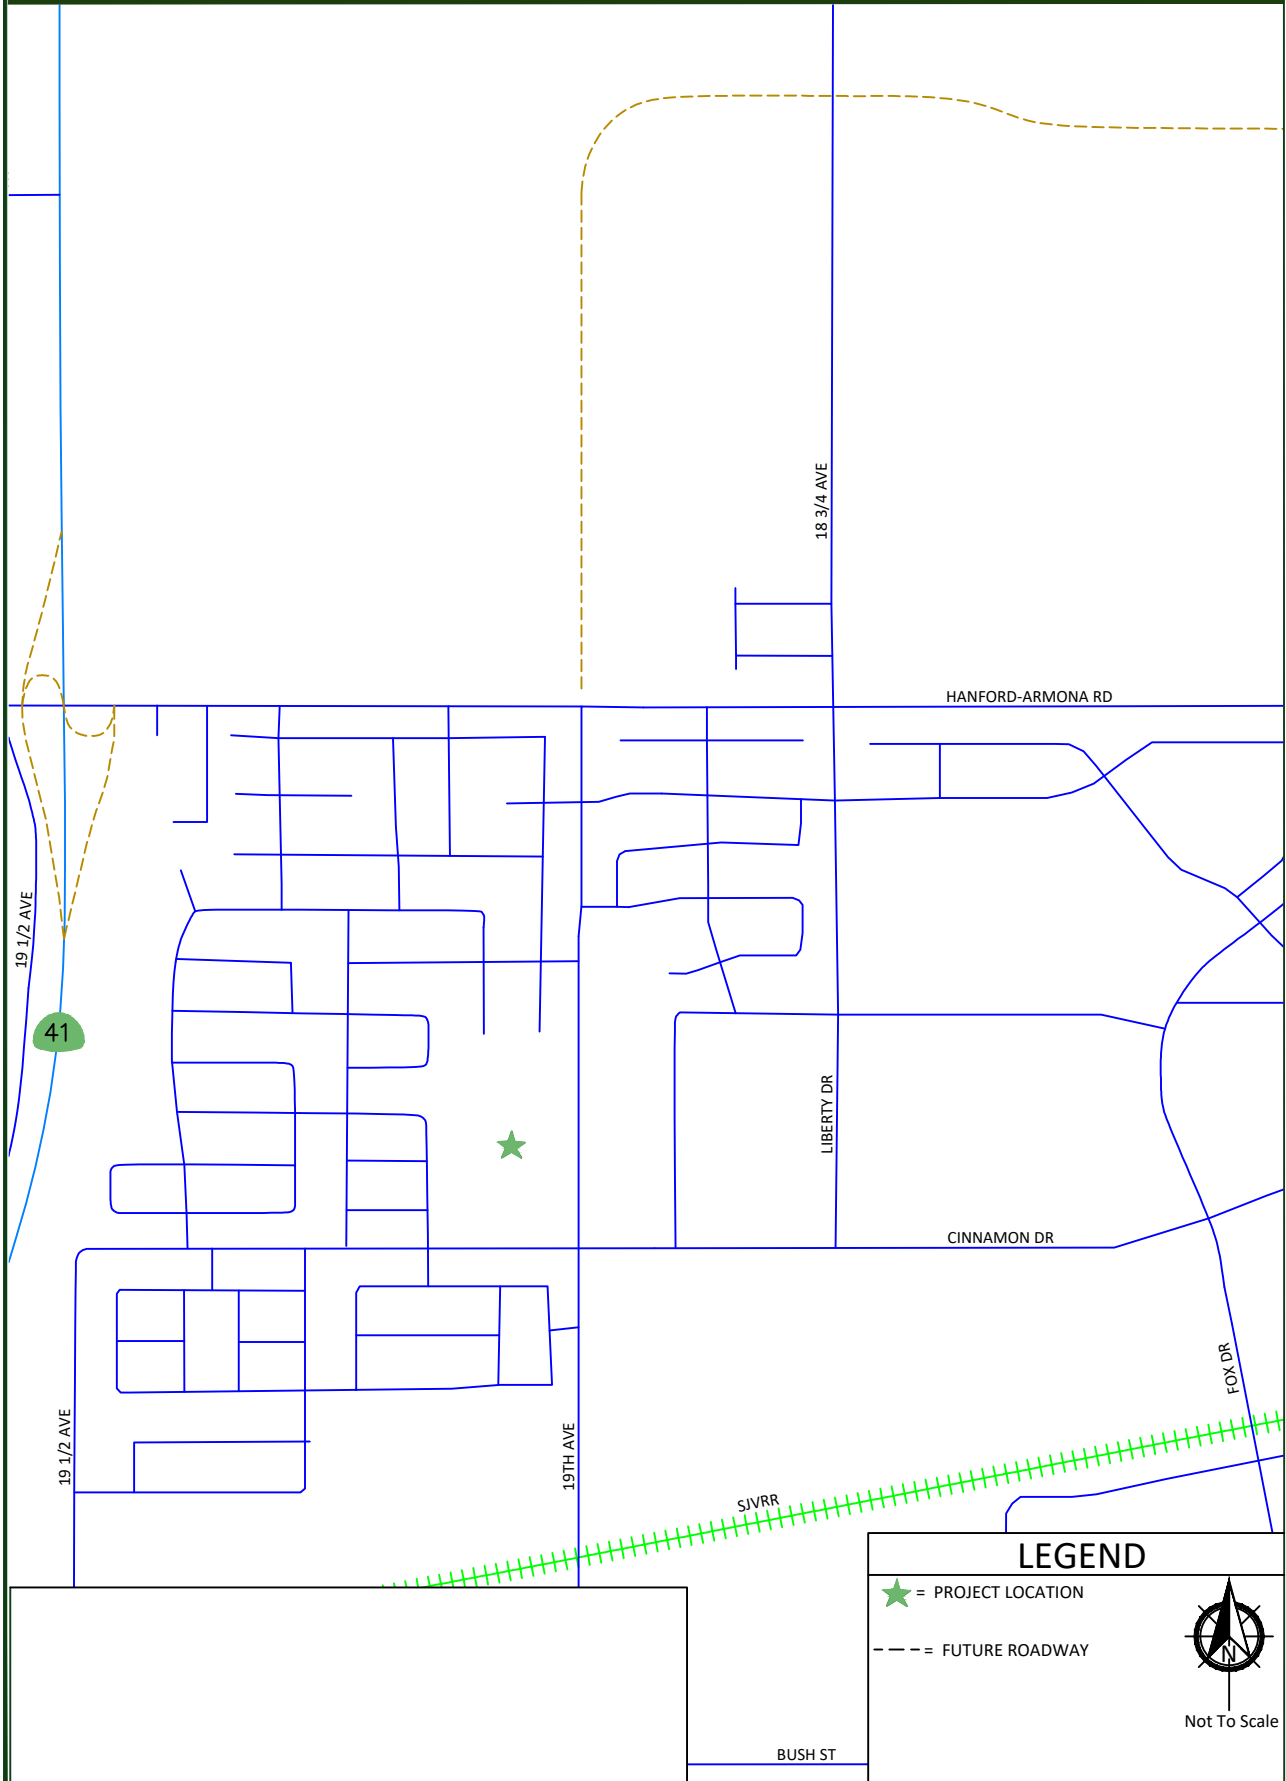

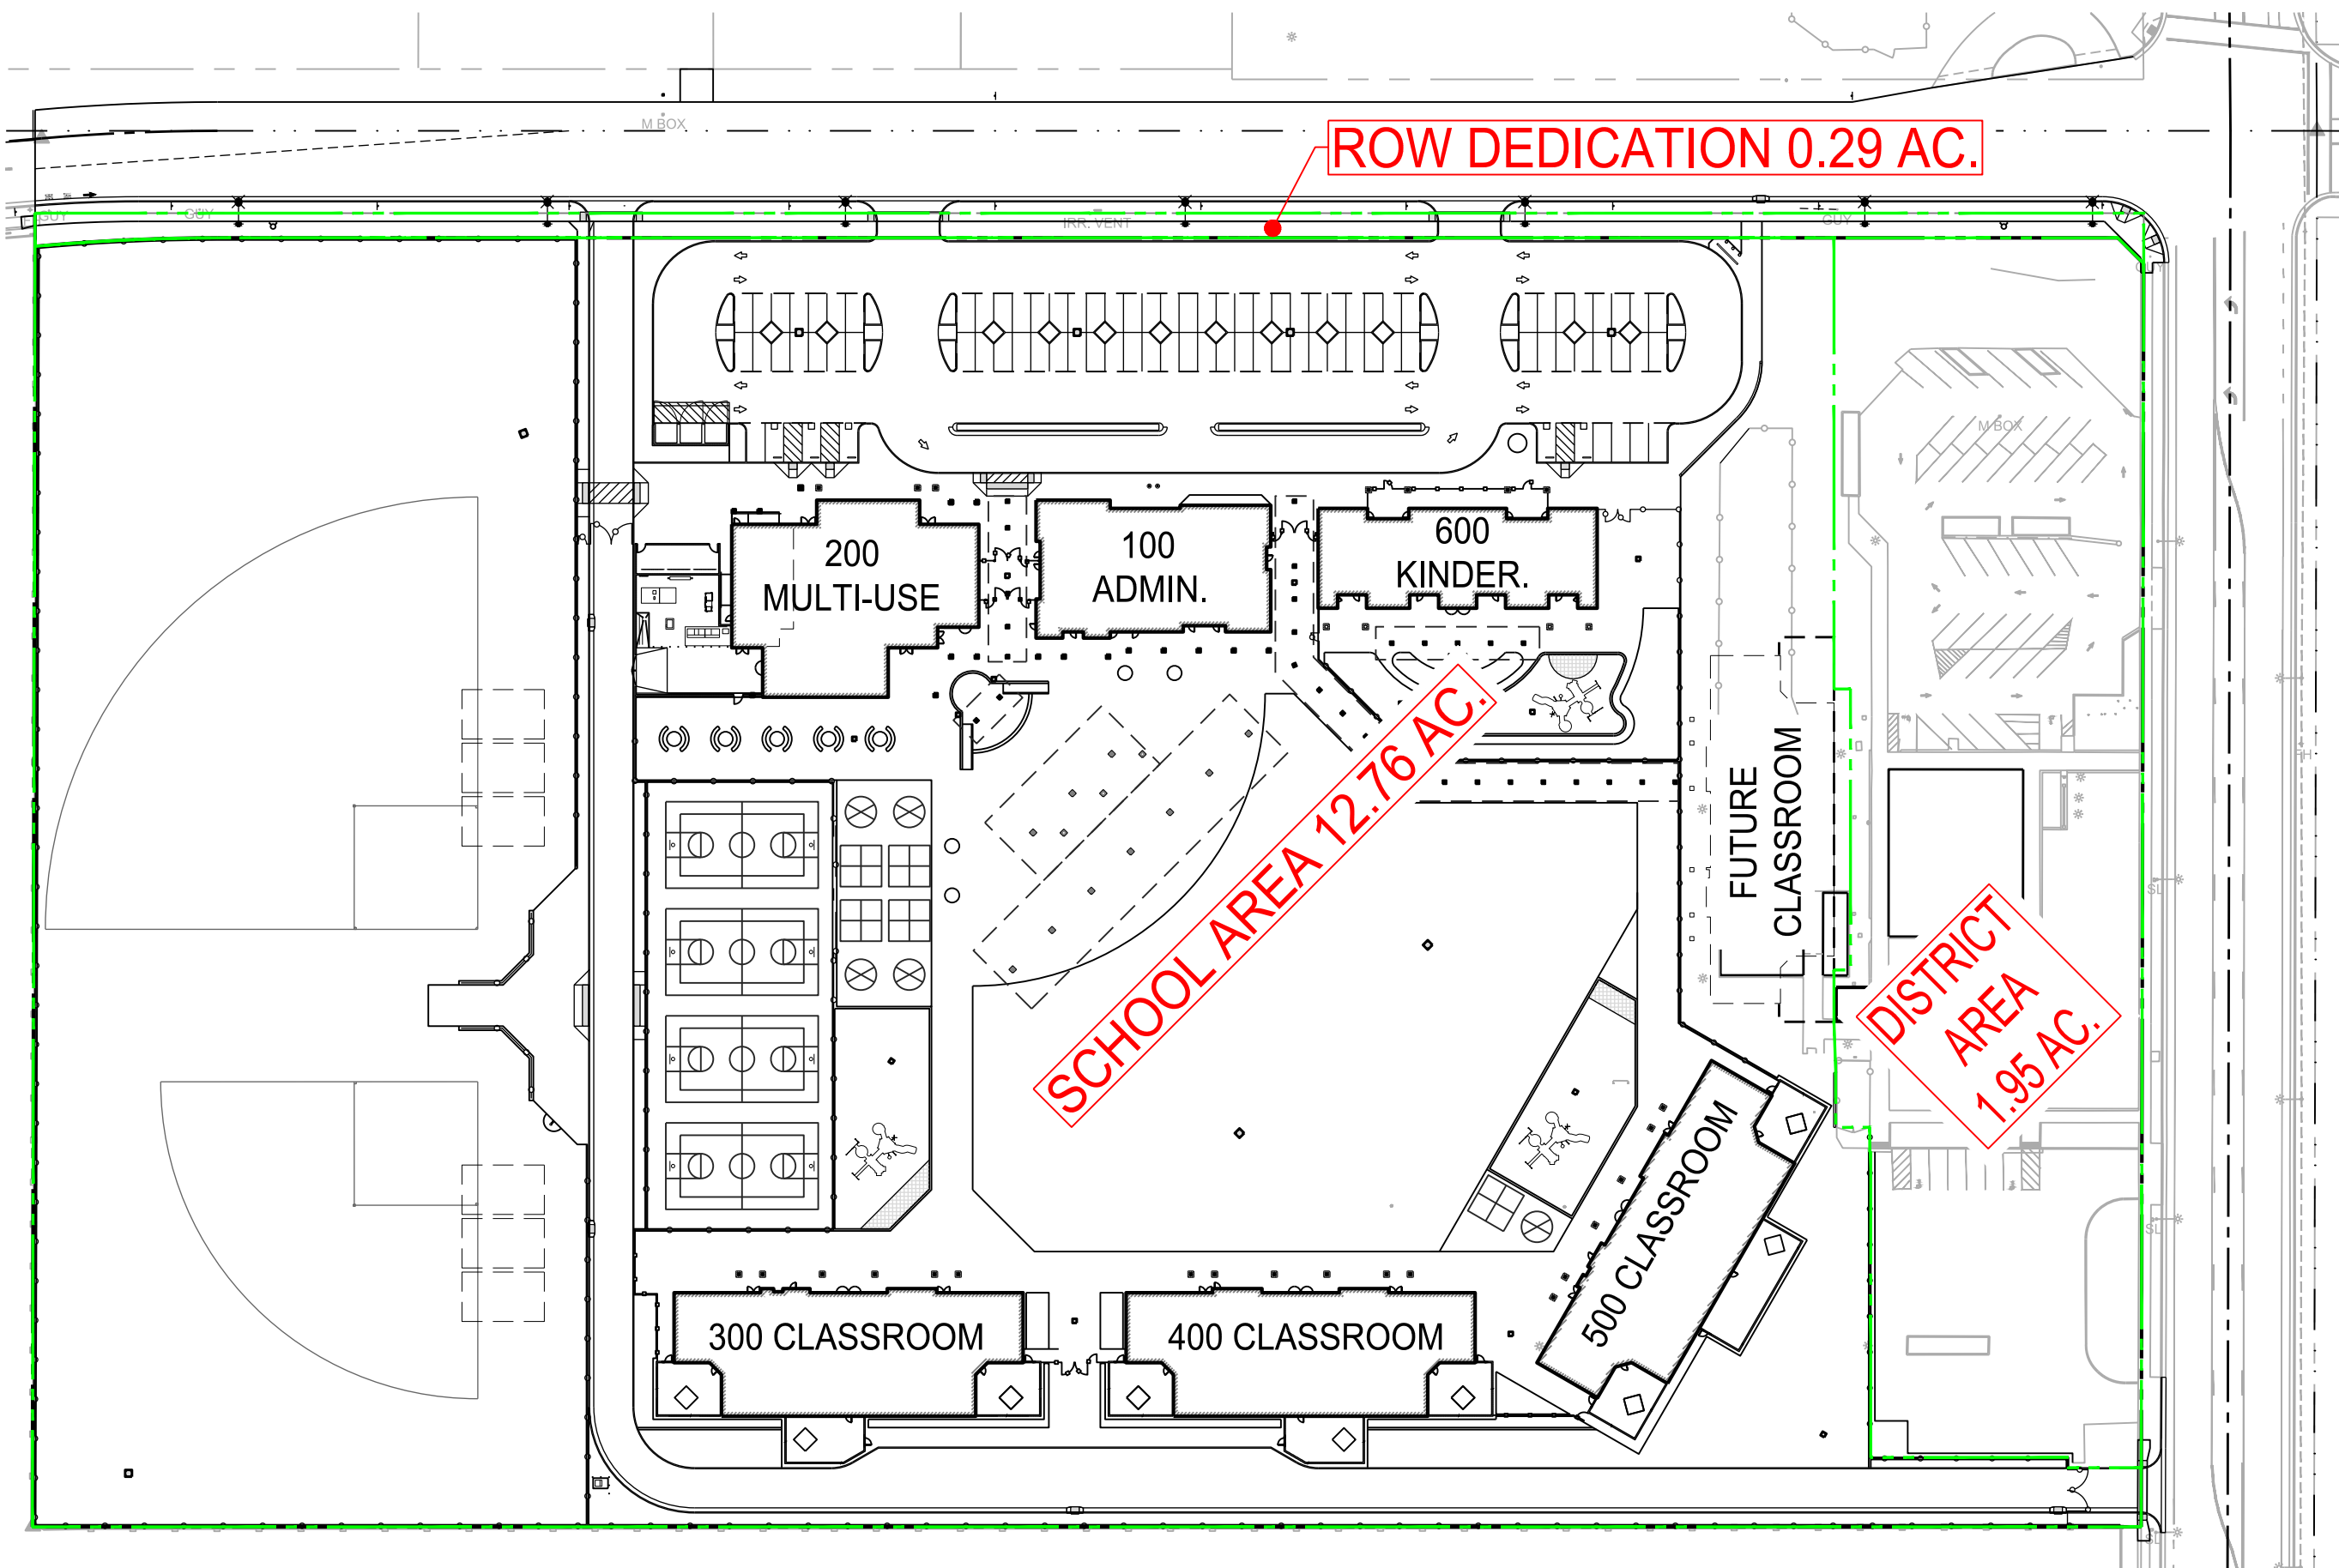


ROW DEDICATION 0.29 AC.

SCHOOL AREA 12.76 AC.


DISTRICT AREA 1.95 AC.

# SCHOOL AREA BREAKDOWN

NORTH

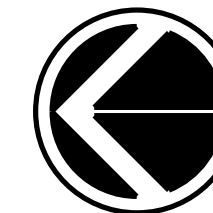



1 INCH = 80 FT.

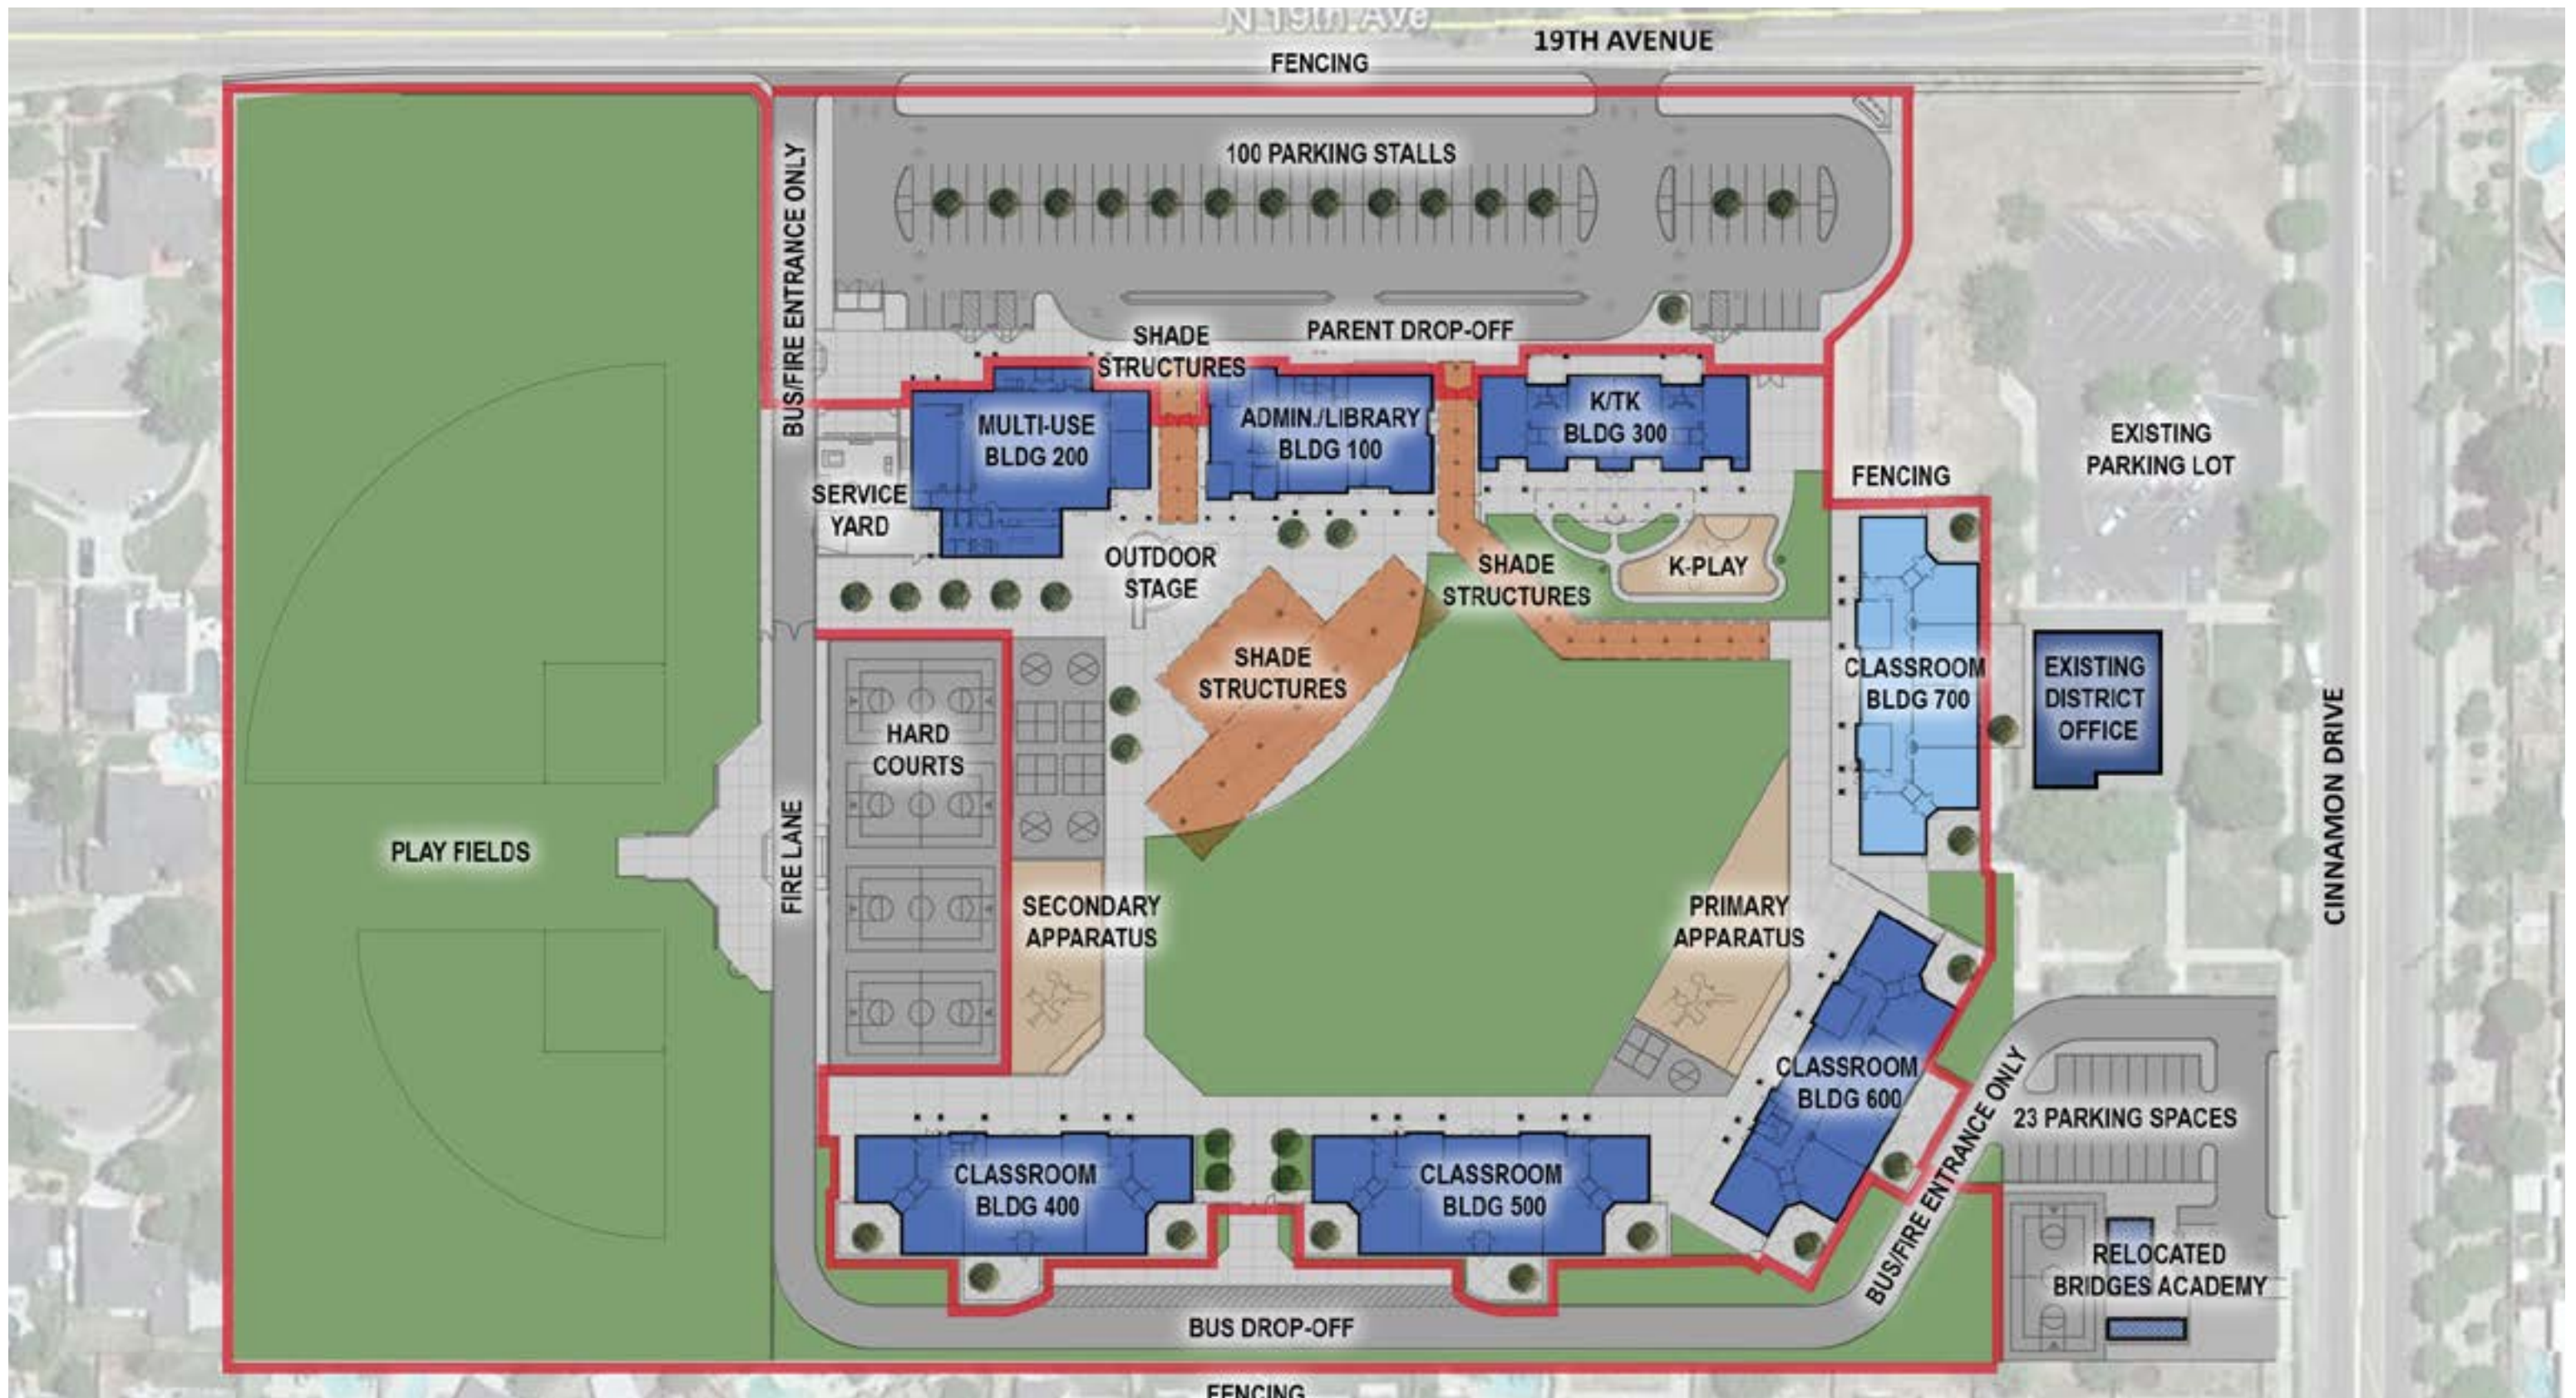

# FUTURE CLASSROOM BUILDING SITE PLAN AT NEW ELEMENTARY SCHOOL

LEMOORE UNION ELEMENTARY SCHOOL

1" = 80'-0"

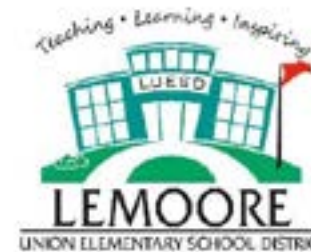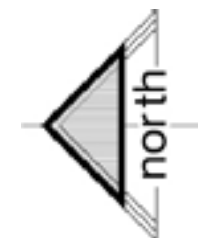

02.12.18

1834