


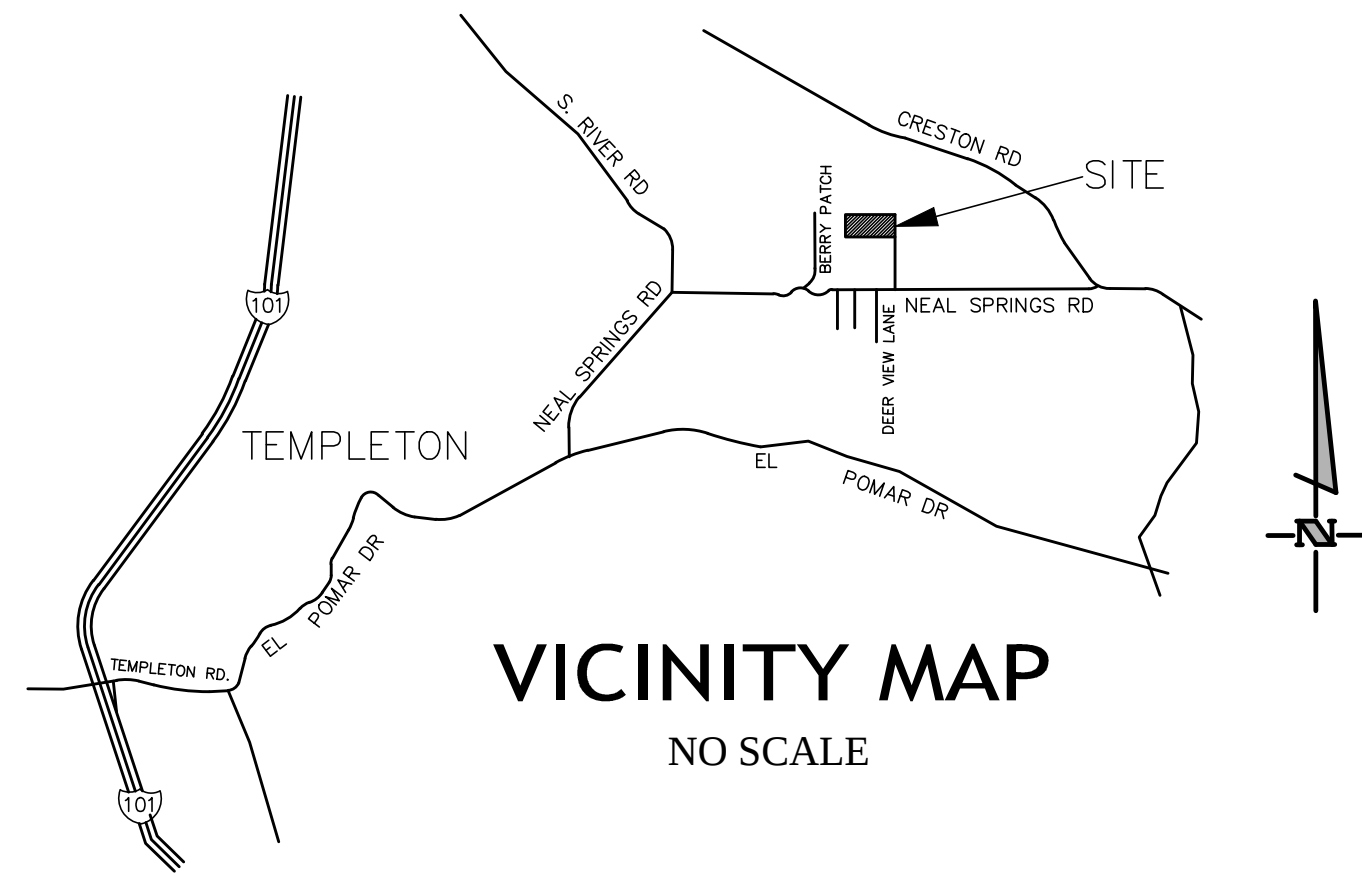

SYMBOL LEGEND:

- FENCE LINE
- SEWER MAIN
- WATER MAIN
- GAS MAIN
- ELEC/TELEPHONE/CABLE
- OVERHEAD UTILITIES
- DROP INLET AT CURB
- DROP INLET
- STORM DRAIN MANHOLE
- FIRE HYDRANT
- WATER WELL
- WATER VALVE
- WATER METER
- SEWER MANHOLE
- SEWER CLEANOUT

- RETAINING WALL/CMU WALL
- PG&E BOX
- GAS METER
- TELEPHONE BOX
- SIGNAL BOX
- CABLE T.V. BOX
- ELECTRIC BOX
- TELEPHONE MANHOLE
- STREET LIGHT
- JOINT POLE
- POWER POLE
- GUY WIRE

ABBREVIATIONS:



- AC ASPHALT CONCRETE
- BM BENCH MARK
- BLDG BUILDING
- BSW BACK OF SIDEWALK
- CO CLEAN OUT
- DW DRIVE WAY
- EG EXISTING GRADE
- EP EDGE OF PAVEMENT
- ETW EDGE OF TRAVELED WAY
- FD FOUND
- FE FENCE EXISTING
- FL FLOWLINE
- FF FINISHED FLOOR
- FSW FRONT OF SIDEWALK
- GR GRASS
- GRE EDGE OF GRASS
- GRV GRAVEL
- GM GAS METER
- IP IRON PIPE
- GB GRADE BREAK
- LT LIGHT
- MH MAN HOLE
- PP POWER POLE
- SNF SEARCH FOR, NOT FOUND
- TC TOP OF CURB
- TG TOP OF GRATE
- TW TOP OF WALL
- WM WATER METER
- WV WATER VALVE
- (E) EXISTING

OWNER:
JEFF NAHIAL
805 712-4743

APN:
020-301-010


MAP DISCLAIMERS:


- ONLY THE SURFACE EVIDENCE OF UNDERGROUND UTILITIES HAVE BEEN MEASURED IN THE FIELD ON THIS SURVEY. IF APPROXIMATE UNDERGROUND ALIGNMENTS ARE SHOWN, I MAKE NO GUARANTEE AS TO THE ACTUAL LOCATION, TYPE, OR DEPTH OF THOSE UNDERGROUND UTILITIES. CALL UNDERGROUND SERVICE ALERT (USA) AT 1-800-642-2444 TO VERIFY THE ACTUAL LOCATION OF UTILITIES PRIOR TO ANY EXCAVATION. THE SURVEYOR ALSO HAS MADE NO INVESTIGATION AS TO SUBSURFACE ENVIRONMENTAL CONDITIONS THAT WOULD AFFECT THE USE OR DEVELOPMENT OF THIS PROPERTY.
- IT WILL BE THE ARCHITECT'S RESPONSIBILITY TO VERIFY SETBACK AND HEIGHT RESTRICTIONS WITH THE LOCAL GOVERNING AGENCY.
- CDS WILL NOT BE LIABLE FOR ELECTRONIC VERSIONS OF THIS MAP PROVIDED TO OTHER PARTIES.
- THE BOUNDARY LINES SHOWN HEREON ARE BASED ON A PARTIAL BOUNDARY SURVEY PERFORMED UNDER THE DIRECTION OF DENNIS SCHMIDT LS 8408. THESE LINES WERE COMPILED FROM RECORD INFORMATION AND FOUND MONUMENTS AS SHOWN. BOUNDARY LINES BASED ON RECORD INFORMATION SHOWN ARE APPROXIMATE AND WILL NEED TO BE FIELD VERIFIED PRIOR TO CONSTRUCTION OF ANY FOUNDATION BASED ON SPECIFIC AGENCY SETBACK REQUIREMENTS.
- TOPOGRAPHIC INFORMATION SHOWN HEREON IS BASED ON A FIELD SURVEY PERFORMED IN MARCH, 2019 AND DEPICT THE ON SITE CONDITIONS ON THAT DATE.

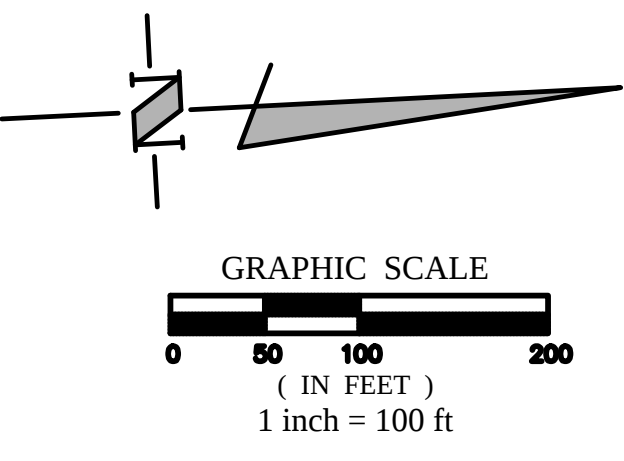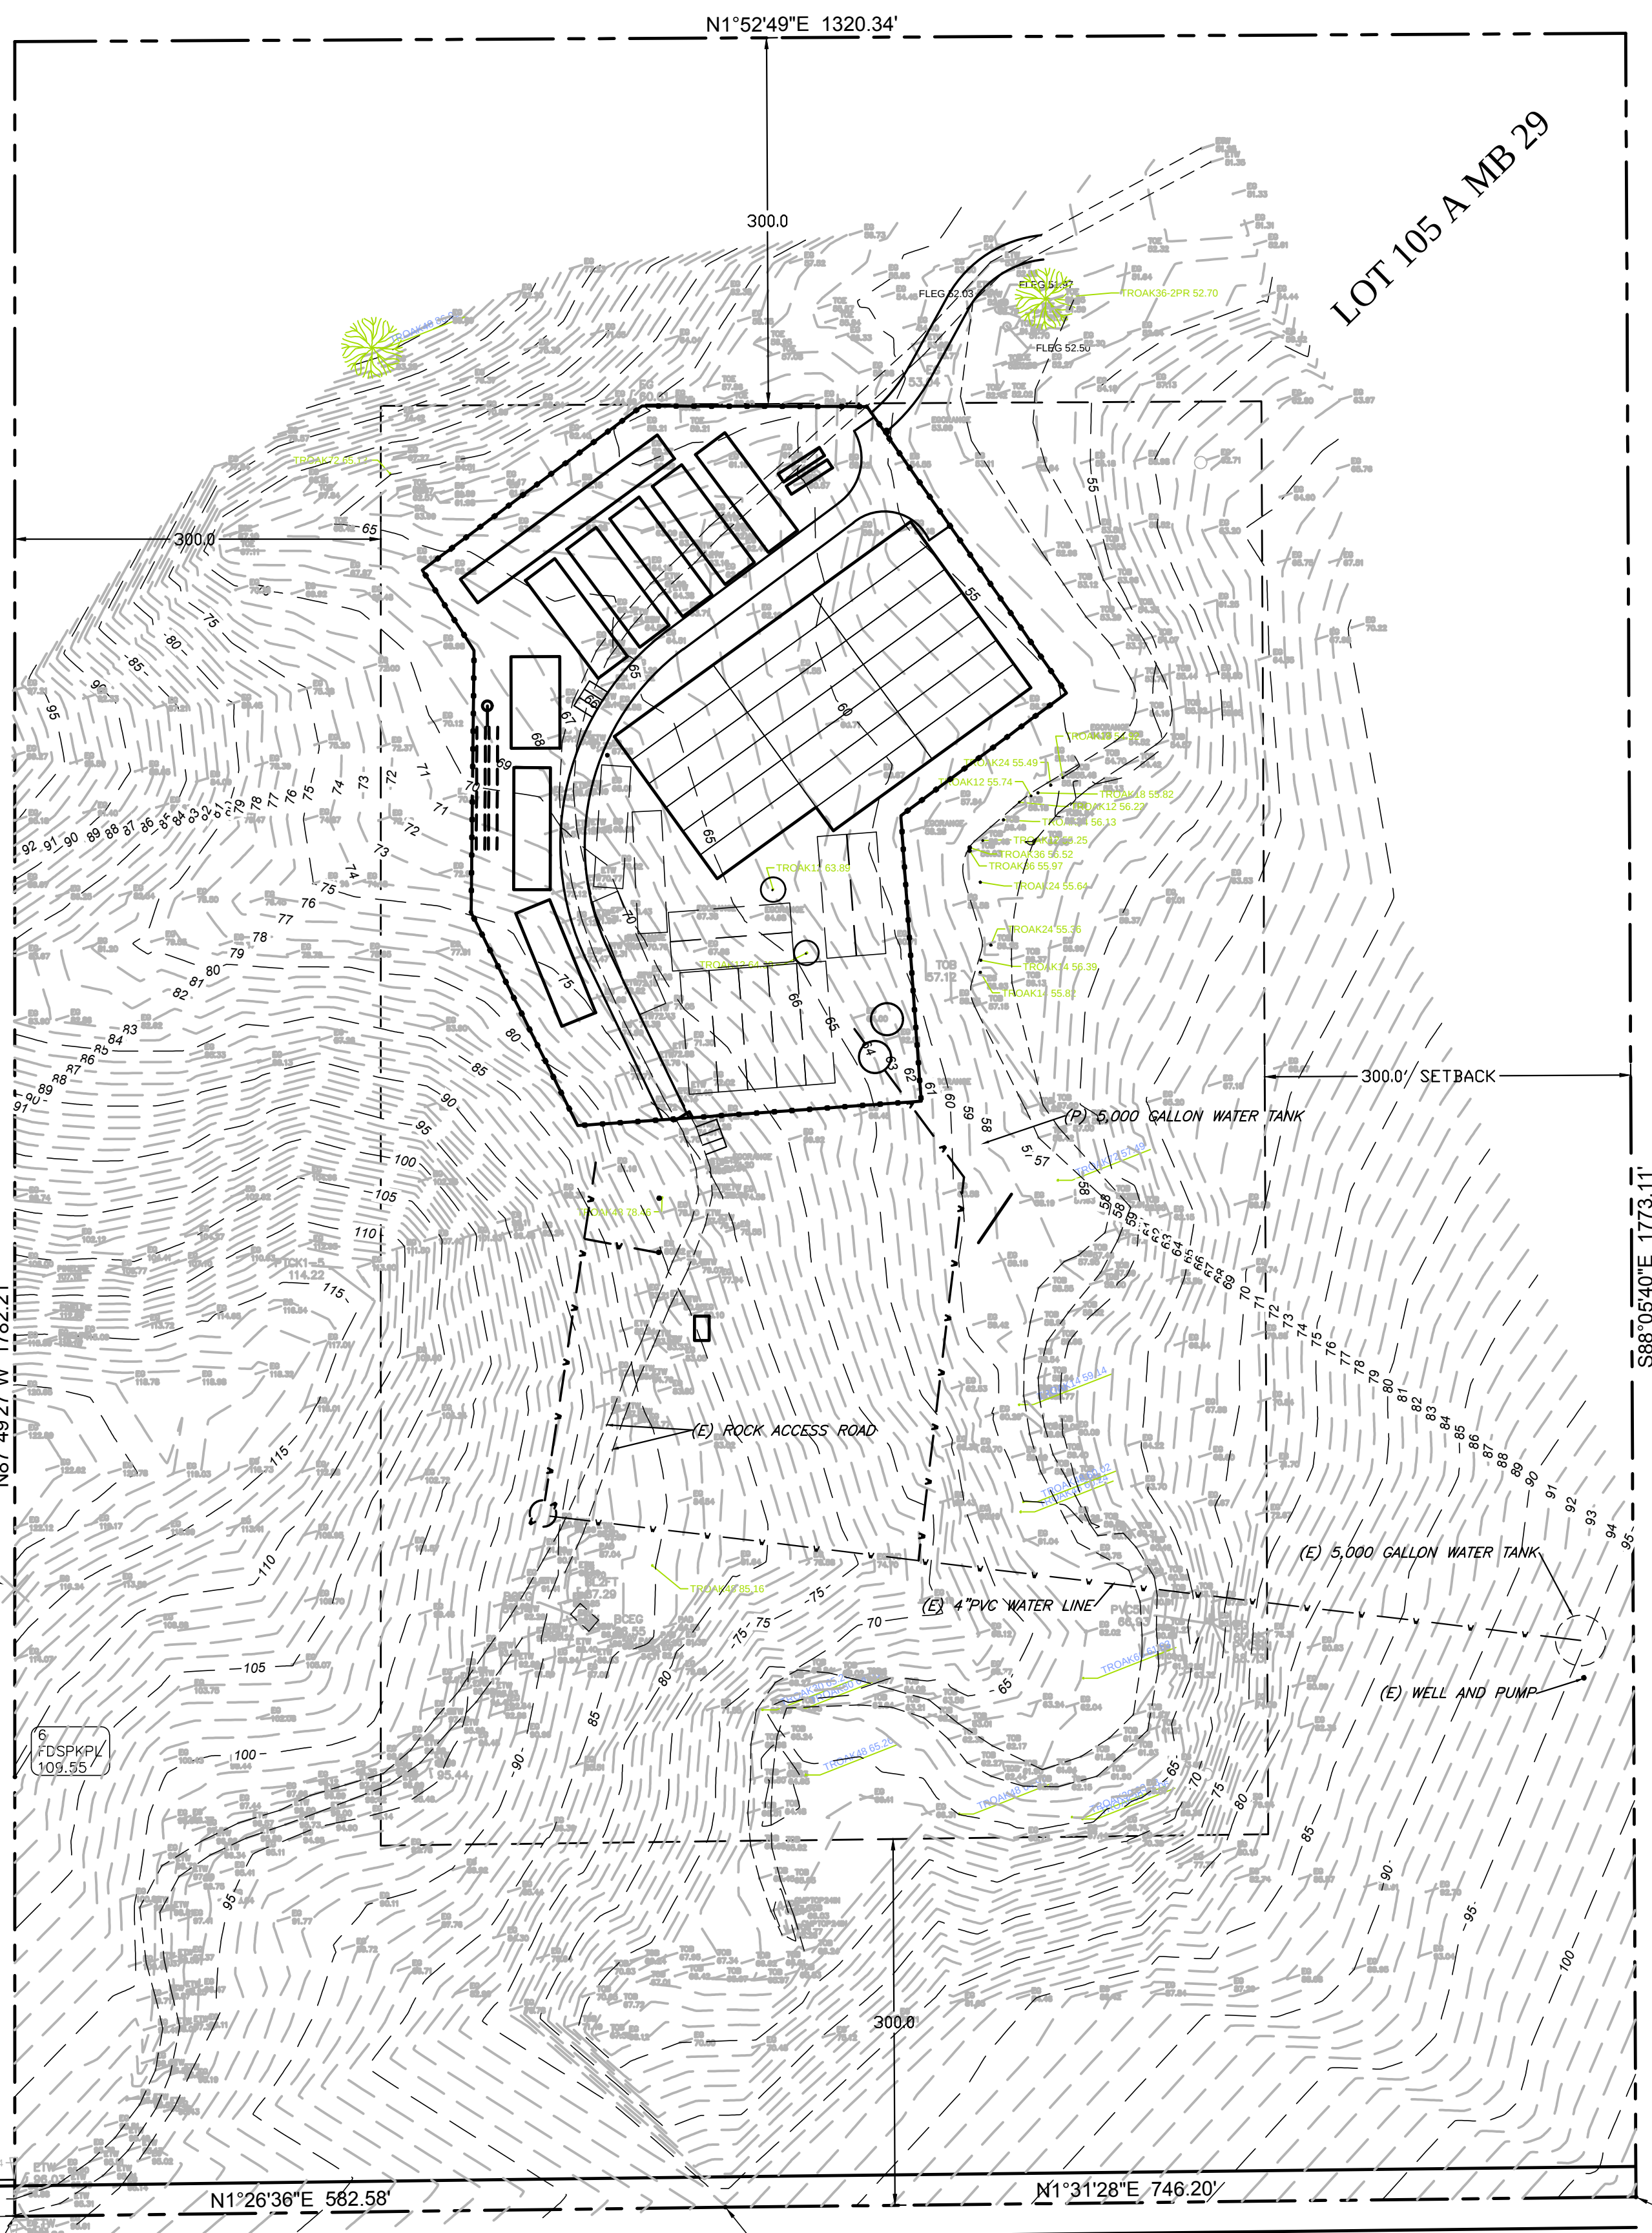


NEAL SPRINGS ROAD

CIVIL DESIGN
SOLUTIONS
SITE PLAN
NEAL SPRINGS ROAD
TEMEPLETON, CA
MARCH 26, 2019

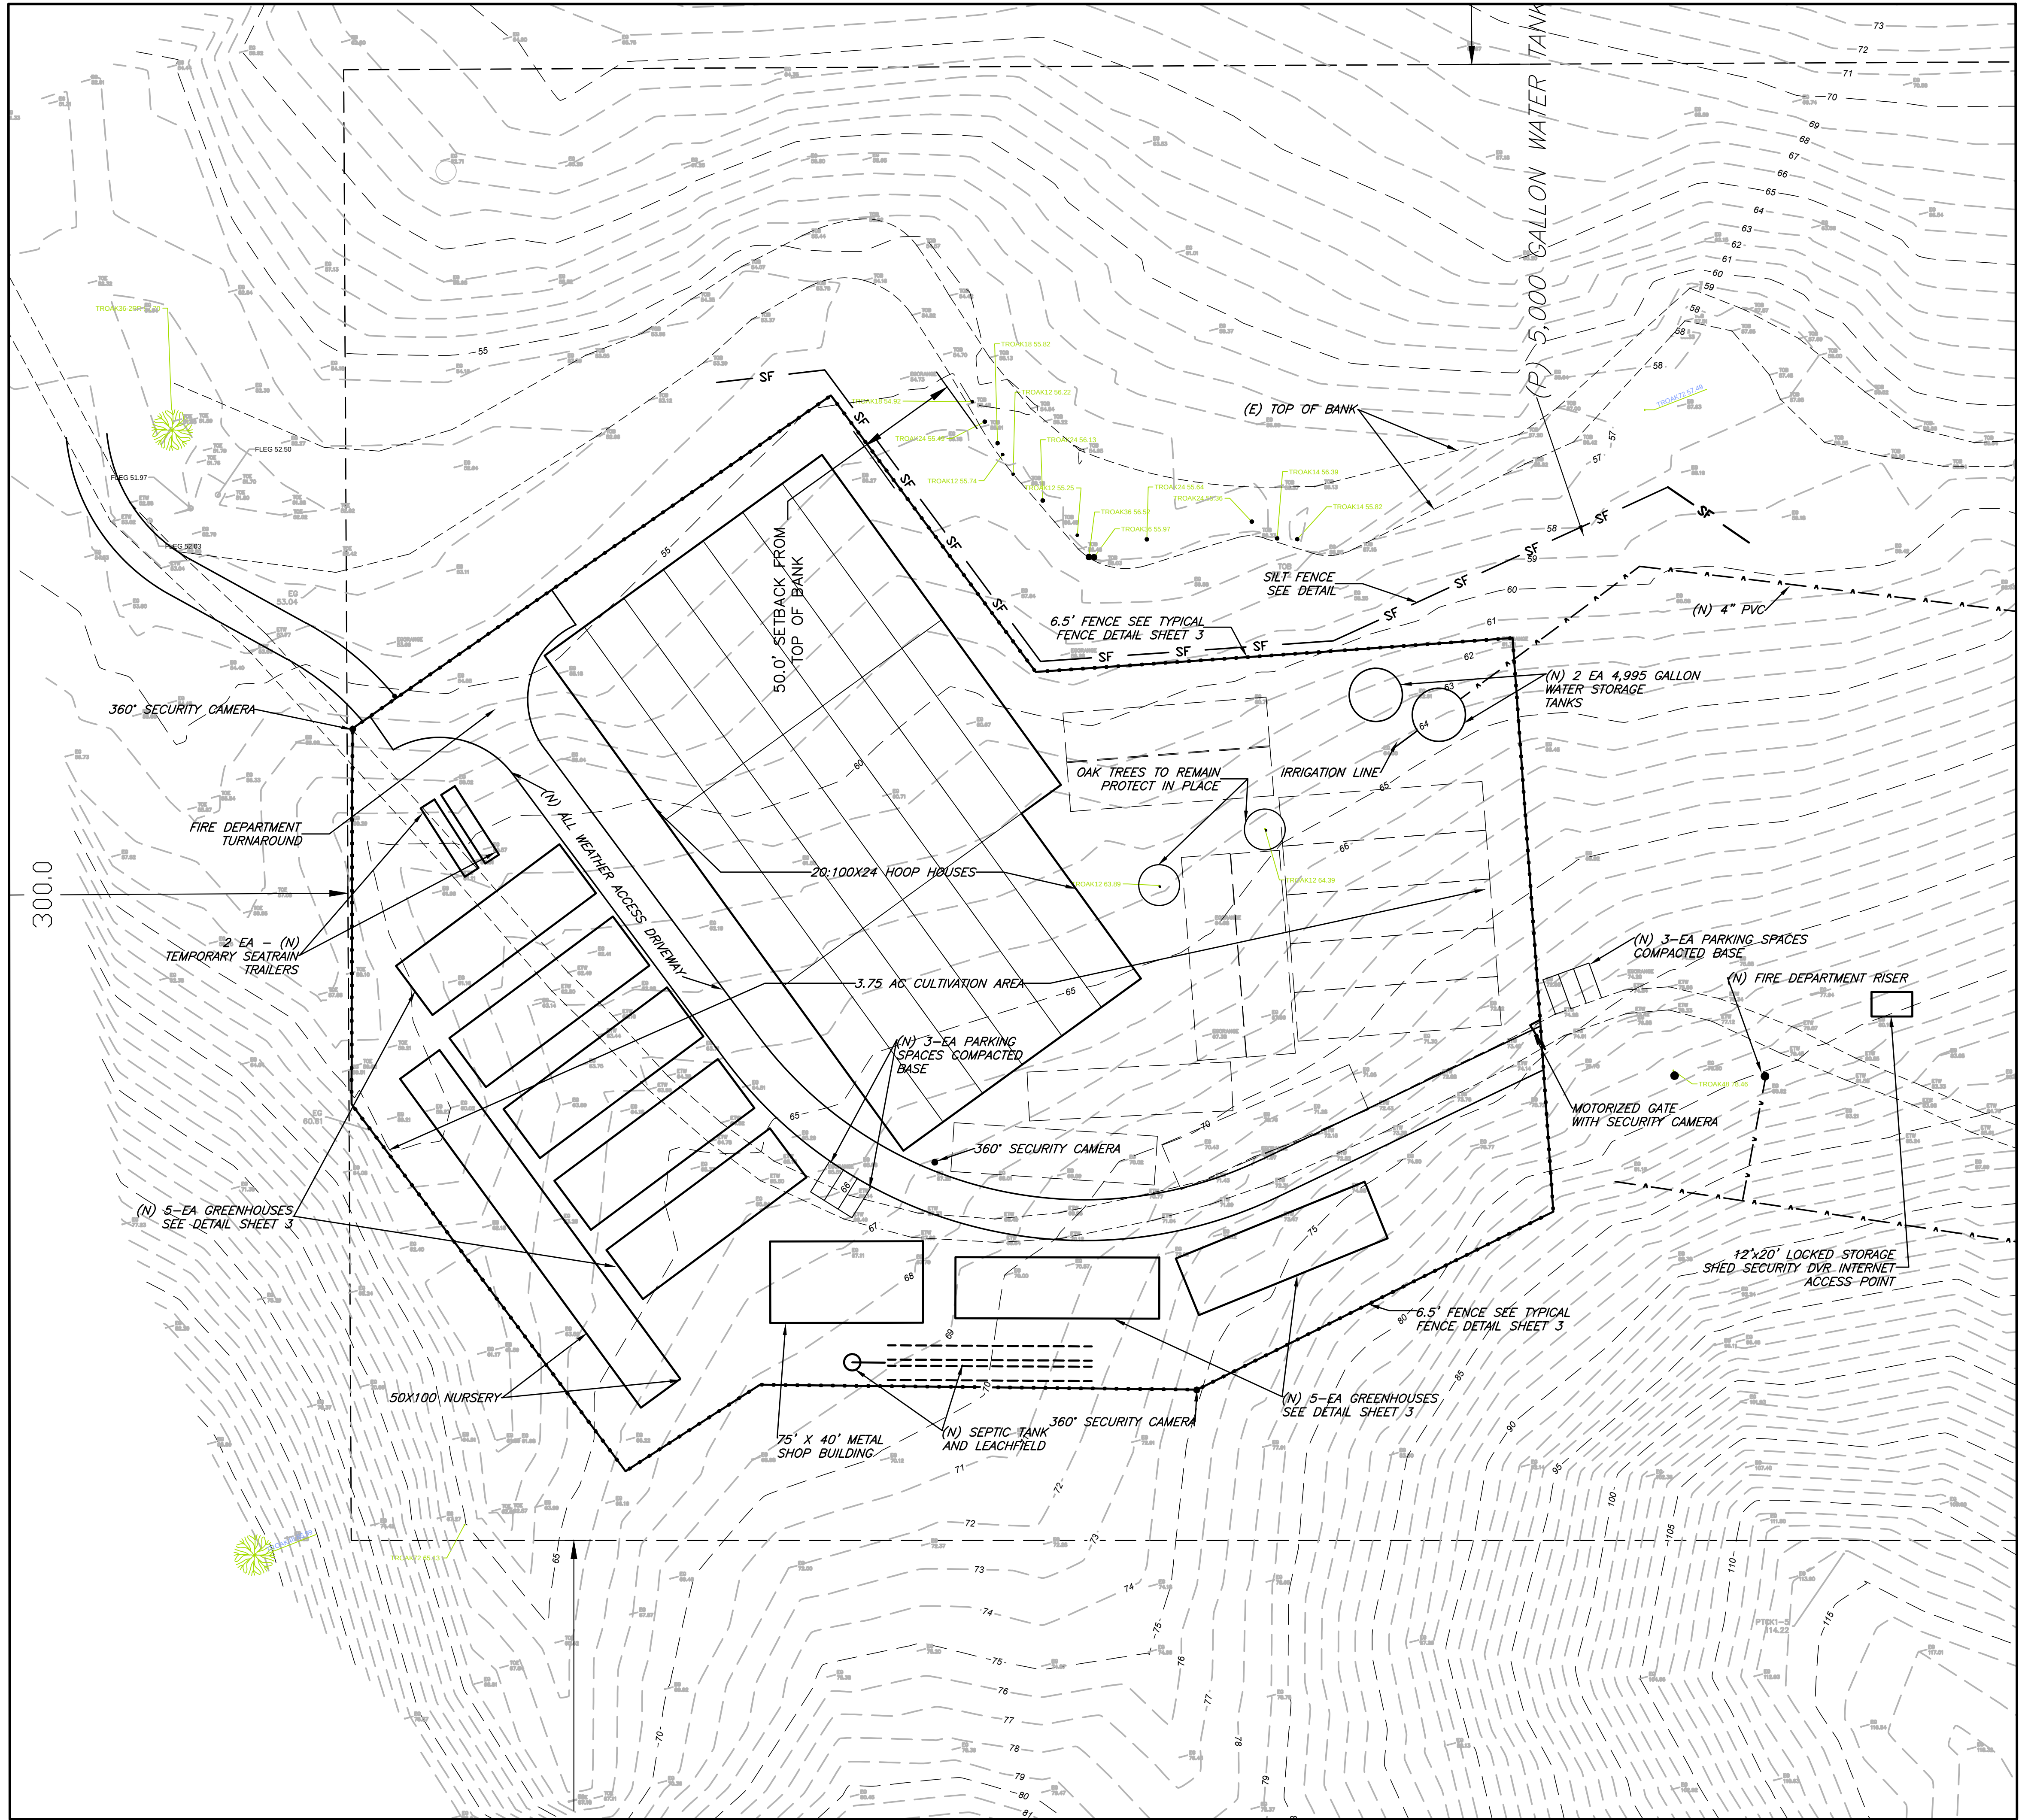


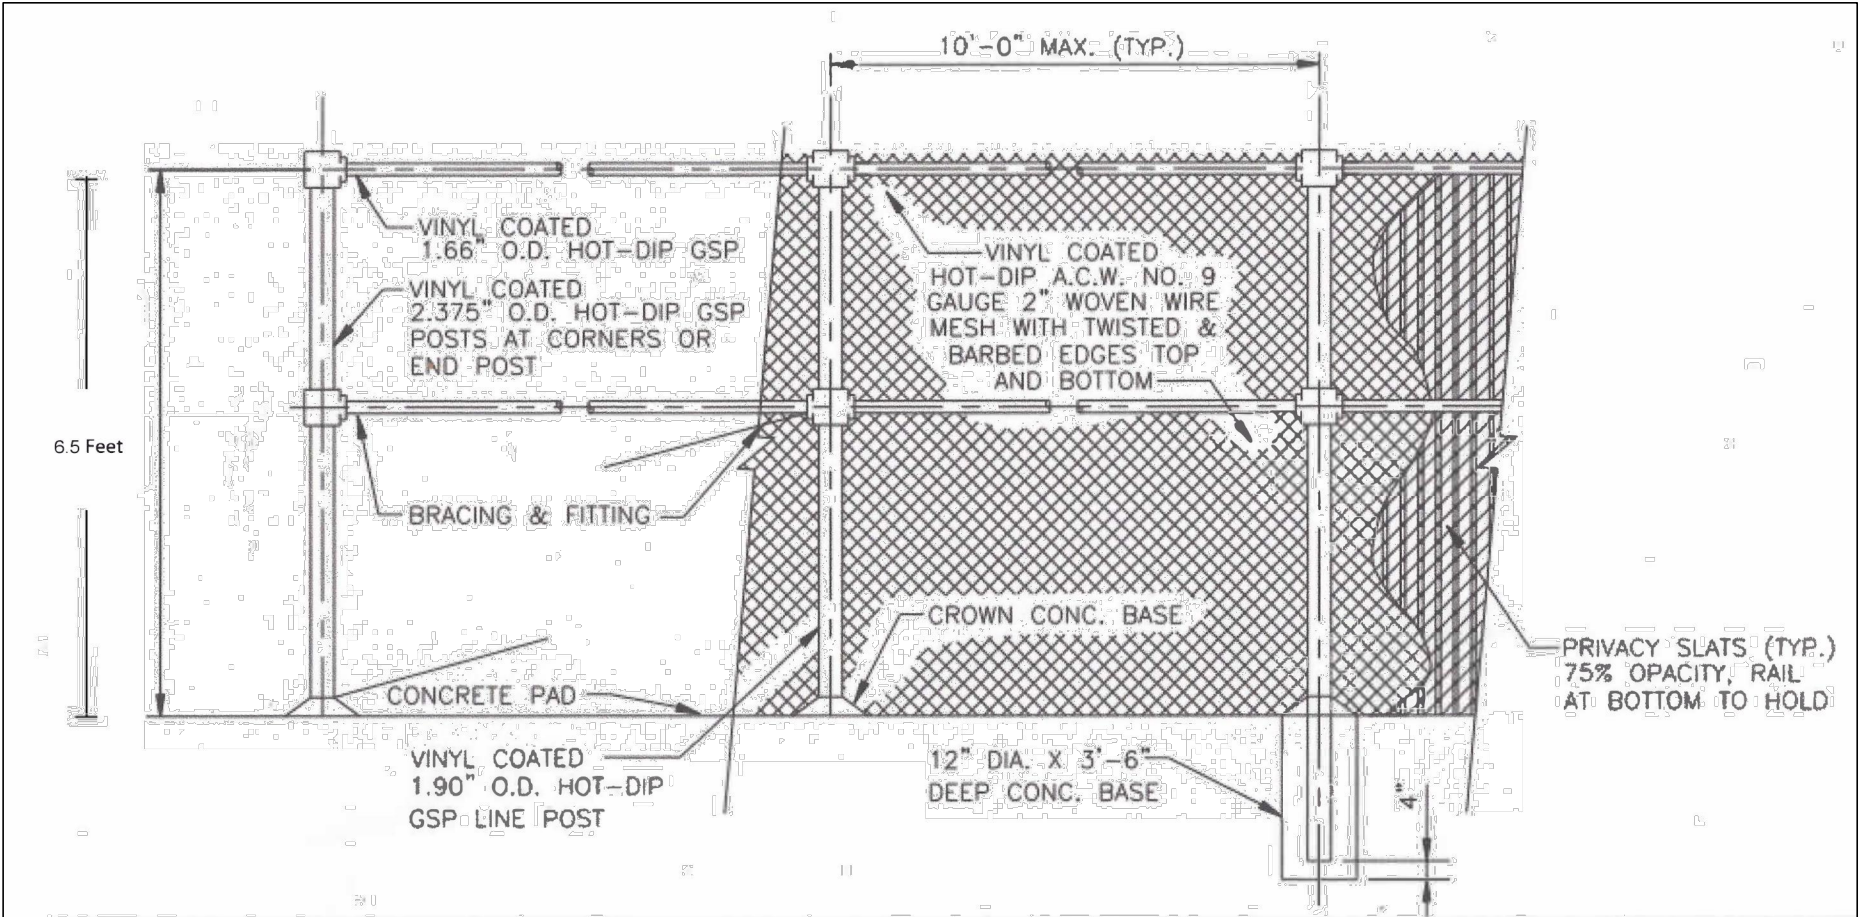


PERIMETER CHAINLINK FENCE DETAIL

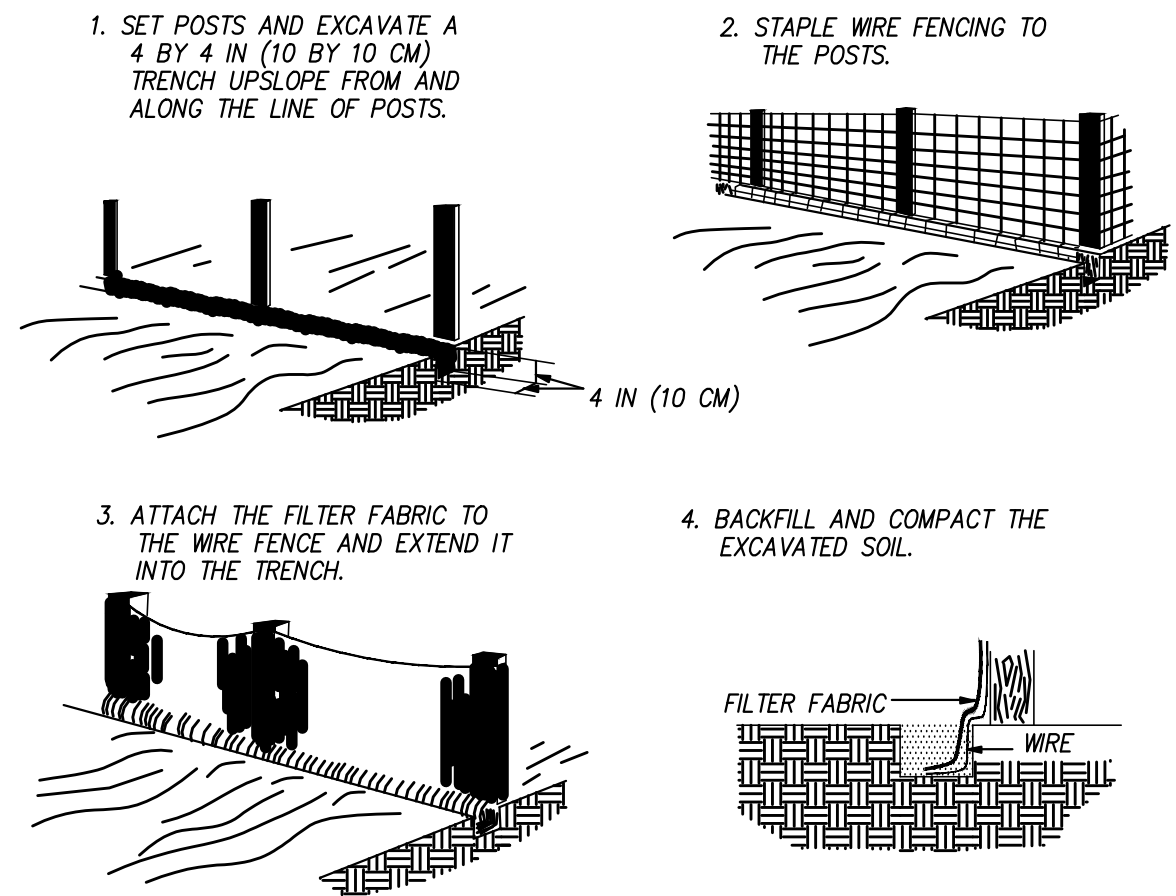


SILT FENCE DETAIL
NO SCALE

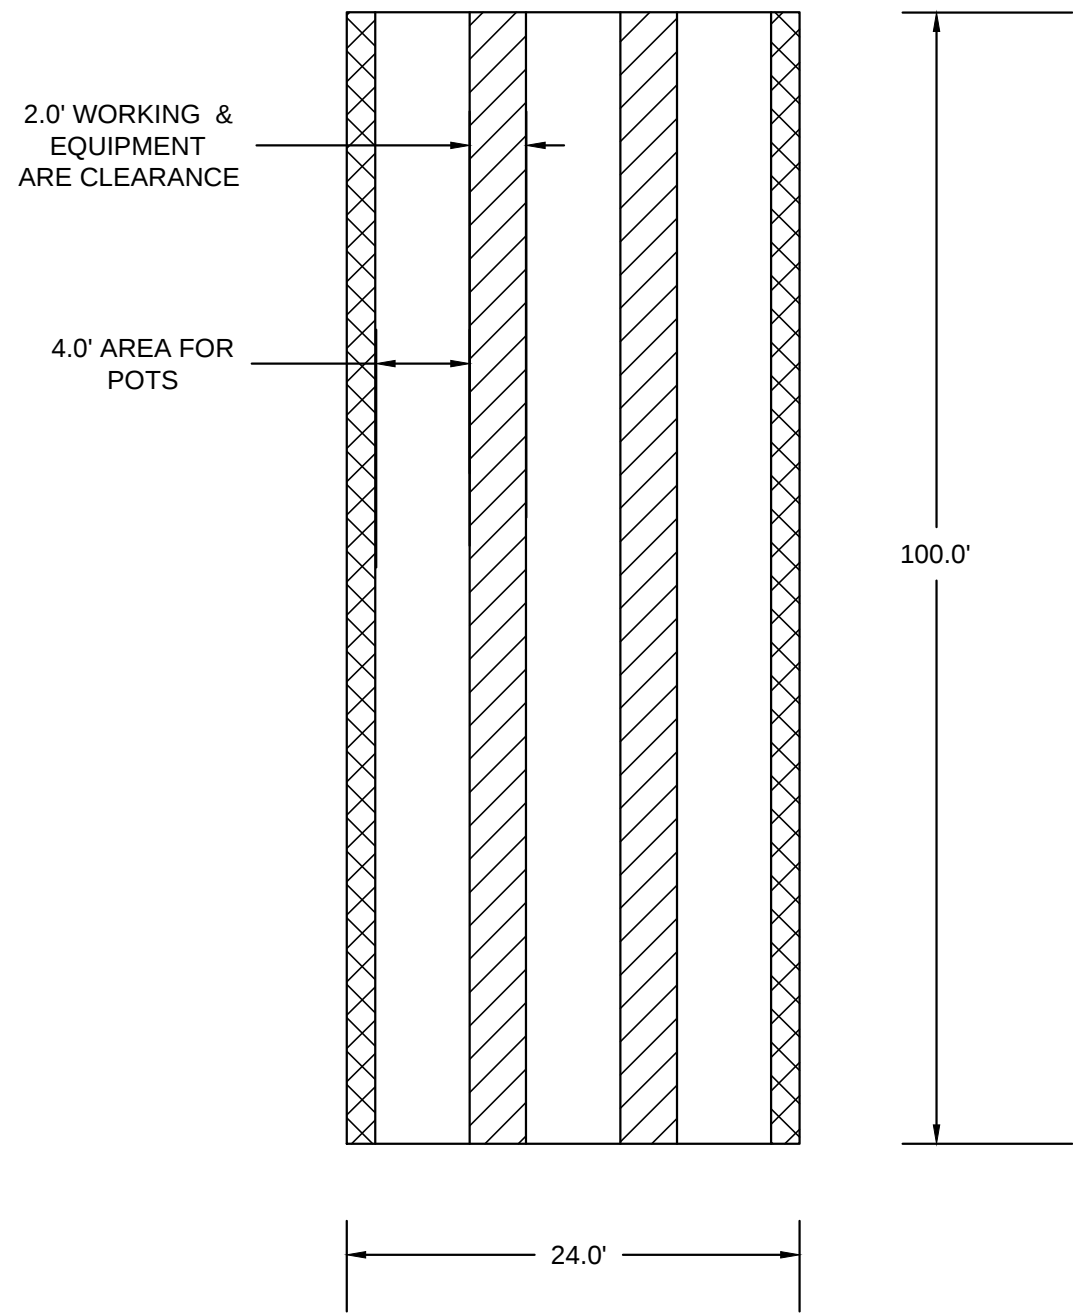

HOOP HOUSE DETAIL
NO SCALE

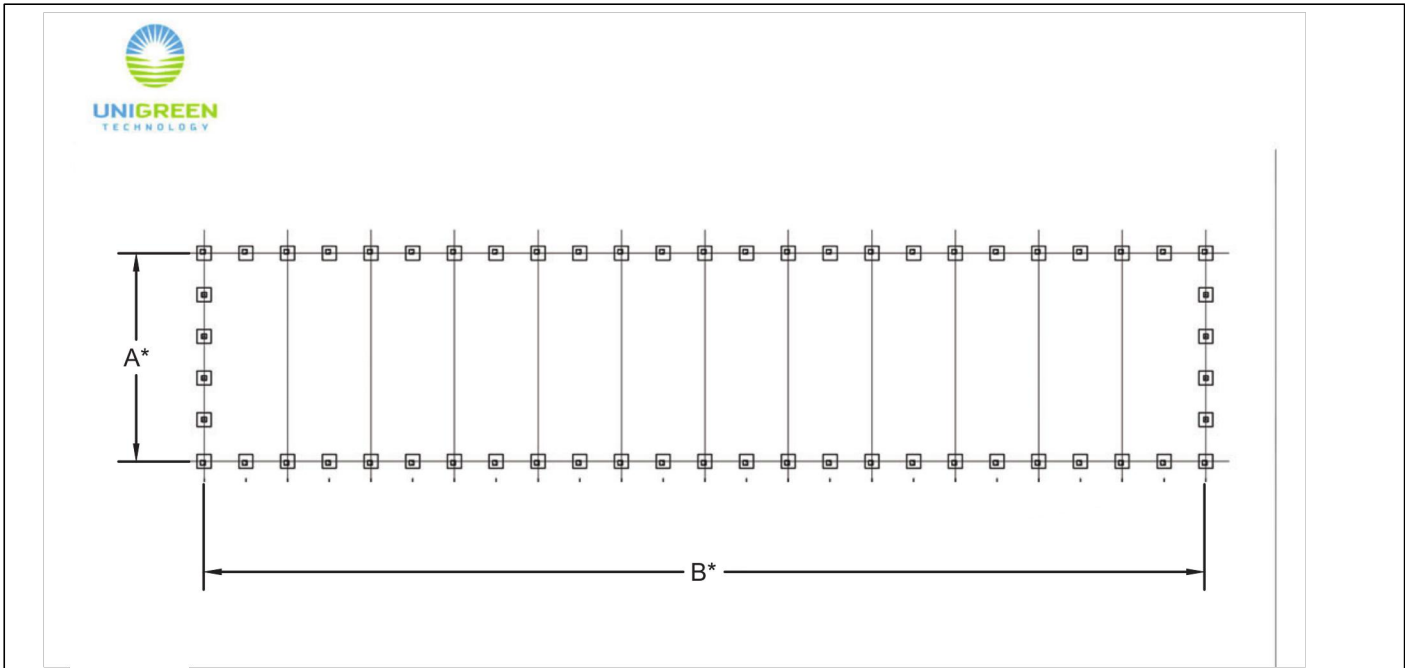


GREENHOUSE FOUNDATION LAYOUT

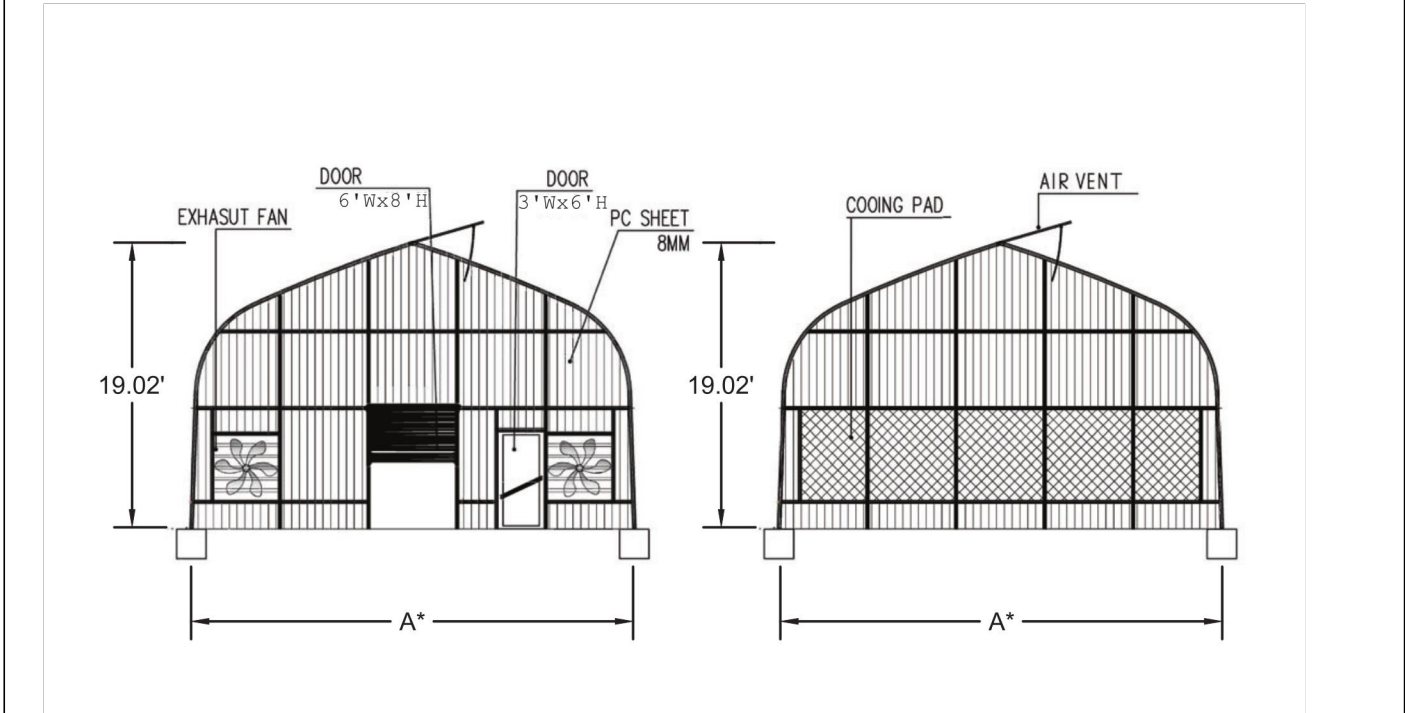


GREENHOUSE ELEVATIONS

Greenhouse Type	Width (in Feet)	Length (in Feet)	Peak Height (in Feet)	Greenhouse Thickness & Material
A	20	96	19.02	8mm PC (poly carbonate) siding
B	30	60	19.02	8mm PC (poly carbonate) siding
C	30	84	19.02	8mm PC (poly carbonate) siding
D	30	96	19.02	8mm PC (poly carbonate) siding
E	30	108	19.02	8mm PC (poly carbonate) siding
F	30	120	19.02	8mm PC (poly carbonate) siding
G	30	144	19.02	8mm PC (poly carbonate) siding


GREEN HOUSE DIMENSIONS

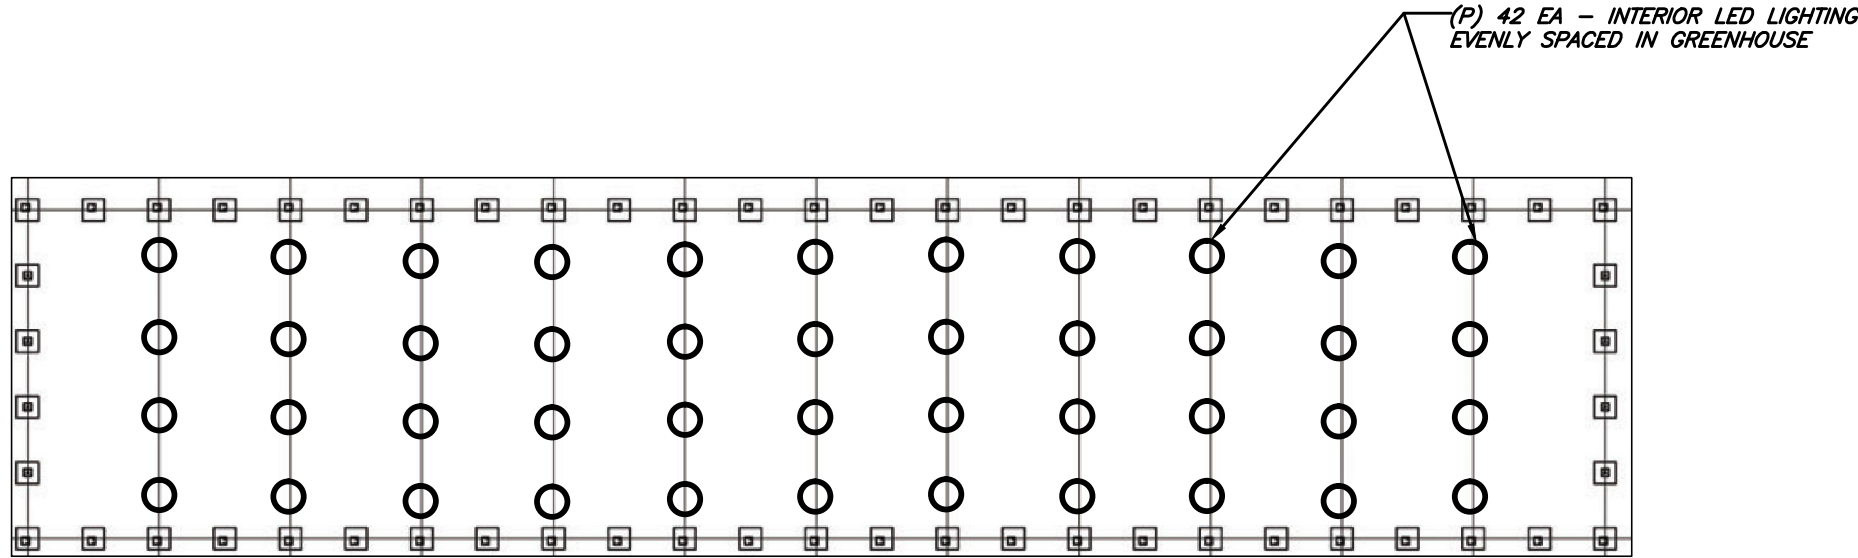

INTERIOR GREENHOUSE TYPICAL LIGHTING

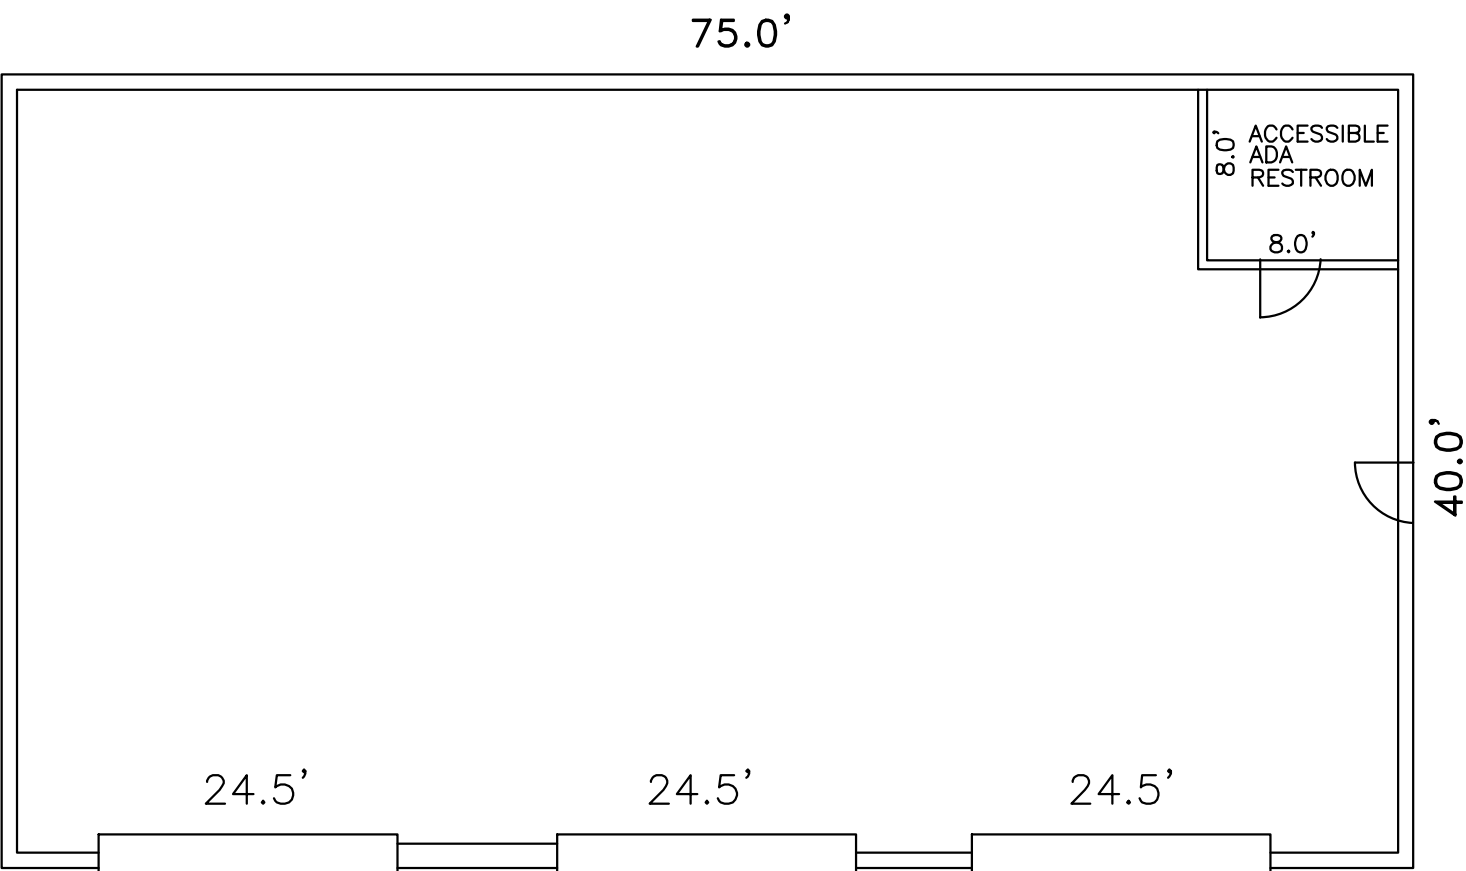

NEW METAL SHOP BUILDING
FLOORPLAN

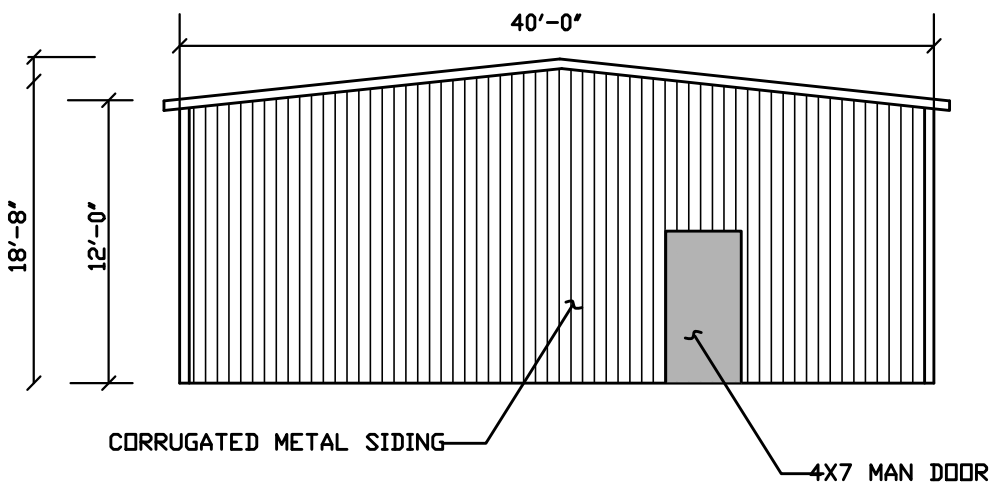

NEW STEEL BUILDING
ELEVATION

4995 Gallon
Round Water Storage Tank

TOP VIEW

VENTED MANWAY

MaterialHDPE
ColorBlack
Dimension.....22" Diam.

SIDE VIEW

TANK


MaterialPolyethylene
Ribs4

FITTINGS

Type2" Bulkhead
Height① 89"/35°
.....② 4.5"/35°

PART NUMBERS

Black 45477
Mocha 45478
Green 45479
Brick 45517
Natural TBD

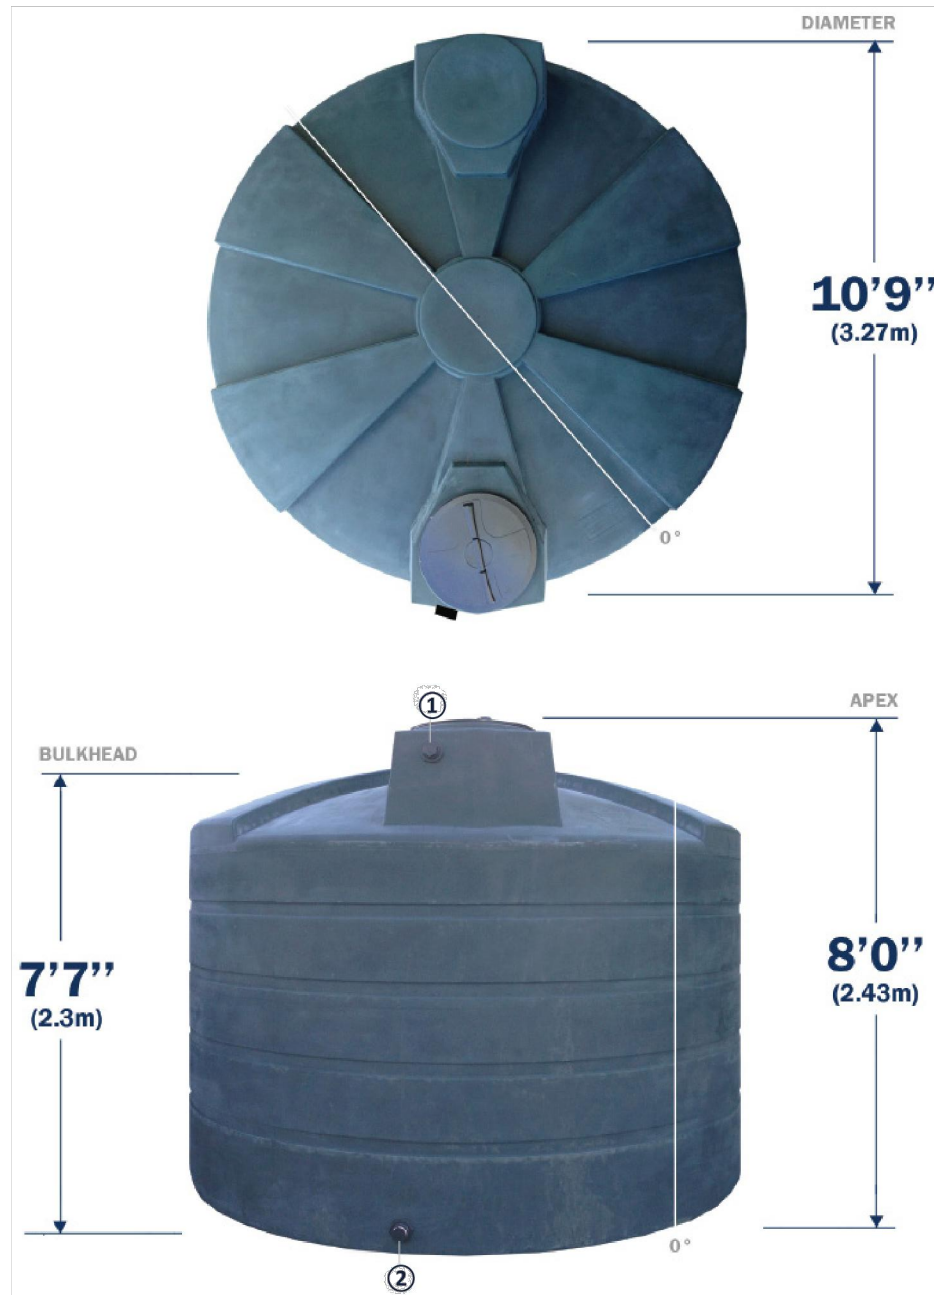

Norwesco, Inc. | 4365 Steiner Street | St. Bonifacius, MN 55375-0439 | 800-328-3420

WATER STORAGE TANK DETAIL

