



GRADING PLAN
 GHILOTTI CONSTRUCTION COMPANY
 APN 134-171-050
 304 TODD ROAD
 CITY OF SANTA ROSA, CALIFORNIA
 MARCH 18, 2021
 PREPARED BY

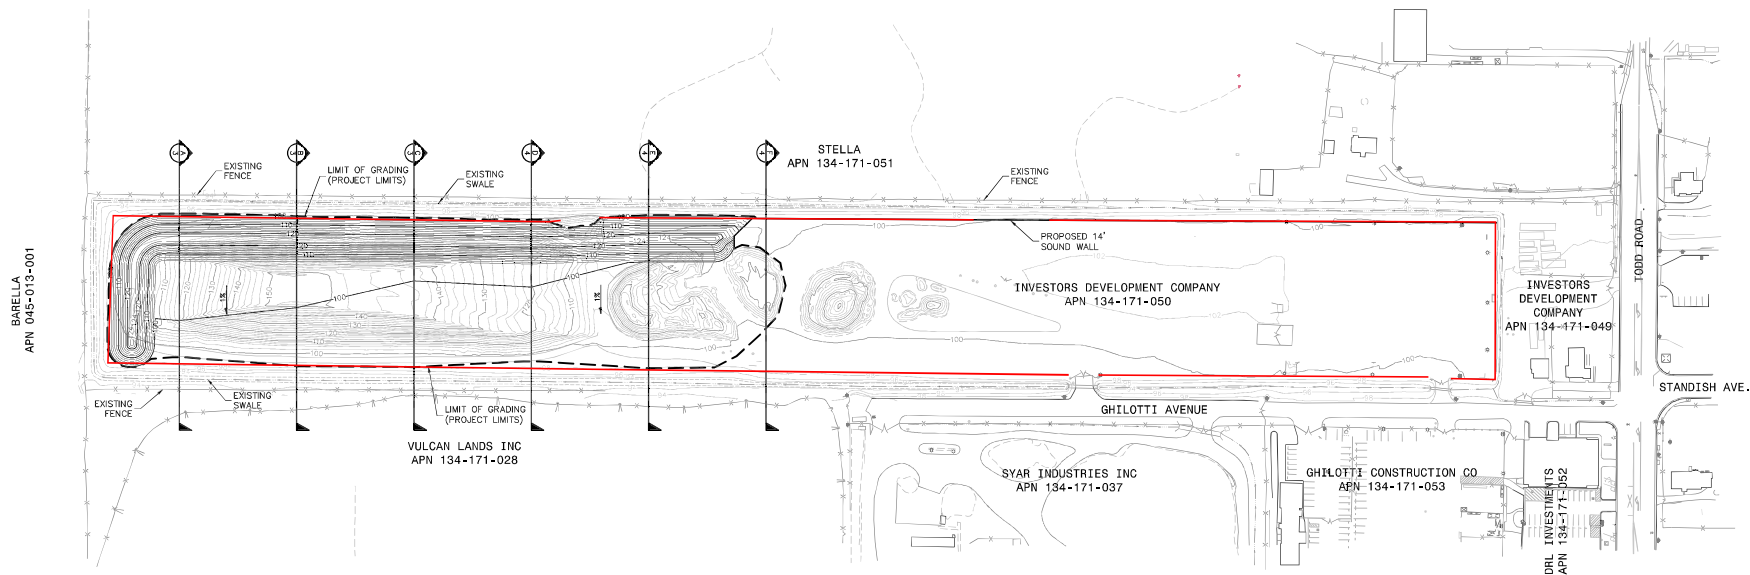

JOB NO. 20109099

SHEET 1 OF 4 SHEETS

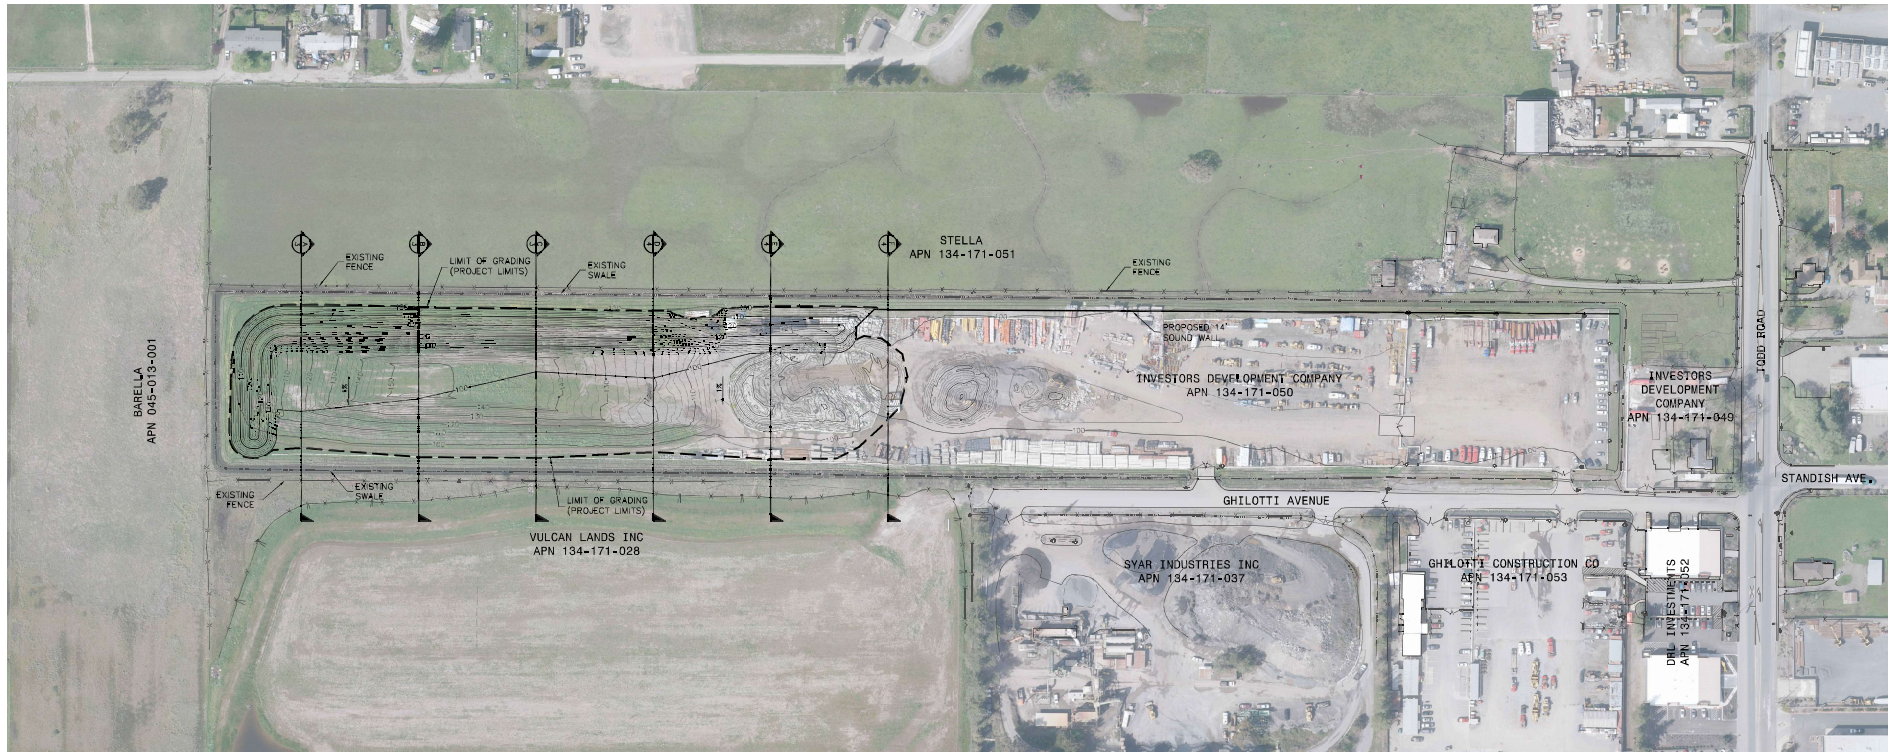





GRADING PLAN
 GHILLOTTI CONSTRUCTION COMPANY
 APN 134-171-050
 304 TODD ROAD
 CITY OF SANTA ROSA, CALIFORNIA
 MARCH 18, 2021
 PREPARED BY

BKF
 200 4th STREET
 SUITE 300
 SANTA ROSA, CA 95401
 (707) 583-8500
 www.bkf.com

JOB NO. 20109099

SHEET 2 OF 4 SHEETS

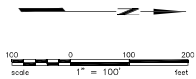

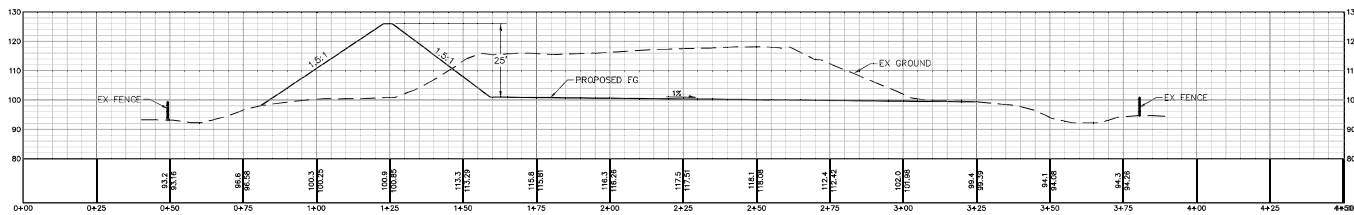
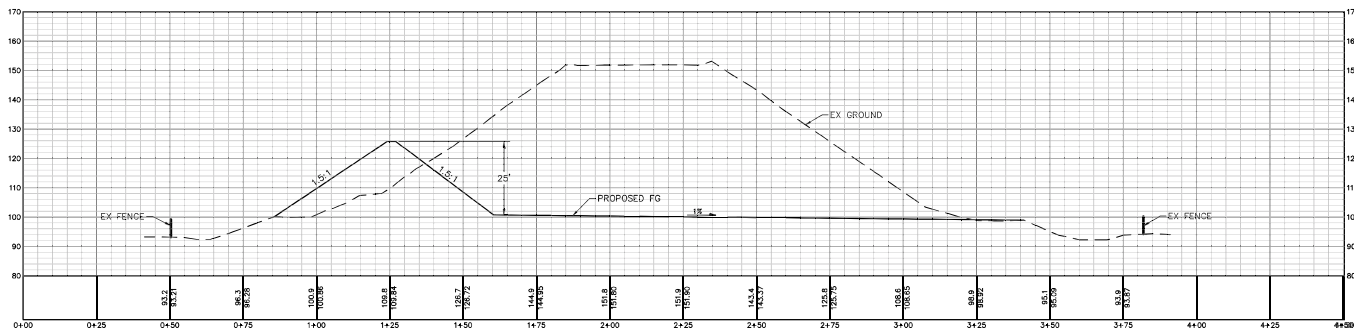
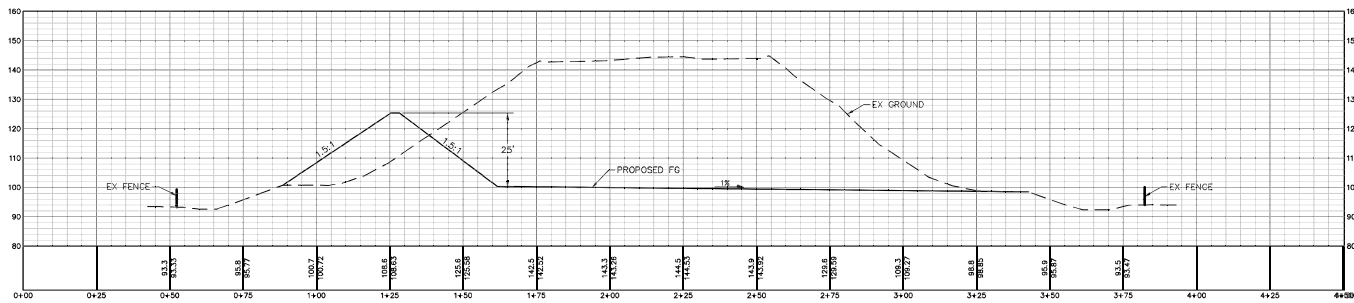


GRADING PLAN
 GHILOTTI CONSTRUCTION COMPANY
 APN 134-171-050
 304 TODD ROAD
 CITY OF SANTA ROSA, CALIFORNIA
 MARCH 18, 2021



JOB NO. 20109099

SHEET 3 OF 4 SHEETS

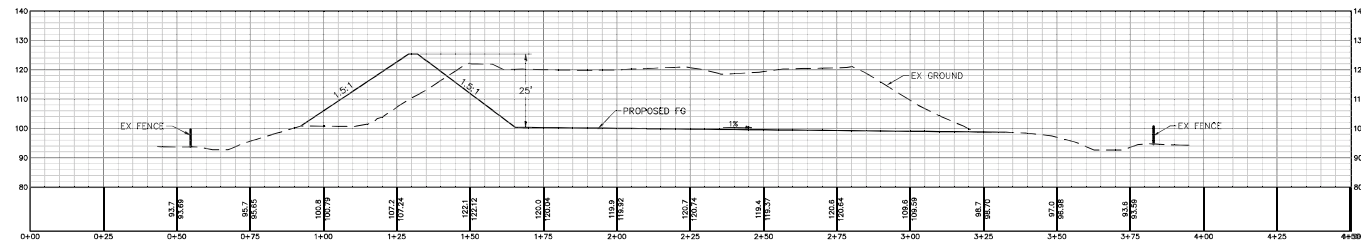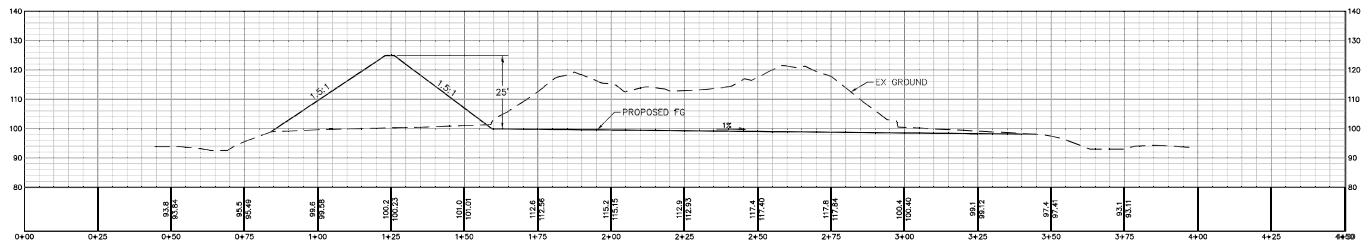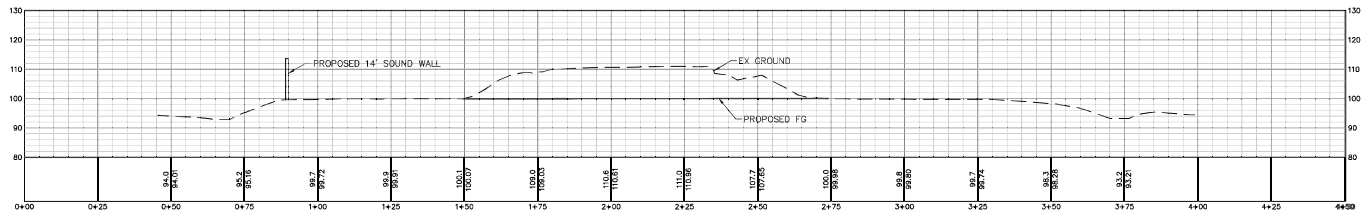

GRADING PLAN
 GHILOTTI CONSTRUCTION COMPANY
 APN 134-171-050
 304 TODD ROAD
 CITY OF SANTA ROSA, CALIFORNIA
 MARCH 18, 2021



JOB NO. 20109099

SHEET 4 OF 4 SHEETS