


Appendix A


Figures

This page intentionally left blank

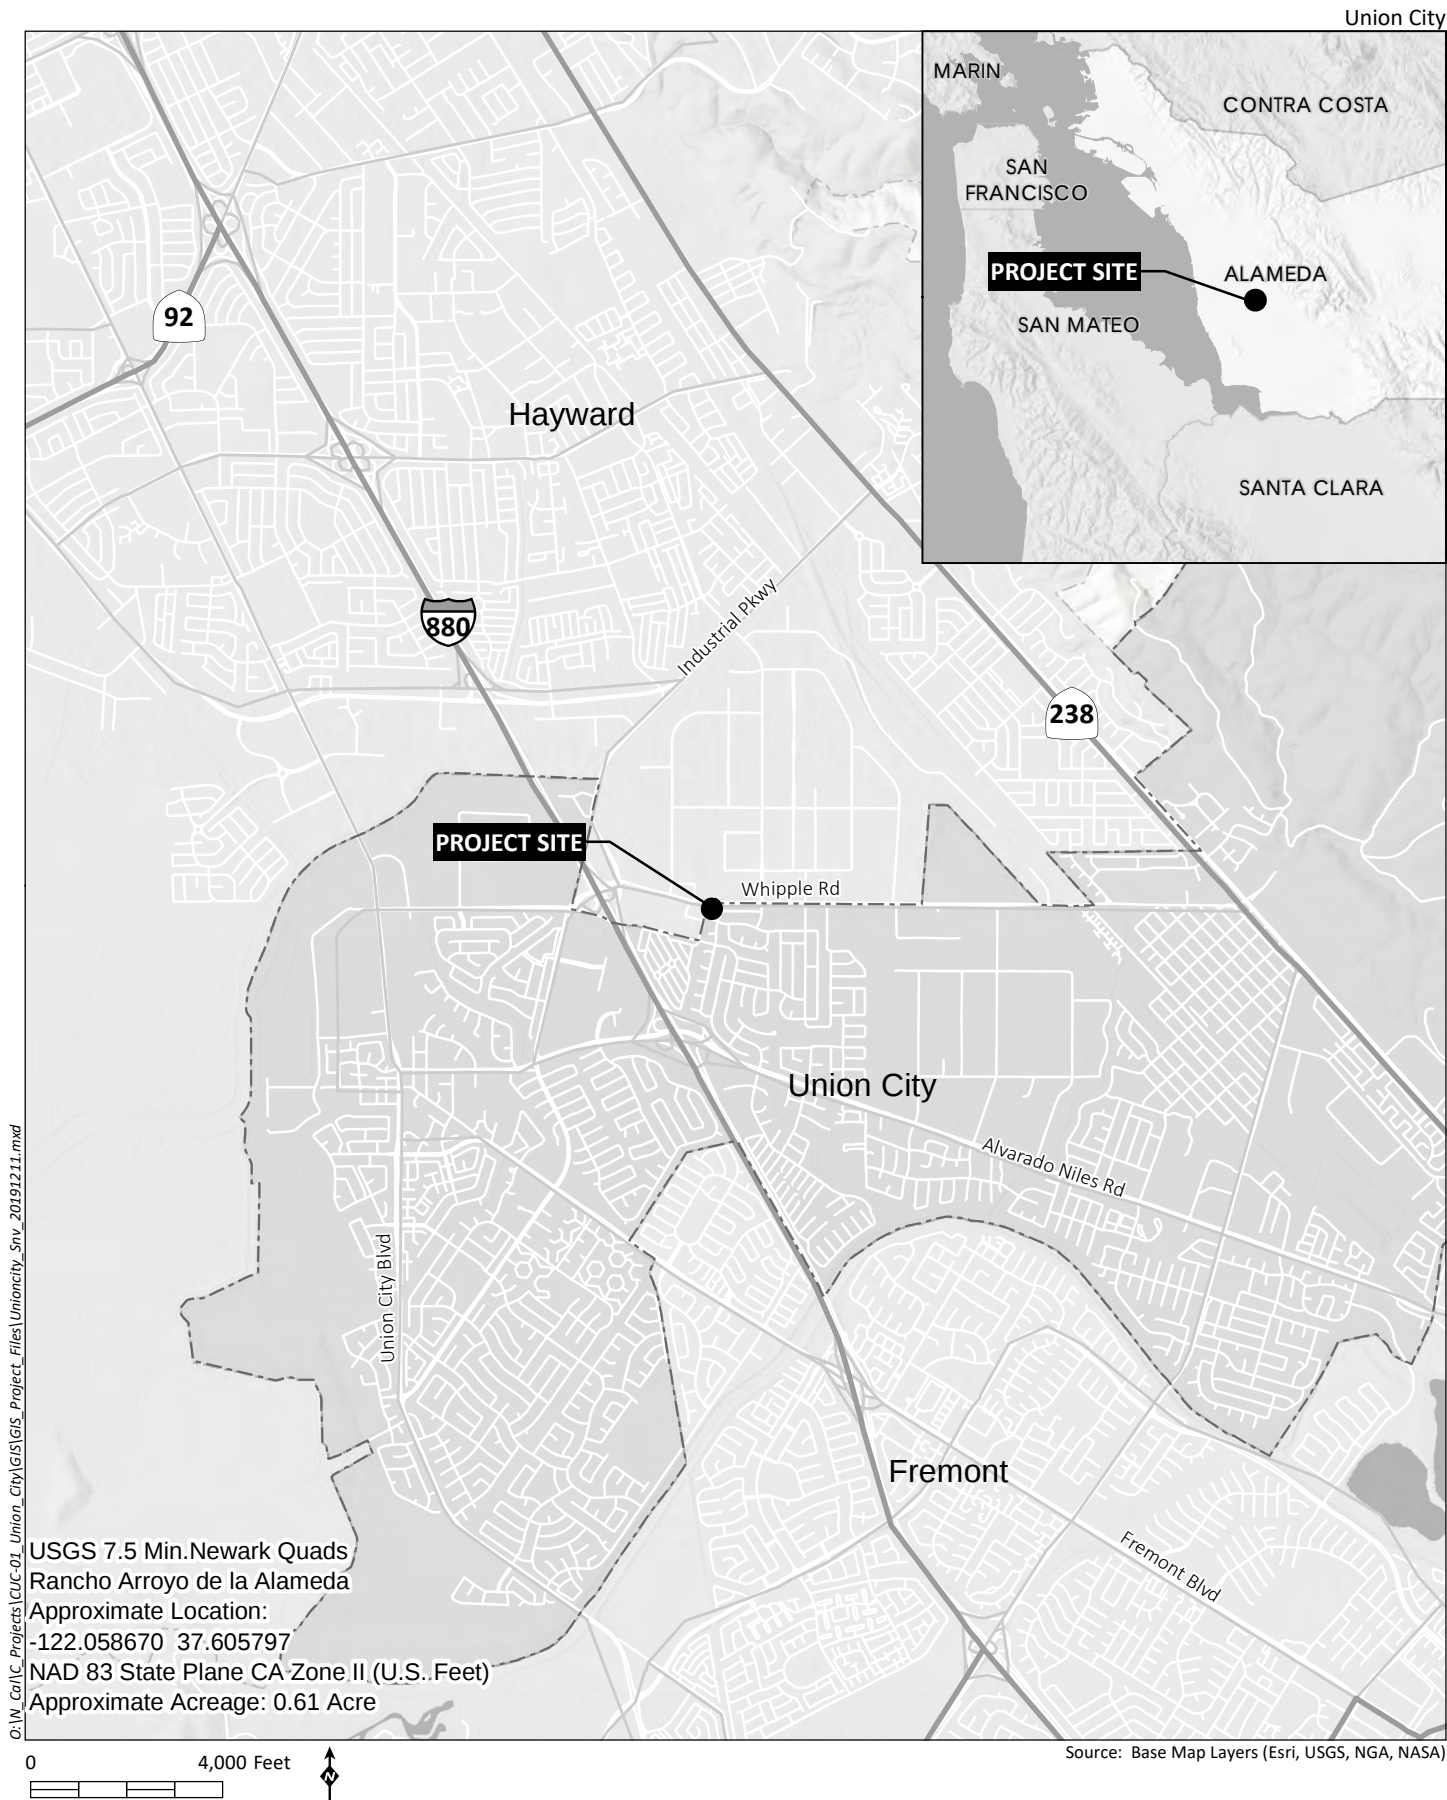





 



North Elevation
SCALE: 1/4"= 1'-0"



West Elevation
SCALE: 1/4"= 1'-0"

MATERIAL SAMPLES

ROW HOUSE TAN SW 7689
SHERWIN WILLIAMS

NICHIHA VINTAGE WOOD
COLOR: CEDAR

CORONADO STONE
NEW ENGLAND BRICK - CHARLESTON

DARK BRONZE STOREFRONT
KAWNEER

MATERIALS

1
-
STUCCO FINISH

2
-
STORE FRONT - ALUMINUM GLAZING
BY: KAWNEER
FINISH: 45ITVG

3
-
GALVANIZED SHEET METAL COPING, PAINTED
BRONZED FINISH. SEE SPECIFICATIONS PROVIDE BITUMISTIC PAINT
ISOLATION AT ALL DISIMILAR MATERIAL. (CANOPY @ SIM.)

4
-
STONE

5
-
FIBER CEMENT PANEL

FINISHES

A
-
ROW HOUSE TAN SW7689
SHERWIN WILLIAMS

B
-
CORONADO STONE
NEW ENGLAND BRICK - CHARLESTON

C
-
NICHIHA VINTAGE WOOD, COLOR: CEDAR

D
-
DARK BRONZE STORE FRONT
KAWNEER

O:\N_Cal\Projects\CUC-01_Union_City\GIS\GIS Project_Files\Unioncity_ElevationA_20191211.mxd 12/23/2019

Source: Lyons Warren, 2019



South Elevation
SCALE: 1/4" = 1'-0"



East Elevation
SCALE: 1/4" = 1'-0"

MATERIAL SAMPLES

ROW HOUSE TAN SW7689
SHERWIN WILLIAMS

NICHIHA VINTAGE WOOD
COLOR: CEDAR

CORONADO STONE
NEW ENGLAND BRICK - CHARLESTON

DARK BRONZE STOREFRONT
KAWNEER

MATERIALS

1 - STUCCO FINISH

2 - STORE FRONT - ALUMINUM GLAZING
BY: KAWNEER
FINISH: 45ITVG

3 - GALVANIZED SHEET METAL COPING, PAINTED
BRONZED FINISH. SEE SPECIFICATIONS PROVIDE BITUMISTIC PAINT
ISOLATION AT ALL DISIMILAR MATERIAL. (CANOPY @ SIM.)

4 - BRICK STONE

5 - FIBER CEMENT PANEL

FINISHES

- ROW HOUSE TAN SW7689
A SHERWIN WILLIAMS


- CORONADO STONE
B NEW ENGLAND BRICK - CHARLESTON

- NICHIHA VINTAGE WOOD, COLOR: CEDAR
C

- DARK BRONZE STORE FRONT
D KAWNEER


T:\PROJECTS\CCUC-ALL\CCUC-01_Union_City\GIS\GIS_Project_Files\Unioncity_ElevationB_20191211.mxd 3/16/2020


Source: Lyons Warren, 2020

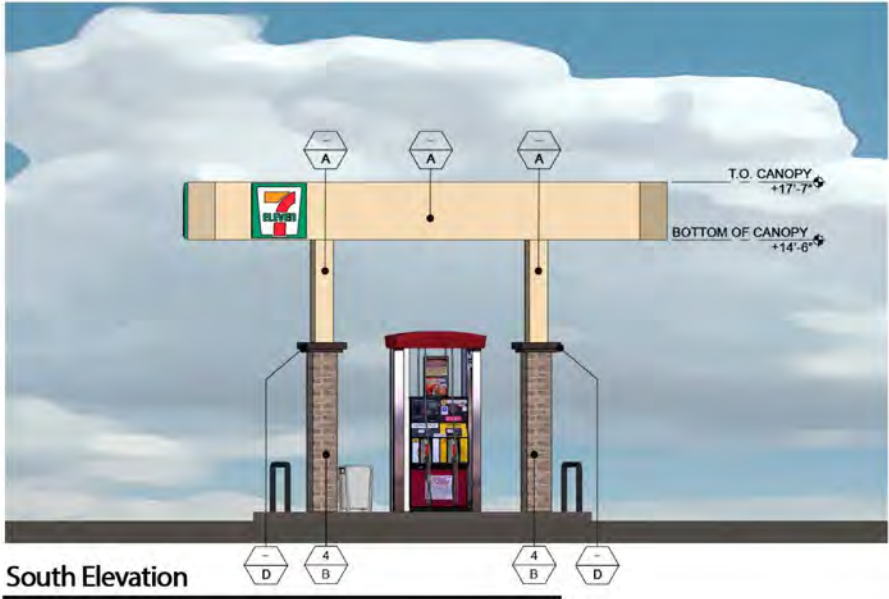

South Elevation

SCALE: 1/4"= 1'-0"

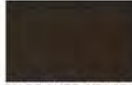
MATERIAL SAMPLES	
 ROW HOUSE TAN SW7689 SHERWIN WILLIAMS	 DARK BRONZE STOREFRONT KAWNEER
 CORONADO STONE NEW ENGLAND BRICK - CHARLESTON	
MATERIALS	
1 -	STUCCO FINISH
2 -	STORE FRONT - ALUMINUM GLAZING BY KAWNEER FINISH: 45ITVG
3 -	GALVANIZED SHEET METAL COPING, PAINTED BRONZED FINISH. SEE SPECIFICATIONS PROVIDE BITUMISTIC PAINT ISOLATION AT ALL DISIMILAR MATERIAL. (CANOPY @ SIM.)
4 -	BRICK STONE
5 -	NOT USED
FINISHES	
A -	ROW HOUSE TAN SW7689 SHERWIN WILLIAMS
B -	CORONADO STONE NEW ENGLAND BRICK - CHARLESTON
C -	NOT USED
D -	DARK BRONZE STORE FRONT KAWNEER

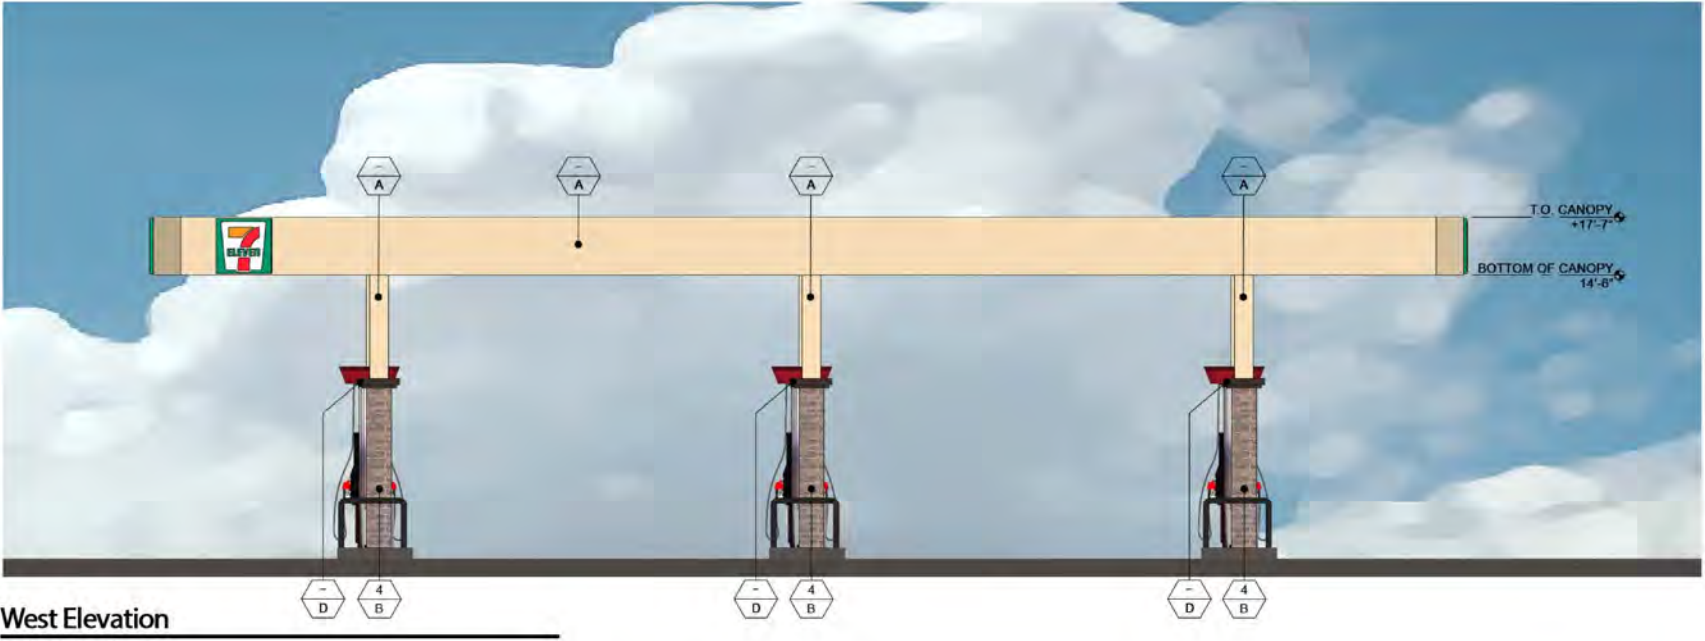

West Elevation

SCALE: 1/4"= 1'-0"

Source: Lyons Warren, 2020

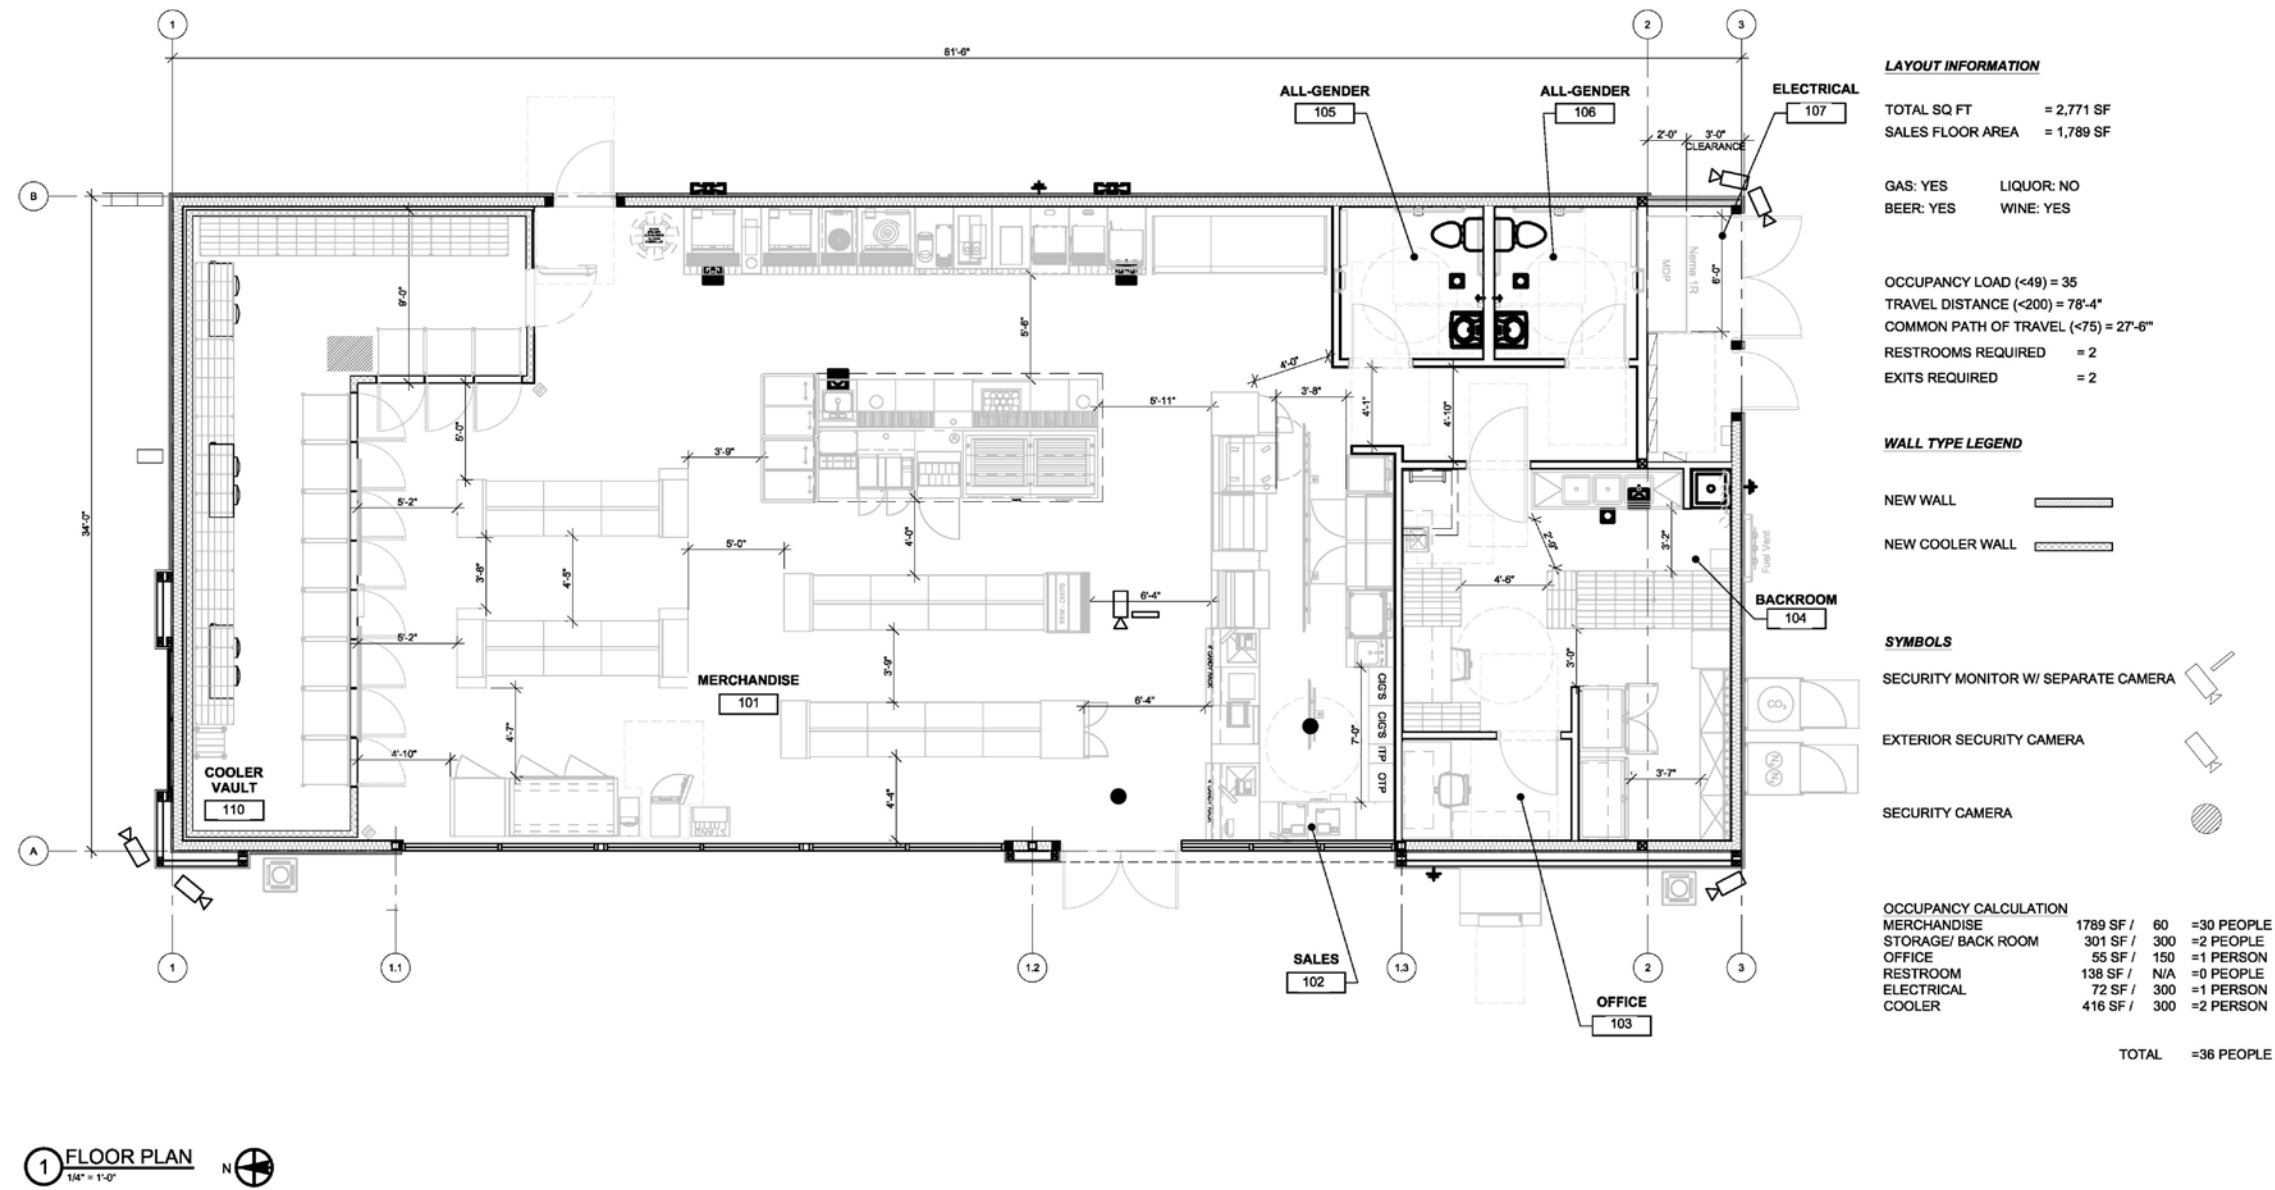

T:\PROJECTS\CCUC-ALL\CCUC-01_Union_City\GIS\GIS_Project_Files\Unioncity_Floorplan_20191211.mxd 3/16/2020

Source: GPD Group, 2020



Source: conceptual design & planning company, 2020



