


Appendix A

Figures

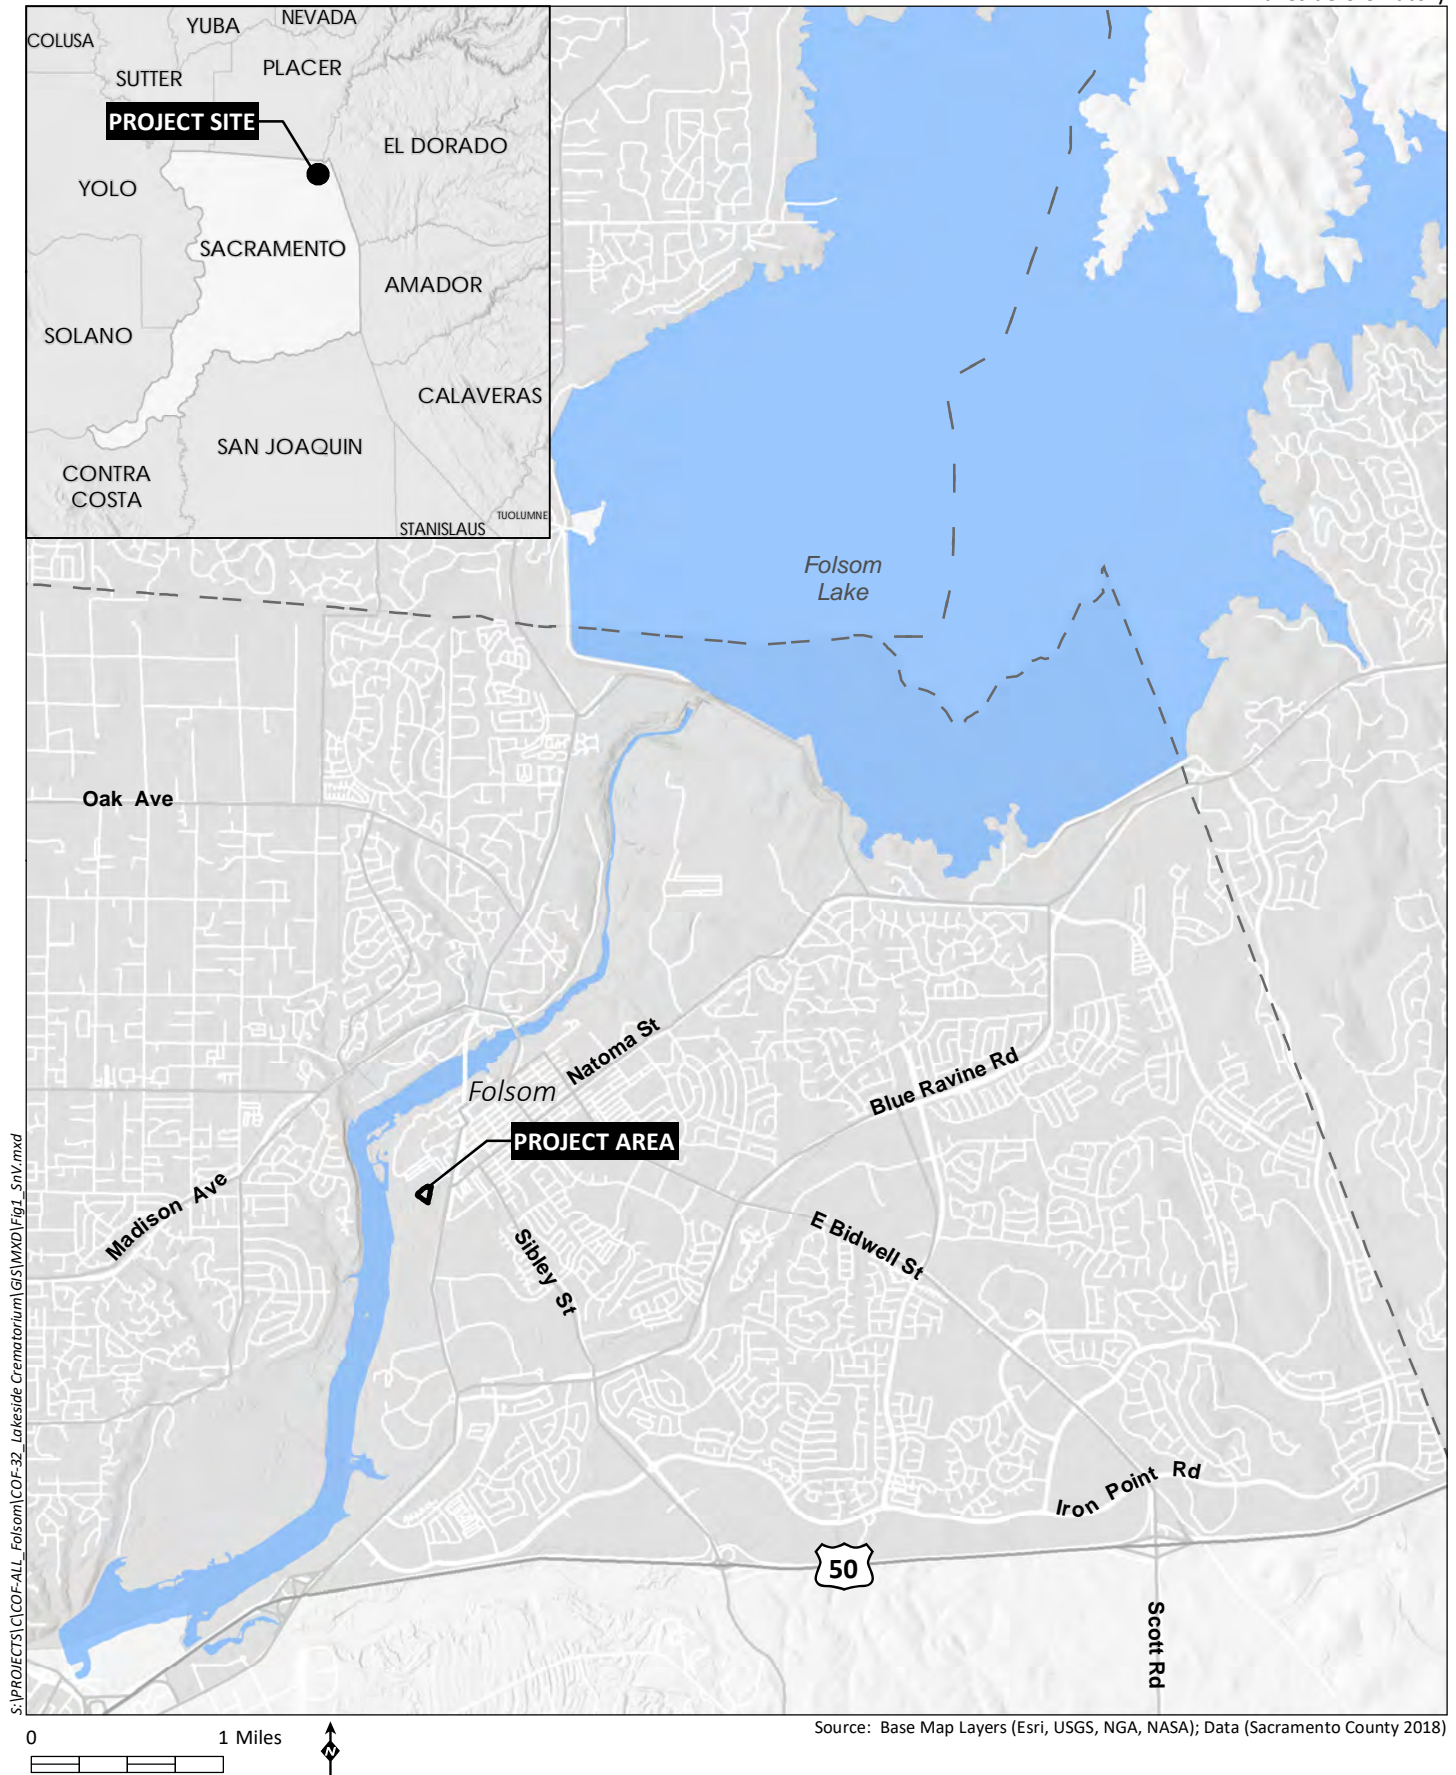



VADIM ZANKO
7844 MADISON AVE.
STE 106 FAIR OAKS, CA
95628
916-312-2131
support@levdesigns.com

LAKESIDE MEMORIAL
LAWN CEMETERY

1201 FORREST ST,
FOLSOM
CA 95630

07002600010000

NO.	DATE	DESCRIPTION
1	10-02-2020	ISSUED FOR REVIEW

NO.	DATE	DESCRIPTION
1	10-02-2020	ISSUED FOR REVIEW

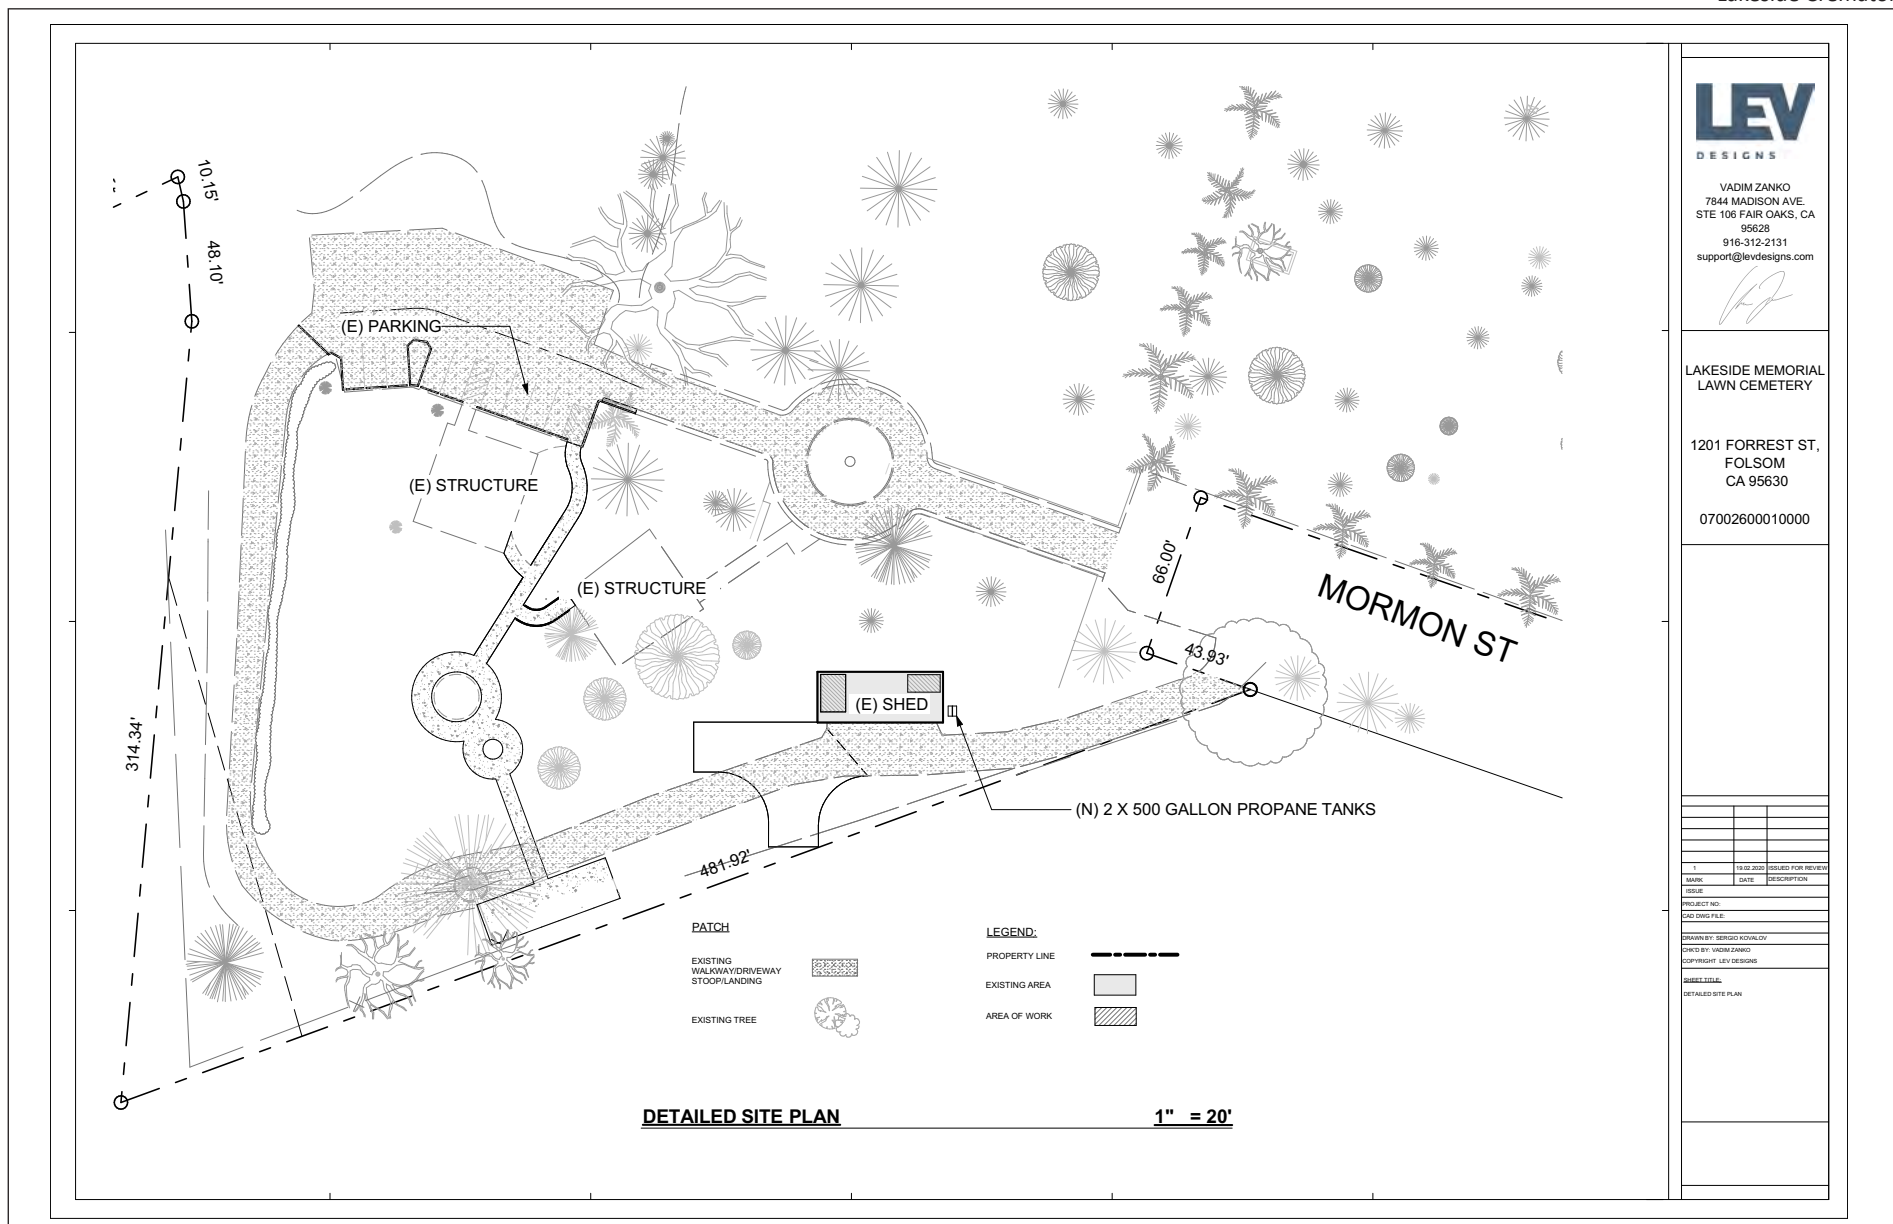

Source: LEV Designs 2020

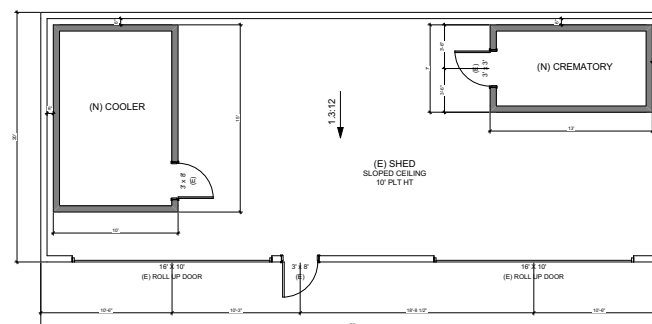

EXISTING FLOOR PLAN

1/4" = 1'-0"

FLOOR PLAN NOTES:

1. WINDOWS AND DOORS NOTED IN FEET (E.G. 30x40-1/2"x14'-0").
2. DOORS ARE NOTED WITHOUT FRAME. CONTRACTOR TO VERIFY WITH MANUFACTURER FOR DOOR FRAME SIZE PRIOR TO FRAMING DOOR OPENINGS.
3. DO NOT SCALE OFF PLANS.
4. ALL DIMENSIONS ARE TO FACE OF STUD U.N.O.
5. WALL INSULATION TO BE A MINIMUM OF R-13 BATTING AND ATTIC INSULATION TO BE R-30 BATTING IN BATT OR RIGID.
6. IN ALL VERIFICATION OF ALL DIMENSIONS AND CONDITIONS SHALL BE THE RESPONSIBILITY OF THE CONTRACTOR AND THE SUB-CONTRACTORS. NOTES DIMENSIONS THAT PRECEDENT OVER SCALE. EACH CONTRACTOR OR SUB-CONTRACTOR SHALL REPORT TO ARCHITECT/DESIGNER ALL CONDITIONS WHICH PREVENT THE PROPER EXECUTION OF THEIR WORK.
7. DESIGNER TO BE NOTIFIED IMMEDIATELY BY CONTRACTOR OR SUB-CONTRACTOR REGARDING ANY DISCREPANCY OR OTHER QUESTION ARISING PERTAINING TO THE WORKING DRAWINGS AND/OR SPECIFICATIONS. THE CONTRACTOR SHALL BE HELD RESPONSIBLE FOR THE RESULTS OF ANY ERRORS, DISCREPANCIES OR OMISSIONS WHICH THE CONTRACTOR FAILED TO NOTIFY THE ARCHITECT/DESIGNER OF BEFORE CONSTRUCTION AND/OR FABRICATION OF THE WORK.

LEGEND

(E) EXISTING
(N) NEW

WALL LEGEND

(E) 2"x8" 16" O.C.
(N) 2"x8" 16" O.C.

PLAN AREA SQUARE FOOTAGE BREAKDOWN:

EXISTING SHED AREA 1,071 SQ. FT.



VADIM ZANKO
7844 MADISON AVE.
STE 106 FAIR OAKS, CA
95628
916-312-2131
support@levdesigns.com

Vadim Zanko

LAKESIDE MEMORIAL
LAWN CEMETERY

1201 FORREST ST,
FOLSOM
CA 95630

07002600010000

1 10.25.2020 ISSUED FOR REVIEW

MARK DATE DESCRIPTION

ISSUE

PROJECT NO:

DWG. NO. FILE

DRAWN BY: SERGIO KOUNLOV

CHECKED BY: VADIM ZANKO

COPYRIGHT: LEV DESIGNS

SHEET TITLE

EXISTING FLOOR PLAN

Source: LEV Designs 2020