

County of San Mateo
Clerk-Recorder
Mark Church
555 County Center
Redwood City, CA 94063
(650) 363-4500

SMC Public Works

Receipt No.: RPT20230019390

Finalization No.: 2023019039

Cashier: 77

Register: 020

Date/Time: 04/18/2023 02:59 PM

Item	Title	Count
1	NOE	1
NOTICE OF EXEMPTION		
Document No.:		128593
Filing Time:		02:59 PM
Filing Total:		\$50.00
Filing Fee:		\$50.00
Total Amount Due:		\$50.00
Total Paid		
House Charge:		\$50.00
Amount Due:		\$0.00

THANK YOU
PLEASE RETAIN THIS RECEIPT
FOR YOUR RECORDS

<https://www.smcacre.org/>



04/18/2023 02:59 PM



State of California - Department of Fish and Wildlife
2023 ENVIRONMENTAL DOCUMENT FILING FEE
CASH RECEIPT
DFW 753.5a (REV. 01/01/23) Previously DFG 753.5a

Print

Finalize&Email

RECEIPT NUMBER:

41-04182023-0002

STATE CLEARINGHOUSE NUMBER (If applicable)

SEE INSTRUCTIONS ON REVERSE. TYPE OR PRINT CLEARLY.

LEAD AGENCY	LEAD AGENCY EMAIL	DATE
SAN MATEO COUNTY DEPARTMENT OF PUBLIC WORKS		04/18/2023
COUNTY/STATE AGENCY OF FILING	DOCUMENT NUMBER	
SAN MATEO COUNTY	128593	
PROJECT TITLE		

BROADMOOR SAFE ROUTES TO SCHOOL PEDESTRIAN IMPROVEMENTS PROJECT

PROJECT APPLICANT NAME	PROJECT APPLICANT EMAIL		PHONE NUMBER
SAN MATEO COUNTY DEPARTMENT OF PUBLIC WORKS			
PROJECT APPLICANT ADDRESS	CITY	STATE	ZIP CODE
555 COUNTY CENTER 5TH FLOOR	REDWOOD CITY	CA	94063

PROJECT APPLICANT (Check appropriate box)

☒ Local Public Agency ☐ School District ☐ Other Special District ☐ State Agency ☐ Private Entity

CHECK APPLICABLE FEES:

☐ Environmental Impact Report (EIR) \$ 3,839.25 \$ _____
☐ Mitigated/Negative Declaration (MND)(ND) \$ 2,764.00 \$ _____
☐ Certified Regulatory Program (CRP) document - payment due directly to CDFW \$ 1,305.25 \$ _____

☒ Exempt from fee

☒ Notice of Exemption (attach)

☐ CDFW No Effect Determination (attach)

☐ Fee previously paid (attach previously issued cash receipt copy)

☐ Water Right Application or Petition Fee (State Water Resources Control Board only) \$ 850.00 \$ _____
☒ County documentary handling fee \$ 50.00 \$ 50.00
☐ Other \$ _____

PAYMENT METHOD:

☐ Cash ☐ Credit ☐ Check ☒ Other **JE** **TOTAL RECEIVED** \$ 50.00

SIGNATURE	AGENCY OF FILING PRINTED NAME AND TITLE
X	Glenn Changtin Deputy Clerk



Notice of Exemption

San Mateo County Department of Public Works



555 County Center, 5th Floor, Redwood City, CA 94063 Phone: (650) 363-4100 Fax: (650) 361-8220

Filing of Notice of Exemption in Compliance with Section 21152(b) of the Public Resources Code (CALIFORNIA ENVIRONMENTAL QUALITY ACT). The filing of this Notice begins a 35-day Statute of Limitations on court challenges to this approval.

Project Name:

Broadmoor Safe Routes to School Pedestrian Improvements Project

Project Location:

The Project is located on 87th Street from Sullivan Avenue to Southgate Avenue, and S. Park Plaza Drive from 87th Street to County limit, in the Unincorporated Broadmoor Area in San Mateo County. See the included Vicinity and Location Maps.

For Clerk Use Only

FILED ENDORSED
IN THE OFFICE OF THE
COUNTY CLERK RECORDER
SAN MATEO COUNTY CALIF

APR 18 2023

MARK CHURCH, County Clerk
By GLENN S. CHANGIN
Deputy Clerk

Project Number: RW940

Responsible Unit: Design

Description of Project:

The Contractor will be installing road surfacing treatment and re-striping the existing roadway along 87th Street and S. Park Plaza Drive in the Broadmoor Area. Two intersections will be improved with new traffic signals and sidewalk extensions. The construction will not expand existing facilities. All work will be conducted using the appropriate best management practices from the County of San Mateo Department of Public Works Maintenance Standards.

Exempt Status: (check one)

- ☐ Ministerial [Sec. 21080(b)(1); 15268];
☐ Declared Emergency [Sec. 21080(b)(3); 15269(a)];
☐ Emergency Project [Sec. 21080(b)(4); 15269(b)(c)];
☒ Categorical Exemption.

Class: 1

Section Number: 15301

- ☐ Statutory Exemptions.

Section Number:

Reason why project is exempt:

Section 15301 exempts the minor alteration of existing public facilities involving negligible expansion of use (such as modification of existing streets and sidewalks) and allows the addition of safety devices in conjunction with existing facilities. All work is to be done within existing rights of way on fully developed streets/sidewalks and will result in only minor alterations to the rights of way. All improvements are health and safety protection devices and will increase public safety for pedestrians.

Lead Agency Contact Person:

Signature: Alan Velasquez

Name: Alan Velasquez, Senior Civil Engineer

Date: 4/18/2023



COUNTY OF SAN MATEO
Inter-Departmental Correspondence

Department of Public Works

DATE: April 10, 2023

TO: Mark Chow, Principal Civil Engineer,
Utilities and Watershed Protection Services

FROM: ^{AZ}
_{for} Wency Ng, Senior Civil Engineer, Project Development and Design

SUBJECT: **Broadmoor Safe Routes to School Pedestrian Improvements Project**
[County Project No. RW940; Project File No. E5050]

We anticipate that the Board of Supervisors will award the above-mentioned project on the April 11, 2023 Board Agenda. The Contractor will be performing surface treatment to the existing roadway along 87th Street and S. Park Plaza Drive in the Broadmoor Area, as well as improvements such as traffic signal replacement and sidewalk extensions at two intersections. It was recommended that a CEQA Notice of Exemption be filed for this project, as this is a maintenance project involving no expansion of existing facilities.

We have submitted a request to Accounting to prepare a journal entry so that the CEQA Notice of Exemption can be processed, and will provide you with a copy of the journal entry once we receive it from Accounting.

Please proceed with the CEQA Notice of Exemption after the project is awarded, as directed by the Board. Attached are the vicinity and location maps for this project.


If you have any questions, please call Alex Zhang or me at extensions 1411 or 1432, respectively.

Enclosed: As stated

WN:AZ

F:\Users\design\C3D\E5050000_Broadmoor SRTS\10 CEQA\CE\Draft\CEQA-CE Memo (RW940 - E5050).docx

cc: Mike Schaller, Planning Division
Mark Chow, Principal Civil Engineer, Utilities and Watershed Protection Services
Alan Velasquez, Senior Civil Engineer Utilities and Watershed Protection Services
Alex Zhang, Associate Civil Engineer, Project Development and Design

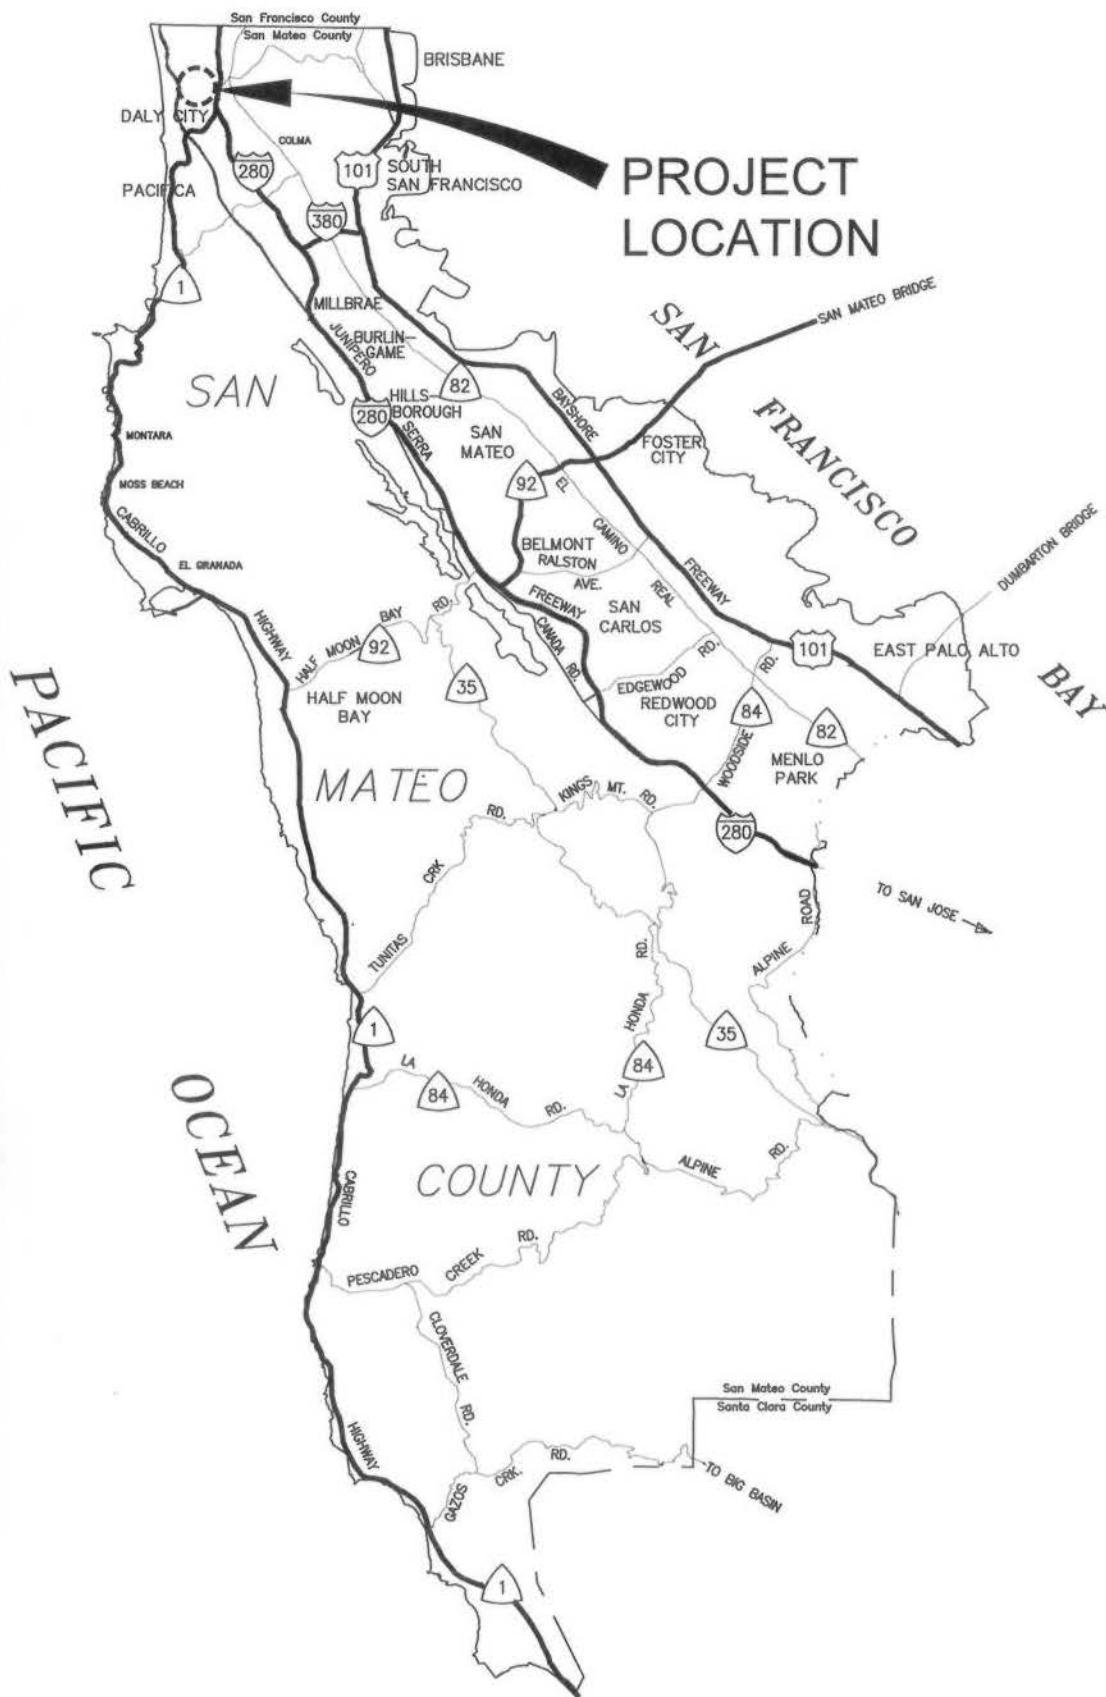

FILENAME: F:\USERS\DESIGN\C3D\E5050000_BROADMOOR_SRTS\11 DWG (FORTHCOMING)\VICINITY MAP.DWG




DESIGNED BY: AZ
CHECKED BY: WN
DRAWN BY: AZ

BROADMOOR SAFE ROUTES TO SCHOOL
PEDESTRIAN IMPROVEMENTS PROJECT
VICINITY MAP


SCALE: NONE
DATE: 07-22-2021
FILE NO: 1/5050

ANN MADER STILLMAN, INTERIM DIRECTOR OF PUBLIC WORKS
SAN MATEO COUNTY

555 COUNTY CENTER, 5TH FLOOR
REDWOOD CITY, CALIFORNIA 94063-1665

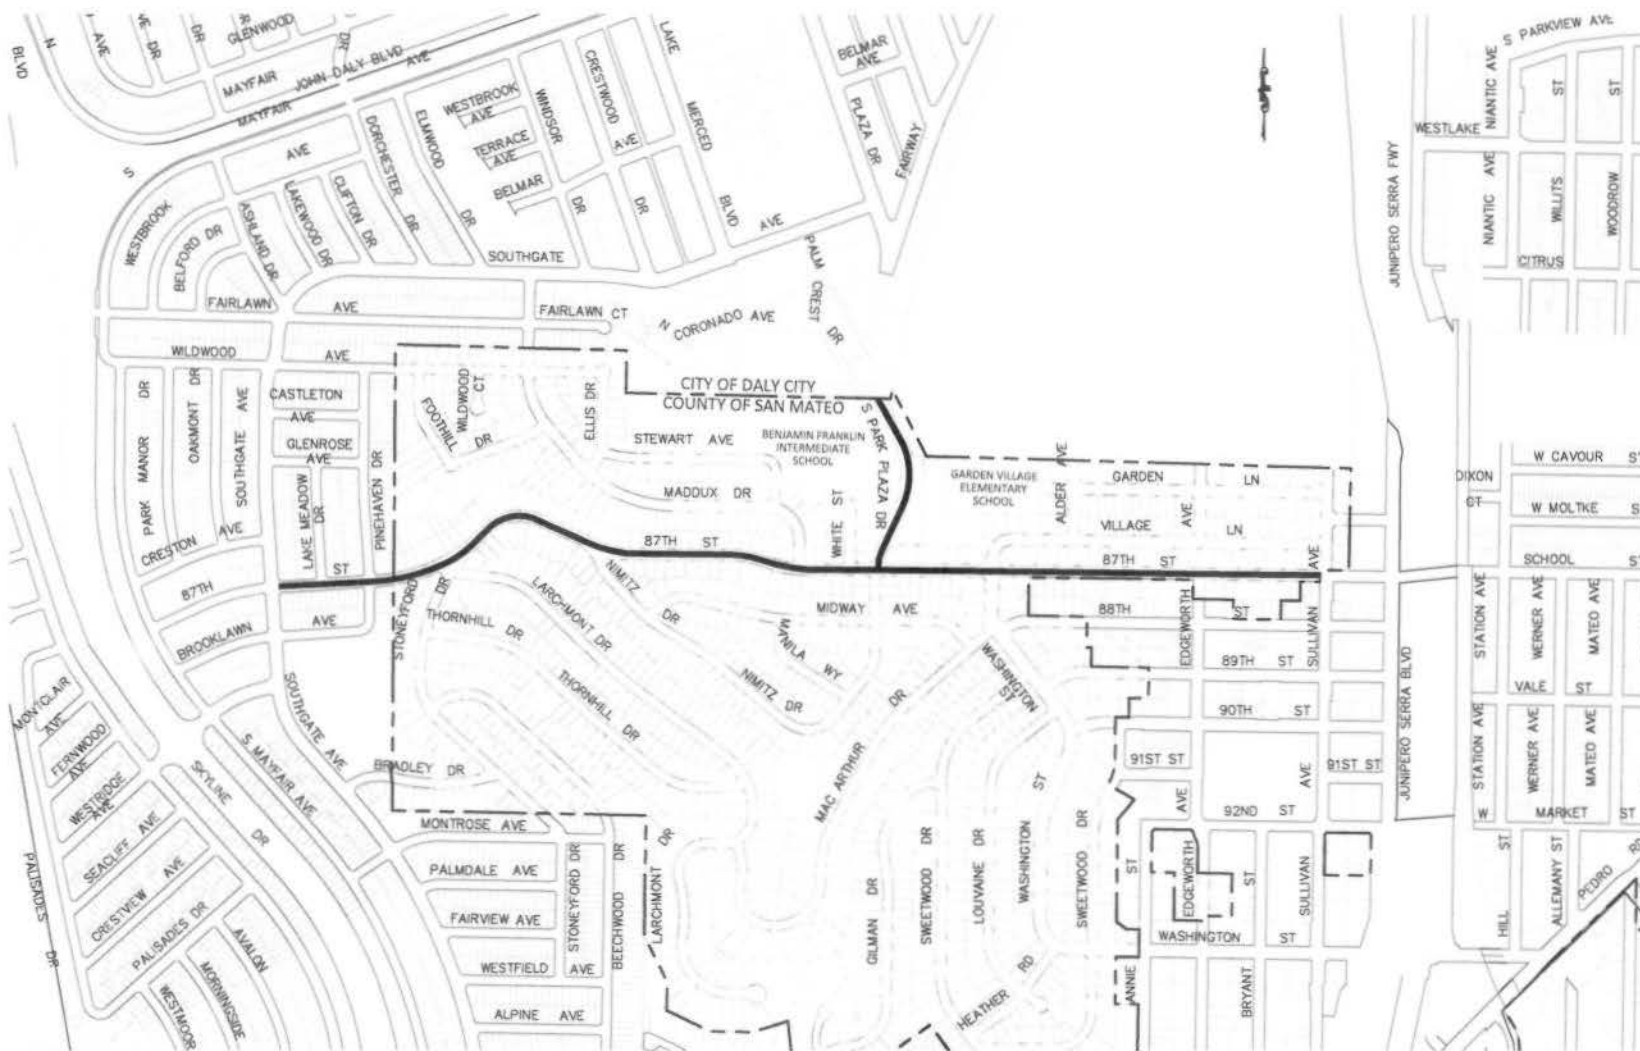

FILENAME: F:\USERS\DESIGN\CJD\E5050000_BROADMOOR_SRTS\11 DWG\LOCATION MAP.DWG

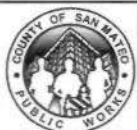

DESIGNED BY: AZ
CHECKED BY: WN
DRAWN BY: AZ

BROADMOOR SAFE ROUTES TO SCHOOL PEDESTRIAN IMPROVEMENTS

LOCATION MAP

SCALE: NTS

DATE: 08/19/2021

FILE NO: 1/5050

ANN M. STILLMAN, INTERIM DIRECTOR OF PUBLIC WORKS
SAN MATEO COUNTY

555 COUNTY CENTER, 5TH FLOOR
REDWOOD CITY, CALIFORNIA 94063-1665



COUNTY OF SAN MATEO
Inter-Departmental Correspondence

Department of Public Works

DATE: April 10, 2023

TO: Nia Sy Estonilo, Financial Services Manager, Accounting Division

FROM: ^{AZ}_{for} Wency Ng, Senior Civil Engineer, Project Development and Design

SUBJECT: **Broadmoor Safe Routes to School Pedestrian Improvements Project**
[County Project No. RW940; Project File No. E5050]

We have submitted a CEQA Notice of Exemption with the Watershed Protection Services for the above-mentioned project. The County Recorder's Office requires a \$50.00 fee for this document to be officially recorded.

Please prepare a journal entry so that this document may be processed. The work authorization number for this Project is **RW940**. The County Recorder's Office Org Code is **13400**, and the Recorder's Office Revenue Account Number is **2027**. Please provide us with a copy of the journal entry.

If you have any questions, please call Alex Zhang or me at extensions 1411 or 1432, respectively.

WN:AZ

F:\Users\design\C3D\E5050000_Broadmoor SRTS\10 CEQA\CE\Draft\CEQA-FEE Memo (RW940 - E5050).docx

cc: Mike Schaller, Planning Division
Mark Chow, Principal Civil Engineer, Utilities and Watershed Protection Services
Alan Velasquez, Senior Civil Engineer, Utilities and Watershed Protection Services
Alex Zhang, Associate Civil Engineer, Project Development and Design

SORT ORDER: JEID

JE ID.	Date	Description	Second Reference	2ndDt/PEID	Batch/ContNo	Prep/ACG	Hit/Tp	CkNo/Views
JE535502	04/11/2023	CEQA Notice of Exemption pymt			JWH411A3	TSEW	N	
								YNN
CODING STRUCTURE	SUB UNIT Title	SUB ACCT Description /						TACG
JOB COST ACCOUNT	JOB ORG Title	JOB OBJ Description	Debit	Credit	Misc	Last	Rec.	Off. Note
45220-7411	Road Fund Capital Projects	Infrastructure Assets - R	50.00	0.00	NO	1	1	NY
RW940-25013	Broadmoor SRTS Ped Improvem	Registration & Filing Fee					1	NY JL
13400-2027	Business Operations	Tax Assessment/Vital Doc	0.00	50.00	NO	2	1	NY
TEXT RECORD: JE535502	00	Payment to the County Recorder's Office for recording the CEQA						
TEXT RECORD: JE535502	01	Fees - Broadmoor Safe Routes to School Pedestrian Improvements Project						
TEXT RECORD: JE535502	02	[County Project No. RW940; Project File No. E5050]						
TEXT RECORD: JE535502	03							
TEXT RECORD: JE535502	04							
TEXT RECORD: JE535502	05	cc: Alex Zhang						
TEXT RECORD: JE535502	06							
TEXT RECORD: JE535502	07							
	JE TOTAL: Primary		50.00	50.00				

SORT ORDER: JEID

JE ID.	Date	Description	Second Reference	2ndDt/PEID	Batch/ContNo	Prep/ACG	Hit/Tp	CkNo/Views
=====								
G R A N D T O T A L								

JOB COST ACCOUNT	JOB ORG	Title	JOB OBJ	Description	Debit	Credit	Misc Last Rec.	Off. Note
=====								
			G R A N D:	Primary	50.00	50.00		

Final Budget Check

No Budget Errors

WED, APR 12, 2023, 8:59 AM --req: TSEW-----leg: GL JL--loc: PUBWORKS--job:16145812 J7444---prog: GL450 <2.94>--report id: GLJEBPOF

SORT ORDER: JEID

Rec	OF CODING STRUCTURE	Description	Trns. Desc.	Debit	Credit
1	1 NY 45220-7411 RW940-25013	Road Fund Capita	Infrastructure A CEQA Notice of	50.00	0.00
2	1 NY 13400-2027	Broadmoor SRTS P	Registration & F		
		Business Operati	Tax Assessment/V CEQA Notice of	0.00	50.00
TTL	00001-0111	General Fund	Claim on Cash AutoID: JWH411A	50.00	0.00
TTL	00110-0111	Road Fund	Claim on Cash AutoID: JWH411A	0.00	50.00
	Primary Entries			50.00	50.00
	Inter Fund Offset			50.00	50.00
	JE JE535502 TOTAL			100.00	100.00
	GRAND TOTAL			100.00	100.00