


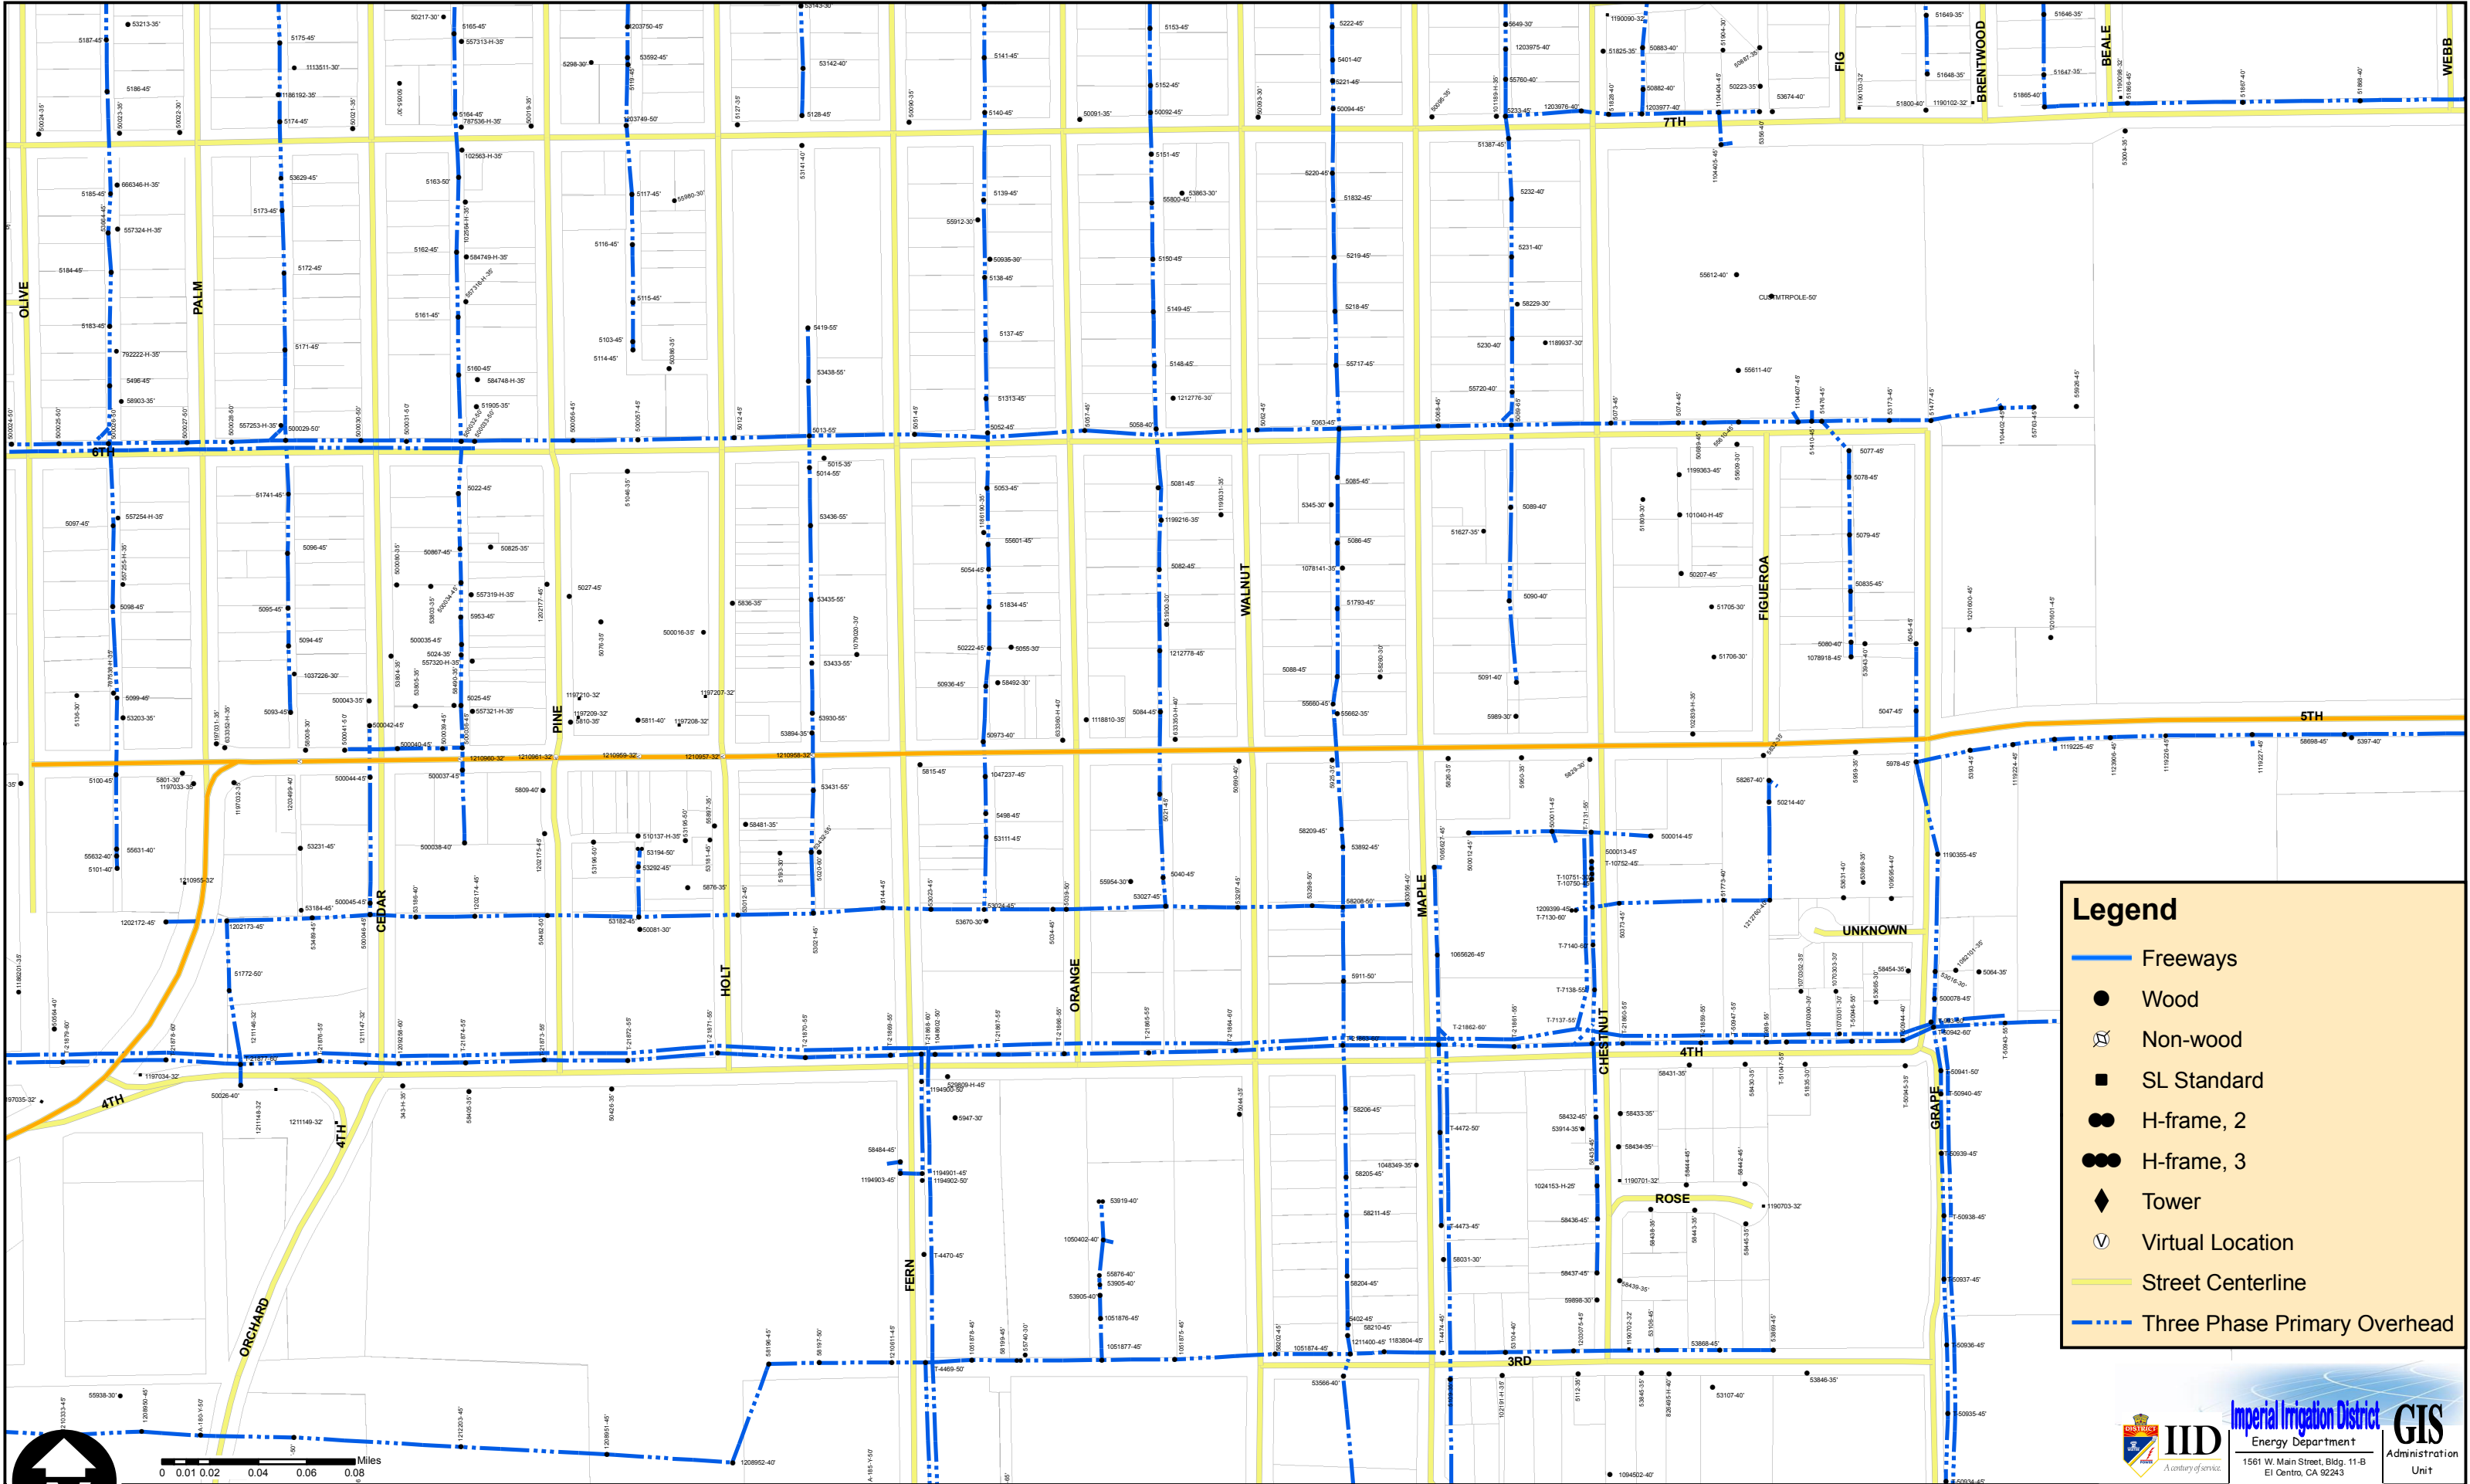

Poles On SR115/5th St

Plotted by: jafajardo
Date: 6/15/2012

CURRENT COORDINATE SYSTEM: NAD_1983_StatePlane_California_VI_FIPS_0406_Feet



Imperial Irrigation District
Energy Department
1561 W. Main Street, Bldg. 11-B
El Centro, CA 92243

GIS
Administration
Unit

DISCLAIMER:
This is not an official map. Imperial Irrigation District does not guarantee the accuracy of data in this map. Any errors or omissions shall not be considered the responsibility of the Imperial Irrigation District.