

Table 10
Intersection Queuing Summary – Mitigated Year 2040 With-Project Conditions

Intersection		Storage and Queue Length (feet)											
		EBL	EBT	EBR	WBL	WBT	WBR	NBL	NBT	NBR	SBL	SBT	SBR
Lowe's / Cameron / New Driveway	Storage	+	700	S	+	*	S	S	OS	S	OS	OS	S
	A.M.	31	53	-	42	82	-	-	25	-	20	15	-
	P.M.	63	153	-	72	117	-	-	59	-	62	30	-

* Greater than 1,000 feet to next major intersection.

+ To be designed based on Year 2040 conditions

12.0 CONCLUSIONS AND RECOMMENDATIONS

Generally-accepted traffic engineering principles and methods were employed to determine the amount of traffic generated by the existing Sequoia Plaza Shopping Center, to analyze the existing traffic conditions, to estimate the redistribution of shopping center traffic with construction of a proposed driveway, and to analyze the traffic conditions projected to occur in the future.

The traffic analyses found that the intersections along Cameron Avenue in the vicinity of the Sequoia Plaza Shopping Center are operating at acceptable levels of service with the exception of the northbound-to-westbound left turn from Stonebrook Street to Cameron Avenue, which is a low-volume movement that operates at LOS E.

The Sequoia Plaza Shopping Center generates 1,197 trips during the weekday p.m. peak hour (entering and exiting combined).


The intersection with the new driveway on Cameron Avenue is expected to operate at LOS E or F as a two-way stop-controlled intersection during the weekday p.m. peak hour if as little as 10 percent of the Sequoia Plaza Shopping Center trips redistribute to the new driveway. Traffic signals would adequately mitigate any traffic congestion that may occur. However, traffic signals should not be installed unless warranted based on actual traffic volumes because they could cause unnecessary delays to the eastbound and westbound approaches (which are not expected to experience excessive delays with two-way stop control). Peak-hour traffic signal warrants may be satisfied at the intersection if more than 20 percent of the existing Sequoia Plaza trips redistribute to the new driveway.

Since traffic signals should only be installed if warranted, it is recommended that installation of traffic signals be deferred until the new driveway has opened and a complete set of traffic signal warrants (including Warrant 1, Eight-Hour Vehicular Volume, per the City Procedures) can be analyzed based on observed volumes.

A deceleration lane is expected to be required to accommodate right turns into the proposed driveway from westbound Cameron Avenue.

Thank you for the opportunity to provide this Traffic Analyses report. Please feel free to contact our office if you have any questions.

PETERS ENGINEERING GROUP

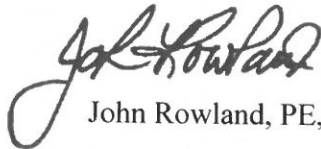

John Rowland, PE, TE



Attachments: Figures 1 through 12
Appendix A - Traffic Count Data Sheets
Appendix B – Tulare County Travel Model
Appendix C – Intersection Analysis Sheets
Appendix D – Traffic Signal Warrants
Appendix E – Mitigated Intersection Analysis Sheets

FIGURES



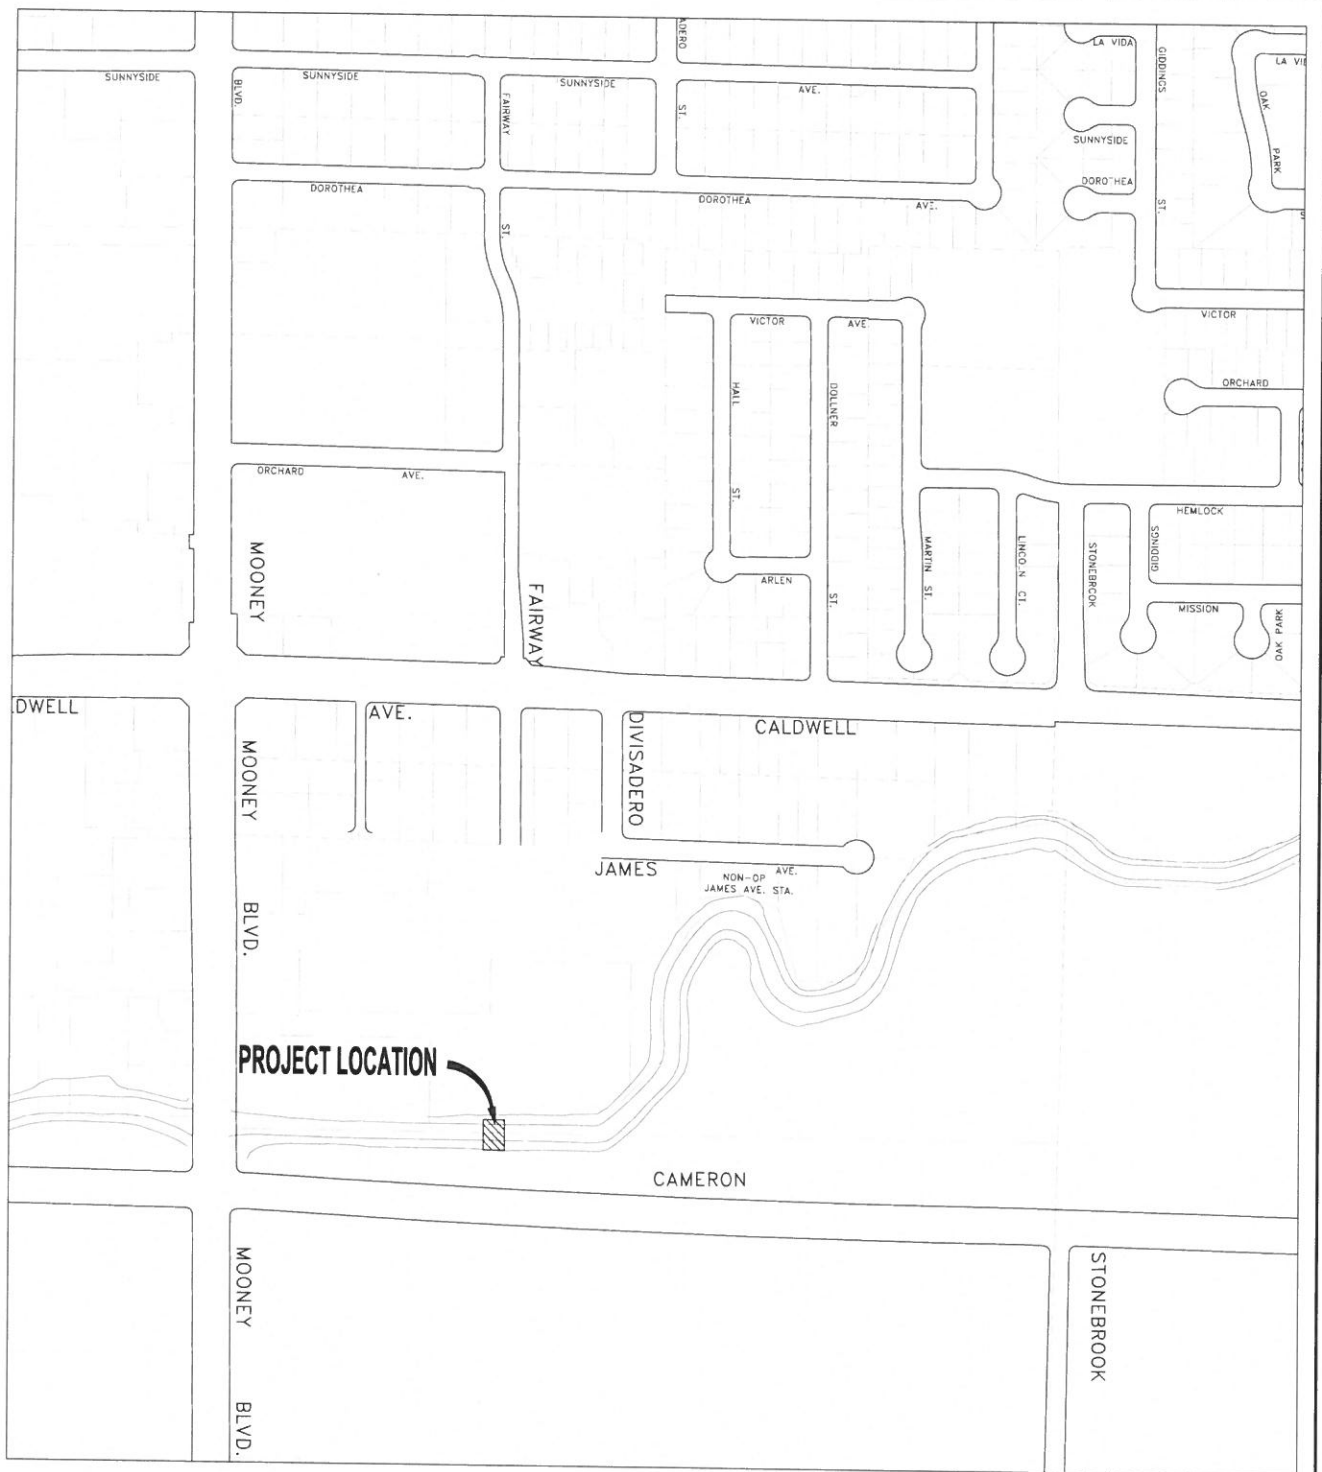


Proposed Sequoia Plaza Shopping Center Driveway
Visalia, California

LEGEND

▨ PROJECT SITE

VICINITY MAP

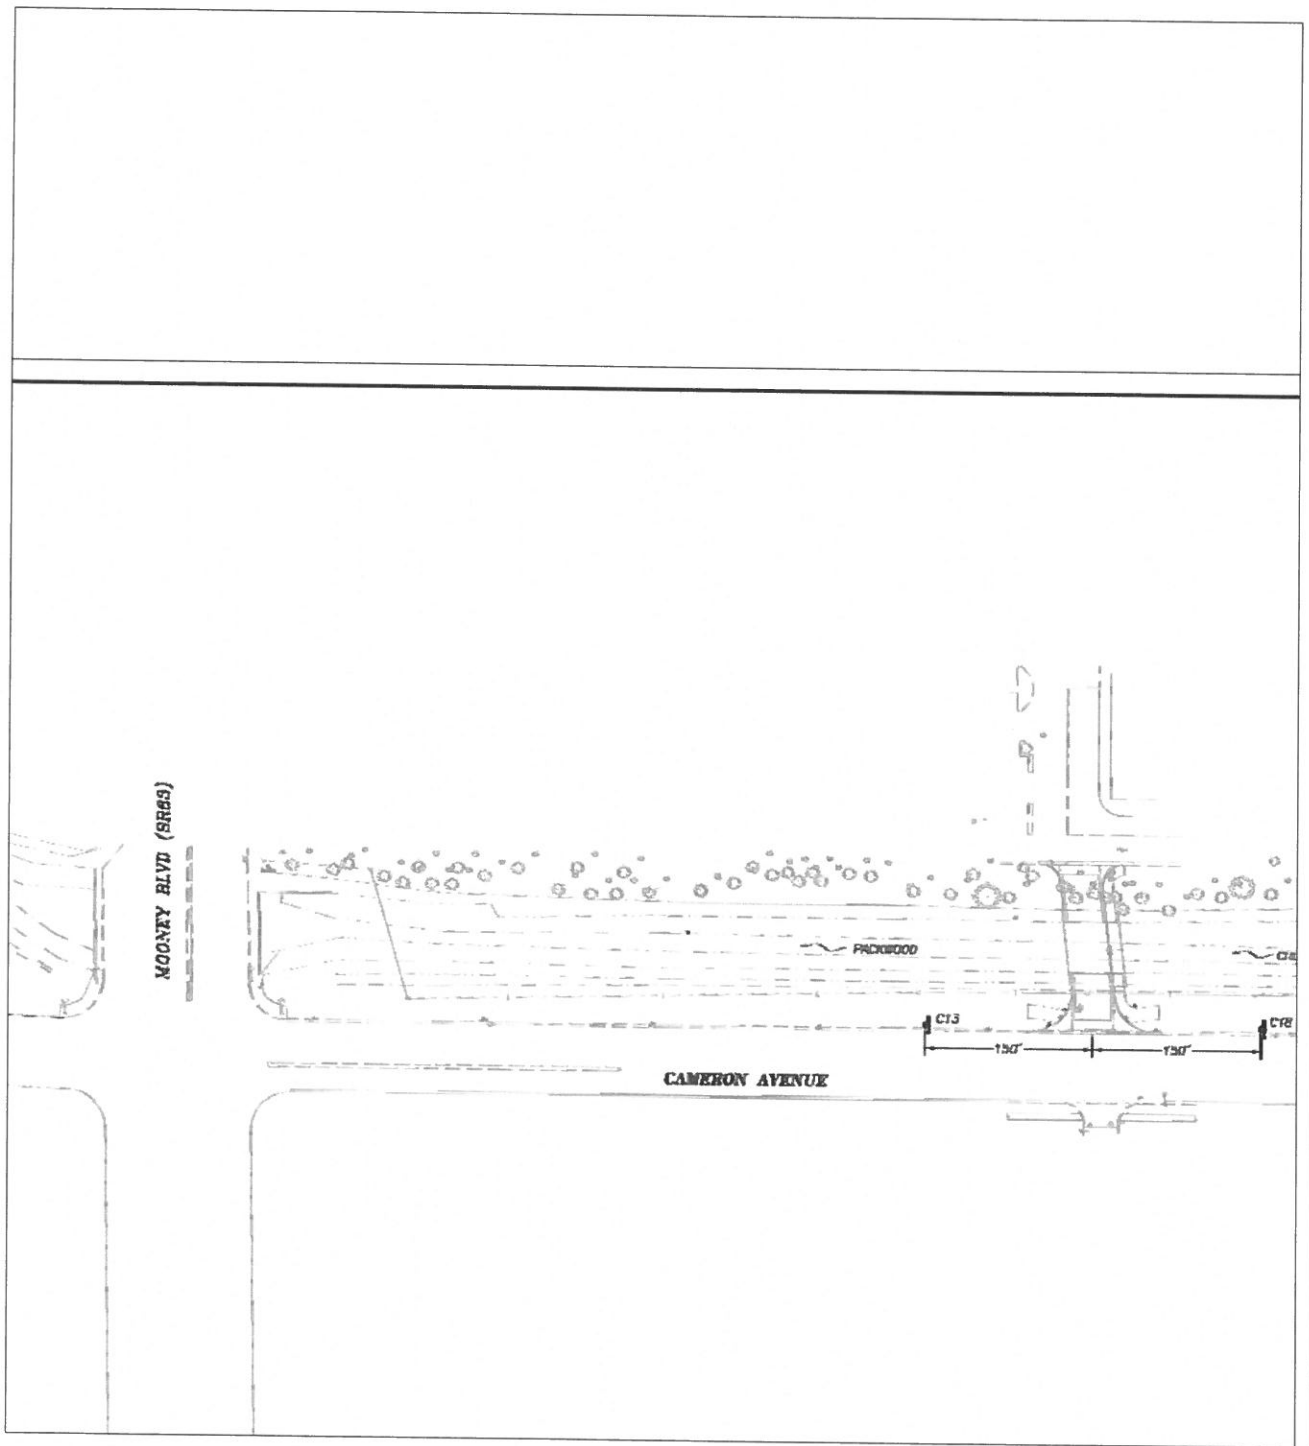

Proposed Sequoia Plaza Shopping Center Driveway
Visalia, California

SITE PLAN



PETERS ENGINEERING GROUP



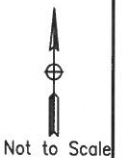


Figure 2

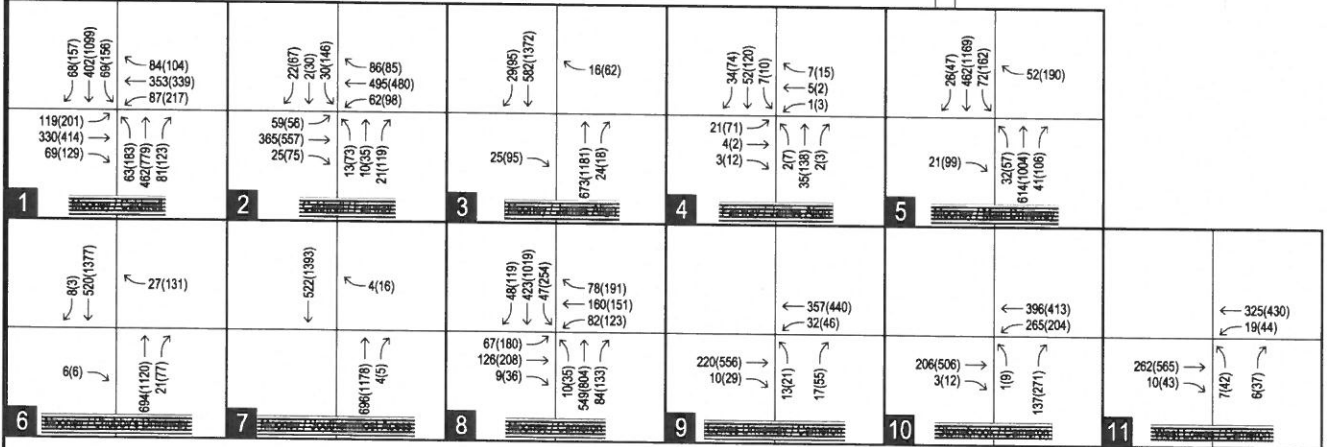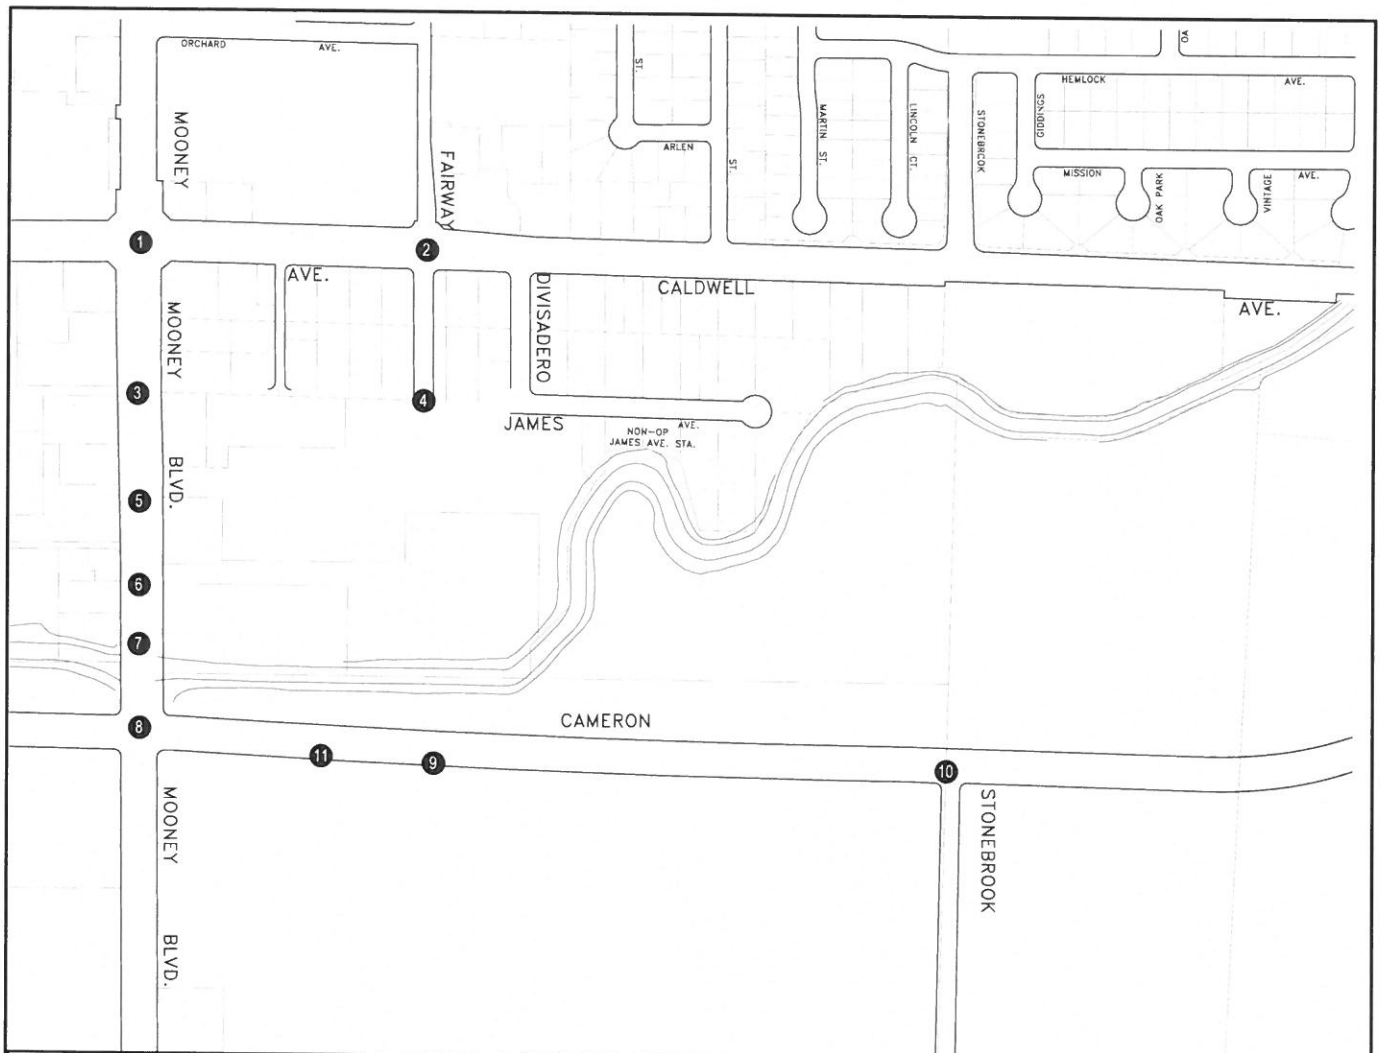

Proposed Sequoia Plaza Shopping Center Driveway
Visalia, California

LEGEND

- × STUDY AREA INTERSECTIONS
- XX (YY) AM (PM) VOLUMES

EXISTING PEAK-HOUR TRAFFIC VOLUMES





PETERS ENGINEERING GROUP



Not to Scale

Figure 3

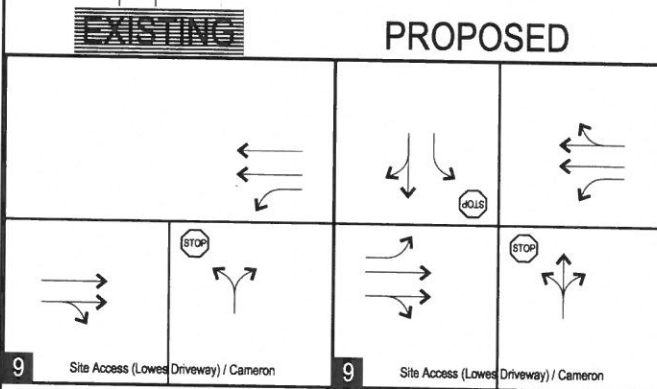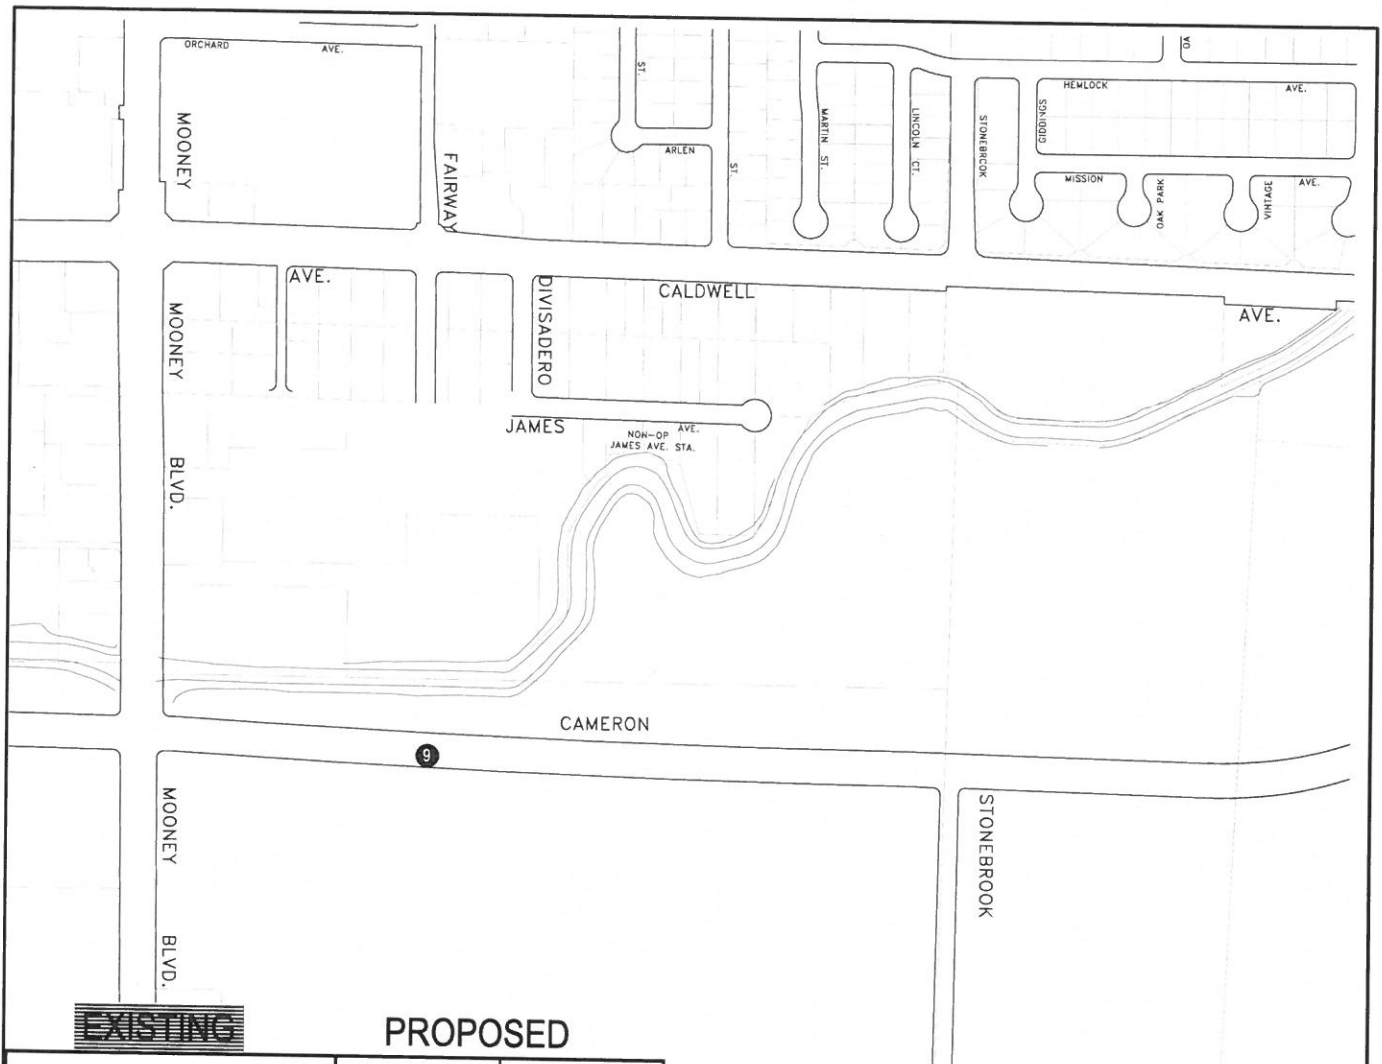

LEGEND

- STUDY AREA INTERSECTIONS
- STOP SIGN
- DIRECTION OF TRAVEL

Proposed Sequoia Plaza Shopping Center Driveway
Visalia, California


LANE CONFIGURATIONS AND INTERSECTION CONTROL



PETERS ENGINEERING GROUP



Figure 4

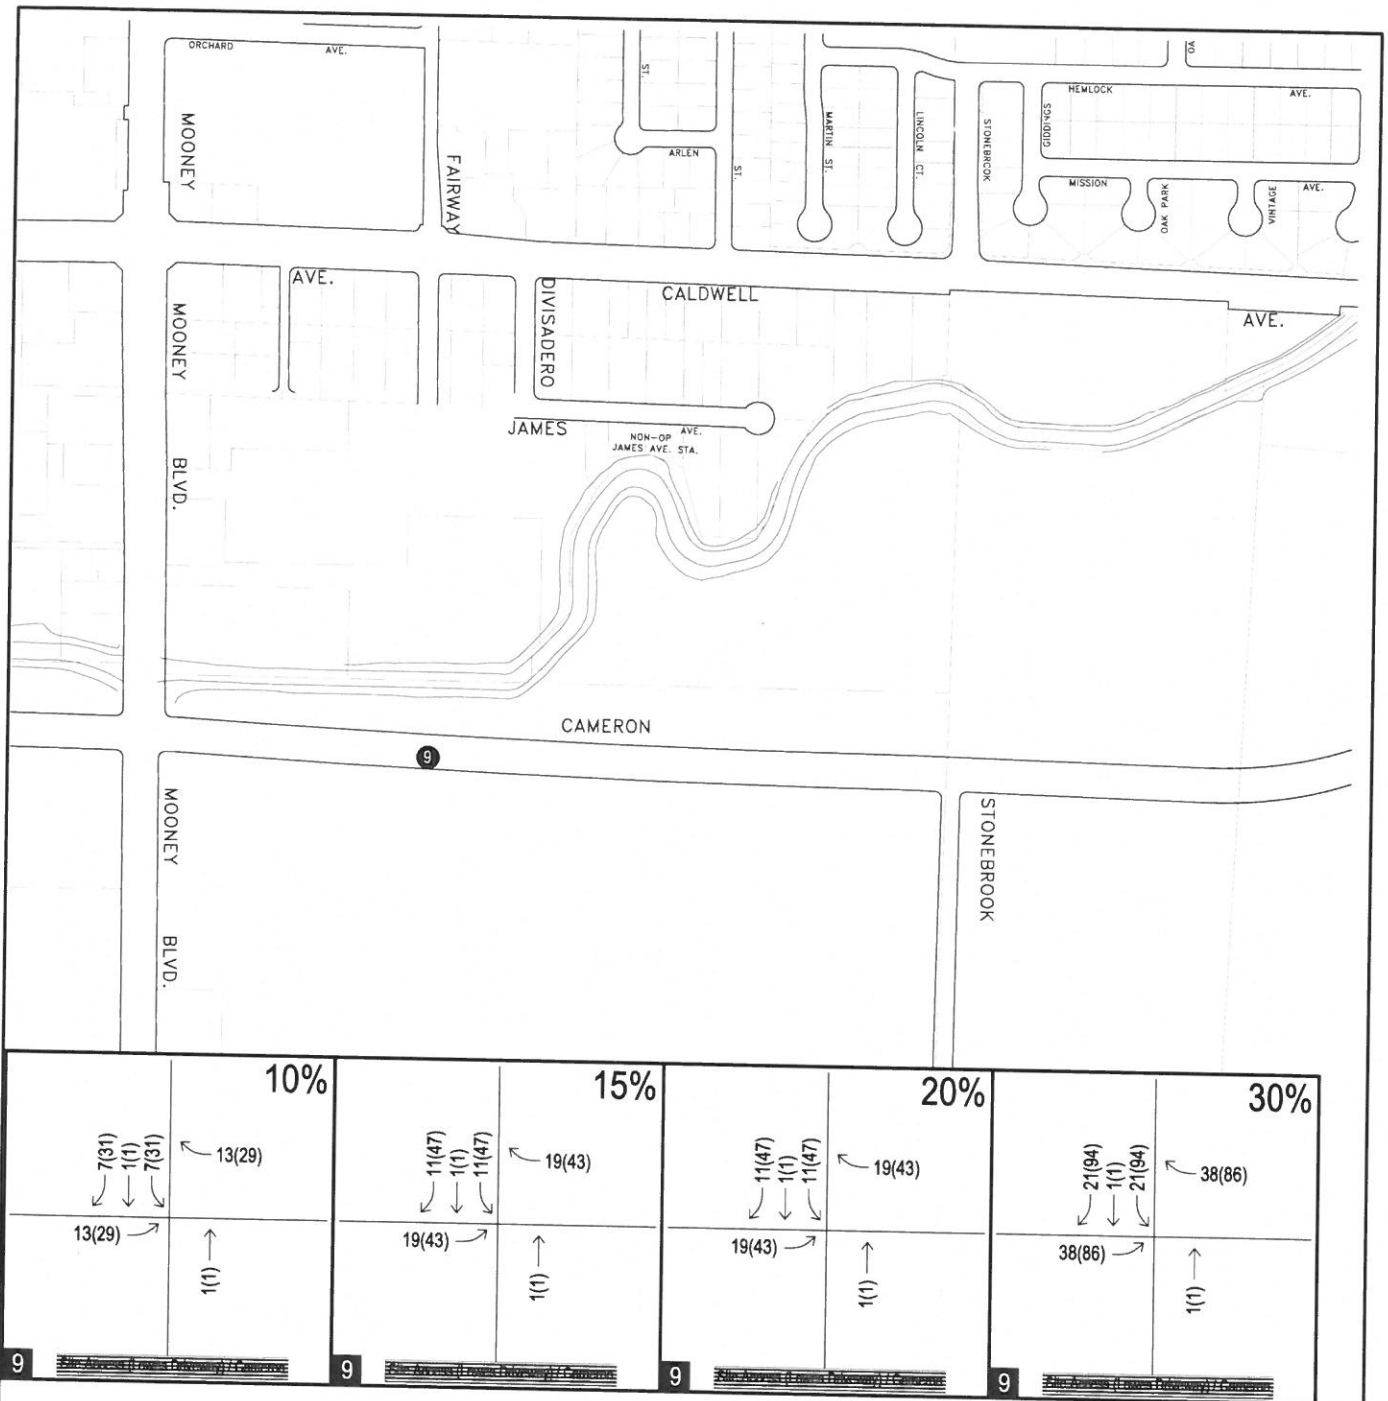

Proposed Sequoia Plaza Shopping Center Driveway
Visalia, California

LEGEND

- ⊗ STUDY AREA INTERSECTIONS
- XX (YY) AM (PM) VOLUMES


PEAK-HOUR PROJECT TRAFFIC VOLUMES



PETERS ENGINEERING GROUP



Figure 5

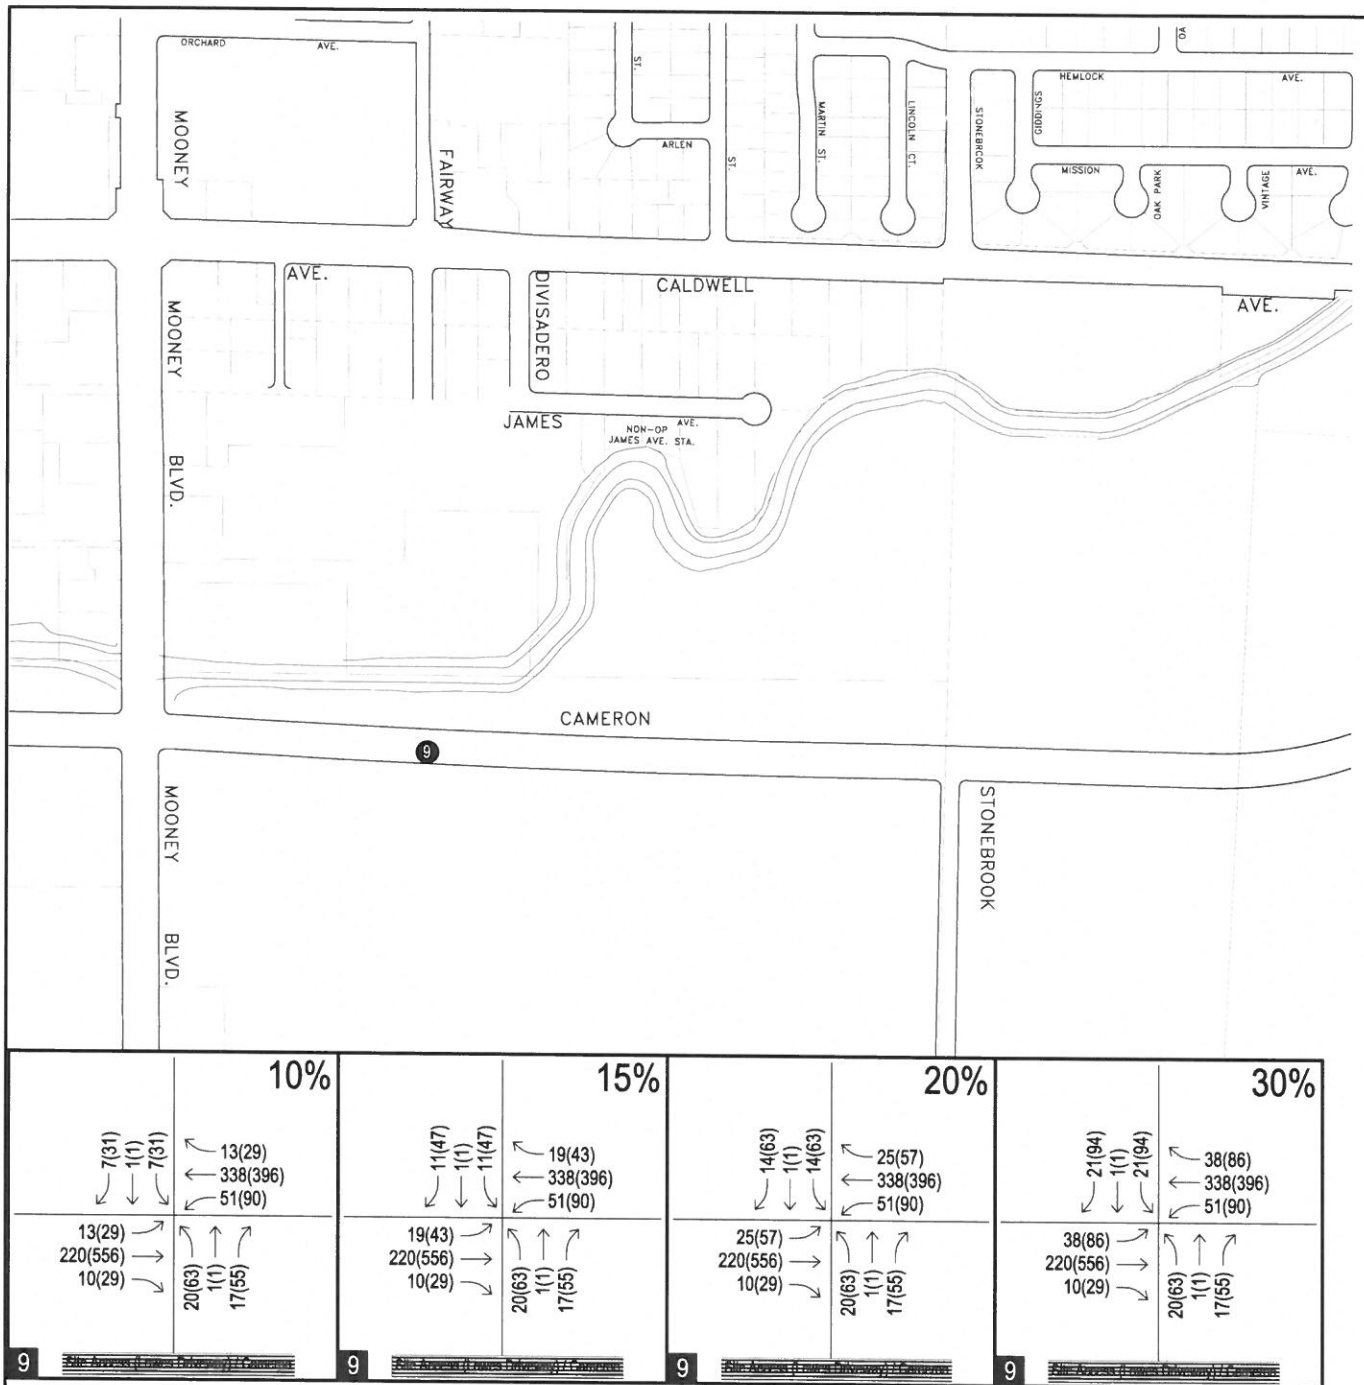

Proposed Sequoia Plaza Shopping Center Driveway
Visalia, California

LEGEND

- STUDY AREA INTERSECTIONS
- XX (YY) AM (PM) VOLUMES

EXISTING PLUS PROJECT PEAK-HOUR TRAFFIC VOLUMES




PETERS ENGINEERING GROUP



Not to Scale

Figure 6

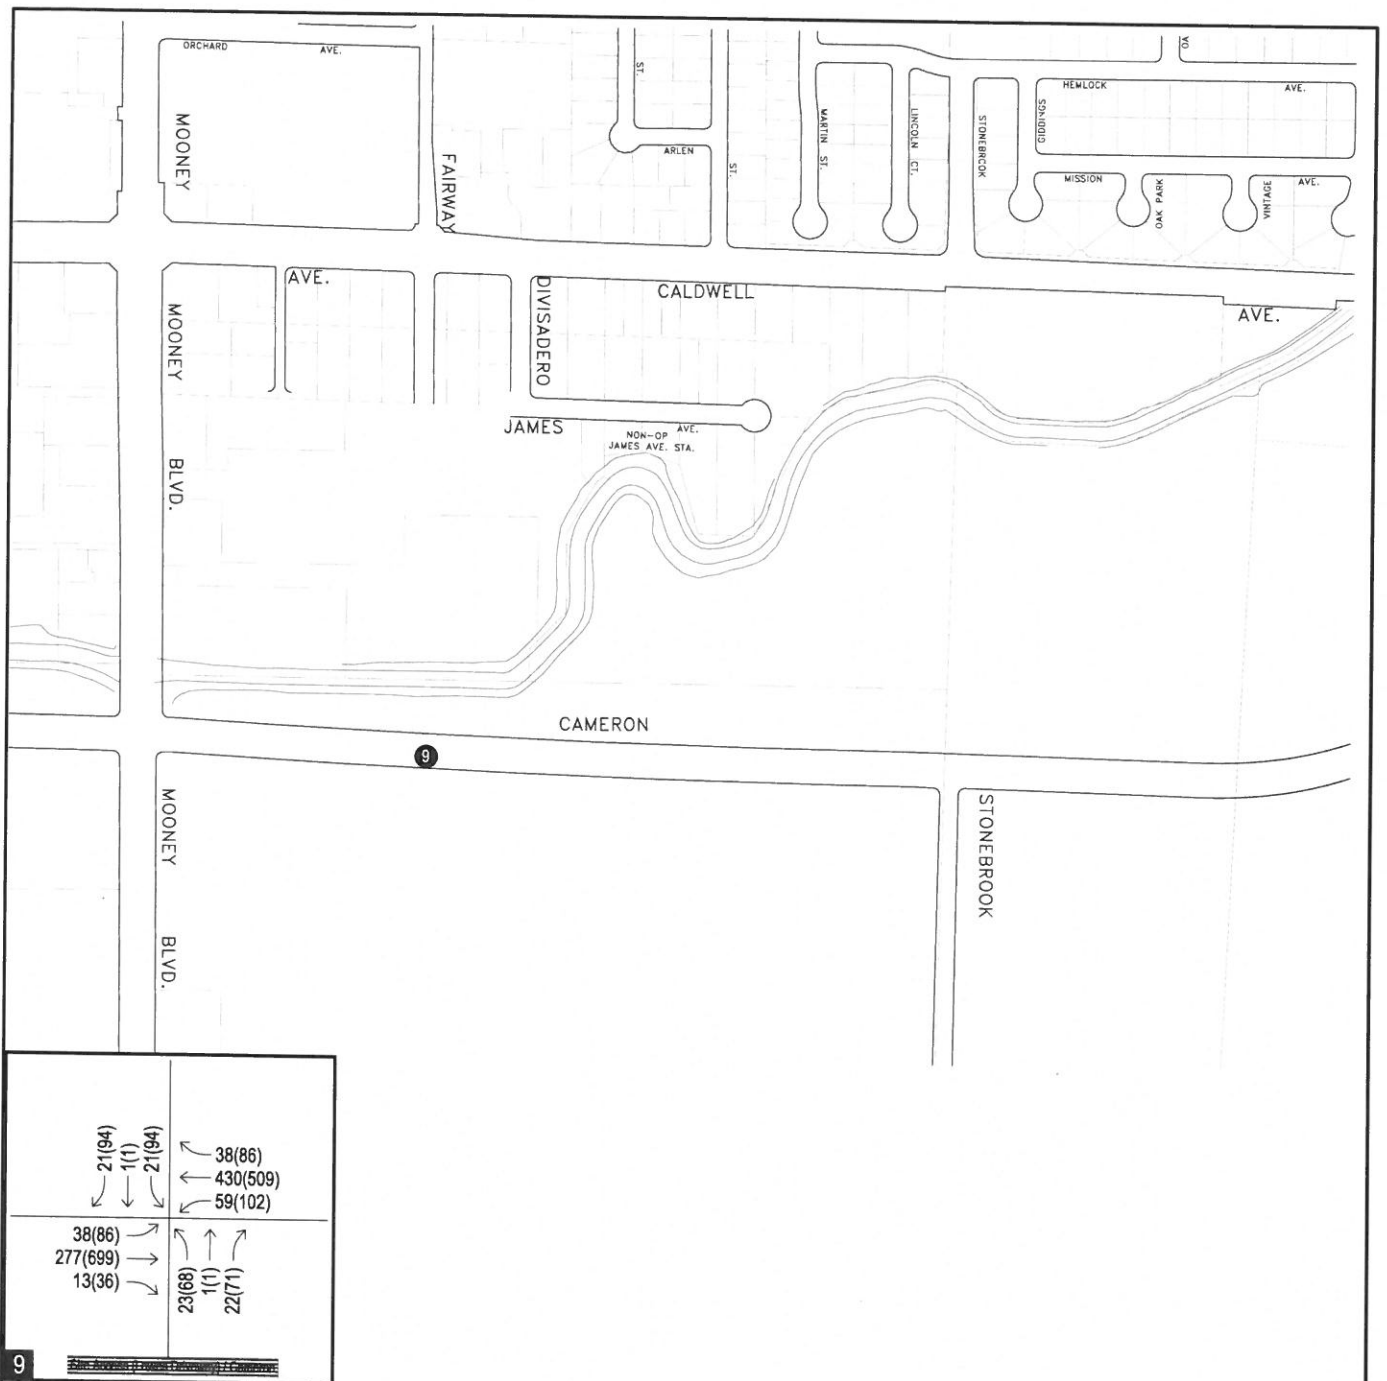

Proposed Sequoia Plaza Shopping Center Driveway
Visalia, California

LEGEND

- STUDY AREA INTERSECTIONS
- XX (YY) AM (PM) VOLUMES

CUMULATIVE 20040 WITH PROJECT PEAK-HOUR TRAFFIC VOLUMES




PETERS ENGINEERING GROUP



Figure 7

APPENDIX A
TRAFFIC COUNT DATA SHEETS

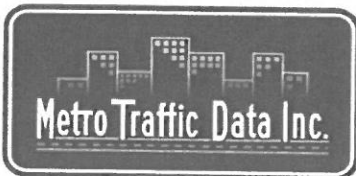

Metro Traffic Data Inc.
 310 N. Irwin Street - Suite 20
 Hanford, CA 93230
 800-975-6938 Phone/Fax
 www.metrotrafficdata.com

Turning Movement Report

Prepared For:

Peters Engineering Group
 952 Pollasky Avenue
 Clovis, CA 93612

LOCATION Mooney Blvd and Caldwell Ave
COUNTY Tulare
COLLECTION DATE Tuesday, October 10, 2017


LATITUDE 36.2984
LONGITUDE -119.313715
WEATHER Clear

Time	Northbound				Southbound				Eastbound				Westbound			
	Left	Thru	Right	Trucks	Left	Thru	Right	Trucks	Left	Thru	Right	Trucks	Left	Thru	Right	Trucks
7:00 AM - 7:15 AM	11	65	12	5	7	75	8	7	18	29	12	4	8	41	11	5
7:15 AM - 7:30 AM	8	75	13	3	10	62	6	4	19	55	15	6	19	67	6	4
7:30 AM - 7:45 AM	13	120	19	5	10	89	8	5	28	59	12	4	28	79	19	5
7:45 AM - 8:00 AM	20	125	24	8	8	108	12	5	36	67	18	2	20	93	19	5
8:00 AM - 8:15 AM	16	101	17	5	25	91	17	9	26	98	17	6	15	110	16	5
8:15 AM - 8:30 AM	14	110	20	6	20	111	22	4	29	88	20	4	23	80	24	2
8:30 AM - 8:45 AM	13	126	20	9	16	92	17	5	28	77	14	7	29	70	25	6
8:45 AM - 9:00 AM	24	152	17	5	6	110	13	6	27	54	19	4	24	42	12	0
TOTAL	119	874	142	46	102	738	103	45	211	527	127	37	166	582	132	32


Time	Northbound				Southbound				Eastbound				Westbound			
	Left	Thru	Right	Trucks	Left	Thru	Right	Trucks	Left	Thru	Right	Trucks	Left	Thru	Right	Trucks
4:00 PM - 4:15 PM	48	172	24	5	30	253	31	4	56	116	31	2	46	87	23	1
4:15 PM - 4:30 PM	27	196	29	3	53	229	36	3	49	103	36	4	47	92	27	0
4:30 PM - 4:45 PM	55	203	32	3	40	271	40	4	46	118	38	3	46	73	30	0
4:45 PM - 5:00 PM	40	181	30	3	25	245	34	3	66	112	29	3	56	96	22	1
5:00 PM - 5:15 PM	42	194	35	5	51	297	34	3	46	73	27	1	53	83	30	0
5:15 PM - 5:30 PM	46	201	26	2	40	286	49	5	43	111	35	1	62	87	22	0
5:30 PM - 5:45 PM	38	180	28	4	39	288	38	3	39	95	35	2	51	76	29	0
5:45 PM - 6:00 PM	49	223	26	2	34	200	26	2	44	117	42	1	37	81	17	1
TOTAL	345	1550	230	27	312	2069	288	27	389	845	273	17	398	675	200	3

PEAK HOUR	Northbound				Southbound				Eastbound				Westbound			
	Left	Thru	Right	Trucks	Left	Thru	Right	Trucks	Left	Thru	Right	Trucks	Left	Thru	Right	Trucks
7:45 AM - 8:45 AM	63	462	81	28	69	402	68	23	119	330	69	19	87	353	84	18
4:30 PM - 5:30 PM	183	779	123	13	156	1099	157	15	201	414	129	8	217	339	104	1

	PHF	Trucks
AM	0.975	4.0%
PM	0.968	0.9%

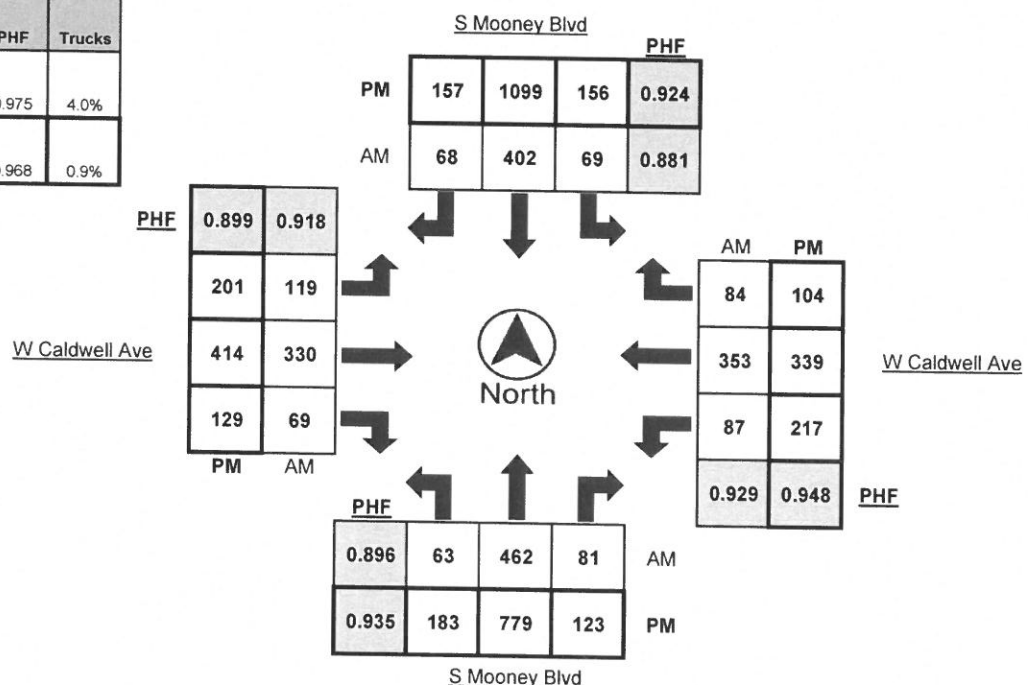



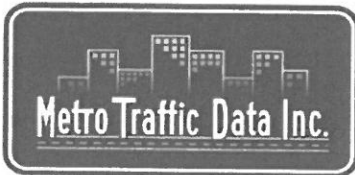

Metro Traffic Data Inc.
 310 N. Irwin Street - Suite 20
 Hanford, CA 93230
 800-975-6938 Phone/Fax
 www.metrotrafficdata.com

Turning Movement Report

Prepared For:

Peters Engineering Group
 952 Pollasky Avenue
 Clovis, CA 93612

LOCATION Mooney Blvd and Fairway Street
COUNTY Tulare
COLLECTION DATE Tuesday, October 10, 2017


LATITUDE 36.2985
LONGITUDE -119.310684
WEATHER Clear


Time	Northbound				Southbound				Eastbound				Westbound			
	Left	Thru	Right	Trucks	Left	Thru	Right	Trucks	Left	Thru	Right	Trucks	Left	Thru	Right	Trucks
7:00 AM - 7:15 AM	2	0	3	0	5	1	4	3	6	39	4	3	9	57	12	1
7:15 AM - 7:30 AM	4	2	5	3	4	0	4	1	2	63	3	4	12	77	12	4
7:30 AM - 7:45 AM	3	1	7	1	6	0	3	2	4	73	3	3	14	116	18	7
7:45 AM - 8:00 AM	2	2	3	0	7	0	1	1	20	73	3	1	17	138	26	5
8:00 AM - 8:15 AM	2	2	4	1	7	1	9	2	16	109	8	5	13	131	24	2
8:15 AM - 8:30 AM	4	4	5	0	5	0	3	0	13	96	9	3	13	119	16	3
8:30 AM - 8:45 AM	5	2	9	1	11	1	9	2	10	87	5	3	19	107	20	5
8:45 AM - 9:00 AM	5	4	13	0	4	0	8	1	11	63	4	2	18	77	20	1
TOTAL	27	17	49	6	49	3	41	12	82	603	39	24	115	822	148	28

Time	Northbound				Southbound				Eastbound				Westbound			
	Left	Thru	Right	Trucks	Left	Thru	Right	Trucks	Left	Thru	Right	Trucks	Left	Thru	Right	Trucks
4:00 PM - 4:15 PM	15	4	33	0	21	3	7	4	7	143	18	0	23	128	21	0
4:15 PM - 4:30 PM	14	2	33	0	32	5	14	0	11	140	23	1	19	122	26	2
4:30 PM - 4:45 PM	20	10	28	0	28	4	15	1	14	161	20	1	29	112	21	1
4:45 PM - 5:00 PM	19	11	33	0	30	8	9	1	11	113	19	1	23	102	19	1
5:00 PM - 5:15 PM	19	6	31	0	61	11	30	2	14	134	16	0	29	138	25	1
5:15 PM - 5:30 PM	15	8	27	0	27	7	13	0	17	149	20	2	17	128	20	1
5:30 PM - 5:45 PM	18	6	28	0	25	4	11	1	12	133	13	1	23	107	18	2
5:45 PM - 6:00 PM	16	4	33	0	21	8	8	0	22	126	15	1	30	111	16	1
TOTAL	136	51	246	0	245	50	107	9	108	1099	144	7	193	948	166	9

PEAK HOUR	Northbound				Southbound				Eastbound				Westbound			
	Left	Thru	Right	Trucks	Left	Thru	Right	Trucks	Left	Thru	Right	Trucks	Left	Thru	Right	Trucks
7:45 AM - 8:45 AM	13	10	21	2	30	2	22	5	59	365	25	12	62	495	86	15
4:30 PM - 5:30 PM	73	35	119	0	146	30	67	4	56	557	75	4	98	480	85	4

	PHF	Trucks
AM	0.913	2.9%
PM	0.886	0.7%

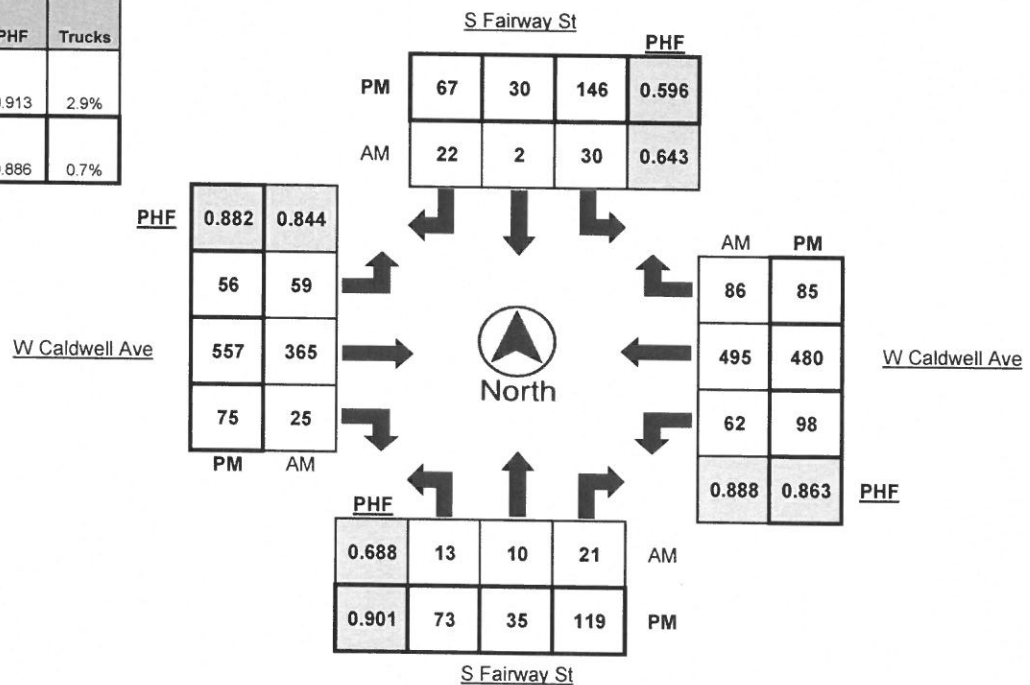

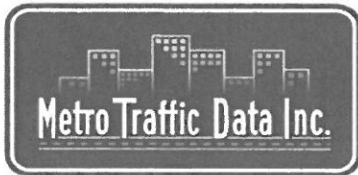

Metro Traffic Data Inc.
 310 N. Irwin Street - Suite 20
 Hanford, CA 93230
 800-975-6938 Phone/Fax
 www.metrotrafficdata.com

Turning Movement Report

Prepared For:

Peters Engineering Group
 952 Pollasky Avenue
 Clovis, CA 93612

LOCATION _____ Mooney Blvd and Fairway Street
COUNTY _____ Tulare
COLLECTION DATE _____ Tuesday, October 10, 2017


LATITUDE _____ 36.2985
LONGITUDE _____ -119.3107
WEATHER _____ Clear

Time	Northbound Bikes			N.Leg Peds	Southbound Bikes			S.Leg Peds	Eastbound Bikes			E.Leg Peds	Westbound Bikes			W.Leg Peds
	Left	Thru	Right		Left	Thru	Right		Left	Thru	Right		Left	Thru	Right	
7:00 AM - 7:15 AM	0	0	0	0	0	0	0	1	1	0	0	0	1	0	0	0
7:15 AM - 7:30 AM	0	0	0	0	0	0	0	0	0	0	0	0	0	0	0	0
7:30 AM - 7:45 AM	0	0	0	0	0	0	0	0	0	0	0	0	0	1	0	0
7:45 AM - 8:00 AM	0	0	0	0	0	0	0	0	0	0	0	0	0	0	0	0
8:00 AM - 8:15 AM	0	0	0	0	0	0	0	0	0	0	0	0	0	0	0	1
8:15 AM - 8:30 AM	0	0	0	0	0	0	0	0	0	0	0	0	0	0	1	0
8:30 AM - 8:45 AM	0	0	0	0	0	0	0	0	0	0	0	0	0	1	0	0
8:45 AM - 9:00 AM	0	0	0	0	0	0	0	0	1	0	0	0	1	0	0	2
TOTAL	0	0	0	0	0	0	0	1	2	0	0	0	2	2	1	3

Time	Northbound Bikes			N.Leg Peds	Southbound Bikes			S.Leg Peds	Eastbound Bikes			E.Leg Peds	Westbound Bikes			W.Leg Peds
	Left	Thru	Right		Left	Thru	Right		Left	Thru	Right		Left	Thru	Right	
4:00 PM - 4:15 PM	0	1	0	2	0	1	1	0	0	0	0	0	0	0	0	0
4:15 PM - 4:30 PM	0	0	0	2	0	1	1	0	0	0	0	0	0	0	0	3
4:30 PM - 4:45 PM	0	0	0	0	0	2	0	0	0	0	0	0	0	0	0	1
4:45 PM - 5:00 PM	0	0	0	0	0	0	0	1	0	0	0	0	0	0	0	3
5:00 PM - 5:15 PM	0	1	0	0	0	1	0	1	1	0	0	0	0	0	0	0
5:15 PM - 5:30 PM	0	0	0	0	0	0	0	0	1	0	0	0	0	0	0	2
5:30 PM - 5:45 PM	0	0	0	0	0	0	0	0	0	0	0	0	0	0	0	1
5:45 PM - 6:00 PM	0	1	0	1	0	0	0	0	0	0	0	1	0	1	0	0
TOTAL	0	3	0	5	0	5	1	2	2	0	0	1	0	1	0	10

PEAK HOUR	Northbound Bikes			N.Leg Peds	Southbound Bikes			S.Leg Peds	Eastbound Bikes			E.Leg Peds	Westbound Bikes			W.Leg Peds
	Left	Thru	Right		Left	Thru	Right		Left	Thru	Right		Left	Thru	Right	
7:45 AM - 8:45 AM	0	0	0	0	0	0	0	0	0	0	0	0	0	1	1	1
4:30 PM - 5:30 PM	0	1	0	0	0	3	0	2	2	0	0	0	0	0	0	6

	Bikes	Peds
AM Peak Total	2	1
PM Peak Total	6	8

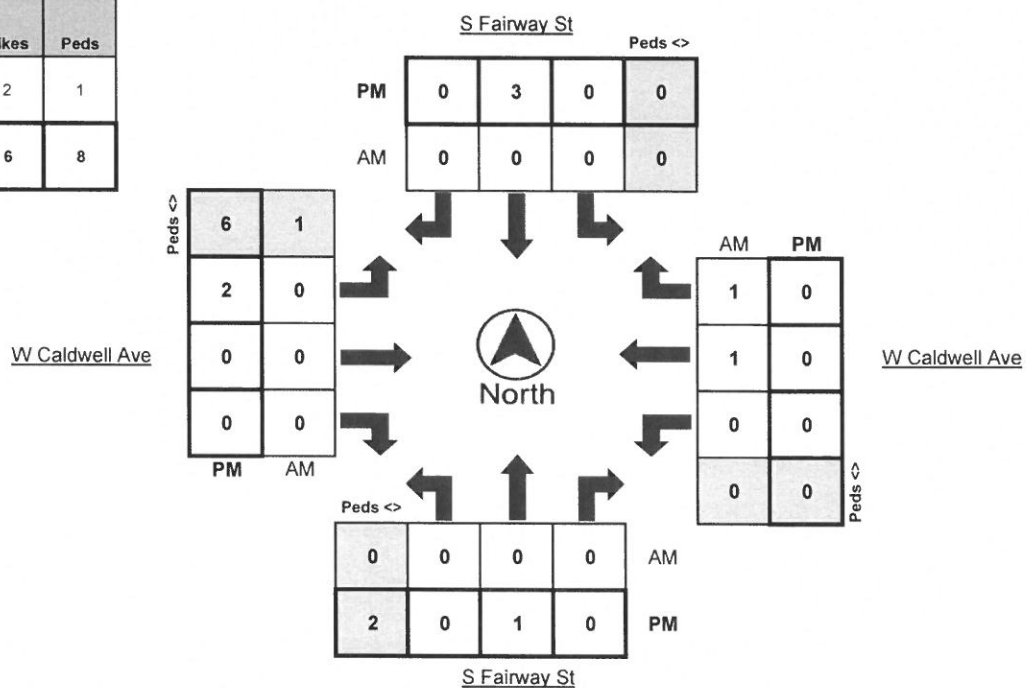

Turning Movement Report

Prepared For:

Peters Engineering Group
952 Pollasky Avenue
Clovis, CA 93612

LOCATION Mooney Blvd & James Ave Align

LATITUDE 36.2972

COUNTY Tulare

LONGITUDE -119.313592

COLLECTION DATE Tuesday, October 10, 2017


WEATHER Clear


Time	Northbound				Southbound				Eastbound				Westbound			
	Left	Thru	Right	Trucks	Left	Thru	Right	Trucks	Left	Thru	Right	Trucks	Left	Thru	Right	Trucks
7:00 AM - 7:15 AM	0	98	5	5	0	101	1	4	0	0	3	0	0	0	2	0
7:15 AM - 7:30 AM	0	107	2	3	0	95	3	7	0	0	2	0	0	0	3	0
7:30 AM - 7:45 AM	0	154	2	4	0	133	6	3	0	0	5	0	0	0	1	0
7:45 AM - 8:00 AM	0	178	6	9	0	138	5	4	0	0	3	0	0	0	2	0
8:00 AM - 8:15 AM	0	153	1	6	0	130	6	4	0	0	5	0	0	0	4	1
8:15 AM - 8:30 AM	0	162	8	8	0	151	6	4	0	0	8	0	0	0	2	0
8:30 AM - 8:45 AM	0	173	7	7	0	143	8	6	0	0	7	0	0	0	3	0
8:45 AM - 9:00 AM	0	185	8	5	0	158	9	7	0	0	5	0	0	0	7	1
TOTAL	0	1210	39	47	0	1049	44	39	0	0	38	0	0	0	24	2

	Northbound				Southbound				Eastbound				Westbound			
Time	Left	Thru	Right	Trucks	Left	Thru	Right	Trucks	Left	Thru	Right	Trucks	Left	Thru	Right	Trucks
4:00 PM - 4:15 PM	0	263	7	5	0	330	26	4	0	0	24	0	0	0	17	0
4:15 PM - 4:30 PM	0	281	1	2	0	305	25	2	0	0	18	0	0	0	15	0
4:30 PM - 4:45 PM	0	296	12	1	0	342	28	4	0	0	26	0	0	0	12	0
4:45 PM - 5:00 PM	0	270	4	6	0	312	20	3	0	0	25	0	0	0	13	0
5:00 PM - 5:15 PM	0	296	1	2	0	342	27	1	0	0	19	0	0	0	15	1
5:15 PM - 5:30 PM	0	319	1	1	0	376	20	2	0	0	25	0	0	0	22	0
5:30 PM - 5:45 PM	0	260	5	4	0	345	23	1	0	0	17	1	0	0	15	0
5:45 PM - 6:00 PM	0	338	8	2	0	290	12	2	0	0	18	0	0	0	17	0
TOTAL	0	2323	39	23	0	2642	181	19	0	0	172	1	0	0	126	1

PEAK HOUR	Northbound				Southbound				Eastbound				Westbound			
	Left	Thru	Right	Trucks	Left	Thru	Right	Trucks	Left	Thru	Right	Trucks	Left	Thru	Right	Trucks
8:00 AM - 9:00 AM	0	673	24	26	0	582	29	21	0	0	25	0	0	0	16	2
4:30 PM - 5:30 PM	0	1181	18	10	0	1372	95	10	0	0	95	0	0	0	62	1

	PHF	Trucks
AM	0.907	3.6%
PM	0.925	0.7%

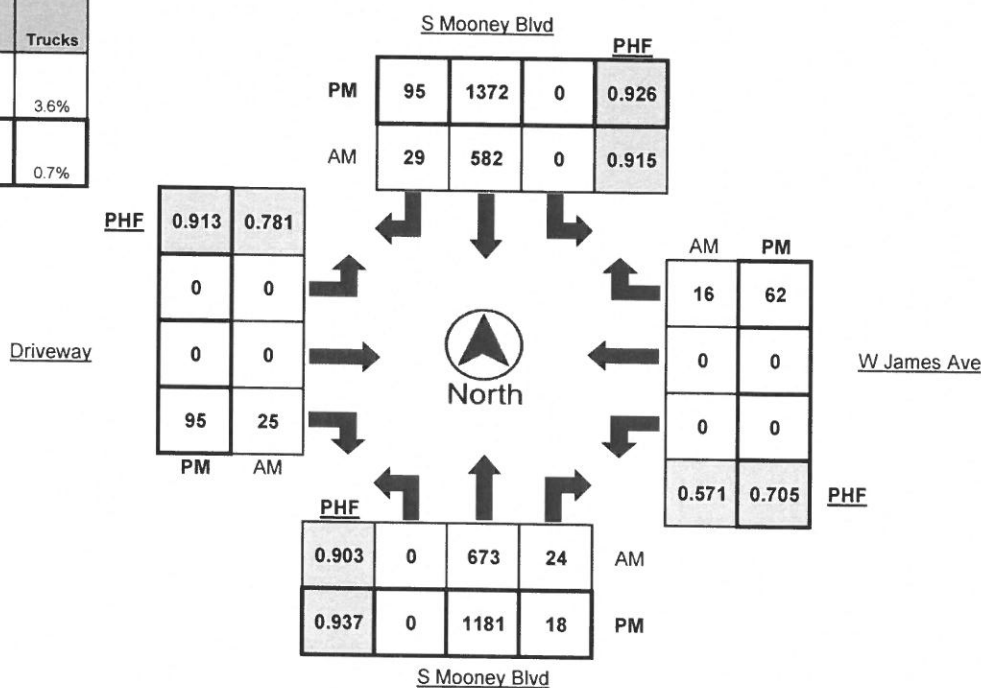

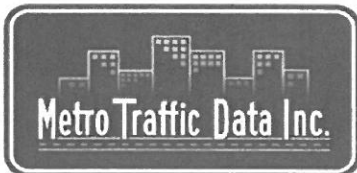

Metro Traffic Data Inc.
310 N. Irwin Street - Suite 20
Hanford, CA 93230
800-975-6938 Phone/Fax
www.metrotrafficdata.com

Turning Movement Report

Prepared For:

Peters Engineering Group
952 Pollasky Avenue
Clovis, CA 93612

LOCATION Mooney Blvd & James Ave Align
COUNTY Tulare
COLLECTION DATE Tuesday, October 10, 2017


LATITUDE 36.2972
LONGITUDE -119.3136
WEATHER Clear


Time	Northbound Bikes			N.Leg Peds	Southbound Bikes			S.Leg Peds	Eastbound Bikes			E.Leg Peds	Westbound Bikes			W.Leg Peds
	Left	Thru	Right		Left	Thru	Right		Left	Thru	Right		Left	Thru	Right	
7:00 AM - 7:15 AM	0	0	0	0	0	0	0	0	0	0	0	1	0	0	0	3
7:15 AM - 7:30 AM	0	0	0	1	0	0	0	0	0	0	0	3	0	0	0	0
7:30 AM - 7:45 AM	0	0	0	0	0	2	0	0	0	0	0	1	0	0	0	0
7:45 AM - 8:00 AM	0	0	0	0	0	0	0	0	0	0	0	0	0	0	0	0
8:00 AM - 8:15 AM	0	2	0	1	0	4	0	0	0	0	0	3	0	0	1	0
8:15 AM - 8:30 AM	0	0	0	0	0	0	0	0	0	0	0	1	0	0	0	1
8:30 AM - 8:45 AM	0	1	0	0	0	0	0	1	0	0	0	3	0	0	0	4
8:45 AM - 9:00 AM	0	0	1	0	0	0	0	0	0	0	0	0	0	0	0	4
TOTAL	0	3	1	2	0	6	0	1	0	0	0	12	0	0	1	12

Time	Northbound Bikes			N.Leg Peds	Southbound Bikes			S.Leg Peds	Eastbound Bikes			E.Leg Peds	Westbound Bikes			W.Leg Peds
	Left	Thru	Right		Left	Thru	Right		Left	Thru	Right		Left	Thru	Right	
4:00 PM - 4:15 PM	0	1	0	0	0	0	1	0	0	0	0	1	0	0	0	3
4:15 PM - 4:30 PM	0	0	0	4	0	1	0	0	0	0	0	0	0	0	0	4
4:30 PM - 4:45 PM	0	0	0	0	1	0	0	0	0	0	0	2	0	0	0	1
4:45 PM - 5:00 PM	0	1	0	0	0	0	0	0	0	0	1	1	0	0	0	1
5:00 PM - 5:15 PM	0	0	0	0	0	1	0	0	0	0	0	2	0	0	1	6
5:15 PM - 5:30 PM	0	0	0	0	3	0	0	0	0	0	0	1	0	0	0	0
5:30 PM - 5:45 PM	0	0	0	3	0	0	0	0	0	0	0	1	0	0	0	3
5:45 PM - 6:00 PM	0	2	0	0	0	0	0	1	0	0	0	2	0	0	0	1
TOTAL	0	4	0	7	4	2	1	1	0	0	1	10	0	0	1	19

PEAK HOUR	Northbound Bikes			N.Leg Peds	Southbound Bikes			S.Leg Peds	Eastbound Bikes			E.Leg Peds	Westbound Bikes			W.Leg Peds
	Left	Thru	Right		Left	Thru	Right		Left	Thru	Right		Left	Thru	Right	
8:00 AM - 9:00 AM	0	3	1	1	0	4	0	1	0	0	0	7	0	0	1	9
4:30 PM - 5:30 PM	0	1	0	0	4	1	0	0	0	0	1	6	0	0	1	8

	Bikes	Peds
AM Peak Total	9	18
PM Peak Total	8	14

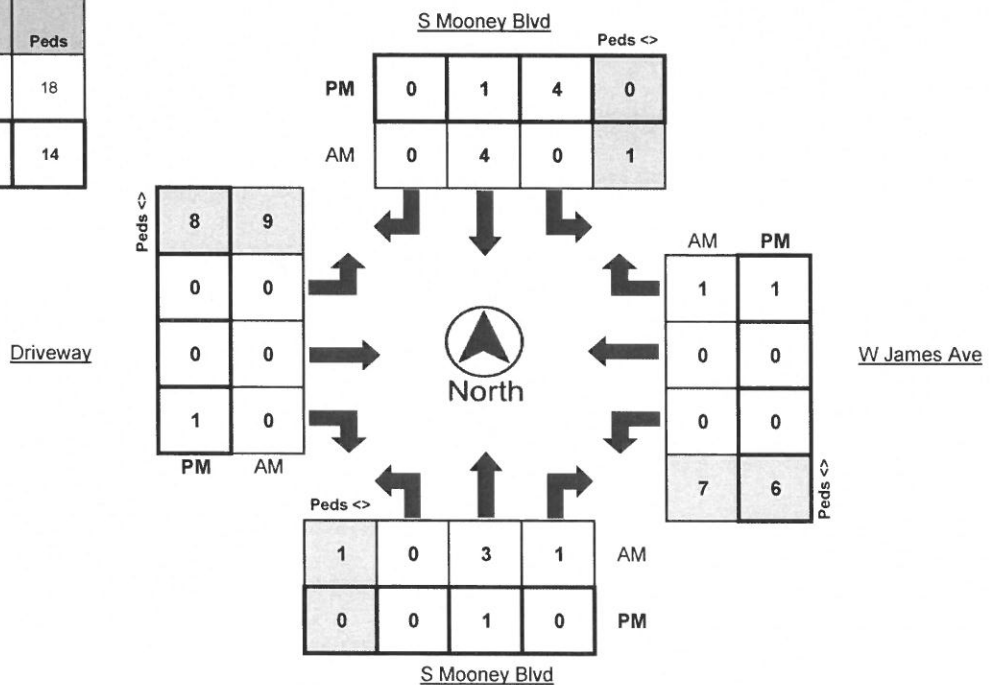

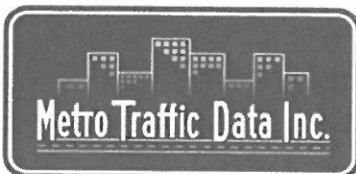

Metro Traffic Data Inc.
 310 N. Irwin Street - Suite 20
 Hanford, CA 93230
 800-975-6938 Phone/Fax
 www.metrotrafficdata.com

Turning Movement Report

Prepared For:

Peters Engineering Group
 952 Pollasky Avenue
 Clovis, CA 93612

LOCATION Fairway St @ James Ave

LATITUDE 36.297194°

COUNTY Tulare

LONGITUDE -119.310930°

COLLECTION DATE Tuesday, October 10, 2017


WEATHER Clear

Time	Northbound				Southbound				Eastbound				Westbound			
	Left	Thru	Right	Trucks	Left	Thru	Right	Trucks	Left	Thru	Right	Trucks	Left	Thru	Right	Trucks
7:00 AM - 7:15 AM	1	6	0	0	3	5	6	0	4	0	0	2	0	0	0	0
7:15 AM - 7:30 AM	0	6	1	0	1	13	4	0	1	0	1	0	0	1	2	2
7:30 AM - 7:45 AM	1	8	0	0	0	7	6	0	0	0	0	0	0	0	0	0
7:45 AM - 8:00 AM	1	5	0	0	2	15	4	0	1	2	1	0	1	0	0	0
8:00 AM - 8:15 AM	0	3	1	0	1	13	8	0	4	0	0	0	0	1	4	0
8:15 AM - 8:30 AM	1	7	0	0	1	16	7	0	4	2	1	0	0	2	1	0
8:30 AM - 8:45 AM	0	12	0	0	3	12	12	0	8	0	1	0	1	1	1	0
8:45 AM - 9:00 AM	1	13	1	0	2	11	7	0	5	2	1	0	0	1	1	0
TOTAL	5	60	3	0	13	92	54	0	27	6	5	2	2	6	9	2

Time	Northbound				Southbound				Eastbound				Westbound			
	Left	Thru	Right	Trucks	Left	Thru	Right	Trucks	Left	Thru	Right	Trucks	Left	Thru	Right	Trucks
4:00 PM - 4:15 PM	0	26	1	0	2	24	19	0	11	2	1	0	0	1	5	0
4:15 PM - 4:30 PM	2	30	0	0	3	29	14	0	21	0	1	0	0	0	3	0
4:30 PM - 4:45 PM	2	31	0	0	1	29	24	0	18	1	3	0	0	1	4	0
4:45 PM - 5:00 PM	2	41	0	0	2	30	18	0	17	0	3	0	1	0	4	0
5:00 PM - 5:15 PM	1	36	3	0	4	32	18	0	15	1	5	0	2	1	4	0
5:15 PM - 5:30 PM	4	33	1	0	1	23	12	0	11	1	2	0	1	0	1	0
5:30 PM - 5:45 PM	4	34	3	0	0	28	19	0	15	0	2	0	0	1	2	0
5:45 PM - 6:00 PM	1	29	1	0	3	28	19	0	15	0	1	0	2	2	1	0
TOTAL	16	260	9	0	16	223	143	0	123	5	18	0	6	6	24	0

PEAK HOUR	Northbound				Southbound				Eastbound				Westbound			
	Left	Thru	Right	Trucks	Left	Thru	Right	Trucks	Left	Thru	Right	Trucks	Left	Thru	Right	Trucks
8:00 AM - 9:00 AM	2	35	2	0	7	52	34	0	21	4	3	0	1	5	7	0
4:15 PM - 5:15 PM	7	138	3	0	10	120	74	0	71	2	12	0	3	2	15	0

	PHF	Trucks
AM	0.848	0.0%
PM	0.936	0.0%

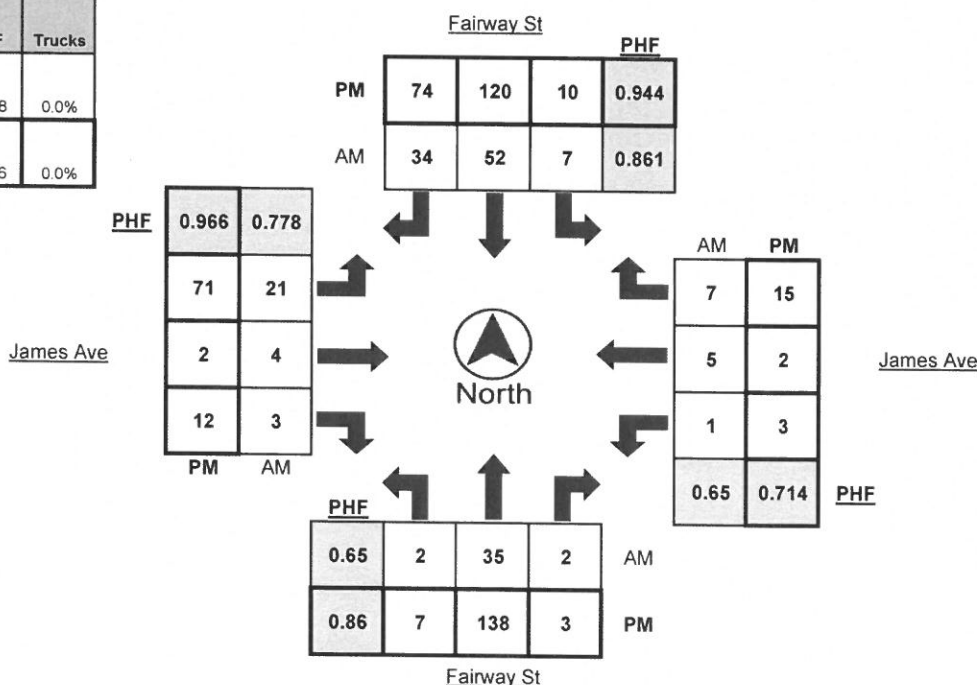



Metro Traffic Data Inc.
 310 N. Irwin Street - Suite 20
 Hanford, CA 93230
 800-975-6938 Phone/Fax
 www.metrotrafficdata.com

Turning Movement Report

Prepared For:

Peters Engineering Group
 952 Pollasky Avenue
 Clovis, CA 93612

LOCATION Fairway St @ James Ave
COUNTY Tulare
COLLECTION DATE Tuesday, October 10, 2017


LATITUDE 36.297194°
LONGITUDE -119.310930°
WEATHER Clear


Time	Northbound Bikes			N.Leg Peds	Southbound Bikes			S.Leg Peds	Eastbound Bikes			E.Leg Peds	Westbound Bikes			W.Leg Peds
	Left	Thru	Right		Left	Thru	Right		Left	Thru	Right		Left	Thru	Right	
7:00 AM - 7:15 AM	0	0	0	0	0	0	0	0	0	0	0	0	0	0	0	0
7:15 AM - 7:30 AM	0	0	0	0	0	0	0	0	0	0	0	0	0	0	0	0
7:30 AM - 7:45 AM	0	0	0	0	0	0	0	0	0	0	0	0	0	0	0	0
7:45 AM - 8:00 AM	0	0	0	0	0	0	0	0	0	0	0	0	0	0	0	0
8:00 AM - 8:15 AM	0	1	0	0	0	0	0	0	0	0	0	0	0	0	0	0
8:15 AM - 8:30 AM	0	0	0	0	0	0	0	0	0	0	0	0	0	0	0	0
8:30 AM - 8:45 AM	0	0	0	0	0	0	0	0	0	0	0	0	0	0	0	0
8:45 AM - 9:00 AM	0	0	0	0	0	0	0	0	0	0	0	0	0	0	0	0
TOTAL	0	1	0	0	0	0	0	0	0	0	0	0	0	0	0	0

Time	Northbound Bikes			N.Leg Peds	Southbound Bikes			S.Leg Peds	Eastbound Bikes			E.Leg Peds	Westbound Bikes			W.Leg Peds
	Left	Thru	Right		Left	Thru	Right		Left	Thru	Right		Left	Thru	Right	
4:00 PM - 4:15 PM	0	0	0	0	0	0	0	3	0	0	0	1	0	0	0	0
4:15 PM - 4:30 PM	0	1	0	0	0	0	0	1	0	0	0	2	0	0	0	0
4:30 PM - 4:45 PM	0	0	0	0	0	1	0	0	0	0	0	1	0	0	0	0
4:45 PM - 5:00 PM	0	0	0	0	0	0	0	0	0	0	0	0	0	0	0	0
5:00 PM - 5:15 PM	0	1	0	0	0	0	0	0	0	0	0	4	0	0	0	1
5:15 PM - 5:30 PM	0	0	0	0	0	0	0	3	0	0	0	2	0	0	0	0
5:30 PM - 5:45 PM	0	1	0	0	0	0	0	0	0	0	0	1	0	0	0	0
5:45 PM - 6:00 PM	0	0	0	0	0	1	0	0	0	0	0	0	0	0	0	0
TOTAL	0	3	0	0	0	2	0	7	0	0	0	11	0	0	0	1

PEAK HOUR	Northbound Bikes			N.Leg Peds	Southbound Bikes			S.Leg Peds	Eastbound Bikes			E.Leg Peds	Westbound Bikes			W.Leg Peds
	Left	Thru	Right		Left	Thru	Right		Left	Thru	Right		Left	Thru	Right	
8:00 AM - 9:00 AM	0	1	0	0	0	0	0	0	0	0	0	0	0	0	0	0
4:15 PM - 5:15 PM	0	2	0	0	0	1	0	1	0	0	0	7	0	0	0	1

	Bikes	Peds
AM Peak Total	1	0
PM Peak Total	3	9

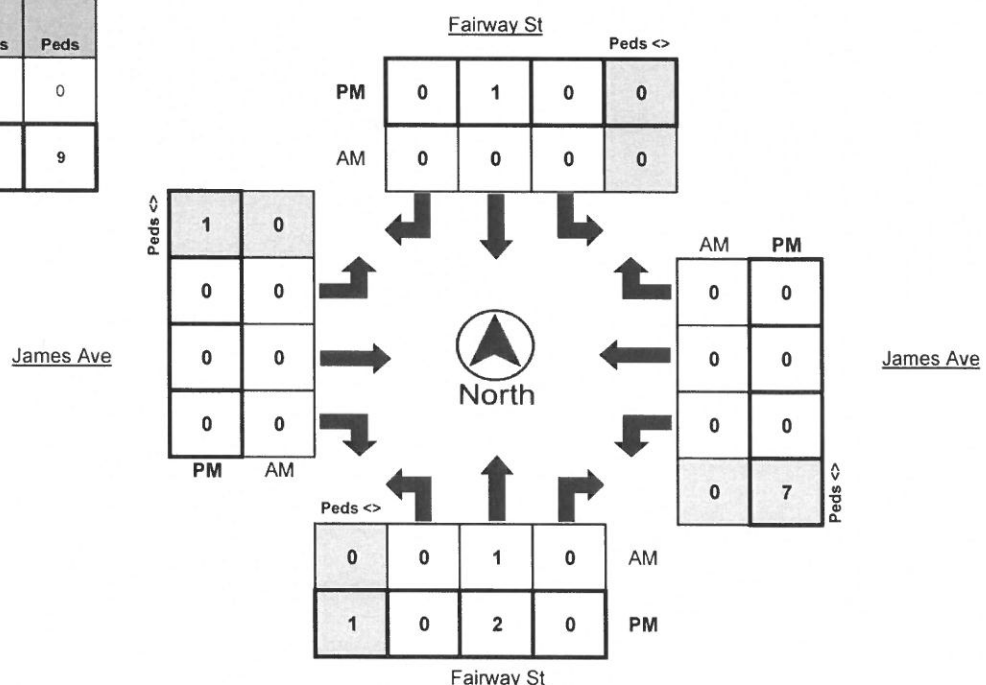

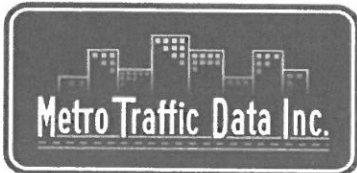

Metro Traffic Data Inc.
310 N. Irwin Street - Suite 20
Hanford, CA 93230
800-975-6938 Phone/Fax
www.metrotrafficdata.com

Turning Movement Report

Prepared For:

Peters Engineering Group
952 Pollasky Avenue
Clovis, CA 93612

LOCATION Mooney Blvd and Main Driveway

LATITUDE 36.2963

COUNTY Tulare

LONGITUDE -119.313554

COLLECTION DATE Tuesday, October 10, 2017


WEATHER Clear

Time	Northbound				Southbound				Eastbound				Westbound			
	Left	Thru	Right	Trucks	Left	Thru	Right	Trucks	Left	Thru	Right	Trucks	Left	Thru	Right	Trucks
7:00 AM - 7:15 AM	3	90	5	9	10	85	6	5	0	0	2	0	0	0	11	0
7:15 AM - 7:30 AM	4	98	7	3	4	84	3	6	0	0	2	0	0	0	7	0
7:30 AM - 7:45 AM	2	147	7	4	8	120	2	6	0	0	5	1	0	0	5	0
7:45 AM - 8:00 AM	8	172	5	9	11	111	3	5	0	0	6	0	0	0	12	1
8:00 AM - 8:15 AM	11	137	10	5	16	106	5	7	0	0	8	0	0	0	11	1
8:15 AM - 8:30 AM	6	149	11	8	16	124	6	4	0	0	4	0	0	0	16	1
8:30 AM - 8:45 AM	7	160	11	8	21	113	5	6	0	0	7	0	0	0	14	1
8:45 AM - 9:00 AM	8	168	9	4	19	119	10	6	0	0	2	0	0	0	11	0
TOTAL	49	1121	65	50	105	862	40	45	0	0	36	1	0	0	87	4

Time	Northbound				Southbound				Eastbound				Westbound			
	Left	Thru	Right	Trucks	Left	Thru	Right	Trucks	Left	Thru	Right	Trucks	Left	Thru	Right	Trucks
4:00 PM - 4:15 PM	22	224	22	6	45	281	17	3	0	0	13	0	0	0	32	0
4:15 PM - 4:30 PM	23	234	25	2	48	241	13	2	0	0	24	0	0	0	44	0
4:30 PM - 4:45 PM	13	262	15	1	37	306	16	4	0	0	21	0	0	0	32	0
4:45 PM - 5:00 PM	22	220	19	5	48	248	10	3	0	0	17	0	0	0	29	1
5:00 PM - 5:15 PM	17	246	28	3	38	296	10	2	0	0	27	0	0	0	43	1
5:15 PM - 5:30 PM	18	267	33	2	41	310	16	2	0	0	22	0	0	0	47	0
5:30 PM - 5:45 PM	13	221	23	3	39	305	15	1	0	0	30	0	0	0	39	0
5:45 PM - 6:00 PM	9	270	22	4	44	258	6	3	0	0	20	0	0	0	61	1
TOTAL	137	1944	187	26	340	2245	103	20	0	0	174	0	0	0	327	3

PEAK HOUR	Northbound				Southbound				Eastbound				Westbound			
	Left	Thru	Right	Trucks	Left	Thru	Right	Trucks	Left	Thru	Right	Trucks	Left	Thru	Right	Trucks
8:00 AM - 9:00 AM	32	614	41	25	72	462	26	23	0	0	21	0	0	0	52	3
5:00 PM - 6:00 PM	57	1004	106	12	162	1169	47	8	0	0	99	0	0	0	190	2

	PHF	Trucks
AM	0.954	3.9%
PM	0.940	0.8%

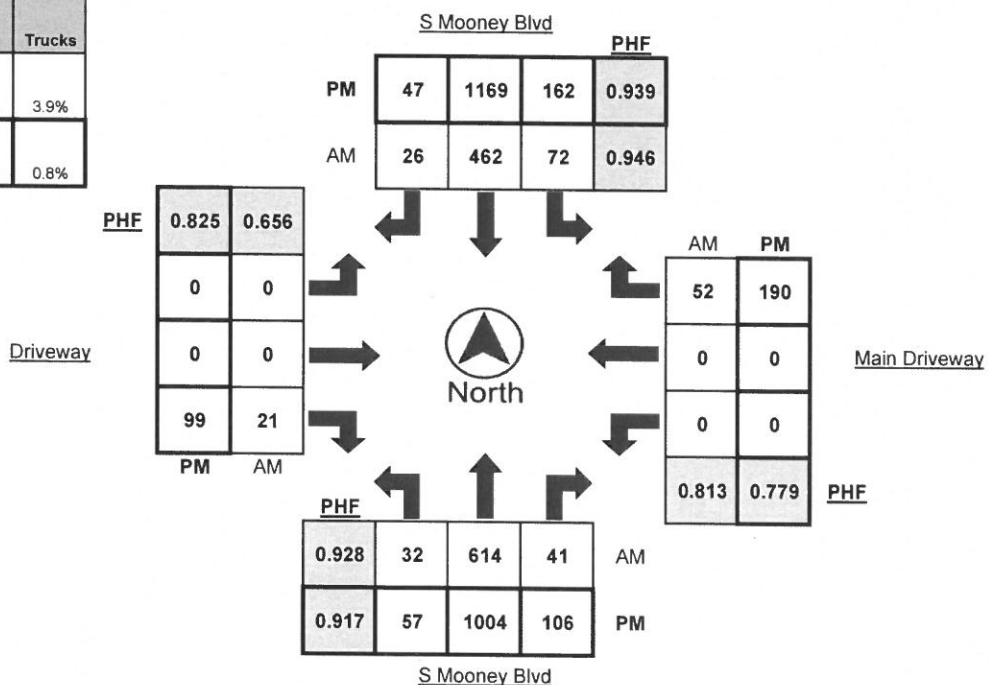

Turning Movement Report

Prepared For:

Peters Engineering Group
952 Pollasky Avenue
Clovis, CA 93612

LOCATION Mooney Blvd and Main Driveway

COUNTY Tulare

COLLECTION DATE Tuesday, October 10, 2017


LATITUDE	36.2963
LONGITUDE	-119.3136
WEATHER	Clear

Time	Northbound Bikes			N.Leg Peds	Southbound Bikes			S.Leg Peds	Eastbound Bikes			E.Leg Peds	Westbound Bikes			W.Leg Peds
	Left	Thru	Right		Left	Thru	Right		Left	Thru	Right		Left	Thru	Right	
7:00 AM - 7:15 AM	0	0	0	0	0	0	0	0	0	0	0	1	0	0	0	0
7:15 AM - 7:30 AM	0	0	0	0	0	0	0	1	0	0	0	1	0	0	0	1
7:30 AM - 7:45 AM	0	0	0	0	0	1	2	0	0	0	0	0	0	0	0	0
7:45 AM - 8:00 AM	0	0	0	0	0	0	0	0	0	0	1	0	0	0	0	0
8:00 AM - 8:15 AM	0	1	1	0	0	4	1	0	0	0	0	0	0	0	0	0
8:15 AM - 8:30 AM	0	0	0	0	0	0	0	0	0	0	0	0	0	0	0	0
8:30 AM - 8:45 AM	0	0	1	0	0	0	0	0	0	0	0	1	0	0	0	2
8:45 AM - 9:00 AM	0	1	0	0	0	0	0	0	0	0	0	0	0	0	0	0
TOTAL	0	2	2	0	0	5	3	1	0	0	1	3	0	0	0	6

Time	Northbound Bikes			N.Leg Peds	Southbound Bikes			S.Leg Peds	Eastbound Bikes			E.Leg Peds	Westbound Bikes			W.Leg Peds
	Left	Thru	Right		Left	Thru	Right		Left	Thru	Right		Left	Thru	Right	
4:00 PM - 4:15 PM	1	2	0	0	0	0	0	0	0	0	0	0	0	0	0	0
4:15 PM - 4:30 PM	0	1	0	0	0	0	0	0	0	0	0	0	0	0	0	1
4:30 PM - 4:45 PM	0	0	0	0	0	0	0	0	0	0	0	2	0	0	0	0
4:45 PM - 5:00 PM	0	1	0	0	0	1	0	0	0	0	0	1	0	0	0	0
5:00 PM - 5:15 PM	0	0	0	0	0	1	0	0	0	0	0	0	0	0	0	0
5:15 PM - 5:30 PM	0	0	0	0	0	1	0	0	0	0	0	0	0	0	0	0
5:30 PM - 5:45 PM	0	1	0	0	0	0	0	0	0	0	0	0	0	0	0	1
5:45 PM - 6:00 PM	0	1	0	0	0	0	0	0	0	0	0	1	0	0	0	0
TOTAL	1	6	0	0	0	3	0	0	0	0	0	4	0	0	0	4

	Northbound Bikes			N.Leg Peds	Southbound Bikes			S.Leg Peds	Eastbound Bikes			E.Leg Peds	Westbound Bikes			W.Leg Peds
PEAK HOUR	Left	Thru	Right		Left	Thru	Right		Left	Thru	Right		Left	Thru	Right	
8:00 AM - 9:00 AM	0	2	2	0	0	4	1	0	0	0	0	1	0	0	0	5
5:00 PM - 6:00 PM	0	2	0	0	0	2	0	0	0	0	0	1	0	0	0	3

	Bikes	Peds
AM Peak Total	9	6
PM Peak Total	4	4

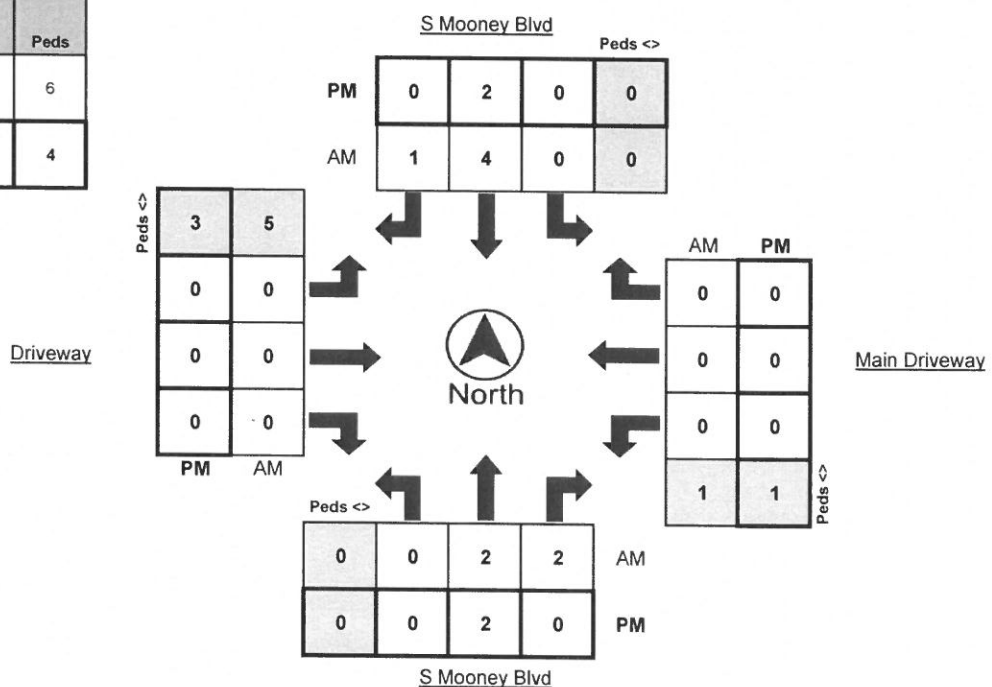



Metro Traffic Data Inc.
 310 N. Irwin Street - Suite 20
 Hanford, CA 93230
 800-975-6938 Phone/Fax
 www.metrotrafficdata.com

Turning Movement Report

Prepared For:

Peters Engineering Group
 952 Pollasky Avenue
 Clovis, CA 93612

LOCATION Mooney Blvd and Chubby's Driveway
COUNTY Tulare
COLLECTION DATE Tuesday, October 10, 2017


LATITUDE 36.2956
LONGITUDE -119.313546
WEATHER Clear

Time	Northbound				Southbound				Eastbound				Westbound			
	Left	Thru	Right	Trucks	Left	Thru	Right	Trucks	Left	Thru	Right	Trucks	Left	Thru	Right	Trucks
7:00 AM - 7:15 AM	0	94	4	9	0	91	1	2	0	0	0	0	0	0	8	0
7:15 AM - 7:30 AM	0	106	0	1	0	95	0	6	0	0	0	0	0	0	4	1
7:30 AM - 7:45 AM	0	160	0	6	0	134	1	3	0	0	0	0	0	0	7	0
7:45 AM - 8:00 AM	0	182	1	8	0	132	1	3	0	0	0	0	0	0	4	0
8:00 AM - 8:15 AM	0	161	5	5	0	124	1	4	0	0	0	0	0	0	8	1
8:15 AM - 8:30 AM	0	161	4	8	0	139	2	4	0	0	3	0	0	0	7	0
8:30 AM - 8:45 AM	0	183	5	9	0	133	3	8	0	0	2	0	0	0	6	0
8:45 AM - 9:00 AM	0	189	7	5	0	124	2	6	0	0	1	0	0	0	6	0
TOTAL	0	1236	26	51	0	972	11	36	0	0	6	0	0	0	50	2

Time	Northbound				Southbound				Eastbound				Westbound			
	Left	Thru	Right	Trucks	Left	Thru	Right	Trucks	Left	Thru	Right	Trucks	Left	Thru	Right	Trucks
4:00 PM - 4:15 PM	0	241	17	5	0	321	0	4	0	0	2	0	0	0	33	0
4:15 PM - 4:30 PM	0	252	16	2	0	299	2	3	0	0	1	0	0	0	41	0
4:30 PM - 4:45 PM	0	285	22	3	0	349	1	3	0	0	0	0	0	0	33	0
4:45 PM - 5:00 PM	0	246	17	4	0	295	0	2	0	0	2	0	0	0	34	0
5:00 PM - 5:15 PM	0	295	22	3	0	353	0	1	0	0	0	0	0	0	24	0
5:15 PM - 5:30 PM	0	281	19	0	0	363	0	2	0	0	2	0	0	0	35	1
5:30 PM - 5:45 PM	0	262	19	3	0	369	2	1	0	0	3	0	0	0	32	0
5:45 PM - 6:00 PM	0	282	17	4	0	292	1	2	0	0	1	0	0	0	40	0
TOTAL	0	2144	149	24	0	2641	6	18	0	0	11	0	0	0	272	1

PEAK HOUR	Northbound				Southbound				Eastbound				Westbound			
	Left	Thru	Right	Trucks	Left	Thru	Right	Trucks	Left	Thru	Right	Trucks	Left	Thru	Right	Trucks
8:00 AM - 9:00 AM	0	694	21	27	0	520	8	22	0	0	6	0	0	0	27	1
5:00 PM - 6:00 PM	0	1120	77	10	0	1377	3	6	0	0	6	0	0	0	131	1

	PHF	Trucks
AM	0.961	3.9%
PM	0.969	0.6%

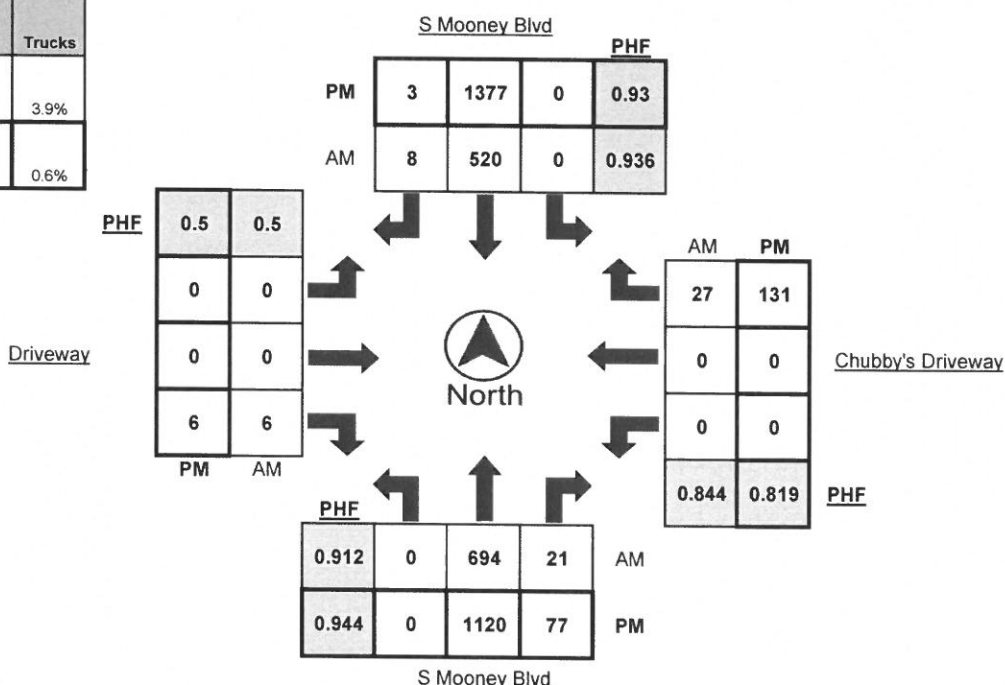

Turning Movement Report

Prepared For:

Peters Engineering Group
952 Pollasky Avenue
Clovis, CA 93612

LOCATION Mooney Blvd and Chubby's Driveway

LATITUDE 36.2956

COUNTY Tulare

LONGITUDE -119.3135

COLLECTION DATE Tuesday, October 10, 2017


WEATHER Clear


	Northbound Bikes			N.Leg	Southbound Bikes			S.Leg	Eastbound Bikes			E.Leg	Westbound Bikes			W.Leg
Time	Left	Thru	Right	Peds	Left	Thru	Right	Peds	Left	Thru	Right	Peds	Left	Thru	Right	Peds
7:00 AM - 7:15 AM	0	0	0	0	0	0	0	0	0	0	0	1	0	0	0	0
7:15 AM - 7:30 AM	0	0	0	1	0	0	0	0	0	0	0	1	0	0	0	1
7:30 AM - 7:45 AM	0	0	0	0	0	1	0	0	0	0	0	0	0	0	0	0
7:45 AM - 8:00 AM	0	0	0	0	0	0	0	0	0	0	0	2	0	0	0	1
8:00 AM - 8:15 AM	0	3	0	1	0	4	0	1	0	0	0	0	0	0	0	0
8:15 AM - 8:30 AM	0	0	0	0	0	0	0	0	0	0	0	0	0	0	0	1
8:30 AM - 8:45 AM	0	1	0	1	0	0	0	1	0	0	0	2	0	0	0	3
8:45 AM - 9:00 AM	0	0	0	0	0	0	0	1	0	0	0	1	0	0	0	1
TOTAL	0	4	0	3	0	5	0	3	0	0	0	7	0	0	0	7

	Northbound Bikes			N.Leg	Southbound Bikes			S.Leg	Eastbound Bikes			E.Leg	Westbound Bikes			W.Leg
Time	Left	Thru	Right	Peds	Left	Thru	Right	Peds	Left	Thru	Right	Peds	Left	Thru	Right	Peds
4:00 PM - 4:15 PM	0	2	0	0	0	1	0	0	0	0	0	0	1	0	0	0
4:15 PM - 4:30 PM	0	0	0	0	0	1	0	0	0	0	0	1	0	0	0	0
4:30 PM - 4:45 PM	0	0	0	0	0	1	0	0	0	0	0	4	0	0	0	0
4:45 PM - 5:00 PM	0	1	0	0	0	0	0	0	0	0	0	2	1	0	0	0
5:00 PM - 5:15 PM	0	0	0	0	0	3	0	0	0	0	0	1	2	0	0	0
5:15 PM - 5:30 PM	0	0	0	0	0	1	0	0	0	0	0	1	0	0	0	3
5:30 PM - 5:45 PM	0	1	0	0	0	0	0	0	0	0	0	3	0	0	0	0
5:45 PM - 6:00 PM	0	1	1	0	0	1	0	0	0	0	0	2	0	0	0	1
TOTAL	0	5	1	0	0	8	0	0	0	0	0	14	4	0	0	4

	Northbound Bikes			N.Leg	Southbound Bikes			S.Leg	Eastbound Bikes			E.Leg	Westbound Bikes			W.Leg
PEAK HOUR	Left	Thru	Right	Peds	Left	Thru	Right	Peds	Left	Thru	Right	Peds	Left	Thru	Right	Peds
8:00 AM - 9:00 AM	0	4	0	2	0	4	0	3	0	0	0	3	0	0	0	5
5:00 PM - 6:00 PM	0	2	1	0	0	5	0	0	0	0	0	7	2	0	0	4

	Bikes	Peds
AM Peak Total	8	13
PM Peak Total	10	11

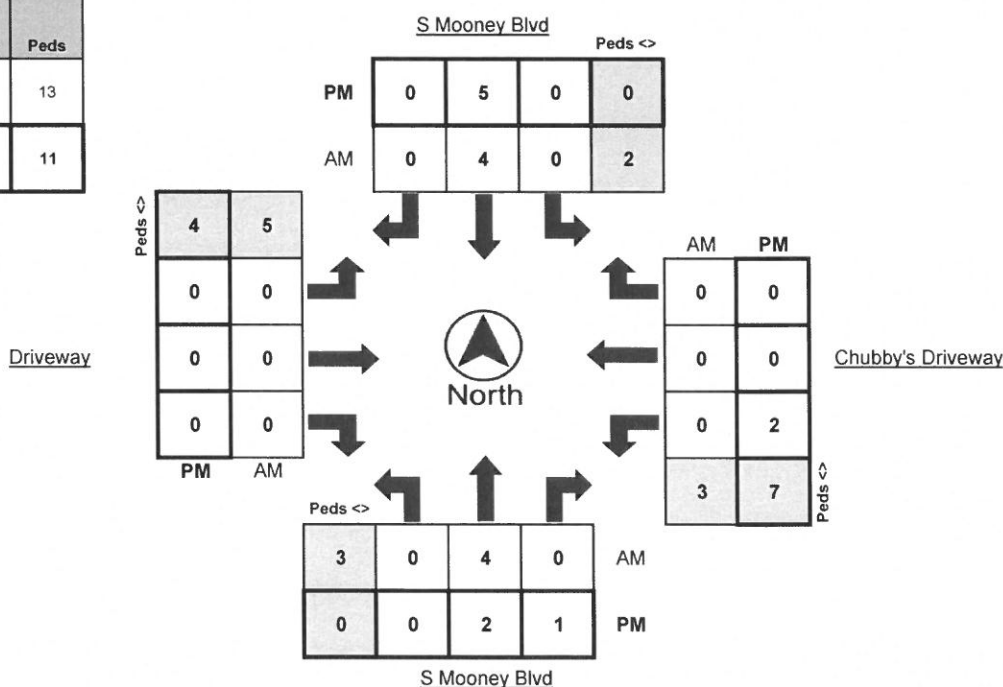

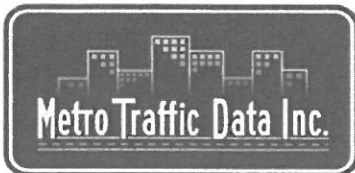

Metro Traffic Data Inc.
 310 N. Irwin Street - Suite 20
 Hanford, CA 93230
 800-975-6938 Phone/Fax
 www.metrotrafficdata.com

Turning Movement Report

Prepared For:

Peters Engineering Group
 952 Pollasky Avenue
 Clovis, CA 93612

LOCATION Mooney Blvd and Southernmost Driveway
COUNTY Tulare
COLLECTION DATE Tuesday, October 10, 2017


LATITUDE 36.2951
LONGITUDE -119.313595
WEATHER Clear


Time	Northbound				Southbound				Eastbound				Westbound			
	Left	Thru	Right	Trucks	Left	Thru	Right	Trucks	Left	Thru	Right	Trucks	Left	Thru	Right	Trucks
7:00 AM - 7:15 AM	0	125	1	8	0	93	0	2	0	0	0	0	0	0	1	0
7:15 AM - 7:30 AM	0	105	0	1	0	97	0	6	0	0	0	0	0	0	1	0
7:30 AM - 7:45 AM	0	157	1	3	0	137	0	3	0	0	0	0	0	0	3	1
7:45 AM - 8:00 AM	0	174	1	8	0	126	0	3	0	0	0	0	0	0	2	1
8:00 AM - 8:15 AM	0	157	0	3	0	124	0	4	0	0	0	0	0	0	1	1
8:15 AM - 8:30 AM	0	168	2	7	0	143	0	4	0	0	0	0	0	0	1	0
8:30 AM - 8:45 AM	0	184	1	7	0	132	0	8	0	0	0	0	0	0	2	1
8:45 AM - 9:00 AM	0	187	1	4	0	123	0	7	0	0	0	0	0	0	0	0
TOTAL	0	1257	7	41	0	975	0	37	0	0	0	0	0	0	11	4

Time	Northbound				Southbound				Eastbound				Westbound			
	Left	Thru	Right	Trucks	Left	Thru	Right	Trucks	Left	Thru	Right	Trucks	Left	Thru	Right	Trucks
4:00 PM - 4:15 PM	0	265	2	6	0	329	0	4	0	0	0	0	0	0	3	1
4:15 PM - 4:30 PM	0	263	0	2	0	312	0	2	0	0	0	0	0	0	3	0
4:30 PM - 4:45 PM	0	295	0	2	0	335	0	2	0	0	0	0	0	0	1	0
4:45 PM - 5:00 PM	0	260	1	5	0	298	0	3	0	0	0	0	0	0	0	0
5:00 PM - 5:15 PM	0	302	1	2	0	334	0	1	0	0	0	0	0	0	4	0
5:15 PM - 5:30 PM	0	309	2	1	0	384	0	2	0	0	0	0	0	0	5	0
5:30 PM - 5:45 PM	0	271	1	3	0	361	0	1	0	0	0	0	0	0	2	0
5:45 PM - 6:00 PM	0	296	1	3	0	314	0	2	0	0	0	0	0	0	5	1
TOTAL	0	2261	8	24	0	2667	0	17	0	0	0	0	0	0	23	2

PEAK HOUR	Northbound				Southbound				Eastbound				Westbound			
	Left	Thru	Right	Trucks	Left	Thru	Right	Trucks	Left	Thru	Right	Trucks	Left	Thru	Right	Trucks
8:00 AM - 9:00 AM	0	696	4	21	0	522	0	23	0	0	0	0	0	0	4	2
5:00 PM - 6:00 PM	0	1178	5	9	0	1393	0	6	0	0	0	0	0	0	16	1

	PHF	Trucks
AM	0.961	3.8%
PM	0.926	0.6%

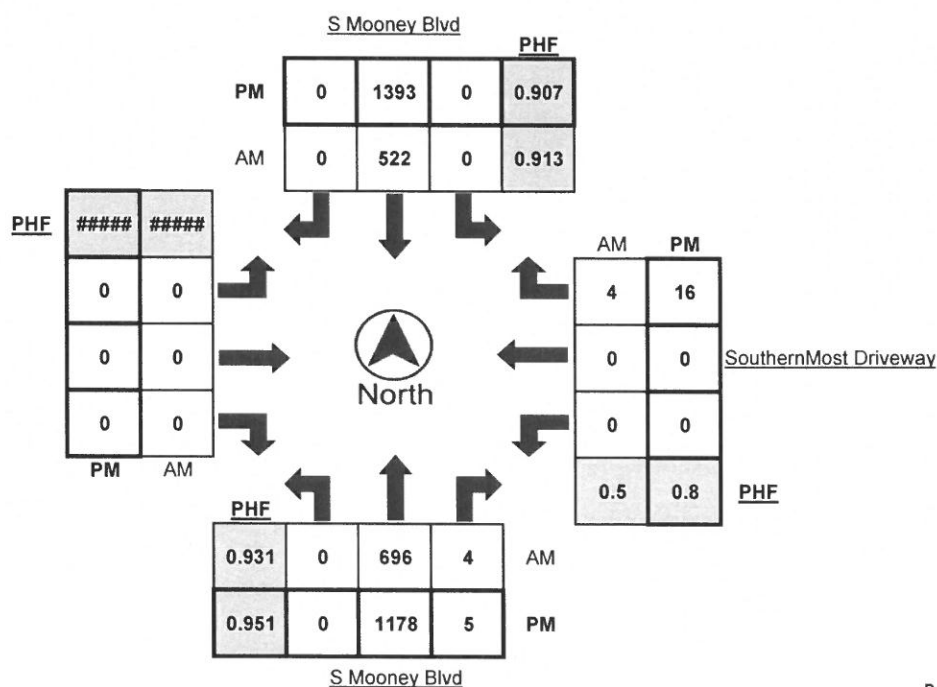

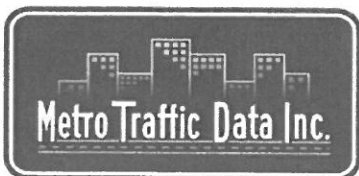

Metro Traffic Data Inc.
 310 N. Irwin Street - Suite 20
 Hanford, CA 93230
 800-975-6938 Phone/Fax
 www.metrotrafficdata.com

Turning Movement Report

Prepared For:

Peters Engineering Group
 952 Pollasky Avenue
 Clovis, CA 93612

LOCATION Mooney Blvd and Southernmost Driveway
COUNTY Tulare
COLLECTION DATE Tuesday, October 10, 2017


LATITUDE 36.2951
LONGITUDE -119.3136
WEATHER Clear


Time	Northbound Bikes			N.Leg Peds	Southbound Bikes			S.Leg Peds	Eastbound Bikes			E.Leg Peds	Westbound Bikes			W.Leg Peds
	Left	Thru	Right		Left	Thru	Right		Left	Thru	Right		Left	Thru	Right	
7:00 AM - 7:15 AM	0	0	0	0	0	0	0	0	0	0	0	1	0	0	0	0
7:15 AM - 7:30 AM	0	0	0	0	0	0	0	1	0	0	0	1	0	0	0	2
7:30 AM - 7:45 AM	0	0	0	0	0	1	0	0	0	0	0	0	0	0	0	0
7:45 AM - 8:00 AM	0	0	1	0	0	2	0	0	0	0	0	0	0	0	0	0
8:00 AM - 8:15 AM	0	2	0	1	0	1	0	1	0	0	0	4	1	0	0	0
8:15 AM - 8:30 AM	0	0	0	0	0	0	0	0	0	0	0	0	0	0	0	1
8:30 AM - 8:45 AM	0	1	0	1	0	0	0	2	0	0	0	2	0	0	0	3
8:45 AM - 9:00 AM	0	0	0	1	0	1	0	1	0	0	0	0	1	0	0	1
TOTAL	0	3	1	3	0	5	0	5	0	0	0	8	2	0	0	7

Time	Northbound Bikes			N.Leg Peds	Southbound Bikes			S.Leg Peds	Eastbound Bikes			E.Leg Peds	Westbound Bikes			W.Leg Peds
	Left	Thru	Right		Left	Thru	Right		Left	Thru	Right		Left	Thru	Right	
4:00 PM - 4:15 PM	0	2	1	0	0	1	0	0	0	0	0	0	0	0	0	1
4:15 PM - 4:30 PM	0	0	0	0	0	0	0	0	0	0	0	0	0	0	0	0
4:30 PM - 4:45 PM	0	0	0	0	0	1	0	0	0	0	0	0	1	0	0	0
4:45 PM - 5:00 PM	0	1	0	0	0	2	0	0	0	0	0	0	0	0	0	0
5:00 PM - 5:15 PM	0	1	0	0	0	3	0	0	0	0	0	0	0	0	0	0
5:15 PM - 5:30 PM	0	0	0	0	0	1	0	0	0	0	0	0	0	0	0	3
5:30 PM - 5:45 PM	0	2	0	0	0	0	0	0	0	0	0	0	0	0	0	0
5:45 PM - 6:00 PM	0	3	1	0	0	1	0	0	0	0	0	0	0	0	0	0
TOTAL	0	9	2	0	0	9	0	0	0	0	0	0	1	0	0	4

PEAK HOUR	Northbound Bikes			N.Leg Peds	Southbound Bikes			S.Leg Peds	Eastbound Bikes			E.Leg Peds	Westbound Bikes			W.Leg Peds
	Left	Thru	Right		Left	Thru	Right		Left	Thru	Right		Left	Thru	Right	
8:00 AM - 9:00 AM	0	3	0	3	0	2	0	4	0	0	0	6	2	0	0	5
5:00 PM - 6:00 PM	0	6	1	0	0	5	0	0	0	0	0	0	0	0	0	3

	Bikes	Peds
AM Peak Total	7	18
PM Peak Total	12	3

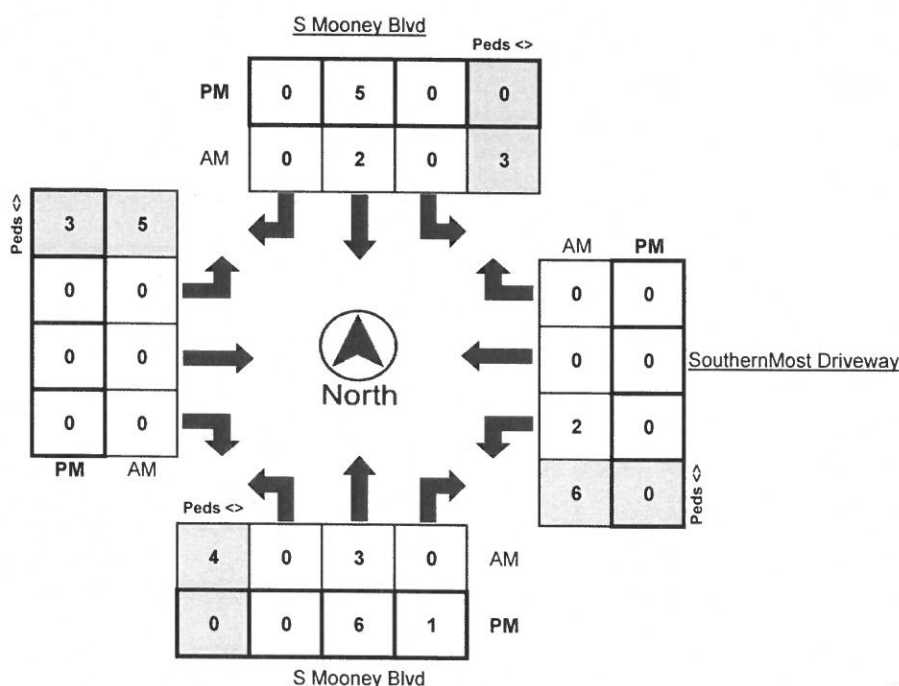

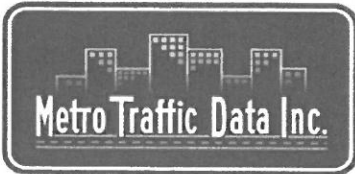

Metro Traffic Data Inc.
 310 N. Irwin Street - Suite 20
 Hanford, CA 93230
 800-975-6938 Phone/Fax
 www.metrotrafficdata.com

Turning Movement Report

Prepared For:

Peters Engineering Group
 952 Pollasky Avenue
 Clovis, CA 93612

LOCATION Mooney Blvd and Cameron Ave
COUNTY Tulare
COLLECTION DATE Tuesday, October 10, 2017


LATITUDE 36.2945
LONGITUDE -119.313703
WEATHER Clear


Time	Northbound				Southbound				Eastbound				Westbound			
	Left	Thru	Right	Trucks	Left	Thru	Right	Trucks	Left	Thru	Right	Trucks	Left	Thru	Right	Trucks
7:00 AM - 7:15 AM	1	69	20	6	10	79	4	1	7	14	1	0	13	16	21	2
7:15 AM - 7:30 AM	0	76	17	3	11	83	2	6	12	16	1	0	21	19	18	0
7:30 AM - 7:45 AM	0	121	12	2	12	111	5	3	8	14	5	1	29	49	20	3
7:45 AM - 8:00 AM	1	148	30	7	5	114	9	2	19	34	2	0	32	69	18	4
8:00 AM - 8:15 AM	4	115	20	1	11	93	9	3	16	31	3	0	15	44	12	1
8:15 AM - 8:30 AM	2	143	20	10	16	104	12	4	19	37	3	0	19	35	21	0
8:30 AM - 8:45 AM	3	143	14	5	15	112	18	7	13	24	1	1	16	12	27	2
8:45 AM - 9:00 AM	4	142	19	4	20	81	5	5	25	22	4	0	17	21	20	4
TOTAL	15	957	152	38	100	777	64	31	119	192	20	2	162	265	157	16

Time	Northbound				Southbound				Eastbound				Westbound			
	Left	Thru	Right	Trucks	Left	Thru	Right	Trucks	Left	Thru	Right	Trucks	Left	Thru	Right	Trucks
4:00 PM - 4:15 PM	5	184	25	4	53	247	21	4	29	42	5	0	21	33	49	3
4:15 PM - 4:30 PM	18	179	35	2	67	203	23	3	43	52	12	0	26	34	43	0
4:30 PM - 4:45 PM	9	175	26	1	81	243	26	2	37	50	4	1	19	27	66	0
4:45 PM - 5:00 PM	11	201	21	5	53	233	25	3	32	62	3	0	23	43	47	1
5:00 PM - 5:15 PM	9	195	39	2	65	227	24	1	43	42	9	0	36	40	53	0
5:15 PM - 5:30 PM	10	229	36	1	57	305	26	2	42	53	11	1	21	39	49	0
5:30 PM - 5:45 PM	6	182	31	2	67	240	34	2	54	63	9	0	31	43	43	1
5:45 PM - 6:00 PM	10	198	27	2	65	247	35	2	41	50	7	0	35	29	46	0
TOTAL	78	1543	240	19	508	1945	214	19	321	414	60	2	212	288	396	5

PEAK HOUR	Northbound				Southbound				Eastbound				Westbound			
	Left	Thru	Right	Trucks	Left	Thru	Right	Trucks	Left	Thru	Right	Trucks	Left	Thru	Right	Trucks
7:45 AM - 8:45 AM	10	549	84	23	47	423	48	16	67	126	9	1	82	160	78	7
5:00 PM - 6:00 PM	35	804	133	7	254	1019	119	7	180	208	36	1	123	151	191	1

	PHF	Trucks
AM	0.875	2.8%
PM	0.926	0.5%

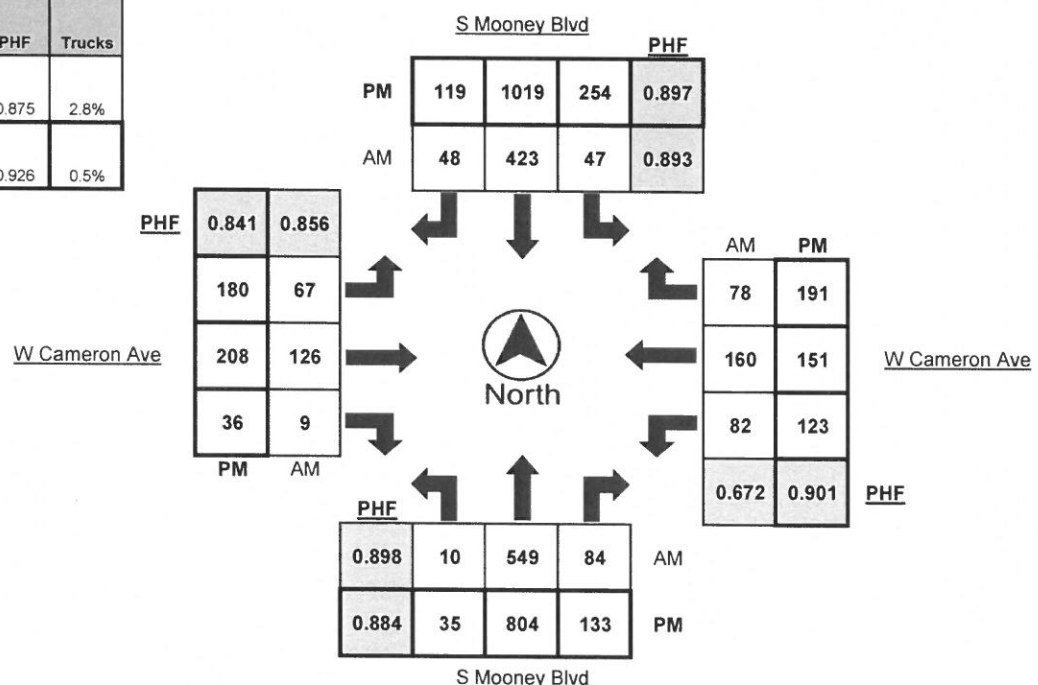

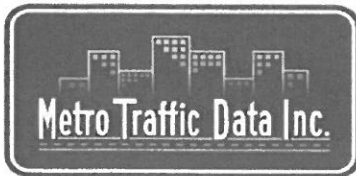

Metro Traffic Data Inc.
 310 N. Irwin Street - Suite 20
 Hanford, CA 93230
 800-975-6938 Phone/Fax
 www.metrotrafficdata.com

Turning Movement Report

Prepared For:

Peters Engineering Group
 952 Pollasky Avenue
 Clovis, CA 93612

LOCATION Mooney Blvd and Cameron Ave
COUNTY Tulare
COLLECTION DATE Tuesday, October 10, 2017


LATITUDE 36.2945
LONGITUDE -119.3137
WEATHER Clear


Time	Northbound Bikes				N.Leg Peds	Southbound Bikes				S.Leg Peds	Eastbound Bikes				E.Leg Peds	Westbound Bikes				W.Leg Peds
	Left	Thru	Right			Left	Thru	Right			Left	Thru	Right			Left	Thru	Right		
7:00 AM - 7:15 AM	0	0	0		0	0	0	0		0	0	0	0		0	0	0	0		0
7:15 AM - 7:30 AM	0	0	0		0	0	0	0		2	0	0	0		0	0	0	0		0
7:30 AM - 7:45 AM	0	0	0		0	0	0	0		2	0	0	0		0	0	0	0		1
7:45 AM - 8:00 AM	0	0	0		0	0	0	0		0	0	0	0		0	0	0	0		0
8:00 AM - 8:15 AM	0	0	0		0	0	0	0		0	0	0	0		0	1	0	0		0
8:15 AM - 8:30 AM	0	0	0		0	0	0	0		0	0	0	0		1	0	0	0		0
8:30 AM - 8:45 AM	0	0	0		0	1	0	0		0	0	1	0		2	0	0	0		0
8:45 AM - 9:00 AM	0	0	0		0	0	0	0		0	0	0	0		0	0	1	0		1
TOTAL	0	0	0		0	1	0	0		4	0	1	0		3	1	1	0		2

Time	Northbound Bikes				N.Leg Peds	Southbound Bikes				S.Leg Peds	Eastbound Bikes				E.Leg Peds	Westbound Bikes				W.Leg Peds
	Left	Thru	Right			Left	Thru	Right			Left	Thru	Right			Left	Thru	Right		
4:00 PM - 4:15 PM	0	1	0		0	1	0	0		0	0	0	0		0	0	0	0		0
4:15 PM - 4:30 PM	0	0	0		0	0	0	0		0	0	0	0		0	0	0	0		0
4:30 PM - 4:45 PM	0	0	0		0	0	0	0		0	0	0	0		0	0	1	0		0
4:45 PM - 5:00 PM	0	1	0		0	0	0	0		0	0	0	0		1	0	0	0		0
5:00 PM - 5:15 PM	0	0	0		2	0	0	0		0	0	0	0		1	0	0	0		0
5:15 PM - 5:30 PM	0	0	0		0	0	1	0		0	0	0	0		0	0	0	0		2
5:30 PM - 5:45 PM	0	0	0		0	0	0	0		0	0	1	0		1	0	0	0		2
5:45 PM - 6:00 PM	0	0	0		0	0	0	1		0	0	1	0		2	0	0	0		0
TOTAL	0	2	0		2	1	1	1		0	0	2	0		5	0	1	0		4

PEAK HOUR	Northbound Bikes				N.Leg Peds	Southbound Bikes				S.Leg Peds	Eastbound Bikes				E.Leg Peds	Westbound Bikes				W.Leg Peds
	Left	Thru	Right			Left	Thru	Right			Left	Thru	Right			Left	Thru	Right		
7:45 AM - 8:45 AM	0	0	0		0	1	0	0		0	0	1	0		3	1	0	0		0
5:00 PM - 6:00 PM	0	0	0		2	0	1	1		0	0	2	0		4	0	0	0		4

	Bikes	Peds
AM Peak Total	3	3
PM Peak Total	4	10

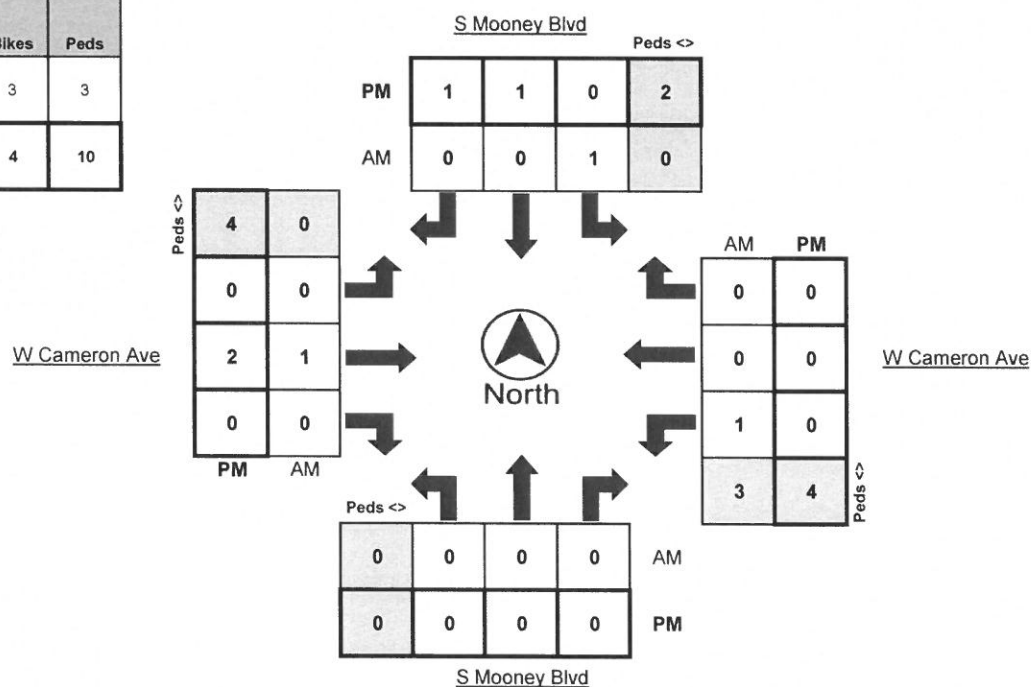

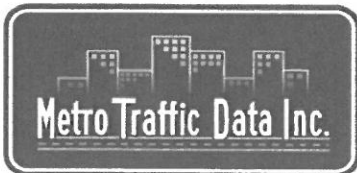

Metro Traffic Data Inc.
 310 N. Irwin Street - Suite 20
 Hanford, CA 93230
 800-975-6938 Phone/Fax
 www.metrotrafficdata.com

Turning Movement Report

Prepared For:

Peters Engineering Group
 952 Pollasky Avenue
 Clovis, CA 93612

LOCATION Lowe's Driveway and Cameron Ave
COUNTY Tulare
COLLECTION DATE Tuesday, October 10, 2017


LATITUDE 36.2945
LONGITUDE -119.310854
WEATHER Clear

Time	Northbound				Southbound				Eastbound				Westbound			
	Left	Thru	Right	Trucks	Left	Thru	Right	Trucks	Left	Thru	Right	Trucks	Left	Thru	Right	Trucks
7:00 AM - 7:15 AM	1	0	1	0	0	0	0	0	0	35	3	0	5	50	0	4
7:15 AM - 7:30 AM	1	0	2	0	0	0	0	0	0	42	1	4	6	60	0	0
7:30 AM - 7:45 AM	4	0	1	3	0	0	0	0	0	38	1	3	6	95	0	0
7:45 AM - 8:00 AM	6	0	4	1	0	0	0	0	0	64	1	1	5	119	0	3
8:00 AM - 8:15 AM	2	0	4	0	0	0	0	0	0	55	4	0	10	66	0	1
8:15 AM - 8:30 AM	1	0	8	0	0	0	0	0	0	63	4	4	11	77	0	1
8:30 AM - 8:45 AM	3	0	5	2	0	0	0	0	0	52	3	2	8	55	0	1
8:45 AM - 9:00 AM	3	0	8	0	0	0	0	0	0	57	5	2	12	53	0	4
TOTAL	21	0	33	6	0	0	0	0	0	406	22	16	63	575	0	14

Time	Northbound				Southbound				Eastbound				Westbound			
	Left	Thru	Right	Trucks	Left	Thru	Right	Trucks	Left	Thru	Right	Trucks	Left	Thru	Right	Trucks
4:00 PM - 4:15 PM	6	0	11	0	0	0	0	0	0	108	6	0	16	90	0	2
4:15 PM - 4:30 PM	4	0	17	0	0	0	0	0	0	136	6	1	14	80	0	0
4:30 PM - 4:45 PM	12	0	10	0	0	0	0	0	0	137	9	0	16	110	0	0
4:45 PM - 5:00 PM	3	0	19	0	0	0	0	0	0	132	6	1	11	104	0	1
5:00 PM - 5:15 PM	2	0	14	0	0	0	0	0	0	144	8	0	10	113	0	1
5:15 PM - 5:30 PM	4	0	12	0	0	0	0	0	0	143	6	1	9	113	0	0
5:30 PM - 5:45 PM	5	0	10	0	0	0	0	0	0	147	8	0	8	106	0	1
5:45 PM - 6:00 PM	4	0	12	0	0	0	0	0	0	110	8	0	23	108	0	0
TOTAL	40	0	105	0	0	0	0	0	0	1057	57	3	107	824	0	5

PEAK HOUR	Northbound				Southbound				Eastbound				Westbound			
	Left	Thru	Right	Trucks	Left	Thru	Right	Trucks	Left	Thru	Right	Trucks	Left	Thru	Right	Trucks
7:30 AM - 8:30 AM	13	0	17	4	0	0	0	0	0	220	10	8	32	357	0	5
4:30 PM - 5:30 PM	21	0	55	0	0	0	0	0	0	556	29	2	46	440	0	2

	PHF	Trucks
AM	0.815	2.6%
PM	0.975	0.3%

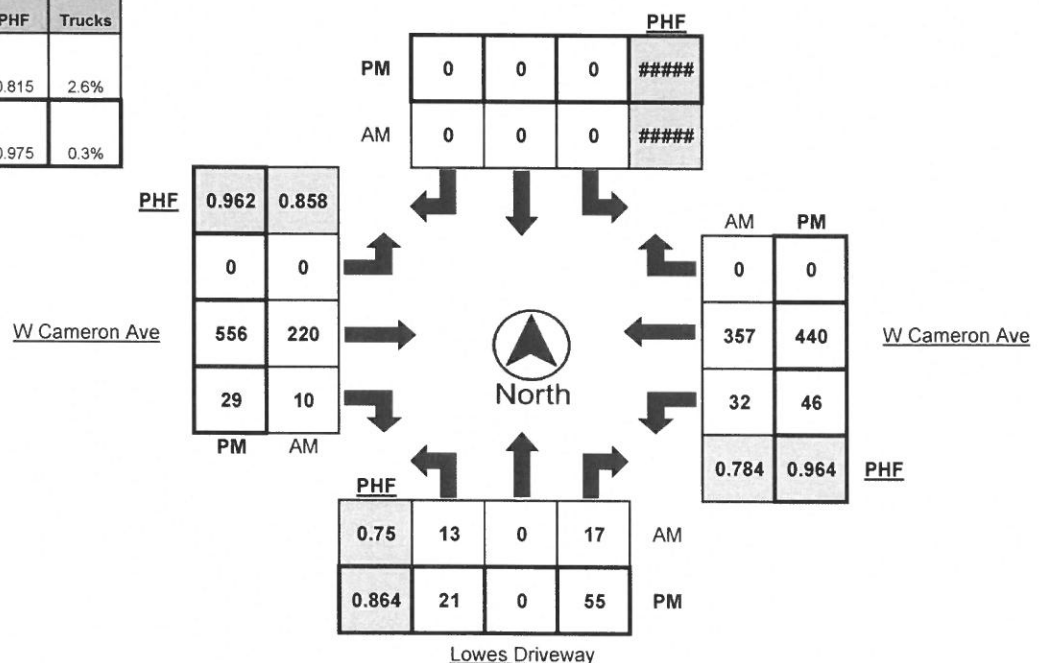

Turning Movement Report

Prepared For:

Peters Engineering Group
952 Pollasky Avenue
Clovis, CA 93612

LOCATION Lowe's Driveway and Cameron Ave
COUNTY Tulare
COLLECTION DATE Tuesday, October 10, 2017


LATITUDE	36.2945
LONGITUDE	-119.3109
WEATHER	Clear


	Northbound Bikes			N.Leg	Southbound Bikes			S.Leg	Eastbound Bikes			E.Leg	Westbound Bikes			W.Leg
Time	Left	Thru	Right	Peds	Left	Thru	Right	Peds	Left	Thru	Right	Peds	Left	Thru	Right	Peds
7:00 AM - 7:15 AM	0	0	0	0	0	0	0	0	0	0	0	0	0	0	0	0
7:15 AM - 7:30 AM	0	0	0	0	0	0	0	0	0	0	0	0	0	0	0	0
7:30 AM - 7:45 AM	0	0	0	0	0	0	0	0	0	0	0	0	0	0	0	0
7:45 AM - 8:00 AM	0	0	0	1	0	0	0	0	0	0	0	0	0	0	0	0
8:00 AM - 8:15 AM	0	0	0	0	0	0	0	0	0	0	0	0	0	0	0	0
8:15 AM - 8:30 AM	0	0	0	0	0	0	0	0	0	0	0	0	0	0	0	0
8:30 AM - 8:45 AM	0	0	0	0	0	0	0	0	0	0	0	0	0	0	0	0
8:45 AM - 9:00 AM	0	0	0	0	0	0	0	0	0	0	1	0	0	0	0	0
TOTAL	0	0	0	1	0	0	0	0	0	0	1	0	0	0	1	0

	Northbound Bikes			N.Leg	Southbound Bikes			S.Leg	Eastbound Bikes			E.Leg	Westbound Bikes			W.Leg
Time	Left	Thru	Right	Peds	Left	Thru	Right	Peds	Left	Thru	Right	Peds	Left	Thru	Right	Peds
4:00 PM - 4:15 PM	0	0	0	1	0	0	0	0	0	0	0	0	0	0	0	0
4:15 PM - 4:30 PM	0	0	0	0	0	0	0	0	0	0	0	0	0	0	0	0
4:30 PM - 4:45 PM	0	0	0	0	0	0	0	0	0	0	0	0	0	1	0	0
4:45 PM - 5:00 PM	0	0	0	0	0	0	0	0	0	0	0	0	0	0	0	0
5:00 PM - 5:15 PM	0	0	0	0	0	0	0	0	0	0	0	0	0	0	0	0
5:15 PM - 5:30 PM	0	0	0	0	0	0	0	0	0	0	0	0	0	0	0	0
5:30 PM - 5:45 PM	0	0	1	0	0	0	0	0	0	0	0	0	0	0	0	0
5:45 PM - 6:00 PM	0	0	0	0	0	0	0	0	0	0	0	1	0	0	0	0
TOTAL	0	0	1	1	0	0	0	0	0	0	0	1	0	1	0	0

[illegible]

	Bikes	Peds
AM Peak Total	1	1
PM Peak Total	1	0

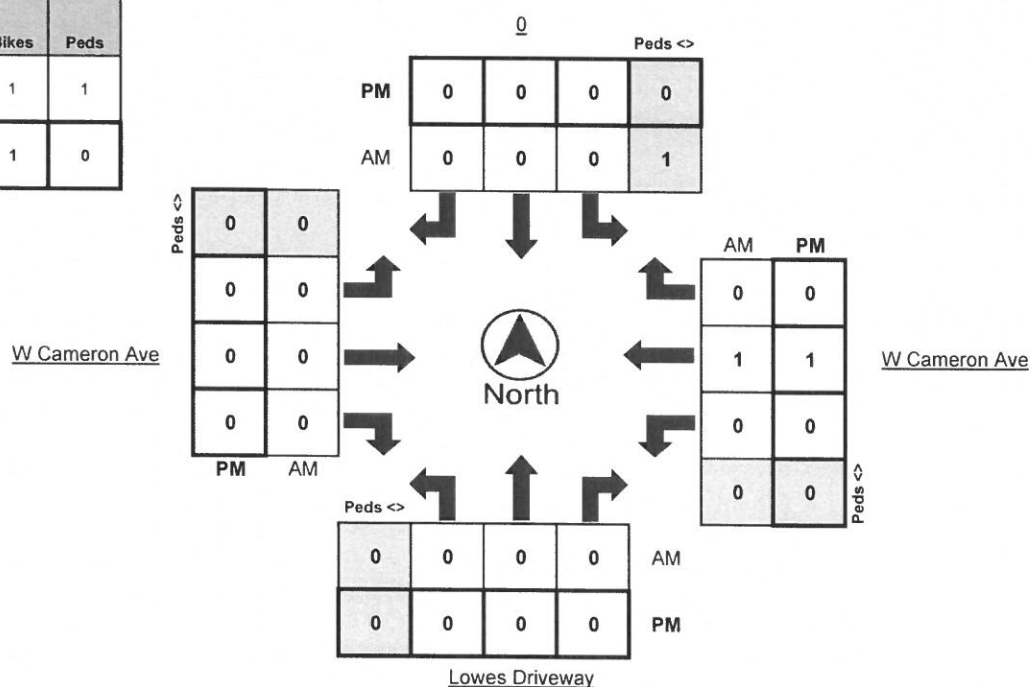

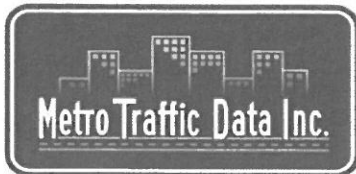

Metro Traffic Data Inc.
310 N. Irwin Street - Suite 20
Hanford, CA 93230
800-975-6938 Phone/Fax
www.metrotraffdata.com

Turning Movement Report

Prepared For:

Peters Engineering Group
952 Pollasky Avenue
Clovis, CA 93612

LOCATION Stonebrook St. and Cameron Ave
COUNTY Tulare
COLLECTION DATE Tuesday, October 10, 2017


LATITUDE 36.2941
LONGITUDE -119.30527
WEATHER Clear


Time	Northbound				Southbound				Eastbound				Westbound			
	Left	Thru	Right	Trucks	Left	Thru	Right	Trucks	Left	Thru	Right	Trucks	Left	Thru	Right	Trucks
7:00 AM - 7:15 AM	0	0	20	0	0	0	0	0	0	26	1	0	49	53	0	1
7:15 AM - 7:30 AM	0	0	17	0	0	0	0	0	0	30	1	0	59	63	0	0
7:30 AM - 7:45 AM	0	0	17	0	0	0	0	0	0	31	0	1	59	103	0	1
7:45 AM - 8:00 AM	0	0	37	0	0	0	0	0	0	63	2	1	96	125	0	1
8:00 AM - 8:15 AM	0	0	37	0	0	0	0	0	0	47	1	0	72	81	0	0
8:15 AM - 8:30 AM	0	0	46	0	0	0	0	0	0	65	0	0	38	87	0	2
8:30 AM - 8:45 AM	0	0	42	0	0	0	0	0	0	52	1	0	17	68	0	0
8:45 AM - 9:00 AM	0	0	19	0	0	0	0	0	0	50	1	1	30	53	0	0
TOTAL	0	0	235	0	0	0	0	0	0	364	7	3	420	633	0	5

Time	Northbound				Southbound				Eastbound				Westbound			
	Left	Thru	Right	Trucks	Left	Thru	Right	Trucks	Left	Thru	Right	Trucks	Left	Thru	Right	Trucks
4:00 PM - 4:15 PM	3	0	60	0	0	0	0	0	0	103	0	0	58	88	0	2
4:15 PM - 4:30 PM	2	0	61	0	0	0	0	0	0	109	4	0	49	101	0	0
4:30 PM - 4:45 PM	2	0	66	0	0	0	0	0	0	110	3	0	47	109	0	1
4:45 PM - 5:00 PM	2	0	76	0	0	0	0	0	0	123	4	0	47	105	0	1
5:00 PM - 5:15 PM	1	0	70	0	0	0	0	0	0	136	2	0	49	110	0	0
5:15 PM - 5:30 PM	3	0	66	0	0	0	0	0	0	126	2	1	57	92	0	0
5:30 PM - 5:45 PM	3	0	59	0	0	0	0	0	0	121	4	0	51	106	0	0
5:45 PM - 6:00 PM	0	0	50	0	0	0	0	0	0	109	1	0	37	137	0	1
TOTAL	16	0	508	0	0	0	0	0	0	937	20	1	395	848	0	5

PEAK HOUR	Northbound				Southbound				Eastbound				Westbound			
	Left	Thru	Right	Trucks	Left	Thru	Right	Trucks	Left	Thru	Right	Trucks	Left	Thru	Right	Trucks
7:30 AM - 8:30 AM	0	0	137	0	0	0	0	0	0	206	3	2	265	396	0	4
4:45 PM - 5:45 PM	9	0	271	0	0	0	0	0	0	506	12	1	204	413	0	1

	PHF	Trucks
AM	0.779	0.6%
PM	0.961	0.1%

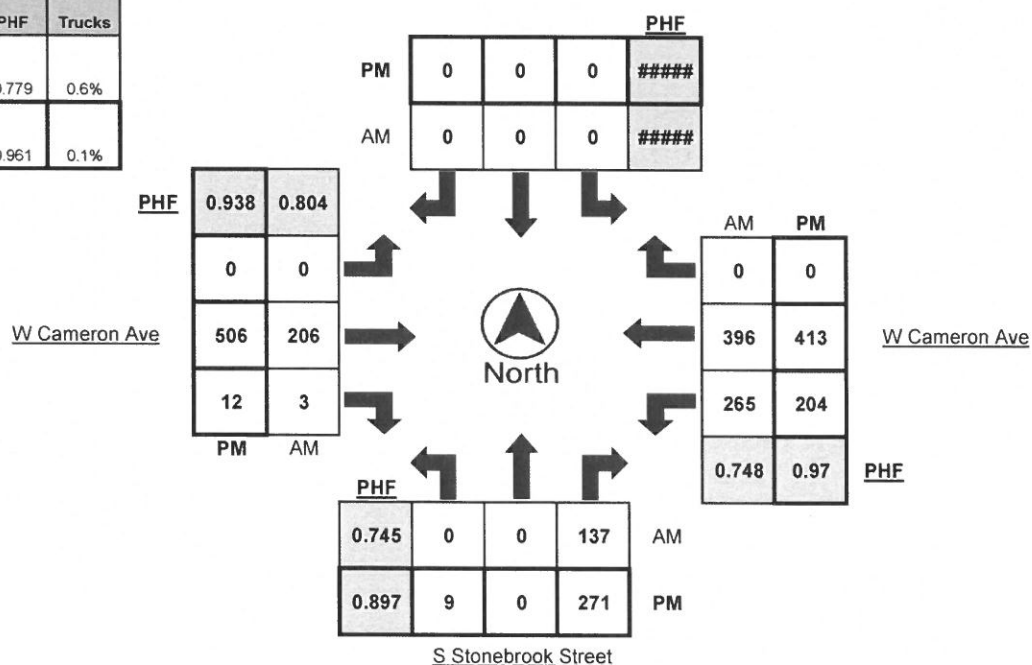

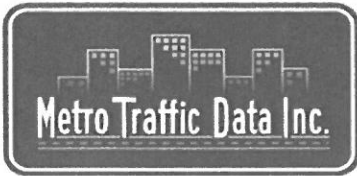

Metro Traffic Data Inc.
 310 N. Irwin Street - Suite 20
 Hanford, CA 93230
 800-975-6938 Phone/Fax
 www.metrotrafficdata.com

Turning Movement Report

Prepared For:

Peters Engineering Group
 952 Pollasky Avenue
 Clovis, CA 93612

LOCATION Stonebrook St. and Cameron Ave
COUNTY Tulare
COLLECTION DATE Tuesday, October 10, 2017


LATITUDE 36.2941
LONGITUDE -119.3053
WEATHER Clear


Time	Northbound Bikes			N.Leg Peds	Southbound Bikes			S.Leg Peds	Eastbound Bikes			E.Leg Peds	Westbound Bikes			W.Leg Peds
	Left	Thru	Right		Left	Thru	Right		Left	Thru	Right		Left	Thru	Right	
7:00 AM - 7:15 AM	0	0	0	0	0	0	0	0	0	0	0	0	0	0	0	0
7:15 AM - 7:30 AM	0	0	0	2	0	0	0	0	0	0	0	0	0	0	0	0
7:30 AM - 7:45 AM	0	0	0	0	0	0	0	0	0	0	0	0	0	0	0	0
7:45 AM - 8:00 AM	0	0	0	0	0	0	0	0	0	0	0	0	0	0	0	0
8:00 AM - 8:15 AM	0	0	0	0	0	0	0	0	0	0	0	0	0	0	0	0
8:15 AM - 8:30 AM	0	0	0	0	0	0	0	0	0	0	0	1	0	0	0	0
8:30 AM - 8:45 AM	0	0	0	0	0	0	0	0	0	0	0	0	0	0	0	0
8:45 AM - 9:00 AM	0	0	0	0	0	0	0	0	0	0	0	0	0	0	0	0
TOTAL	0	0	0	2	0	0	0	0	0	0	0	1	0	0	0	0

Time	Northbound Bikes			N.Leg Peds	Southbound Bikes			S.Leg Peds	Eastbound Bikes			E.Leg Peds	Westbound Bikes			W.Leg Peds
	Left	Thru	Right		Left	Thru	Right		Left	Thru	Right		Left	Thru	Right	
4:00 PM - 4:15 PM	0	0	0	0	0	0	0	0	0	0	0	0	0	0	0	0
4:15 PM - 4:30 PM	0	0	0	0	0	0	0	0	0	0	0	0	0	0	0	0
4:30 PM - 4:45 PM	0	0	0	0	0	0	0	0	0	1	0	0	0	0	0	0
4:45 PM - 5:00 PM	0	0	0	0	0	0	0	0	0	0	0	0	0	0	0	0
5:00 PM - 5:15 PM	0	0	0	0	0	0	0	0	0	0	0	0	1	0	0	0
5:15 PM - 5:30 PM	0	0	0	0	0	0	0	0	0	0	0	0	0	0	0	0
5:30 PM - 5:45 PM	0	0	0	0	0	0	0	0	0	1	0	0	0	0	0	0
5:45 PM - 6:00 PM	0	0	0	0	0	0	0	0	0	0	0	1	0	0	0	0
TOTAL	0	0	0	0	0	0	0	0	0	2	0	1	0	1	0	0

PEAK HOUR	Northbound Bikes			N.Leg Peds	Southbound Bikes			S.Leg Peds	Eastbound Bikes			E.Leg Peds	Westbound Bikes			W.Leg Peds
	Left	Thru	Right		Left	Thru	Right		Left	Thru	Right		Left	Thru	Right	
7:30 AM - 8:30 AM	0	0	0	0	0	0	0	0	0	0	0	1	0	0	0	0
4:45 PM - 5:45 PM	0	0	0	0	0	0	0	0	0	1	0	0	0	1	0	0

	Bikes	Peds
AM Peak Total	0	1
PM Peak Total	2	0

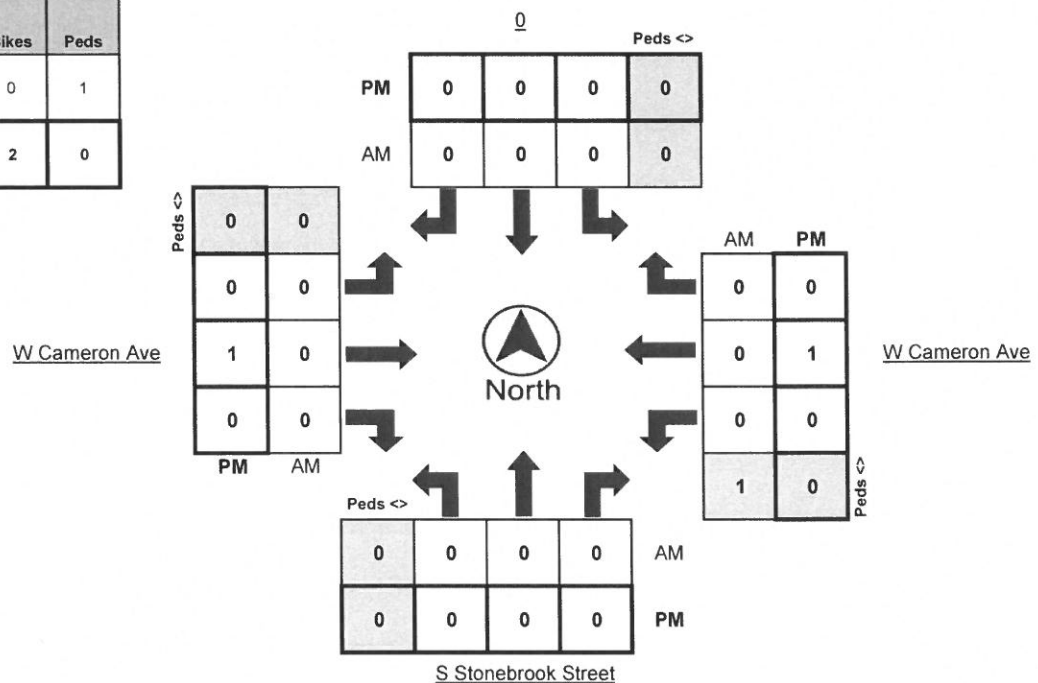

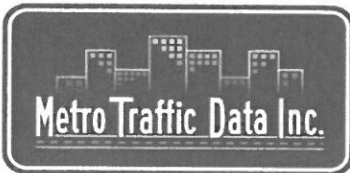

Metro Traffic Data Inc.
 310 N. Irwin Street - Suite 20
 Hanford, CA 93230
 800-975-6938 Phone/Fax
 www.metrotrafficdata.com

Turning Movement Report

Prepared For:

Peters Engineering Group
 952 Pollasky Avenue
 Clovis, CA 93612

LOCATION Cameron Ave @ West Lowe's Driveway
COUNTY Tulare
COLLECTION DATE Tuesday, September 11, 2018


LATITUDE 36.294527°
LONGITUDE -119.311971°
WEATHER Clear


Time	Northbound				Southbound				Eastbound				Westbound			
	Left	Thru	Right	Trucks	Left	Thru	Right	Trucks	Left	Thru	Right	Trucks	Left	Thru	Right	Trucks
7:00 AM - 7:15 AM	0	0	1	0	0	0	0	0	0	41	3	0	2	48	0	5
7:15 AM - 7:30 AM	0	0	0	0	0	0	0	0	0	37	0	1	2	49	0	0
7:30 AM - 7:45 AM	0	0	1	0	0	0	0	0	0	56	1	2	2	96	0	2
7:45 AM - 8:00 AM	1	0	0	0	0	0	0	0	0	64	0	1	8	98	0	1
8:00 AM - 8:15 AM	2	0	4	0	0	0	0	0	0	80	3	2	3	72	0	0
8:15 AM - 8:30 AM	4	0	1	1	0	0	0	0	0	62	6	2	6	59	0	3
8:30 AM - 8:45 AM	3	0	2	0	0	0	0	0	0	63	6	2	5	61	0	0
8:45 AM - 9:00 AM	1	0	2	0	0	0	0	0	0	61	4	1	6	58	0	6
TOTAL	11	0	11	1	0	0	0	0	0	464	23	11	34	541	0	17

Time	Northbound				Southbound				Eastbound				Westbound			
	Left	Thru	Right	Trucks	Left	Thru	Right	Trucks	Left	Thru	Right	Trucks	Left	Thru	Right	Trucks
4:00 PM - 4:15 PM	7	0	9	0	0	0	0	0	0	124	13	0	5	97	0	1
4:15 PM - 4:30 PM	5	0	12	0	0	0	0	0	0	121	10	1	7	92	0	1
4:30 PM - 4:45 PM	11	0	10	0	0	0	0	0	0	133	15	0	6	117	0	1
4:45 PM - 5:00 PM	6	0	5	0	0	0	0	0	0	120	11	0	12	102	0	1
5:00 PM - 5:15 PM	8	0	6	0	0	0	0	0	0	141	12	0	11	92	0	0
5:15 PM - 5:30 PM	11	0	14	0	0	0	0	0	0	157	13	2	15	119	0	0
5:30 PM - 5:45 PM	9	0	9	0	0	0	0	0	0	138	9	0	8	118	0	0
5:45 PM - 6:00 PM	14	0	8	0	0	0	0	0	0	129	9	0	10	101	0	0
TOTAL	71	0	73	0	0	0	0	0	0	1063	92	3	74	838	0	4

PEAK HOUR	Northbound				Southbound				Eastbound				Westbound			
	Left	Thru	Right	Trucks	Left	Thru	Right	Trucks	Left	Thru	Right	Trucks	Left	Thru	Right	Trucks
7:30 AM - 8:30 AM	7	0	6	1	0	0	0	0	0	262	10	7	19	325	0	6
5:00 PM - 6:00 PM	42	0	37	0	0	0	0	0	0	565	43	2	44	430	0	0

	PHF	Trucks
AM	0.920	2.2%
PM	0.882	0.2%

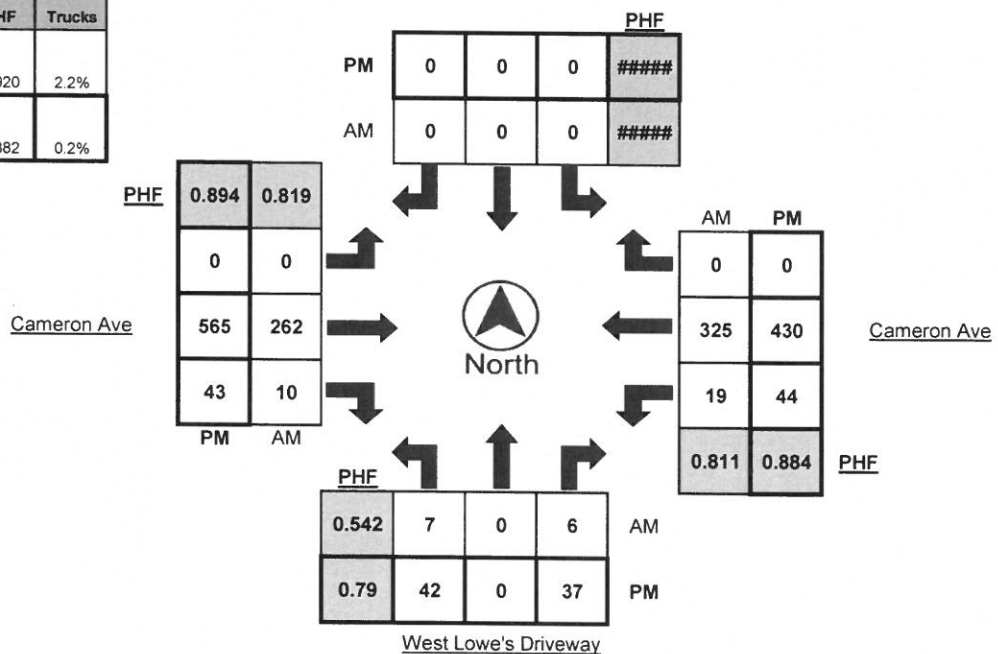

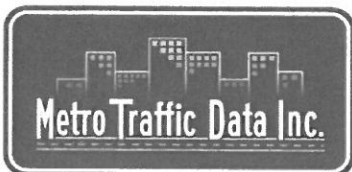

Metro Traffic Data Inc.
 310 N. Irwin Street - Suite 20
 Hanford, CA 93230
 800-975-6938 Phone/Fax
 www.metrotrafficdata.com

Turning Movement Report

Prepared For:

Peters Engineering Group
 952 Pollasky Avenue
 Clovis, CA 93612

LOCATION Cameron Ave @ West Lowe's Driveway

LATITUDE 36.294527°

COUNTY Tulare

LONGITUDE -119.311971°

COLLECTION DATE Tuesday, September 11, 2018


WEATHER Clear

Time	Northbound Bikes			N.Leg Peds	Southbound Bikes			S.Leg Peds	Eastbound Bikes			E.Leg Peds	Westbound Bikes			W.Leg Peds
	Left	Thru	Right		Left	Thru	Right		Left	Thru	Right		Left	Thru	Right	
7:00 AM - 7:15 AM	0	0	0	0	0	0	0	0	0	0	0	1	0	0	0	0
7:15 AM - 7:30 AM	0	0	0	0	0	0	0	0	0	0	0	0	0	0	0	0
7:30 AM - 7:45 AM	0	0	0	0	0	0	0	0	0	0	0	0	0	0	0	0
7:45 AM - 8:00 AM	0	0	0	0	0	0	0	0	0	0	0	0	0	0	0	0
8:00 AM - 8:15 AM	0	0	0	0	0	0	0	0	0	0	0	0	0	0	0	0
8:15 AM - 8:30 AM	0	0	0	0	0	0	0	0	0	0	0	0	0	0	0	0
8:30 AM - 8:45 AM	0	0	0	0	0	0	0	1	0	0	0	0	0	0	0	0
8:45 AM - 9:00 AM	0	0	0	0	0	0	0	0	0	0	0	0	0	0	0	0
TOTAL	0	0	0	0	0	0	0	1	0	0	0	1	0	0	0	0

Time	Northbound Bikes			N.Leg Peds	Southbound Bikes			S.Leg Peds	Eastbound Bikes			E.Leg Peds	Westbound Bikes			W.Leg Peds
	Left	Thru	Right		Left	Thru	Right		Left	Thru	Right		Left	Thru	Right	
4:00 PM - 4:15 PM	0	0	0	0	0	0	0	0	0	0	0	0	0	0	0	0
4:15 PM - 4:30 PM	0	0	0	0	0	0	0	0	0	0	0	0	0	0	0	0
4:30 PM - 4:45 PM	0	0	0	0	0	0	0	0	0	0	0	0	0	0	0	0
4:45 PM - 5:00 PM	0	0	0	0	0	0	0	1	0	0	0	0	0	0	0	0
5:00 PM - 5:15 PM	0	0	0	0	0	0	0	1	0	0	0	0	0	0	0	0
5:15 PM - 5:30 PM	0	0	0	0	0	0	0	0	0	0	0	0	0	0	0	0
5:30 PM - 5:45 PM	0	0	0	0	0	0	0	0	0	0	0	0	0	0	0	0
5:45 PM - 6:00 PM	0	0	0	0	0	0	0	0	0	0	0	0	0	0	0	0
TOTAL	0	0	0	0	0	0	0	2	0	0	0	0	0	0	0	0

PEAK HOUR	Northbound Bikes			N.Leg Peds	Southbound Bikes			S.Leg Peds	Eastbound Bikes			E.Leg Peds	Westbound Bikes			W.Leg Peds
	Left	Thru	Right		Left	Thru	Right		Left	Thru	Right		Left	Thru	Right	
7:30 AM - 8:30 AM	0	0	0	0	0	0	0	0	0	0	0	0	0	0	0	0
5:00 PM - 6:00 PM	0	0	0	0	0	0	0	1	0	0	0	0	0	0	0	0

	Bikes	Peds
AM Peak Total	0	0
PM Peak Total	0	1

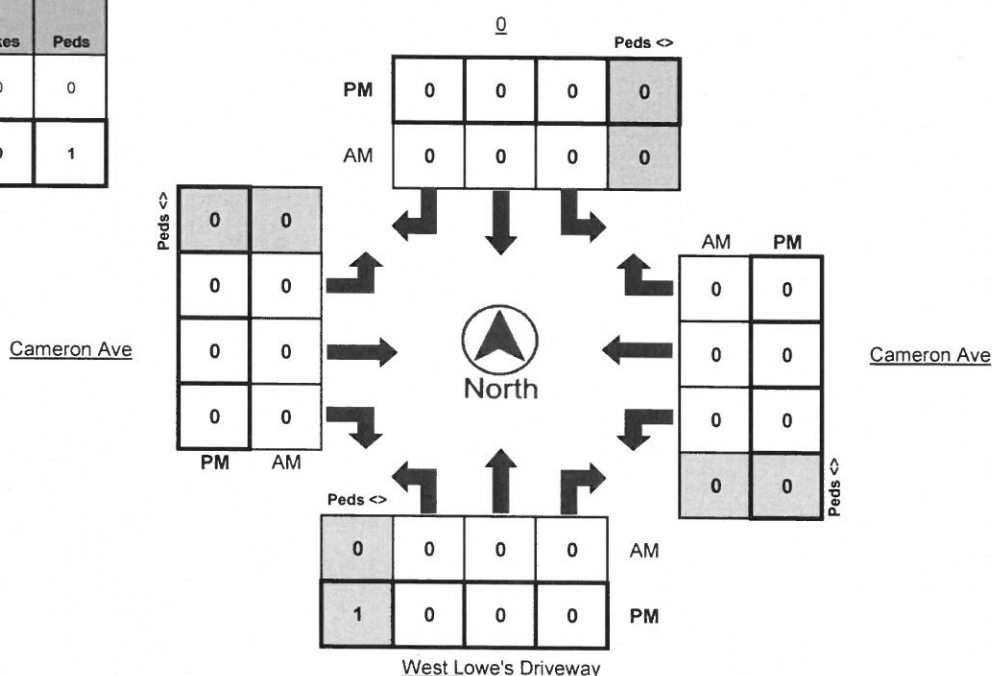

APPENDIX B
TULARE COUNTY TRAVEL MODEL

