



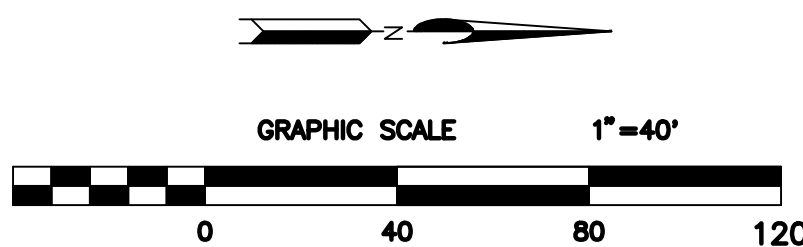

LEGEND

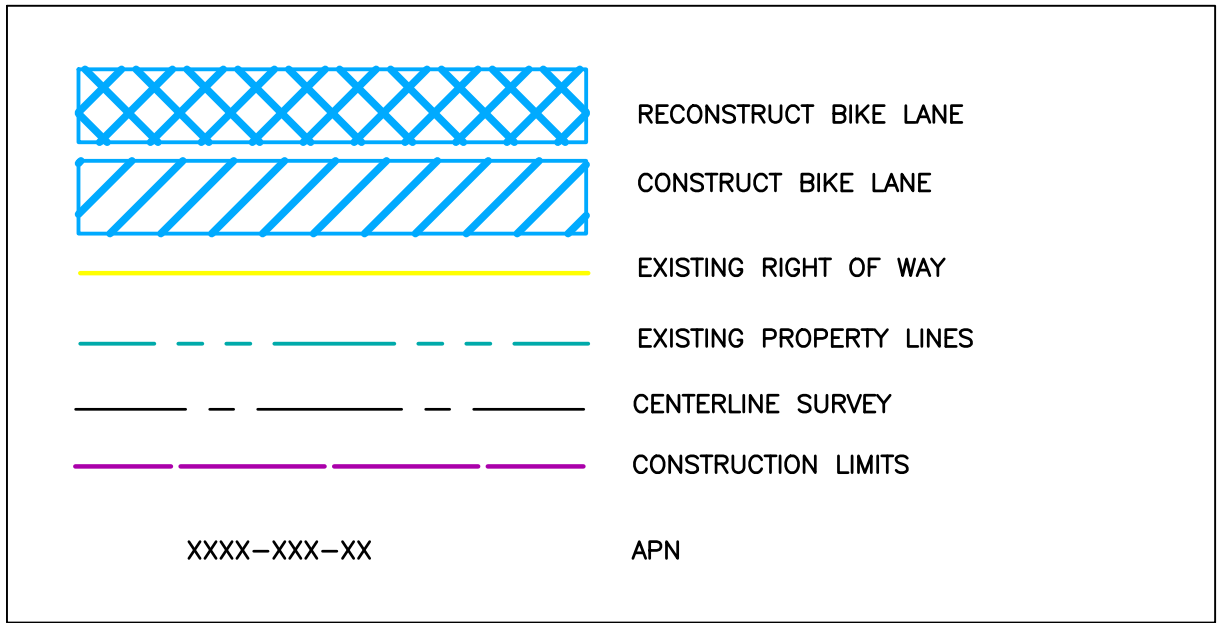

CONSTRUCTION IMPACT AREA (CIA) MAPS

COUNTY OF SAN BERNARDINO
DEPARTMENT OF PUBLIC WORKS

SUNBURST AVENUE
BIKE LANE

TWENTYNINE PALMS HIGHWAY (SH 62)
NORTH TO CALLE LOS AMIGOS

JOSHUA TREE AREA


SUBMITTED BY:
TRANSPORTATION DESIGN DIVISION

J.L. REF.	W.O. NO.	PLAN SCALE	SHT. NO.	TOT. SHTS.
JL 11661	H14976	1" = 40'	2	10
JL 11662				

MARK	DATE	REVISIONS	APPR.	DATE



MARK	DATE	REVISIONS	APPR.	DATE

MATCHLINE SEE SHEET 4

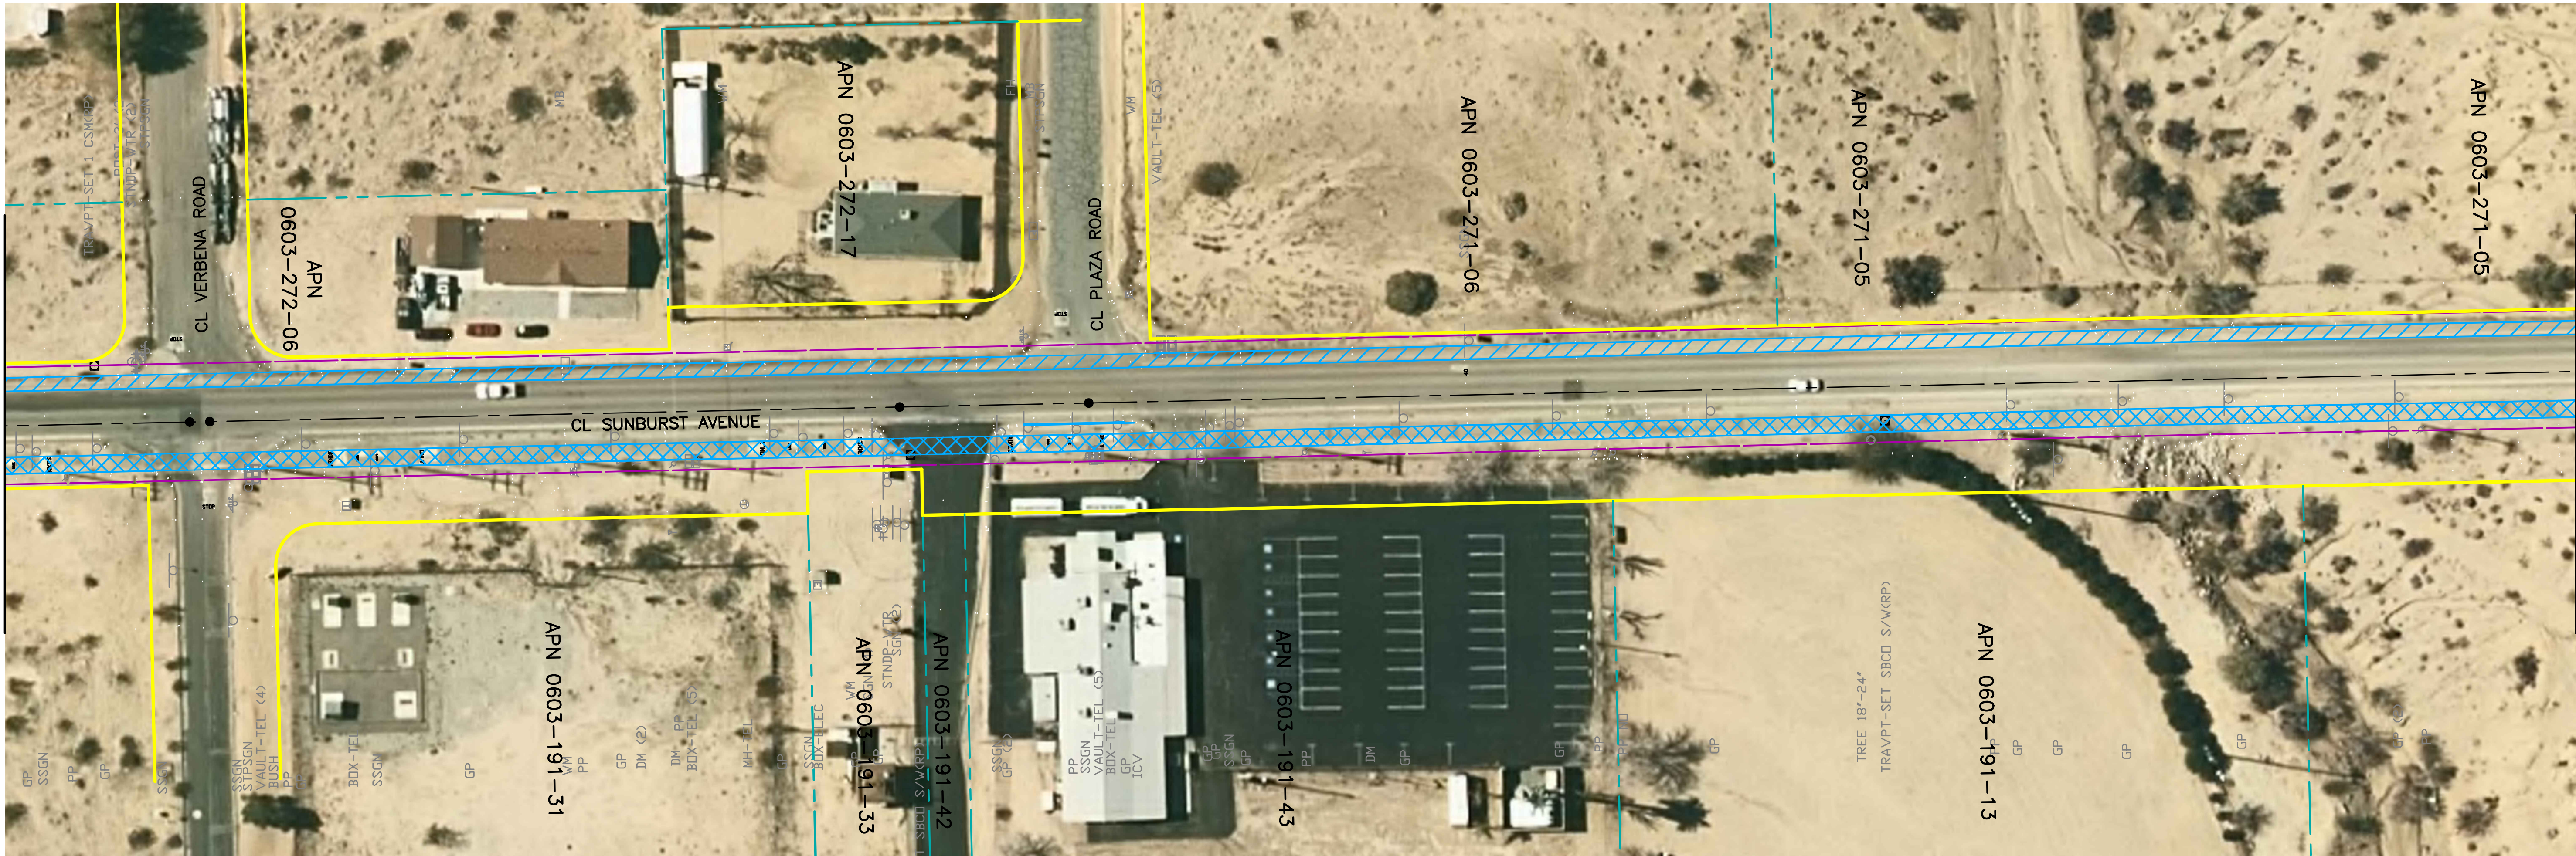

MATCHLINE SEE SHEET 2

LEGEND

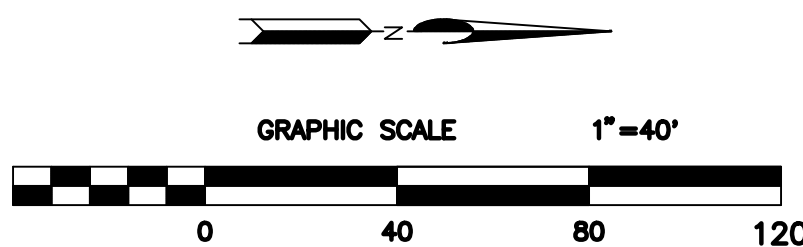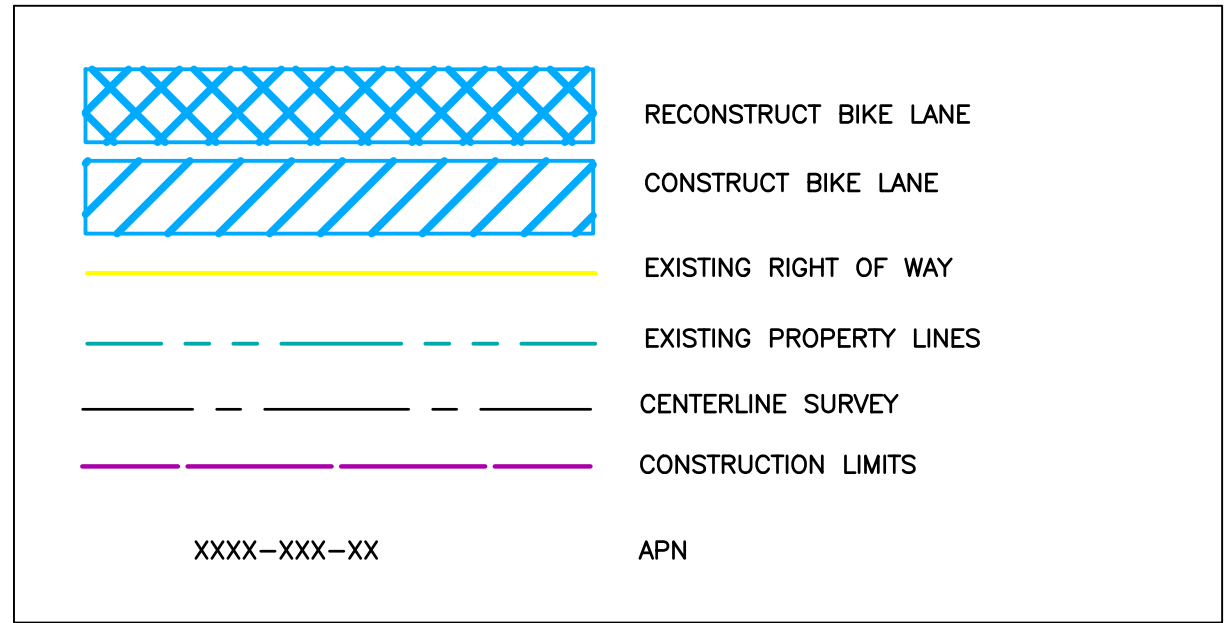

CONSTRUCTION IMPACT AREA (CIA) MAPS

COUNTY OF SAN BERNARDINO
DEPARTMENT OF PUBLIC WORKS

SUNBURST AVENUE
BIKE LANE

TWENTYNINE PALMS HIGHWAY (SH 62)
NORTH TO CALLE LOS AMIGOS

JOSHUA TREE AREA

SUBMITTED BY:
TRANSPORTATION DESIGN DIVISION

J.L. REF.	W.O. NO.	PLAN SCALE	SHT. NO.	TOT. SHTS.
JL 11661	H14976	1" = 40'	3	10
JL 11662				


MARK	DATE	APPR.	REVISIONS

MARK	DATE	APPR.	REVISIONS

MARK	REVISIONS	APPR.	DATE


MARK	REVISIONS	APPR.	DATE

FILE NO. 778825 010

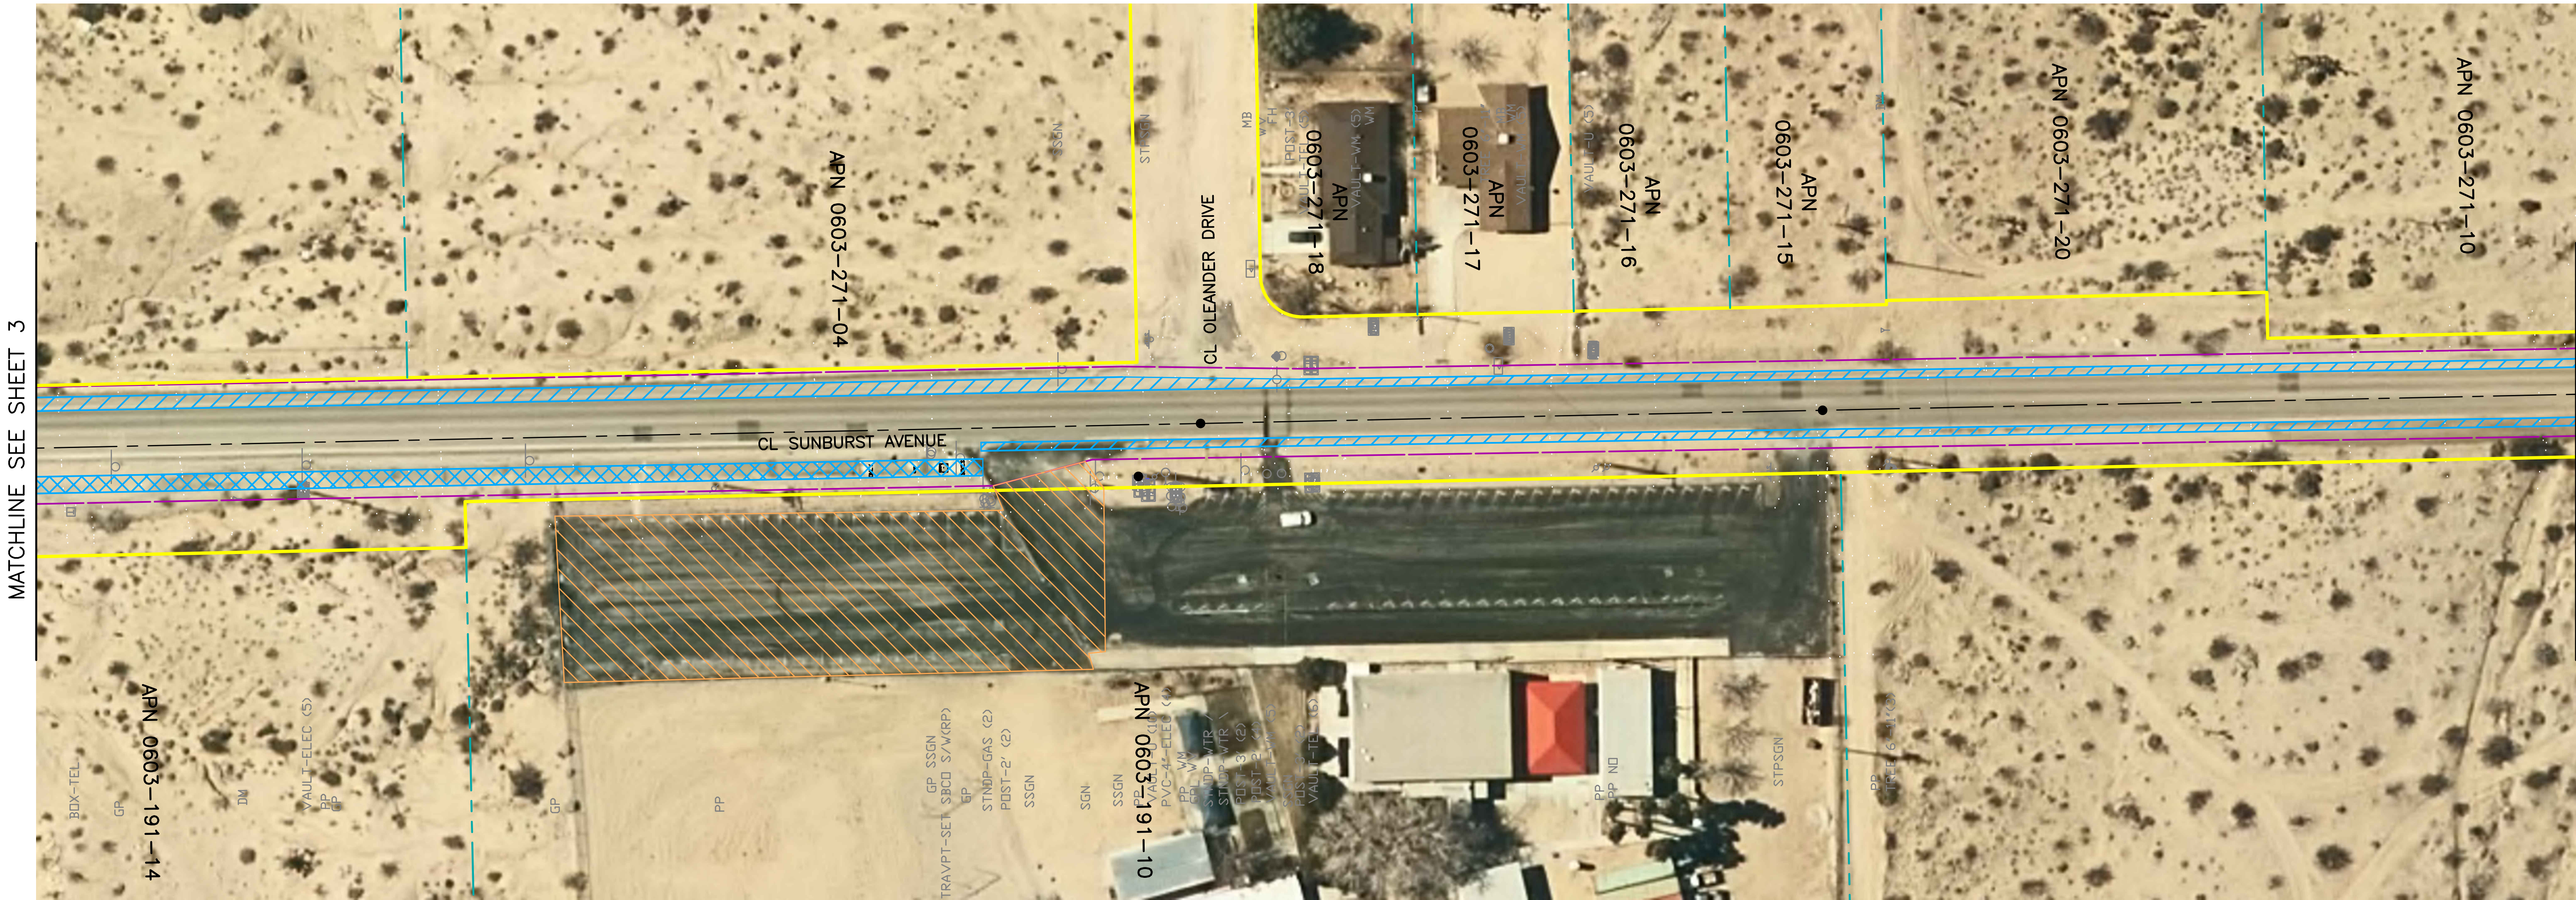


LEGEND

	RECONSTRUCT BIKE LANE
	CONSTRUCT BIKE LANE
	EXISTING RIGHT OF WAY
	EXISTING PROPERTY LINES
	CENTERLINE SURVEY
	CONSTRUCTION LIMITS
	APN
	CONSTRUCTION STAGING AREA

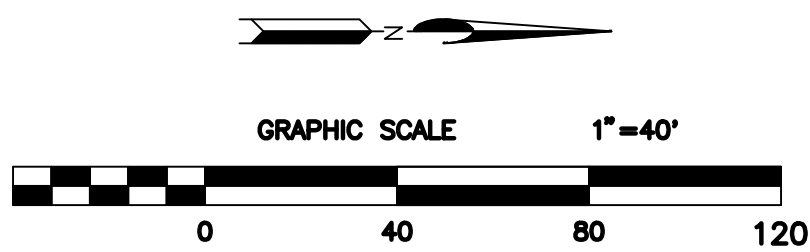


CONSTRUCTION IMPACT AREA (CIA) MAPS				
COUNTY OF SAN BERNARDINO DEPARTMENT OF PUBLIC WORKS		SUNBURST AVENUE BIKE LANE TWENTYNINE PALMS HIGHWAY (SH 62) NORTH TO CALLE LOS AMIGOS JOSHUA TREE AREA		
SUBMITTED BY: TRANSPORTATION DESIGN DIVISION		J.L. REF. JL 11661 JL 11662	W.O. NO. H14976	PLAN SCALE 1" = 40'
		SHT. NO. 4	TOT. SHTS. 10	

MARK	REVISIONS	APPR.	DATE

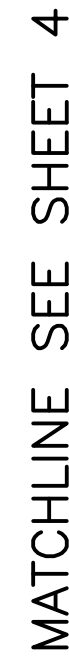


	CONSTRUCT BIKE LANE
	EXISTING RIGHT OF WAY
	EXISTING PROPERTY LINES
	CENTERLINE SURVEY
	CONSTRUCTION LIMITS
XXXX-XXX-XX	APN

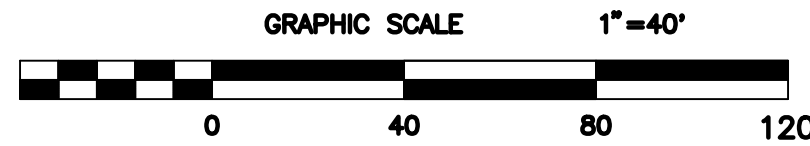FILE NO. 778825 010



\\WA\Design Team - \A\Sunburst Ave Bkwny - H14975 & H14976\CD\grd\H14976-SUNBURST AVE BKWNY - CA MAPS.dwg - MODIFIED 1/15/2019 12:42:21 PM - PLOTTED 1/15/2019 1:26:58 PM

7 MATCHLINE SEE SHEET

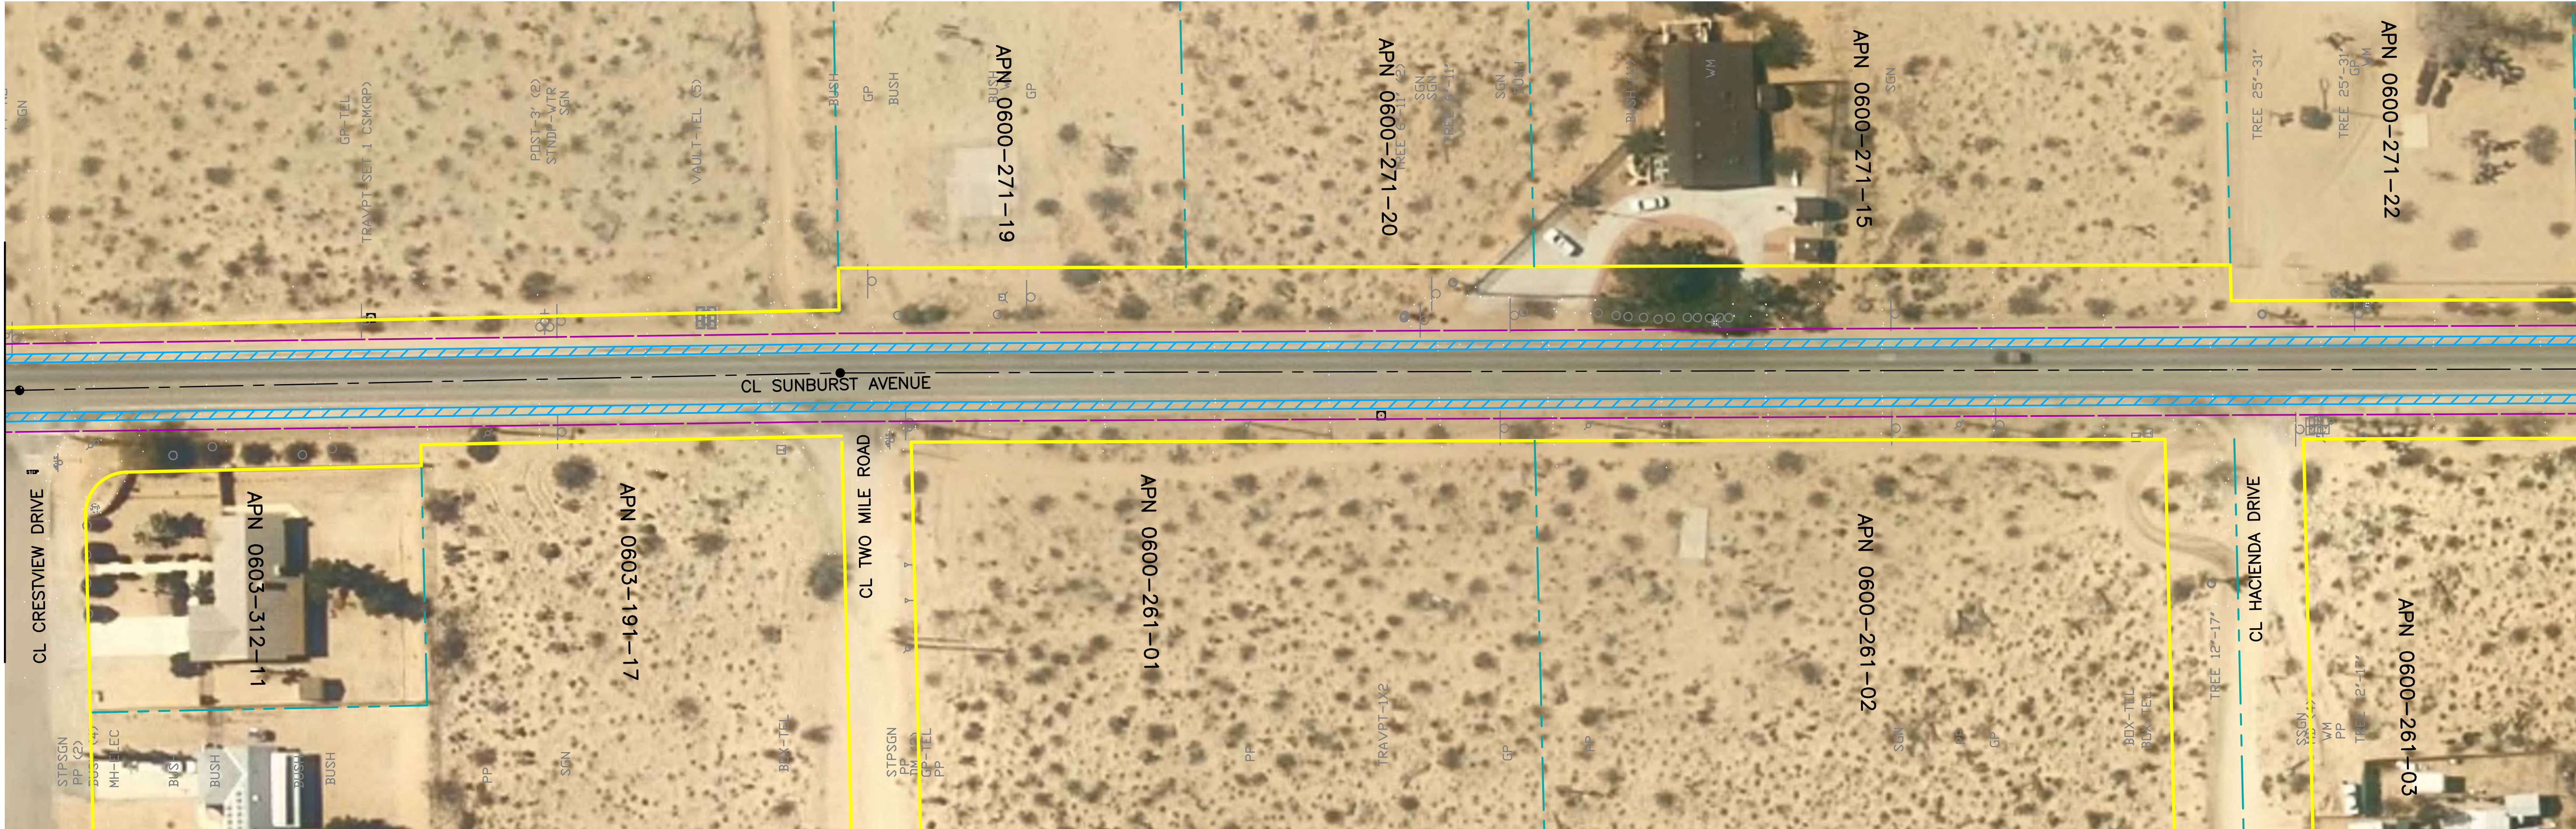

5 MATCHLINE SEE SHEET

LEGEND

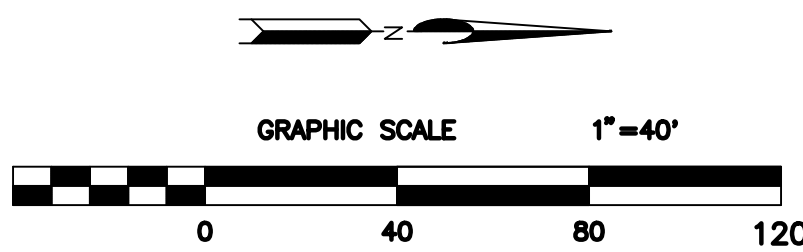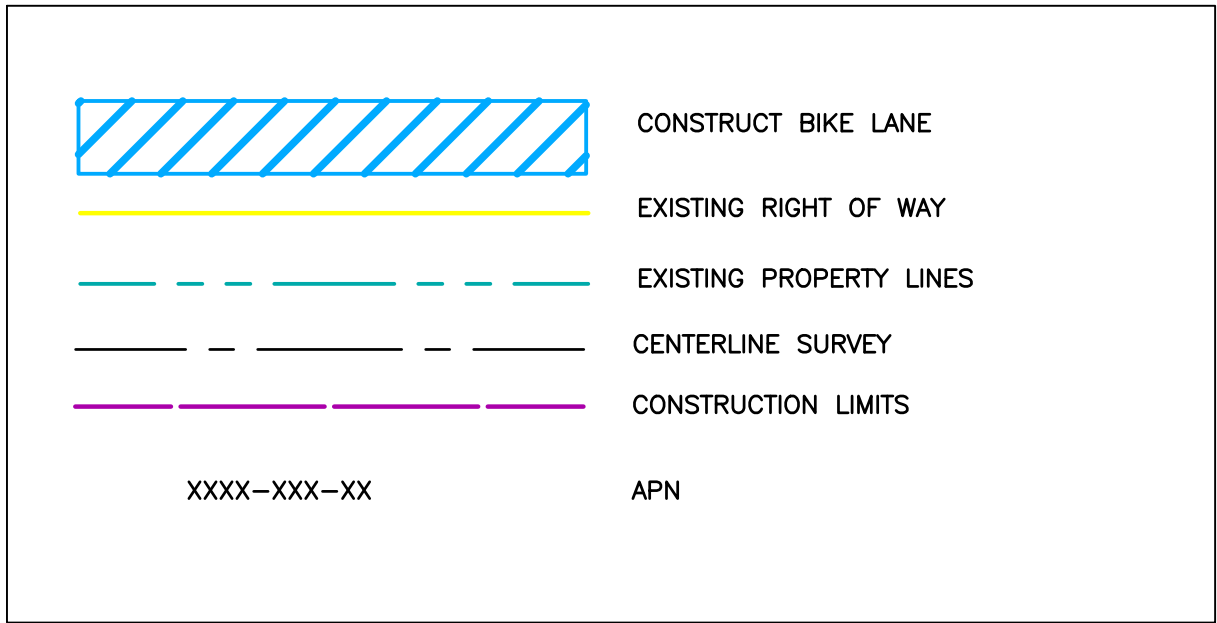


CONSTRUCTION IMPACT AREA (CIA) MAPS				
COUNTY OF SAN BERNARDINO DEPARTMENT OF PUBLIC WORKS		SUNBURST AVENUE BIKE LANE TWENTYNINE PALMS HIGHWAY (SH 62) NORTH TO CALLE LOS AMIGOS JOSHUA TREE AREA		
SUBMITTED BY: TRANSPORTATION DESIGN DIVISION		J.L. REF. JL 11661 JL 11662	W.O. NO. H14976	PLAN SCALE 1" = 40'
		SHT. NO. 6	TOT. SHTS. 10	

MARK	DATE	REVISIONS	APPR.



MARK	DATE	REVISIONS	APPR.

MATCHLINE SEE SHEET 8

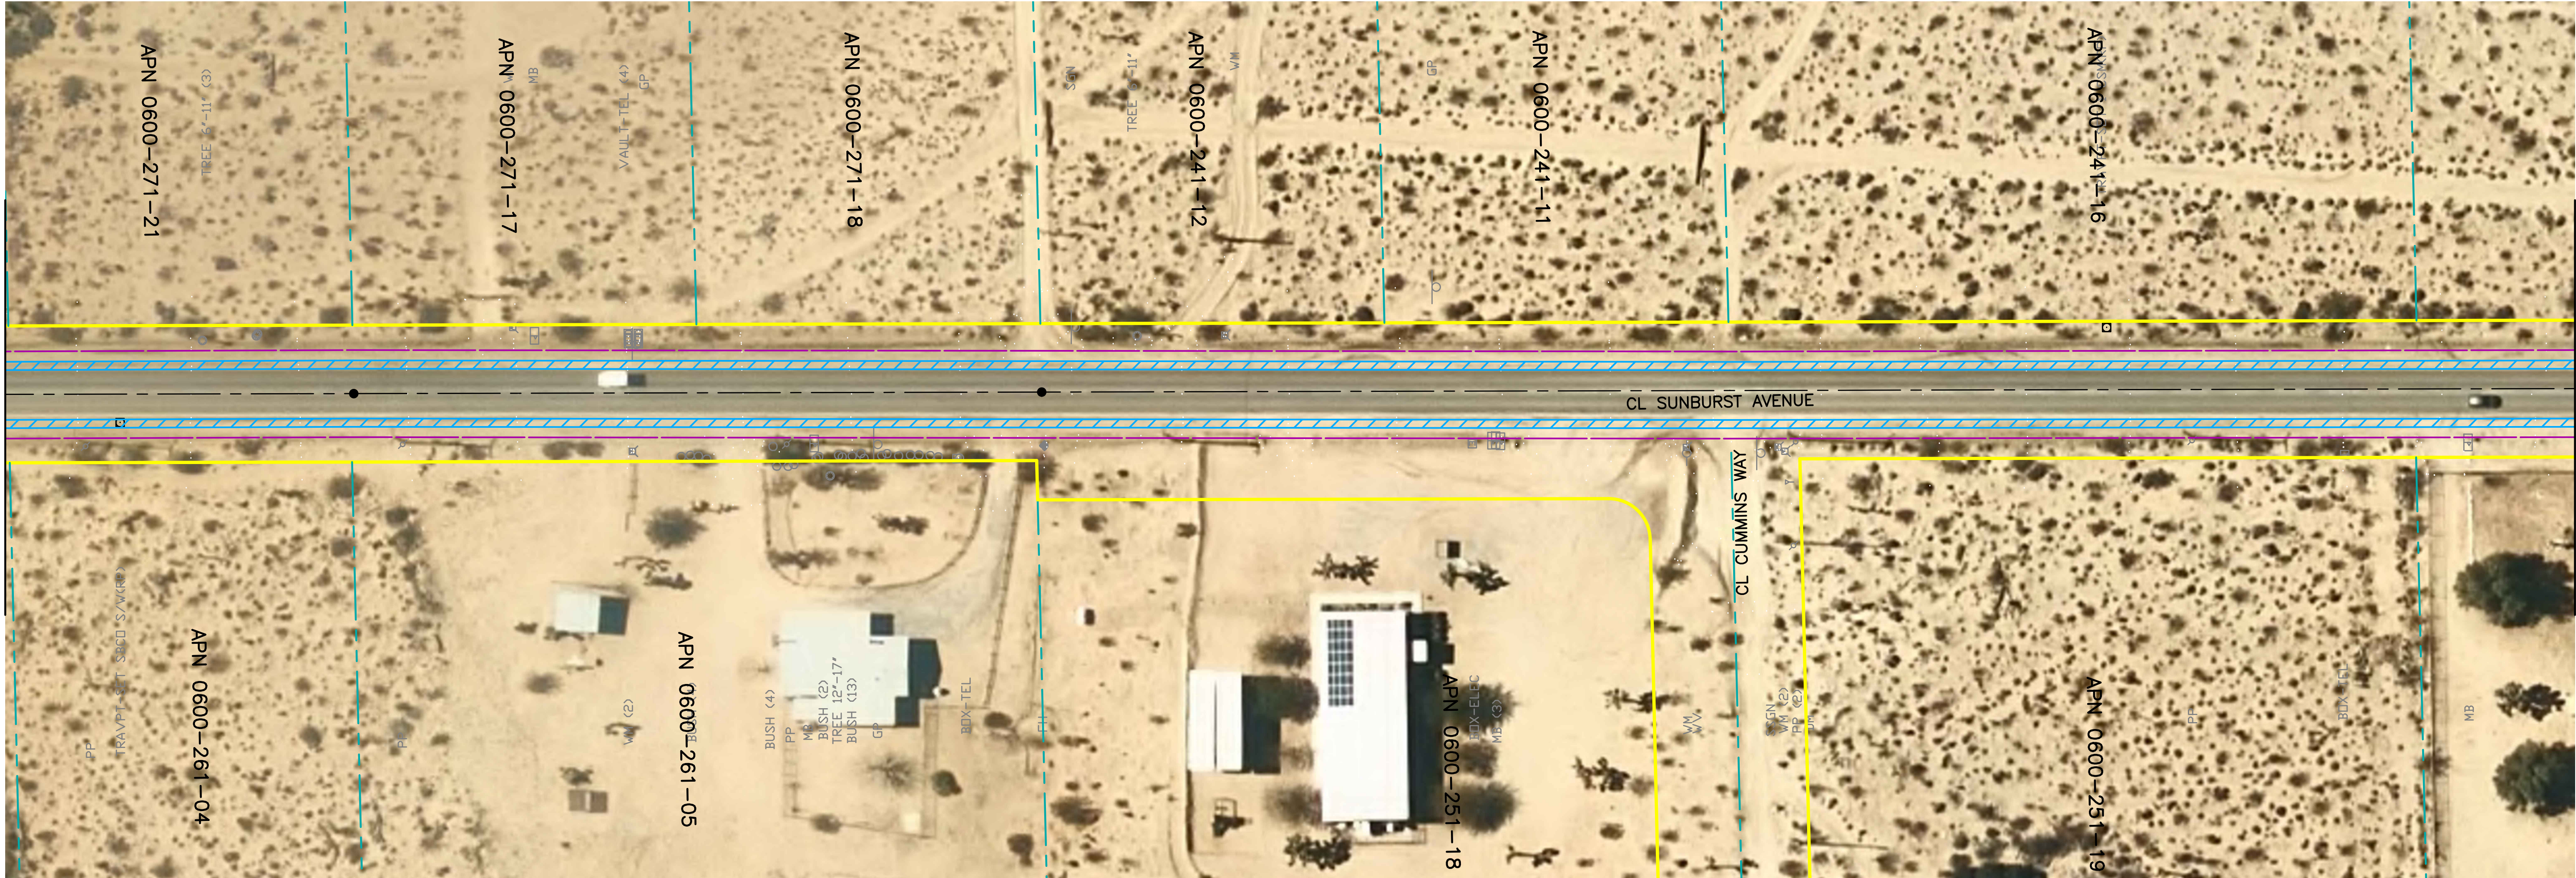

MATCHLINE SEE SHEET 6

LEGEND

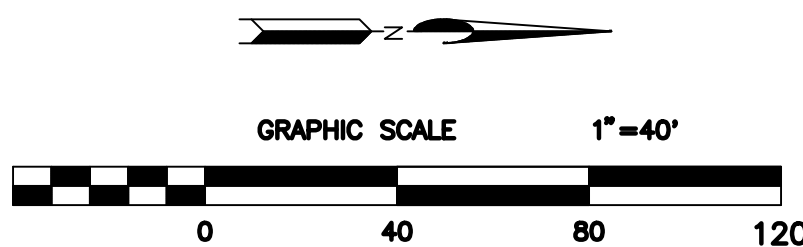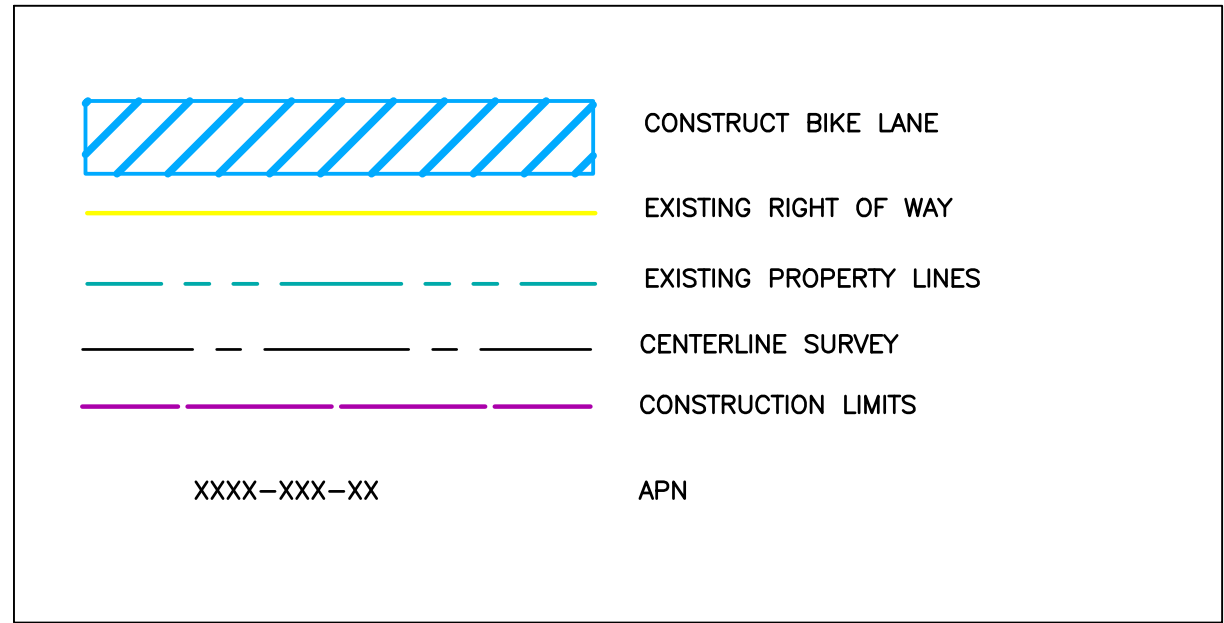

CONSTRUCTION IMPACT AREA (CIA) MAPS				
COUNTY OF SAN BERNARDINO DEPARTMENT OF PUBLIC WORKS		SUNBURST AVENUE BIKE LANE TWENTYNINE PALMS HIGHWAY (SH 62) NORTH TO CALLE LOS AMIGOS JOSHUA TREE AREA		
SUBMITTED BY: TRANSPORTATION DESIGN DIVISION		J.L. REF. JL 11661 JL 11662	W.O. NO. H14976	PLAN SCALE 1" - 40'
		SHT. NO. 7	TOT. SHTS. 10	

MARK	DATE	REVISIONS	APPR.	DATE

MARK	DATE	REVISIONS	APPR.	DATE

MARK	REVISIONS	APPR.	DATE

MARK	REVISIONS	APPR.	DATE

FILE NO. 778825 010


MATCHLINE SEE SHEET 7



MATCHLINE SEE SHEET 9

LEGEND

	CONSTRUCT BIKE LANE
	EXISTING RIGHT OF WAY
	EXISTING PROPERTY LINES
	CENTERLINE SURVEY
	CONSTRUCTION LIMITS
XXXX-XXX-XX	APN

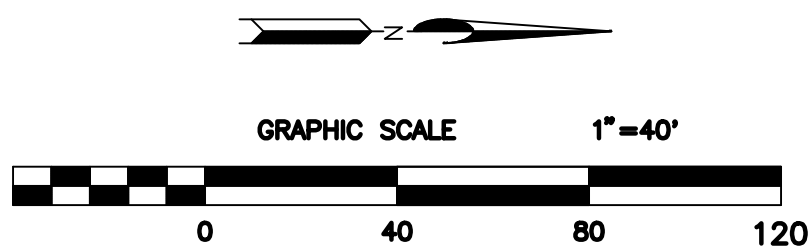


CONSTRUCTION IMPACT AREA (CIA) MAPS				
COUNTY OF SAN BERNARDINO DEPARTMENT OF PUBLIC WORKS		SUNBURST AVENUE BIKE LANE		
SUBMITTED BY: TRANSPORTATION DESIGN DIVISION		TWENTYNINE PALMS HIGHWAY (SH 62) NORTH TO CALLE LOS AMIGOS JOSHUA TREE AREA		
J.L. REF. JL 11661	W.O. NO. H14976	PLAN SCALE 1" = 40'	SHT. NO. 8	TOT. SHTS. 10



MARK	REVISIONS	APPR.	DATE

MARK	REVISIONS	APPR.	DATE

FILE NO. 778825 010

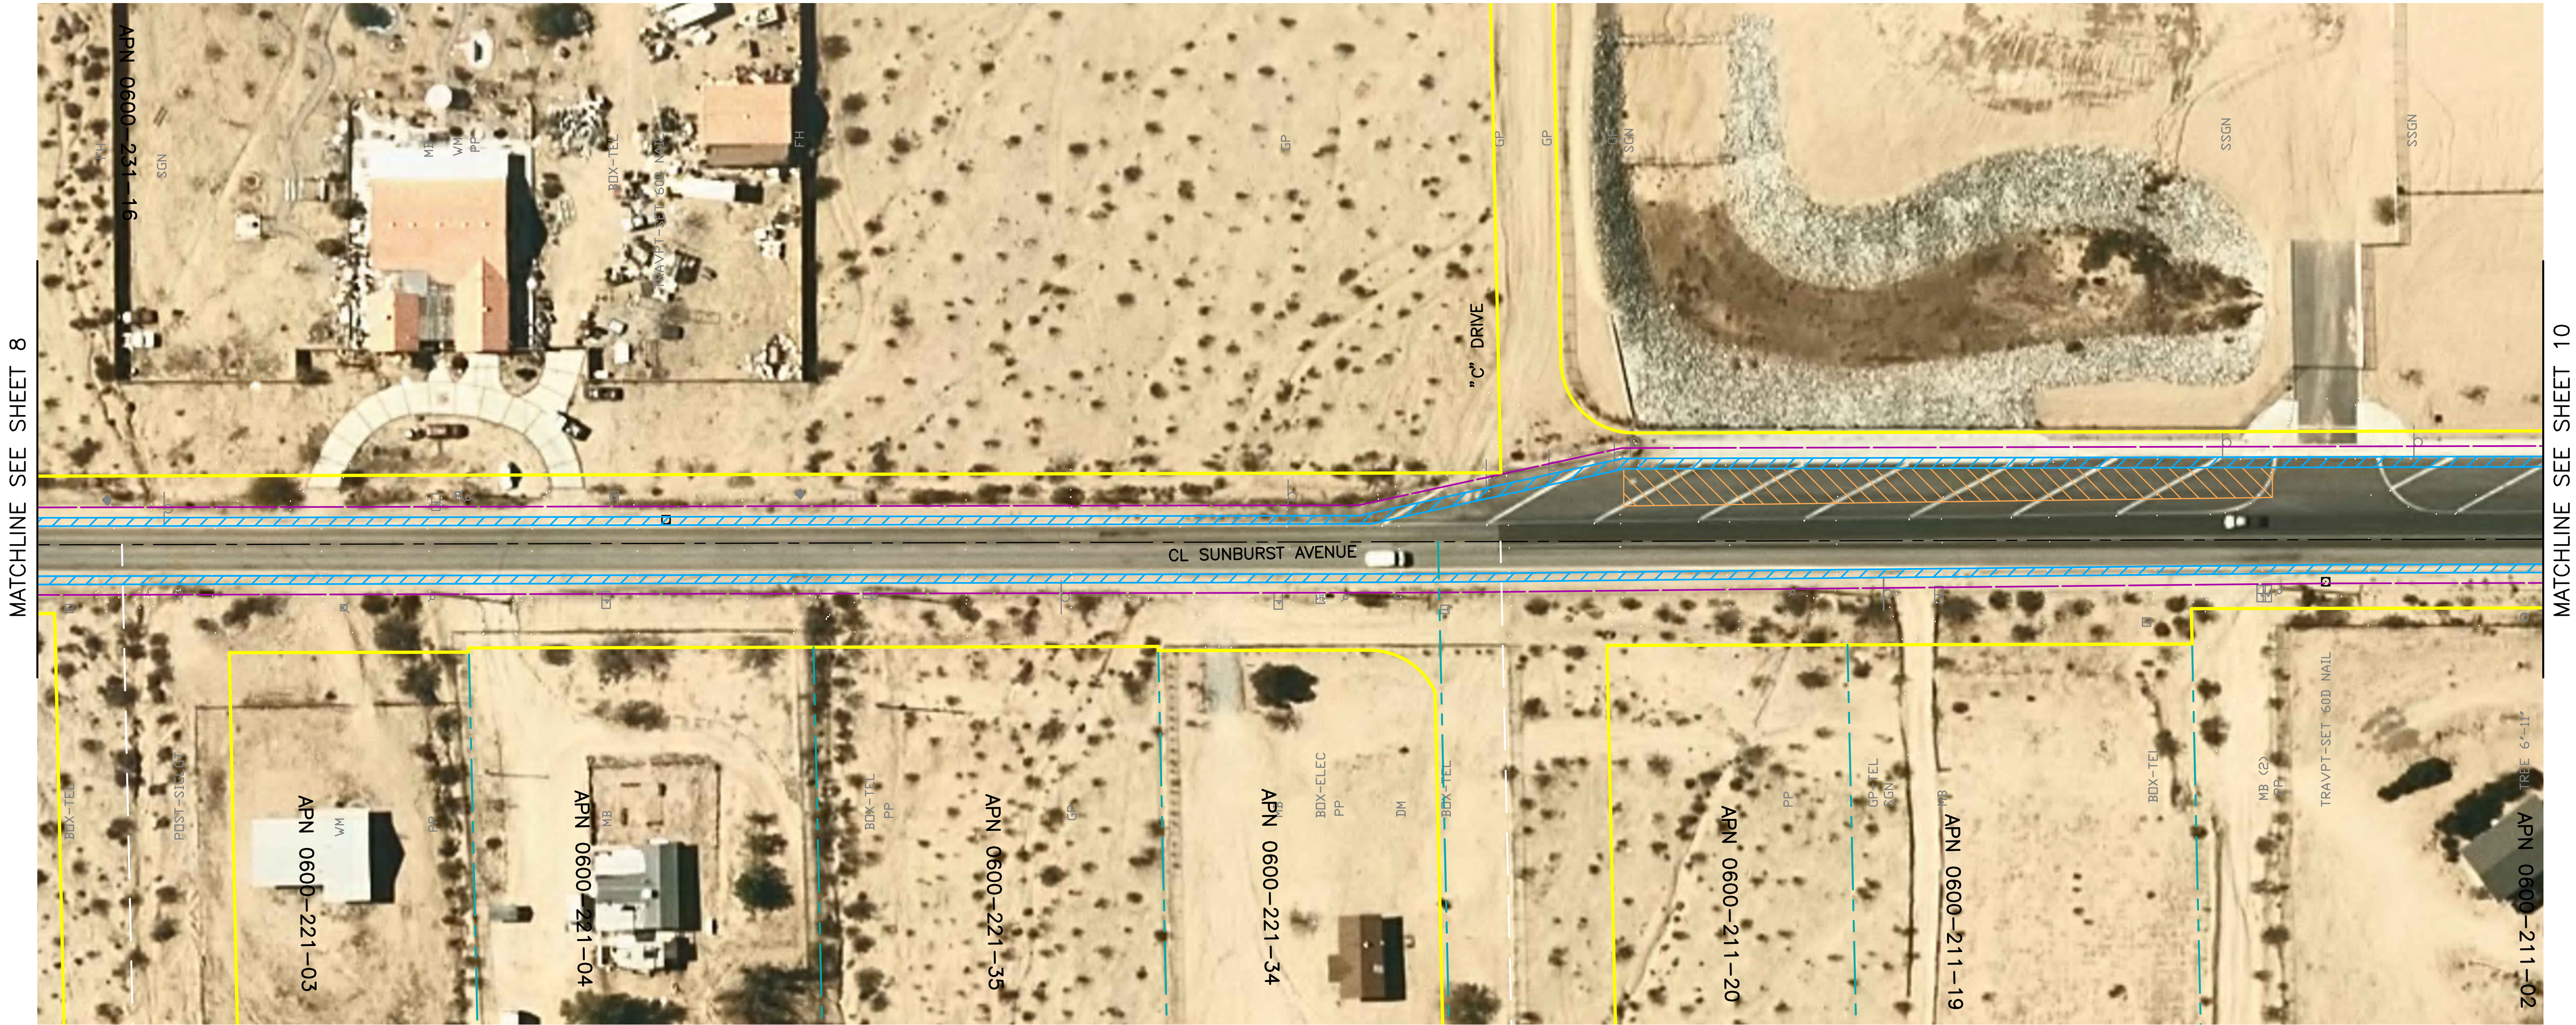

LEGEND

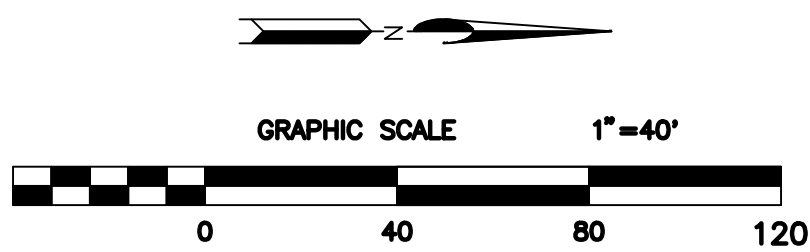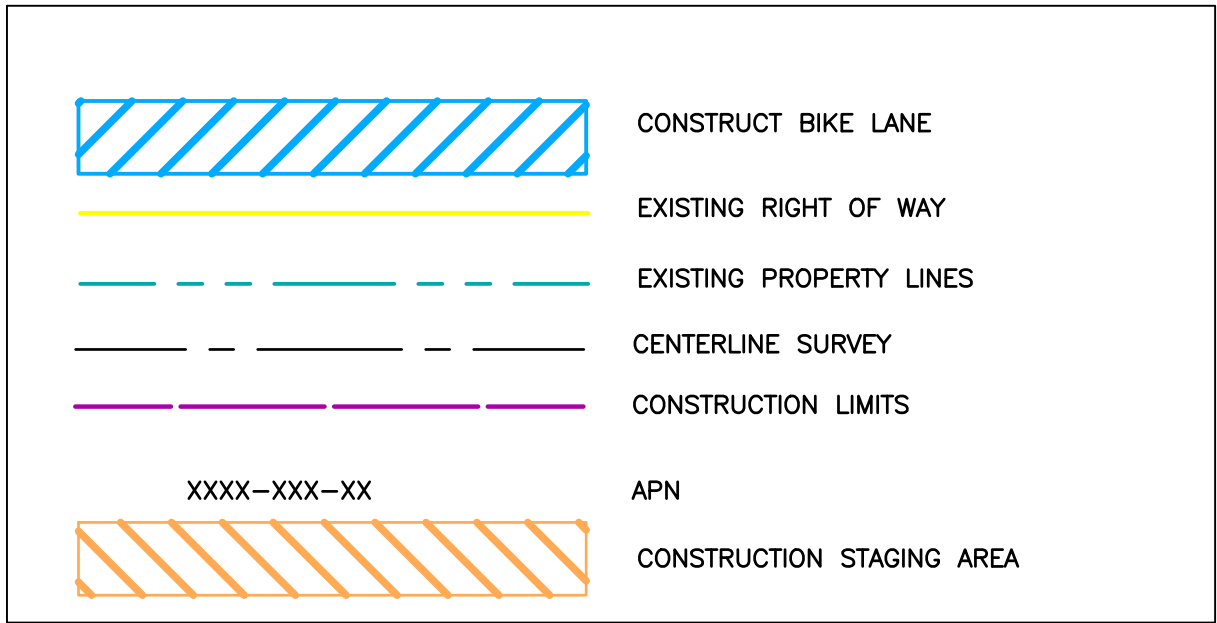

CONSTRUCTION IMPACT AREA (CIA) MAPS					
COUNTY OF SAN BERNARDINO DEPARTMENT OF PUBLIC WORKS			SUNBURST AVENUE BIKE LANE		
SUBMITTED BY: TRANSPORTATION DESIGN DIVISION			TWENTYNINE PALMS HIGHWAY (SH 62) NORTH TO CALLE LOS AMIGOS JOSHUA TREE AREA		
J.L. REF. JL 11661	W.O. NO. H14976	PLAN SCALE 1" = 40'	SHT. NO. 9	TOT. SHTS. 10	

MARK	REVISIONS	APPR.	DATE

MATCHLINE SEE SHEET 9

