


**TETRA TECH BAS**  
 21700 Copley Drive, Suite 200,  
 Diamond Bar, CA 91765  
 TEL 909.860.7777 FAX 909.860.8017



APPROVED BY: Q.E.S.	
CHECKED BY: J.M.H.	
DRAWN BY: R.C.M.	PROJ. NO.: 2018-0180
DESIGNED BY: V.H.Y.	DATE: 08-2019

**PROPOSED SITE LAYOUT**  
 CAPISTRANO GREENERY

FIGURE 2

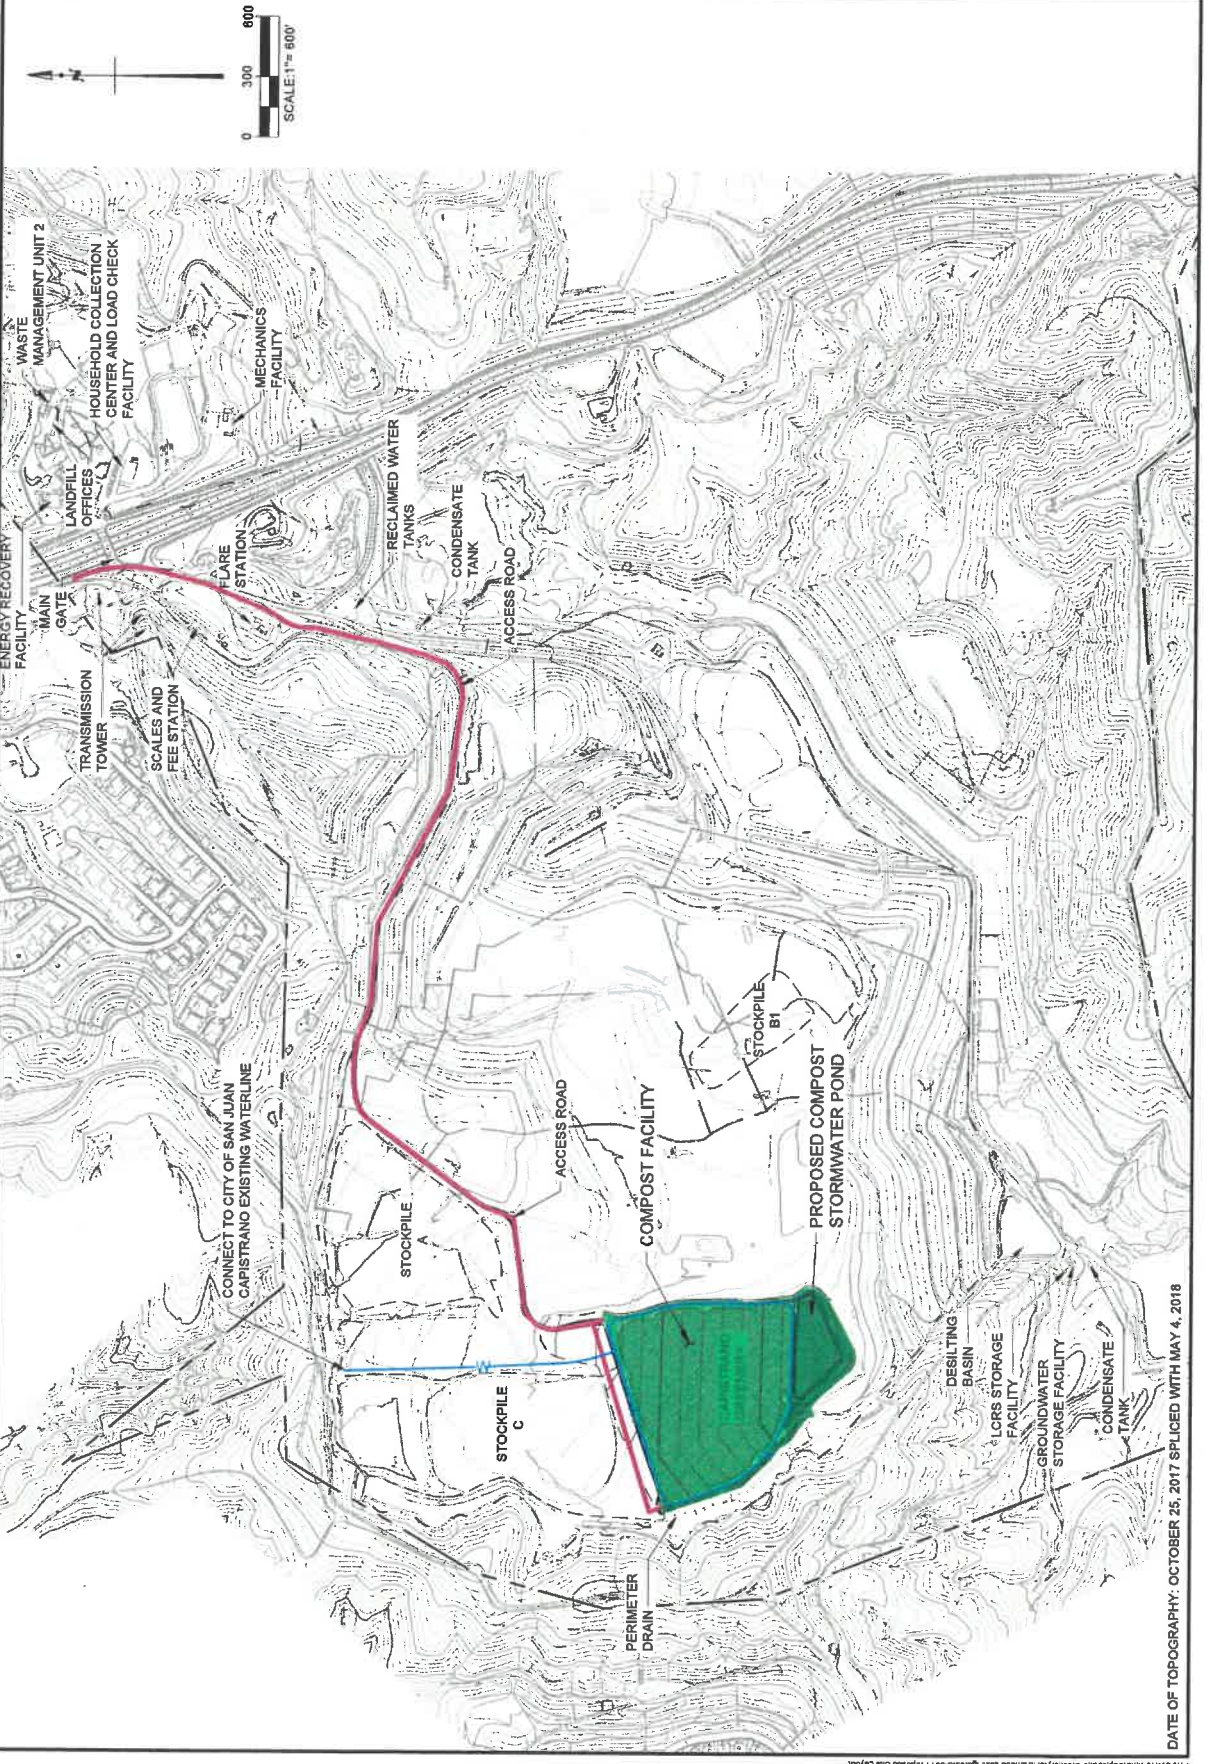

DATE OF TOPOGRAPHY: OCTOBER 25, 2017 SPLICED WITH MAY 4, 2018

P:\COMPS\Capistrano Greenery\CD\Drawings\Figures\001 Proposed Site Layout