



**NATURAL GROUND UNDER
FILL GUT MAP
E. 21ST ST + WALNUT AVE.
SIGNAL HILL, CA**

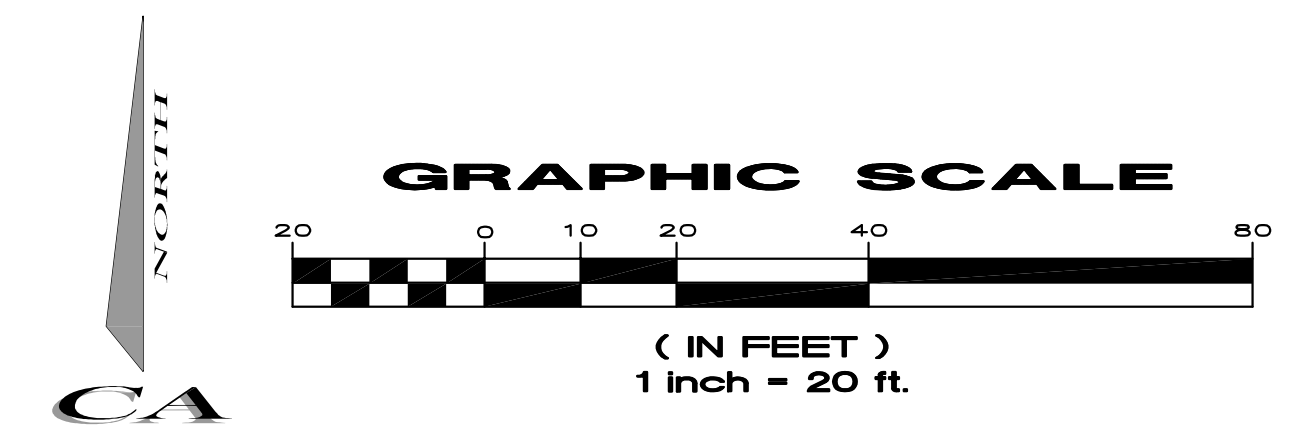


3 - PROJECTED DEPTHS OF CUTS INTO NATURAL GROUND BENEATH THE ARTIFICIAL FILL. THESE DEPTHS WERE DETERMINED FROM LOGGED TRENCHES AND THE CONCEPTUAL GRADING PLANS. THESE DEPTHS DO NOT INCLUDE POSSIBLE OVER EXCAVATION REQUIREMENTS.

SOUTHEAST SITE

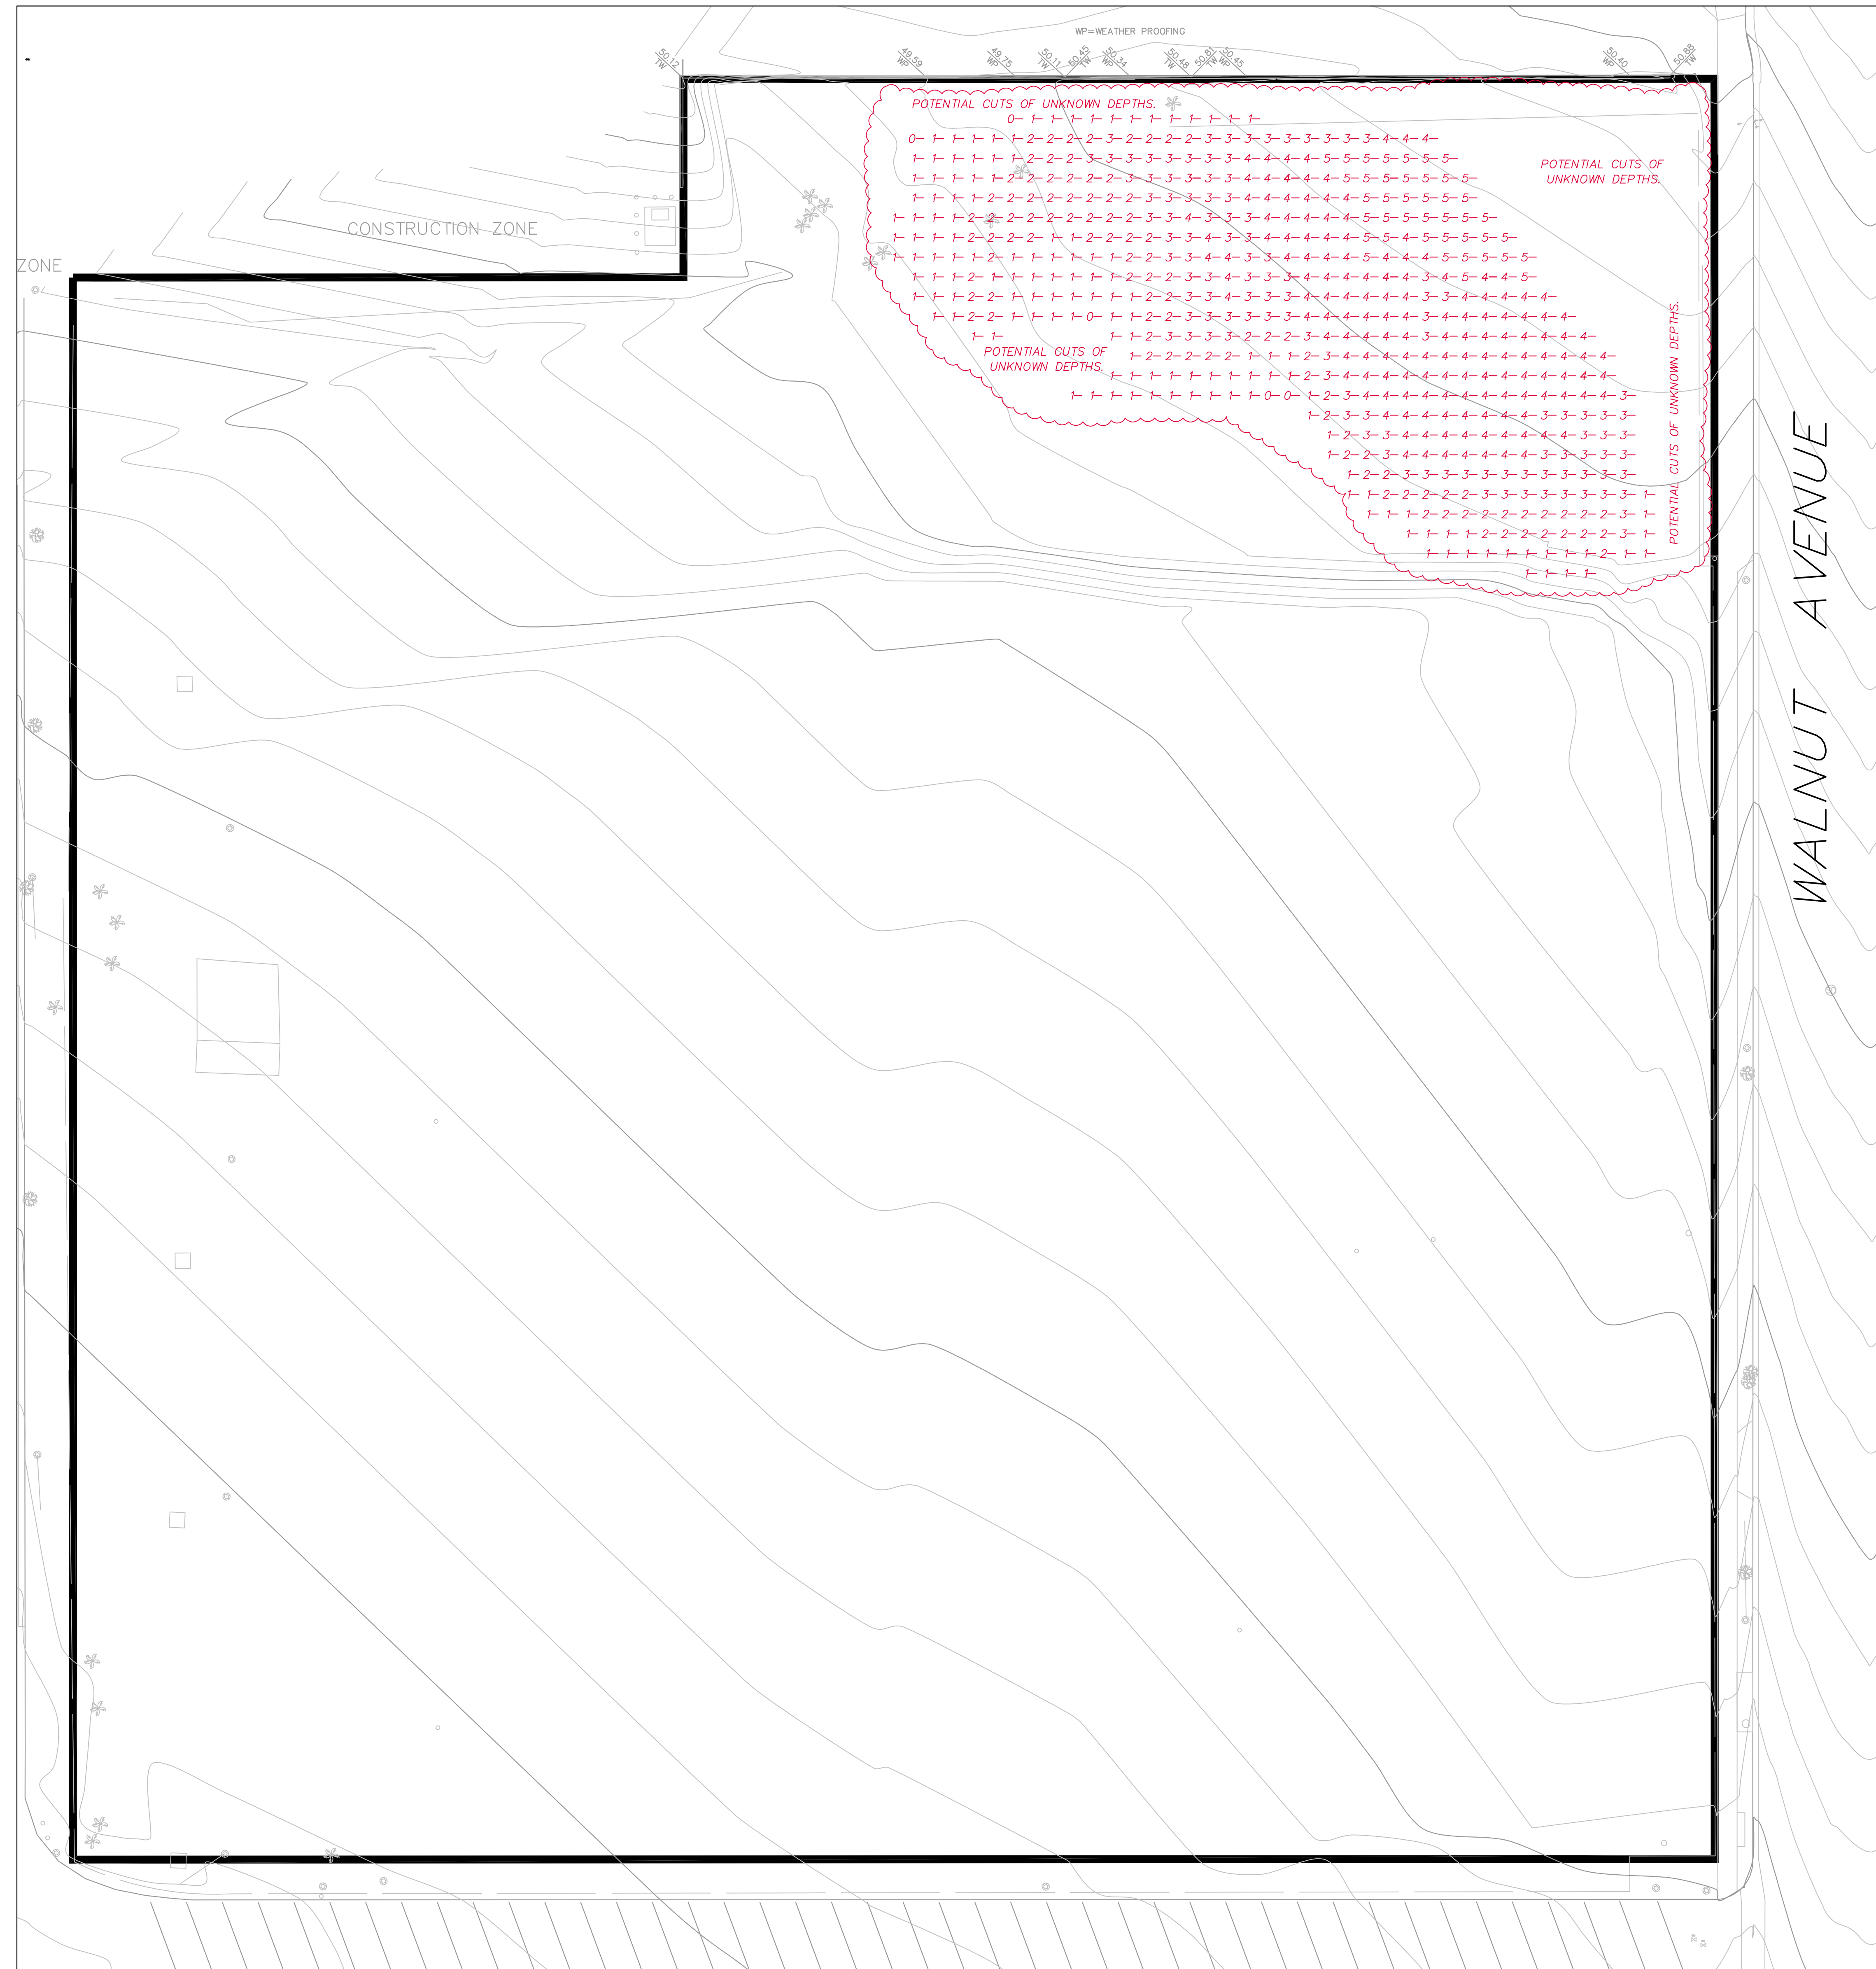

NORTHWEST SITE

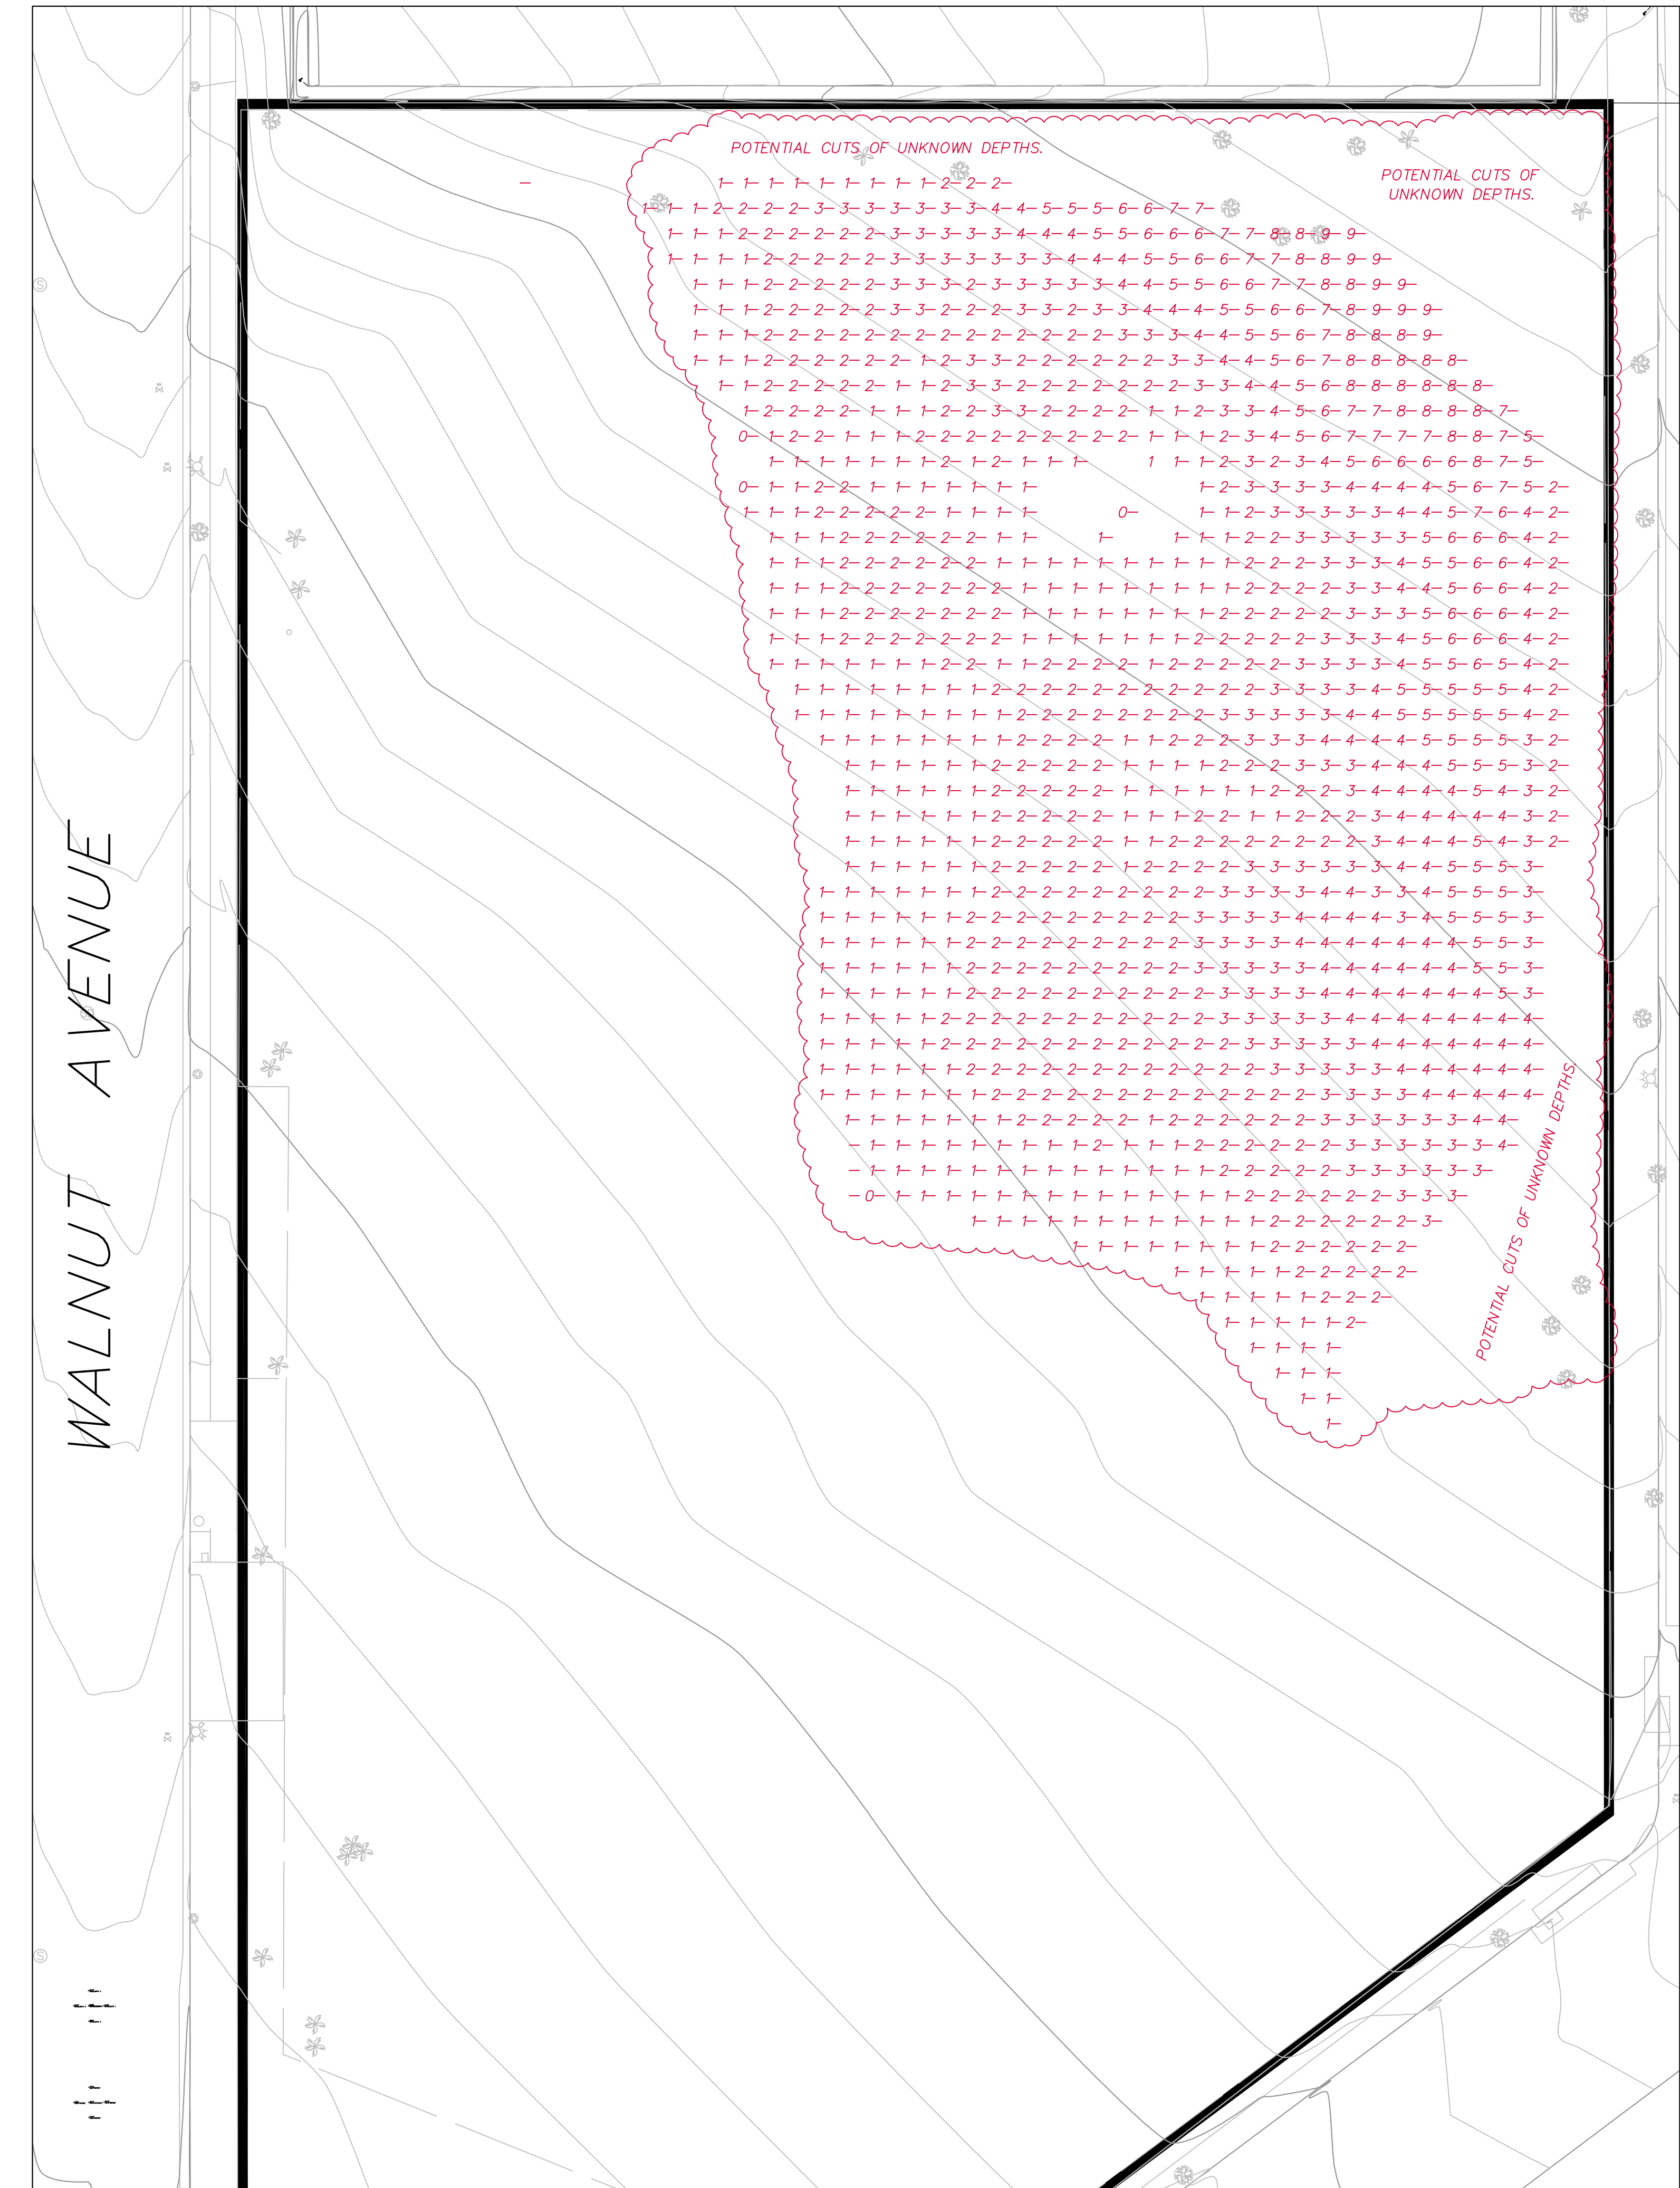

FRED CORNWELL R.C.E. 45591 DATE

PREPARED BY:	DATE	BY	REVISION
CA ENGINEERING, INC. Planning • Engineering • Surveying 13821 NEWPORT AVE, STE 110 TUSTIN, CA 92780 949-724-9480 949-724-9484 FAX			

XEBEC REALTY PARTNERS
3010 OLD RANCH PARKWAY, STE 470
SEAL BEACH, CA 90740
562-546-0252
CONTACT: MR. STEVEN CHRISTIE

LAST REV.
May 08 2019
JOB NO.
215-39
Sht. 1 of 1