



TENTATIVE TRACT MAP NO. 20275
TENTATIVE GRADING AND DRAINAGE EXHIBIT

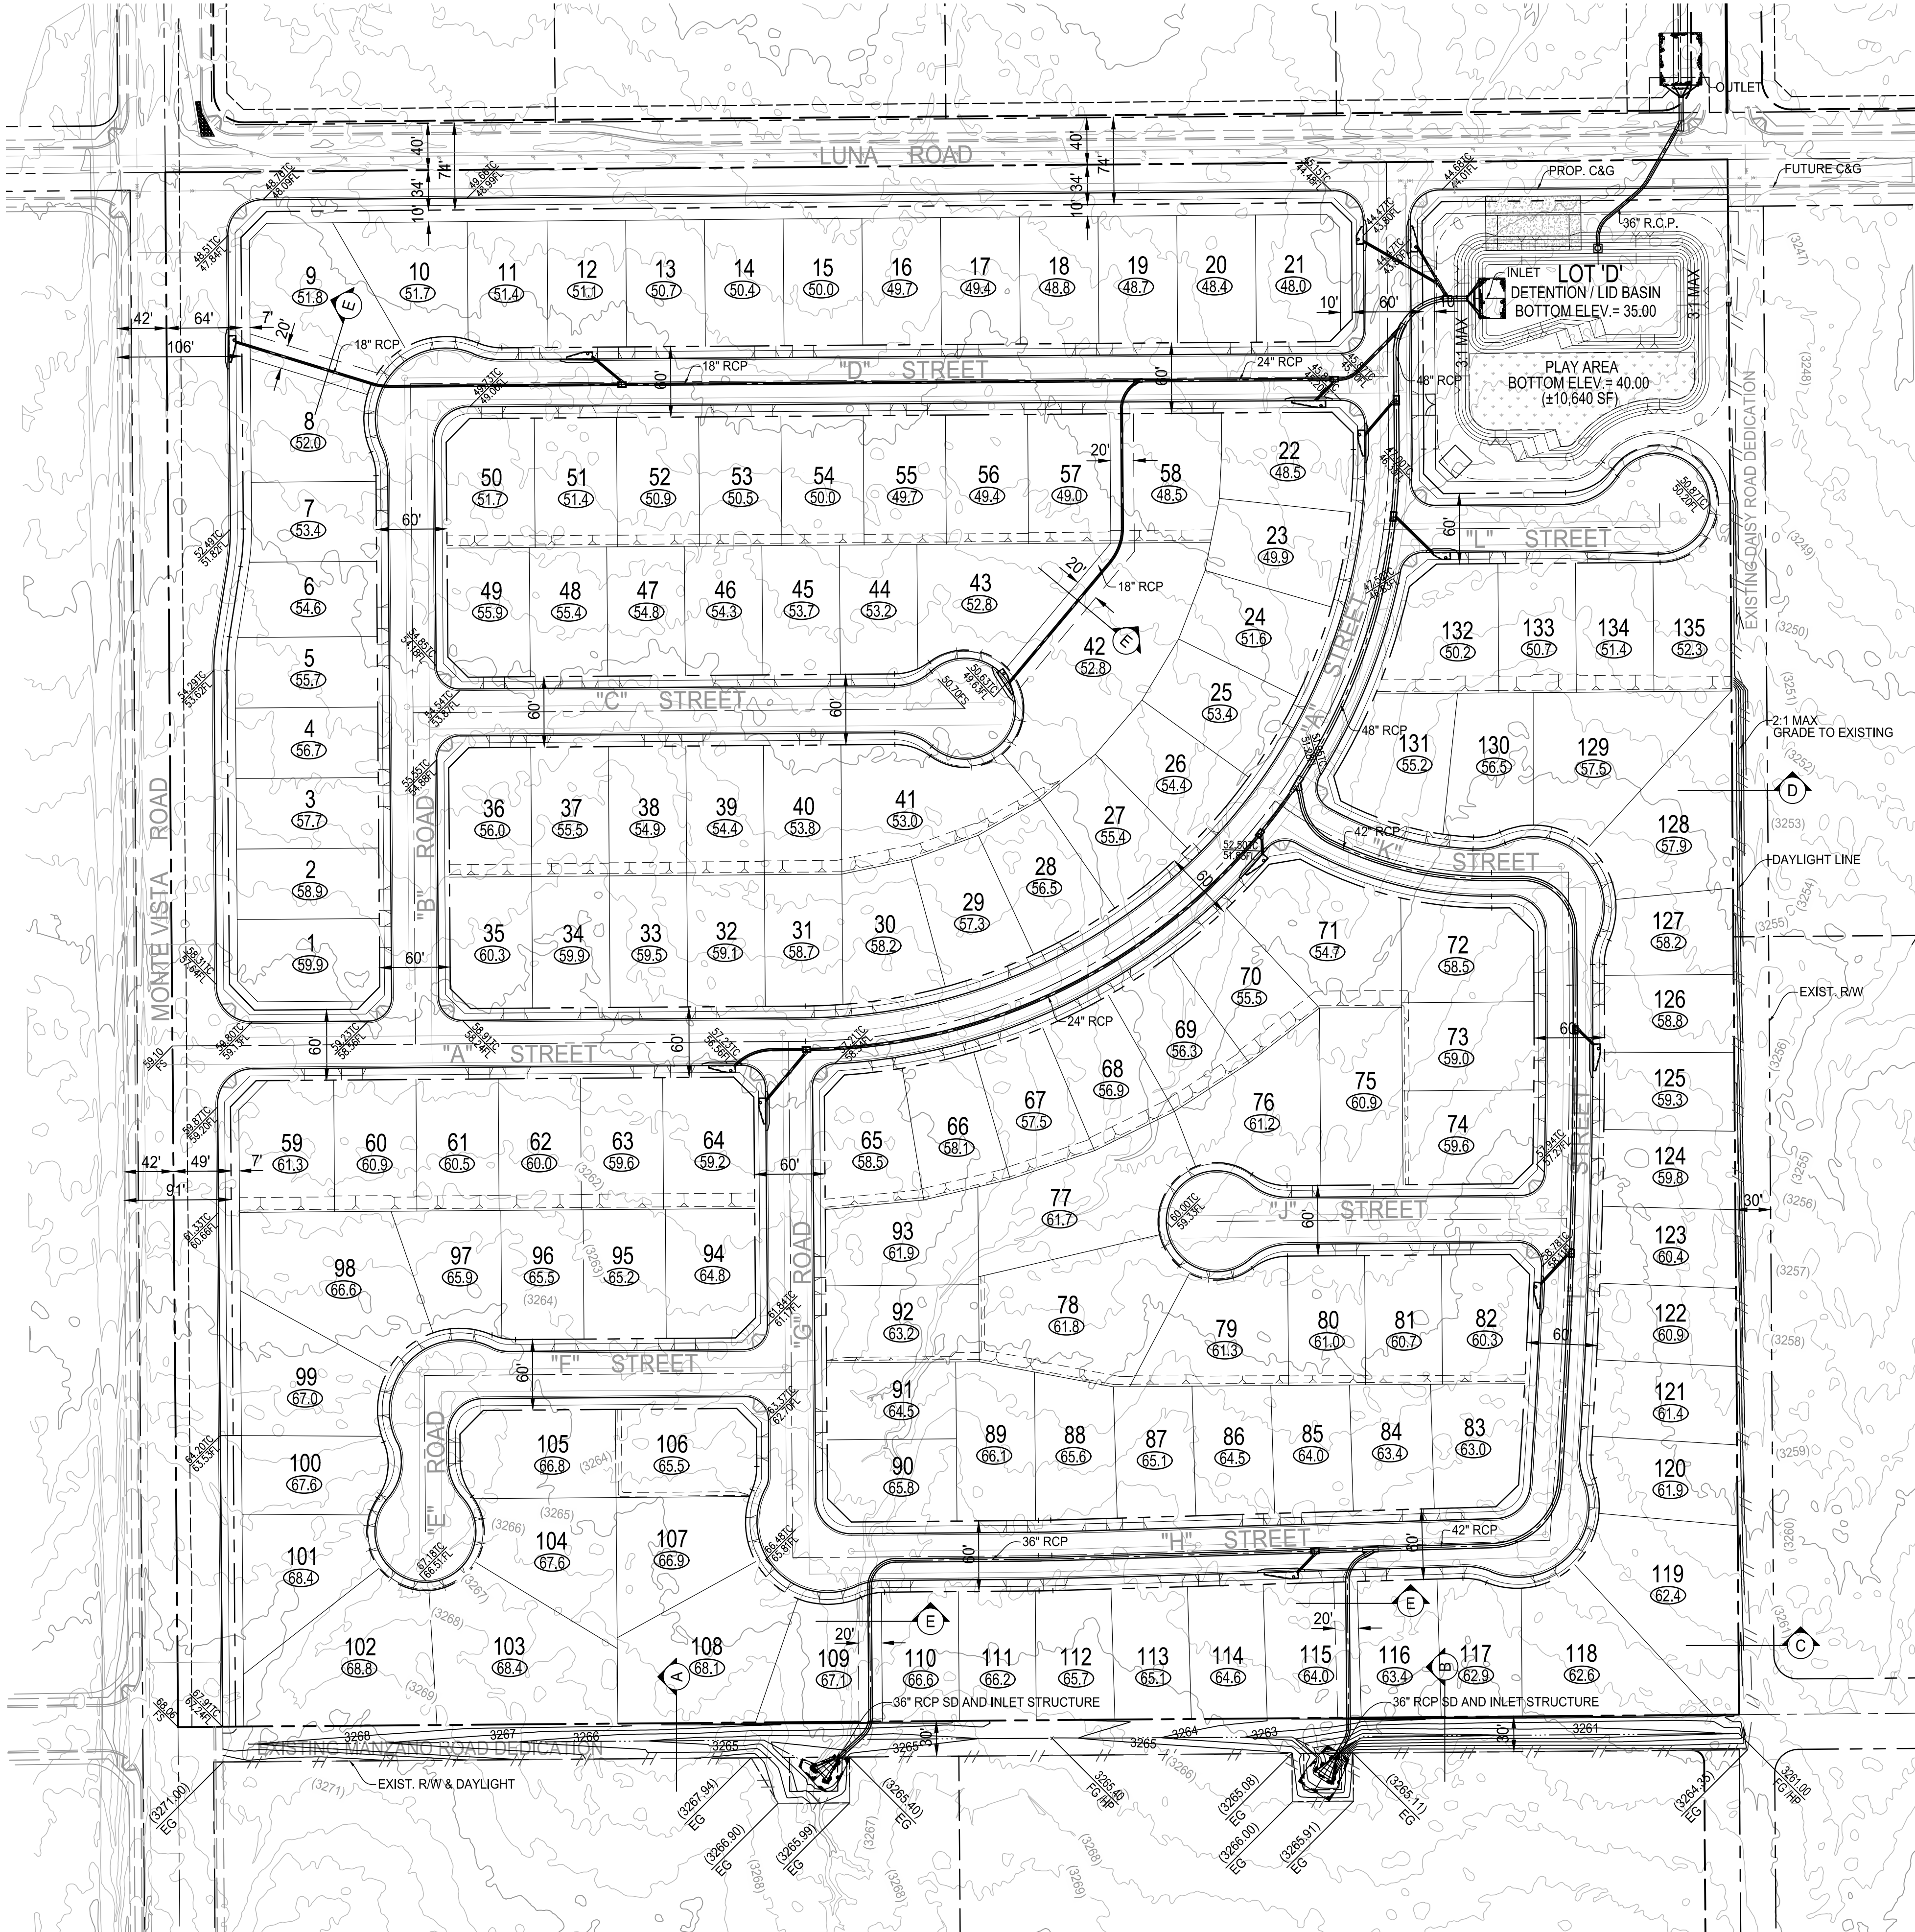



NOTE:
OFFSITE GRADING AND DRAINAGE
CONTOURS, ELEVATIONS, AND SHOWN
STORM DRAIN PIPE SIZES ARE PRELIMINARY
AND CONCEPTUAL AND ARE SUBJECT TO
CHANGE DURING FINAL ENGINEERING.

EARTHWORK QUANTITIES:
RAW CUT: 61,309 CU. YD.
RAW FILL: 55,160 CU. YD.


- LEGEND:**
- PL PROPERTY LINE
 - R/W RIGHT OF WAY
 - FG FINISHED GRADE
 - HP HIGH POINT
 - FL FLOWLINE
 - EG EXISTING GRADE
 - RCP REINFORCED CONCRETE PIPE
 - /// DAYLIGHT LINE
 - (3200) EXISTING ELEVATION
 - 3200 PROPOSED ELEVATION
 - FLOWLINE
 - C&G CURB AND GUTTER

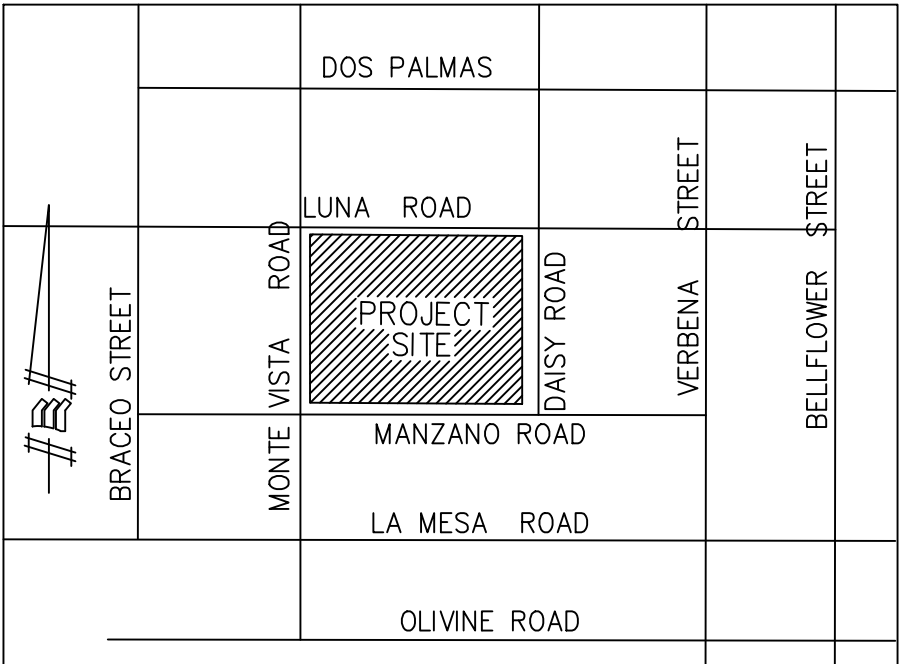


VICINITY MAP
NOT TO SCALE

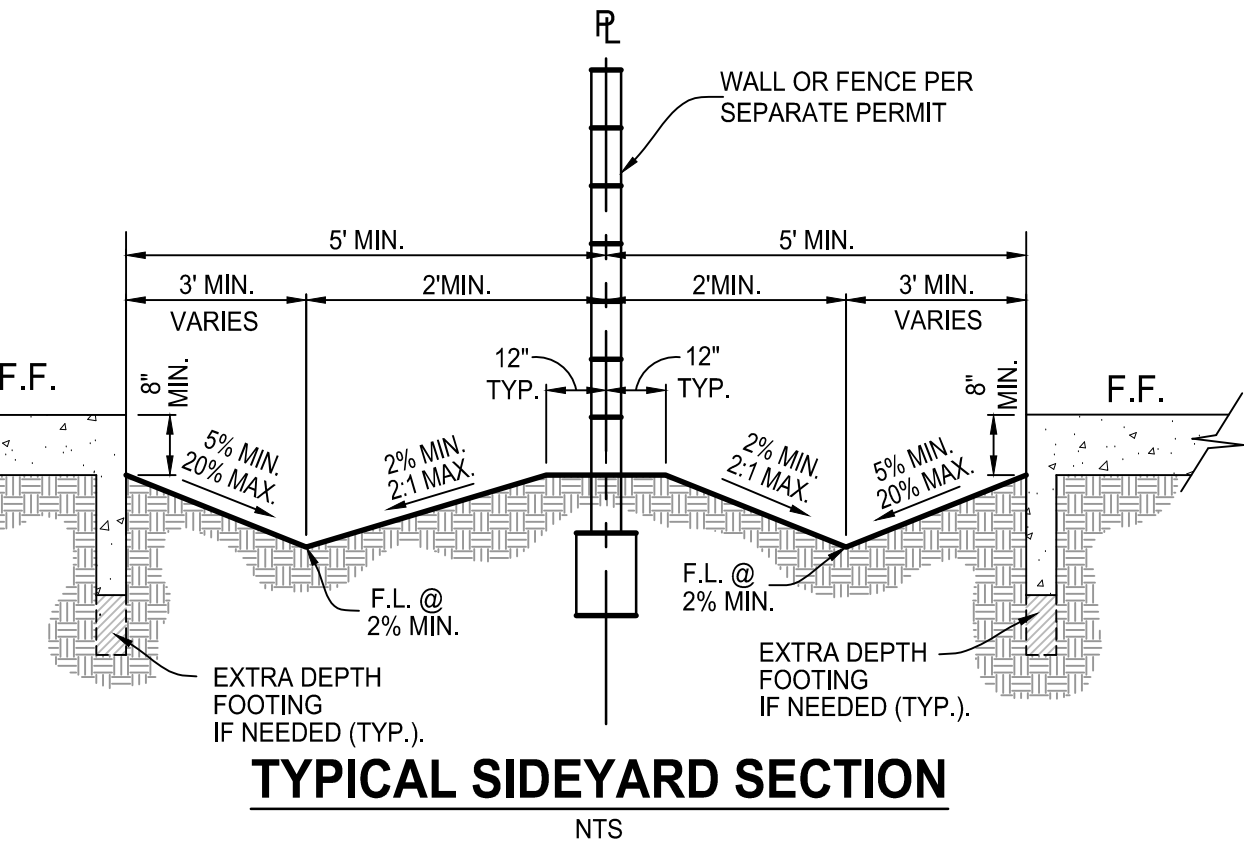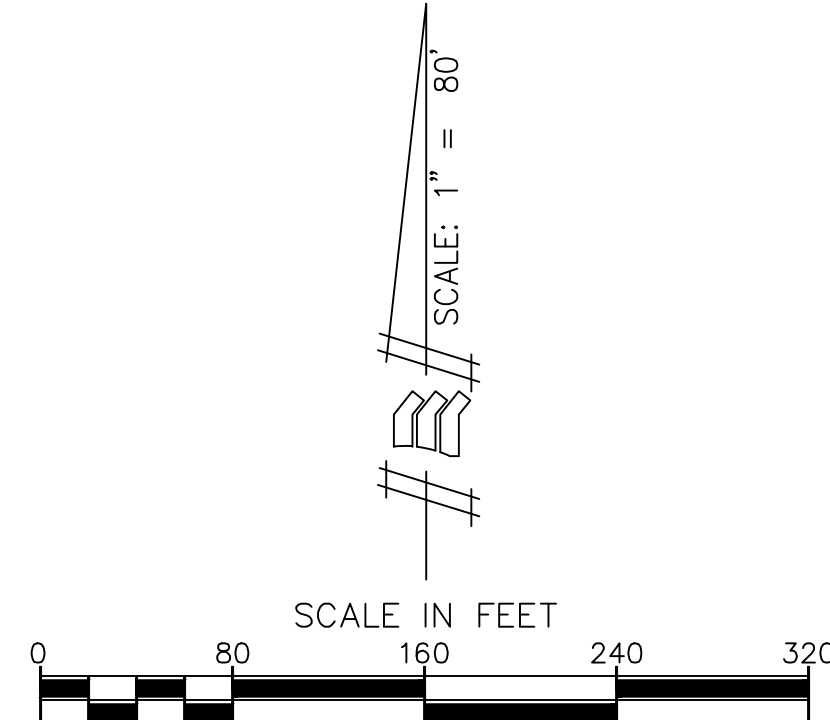


TYPICAL SIDYARD SECTION
NTS

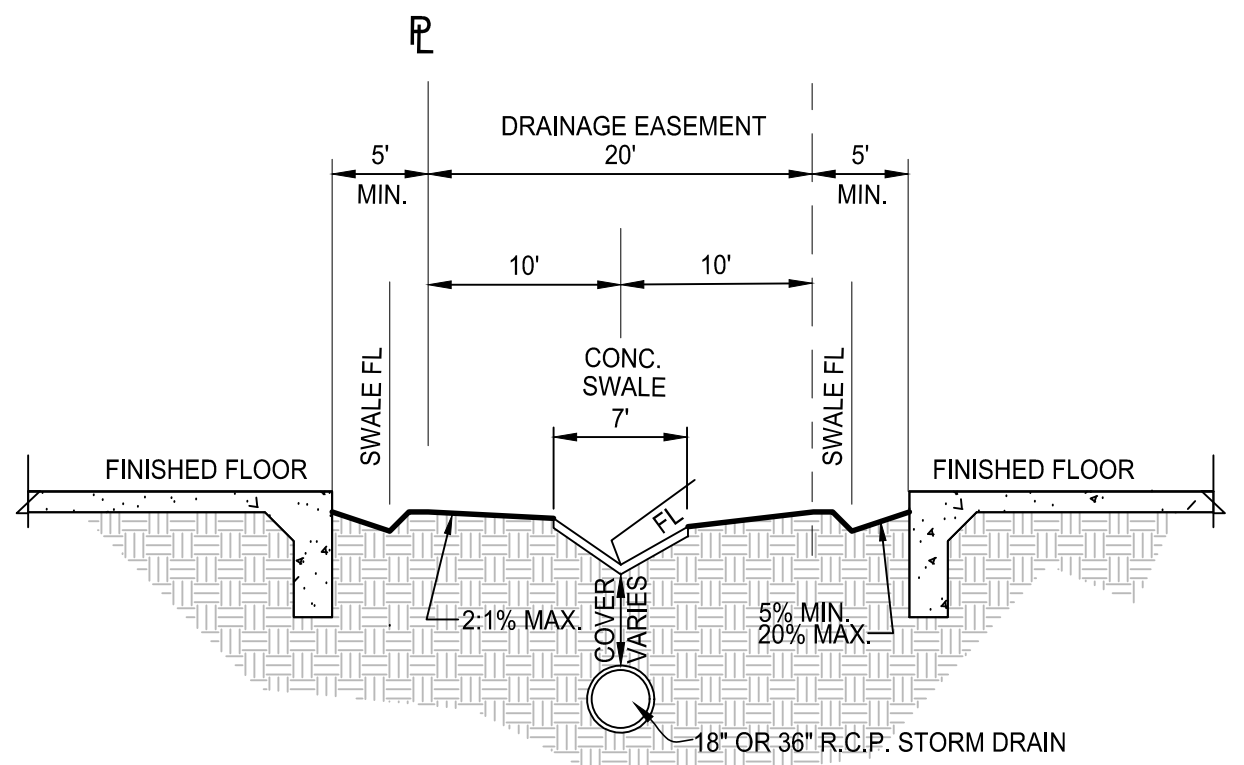


TYPICAL SECTION E-E (DRAINAGE EASEMENT)
SCALE: 1"=10'

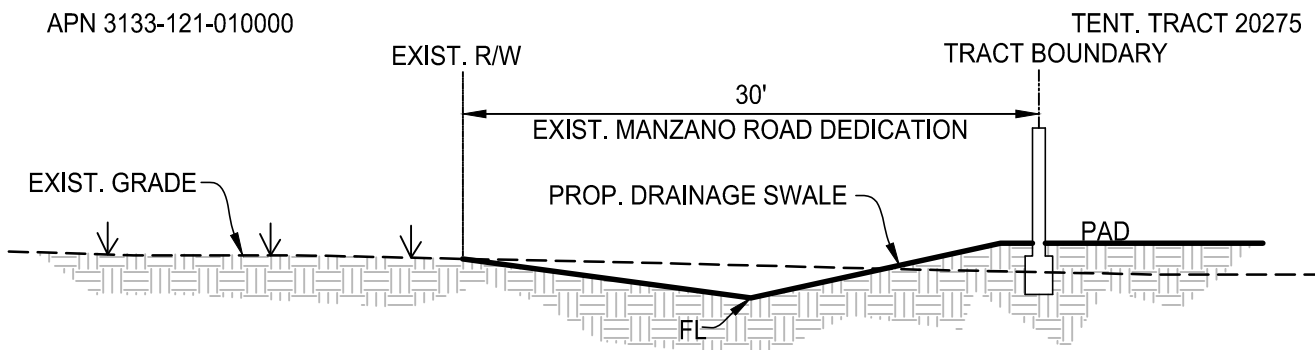


TYPICAL SECTION A-A
SCALE: 1"=10'

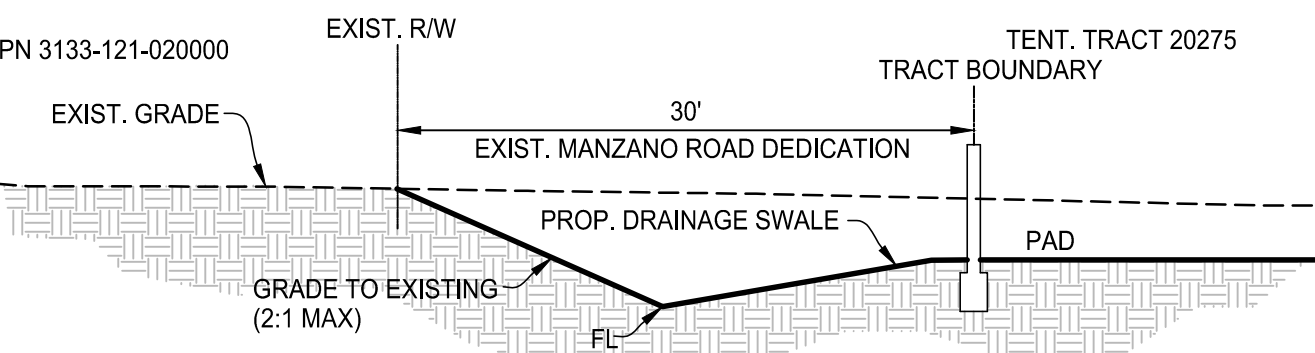

TYPICAL SECTION B-B
SCALE: 1"=10'

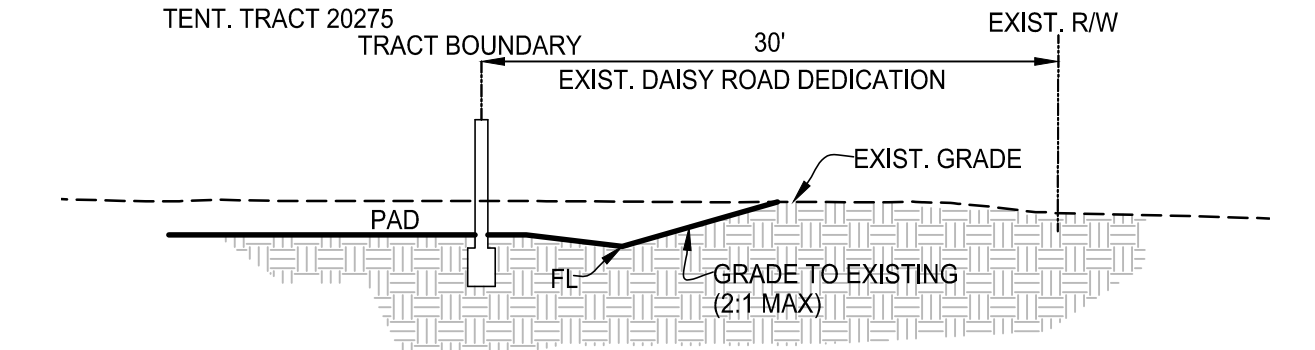

TYPICAL SECTION C-C
SCALE: 1"=10'

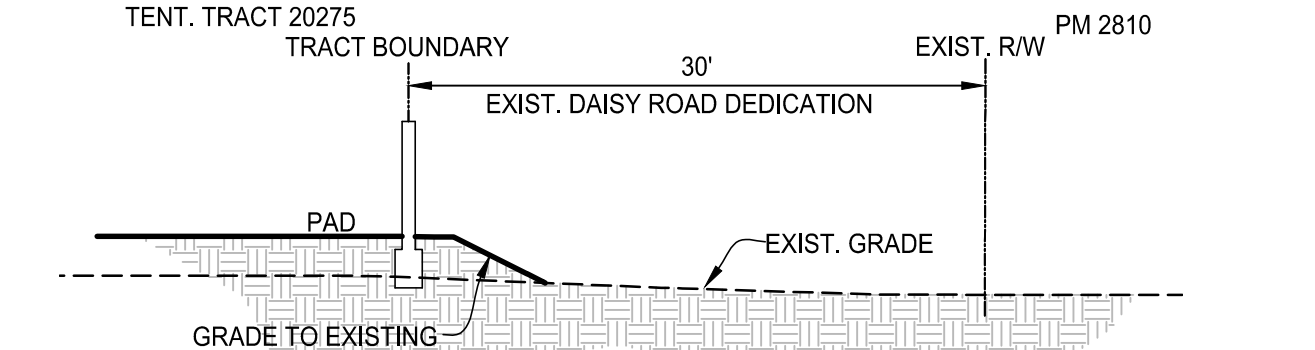

TYPICAL SECTION D-D
SCALE: 1"=10'

DEVELOPER:
KB HOME SOUTHERN CALIFORNIA COASTAL INC.
36310 INLAND VALLEY DRIVE
WILDOMAR, CA 92595
PHONE: (909) 691-5300

CITY OF VICTORVILLE
TENTATIVE TRACT MAP NO. 20275
TENTATIVE GRADING AND DRAINAGE EXHIBIT



9302 PITTSBURGH AVE, SUITE 230
RANCHO CUCAMONGA, CA 91730
PHONE: 909.4816322
FAX: 909.4816320

SCALE:
1"=80'
JOB NUMBER:
652-2039
SHEET
1 OF 2