


--- NOTE ---
This map is for Assessment purposes only.
It is not to be construed as portraying
legal ownership or divisions of land for
purposes of zoning or subdivision law.

SUBDIVIDED LAND IN POR. SEC. 12, T. 15 S., R. 24 E., M.D.B. & M.

Tax Area
14-000
169-013

375-03

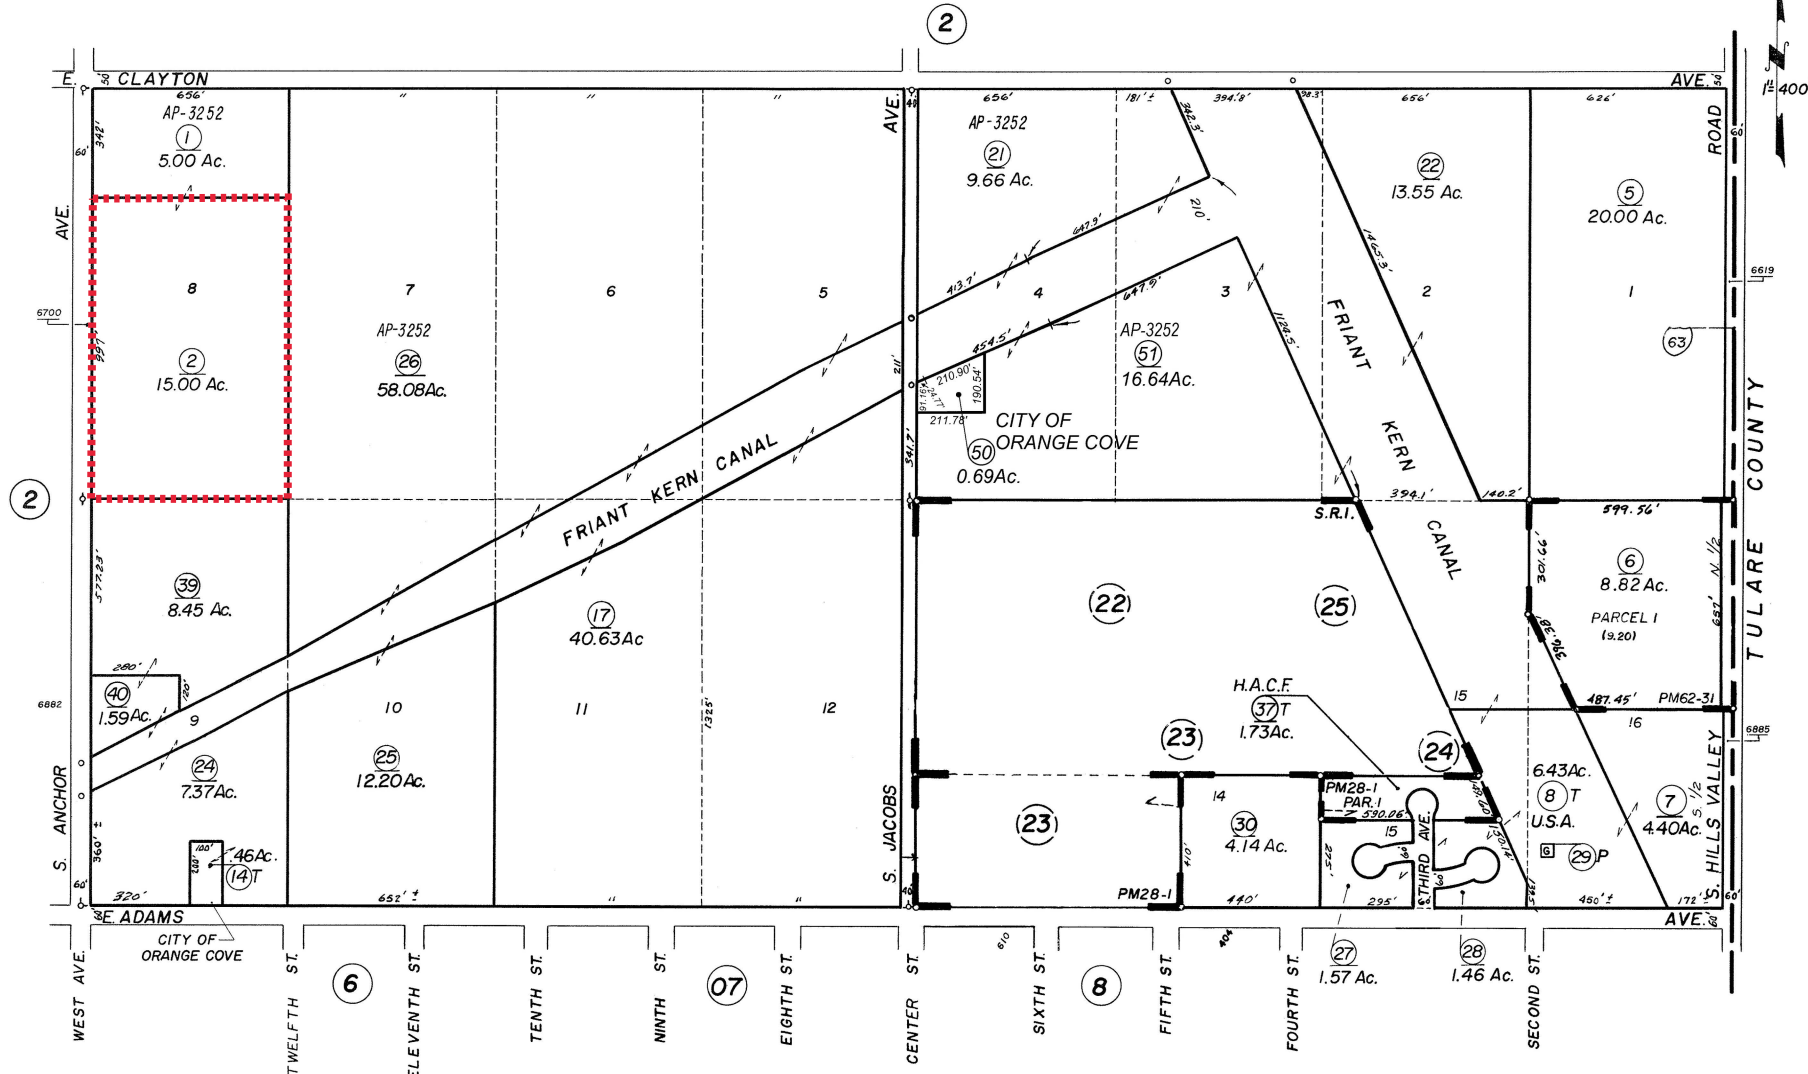

Orange Cove Tract No.1 - R.S. Bk.9, Pg.33
Parcel Map No. 77-1 - Bk.28, Pg.1
Parcel Map No. 7858 - Bk.62, Pg.31
Summit Ranch, Phase 1, Tr. No.5293 - Plat Bk.73, Pgs.83-84

Assessor's Map Bk.375-Pg.03
County of Fresno, Calif.

NOTE - Assessor's Block Numbers Shown in Ellipses.
Assessor's Parcel Numbers Shown in Circles.