
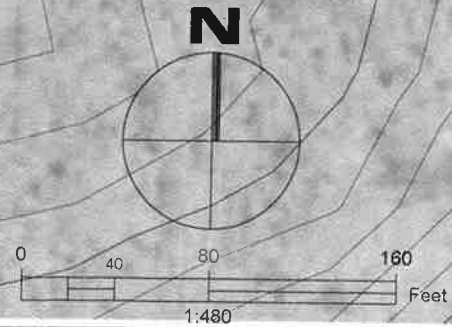


KONOCTI KIDS CAMP: PROPOSED ACCESS ROAD TRIBUTARY MAP

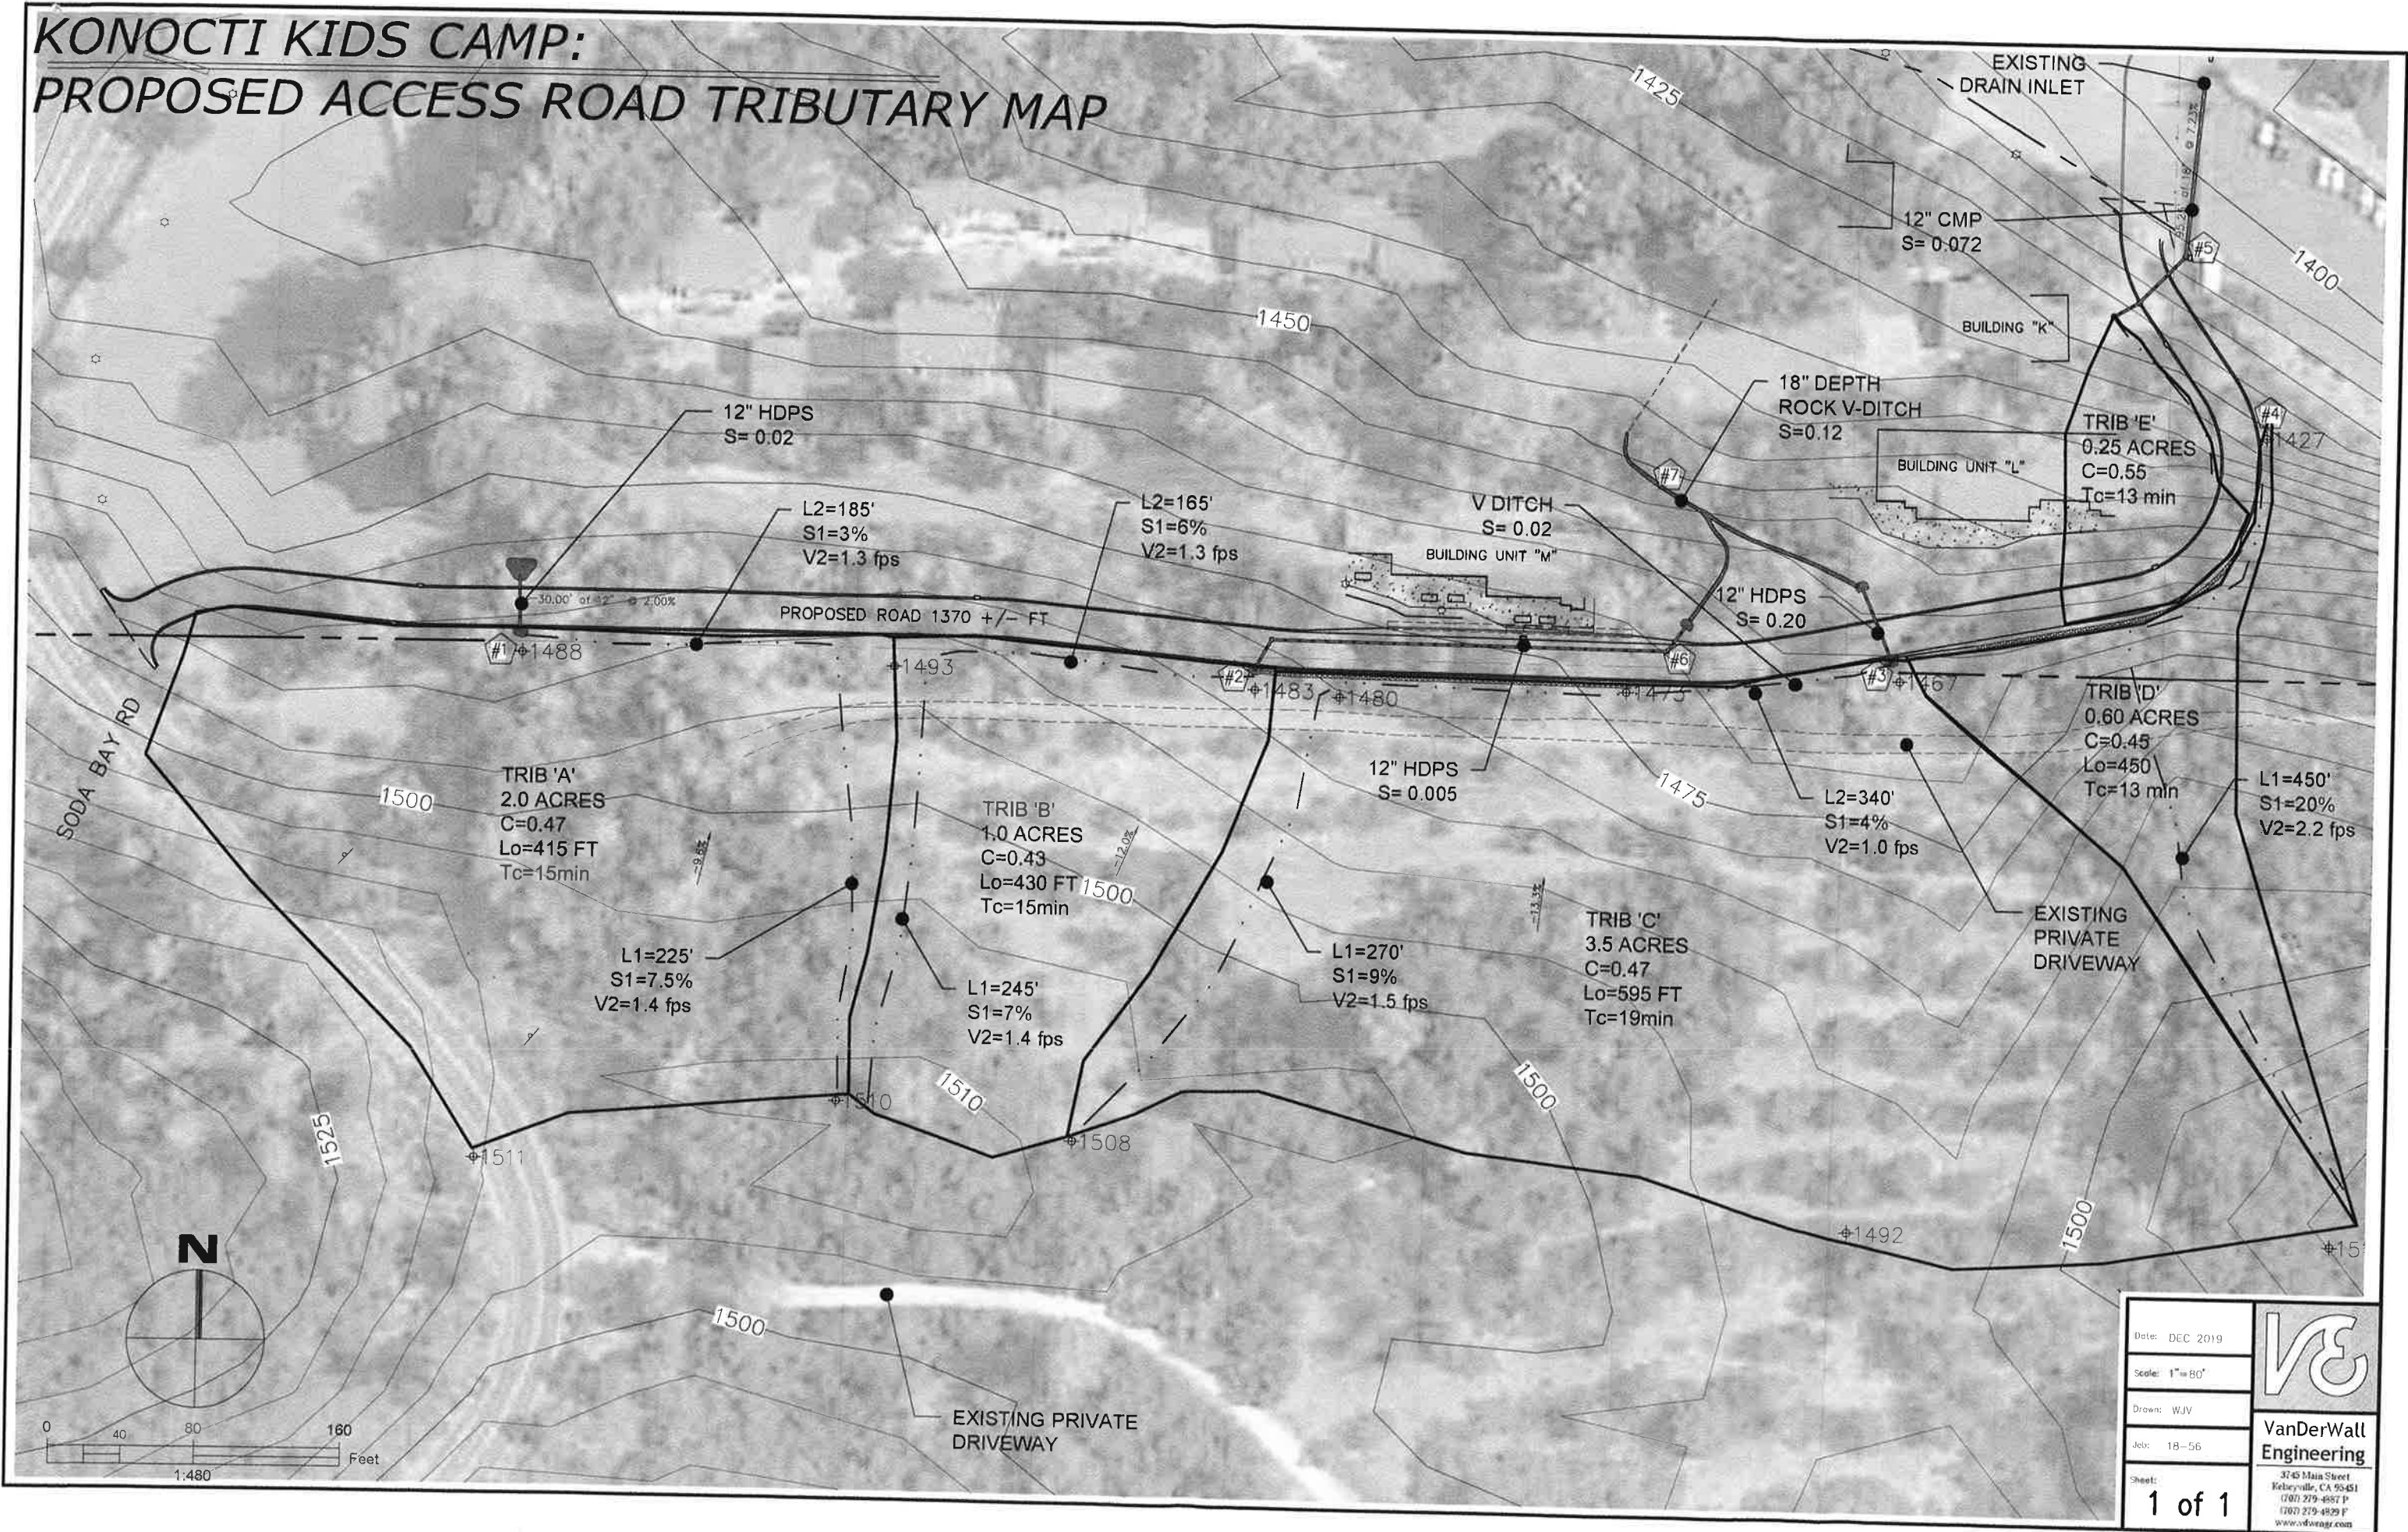

Date: DEC 2019	 VanDerWall Engineering 3745 Main Street Kelseyville, CA 95451 (707) 219-4851 P (707) 219-4829 F www.vdwengr.com
Scale: 1"=80'	
Drawn: WJV	
Job: 18-56	
Sheet: 1 of 1	

TRACT ONE PER
DOC.#2018003552
N.A.P.

TRACT TWO PARCEL ONE-FOUR PER
DOC.#2018003552
N.A.P.

DOC.# 2012003737
CC 11-72
N.A.P.

DOC.# 2012003738
CC 11-73
N.A.P.

DOC.# 2012003739
CC 11-74
N.A.P.

DOC.# 2012017893
N.A.P.

NEW PARCEL 3
TRACT THREE PER
DOC.#2018003552
A.P.N. 009-002-35
A.P.N. 009-002-34
A.P.N. 009-002-33
A.P.N. 009-002-33
A.P.N. 009-002-14

NEW PARCEL 2
529 O.R. 26
TRACT FOUR PER
DOC.#2018003552
A.P.N. 009-002-36

NEW PARCEL 4
DOC.# 2012003741
CC 12-02
PORTION A.P.N. 009-010-01
PORTION A.P.N. 009-011-01

DOC.# 2012003742
CC 12-03
N.A.P.
PORTION A.P.N. 009-010-01
PORTION A.P.N. 009-011-01

NEW PARCEL 1
651 O.R. 107
TRACT FOUR PER
DOC.#2008014725
A.P.N. 009-002-25

SEE SHEET 2

DRAFT

DRAFT

DRAFT

CLEAR LAKE


KONOCTI HARBOR
& RESORT

SODA BAY RD.

STATE HWY. 29

LOCATION MAP:


N.T.S.

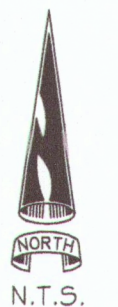


LOT LINE ADJUSTMENT
FOR

**PUBLIC SAFETY/EMERGENCY FIRE INGRESS & EGRESS
UA LOCAL 38/MAZZOLA/SHEKOU MANAGEMENT**

BEING A PORTION OF SECTION 9, 10, 15 AND 16 TOWNSHIP 13 NORTH, RANGE 8 WEST,
M.D.B.&M. BEING MORE PARTICULARLY DESCRIBED IN DOCUMENT#S 2012003741,
2018003552, AND 2008014725, LAKE COUNTY RECORDS.
LAKE COUNTY CALIFORNIA

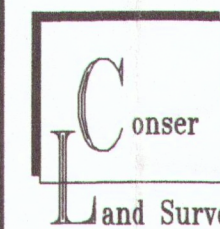

125 PARK STREET
LAKEPORT, CALIFORNIA 95453
PHONE (707) 263-5512
FAX (707) 263-0455

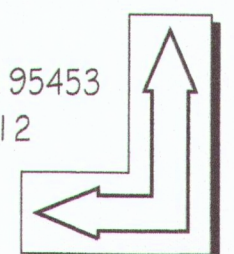

JOB NO. 2018-161
ACAD FILE LLA
DESIGNED C7
CAD BY C7
CHECKED C1
DATE 12/21/2018
SHEET
NO. 1 OF 2 SHEETS