


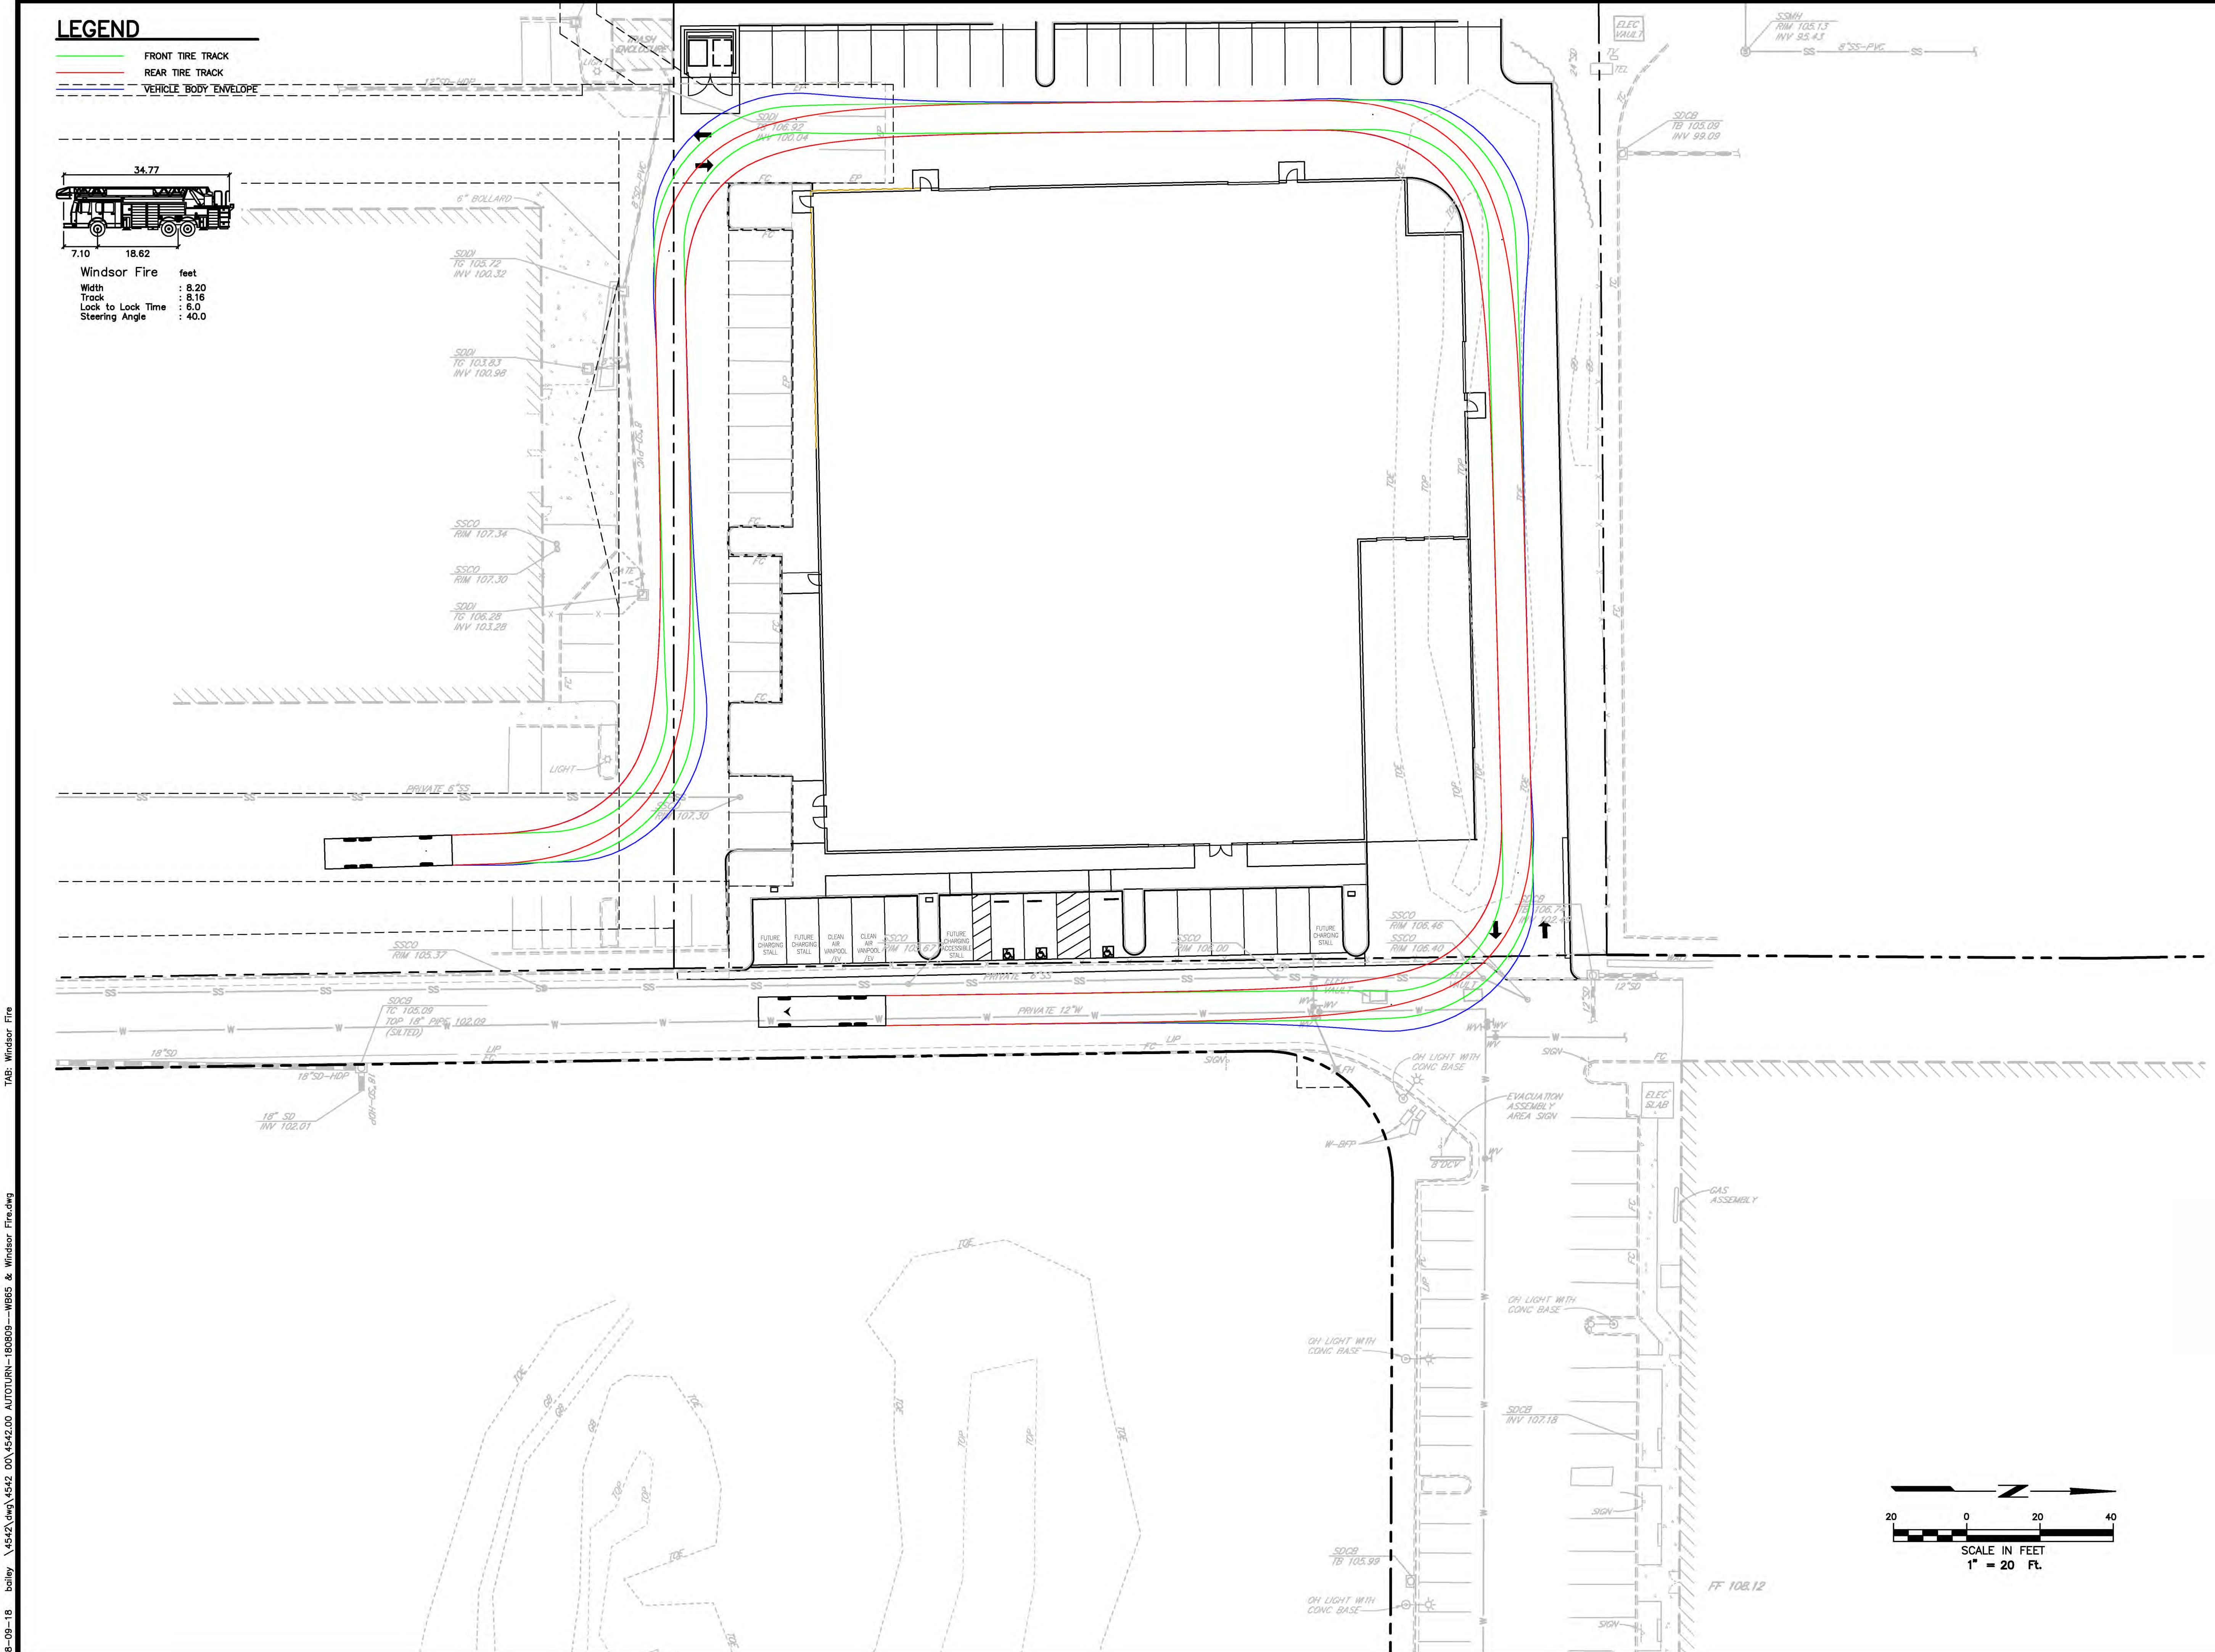

201 CONCOURSE BLVD., SUITE A
SANTA ROSA, CALIFORNIA 95403
PHONE: (707) 526-9645
FAX: (707) 525-3574

Brelje & Race
CONSULTING ENGINEERS
475 Aviation Boulevard, Suite 120
Santa Rosa, CA 95403
v: 707-576-1322
f: 707-576-0469
www.brce.com

SEAL

PRELIMINARY DRAWING
SUBJECT TO CHANGE

**NEILMED
WAREHOUSE**

685 AVIATION BLVD
SANTA ROSA CA 95403

REV	DATE	DESCRIPTION
PROJECT NO:		1807/4542.00
CAD DWG FILE:		4542.00 AUTOTURN
DRAWN BY:		DJK
SCALE:		1"= 20'

© Copyright 2006
Del Starrett Architect


SHEET TITLE

**WINDSOR FIRE
TRUCK TURNING
TEMPLATE**

SHEET NUMBER


1

08-09-18 bailey_4542.dwg 4542 00 4542.00 AUTOTURN-180809--WB&S & Windsor Fire.dwg TAB: Windsor Fire

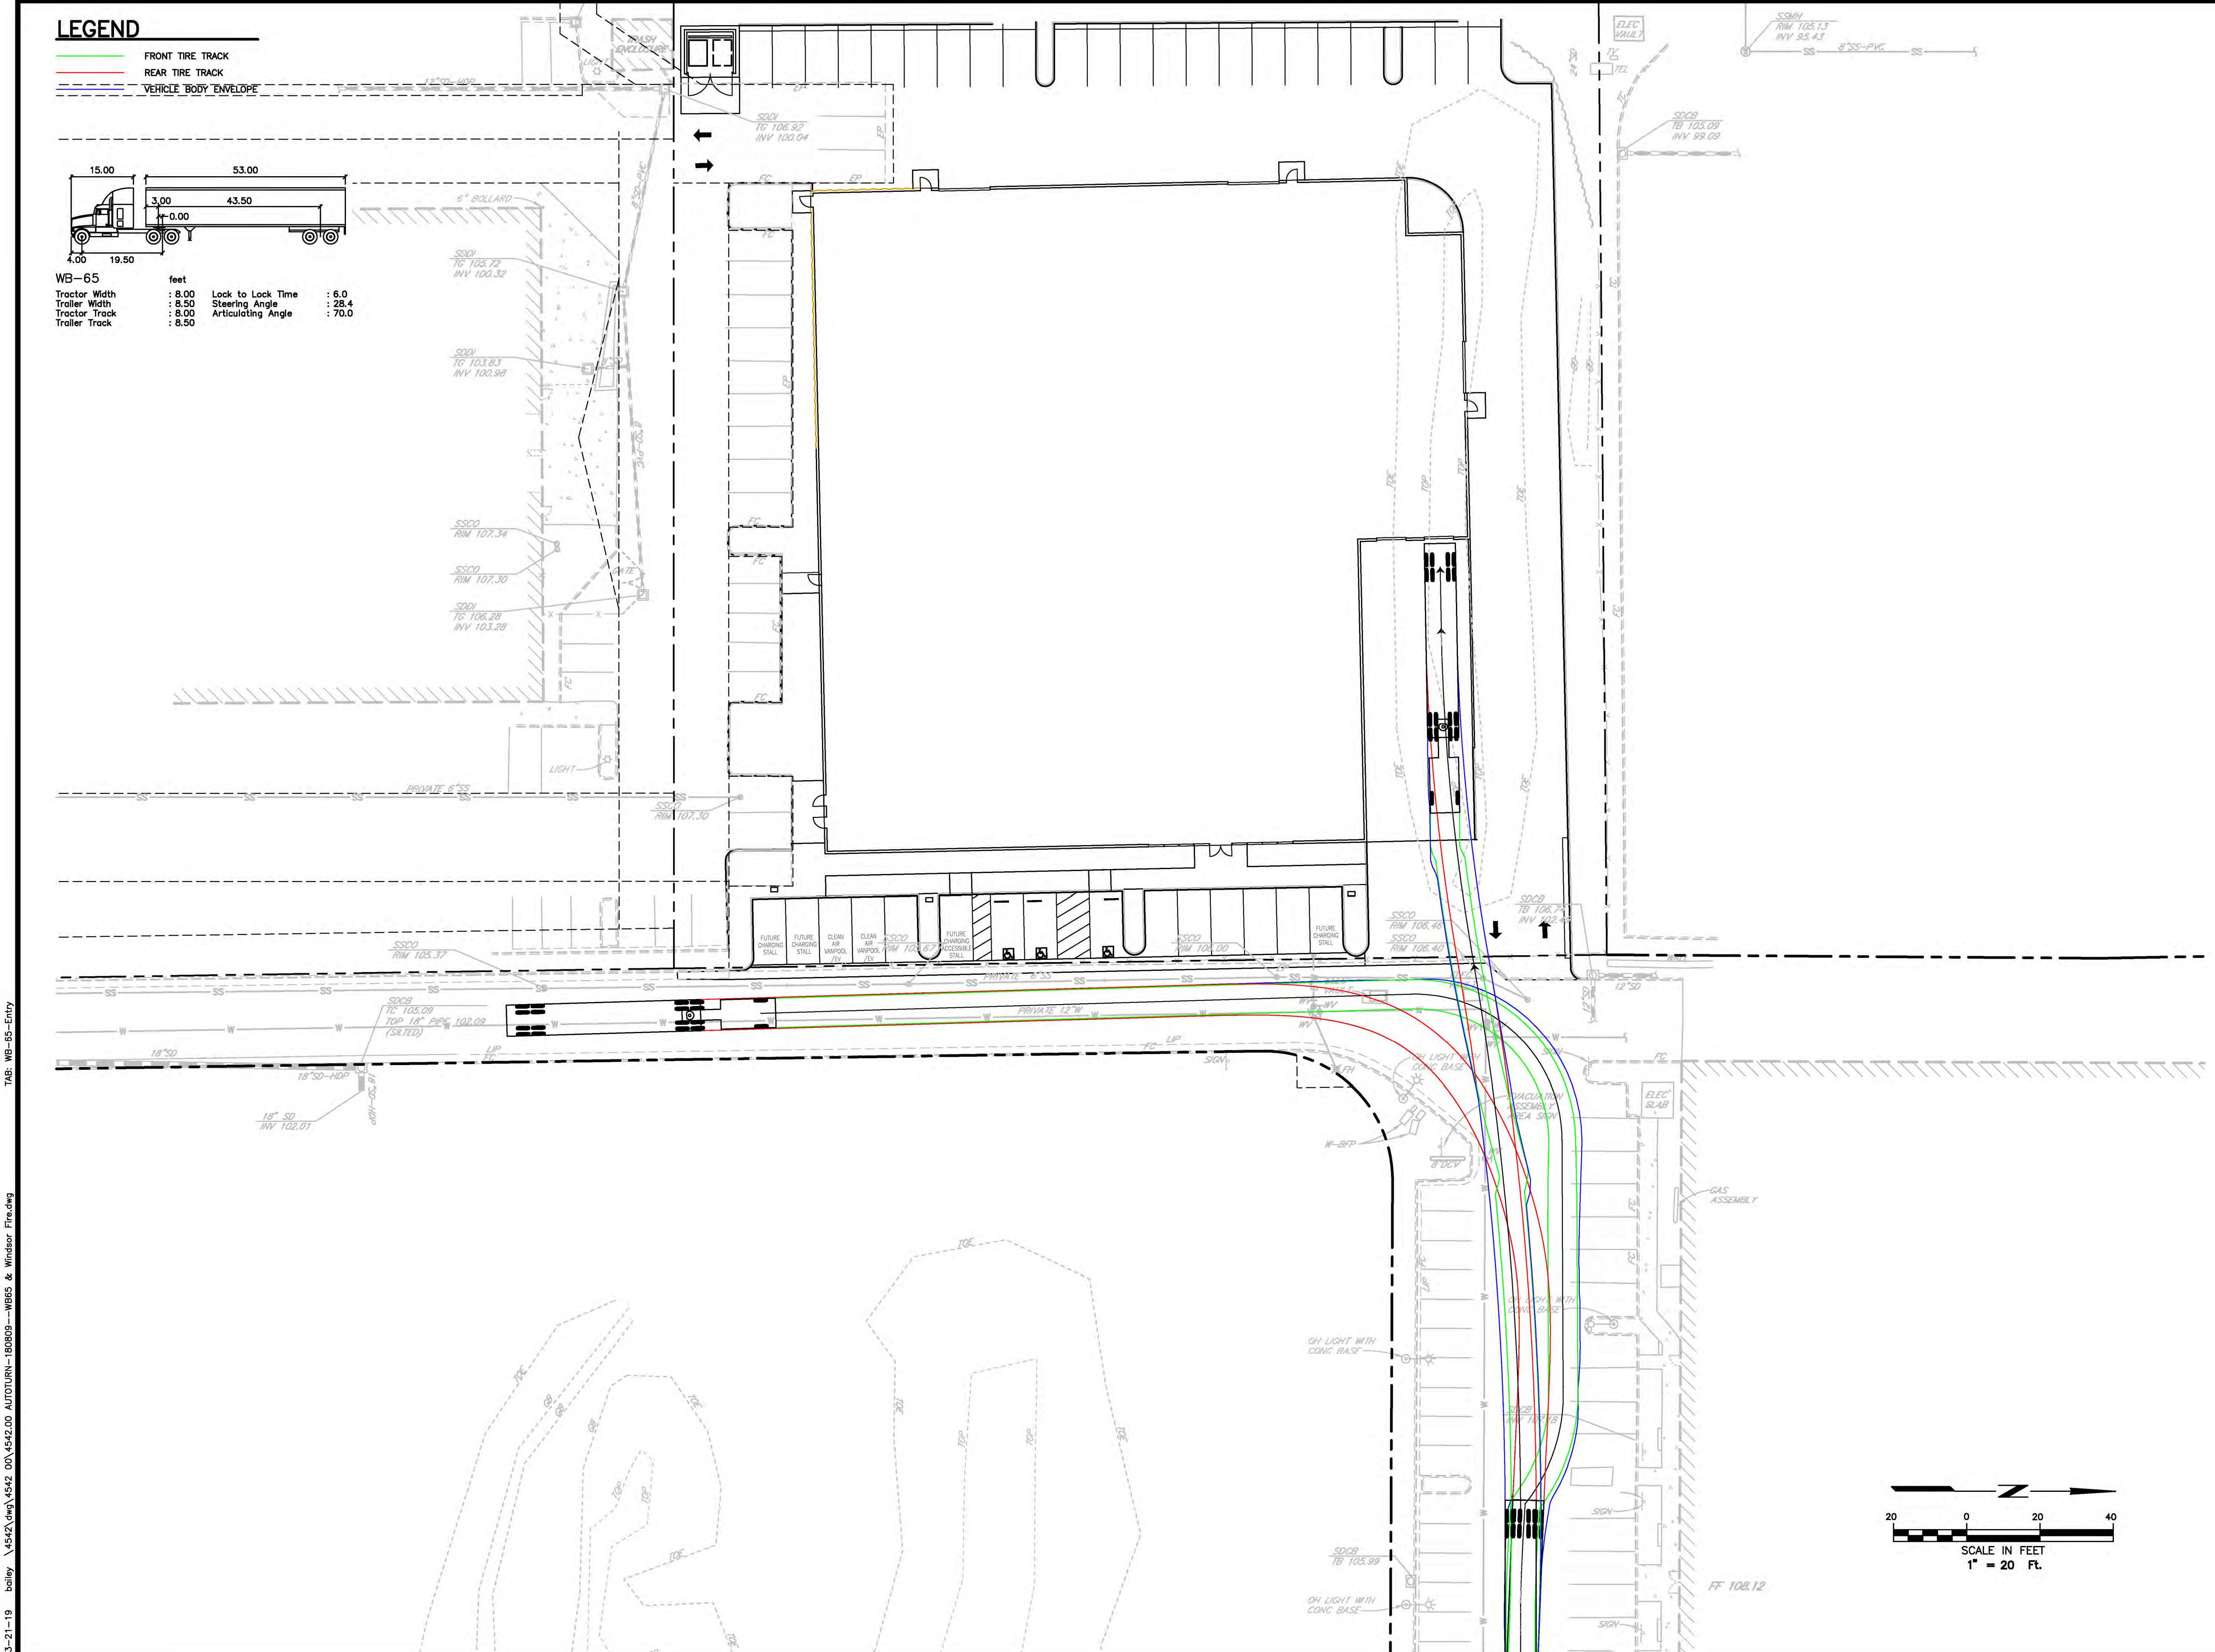

LEGEND

- FRONT TIRE TRACK
- REAR TIRE TRACK
- VEHICLE BODY ENVELOPE

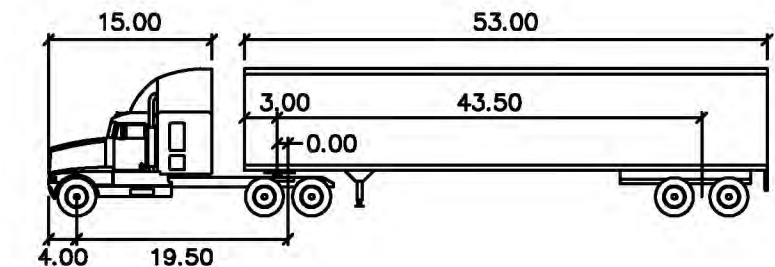

WB-65	feet	
Tractor Width	: 8.00	Lock to Lock Time : 6.0
Trailer Width	: 8.50	Steering Angle : 28.4
Tractor Track	: 8.00	Articulating Angle : 70.0
Trailer Track	: 8.50	



201 CONCOURSE BLVD., SUITE A
SANTA ROSA, CALIFORNIA 95403
PHONE: (707) 526-9645
FAX: (707) 525-3574

CONSULTANTS

Brelje & Race
CONSULTING ENGINEERS
475 Aviation Boulevard, Suite 120
Santa Rosa, CA 95403
v: 707-576-1322
f: 707-576-0469
www.brce.com

SEAL

PRELIMINARY DRAWING
SUBJECT TO CHANGE

NEILMED
WAREHOUSE

685 AVIATION BLVD
SANTA ROSA CA 95403

REV	DATE	DESCRIPTION
		PROJECT NO: 1807/4542.00
		CAD DWG FILE: 4542.00 AUTOTURN
		DRAWN BY: DJK
		SCALE: 1"= 20'

© Copyright 2006
Del Starrett Architect

SHEET TITLE

WB-65 TRUCK
TURNING
TEMPLATE

SHEET NUMBER

03-21-19 bailey \\4542.dwg 4542 00 4542.00 AUTOTURN-180809--WB65 & Windsor ETredwg TAB: WB-65-Entry