
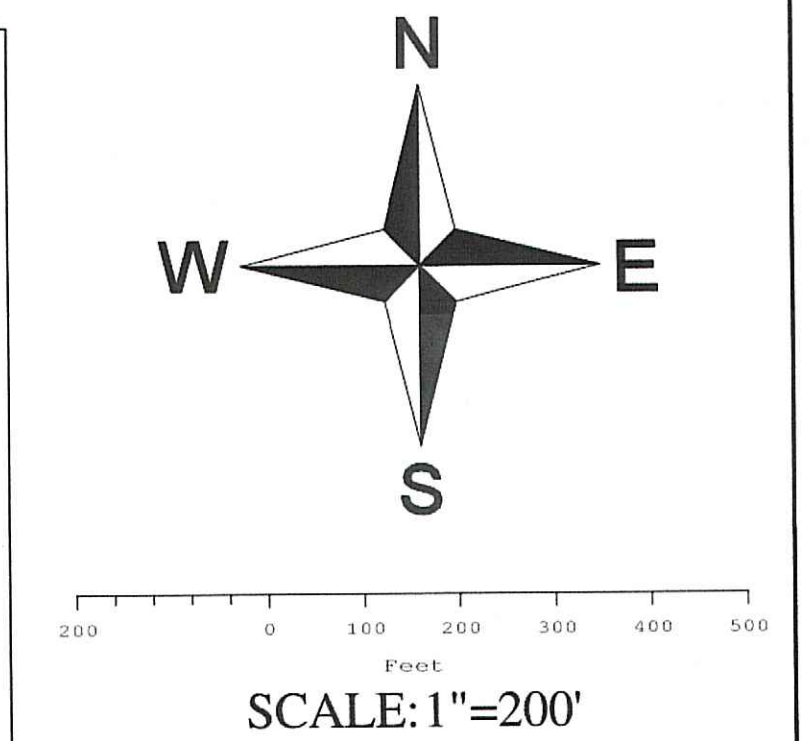
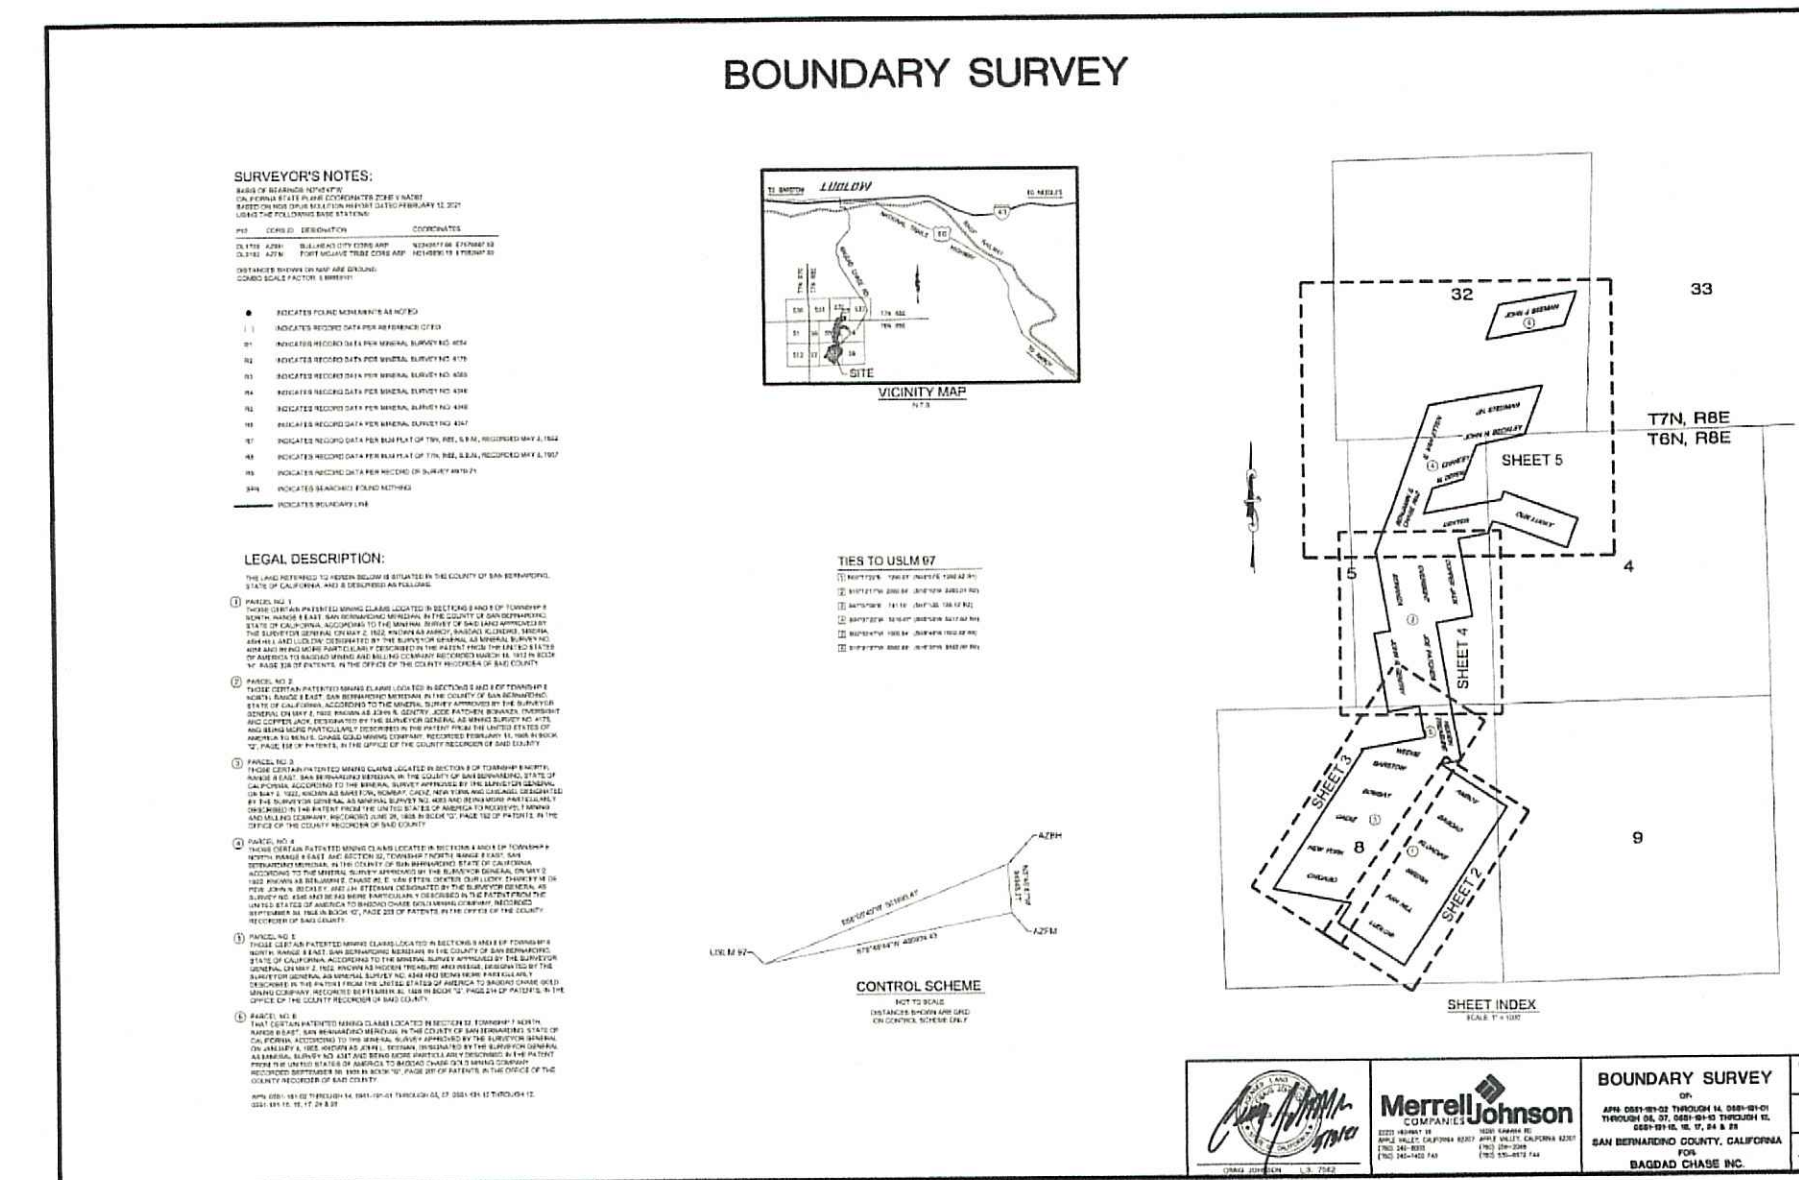
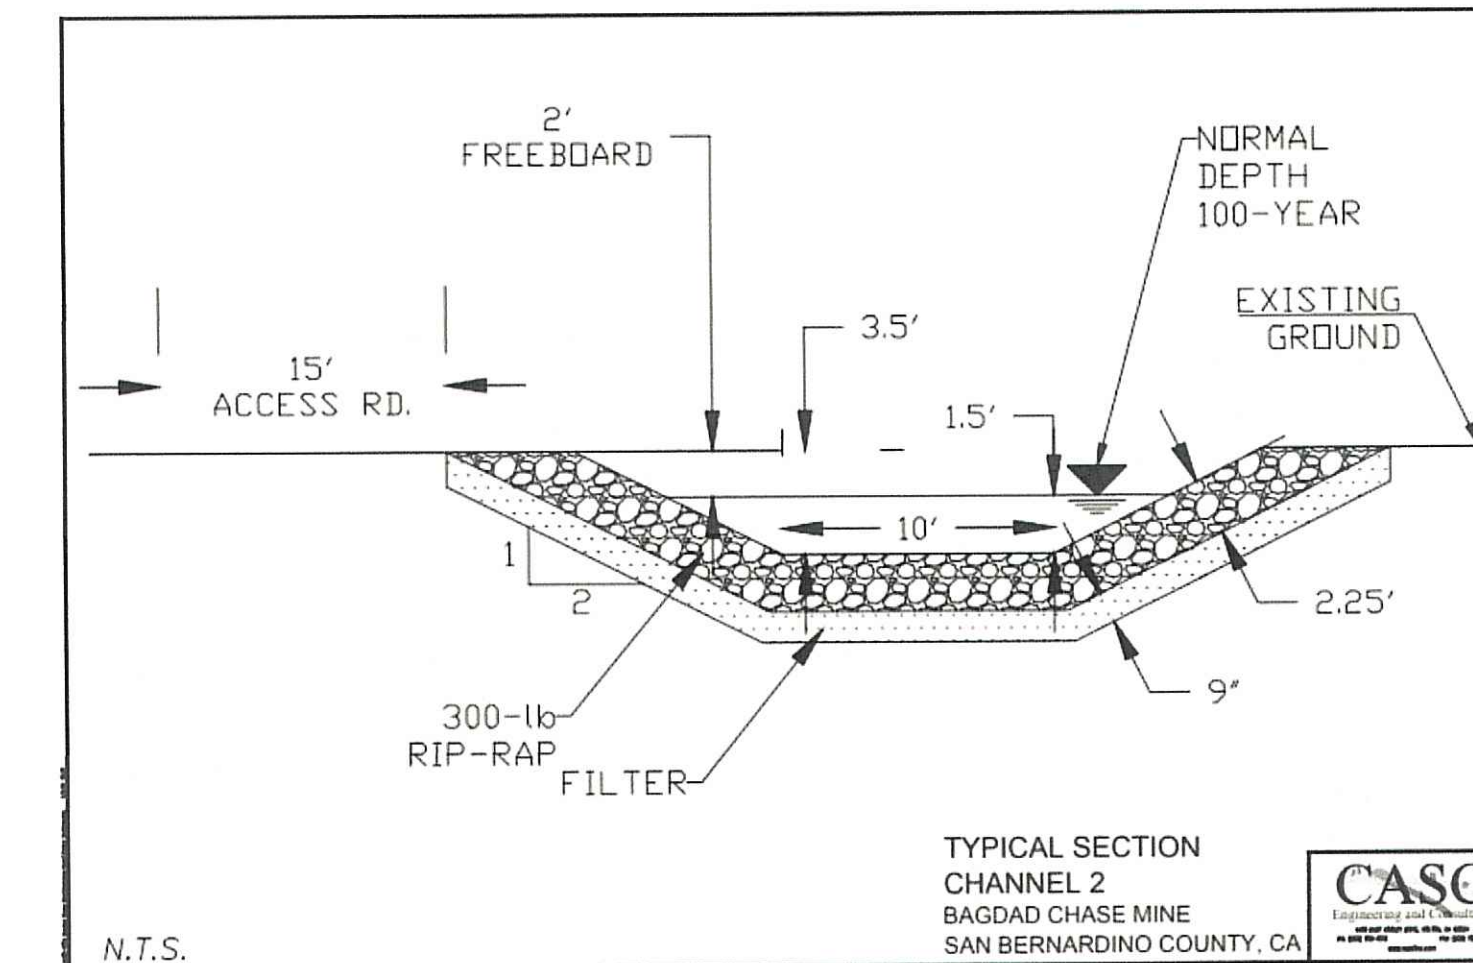


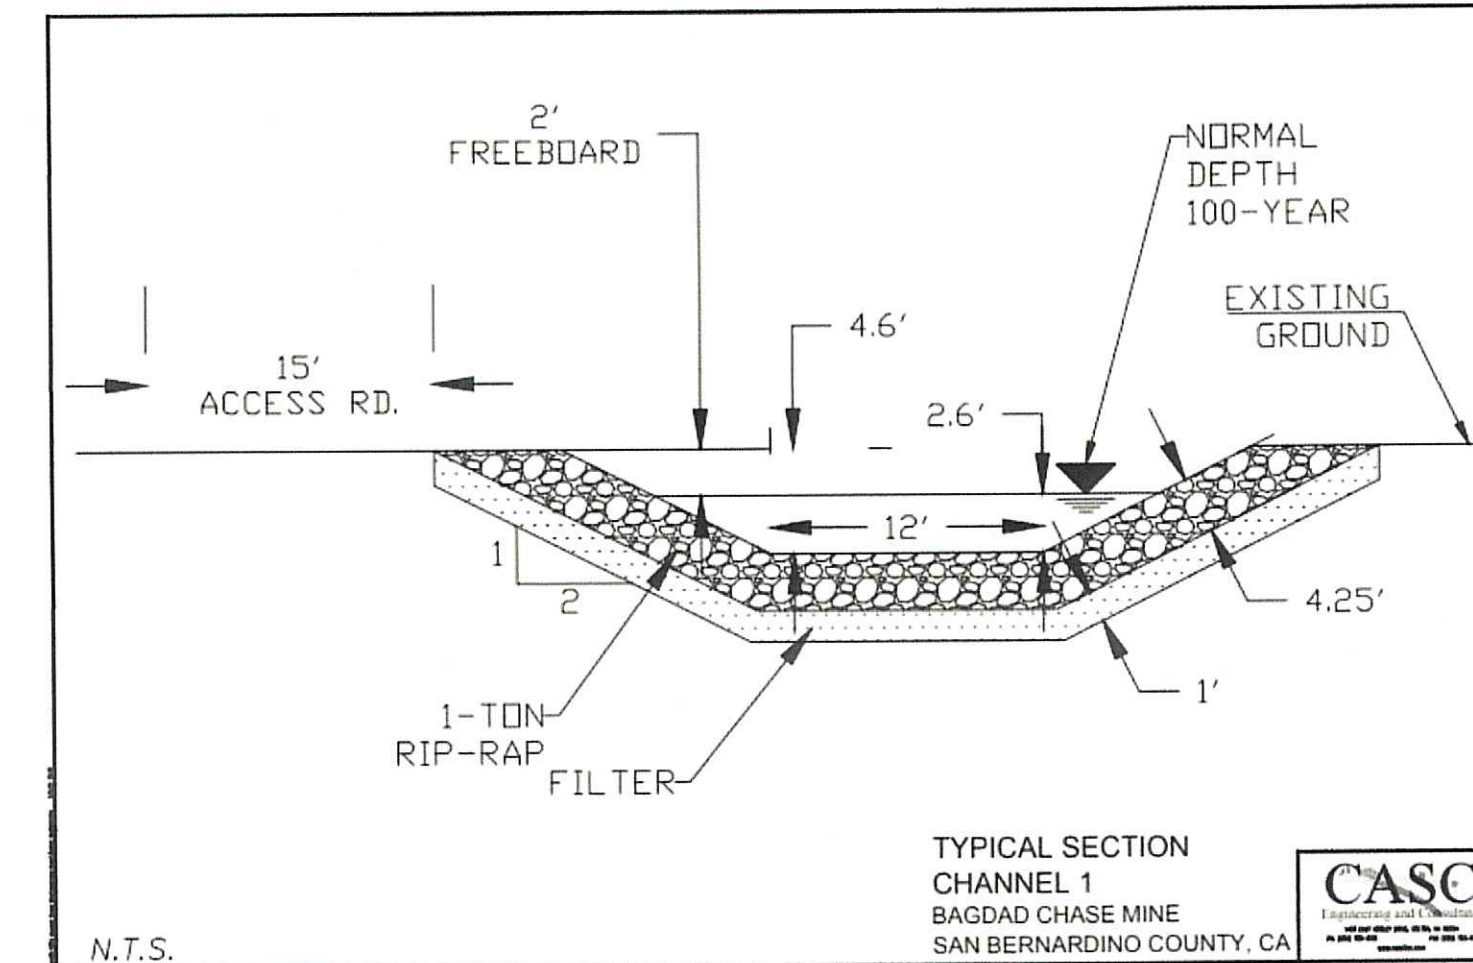

LEGEND


EXISTING TOPOGRAPHY
POST MINE TOPOGRAPHY
OOPS (OUT OF PIT SPOILS)
PHASE 01 PIT SHELL
PHASE 02 PIT SHELL
PHASE 03 PIT SHELL
PHASE 04 PIT SHELL
CROSS SECTION INFORMATION

LILBURN
CORPORATION

1935 Business Center Drive San Bernardino, CA 92408
909.890.1818 Fax 909.890.1807



John S. McKeown, C.E.G. 2396
Senior Geologist

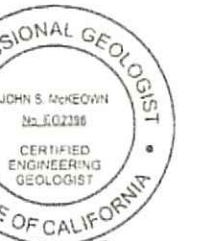

Subject Matter Expert: Brian J. Williams, P.E., P.G.

Cross Section and Details
BAGDAD CHASE MINE
RECLAMATION PLAN No. #####
SAN BERNARDINO COUNTY, CALIFORNIA





SHEET INDEX

1	TITLE
2	RECLAMATION PLAN
3	MINE PLAN
4	RECLAMATION DESIGN
5	PIT SECTIONS AND PHASING

Date: August 17, 2021
Version: Status Draft (V5)

SHEET: 4 of 4

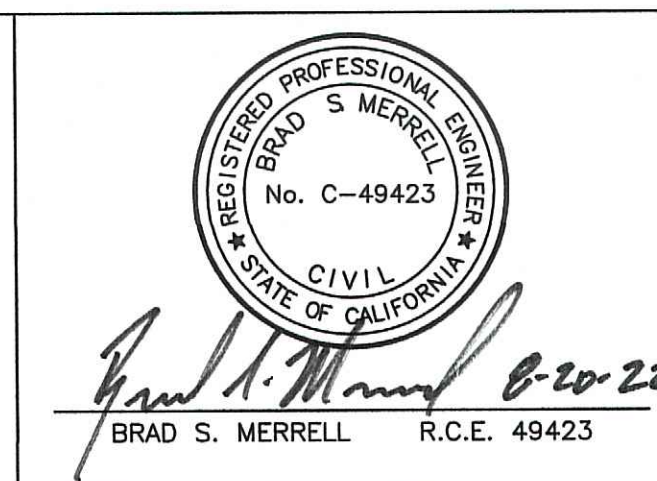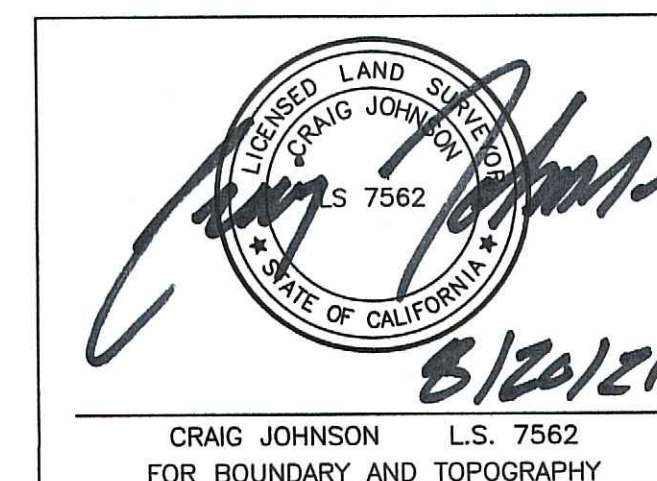


Merrell Johnson
COMPANIES

22221 HIGHWAY 18	16091 KAMANA RD
APPLE VALLEY, CALIFORNIA 92307	APPLE VALLEY, CALIFORNIA 92307
(760) 240-8000	(760) 256-2068
(760) 240-1400 FAX	(760) 530-6672 FAX