



CALIFORNIA ENVIRONMENTAL QUALITY ACT
Notice of Exemption

To: ☐ Office of Planning and Research
P.O. Box 3044, Room 113
Sacramento, CA 95812-3044

From: Contra Costa County
Department of Conservation and
Development
30 Muir Road
Martinez, CA 94553

☒ County Clerk, County of Contra Costa

Project Title: 30 Muir Rd. EV Charging Infrastructure, Project #: WO385B, CP#: 23-07

Project Applicant: Contra Costa County Public Works Dept., 255 Glacier Drive, Martinez CA 94553
Main: (925) 313-2000, Contact: Izaac Tompkins (925) 313-2176

Project Location: 30 Muir Road, Martinez, CA 94553; Assessor's Parcel Number 162-493-009

Lead Agency: Department of Conservation and Development, 30 Muir Road, Martinez, CA 94553
Main: (925) 655-2705, Contact: Syd Sotoodeh (925) 655-2877

Project Description: This project will install electric vehicle charging ports at the County-owned Department of Conservation and Development building at 30 Muir Road. Approximately 26 charging ports will be installed in existing parking stalls in the paved parking lot south of the building. Project activities include restriping portions of the parking lot, installing new electric vehicle signage and electrical subpanel, and minor trenching (up to 3-ft deep) to provide electric service to each charging station. The project is in support of County policy governing replacement and procurement of electric vehicles. Utility relocation, temporary traffic control, and landscape vegetation trimming and removal may be necessary.

Exempt Status:

- | | |
|--|--|
| <input type="checkbox"/> Ministerial Project (Sec. 21080[b][1]; 15268) | <input checked="" type="checkbox"/> Categorical Exemption (Sec. 15301(a); 15303(d); 15304(f) 15311(a)) |
| <input type="checkbox"/> Declared Emergency (Sec. 21080[b][3]; 15269[a]) | <input type="checkbox"/> General Rule of Applicability (Sec. 15061[b][3]) |
| <input type="checkbox"/> Emergency Project (Sec. 21080[b][2][4]) | <input type="checkbox"/> Other Statutory Exemption (Sec.) |

Reasons why project is exempt: The activity consists of minor alteration to existing public facilities; construction of small electrical extensions, and construction of minor structures accessory to small parking lot pursuant to Article 19, Sections 15301(a), 15303(d), 15304(f), and 15311(a) of the CEQA Guidelines.

If filed by applicant:

1. Attach certified document of exemption finding.

2. Has a Notice of Exemption been filed by the public agency approving the ☐ Yes ☐ No project?

Signature: Syd Sotoodeh Date: 05/08/2023 Title: Senior Planner

Contra Costa County Department of Conservation and Development

☒ Signed by Lead Agency ☐ Signed by Applicant


AFFIDAVIT OF FILING AND POSTING

I declare that on _____ I received and posted this notice as required by California Public Resources Code Section 21152(c). Said notice will remain posted for 30 days from the filing date.

Signature

Title

Applicant

Public Works Department
255 Glacier Drive
Martinez, CA 94553
Attn: Izaak Tompkins 
Environmental Services Division
Phone: (925) 313-2176

Department of Fish and Wildlife Fees Due

- ☐ De Minimis Finding - \$0
- ☒ County Clerk - \$50
- ☒ Conservation and Development - \$25

Total Due: \$75 Receipt #: _____

CONTRA COSTA COUNTY CALIFORNIA


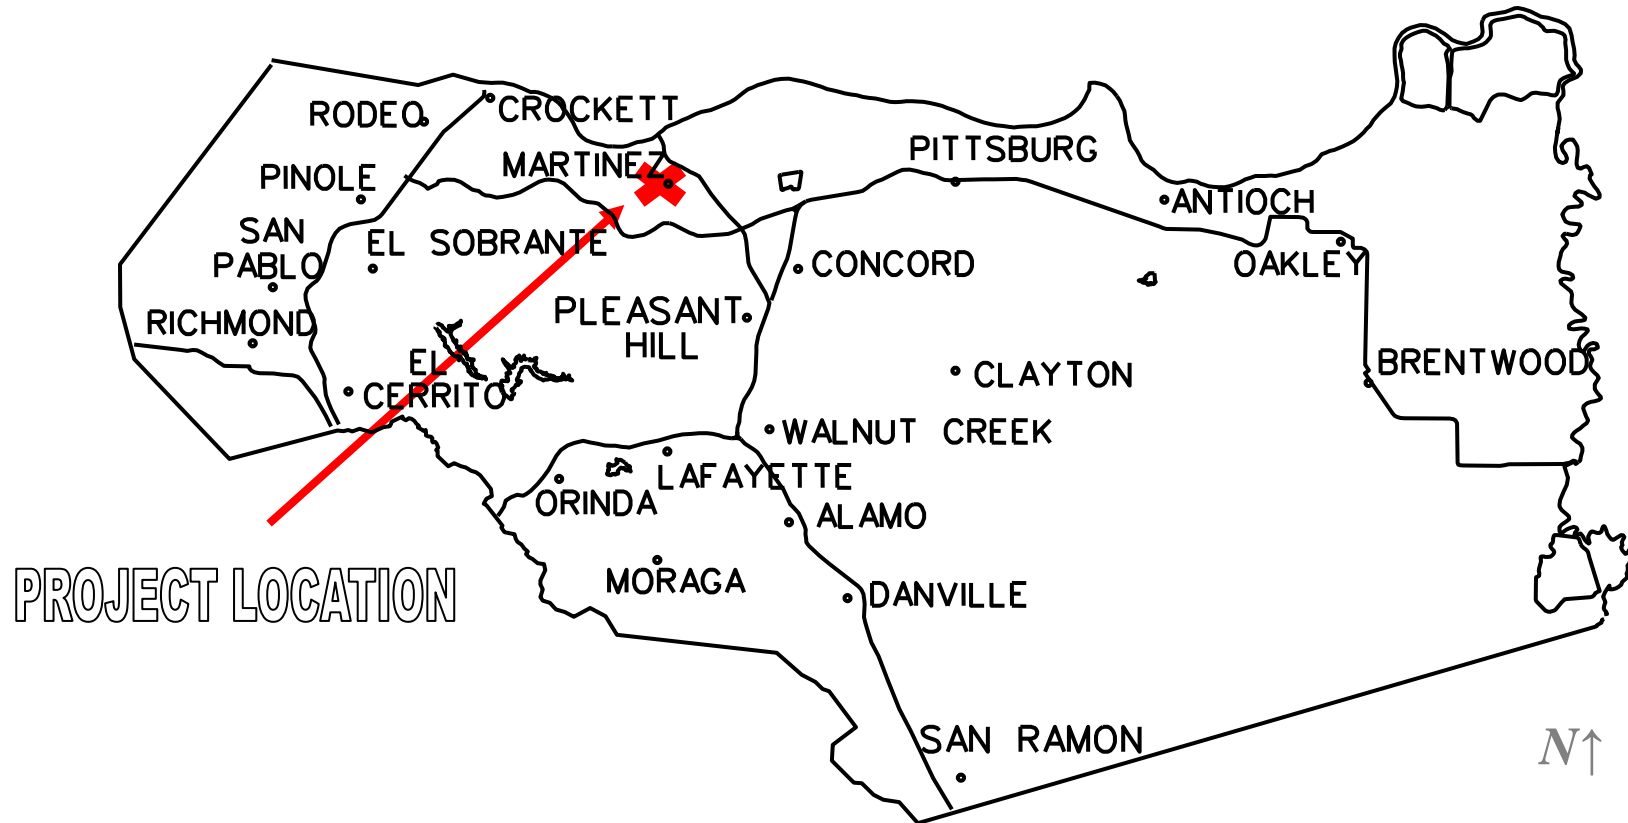


FIGURE 1: Regional Location Map

30 Muir Road EV Charging Infrastructure Map

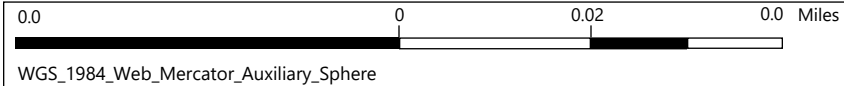


This map is a user generated static output from an Internet mapping site and is for reference only. Data layers that appear on this map may or may not be accurate, current, or otherwise reliable.
THIS MAP IS NOT TO BE USED FOR NAVIGATION

1:1,128



Notes
Contra Costa County -DOIT GIS

MUIR ROAD

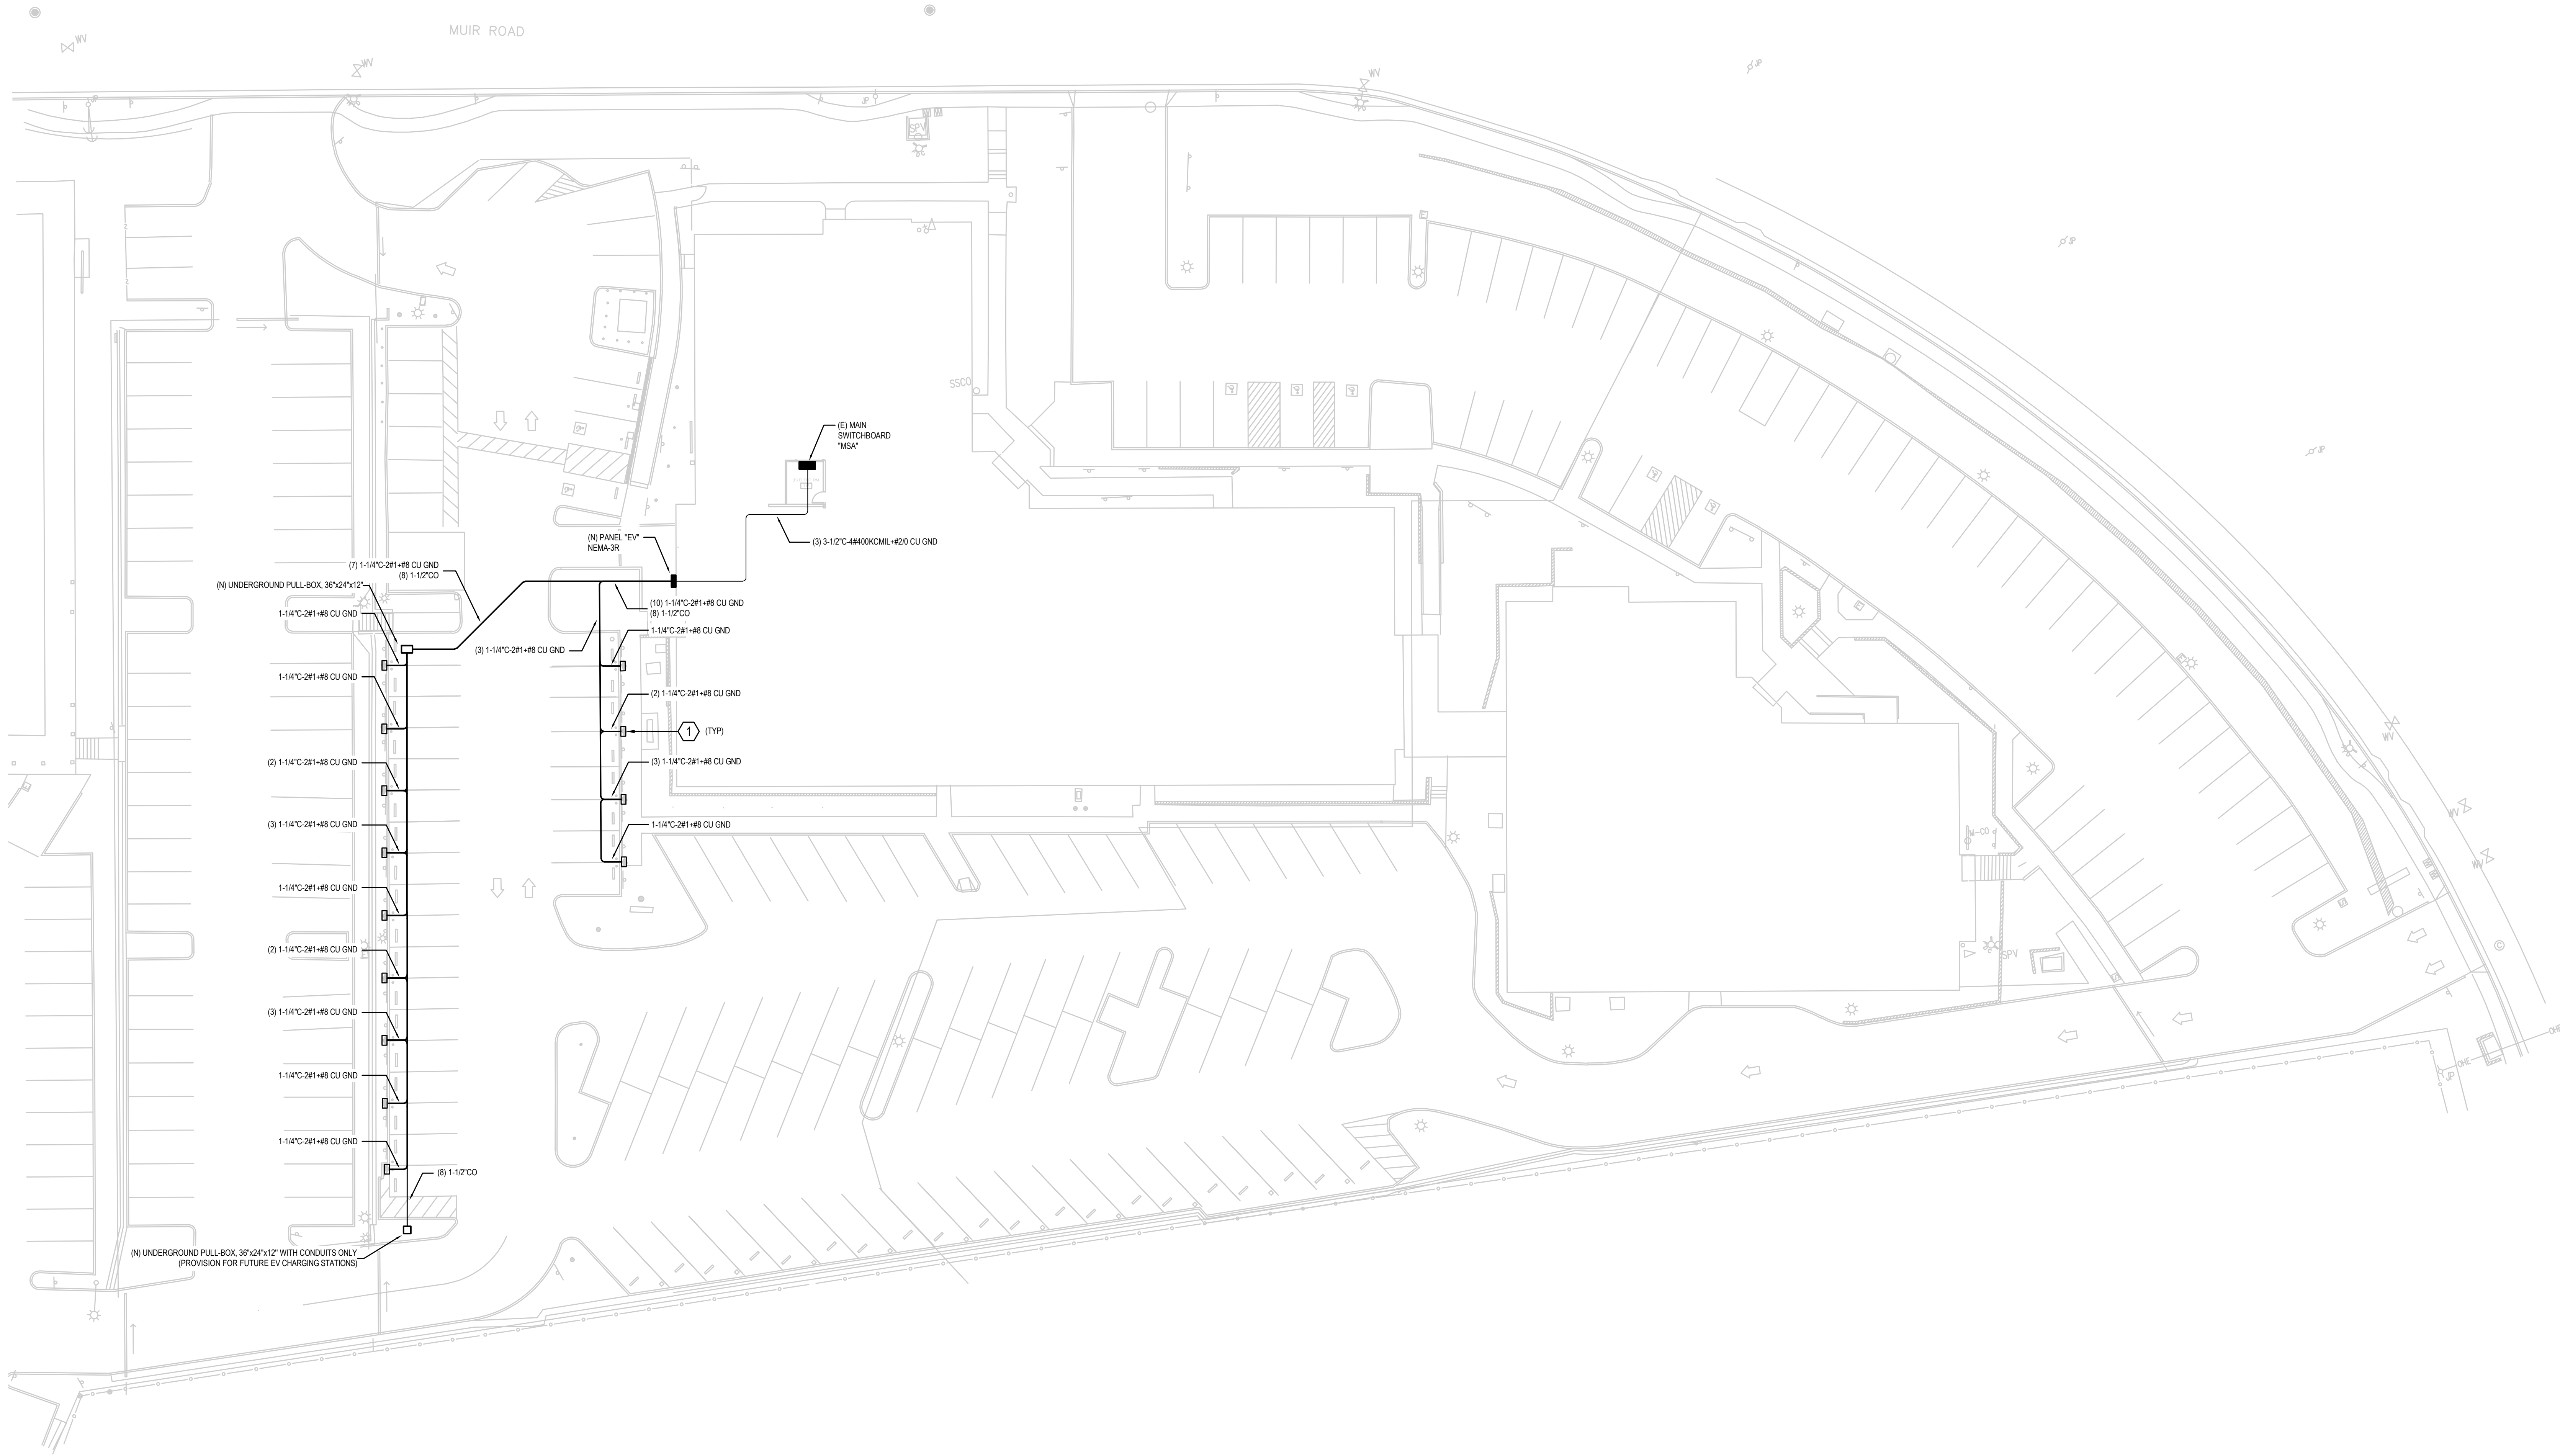

1 ELECTRICAL SITE PLAN
SCALE: 1" = 20'

SHEET NOTES

- THESE DRAWINGS ARE DIAGRAMMATIC, AND SHALL NOT BE SCALED. THE CONTRACTOR SHALL FIELD-VERIFY ALL EXISTING CONDITIONS, DIMENSIONS, AND CLEARANCES PRIOR TO COMMENCING WORK. FINAL LOCATIONS OF ALL EQUIPMENT, WIRING DEVICES, ETC. SHALL BE OBTAINED ONLY FROM THE ARCHITECTURAL DRAWINGS.
- ALL EQUIPMENT SHOWN IS NEW, U.O.N.
- LABEL ALL CONDUITS WITH IDENTIFICATION OF UPSTREAM ELECTRICAL POWER SOURCE.
- SEE 1-LINE DIAGRAM FOR MORE INFORMATION.
- ROUTING OF ALL CONDUCTORS, CONDUITS, ETC. SHALL BE AS STRAIGHT AS PRACTICABLE. PROVIDE CONCRETE PULL-BOXES

- FOR ANY CHANGE IN DIRECTION, ALL UNDERGROUND TRENCHING AND DIGGING SHALL BE PERFORMED ONLY AFTER A FULL SITE SURVEY OF EXISTING CONDITIONS HAS BEEN COMPLETED; SUCH SURVEY SHALL INCLUDE IDENTIFYING LOCATIONS OF WATER PIPING, GAS PIPING, TELECOMMUNICATIONS CABLES AND CONDUITS, AND ALL OTHER EQUIPMENT FROM DESIGN TRADES.
- RESTORE ALL SURFACES, INCLUDING CONCRETE, PAVEMENT, LANDSCAPE, PAINT, ETC. UPON COMPLETION OF WORK, TO MATCH EXISTING CONDITIONS PRIOR TO THE COMMENCEMENT OF WORK.
 - SEAL ALL EXTERIOR PENETRATIONS WATER-TIGHT.
 - ALL NEW OUTDOOR ENCLOSURES SHALL BE NEMA TYPE 3R, U.O.N.

SHEET KEYNOTES

- REFER TO SHEET E-501, AS WELL AS MANUFACTURER'S INSTRUCTIONS, FOR INSTALLATION DETAILS. ALL PEDESTALS SHALL BE FURNISHED WITH (2) FLO CORE+ MAX L2 CHARGING STATIONS AND BUILT-IN DISCONNECT DEVICE.

RMW
Architecture
Interiors

235 Montgomery St
Suite 400
San Francisco
California 94104

Office
415 781-9800

rmw.com

SYSKA HENNESSY GROUP

A member company of SH Group, Inc.
SYSKA HENNESSY GROUP
425 CALIFORNIA STREET
SUITE 700
SAN FRANCISCO, CA 94104
+1 415 289 9000

CLIENT:

PROJECT NAME & ADDRESS:

**30 MUIR ROAD EV
CHARGING
STATION
INSTALLATION**


30 MUIR ROAD
MARTINEZ, CA 94553

ISSUE: PERMIT DRAWINGS
ISSUE DATE: 04/07/23

REVISIONS:

DESCRIPTION	DATE
-------------	------


KEY PLAN:

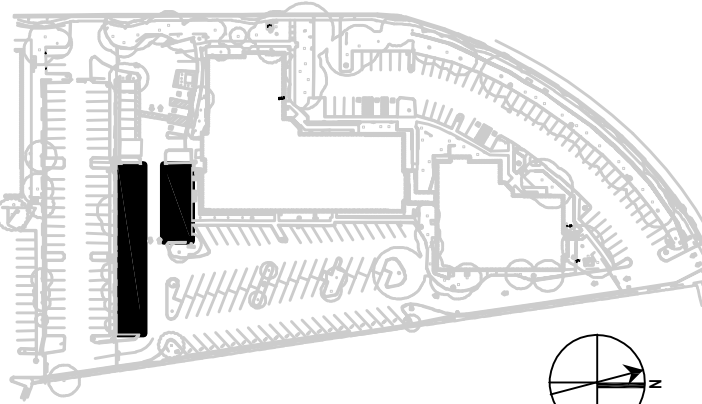

SCALE: As indicated

PROJECT NUMBER: 2221069.02
DRAWN BY: Author
CHECKED BY: Checker

STAMP:

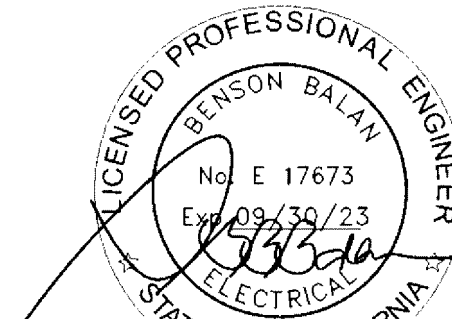

SHEET NAME:
**ELECTRICAL
SITE PLAN**

SHEET NUMBER:

E1.01